




NSW Planning & Environment
 Issued under the Environmental Planning and Assessment Act 1979
 Approved Section 4.55 (IA...) Modification Application
 No. 13 granted on the 23/10/18
 In respect to 550 7317
 Signed [Signature]
 Sheet No. 1 of 2

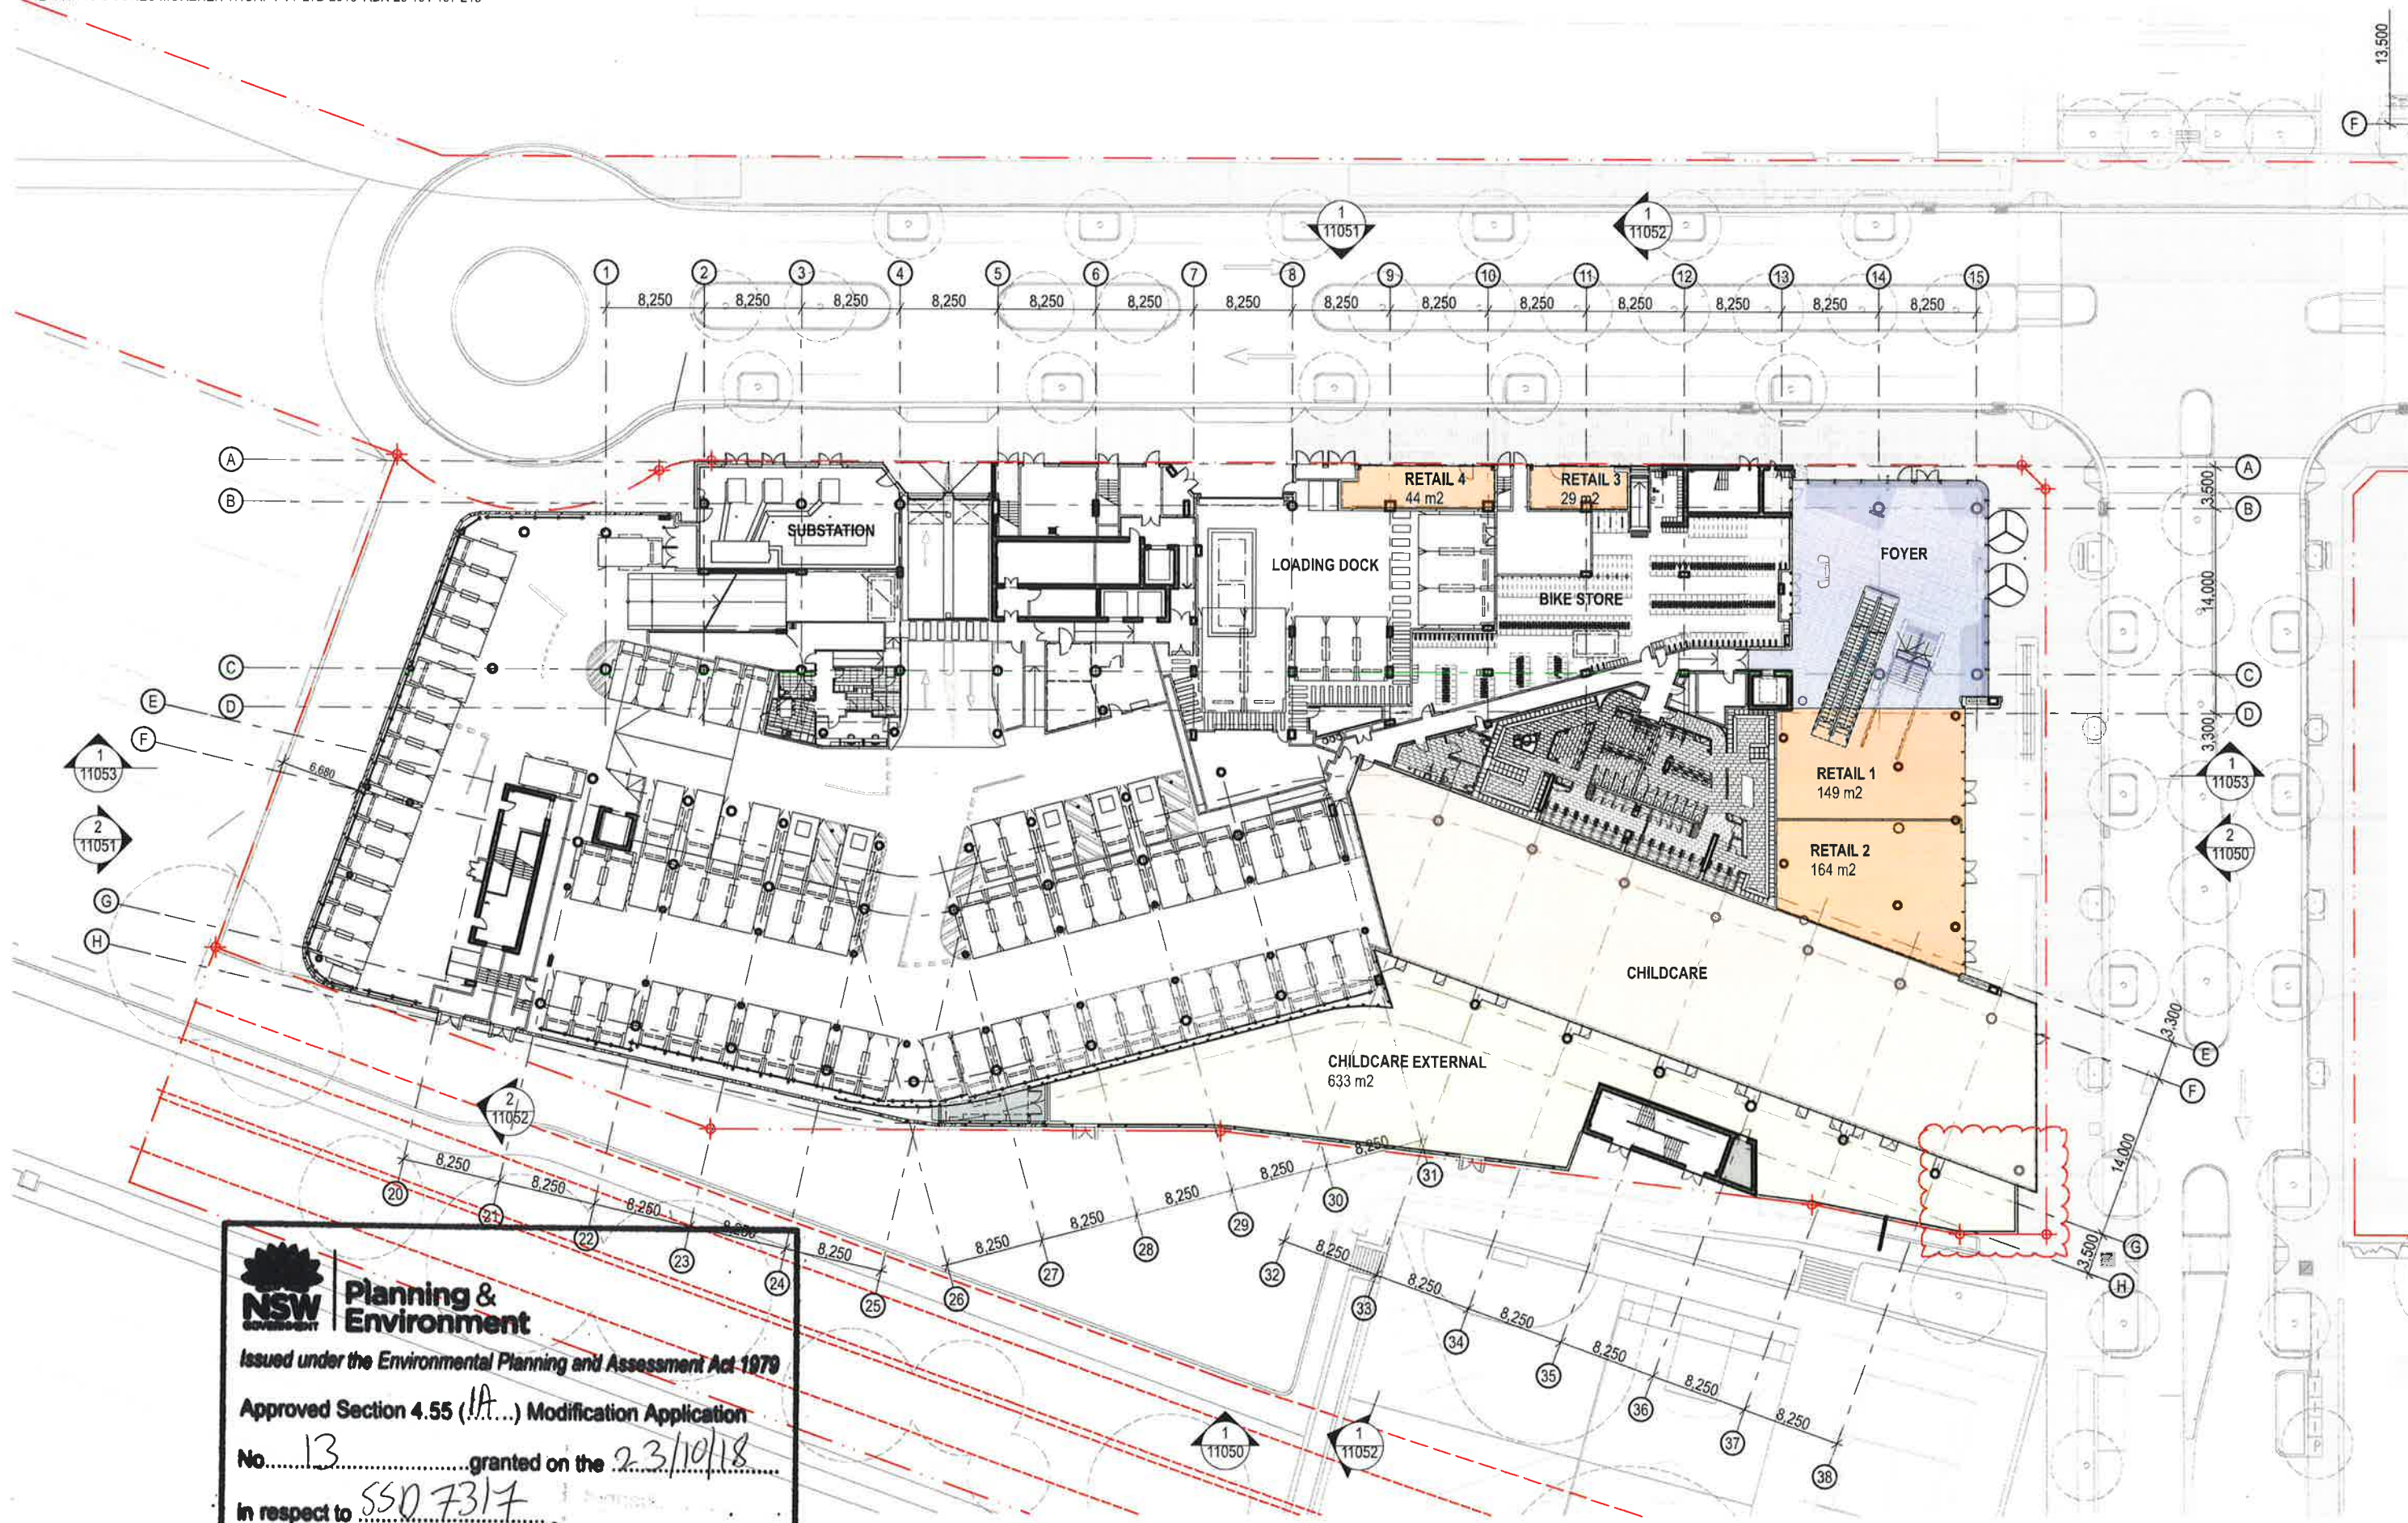

Planning & Environment

Issued under the Environmental Planning and Assessment Act 1979



Approved Section 4.55 (1A...) Modification Application

No. 13 granted on the 23/10/18

In respect to SSN 7317

Signed [Signature]

Sheet No. 2 of 2

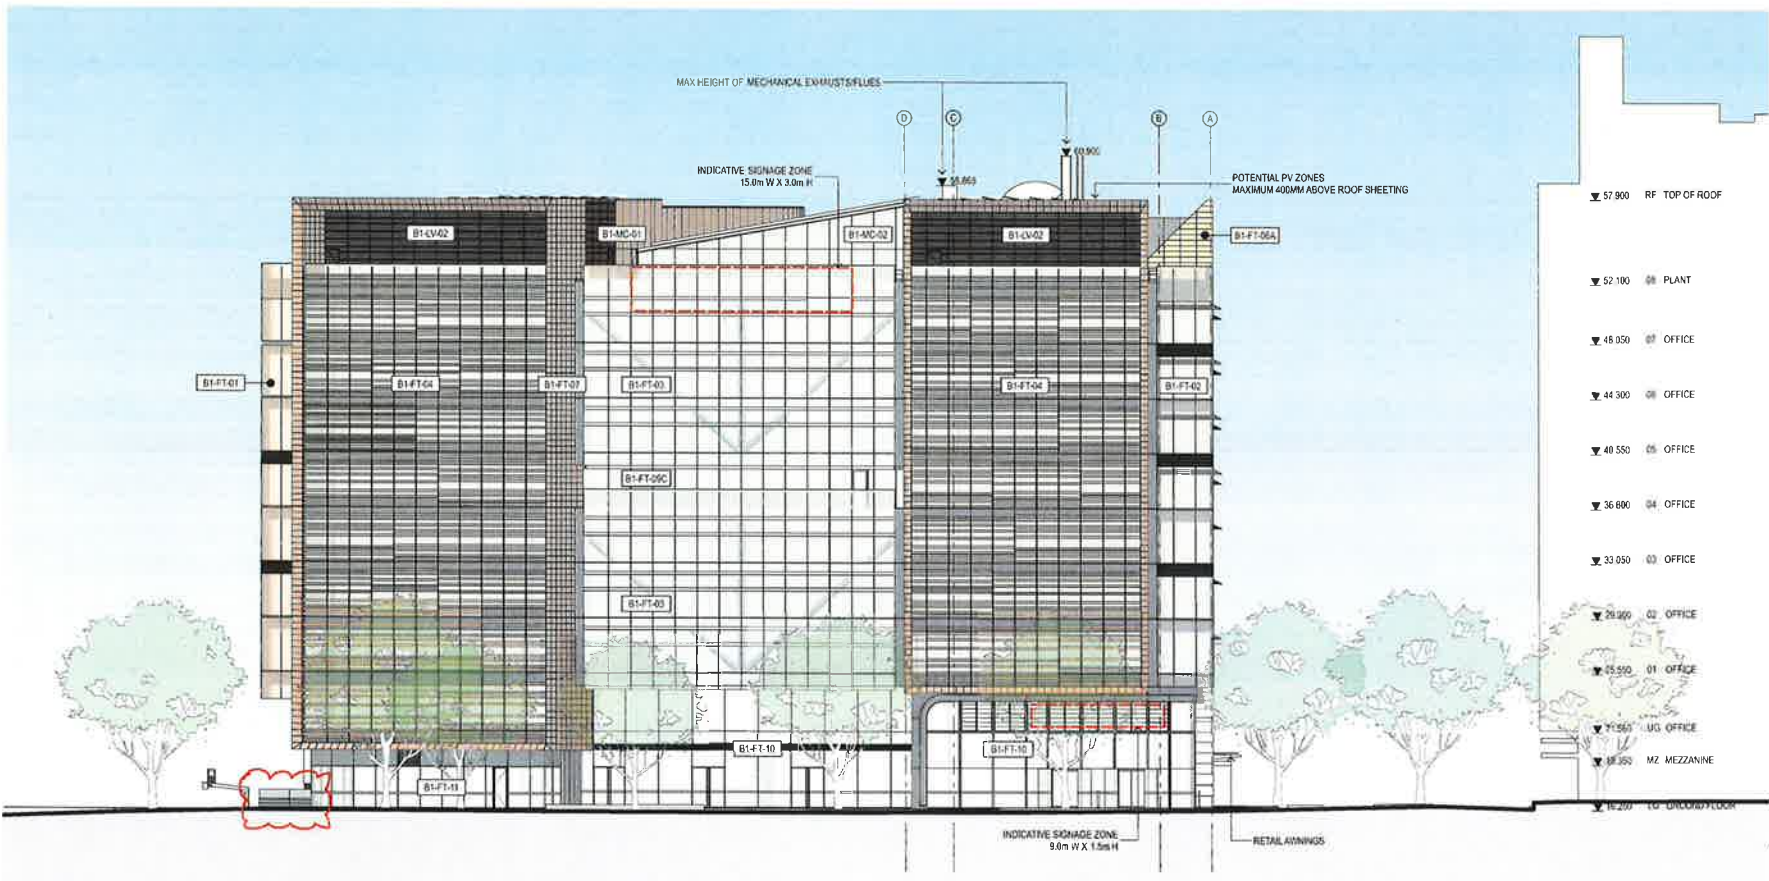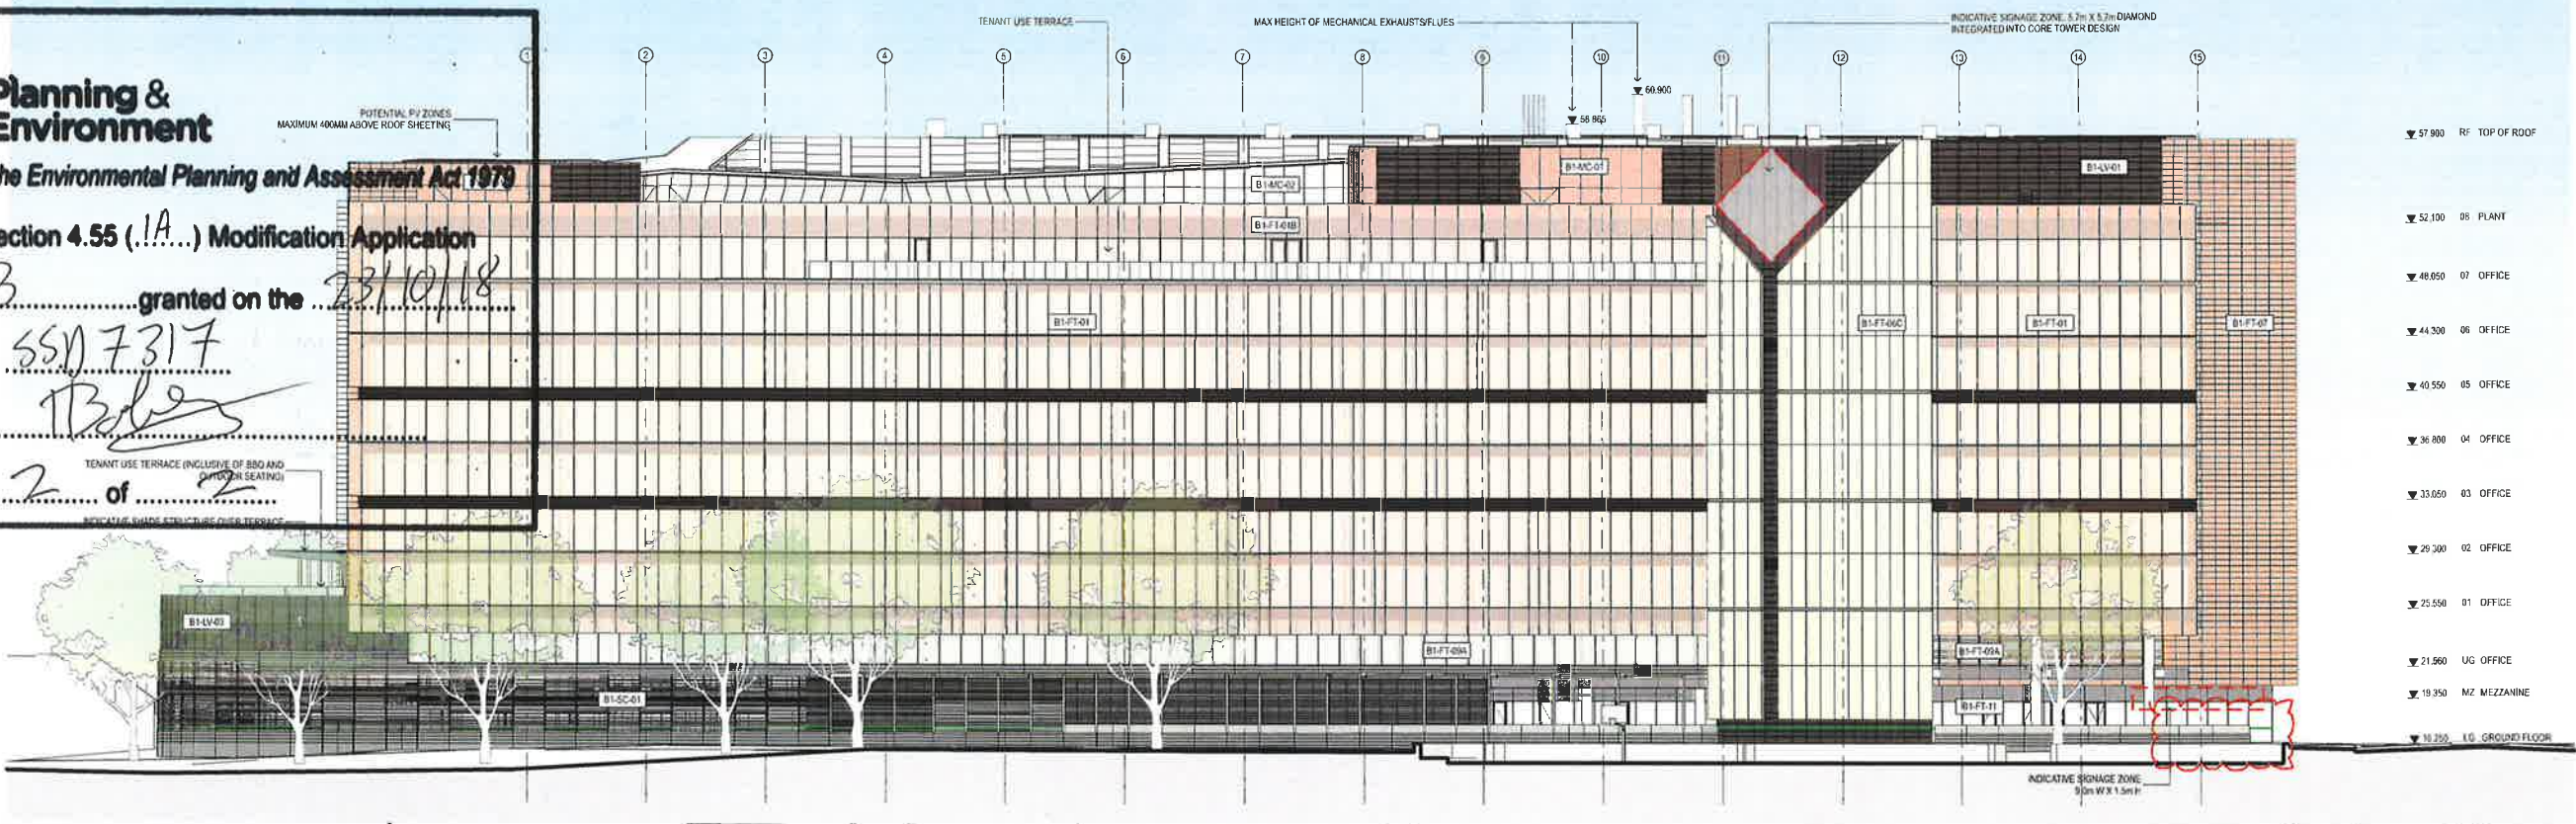

FACADE TYPE	LOCATION	DESCRIPTION
B1-FT-01	SOUTH VOLUMES	GLAZED CURTAIN WALL, PROFILED & GLAZED SPANDRELS
B1-FT-02	NORTH VOLUMES	GLAZED CURTAIN WALL, PROFILED & GLAZED SPANDRELS EXTERNAL ALUMINIUM SUNSHADES
B1-FT-03	EAST / WEST RECESSES	GLAZED CURTAIN WALL, GLAZED SPANDREL ALUMINIUM SUNSHADES
B1-FT-04	EAST VOLUMES	GLAZED CURTAIN WALL, SOLID SPANDREL ALUMINIUM BATTENS
B1-FT-05	NORTH-WEST VOLUME	GLAZED CURTAIN WALL, GLAZED SPANDREL
B1-FT-06	CORE CLADDING NORTH CORE WEST CORE SOUTH CORE	SOLID PANEL CLADDING
B1-FT-07	EAST RETURNS	SOLID PANEL CLADDING
B1-FT-08	SOLID CLADDING AMENITIES NORTH-WEST VOLUME RECESS	SOLID PANEL CLADDING
B1-FT-09	WINDOW WALL UG SOUTH UG NORTH L4 EAST	GLAZED WINDOW WALL WITH ALUMINIUM BATTENS EAST OF CORE ONLY
B1-FT-10	LOBBY (GROUND FLOOR)	LOBBY GLAZING
B1-FT-11	RETAIL (GROUND FLOOR)	RETAIL GLAZING
B1-FT-12	CARPARK CLADDING	SOLID PANEL CLADDING
B1-MC-01/02	ROOF PLANT	METAL SOLID CLADDING
B1-LV-01/02/03	ROOF PLANT	ALUMINIUM LOUVRES
B1-SC-01	CARPARK SCREEN	ALUMINIUM BATTEN SCREEN