



GENERAL NOTES

- ALL DIMENSIONS AND EXISTING CONDITIONS SHALL BE CHECKED AND VERIFIED BY THE CONTRACTOR BEFORE PROCEEDING WITH THE WORK
- ALL LEVELS RELATIVE TO AUSTRALIAN HEIGHT DATUM
- DO NOT SCALE DRAWINGS
- USE FIGURED DIMENSIONS ONLY

Legend

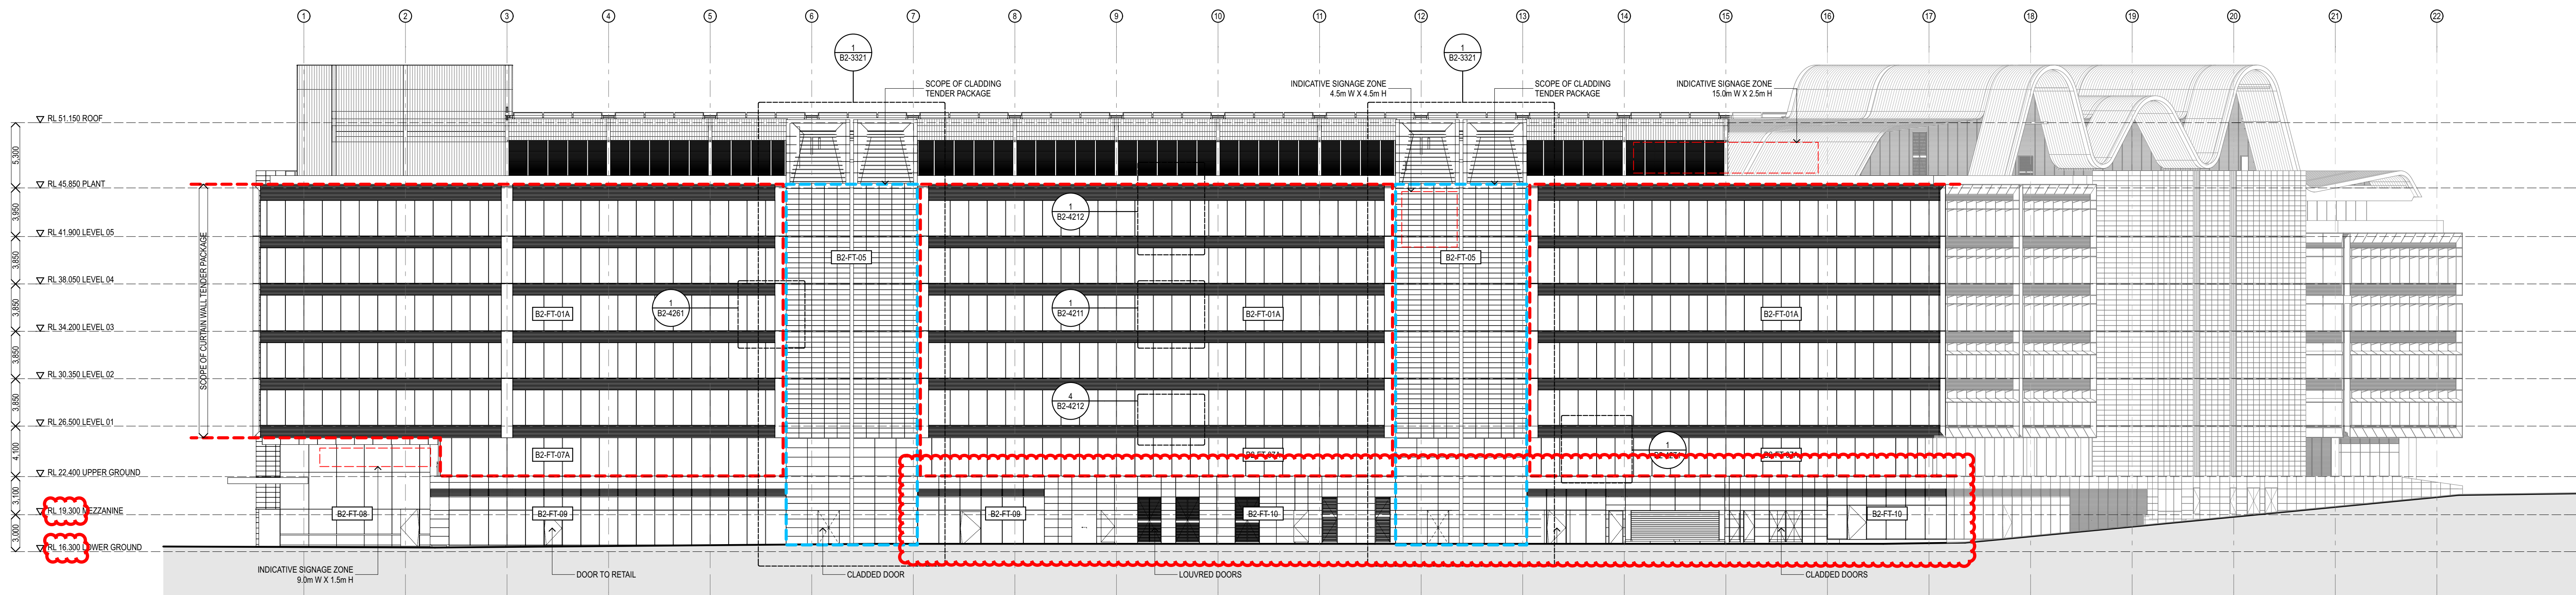

1 ELEVATION South Elevation  
1:250

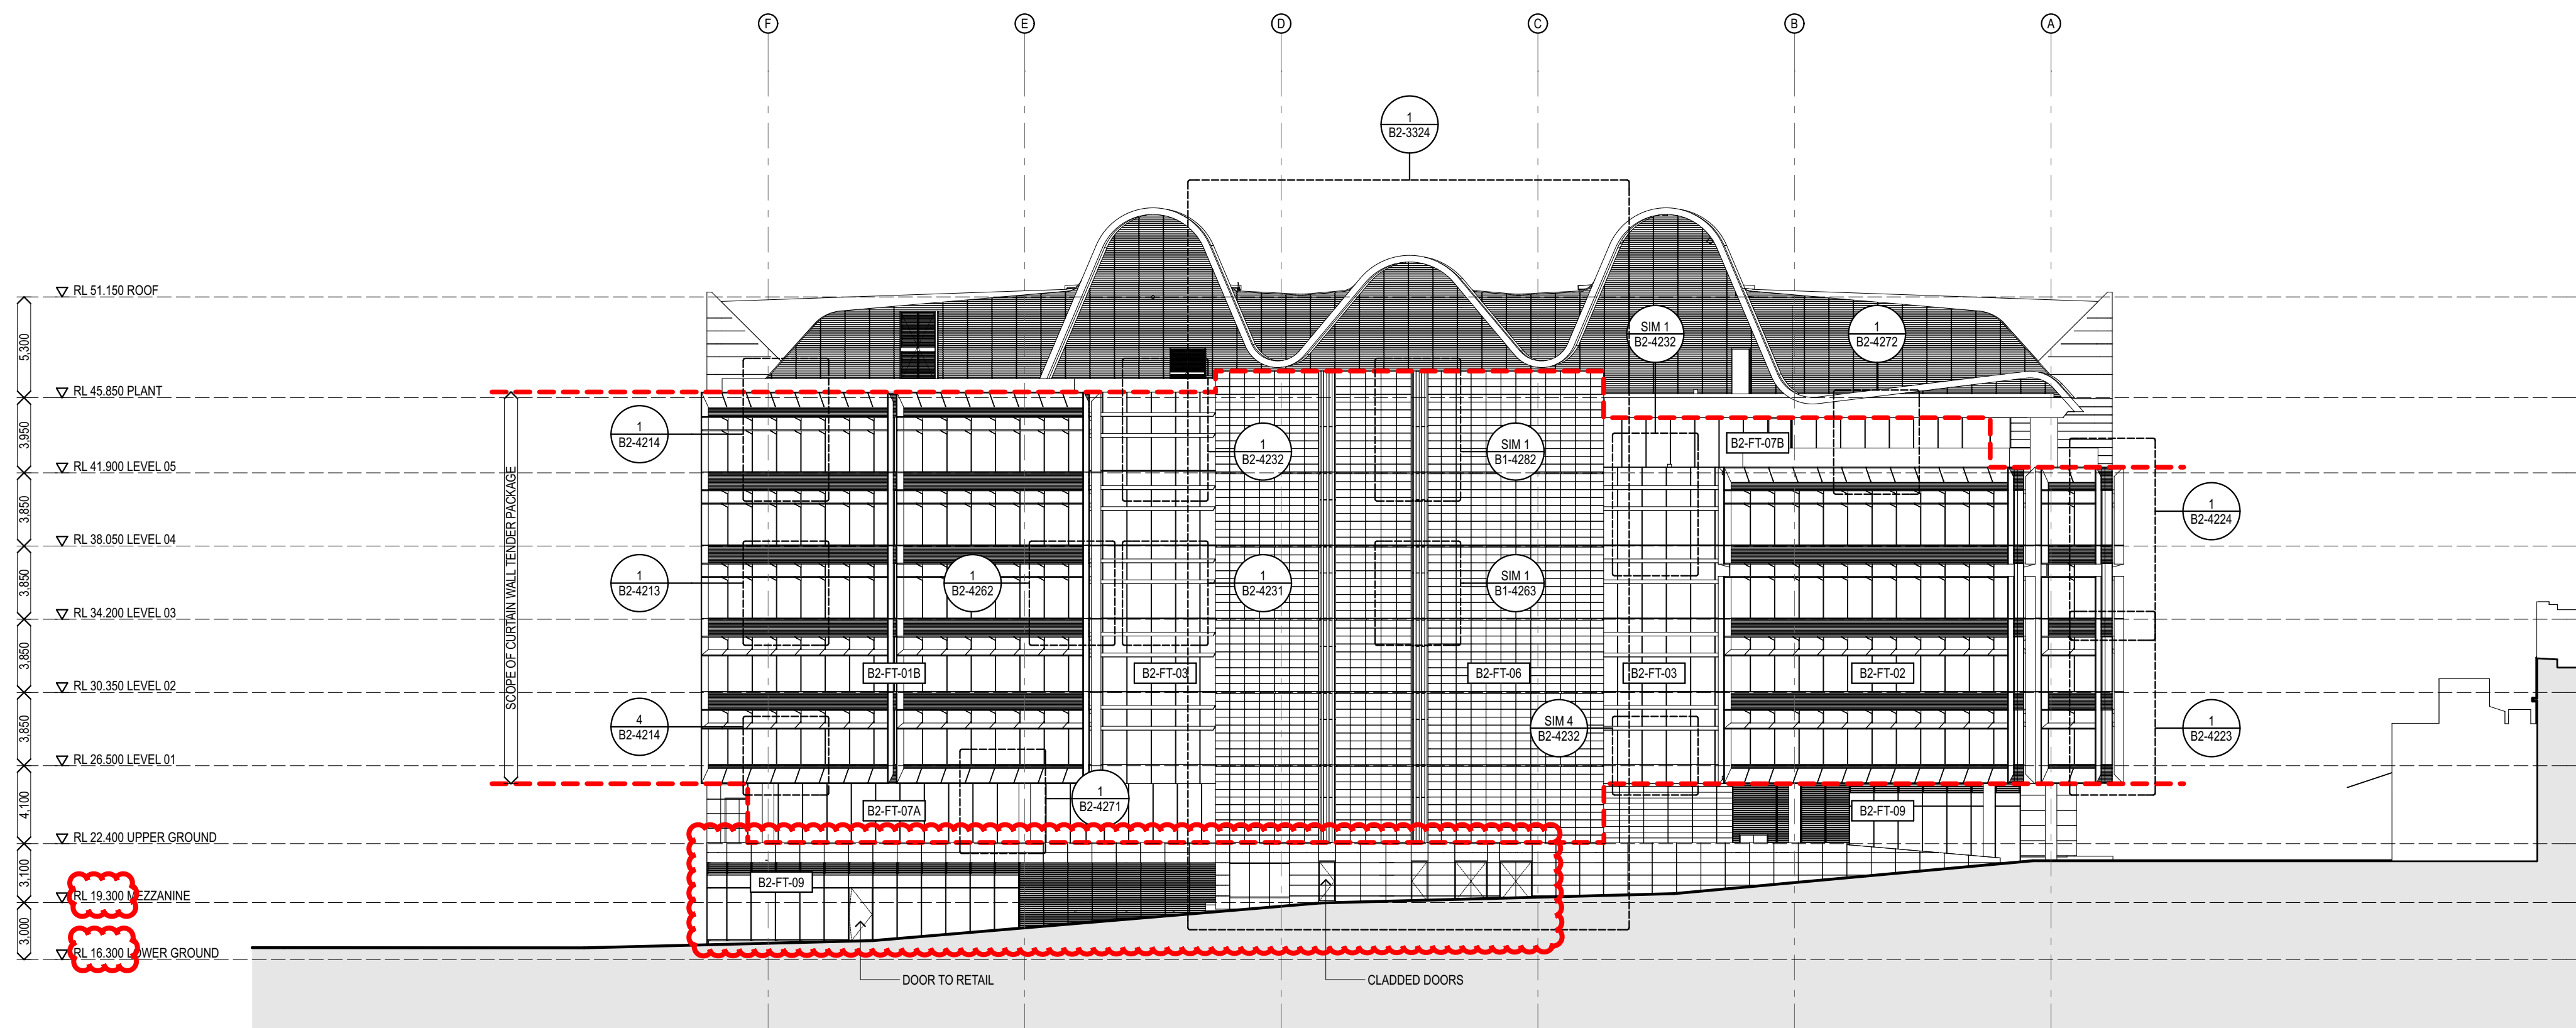

2 ELEVATION East Elevation  
1:250

| FACADE TYPE        | LOCATION                                                | DESCRIPTION                                                                        |
|--------------------|---------------------------------------------------------|------------------------------------------------------------------------------------|
| B2-FT-01<br>A<br>B | SOUTH VOLUMES<br>SOUTH ELEVATION<br>EAST / WEST RETURNS | GLAZED CURTAIN WALL, PROFILED SPANDREL<br>+ EXTERNAL ALUMINIUM FRAME AND SUNSHADES |
| B2-FT-02           | NORTH VOLUMES                                           | GLAZED CURTAIN WALL, PROFILED SPANDREL<br>EXTERNAL ALUMINIUM FRAME AND SUNSHADES   |
| B2-FT-03           | EAST / WEST RECESSES                                    | GLAZED CURTAIN WALL, SHADOWBOX SPANDREL<br>ALUMINIUM SUNSHADES                     |
| B2-FT-04           | NORTH ATRIUM                                            | GLAZED CURTAIN WALL (FULL HEIGHT)<br>ALUMINIUM SUNSHADES                           |
| B2-FT-05           | CORE CLADDING                                           | SOLID PANEL CLADDING                                                               |
| B2-FT-06<br>A<br>B | SOLID CLADDING<br>AWNIERS<br>RECESS                     | SOLID PANEL CLADDING                                                               |
| B2-FT-07<br>A<br>B | WINDOW WALL<br>UG SOUTH<br>UG NORTH                     | GLAZED WINDOW WALL                                                                 |
| B2-FT-08           | LOBBY GLAZING                                           |                                                                                    |
| B2-FT-09           | RETAIL GLAZING                                          |                                                                                    |
| B2-FT-10           | CARPARK CLADDING                                        |                                                                                    |

|     |         |                                           |     |
|-----|---------|-------------------------------------------|-----|
| D1  | 4/4/17  | Issued for Construction                   | JL  |
| F   | 9/5/17  | CBA Issue - Stage 3                       | JL  |
| E   | 2/11/17 | Issued for Information                    | SD  |
| D   | 2/11/16 | Issued for Cost Plan D                    | JL  |
| C   | 10/8/16 | Issued for Cladding Tender - 70% OSAS     | JL  |
| B   | 24/8/16 | Issued for Curtain Wall Tender - 70% OSAS | JL  |
| A   | 22/4/16 | First Curtain Wall Tender                 | JL  |
| rev | date    | reason                                    | by  |
|     |         |                                           | chk |

architects in association

**fjmt + SISSONS**

**first studio** architecture interiors landscape urban  
sydney melbourne london  
Level 5, 70 King Street # 151 2 9251 7077 [firststudio.com](http://firststudio.com)

project  
**AUSTRALIAN TECHNOLOGY PARK - BUILDING 2**  
Lot 8, 9 & 12 at ATP, Eveleigh  
Sydney NSW 2015

title  
**Elevations 1:250**  
**Elevations - South & East**

scale 1:250 @ B1 first issued 22/4/16

project code sheet no. revision

MVATP fjmt-AR-DWG-BB-B2-3300 01

For Approval