



NSW GOVERNMENT
Planning


Issued under the Environmental Planning and Assessment Act 1979

Approved Application No. SSD 7372


granted on the 21.02.2017

Signed BD

Sheet No. 64

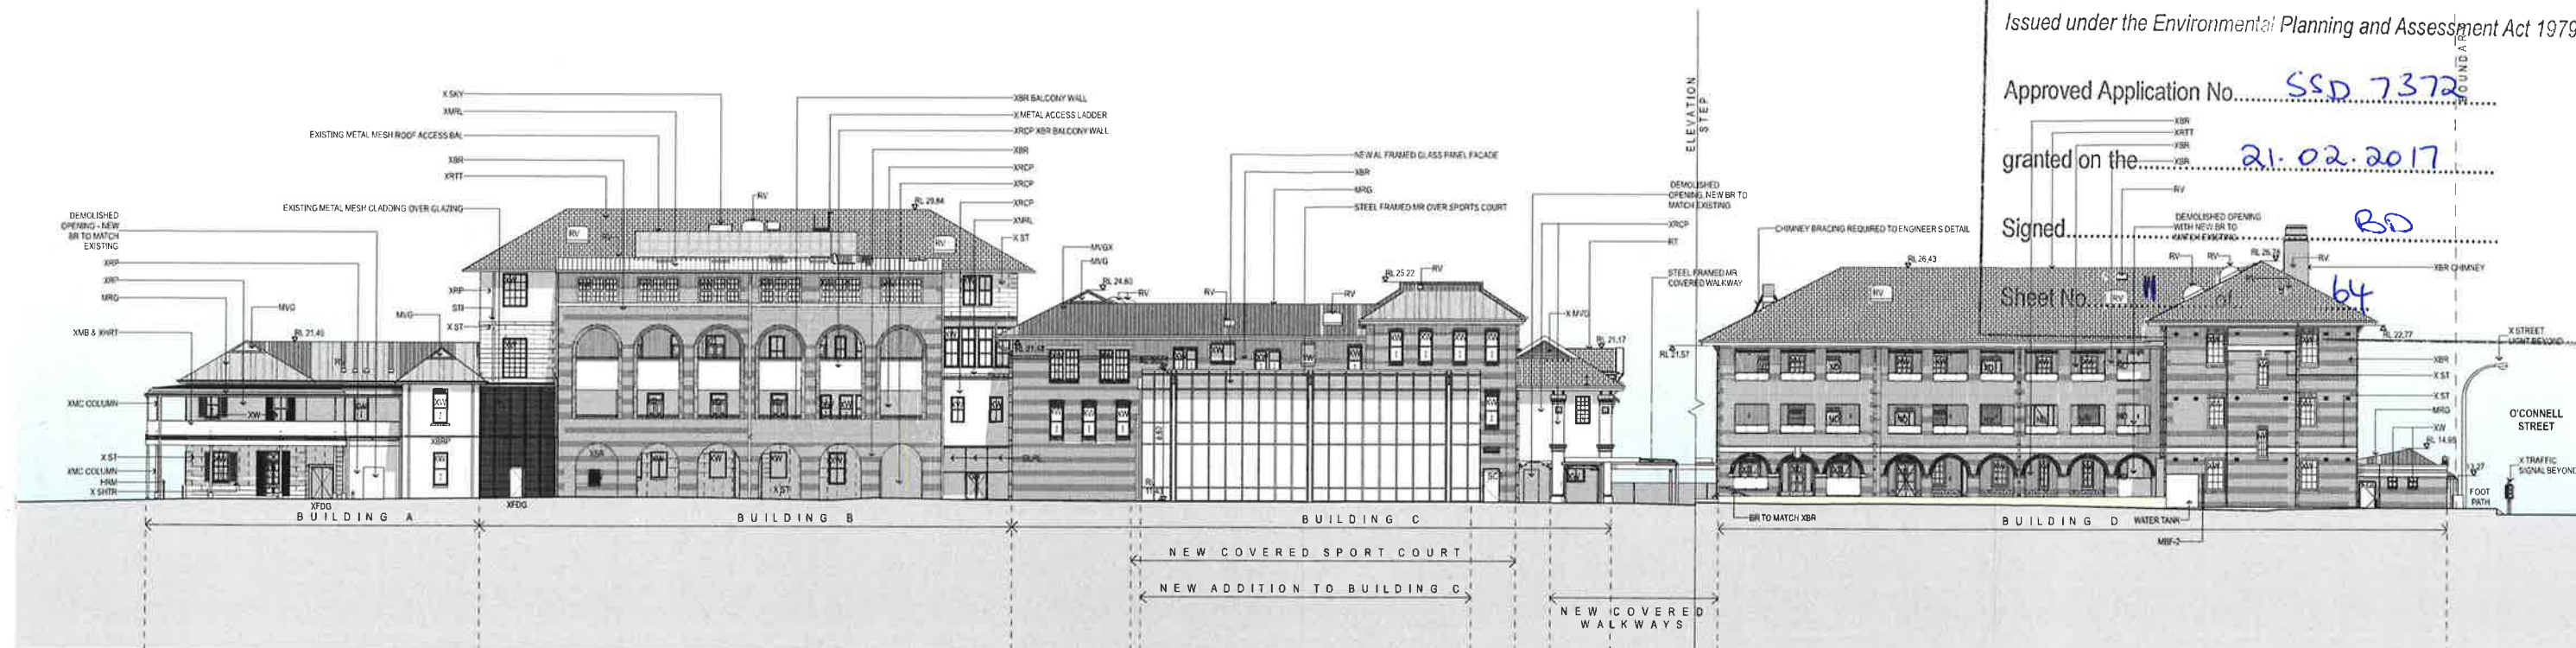

NORTHERN ELEVATION
1:200

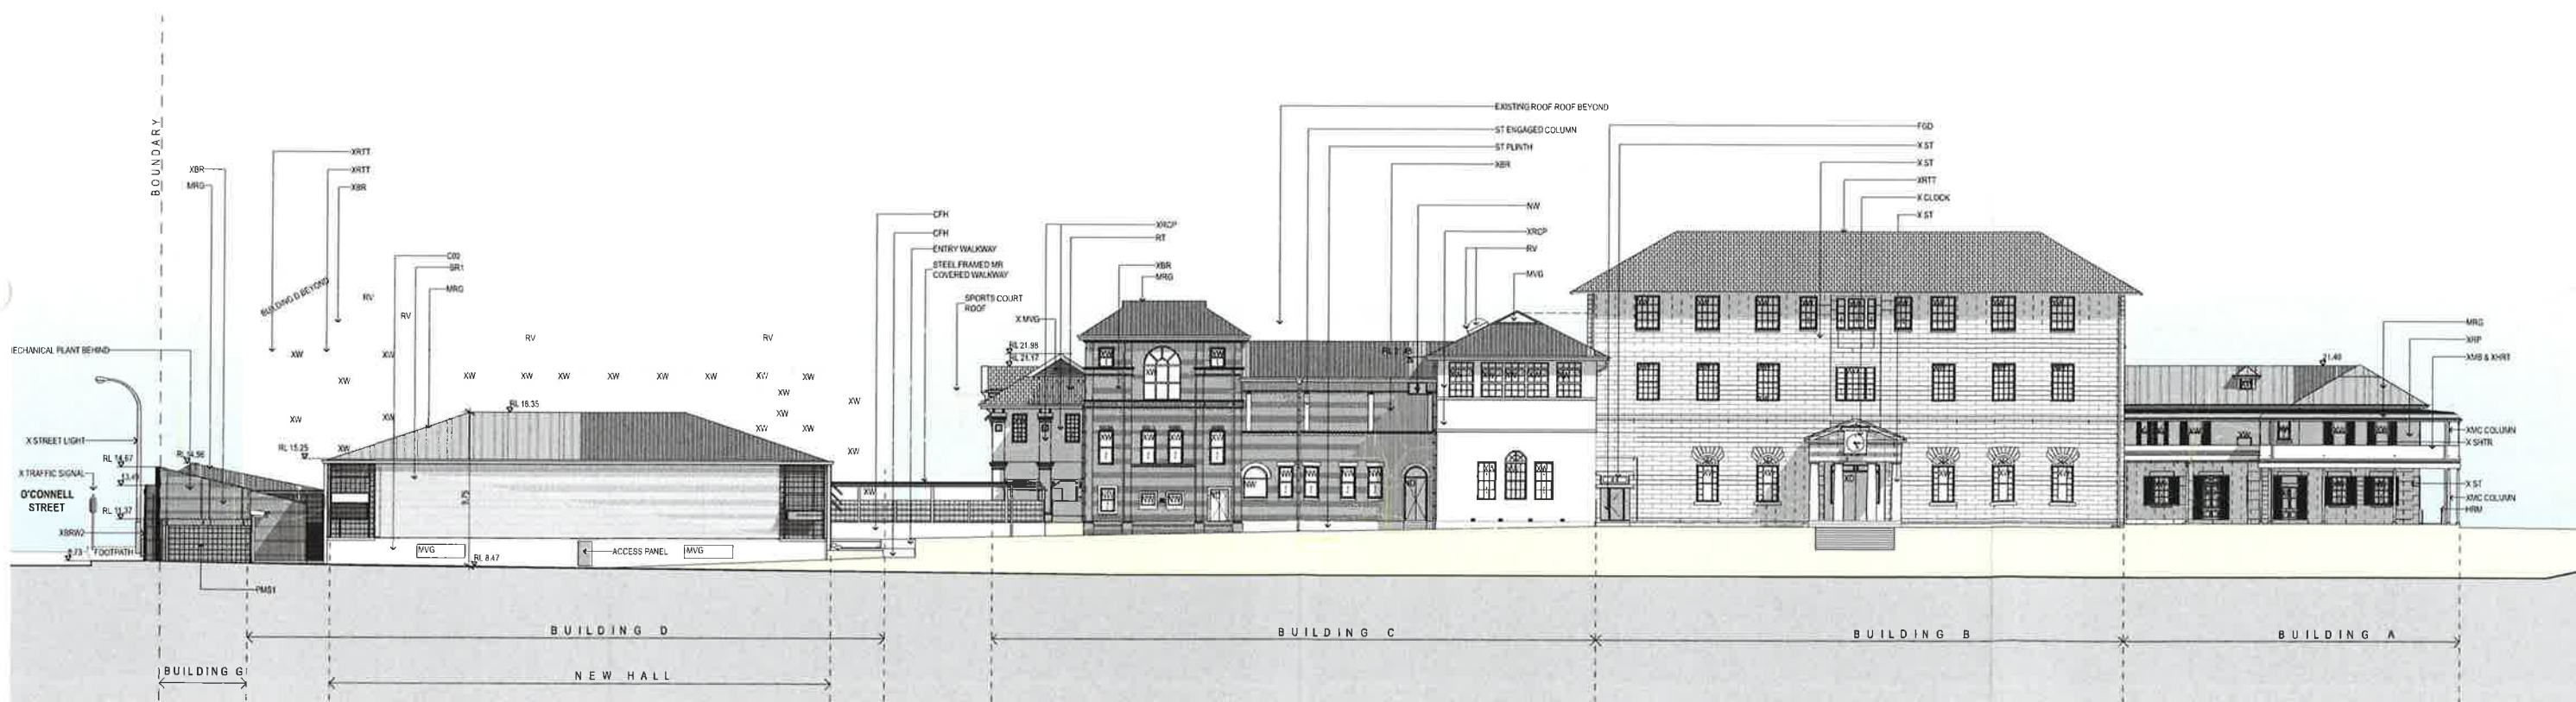

SOUTH ELEVATION
1:200

REVISION NAME:
06/05/2016 ISSUE FOR SSD - REV A
31/05/2016 ISSUE FOR SSD - REV B
16/09/2016 ISSUE FOR SSD - REV C

NOTES:
Do not scale off drawings. Use figured dimensions only. Report any discrepancies to the architect. These designs, plans, specifications and the copyright therein are the property of Tonkin Zulaikha Greer Architects Pty Ltd, and must not be reproduced or copied wholly or in part without written permission of Tonkin Zulaikha Greer Architects Pty Ltd.
DRAWINGS TO BE PRINTED IN COLOUR

ACCESS CONSULTANT
FUNCTION
Phone: (02) 9311 8128
Email: jurg@tonkin-zulaikha-greer.com.au
FIRE ENGINEERING
CORE Engineering Group
Phone: (012) 388 484
Email: sandro@coreengineering.com.au
TOWN PLANNER
JBA Urban Development Services
Phone: (011) 816 359
Email: katehope@jbaservices.com.au

ACOUSTIC ENGINEER
Acoustic Studio
Phone: (011) 427 210
Email: jason.cameron@acousticstudio.com.au
HYDRAULIC ENGINEER
WOOD & GRIEVE
Phone: (013) 359 202
Email: david.stefina@wgc.com.au
QUANTITY SURVEYOR
Slattery
Phone: (012) 558 513
Email: gillian.cottle@slattery.com.au

BCA CONSULTANT
BMG
Phone: (010) 300 126
Email: tom@bmgroup.com.au
LANDSCAPE ARCHITECT
SMM
Phone: (02) 9351 4549
Email: ms@smgroup.com.au
ARCHAEOLOGY
AHMS
Phone: (012) 215 012
Email: smc@ahms.com.au

CIVIL ENGINEER
SDA Structures
Phone: (010) 980 855
Email: andrew@sdastuctures.com.au
MECHANICAL ENGINEER
WOOD & GRIEVE
Phone: (010) 980 855
Email: andrew@wgc.com.au
TRAFFIC ENGINEER
Thompson Stantbury
Phone: (014) 282 125
Email: david@thompsonstantbury.com.au

ELECTRICAL ENGINEER
WOOD & GRIEVE
Phone: (012) 173 151
Email: steve@wgc.com.au
STRUCTURAL ENGINEER
SDA
Phone: (010) 980 855
Email: andrew@sdastuctures.com.au
WASTE MANAGEMENT
SMC
Phone: (012) 8484 7000
Email: Daniel.Cramer@smc.com

ESD CONSULTANT
WOOD & GRIEVE
Phone: (012) 8484 7000
Email: daniel@wgc.com.au
ARBORIST
TCL Tree Solutions
Phone: (012) 292 777
Email: daniel@treesolutions1@gmail.com
SOIL CONTAMINATION / HAZMAT
SMC
Phone: (012) 8484 7000
Email: Daniel.Cramer@smc.com

CLIENT:
DEPARTMENT OF EDUCATION
Phone: (02) 9561 1141
Email: diane.marshall@det.nsw.edu.au

PROJECT:
**O'CONNELL STREET
PRIMARY SCHOOL**

PROJECT NO: 15030

ARCHITECT
TONKIN ZULAIKHA GREER ARCHITECTS
117 Reservoir Street
ABN: 4600272349
P: (02) 9215 4900
F: (02) 9215 4901
EMAIL: info@tzig.com.au
WEB: www.tzig.com.au

DRAWING TITLE
SITE ELEVATIONS: NORTH + SOUTH

SCALES
1:200

PHASE
PRELIMINARY

DRAWING NO
PA-107

REV
C

DRAWN BY
KL, JH, BS, JB, KP, JH, ML, CS, JM
CHECKED
PT


Issued under the Environmental Protection Assessment Act 1979

Approved Application No. SSD 7372


granted on the 21.02.2017

Signed..... **BD**

Sheet No. 12 of 64

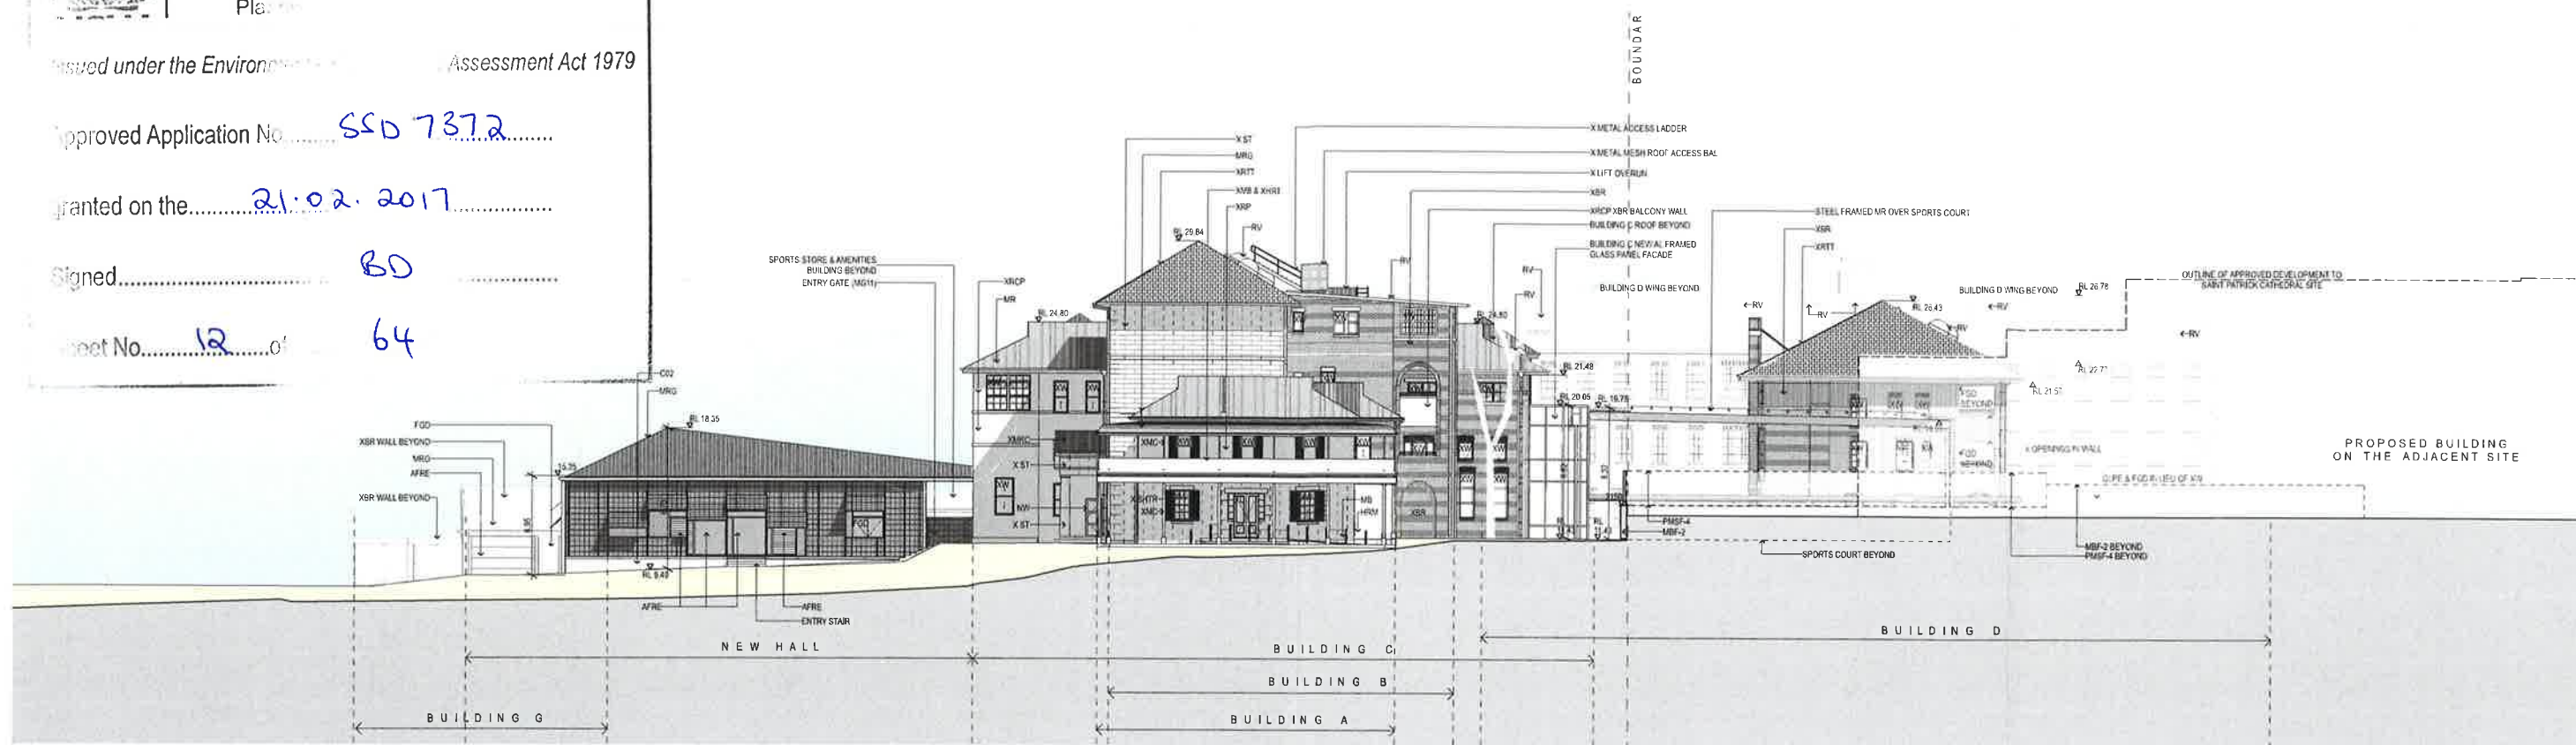

EASTERN ELEVATION
1:200

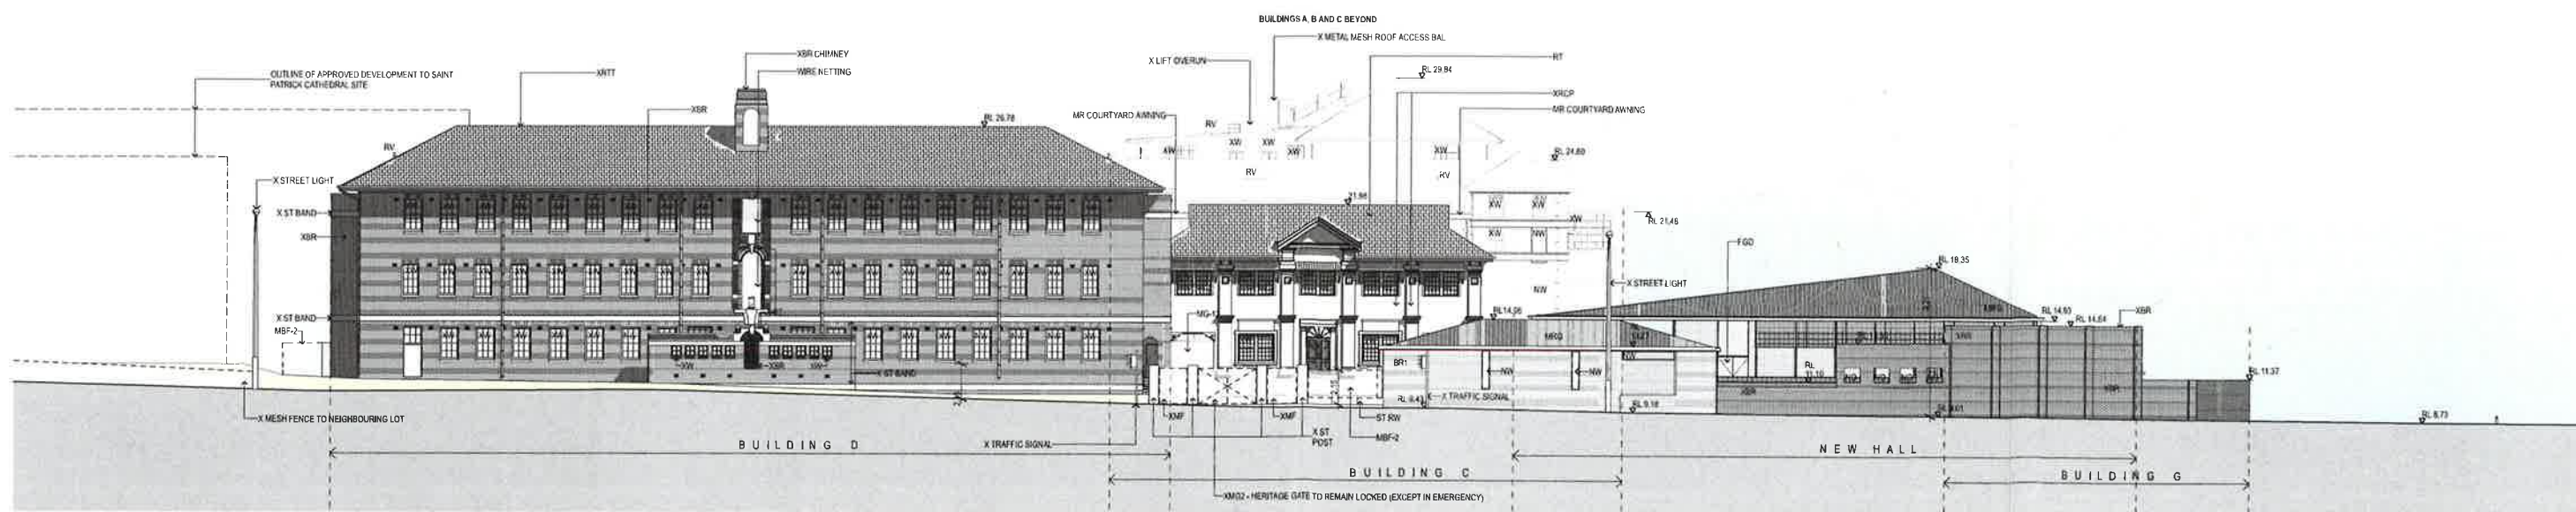

WESTERN ELEVATION
1:200

REVISION NAME:

06/05/2016 ISSUE FOR SSD - REV A
31/05/2016 ISSUE FOR SSD - REV B
16/09/2016 ISSUE FOR SSD - REV C

NOTES:

NOTES:
Do not scale off drawings. Use figured dimensions only. Report any discrepancies to the architect. These designs, plans, specifications and the copyright therein are the property of Tonkin Zulaikha Greer Architects Pty Ltd, and must not be reproduced or copied wholly or in part without written permission of Tonkin Zulaikha Greer Architects Pty Ltd.

DRAWINGS TO BE PRINTED IN COLOUR

ACCESS CONSULTANT

ACCESS CONSULTANT
FUNCTION
Phone: (02) 9011 8128
Email: jeng@tuned-on-makings@tel.com

FIRE ENGINEERING
CORE Engineering Group
Phone: 0412 309 484
Email: sandro@coreengineering.com.au

TOWN PLANNER
JBA Urban Development Services
Phone: 0111 818 359
Email: kludehope@jboutson.com.au

ACOUSTIC ENGINEER

ACOUSTIC ENGINEER
Acoustic Studio
Phone: 0417 427 270
Email: jason.cameron@acousticstudio.com.au

HYDRAULIC ENGINEER
WOOD & GRIEVE
Phone: 0413 398 202
Email: dsand.stefania@wgc.com.au

QUANTITY SURVEYOR
Slattery
Phone: 0427 658 513
Email: gillian.cottle@slattery.com.au

BCA CONSULTANT

BCA CONSULTANT
BMG
Phone: (6400) 300 126
Email: tony@cmplusg.com.au

LANDSCAPE ARCHITECT
SMM
Phone: (02) 9361 4549
Email: ms@sm2group.com.au

ARCHAEOLOGY
AHMS
Phone: 0425 215 012
Email: smontyre-lamwoy@ahms.com.au

CIVIL ENGINEER

CIVIL ENGINEER
SDA Structures
Phone: 0438 300 855
Email: andrew@sdasstructures.com.au

MECHANICAL ENGINEER
WOOD & GRIEVE
Phone: Mechanical Phone Number
Email: stephen.melady@wgc.com.au

TRAFFIC ENGINEER
Thompson Slanbury
Phone: 0418 252 123
Email: david@thompsonsianbury.com.au

ELECTRICAL ENGINE

ELECTRICAL ENGINEER
WOOD & GRIEVE
Phone: 6425 173 151
Email: elwenty@wage.com.au

STRUCTURAL ENGINEER
SDA
Phone: 6438 900 855
Email: andrew@sdastuctures.com.au

WASTE MANAGEMENT
SMEC
Phone: (02) 8884 7000
Email: Daniel.Craine@smec.com

ESD CONSULT

ESD CONSULTANT
WOOD & GRIEVE
Phone: 513 6434 7000
Email: alexander.wood@wgc.co.uk

ARBORIST
TCL Tree solutions
Phone: 0115 262 777
Email: bob@tcltree.co.uk

SOIL CONTAMINATION / SMC
Phone: (02) 6184 7000
Email: Daniel.Cramer@smc.co.uk

CLIENT:

CLIENT:
DEPARTMENT OF EDUCATION
Phone 02 9561 1141
Email roland.marshall@det.nsw.edu.au

PROJECT:
O'CONNELL STREET
PRIMARY SCHOOL

PROJECT NO : 15030

ARCHITECT

ARCHITECT
TONKIN ZULAIKHA GREER ARCHITECTS
117 Reservoir Street
ABN: 46002722349
P: (02) 9215 4900
F: (02) 9215 4901
EMAIL: info@tզg.com.au
WEB: www.tզg.com.au


DRAWING TITLE
SITE ELEVATIONS: EAST + WEST

[illegible]

PRASE	DRAWING NO	PA-1
PRELIMINARY		

DRAWN BY	KL, JH, BS, JB, KP, JH, ML, CS, JM
CHECKED	

08 REV

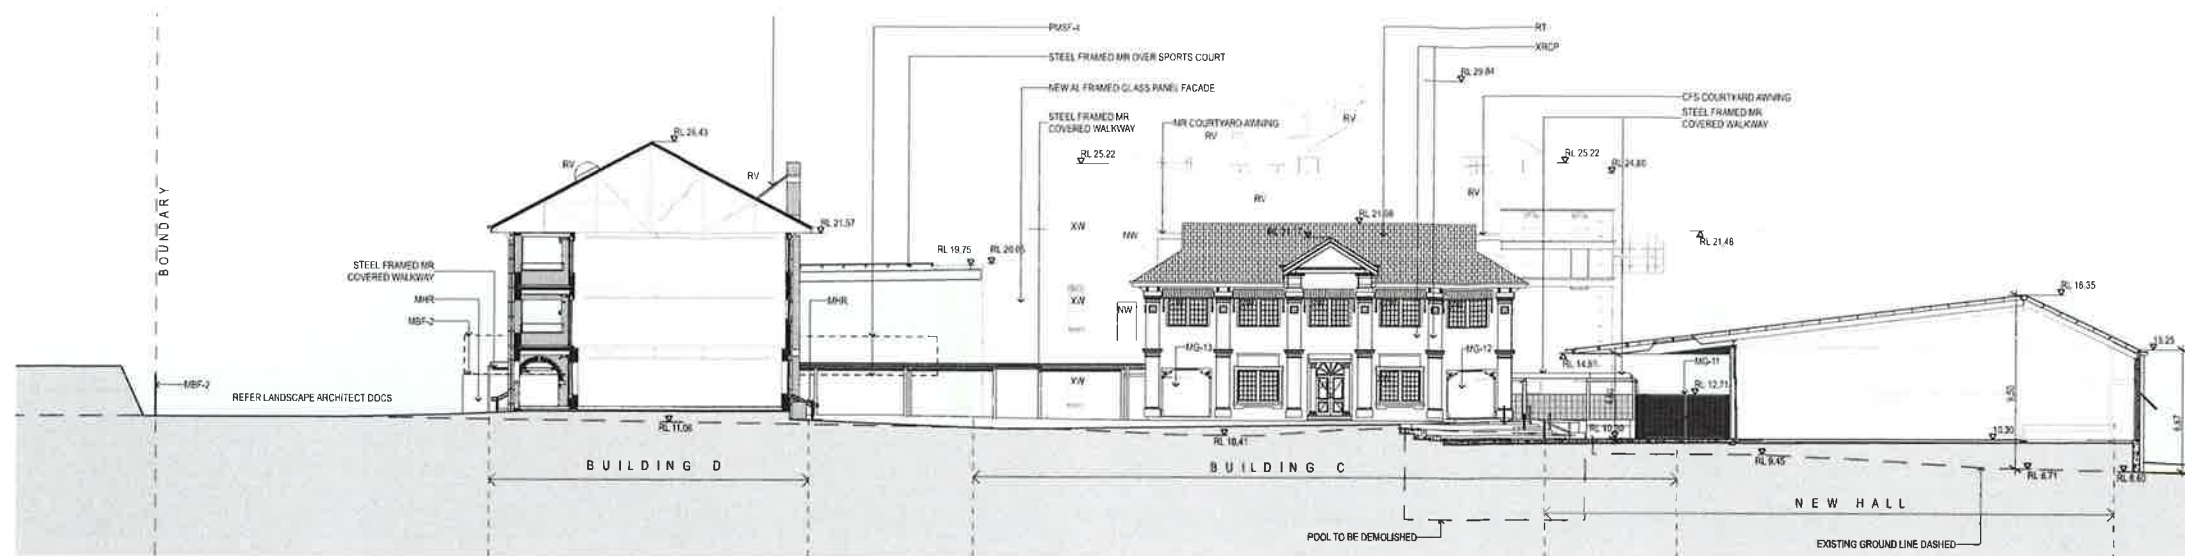

NSW GOVERNMENT
Planning

Issued under the Environmental Planning and Assessment Act 1979

Approved Application No.....SSD 7372


granted on the.....21.02.2017

Signed.....BD

Sheet No.....13.....of.....64


1 SITE SECTION LOOKING EAST

SECTION A-A
1:200

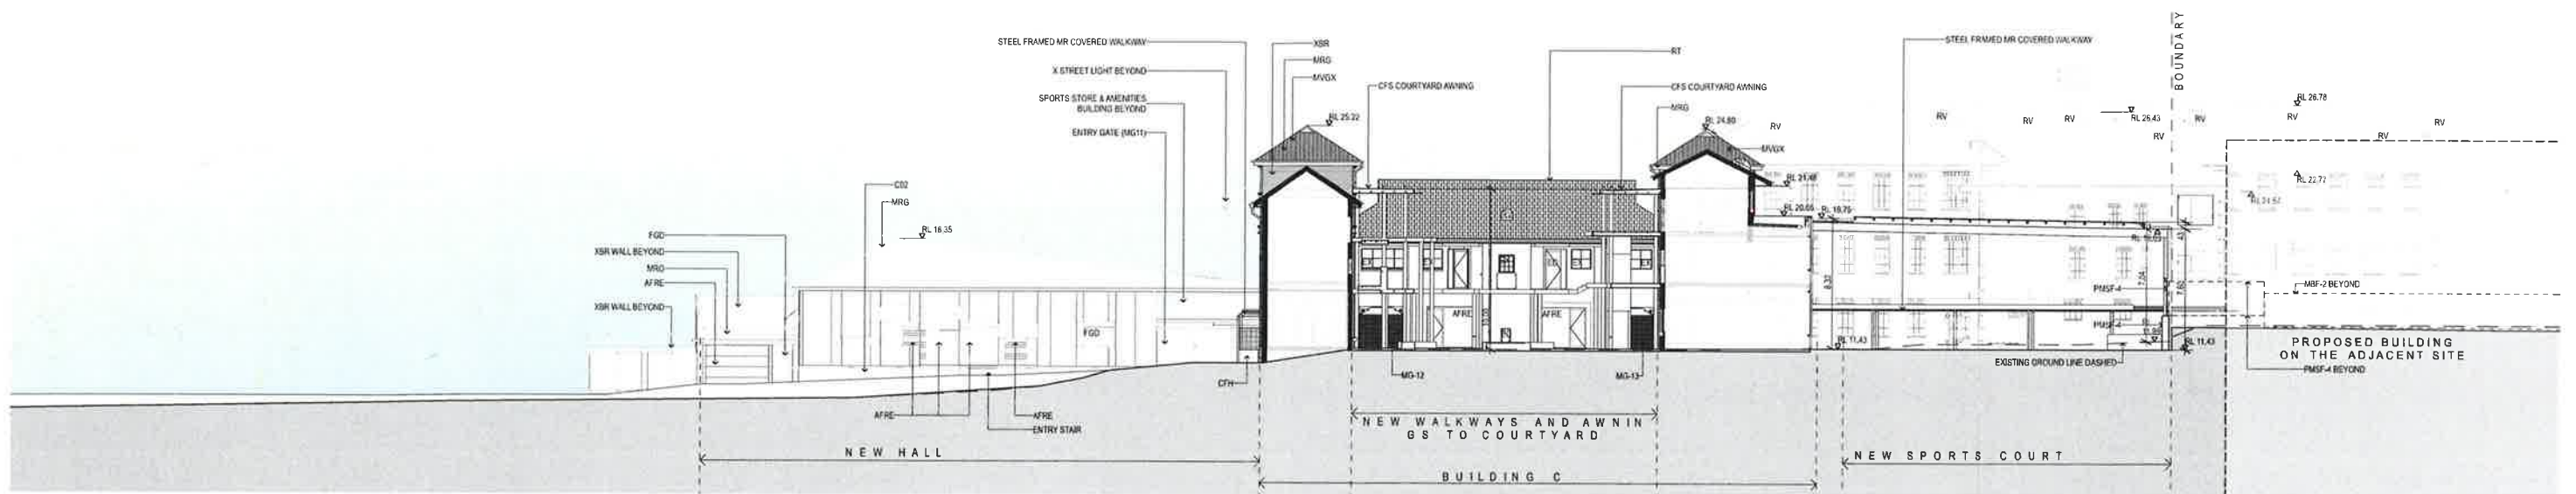

2 SITE SECTION LOOKING WEST

SECTION B-B
1:200

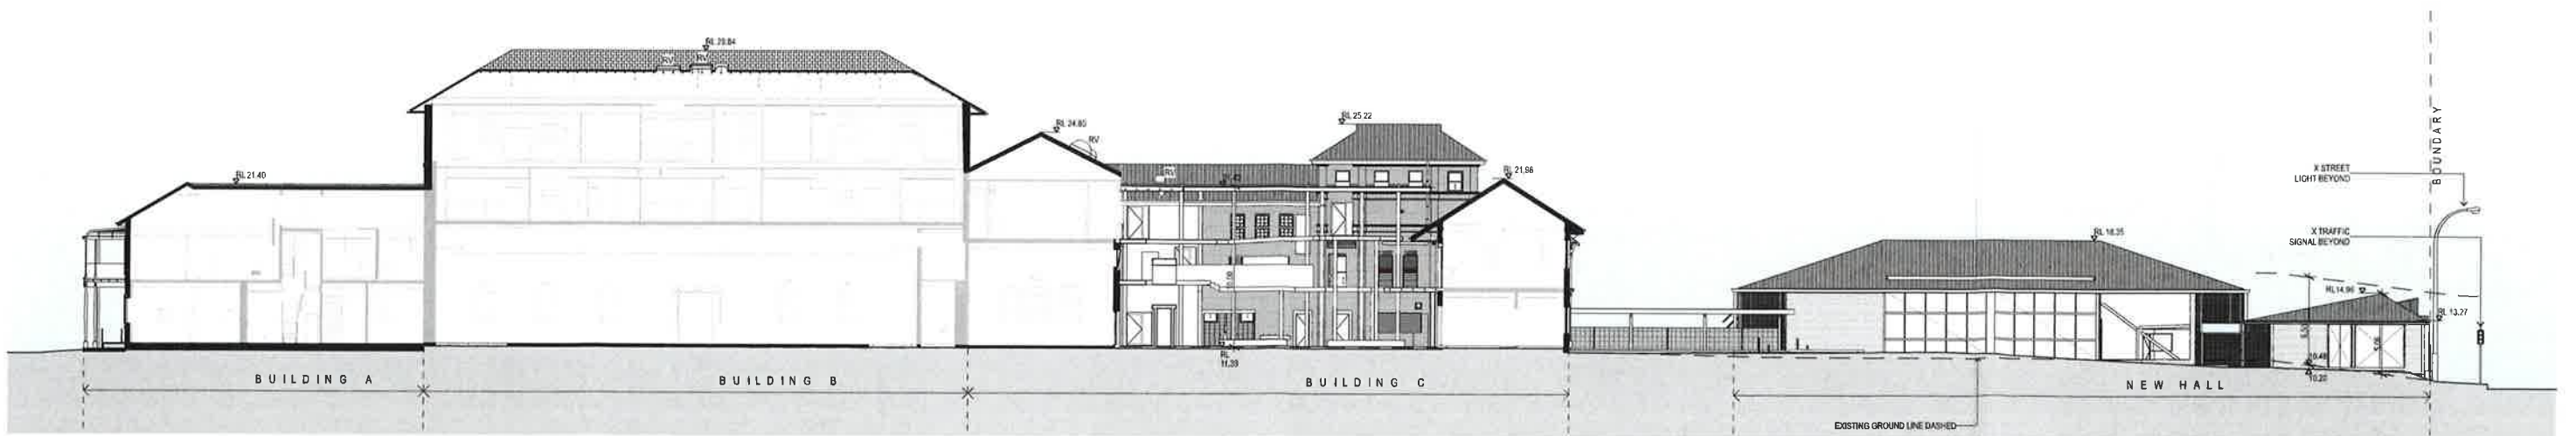

3 SITE SECTION LOOKING SOUTH

SECTION C-C
1:200

REVISION NAME:
06/05/2016 ISSUE FOR SSD - REV A
31/05/2016 ISSUE FOR SSD - REV B
16/09/2016 ISSUE FOR SSD - REV C

NOTES:
Do not scale off drawings. Use figured dimensions only. Report any discrepancies to the architect. These designs, plans, specifications and the copyright therein are the property of Tonkin Zulaikha Greer Architects Pty Ltd, and must not be reproduced or copied wholly or in part without written permission of Tonkin Zulaikha Greer Architects Pty Ltd.
DRAWINGS TO BE PRINTED IN COLOUR

ACCESS CONSULTANT
FUNCTION
Phone: (02) 9511 8125
Email: jennifer@tonkinzulaikha.com.au
FIRE ENGINEERING
CORE Engineering Group
Phone: 0412 389 484
Email: sandi@coreengineering.com.au
TOWN PLANNER
JBA Urban Development Services
Phone: 0411 818 350
Email: katehope@jbaurban.com.au

ACOUSTIC ENGINEER
Acoustic Studio
Phone: 0417 427 370
Email: paul@acousticstudio.com.au
HYDRAULIC ENGINEER
WOOD & GRIEVE
Phone: 0413 388 252
Email: david.steiner@wgc.com.au
QUANTITY SURVEYOR
Slattery
Phone: 0427 858 513
Email: gillian.cathy@slattery.com.au

BCA CONSULTANT
BMD
Phone: 0400 300 126
Email: lony@bmdgroup.com.au
LANDSCAPE ARCHITECT
SMH
Phone: (02) 9561 4549
Email: ms@smhgroup.com.au
ARCHAEOLOGY
AHMS
Phone: 0425 215 012
Email: smonrye-army@ahms.com.au

CIVIL ENGINEER
SDA Structures
Phone: 0408 900 855
Email: andrew@sdastuctures.com.au
MECHANICAL ENGINEER
WOOD & GRIEVE
Phone: 0488 900 555
Email: andrew@wgcstructures.com.au
TRAFFIC ENGINEER
Thompson Stanbury
Phone: 0418 262 125
Email: david@thompsonstanbury.com.au

ELECTRICAL ENGINEER
WOOD & GRIEVE
Phone: 0425 173 151
Email: steven.lynn@wgc.com.au
STRUCTURAL ENGINEER
SDA
Phone: 0408 900 555
Email: andrew@sdastuctures.com.au
WASTE MANAGEMENT
SMC
Phone: (02) 8484 7000
Email: Daniel.Cramer@smc.com

ESD CONSULTANT
WOOD & GRIEVE
Phone: 02 8484 7000
Email: andrew@wgc.com.au
ARBORIST
TCL Tree Solutions
Phone: 0412 292 777
Email: treetolutions1@gmail.com
SOIL CONTAMINATION / HAZMAT
SMC
Phone: (02) 8484 7000
Email: Daniel.Cramer@smc.com

CLIENT:
DEPARTMENT OF EDUCATION
Phone: 02 8561 1141
Email: ronald_marshall@det.nsw.edu.au

PROJECT:
O'CONNELL STREET
PRIMARY SCHOOL

PROJECT NO : 15030

ARCHITECT
TONKIN ZULAKHA GREER ARCHITECTS
117 Reservoir Street,
ABN: 46002722349
P: (02) 9215 4900
F: (02) 9215 4901
EMAIL: info@tjg.com.au
WEB: www.tjg.com.au

DRAWING TITLE
SITE SECTIONS

SCALES

PHASE
PRELIMINARY

DRAWING NO
PA-109

REV
C

DRAWN BY
KL, JH, BS, JB, KP,
JH, ML, CS, JM
CHECKED
PT



NSW GOVERNMENT
Planning

Issued under the Environmental Planning and Assessment Act 1979

Approved Application No. SSD 7372

granted on the 21.02.2017


Signed BD

Sheet No. 14 of 64

NOTES:
ALL EXISTING FLOOR FINISHES TO BE
DEMOLISHED AND REPLACED UNLESS NOTED
OTHERWISE
REFER TO DETAILED SITE PLANS AND
LANDSCAPE ARCHITECT PLANS FOR EXTERNAL
WORKS DETAILS

LEGEND:
DEMOLISHED ELEMENT
DEMOLISHED WALL
DEMOLISHED FENCE
DEMOLISHED FLOOR

REFER DRAWINGS FOR
BUILDING C

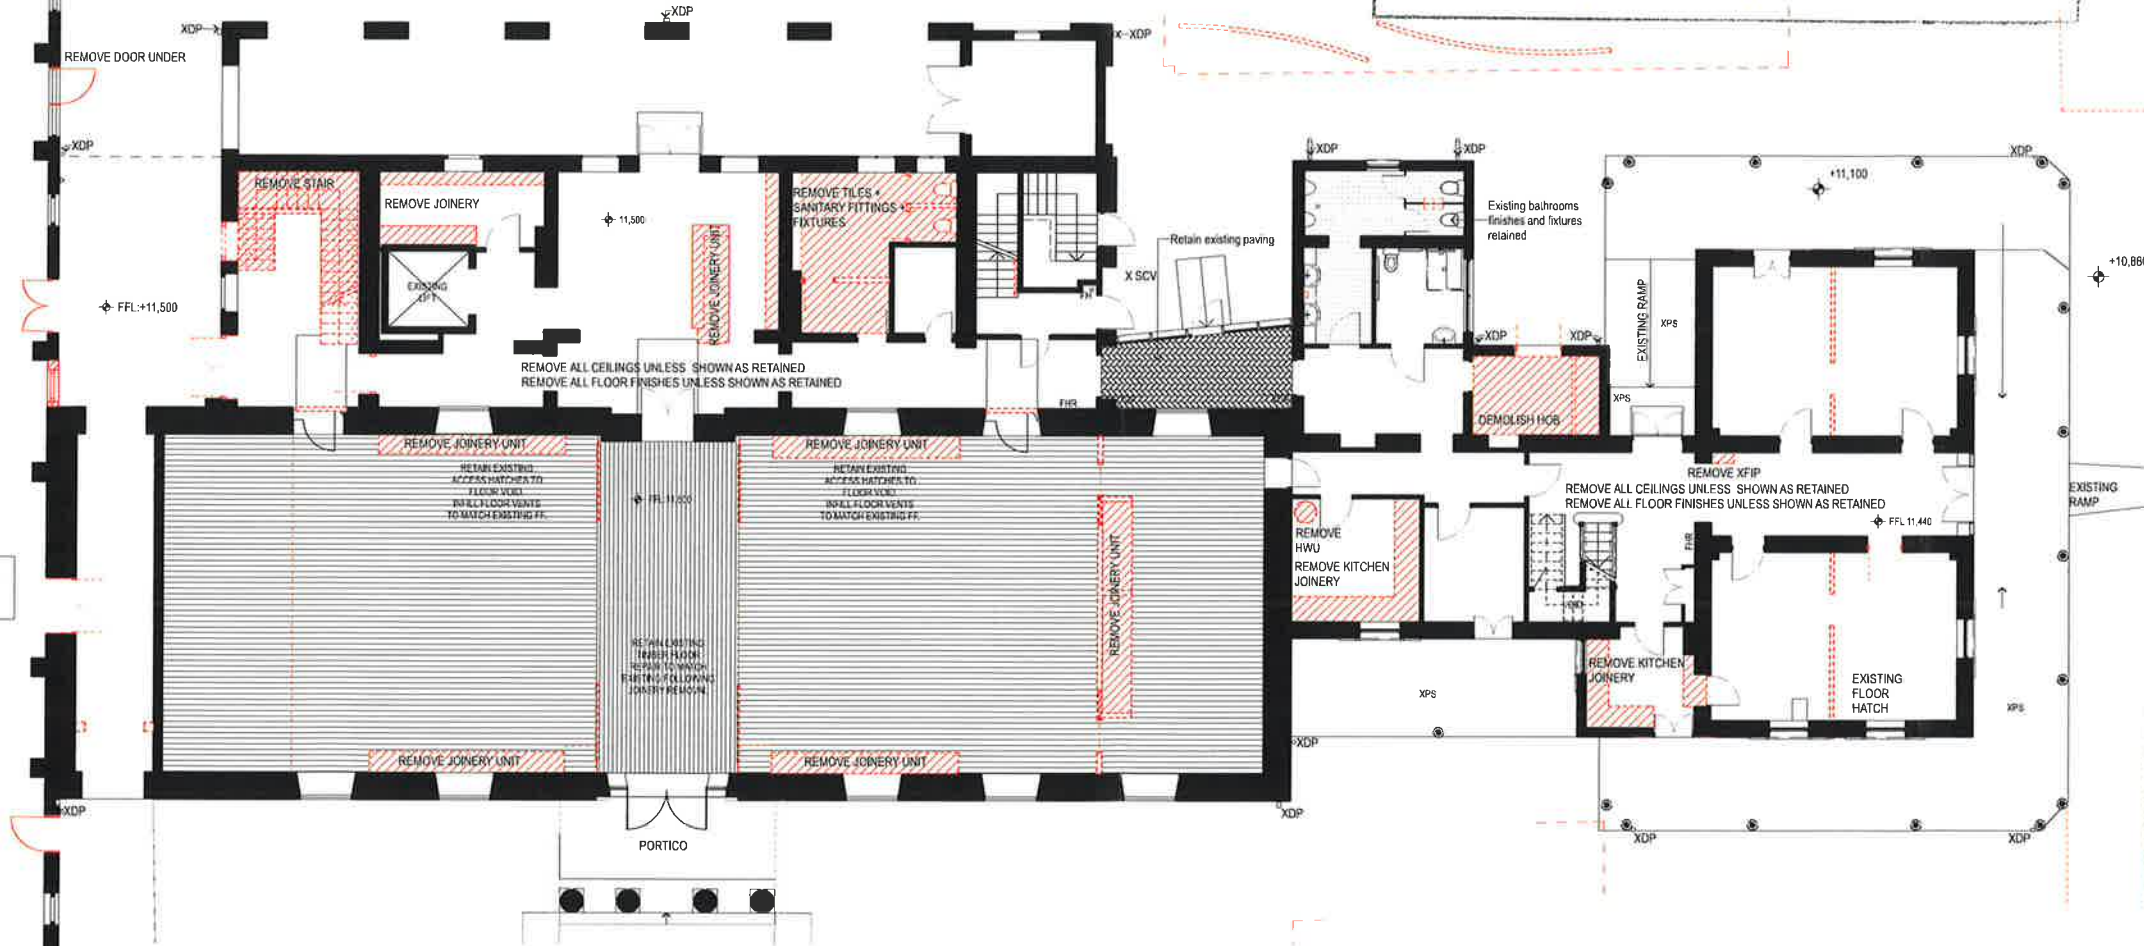

REVISION NAME:
06/05/2016 ISSUE FOR SSD - REV A
31/05/2016 ISSUE FOR SSD - REV B

NOTES:
Do not work off drawings. Use signed
copies only. Replicate any designations
on the site. These drawings, plans,
specifications and the copyright therein are the
property of Tonkin Zulaikha Greer Architects Pty
Ltd and must not be reproduced or used
without written permission of
Tonkin Zulaikha Greer Architects Pty Ltd.
DRAWINGS TO BE PRINTED IN COLOUR

ACCESS CONSULTANT
FUNCTION
Phone: 021 501 1117
Email: greg@tonkinzulaikha.com.au
FIRE ENGINEERING
CORE Engineering Group
Phone: 041 539 455
Email: andy@coreengineering.com.au
TOWN PLANNER
JBA Urban Development Services
Phone: 041 539 455
Email: jba@urbandevelopment.com.au

ACOUSTIC ENGINEER
Acoustic Studio
Phone: 041 411 221
Email: steve@acousticstudio.com.au
HYDRAULIC ENGINEER
WOOD & GRIEVE
Phone: 041 588 722
Email: dan@woodandgrieve.com.au
QUANTITY SURVEYOR
Slatery
Phone: 041 588 513
Email: glenn@slatery.com.au

BCA CONSULTANT
BMG
Phone: 041 588 130
Email: ben@bmgroup.com.au
LANDSCAPE ARCHITECT
BNM
Phone: 02 9381 848
Email: na@benandnancy.com.au
ARCHAEOLOGY
AHMS
Phone: 041 214 112
Email: andy@ahmgroup.com.au

CIVIL ENGINEER
SDA Structures
Phone: 041 588 130
Email: andy@sdastuctures.com.au
MECHANICAL ENGINEER
WOOD & GRIEVE
Phone: 041 588 722
Email: dan@woodandgrieve.com.au
TRAFFIC ENGINEER
Thompson Sanbury
Phone: 041 588 130
Email: dan@thompsonsanbury.com.au

ELECTRICAL ENGINEER
WOOD & GRIEVE
Phone: 041 588 130
Email: andy@woodandgrieve.com.au
STRUCTURAL ENGINEER
SDA
Phone: 041 588 130
Email: andy@sdastuctures.com.au
WASTE MANAGEMENT
SMC
Phone: 041 588 130
Email: dan@smcgroup.com.au

ESD CONSULTANT
WOOD & GRIEVE
Phone: 041 588 130
Email: andy@woodandgrieve.com.au
ARBORIST
TCL Tree solutions
Phone: 041 588 130
Email: andy@tcltree.com.au
SOIL CONTAMINATION / HAZMAT
SMC
Phone: 041 588 130
Email: dan@smcgroup.com.au

CLIENT:
DEPARTMENT OF EDUCATION
Phone: 02 959 1117
Email: andy@education.nsw.gov.au

PROJECT
O'CONNELL STREET
PRIMARY SCHOOL
PROJECT NO: 15039

ARCHITECT
TONKIN ZULAIKHA GREER ARCHITECTS
117 Reserve Street,
ABN: 46002723349
P: (02) 9215 4800
F: (02) 9215 4801
EMAIL: info@tzga.com.au
WEB: www.tzga.com.au

DRAWING TITLE
BUILDING A+B GROUND FLOOR
DEMOLITION/CONSERVATION
PLAN
SCALES
1:100
PHASE
PRELIMINARY
DRAWING NO
PA-201
REV
B

DRAWN BY
JL, JH, BS, JB, KP,
JH, ML, CS, JW
CHECKED
DT



NSW GOVERNMENT
Planning

Issued under the Environmental Planning and Assessment Act 1979

Approved Application No. SSD 7372

granted on the 21.02.2017

Signed BD

Sheet No. 15 of 64

NOTES:
ALL EXISTING FLOOR FINISHES TO BE
DEMOLISHED AND REPLACED UNLESS NOTED
OTHERWISE

LEGEND:
DEMOLISHED ELEMENT
DEMOLISHED WALL
DEMOLISHED FENCE
DEMOLISHED FLOOR

REFER DRAWINGS FOR
BUILDING C



REVISION NAME:
06/05/2016 ISSUE FOR SSD - REV A
31/05/2016 ISSUE FOR SSD - REV B

NOTES:
Do not scale drawings. Use figure
dimensions only. Report any discrepancies to
the architect. These drawings, plans,
sections and the copyright therein are the
property of Tonkin Zulaikha Greer Architects Pty
Ltd and must not be reproduced or copied
wholly or in part without written permission of
Tonkin Zulaikha Greer Architects Pty Ltd.
DRAWINGS TO BE PRINTED IN COLOUR

ACCESS CONSULTANT
FUNCTION
Phone: 02 9517 1720
Email: access@tonkinzulaikhagreer.com.au
FIRE ENGINEERING
CORE Engineering Group
Phone: 02 9517 1720
Email: core@tonkinzulaikhagreer.com.au
TOWN PLANNER
JBA Urban Development Services
Phone: 02 9517 1720
Email: jba@tonkinzulaikhagreer.com.au

ACOUSTIC ENGINEER
Acoustic Studio
Phone: 02 9517 1720
Email: acoustic@tonkinzulaikhagreer.com.au
HYDRAULIC ENGINEER
WOOD & GRIEVE
Phone: 02 9517 1720
Email: hyd@tonkinzulaikhagreer.com.au
QUANTITY SURVEYOR
Sistery
Phone: 02 9517 1720
Email: sistery@tonkinzulaikhagreer.com.au

BCA CONSULTANT
BMG
Phone: 02 9517 1720
Email: bmg@tonkinzulaikhagreer.com.au
LANDSCAPE ARCHITECT
SMW
Phone: 02 9517 1720
Email: smw@tonkinzulaikhagreer.com.au
ARCHAEOLOGY
AHMS
Phone: 02 9517 1720
Email: ahms@tonkinzulaikhagreer.com.au

CIVIL ENGINEER
BOA Structures
Phone: 02 9517 1720
Email: boa@tonkinzulaikhagreer.com.au
MECHANICAL ENGINEER
WOOD & GRIEVE
Phone: 02 9517 1720
Email: mech@tonkinzulaikhagreer.com.au
TRAFFIC ENGINEER
Thompson Stanley
Phone: 02 9517 1720
Email: ts@tonkinzulaikhagreer.com.au

ELECTRICAL ENGINEER
WOOD & GRIEVE
Phone: 02 9517 1720
Email: elec@tonkinzulaikhagreer.com.au
STRUCTURAL ENGINEER
SDA
Phone: 02 9517 1720
Email: sda@tonkinzulaikhagreer.com.au
WASTE MANAGEMENT
SMC
Phone: 02 9517 1720
Email: smc@tonkinzulaikhagreer.com.au

ESD CONSULTANT
WOOD & GRIEVE
Phone: 02 9517 1720
Email: esd@tonkinzulaikhagreer.com.au
ARBOREST
TEL Tree solutions
Phone: 02 9517 1720
Email: tel@tonkinzulaikhagreer.com.au
SOIL CONTAMINATION / HAZMAT
SMC
Phone: 02 9517 1720
Email: smc@tonkinzulaikhagreer.com.au

CLIENT:
DEPARTMENT OF EDUCATION
Phone: 02 9517 1720
Email: dep@tonkinzulaikhagreer.com.au

PROJECT
O'CONNELL STREET
PRIMARY SCHOOL

PROJECT NO 15020

ARCHITECT
TONKIN ZULAIKHA GREER ARCHITECTS
117 Reserve Street,
ABN: 4500772349
P: (02) 9515 4800
F: (02) 9515 4801
EMAIL: info@tzy.com.au
WEB: www.tzy.com.au

DRAWING TITLE
BUILDING A+B FIRST FLOOR
DEMOLITION/CONSERVATION
PLAN

SCALES

PHASE PRELIMINARY

DRAWING NO PA-202

REV B

DRAWN BY
NL, JM, BS, JB, KP,
JM, AS, CS, JM
CHECKED
BT




Sheet No. 16 of 64

NOTES:

ALL EXISTING FLOOR FINISHES TO BE
DEMOLISHED AND REPLACED UNLESS NOTED
OTHERWISE

LEGEND:

DEMOLISHED ELEMENT	
DEMOLISHED WALL	
DEMOLISHED FENCE	
DEMOLISHED FLOOR	

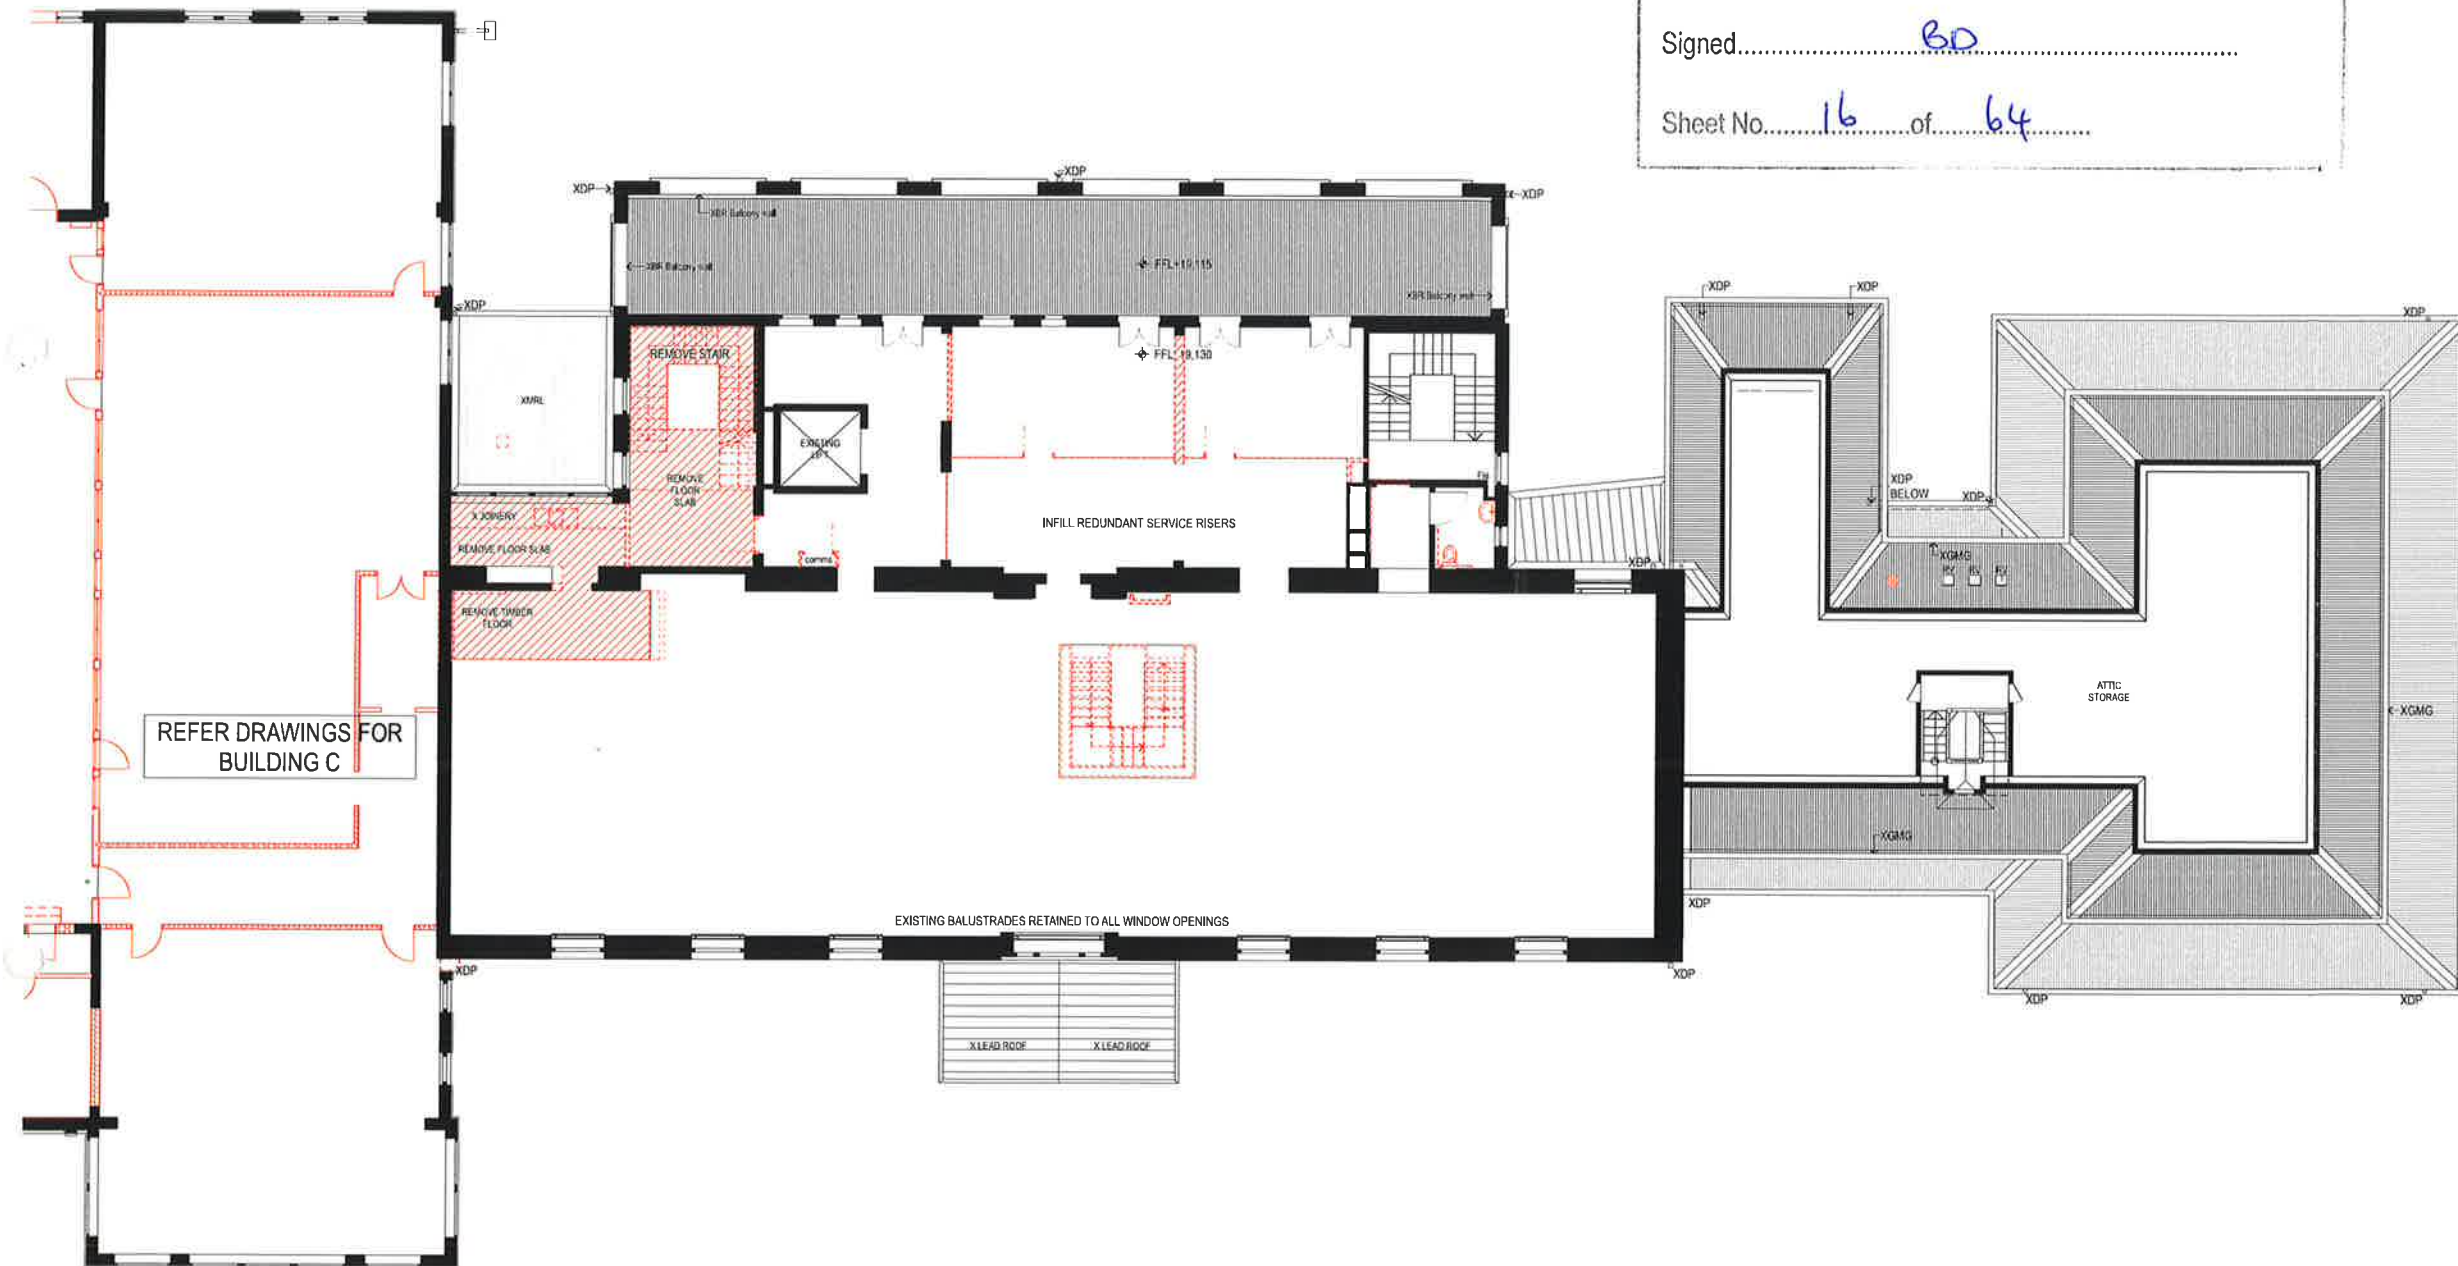

DRAWN BY
KL, JH, BS, JB, KP,
JH, ML, CS, JM
CHECKED PT
REV C



NSW GOVERNMENT
Planning

Issued under the Environmental Planning and Assessment Act 1979

Approved Application No. SSD 7372


granted on the 21.02.2017

Signed BD

Sheet No. 17 of 64

NOTES:
ALL EXISTING FLOOR FINISHES TO BE
DEMOLISHED AND REPLACED UNLESS NOTED
OTHERWISE

LEGEND:
DEMOLISHED ELEMENT
DEMOLISHED WALL
DEMOLISHED FENCE
DEMOLISHED FLOOR

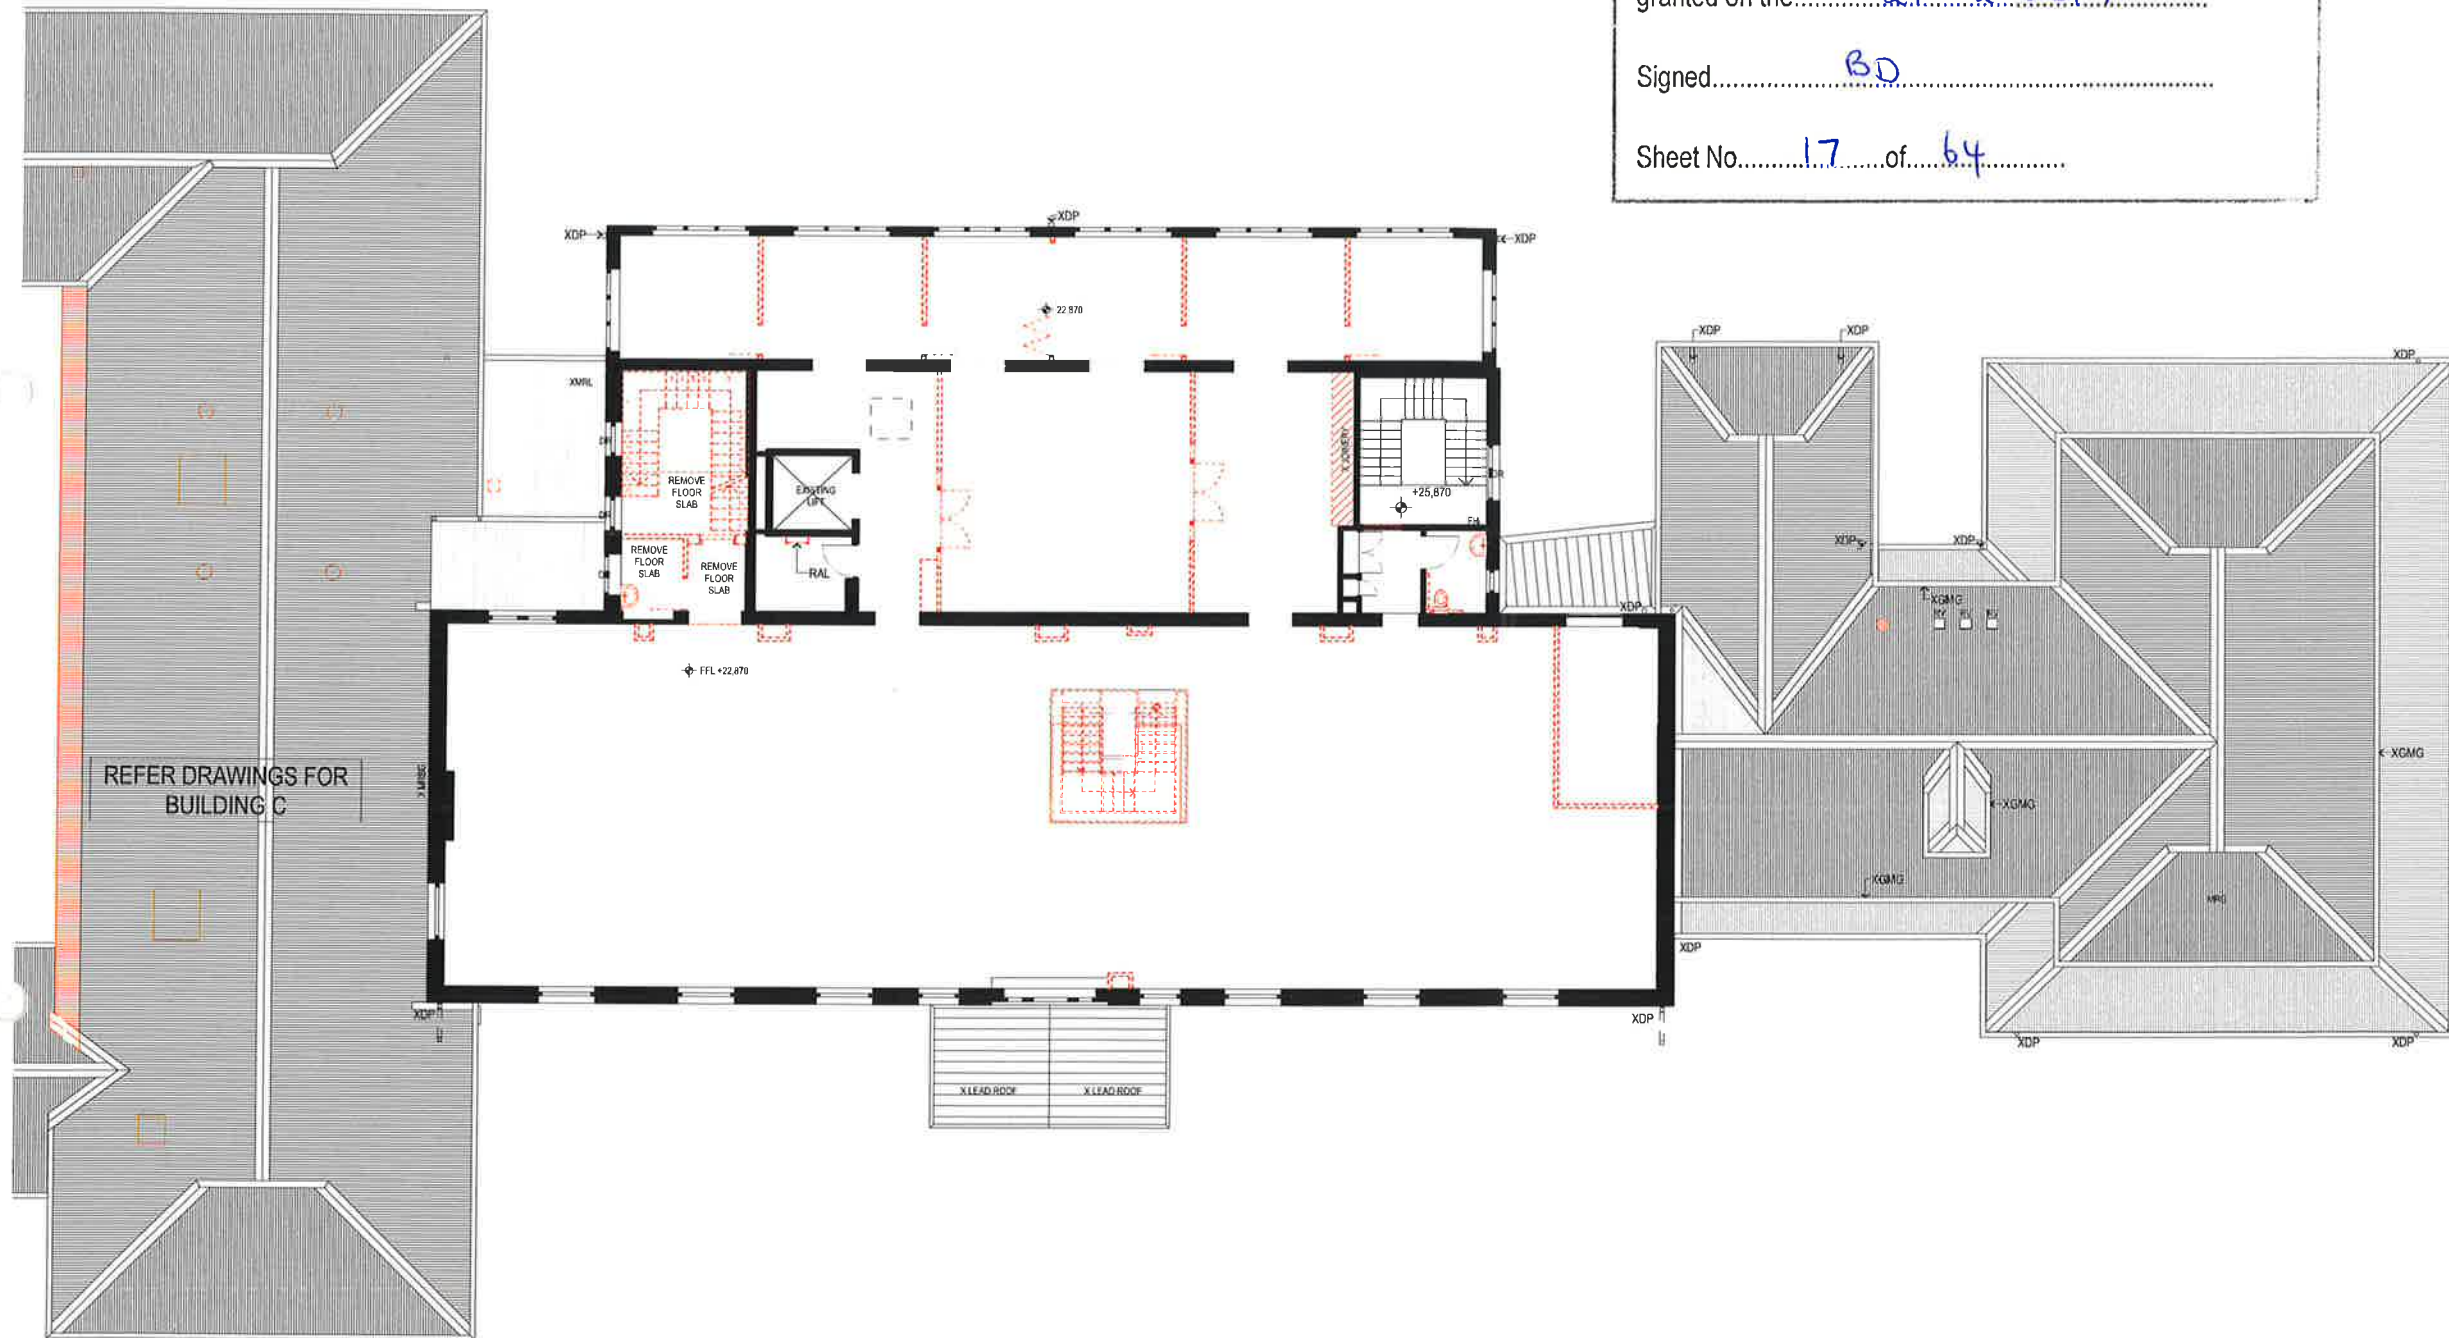

REVISION NAME:
06/05/2016 ISSUE FOR SSD - REV A
31/05/2016 ISSUE FOR SSD - REV B
08/08/2016 ISSUE FOR SSD - REV C

NOTES:
Do not scale off drawings. Use figured
dimensions only. Report any discrepancies to
the architect. These designs, plans,
specifications and the copyright therein are the
property of Tonkin Zulaikha Greer Architects Pty
Ltd, and must not be reproduced or copied
wholly or in part without written permission of
Tonkin Zulaikha Greer Architects Pty Ltd.
DRAWINGS TO BE PRINTED IN COLOUR

ACCESS CONSULTANT
FUNCTION
Phone: (02) 9511 8128
Email: jason.cameron@accessstudio.com.au
FIRE ENGINEERING
CORE Engineering Group
Phone: 0413 388 438
Email: sandro@coreengineering.com.au
TOWN PLANNER
JBA Urban Development Services
Phone: 0411 818 355
Email: kladehope@jbaurban.com.au

ACOUSTIC ENGINEER
Acoustic Studio
Phone: 0417 427 270
Email: jason.cameron@accessstudio.com.au
HYDRAULIC ENGINEER
WOOD & GREVE
Phone: 0413 388 438
Email: david@woodandgreve.com.au
QUANTITY SURVEYOR
Slattery
Phone: 0422 858 513
Email: gillian.slattery@slattery.com.au

BCA CONSULTANT
BMG
Phone: 0400 303 126
Email: tony@bmgroup.com.au
LANDSCAPE ARCHITECT
SMM
Phone: (02) 9261 4549
Email: ms@sm2group.com.au
ARCHAEOLOGY
AHMS
Phone: 0435 215 012
Email: smc@ahms.com.au

CIVIL ENGINEER
SDA Structures
Phone: 0406 900 855
Email: andrew@sdastuctures.com.au
MECHANICAL ENGINEER
WOOD & GREVE
Phone: 0406 900 855
Email: stephen.madeady@wge.com.au
TRAFFIC ENGINEER
Thompson Stanbury
Phone: 0418 352 125
Email: david@thompsonstanbury.com.au

ELECTRICAL ENGINEER
WOOD & GREVE
Phone: 0425 173 151
Email: steven.fyfe@wge.com.au
STRUCTURAL ENGINEER
SDA
Phone: 0406 900 855
Email: andrew@sdastuctures.com.au
WASTE MANAGEMENT
SMEC
Phone: (02) 8484 7000
Email: Daniel.Cramer@smec.com

ESD CONSULTANT
WOOD & GREVE
Phone: 02 8484 7000
Email: alexander.kobler@wge.com.au
ARBORIST
TCL Tree Solutions
Phone: 0412 292 771
Email: dreesolutions1@gmail.com
SOIL CONTAMINATION / HAZMAT
SMEC
Phone: (02) 8484 7000
Email: Daniel.Cramer@smec.com

CLIENT:
DEPARTMENT OF EDUCATION
Phone: 02 9561 1141
Email: roland.marshall@des.nsw.edu.au

PROJECT:
O'CONNELL STREET
PRIMARY SCHOOL
PROJECT NO: 15030

ARCHITECT
TONKIN ZULAIKHA GREER ARCHITECTS
117 Reservoir Street
ABN: 4600272349
P: (02) 9215 4900
F: (02) 9215 4901
EMAIL: info@tzg.com.au
WEB: www.tzg.com.au

DRAWING TITLE
BUILDING A+B THIRD FLOOR
DEMOLITION/CONSERVATION
PLAN
SCALES
1:100
PHASE
PRELIMINARY
DRAWING NO
PA-204
REV
C

DRAWN BY
KL, JH, BS, JB, KP
CHECKED
PT



Approved Application No. SSD 7372

granted on the 21.02.2017

Signed..... B.D.


Sheet No. 18 of 64

NOTES:

ALL EXISTING FLOOR FINISHES TO BE
DEMOLISHED AND REPLACED UNLESS NOTED
OTHERWISE

LEGEND:

DEMOLISHED ELEMENT	
DEMOLISHED WALL	
DEMOLISHED FENCE	
DEMOLISHED FLOOR	

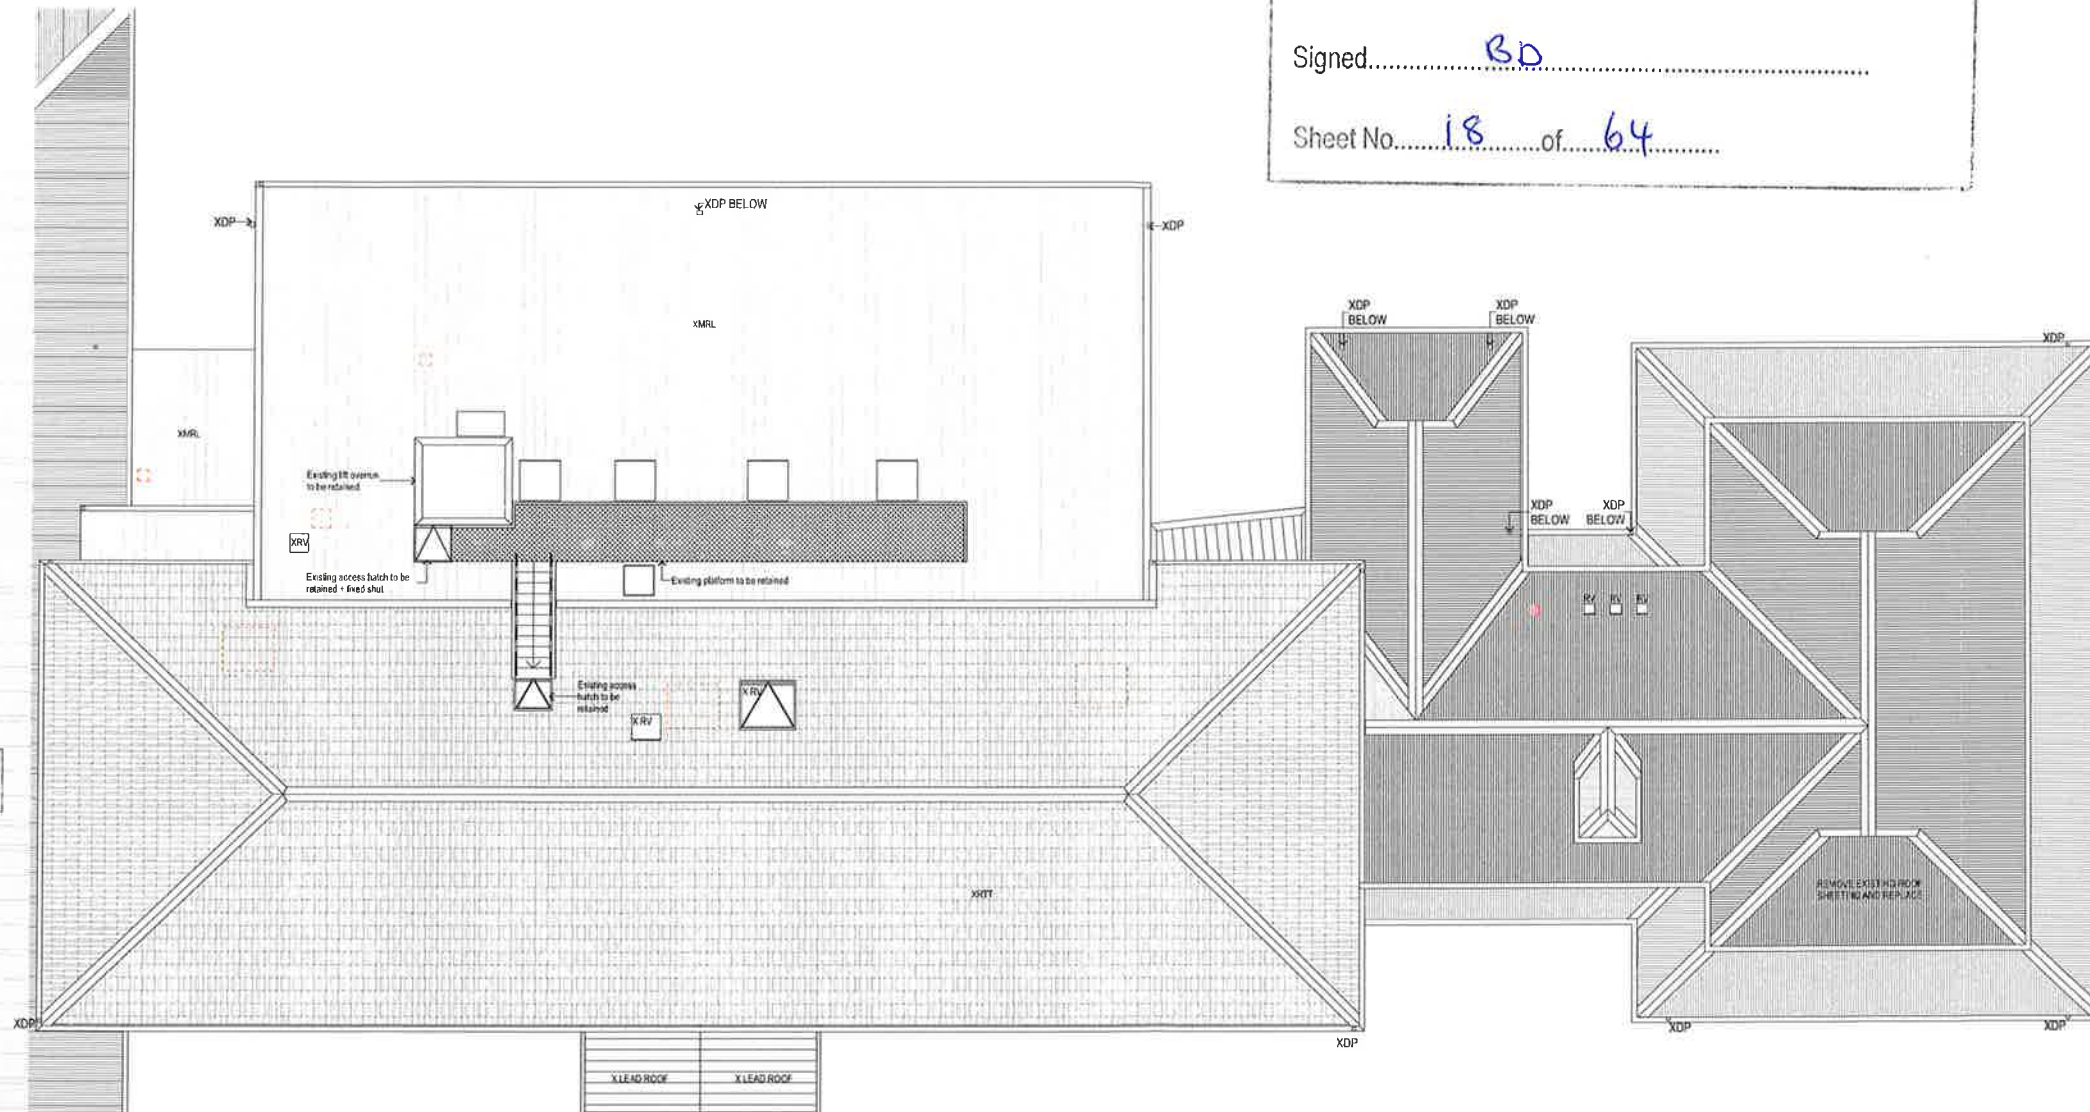

REFER DRAWINGS FOR
BUILDING C

REVISION NAME:
06/05/2016 ISSUE FOR SSD - REV A
31/05/2016 ISSUE FOR SSD - REV B
08/08/2016 ISSUE FOR SSD - REV C

NOTES:
Do not scale off drawings. Use figured dimensions only. Report any discrepancies to the architect. These designs, plans, specifications and the copyright therein are the property of Tonkin Zulaikha Greer Architects Pty Ltd, and must not be reproduced or copied wholly or in part without written permission of Tonkin Zulaikha Greer Architects Pty Ltd.

DRAWINGS TO BE PRINTED IN COLOUR

ACCESS CONSULTANT
FUNCTION
Phone: (02) 9511 8128
Email: jam@function-makinglife1.com

FIRE ENGINEERING
CORE Engineering Group
Phone: 0412 389 484
Email: sandro@coreengineering.com

TOWN PLANNER
JBA Urban Development Services
Phone: 0411 818 359
Email: kluchope@jbaurban.com.au

ACOUSTIC ENGINEER
Acoustic Studio
Phone: 0417 427 270
Email: julian.cameron@acousticalstudio.com.au

HYDRAULIC ENGINEER
WOOD & GRIEVE
Phone: 0413 398 202
Email: david.slack@wgc.com.au

QUANTITY SURVEYOR
Slattery
Phone: 0427 558 513
Email: gibson.cottle@slattery.com.au

BCA CONSULTANT
BMG
Phone: 0400 300 126
Email: bny@bmkg.com.au

LANDSCAPE ARCHITECT
SVM
Phone: (02) 9361 4549
Email: ms@svm2group.com.au

ARCHAEOLOGY
AHMS
Phone: 0425 215 012
Email: smortye-bimwy@ahms.com.au

CIVIL ENGINEER
SDA Structures
Phone: 0408 900 855
Email: ashwin@sdasttructures.com.au

MECHANICAL ENGINEER
WOOD & GRIEVE
Phone: Mechanical Phone Number
Email: stephen.woody@gwg.com.au

TRAFFIC ENGINEER
Thompson Stanbury
Phone: 0418 252 125
Email: dave@thompsonstanbury.com.au

ELECTRICAL ENGINEER
WOOD & GRIEVE
Phone: 0425 172 151
Email: steven.fyfe@wgr.com.au

STRUCTURAL ENGINEER
IDA
Phone: 0408 900 855
Email: andrew@stasidafutures.com

WASTE MANAGEMENT
SMEC
Phone: (02) 8484 7000
Email: Daniel.Cramer@smec.com

ESD CONSULTANT
WOOD & GRIEVE
Phone: 62 8454 7000
Email: alexander.wood@wgc.com.au

ARBORIST
TCL Tree solutions
Phone: 0412 292 777
Email: lcltreesolutions1@gmail.com

**SOIL CONTAMINATION / HAZ
SMEC**
Phone: (02) 8484 7000
Email: Daniel.Cramer@smec.com

CLIENT:
DEPARTMENT OF EDUCATION
Phone: 02 9561 1141
Email: roland.marshall@del.nsw.edu.au

PROJECT :
O'CONNELL STREET
PRIMARY SCHOOL

PROJECT NO : 15030

ARCHITECT
TONKIN ZULAIXHA GREER ARCHITECTS
117 Reservoir Street
ABN: 46002722349
P: (02) 9215 4900
F: (02) 9215 4901
EMAIL: info@tzg.com.au
WEB: www.tzg.com.au

DRAWING TITLE
BUILDING A+B ROOF
DEMOLITION/CONSERVATION
PLAN

PLAN	
SCALES	1:100

PHASE PRELIMINARY	DRAWING NO PA-205	REV C
----------------------	-----------------------------	-----------------

RAWN BY
JH, BS, JB, KP,
ML, CS, JM
HECKED
PT



Approved Application No.SSD 7372.....


granted on the.....21.02.2017.....

Signed BO

Sheet No. 19 of 64

NOTES:

REFER TO DETAILED SITE PLANS AND
LANDSCAPE ARCHITECT PLANS FOR EXTERNAL
WORKS DETAILS

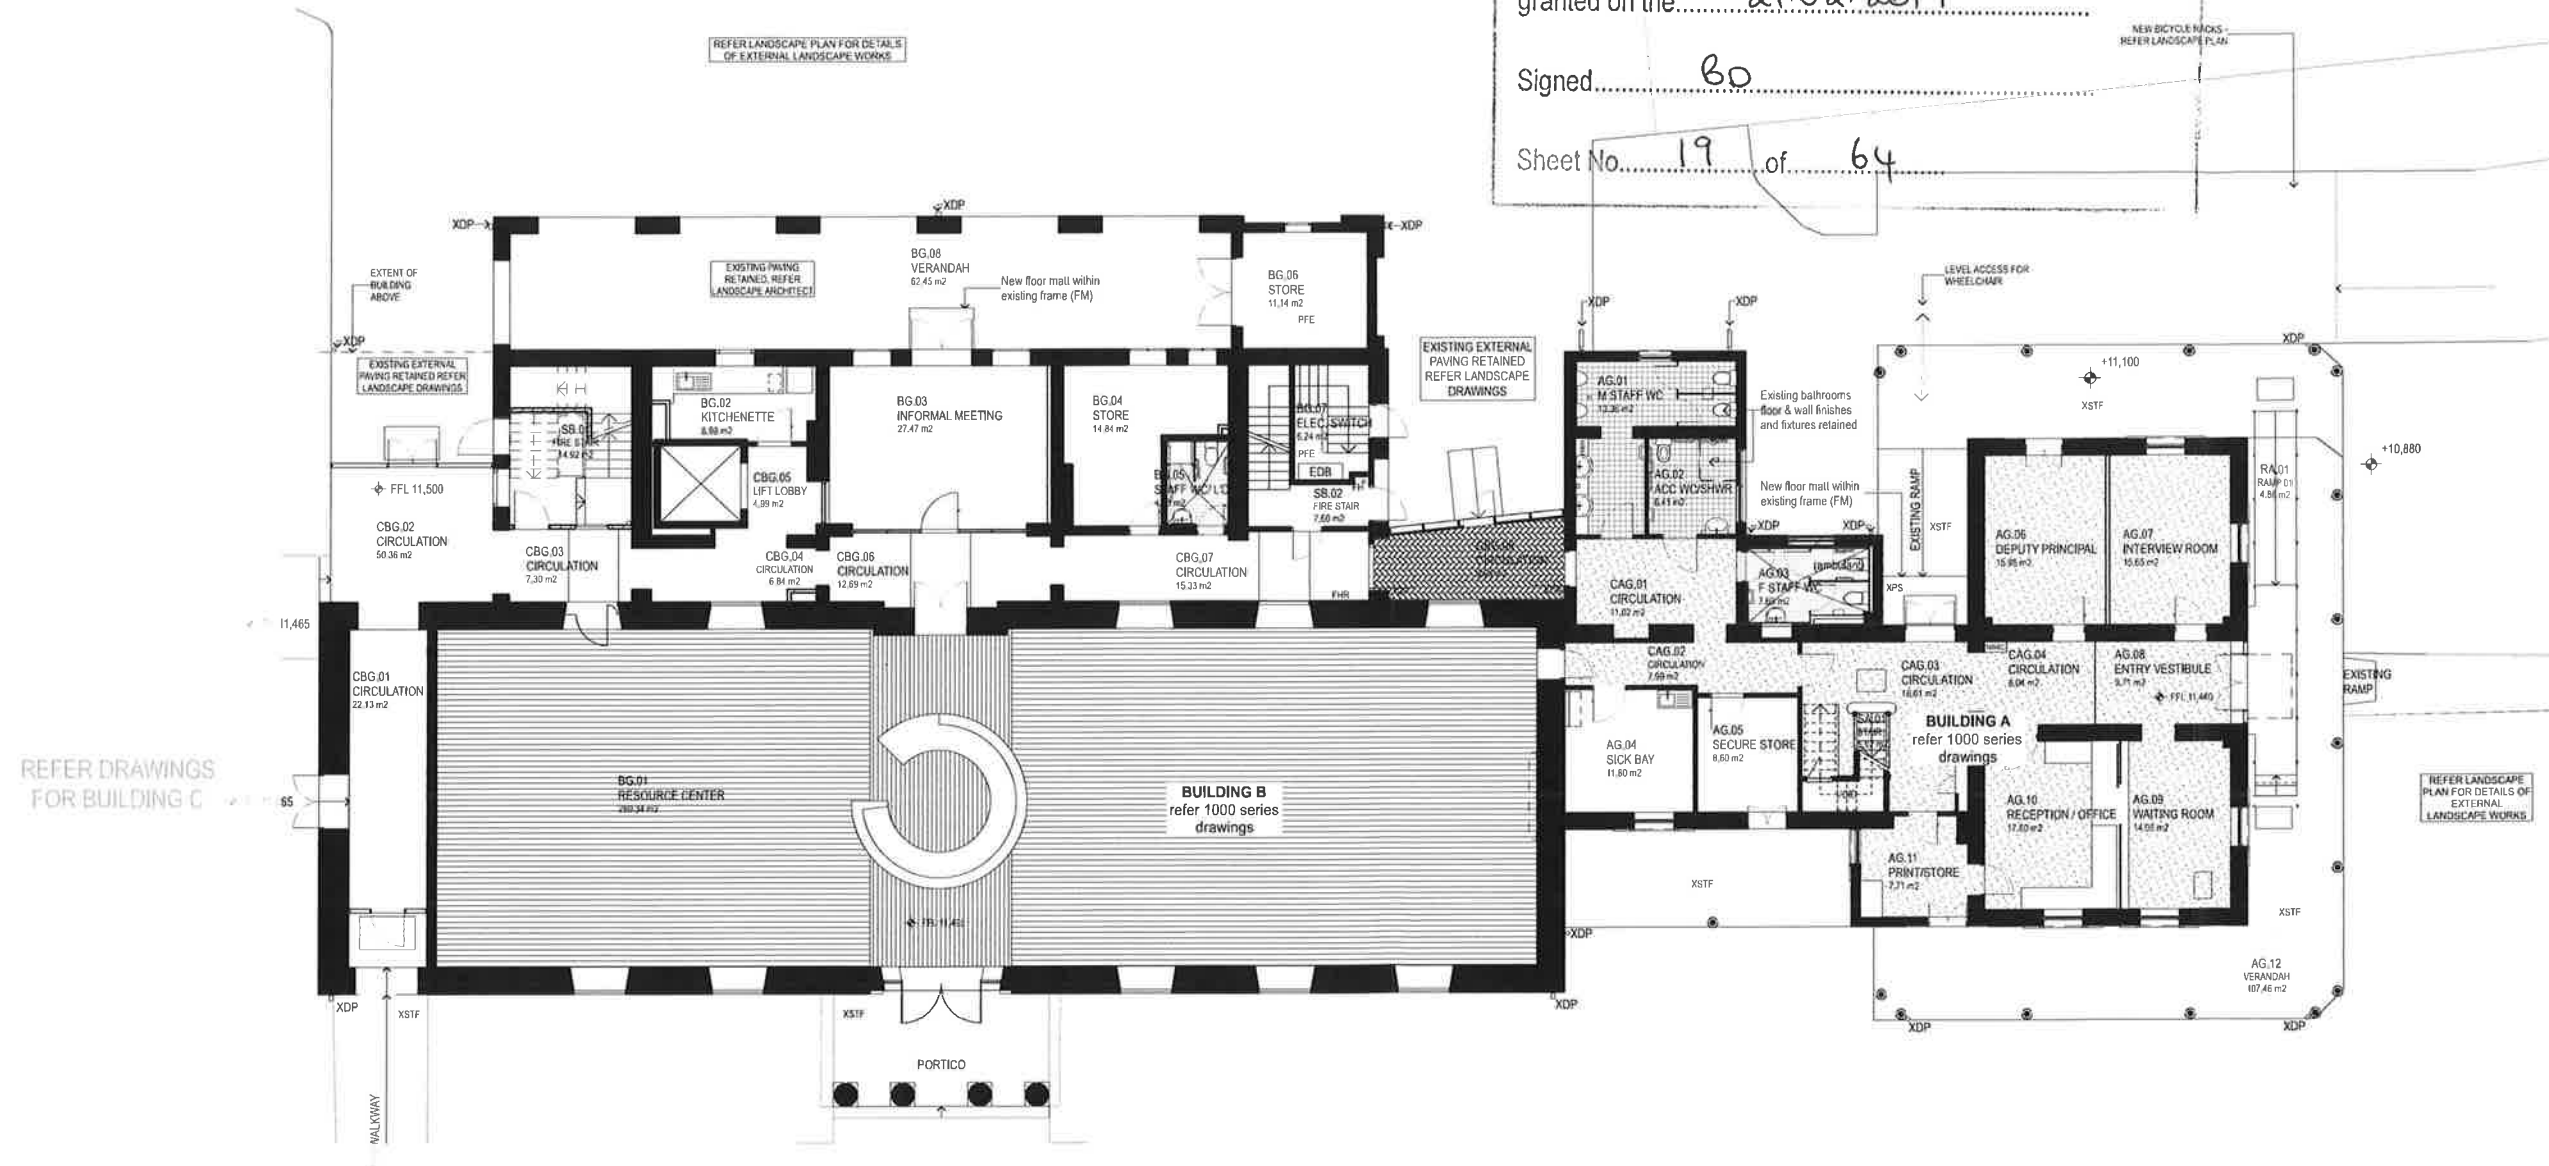

DRAWN BY
KL, JH, BS, JB, KP,
JH, ML, CS, JM

CHECKED PT

REV C



NSW GOVERNMENT
Planning

Issued under the Environmental Planning and Assessment Act 1979

Approved Application No.....SSD 7372.....

granted on the.....21.02.2017.....

Signed.....BD.....

Sheet No.....20.....of.....64.....

REFER DRAWINGS
FOR BUILDING C



REVISION NAME:
06/05/2016 ISSUE FOR SSD - REV A
31/05/2016 ISSUE FOR SSD - REV B

NOTES:
Do not scale off drawings. Use printed dimensions only. Report any discrepancies to the architect. These drawings, specifications and the copyright therein are the property of Tonkin Zulaikha Greer Architects Pty Ltd and must not be reproduced or copied wholly or in part without written permission of Tonkin Zulaikha Greer Architects Pty Ltd.
DRAWINGS TO BE PRINTED IN COLOUR

ACCESS CONSULTANT
FUNCTION
Bridges, 07 9391 9179
Email: jon@bridges.com.au
FIRE ENGINEERING
CORE Engineering Group
Phone: 0413 388 054
Email: jon@core-engineering.com.au
TOWN PLANNER
JBA Urban Development Services
Phone: 0311 818 255
Email: jon@jba.com.au

ACOUSTIC ENGINEER
Acoustic Studio
Phone: 0417 477 210
Email: jon@acousticstudio.com.au
HYDRAULIC ENGINEER
WOOD & GREVE
Phone: 0411 588 338
Email: jon@woodandgreve.com.au
QUANTITY SURVEYOR
Slattery
Phone: 0427 884 162
Email: jon@slattery.com.au

BCA CONSULTANT
BMG
Phone: 0400 516 126
Email: jon@bmgroup.com.au
LANDSCAPE ARCHITECT
SNM
Phone: 02 9461 4449
Email: jon@snm.com.au
ARCHAEOLOGY
AHMS
Phone: 0433 274 612
Email: jon@ahms.com.au

CIVIL ENGINEER
SDA Structures
Phone: 0458 932 305
Email: jon@sdastuctures.com.au
MECHANICAL ENGINEER
WOOD & GREVE
Phone: 0400 801 893
Email: jon@woodandgreve.com.au
TRAFFIC ENGINEER
Thompson Stanbury
Phone: 011 857 741
Email: jon@thompsonstanbury.com.au

ELECTRICAL ENGINEER
WOOD & GREVE
Phone: 0458 932 305
Email: jon@woodandgreve.com.au
STRUCTURAL ENGINEER
SDA
Phone: 0400 801 893
Email: jon@sdastuctures.com.au
WASTE MANAGEMENT
SMC
Phone: 02 8484 8484
Email: jon@smc.com.au

ESD CONSULTANT
WOOD & GREVE
Phone: 0458 932 305
Email: jon@woodandgreve.com.au
ARBORIST
TCL Tree solutions
Phone: 02 927 221 221
Email: jon@tcltree.com.au
SOIL CONTAMINATION / HAZMAT
SMC
Phone: 02 8484 8484
Email: jon@smc.com.au

CLIENT:
DEPARTMENT OF EDUCATION
Phone: 02 955 58 888
Email: jon@education.nsw.gov.au

PROJECT:
O'CONNELL STREET
PRIMARY SCHOOL
PROJECT NO: 15830

ARCHITECT
TONKIN ZULAIKHA GREER ARCHITECTS
117 Reservoir Street
ABN: 48027727349
P: (02) 9215 4900
F: (02) 9215 4991
EMAIL: info@tongin.com.au
WEB: www.tongin.com.au

DRAWING TITLE
BUILDING A+B FIRST FLOOR
PLAN
SCALES
1:100
PHASE
PRELIMINARY
DRAWING NO
PA-207
REV
B

DRAWN BY
HJ, JH, BS, JB, KR
JH, ML, CS, JM
CHECKED
PT