

DRAWN: JAYDEN THOMPSON DESIGNED: JAYDEN THOMPSON JOB MANAGER: ROBERT STEVENS VERIFIER: JOSEPH BONICA

SUN SHADE AUSTRALIA

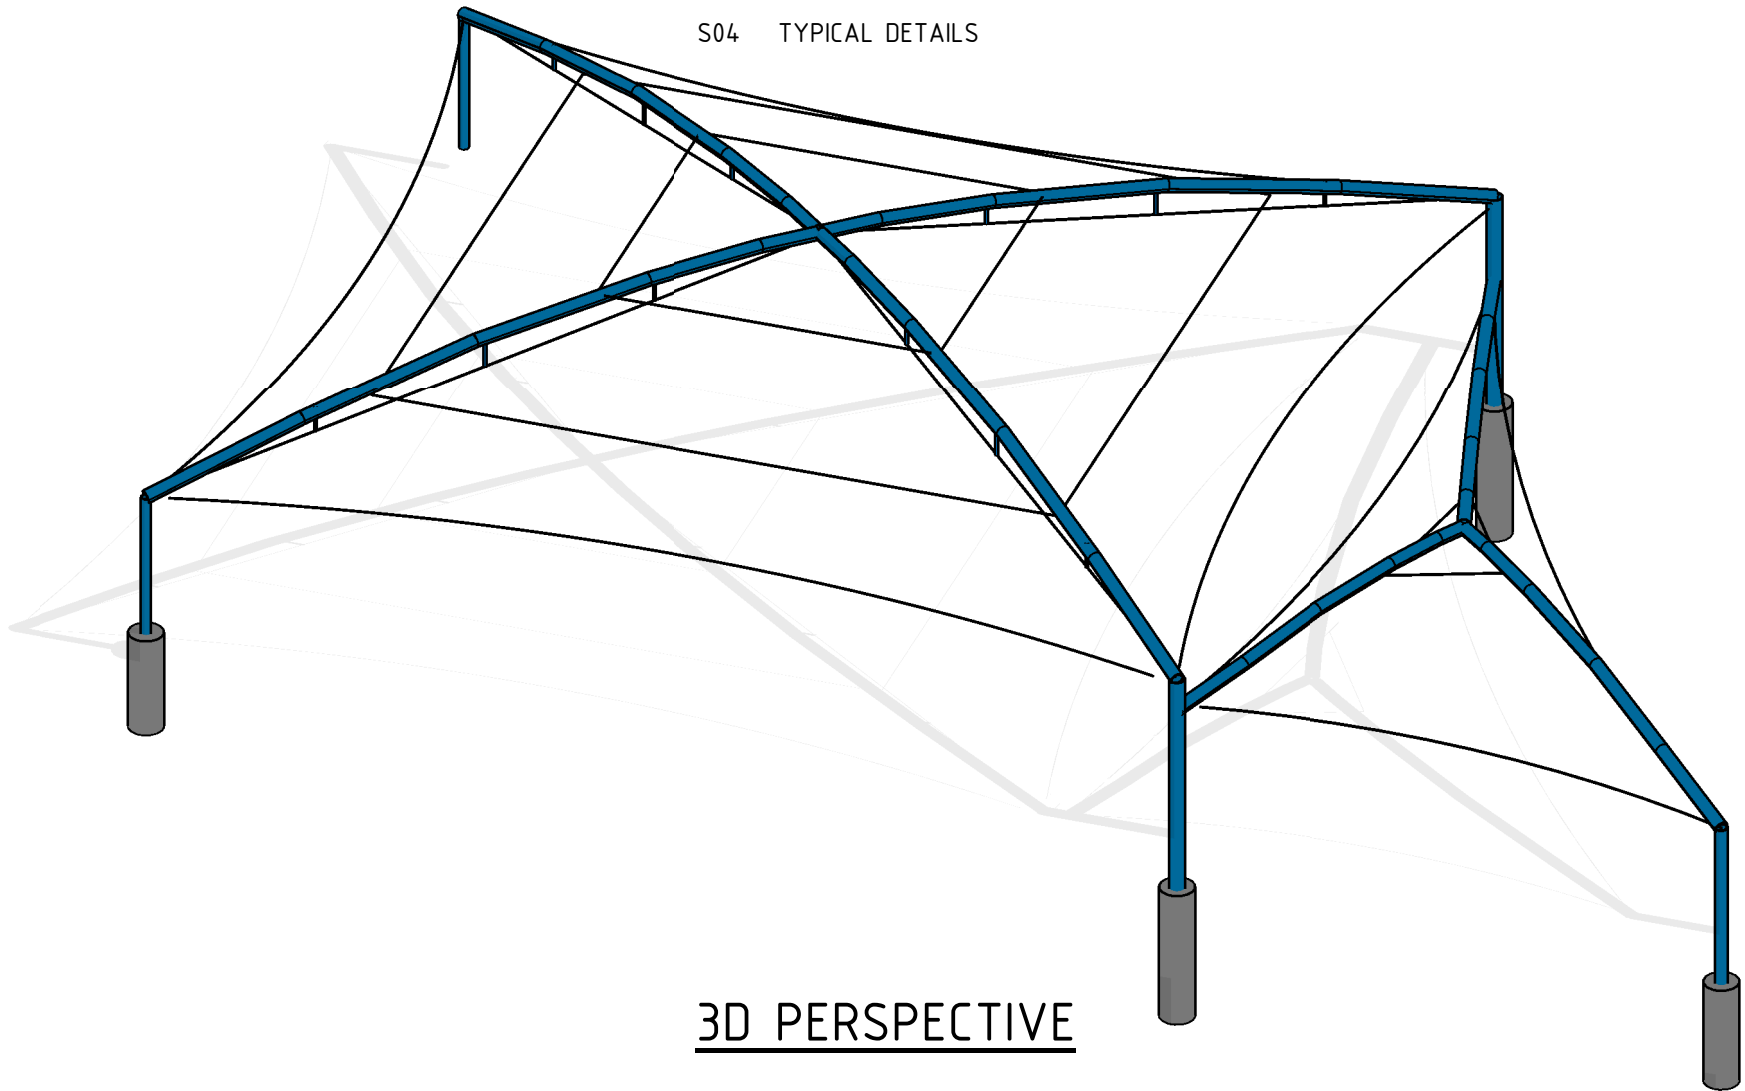
#2206 - O'Connell Street Public School

3 Marist Place Parramatta, 2150

STRUCTURAL DOCUMENTATION



DRAWING LIST

- S00 COVER SHEET AND DRAWING LIST
- S01 SPECIFICATION NOTES
- S02 FRAMING PLAN
- S03 FRAMING ELEVATIONS
- S04 TYPICAL DETAILS



Joseph Bonica
JOSEPH BONICA
Northrop Consulting Engineers - Structural Engineer
BE (Civil) Hons MIEAust CPEng NER

CONSTRUCTION

REV	DESCRIPTION	ISSUED	VER'D	APP'D	DATE	<div>NORTHROP Sydney Level 11, 345 George Street, Sydney, N.S.W. 2000 Ph (02) 9241 4188 Email: sydney@northrop.com.au ABN 81 094 433 100</div> <div>CLIENT<div>SUN SHADE AUSTRALIA AUSTRALIA Tel: 02 9974 5019 Fax: 02 9974 4580 website: www.sunshade.com.au email: sales@sunshade.com.au</div></div>	PROJECT SUN SHADE AUSTRALIA #2206 - O'Connell Street Public School 3 Marist Place Parramatta, 2150		DRAWING TITLE STRUCTURAL DRAWING COVER SHEET AND DRAWING LIST		JOB NUMBER 180018 - 2206	
A	CONSTRUCTION ISSUE	J.T	J.B	J.B	22.11.18				DRAWING NUMBER	REVISION		
B	REVISED FOR CONSTRUCTION	J.T	J.B	J.B	23.11.18				S00	B		
									DRAWING SHEET SIZE = A3			
							ALL SETOUT TO ARCHITECT'S DRAWINGS. DIMENSIONS TO BE VERIFIED WITH ARCHITECT AND BUILDER BEFORE COMMENCING SHOP DRAWINGS OR SITE WORK. NORTHROP ACCEPTS NO RESPONSIBILITY FOR THE USABILITY, COMPLETENESS OR SCALE OF DRAWINGS TRANSFERRED ELECTRONICALLY. DRAWINGS NOT TO BE USED FOR CONSTRUCTION UNLESS VERIFICATION SIGNATURE HAS BEEN ADDED. THE COPYRIGHT OF THIS DRAWING REMAINS WITH NORTHROP CONSULTING ENGINEERS PTY LTD					