





DETAIL PLAN - C SCALE 1:100@A1



DETAIL PLAN - D SCALE 1:100@A1

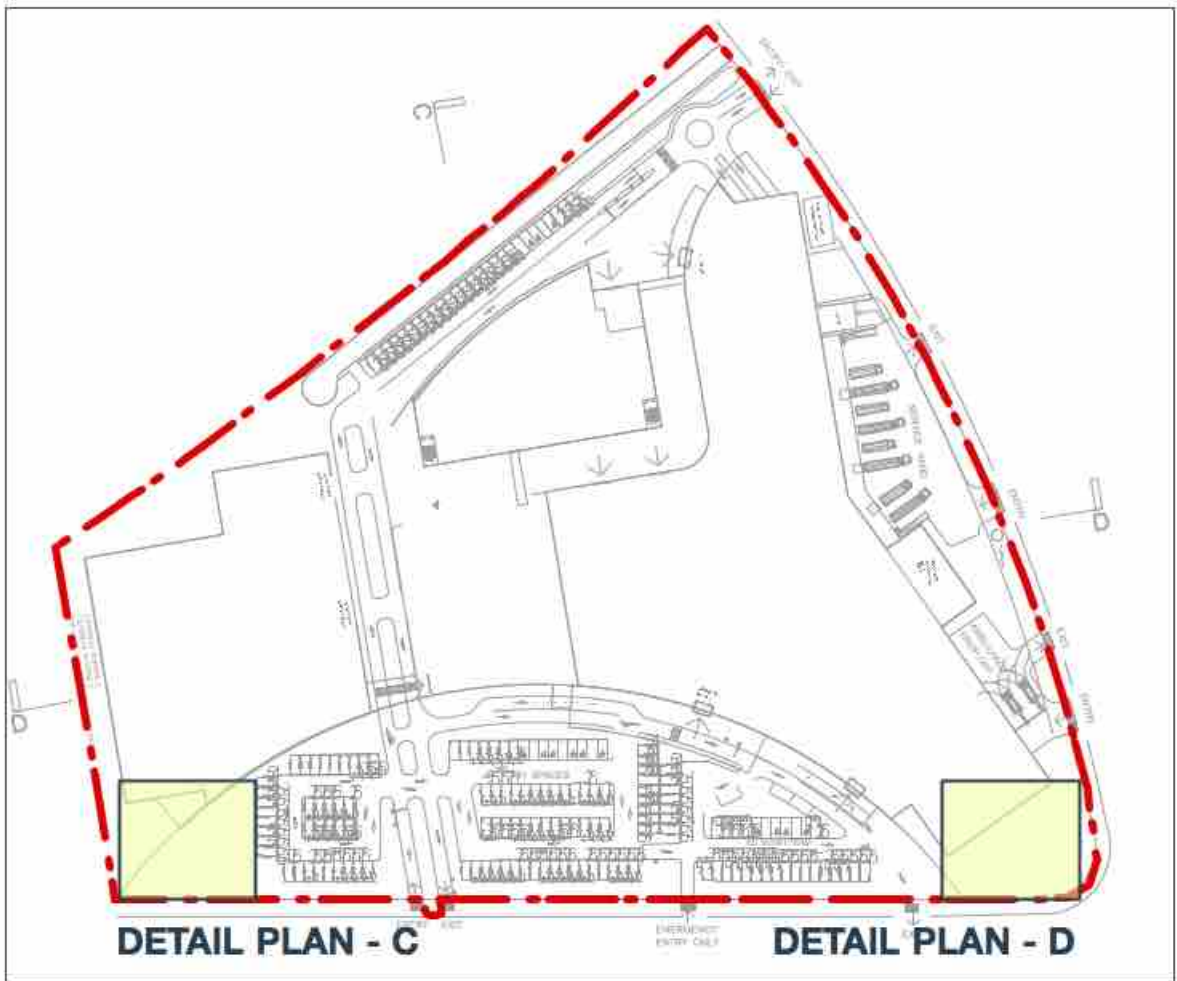

- LEGEND**
- Site Boundary
 - Existing Site Contours
 - Proposed Spot Heights
 - Proposed buildings
 - Indicative Street Tree
 - Proposed Paving
 - Proposed Band Paving
 - Proposed Crushed Granite
 - Pavers
 - Water Feature
 - Proposed Seating
 - Raised Planting Bed
 - Proposed Sculptural Elements
 - Proposed Major Entry Signage
 - Proposed Minor Entry Signage
 - Proposed Wayfinding Signage
 - Laser Cut Panels
- TREES**
- Araucaria cunninghamii* (Hoop Pine)
 - Cedrus atlantica* (Atlas Cedar)
 - Corymbia maculata* (Spotted Gum)
 - Cupaniopsis anacardioides* (Tuckeroo)
 - Elaeocarpus reticulatus* (Blueberry Ash)
 - Pyrus calleryana* 'Edgedale' (Flowering Pear)
 - Jacaranda mimosifolia* (Jacaranda)
 - Zelkova serrata* (Japanese Zelkova)
 - Glochidion ferdinandi* (Cheese Tree)
 - Waterhousea floribunda* (Weeping Lilly Pilly)
- ACCENT PLANTS**
- Doranthus excelsa* (Gymea Lilly)
 - Phormium tenax* (NZ Flax)
 - Cyathea australis* (Rough Tree Fern)
 - Doodia aspera* (Rasp Fern)
 - Hymenocallis littoralis* (Spider Lilly)
 - Philodendron xanadu* (Xanadu)
 - Luculia pinceana* (Pink Spice)
- SHRUBS**
- Westringia fruticosa* 'Jervis Gem' (Coast Rosemary)
 - Muraya paniculata* (Orange Jasmine)
 - Pultenaea microphylla* (Bush Pea)
 - Indigofera australis* (Australian Indigo)
 - Bursaria spinosa* (Sweet Bursaria)
 - Lomandra longifolia* (Mat Rush)
 - Loropetalum chinensis* (Chinese Fringe Flower)
- CLIMBERS (On Trellis)**
- Stephanotis floribunda* (Madagascar Vine)
- GROUNDCOVERS**
- Lomandra longifolia* 'Tanika' (Mat Rush)
 - Liriope* 'Evergreen Giant' (Evergreen Giant)
 - Grevillea laurifolia* (Poorinda Royal Mantle)
 - Trachelospermum jasminoides* (Star Jasmine)
 - Myoporum parvifolia* (Creeping Boobialla)
 - Neomarica caerulea* 'Tall' (Tall Walking Iris)
 - Neomarica caerulea* 'Small' (Small Walking Iris)
 - Fartugium japonicum* (Mat Rush)
 - Carex appressa* (Tussock Grass)
 - Juncus usitatus* (Saw Sedge)
 - Lomandra longifolia* 'Tanika' (Mat Rush)
 - Dianella longifolia* (Blue Flax Lilly)
 - Themeda australis* (Kangaroo Grass)
 - Microlaena stipoides* (Weeping Rye Grass)
 - Hardenbergia violacea* (Native Sarsparilla)
 - Scaevola aemula* (Fan Flower)
 - Trachelospermum jasminoides* (Star Jasmine)

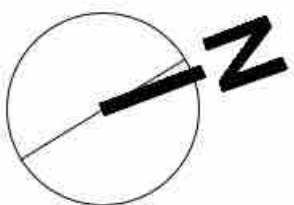

DRAFT	25.05.16	DRAFT LANDSCAPE SSDA PLANS FOR REVIEW
REV A	03.06.16	LANDSCAPE SSDA PLANS FOR SUBMISSION
REV B	06.06.16	LANDSCAPE SSDA PLANS FOR SUBMISSION

PROJECT:	CAMDEN MEDICAL PRECINCT
----------	--------------------------------

CLIENT:	CYRE PROJECTS PTY LTD
---------	-----------------------

STATUS:	REV B
---------	-------

DRAWING:	DETAIL PLAN - C & D
----------	--------------------------------

PROJECT NUMBER:	1313
SHEET:	7 OF 12



DRAWN BY:	BN	CHECKED BY:	MC	APPROVED BY:	DM
-----------	----	-------------	----	--------------	----

SCALE:	AS SHOWN @ A1	REV:	REV B
DATE:	06.06.16	DRAWING:	LP07



- LEGEND**
- Site Boundary
 - Existing Site Contours
 - Proposed Spot Heights
 - Proposed buildings
 - Indicative Street Tree
 - Proposed Paving
 - Proposed Band Paving
 - Proposed Crushed Granite
 - Pavers
 - Water Feature
 - Proposed Seating
 - Raised Planting Bed
 - Proposed Sculptural Elements
 - Proposed Major Entry Signage
 - Proposed Minor Entry Signage
 - Proposed Wayfinding Signage
 - Laser Cut Panels
- TREES**
- Araucaria cunninghamii* (Hoop Pine)
 - Cedrus atlantica* (Atlas Cedar)
 - Corymbia maculata* (Spotted Gum)
 - Cupaniopsis anacardioides* (Tuckeroo)
 - Elaeocarpus reticulatus* (Blueberry Ash)
 - Pyrus calleryana* 'Edgedale' (Flowering Pear)
 - Jacaranda mimosifolia* (Jacaranda)
 - Zelkova serrata* (Japanese Zelkova)
 - Glochidion ferdinandi* (Cheese Tree)
 - Waterhousia floribunda* (Weeping Lilly Pilly)
- ACCENT PLANTS**
- Doryanthes excelsa* (Gymea Lilly)
 - Phormium tenax* (NZ Flax)
 - Cyathea australis* (Rough Tree Fern)
 - Doodia aspera* (Rasp Fern)
 - Hymenocallis littoralis* (Spider Lilly)
 - Philodendron xanadu* (Xanadu)
 - Luculia pinceana* (Pink Spice)
- SHRUBS**
- Westringia fruticosa* 'Jervis Gem' (Coast Rosemary)
 - Murraya paniculata* (Orange Jasmine)
 - Pultenaea microphylla* (Bush Pea)
 - Indigofera australis* (Australian Indigo)
 - Bursaria spinosa* (Sweet Bursaria)
 - Lomandra longifolia* (Mat Rush)
 - Loropetalum chinensis* (Chinese Fringe Flower)
- CLIMBERS (On Trellis)**
- Stephanotis floribunda* (Madagascar Vine)
- GROUNDCOVERS**
- Lomandra longifolia* 'Tanika' (Matt Rush)
 - Liriope* 'Evergreen Giant' (Evergreen Giant)
 - Grevillea laurifolia* (Poorinda Royal Mantle)
 - Trachelospermum jasminoides* (Star Jasmine)
 - Myoporum parvifolia* (Creeping Boobialla)
 - Neomarica caerulea* 'Tall' (Tall Walking Iris)
 - Neomarica caerulea* 'Small' (Small Walking Iris)
 - Fartugium japonicum* (Matt Rush)
 - Carex appressa* (Tussock Grass)
 - Juncus usitatus* (Saw Sedge)
 - Lomandra longifolia* 'Tanika' (Matt Rush)
 - Dianella longifolia* (Blue Flax Lilly)
 - Themeda australis* (Kangaroo Grass)
 - Microlaena stipoides* (Weeping Rye Grass)
 - Hardenbergia violacea* (Native Sarsparilla)
 - Scaevola aemula* (Fan Flower)
 - Trachelospermum jasminoides* (Star Jasmine)

DETAIL PLAN - E SCALE 1:100@A1

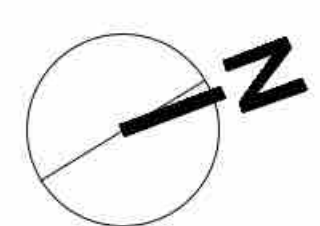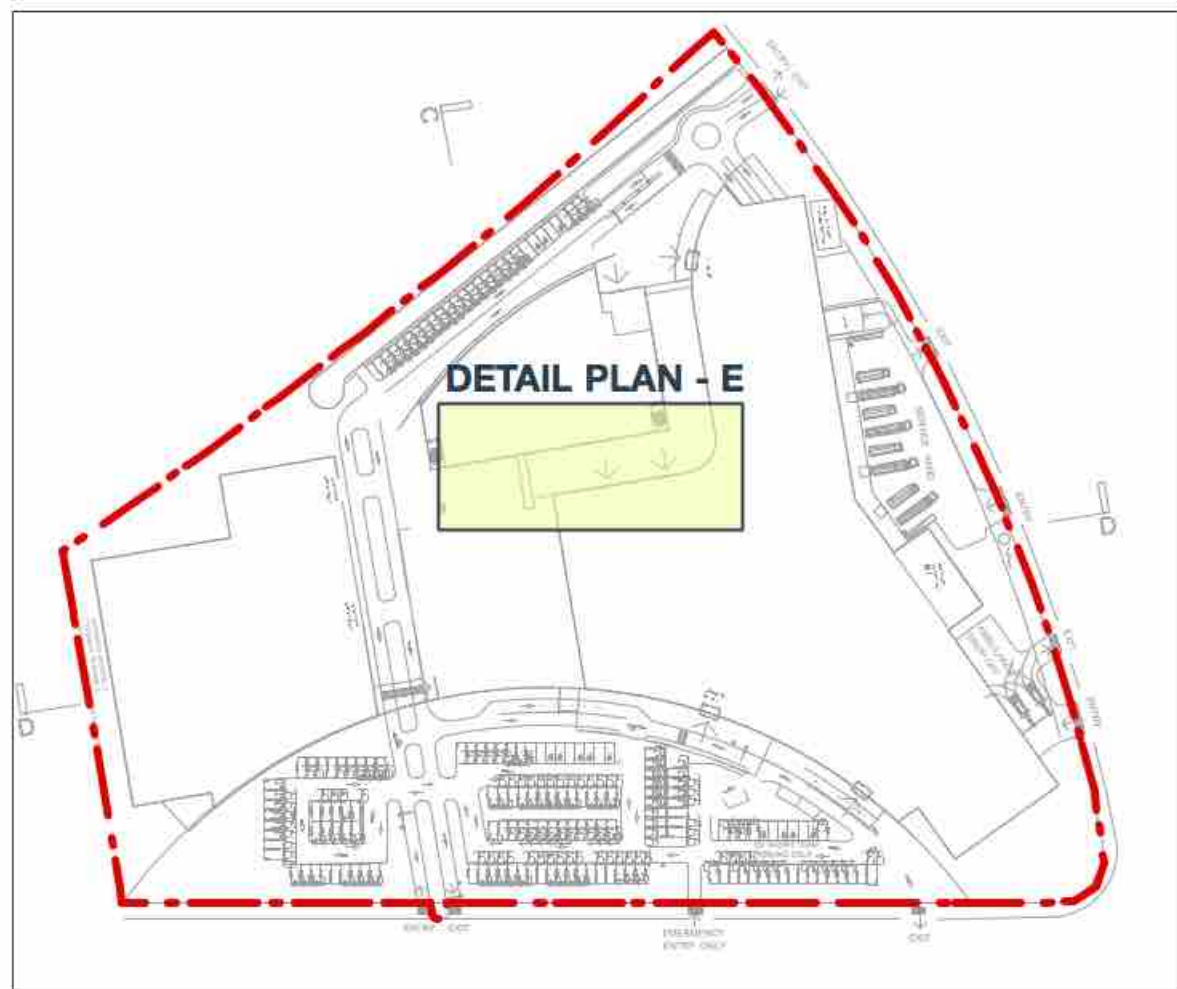


DRAFT	25.05.16	DRAFT LANDSCAPE SSDA PLANS FOR REVIEW
REV A	03.06.16	LANDSCAPE SSDA PLANS FOR SUBMISSION
REV B	06.06.16	LANDSCAPE SSDA PLANS FOR SUBMISSION


PROJECT:	CAMDEN MEDICAL PRECINCT	
CLIENT:	CYRE PROJECTS PTY LTD	STATUS: REV B

DRAWING:	DETAIL PLAN - E	
PROJECT NUMBER:	1313	SHEET: 8 OF 12


DRAWN BY:	CHECKED BY:	APPROVED BY:
BN	MC	DM
SCALE:	AS SHOWN @ A1	REV: REV B
DATE:	06.06.16	DRAWING: LP08

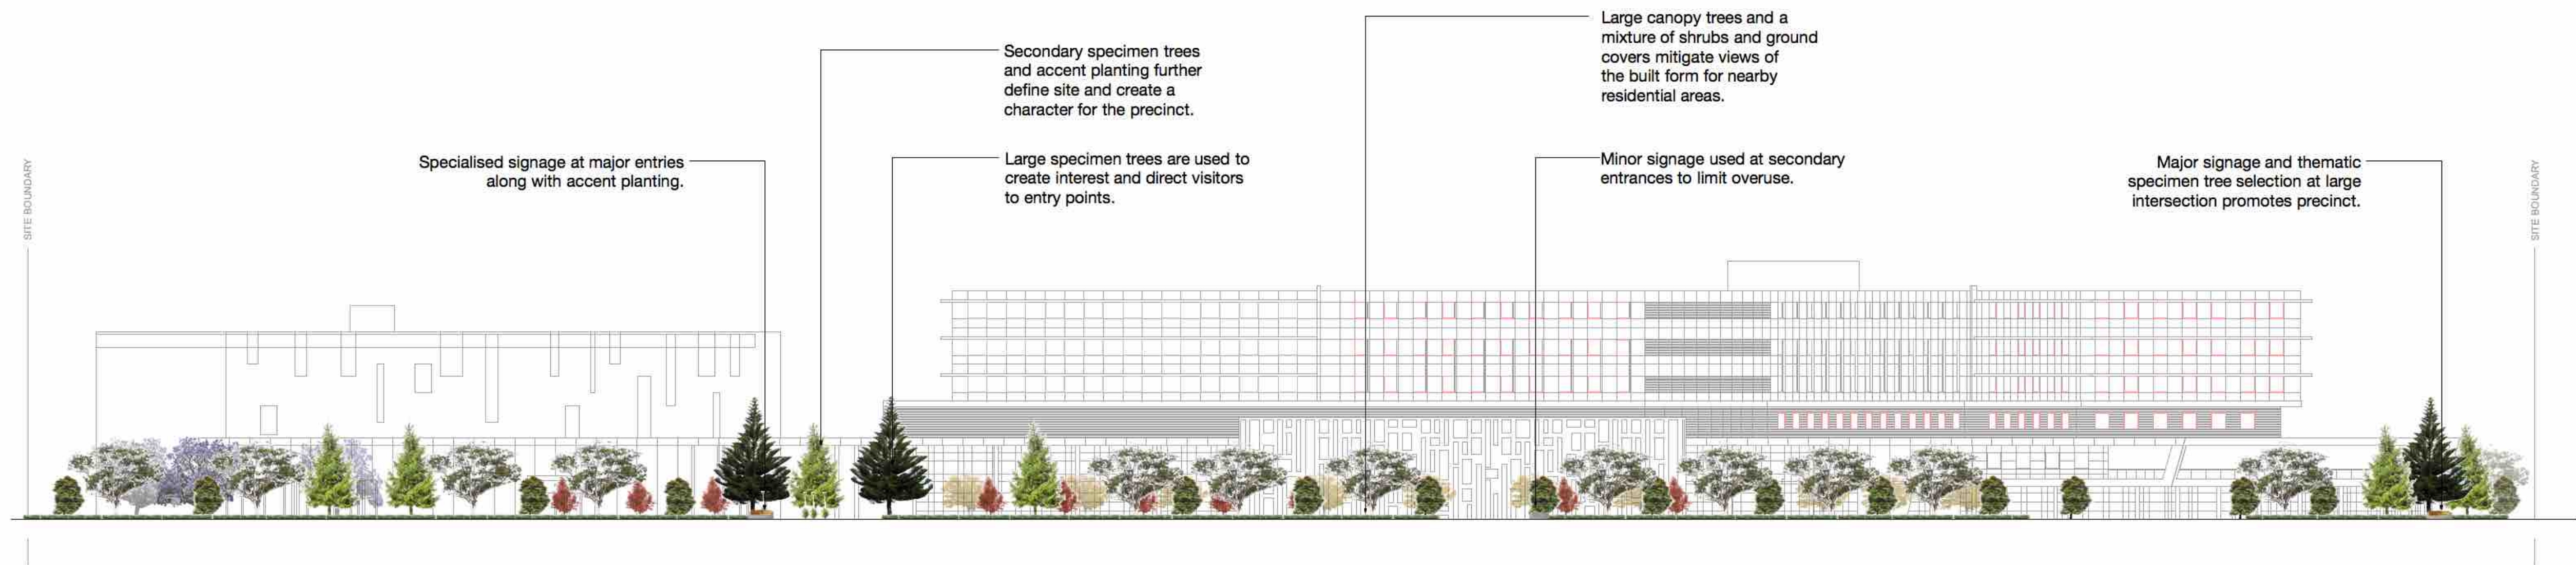


ELEVATION A - EAST ELEVATION (AS SEEN FROM THE HERMITAGE WAY) SCALE 1:400@A1

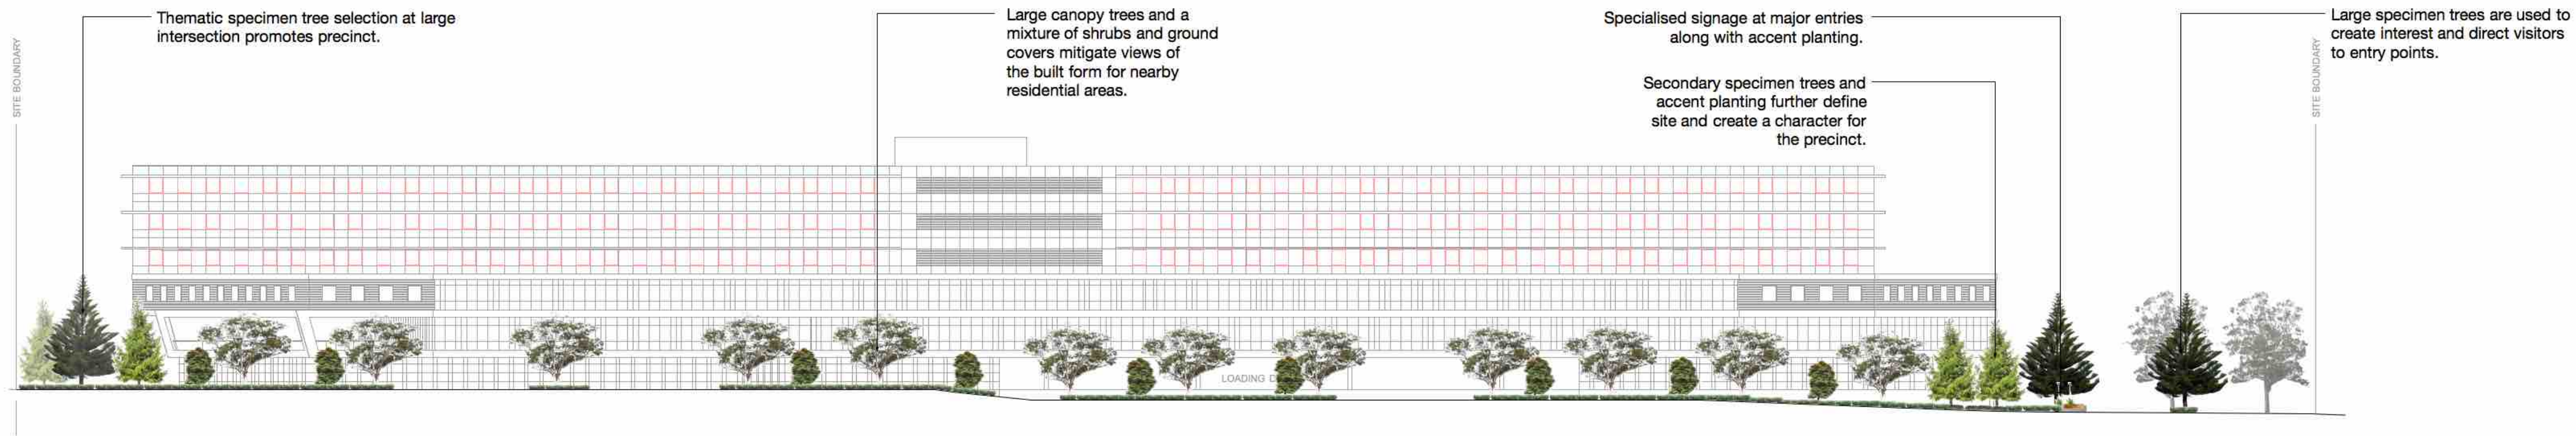

ELEVATION B - NORTH ELEVATION (AS SEEN FROM DIGITARIA DRIVE) SCALE 1:400@A1

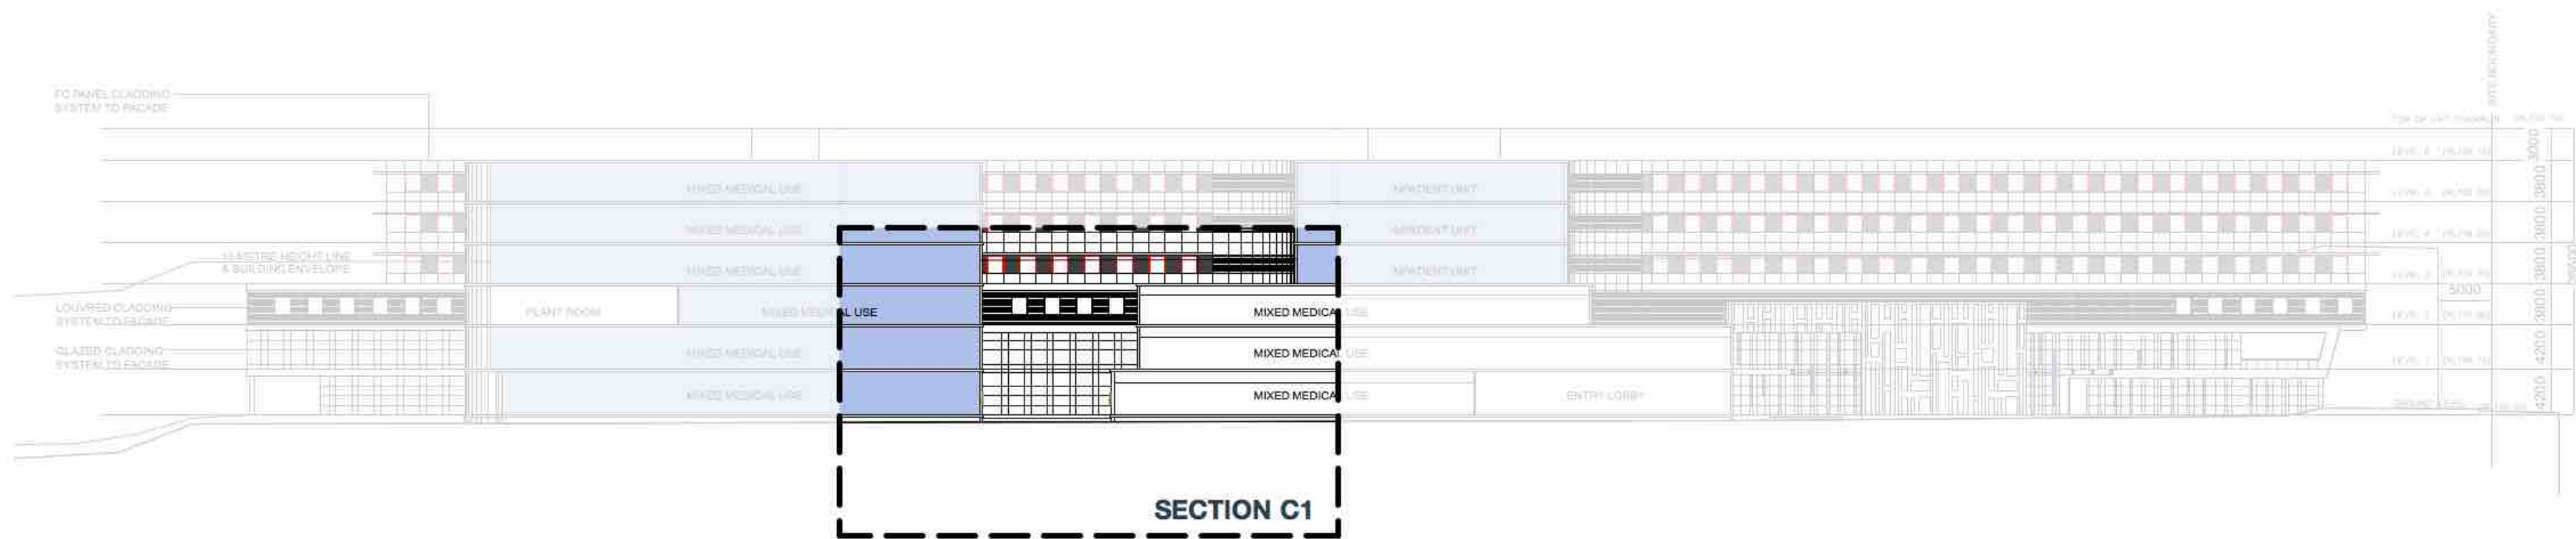

SECTION C SCALE 1:500@A1

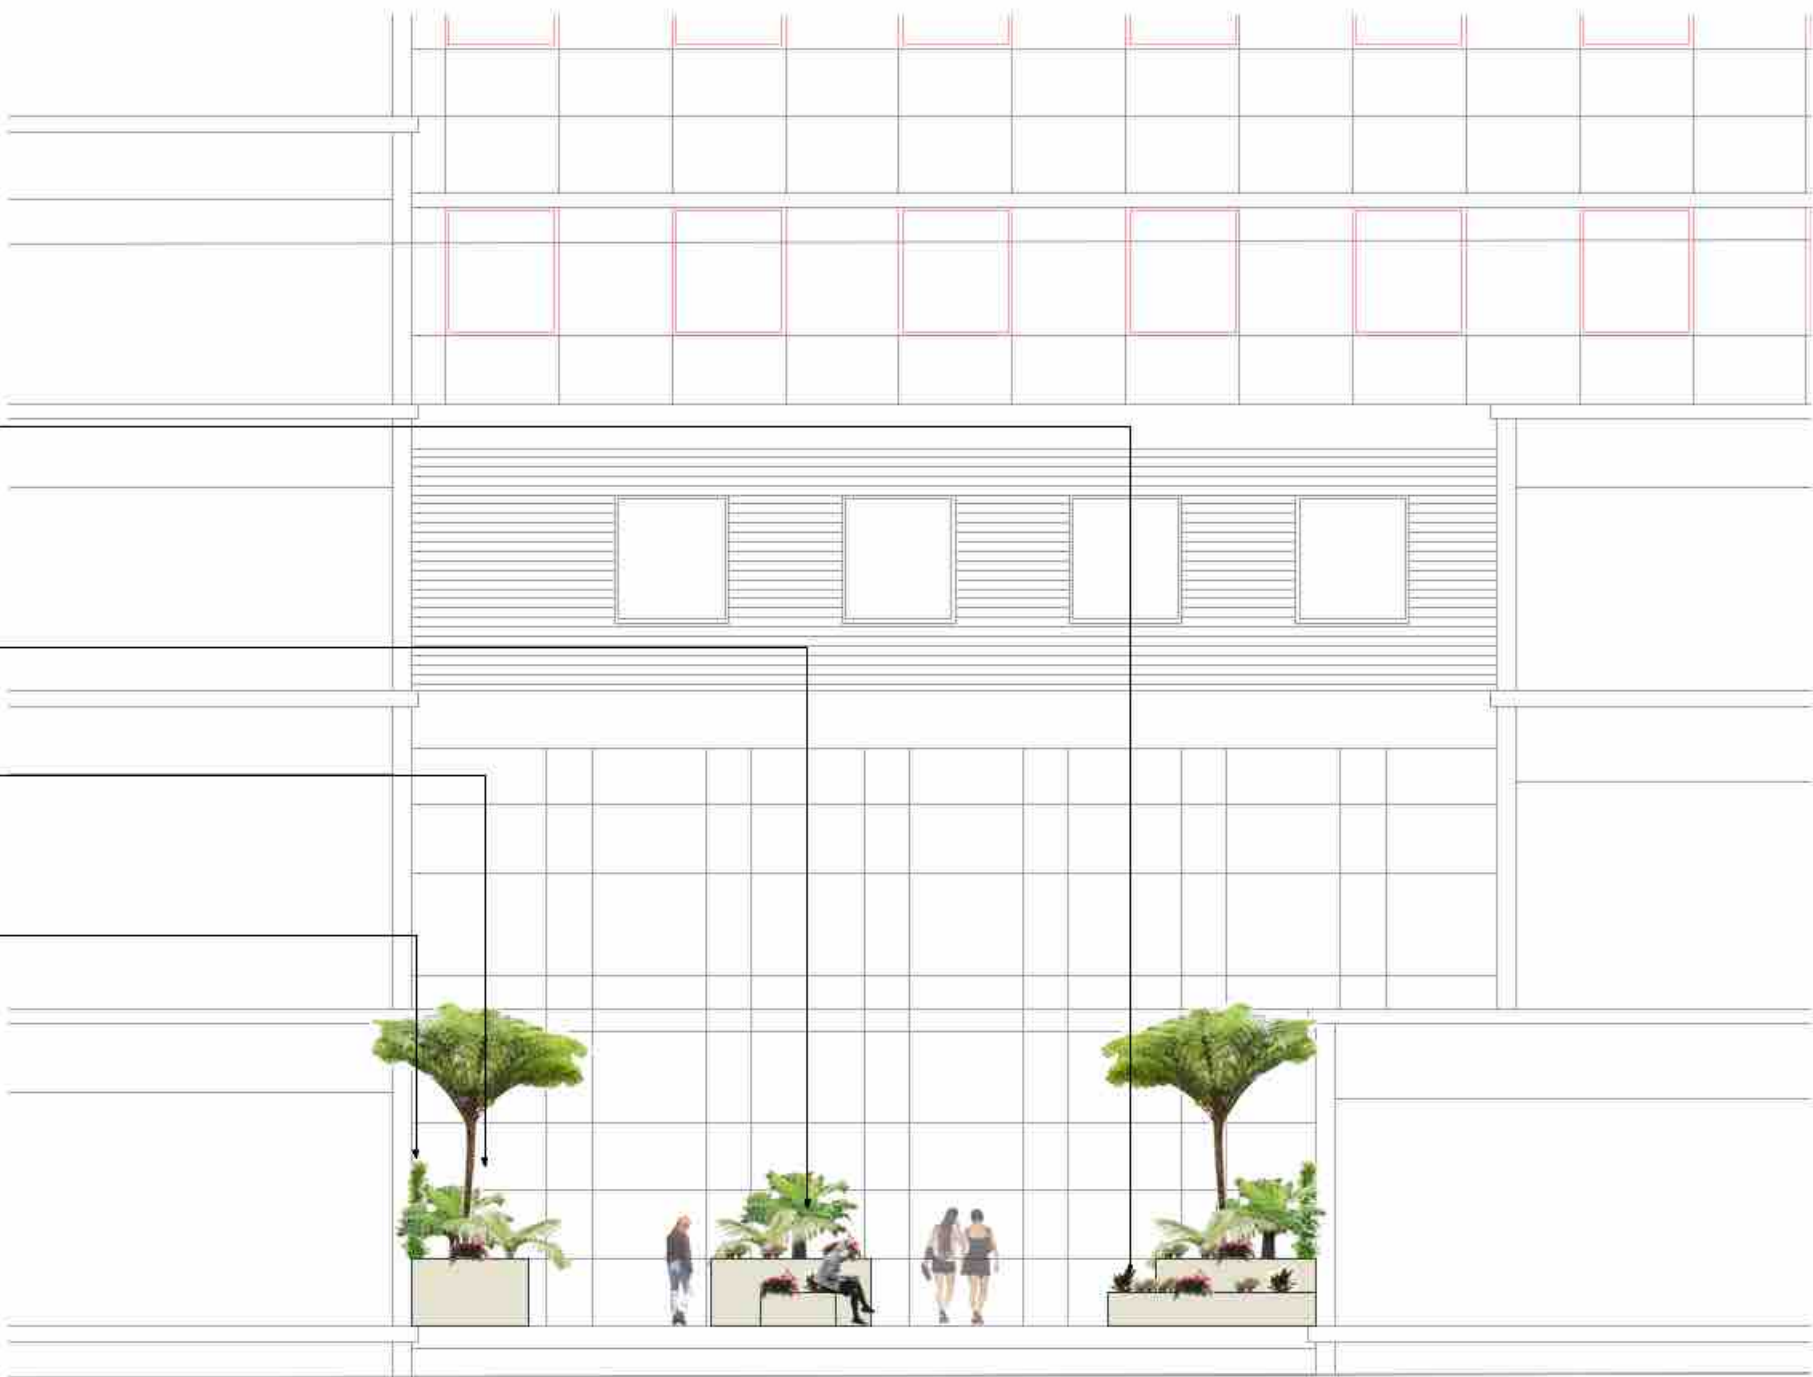

SECTION C1 SCALE 1:100@A1



Studio 1, 88 Fern Street | PO Box 111
Islington NSW 2296
Phone (02) 4965 3500 Fax (02) 4965 3555
admin@moirlandscapearchitecture.com.au
www.moirlandscapearchitecture.com.au

DRAFT	25.05.16	DRAFT LANDSCAPE SSDA PLANS FOR REVIEW
REV A	03.06.16	LANDSCAPE SSDA PLANS FOR SUBMISSION
REV B	06.06.16	LANDSCAPE SSDA PLANS FOR SUBMISSION

PROJECT:
CAMDEN MEDICAL PRECINCT

CLIENT:
CYRE PROJECTS PTY LTD

STATUS:
REV B

DRAWING:
LANDSCAPE SECTION

PROJECT NUMBER:
1313

SHEET:
10 OF 12

DRAWN BY: BN	CHECKED BY: MC	APPROVED BY: DM
SCALE: AS SHOWN @ A1		REV: REV B
DATE: 06.06.16		DRAWING: LP10

TREES



Waterhousea floribunda
Weeping Lily Pilly



Corymbia maculata
Spotted Gum



Cupaniopsis anacardioides
Tuckeroo



Elaeocarpus reticulatus
Blueberry Ash



Pyrus calleryana 'Chanticleer'
Flowering Pear



Araucaria cunninghamii
Hoop Pine



Cedrus altantica
Atlas Cedar



Glochidion ferdinandii
Cheese Tree

TREE S cont.



Jacaranda mimosifolia
Jacaranda



Zelkova serrata
Zelkova



SHRUBS

Westringia fruticosa 'Jervis Gem'
Coast Rosemary Cv.



Indigofera australis
Australian Indigo



Pultenaea microphylla
Bush Pea



Loropetalum chinensis
Chinese Fringe Flower



Bursaria spinosa
Sweet Bursaria

GROUNDCOVERS



Grevillea
Grevillea Poorinda Royal Mantle



Lomandra longifolia 'Tanika'
Matt Rush Cv.



Myoporum parvifolia
Creeping Boobialla



Liriope 'Evergreen Giant'
Evergreen Giant



Trachelospermum jasminoides '
Chinese Star Jasmine Cv.



Dianella longifolia
Blue Flax Lilly



Themeda australis
Kangaroo Grass



Microlaena stipoides
Weeping Rye Grass

GROUNDCOVERS cont.



Neomarica caerulea 'Tall'
Tall Walking Iris



Neomarica caerulea 'Small'
Small Walking Iris



Farfugium japonicum
Leopard Plant

CLIMBERS



Stephanotis floribunda
Madagascar Vine

SWALE SEDGES



Carex appressa
Tussock Grass



Juncas usitatus
Saw Sedge



Lomandra longifolia
Mat Rush

ACCENT PLANTS



Doryanthes excelsa
Gymea Lily



Phormium tenax
NZ Flax



Philodendron xanadu
Xanadu



Cyathea australis
Rough Tree Fern



Hymenocallis littoralis
Spider Lilly

PLANT SCHEDULE

CODE	SCIENTIFIC NAME	COMMON NAME	POT SIZE
TREES			
ARA cun	Araucaria cunninghamii	Hoop Pine	75L
CED atl	Cedrus atlantica	Atlas Cedar	75L
WAT flo	Waterhousea floribunda	Weeping Lilly Pilly	75L
COR mac	Corymbia maculata	Spotted Gum	75L
CUP ana	Cupaniopsis anacardioides	Tuckeroo	75L
ELA ret	Elaeocarpus reticulatus	Blueberry Ash	75L
PYR cha	Pyrus calleryana 'Edgedale'	Flowering Pear	75L
JAC mim	Jacaranda mimosifolia	Jacaranda	75L
GLO fer	Glochidion ferdinandii	Cheese Tree	75L
SHRUBS			
WES fru	Westringia fruticosa 'Jervis Gem'	Coastal Rosemary	100mm
IND aus	Indigofera australis	Australian Indigo	100mm
PUL mic	Pultenaea microphylla	Bush Pea	100mm
CAR app	Carex appressa	Tussock Grass	100mm
JUN usi	Juncus usitatus	Saw Sedge	100mm
LOM lon	Lomandra longifolia	Mat Rush	100mm
DOR exc	Doryanthes excelsa	Gymea Lilly	200mm
PHO ten	Phormium tenax	NZ Flax	100mm
PHI xan	Philodendron xanadu	Xanadu	100mm
CYA aus	Cyathea australis	Rough Tree Fern	200mm
HYM lit	Hymenocallis littoralis	Spider Lilly	100mm
LUC pin	Luculia pinceana	Pink Spice	100mm
LOR chi	Loropetalum chinensis	Chinese Fringe Flower	100mm
GROUND COVERS/CLIMBERS			
GRE poo	Grevillea 'Poorinda Royal Mantle'	Royal Mantle	50mm
LOM tan	Lomandra longifolia 'Tanika'	Matt Rush	50mm
MYO par	Myoporum parvifolia	Creeping Boobialla	50mm
LIR eve	Liriope 'Evergreen Giant'	Evergreen Giant	50mm
TRA jas	Trachelospermum jasminoides	Chinese Star Jasmine	50mm
DIA lon	Dianella longifolia	Blue Flax Lilly	50mm
THE aus	Themeda australis	Kangaroo Grass	50mm
MIC sti	Microlaena stipoides	Weeping Rye Grass	50mm
NEO cae	Neomarica caerulea 'Tall'	Tall Walking Iris	50mm
NEO cae	Neomarica caerulea 'Small'	Small Walking Iris	50mm
FAR jap	Farfugium japonicum	Leopard Plant	50mm
STE flo	Stephanotis floribunda	Madagascar Vine	50mm

COURTYARD PLANTER BEDS




SIGNAGE / SCULPTURAL ELEMENTS



WSUD CARPARK GRASSES



VERTICAL PLANTING/SCREENING

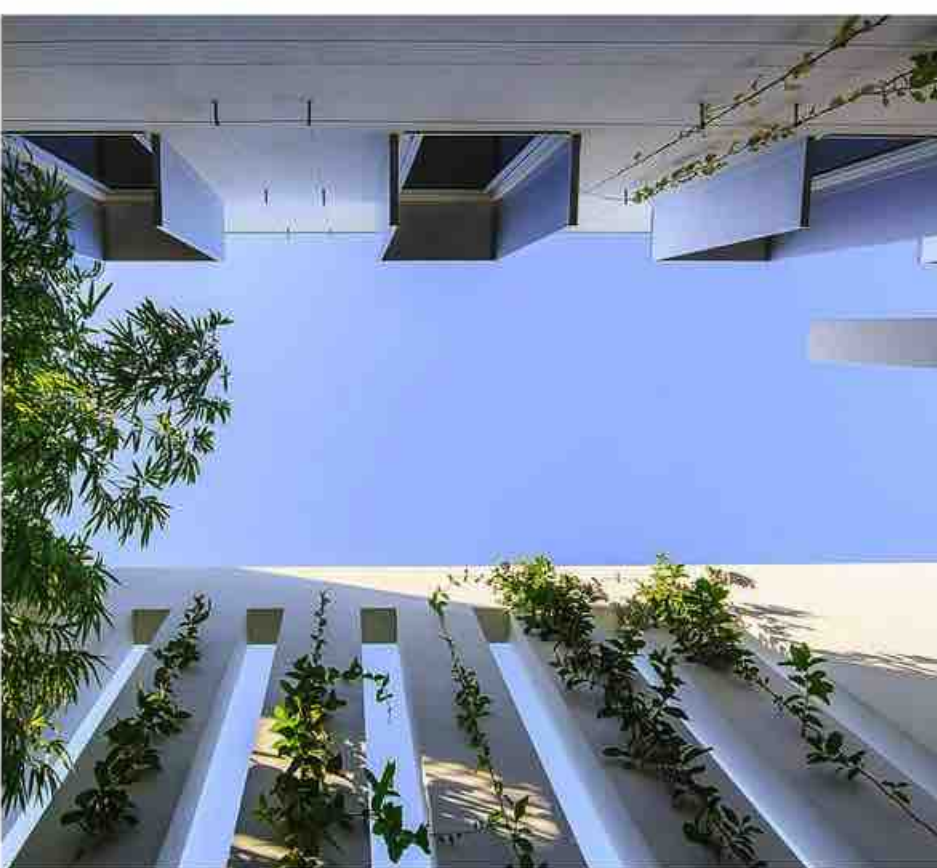

HARDSCAPE PAVING

