

CAMDEN MEDICAL PRECINCT

LANDSCAPE DEVELOPMENT APPLICATION DOCUMENTATION (DA)

CNR HERMITAGE WAY & DIGITARIA DRIVE, GLEDWOOD HILLS, NSW



LOCALITY PLAN Source: SIXmaps - NTS

DRAWING SCHEDULE

DWG NO.	DRAWING TITLE	ISSUE	DATE
LP01	COVER SHEET	REV B	06.06.16
LP02	LANDSCAPE MASTER PLAN	REV B	06.06.16
LP03	LANDSCAPE PLAN A	REV B	06.06.16
LP04	LANDSCAPE PLAN B	REV B	06.06.16
LP05	LANDSCAPE PLAN C	REV B	06.06.16
LP06	DETAIL PLAN A & B	REV B	06.06.16
LP07	DETAIL PLAN C & D	REV B	06.06.16
LP08	DETAIL PLAN E	REV B	06.06.16
LP09	LANDSCAPE ELEVATIONS - A & B	REV B	06.06.16
LP10	LANDSCAPE SECTIONS - C & D	REV B	06.06.16
LP11	PLANT SCHEDULE	REV B	06.06.16
LP12	MATERIALS & THEMING	REV B	06.06.16



SITE PLAN SCALE 1:1000 @ A1



- LEGEND**
- Site Boundary
 - Existing Site Contours
 - Proposed Spot Heights
 - Proposed buildings
 - Indicative Street Tree
 - Proposed Paving
 - Proposed Band Paving
 - Proposed Crushed Granite
 - Pavers
 - Water Feature
 - Proposed Seating
 - Raised Planting Bed
 - Proposed Sculptural Elements
 - Proposed Major Entry Signage
 - Proposed Minor Entry Signage
 - Proposed Wayfinding Signage
 - Laser Cut Panels
- TREES**
- Araucaria cunninghamii* (Hoop Pine)
 - Cedrus atlantica* (Atlas Cedar)
 - Corymbia maculata* (Spotted Gum)
 - Cupaniopsis anacardioides* (Tuckeroo)
 - Elaeocarpus reticulatus* (Blueberry Ash)
 - Pyrus calleryana* 'Edgedale' (Flowering Pear)
 - Jacaranda mimosifolia* (Jacaranda)
 - Zelkova serrata* (Japanese Zelkova)
 - Glochidion ferdinandi* (Cheese Tree)
 - Waterhousea floribunda* (Weeping Lilly Pilly)
- ACCENT PLANTS**
- Doryanthes excelsa* (Gymea Lilly)
 - Phormium tenax* (NZ Flax)
 - Cyathea australis* (Rough Tree Fern)
 - Doodia aspera* (Rasp Fern)
 - Hymenocallis littoralis* (Spider Lilly)
 - Philodendron xanadu* (Xanadu)
 - Luculia pinceana* (Pink Spice)
- SHRUBS**
- Westringia fruticosa* 'Jervis Gem' (Coast Rosemary)
 - Murraya paniculata* (Orange Jasmine)
 - Pultenaea microphylla* (Bush Pea)
 - Indigofera australis* (Australian Indigo)
 - Bursaria spinosa* (Sweet Bursaria)
 - Lomandra longifolia* (Mat Rush)
 - Loropetalum chinensis* (Chinese Fringe Flower)
- CLIMBERS (On Trellis)**
- Stephanotis floribunda* (Madagascar Vine)
- GROUNDCOVERS**
- Lomandra longifolia* 'Tanika' (Matt Rush)
 - Liriope* 'Evergreen Giant' (Evergreen Giant)
 - Grevillea laurifolia* (Poorinda Royal Mantle)
 - Trachelospermum jasminoides* (Star Jasmine)
 - Mycoporum parvifolia* (Creeping Boobialla)
 - Neomarica caerulea* 'Tall' (Tall Walking Iris)
 - Neomarica caerulea* 'Small' (Small Walking Iris)
 - Fartugium japonicum* (Matt Rush)
 - Carex appressa* (Tussock Grass)
 - Juncus usitatus* (Saw Sedge)
 - Lomandra longifolia* 'Tanika' (Matt Rush)
 - Dianella longifolia* (Blue Flax Lilly)
 - Themeda australis* (Kangaroo Grass)
 - Microlaena stipoides* (Weeping Rye Grass)
 - Hardenbergia violacea* (Native Sarsparilla)
 - Scaevola aemula* (Fan Flower)
 - Trachelospermum jasminoides* (Star Jasmine)
- TURF**

LANDSCAPE PLAN SCALE 1:500@A1

moir landscape architecture

Studio 1, 88 Fern Street | PO Box 111
Slington NSW 2296
Phone (02) 4965 3500 Fax (02) 4965 3555
admin@moirlandscapearchitecture.com.au
www.moirlandscapearchitecture.com.au

DRAFT	25.05.16	DRAFT LANDSCAPE SSDA PLANS FOR REVIEW
REV A	03.06.16	LANDSCAPE SSDA PLANS FOR SUBMISSION
REV B	06.06.16	LANDSCAPE SSDA PLANS FOR SUBMISSION

PROJECT: **CAMDEN MEDICAL PRECINCT**

CLIENT: CYRE PROJECTS PTY LTD

STATUS: REV B

DRAWING: **LANDSCAPE MASTER PLAN**

PROJECT NUMBER: 1313

SHEET: 2 OF 12

DRAWN BY: BN

CHECKED BY: MC

APPROVED BY: DM

SCALE: AS SHOWN @ A1

REV: REV B

DATE: 06.06.16

DRAWING: LP02

LANDSCAPE PLAN B REFER TO LP04

LANDSCAPE PLAN C REFER TO LP05




- LEGEND**
- Site Boundary
 - Existing Site Contours
 - Proposed Spot Heights
 - Proposed buildings
 - Indicative Street Tree
 - Proposed Paving
 - Proposed Band Paving
 - Proposed Crushed Granite
 - Pavers
 - Water Feature
 - Proposed Seating
 - Raised Planting Bed
 - Proposed Sculptural Elements
 - Proposed Major Entry Signage
 - Proposed Minor Entry Signage
 - Proposed Wayfinding Signage
 - Laser Cut Panels
- TREES**
- Araucaria cunninghamii* (Hoop Pine)
 - Cedrus atlantica* (Atlas Cedar)
 - Corymbia maculata* (Spotted Gum)
 - Cupaniopsis anacardioides* (Tuckeroo)
 - Elaeocarpus reticulatus* (Blueberry Ash)
 - Pyrus calleryana* 'Edgedale' (Flowering Pear)
 - Jacaranda mimosifolia* (Jacaranda)
 - Zelkova serrata* (Japanese Zelkova)
 - Glochidion ferdinandi* (Cheese Tree)
 - Waterhousea floribunda* (Weeping Lilly Pilly)
- ACCENT PLANTS**
- Doranthus excelsa* (Gymea Lilly)
 - Phormium tenax* (NZ Flax)
 - Cyathea australis* (Rough Tree Fern)
 - Doodia aspera* (Rasp Fern)
 - Hymenocallis littoralis* (Spider Lilly)
 - Philodendron xanadu* (Xanadu)
 - Luculia pinceana* (Pink Spice)
- SHRUBS**
- Westringia fruticosa* 'Jervis Gem' (Coast Rosemary)
 - Murraya paniculata* (Orange Jasmine)
 - Pultenaea microphylla* (Bush Pea)
 - Indigofera australis* (Australian Indigo)
 - Bursaria spinosa* (Sweet Bursaria)
 - Lomandra longifolia* (Mat Rush)
 - Loropetalum chinensis* (Chinese Fringe Flower)
- CLIMBERS (On Trellis)**
- Stephanotis floribunda* (Madagascar Vine)
- GROUNDCOVERS**
- Lomandra longifolia* 'Tanika' (Matt Rush)
 - Liriope 'Evergreen Giant'* (Evergreen Giant)
 - Grevillea laurifolia* (Poorinda Royal Mantle)
 - Trachelospermum jasminoides* (Star Jasmine)
 - Myoporum parvifolia* (Creeping Boobialla)
 - Neomarica caerulea* 'Tall' (Tall Walking Iris)
 - Neomarica caerulea* 'Small' (Small Walking Iris)
 - Fartugium japonicum* (Matt Rush)
 - Carex appressa* (Tussock Grass)
 - Juncus usitatus* (Saw Sedge)
 - Lomandra longifolia* 'Tanika' (Matt Rush)
 - Dianella longifolia* (Blue Flax Lilly)
 - Themeda australis* (Kangaroo Grass)
 - Microlaena stipoides* (Weeping Rye Grass)
 - Hardenbergia violacea* (Native Sarsparilla)
 - Scaevola aemula* (Fan Flower)
 - Trachelospermum jasminoides* (Star Jasmine)
- TURF**

LANDSCAPE PLAN SCALE 1:250@A1



moir
landscape architecture

Studio 1, 88 Fern Street | PO Box 111
Islington NSW 2296
Phone (02) 4965 3500 Fax (02) 4965 3555
admin@moirlandscapearchitecture.com.au
www.moirlandscapearchitecture.com.au

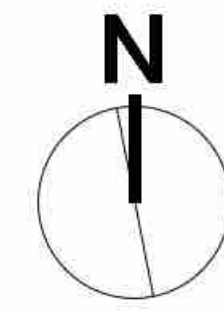

DRAFT	25.05.16	DRAFT LANDSCAPE SSDA PLANS FOR REVIEW
REV A	03.06.16	LANDSCAPE SSDA PLANS FOR SUBMISSION
REV B	06.06.16	LANDSCAPE SSDA PLANS FOR SUBMISSION

PROJECT:	CAMDEN MEDICAL PRECINCT
CLIENT:	CYRE PROJECTS PTY LTD
STATUS:	REV B

DRAWING:	LANDSCAPE PLAN A
PROJECT NUMBER:	1313
SHEET:	3 OF 12

DRAWN BY:	BN	CHECKED BY:	MC	APPROVED BY:	DM
SCALE:	AS SHOWN @ A1	REV:	REV B	DATE:	06.06.16
DRAWING:	LP03				



- LEGEND**
- Site Boundary
 - Existing Site Contours
 - Proposed Spot Heights
 - Proposed buildings
 - Indicative Street Tree
 - Proposed Paving
 - Proposed Band Paving
 - Proposed Crushed Granite
 - Pavers
 - Water Feature
 - Proposed Seating
 - Raised Planting Bed
 - Proposed Sculptural Elements
 - Proposed Major Entry Signage
 - Proposed Minor Entry Signage
 - Proposed Wayfinding Signage
 - Laser Cut Panels
- TREES**
- Araucaria cunninghamii* (Hoop Pine)
 - Cedrus atlantica* (Atlas Cedar)
 - Corymbia maculata* (Spotted Gum)
 - Cupaniopsis anacardioides* (Tuckeroo)
 - Elaeocarpus reticulatus* (Blueberry Ash)
 - Pyrus calleryana* 'Edgedale' (Flowering Pear)
 - Jacaranda mimosifolia* (Jacaranda)
 - Zelkova serrata* (Japanese Zelkova)
 - Glochidion ferdinandi* (Cheese Tree)
 - Waterhousia floribunda* (Weeping Lilly Pilly)
- ACCENT PLANTS**
- Doryanthes excelsa* (Gymea Lilly)
 - Phormium tenax* (NZ Flax)
 - Cyathea australis* (Rough Tree Fern)
 - Doodia aspera* (Rasp Fern)
 - Hymenocallis littoralis* (Spider Lilly)
 - Philodendron xanadu* (Xanadu)
 - Luculia pinceana* (Pink Spice)
- SHRUBS**
- Westringia fruticosa* 'Jervis Gem' (Coast Rosemary)
 - Murraya paniculata* (Orange Jasmine)
 - Pultenaea microphylla* (Bush Pea)
 - Indigofera australis* (Australian Indigo)
 - Bursaria spinosa* (Sweet Bursaria)
 - Lomandra longifolia* (Mat Rush)
 - Loropetalum chinensis* (Chinese Fringe Flower)
- CLIMBERS (On Trellis)**
- Stephanotis floribunda* (Madagascar Vine)
- GROUNDCOVERS**
- Lomandra longifolia* 'Tanika' (Mat Rush)
 - Liriope* 'Evergreen Giant' (Evergreen Giant)
 - Grevillea laurifolia* (Poorinda Royal Mantle)
 - Trachelospermum jasminoides* (Star Jasmine)
 - Myoporum parvifolia* (Creeping Boobialla)
 - Neomarica caerulea* 'Tall' (Tall Walking Iris)
 - Neomarica caerulea* 'Small' (Small Walking Iris)
 - Fartugium japonicum* (Mat Rush)
 - Carex appressa* (Tussock Grass)
 - Juncus usitatus* (Saw Sedge)
 - Lomandra longifolia* 'Tanika' (Mat Rush)
 - Dianella longifolia* (Blue Flax Lilly)
 - Themeda australis* (Kangaroo Grass)
 - Microlaena stipoides* (Weeping Rye Grass)
 - Hardenbergia violacea* (Native Sarsparilla)
 - Scaevola aemula* (Fan Flower)
 - Trachelospermum jasminoides* (Star Jasmine)



LEGEND	
	Site Boundary
	Existing Site Contours
	Proposed Spot Heights
	Proposed buildings
	Indicative Street Tree
	Proposed Paving
	Proposed Band Paving
	Proposed Crushed Granite
	Pavers
	Water Feature
	Proposed Seating
	Raised Planting Bed
	Proposed Sculptural Elements
	Proposed Major Entry Signage
	Proposed Minor Entry Signage
	Proposed Wayfinding Signage
	Laser Cut Panels
TREES	
	<i>Araucaria cunninghamii</i> (Hoop Pine)
	<i>Cedrus atlantica</i> (Atlas Cedar)
	<i>Corymbia maculata</i> (Spotted Gum)
	<i>Cupaniopsis anacardioides</i> (Tuckeroo)
	<i>Elaeocarpus reticulatus</i> (Blueberry Ash)
	<i>Pyrus calleryana</i> 'Edgedale' (Flowering Pear)
	<i>Jacaranda mimosifolia</i> (Jacaranda)
	<i>Zelkova serrata</i> (Japanese Zelkova)
	<i>Glochidion ferdinandi</i> (Cheese Tree)
	<i>Waterhousea floribunda</i> (Weeping Lilly Pilly)
ACCENT PLANTS	
	<i>Doranthus excelsa</i> (Gymea Lily)
	<i>Phormium tenax</i> (NZ Flax)
	<i>Cyathea australis</i> (Rough Tree Fern)
	<i>Doodia aspera</i> (Rasp Fern)
	<i>Hymenocallis littoralis</i> (Spider Lily)
	<i>Philodendron xanadu</i> (Xanadu)
	<i>Luculia pinceana</i> (Pink Spice)
SHRUBS	
	<i>Westringia fruticosa</i> 'Jervis Gem' (Coast Rosemary)
	<i>Murraya paniculata</i> (Orange Jasmine)
	<i>Pultenaea microphylla</i> (Bush Pea)
	<i>Indigofera australis</i> (Australian Indigo)
	<i>Bursaria spinosa</i> (Sweet Bursaria)
	<i>Lomandra longifolia</i> (Mat Rush)
	<i>Loropetalum chinensis</i> (Chinese Fringe Flower)
CLIMBERS (On Trellis)	
	<i>Stephanotis floribunda</i> (Madagascar Vine)
GROUNDCOVERS	
	<i>Lomandra longifolia</i> 'Tanika' (Matt Rush)
	<i>Liriope</i> 'Evergreen Giant' (Evergreen Giant)
	<i>Grevillea laurifolia</i> (Poorinda Royal Mantle)
	<i>Trachelospermum jasminoides</i> (Star Jasmine)
	<i>Myoporum parvifolia</i> (Creeping Boobialla)
	<i>Neomarica caerulea</i> 'Tall' (Tall Walking Iris)
	<i>Neomarica caerulea</i> 'Small' (Small Walking Iris)
	<i>Fartugium japonicum</i> (Matt Rush)
	<i>Carex appressa</i> (Tussock Grass)
	<i>Juncus usitatus</i> (Saw Sedge)
	<i>Lomandra longifolia</i> 'Tanika' (Matt Rush)
	<i>Dianella longifolia</i> (Blue Flax Lily)
	<i>Themeda australis</i> (Kangaroo Grass)
	<i>Microstachys stipoides</i> (Weeping Rye Grass)
	<i>Hardenbergia violacea</i> (Native Sarsparilla)
	<i>Scaevola aemula</i> (Fan Flower)
	<i>Trachelospermum jasminoides</i> (Star Jasmine)
TURF	
	TURF



moir
landscape architecture

Studio 1, 88 Fern Street | PO Box 111
Inglton NSW 2296
Phone (02) 4965 3500 Fax (02) 4965 3555
admin@moirlandscapearchitecture.com.au
www.moirlandscapearchitecture.com.au

DRAFT	25.05.16	DRAFT LANDSCAPE SSDA PLANS FOR REVIEW
REV A	03.06.16	LANDSCAPE SSDA PLANS FOR SUBMISSION
REV B	06.06.16	LANDSCAPE SSDA PLANS FOR SUBMISSION


PROJECT:	CAMDEN MEDICAL PRECINCT	
CLIENT:	CYRE PROJECTS PTY LTD	
STATUS:	REV B	

DRAWING:	LANDSCAPE PLAN C	
PROJECT NUMBER:	1313	SHEET:
		5 OF 12

DRAWN BY:	CHECKED BY:	APPROVED BY:
BN	MC	DM
SCALE:	AS SHOWN @ A1	
DATE:	06.06.16	REV: REV B
		DRAWING: LP05



DETAIL PLAN - A SCALE 1:100@A1

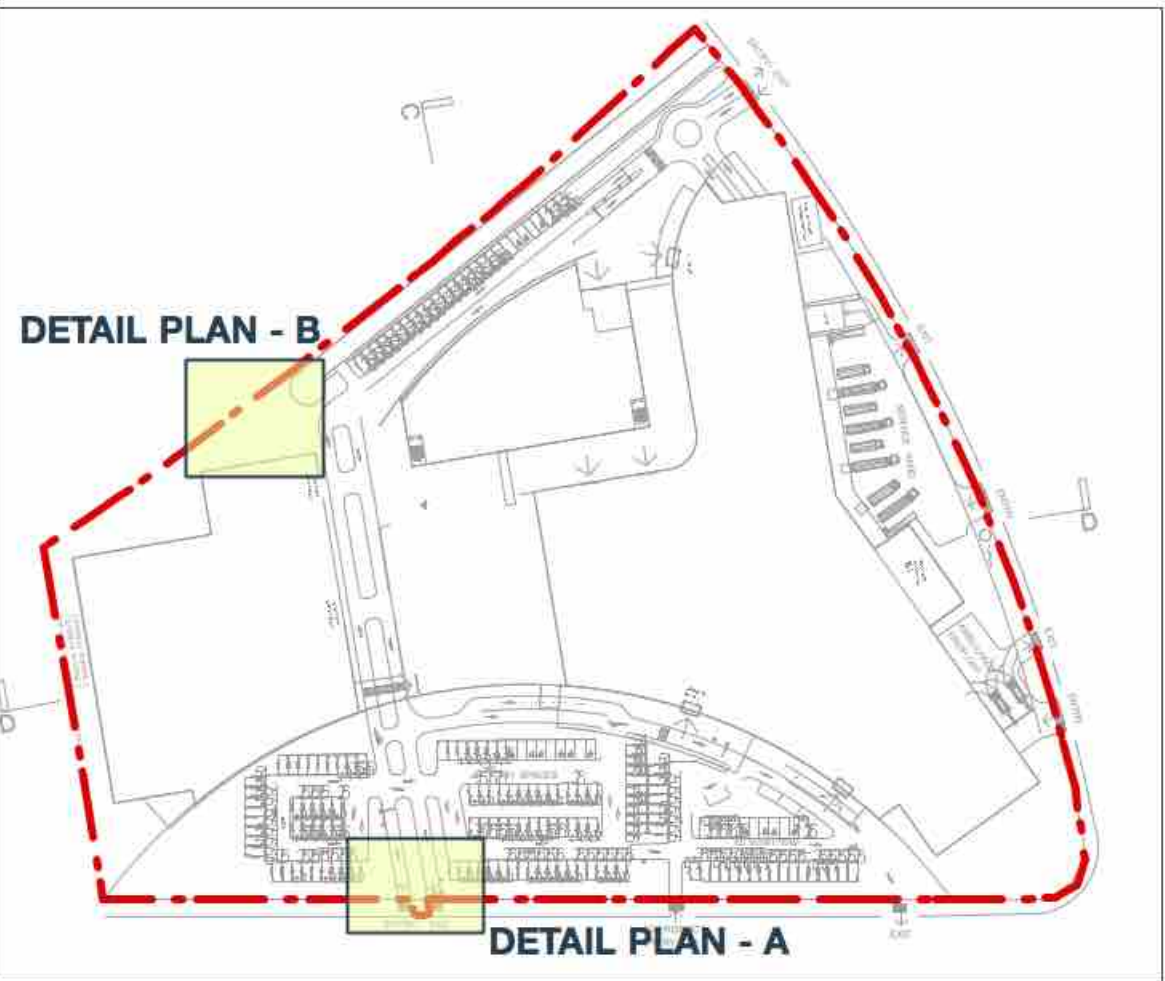

DETAIL PLAN - B



DETAIL PLAN - B SCALE 1:100@A1

- LEGEND**
- Site Boundary
 - Existing Site Contours
 - Proposed Spot Heights
 - Proposed buildings
 - Indicative Street Tree
 - Proposed Paving
 - Proposed Band Paving
 - Proposed Crushed Granite
 - Pavers
 - Water Feature
 - Proposed Seating
 - Raised Planting Bed
 - Proposed Sculptural Elements
 - Proposed Major Entry Signage
 - Proposed Minor Entry Signage
 - Proposed Wayfinding Signage
 - Laser Cut Panels

TREES

- Araucaria cunninghamii* (Hoop Pine)
- Cedrus atlantica* (Atlas Cedar)
- Corymbia maculata* (Spotted Gum)
- Cupaniopsis anacardioides* (Tuckeroo)
- Elaeocarpus reticulatus* (Blueberry Ash)
- Pyrus calleryana* 'Edgedale' (Flowering Pear)
- Jacaranda mimosifolia* (Jacaranda)
- Zelkova serrata* (Japanese Zelkova)
- Glochidion ferdinandi* (Cheese Tree)
- Waterhousia floribunda* (Weeping Lilly Pilly)

ACCENT PLANTS

- Doryanthes excelsa* (Gymea Lilly)
- Phormium tenax* (NZ Flax)
- Cyathea australis* (Rough Tree Fern)
- Doodia aspera* (Rasp Fern)
- Hymenocallis littoralis* (Spider Lilly)
- Philodendron xanadu* (Xanadu)
- Luculia pinceana* (Pink Spice)

SHRUBS


- Westringia fruticosa* 'Jervis Gem' (Coast Rosemary)
- Murraya paniculata* (Orange Jasmine)
- Pultenaea microphylla* (Bush Pea)
- Indigofera australis* (Australian Indigo)
- Bursaria spinosa* (Sweet Bursaria)
- Lomandra longifolia* (Mat Rush)
- Loropetalum chinensis* (Chinese Fringe Flower)

CLIMBERS (On Trellis)

- Stephanotis floribunda* (Madagascar Vine)

GROUNDCOVERS

- Lomandra longifolia* 'Tanika' (Matt Rush)
- Liriope* 'Evergreen Giant' (Evergreen Giant)
- Grevillea laurifolia* (Pooina Royal Mantle)
- Trachelospermum jasminoides* (Star Jasmine)
- Myoporum parvifolia* (Creeping Boobialla)
- Neomarica caerulea* 'Tall' (Tall Walking Iris)
- Neomarica caerulea* 'Small' (Small Walking Iris)
- Fartugium japonicum* (Matt Rush)
- Carex appressa* (Tussock Grass)
- Juncus usitatus* (Saw Sedge)
- Lomandra longifolia* 'Tanika' (Matt Rush)
- Dianella longifolia* (Blue Flax Lilly)
- Themeda australis* (Kangaroo Grass)
- Microlaena stipoides* (Weeping Rye Grass)
- Hardenbergia violacea* (Native Sarsparilla)
- Scaevola aemula* (Fan Flower)
- Trachelospermum jasminoides* (Star Jasmine)

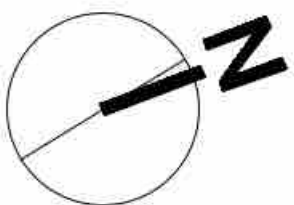

DRAFT	25.05.16	DRAFT LANDSCAPE SSDA PLANS FOR REVIEW
REV A	03.06.16	LANDSCAPE SSDA PLANS FOR SUBMISSION
REV B	06.06.16	LANDSCAPE SSDA PLANS FOR SUBMISSION

PROJECT:
CAMDEN MEDICAL PRECINCT

CLIENT:
CYRE PROJECTS PTY LTD

STATUS:
REV B

DRAWING:
DETAIL PLAN - A & B

PROJECT NUMBER:
1313

SHEET:
6 OF 12

DRAWN BY: BN
CHECKED BY: MC
APPROVED BY: DM

SCALE: AS SHOWN @ A1
REV: REV B

DATE: 06.06.16
DRAWING: LP06