





1 HOTEL/SERVICED APARTMENTS L21
1:200

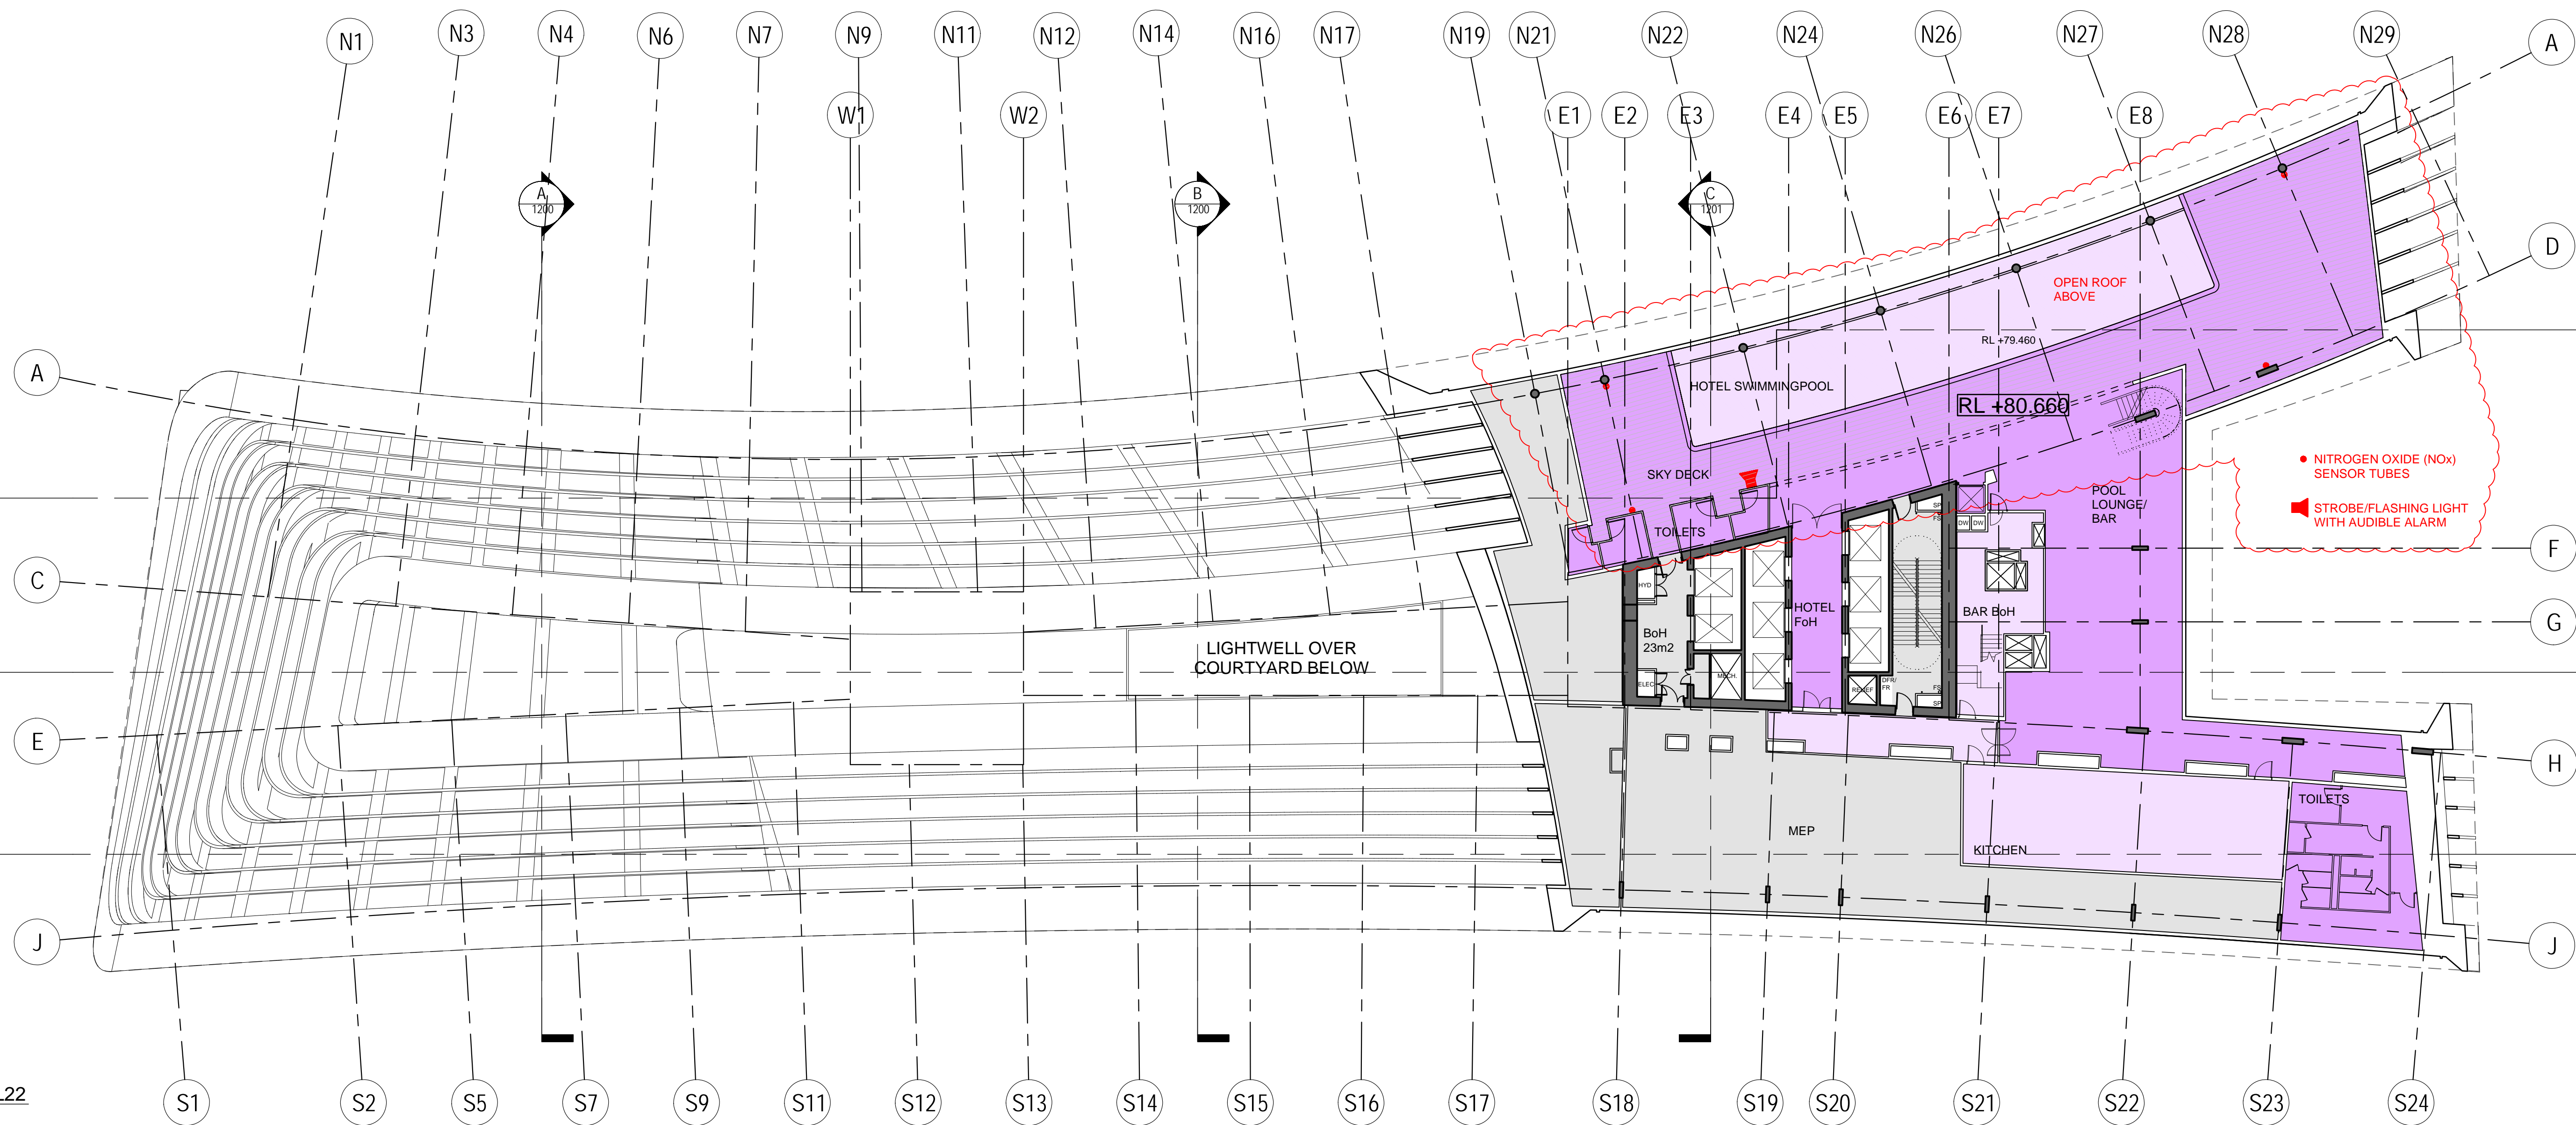

2 HOTEL/SERVICED APARTMENTS L22
1:200

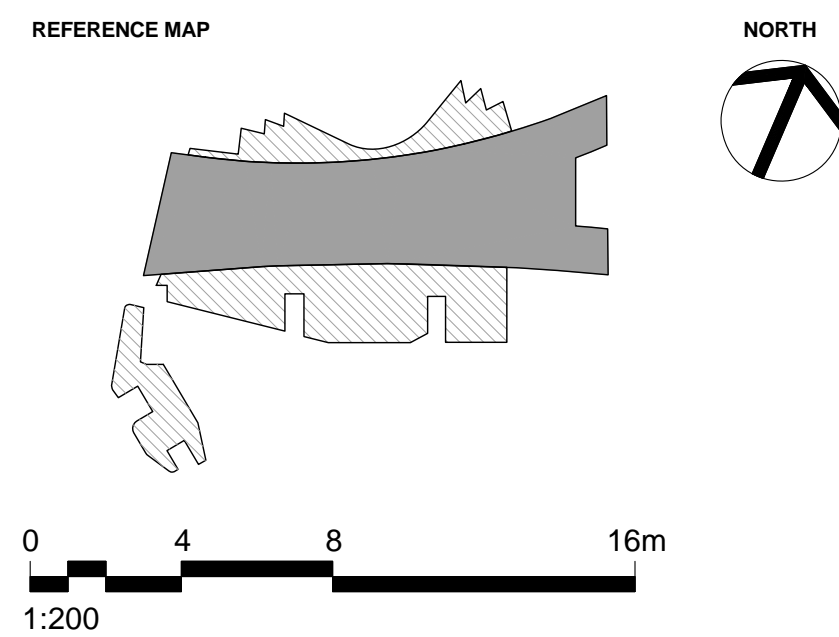

- NOTES
- DO NOT SCALE DRAWINGS. WRITTEN DIMENSIONS GOVERN.
 - ALL DIMENSIONS ARE IN MILLIMETRES UNLESS NOTED OTHERWISE.
 - ALL DIMENSIONS SHALL BE VERIFIED ON SITE BEFORE PROCEEDING WITH THE WORK. HASSELL SHALL BE NOTIFIED IN WRITING OF ANY DISCREPANCIES.
 - THIS DRAWING MUST BE READ IN CONJUNCTION WITH ALL RELEVANT CONTRACTS, SPECIFICATIONS AND DRAWINGS.

© COPYRIGHT OF THIS DRAWING IS VESTED IN HASSELL, LTD.
2017 HASSELL, LTD.

THIS DRAWING IS AN UNCONTROLLED COPY, UNLESS NOTED OTHERWISE.

REV	DESCRIPTION	DATE
G	DA MODIFICATION 7 (OPEN ROOF POOL)	23.11.2018
F1	INTERIOR FITOUT AMENDMENTS CLOUDED DA MOD 6 (TOWER)	12.06.18
F	AMENDED INTERIOR FITOUT DA MODIFICATION 6 (TOWER)	26.03.18
E	DA MODIFICATION 6 (TOWER)	23.10.17
D1	AMENDED REVISION DESCRIPTION DA MODIFICATION 5 (ROOM MIX)	23.10.17
D	DA MODIFICATION 4 (ROOM MIX)	15.05.17
C	AMENDED DEVELOPMENT APPLICATION	28.03.17
B	AMENDED DEVELOPMENT APPLICATION	14.12.16
A	AMENDED DEVELOPMENT APPLICATION	15.12.15
-	AMENDED DEVELOPMENT APPLICATION	23.10.15

ARCHITECT
HASSELL Limited ABN 007 711 435
LEVEL 2, PIER 8/9,
23 HICKSON ROAD
SYDNEY NSW 2000 AUSTRALIA
SYDNEY@HASSELLSTUDIO.COM
T +61 2 9101 2000 F +61 2 9101 2100

HASSELL

pmcl

CLIENT
Grocon


PROJECT
THE RIBBON HOTEL,
SERVICED APARTMENTS AND RETAIL
31 WHEAT ROAD, SYDNEY

DRAWING TITLE
GA PLANS - HOTEL L21 AND L22


STATUS
FOR APPROVAL

SCALE @ B1	DRAWN	CO-ORD	REVIEWED	APPROVED
1:200	RT	MH	MH	EL
PROJECT NUMBER	DRAWING NUMBER	REV		
A004409	ARC-HSL-DD-1112.1	G		

1 HOTEL/SERVICED APARTMENTS L23
1:200

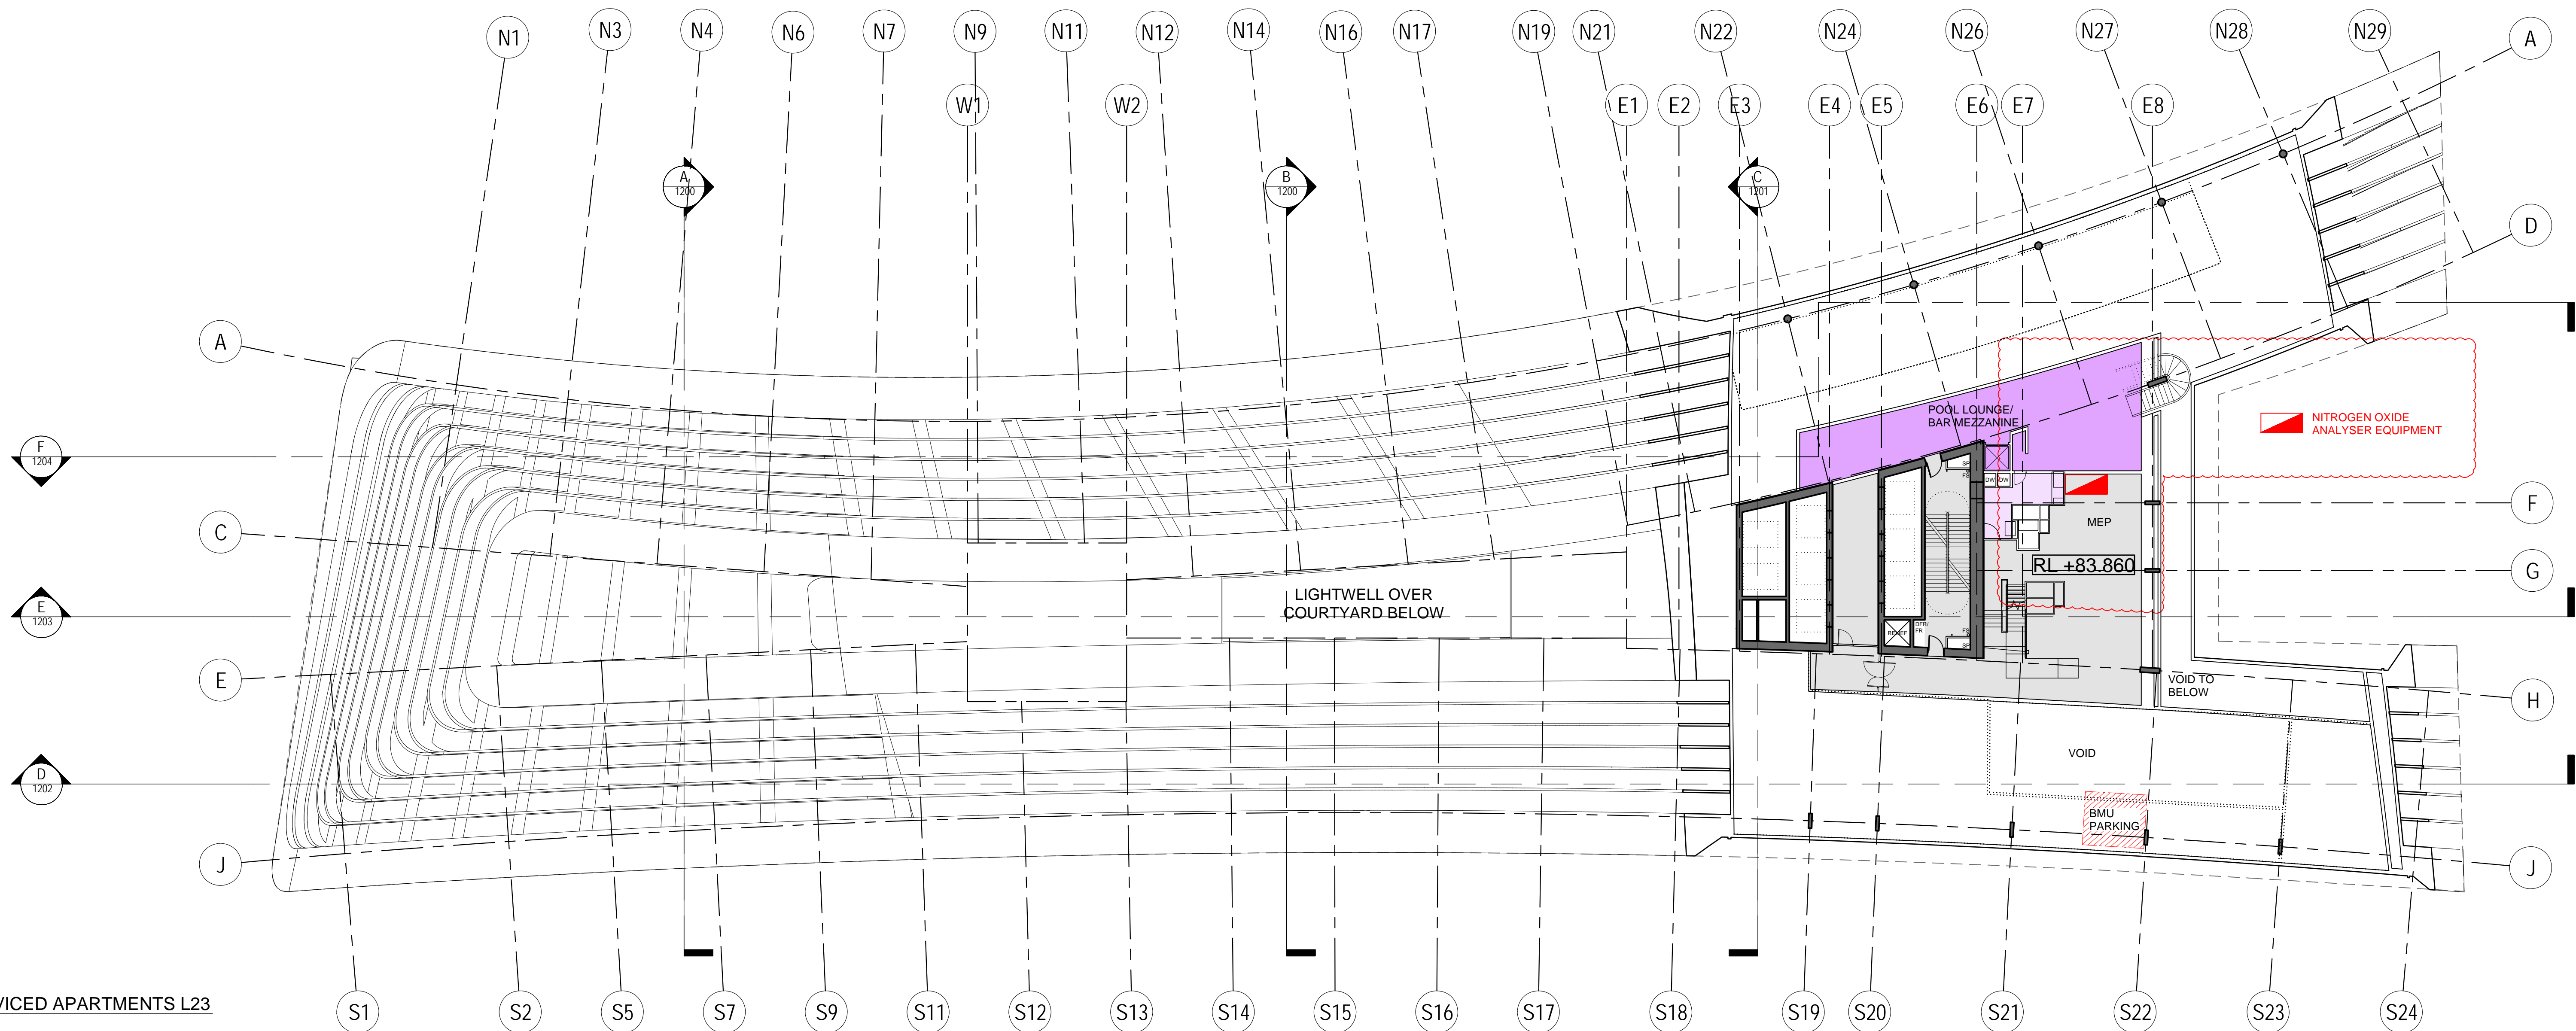

2 HOTEL/SERVICED APARTMENTS L24
1:200

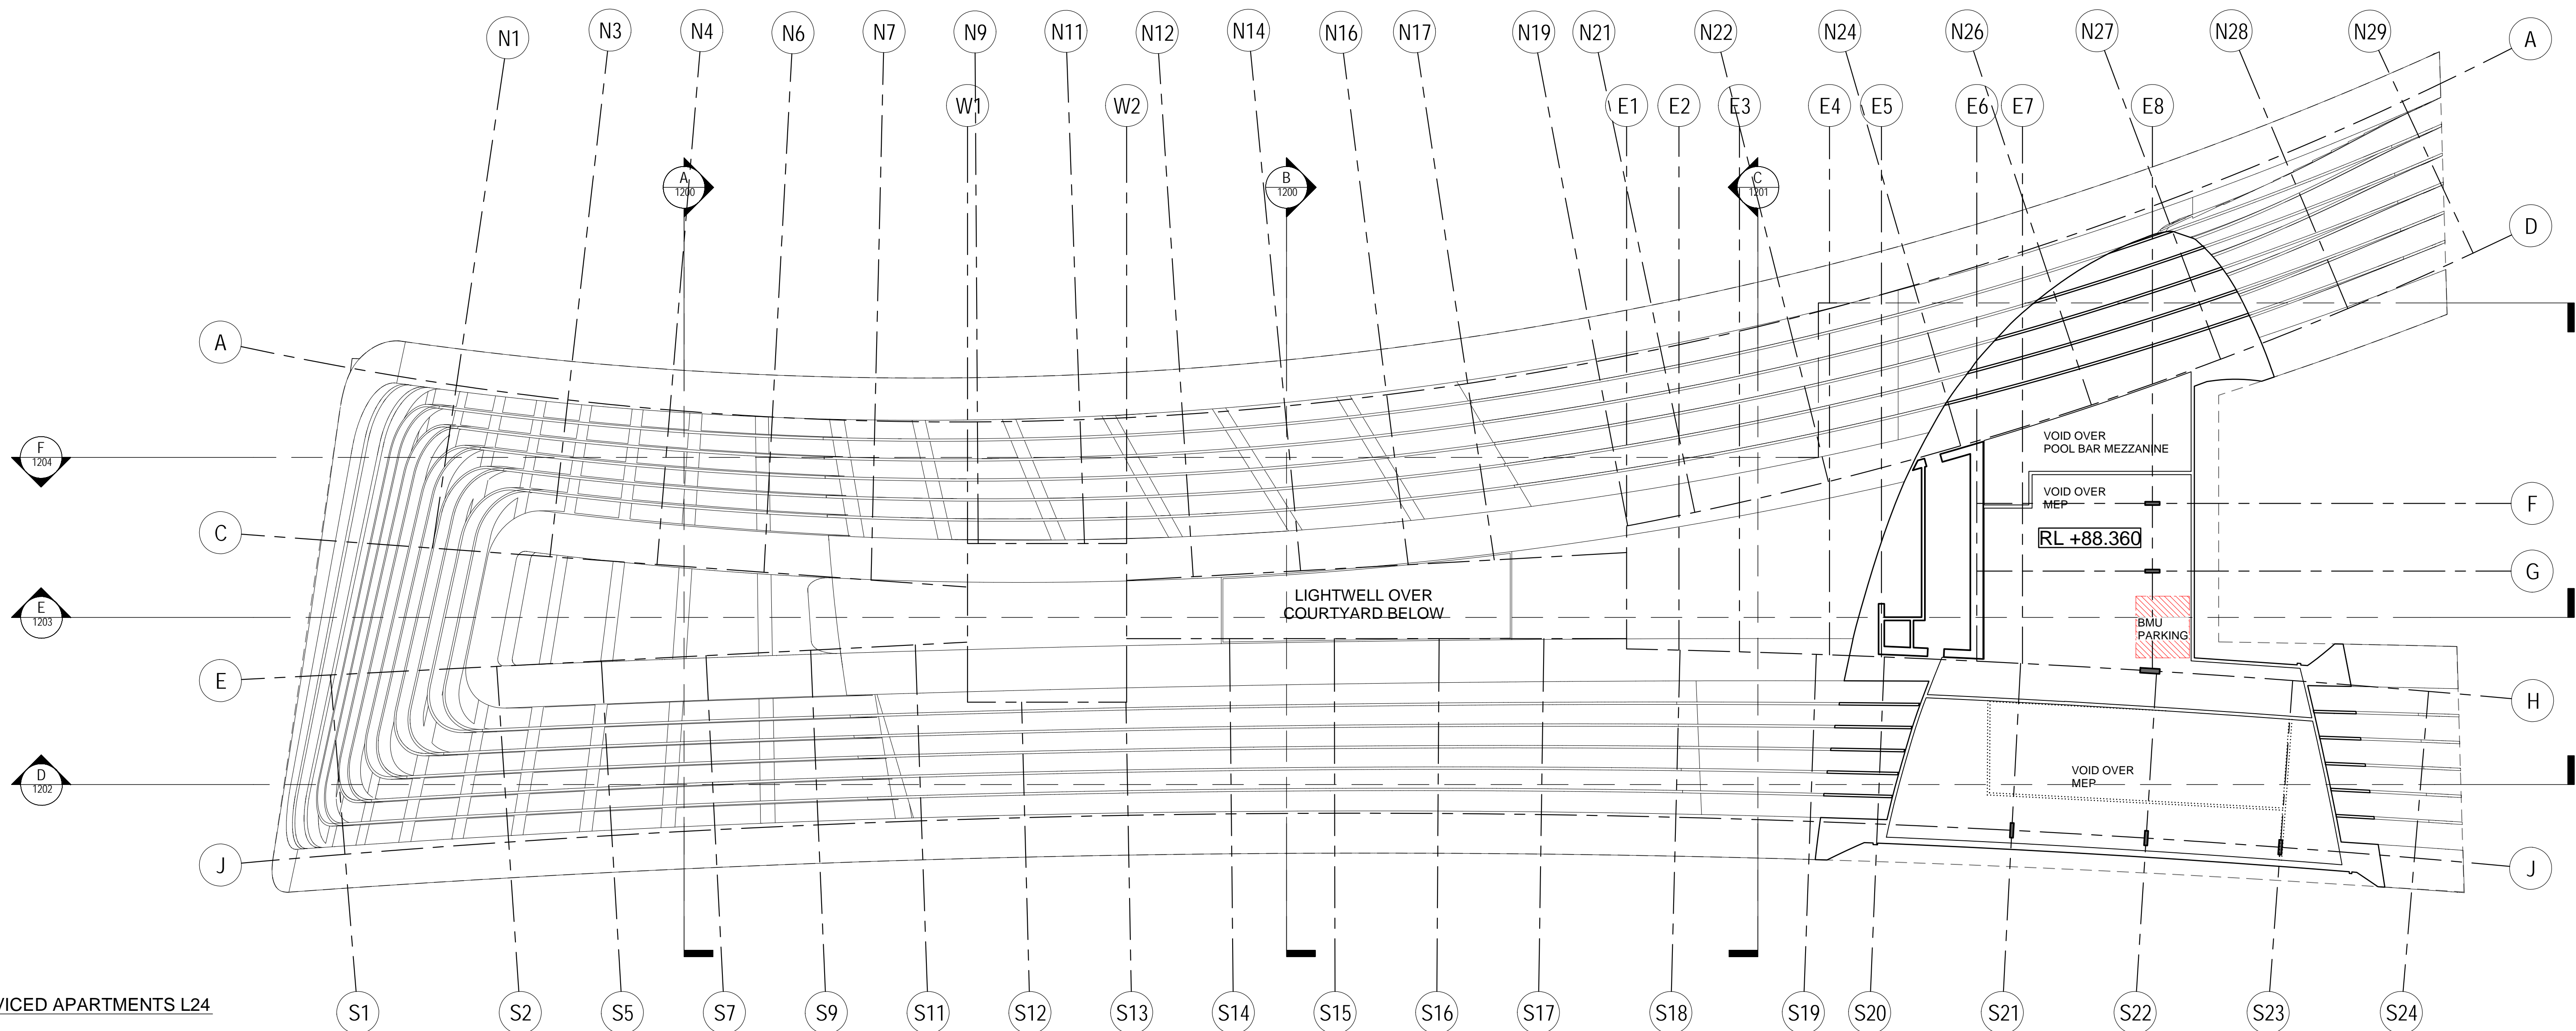

REFERENCE MAP

0 4 8 16m
1:200

NOTES

- DO NOT SCALE DRAWINGS. WRITTEN DIMENSIONS GOVERN.
- ALL DIMENSIONS ARE IN MILLIMETRES UNLESS NOTED OTHERWISE.
- ALL DIMENSIONS SHALL BE VERIFIED ON SITE BEFORE PROCEEDING WITH THE WORK. HASSELL SHALL BE NOTIFIED IN WRITING OF ANY DISCREPANCIES.
- THIS DRAWING MUST BE READ IN CONJUNCTION WITH ALL RELEVANT CONTRACTS, SPECIFICATIONS AND DRAWINGS.

© COPYRIGHT OF THIS DRAWING IS VESTED IN HASSELL. LTD.
2017 HASSELL. LTD.

THIS DRAWING IS AN UNCONTROLLED COPY, UNLESS NOTED OTHERWISE.

REV	DESCRIPTION	DATE
H	DA MODIFICATION 7 (OPEN ROOF POOL)	23.11.2018
G	AMENDED HOTEL POOL ROOF DA MOD 6 (TOWER)	10.08.18
F1	INTERIOR FITOUT AMENDMENTS CLOUDED DA MOD 6 (TOWER)	12.06.18
F	AMENDED INTERIOR FITOUT DA MODIFICATION 6 (TOWER)	26.03.18
E	DA MODIFICATION 6 (TOWER)	23.10.17
D1	AMENDED REVISION DESCRIPTION DA MODIFICATION 5 (ROOM MIX)	23.10.17
D	DA MODIFICATION 4 (ROOM MIX)	15.05.17
C	AMENDED DEVELOPMENT APPLICATION	28.03.17
B	AMENDED DEVELOPMENT APPLICATION	14.12.16
A	AMENDED DEVELOPMENT APPLICATION	14.12.16
-	AMENDED DEVELOPMENT APPLICATION	15.12.15

ARCHITECT

HASSELL Limited ABN 007 711 435
LEVEL 2, PIER 8/9,
23 HICKSON ROAD
SYDNEY NSW 2000 AUSTRALIA
SYDNEY@HASSELLSTUDIO.COM
T +61 2 9101 2000 F +61 2 9101 2100

HASSELL

pmdl

CLIENT

Grocon

PROJECT

THE RIBBON HOTEL,
SERVICED APARTMENTS AND RETAIL

31 WHEAT ROAD, SYDNEY

DRAWING TITLE

GA PLANS - HOTEL L23 AND L24

STATUS


FOR APPROVAL

SCALE @ B1	DRAWN	CO-ORD	REVIEWED	APPROVED
1:200	RT	MH	MH	EL

PROJECT NUMBER	DRAWING NUMBER	REV
A004409	ARC-HSL-DD-1112.2	H

11/23/2018 2:56:02 PM

Original Sheet Size B1-1000 x 707mm

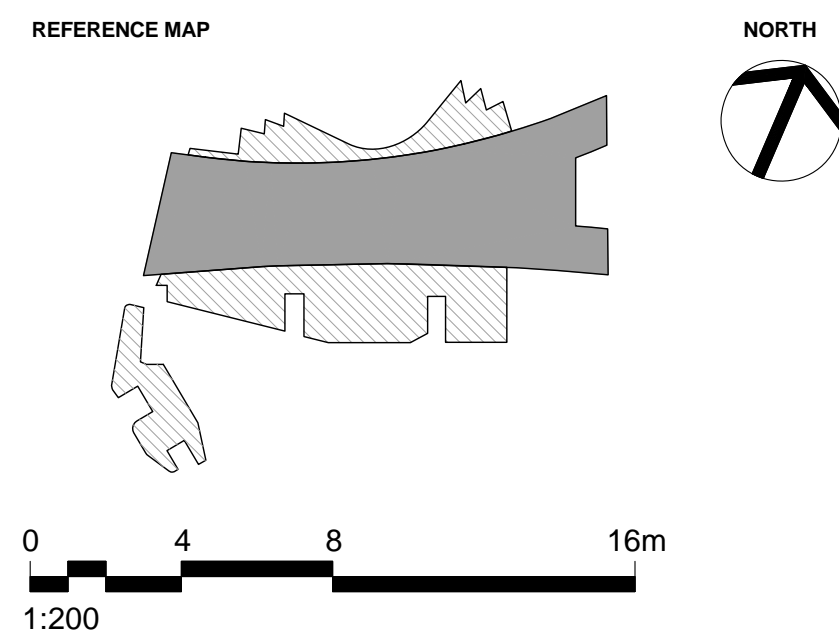

- NOTES**
1. DO NOT SCALE DRAWINGS. WRITTEN DIMENSIONS GOVERN.
 2. ALL DIMENSIONS ARE IN MILLIMETRES UNLESS NOTED OTHERWISE.
 3. ALL DIMENSIONS SHALL BE VERIFIED ON SITE BEFORE PROCEEDING WITH THE WORK. HASSELL SHALL BE NOTIFIED IN WRITING OF ANY DISCREPANCIES.
 4. THIS DRAWING MUST BE READ IN CONJUNCTION WITH ALL RELEVANT CONTRACTS, SPECIFICATIONS AND DRAWINGS.

© COPYRIGHT OF THIS DRAWING IS VESTED IN HASSELL. LTD.
2017 HASSELL. LTD.

THIS DRAWING IS AN UNCONTROLLED COPY. UNLESS NOTED OTHERWISE.

ARCHITECT

HASSELL Limited ABN 007 711 435
LEVEL 2, PIER 8/9,
23 HICKSON ROAD
SYDNEY NSW 2000 AUSTRALIA
SYDNEY@HASSELLSTUDIO.COM
T +61 2 9101 2000 F +61 2 9101 2100

T +61 2 9101 2000 F +61 2 9101 2100
HASSELL



THE RIBBON HOTEL,
SERVICED APARTMENTS AND RETAIL

31 WHEAT ROAD, SYDNEY


DRAWING TITLE

GA PLANS - ROOF

FOR APPROVAL


SCALE @ B1 1:200	DRAWN RT	CO-ORD MH	REVIEWED MH	APPROVED EL
PROJECT NUMBER A004409	DRAWING NUMBER ARC-HSL-DD-1113			REV M



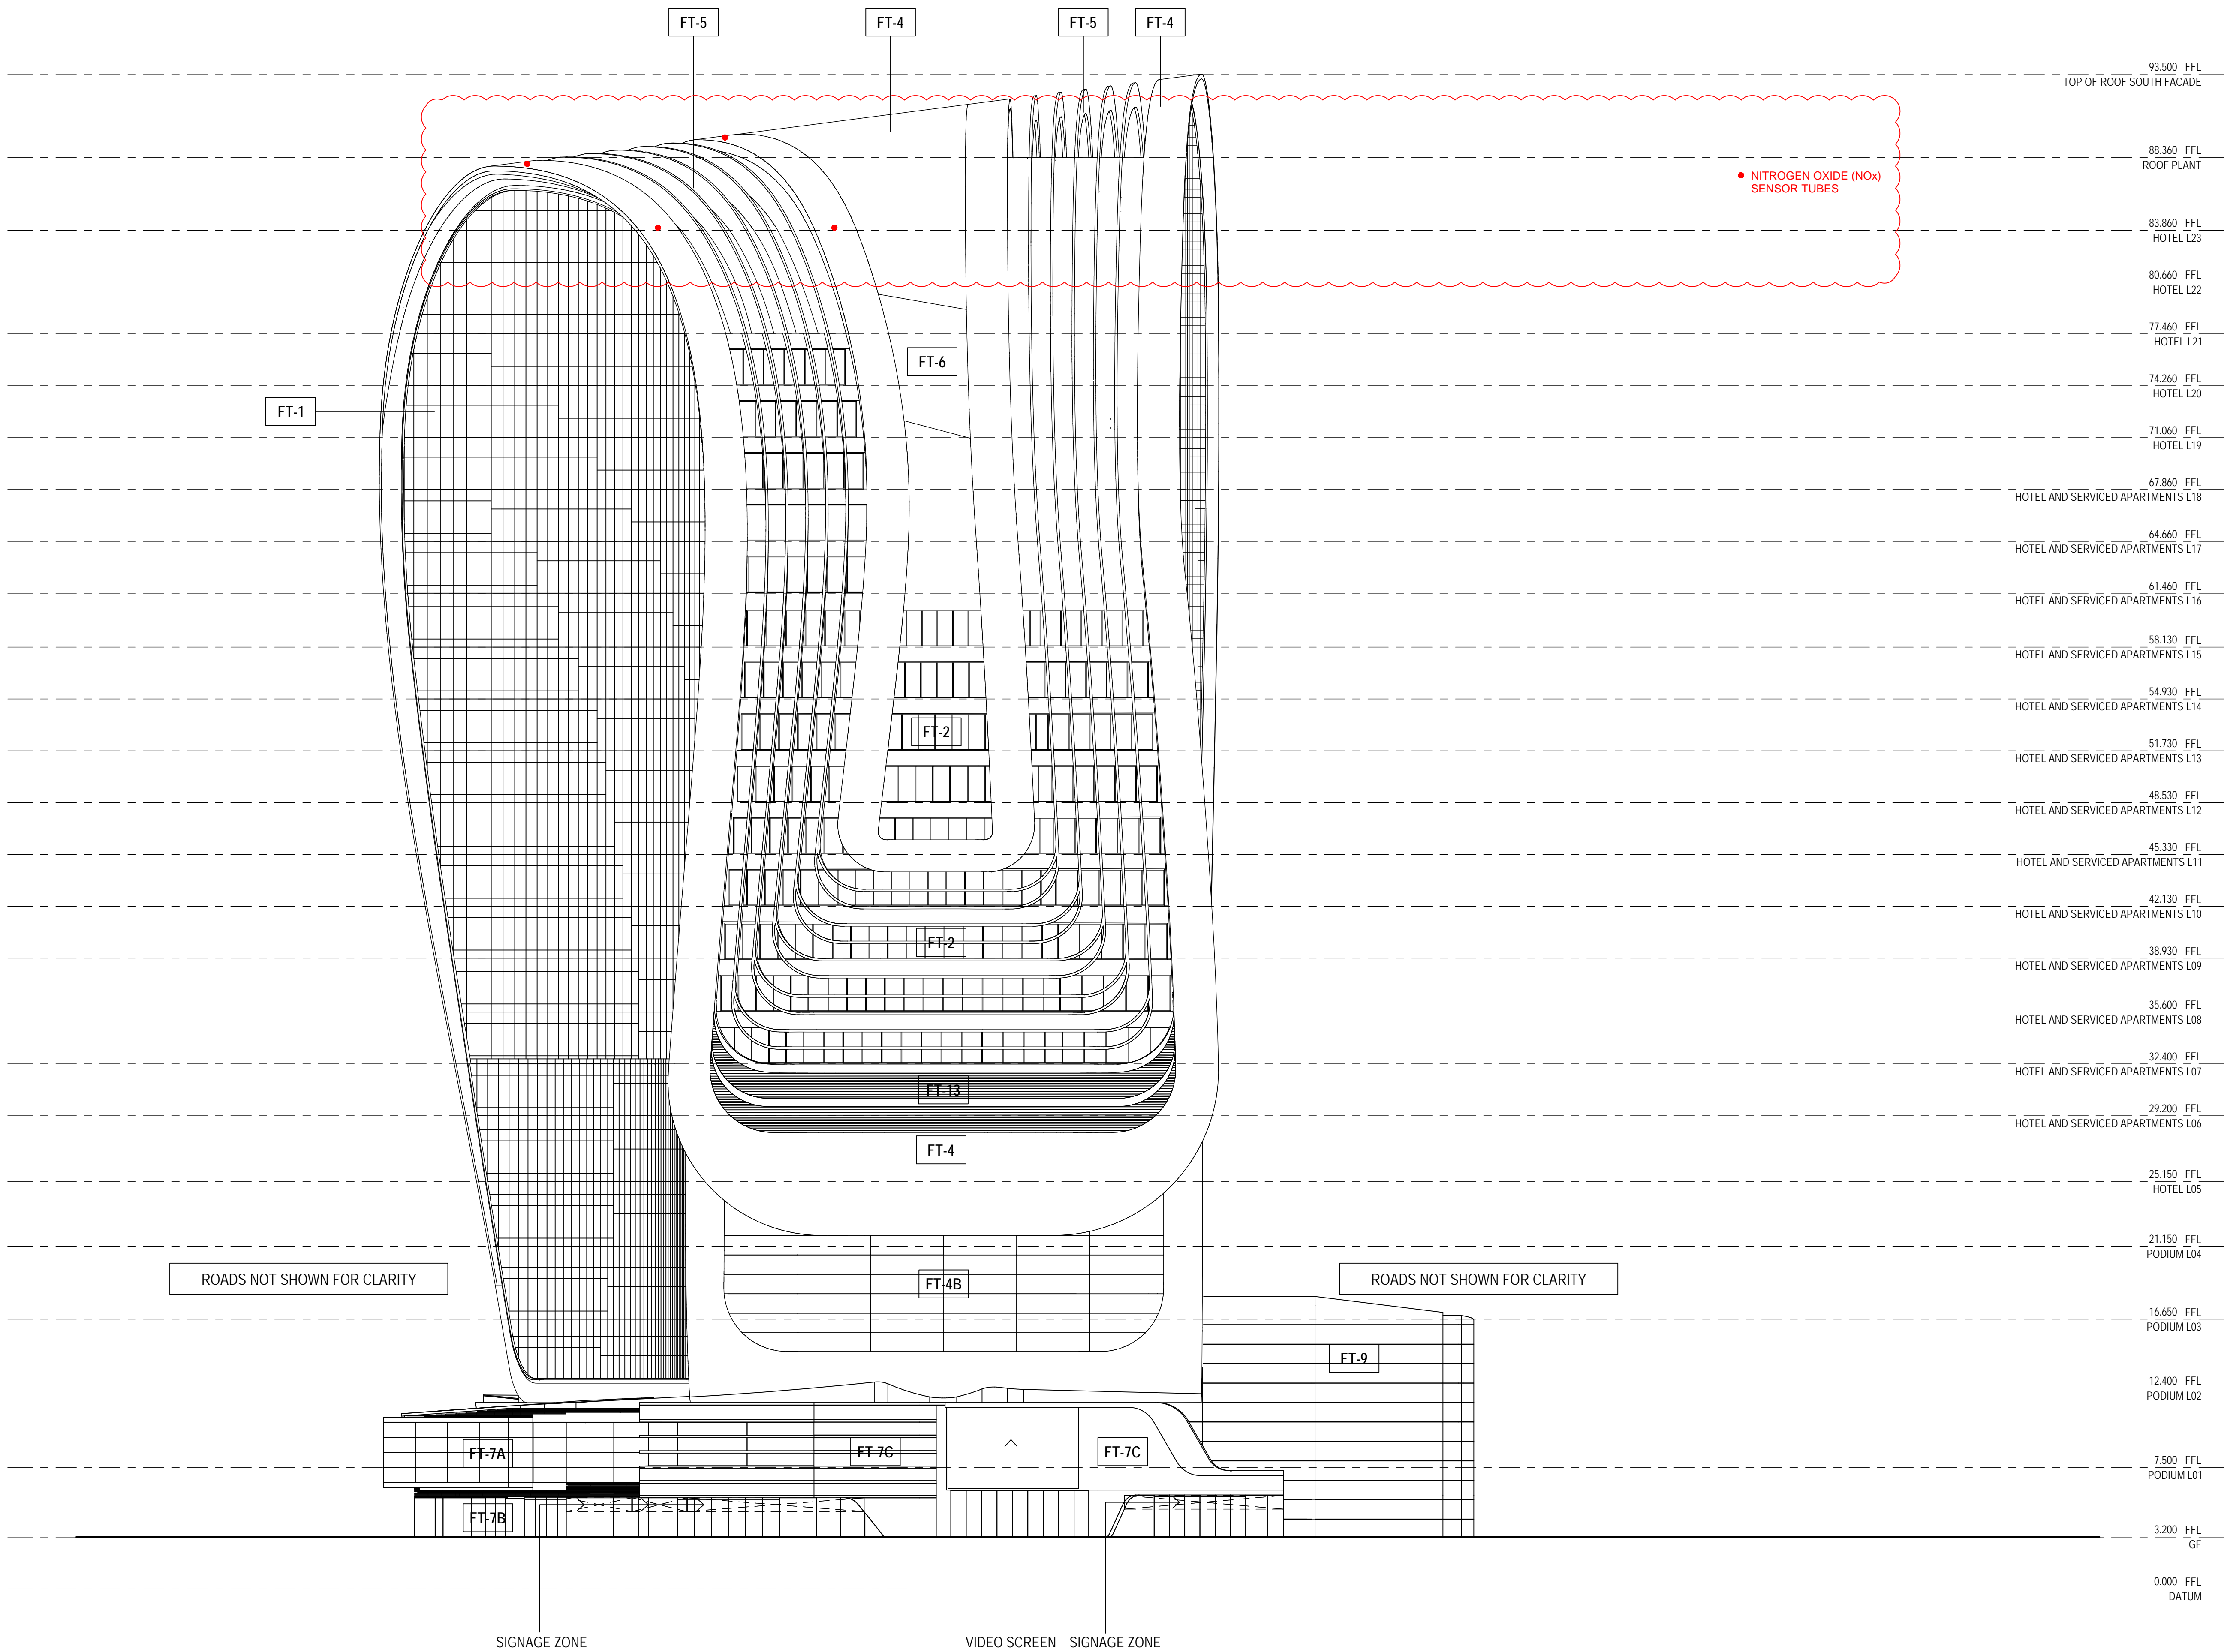

WEST ELEVATION
1:200

REFERENCE MAP

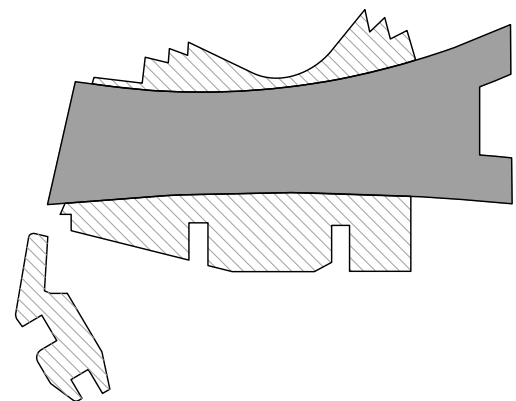

0 4 8 16m
1:200

NOTES

- DO NOT SCALE DRAWINGS. WRITTEN DIMENSIONS GOVERN.
- ALL DIMENSIONS ARE IN MILLIMETRES UNLESS NOTED OTHERWISE.
- ALL DIMENSIONS SHALL BE VERIFIED ON SITE BEFORE PROCEEDING WITH THE WORK. HASSELL SHALL BE NOTIFIED IN WRITING OF ANY DISCREPANCIES.
- THIS DRAWING MUST BE READ IN CONJUNCTION WITH ALL RELEVANT CONTRACTS, SPECIFICATIONS AND DRAWINGS.

© COPYRIGHT OF THIS DRAWING IS VESTED IN HASSELL, LTD.
2017 HASSELL, LTD.

THIS DRAWING IS AN UNCONTROLLED COPY, UNLESS NOTED OTHERWISE.

REV	DESCRIPTION	DATE
M	DA MODIFICATION 7 (OPEN ROOF POOL)	23.11.2018
L	TOWER ENVELOPE CLOUDED DA MODIFICATION 6 (TOWER)	12.06.18
K	ADDITION WESTERN COLUMN CLADDING DA MODIFICATION 6 (TOWER)	26.03.18
J	DA MODIFICATION 6 (TOWER)	23.10.17
H1	DELETE HATCH DA MODIFICATION 3 (PODIUM)	19.10.17
H	DA MODIFICATION 3 (PODIUM)	21.04.17
G	AMENDED DEVELOPMENT APPLICATION	12.04.17
F	AMENDED DEVELOPMENT APPLICATION	24.02.17
E	AMENDED DEVELOPMENT APPLICATION	22.03.16
D	AMENDED DEVELOPMENT APPLICATION	15.12.15
C	AMENDED DEVELOPMENT APPLICATION	23.10.15
B	DEVELOPMENT APPLICATION	20.08.13
A	FINAL DRAFT	23.07.13
-	ISSUED FOR INFORMATION	19.07.13

ARCHITECT

HASSELL Limited ABN 007 711 435
LEVEL 2, PIER 8/9,
23 HICKSON ROAD
SYDNEY NSW 2000 AUSTRALIA
SYDNEY@HASSELLSTUDIO.COM
T +61 2 9101 2000 F +61 2 9101 2100

HASSELL



CLIENT



PROJECT

THE RIBBON HOTEL,
SERVICED APARTMENTS AND RETAIL

31 WHEAT ROAD, SYDNEY

DRAWING TITLE

GA ELEVATIONS - SHEET 3

STATUS

FOR APPROVAL

SCALE @ B1	DRAWN	CO-ORD	REVIEWED	APPROVED
1:200	RT	MH	MH	EL
PROJECT NUMBER	DRAWING NUMBER	REV		
A004409	ARC-HSL-DD-1152	M		



NOTES

- DO NOT SCALE DRAWINGS. WRITTEN DIMENSIONS GOVERN.
ALL DIMENSIONS ARE IN MILLIMETRES UNLESS NOTED OTHERWISE.
ALL DIMENSIONS SHALL BE VERIFIED ON SITE BEFORE PROCEEDING
WITH THE WORK. HASSELL SHALL BE NOTIFIED IN WRITING OF ANY
DISCREPANCIES.
THIS DRAWING MUST BE READ IN CONJUNCTION WITH ALL RELEVANT
CONTRACTS, SPECIFICATIONS AND DRAWINGS.

0 COPYRIGHT OF THIS DRAWING IS VESTED IN HASSELL. LTD.
017 HASSELL. LTD.

THIS DRAWING IS AN UNCONTROLLED COPY, UNLESS NOTED OTHERWISE

CHITECT
HASSELL Limited ABN 007 711 435
LEVEL 2, PIER 8/9,
HICKSON ROAD
DNEY NSW 2000 AUSTRALIA
DNEY@HASSELLSTUDIO.COM
+61 2 9101 2000 F +61 2 9101 2100

HASSELL



1 WHEAT ROAD, SYDNEY


AWING TITLE

A ELEVATIONS - SHEET 4

STATUS

OR APPROVAL

SCALE @ B1	DRAWN	CO-ORD	REVIEWED	APPROVED
200	RT	MH	MH	EL
PROJECT NUMBER	DRAWING NUMBER			REV
004409	ARC-HSL-DD-1153			M

 


1. DO NOT SCALE DRAWINGS. WRITTEN DIMENSIONS GOVERN.
2. ALL DIMENSIONS ARE IN MILLIMETRES UNLESS NOTED OTHERWISE.
3. ALL DIMENSIONS SHALL BE VERIFIED ON SITE BEFORE PROCEEDING WITH THE WORK. HASSELL SHALL BE NOTIFIED IN WRITING OF ANY DISCREPANCIES.
4. THIS DRAWING MUST BE READ IN CONJUNCTION WITH ALL RELEVANT CONTRACTS, SPECIFICATIONS AND DRAWINGS.

© COPYRIGHT OF THIS DRAWING IS VESTED IN HASSELL. LTD.
2017 HASSELL. LTD.

THIS DRAWING IS AN UNCONTROLLED COPY. UNLESS NOTED OTHERWISE

ARCHITECT
HASSELL Limited ABN 007 711 435
LEVEL 2, PIER 8/9,
23 HICKSON ROAD
SYDNEY NSW 2000 AUSTRALIA
SYDNEY@HASSELLSTUDIO.COM
T +61 2 9101 2000 F +61 2 9101 2100

HASSELL

 

THE RIBBON HOTEL,
SERVICED APARTMENTS AND RETAIL

31 WHEAT ROAD, SYDNEY


DRAWING TITLE

GA SECTIONS - SHEET 2

STATUS


FOR APPROVAL

SCALE @ B1 1:200	DRAWN RT	CO-ORD MH	REVIEWED MH	APPROVED EL
PROJECT NUMBER A004409	DRAWING NUMBER ARC-HSL-DD-1201			REV N

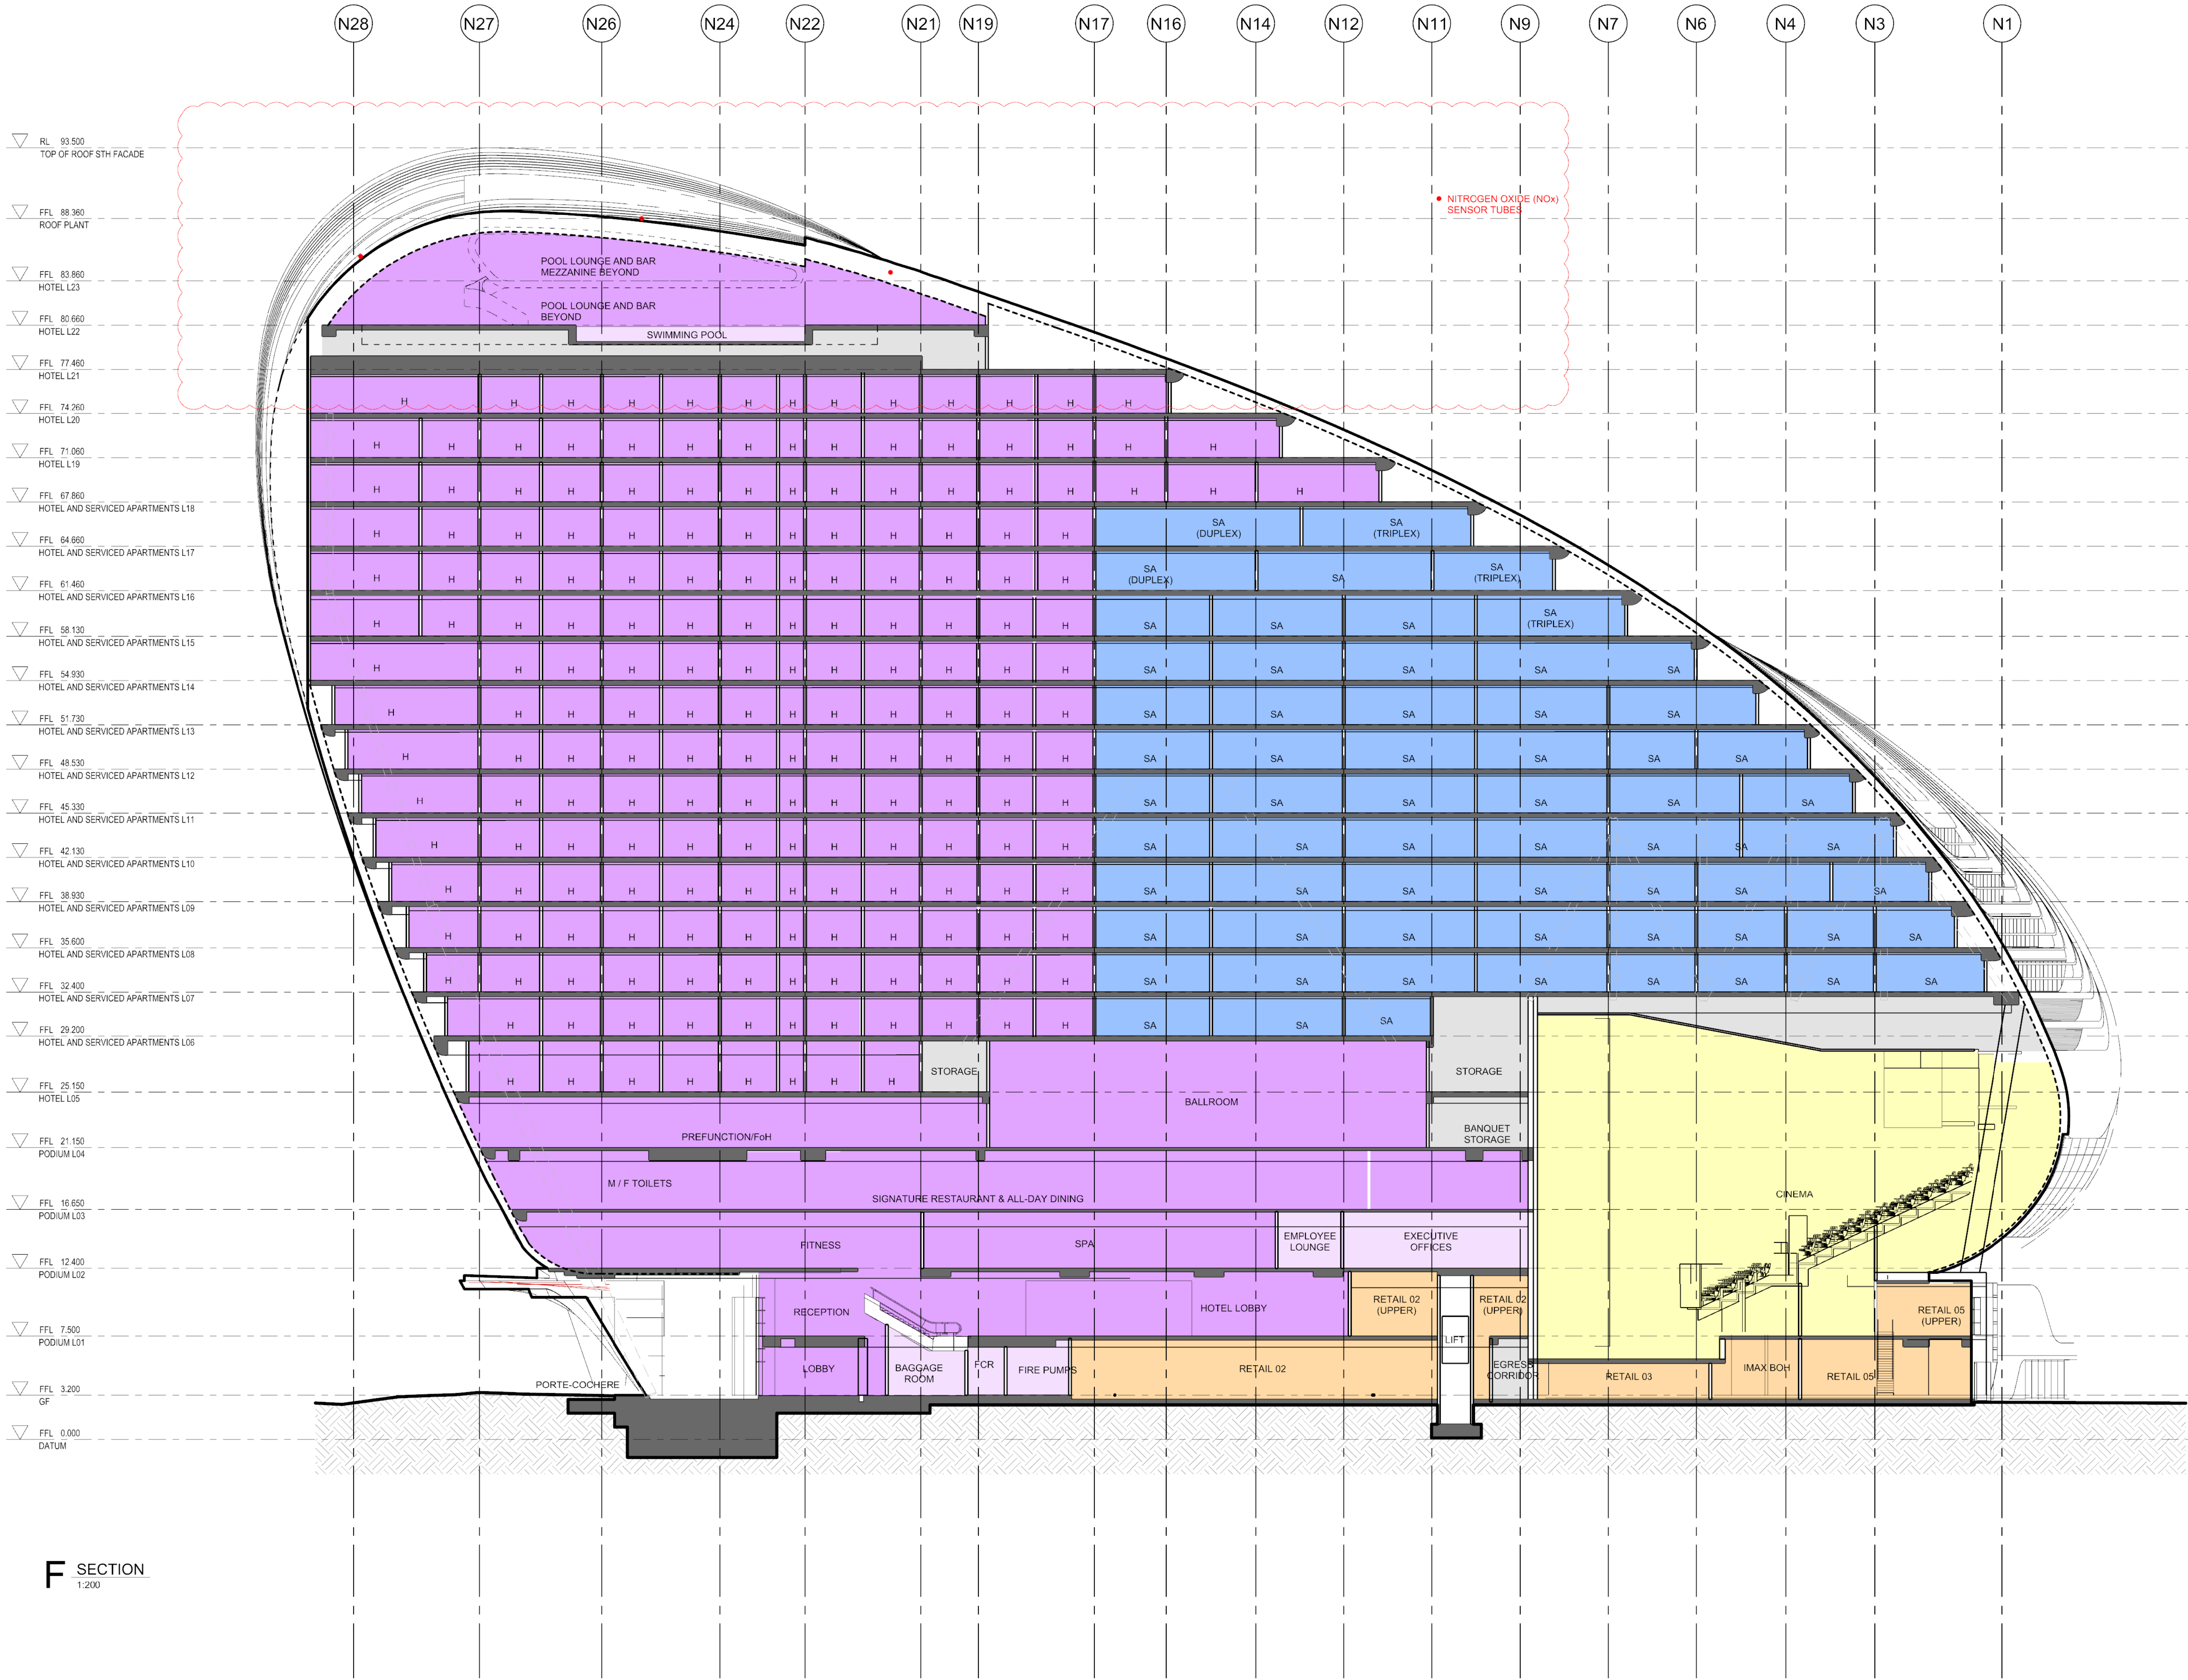

F SECTION
1:200

REFERENCE MAP

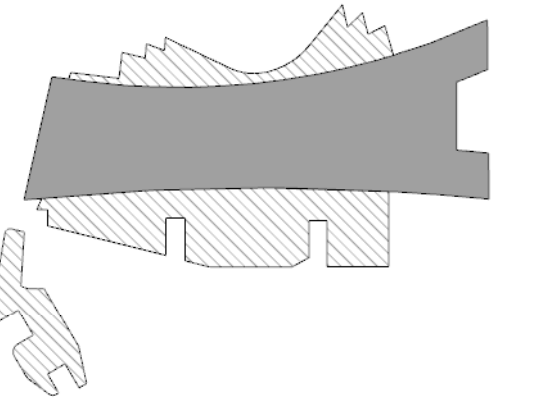

0 4 8 16m
1:200

NOTES

1. DO NOT SCALE DRAWINGS. WRITTEN DIMENSIONS GOVERN.
2. ALL DIMENSIONS ARE IN MILLIMETRES UNLESS NOTED OTHERWISE.
3. ALL DIMENSIONS SHALL BE VERIFIED ON SITE BEFORE PROCEEDING WITH THE WORK. HASSELL SHALL BE NOTIFIED IN WRITING OF ANY DISCREPANCIES.
4. THIS DRAWING MUST BE READ IN CONJUNCTION WITH ALL RELEVANT CONTRACTS, SPECIFICATIONS AND DRAWINGS.

© COPYRIGHT OF THIS DRAWING IS VESTED IN HASSELL. LTD.
2017 HASSELL. LTD.

THIS DRAWING IS AN UNCONTROLLED COPY, UNLESS NOTED OTHERWISE.

REV	DESCRIPTION	DATE
N	DA MODIFICATION 7 (OPEN ROOF POOL)	23.11.2018
M1	INTERIOR FITOUT AMENDMENTS CLOUDED DA MOD 6 (TOWER)	12.06.18
M	AMENDED INTERIOR FITOUT DA MODIFICATION 6 (TOWER)	26.03.18
L	DA MODIFICATION 6 (TOWER)	23.10.17
K1	DELETE HATCH AMENDED REVISION DESCRIPTION DA MODIFICATION 5 (ROOM MIX)	23.10.17
K	DA MODIFICATION 4 (ROOM MIX)	15.05.17
J1	DELETE HATCH DA MODIFICATION 3 (PODIUM)	19.10.17
J	DA MODIFICATION 3 (PODIUM)	21.04.17
H	AMENDED DEVELOPMENT APPLICATION	12.04.17
G	AMENDED DEVELOPMENT APPLICATION	14.02.17
F	AMENDED DEVELOPMENT APPLICATION	14.12.16
E	AMENDED DEVELOPMENT APPLICATION	22.03.16
D	AMENDED DEVELOPMENT APPLICATION	15.12.15
C	AMENDED DEVELOPMENT APPLICATION	23.10.15
B	DEVELOPMENT APPLICATION	20.08.13
A	FINAL DRAFT	23.07.13
-	ISSUED FOR INFORMATION	19.07.13

ARCHITECT

HASSELL Limited ABN 007 711 435
LEVEL 2, PIER 8/9,
23 HICKSON ROAD
SYDNEY NSW 2000 AUSTRALIA
SYDNEY@HASSELLSTUDIO.COM
T +61 2 9101 2000 F +61 2 9101 2100

HASSELL

pmdl

CLIENT

Grocon

PROJECT

THE RIBBON HOTEL,
SERVICED APARTMENTS AND RETAIL

31 WHEAT ROAD, SYDNEY

DRAWING TITLE

GA SECTIONS - SHEET 5

STATUS

FOR APPROVAL

SCALE @ B1	DRAWN	CO-ORD	REVIEWED	APPROVED
1:200	RT	MH	MH	EL
PROJECT NUMBER	DRAWING NUMBER	REV		
A004409	ARC-HSL-DD-1204	N		