


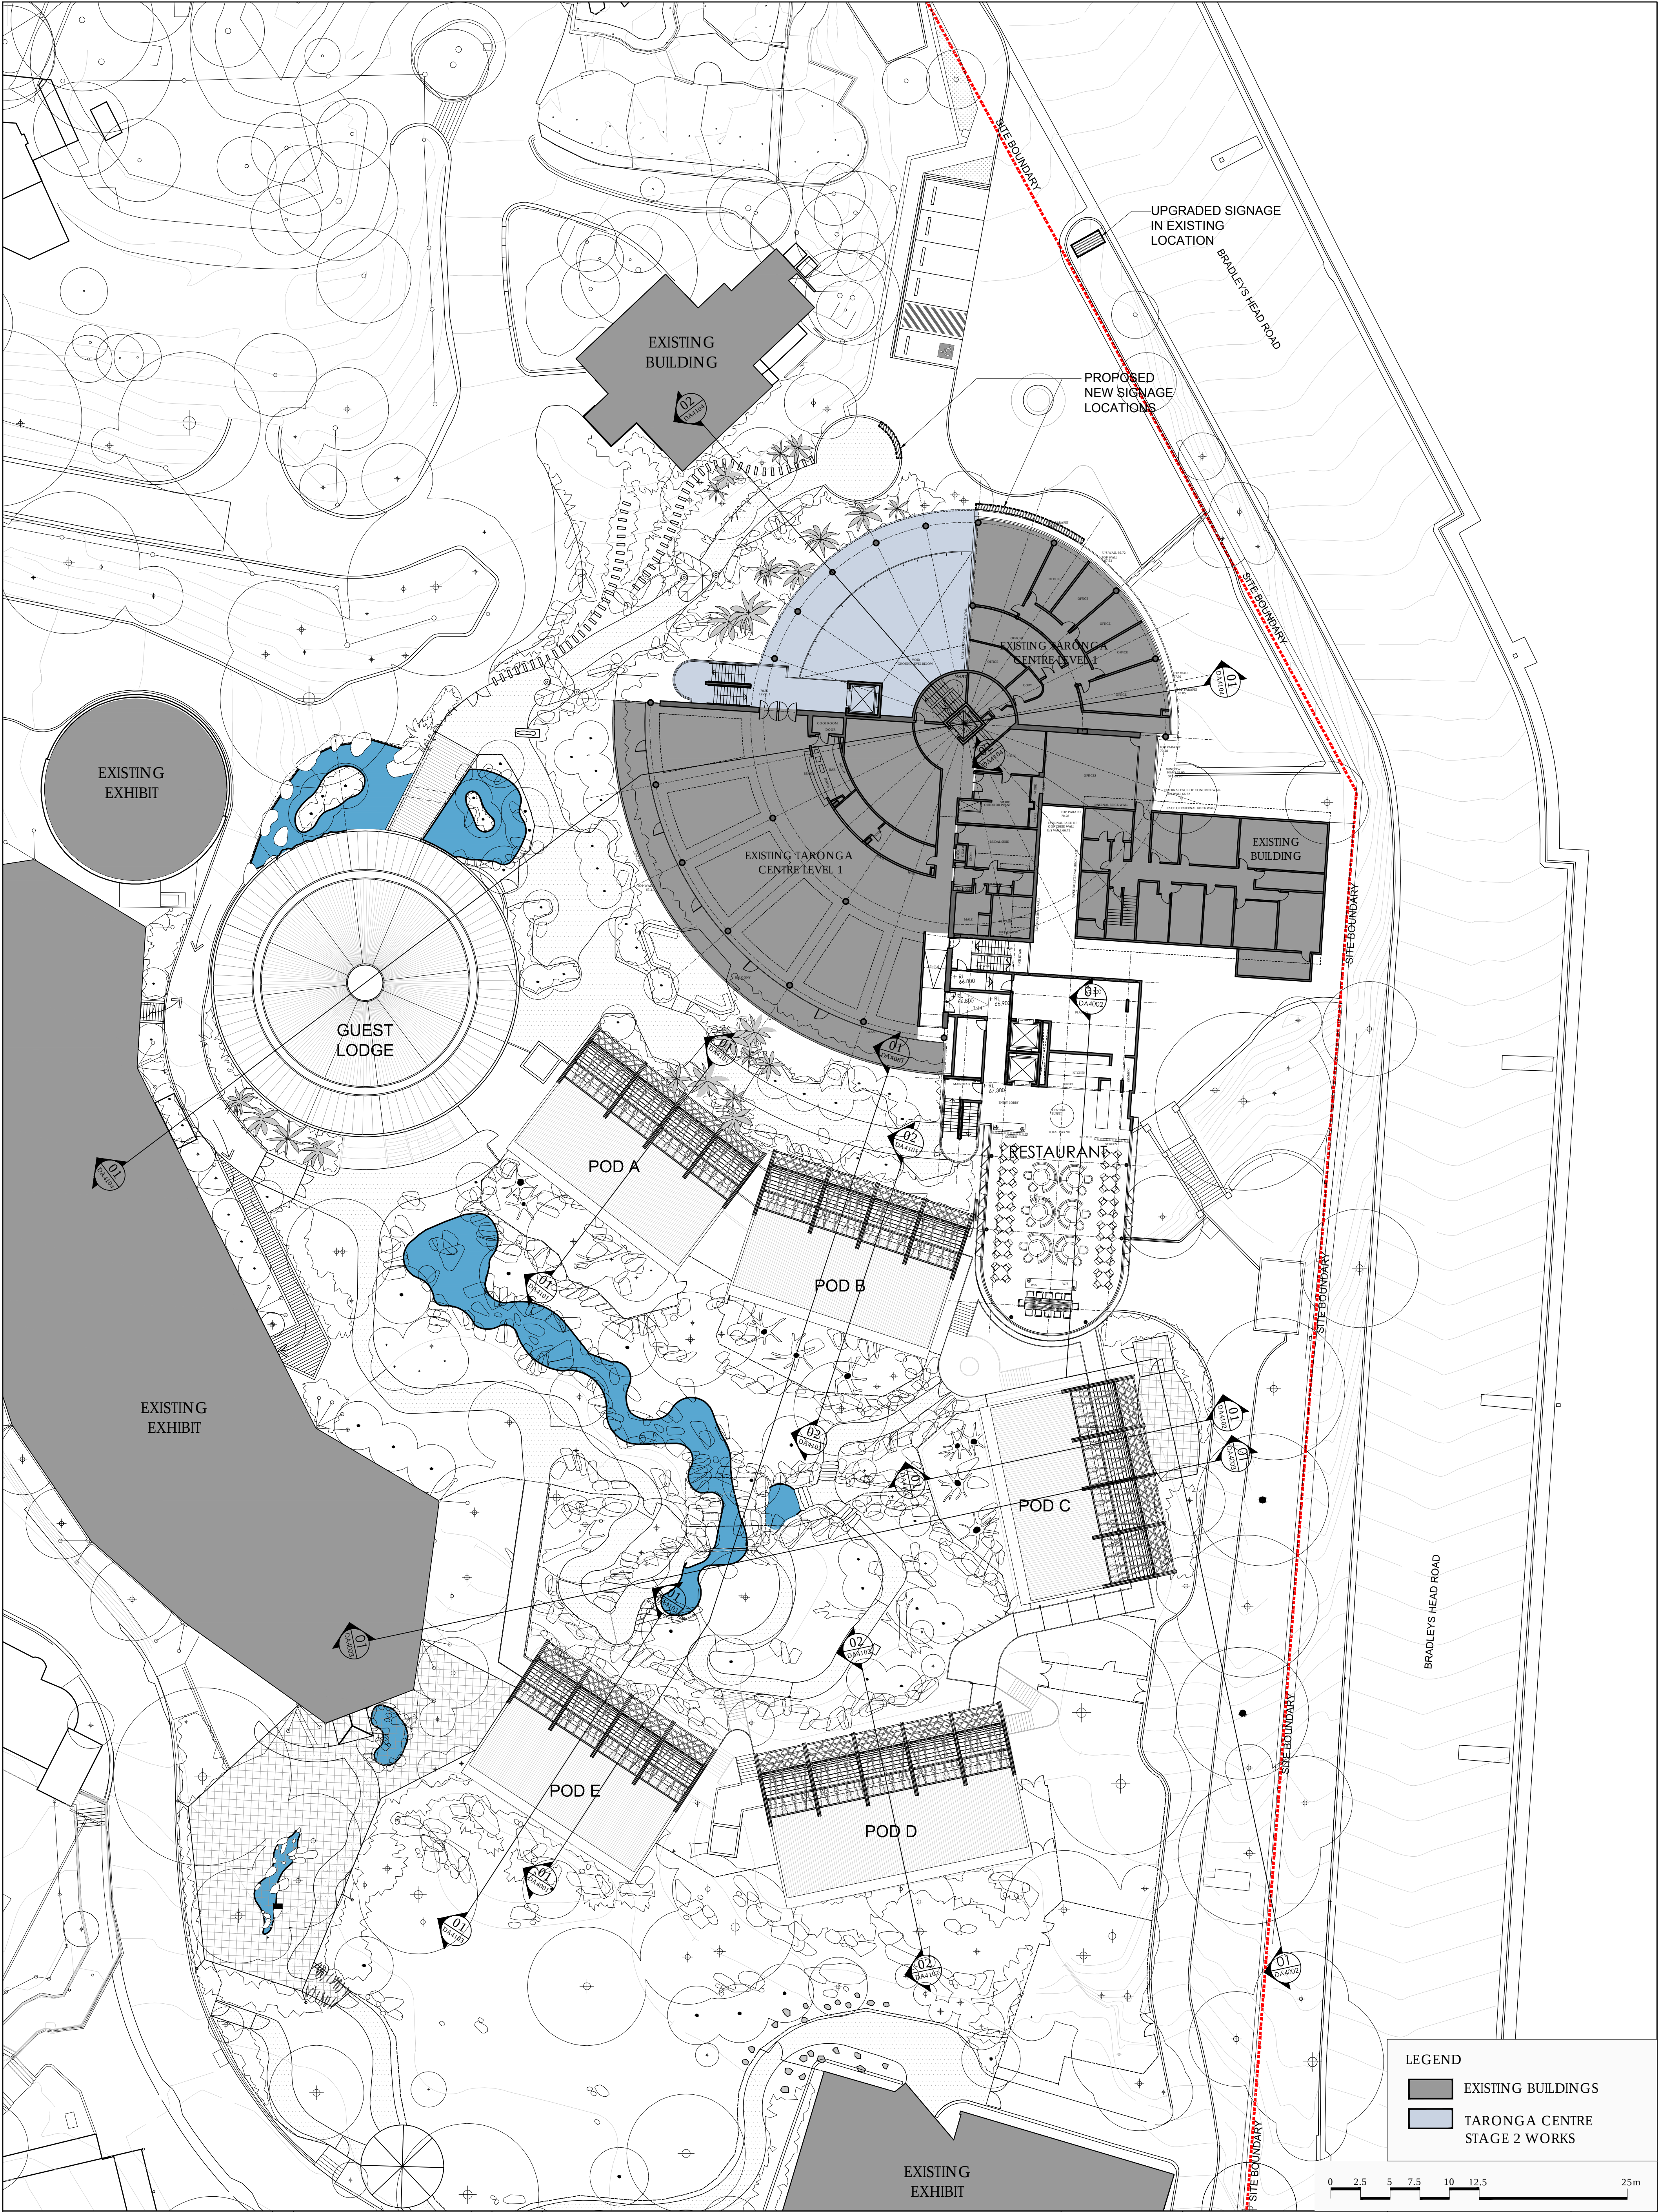

- LEGEND
- EXISTING BUILDINGS
 - TARONGA CENTRE STAGE 2 WORKS

0 2.5 5 7.5 10 12.5 25m

© COPYRIGHT COX ARCHITECTURE PTY LTD 2011

ANY FORM OF REPRODUCTION OF THIS DRAWING IN FULL OR IN PART WITHOUT THE WRITTEN PERMISSION OF COX ARCHITECTURE PTY LTD CONSTITUTES AN INFRINGEMENT OF COPYRIGHT

Rev	Description	By	Date
01	REQUEST FOR SEARS	MD	25.11.15
02	ISSUE FOR REVIEW	MD	25.01.16
03	DA SUBMISSION	MD	10.03.16

Consultants

PROJECT MANAGER
Compass Project Management
17, 58 Berry St
North Sydney NSW 2060
T: 02 9527 3300
F: 02 9527 3307

LANDSCAPE ARCHITECTS
Turf Design
95 The Kingsway
Crows Nest NSW 2230
T: 02 9527 3300
F: 02 9527 3307

ELECTRICAL ENGINEER
ADP
12, 150 Kent St
Sydney NSW 2000
T: 02 8201 5447

ESD & HYDRAULIC ENGINEERS
AECOM
121, 428 George Street
Sydney NSW 2000
T: 02 8594 0635

ZOOLOGICAL EXHIBIT DESIGN
Green & Dale Associates
PO Box 351
Warrandyte VIC 3113
T: 03 9644 5422

INTERIOR DESIGN
CHADA
12, 79 Mennie St
Chippendale NSW 2008
T: 02 918 2627

TRAFFIC CONSULTANT
GTA Consultants
16, 111 Kent St
Sydney NSW 2000
T: 02 9448 1888

MECHANICAL ENGINEER
Donnelley Simpson Cleary
58 Hill St
Roseville NSW 2059
T: 02 9416 1177

HERITAGE CONSULTANT
Jean Rice Architects
13/30 Jones St
Newtown NSW 2042
T: 02 9629 9902

ACOUSTIC ENGINEER
Renzo Tonin & Associates
14, 418A Baulkham Hills
Sydney NSW 2110
T: 02 9210 0300

ICA CONSULTANT
McKenzie Group
16, 111 Kent St
Sydney NSW 2000
T: 02 9296 0800

Cox Architecture

Level 6, 155 Clarence Street
Sydney NSW 2000
Email: sydney@cox.com.au
Tel: 02 9267 9500
Fax: 02 9264 5844

COX

Architecture | Planning
Urban Design | Interior Design

Client

TARONGA ZOO
Project
AUSTRALIA HABITAT
AND TARONGA
WILDLIFE RETREAT
BRADLEYS HEAD ROAD MOSMAN NSW 2088



CAD File \213194.001\Plot Series\DA

Coordinated CT

Project Architect MD

Project Director NT

Drawing Number AR-DA-2106

Drawing Title LEVEL 1-RESTAURANT (RL 67)

Cox Architecture Pty Ltd ACN 002 535 891


Drawn LL


Scale 1:250@A1

Date 10/03/16

Rev 03

North

 

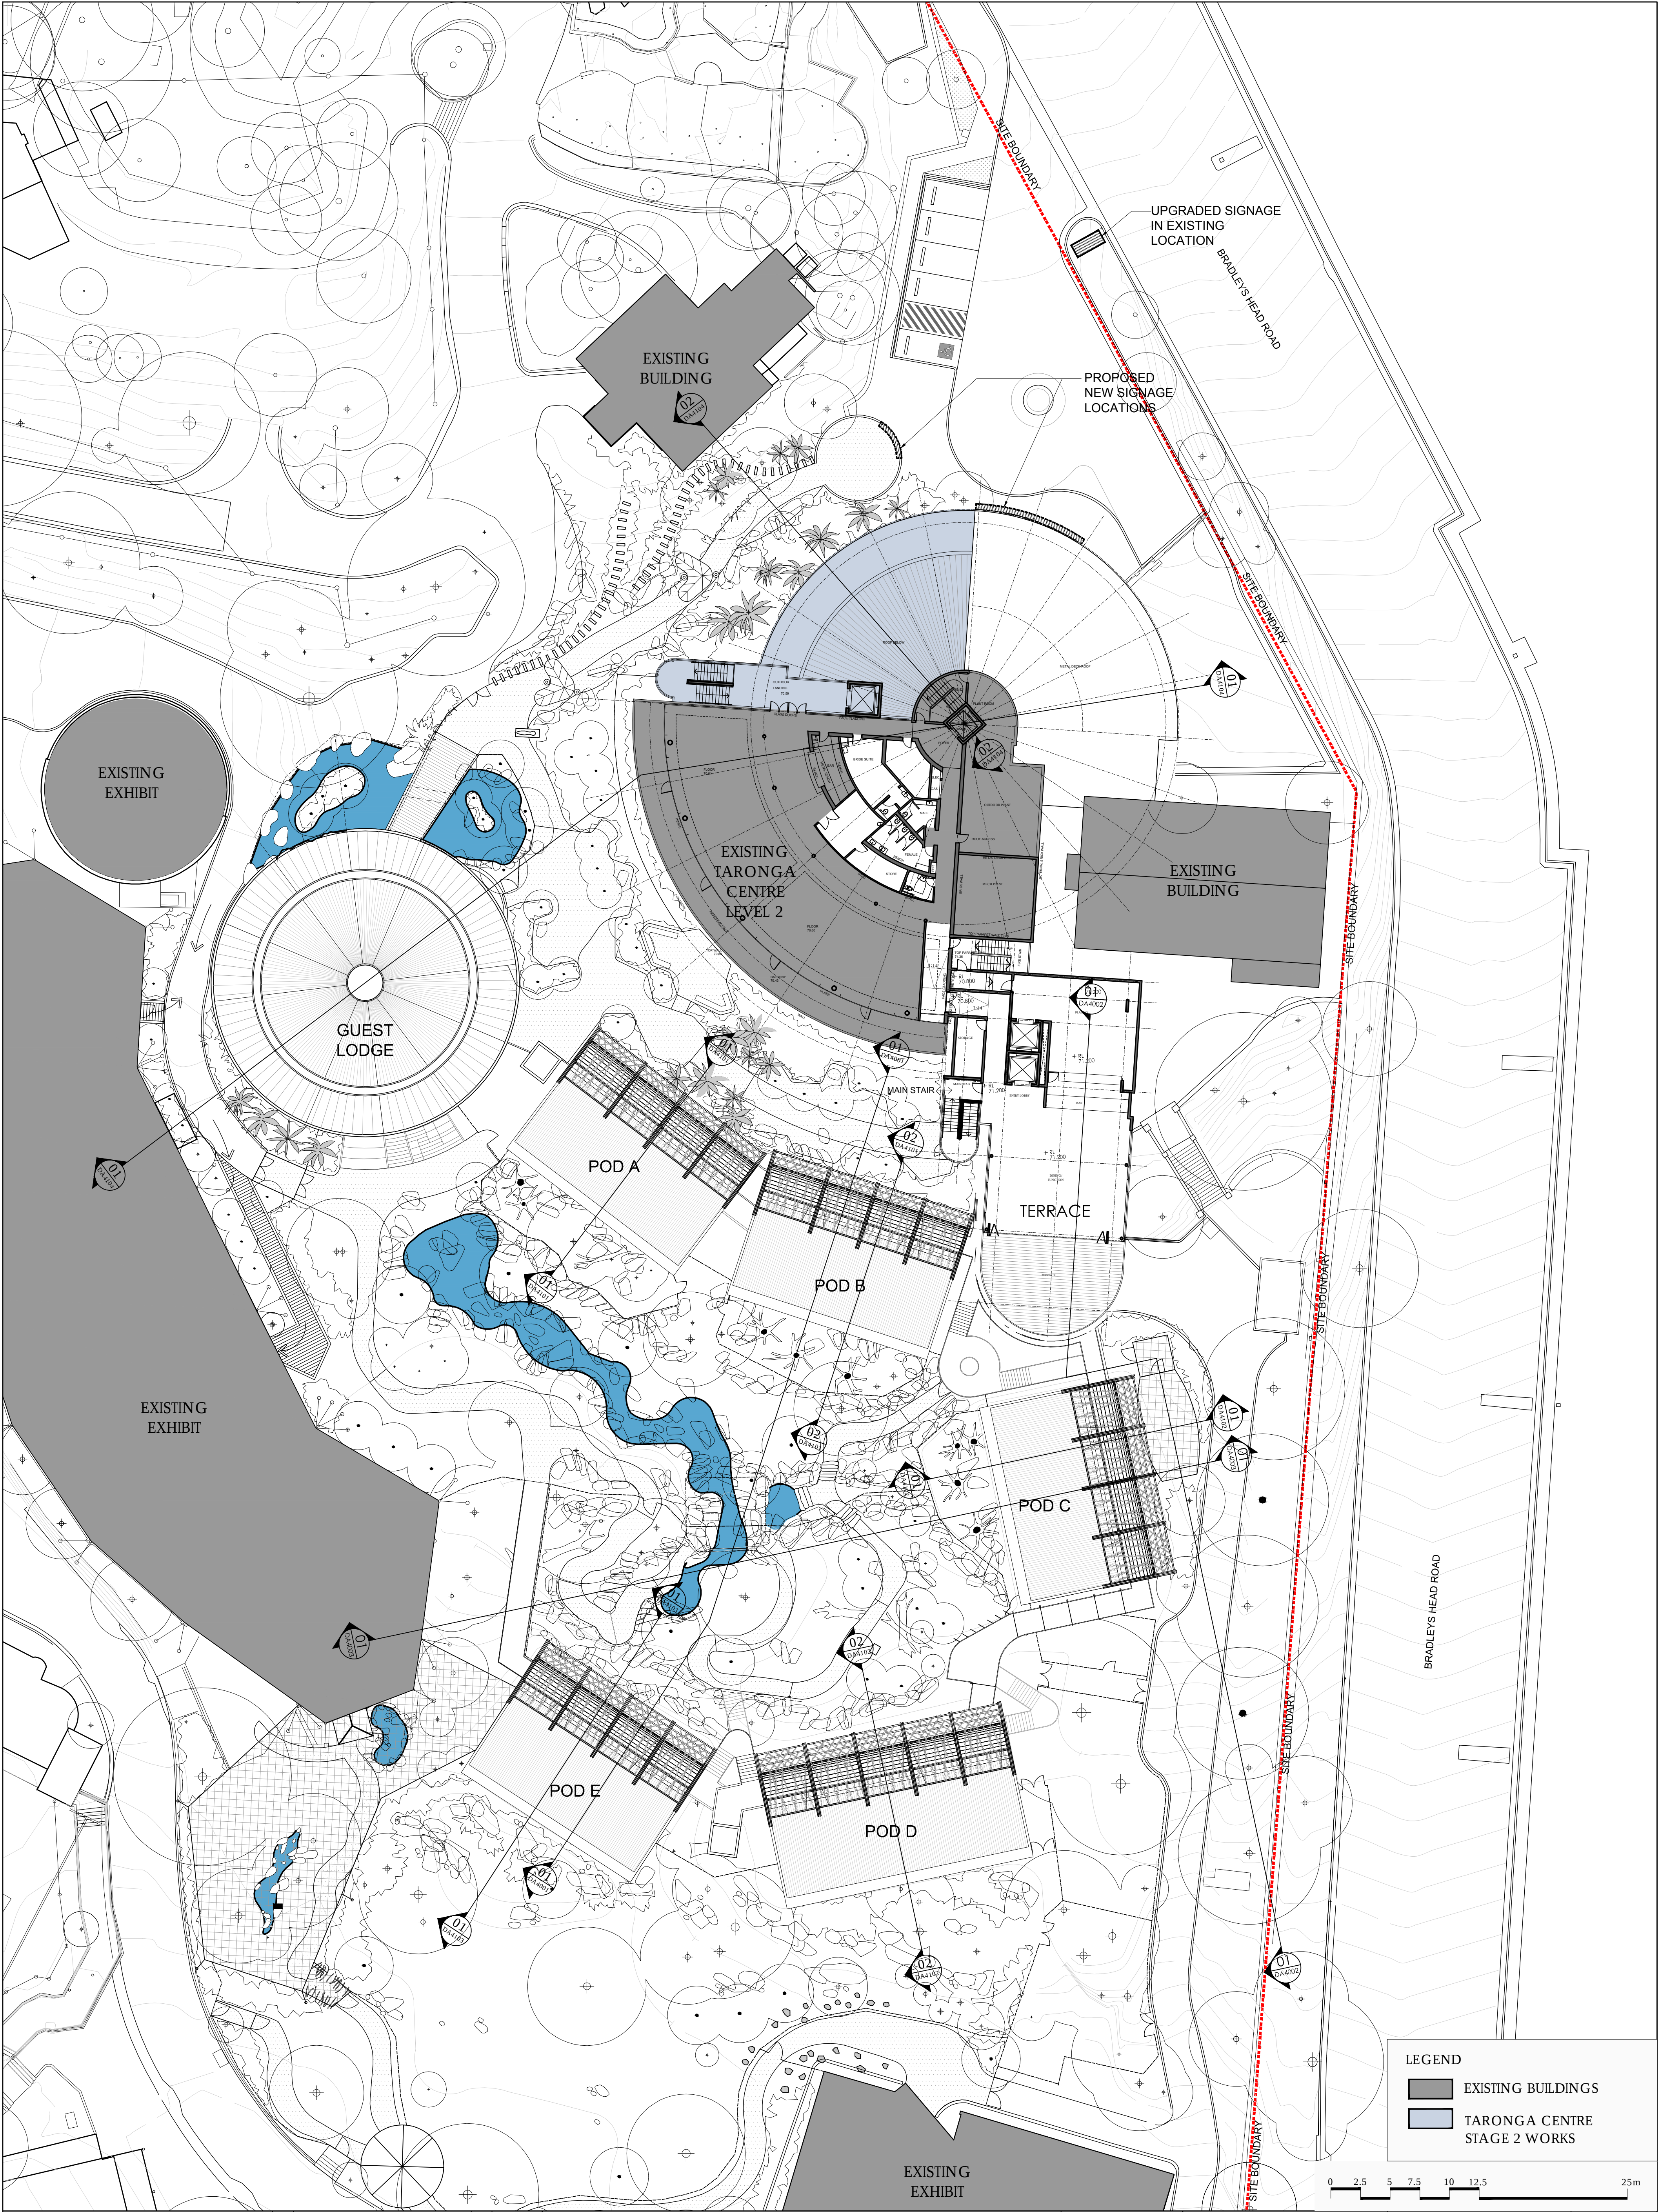

Rev	Description	By	Date
01	REQUEST FOR SEARS	MD	25.11.15
02	ISSUE FOR REVIEW	MD	25.01.16
03	DA SUBMISSION	MD	10.03.16


Rev	Description	By	Date
01	REQUEST FOR SEARS	MD	25.11.15
02	ISSUE FOR REVIEW	MD	25.01.16
03	DA SUBMISSION	MD	10.03.16

Consultants	LANDSCAPE ARCHITECTS	ELECTRICAL ENGINEER	ESD & HYDRAULIC ENGINEERS	ZOOLOGICAL EXHIBIT DESIGN
PROJECT MANAGER Compass Project Management 17, 50 Berry St North Sydney NSW 2060 T: 02 9557 3300 F: 02 9557 3301	Turf Design 95 The Kingsway Crows Nest NSW 2230 T: 02 9557 3300 F: 02 9557 3301	ADP 12, 150 Kent St Sydney NSW 2000 T: 02 8201 5447	AECOM 121, 420 George Street Sydney NSW 2000 T: 02 8591 0635	Green & Dale Associates PO Box 351 Warrandyte VIC 3113 T: 03 9644 5422
STRUCTURAL & CIVIL ENGINEERS Taylor Thomson Whiting 48 Chandos St St Leonards NSW 2065 T: 02 9439 7288	QUANTITY SURVEYOR Wide & Woollard 11, 113 Pacific Highway Cherrybrook NSW 2067 T: 02 9411 2777	FIRE ENGINEER Core Engineering Suite 402, 201 Kent St Sydney NSW 2000 T: 02 9259 6605	DDA CONSULTANT McKenzie Group Ground Floor, 232 Adelaide St Brisbane QLD 4000 T: 07 3834 9800	INTERIOR DESIGN CHADA 12, 79 Menie St Chippendale NSW 2008 T: 02 9118 2627
MECHANICAL ENGINEER Donnelley Simpson Cleary 50 Hill St Roseville NSW 2059 T: 02 9416 1177	HERITAGE CONSULTANT Jean Rice Architects 1336 Jones St Newtown NSW 2042 T: 02 9629 9902	ACOUSTIC ENGINEER Renzo Tonin & Associates 14, 418A Macleay St Sydney NSW 2010 T: 02 9210 0300	ICA CONSULTANT McKenzie Group 16, 108-107 Kent St Sydney NSW 2000 T: 02 8206 0300	TRAFFIC CONSULTANT GTA Consultants 16, 111 Hays St Cherrybrook NSW 2067 T: 02 9448 1800

Cox Architecture
Architecture | Planning
Urban Design | Interior Design


Client
TARONGA ZOO

Project
**AUSTRALIA HABITAT
AND TARONGA
WILDLIFE RETREAT**
BRADLEYS HEAD ROAD MOSMAN NSW 2088

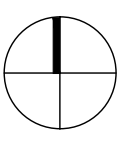CAD File	213194.001\Plot Series\DA	Drawn	LL
Coordinated	CT	Scale	1:250@A1
Project Architect	MD	Date	10/03/16
Project Director	NT	Rev	03
Drawing Number	AR-DA-2107	North	
Drawing Title	LEVEL 2 - TERRACE (RL 71)		



1. REFER TO MATERIALS LEGEND AR-DA-9001
FOR TYPICAL MATERIALS AND LOCATIONS

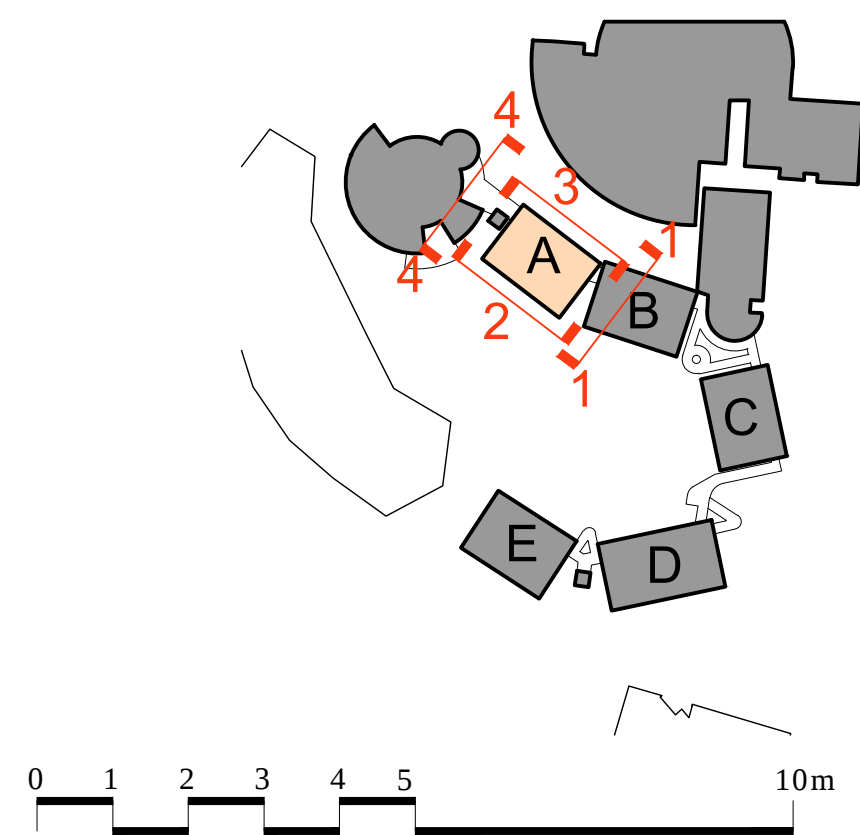[illegible]

Consultants

PROJECT MANAGER Compass Project Management 17, 46 Barry St North Sydney NSW 2060 T: 02 8804 9007	ACUSTIC ENGINEER Rennin Tonin & Associates 11, 4184 Elizabeth St Surry Hills NSW 2010 T: 02 9234 9025
STRUCTURAL & CIVIL ENGINEERS Taylor Thomson Whitting 48 Crawford St St Leonards NSW 2065 T: 02 9433 7285	ESD & HYDRAULICAL ENGINEERS AEACOM L21, 420 George Street Sydney NSW 2000 T: 02 9594 6025
MECHANICAL ENGINEER Donnelney Simon Cleary 59 HB St Roseville NSW 2069 T: 02 9418 1177	DDA CONSULTANT Mckenzie Group Ground Floor, 232 Adelaide St Brisbane QLD 4000 T: 02 3534 8600
LANDSCAPE ARCHITECTS Turf Design 95s Kingsway North Sydney NSW 2230 T: 02 9527 3380	BGA CONSULTANT Mckenzie Group L6, 188-187 Kent St Sydney NSW 2000 T: 02 5098 6600
QUANTITY SURVEYOR Wilks & Woodall 11, 816 Pacific Highway Chateau NSW 2067 T: 02 9411 2777	ZOOLOGICAL EXHIBIT DESIGN Green & Dale Associates PO Box 351 Warrandyte VIC 3113 T: 02 9445 3422
HERITAGE CONSULTANT Jean Rice Architect 13/2 St. Jean St Newtown NSW 2042 T: 02 9509 5982	INTERIOR DESIGN CHAD 12, 79 Myrie St Chippendale NSW 2008 T: 02 9419 3627
ELECTRICAL ENGINEER ADP L2, 350 Kent St Sydney NSW 2000 T: 02 3547 4471	TRAFFIC CONSULTANT GTA Consultants L6, 15 Haas St Chateau NSW 2067 T: 02 8448 1800
FIRE ENGINEER Core Engineering Suite 401, 201 Kent St Sydney NSW 2000 T: 02 5586 6600	

Cox Architecture

Level 6, 155 Clarence Street
Sydney, NSW 2000
Email: sydney@cox.com.au
Tel: 02 9267 9599
Fax: 02 9264 5844

Architecture | Planning Urban Design | Interior Design

Client

TARONGA ZOO




Project

AUSTRALIA HABITAT
AND TARONGA
WILDLIFE RETREAT
BRADLEYS HEAD ROAD
MOSMAN NSW 2088


Drawing Title

POD A ELEVATIONS

CAD File	\\213194.00\Plot Series\DA	Drawn	LL
Coordinated	CT	Scale	1:100@A1
Project Architect	MD	Date	10/02/16
Project Director	NT	Rev	03
Drawing Number	North		
AR-DA-3101			

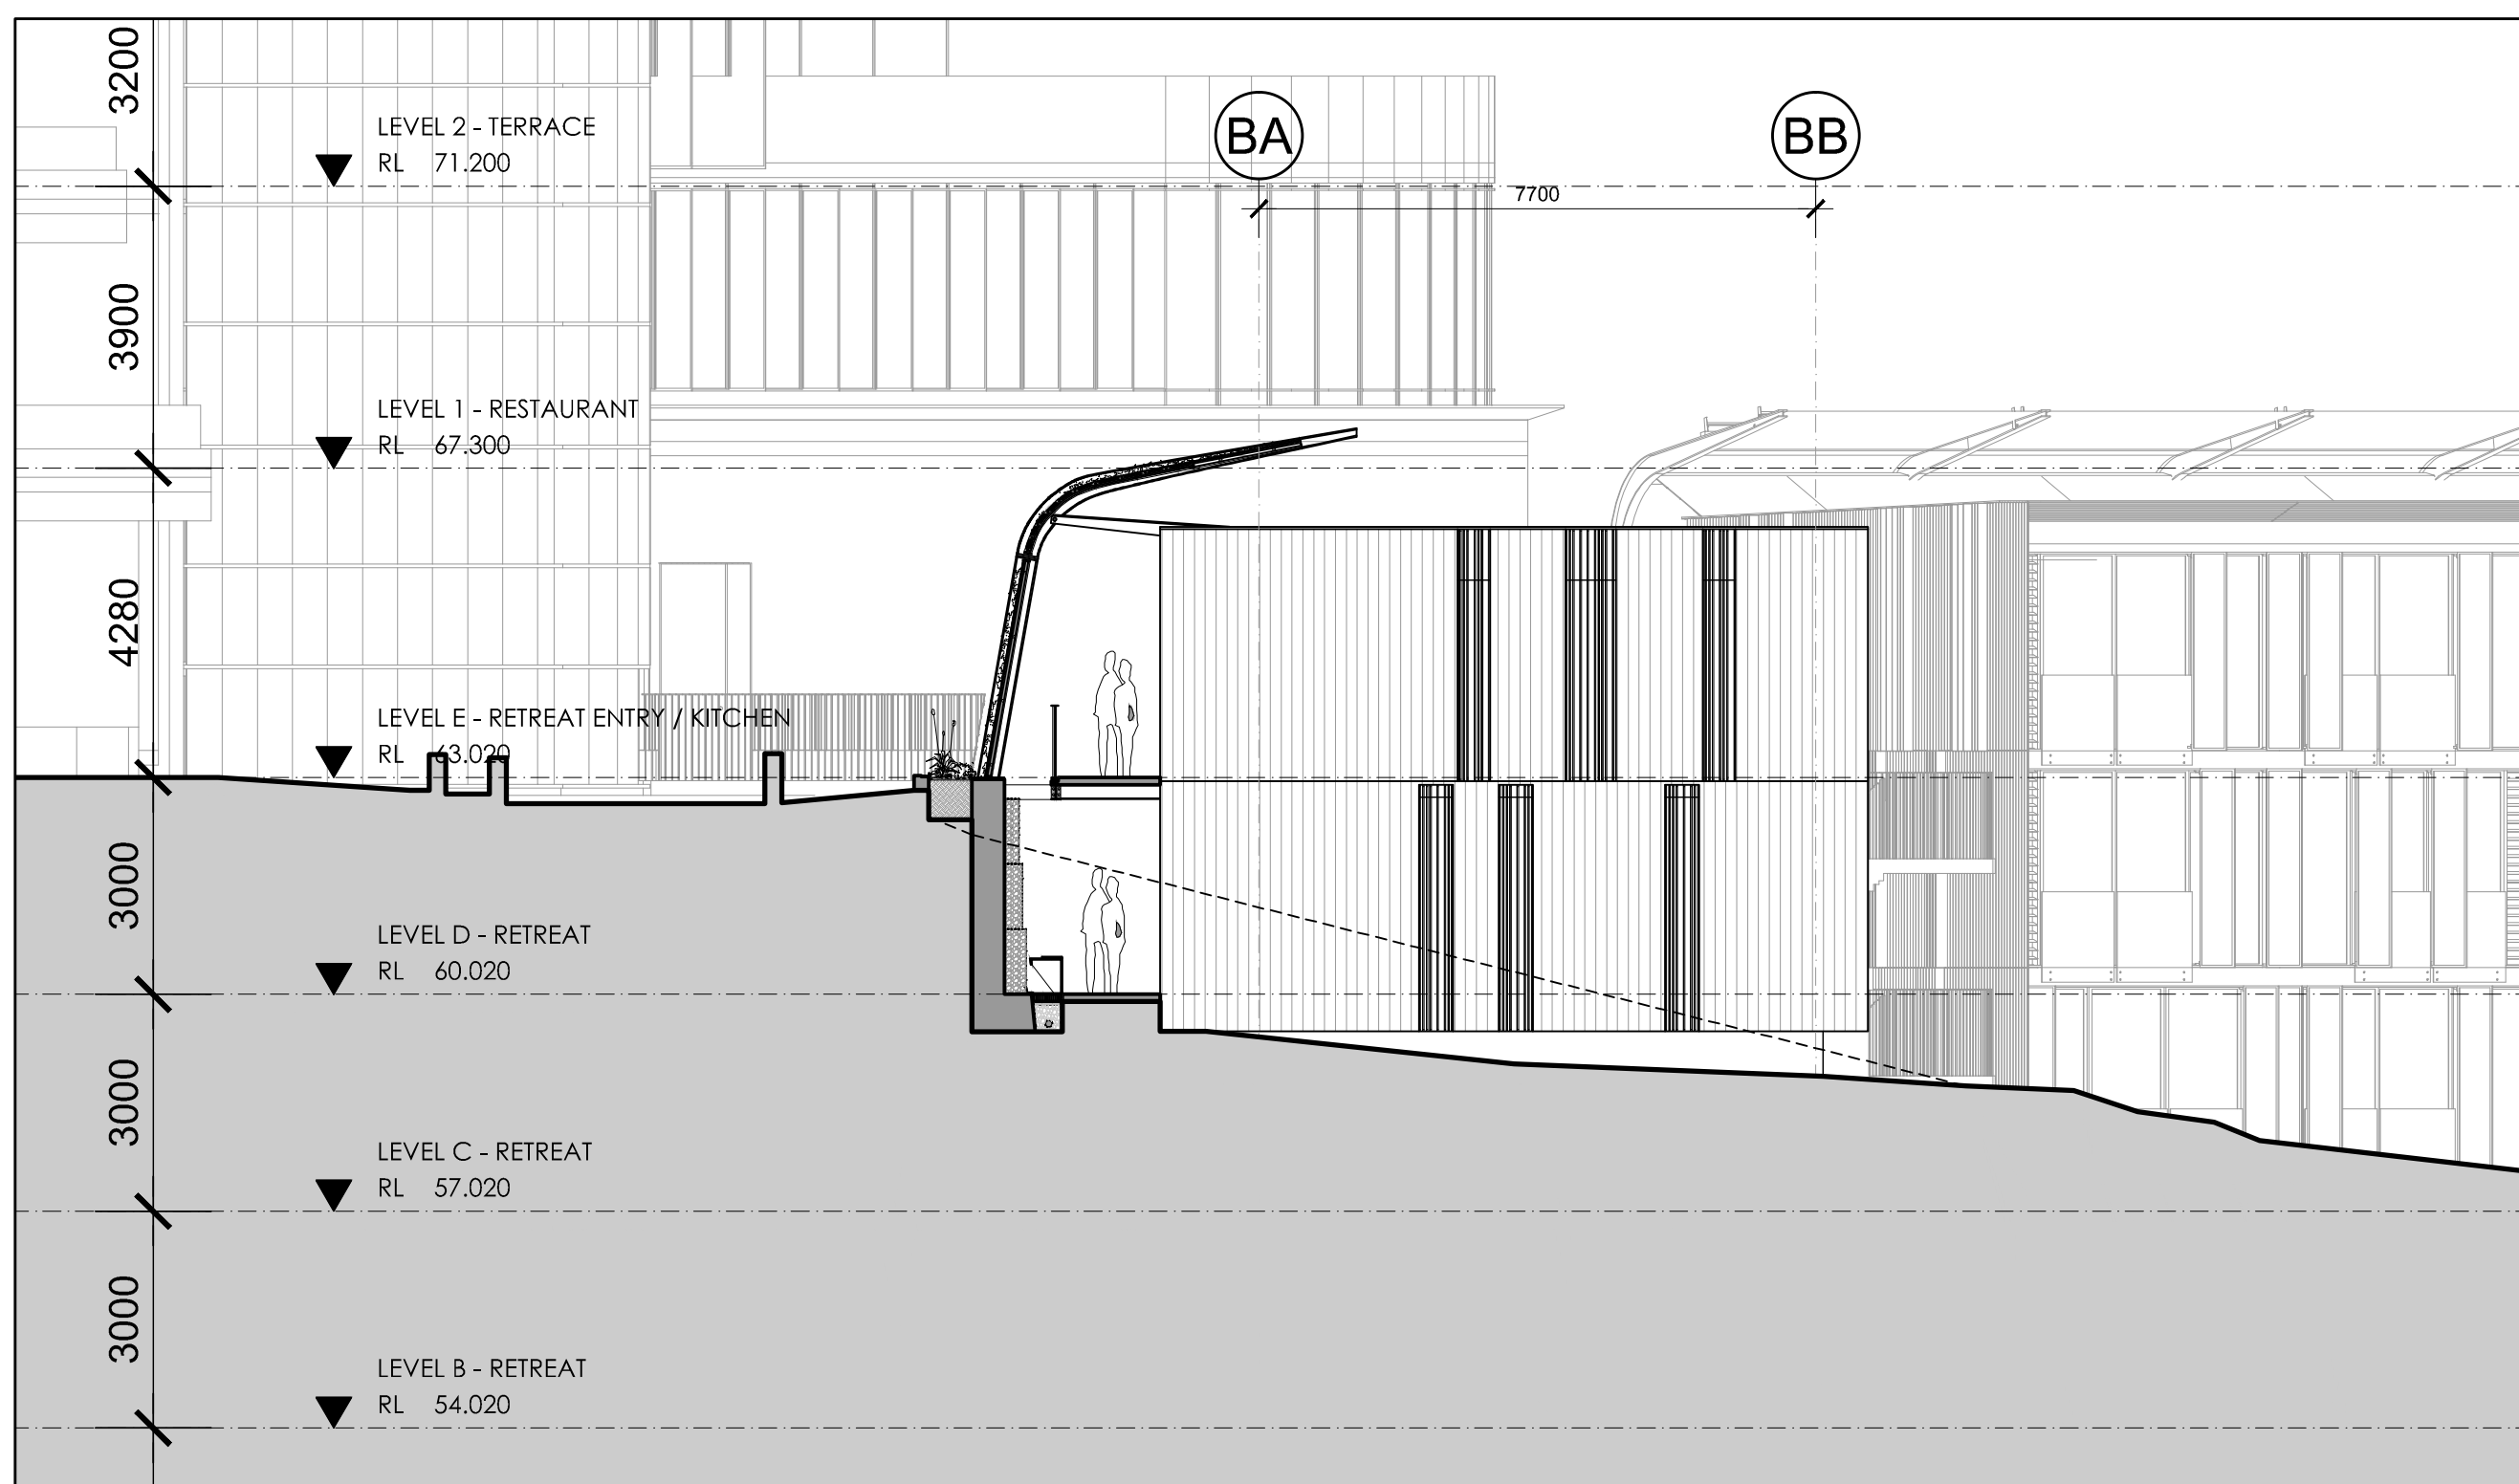

01 EAST ELEVATION
1:100

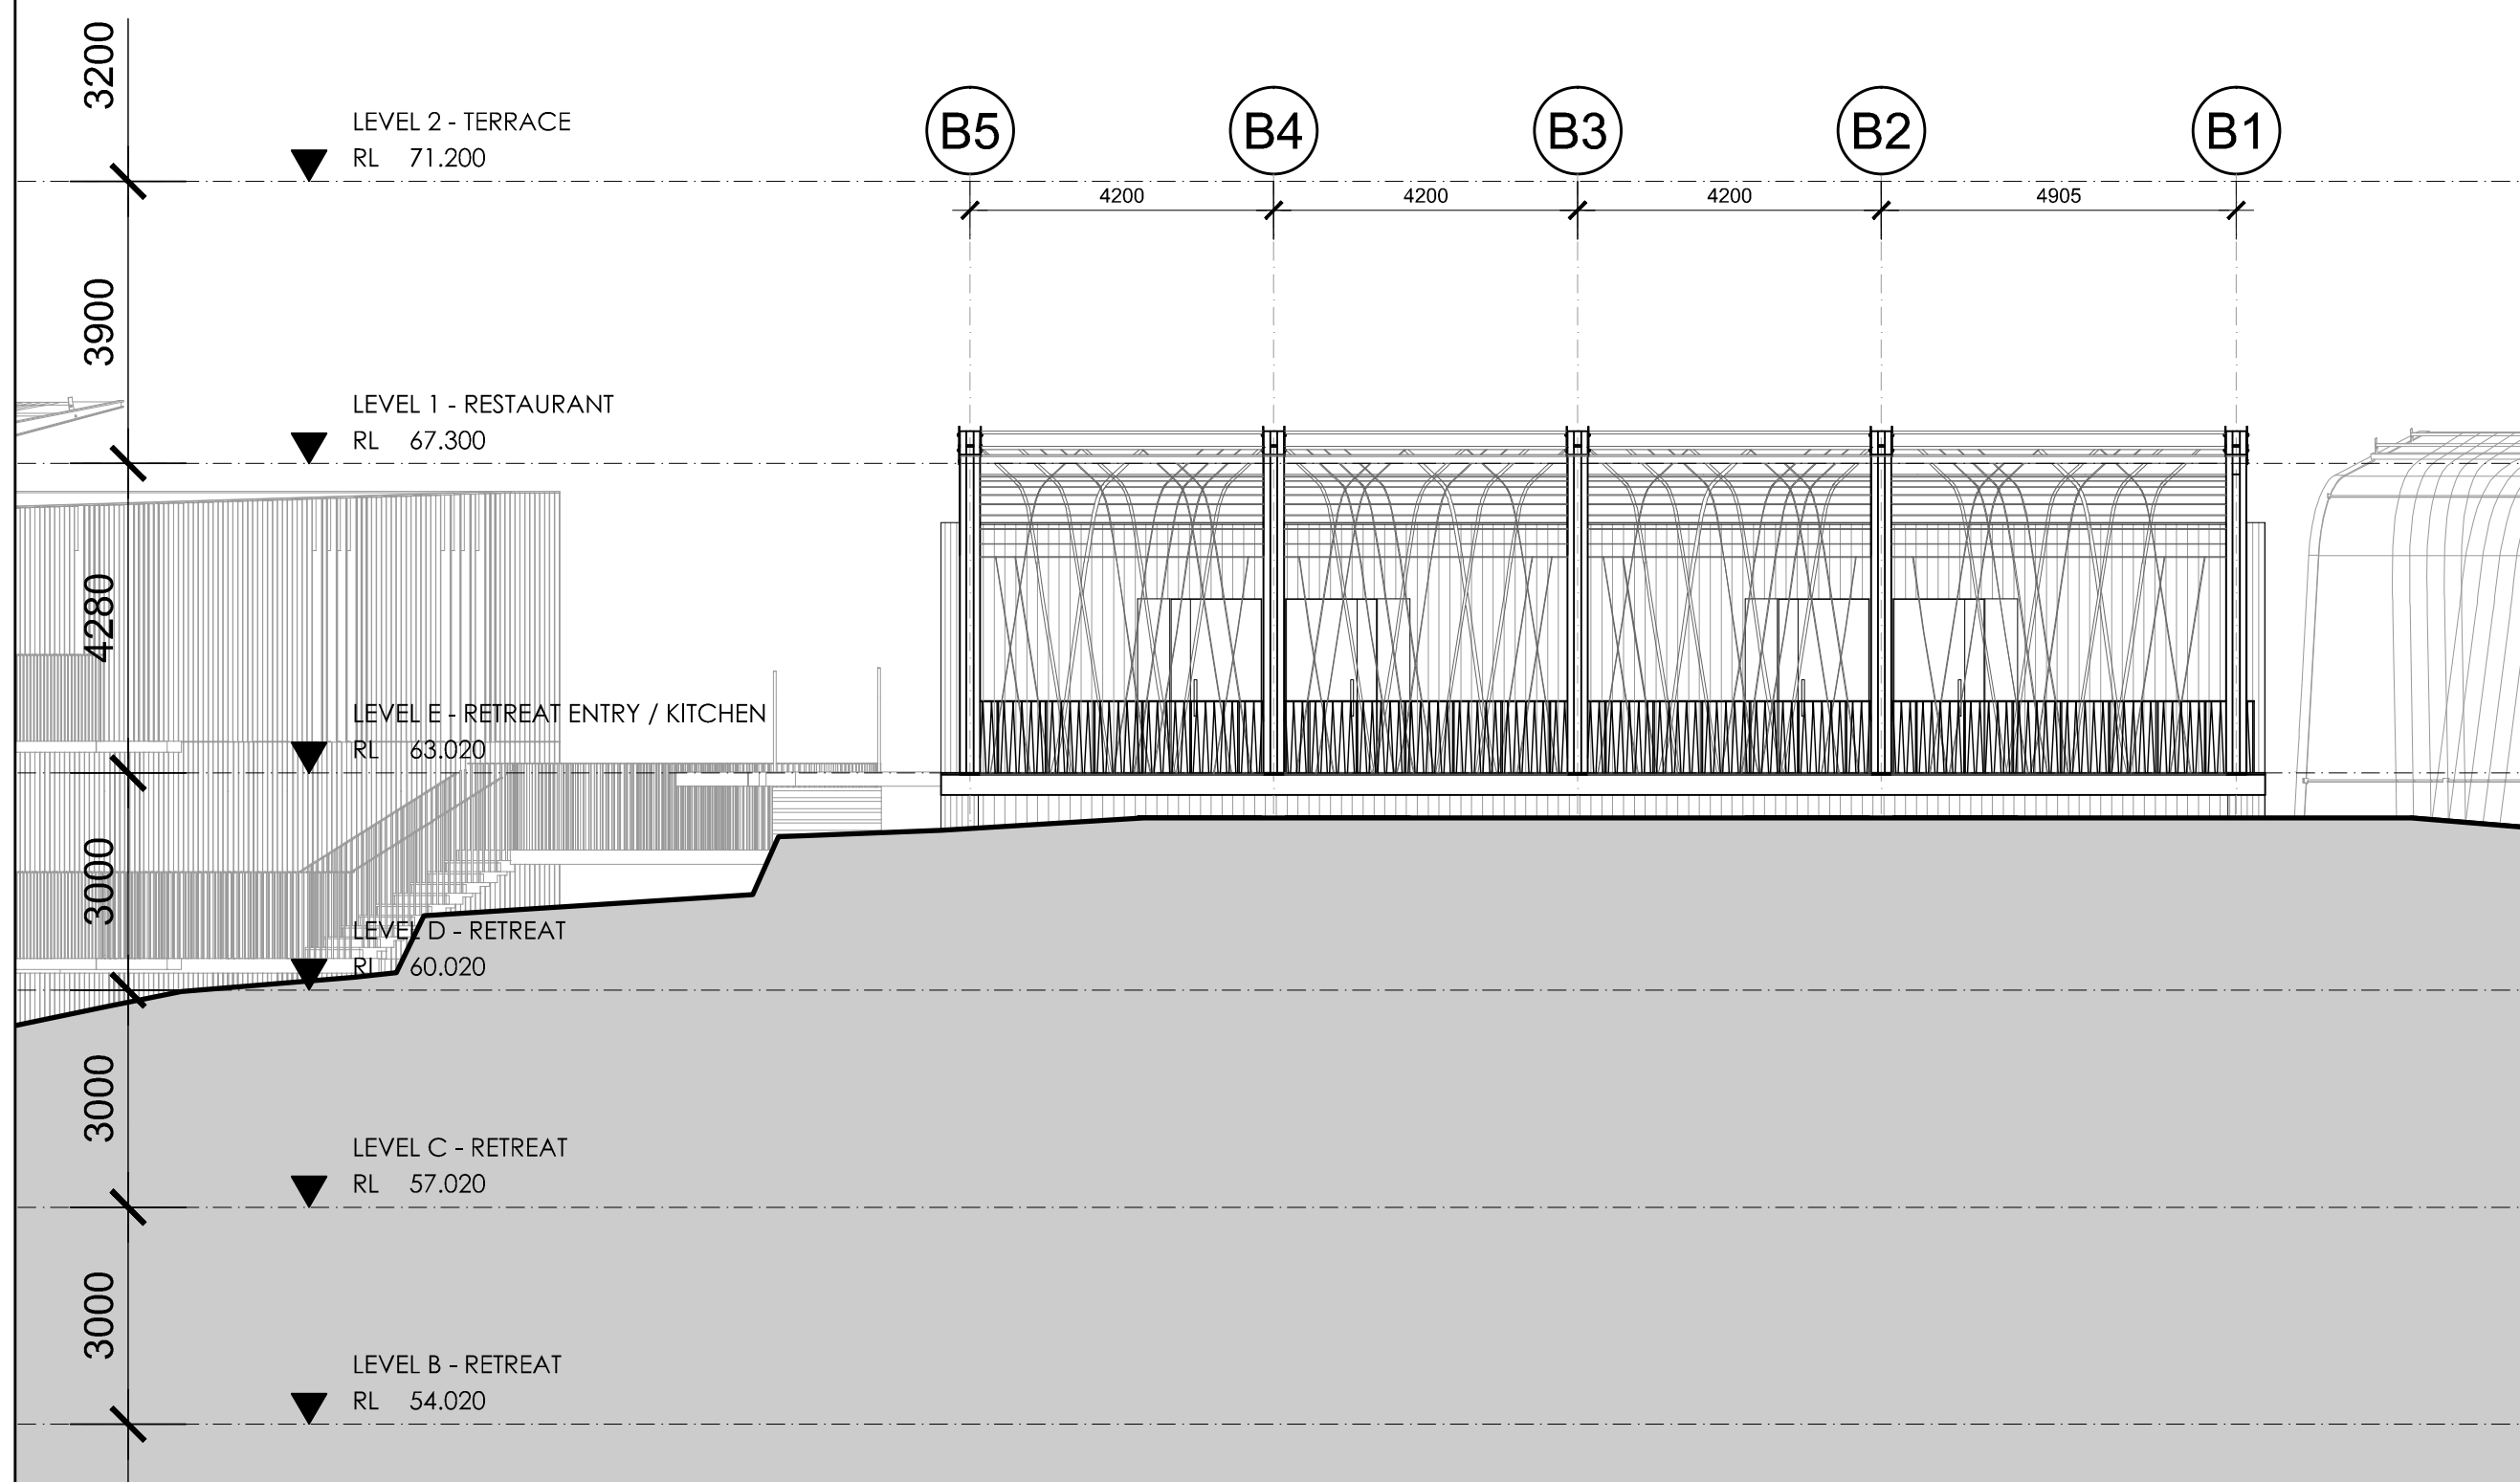


03 NORTH ELEVATION
1:100

NOTE:


1. REFER TO MATERIALS LEGEND AR-DA-9001
FOR TYPICAL MATERIALS AND LOCATIONS



02 SOUTH ELEVATION
1:100

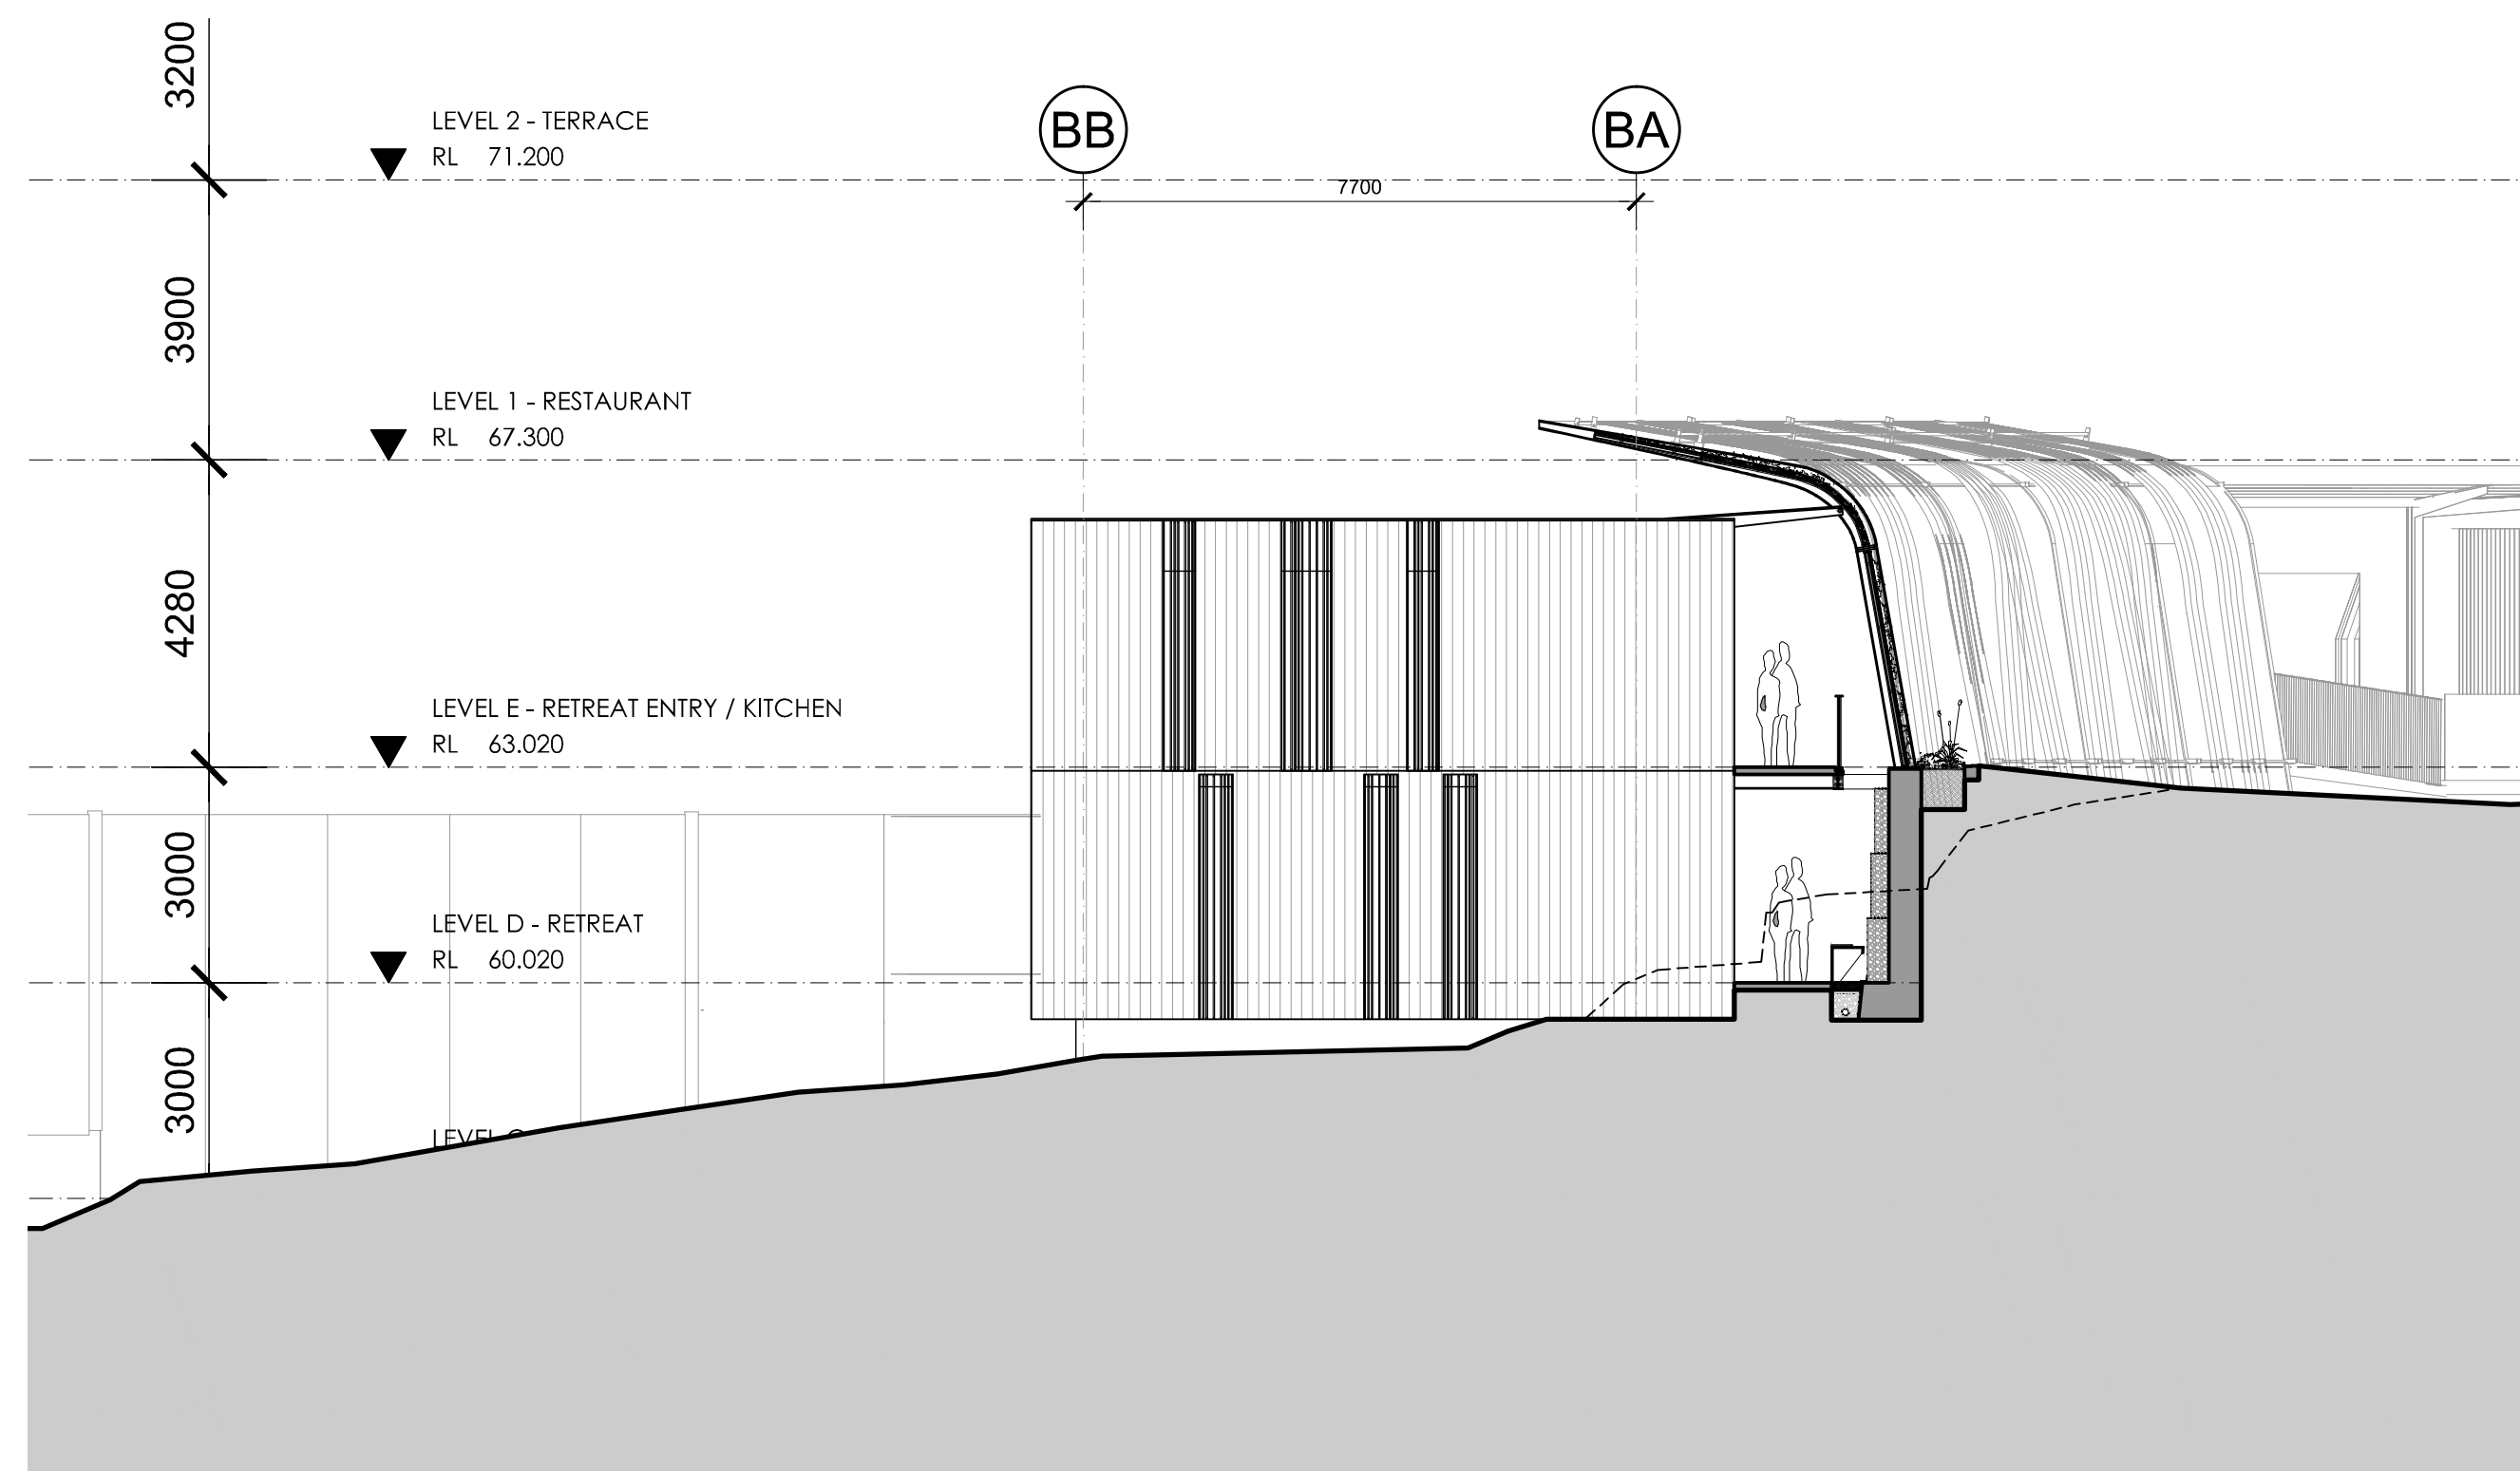

04 WEST ELEVATION
1:100

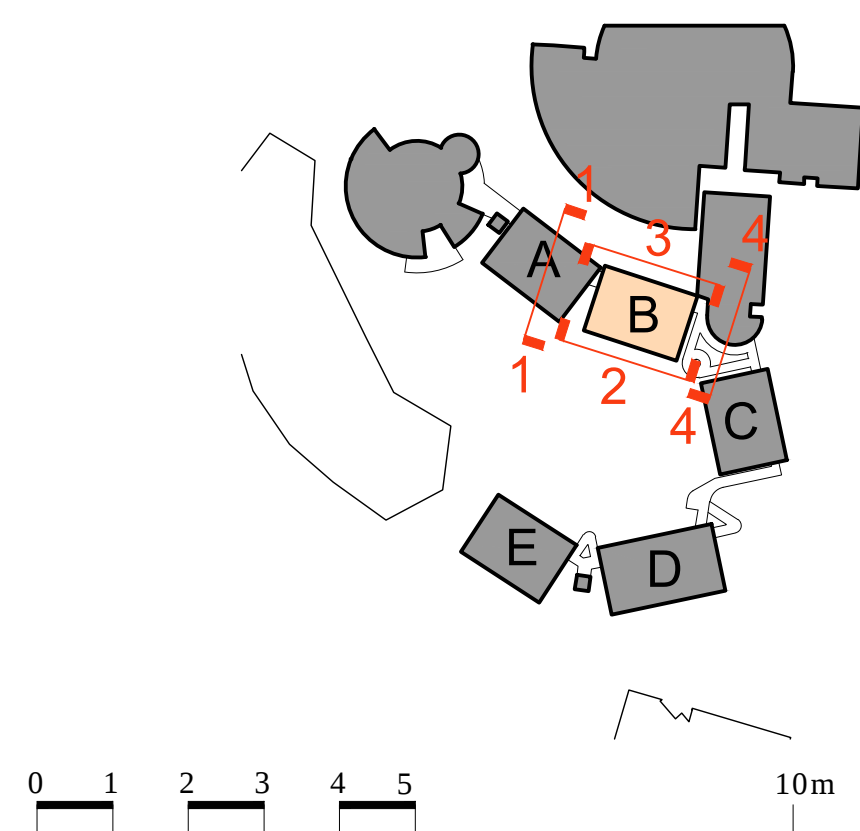[illegible]

Consultants

PROJECT MANAGER
Compass Project
Management
L7, 56 Berry St
North Sydney NSW 2060
T: 02 8904 9007

STRUCTURAL & CIVIL ENGINEERS
Taylor Thomson Whitting
48 Chandos St
St Leonards NSW 2065
T: 02 9439 7288

MECHANICAL ENGINEER
Donnelley Simpson Cl
Hill St
Roseville NSW 2059

LANDSCAPE ARCHITECTS
Turf Design
95 The Kingsway
Cronulla NSW 2230
T: 02 9627 3380

QUANTITY SURVEYOR
Wilde & Woollard
L1, 815 Pacific Highway
Chatswood NSW 2067
T: 02 9411 2777

HERITAGE CONSULTANT
Jean Rice Architect
13 St. John St
Newtown NSW 2042
T: 02 9029 5982

ELECTRICAL ENGINEER
ADP
L2, 350 Kent St
Sydney NSW 2000
02 9555 6111

FIRE ENGINEER
Core Engineering
Suite 401, 201 Kent St
Sydney NSW 2000
T: 02 9299 6605

Cox Architecture

Level 6, 155 Clarence Str
Sydney, NSW 2000
Email: sydney@cox.com
Tel: 02 9267 9599
Fax: 02 9264 5844

Architecture | Planning Urban Design | Interior Design

Client	
--------	--

TARONGA ZOC



Project	
---------	--

AUSTRALIA HABITAT
AND TARONGA
WILDLIFE RETREAT
BRADLEYS HEAD ROAD
MOSMAN NSW 2088

Drawing Title


POD B ELEVATIONS

CAD File	\\213194.00\\Plot Series\\DA	Drawn	LL
Coordinated	CT	Scale	1:100@A1
Project Architect	MD	Date	10/03/16
Project Director	NT	Rev	03
Drawing Number	North		
AR-DA-3201			

Cox Architecture Pty Ltd ACN 062 535 891



1. REFER TO MATERIALS LEGEND AR-DA-9001
FOR TYPICAL MATERIALS AND LOCATIONS

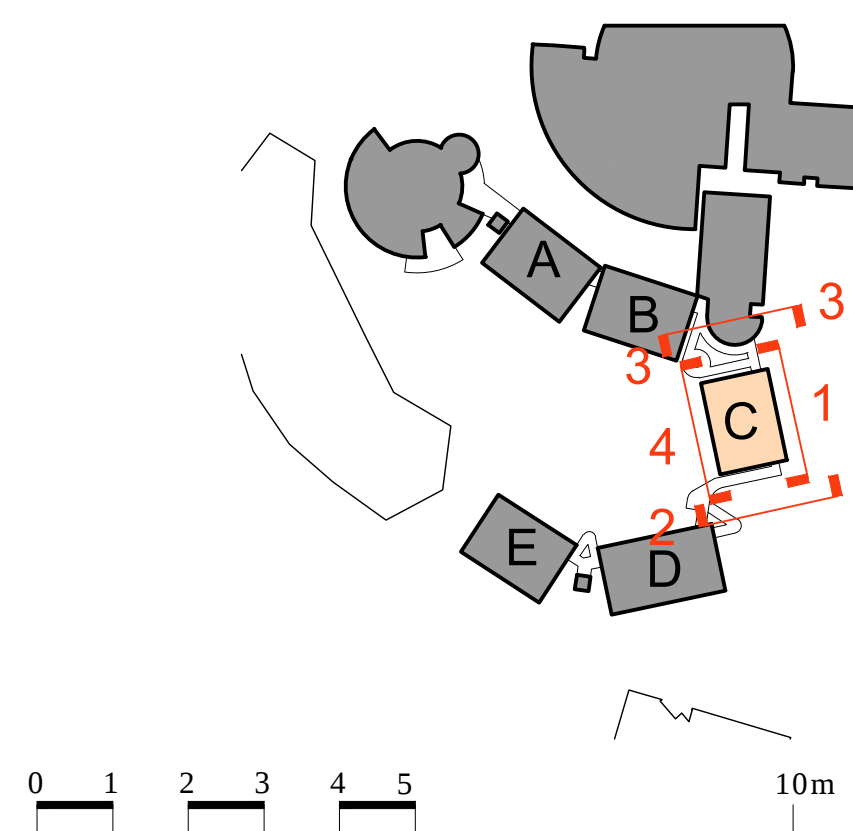[illegible]

Consultants

PROJECT MANAGER Compass Project 48 Charles St 17, 36 Berry St North Sydney NSW 2060 T: 02 8604 8607	ACOUSTIC ENGINEER Renzo Tonin & Associates 11-15A Elizabeth St Sunny Hills NSW 2010 T: 02 8818 0505
STRUCTURAL & CIVIL ENGINEERS Taylor Thomson Whiting 48 Charles St St Leonards NSW 2055 T: 02 9419 7288	ESD & HYDRAULIC ENGINEERS AECOM L21-42 George Street Sydney NSW 2000 T: 02 8604 4035
MECHANICAL ENGINEER Domenica Simpson Cleary 59 Harris St North Sydney 2060 T: 02 9418 1177	DCA CONSULTANT Mckenzie Group Ground Floor, 232 Adelaide St Brisbane QLD 4000 T: 07 3654 4800
LANDSCAPE ARCHITECTS Design 95 The Kingsway Cronulla NSW 2230 T: 02 9527 3385	BGA CONSULTANT Mckenzie Group 16, 189-197 Kent St Sydney NSW 2000 T: 02 9298 8800
QUANTITY SURVEYOR Wilde & Woollard L1, 815 Pacific Highway Chateauwood NSW 2007 T: 02 9411 2777	ZOOLOGICAL ENGINEERING DESIGN Green & Dale Associates PO Box 351 Warrandyte VIC 3113 T: 03 9484 9422
HERITAGE CONSULTANT Jean Marie Archibald 123 Kent St Newtown NSW 2042 T: 02 9529 5862	INTERIOR DESIGN CHADA 12, 12 Myrie St Chippendale NSW 2008 T: 02 9198 2827
ELECTRICAL ENGINEER ACEP 12, 1230 Kent St Sydney NSW 2000 T: 02 9533 5447	TRAFFIC CONSULTANT CTA Consultants 16, 16 Highb St Chateauwood NSW 2007 T: 02 8446 1805
FIRE ENGINEER Core Engineering Suite 401, 201 Kent St Sydney NSW 2000 T: 02 9596 0065	

Level 6, 155 Clarence Street
Sydney, NSW 2000
Email: sydney@cox.com.au
Tel: 02 9287 9599
Fax: 02 9264 5844



POD C ELEVATIONS

CAD File	\\213194.00\\Plot Series\DA	Drawn	LL
Coordinated	CT	Scale	1:100@A1
Project Architect	MD	Date	10/03/16
Project Director	NT	Rev	03
Drawing Number	North		
AR-DA-3301			

Cox Architecture Pty Ltd ACN 002 535 89



1. REFER TO MATERIALS LEGEND AR-DA-9001
FOR TYPICAL MATERIALS AND LOCATIONS

Consultants

PROJECT MANAGER Compass Project Manager 17, 56 Barry St North Sydney NSW 2060 T: 02 8604 8007	ACQUSTIVE ENGINEER Renzo Tonin & Associates L1, 116A Elizabeth St Sunny Hill NSW 2010 T: 02 5210 5200
STRUCTURAL & CIVIL ENGINEERS Taylor Thomson Whitting 48 Chandos St St Leonards NSW 2055 T: 02 9438 7288	ESD & HYDRAULIC ENGINEERS AECOM L21, 420 George Street Sydney NSW 2000 T: 02 8634 9035
MECHANICAL ENGINEER Dennelley Simpson Cleary 98 Hill St Roseville NSW 2069 T: 02 9435 1177	DDA CONSULTANT McKenzie Group Ground Floor, 232 Adelaide St Brisbane QLD 4000 T: 07 3834 4860
LANDSCAPE ARCHITECTS Turf Design 66 Springway Corrumb NSW 2230 T: 02 9527 3380	BGA CONSULTANT McKenzie Group Green & Davis Associates PO Box 351 Sydney NSW 2000 T: 02 8296 8600
QUANTITY SURVEYOR Wilde & Woodland L1, 815 Pacific Highway Cherrybrook NSW 2067 T: 02 9411 2777	ZOOLOGICAL EXHIBIT DESIGN Green & Davis Associates PO Box 351 Warranvale VIC 3113 T: 06 9442 5642
HERITAGE CONSULTANT Jean Rice Architect 13 St. James St Newtown NSW 2042 T: 02 9385 5962	INTERIOR DESIGN CHADA L2, 19 Myrtle St Chippendale NSW 2008 T: 02 9195 9257
ELECTRICAL ENGINEER ADP L2, 350 Kent St Sydney NSW 2000 T: 02 8033 5447	TRAFFIC CONSULTANT GTA Consultants Level 15, 150 Kent St Chippendale NSW 2007 T: 02 8448 1800
FIRE ENGINEER Core Engineering Suite 401, 201 Kent St Sydney NSW 2000 T: 02 9296 9605	

Client

TARONGA ZOO

The Taronga Zoo logo, featuring a stylized green bird or animal head above the text "TARONGA ZOO" in green capital letters.

CAD File	\\213194.00\\Plot Series\\DA	Drawn	LL
Coordinated	CT	Scale	1:100@A1
Project Architect	MD	Date	10/03/16
Project Director	NT	Rev	03
Drawing Number	North		
AR-DA-3401			

