





© COPYRIGHT COX ARCHITECTURE PTY LTD. 2011				Rev		Description	By	Date	Consultants		Cox Architecture		Client		CAD File		Drawn	
ANY FORM OF REPRODUCTION OF THIS DRAWING IN FULL OR IN PART WITHOUT THE WRITTEN PERMISSION OF COX ARCHITECTURE PTY LTD CONSTITUTES AN INFRINGEMENT OF COPYRIGHT				Rev		Description	By	Date	PROJECT MANAGER		Level 4, 155 Clarence Street Sydney, NSW 2000 Email: sydney@cox.com.au Tel: 02 9262 9599 Fax: 02 9264 5844		TARONGA ZOO		\213194.00\Plot Series\DA		WM	
				01		REQUEST FOR SEARS	MD	25.11.15	LANDSCAPE ARCHITECTS		Turf Design		Project Architect		CT		Scale	
				02		ISSUE FOR REVIEW	MD	25.01.16	95 The Kingsway		AECOM		MD		Date		23/11/16	
				03		DA SUBMISSION	MD	10.03.16	17, 56 Berry St		L21, 420 George Street		Project Director		NT		Rev	
				04		DA SUBMISSION	MD	29.07.16	North Sydney NSW 2060		Sydney NSW 2000		Drawing Number		AR-DA-2103		05	
				05		DA SUBMISSION	MD	23.11.16	1:02 8954 0007		Ground Floor, 232 Adelaide St		Drawing Title		LEVEL C (RL 57) PLAN		North	
									STRUCTURAL & CIVIL ENGINEERS		Brisbane QLD 4000							
									Taylor Thomson Whitting		1:07 3834 9800							
									48 Chandos St		Fire Engineer							
									St Leonards NSW 2065		Core Engineering							
									1:02 9429 7288		Salle 401, 201 Kent St							
									QUANTITY SURVEYOR		Sydney NSW 2000							
									Wilkie & Woodard		1:02 9299 6855							
									L1, 815 Pacific Highway		DDA CONSULTANT							
									Chattwood NSW 2067		Mckenzie Group							
									1:02 9411 2777		Ground Floor, 232 Adelaide St							
									MECHANICAL ENGINEER		Brisbane QLD 4000							
									Dannelley Simpson Cleary		1:07 3834 9800							
									59 Hill St		Fire Engineer							
									Roseville NSW 2069		Salle 401, 201 Kent St							
									1:02 9416 1177		Sydney NSW 2000							
									HERITAGE CONSULTANT		1:02 9299 6855							
									Jean Rice Architect		DDA CONSULTANT							
									13 St John St		Mckenzie Group							
									Newtown NSW 2042		Ground Floor, 232 Adelaide St							
									1:02 9629 9952		Brisbane QLD 4000							
									ACOUSTIC ENGINEER		1:07 3834 9800							
									Renzo Tanin & Associates		Fire Engineer							
									L1, 418a Elizabeth St		DDA CONSULTANT							
									Sunny Hills NSW 2010		Mckenzie Group							
									1:02 9219 0355		Ground Floor, 232 Adelaide St							
									BCA CONSULTANT		1:02 9299 6855							
									Renzo Tanin & Associates		Fire Engineer							
									L1, 418a Elizabeth St		DDA CONSULTANT							
									Sunny Hills NSW 2010		Mckenzie Group							
									1:02 9219 0355		Ground Floor, 232 Adelaide St							
									TRAFFIC CONSULTANT		1:07 3834 9800							
									GTA Consultants		Fire Engineer							
									L6, 188-197 Kent St		DDA CONSULTANT							
									Sydney NSW 2000		Mckenzie Group							
									1:02 9299 6855		Ground Floor, 232 Adelaide St							
									CHAADA		1:02 9219 0355							
									L2, 79 Annette St		Fire Engineer							
									Chippendale NSW 2008		DDA CONSULTANT							
									1:02 9219 0355		Mckenzie Group							
									COX		1:07 3834 9800							
									Architecture Planning		Fire Engineer							
									Urban Design Interior Design		DDA CONSULTANT							
									BRADLEYS HEAD ROAD MOSMAN NSW 2088		Mckenzie Group							
									1:02 9299 6855		Ground Floor, 232 Adelaide St							
									Cox Architecture Pty Ltd ACN 002 535 891		1:02 9219 0355							

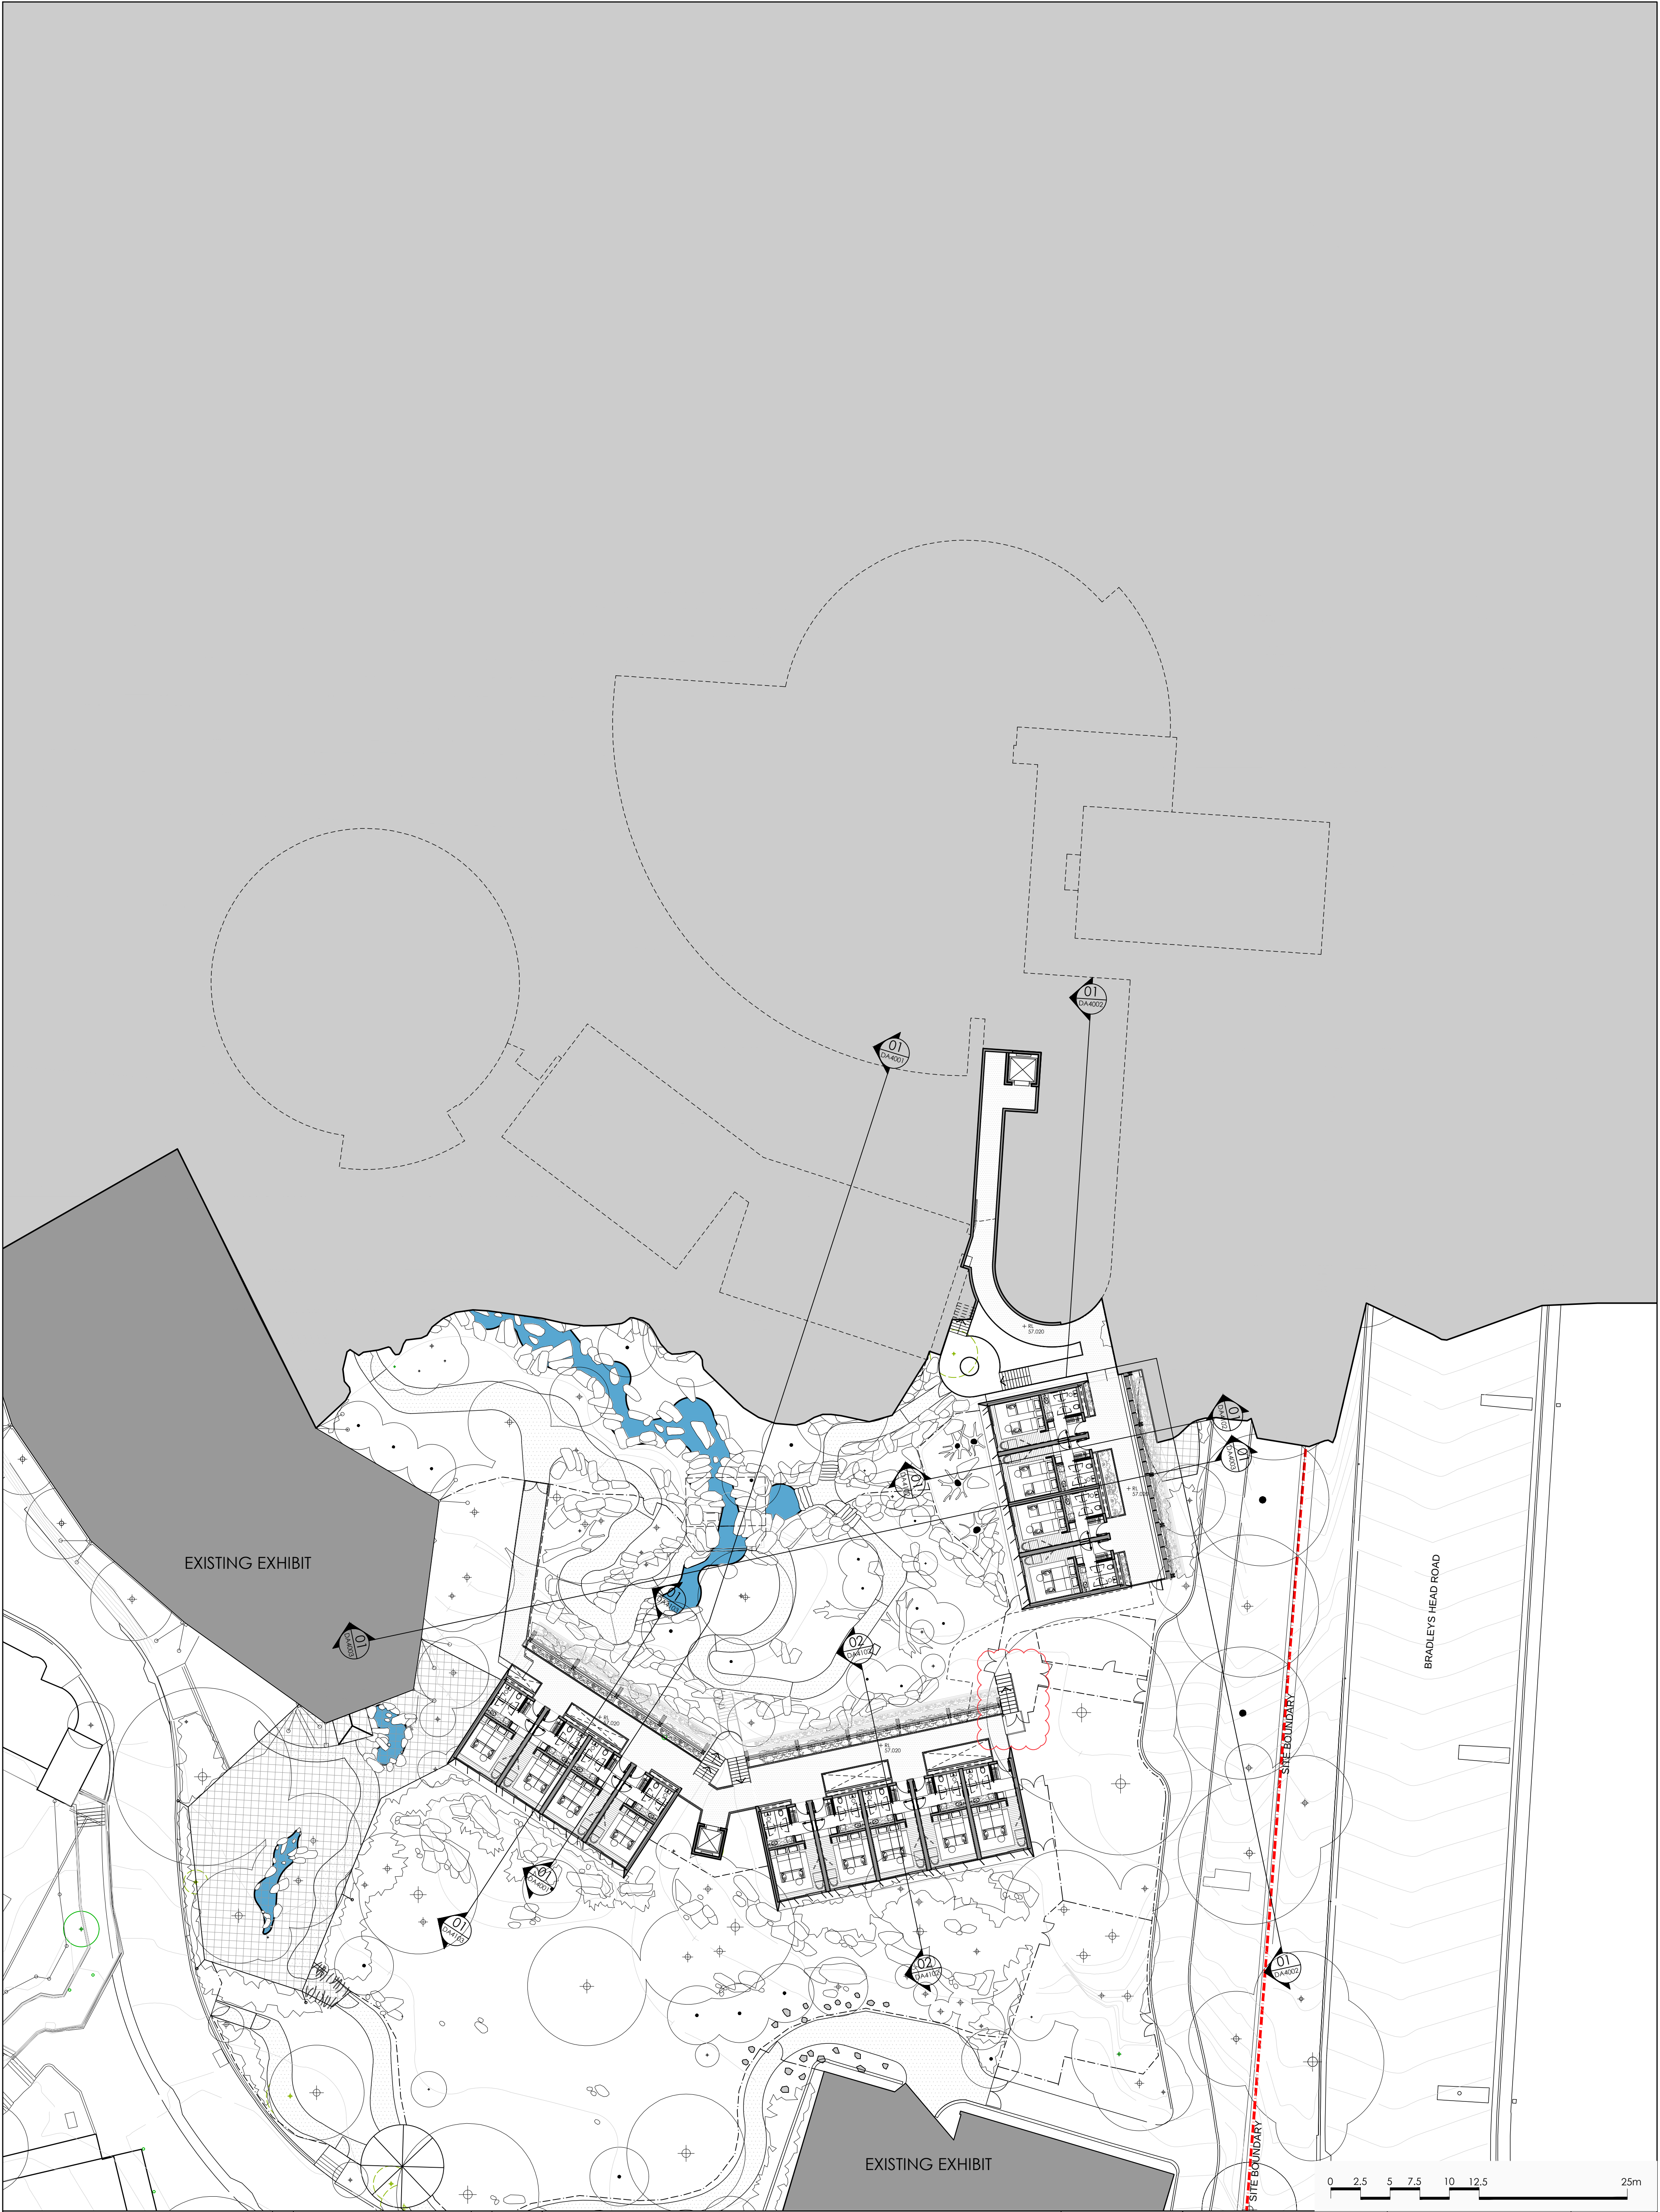

© COPYRIGHT COX ARCHITECTURE PTY LTD. 2011				Rev Description By Date				Consultants				Cox Architecture				Client				CAD File \213194.00\Plot Series\DA				Drawn WM			
ANY FORM OF REPRODUCTION OF THIS DRAWING IN FULL OR IN PART WITHOUT THE WRITTEN PERMISSION OF COX ARCHITECTURE PTY LTD CONSTITUTES AN INFRINGEMENT OF COPYRIGHT								PROJECT MANAGER Compass Project Management 17, Seberry St North Sydney NSW 2060 T: 02 9554 9007				Level 4, 155 Clarence Street Sydney, NSW 2000 Email: sydney@cox.com.au Tel: 02 9262 9599 Fax: 02 9264 5844				TARONGA ZOO				Coordinated CT				Scale 1:250@A1			
Rev Description				By Date				LANDSCAPE ARCHITECTS Turf Design 95 The Kingsway Conville NSW 2230 T: 02 9527 5380 T: 02 9554 9007				ELECTRICAL ENGINEER ADP L2, 350 Kent St Sydney NSW 2000 T: 02 8203 5447				PROJECT ARCHITECT MD				Date 23/11/16				Rev 05			
01 REQUEST FOR SEARS				MD 25.11.15				STRUCTURAL & CIVIL ENGINEERS Taylor Thomson Whitting 48 Chardon St St Leonards NSW 2065 T: 02 9439 7288				QUANTITY SURVEYOR Wilke & Woollard L1, 815 Pacific Highway Cherrybrook NSW 2067 T: 02 9411 2777				PROJECT DIRECTOR NT				Drawing Number AR-DA-2104				North			
02 ISSUE FOR REVIEW				MD 25.01.16				FIRE ENGINEER Core Engineering Suite 401, 201 Kent St Sydney NSW 2000 T: 02 9299 6855				HERITAGE CONSULTANT Jean Rice Architect 13/31 Jones St Newtown NSW 2042 T: 02 9529 9952				Drawing Title LEVEL D (RL 60) PLAN				Cox Architecture Pty Ltd ACN 002 535 891							
03 DA SUBMISSION				MD 10.03.16				EIS & HYDRAULIC ENGINEERS AECOM L21, 420 George Street Sydney NSW 2000 T: 02 8954 0635				ACOUSTIC ENGINEER Renzo Tahirin & Associates L1, 418a Elizabeth St Sydney NSW 2010 T: 02 8218 0555				ZOOLOGICAL EXHIBIT DESIGN Green & Dale Associates PO Box 351 Warrandyte VIC 3113 T: 03 9844 5422				COX				Architecture Planning Urban Design Interior Design			
04 DA SUBMISSION				MD 29.07.16				DDA CONSULTANT Mckenzie Group Ground Floor, 232 Adelaide St Brisbane QLD 4000 T: 07 3834 9800				INTERIOR DESIGN CHADA L2, 79 Myrtle St Chippendale NSW 2008 T: 02 9218 2627				TRAFFIC CONSULTANT GTA Consultants L6, 188-197 Kent St Sydney NSW 2000 T: 02 8448 1800				Project AUSTRALIA HABITAT AND TARONGA WILDLIFE RETREAT				BRADLEYS HEAD ROAD MOSMAN NSW 2088			
05 DA SUBMISSION				MD WM 23.11.16				MECHANICAL ENGINEER Dannelley Simpson Cleary 59 Hill St Roseville NSW 2069 T: 02 9416 1177				BCA CONSULTANT Mckenzie Group L6, 188-197 Kent St Sydney NSW 2000 T: 02 8296 4800															

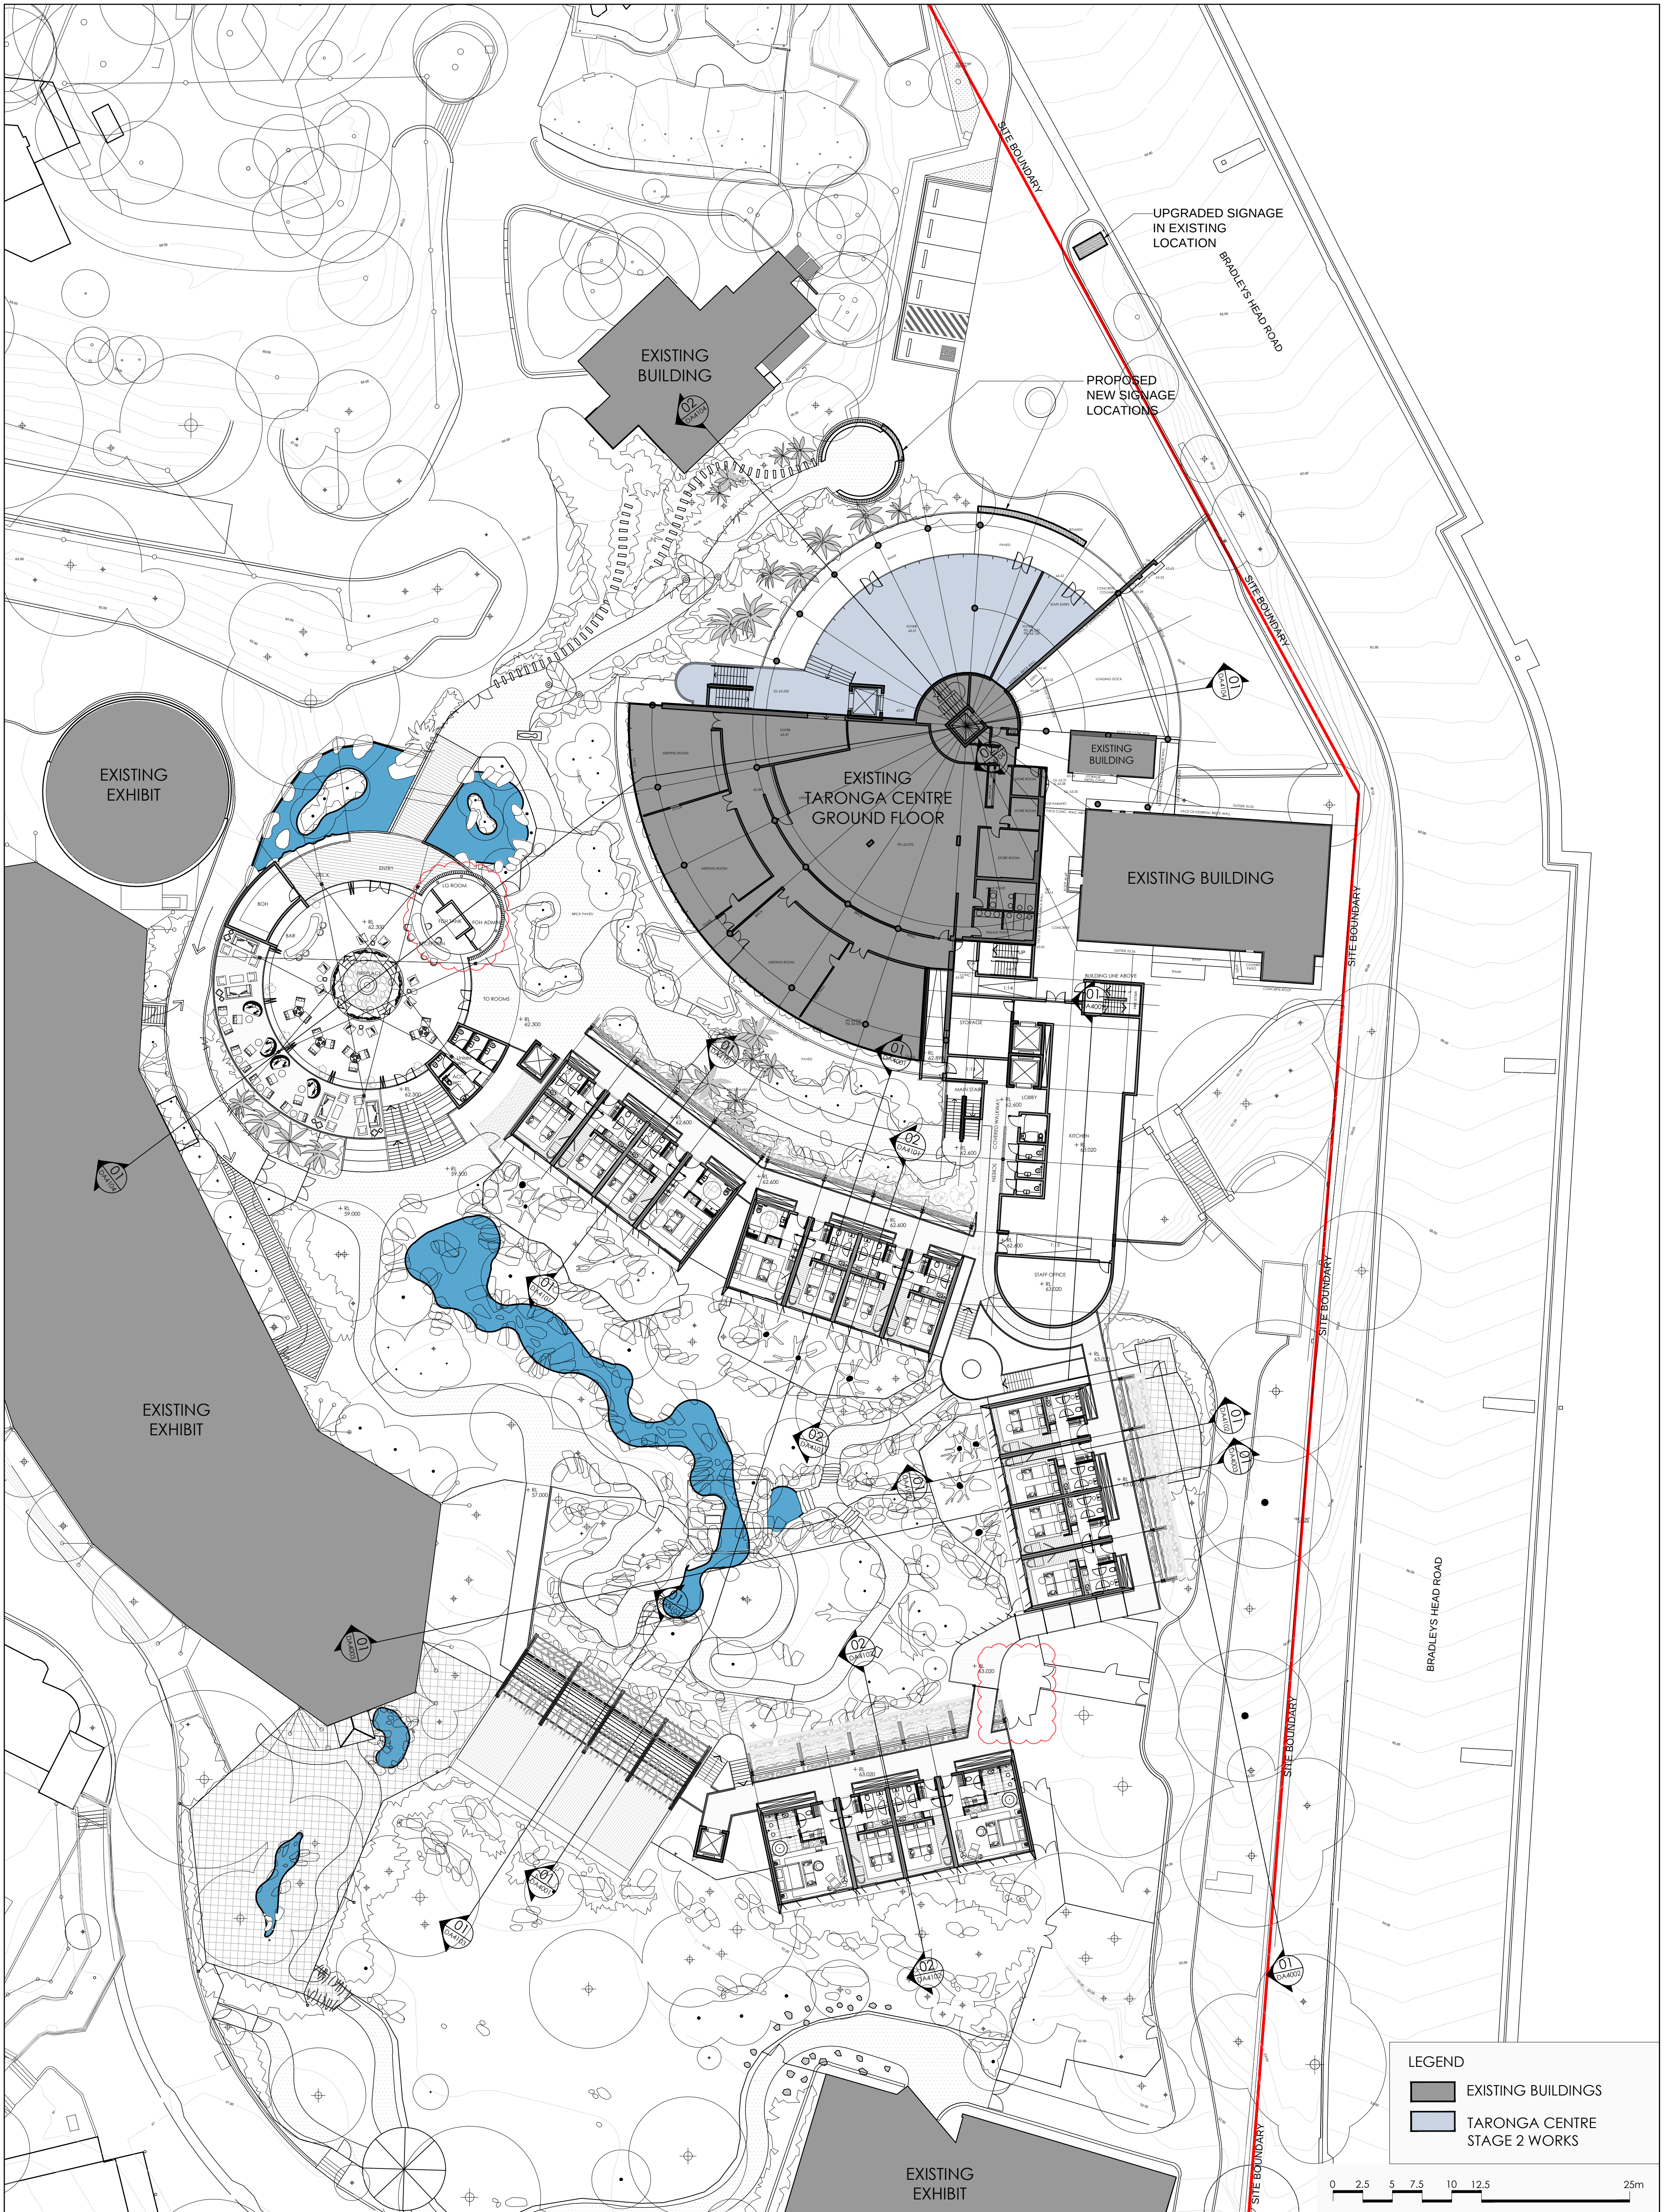

LEGEND

- EXISTING BUILDINGS
- TARONGA CENTRE STAGE 2 WORKS

0 2.5 5 7.5 10 12.5 25m

© COPYRIGHT COX ARCHITECTURE PTY LTD. 2011

ANY FORM OF REPRODUCTION OF THIS DRAWING IN FULL OR IN PART WITHOUT THE WRITTEN PERMISSION OF COX ARCHITECTURE PTY LTD CONSTITUTES AN INFRINGEMENT OF COPYRIGHT

Rev	Description	By	Date
01	REQUEST FOR SEARS	MD	25.11.15
02	ISSUE FOR REVIEW	MD	25.01.16
03	DA SUBMISSION	MD	10.03.16
04	DA SUBMISSION	MD	29.07.16
05	DA SUBMISSION	MD	23.11.16

Consultants

PROJECT MANAGER
Compass Project Management
17, 54 Berry St
North Sydney NSW 2060
T: 02 8584 9007

STRUCTURAL & CIVIL ENGINEERS
Taylor Thomson Whitting
48 Chandos St
St Leonards NSW 2065
T: 02 9439 7288

MECHANICAL ENGINEER
Dannelley Simpson Cleary
59 Hill St
Roseville NSW 2069
T: 02 9416 1177

LANDSCAPE ARCHITECTS
Turf Design
95 The Kingsway
Cronulla NSW 2230
T: 02 9527 5380
T: 02 9584 9007

QUANTITY SURVEYOR
Wilke & Woodland
11, 81/5 Pacific Highway
Cherrybrook NSW 2067
T: 02 9411 2777

HERITAGE CONSULTANT
Jean Rice Architect
13/31 Jones St
Newtown NSW 2042
T: 02 9529 9952

ELECTRICAL ENGINEER
ADP
12, 330 Kent St
Sydney NSW 2000
T: 02 8203 5447

FIRE ENGINEER
Core Engineering
Suite 401, 201 Kent St
Sydney NSW 2000
T: 02 9299 6855

ACOUSTIC ENGINEER
Renzon Tanin & Associates
11, 41/6a Elizabeth St
Sydney NSW 2010
T: 02 9218 0555

ESD & HYDRAULIC ENGINEERS
AECOM
L21, 420 George Street
Sydney NSW 2000
T: 02 8594 0635

DDA CONSULTANT
Mckenzie Group
Ground Floor, 232 Adelaide St
Brisbane QLD 4000
T: 07 3834 9800

BCA CONSULTANT
Mckenzie Group
14, 188-197 Kent St
Sydney NSW 2000
T: 02 9296 4800

ZOOLOGICAL EXHIBIT DESIGN
Green & Dale Associates
PO Box 351
Warrandyte VIC 3113
T: 03 9844 5422

INTERIOR DESIGN
CHADA
L2, 79 Market St
Chippendale NSW 2008
T: 02 9218 2627

TRAFFIC CONSULTANT
GTA Consultants
14, 13 Hogg St
Cherrybrook NSW 2067
T: 02 9448 1800

Cox Architecture

Level 4, 155 Clarence Street
Sydney, NSW 2000
Email: sydney@cox.com.au
Tel: 02 9262 9599
Fax: 02 9264 5844

COX
Architecture | Planning
Urban Design | Interior Design

Client


TARONGA ZOO
Project
AUSTRALIA HABITAT
AND TARONGA
WILDLIFE RETREAT
BRADLEYS HEAD ROAD MOSMAN NSW 2088



CAD File \213194.00\Plot Series\DA

Coordinated	CT	Scale	1:250@A1
Project Architect	MD	Date	23/11/16
Project Director	NT	Rev	05
Drawing Number	AR-DA-2105	North	
Drawing Title	LEVEL E (RL 63) PLAN		


Cox Architecture Pty Ltd ACN 002 535 881

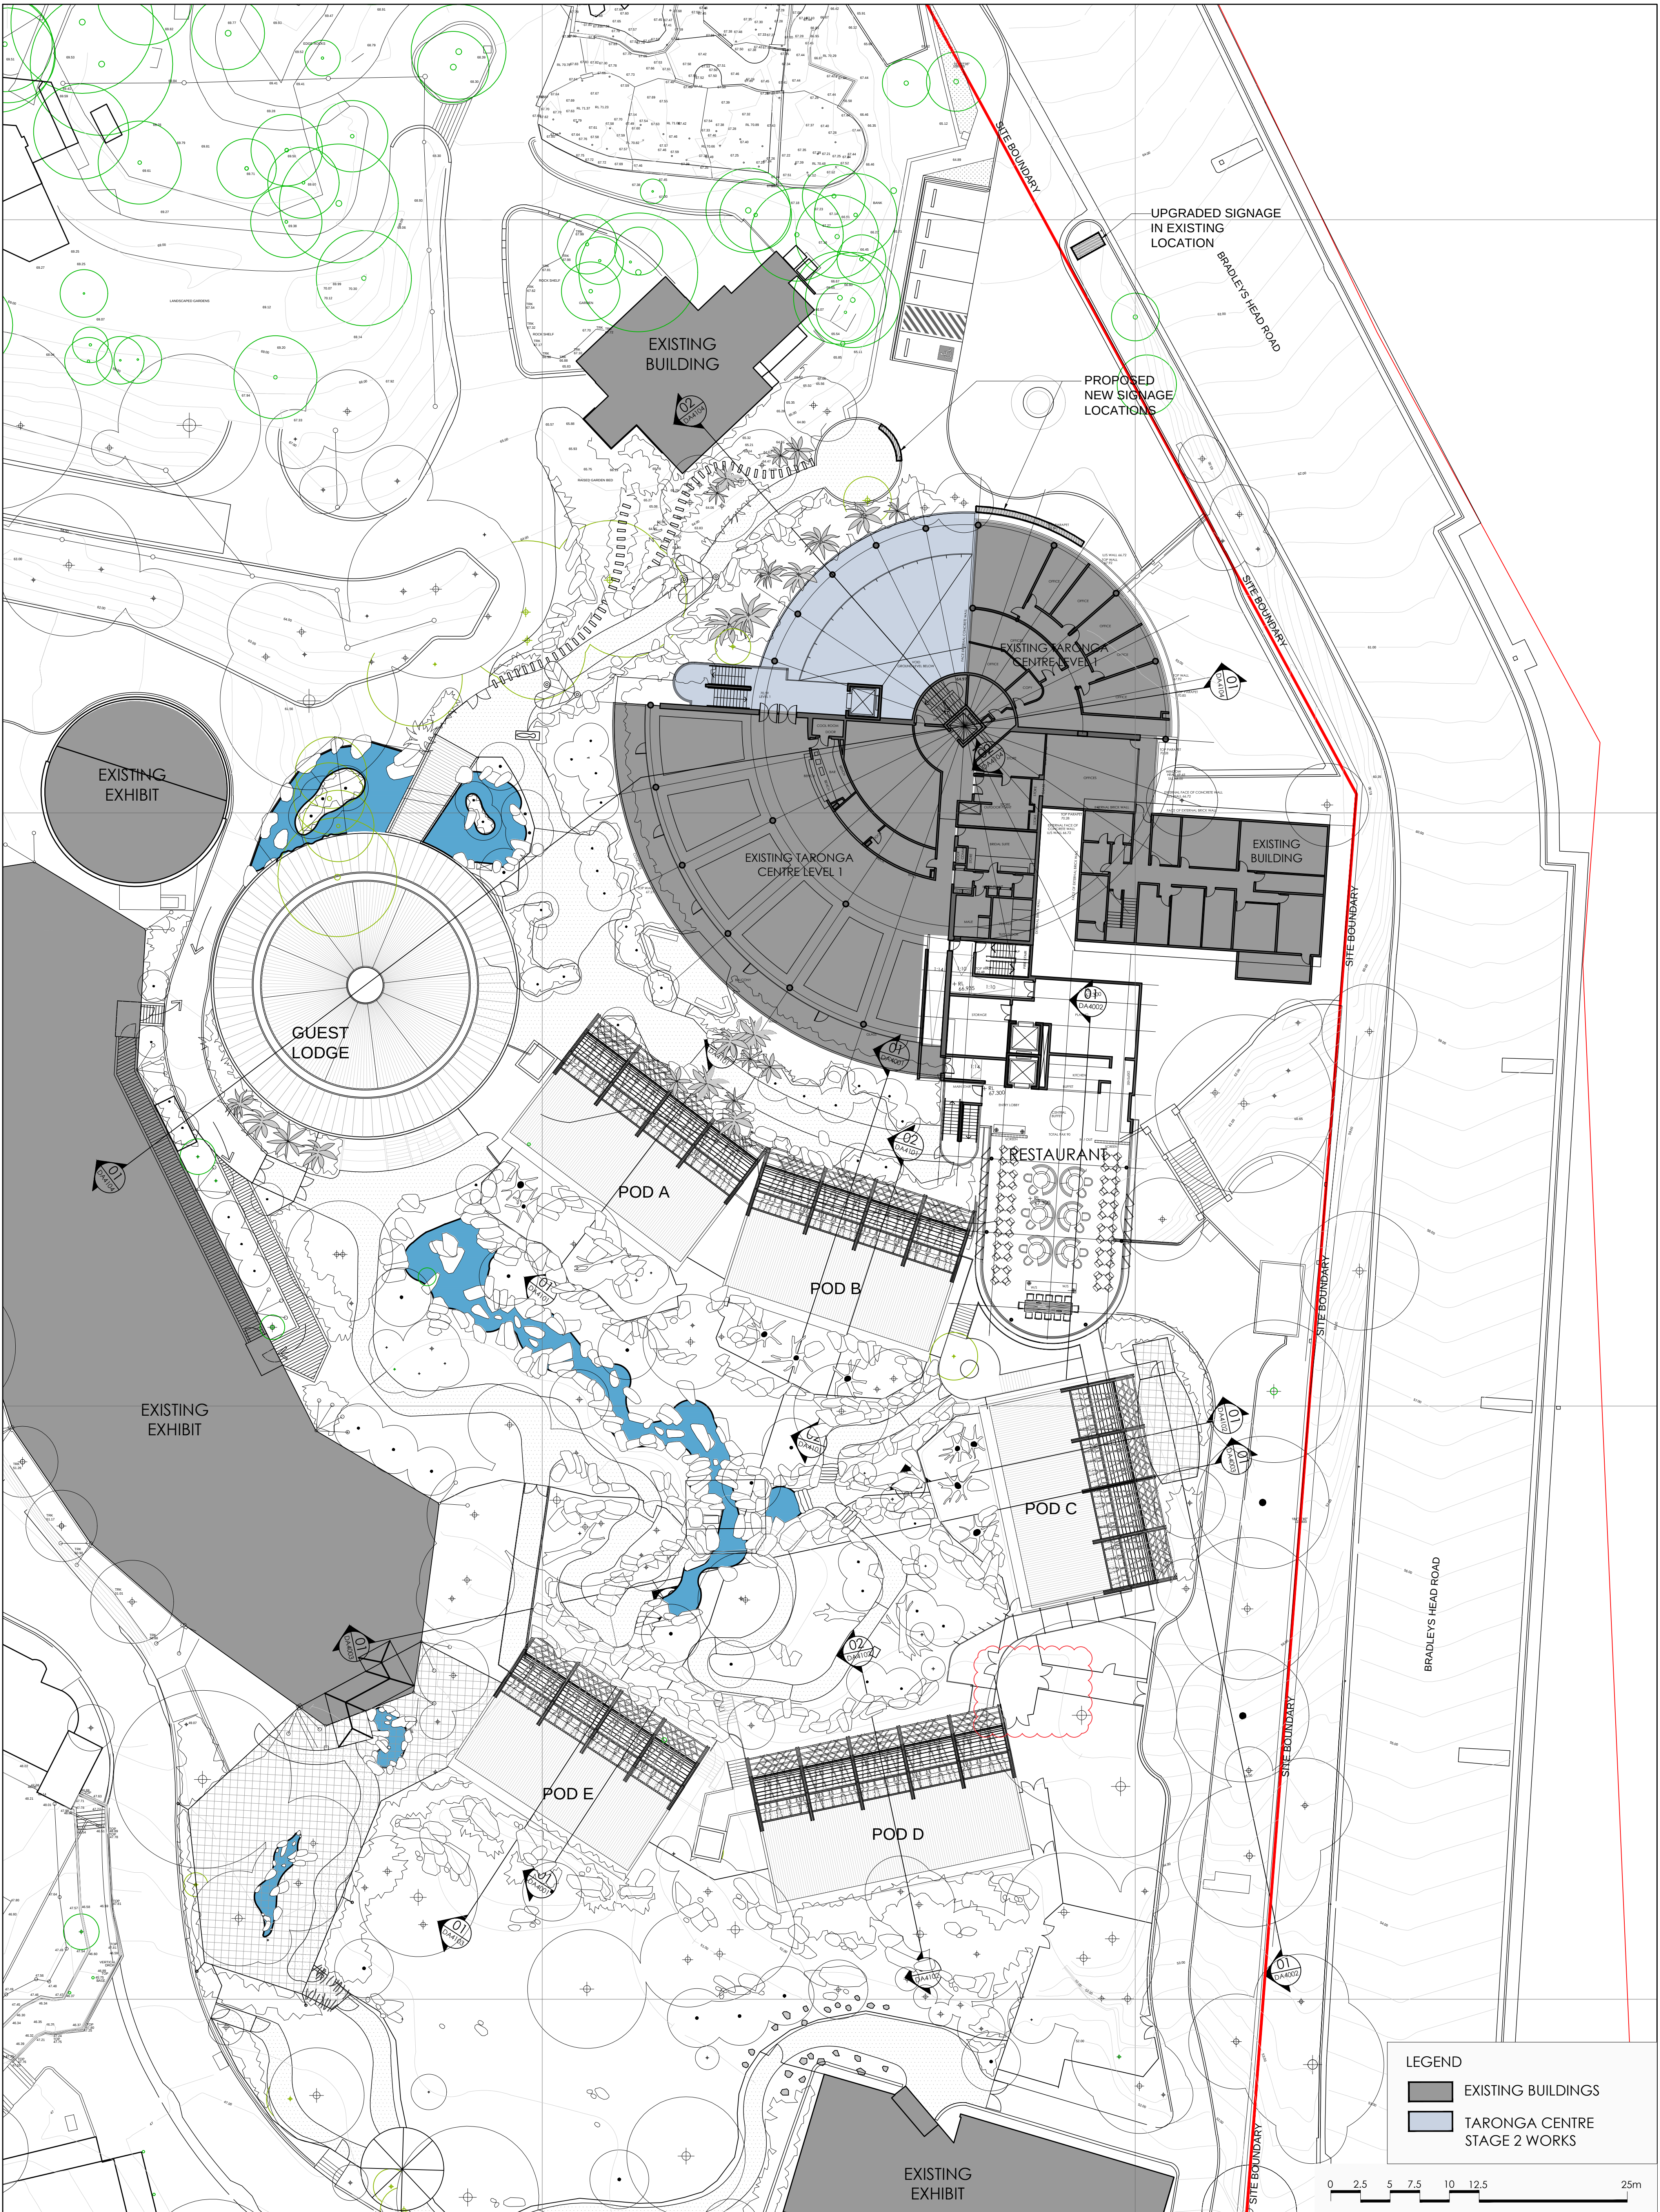

Rev Description By Date				Consultants				Cox Architecture		Client		CAD File		Drawn	
01 REQUEST FOR SEARS				PROJECT MANAGER				Level 6, 155 Clarence Street		TARONGA ZOO		\213194.00\Plot Series\DA		WM	
02 ISSUE FOR REVIEW				LANDSCAPE ARCHITECTS				L2, 350 Kent St		Project Architect		CT		Scale	
03 DA SUBMISSION				Turf Design				L21, 420 George Street		MD		Date		1:250@A1	
04 DA SUBMISSION				95 The Kingsway				Sydney NSW 2000		NT		Rev		05	
05 DA SUBMISSION				L27, 56 Berry St				Sydney NSW 2000		Project Director		AR-DA-2106		North	
				North Sydney NSW 2060				T: 02 8203 5447		Drawing Title		LEVEL 1-RESTAURANT (RL 67)			
				T: 02 9594 9007				F: 02 9594 9007		Project		AUSTRALIA HABITAT AND TARONGA WILDLIFE RETREAT			
				STRUCTURAL & CIVIL ENGINEERS				Taylor Thomson Whitting		Bradleys Head Road Mosman NSW 2088					
				480 Chondra St				Sydney NSW 2065							
				T: 02 9429 7288				F: 02 9429 7288							
				QUANTITY SURVEYOR				Wildie & Woodard							
				L1, 815 Pacific Highway				Sydney NSW 2000							
				T: 02 9594 9007				F: 02 9594 9007							
				MECHANICAL ENGINEER				Dannellay Simpson Cleary							
				29-31 St				Sydney NSW 2069							
				T: 02 9416 1177				F: 02 9416 1177							
				HERITAGE CONSULTANT				Jean Rice Architect							
				13-15 Jones St				Newtown NSW 2042							
				T: 02 9529 9652				F: 02 9529 9652							
				ELECTRICAL ENGINEER				ADP							
				L2, 350 Kent St				Sydney NSW 2000							
				T: 02 8203 5447				F: 02 8203 5447							
				E&D & HYDRAULIC ENGINEERS				AECOM							
				L21, 420 George Street				Sydney NSW 2000							
				T: 02 854 0635				F: 02 854 0635							
				FIRE ENGINEER				Core Engineering							
				Suite 401, 201 Kent St				Sydney NSW 2000							
				T: 02 929 6855				F: 02 929 6855							
				D&A CONSULTANT				Mckenzie Group							
				Ground Floor, 232 Adelaide St				Brisbane QLD 4000							
				T: 07 3834 9800				F: 07 3834 9800							
				INTERIOR DESIGN				CHADA							
				L2, 79 Market St				Chippendale NSW 2008							
				T: 02 918 1627				F: 02 918 1627							
				TRAFFIC CONSULTANT				GTA Consultants							
				L6, 10 Haig St				Cherrywood NSW 2067							
				T: 02 9448 1800				F: 02 9448 1800							
				COX ARCHITECTURE				Architecture Planning							
				Urban Design Interior Design											



1. REFER TO MATERIALS LEGEND AR-DA-9001
FOR TYPICAL MATERIALS AND LOCATIONS

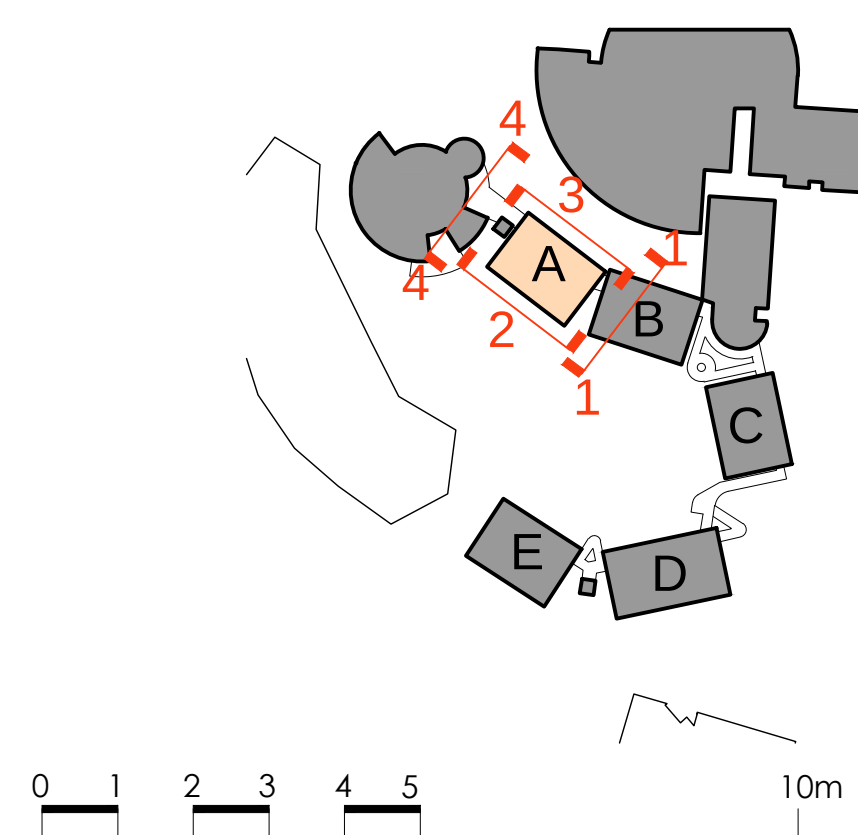[illegible]

Consultants	
PROJECT MANAGER Compas Project Manager 17, 56 Berry St North Sydney NSW 2060 T: 02 8904 9007	ACOUSITIC ENGINEER Renzo Tonin & Associates 11, 45/4 Elizabeth St Surrey Hills NSW 2159 T: 02 8233 0955
STRUCTURAL & CIVIL ENGINEERS Taylor Thompson Whitting 48 Chandos St St Leonards NSW 2055 T: 02 9439 7288	ESD & HYDROLOGICAL ENGINEERS AECOM 121, 420 George Street Sydney NSW 2000 T: 02 8934 0505
MECHANICAL ENGINEER Dorrell Smith Cleary 58 Hill St Roseville NSW 2069 T: 02 9454 1177	DCA CONSULTANT McKenzie Group Ground Floor, 232 Adelaide St Brisbane QLD 4000 T: 07 3554 9600
LANDSCAPE ARCHITECTS Turf Design 86 The Kingsway Cronulla NSW 2230 T: 02 9527 3800	BGA CONSULTANT McKenzie Group 116, 139-147 Kent St Sydney NSW 2000 T: 02 9286 6800
QUANTITY SURVEYOR Wilds & Woodall 11, 81/5 Pacific Highway Chateauview NSW 2067 T: 02 9411 2777	ZOOLOGICAL EXHIBIT DESIGN Green & Dale Associates PO Box 351 Warrandyte VIC 3113 T: 03 9844 5452
HERITAGE CONSULTANT Jean Rice Architect 11, 201 Johnston St Newtown NSW 2042 T: 02 9039 5982	INTERIOR DESIGN CHADA 12, 79 Myrie St Chippendale NSW 2008 T: 02 9159 2827
ELECTRICAL ENGINEER ADP 12, 350 Kent St Sydney NSW 2000 T: 02 8201 5447	TRAFFIC CONSULTANT ETA Consultants 16, 25 Hapel St Chippendale NSW 2067 T: 02 9448 1800
FIRE ENGINEER Core Engineering Suite 401, 201 Kent St Sydney NSW 2000 T: 02 9296 6665	

Cox Architecture

Level 6, 155 Clarence Street
Sydney, NSW 2000
Email : sydney@cox.com.au
Tel : 02 9267 9599
Fax : 02 9264 5844

Architecture | Planning Urban Design | Interior Design

Client
TARONGA ZOO

Project

**AUSTRALIA HABITAT
AND TARONGA
WILDLIFE RETREAT**

BRADLEYS HEAD ROAD
MOSMAN NSW 2088


Drawing Title

POD A ELEVATIONS

CAD File	\\213194.00\\Plot Series\\DA	Drawn	WM
Coordinated	CT	Scale	1:100@A1
Project Architect	MD	Date	23/11/16
Project Director	NT	Rev	05
Drawing Number	North		
AR-DA-3101			



NOTE:
1. REFER TO MATERIALS LEGEND AR-DA-9001
FOR TYPICAL MATERIALS AND LOCATIONS

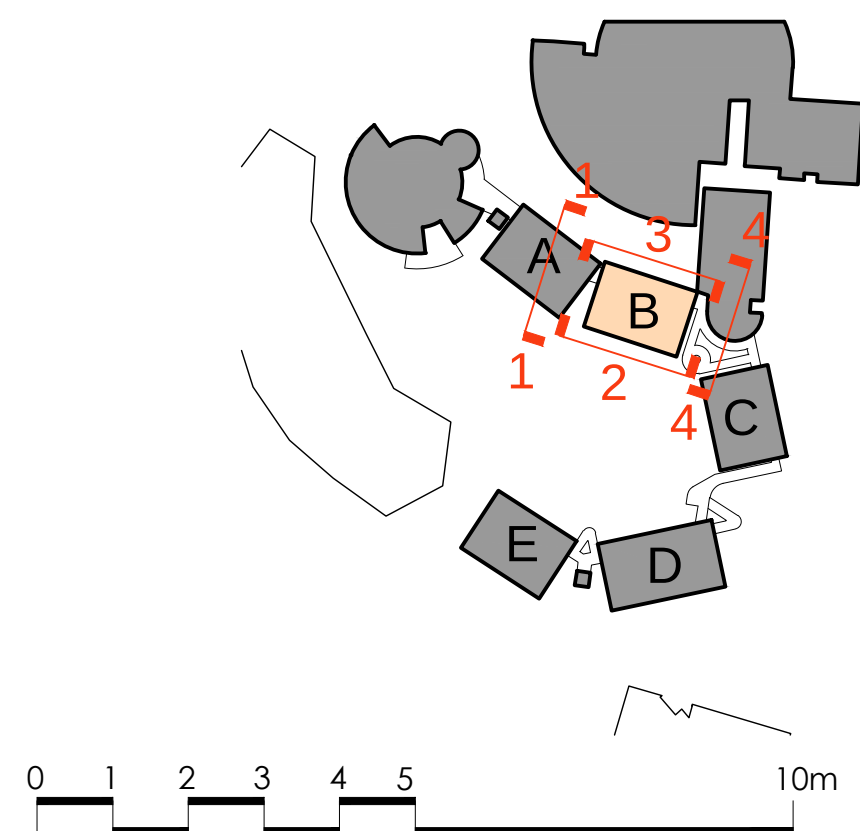[illegible]

Consultants

PROJECT MANAGER Compas Project Management L7, 56 Berry St North Sydney NSW 2060 T: 02 8904 9097	ACCOUSTIC ENGINEER Renzo Tordin & Associates L1, 414A Elizabeth St Sydney Hills NSW 2150 T: 02 8911 9099
STRUCTURAL & CIVIL ENGINEERS Taylor Thomson Whiting 48 Clarendon St St Leonards NSW 2065 T: 02 9439 7288	ESD & HYDRAULIC ENGINEERS AECOM L21, 43 George Street Sydney NSW 2000 T: 02 8994 9095
MECHANICAL ENGINEER Donnelley Simpson Cleary 59 HB St Roseville NSW 2059 T: 02 9434 1217	SDA CONSULTANT McKenzie Group Ground Floor, 232 Adelaide St Brisbane QLD 4000 T: 07 3834 9800
LANDSCAPE ARCHITECTS Turf Design 95 The Kingsway Cruikshank NSW 2230 T: 02 967 3390	BCA CONSULTANT The Burs L6, 105-117 Kent St Sydney NSW 2000 T: 02 8269 6660
QUANTITY SURVEYOR Wills & Woollard L1, 315 Pacific Highway Cherrywood NSW 2067 T: 02 9433 2717	ZOOLOGICAL EXHIBIT DESIGN Green & Date Associates P/O Box 353 Warramytie VIC 3113 T: 02 8894 5422
HERITAGE CONSULTANT Jean Rice Architect 131 John St Newtown NSW 2042 T: 02 9639 5821	INTERIOR DESIGN CHADA L2, 79 Myrie St Cherrywood NSW 2008 T: 02 9310 2627
ELECTRICAL ENGINEER ADZ L2, 550 Kent St Sydney NSW 2000 T: 02 920 5447	TRAFFIC CONSULTANT GTA Consultants U6, 15 Help St Cherrywood NSW 2067 T: 02 8441 1890
FIRE ENGINEER Core Engineering Suite 401, 293 Kent St Sydney NSW 2000 T: 02 8206 6660	

Cox Architecture

Level 6, 155 Clarence Street
Sydney, NSW 2000
Email: sydney@cox.com.au
Tel: 02 9267 9599
Fax: 02 9264 5844

Architecture | Planning Urban Design | Interior Design

Client

TARONGA ZOO



Project

AUSTRALIA HABITAT
AND TARONGA
WILDLIFE RETREAT

BRADLEYS HEAD ROAD
MOSMAN NSW 2088

Drawing Title

POD B ELEVATIONS

CAD File	\\213194.00\Plot Series\DA	Drawn	WM
Coordinated	CT	Scale	1:100@A1
Project Architect	MD	Date	23/11/16
Project Director	NT	Rev	05
Drawing Number	North		
AR-DA-3201			



1. REFER TO MATERIALS LEGEND AR-DA-9001
FOR TYPICAL MATERIALS AND LOCATIONS



Consultants

PROJECT MANAGER Compass Project Manager 17, 56 Barry St North Sydney NSW 2060 T: 02 9604 8007	ACCOUSTIC ENGINEER Renzo Tordin & Associates 11, 45/46 Elizabeth St Sunny Hills NSW 2010 T: 02 9233 0095
STRUCTURAL & CIVIL ENGINEERS Taylor Thompson Whitting 48 Chandos St St Leonards NSW 2055 T: 02 9439 7288	ESD & HYDRAULIC ENGINEERS AECOM 12, 420 George Street Sydney NSW 2000 T: 02 9894 0035
MECHANICAL ENGINEER Dennelley Simpson Cleary 98 Hill St Roseville NSW 2069 T: 02 9493 1277	DGA CONSULTANT McKenzie Group Green & Dalk Associates Grand Plaza, 222 Adelaide St Brisbane QLD 4000 T: 07 3854 4800
LANDSCAPE ARCHITECTS Tuff Design 66, 59-107 Kent St Cronulla NSW 2230 T: 02 9527 3380	BGA CONSULTANT McKenzie Group Green & Dalk Associates Sydney NSW 2000 T: 02 6296 6800
QUANTITY SURVEYOR Wiles & Woodliff 11, 815 Pacific Highway Cherrybrook NSW 2067 T: 02 9413 2777	ZOOLOGICAL EXHIBIT DESIGN Green & Dalk Associates PO Box 551 Warranville VIC 3113 T: 03 9844 5422
HERITAGE CONSULTANT Joan Rice Architect 13 St John St Newtown NSW 2042 T: 02 5928 5962	INTERIOR DESIGN CHADA 12, 75 Myrie St Crescentville NSW 2068 T: 02 9513 2627
ELECTRICAL ENGINEER ADP 12, 350 Kent St Sydney NSW 2000 T: 02 9303 5447	TRAFFIC CONSULTANT GTA Consultants 16, 15 Hapel St Cheshamwood NSW 2067 T: 02 9446 1800
FIRE ENGINEER Core Engineering Suite 401, 291 Kent St Sydney NSW 2000 T: 02 9299 6665	

Level 6, 155 Clarence Street
Sydney, NSW 2000
Email : sydney@cox.com.au
Tel : 02 9267 9699
Fax : 02 9264 5844


TARONGA ZOO




AUSTRALIA HABITAT
AND TARONGA
WILDLIFE RETREAT
BRADLEYS HEAD ROAD
MOSMAN NSW 2088

POD C ELEVATIONS

Cox Architecture Pty Ltd ACN 002 535 891

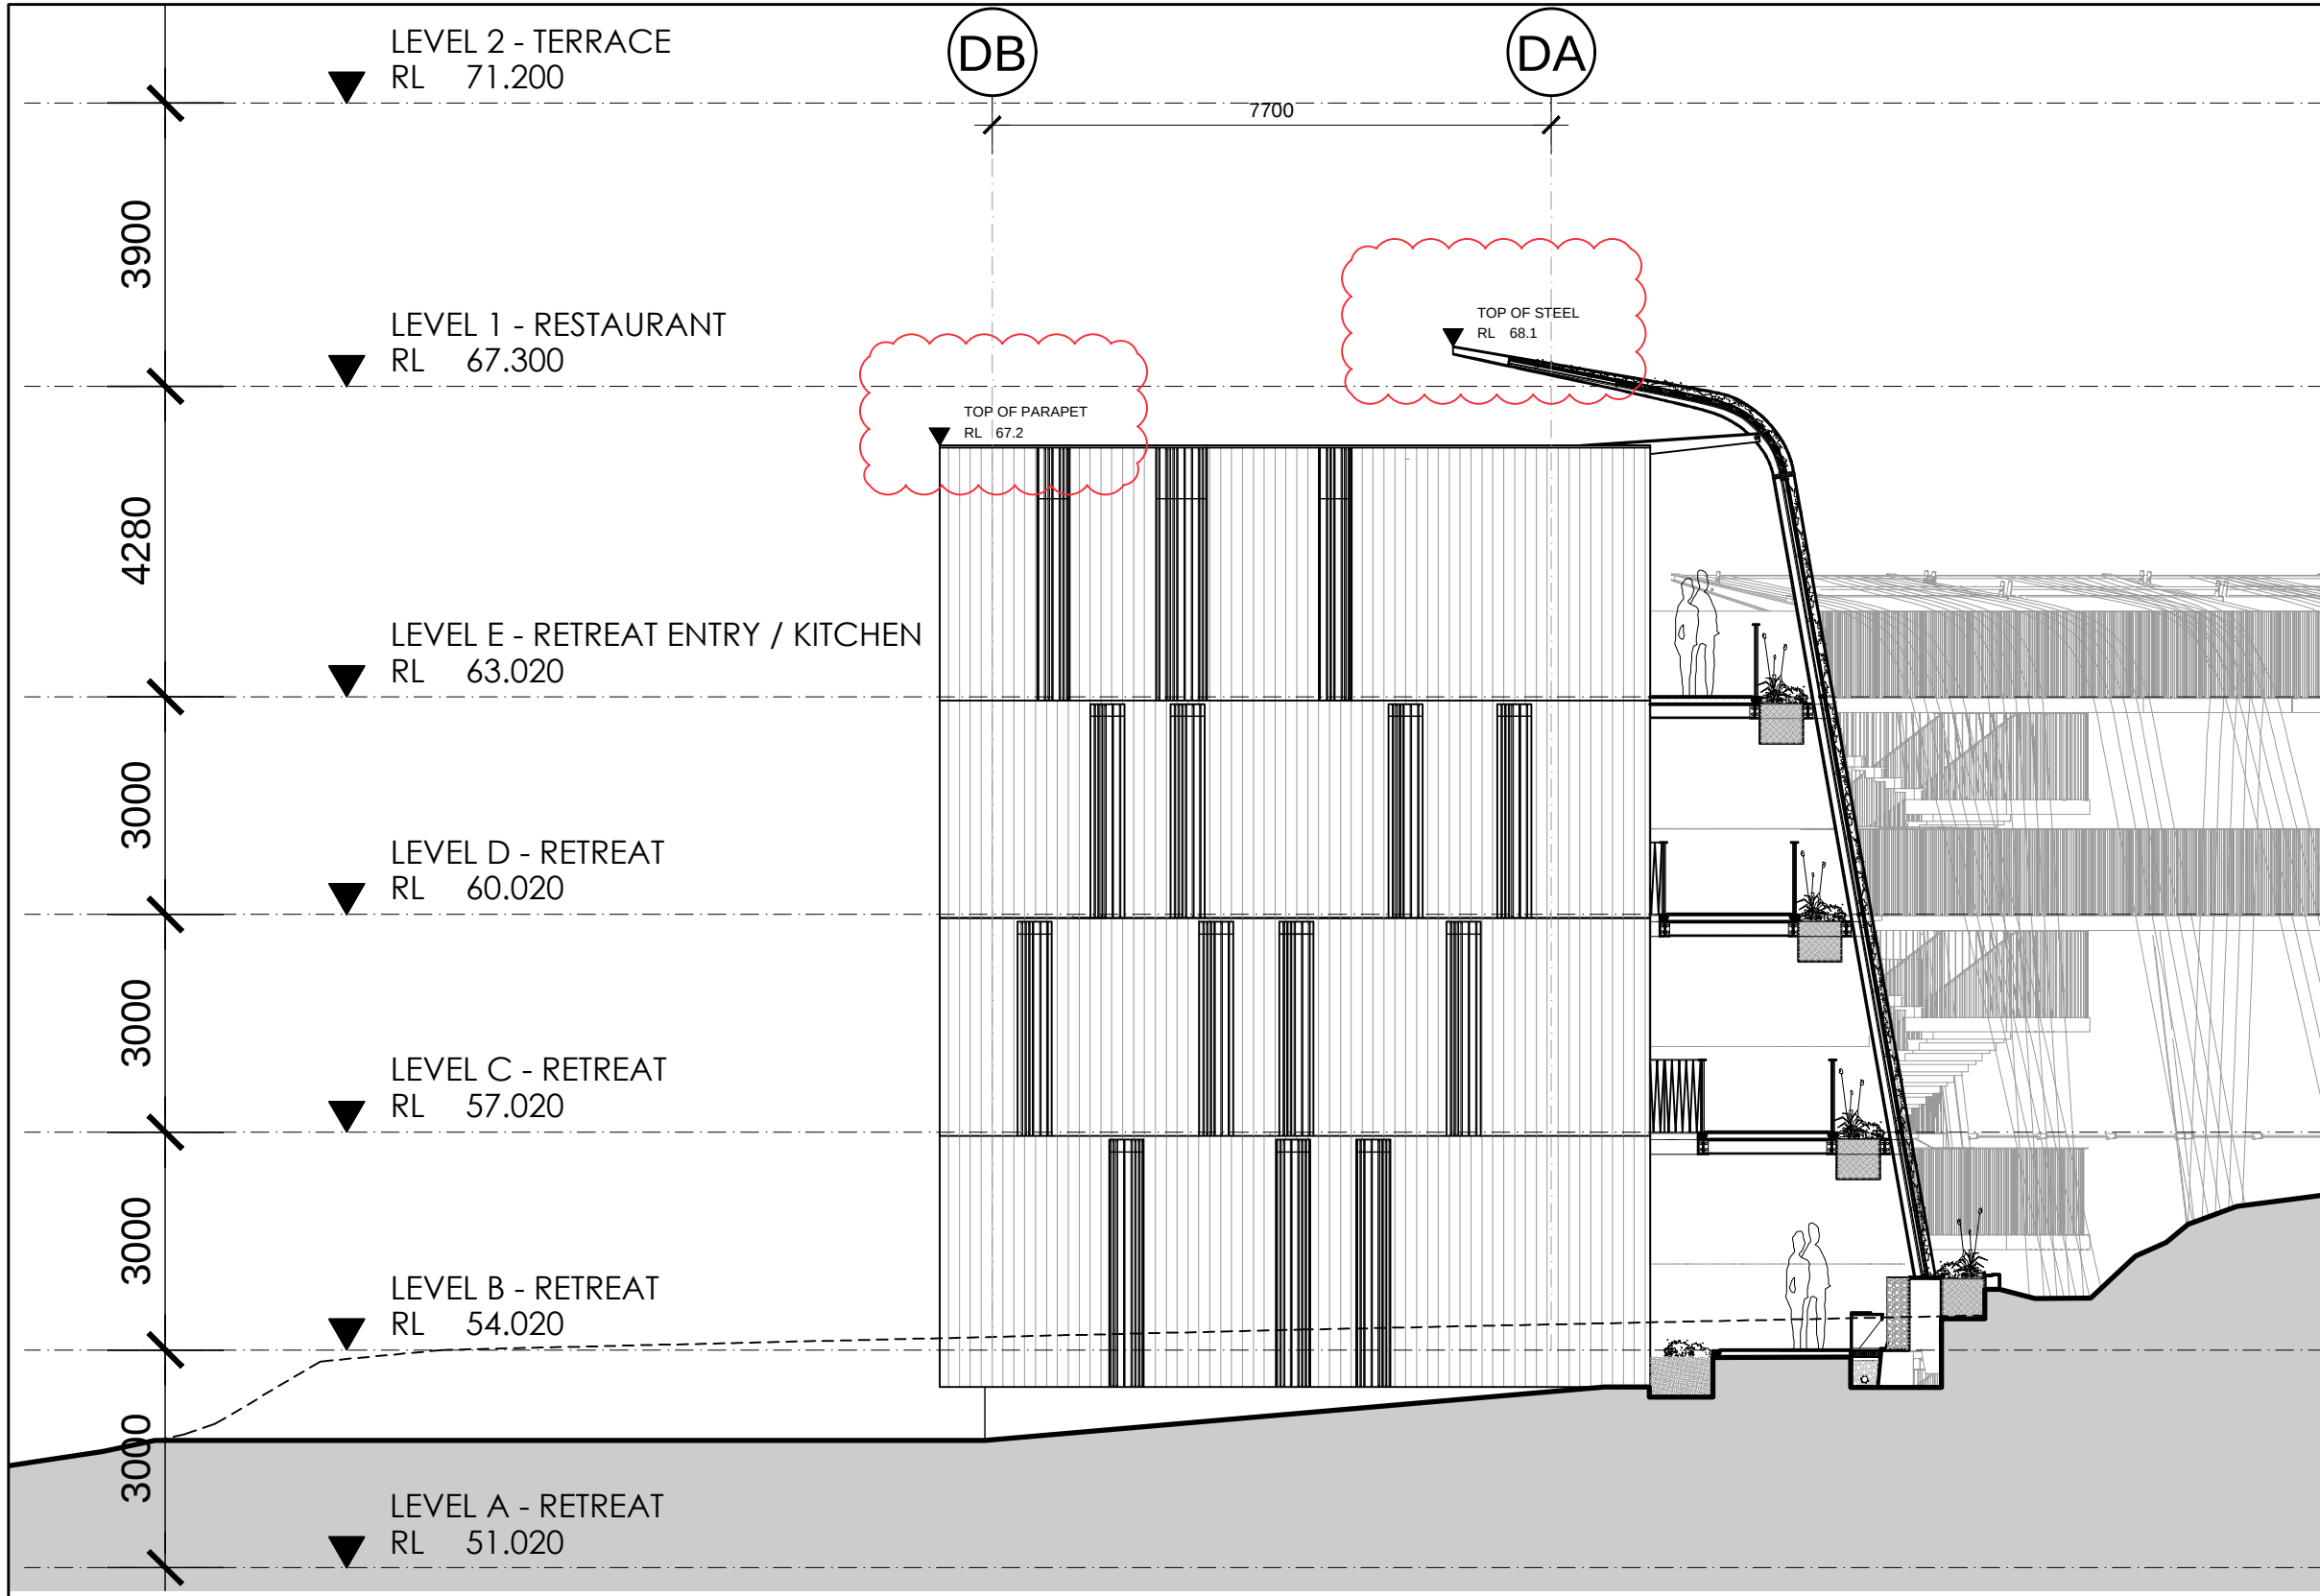


01 EAST ELEVATION
1:100

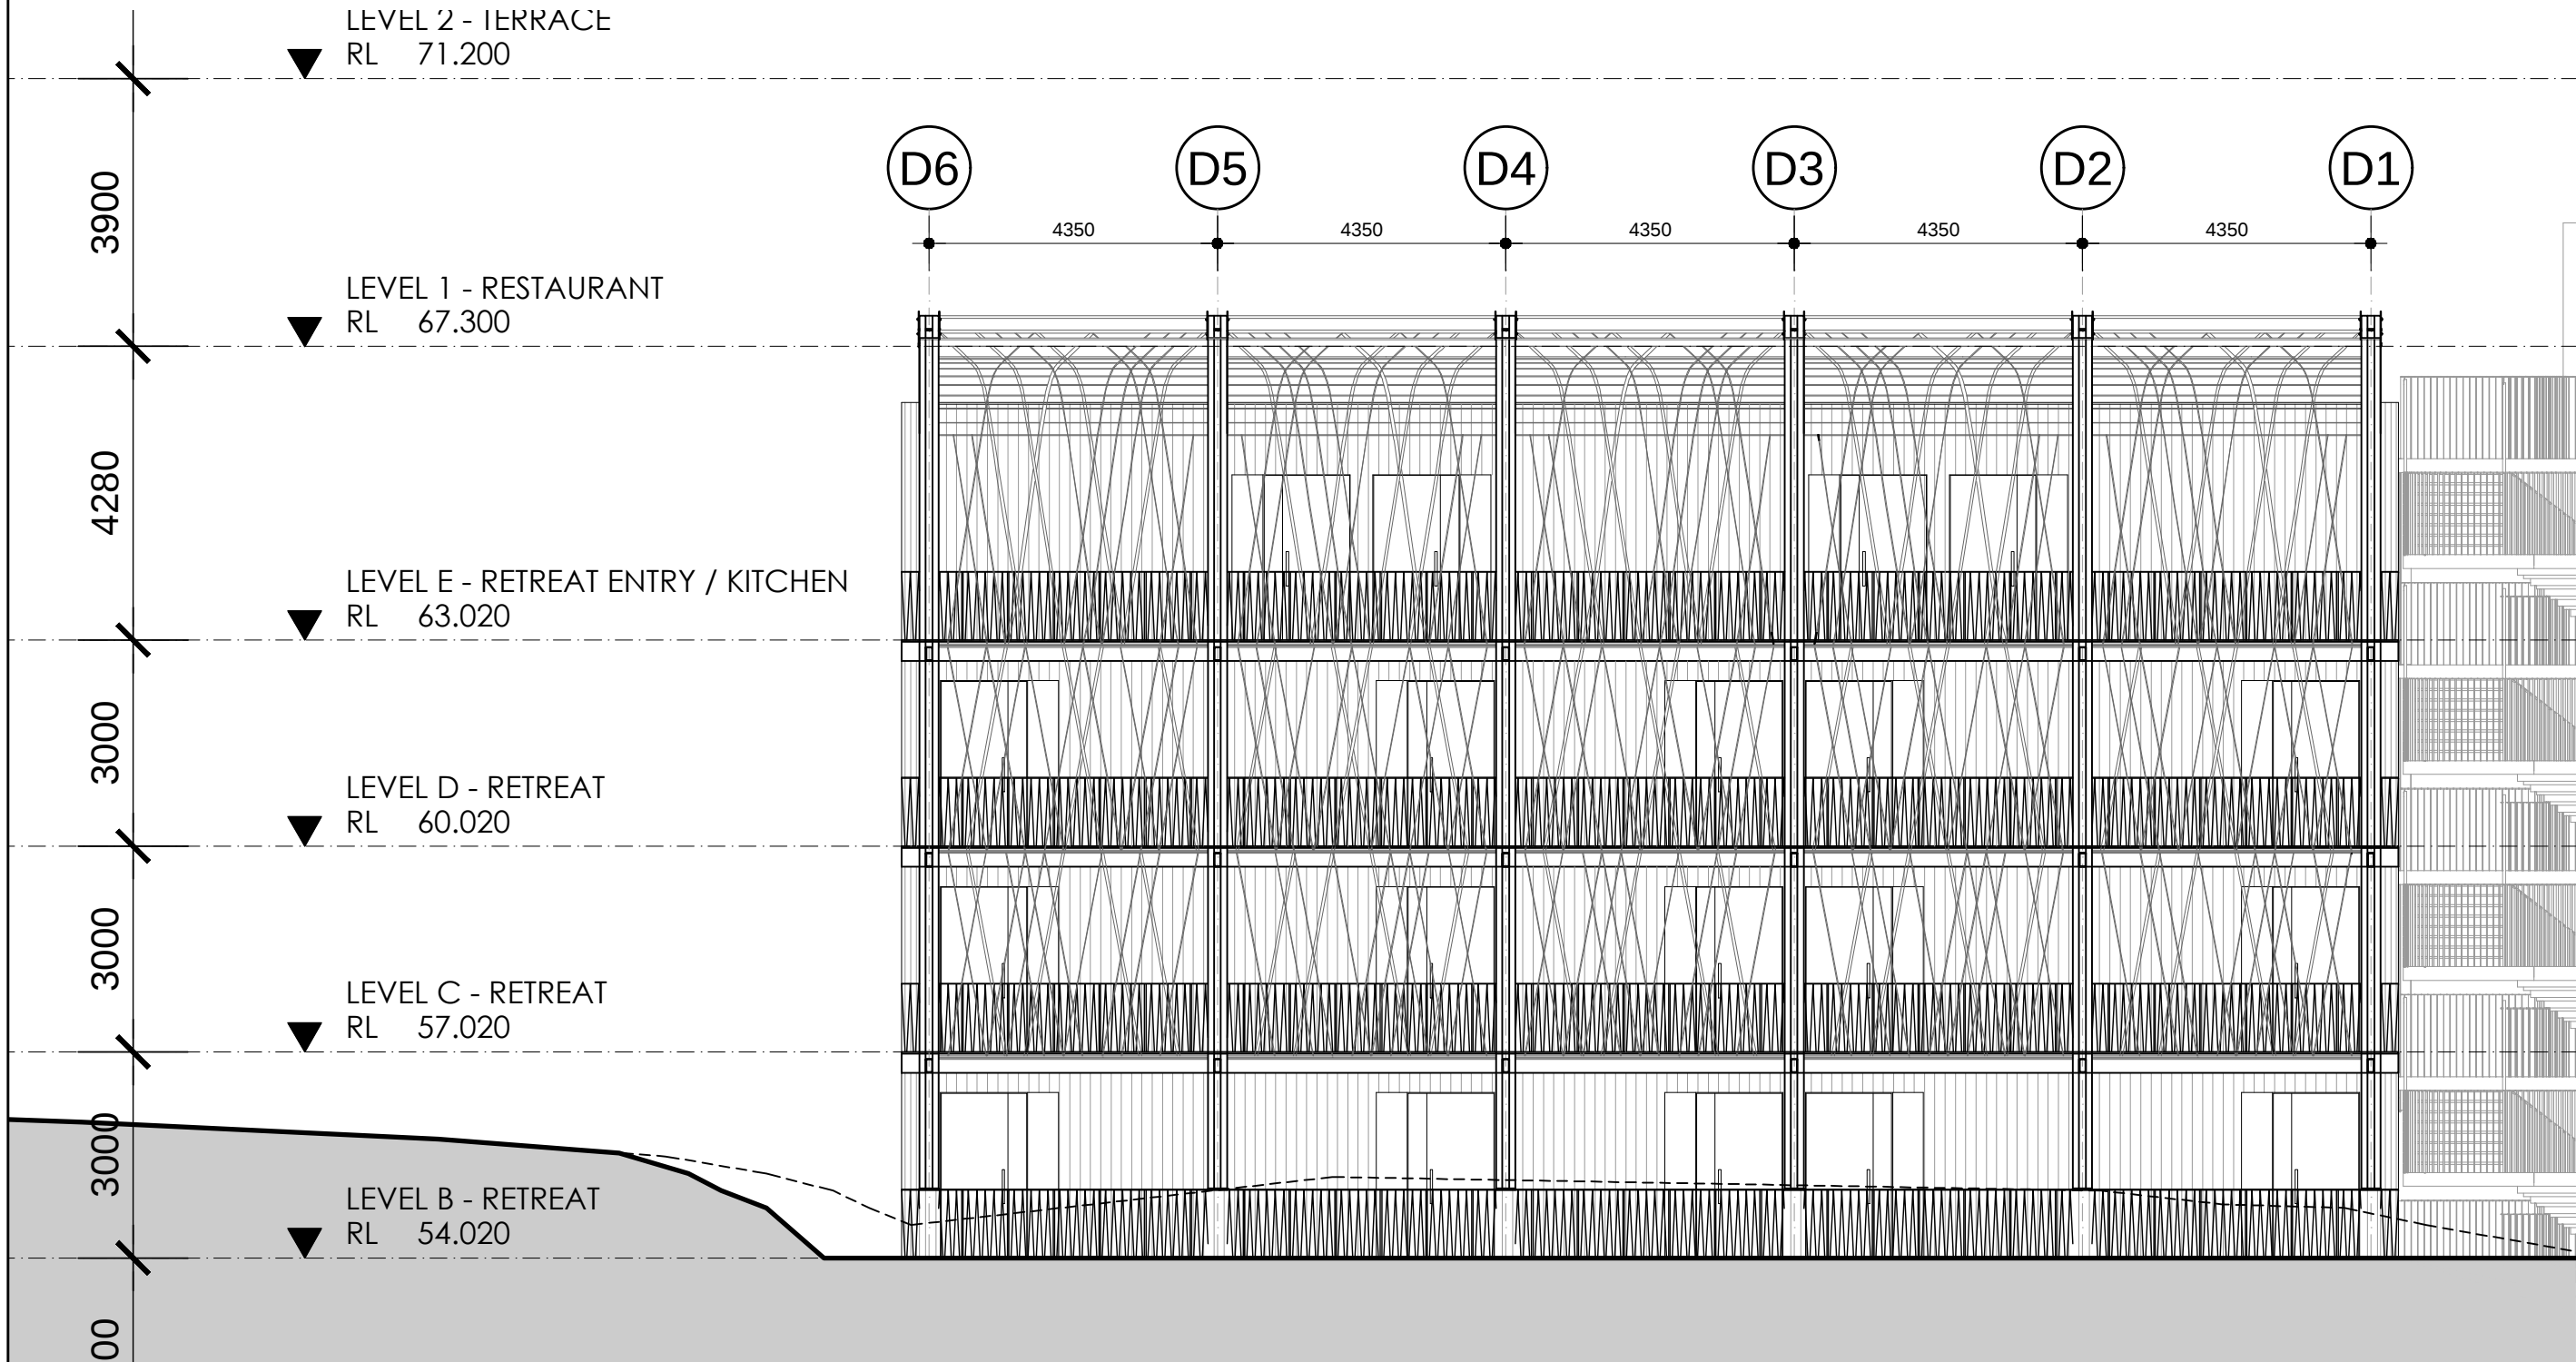


03 NORTH ELEVATION
1:100


NOTE:
1. REFER TO MATERIALS LEGEND AR-DA-9001
FOR TYPICAL MATERIALS AND LOCATIONS

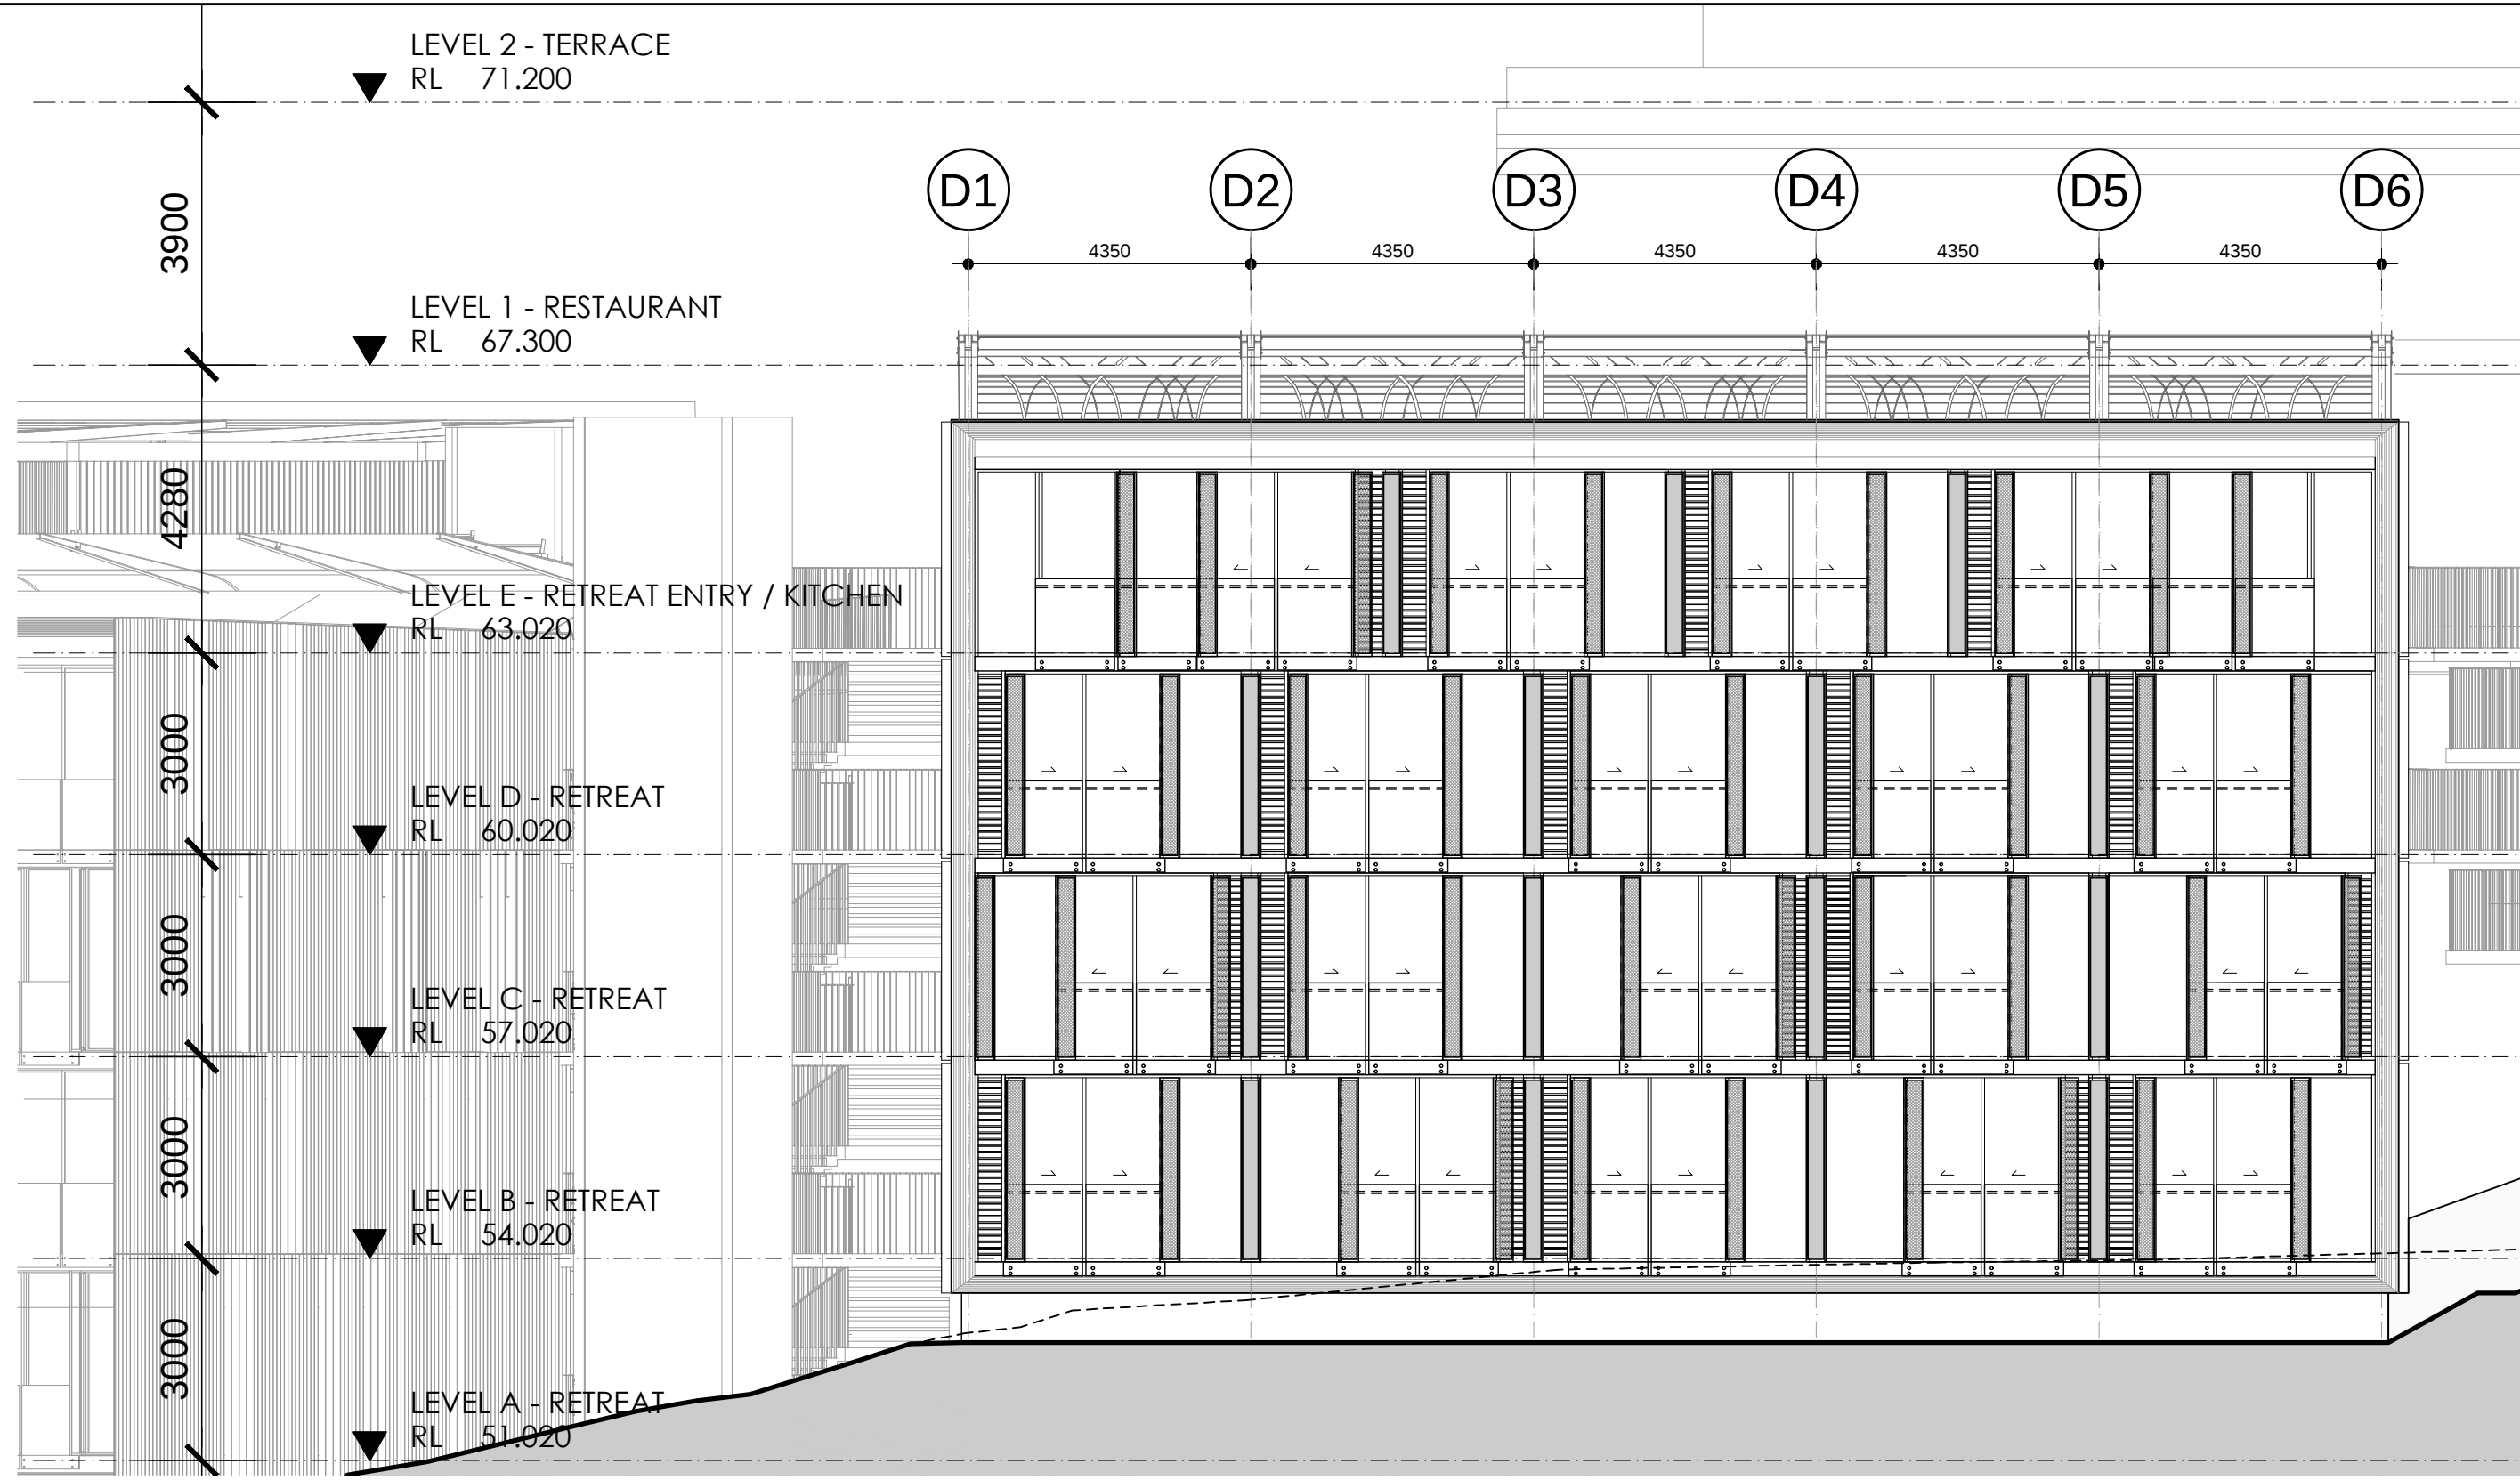

02 SOUTH ELEVATION
1:100

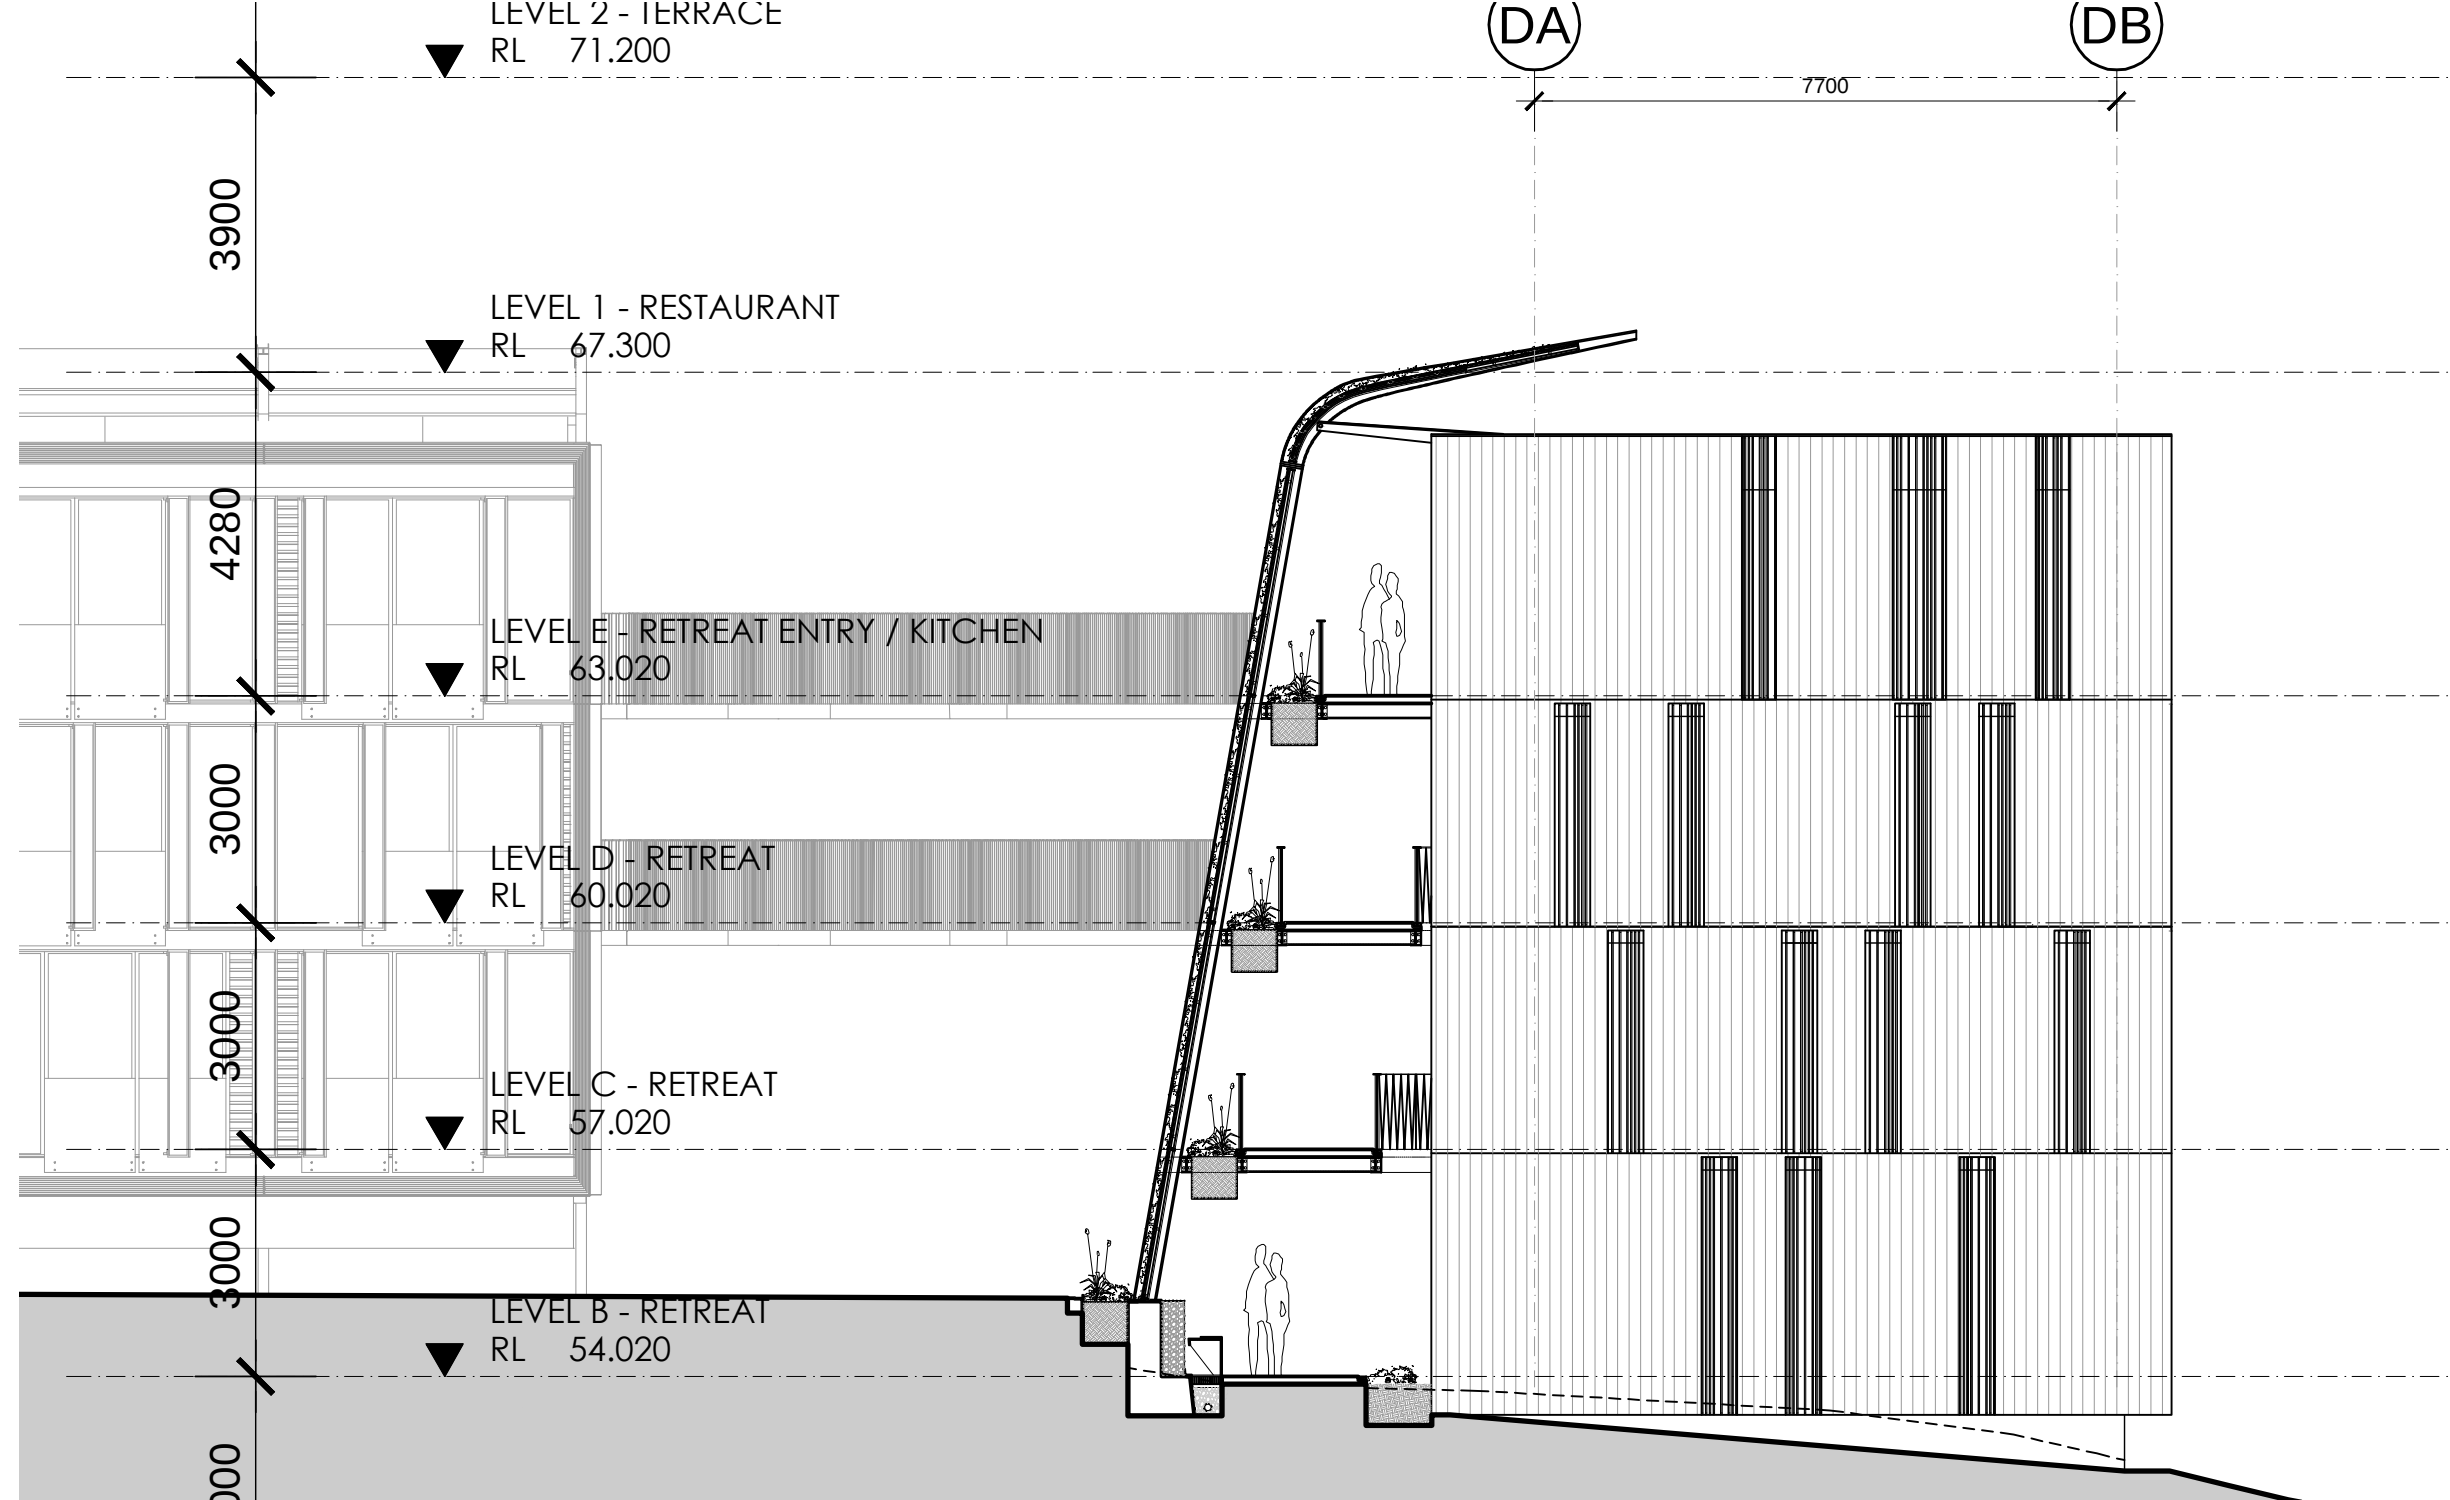

04 WEST ELEVATION
1:100

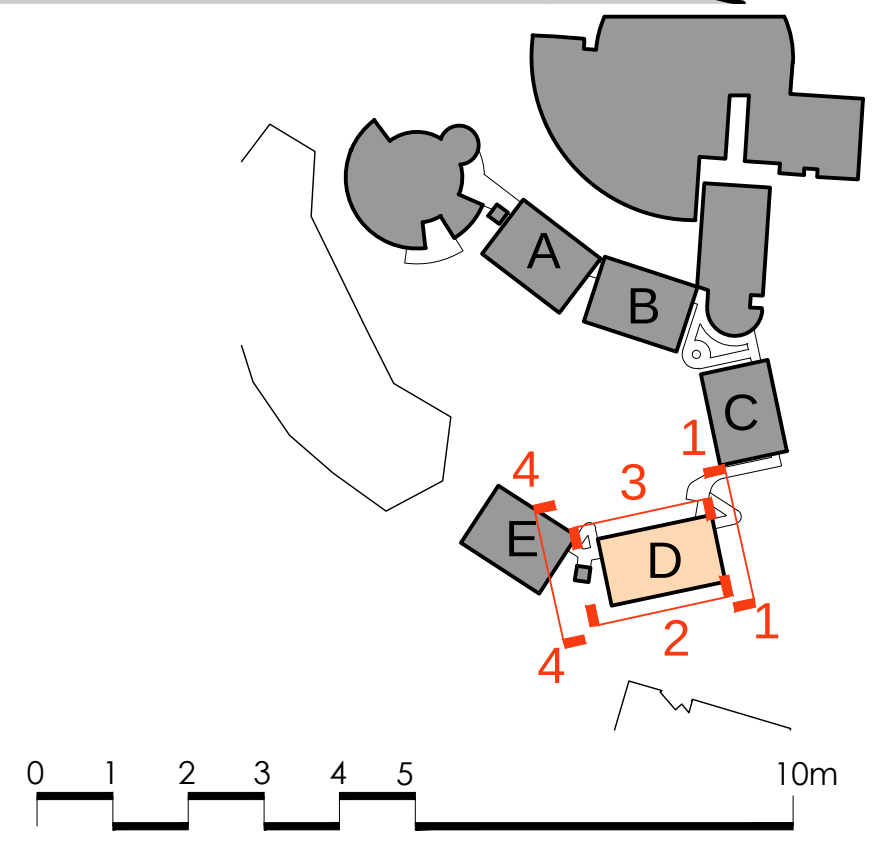

© COPYRIGHT COX ARCHITECTURE PTY LTD. 2011

ANY FORM OF REPRODUCTION OF THIS DRAWING IN FULL OR IN PART WITHOUT THE WRITTEN PERMISSION OF COX ARCHITECTURE PTY LTD CONSTITUTES AN INFRINGEMENT OF COPYRIGHT

Rev	Description	By	Date
01	REQUEST FOR SEARS	MD LL	25.11.15
02	ISSUE FOR REVIEW	MD LL	25.01.16
03	DA SUBMISSION	MD LL	10.03.16
04	DA SUBMISSION	MD LL	29.07.16
05	DA SUBMISSION	MD WM	23.11.16

Consultants

PROJECT MANAGER Compass Project Management L7, 50 Berry St North Sydney NSW 2060 T: 02 8954 9007	ACOUSTIC ENGINEER Renzo Torin & Associates L1, 418A Elizabeth St Sunny Hills NSW 2010 T: 02 8238 0200
STRUCTURAL & CIVIL ENGINEERS Taylor Thomson Whitting 48 Chandos St St Leonards NSW 2065 T: 02 9439 7288	ESD & HYDRAULIC ENGINEERS AECOM L21, 420 George Street Sydney NSW 2000 T: 02 8534 0635
MECHANICAL ENGINEER Dumville Simpson Cleary 59 Hill St Roseville NSW 2069 T: 02 9445 3177	DDA CONSULTANT McKenzie Group Ground Floor, 232 Adelaide St Brisbane QLD 4000 T: 07 3248 8800
LANDSCAPE ARCHITECTS Turf Design 95 The Kingsway Cronulla NSW 2230 T: 02 9227 3380	BCA CONSULTANT McKenzie Group Sydney NSW 2000 T: 02 8298 8800
QUANTITY SURVEYOR Wills & Woodland L1, 815 Pacific Highway Cherrybrook NSW 2067 T: 02 9411 2777	ZOOLOGICAL EXHIBIT DESIGN Green & Dale Associates PO Box 393 Warrandyte VIC 3113 T: 03 9844 5422
HERITAGE CONSULTANT Jean Rice Architect 13 St. John St Newtown NSW 2042 T: 02 9229 5981	INTERIOR DESIGN CHADA L2, 79 Myrtle St Chippendale NSW 2008 T: 02 9319 2627
ELECTRICAL ENGINEER ADP L2, 350 Kent St Sydney NSW 2000 T: 02 8203 1447	TRAFFIC CONSULTANT GTA Consultants L5, 15 Help St Cherrybrook NSW 2067 T: 02 9448 1800
FIRE ENGINEER Core Engineering Suite 402, 203 Kent St Sydney NSW 2000 T: 02 9239 0655	

Cox Architecture
Level 6, 155 Clarence Street
Sydney NSW 2000
Email: sydney@cox.com.au
Tel: 02 9267 9699
Fax: 02 9264 5844

COX

Architecture | Planning Urban Design | Interior Design

Client
TARONGA ZOO


Project
**AUSTRALIA HABITAT
AND TARONGA
WILDLIFE RETREAT**
BRADLEYS HEAD ROAD
MOSMAN NSW 2088

Drawing Title
POD D ELEVATIONS



CAD File	\\213194.00\Plot Series\DA	Drawn	WM
Coordinated	CT	Scale	1:100@A1
Project Architect	MD	Date	23/11/16
Project Director	NT	Rev	05
Drawing Number		North	

AR-DA-3401

Cox Architecture Pty Ltd ACN 902 535 893

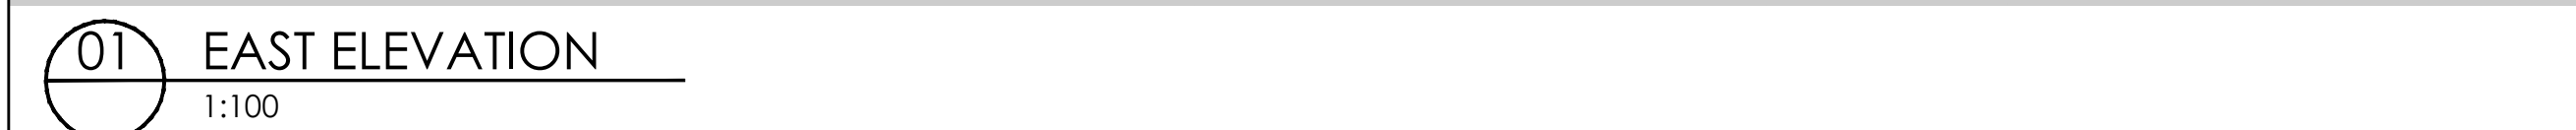

1. REFER TO MATERIALS LEGEND AR-DA-9001
FOR TYPICAL MATERIALS AND LOCATIONS

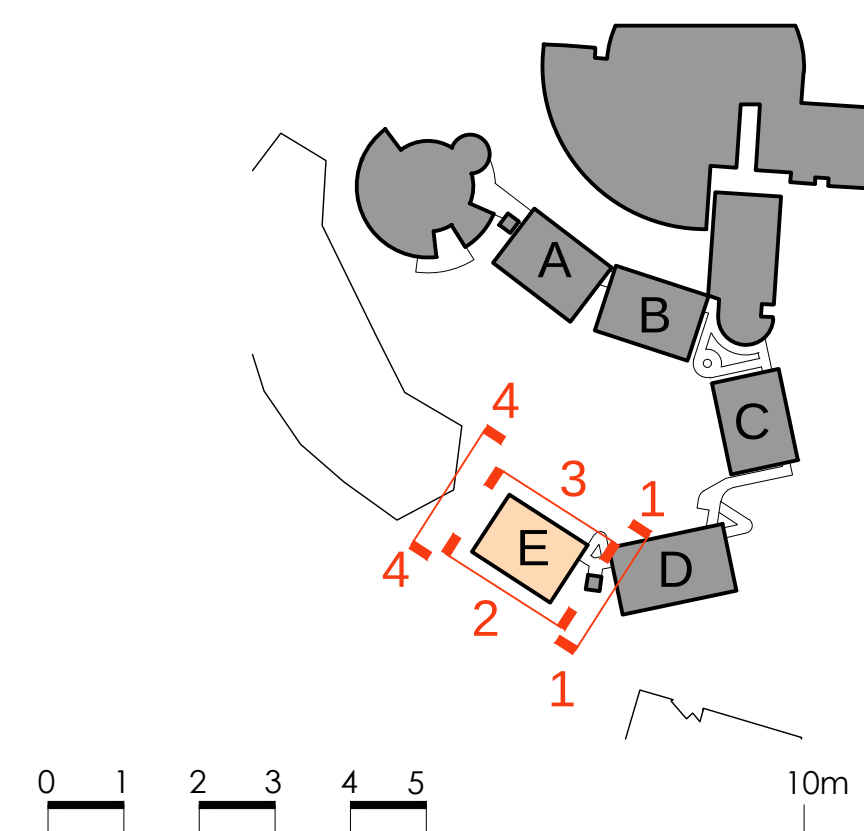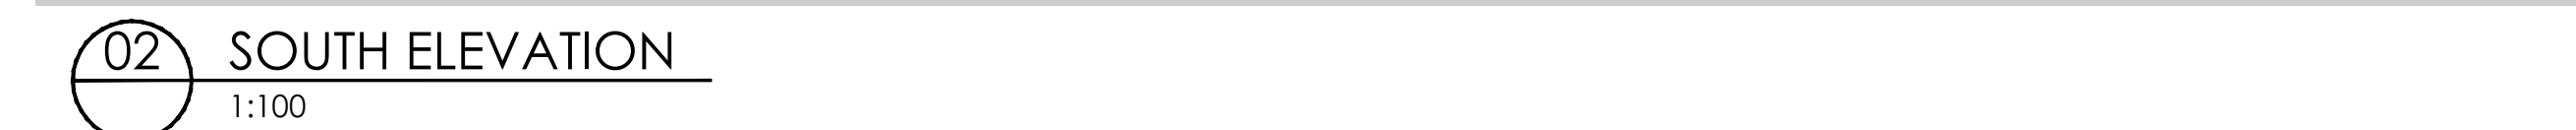

Consultants

PROJECT MANAGER Compass Project Management 17, 56 Berry St North Sydney NSW 2060 T: 02 8904 9007	ACOUSITIC ENGINEER Renzo Tonin & Associates L1, 45/4 Elizabeth St Surry Hills NSW 2059 T: 02 8321 0900
STRUCTURAL & CIVIL ENGINEERS Taylor Thomson Whiting 48 Chapple St St Leonards NSW 2065 T: 02 9439 7288	ESD & HYDRAULIC ENGINEERS AECOM L1, 420 George Street Sydney NSW 2000 T: 02 8934 0035
MECHANICAL ENGINEER Donnellay Simpson Cleary 99 Hill St Rosedale NSW 2069 T: 02 9416 1177	DCA CONSULTANT Mckenzie Group Ground Floor, 232 Adelaide St Brisbane QLD 4000 T: 07 3634 8800
LANDSCAPE ARCHITECTS Turf Design 95 The Kingsway Cronulla NSW 2230 T: 02 9527 3300	BICA CONSULTANT Mckenzie Group L6, 189-197 Kent St Sydney NSW 2000 T: 02 9296 6800
QUANTITY SURVEYOR Wilde & Woollard L1, 115 Pacific Highway Chattswood NSW 2067 T: 02 9311 2777	ZOOLOGICAL & EXHIBIT DESIGN Green & Dale Associates PO Box 261 Warrandyte VIC 3113 T: 03 9464 9422
HERITAGE CONSULTANT Jean Rice Architect 133 Kent St Newtown NSW 2042 T: 02 9309 5982	INTERIOR DESIGN CHADA L2, 7 Myrie St Chippendale NSW 2008 T: 02 9318 2827
ELECTRICAL ENGINEER ADP L2, 350 Kent St Newtown NSW 2042 T: 02 9301 5447	TRAFFIC CONSULTANT GTA Consultants L6, 15 Highb St Chattswood NSW 2067 T: 02 9448 1800
FIRE ENGINEER Core Engineering Suite 401, 201 Kent St Sydney NSW 2000 T: 02 9296 6600	



COX
Design | Interior Design


TARONGA ZOO

Client
TARONGA ZOO


Drawing Title

POD E ELEVATIONS


CAD File	\\213194.00\Plot Series\DA	Drawn	WM
Coordinated	CT	Scale	1:100@A1
Project Architect	MD	Date	23/11/16
Project Director	NT	Rev	05
Drawing Number	North		
AR-DA-3501			

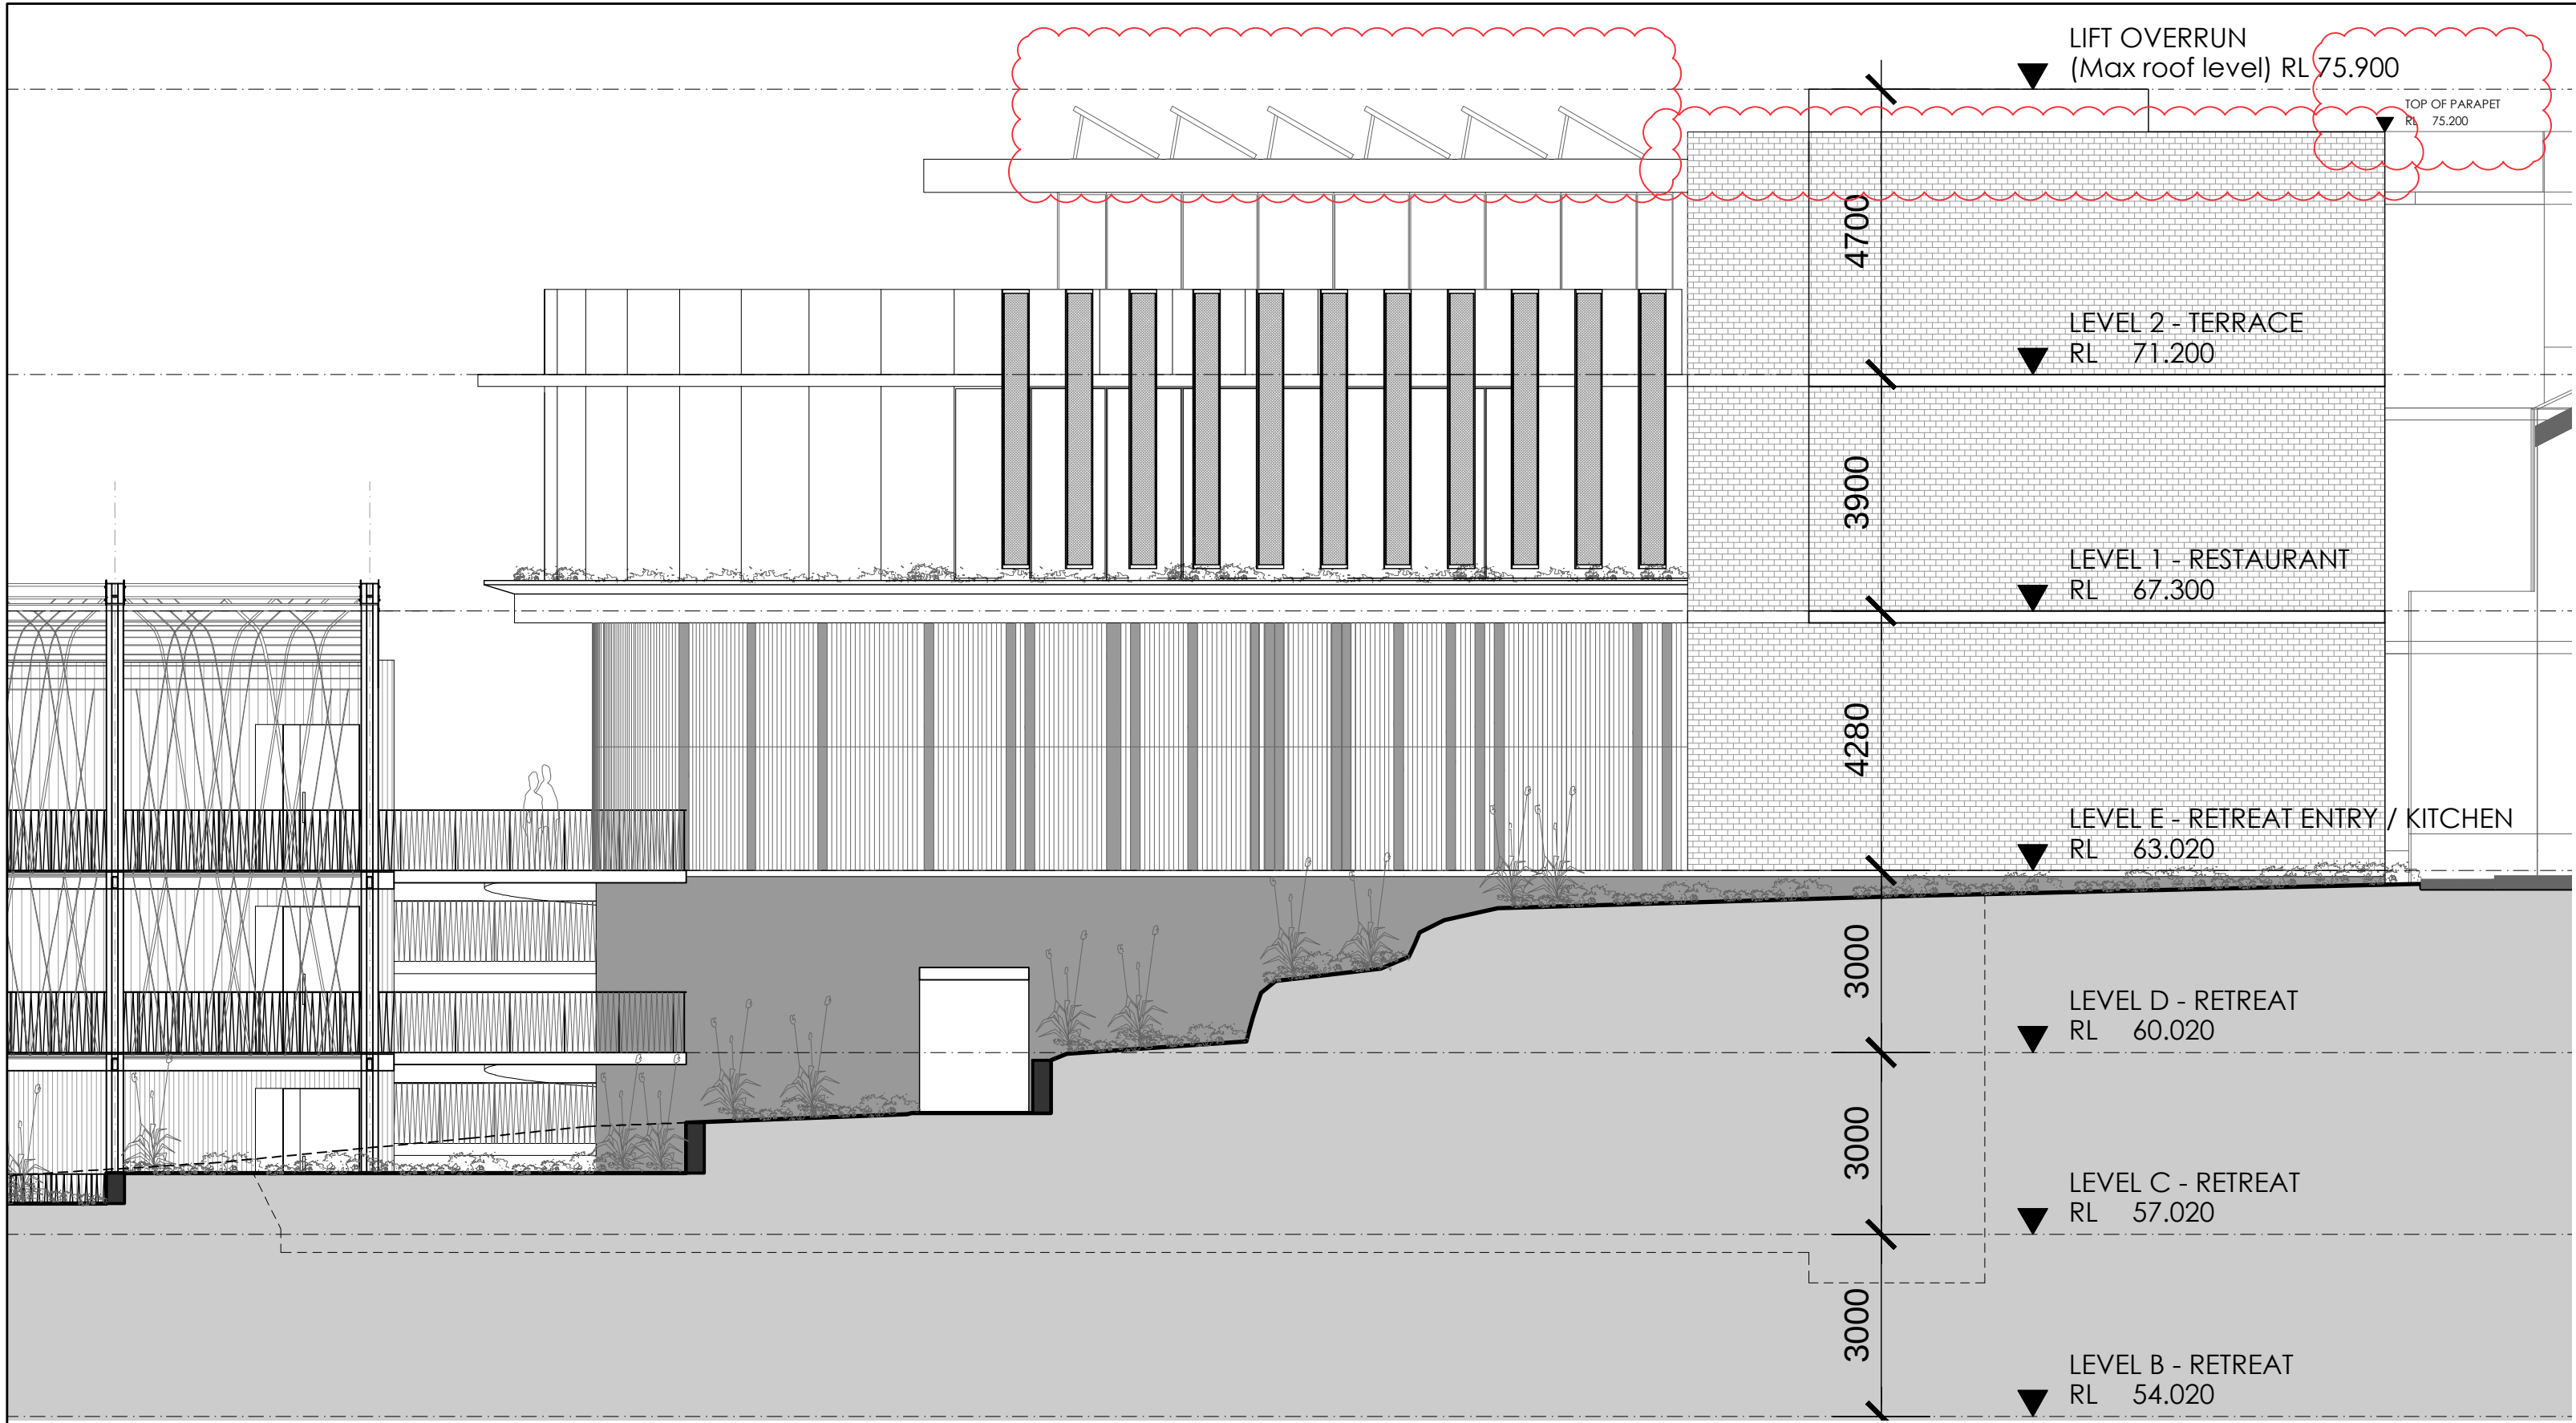

01 EAST ELEVATION
1:100

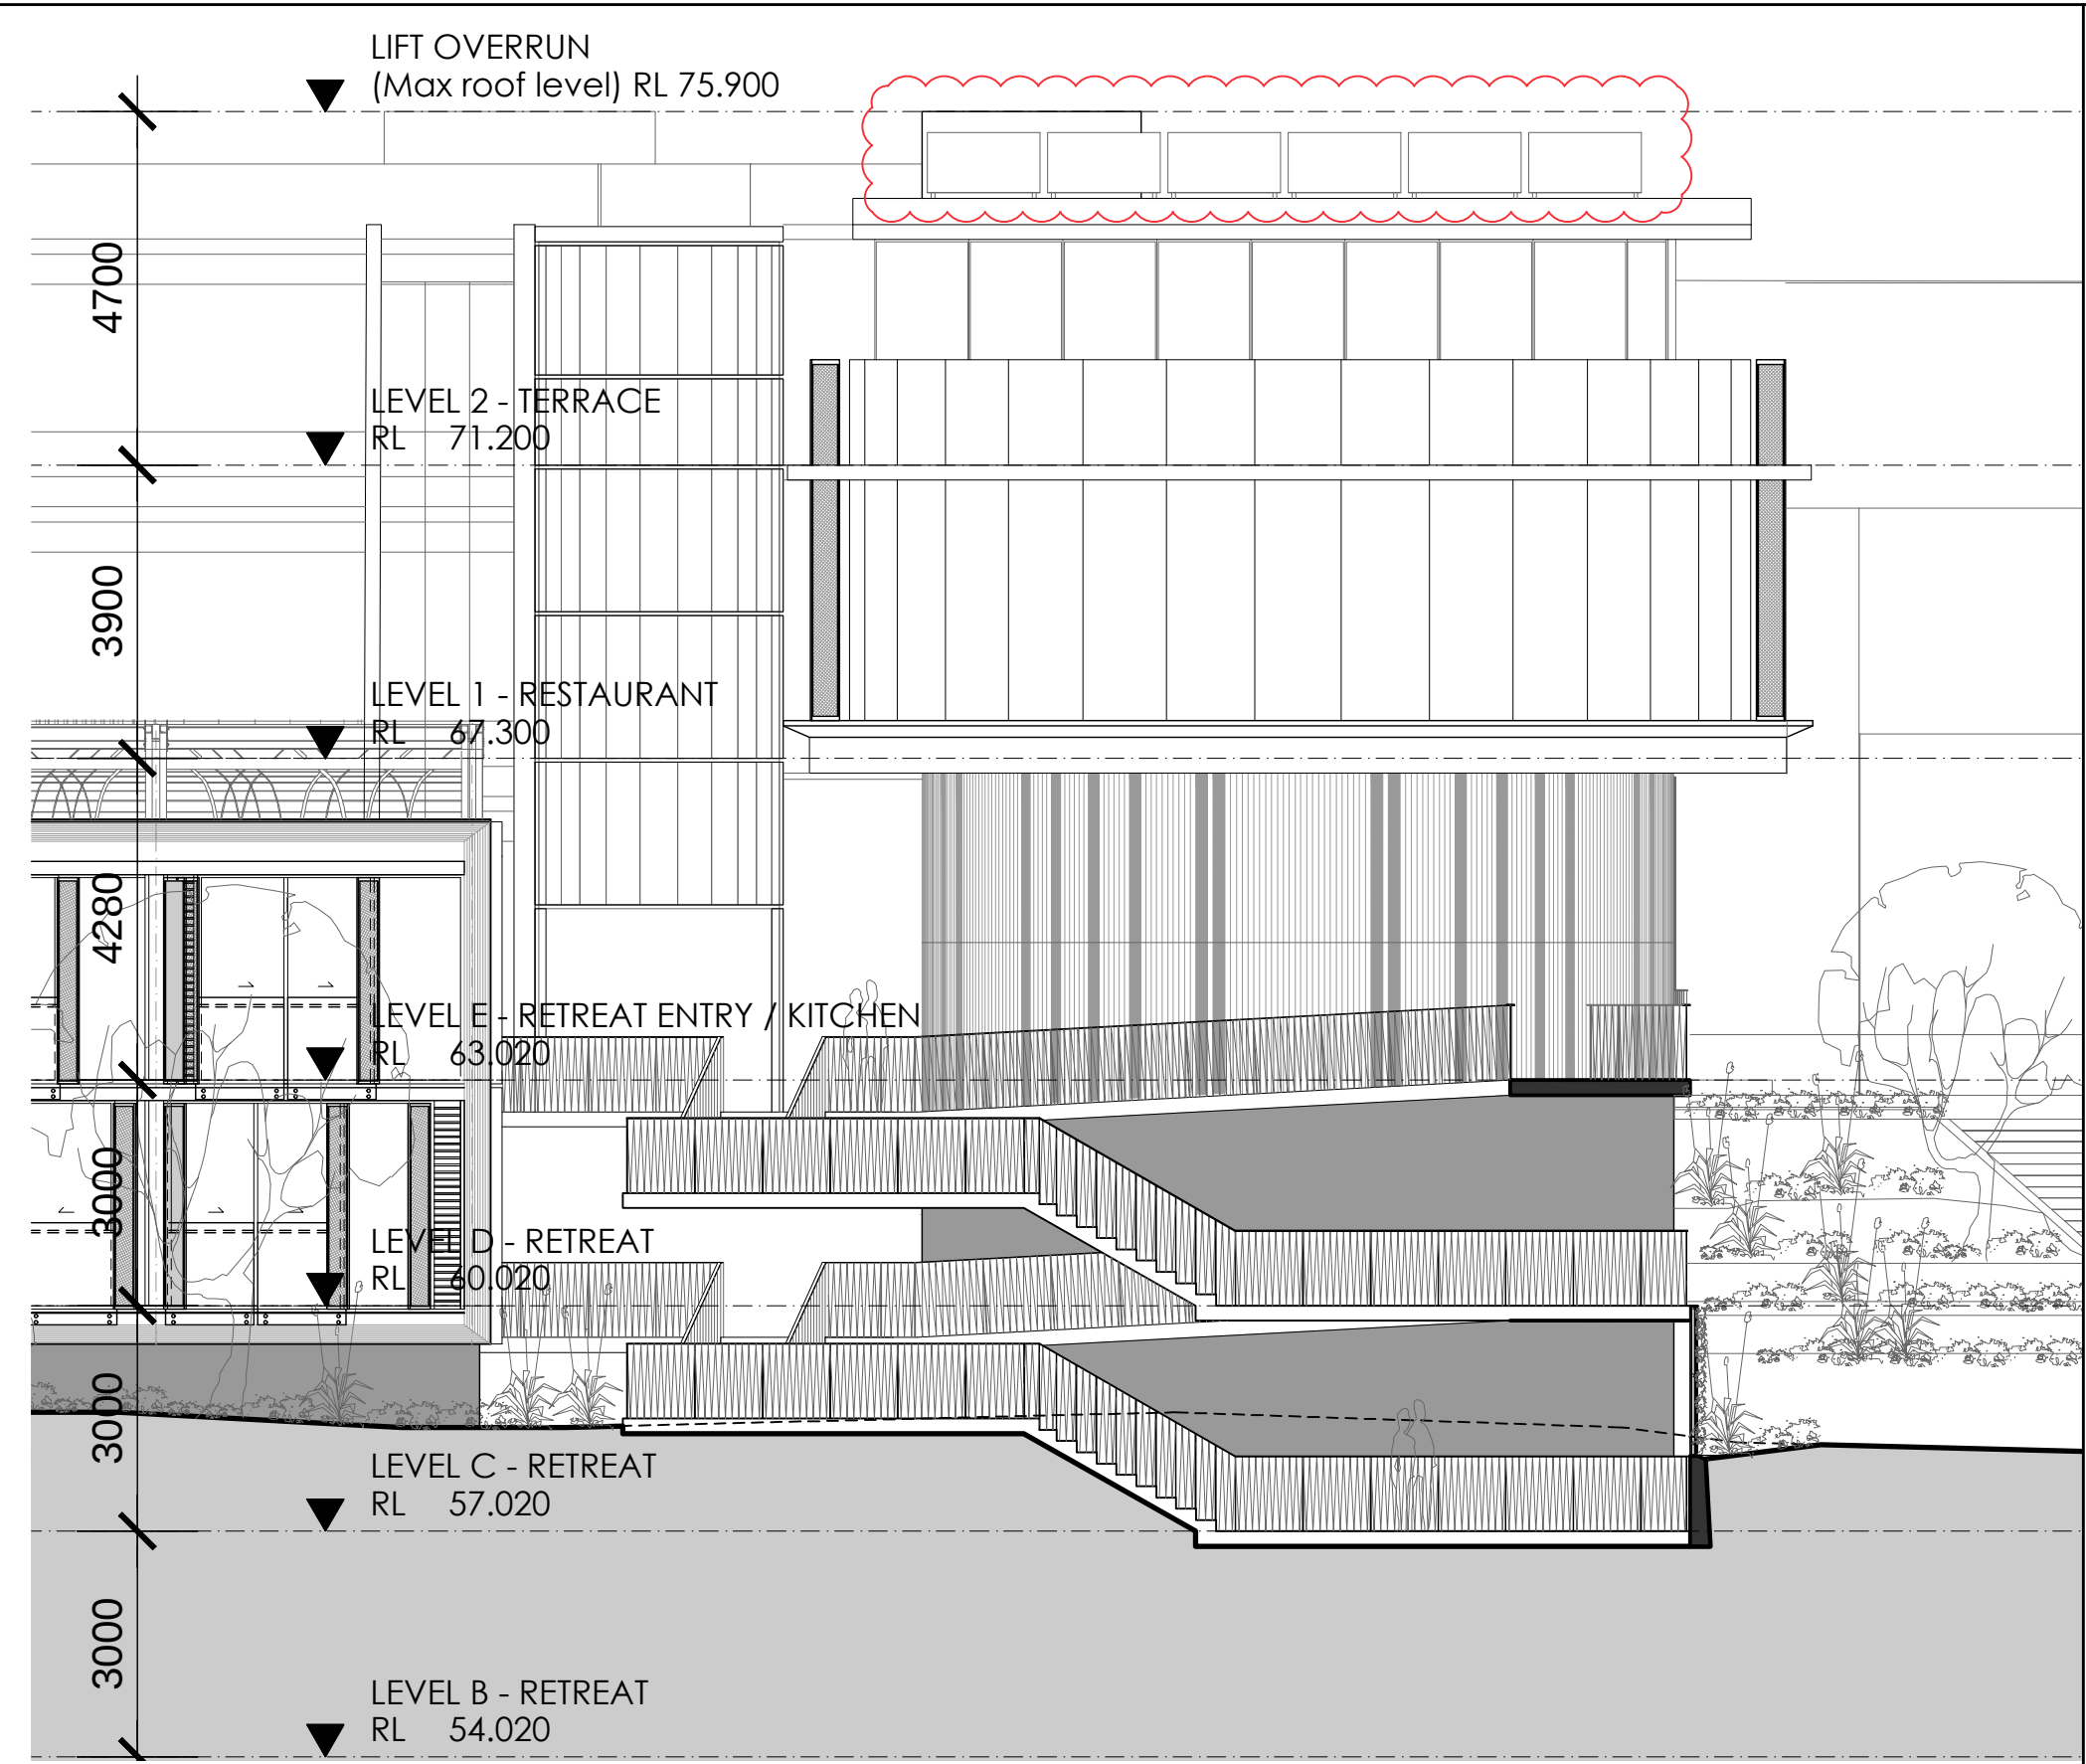


02 SOUTH ELEVATION
1:100

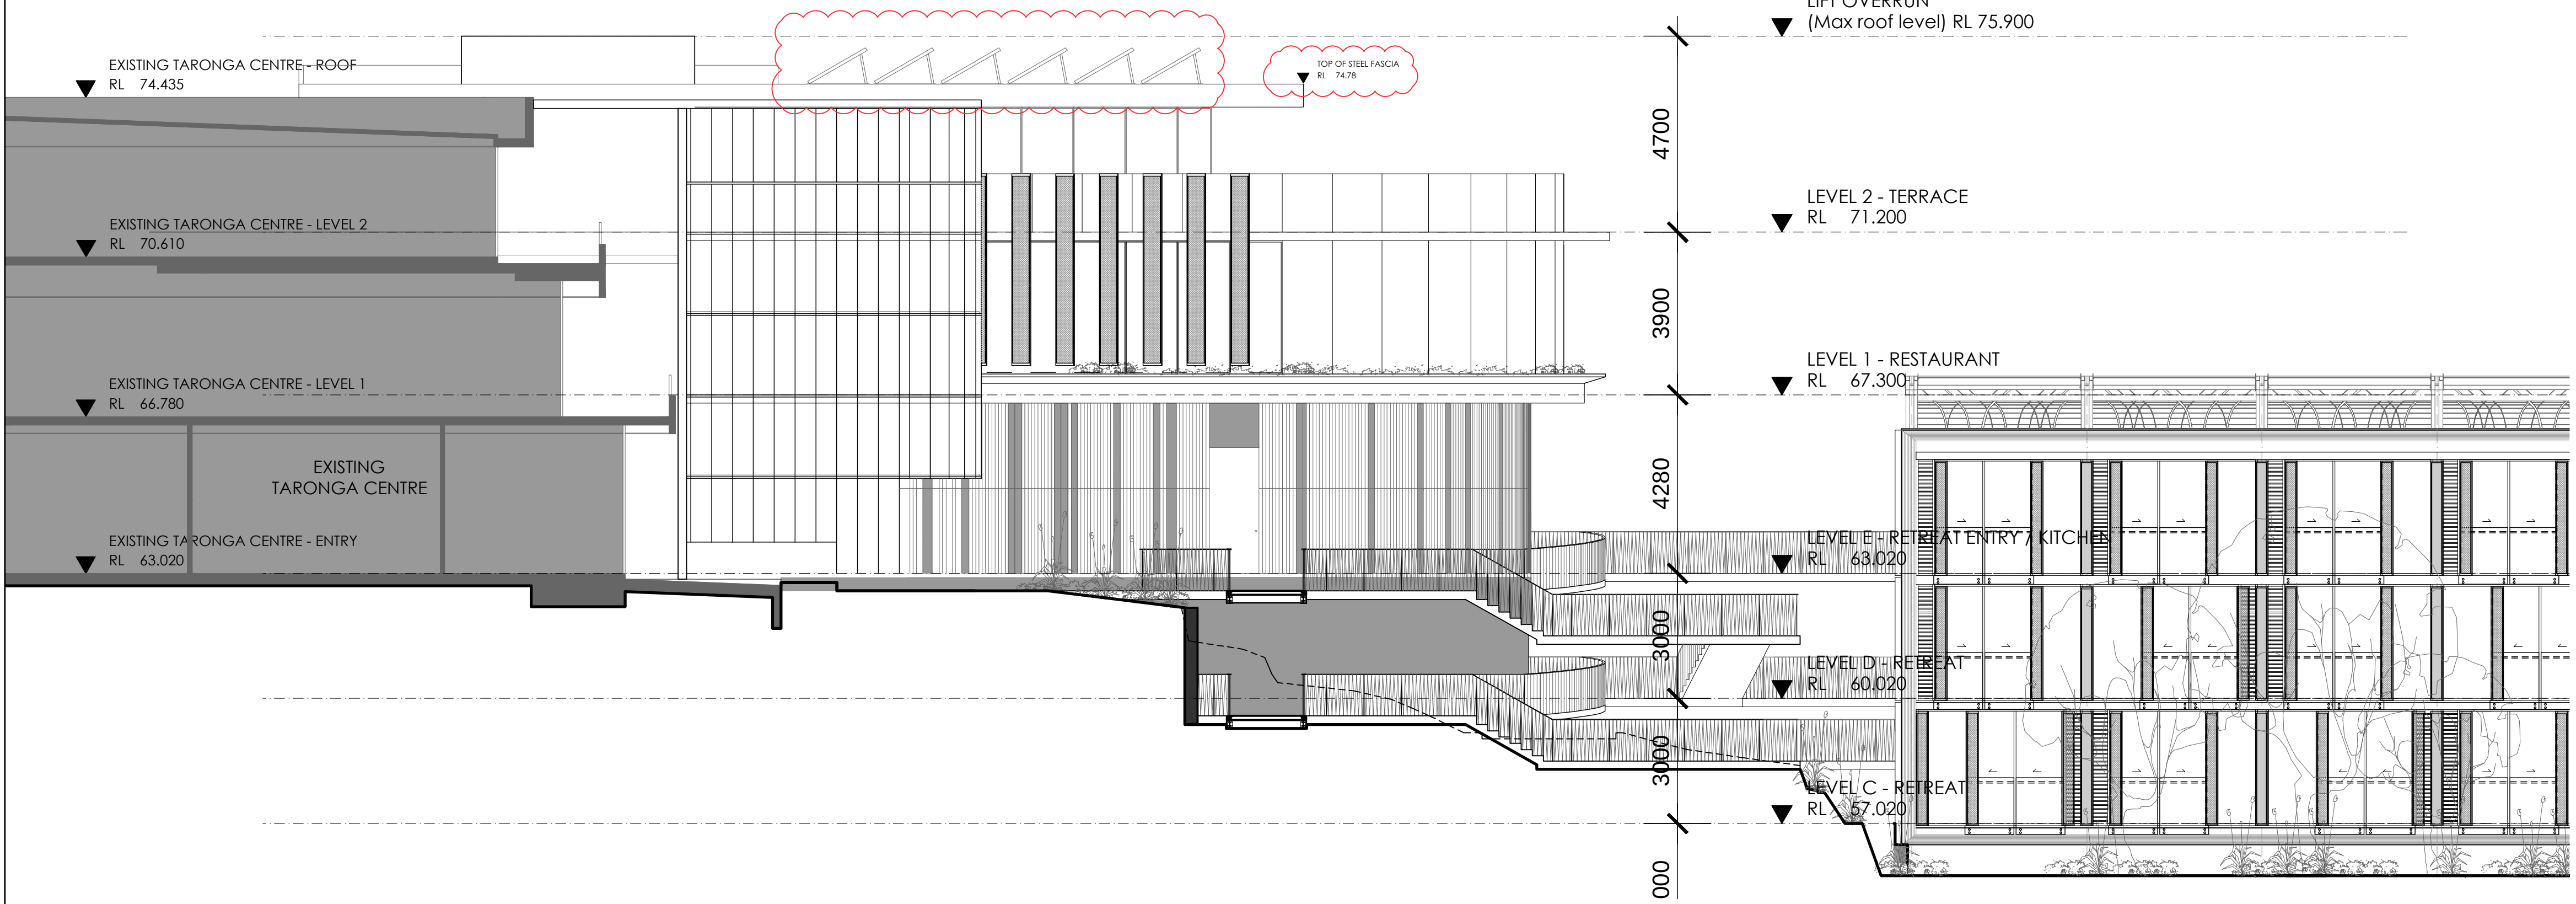

03 WEST ELEVATION
1:100

NOTE:
1. REFER TO MATERIALS LEGEND AR-DA-9001 FOR TYPICAL MATERIALS AND LOCATIONS

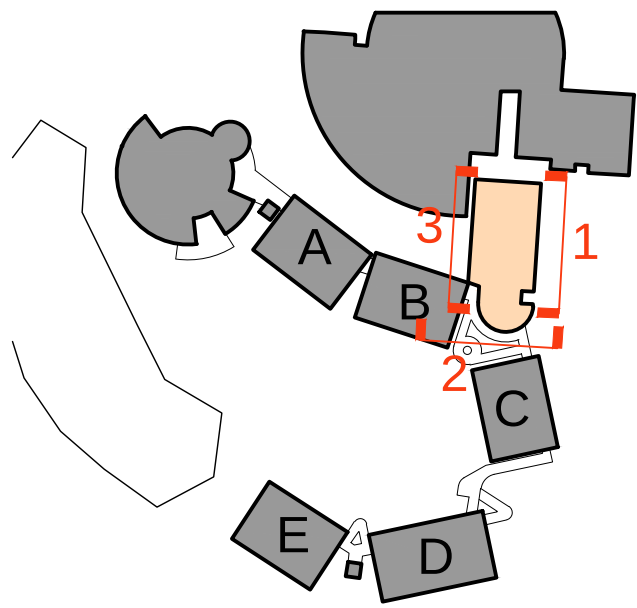

© COPYRIGHT COX ARCHITECTURE PTY LTD. 2011
ANY FORM OF REPRODUCTION OF THIS DRAWING IN FULL OR IN PART WITHOUT THE WRITTEN PERMISSION OF COX ARCHITECTURE PTY LTD CONSTITUTES AN INFRINGEMENT OF COPYRIGHT

Rev	Description	By	Date
01	REQUEST FOR SEARS	MD LL	25.11.15
02	ISSUE FOR REVIEW	MD LL	25.01.16
03	DA SUBMISSION	MD LL	10.03.16
04	DA SUBMISSION	MD LL	10.08.16
05	DA SUBMISSION	MD WM	23.11.16

Consultants

PROJECT MANAGER	ACOUSTIC ENGINEER
Compass Project Management L7, 50 Berry St North Sydney NSW 2060 T: 02 9954 9007	Renzo Torini & Associates L1, 418A Elizabeth St Surry Hills NSW 2010 T: 02 9238 0200

STRUCTURAL & CIVIL ENGINEERS	ESD & HYDRAULIC ENGINEERS
Taylor Thomson Whitting 48 Chandos St St Leonards NSW 2055 T: 02 9439 7288	AECOM L21, 420 George Street Sydney NSW 2000 T: 02 9534 0635

MECHANICAL ENGINEER	DGA CONSULTANT
Dunneley Simpson Cleary 59 Hill St Roseville NSW 2059 T: 02 9444 5177	Mckenzie Group Ground Floor, 232 Adelaide St Brisbane QLD 4000 T: 07 3534 9800

LANDSCAPE ARCHITECTS	BCA CONSULTANT
Turf Design 95 The Kingsway Cronulla NSW 2230 T: 02 9527 3380	Mckenzie Group L6, 189-197 Kent St Sydney NSW 2000 T: 02 9298 6860

QUANTITY SURVEYOR	ZOOLOGICAL EXHIBIT DESIGN
Wills & Woodlark L1, 815 Pacific Highway Chattwood NSW 2057 T: 02 9411 2777	Green & Dale Associates PO Box 393 Warrandyte VIC 3113 T: 03 9644 5422

HERITAGE CONSULTANT	INTERIOR DESIGN
Jean Rice Architect 13 St. John St Newtown NSW 2042 T: 02 9229 9981	CHADA L2, 79 Myrtle St Chippendale NSW 2008 T: 02 9319 2627

ELECTRICAL ENGINEER	TRAFFIC CONSULTANT
ADP L2, 350 Kent St Sydney NSW 2000 T: 02 9253 1447	GTA Consultants L6, 15 Help St Chattwood NSW 2067 T: 02 9448 1800

FIRE ENGINEER
Core Engineering Suite 402, 203 Kent St Sydney NSW 2000 T: 02 9259 0655

Cox Architecture
Level 6, 155 Clarence Street
Sydney, NSW 2000
Email: sydney@cox.com.au
Tel: 02 9267 9699
Fax: 02 9264 5844

Architecture | Planning Urban Design | Interior Design

Client
TARONGA ZOO

Project
AUSTRALIA HABITAT AND TARONGA WILDLIFE RETREAT
BRADLEYS HEAD ROAD
MOSMAN NSW 2088

Drawing Title
RESTAURANT ELEVATIONS

CAD File	Drawn
\\213194.00\\Plot Series\\DA	WM


Coordinated	Scale
CT	1:100@A1

Project Architect	Date
MD	23/11/16

Project Director	Rev
NT	05

Drawing Number	North
AR-DA-3601	

Cox Architecture Pty Ltd ACN 902 536 893

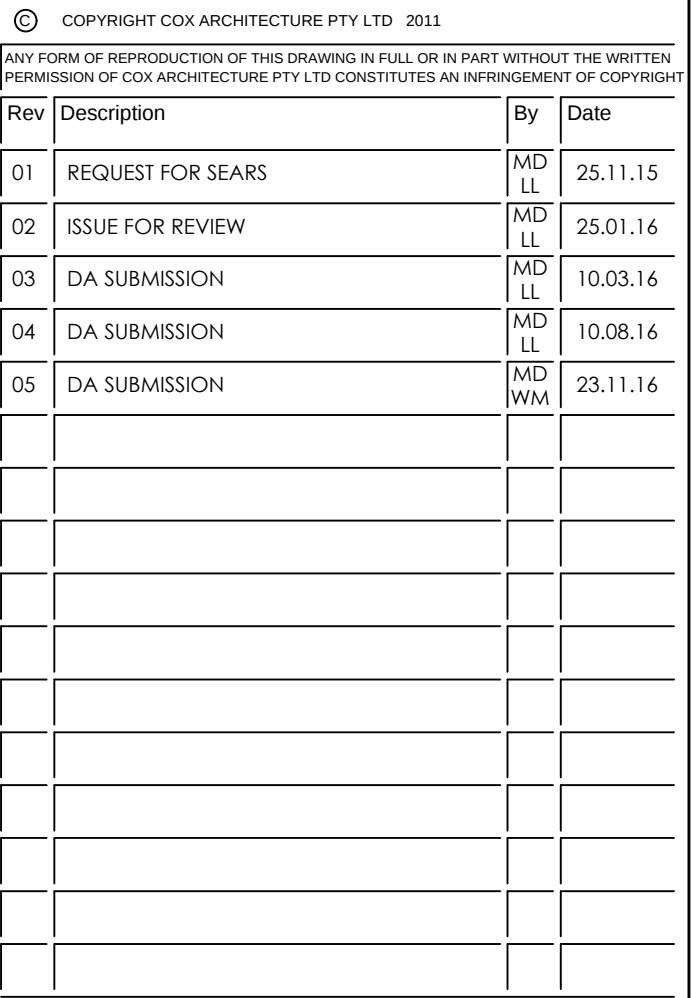

Consultants	
PROJECT MANAGER Companies and Associates Management 17, 56th St North Sydney NSW 2060 T: 02 9904 8007	ACOUSTIC ENGINEER Penzance Pty and Associates LL 418A Elizabeth St Sory Hwy NSW 2210 P: 02 8218 5900
STRUCTURAL & CIVIL ENGINEERS Taylor Thomson Whitting 48 Charles St St Leonards NSW 2065 T: 02 9438 7208	ESD & HYDRAULIC ENGINEERS AECOM L21 - 420 George Street Sydney NSW 2000 T: 02 9594 0253
MECHANICAL ENGINEER Donnelley Simpson Charney 59 Hill St Rozelle NSW 2059 T: 02 9416 1177	DDA CONSULTANT McKenzie Group Ground Floor, 232 Adelaide St Brisbane QLD 4000 T: 07 3534 9805
LANDSCAPE ARCHITECTS Turf Design 95s Kingsway Cronulla NSW 2230 T: 02 9627 3390	BCA CONSULTANT McKenzie Group 16, 189-197 Kent St Sydney NSW 2000 T: 02 8296 6601
QUANTITY SURVEYOR Wilkie & Woodland L1, 815 Pacific Highway Chateauwood NSW 2067 T: 02 9413 7777	ZOOLOGICAL EXHIBIT DESIGN Green & Dale Associates PO Box 351 Waranday VIC 3113 T: 03 9845 8423
HERITAGE CONSULTANT Jean Rice Architect 12, 30th St Newtown NSW 2042 T: 02 5928 9592	INTERIOR DESIGN CHADA L2, 79 Myrtle St Chippendale NSW 2008 T: 02 9135 9367
ELECTRICAL ENGINEER ADP L2, 350 Kent St Sydney NSW 2000 T: 02 9203 5447	TRAFFIC CONSULTANT GTA Consultants L6, 15 Hapel St Chateauwood NSW 2067 T: 02 8448 1800
FIRE ENGINEER Core Engineering Suite 404, 201 Kent St Sydney NSW 2000 T: 02 9396 6665	

Cox Architecture

Level 6, 155 Clarence Street
Sydney, NSW 2000
Email : sydney@cox.com.au
Tel : 02 9267 9599
Fax : 02 9264 5844

Architecture | Planning Urban Design | Interior Design

Client

TARONGA ZOO

Project

AUSTRALIA HABITAT
AND TARONGA
WILDLIFE RETREAT
BRADLEYS HEAD ROAD
MOSMAN NSW 2088

Drawing Title

SITE SECTION 2

CAD File \213194.00\Plot Series\DA		Drawn WM
Coordinated CT		Scale 1:200@A1
Project Architect MD		Date 23/11/16
Project Director NT		Rev 05
Drawing Number		North
AR-DA-4002		