




Rev	Description	By	Date
01	REQUEST FOR SEARS	MD LL	25.11.15

ARCHITECTS:
Cox Architecture
Level 6, 100 Clarence Street, Sydney 2000 Australia
Tel: 612 530 8899 Fax: 612 530 8868

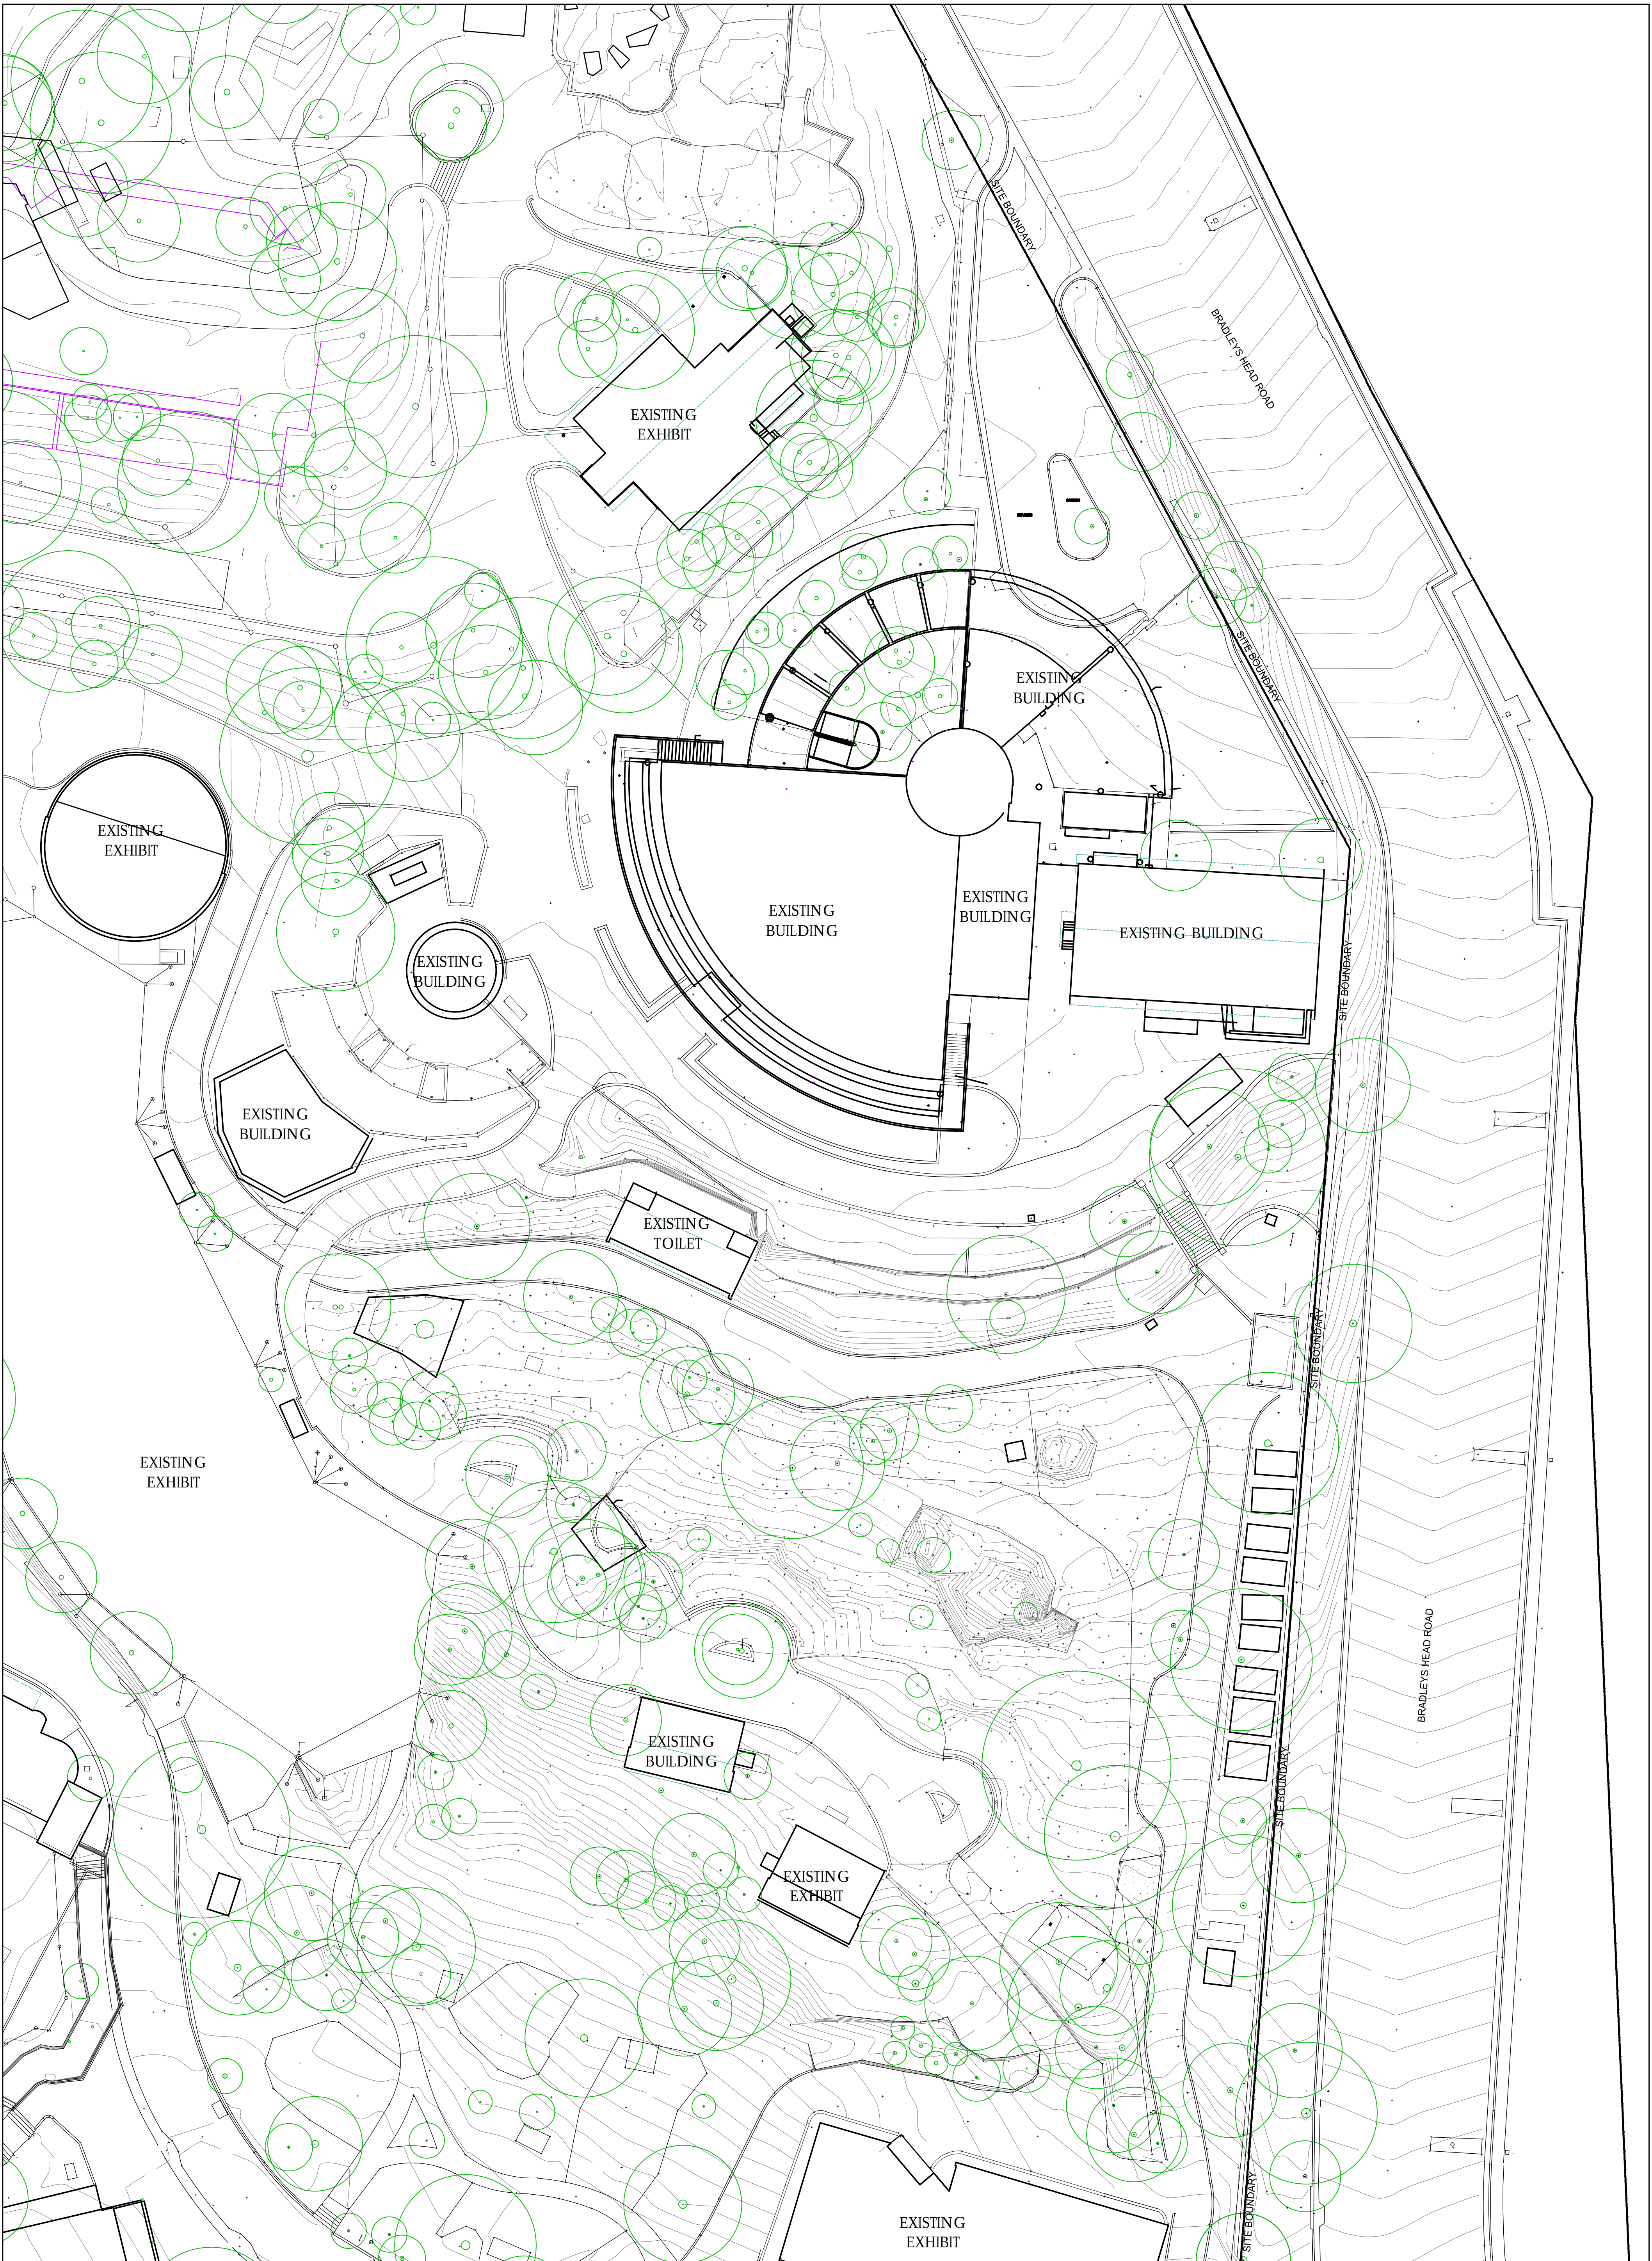

Australia Habitat and Taronga Wildlife Retreat

BRADLEYS HEAD ROAD
MOSMAN NSW 2088

1/250 @ A1





Drawing Title
EXISTING SITE PLAN

Drawing Number
S-010

Date
2015/11/25

Cox Architecture Pty Ltd ACN 002 535 891

 

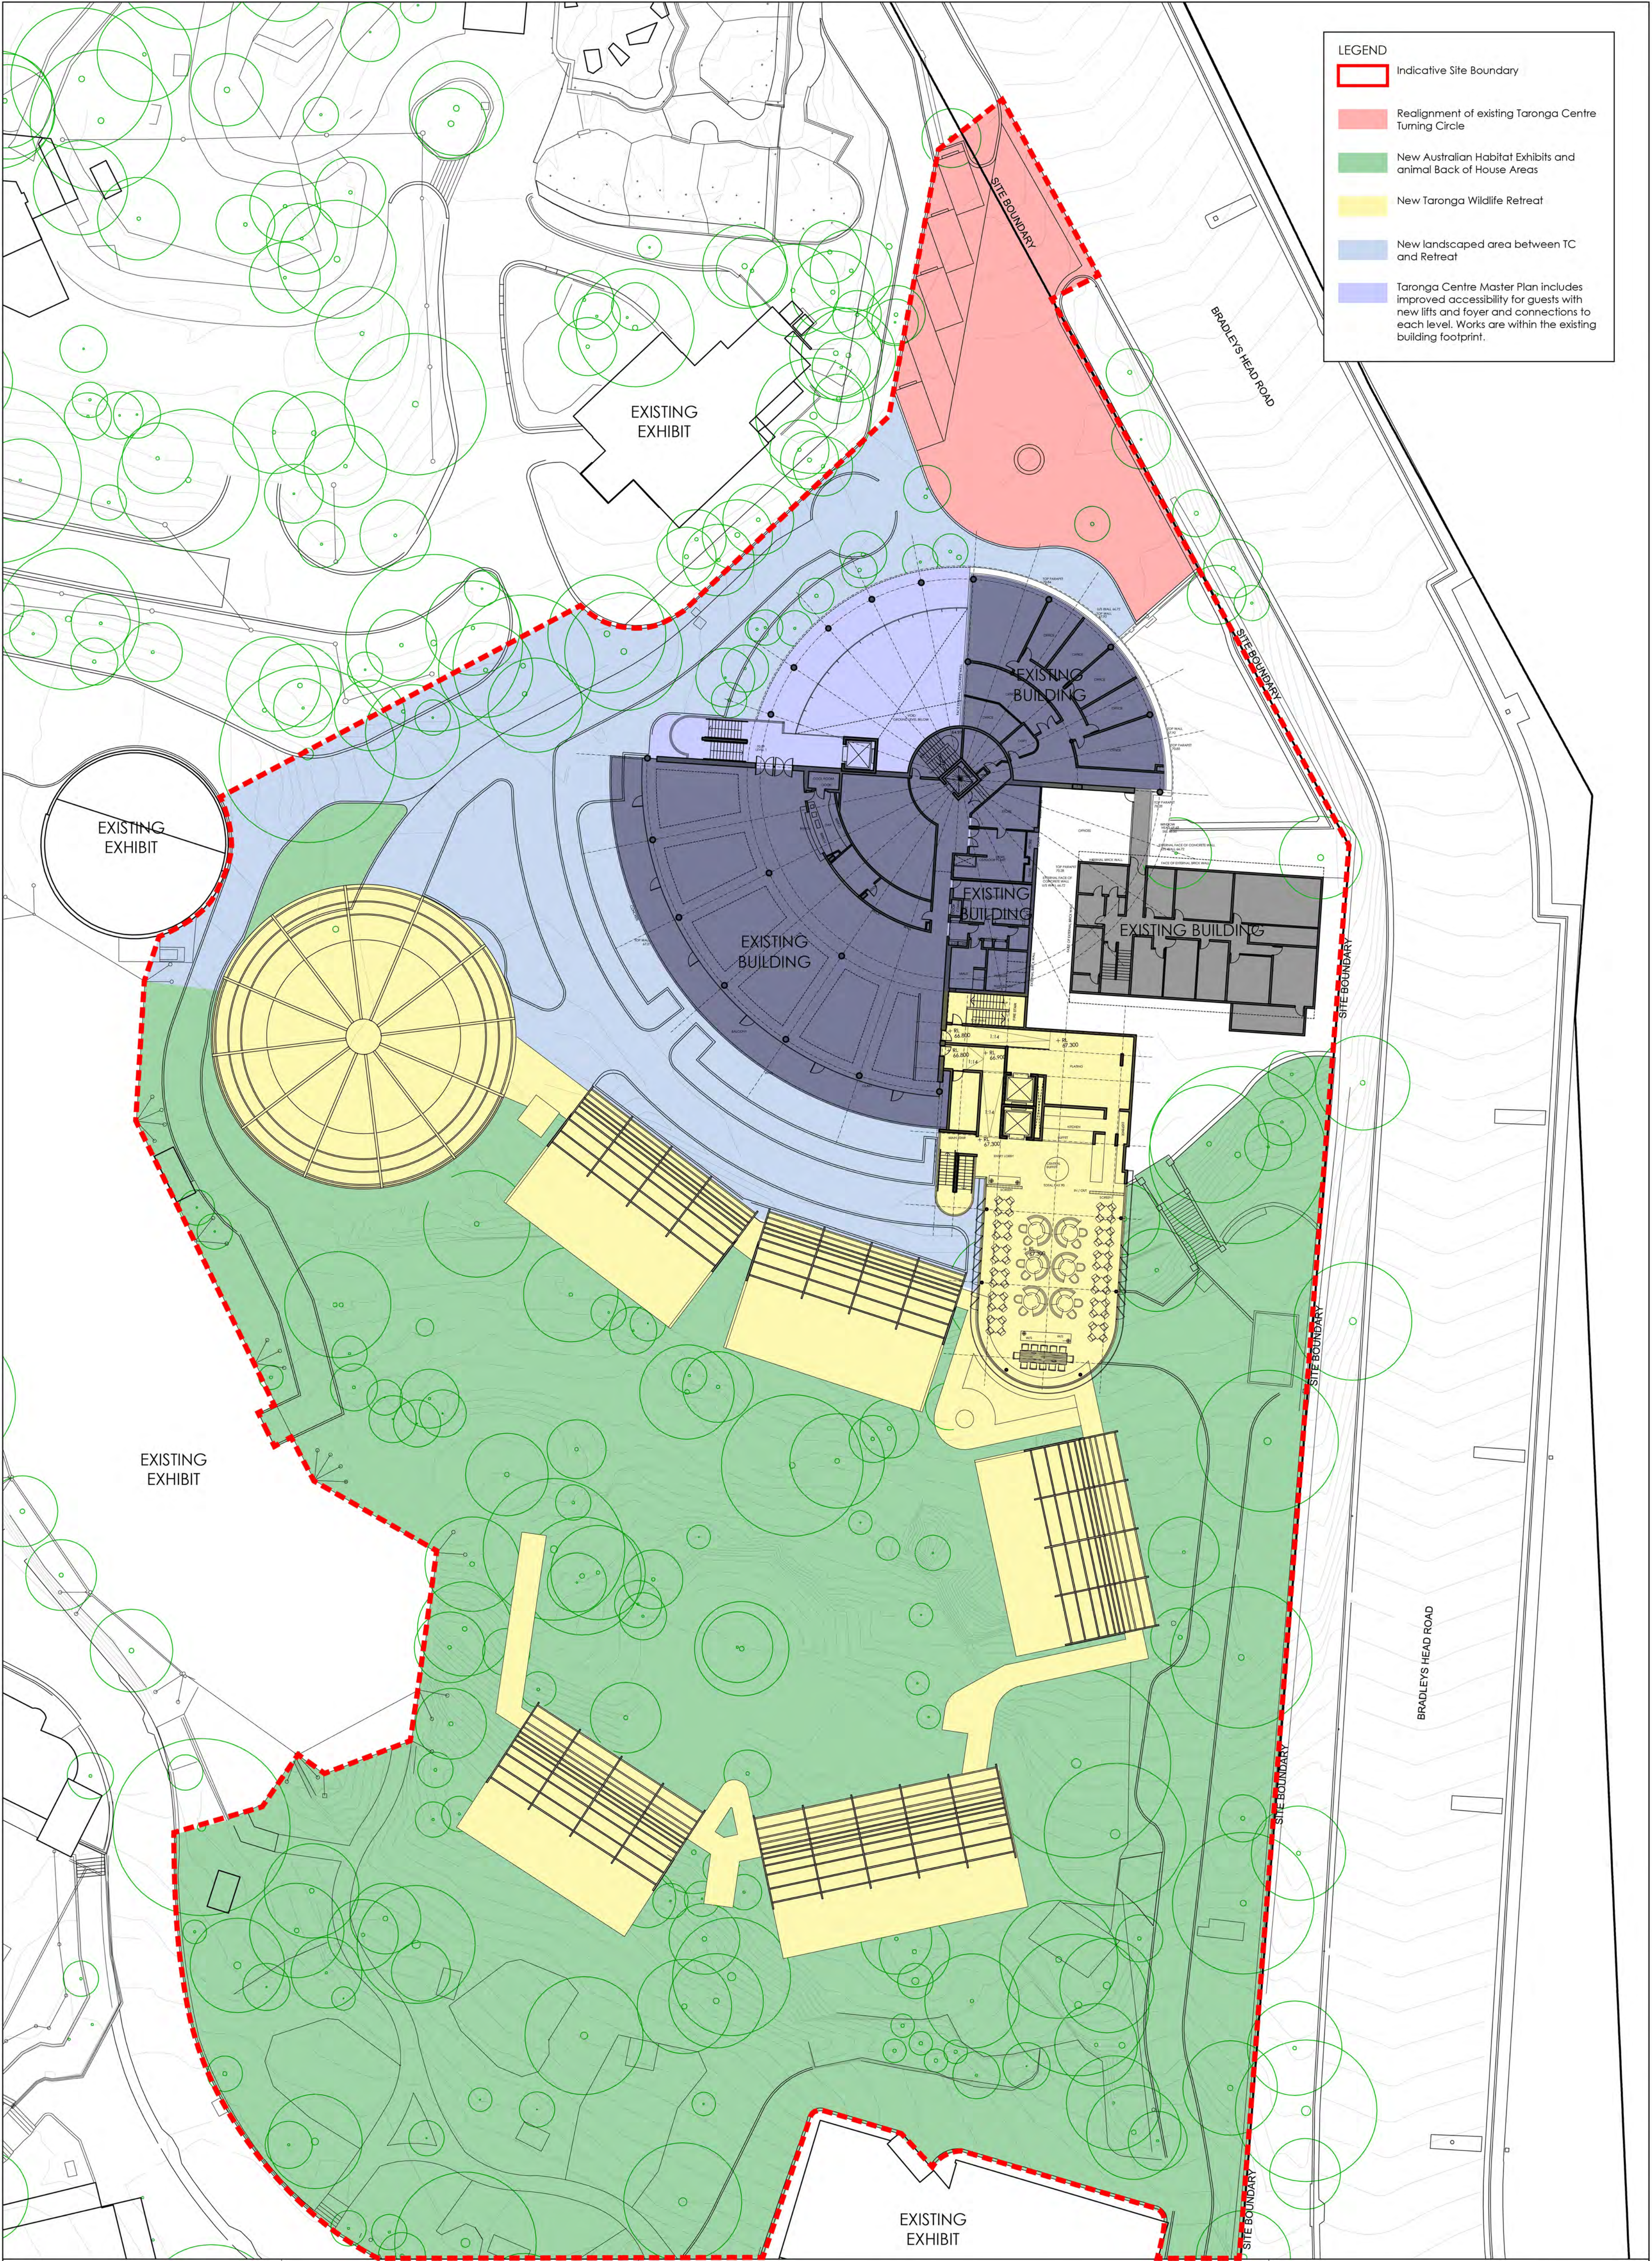

LEGEND

- Indicative Site Boundary
- Realignment of existing Taronga Centre Turning Circle
- New Australian Habitat Exhibits and animal Back of House Areas
- New Taronga Wildlife Retreat
- New landscaped area between TC and Retreat
- Taronga Centre Master Plan includes improved accessibility for guests with new lifts and foyer and connections to each level. Works are within the existing building footprint.

Rev	Description	By	Date
01	REQUEST FOR SEARS	MD	25.11.15

ARCHITECTS:

Cox Architecture

Level 6, 100 Clarence Street, Sydney 2000 Australia
Tel: 615 9261 7899 Fax: 615 9261 8844

Australia Habitat and Taronga Wildlife Retreat

BRADLEYS HEAD ROAD
MOSMAN NSW 2088

COX

1/250 @ A1


0 2.5 5 7.5 10 12.5 25m

Drawing Title
SCOPE OF WORKS

Drawing Number
S-011

Date
2015/11/25

Cox Architecture Pty Ltd ACN 002 535 891

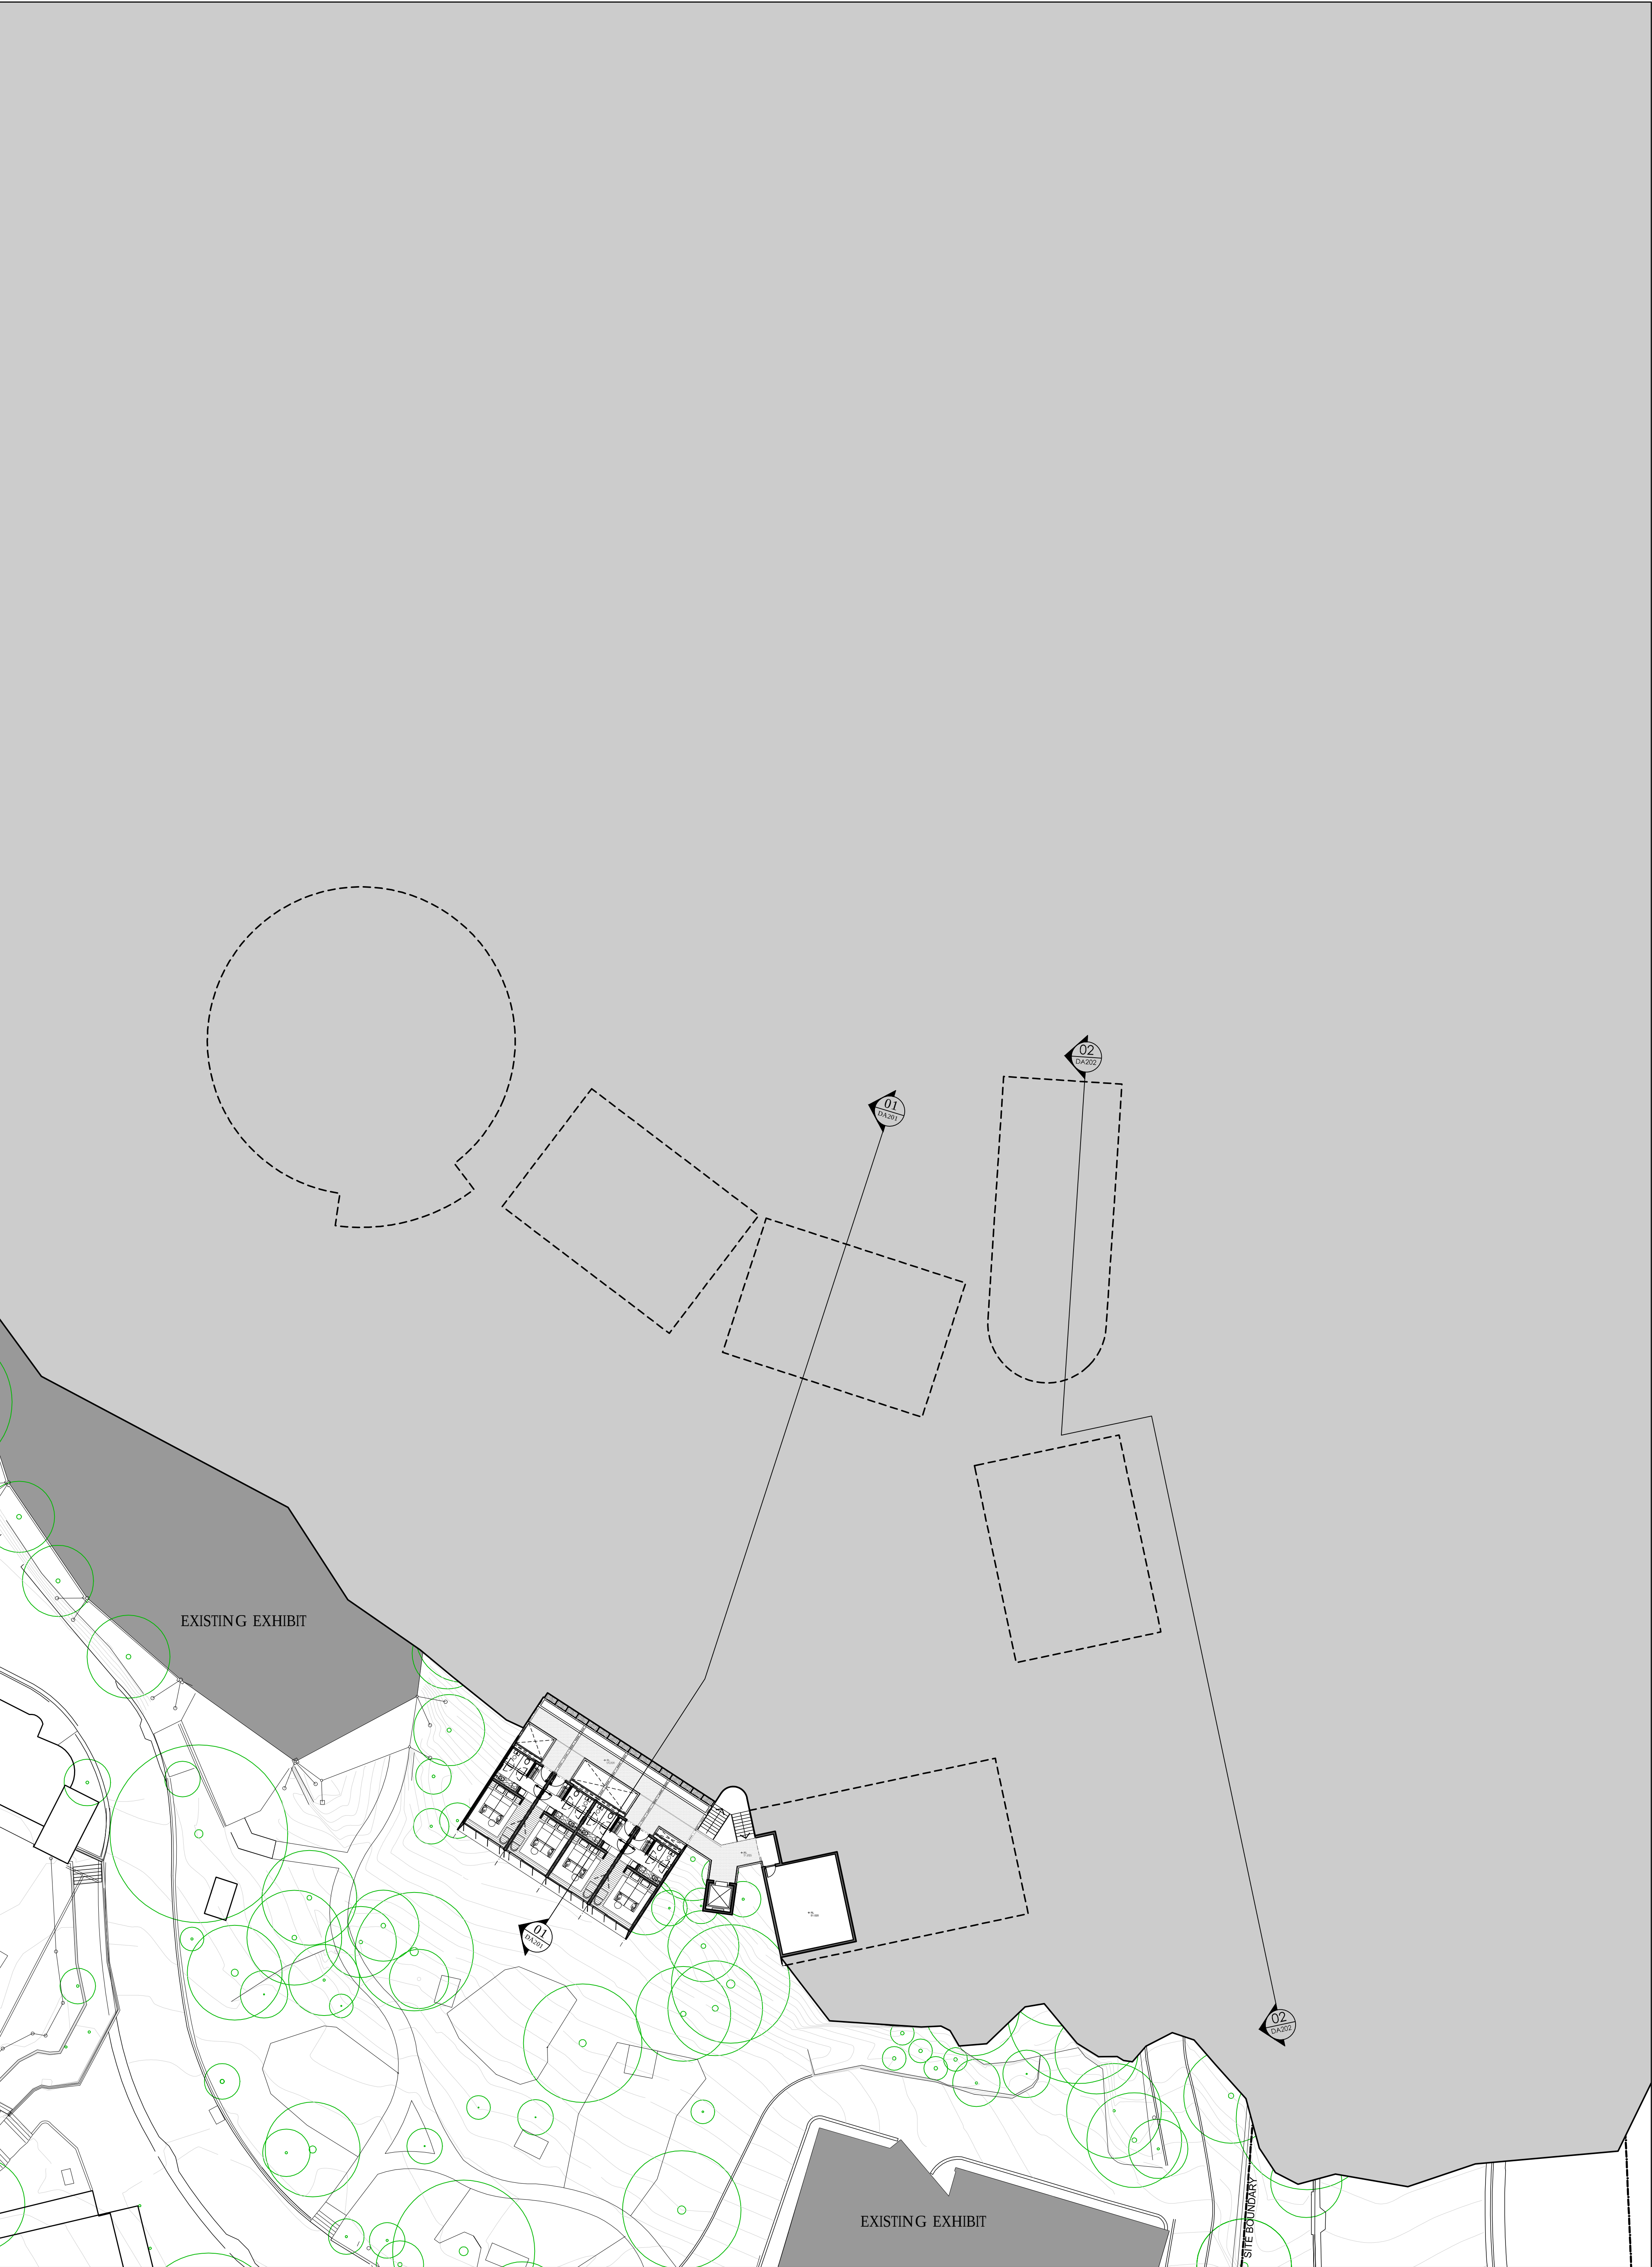

Rev	Description	By	Date
01	REQUEST FOR SEARS	MD	25.11.15
		LL	

ARCHITECTS:

Cox Architecture

Level 6, 101 Clarence Street, Sydney 2000 Australia
Tel: 612 9691 9888 Fax: 612 9691 9889

Australia Habitat and Taronga Wildlife Retreat

BRADLEYS HEAD ROAD
MOSMAN NSW 2088


1/250 @ A1

Drawing Title
LEVEL A (RL 51)

Drawing Number
S-111

Date
2015/11/25

Cox Architecture Pty Ltd ACN 002 535 891

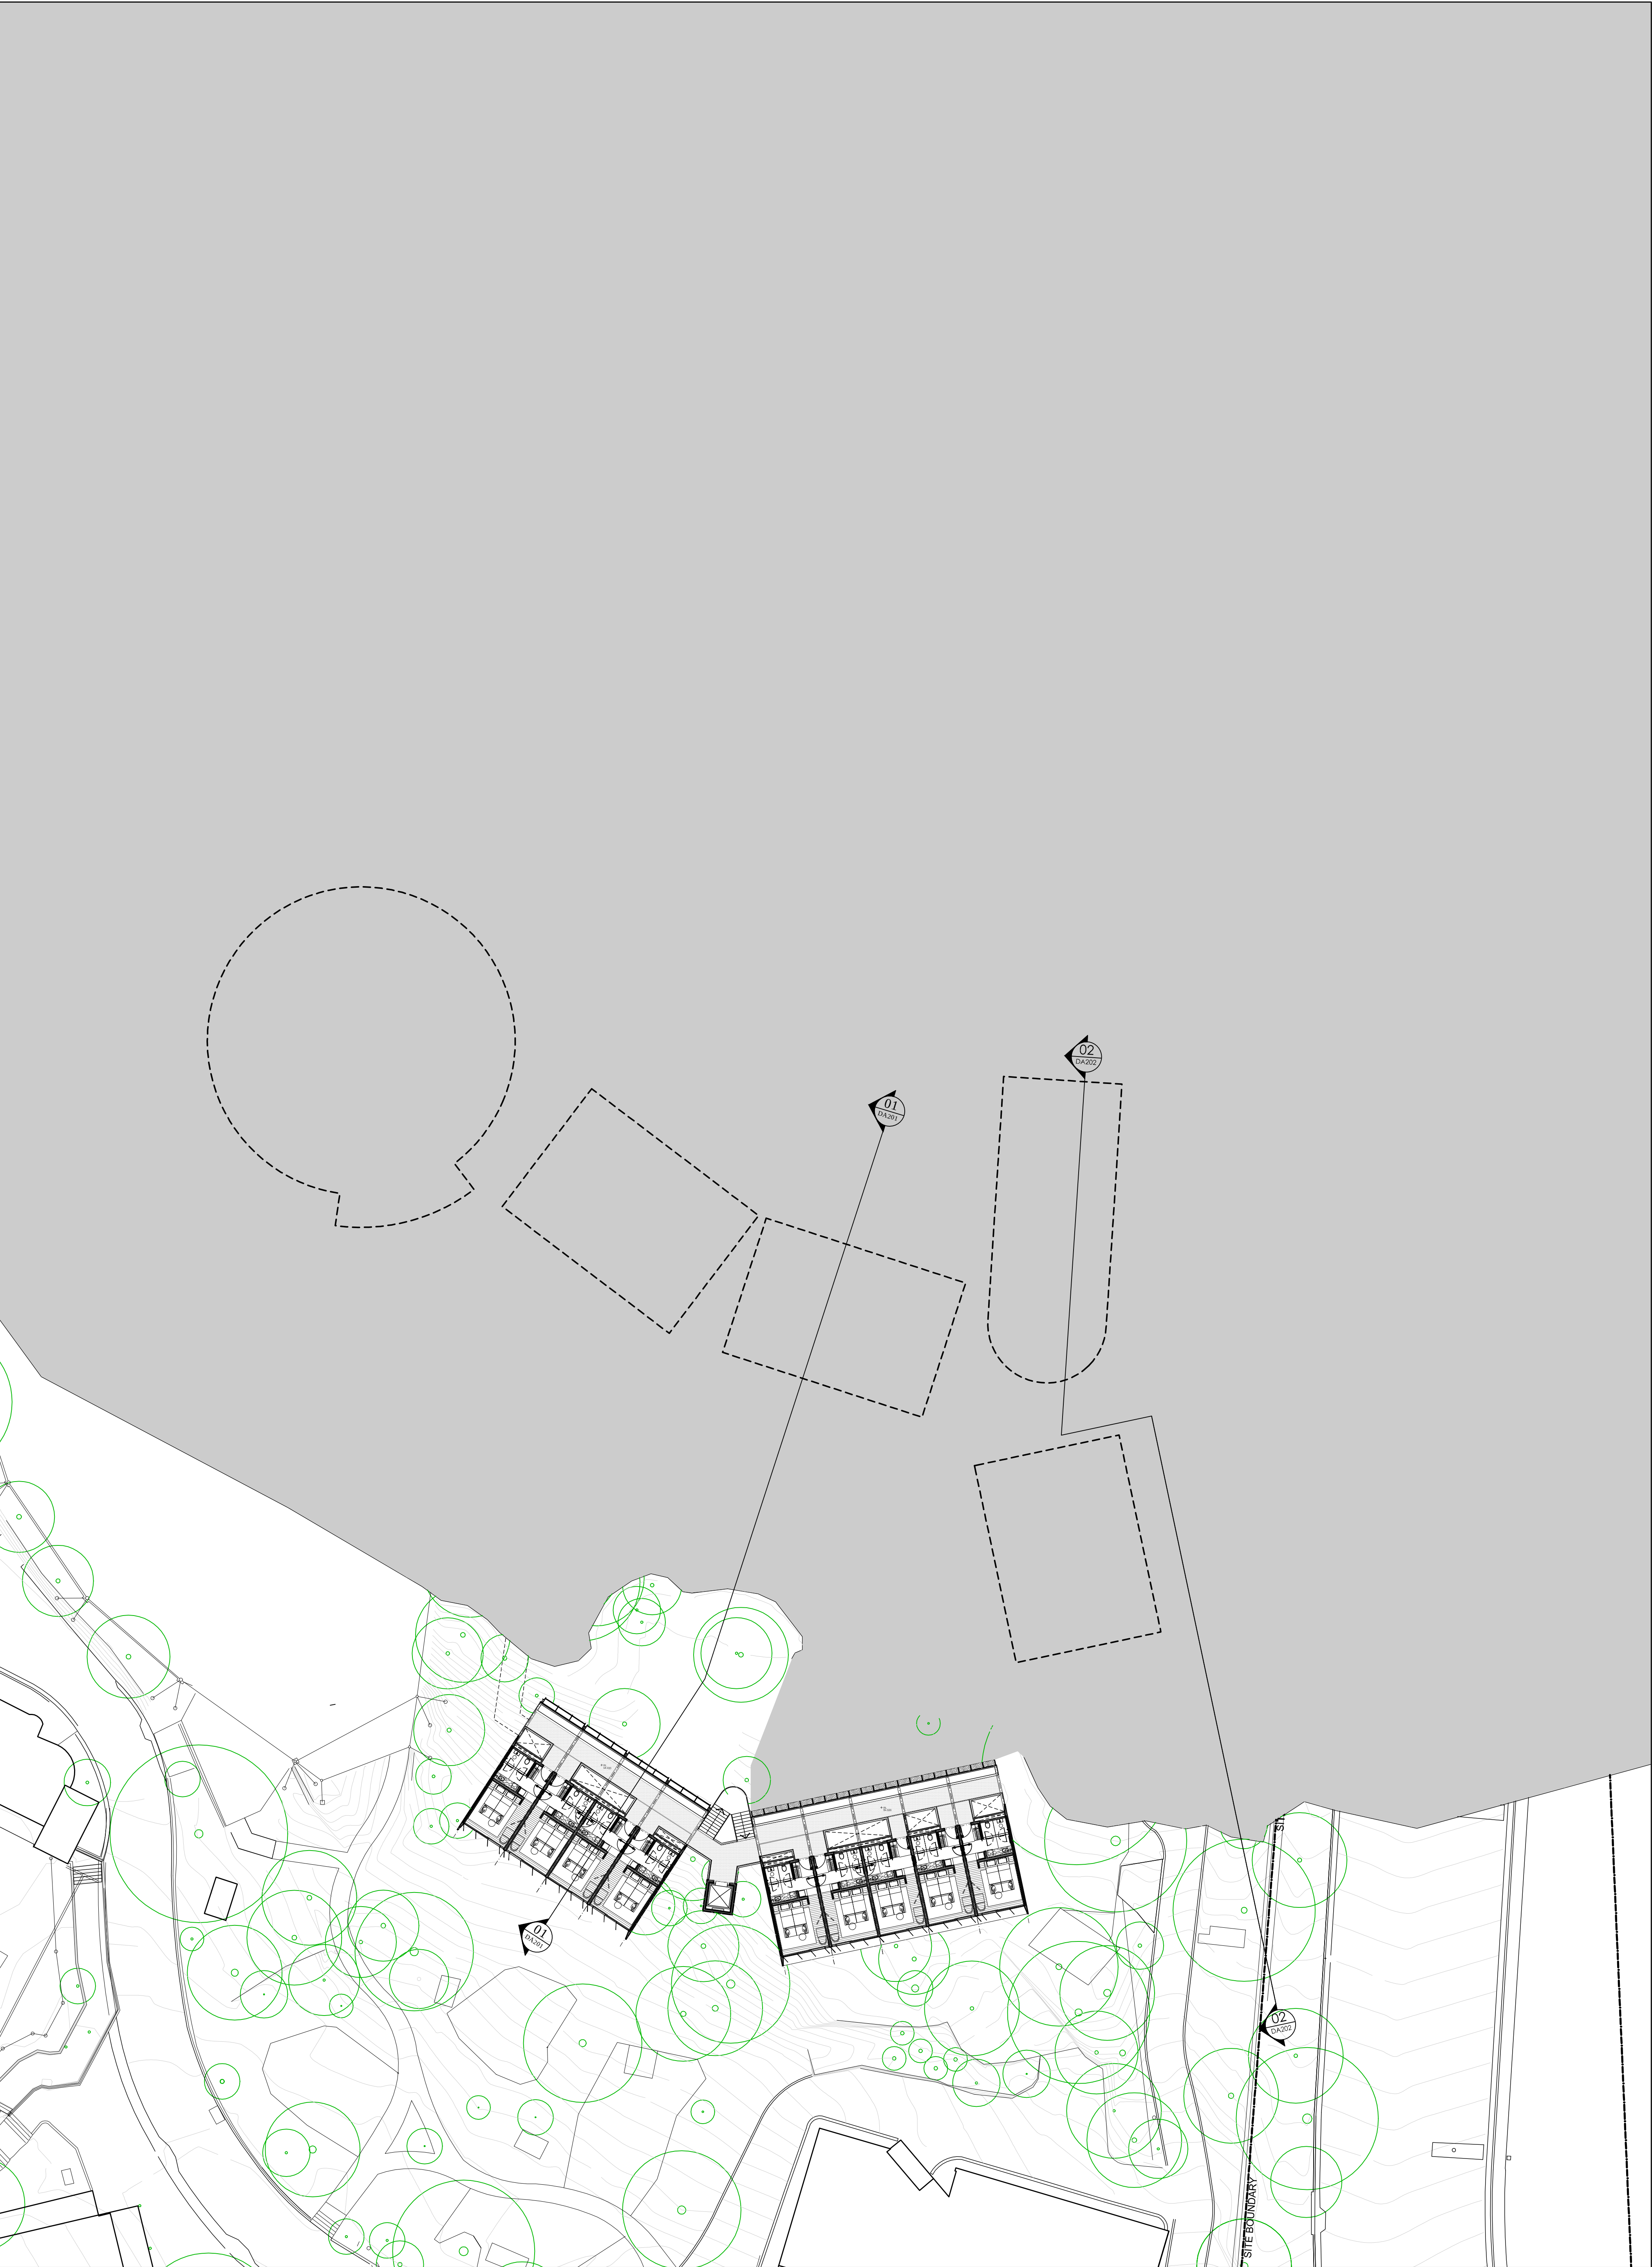

Rev	Description	By	Date
01	REQUEST FOR SEARS	MD	25.11.15

ARCHITECTS:

Cox Architecture
Level 6, 101 Clarence Street, Sydney 2000 Australia
Tel: 612 9691 9889 Fax: 612 9691 9890



Australia Habitat and Taronga Wildlife Retreat


BRADLEYS HEAD ROAD
MOSMAN NSW 2088


1/250 @ A1



Drawing Title	LEVEL B (RL 54)
Drawing Number	S-112
Date	2015/11/25

Cox Architecture Pty Ltd ACN 002 535 891

 

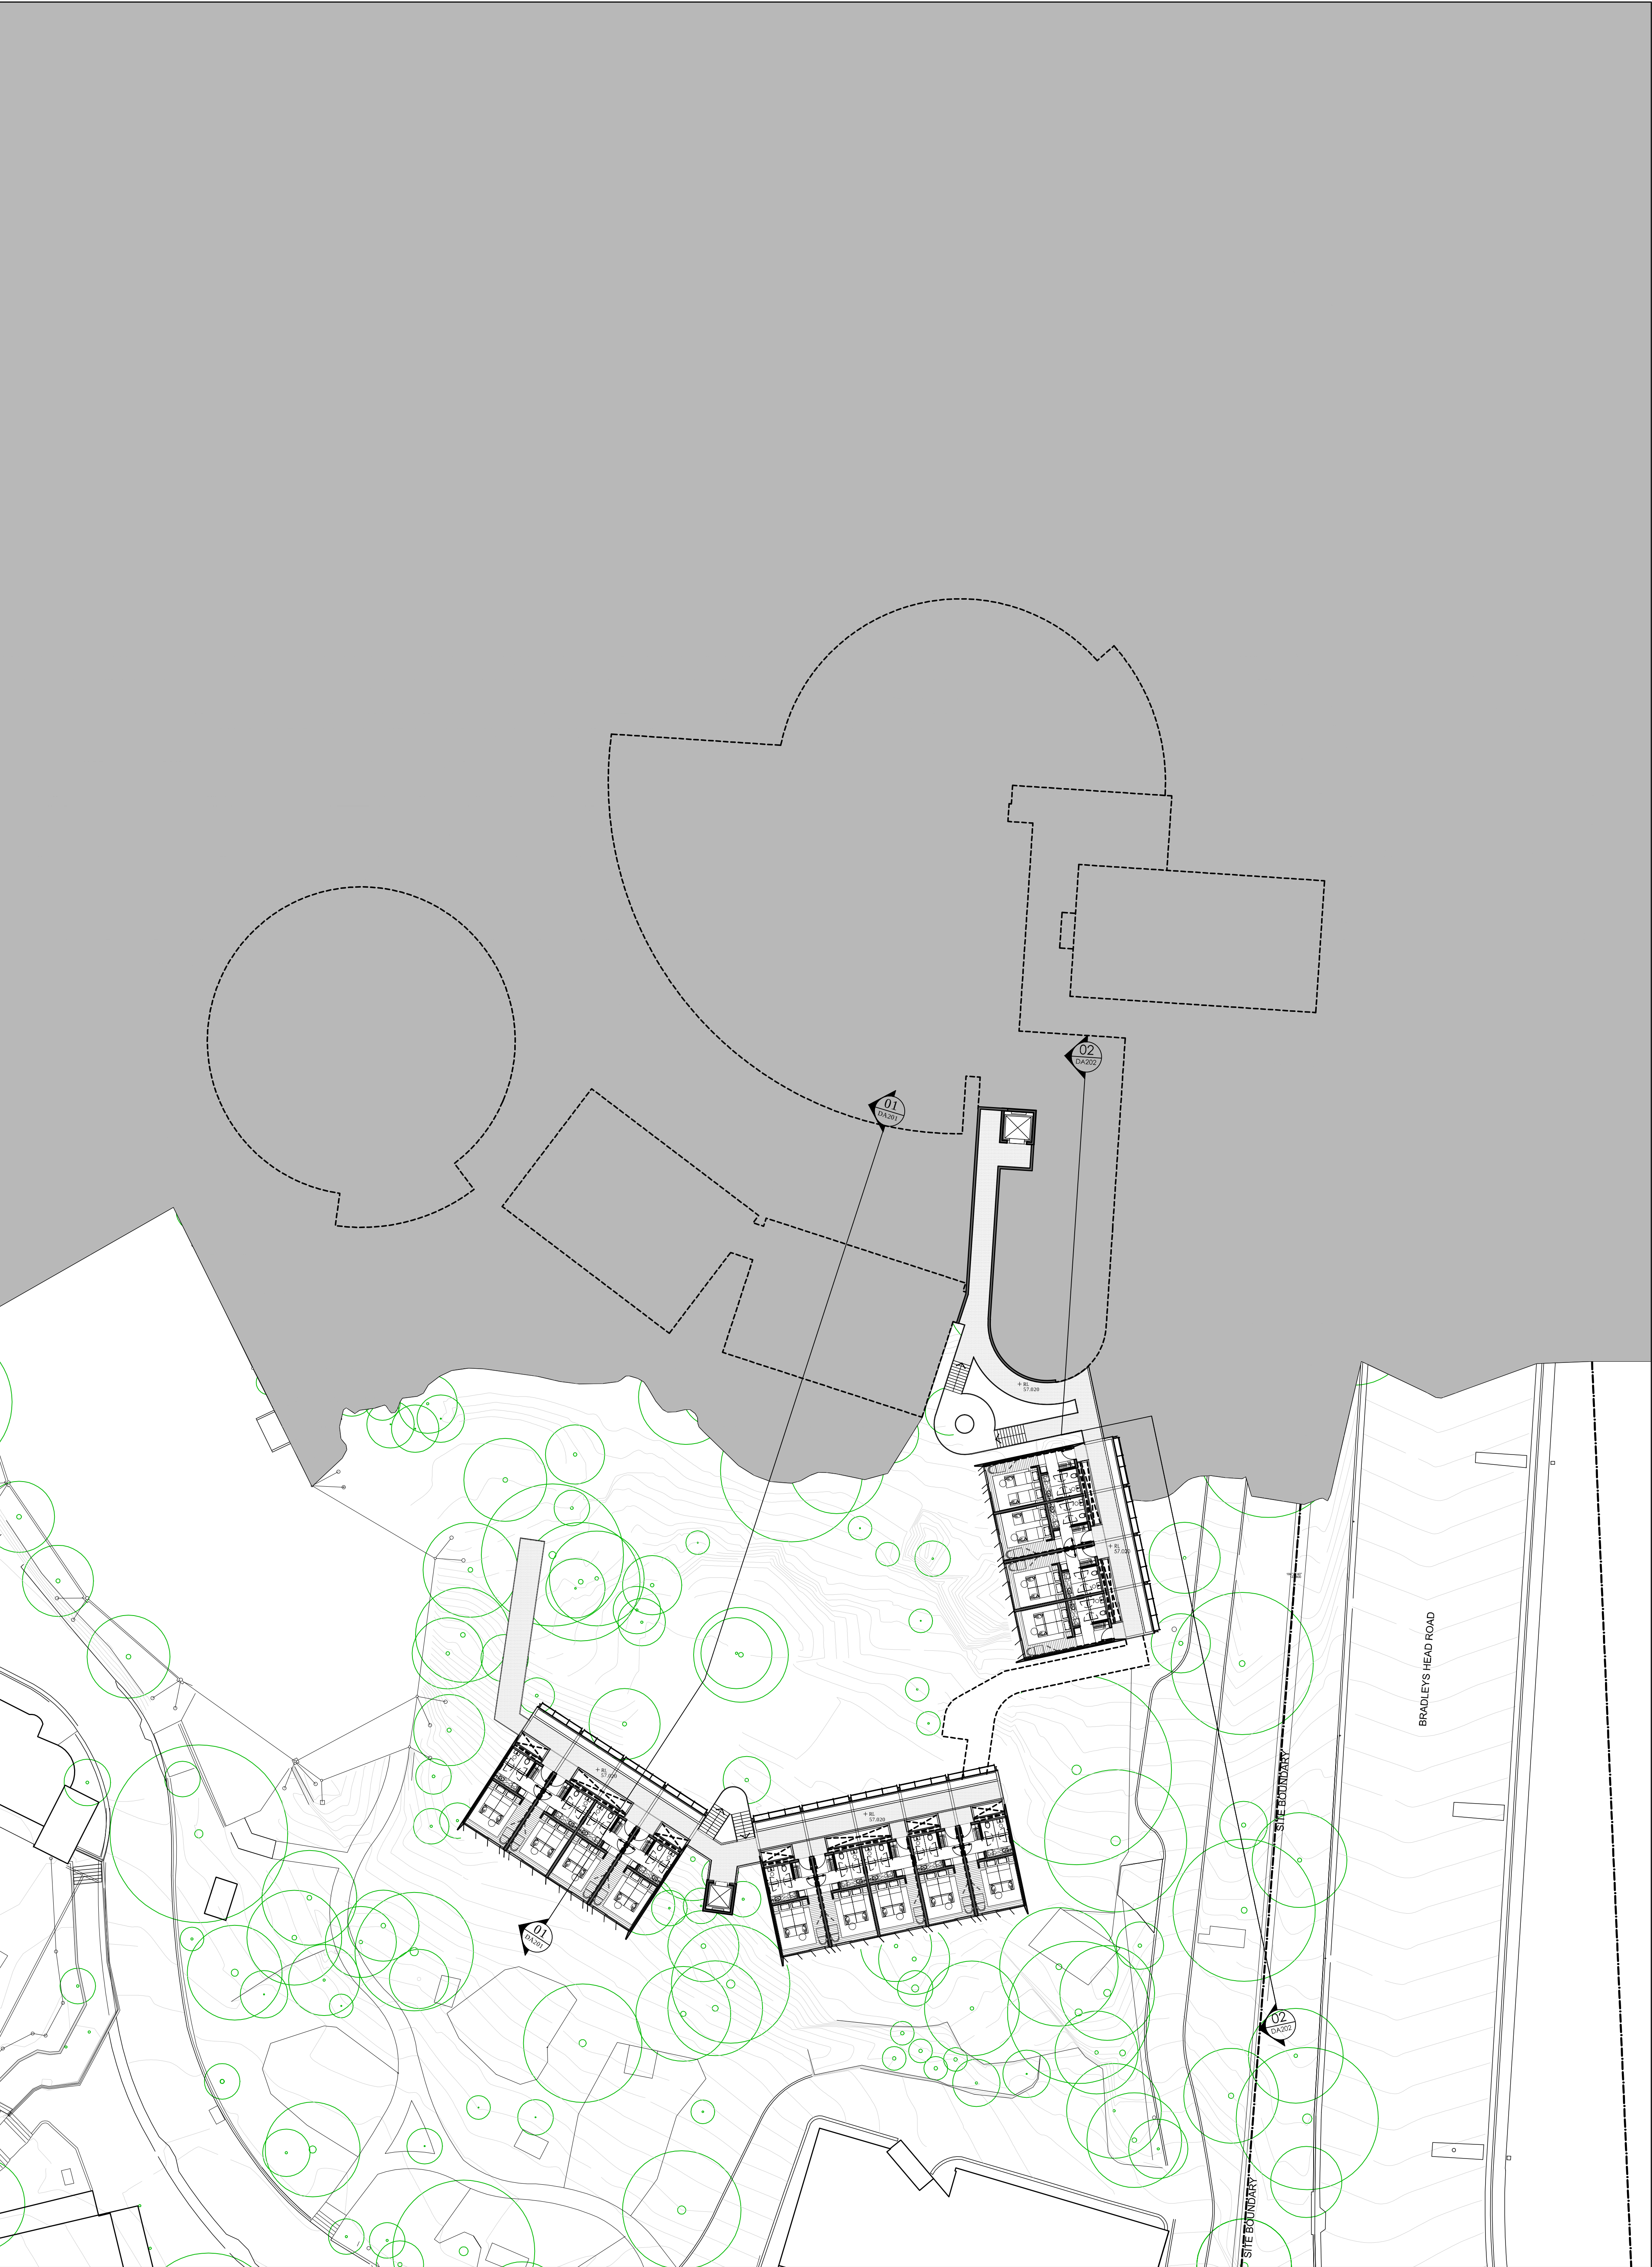

Rev	Description	By	Date
01	REQUEST FOR SEARS	MD LL	25.11.15

ARCHITECTS:


Cox Architecture
Level 6, 102 Clarence Street, Sydney 2000 Australia
Tel: 612 9697 9888 Fax: 612 9697 9889



Australia Habitat and Taronga Wildlife Retreat


BRADLEYS HEAD ROAD
MOSMAN NSW 2088


1/250 @ A1

 



Drawing Title	LEVEL C (RL 57)
Drawing Number	S-113
Date	2015/11/25

Cox Architecture Pty Ltd ACN 002 535 891

 

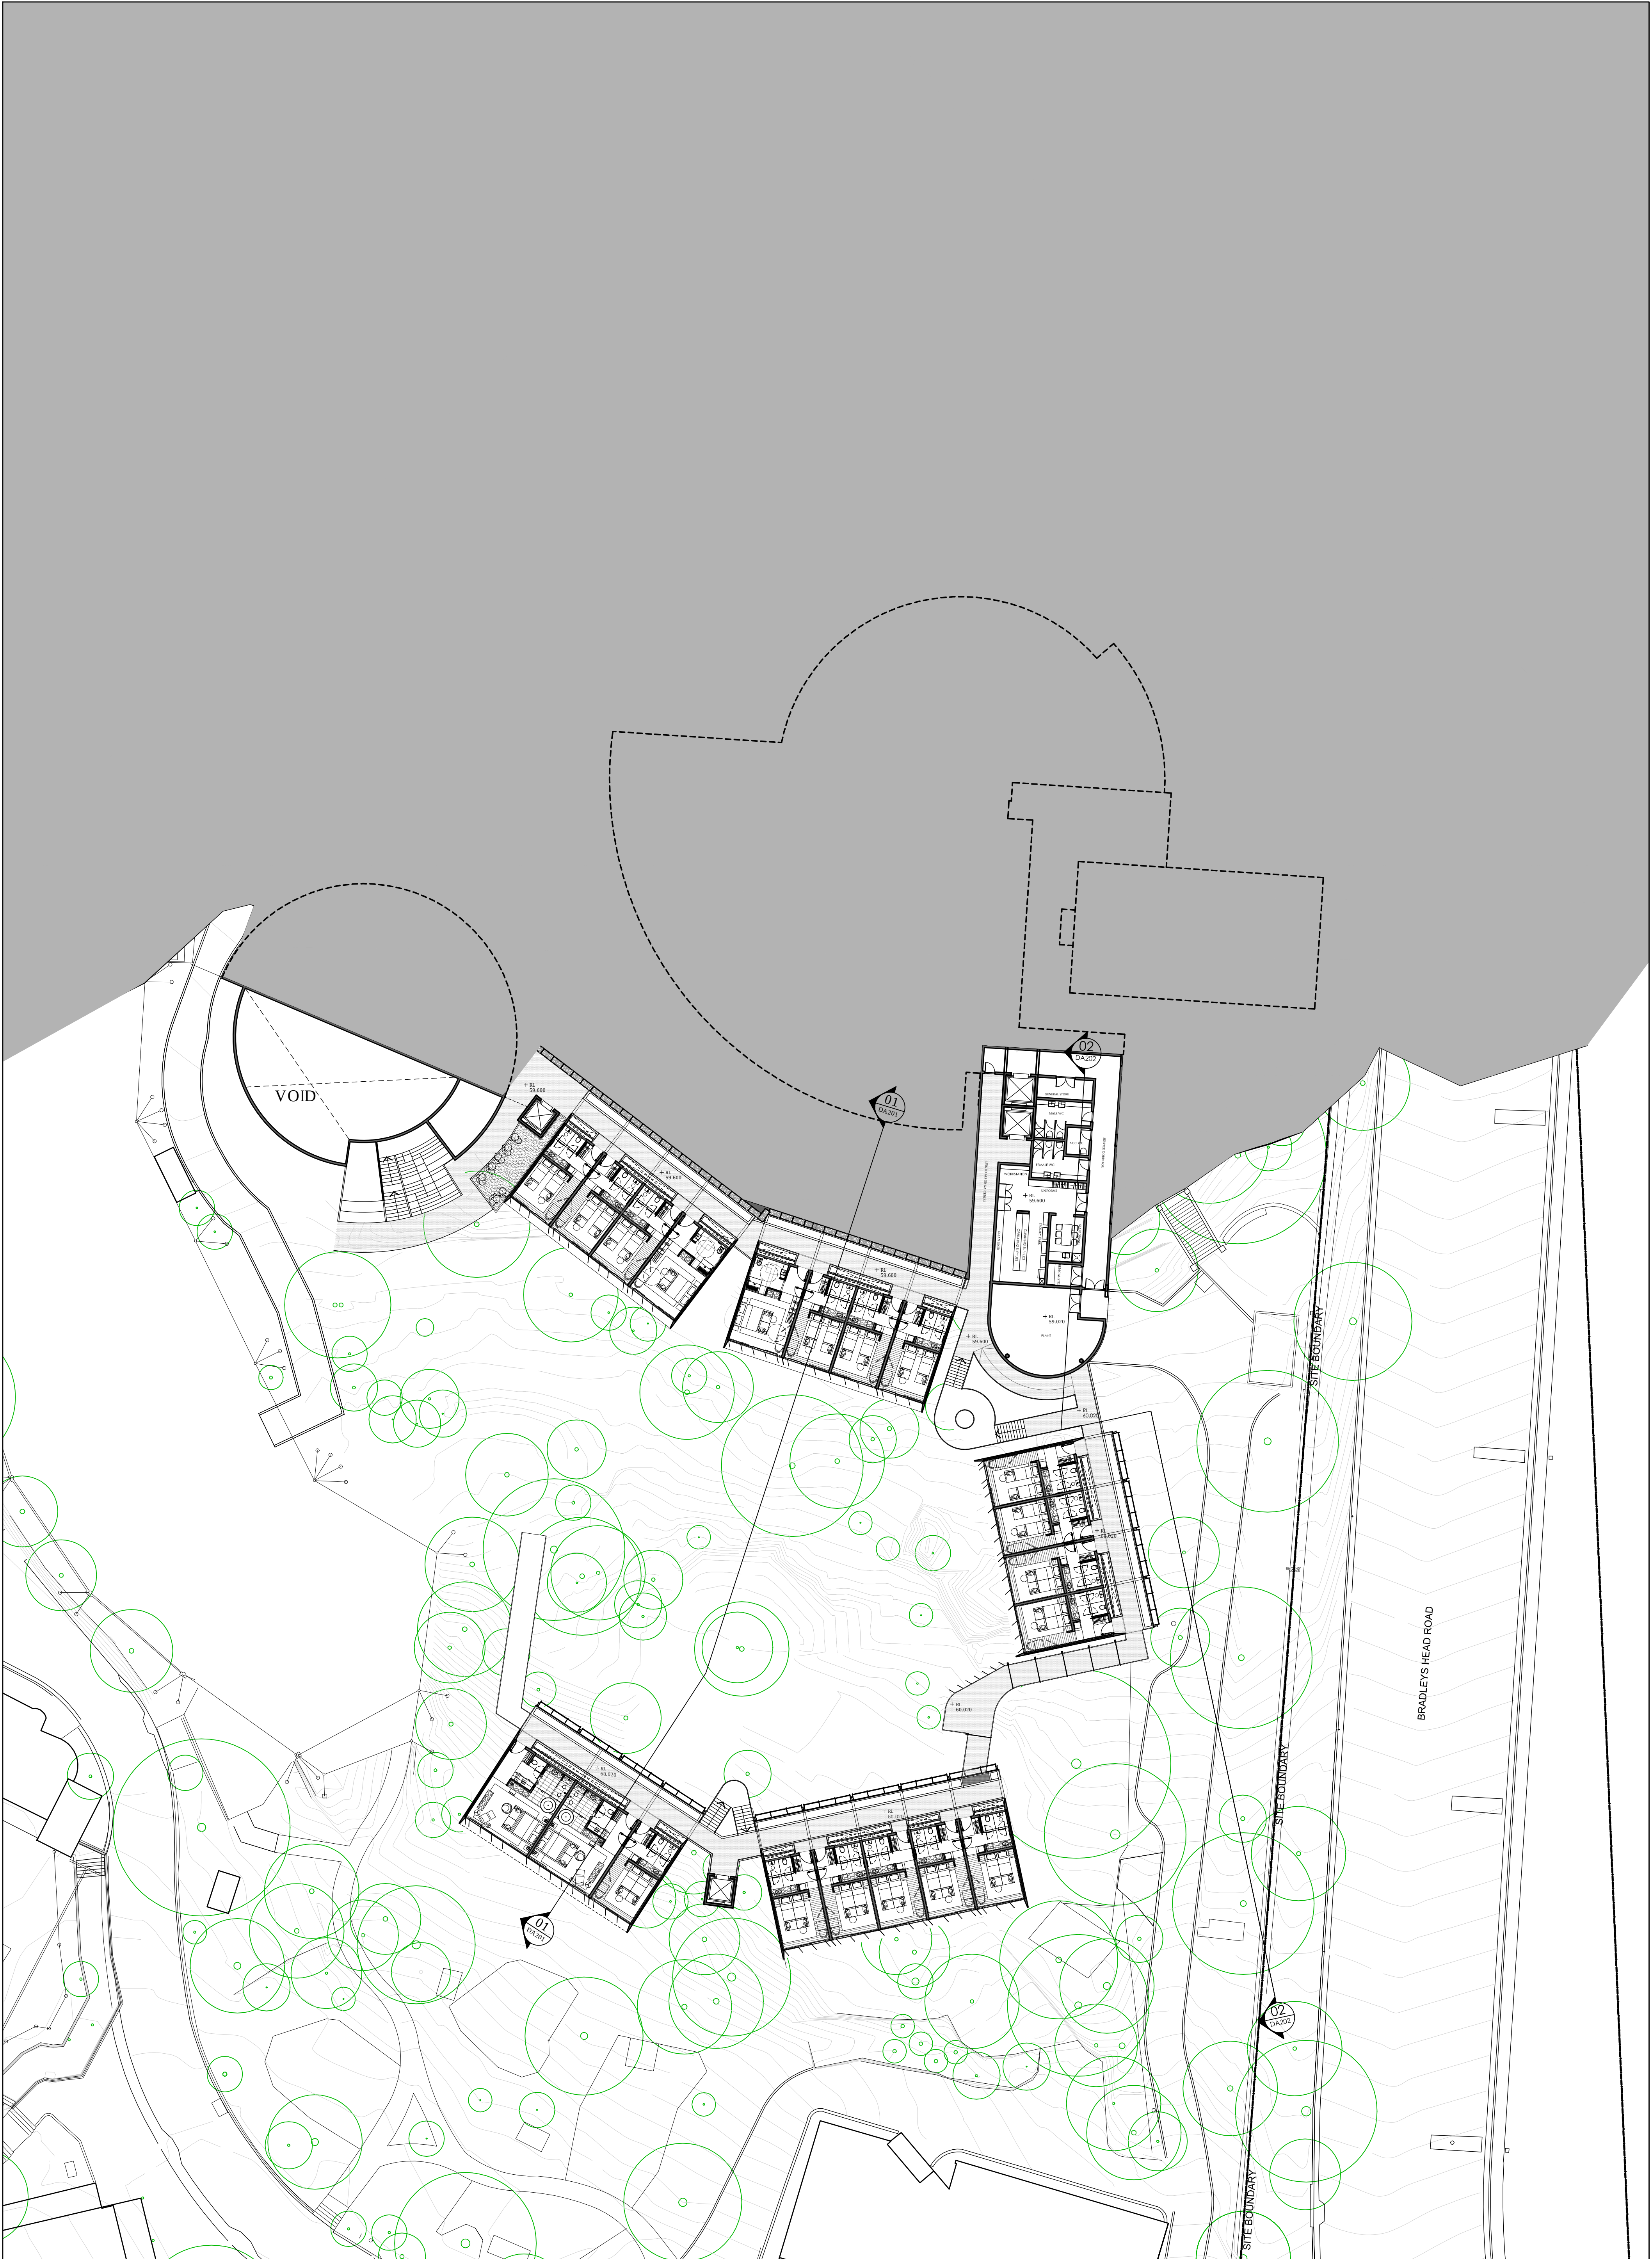


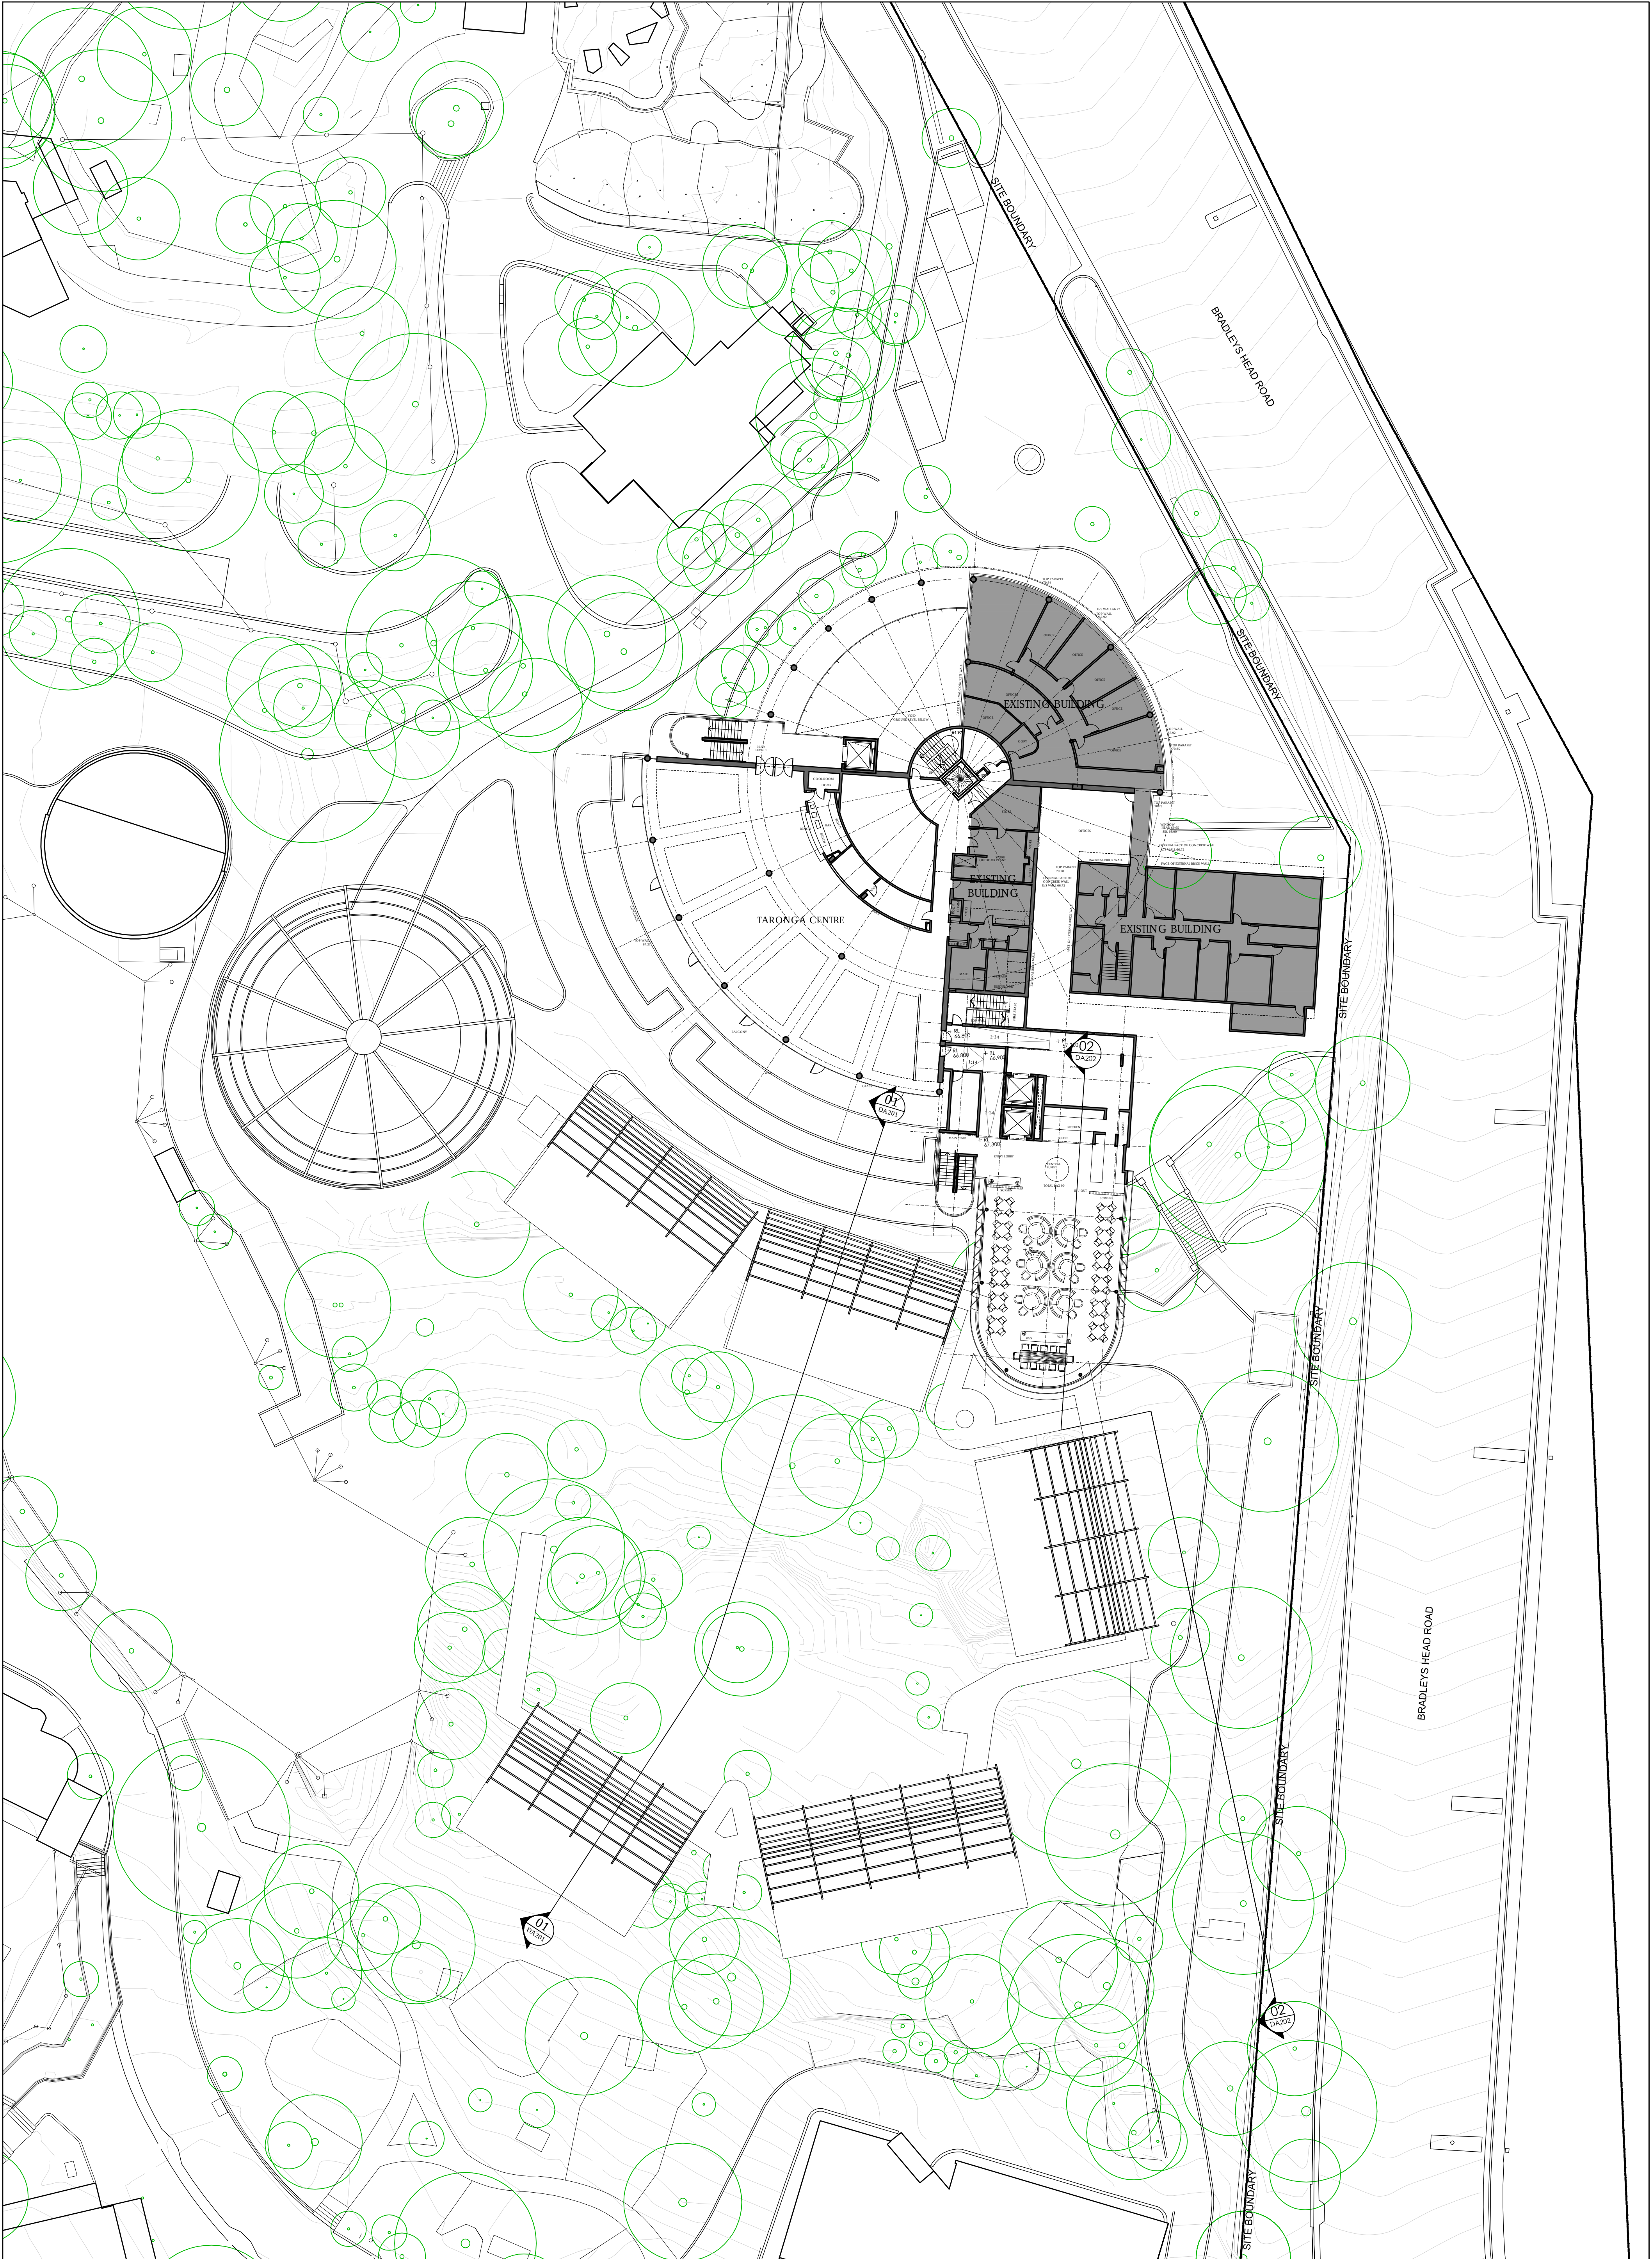

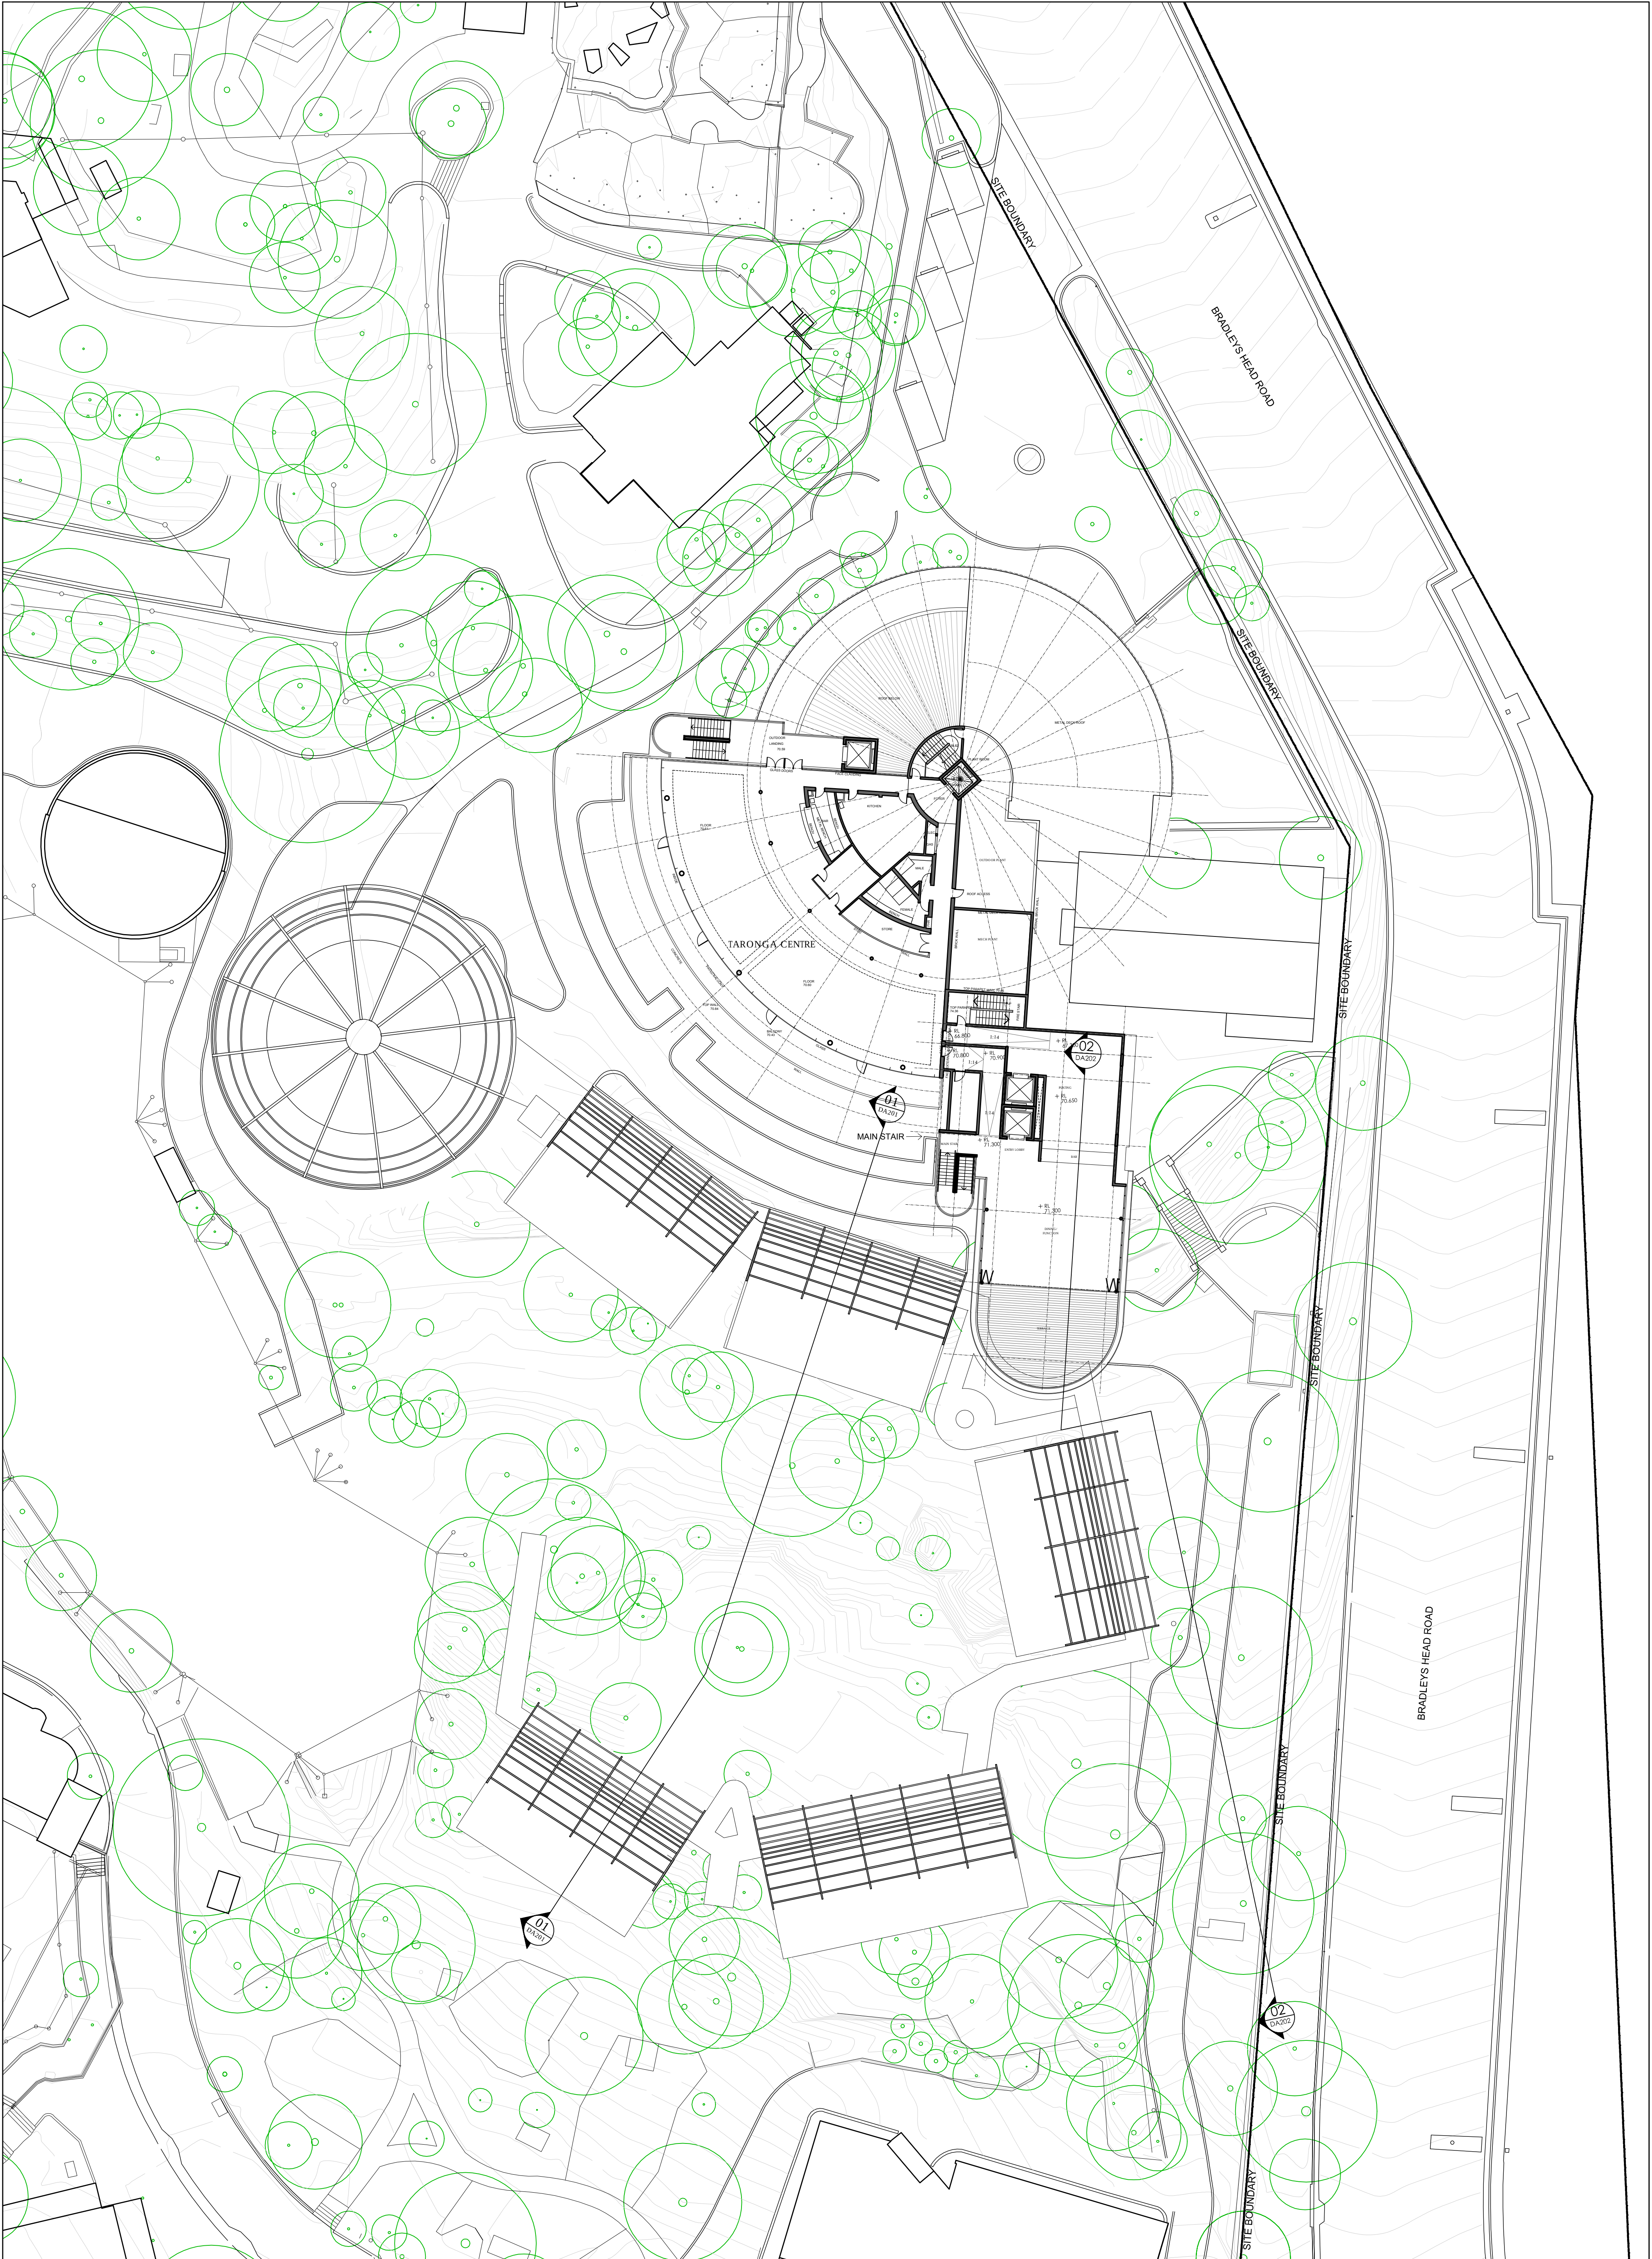



01 SITE SECTION 1
1:200

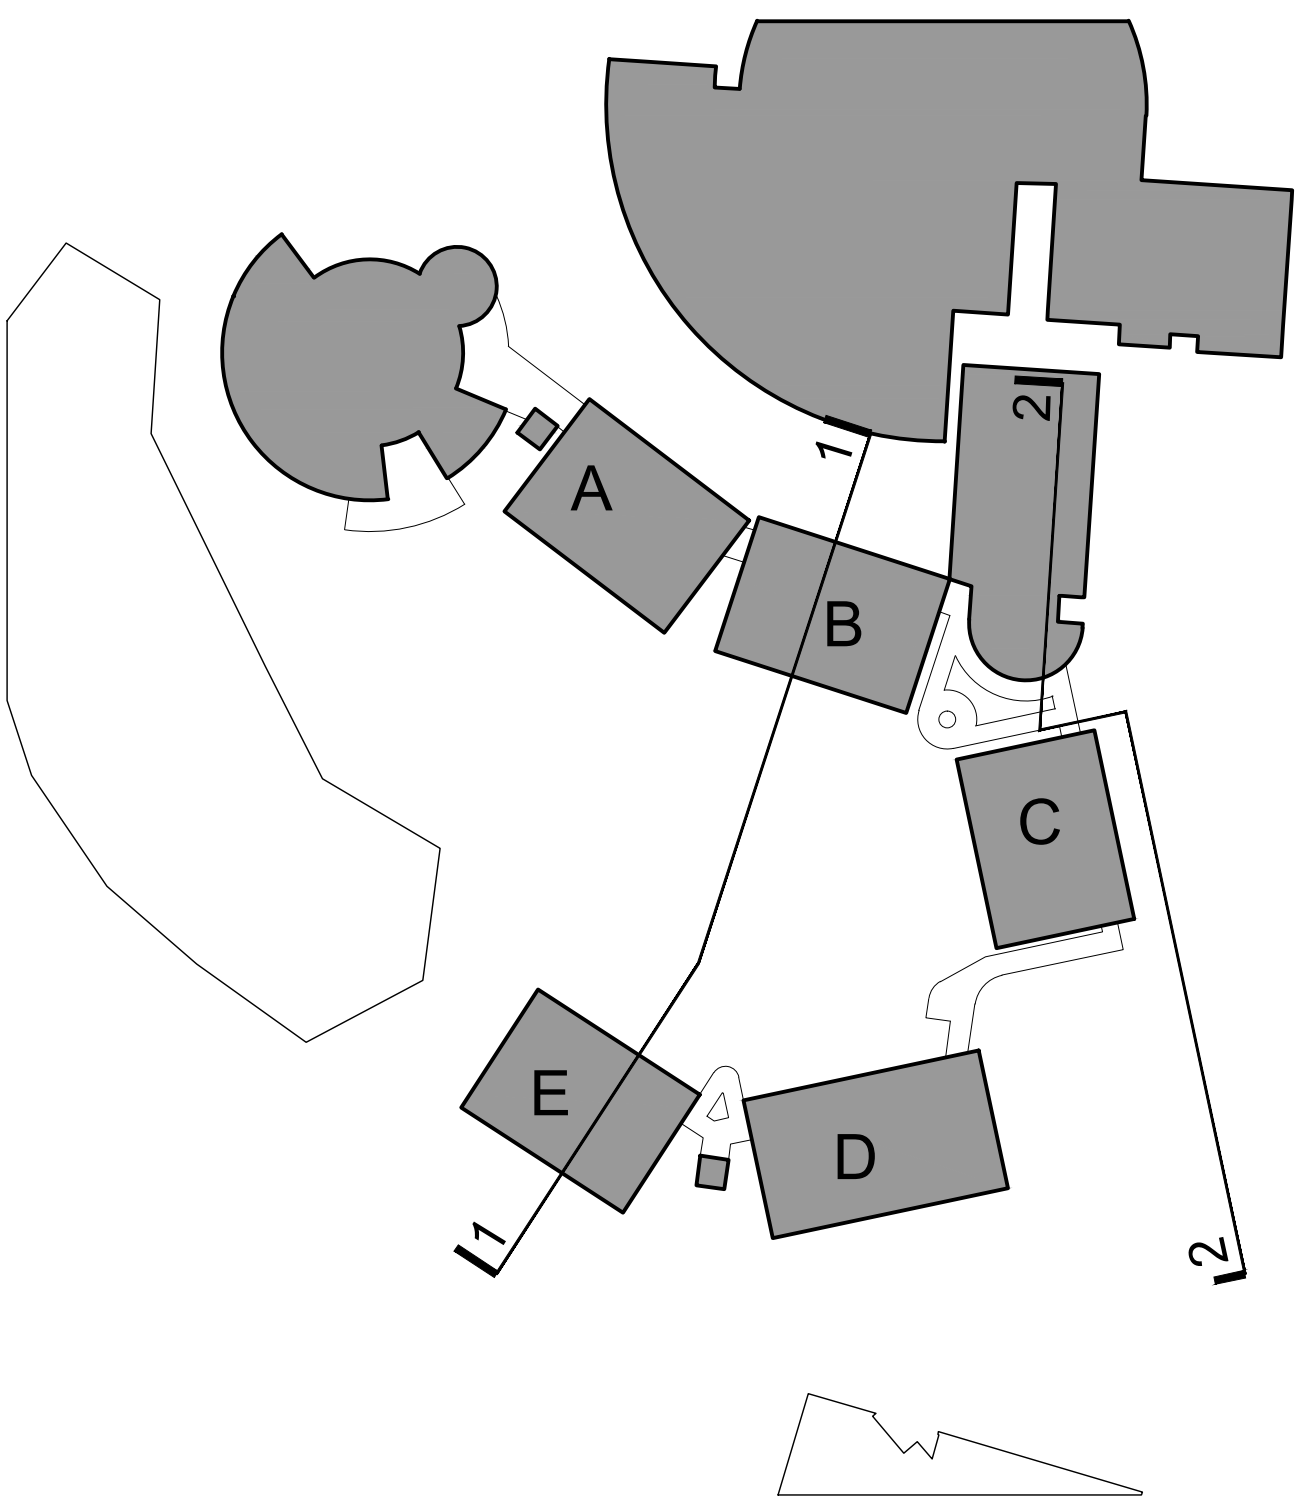

Rev	Description	By	Date
01	REQUEST FOR SEARS	MD LL	25.11.15

ARCHITECTS:

Cox Architecture
Level 6, 110 Clarence Street, Sydney 2000 Australia
Tel: 612 5557 5555 Fax: 612 5557 5556

COX

Australia Habitat & Taronga Wildlife Retreat

BRADLEYS HEAD ROAD
MOSMAN NSW 2088


1/200 @ A1

0 2 4 6 8 10 20m

Drawing Title	SITE SECTION 1
Drawing Number	S-201
Date	2015/11/25
	Cox Architecture Pty Ltd ACN 002 535 891



01 SITE SECTION 2
1:200

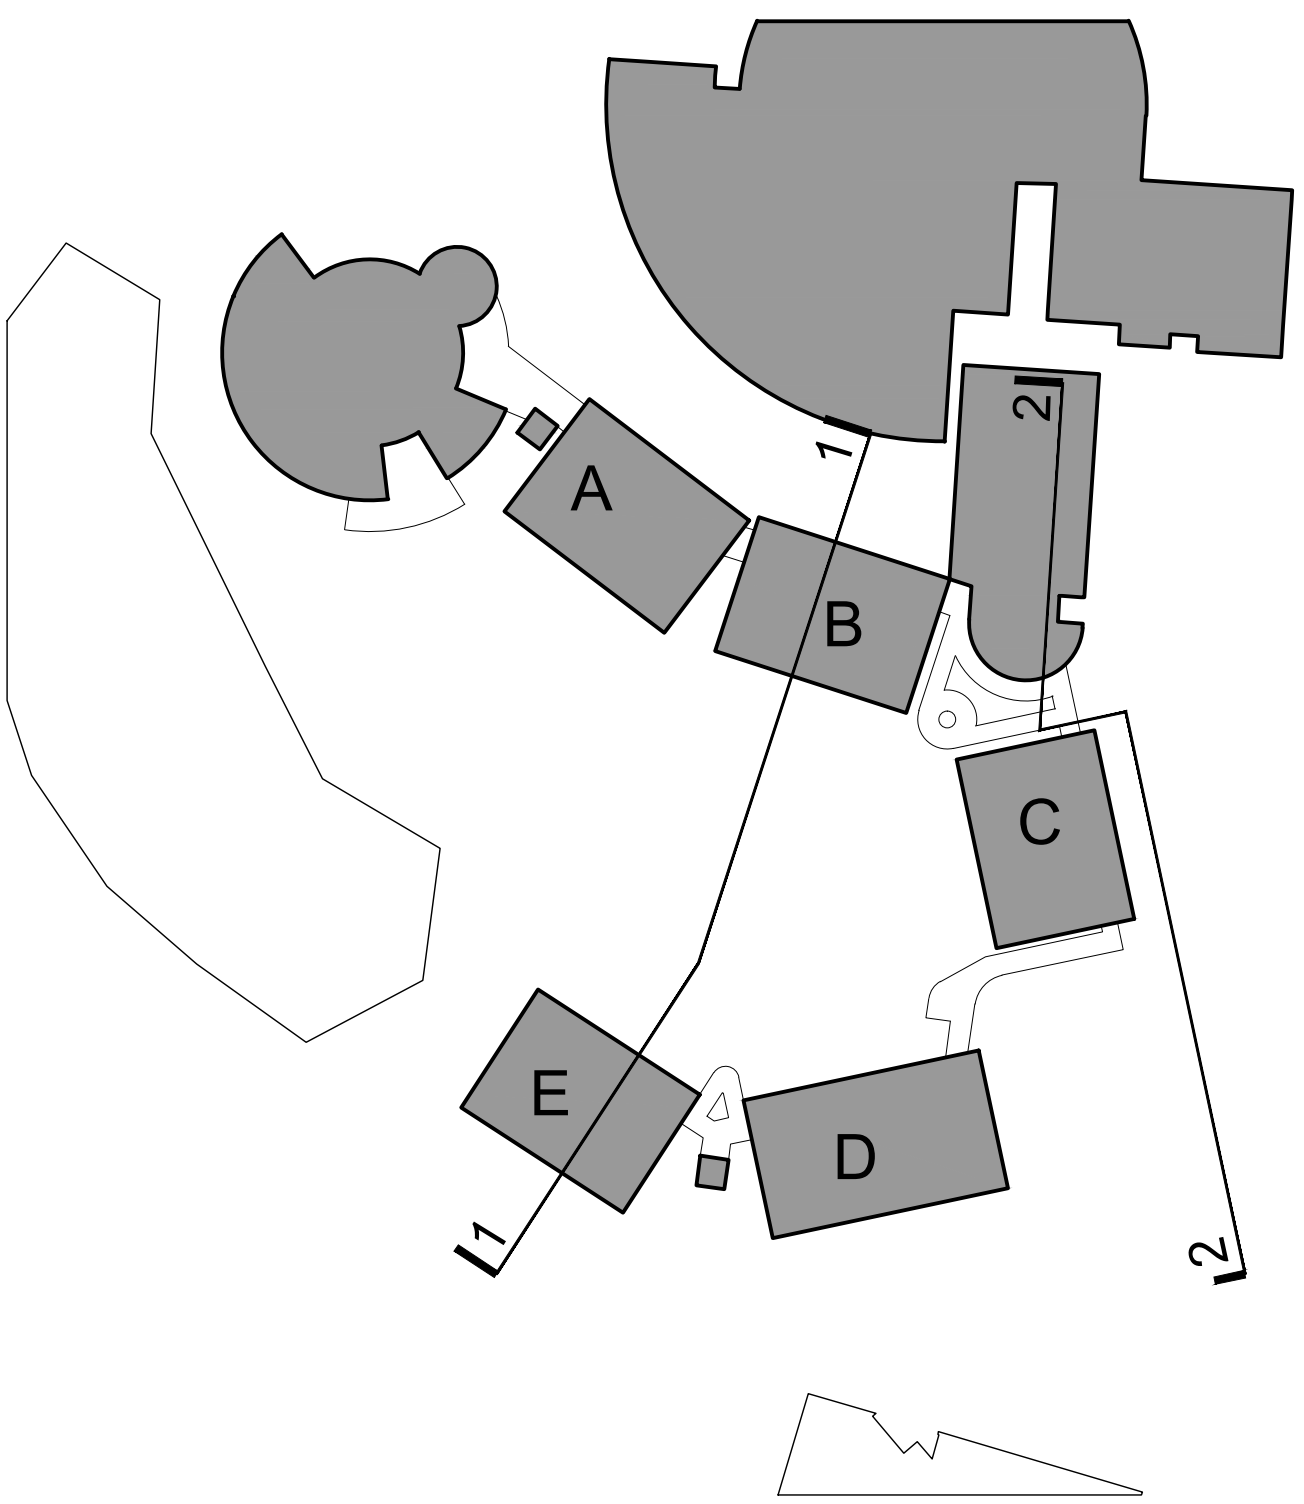

Rev	Description	By	Date
01	REQUEST FOR SEARS	MD	25.11.15
		IL	


ARCHITECTS:

Cox Architecture
Level 6, 110 Clarence Street, Sydney 2000 Australia
Tel: 02 9297 9299 Fax: 02 9297 9294




Australia Habitat & Taronga Wildlife Retreat


BRADLEYS HEAD ROAD
MOSMAN NSW 2088

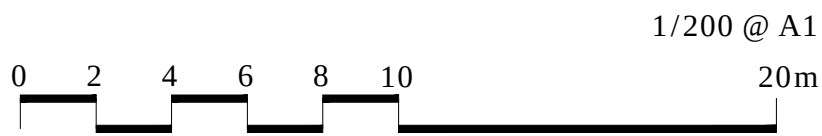


Drawing Title	SITE SECTION 2
Drawing Number	S-202
Date	2015/11/25
	Cox Architecture Pty Ltd ACN 002 535 891

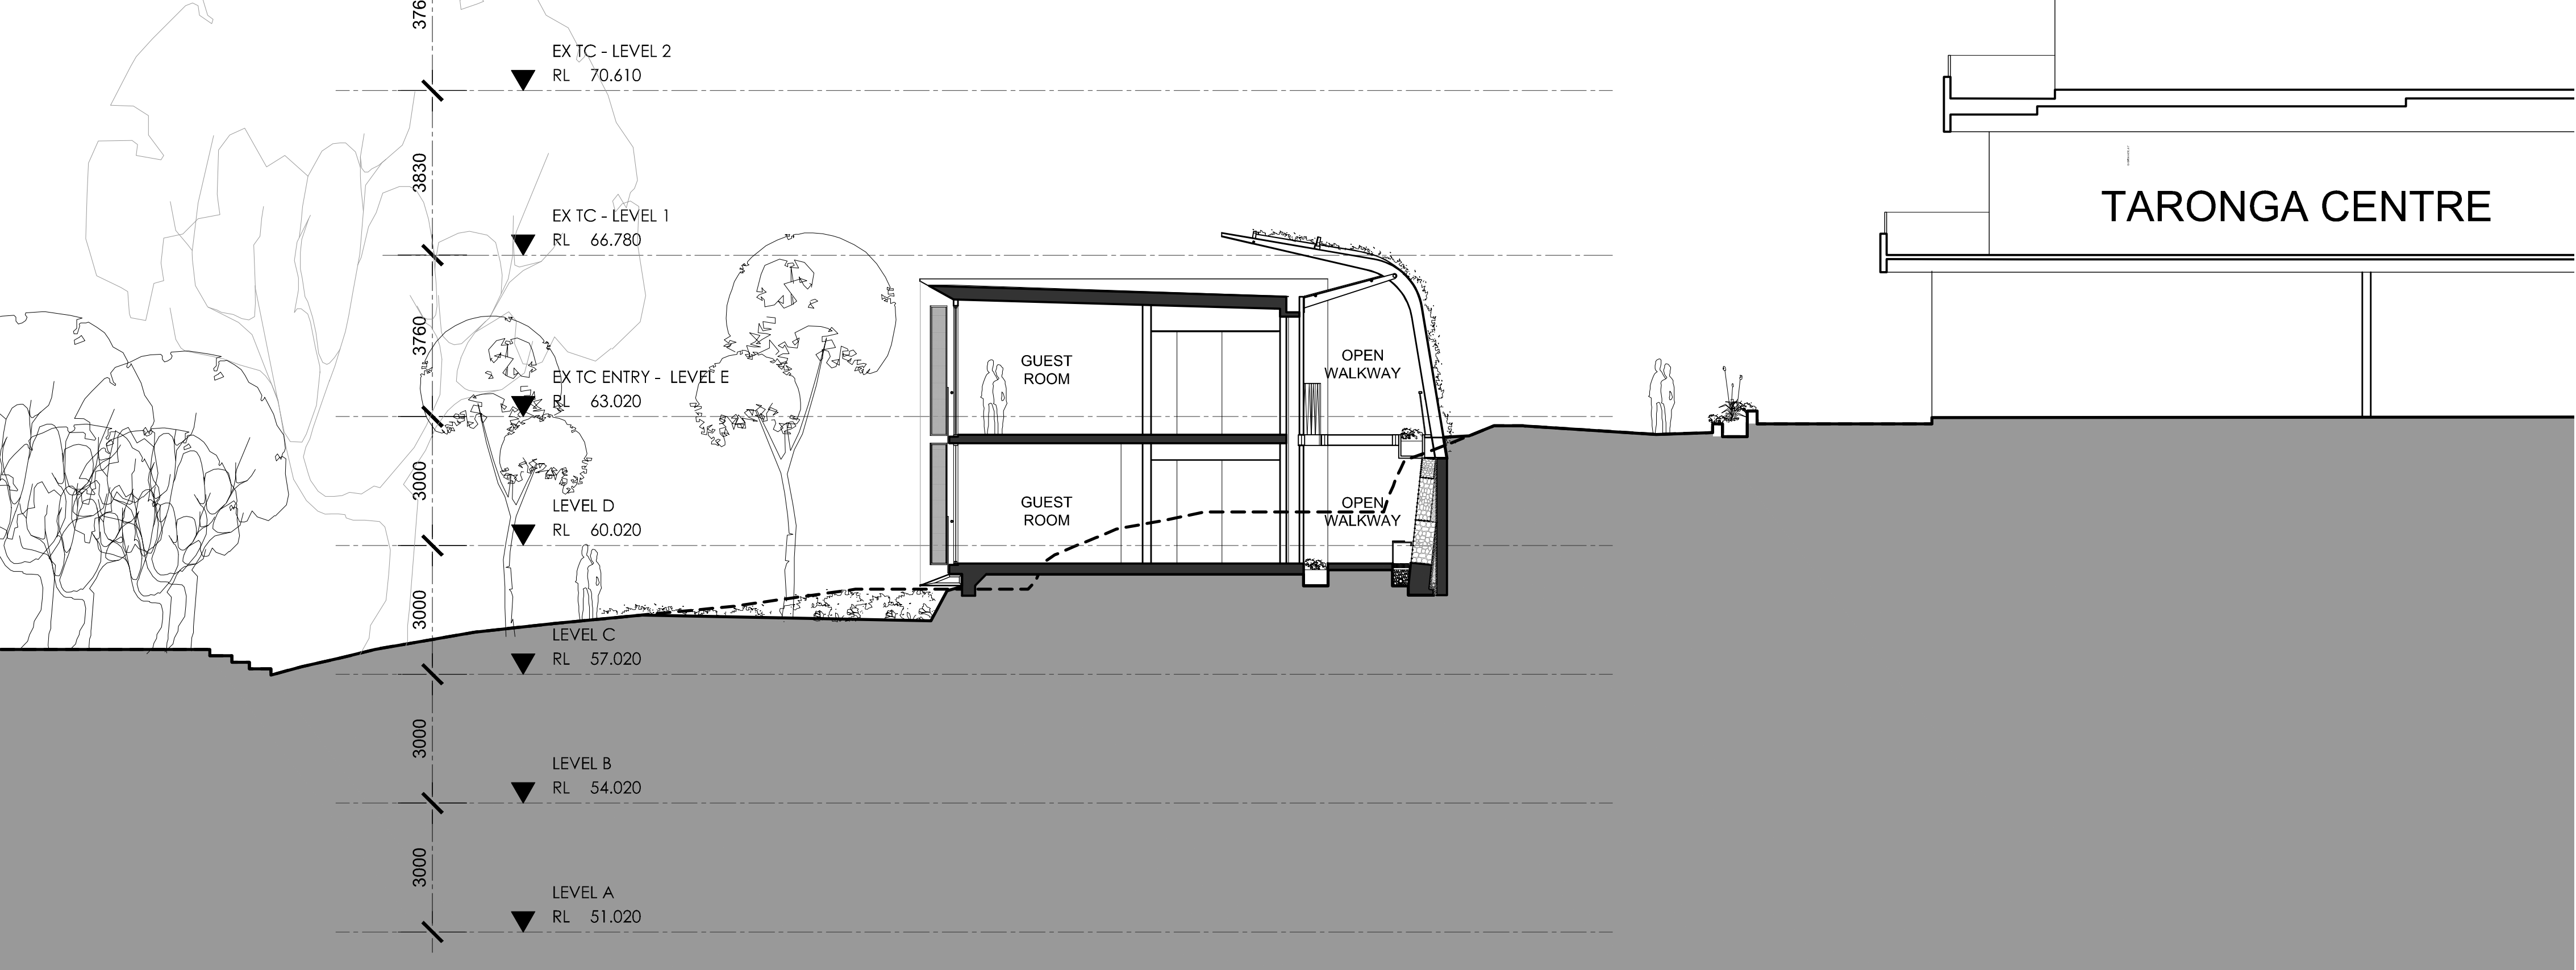

01 SECTION AA'
1:100

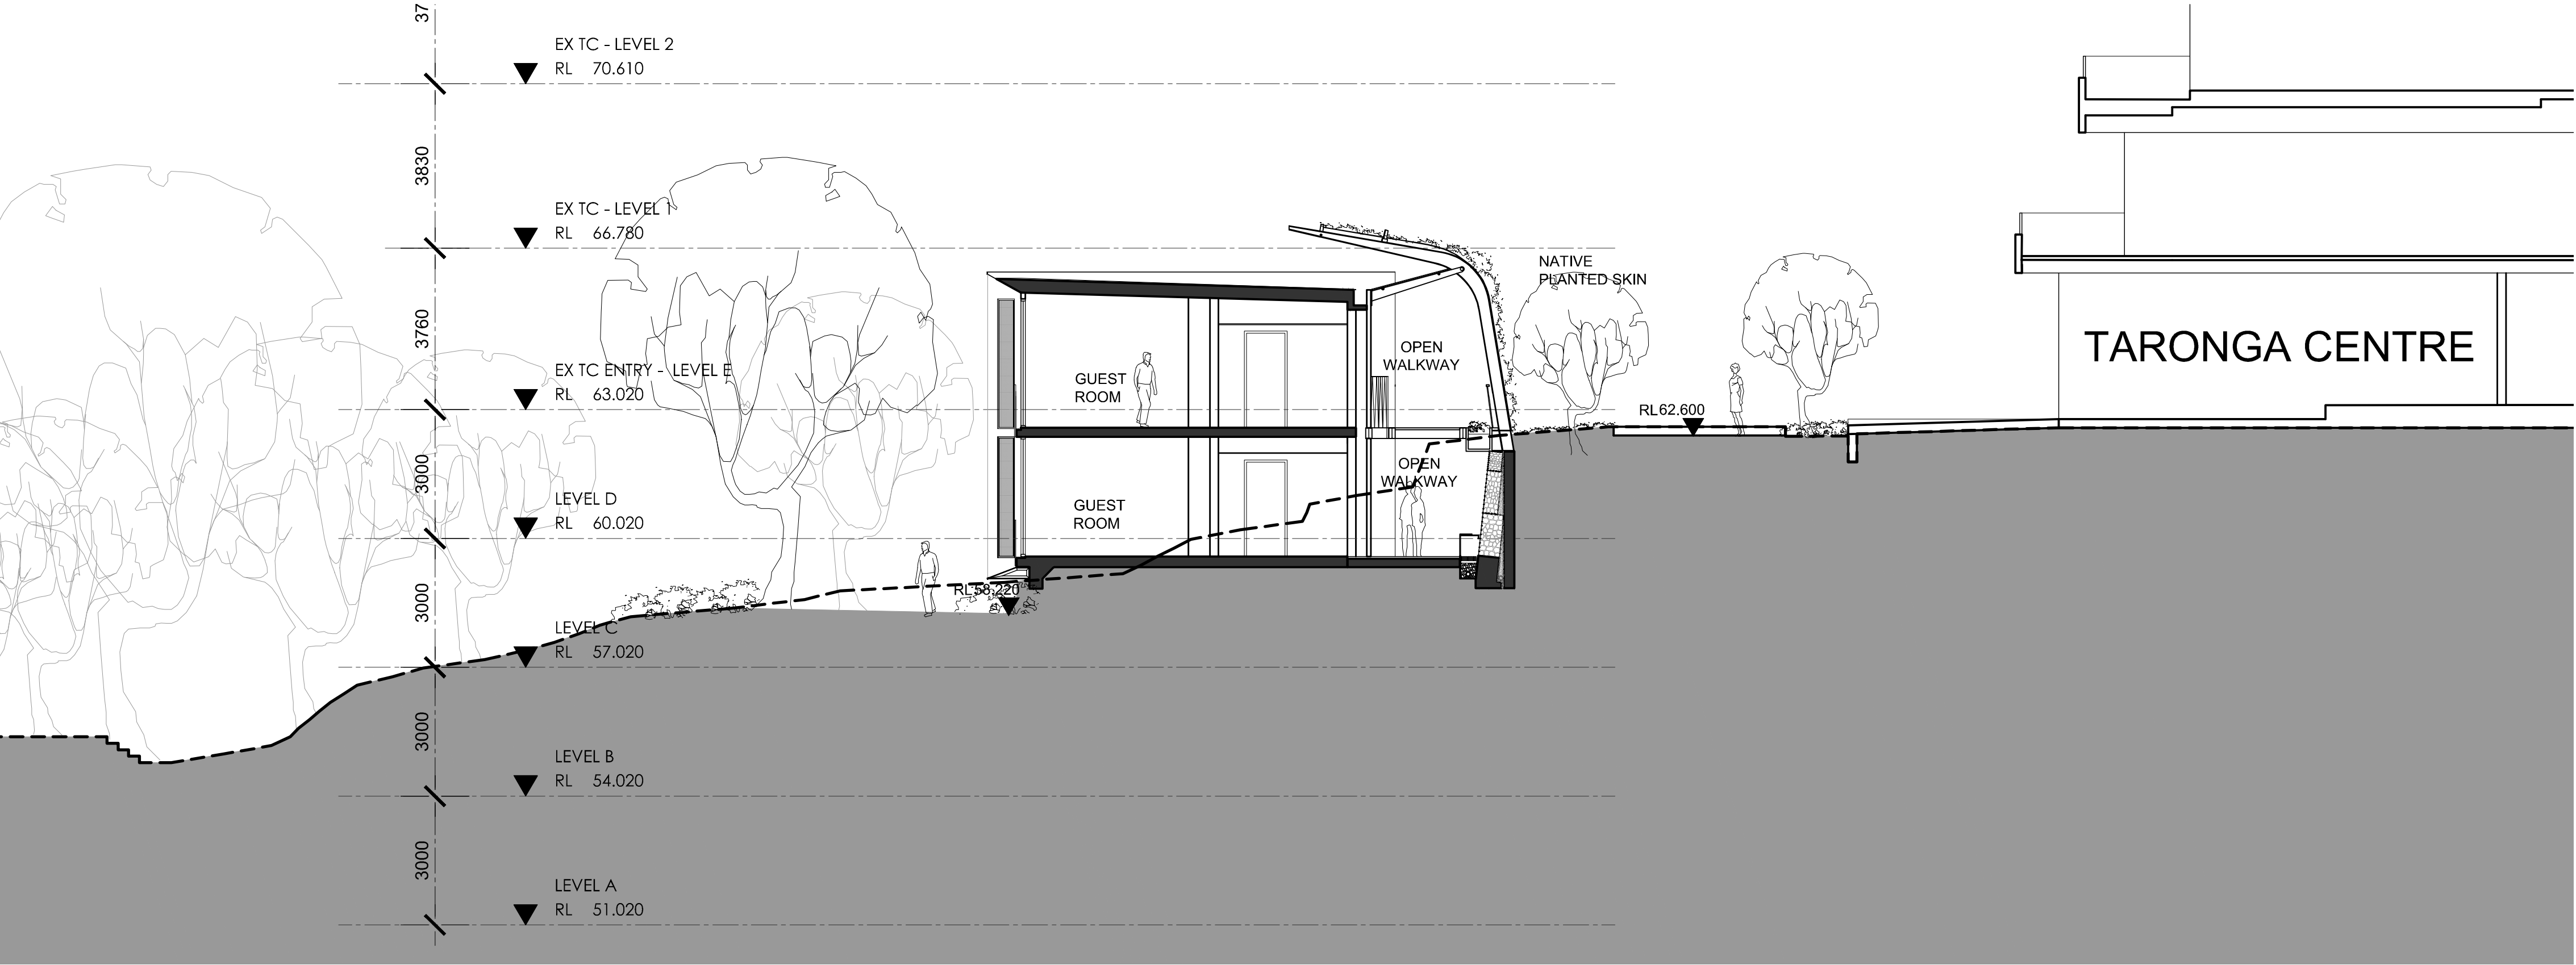

02 SECTION BB'
1:100

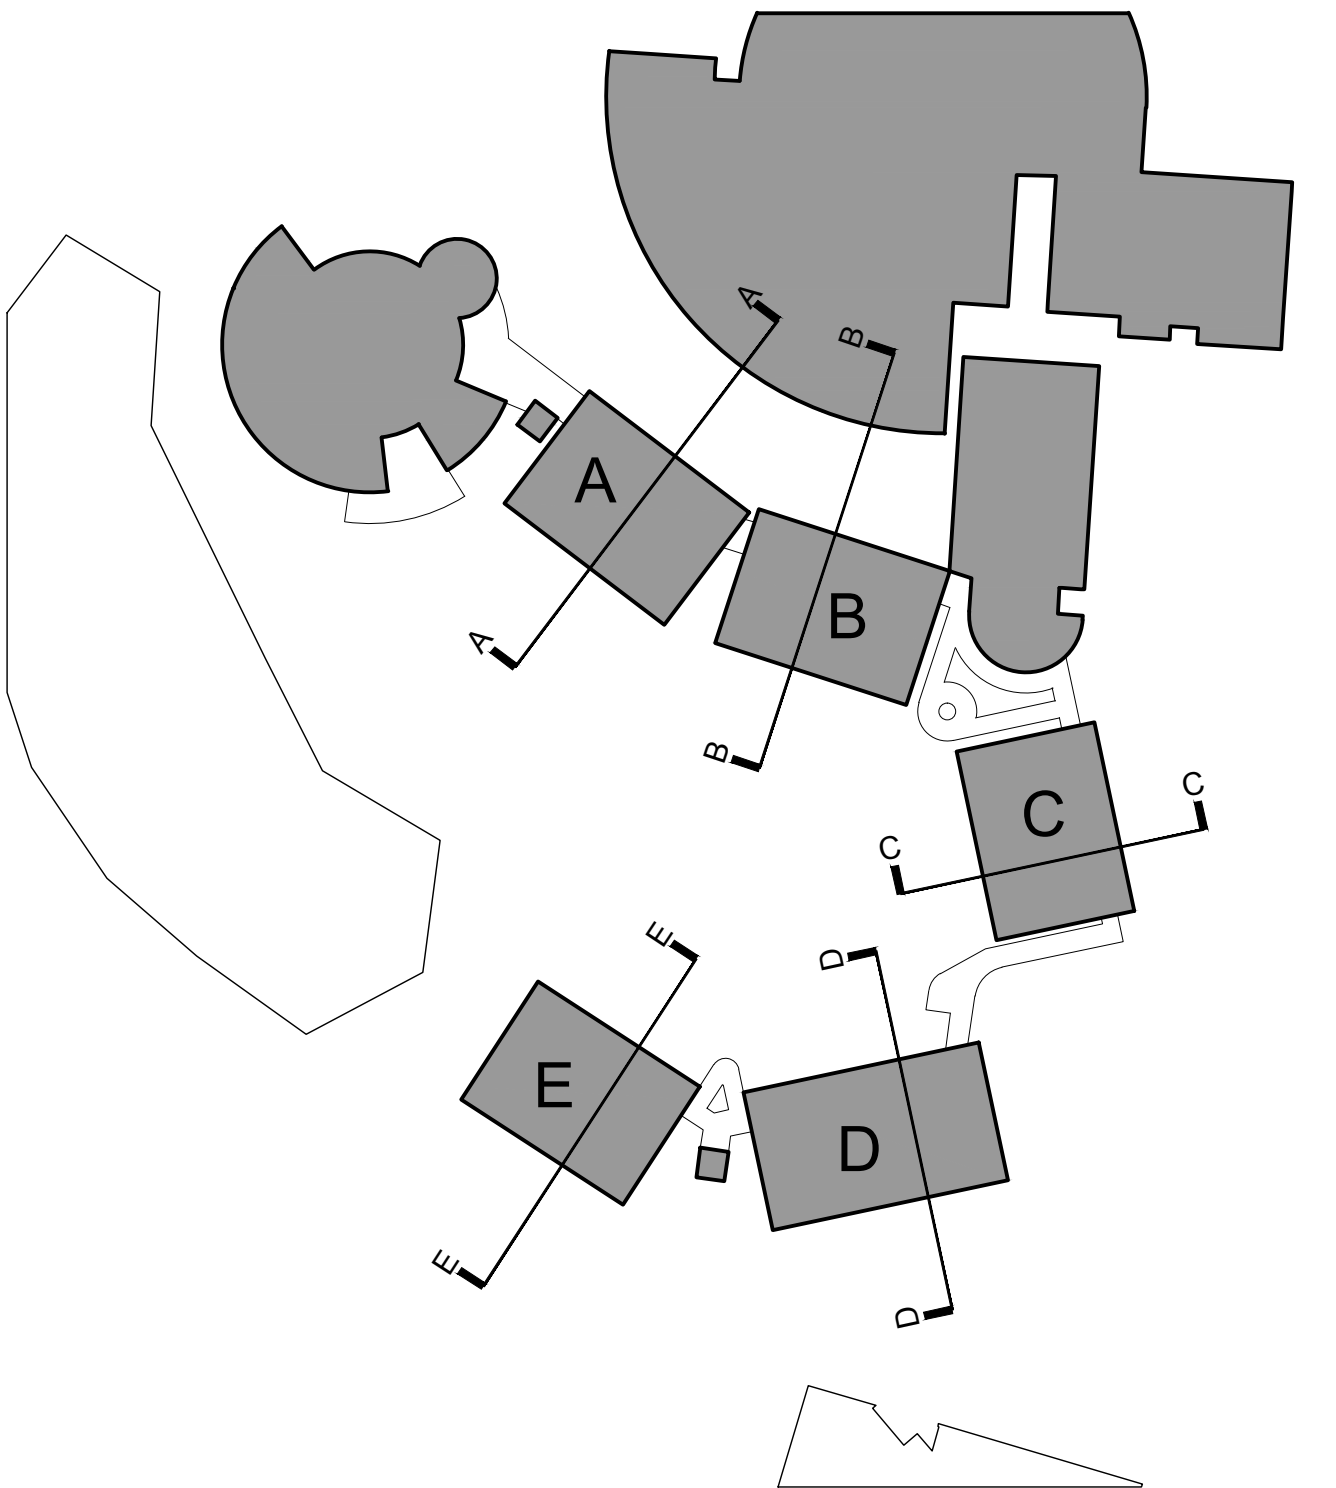

Rev	Description	By	Date
01	REQUEST FOR SEARS	MD	25.11.15
		LL	


ARCHITECTS:

Cox Architecture
Level 6, 110 Clarence Street, Sydney 2000 Australia
Tel: 02 9200 9200 Fax: 02 9200 9201




Australia Habitat & Taronga Wildlife Retreat


BRADLEYS HEAD ROAD
MOSMAN NSW 2088

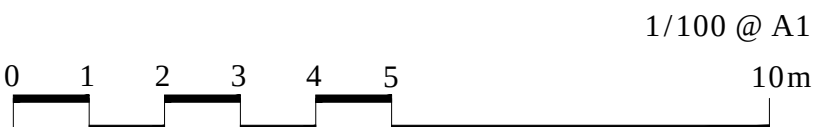


Drawing Title	SECTIONS AA' & BB'
Drawing Number	S-240
Date	2015/11/25
	Cox Architecture Pty Ltd ACN 002 535 891

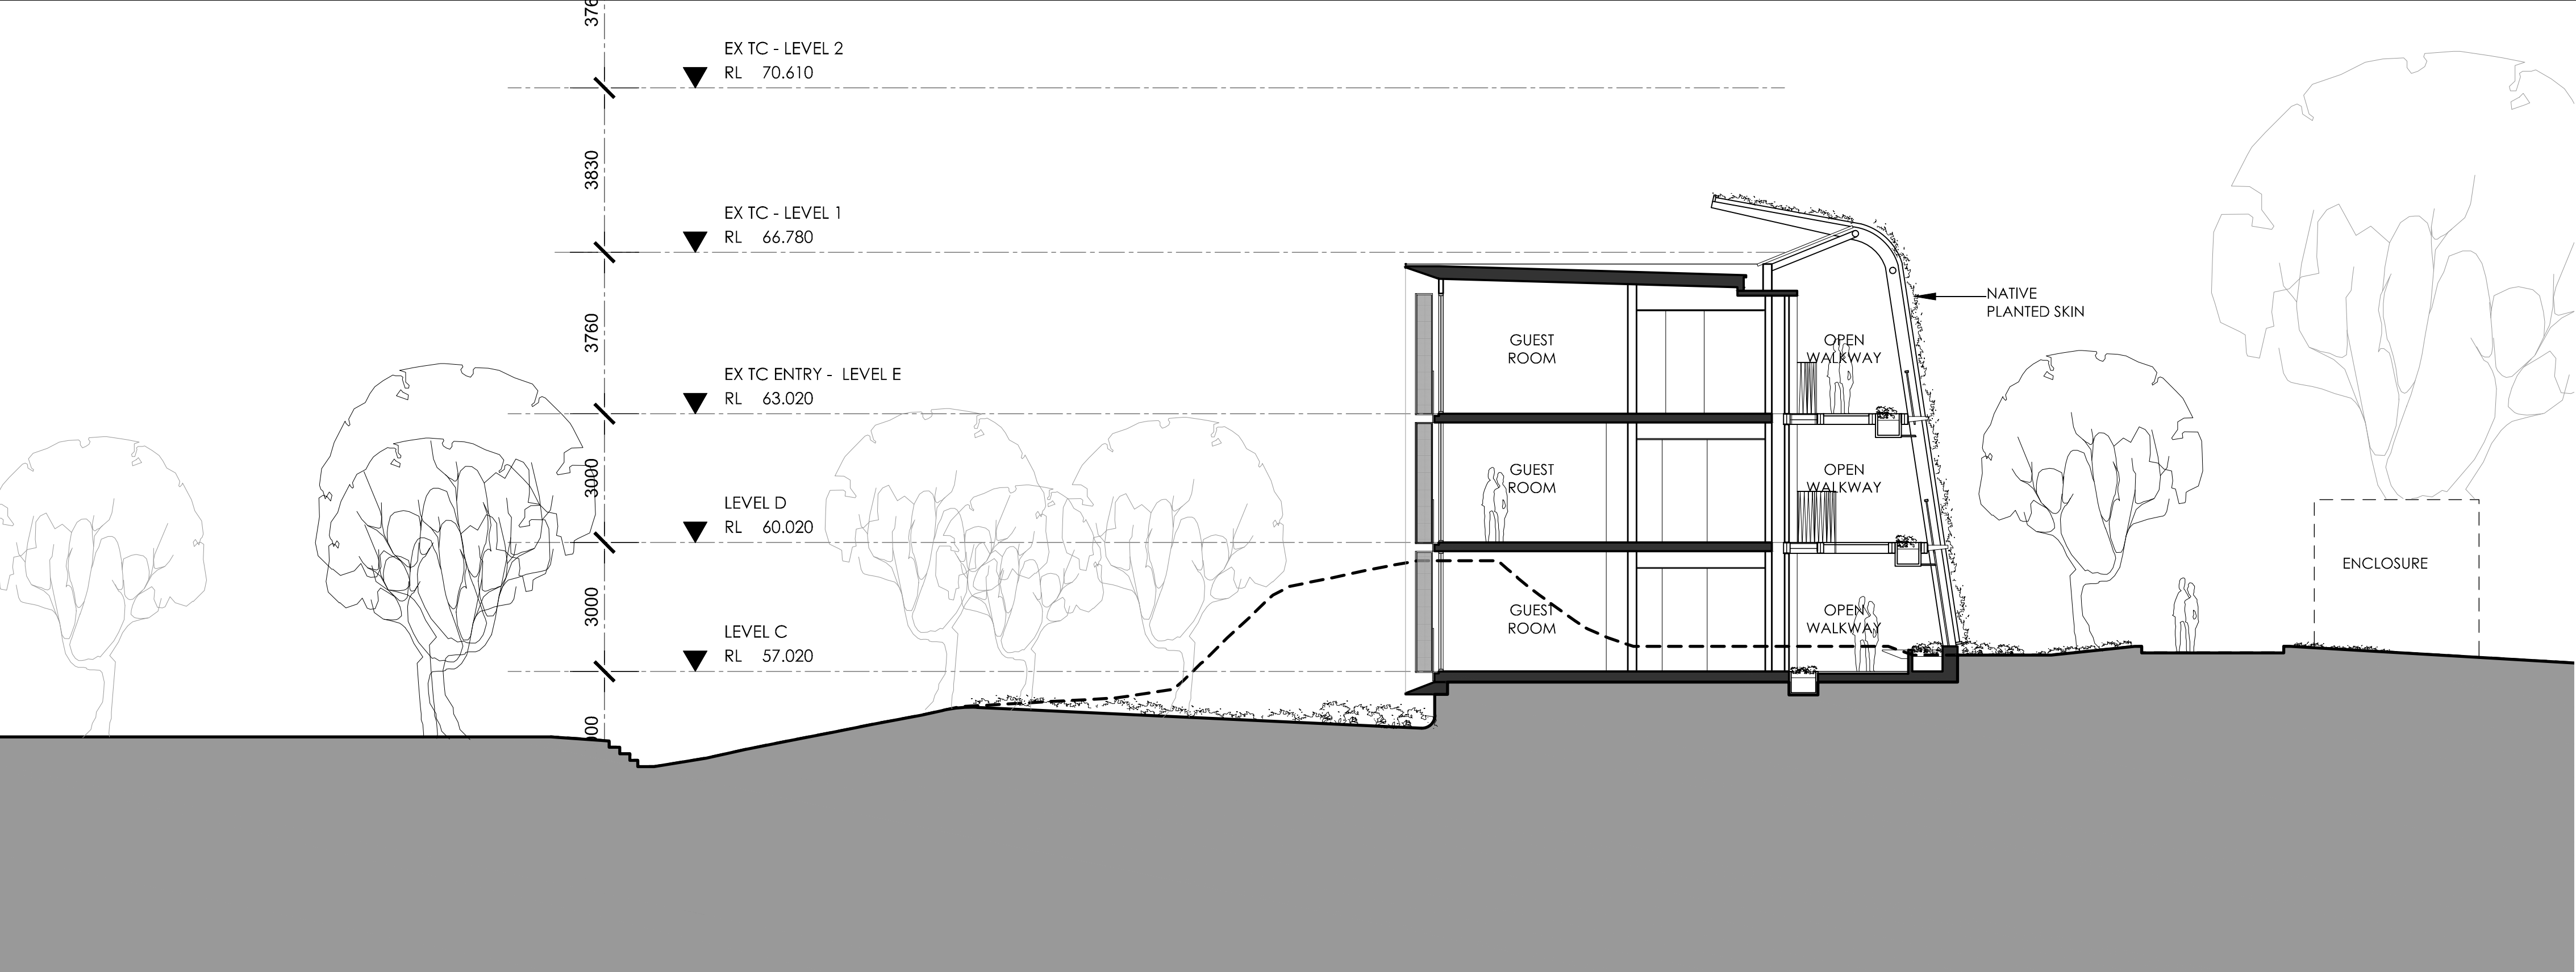

01 SECTION CC'
1:100

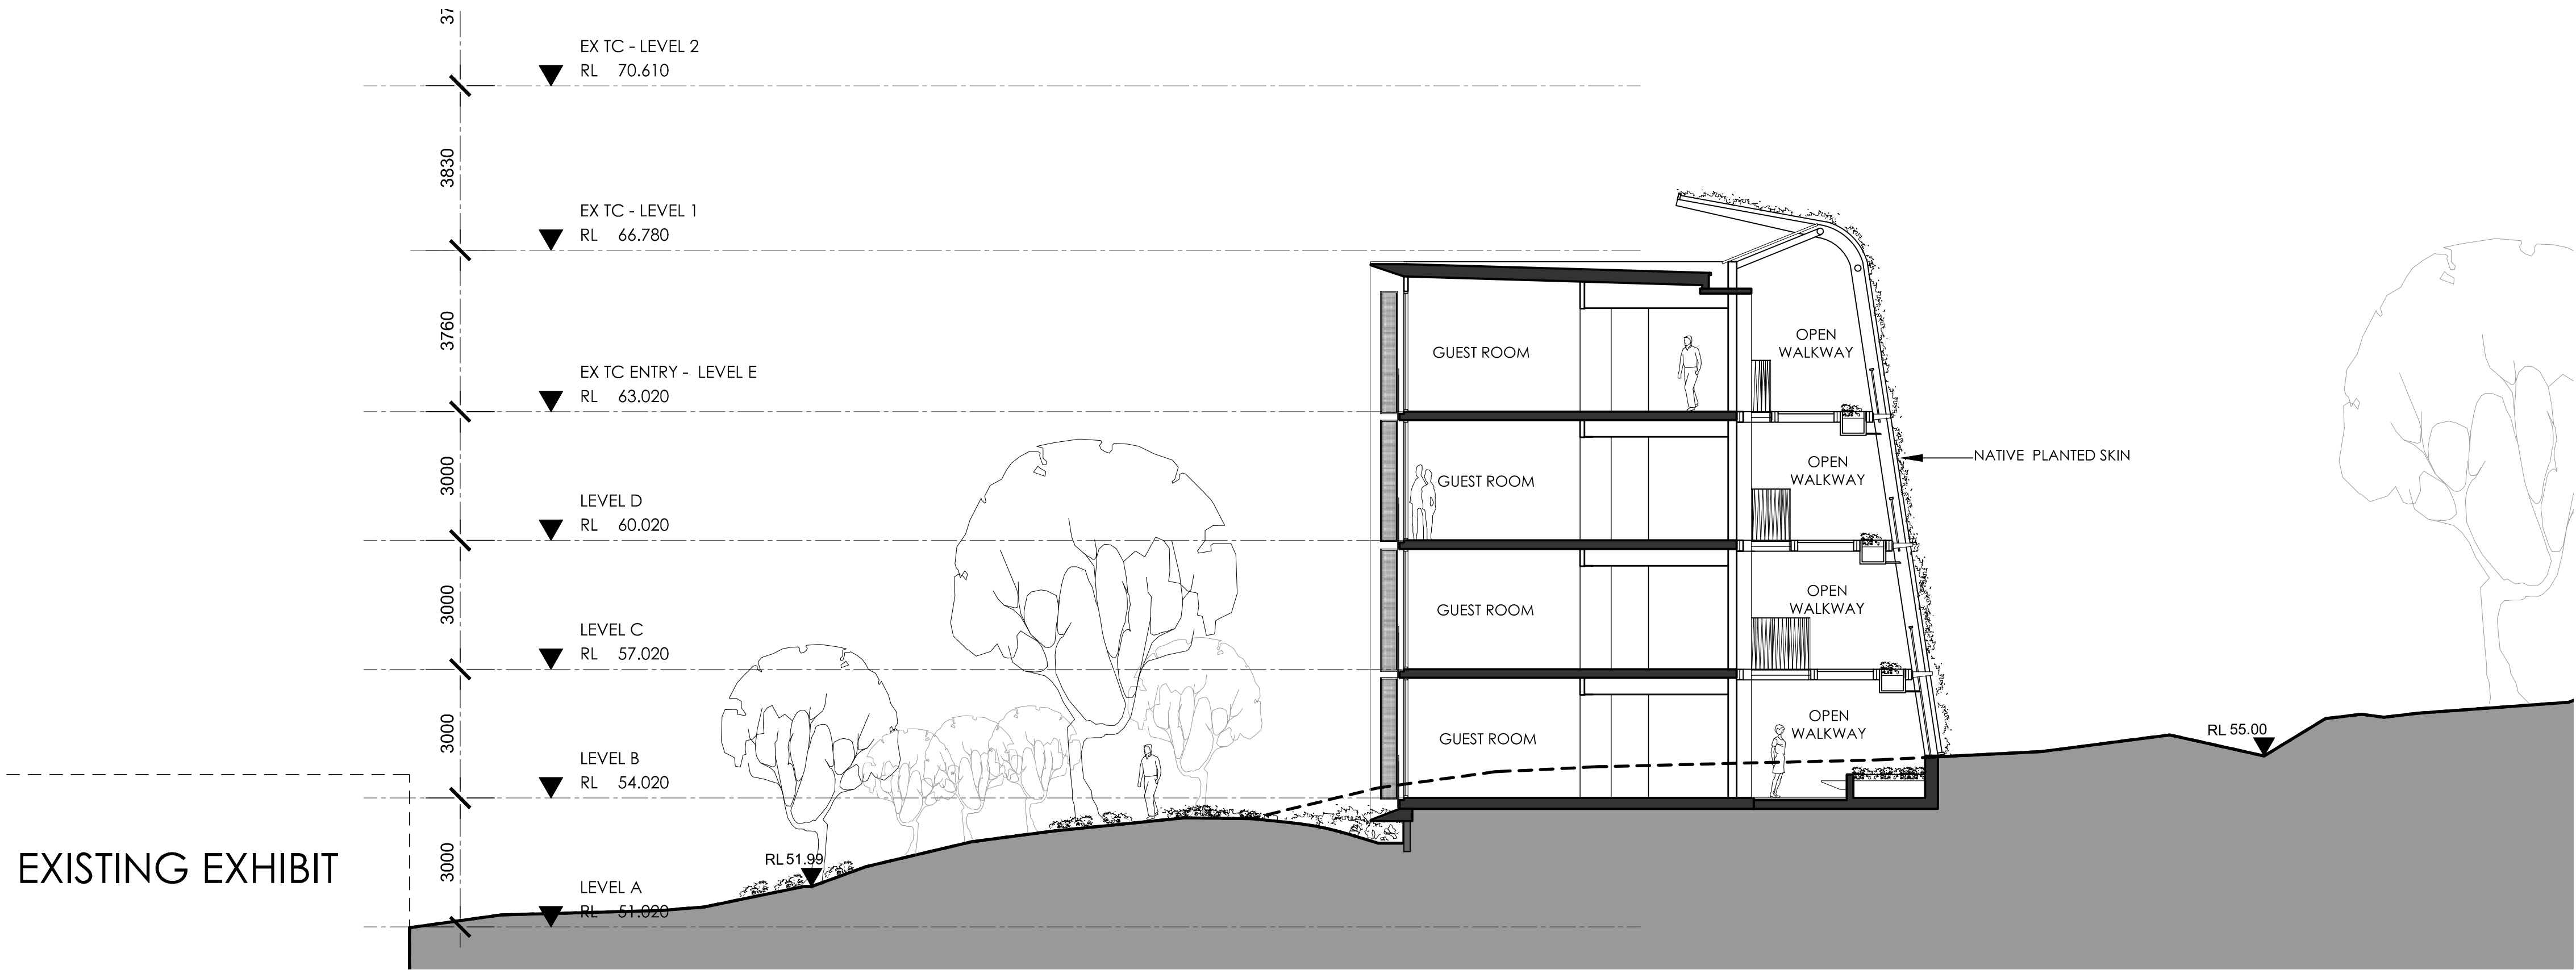

02 SECTION DD'
1:100

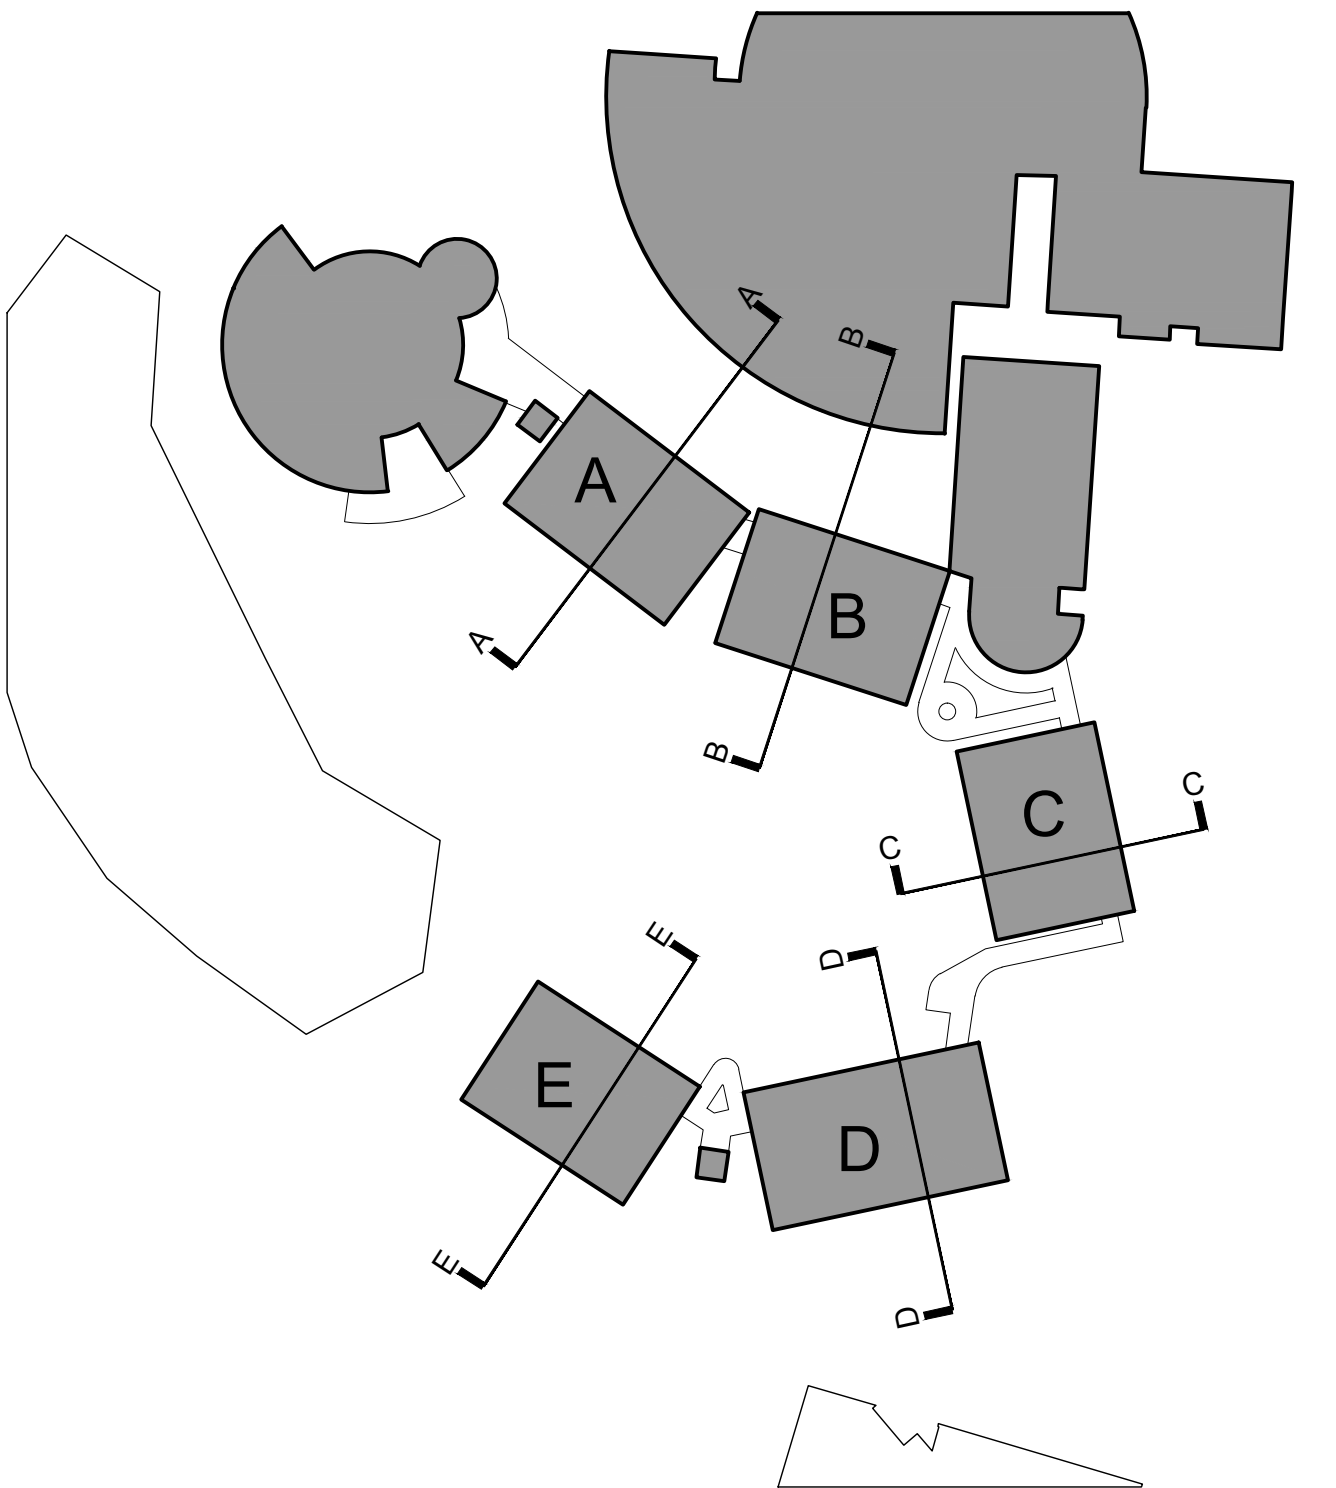

Rev	Description	By	Date
01	REQUEST FOR SEARS	MD LL	25.11.15


ARCHITECTS:

Cox Architecture
Level 6, 110 Clarence Street, Sydney 2000 Australia
Tel: 02 9200 9200 Fax: 02 9200 9844


COX

Australia Habitat & Taronga Wildlife Retreat


BRADLEYS HEAD ROAD
MOSMAN NSW 2088

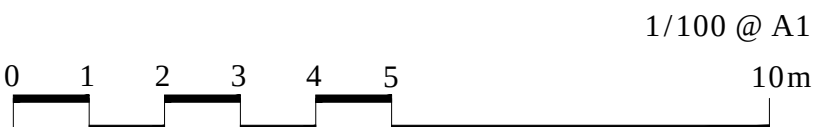

Drawing Title	SECTIONS CC' & DD'
Drawing Number	S-241
Date	2015/11/25
	Cox Architecture Pty Ltd ACN 002 535 891

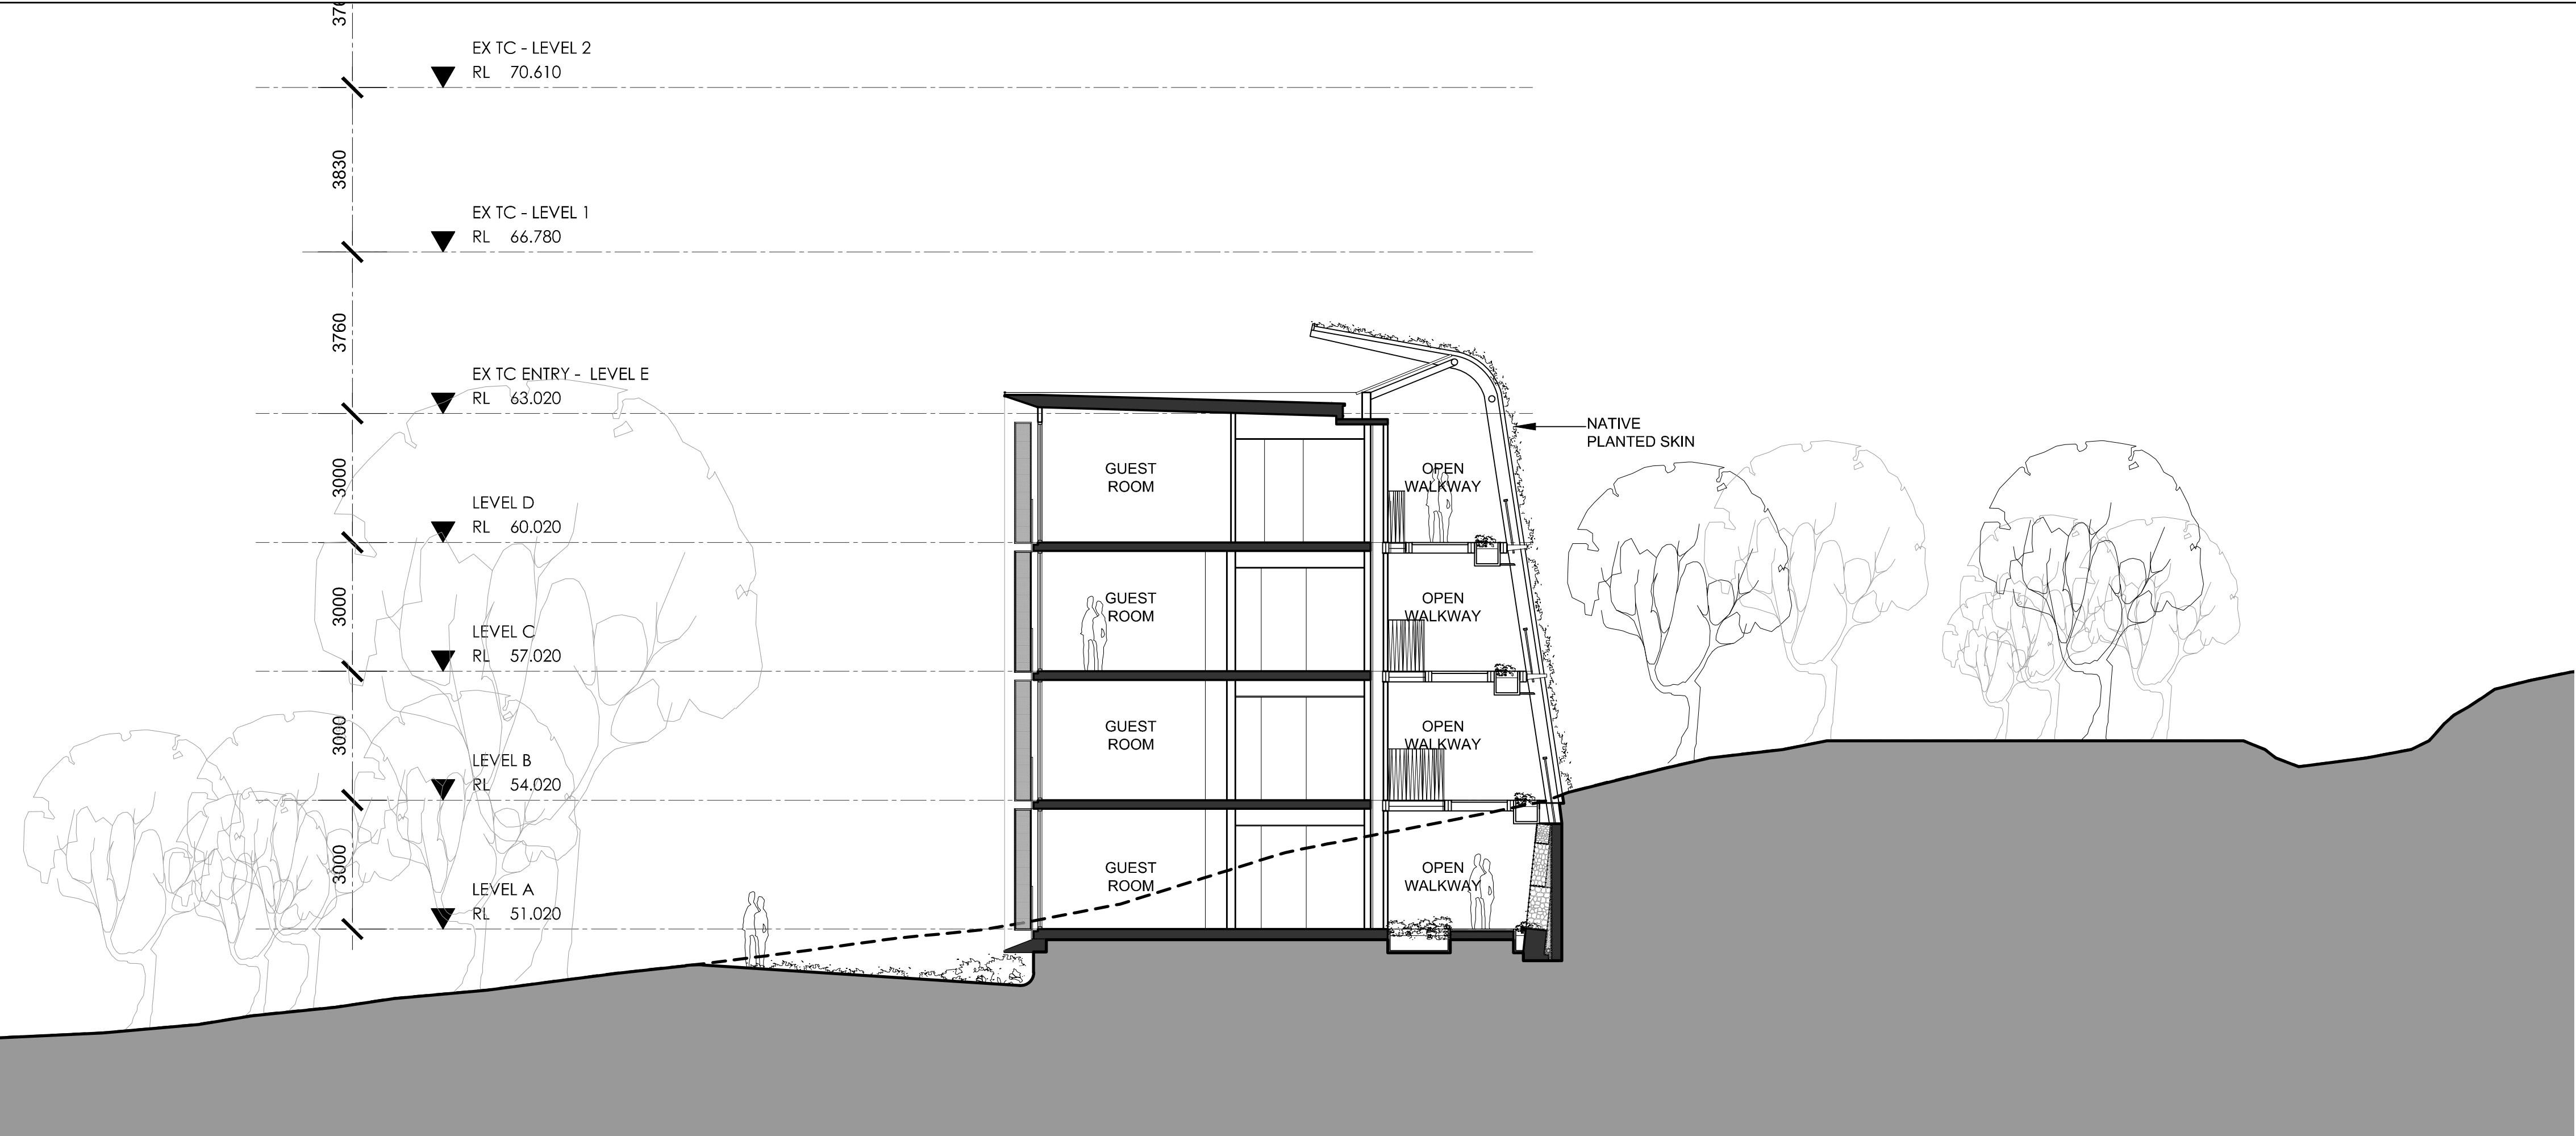

01 SECTION EE'
1:100

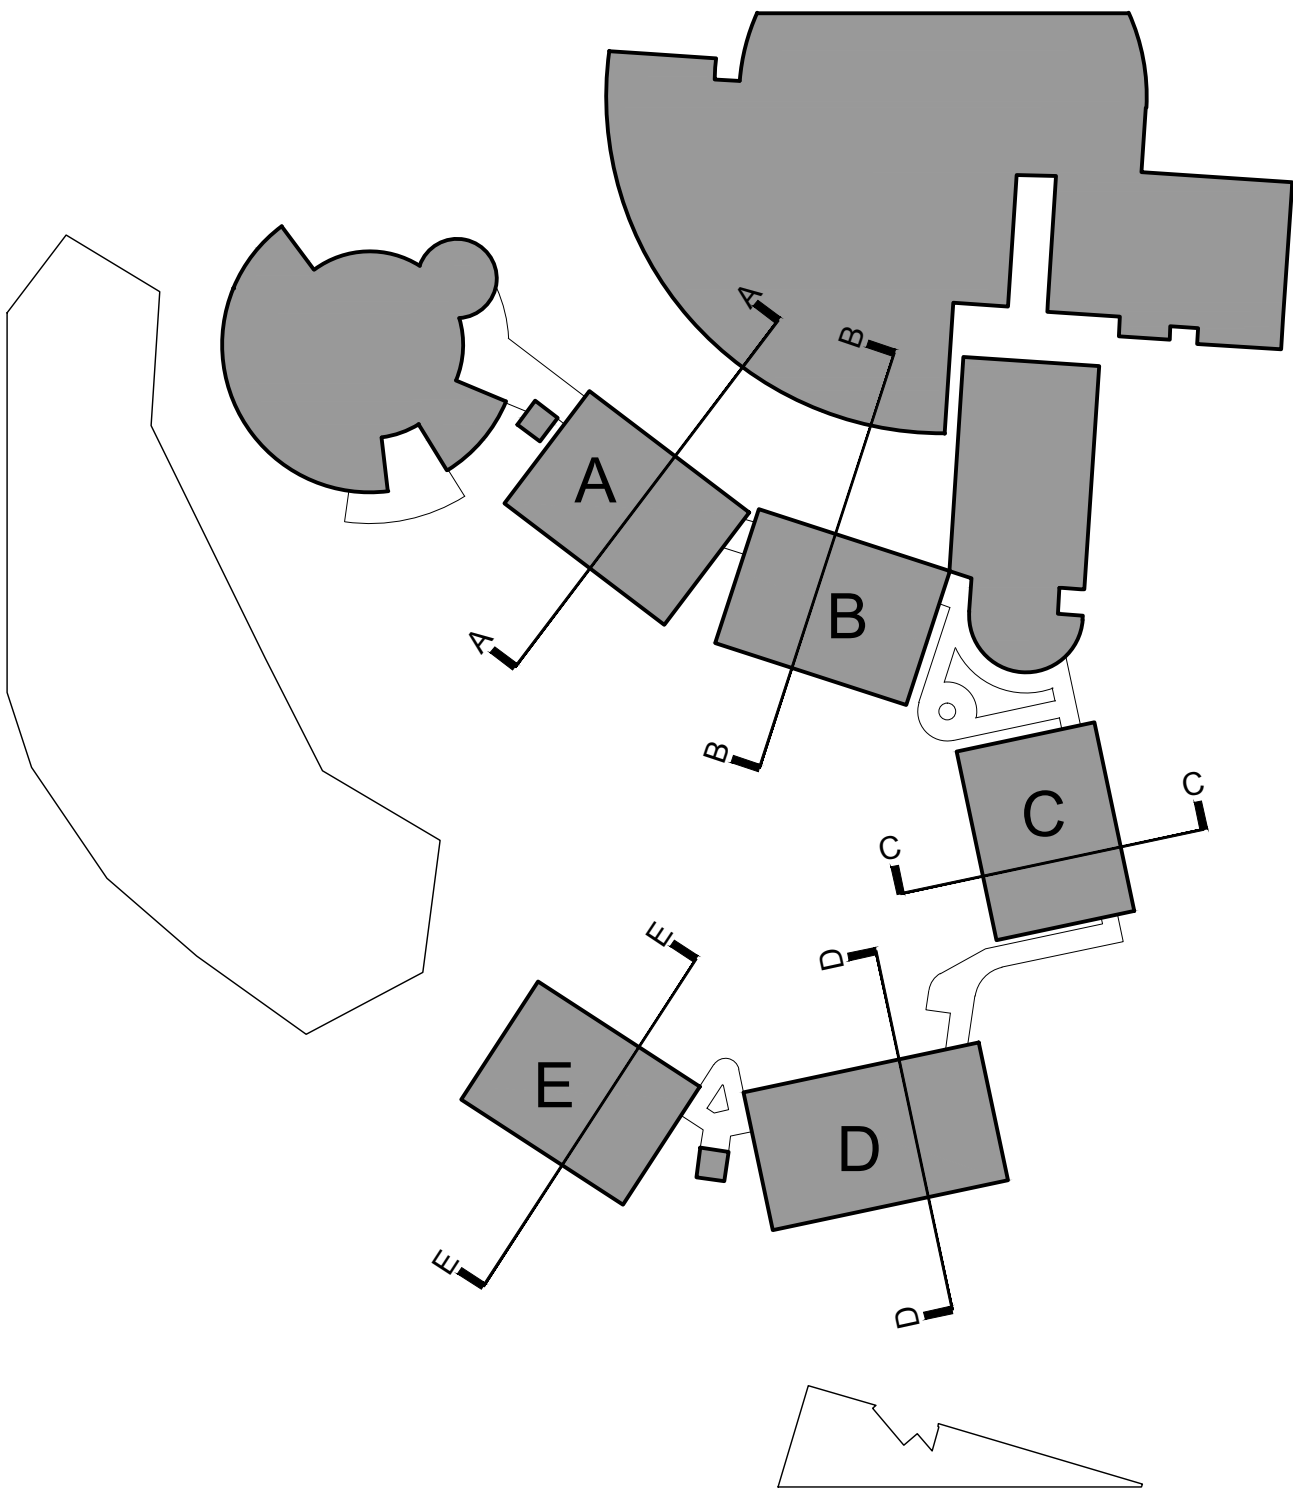

Rev	Description	By	Date
01	REQUEST FOR SEARS	MD LL	25.11.15


ARCHITECTS:

Cox Architecture
Level 6, 110 Clarence Street, Sydney 2000 Australia
Tel: 02 9200 9200 Fax: 02 9200 9201




Australia Habitat & Taronga Wildlife Retreat


BRADLEYS HEAD ROAD
MOSMAN NSW 2088

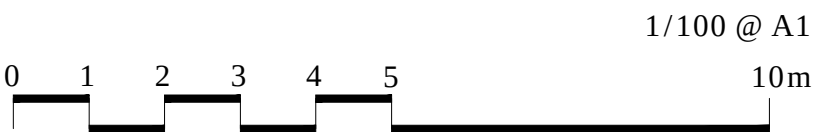


Drawing Title	SITE SECTION EE'
Drawing Number	S-242
Date	2015/11/25
	Cox Architecture Pty Ltd ACN 002 535 891

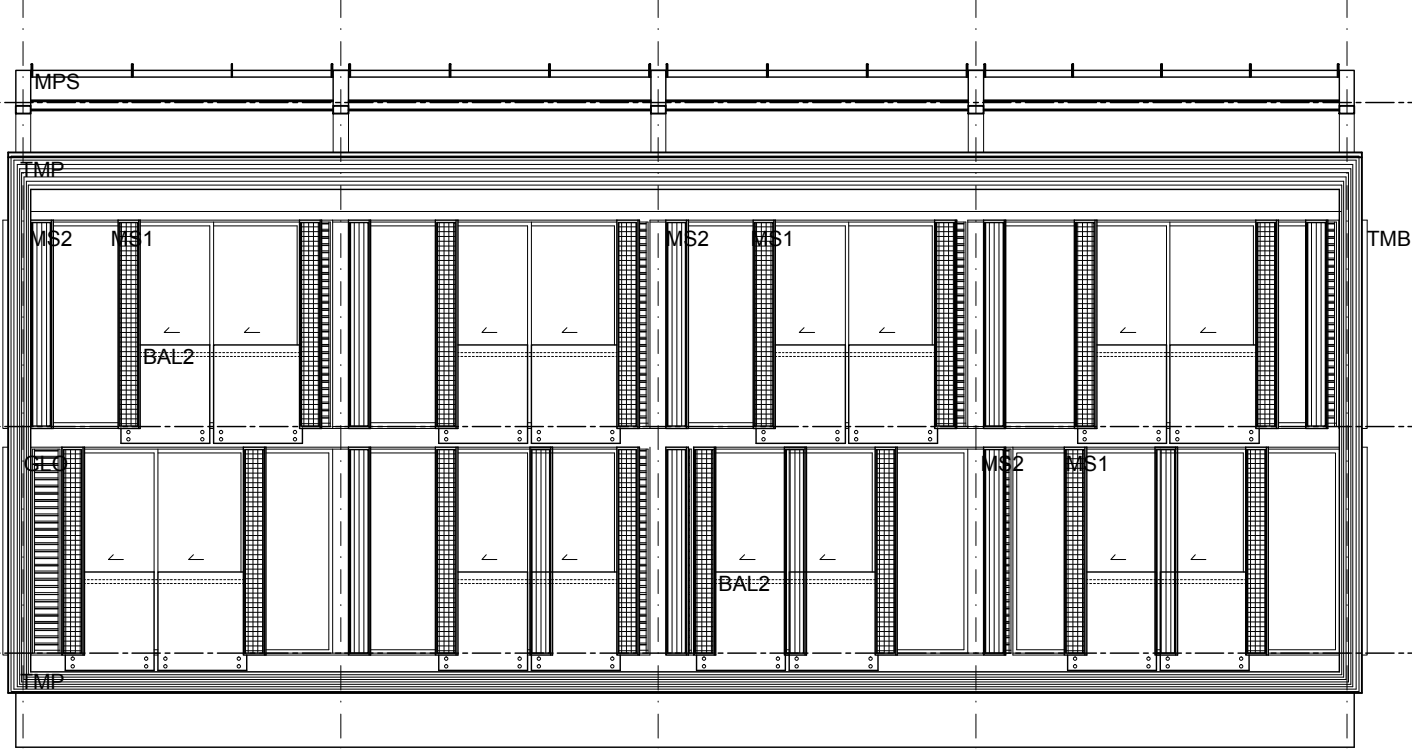

1 SOUTH ELEVATION
1:100

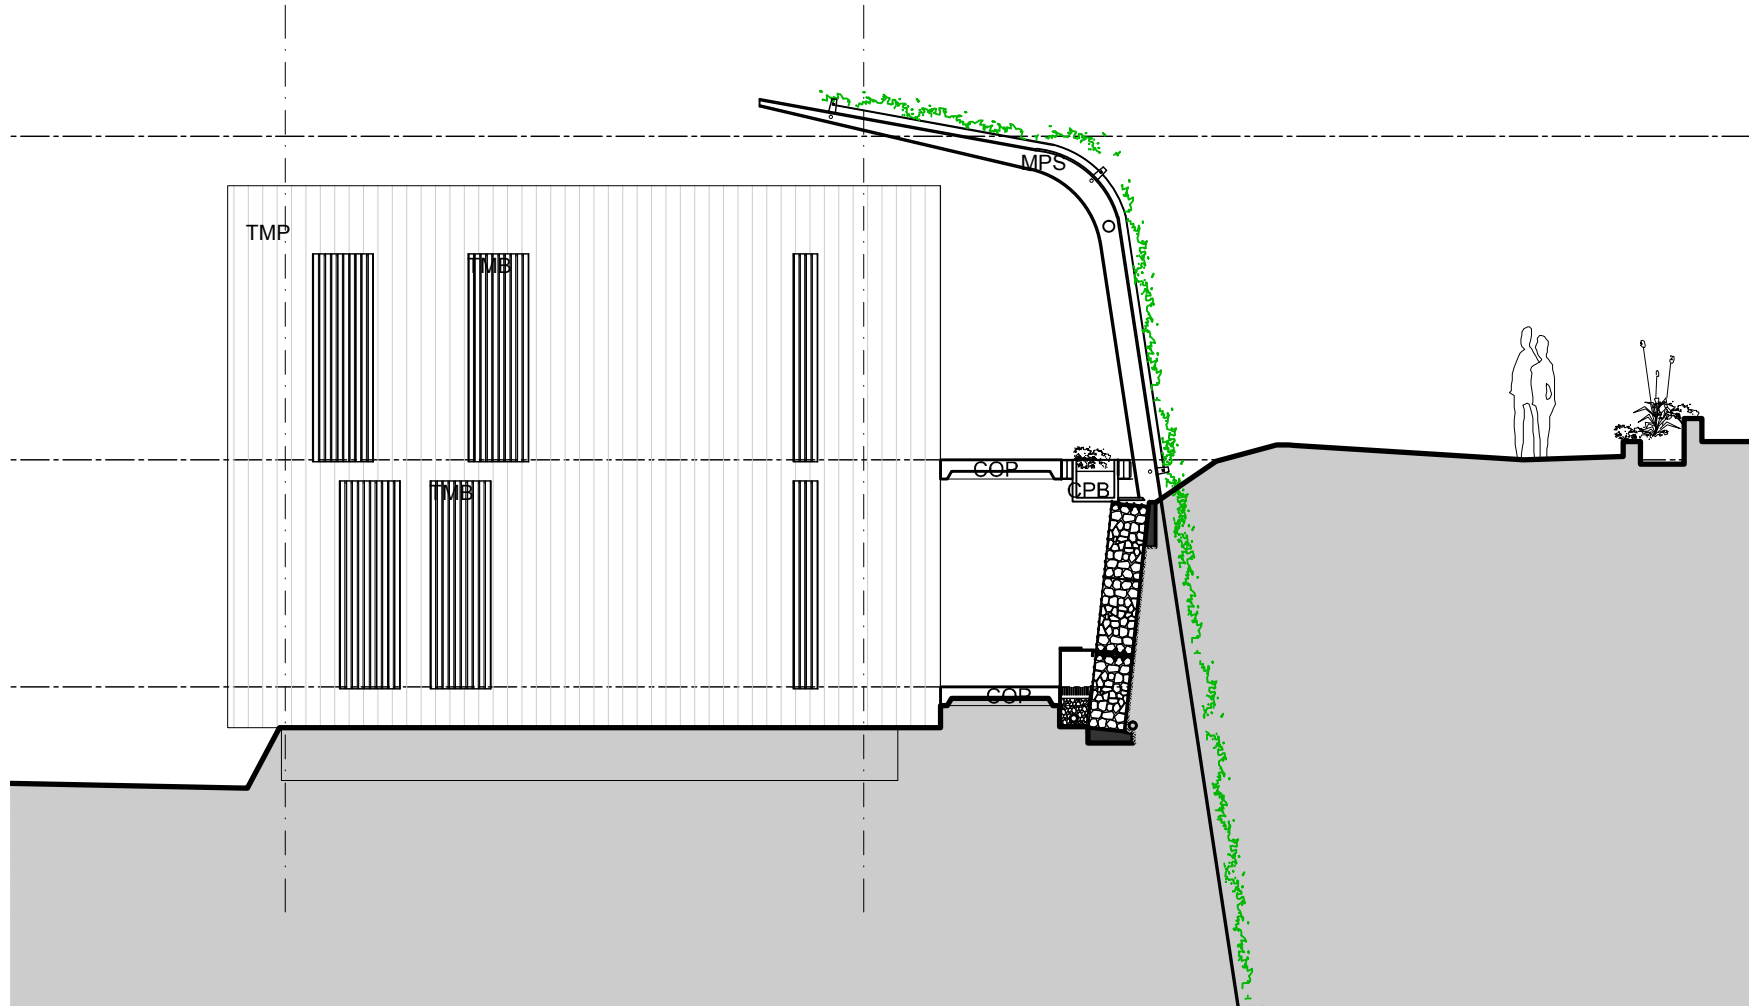

2 WEST ELEVATION
1:100

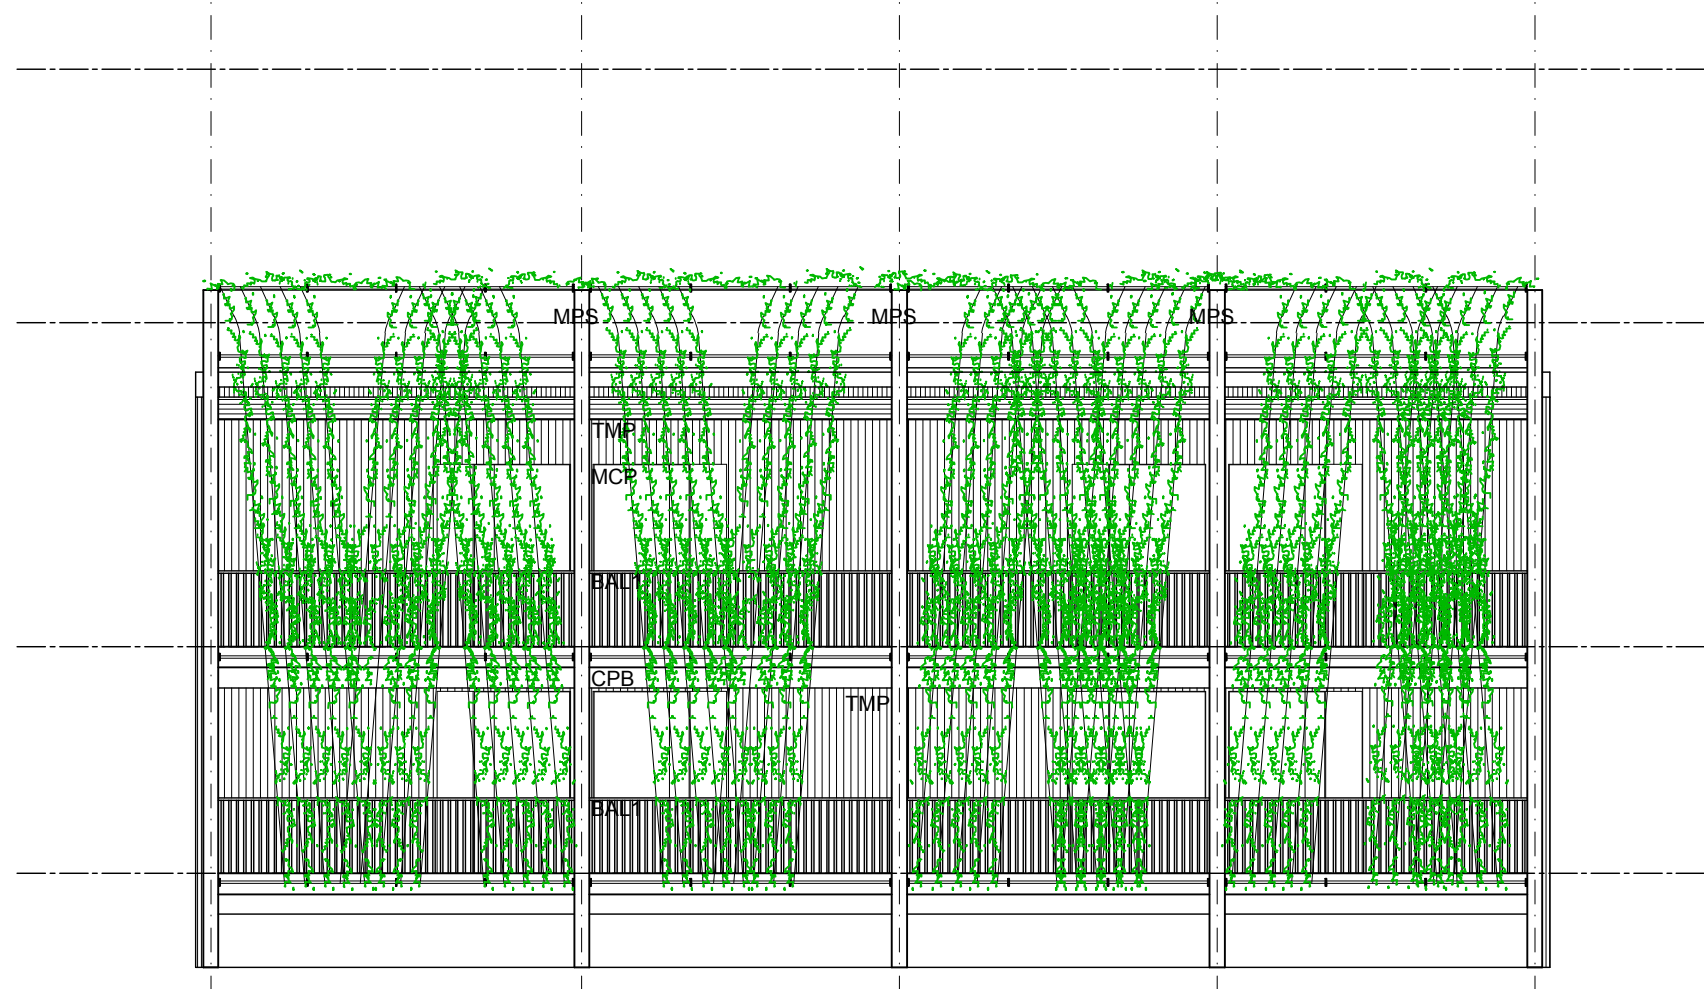

3 NORTH ELEVATION
1:100

- EXTERNAL FINISHES
- BAL1 : FULL HEIGHT ALUMINIUM BALUSTRADE WITH HARDWOOD TIMBER HANDRAIL
 - BAL2 : FRAMELESS GLASS BALUSTRADE
 - COP : PRECAST CONCRETE
 - CPR : PRECAST CONCRETE PLANTER BOX
 - GLO : GLASS LOUVRES (OPERABLE)
 - MS1 : METAL MESH SCREEN (FIXED) - TYPE 1
 - MS2 : METAL SCREEN (FIXED) - TYPE 2
 - MCP : PROFILED METAL CLADDING
 - MPS : METAL PLANTING SCREEN STRUCTURE
 - STN : NATURAL EXPOSED SANDSTONE
 - TMP : TIMBER CLADDING
 - TMB : TIMBER BLADES
 - P01 : EXTERIOR LOW SHEEN ACRYLIC PAINT

Rev	Description	By	Date
01	REQUEST FOR SEARS	MD LL	25.11.15


ARCHITECTS:

Cox Architecture
Level 6, 110 Clarence Street, Sydney 2000 Australia
Tel: 02 9250 1000 Fax: 02 9250 1001



Australia Habitat & Taronga Wildlife Retreat

BRADLEYS HEAD ROAD
MOSMAN NSW 2088

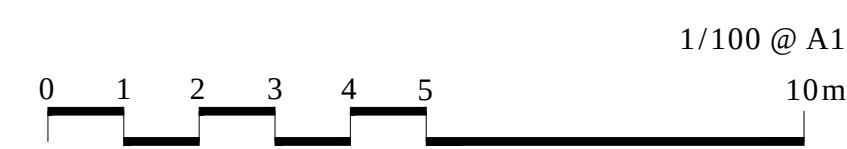

Drawing Title	DETAIL ELEVATIONS & SECTIONS - POD A
Drawing Number	S-250
Date	2015/11/25

Cox Architecture Pty Ltd | ACN 002 535 891

