

Architectural section drawing of a building facade. The drawing shows a multi-story building with a grid of columns and a series of horizontal levels. The levels are labeled on the left side of the drawing:

- LEVEL 2 - TERRACE (R. 71.200)
- LEVEL 1 - RESTAURANT (R. 67.300)
- LEVEL - RETREAT ENTRY / KITCHEN (R. 63.020)
- LEVEL - RETREAT (R. 60.020)
- LEVEL C - RETREAT (R. 57.020)
- LEVEL B - RETREAT (R. 54.020)

The drawing also shows a series of horizontal dimensions on the right side, indicating the height of the levels: 3900, 4280, 3000, 3000, 3000, and 3000. A red wavy line is drawn across the top of the building, indicating a specific structural or design element. The building is shown in a perspective view, with a curved ground plane at the bottom.

03 NORTH ELEVATION

1:100

LEVEL C - RETREAT

LEVEL B - RETREAT

NOTE:

1. REFER TO MATERIALS LEGEND ARDA-9001 FOR TYPICAL MATERIALS AND LOCATIONS

Architectural section drawing of a building facade. The drawing shows a cross-section of the building with various levels and elevations. The levels are labeled as follows:

- LEVEL 2 - TERRACE RL 71.200
- LEVEL 1 - RESTAURANT RL 67.500
- LEVEL E - RETREAT ENTRY / KITCHEN RL 63.020
- LEVEL D - RETREAT RL 60.020

The drawing also includes a vertical scale bar on the left side, indicating a height of 100 units. The drawing is oriented vertically, with the ground level at the bottom. The building facade is shown on the right side, with a curved roofline and a series of vertical structural elements. The drawing is a technical architectural representation.



00

03 NORTH ELEVATION
1:100

NOTE:
1. REFER TO MATERIALS LEGEND AR-DA-9001
FOR TYPICAL MATERIALS AND LOCATIONS

[illegible][illegible]

Cox Architecture Level: 1550 George Street Sydney, NSW 2000 Tel: +61 (0)2 9550 6600 Fax: +61 (0) 2550 6604		Architecture Planning Urban Design Interior Design		Project	AUSTRALIA AND TARONGA WILDLIFE RETREAT BRADLEY'S HEAD ROAD MOSMAN NSW 2088	Drawing Title	RESTAURANT ELEVATIONS	Drawn: LL	Scale: 1:1000 A1
				Client	TARONGA ZOO	Project Architect	AND	Date	29/07/16
				Drawing Number	AR-DA-3601				

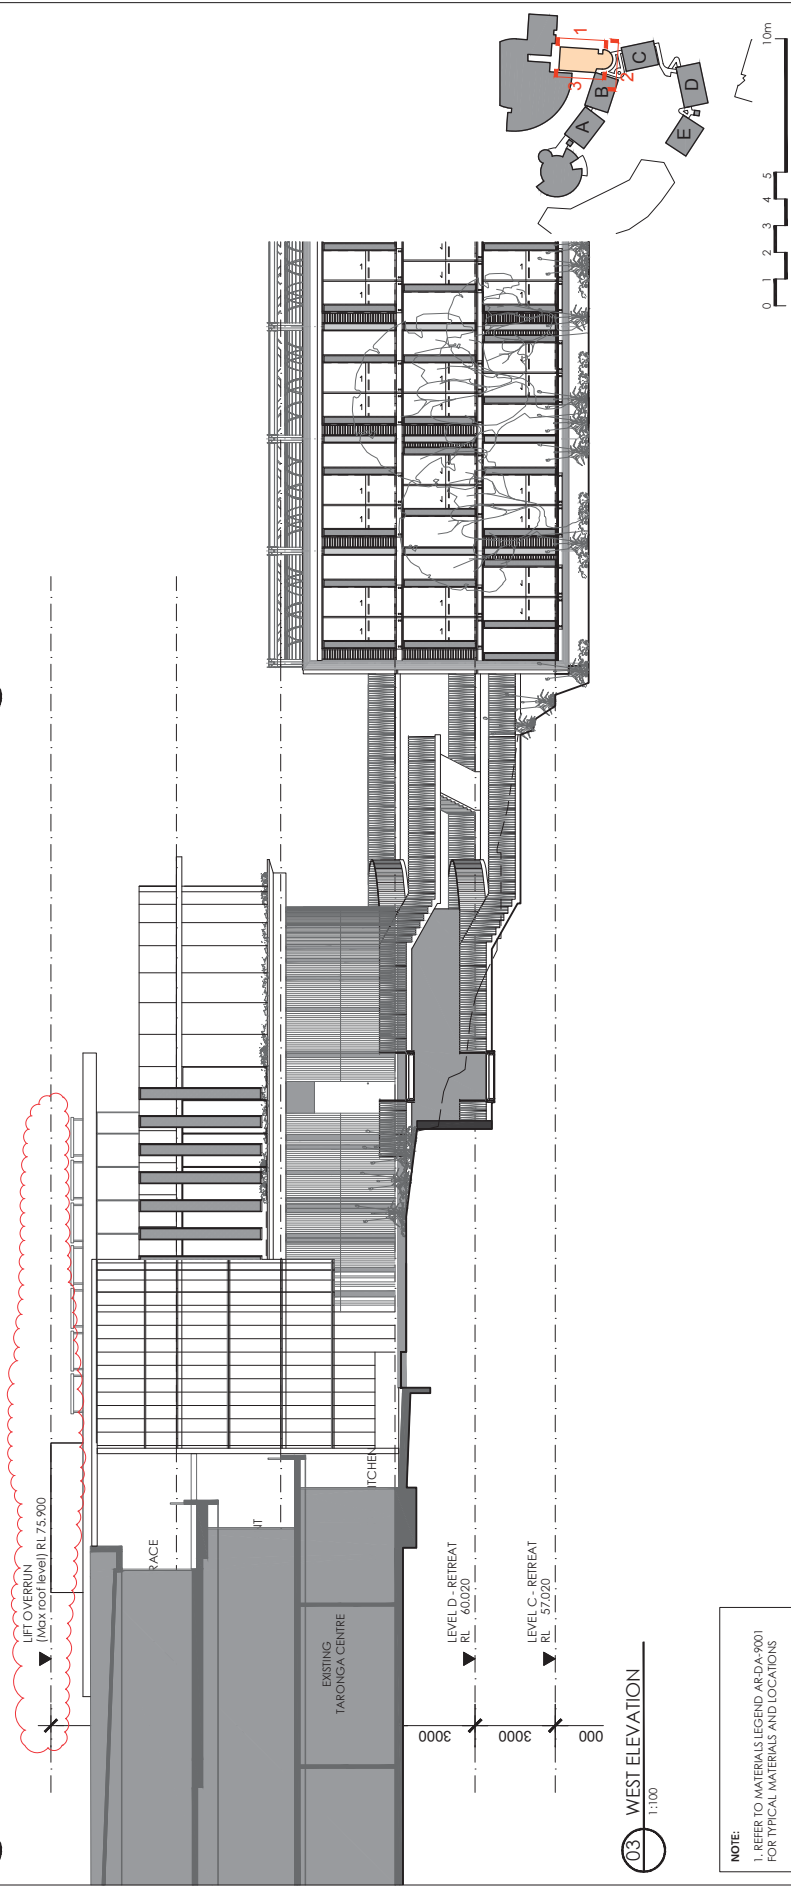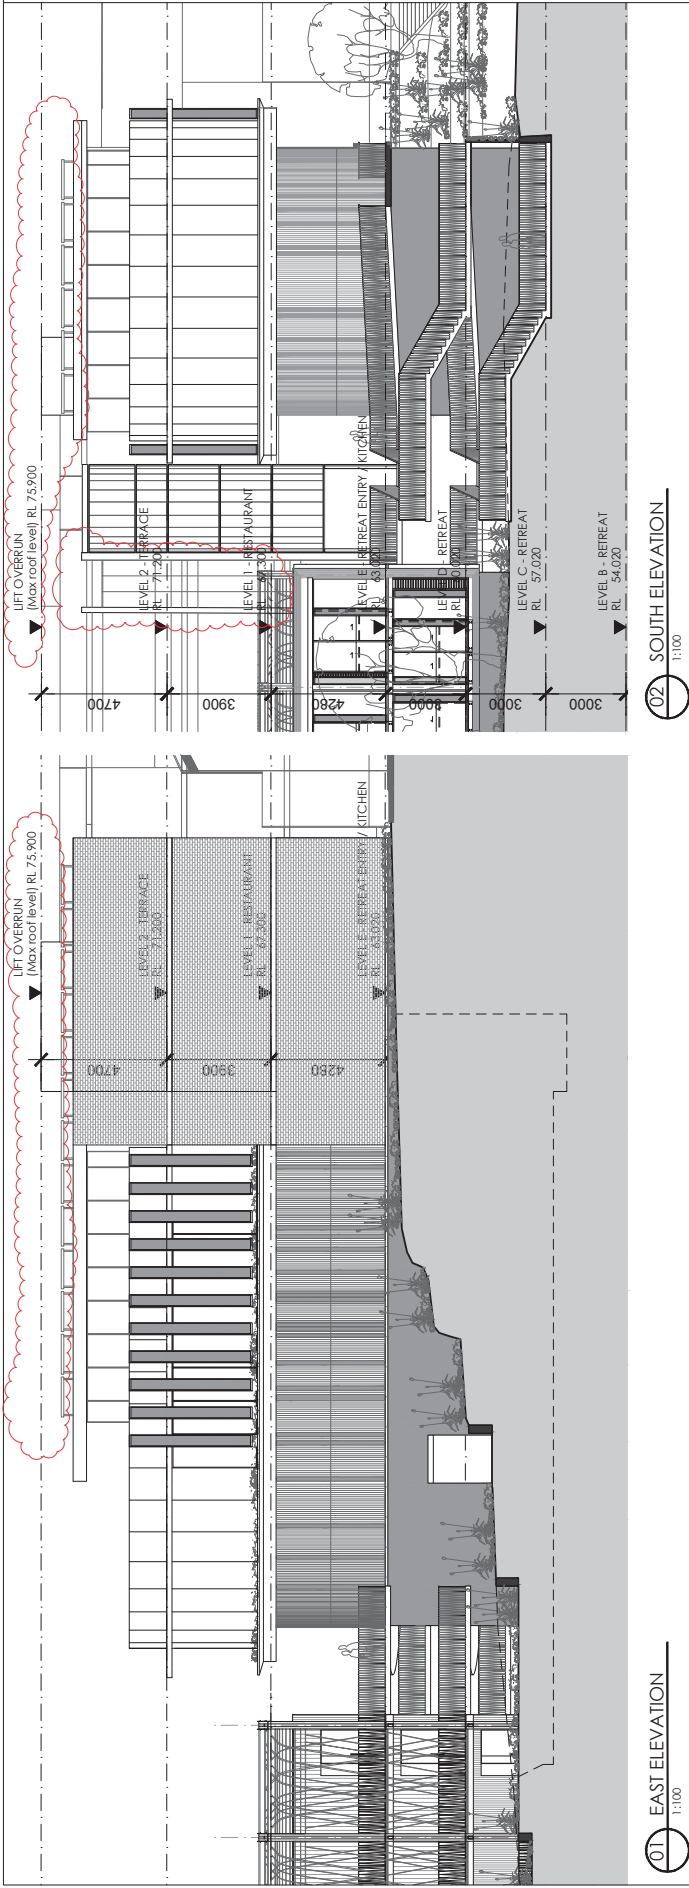

[illegible]

Consulents	PROJECT MANAGER Compton Project 12, 36, 60, 90, 120, 150, 180, 2000 1.6 to 6.0 2007	ACQUATIC MANAGER Ramon Stone & Associates 12, 36, 60, 90, 120, 150, 180, 2000 1.6 to 6.0 2010	ESTUARINE/COASTAL ENGINEERS Lyle W. George Inc. 12, 36, 60, 90, 120, 150, 180, 2000 1.6 to 6.0 2008	ONM CONSULTANT Marine and Coastal Associates Inc. 12, 36, 60, 90, 120, 150, 180, 2000 1.6 to 6.0 2000	BIOCORPUS 12, 36, 60, 90, 120, 150, 180, 2000 1.6 to 6.0 2008	ZOOLOGICAL SPERM DESIGN Corcoran & Deane Associates 12, 36, 60, 90, 120, 150, 180, 2000 1.6 to 6.0 2010	HERPETOLOGICAL DESIGN Cheney 12, 36, 60, 90, 120, 150, 180, 2000 1.6 to 6.0 2008	TEMPERATURE CONSULTANT 12, 36, 60, 90, 120, 150, 180, 2000 1.6 to 6.0 2007	PROJECT MANAGER Compton Project 12, 36, 60, 90, 120, 150, 180, 2000 1.6 to 6.0 2007	STRATEGICAL OIL ENGINEERS Strategic Consulting 12, 36, 60, 90, 120, 150, 180, 2000 1.6 to 6.0 2008	METEOROLOGICAL ENGINEERS Dorchester Strategic Company Inc. 12, 36, 60, 90, 120, 150, 180, 2000 1.6 to 6.0 2008	LANDSCAPE ARCHITECTS Landscape Architecture 12, 36, 60, 90, 120, 150, 180, 2000 1.6 to 6.0 2007	QUALITY EVALUATOR Wiley & Associates 12, 36, 60, 90, 120, 150, 180, 2000 1.6 to 6.0 2007	WATER QUALITY CONSULTANT Cheney 12, 36, 60, 90, 120, 150, 180, 2000 1.6 to 6.0 2007	HERPETOLOGICAL CONSULTANT 12, 36, 60, 90, 120, 150, 180, 2000 1.6 to 6.0 2002	ELECTRICAL ENGINEER 12, 36, 60, 90, 120, 150, 180, 2000 1.6 to 6.0 2008	FEASIBILITY CONSULTANT 12, 36, 60, 90, 120, 150, 180, 2000 1.6 to 6.0 2007	PROJECT MANAGER Compton Project 12, 36, 60, 90, 120, 150, 180, 2000 1.6 to 6.0 2007
------------	--	--	--	--	---	--	---	--	--	---	---	--	---	--	---	---	--	--

Cox Architecture
Level 6, 165 Clarence Street
Sydney NSW 2000
Email: hyndy@cox.arch.au
Tel: 02 9257 9599
Fax: 02 9254 5044

Architecture | Planning Urban Design | Interior Design

TARONGA ZOO

Client


Project
AUSTRALIA HABITAT
AND TARONGA
WILDLIFE RETREAT
BRADLEYS HEAD ROAD
MOSMAN NSW 2088

Drawing Title


GUEST LODGE ELEVATIONS

CAD File	V213194_100PlotSeries.DA	Drawn	LL
Coordinated	CT	Scale	1:1008(A)
Project Architect	MD	Date	10/03/16
Project Director	NT	Rev	03
Drawing Number	AR-DA-3701	North	



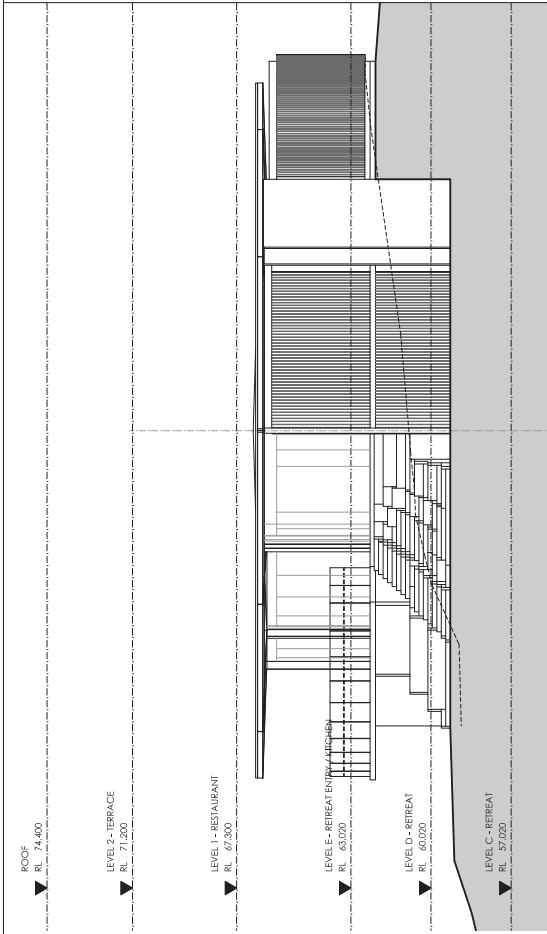


02 SOUTH ELEVATION 1:100

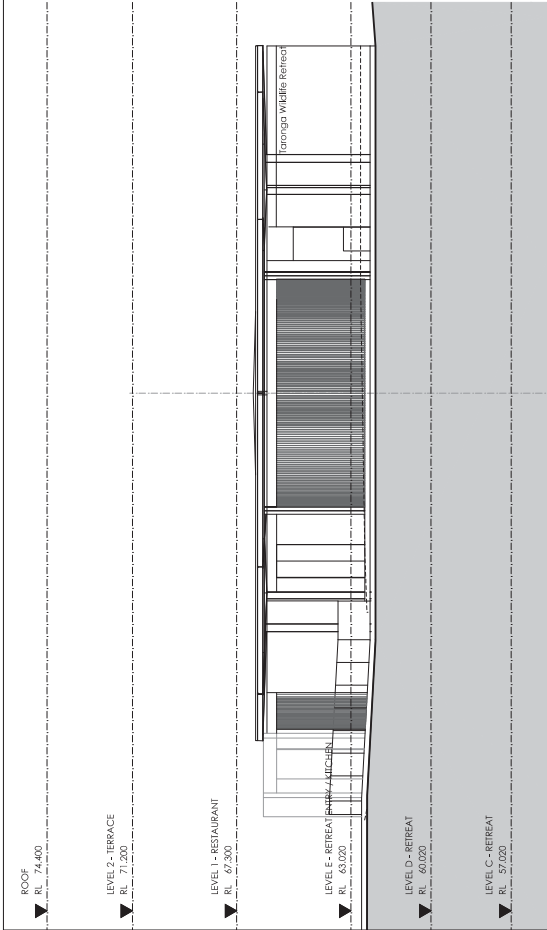


01 EAST ELEVATION
1:100

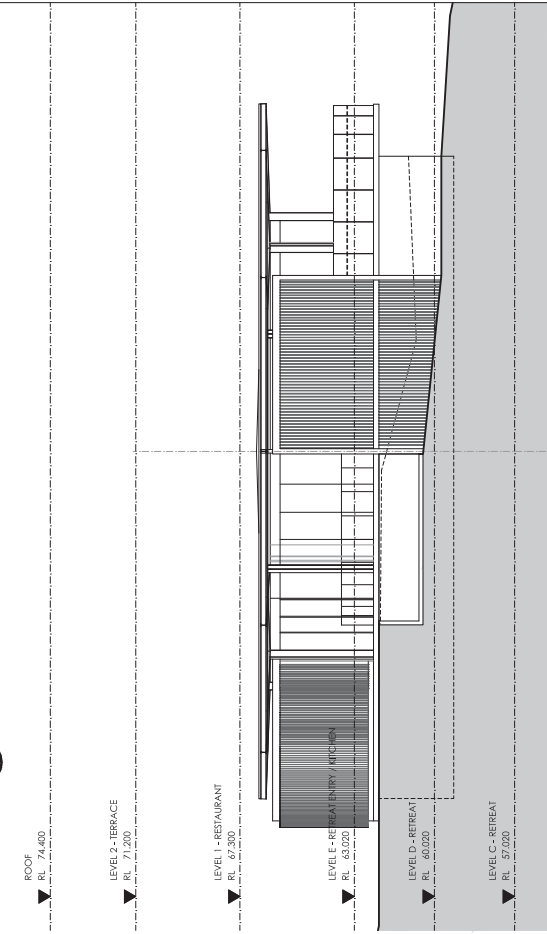

04 NORTH ELEVATION
1:100

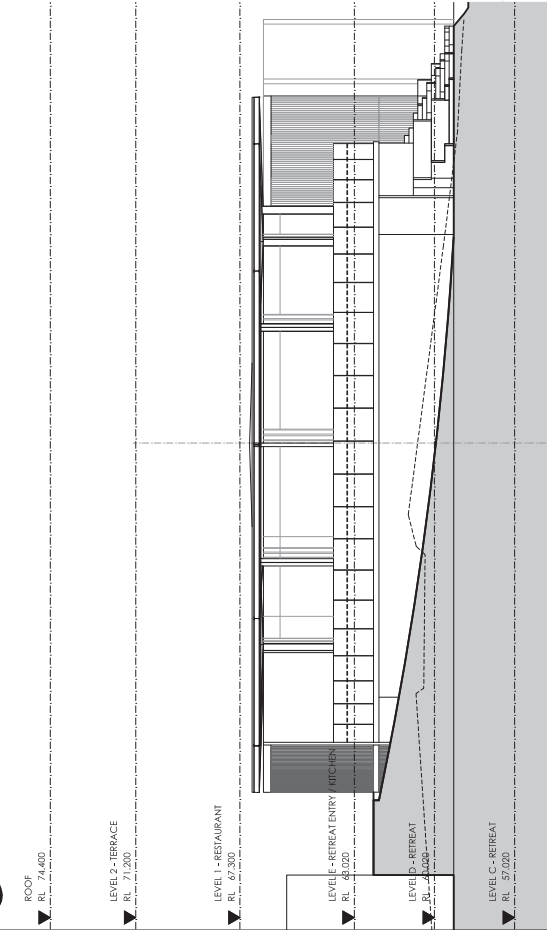

03 WEST ELEVATION
1:100

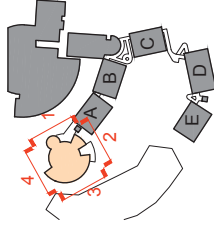

NOTE:
1. REFER TO MATERIALS LEGEND AR-DA-9001
FOR TYPICAL MATERIALS AND LOCATIONS

[illegible][illegible]

Cox Architecture

Level 6, 155 Clarence Street
Sydney, NSW 2000
E-mail: info@sydney.com.au
Tel: 02 9267 9999
Fax: 02 9264 5844



Architecture | Planning Urban Design | Interior Design

Client _____



TARONGA ZOO

3

007
REVIEWS BY THE
JOURNAL OF THE
AMERICAN MEDICAL ASSOCIATION

Project

AUSTRALIA HABITAT

AND TARONGA

WILDLIFE RETREAT

BRADLEYS HEAD ROAD

MOSMAN NSW 2088

Drawing Title

SITE SECTION 1

CAD File	\\213194.00\\Plot Series\\DA	Drawn	LL
----------	------------------------------	-------	----

Coordinated	CT	Scale
		1:200 @ A1

Project Architect	M.D.	Date	10/03/16
-------------------	------	------	----------


Project Director	NT	Rev	03
------------------	----	-----	----

Drawing Number	North
----------------	-------


A P-D-A-1001

10422

From *Archives and manuscripts* by *Walter D. Mignolo* 275-8, 280-1

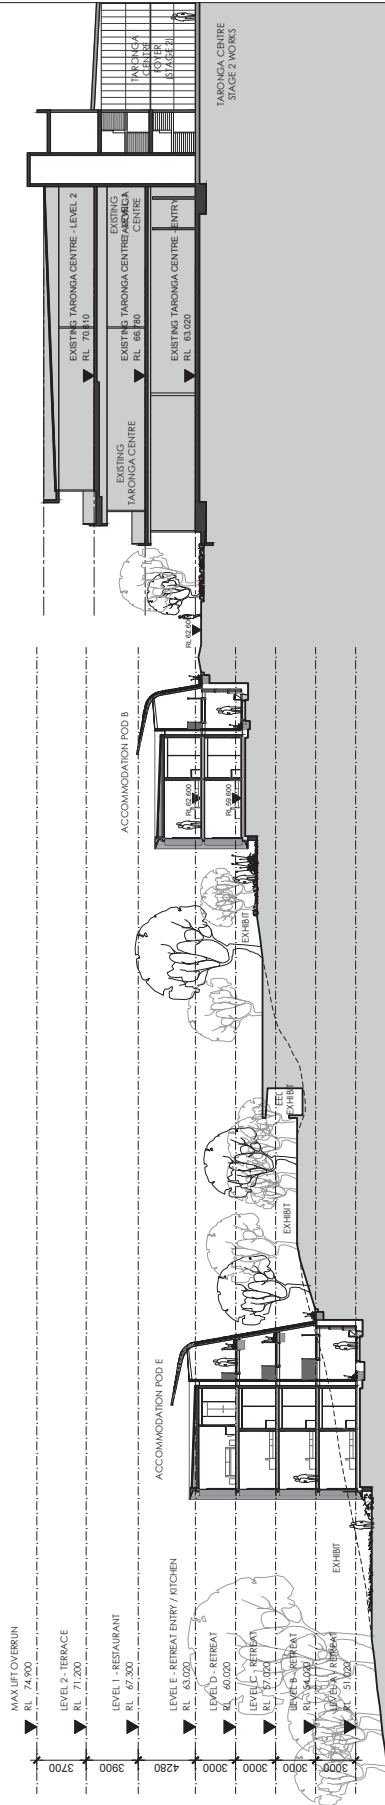[illegible]

SITE SECTION 1

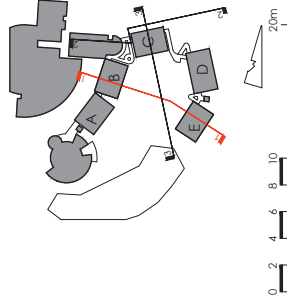

Year	E. (solid line)	E. (dashed line)	E. (dotted line)	E. (dash-dot line)
1960	10	8	6	4
1970	12	10	8	6
1980	14	12	10	8
1990	18	15	12	10

[illegible][illegible]

Level 6, 155 Clarence Street
Sydney NSW 2000
Email: sydney@com.com.au
Tel: 02 9267 9999

Architecture | Planning Urban Design | Interior Design

Client **TARONGA ZOO**


Project
AUSTRALIA HABITAT
AND TARONGA
WILDLIFE RETREAT
BRADLEYS HEAD ROAD
MOSMAN NSW 2088

Drawing Title

SECTIONS AA' & BB'

GAO File	\\21194.000\Prod Series\DA	Drawn	LL
Coordinated	CT	Scale	1:100&A.1
Project Architect	MD	Date	10/03/16
Project Director	NT	Rev	03
Drawing Number		North	

AR-DA-4101

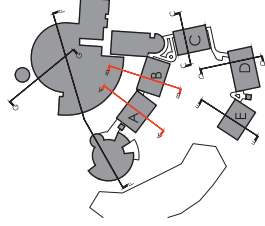

[illegible][illegible]

Cox Architecture

Level 6, 155 Clarence Street
Sydney NSW 2000
Email: sydney@cs.com.au
Tel: 02 9267 9769
Fax: 02 9264 5844



Architecture | Planning Urban Design | Interior Design

Client

TARONGA ZOO


**AUSTRALIA HABITAT
AND TARONGA
WILDLIFE RETREAT**
BRADLEY'S HEAD ROAD
MOSSMAN NSW 2088

Drawing Title

SECTION EE'


CAD File	V213194.000101Series.DA	Drawn	LL
Coordinated	CT	Scale	1/2008(A)
Project Architect	AMD	Date	10/03/16
Project Director	NT	Rev	03
Drawing Number	North		
AR-DA-4103			

For the information of the U.S. District Court, the undersigned hereby certifies that the foregoing is a true and correct copy of the original document.

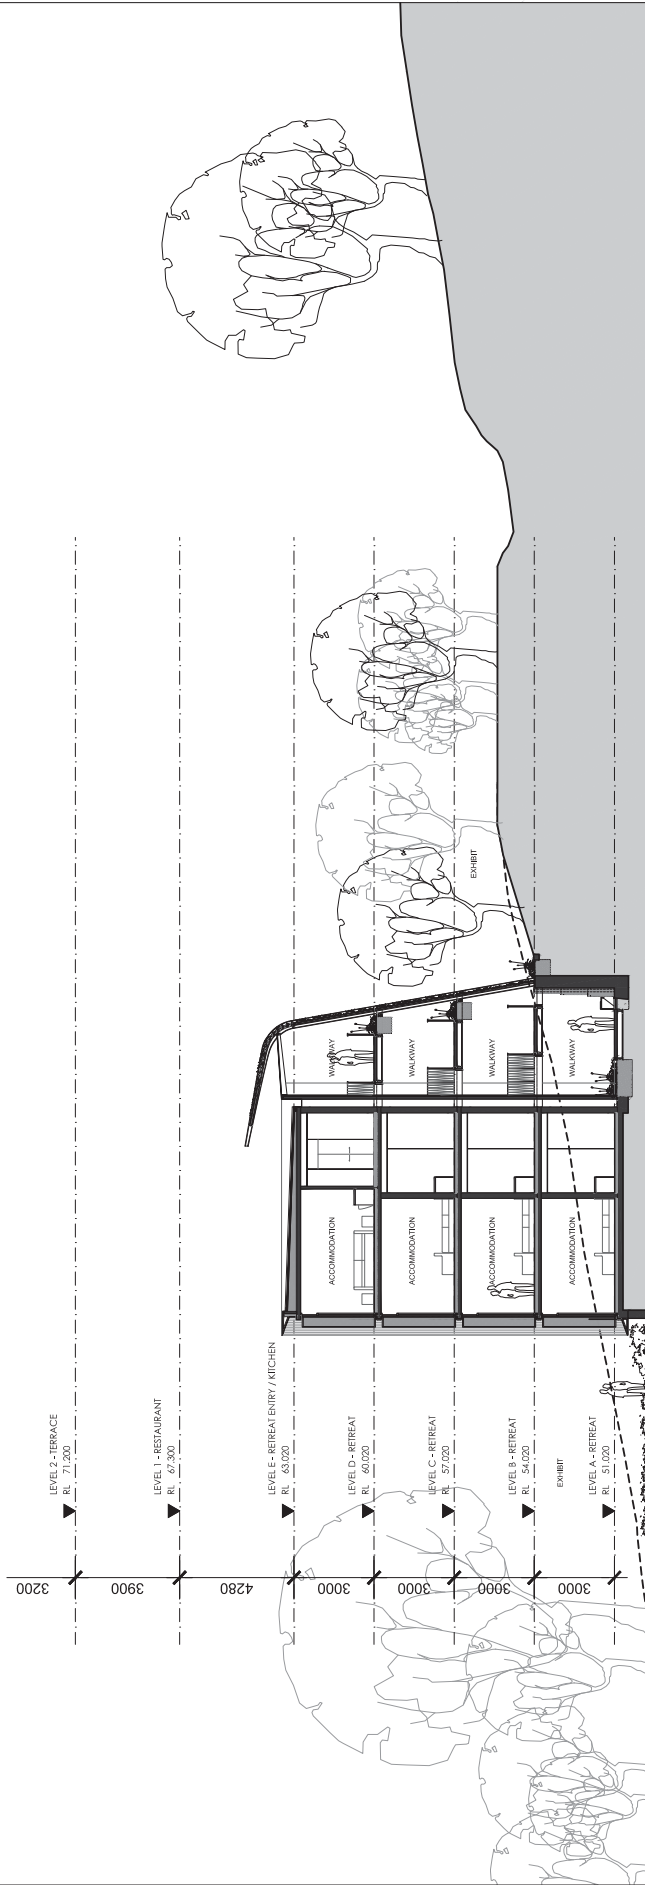

SECTION EE'

1.100

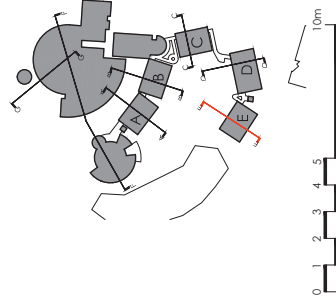

[illegible]

Consultants

[illegible]

Cox Architecture

Level 6, 15-5 Clarence Street
Sydney, NSW 2000
Email: info@sydneycc.com.au
Tel: 02 9267 9999
Fax: 02 9264 5044

Architecture | Planning Urban Design | Interior Design




client
TARONGA ZOO

Project
**AUSTRALIA HABITAT
AND TARONGA
WILDLIFE RETREAT**
BRADLEY'S HEAD ROAD
MOSMAN NSW 2088

Drawing Title

GAO File	V213194.D\\Plot Series\\DA	Drawn	LL
Coordinated	CT	Scale	NIS
Project Architect	MO	Date	29/07/16
Project Director	NT	Rev	04
Drawing Number	AR-DA-8001	North	

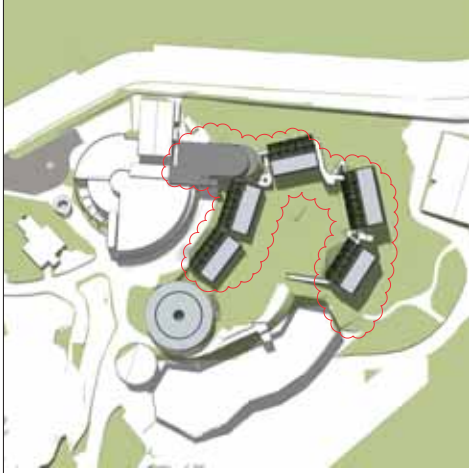


December 10 AM



December 12 PM




December 2 PM

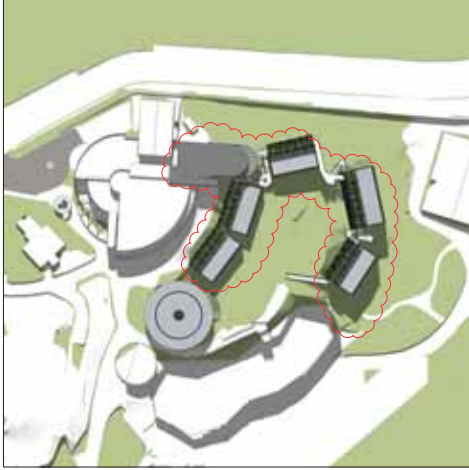

December 9 AM



December 11 AM

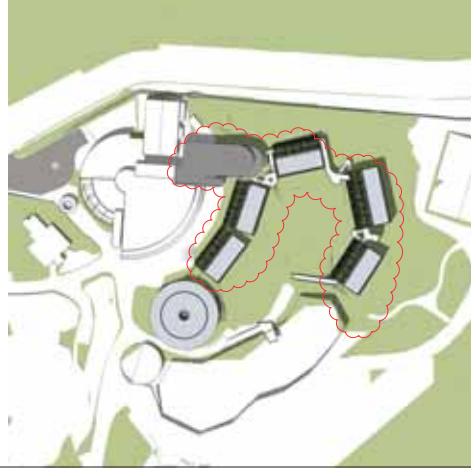

December 1 PM



December 3 PM

