




Client			Project		
TARONGA ZOO			AUSTRALIA HABITAT AND WILDLIFE RETREAT		
COX Architecture			SCOPE OF WORKS PLAN		
Project			Drawing Number		
TARONGA ZOO			ASDA-1801		
Project			Drawing Number		
TARONGA ZOO			ASDA-1801		
Project			Drawing Number		
TARONGA ZOO			ASDA-1801		

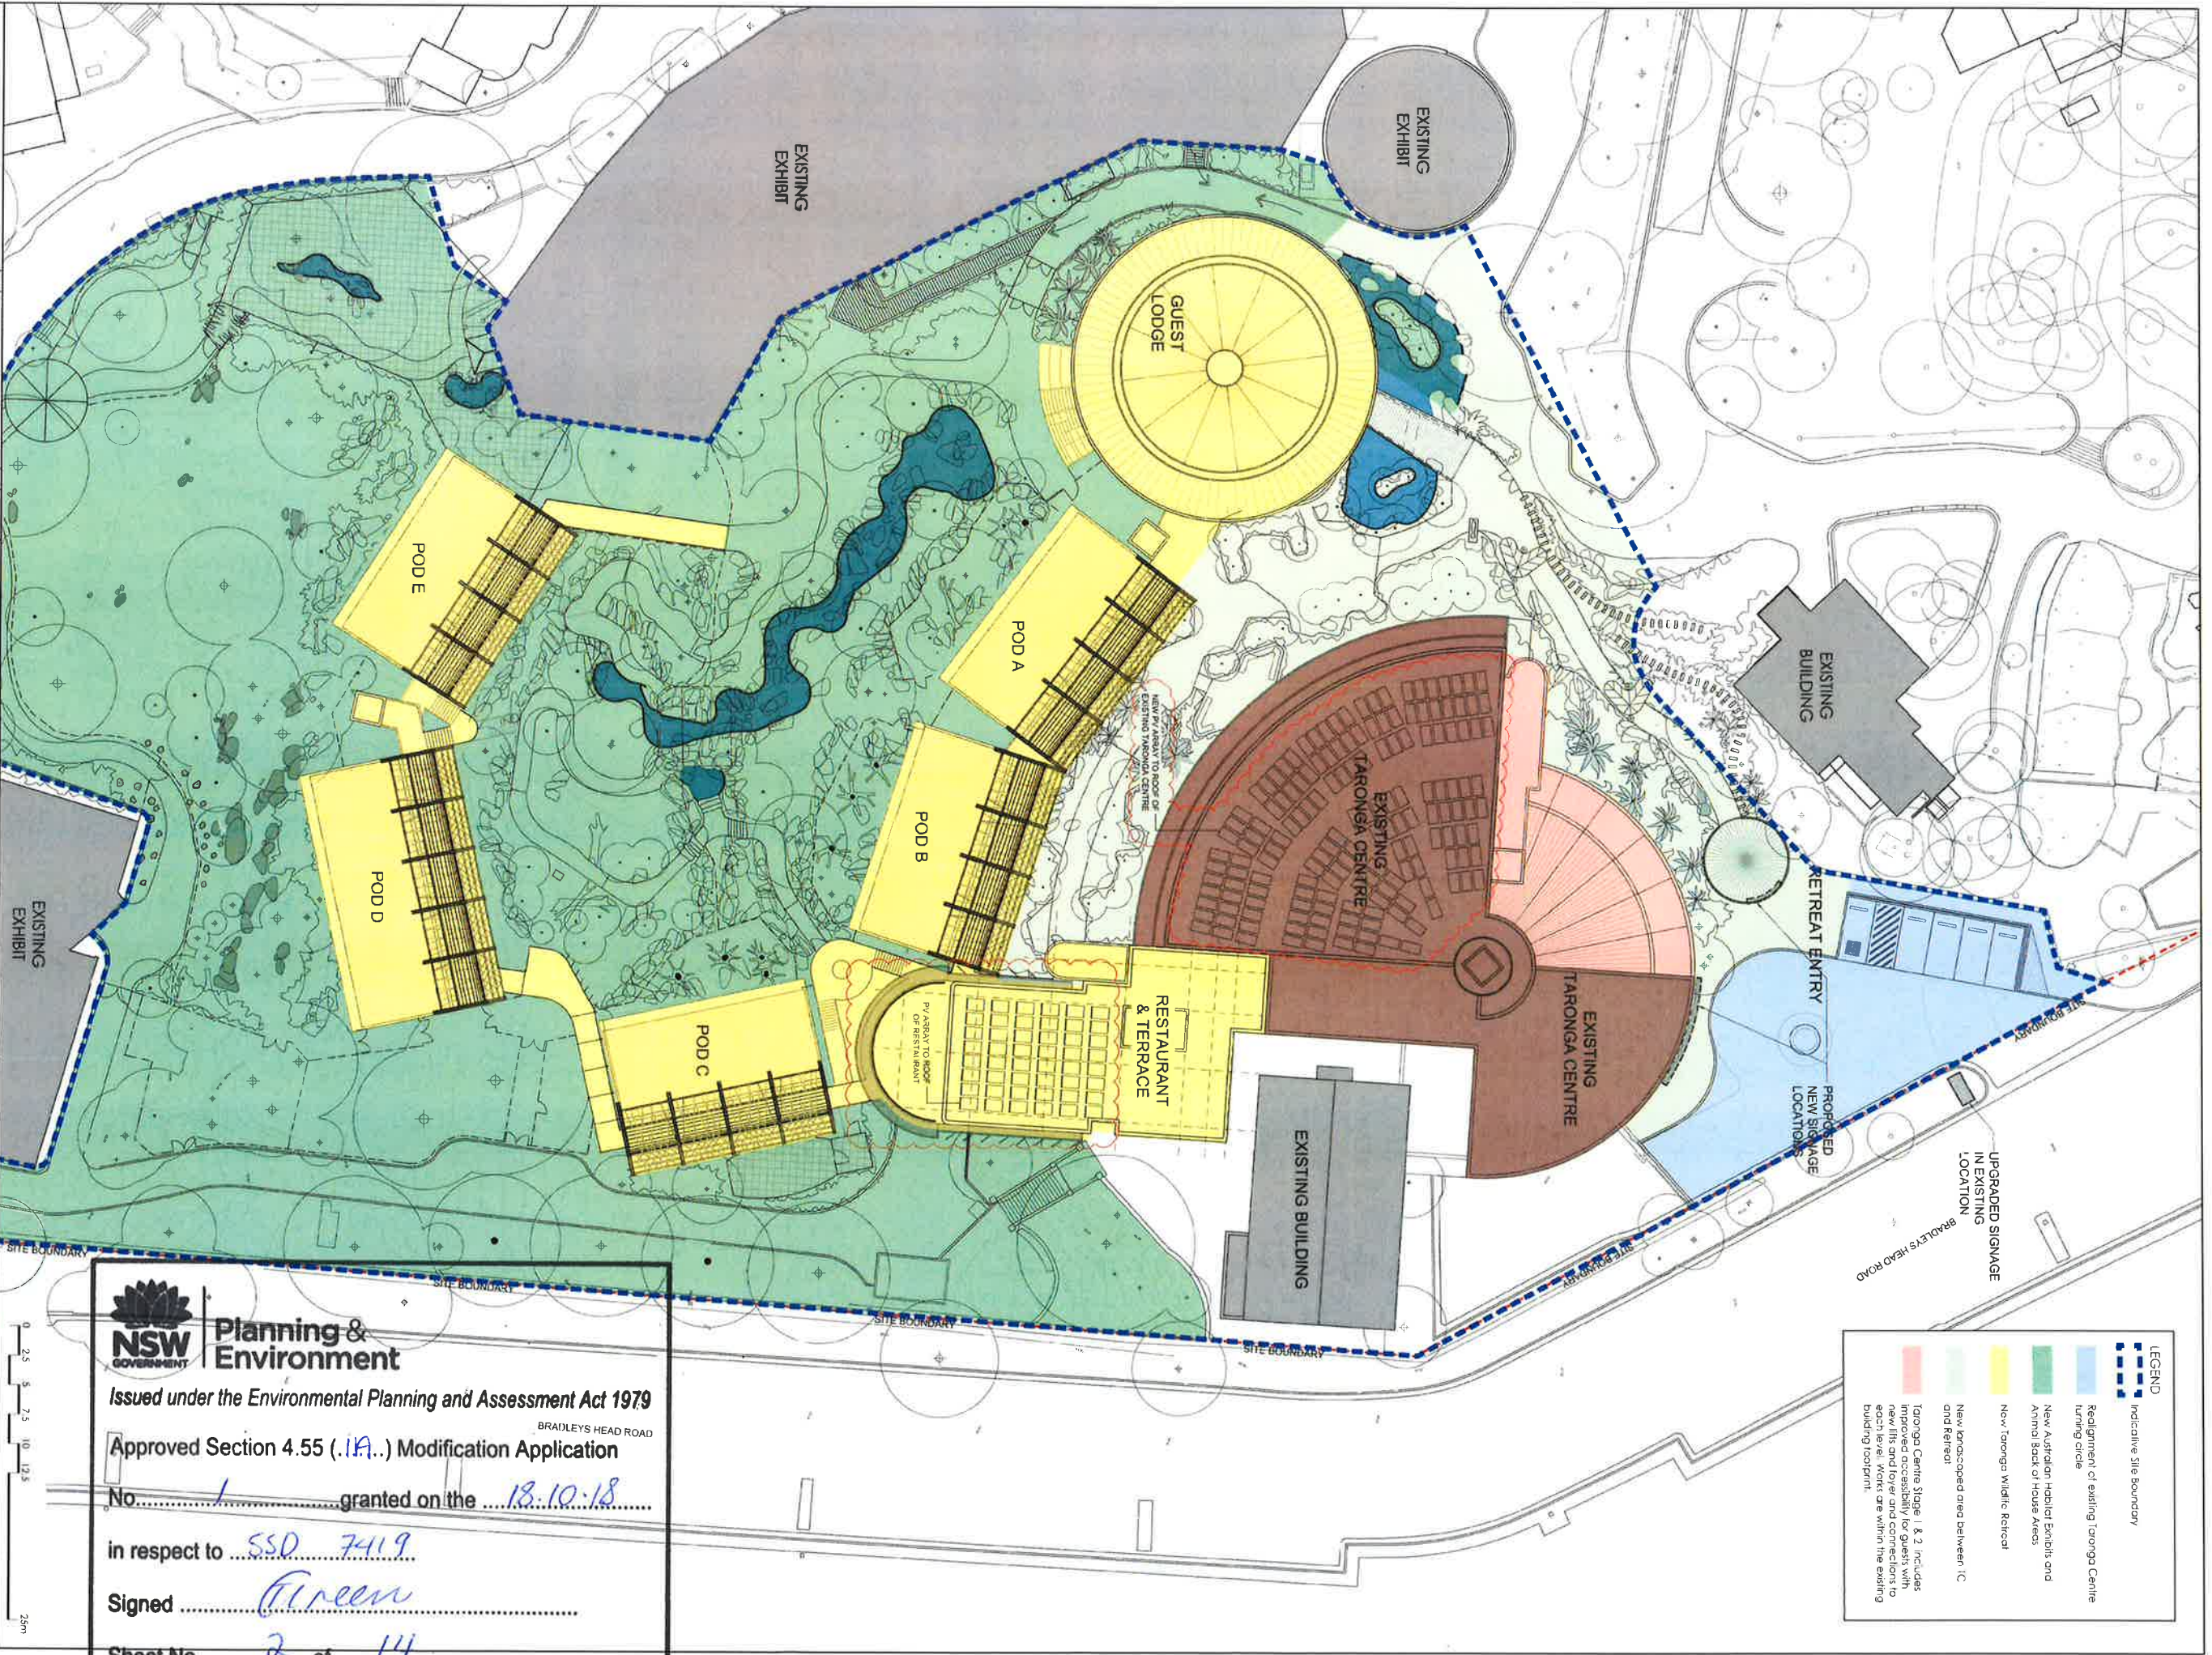

Planning & Environment

Issued under the Environmental Planning and Assessment Act 1979

Approved Section 4.55 (.1A..) Modification Application

No. 1 granted on the 18.10.18

in respect to SSD 7419

Signed Green

Sheet No. 2 of 14


C:\PROJECTS\COX_ARCHITECTURE\PTL_01_2011		Rev	By	Date
01	REVISION	01	PTL	23.11.15
02	REVISION	02	PTL	23.11.15
03	REVISION	03	PTL	23.11.15
100	REVISION	100	PTL	23.11.15



Planning & Environment

Issued under the Environmental Planning and Assessment Act 1979
 Approved Section 4.55 (.1A..) Modification Application
 No. 1 granted on the 18/10/18
 in respect to SSD 7419
 Signed Firearm
 Sheet No. 3 of 14

Sheet No. 5 of 14

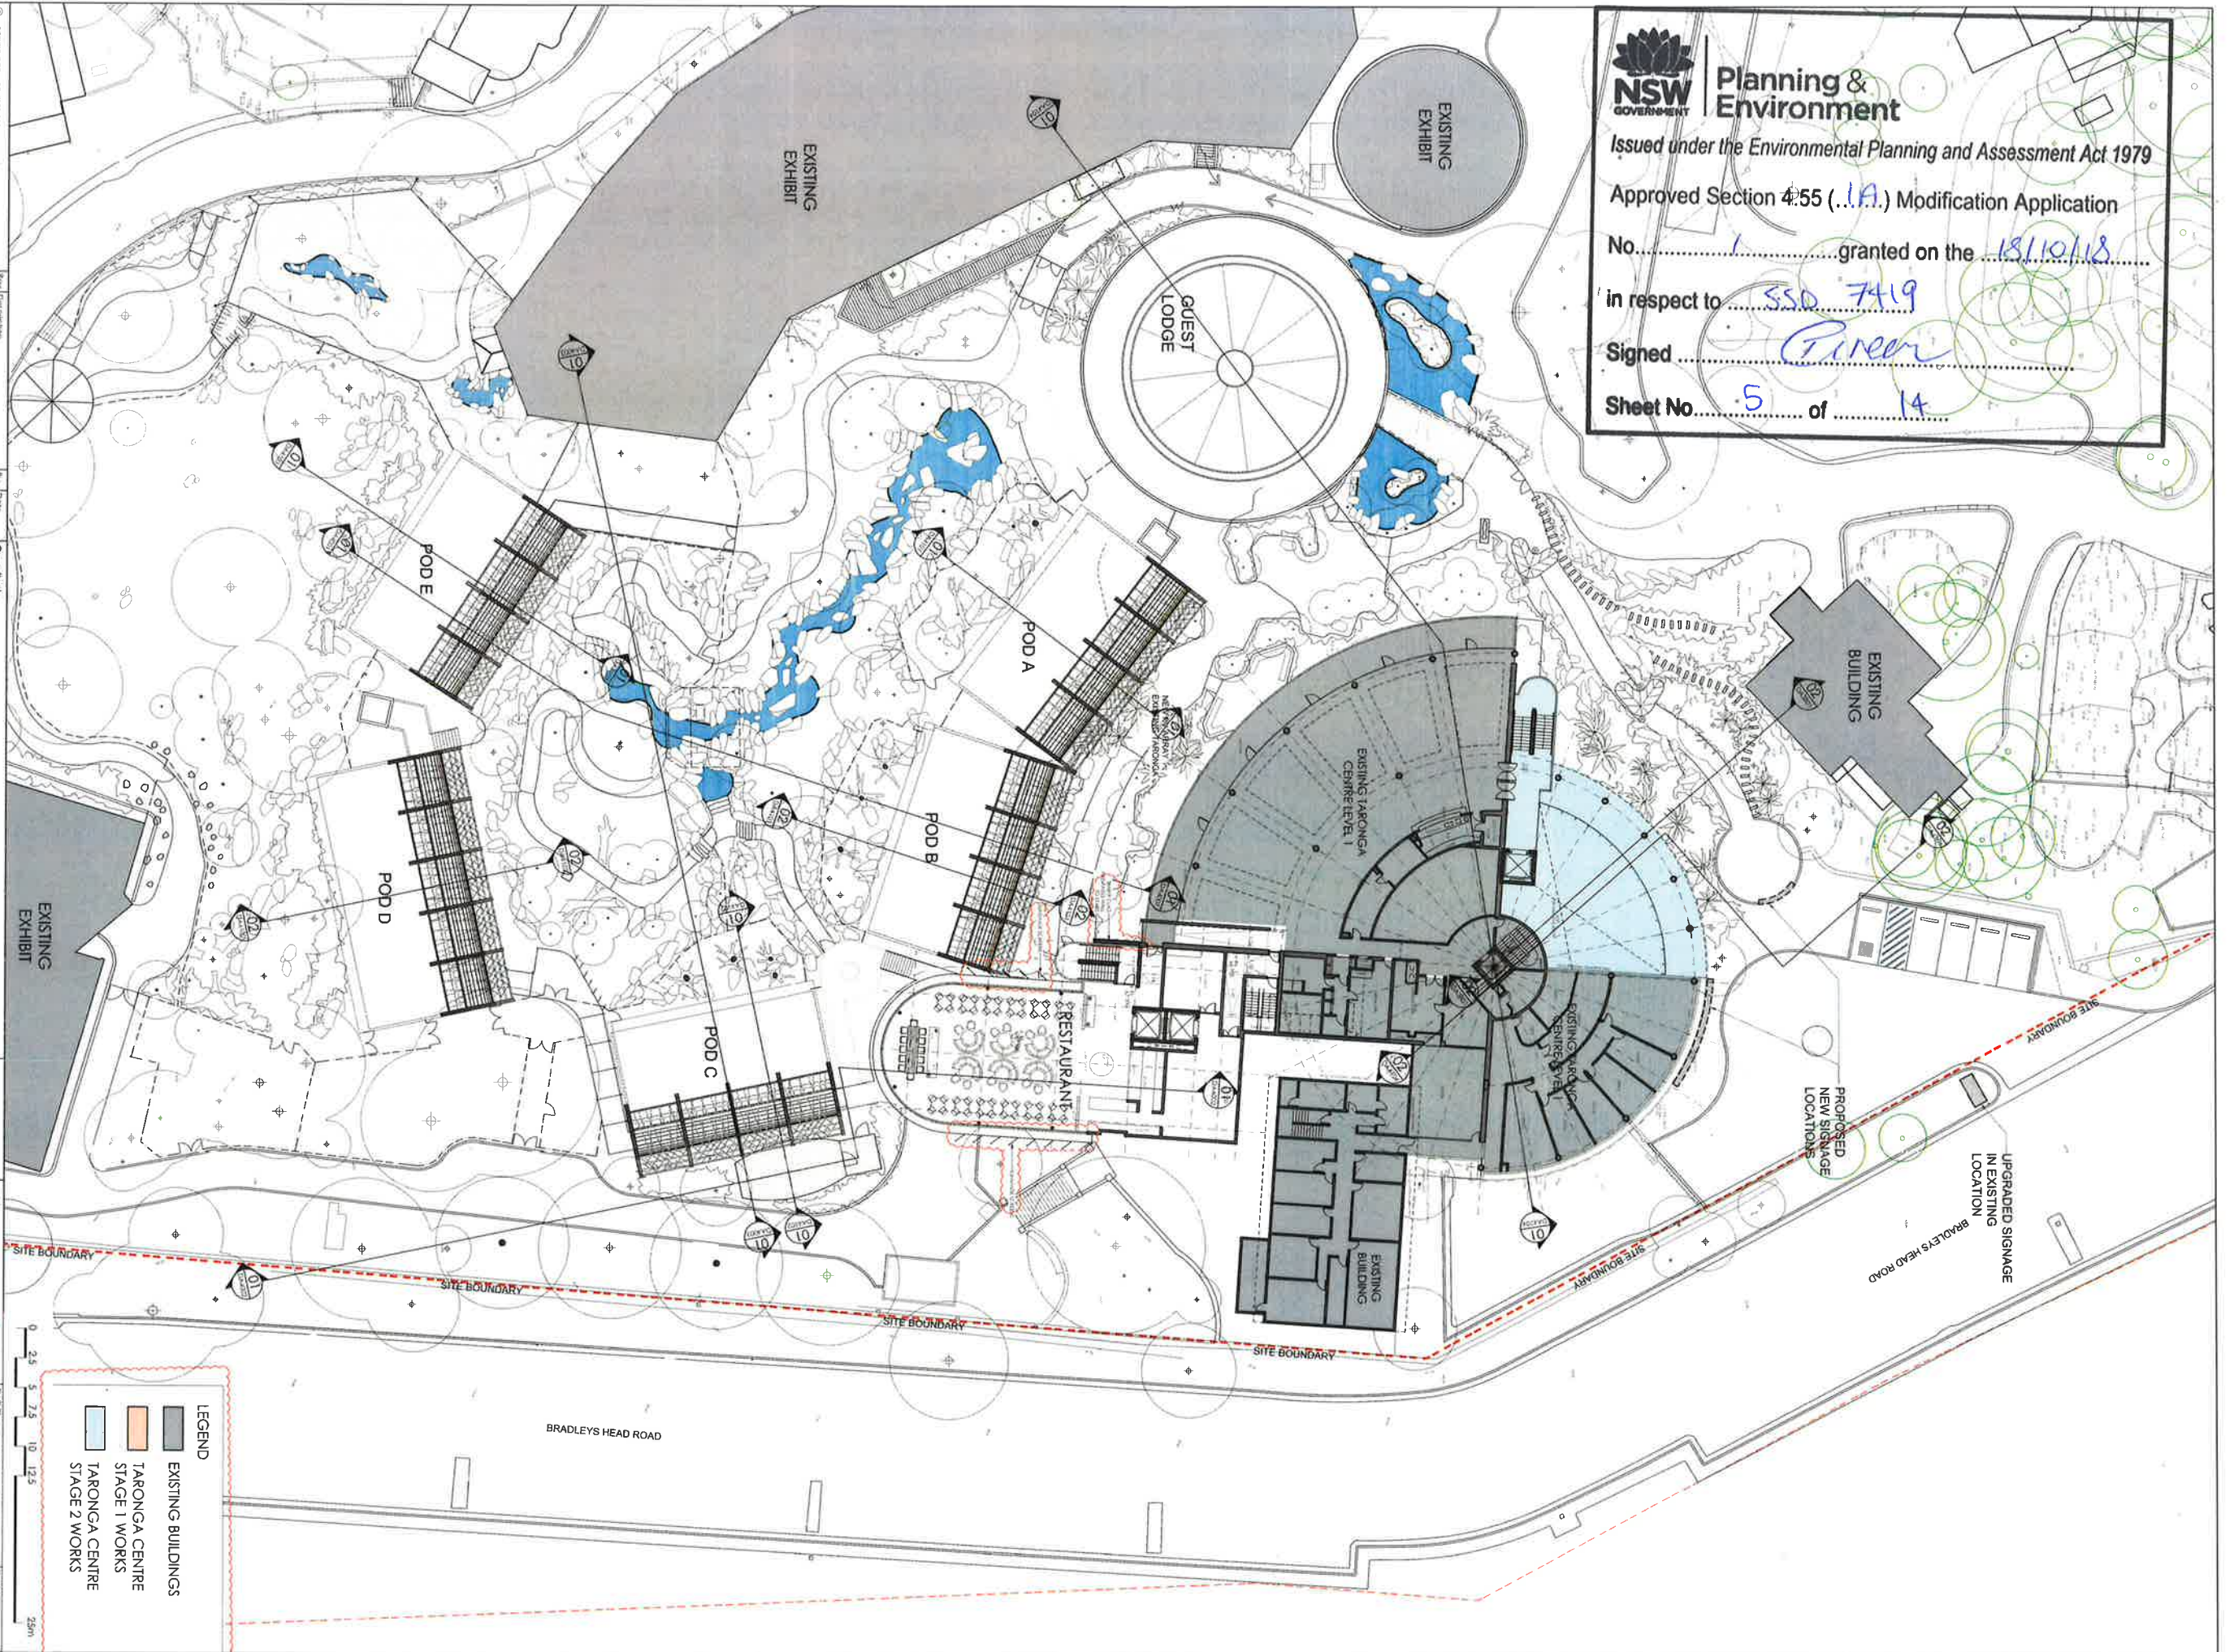

C:\COMMON\CSA\CONCRETE\FILED 2011		PROJECT INFORMATION	
REV	DESCRIPTION	BY	DATE
01	REQUEST FOR SEARS	LL	23.11.15
02	ISSUE FOR REVIEW	LL	25.01.16
03	DA SUBMISSION	LL	10.03.16
04	DA SUBMISSION	LL	29.07.16
05	DA SUBMISSION	WMA	23.11.16

SECTION 99 SUBMISSION		REV	DATE
		01	29.04.18

[illegible]

Cox Architecture
11044 112th Avenue, Suite 100
Smyrna, GA 30080
Tel: 770.434.2000
Fax: 770.434.2001
www.coxarch.com/cu
Tel: 404.252.9999
Fax: 404.252.9999

COX

Architecture | Planning
Urban Design | Interior Design

 ZOO PROJECT	Client TARONGA ZOO		C&D Ref 1213194.001950.0000.D0A	CD Unit CI
	Project AUSTRALIA HABITAT AND TARONGA WILDLIFE RETREAT		Contract CI	Scale 1:250 (A1)
	Project Architect MD		CD Date 29/04/18	Rev 06
	Project Director Int		Drawing Number A18-D047106	Notes
	Drawing Title LEVEL 1 RESTAURANT (RL 67)			



Issued under the Environmental Planning and Assessment Act 1979


Approved Section 4.55 (...1A...) Modification Application

No. 1 granted on the 18/10/10

in respect to SSD 7419

Signed *T. neer*





Sheet No. 6 of 14

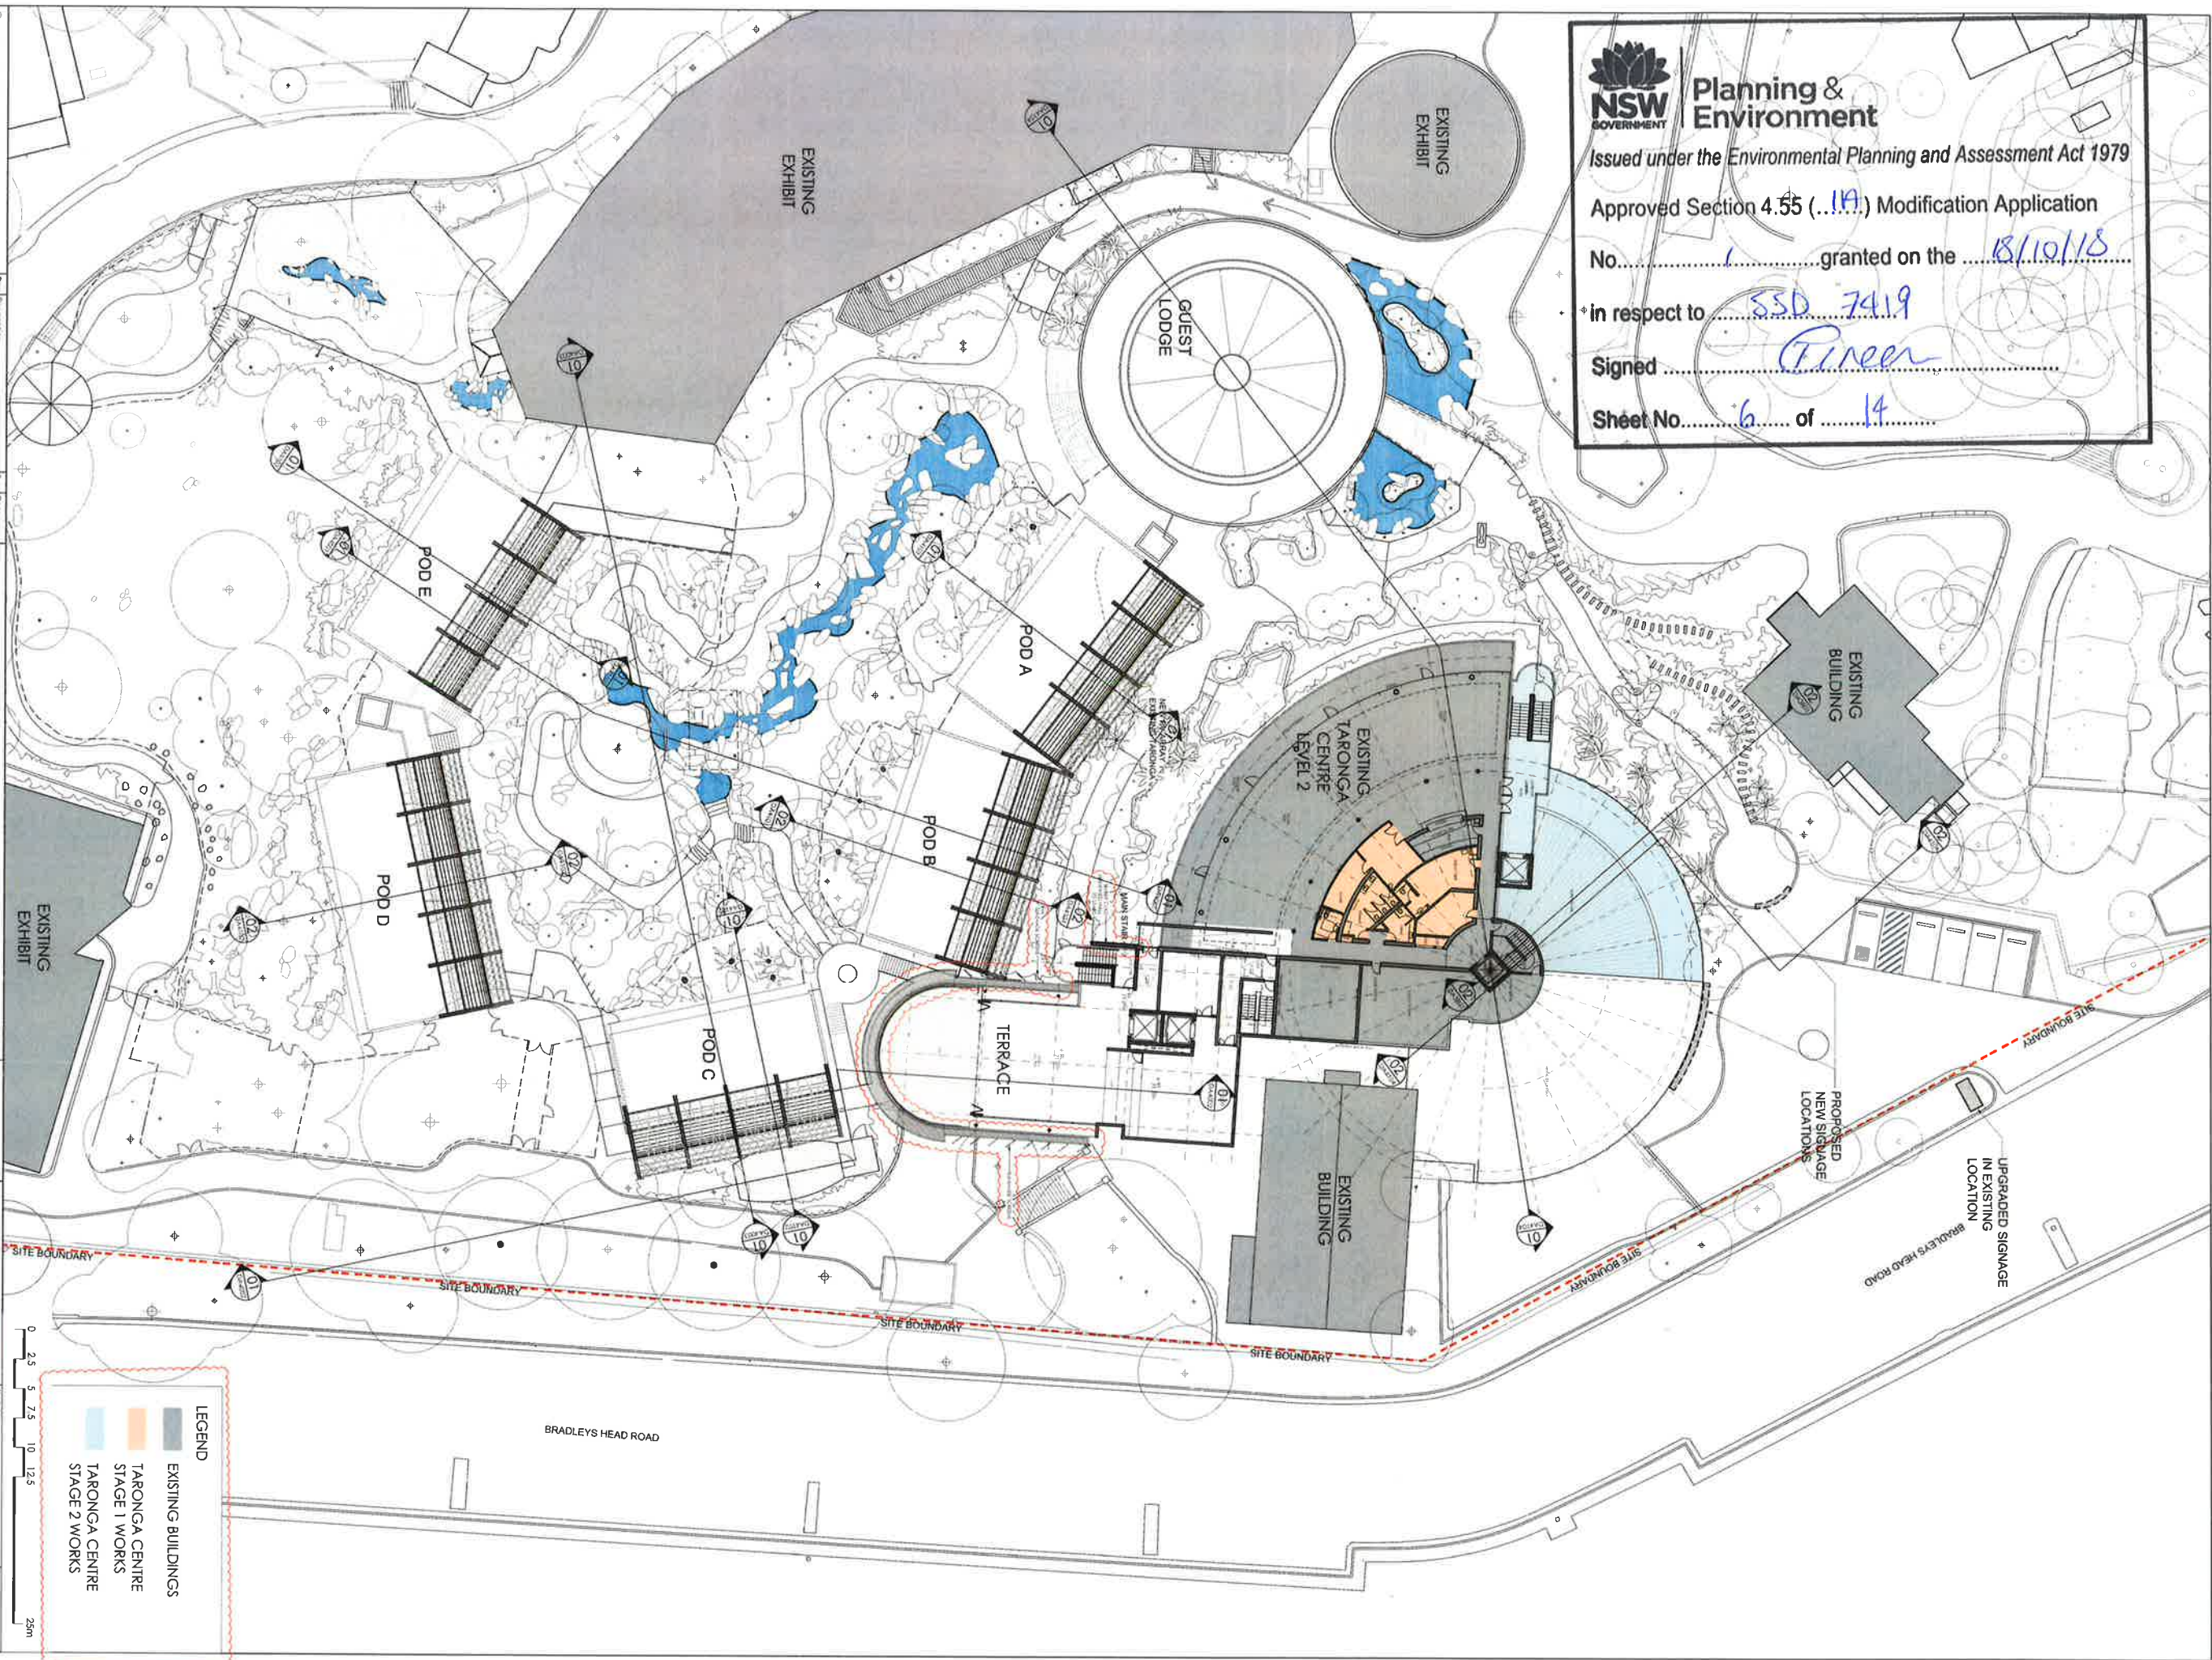

Req#	Description	Qty	Order
01	REQUEST FOR SEALS	25	11.5
02	ISSUE FOR REVIEW	25	01.16
03	DA SUBMISSION	11	10.03.16
04	DA SUBMISSION	22	07.16
05	SECTION 96 SUBMISSION	29	06.18

Consultants	
CONCRETE PROJECTS	LANDSCAPE ARCHITECTS
CONCRETE PROJECTS 10000 17th Ave. S. Suite 100 Boulder, CO 80502 (303) 440-9000	LANDSCAPE ARCHITECTS Landscape Group 1000 15th St. Suite 220 Boulder, CO 80502 (303) 440-9000
ENVIRONMENTAL PROJECTS	ELECTRICAL PROJECTS
ENVIRONMENTAL PROJECTS 1000 15th St. Suite 220 Boulder, CO 80502 (303) 440-9000	ELECTRICAL PROJECTS Electrical Group 1000 15th St. Suite 220 Boulder, CO 80502 (303) 440-9000
GENERAL CONTRACTORS	INDUSTRIAL PROJECTS
GENERAL CONTRACTORS 1000 15th St. Suite 220 Boulder, CO 80502 (303) 440-9000	INDUSTRIAL PROJECTS Industrial Group 1000 15th St. Suite 220 Boulder, CO 80502 (303) 440-9000
MECHANICAL PROJECTS	MECHANICAL PROJECTS
MECHANICAL PROJECTS 1000 15th St. Suite 220 Boulder, CO 80502 (303) 440-9000	MECHANICAL PROJECTS Mechanical Group 1000 15th St. Suite 220 Boulder, CO 80502 (303) 440-9000
PLUMBING PROJECTS	PLUMBING PROJECTS
PLUMBING PROJECTS 1000 15th St. Suite 220 Boulder, CO 80502 (303) 440-9000	PLUMBING PROJECTS Plumbing Group 1000 15th St. Suite 220 Boulder, CO 80502 (303) 440-9000
ROOFING PROJECTS	ROOFING PROJECTS
ROOFING PROJECTS 1000 15th St. Suite 220 Boulder, CO 80502 (303) 440-9000	ROOFING PROJECTS Roofing Group 1000 15th St. Suite 220 Boulder, CO 80502 (303) 440-9000
STRUCTURAL PROJECTS	STRUCTURAL PROJECTS
STRUCTURAL PROJECTS 1000 15th St. Suite 220 Boulder, CO 80502 (303) 440-9000	STRUCTURAL PROJECTS Structural Group 1000 15th St. Suite 220 Boulder, CO 80502 (303) 440-9000
WATER PROJECTS	WATER PROJECTS
WATER PROJECTS 1000 15th St. Suite 220 Boulder, CO 80502 (303) 440-9000	WATER PROJECTS Water Group 1000 15th St. Suite 220 Boulder, CO 80502 (303) 440-9000

Cox Architecture Level 1, 101 Chippendale Street Sydney, NSW 2000 Tel: 02 959 7599 Fax: 02 959 8444	Project: AUSTRALIA HABITAT AND TARONGA WILDLIFE RETREAT 164/165-167/169 MCGILLAN NSW 2008		Client	C&D File V19192.00 / Proj. Status: DA	Drawn: CI
			Title TARONGA ZOO	Project Architect MO	Scale 1:2500 A1
			Project Director	Rev 05	Room 

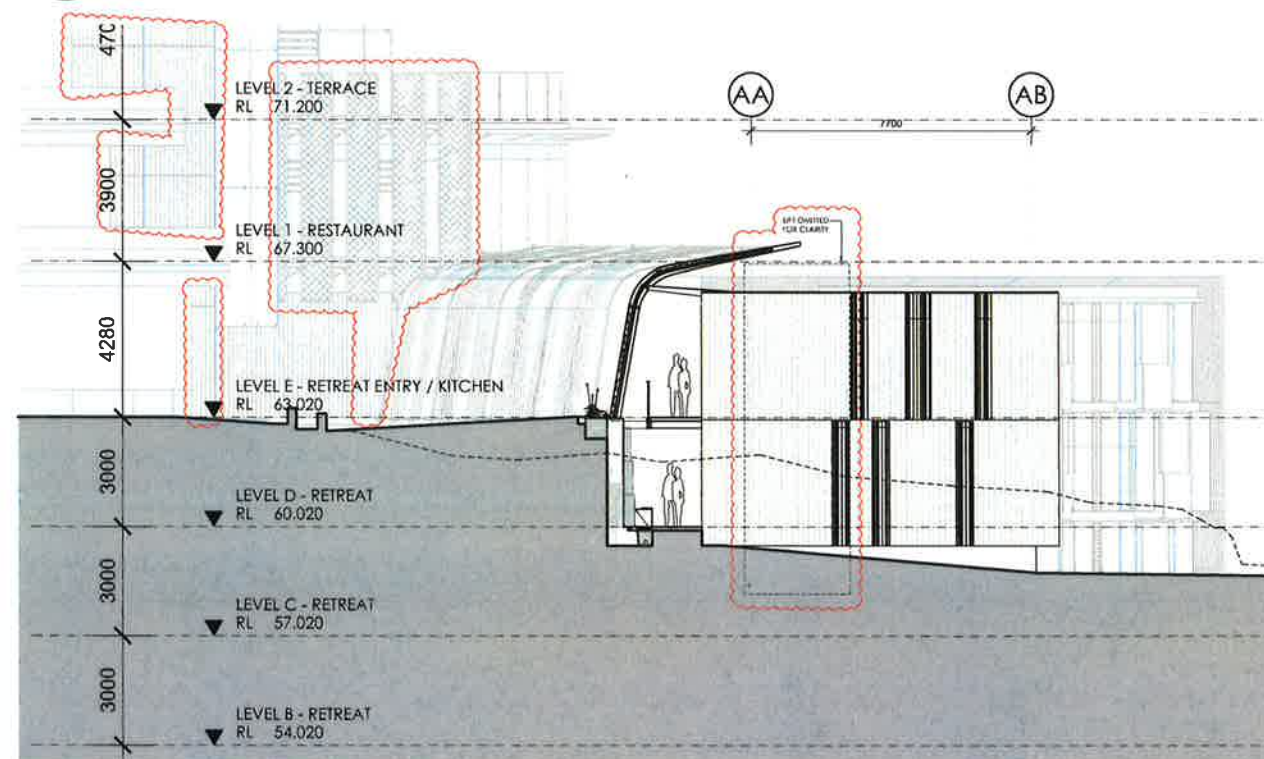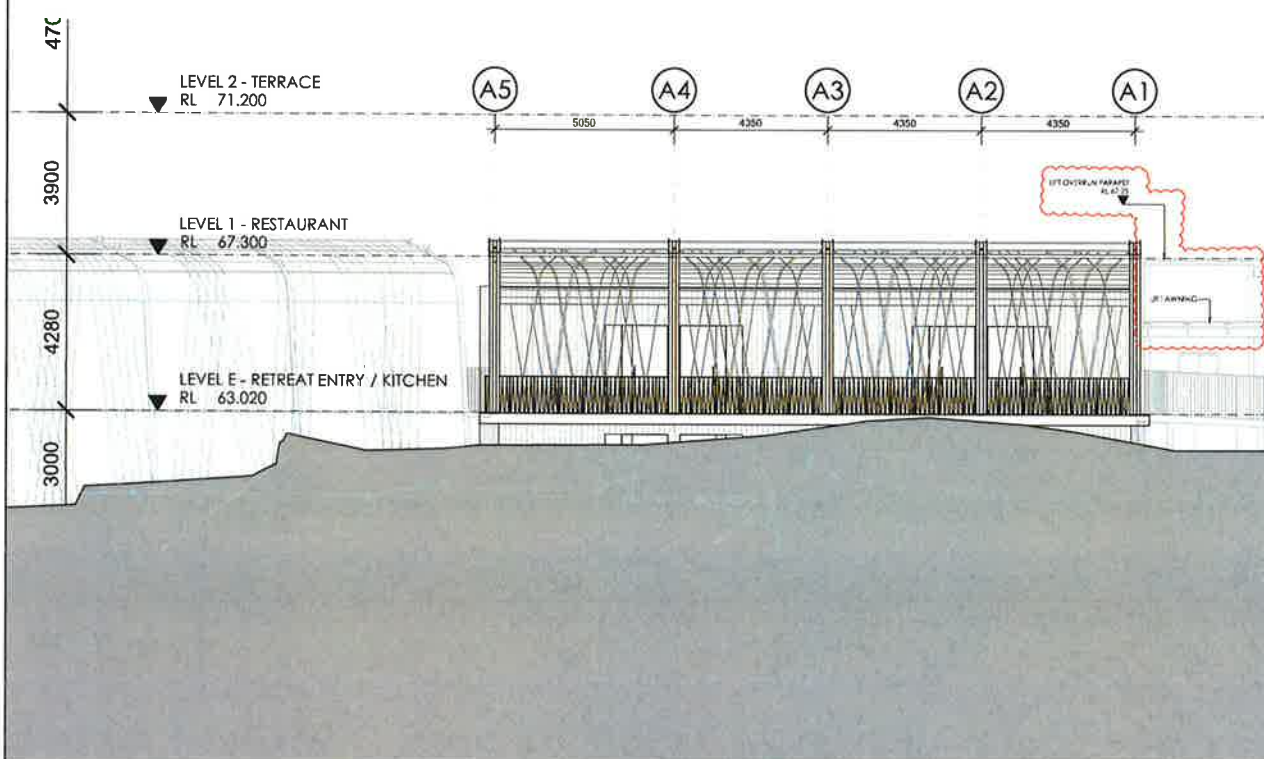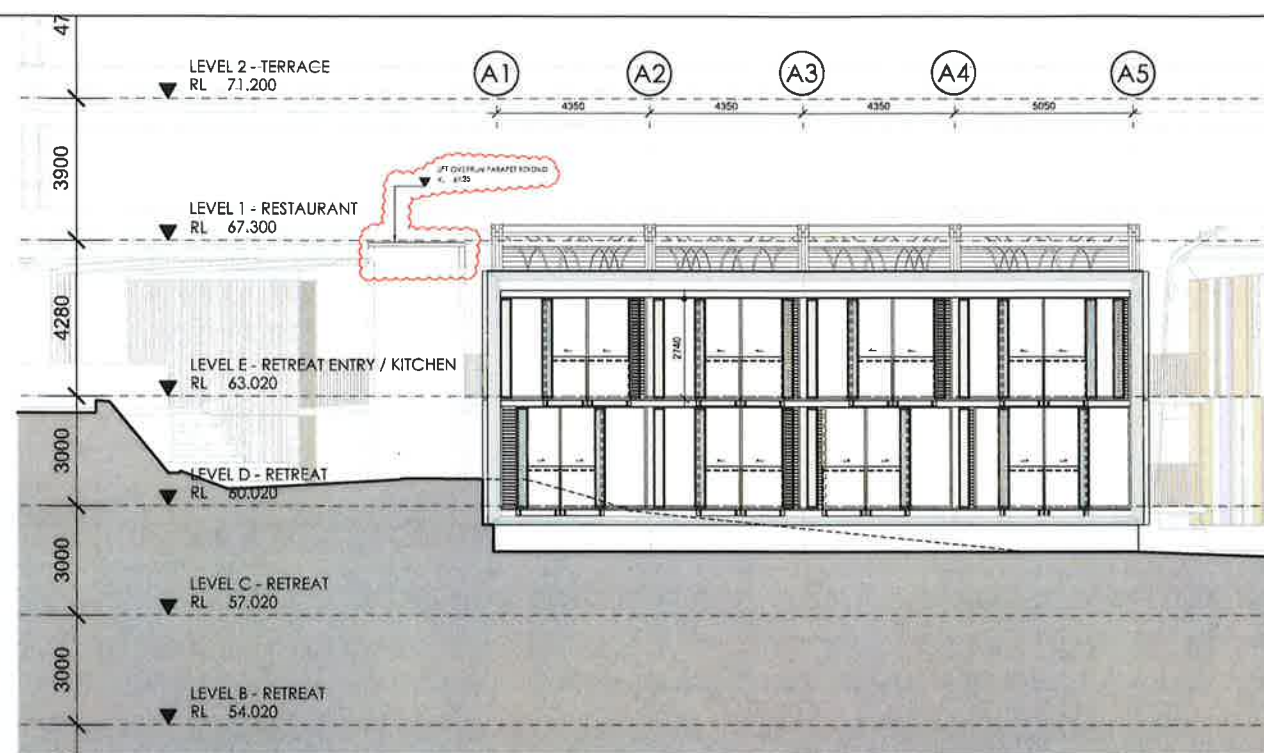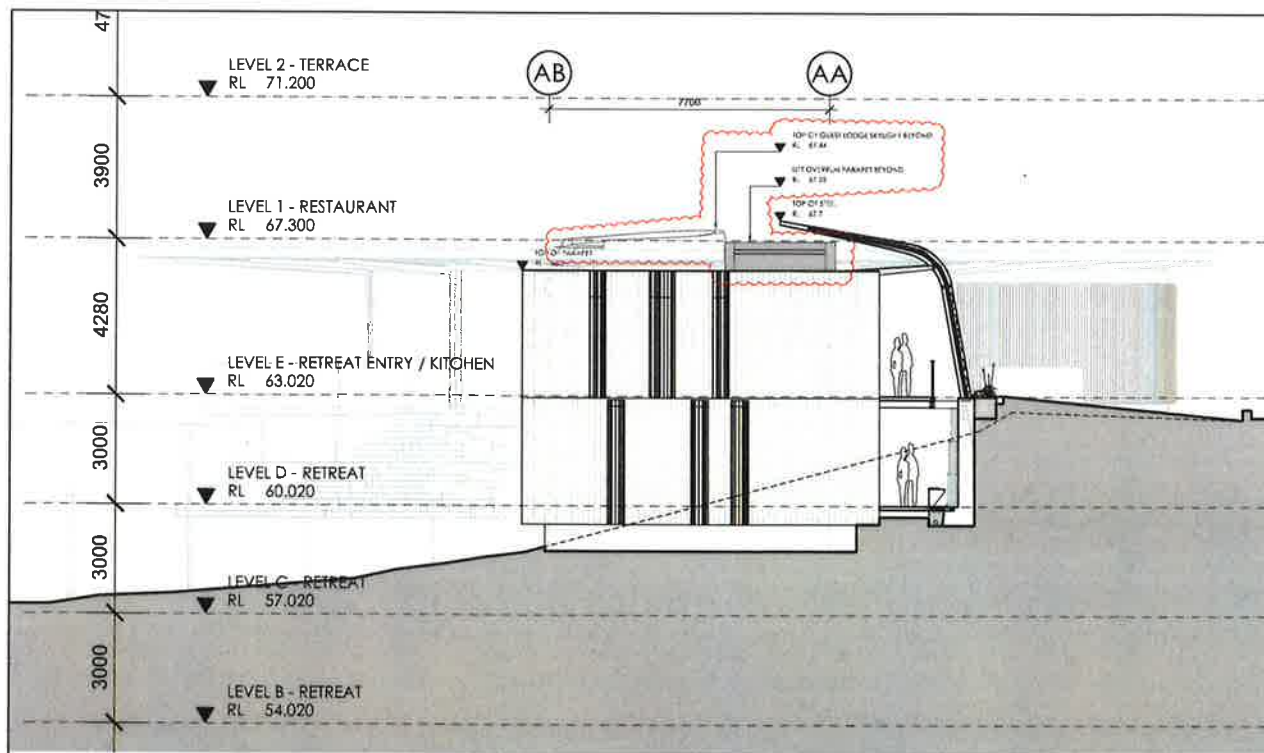

COPYRIGHT COX ARCHITECTURE PTY LTD 2011

THIS FORM OF REPRODUCTION OF THIS DRAWING IS VALID ONLY IF IT IS USED IN CONJUNCTION WITH THE ORIGINAL DRAWING AND THE PERMISSION OF COX ARCHITECTURE PTY LTD CONSTITUTES AN AFFIRMATION OF COPYRIGHT

Rev	Description	By	Date
01	REQUEST FOR SEARS	NTJ	25.11.15
02	ISSUE FOR REVIEW	NTJ	25.01.16
03	DA SUBMISSION	NTJ	10.03.16
04	DA SUBMISSION	NTJ	29.07.16
05	DA SUBMISSION	NTJ	23.11.16
06	SECTION 94 SUBMISSION	NTJ	29.06.18

Consultants

PROJECT MANAGER Compass Project Management L7, 56 Barry St North Sydney NSW 2060 T: 02 9601 0077	ACOUSTIC ENGINEER Rensco Tonin & Associates L1, 41/42 Elizabeth St Burry Hills NSW 2010 T: 02 912 0200
STRUCTURAL & CIVIL ENGINEERS Taylor Thomson Whiting 48 Chalmers St St Leonards NSW 2055 T: 02 9479 2188	ESD & HYDRAULIC ENGINEERS AECOM L21, 425 George Street Sydney NSW 2000 T: 02 904 8003
METHEANAL ENGINEERS Donnelly Simpson Cleary 48 St Parramatta NSW 2066 T: 02 9618 1177	DOA CONSULTANT McIntyre Group Ground Floor 222 Adelaide St Melbourne VIC 3000 T: 07 304 8802
LANDSCAPE ARCHITECTS Tut Design 80 The Ridgeway Cronulla NSW 2230 T: 02 862 0380	BIO CONSULTANT McIntyre Group L8, 150-151 Pitt St Sydney NSW 2000 T: 02 904 8003
QUANTITY SURVEYOR Wills & Woodfield L1, 810 Pacific Highway Chateau NSW 2067 T: 02 9411 2777	ZOOLOGICAL EXHIBIT DESIGN Green & Dale Associates PO Box 501 Warrumbungle NSW 2680 T: 02 944 5432
HERITAGE CONSULTANT Shen Rice Architects 13 St John St Museum NSW 2042 T: 02 9551 5842	INTERIOR DESIGN CHADDA L2, 79 Myrtle St Cherrybrook NSW 2008 T: 02 918 3677
ELECTRICAL ENGINEER ADP L2, 350 Kent St Sydney NSW 2000 T: 02 929 8441	TRAFFIC CONSULTANT GTA Consultants L8, 150-151 Pitt St Cherrybrook NSW 2008 T: 02 918 3677
FIRE ENGINEER Core Engineering Suite 401, 301 Kent St Sydney NSW 2000 T: 02 929 8441	

Cox Architecture
Level 6, 155 Clarence Street
Sydney NSW 2000
Email: sydney@cox.com.au
Tel: 02 9221 9999
Fax: 02 9221 9994

Architecture | Planning Urban Design | Interior Design

Client
TARONGA ZOO

Project
AUSTRALIA HABITAT AND TARONGA WILDLIFE RETREAT
BRADLEYS HEAD ROAD
MOSMAN NSW 2088

Drawing Title
POD A ELEVATIONS

CAD File	\\21319400\Plot Series\DA	Drawn	CT
Coordinated	CT	Scale	1/1000(A1)
Project Architect	MD	Date	29/06/18
Project Director	NT	Rev	06
Drawing Number	North		
AR-DA-3101			

Cox Architecture Pty Ltd 10/10/2018 10:10:18



Planning & Environment

Issued under the Environmental Planning and Assessment Act 1979

Approved Section 4.55 (.1A.) Modification Application


No. 1 granted on the 18/10/18


in respect to SSD 7419

Signed Green


Sheet No. 7 of 14

NOTE:
1. REFER TO MATERIALS LEGEND AR-DA-9001 FOR TYPICAL MATERIALS AND LOCATIONS

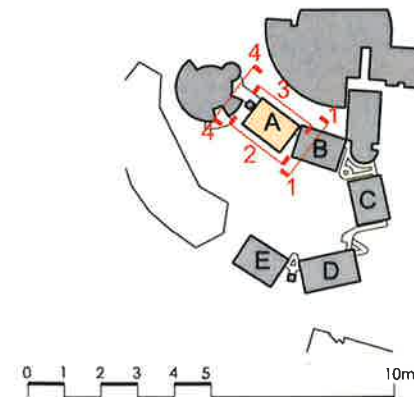

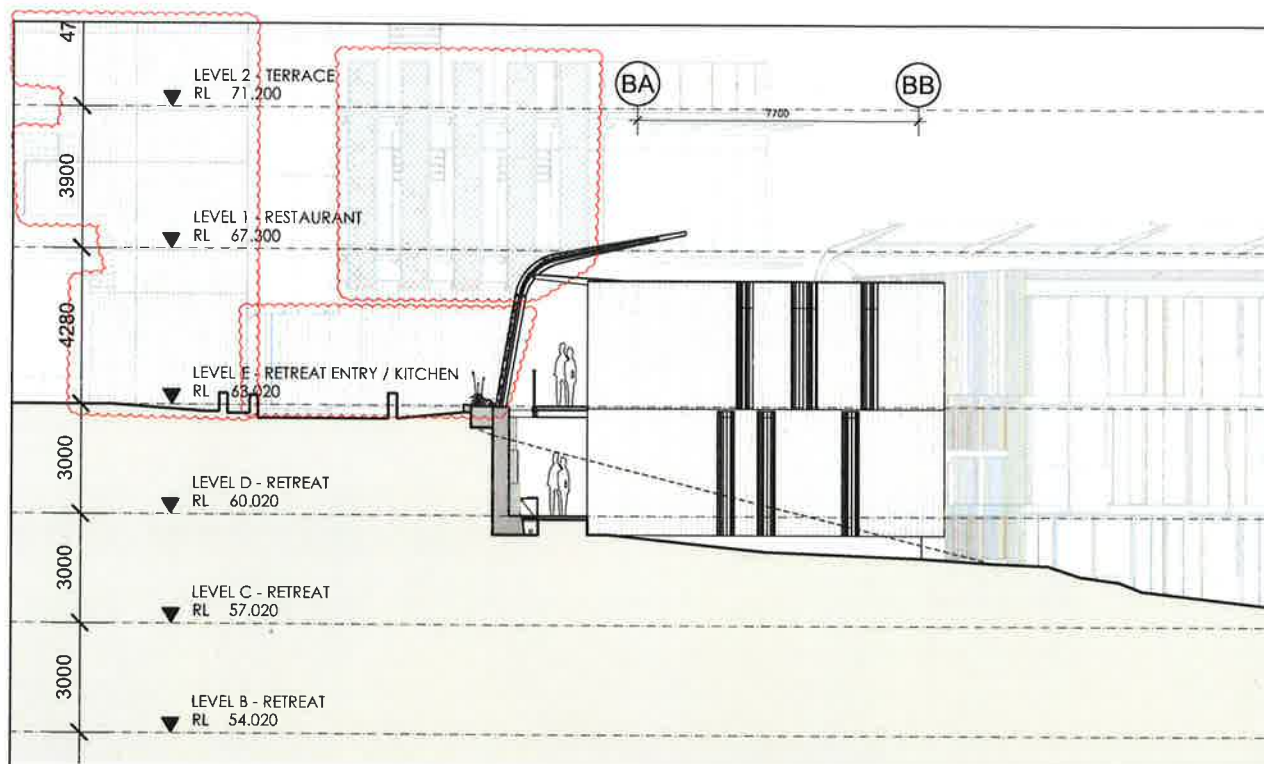

01 EAST ELEVATION
1:100

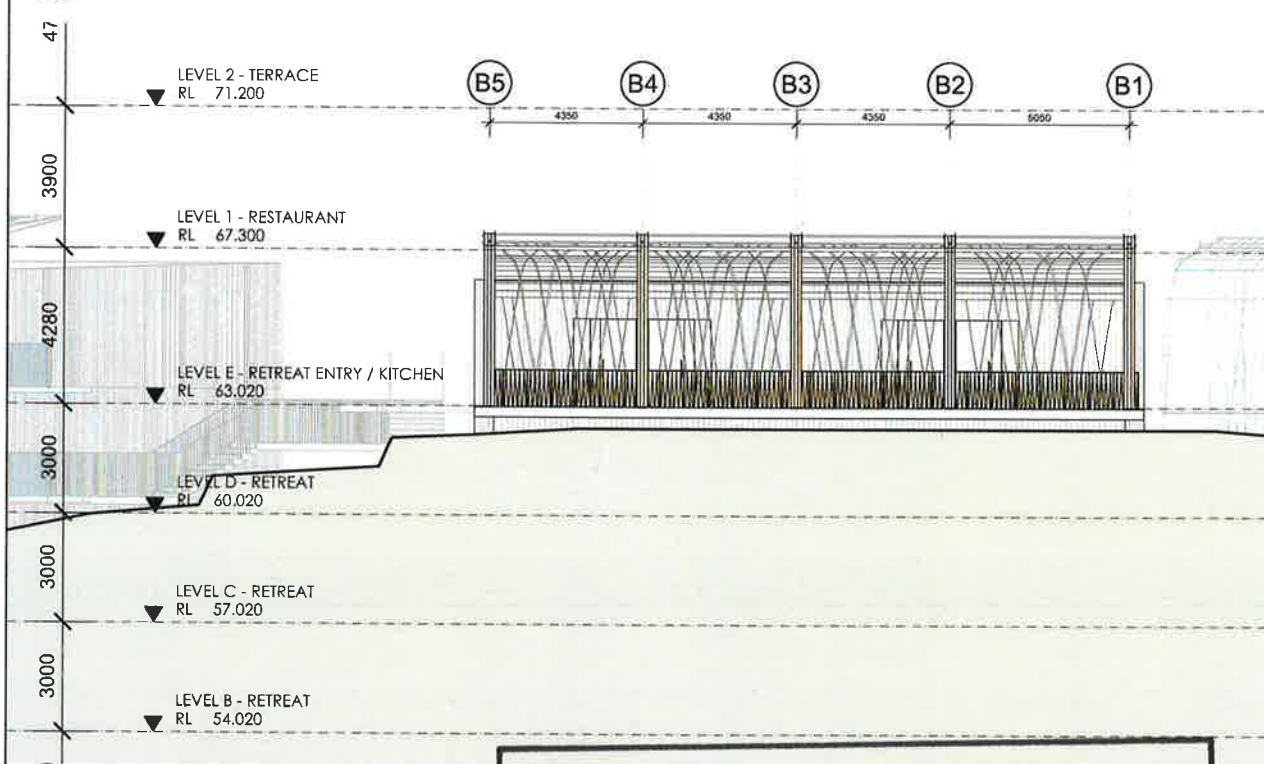

03 NORTH ELEVATION
1:100

NOTE:
1. REFER TO MATERIALS LEGEND AR-DA-9001
FOR TYPICAL MATERIALS AND LOCATIONS



**Planning &
Environment**

Issued under the Environmental Planning and Assessment Act 1979


Approved Section 4.55 (..1A.) Modification Application

No. 1 granted on the 18/10/18


in respect to SSD 7419

Signed [Signature]


Sheet No. 8 of 14

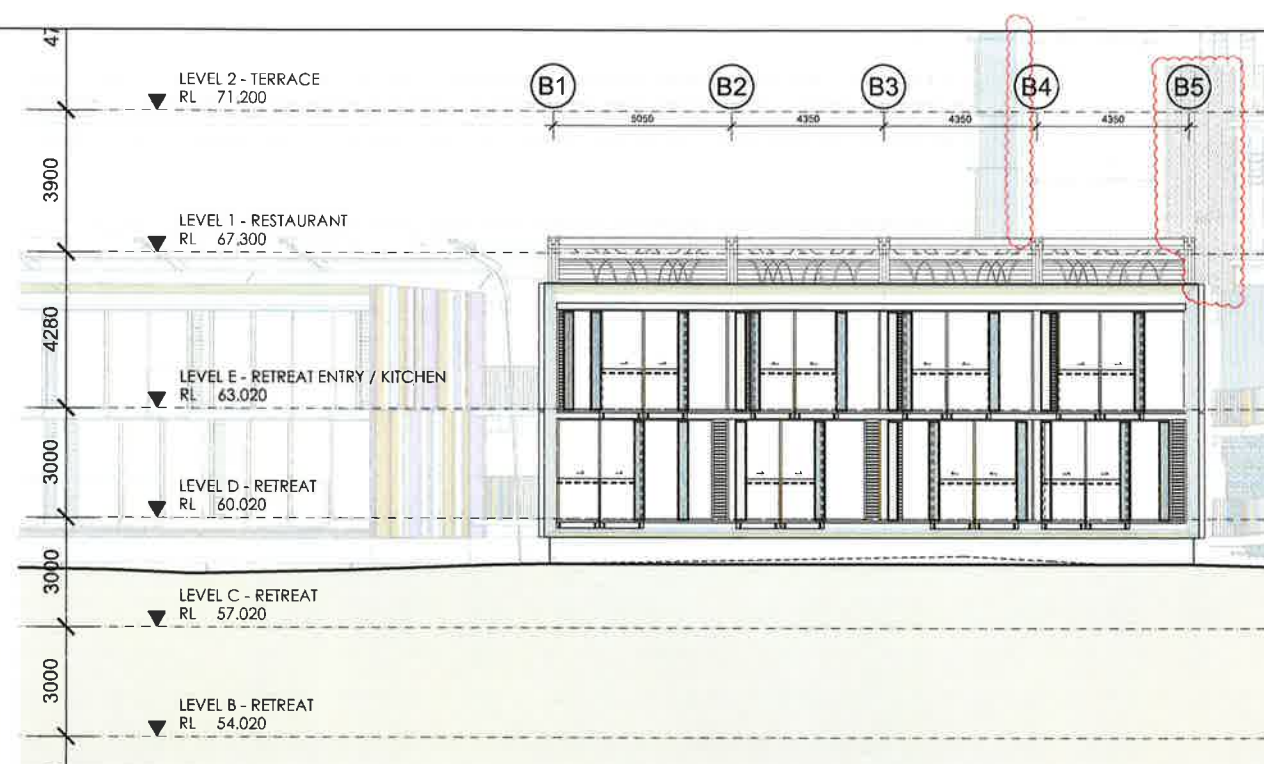

02 SOUTH ELEVATION
1:100

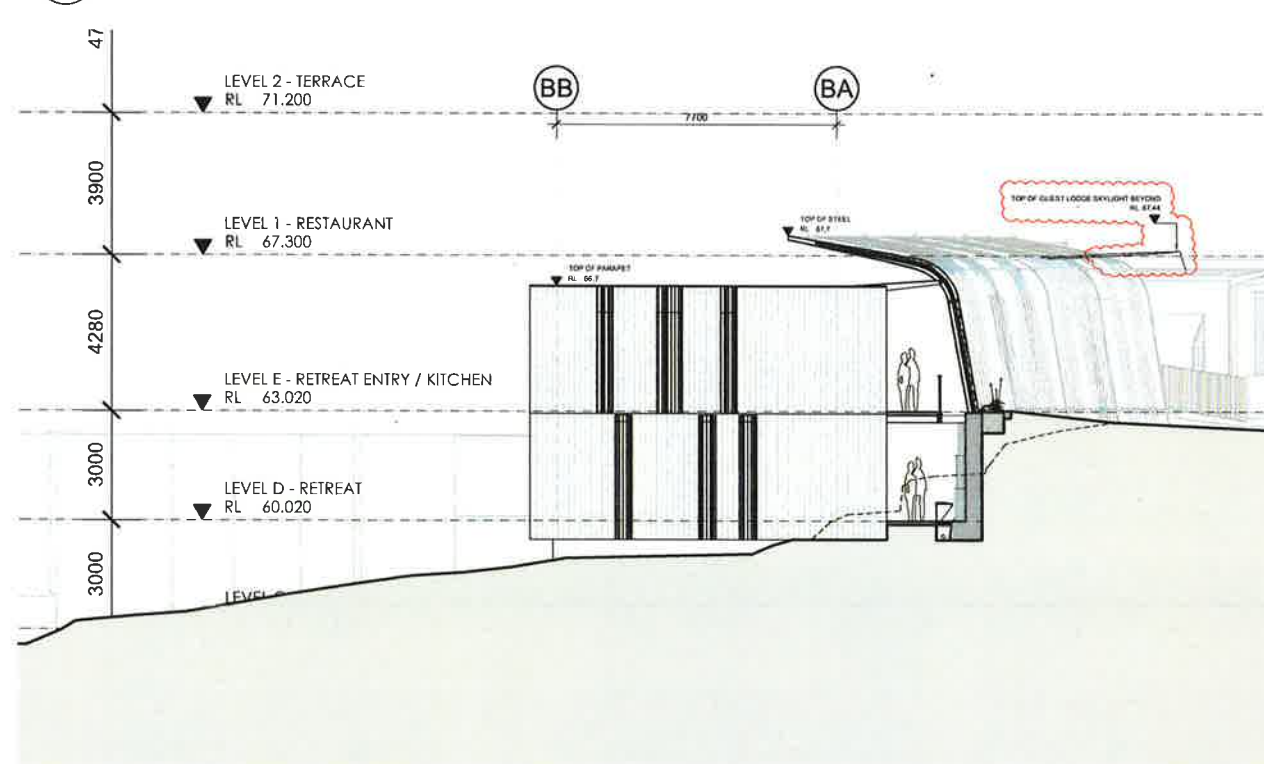

04 WEST ELEVATION
1:100

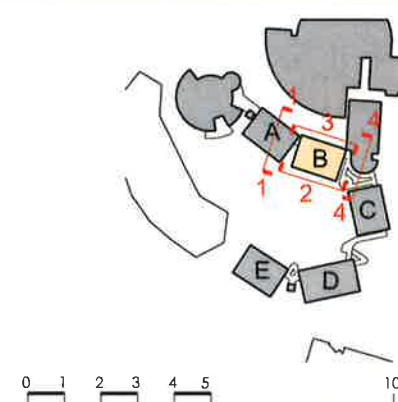

© COPYRIGHT COX ARCHITECTURE PTY LTD. 2011

NO FORM OF REPRODUCTION OF THIS DRAWING IS PERMITTED WITHOUT THE WRITTEN PERMISSION OF COX ARCHITECTURE PTY LTD. CONSULTANTS' ARRANGEMENT OF COPYRIGHT

Rev	Description	By	Date
01	REQUEST FOR SEARS	MD	25.11.15
02	ISSUE FOR REVIEW	MD	25.01.16
03	DA SUBMISSION	MD	10.03.16
04	DA SUBMISSION	MD	29.07.16
05	DA SUBMISSION	MD	23.11.16
06	SECTION 96 SUBMISSION	MD	29.06.18

Consultants

CONSULTANT	ADDRESS
PROJECT MANAGER Compass Project Management L7, 56 Berry St North Sydney NSW 2060 T: 02 9550 0001	ACOUSTIC ENGINEER Renzo Torin & Associates L1, 418A Elizabeth St Sydney NSW 2010 T: 02 9212 0029
STRUCTURAL & CIVIL ENGINEERS Taylor Thompson Winberg 40 Chancery St Sydney NSW 2005 T: 02 9439 1786	MECHANICAL ENGINEERS AECOM L21, 418 George Street Sydney NSW 2000 T: 02 9554 0623
MECHANICAL ENGINEER Dumortier Simpson Chary 59 H8 St Rosedale NSW 2066 T: 02 9432 1177	DOA CONSULTANT Mackenzie Group Ground Floor, 222 Adelaide St Brisbane QLD 4000 T: 07 3264 0800
LANDSCAPE ARCHITECTS Turt Design 80 Linc Highway Cronulla NSW 2230 T: 02 9427 3162	BICA CONSULTANT Mackenzie Group L5, 150-151 Kent St Sydney NSW 2000 T: 02 9262 1000
QUANTITY SURVEYOR White & Woodland L1, 615 Pacific Highway Cherrybrook NSW 2867 T: 02 9411 8975	POD ORIGINAL DESIGN Green & Dale Associates PO Box 351 Warrandyte VIC 3113 T: 03 9444 5472
HERITAGE CONSULTANT CHADA 13 St John St Melbourne VIC 3005 T: 03 9550 8882	INTERIOR DESIGN CHADA L2, 79 Myrtle St Cherrybrook NSW 2866 T: 02 9411 8975
ELECTRICAL ENGINEER ADP L2, 250 Kent St Sydney NSW 2000 T: 02 9440 2444	TRAFFIC CONSULTANT KTR Consultants L8, 18 Macquarie St Sydney NSW 2000 T: 02 9440 1800
FIRE ENGINEER Core Engineering Suite 401, 201 Kent St Sydney NSW 2000 T: 02 9440 8888	

Cox Architecture
Level 6, 155 Clarence Street
Sydney NSW 2000
Email: info@coxarch.com.au
Tel: 02 9264 5850
Fax: 02 9264 5864



Architecture | Planning Urban Design | Interior Design


Client
TARONGA ZOO

Project
**AUSTRALIA HABITAT
AND TARONGA
WILDLIFE RETREAT**
BRADLEYS HEAD ROAD
MOSMAN NSW 2088


Drawing Title
POD B ELEVATIONS

CAD File	\\213194.00\Plot Series\DA	Drawn	CT
Coordinated	CT	Scale	1:100EA1
Project Architect	MD	Date	29/06/18
Project Director	HT	Rev	06
Drawing Number	North		
AR-DA-3201			


Cox Architecture Pty Ltd ACN 100 000 000

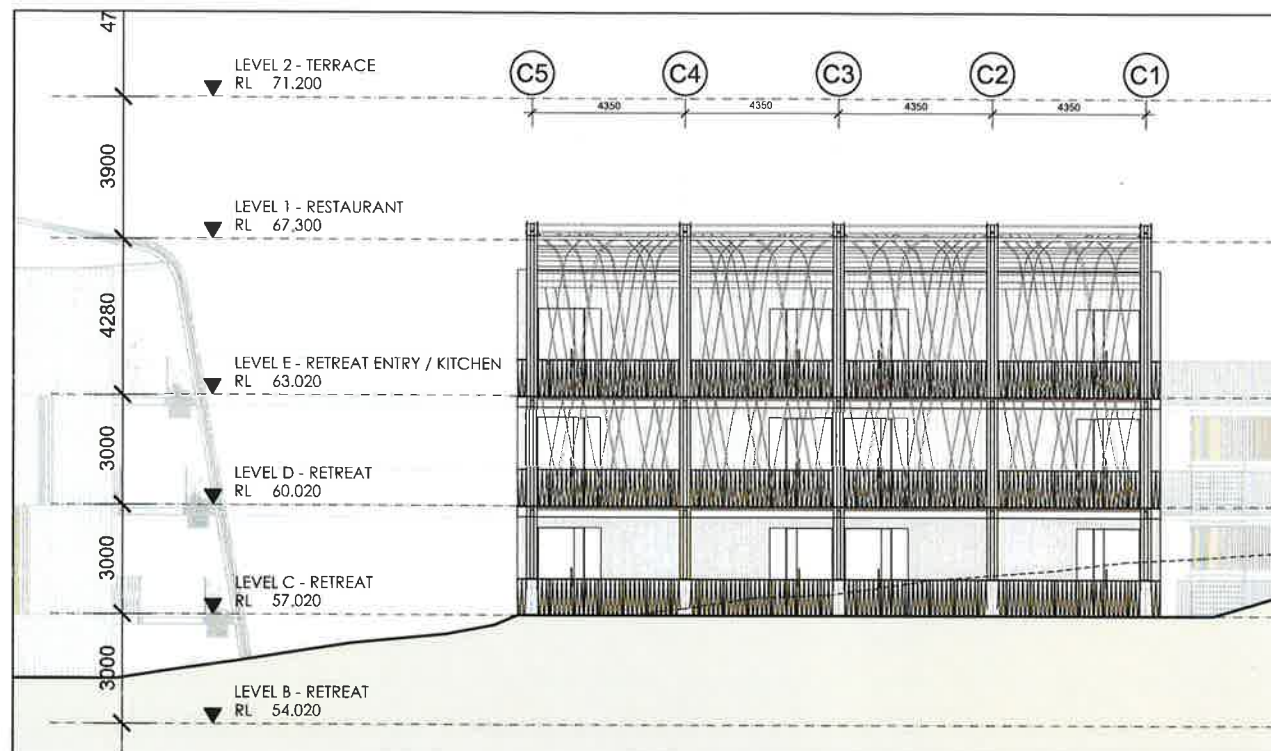


01 EAST ELEVATION
1:100

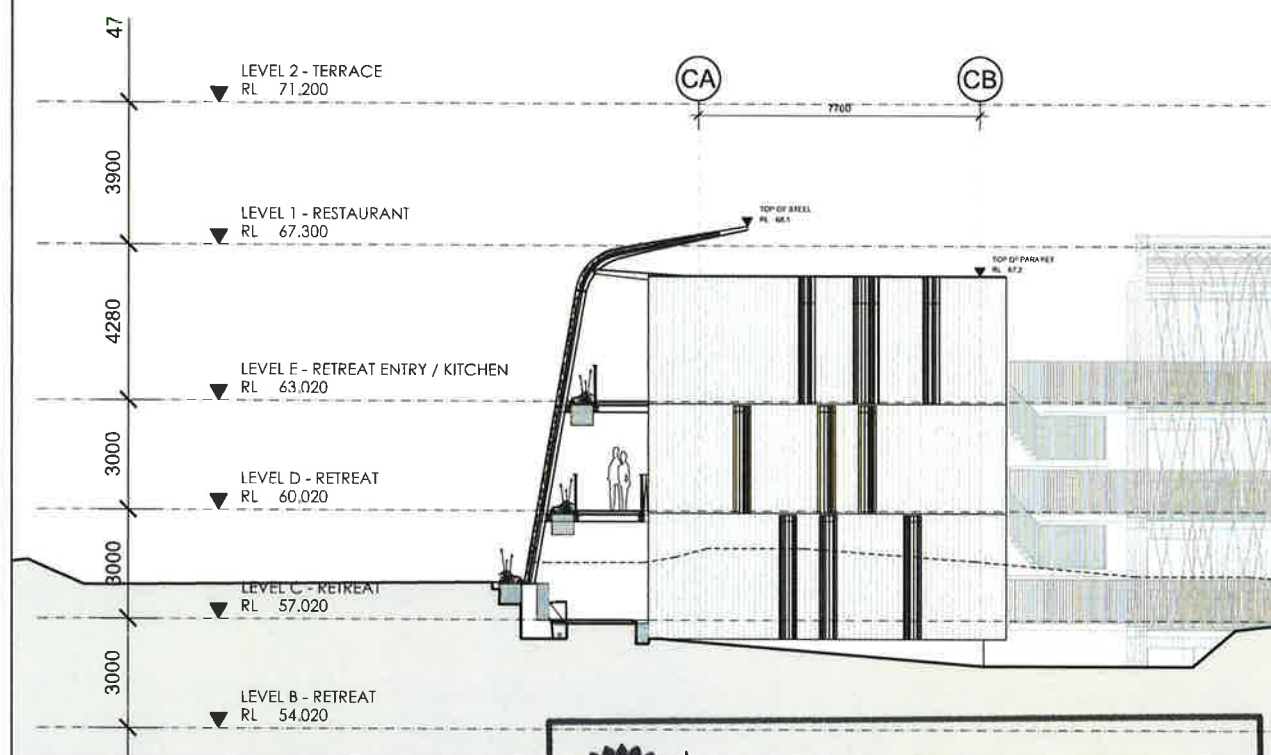

03 NORTH ELEVATION
1:100

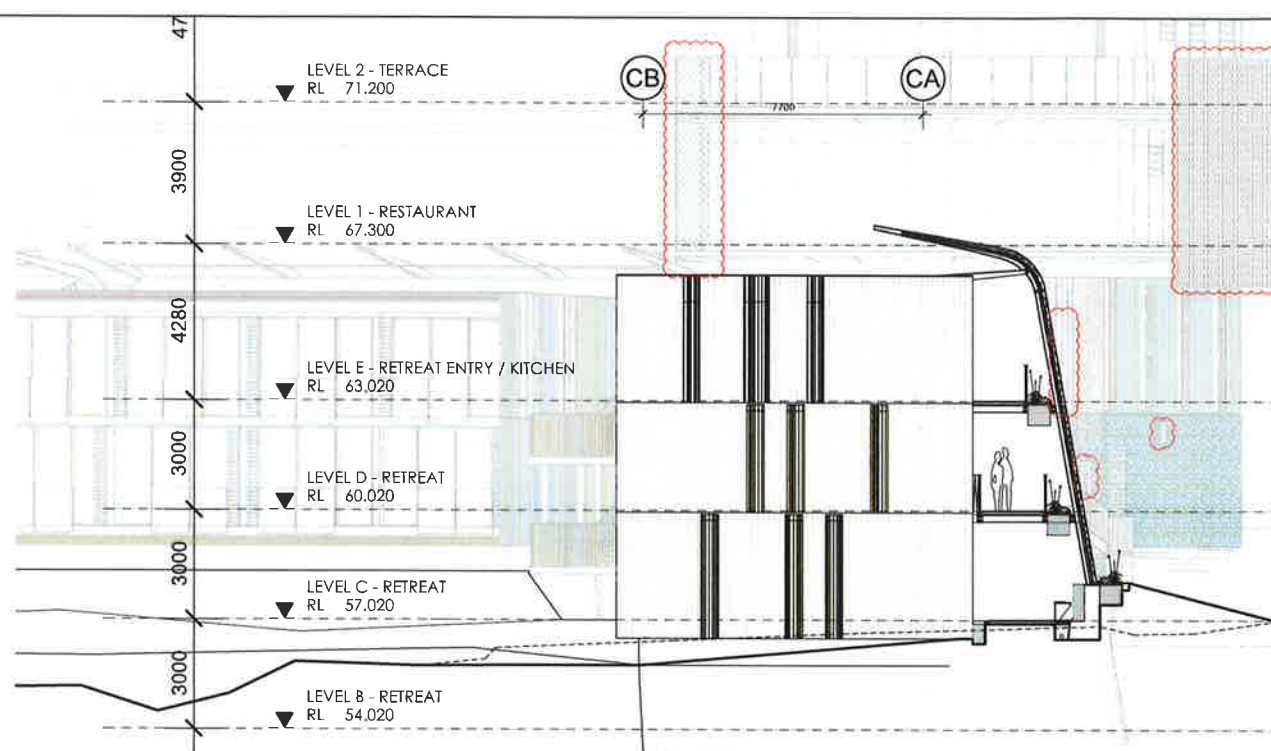

02 SOUTH ELEVATION
1:100

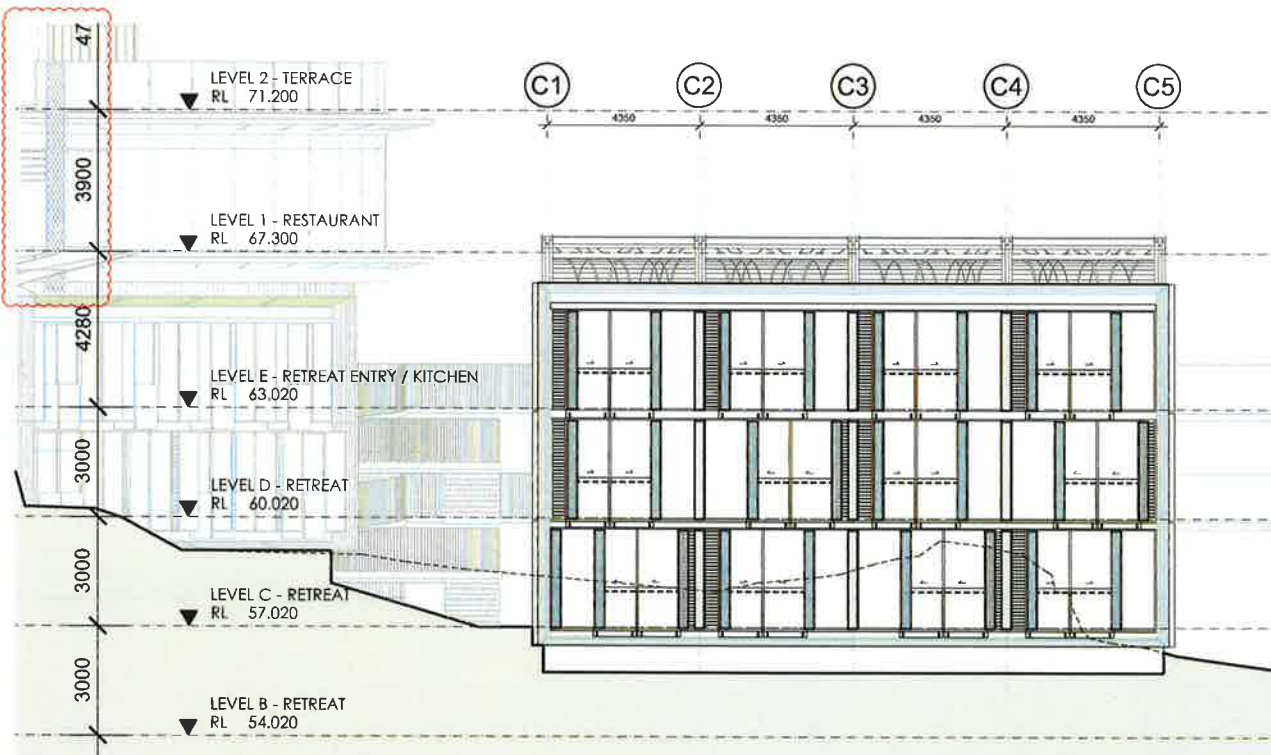

04 WEST ELEVATION
1:100

© COPYRIGHT COX ARCHITECTURE PTY LTD 2011

ANY FORM OF REPRODUCTION OF THIS DRAWING WITHOUT THE WRITTEN PERMISSION OF COX ARCHITECTURE PTY LTD CONSTITUTES AN INFRINGEMENT OF COPYRIGHT

Rev	Description	By	Date
01	REQUEST FOR SEALS	MD	25.11.15
02	ISSUE FOR REVIEW	MD	23.01.16
03	DA SUBMISSION	MD	10.03.16
04	DA SUBMISSION	MD	29.07.16
05	DA SUBMISSION	MD	23.11.16
06	SECTION 9A SUBMISSION	MD	29.06.18

Consultants

PROJECT MANAGER	ACOUSTIC ENGINEER
Compass Project Management L7, 36 Berry St North Sydney NSW 2060 T: 02 9439 8807	Rando-Torin & Associates L1 4188 Elizabeth St Burrumbidgee NSW 2570 T: 02 6211 8028
STRUCTURAL & CIVIL ENGINEERS	ESD & MECHANICAL ENGINEERS
Taylor Thompson Warring 48 Chavasse St St Leonards NSW 2055 T: 02 9439 7788	AECOM L21, 470 George Street Sydney NSW 2000 T: 02 9241 3835
MECHANICAL ENGINEER	DOA CONSULTANT
Dorrell Simpson Cleary 144 St Rosedale NSW 2069 T: 02 9416 1171	Mckenzie Group Ground Floor, 222 Adelaide St Brisbane QLD 4000 T: 07 3241 8803
LANDSCAPE ARCHITECTS	BCA CONSULTANT
Turf Design 50 The Berrymans Crows Nest NSW 2059 T: 02 9437 3305	Mckenzie Group L2, 470 George Street Sydney NSW 2000 T: 02 9241 3835
QUANTITY SURVEYORS	200' LOCAL EXHIBIT DESIGN
Wick & Woodland L1, 815 Pacific Highway Cherrybrook NSW 2077 T: 02 9411 9771	Green & Dale Associates PO Box 251 Werrington NSW 3113 T: 02 9444 5402
HERITAGE CONSULTANTS	INTERIOR DESIGN
John Ridge Architects 12 St John St Mosman NSW 2088 T: 02 9439 8807	CHADA L2, 79 Myrtle St Cherrybrook NSW 2077 T: 02 9411 9771
ELECTRICAL ENGINEER	TRAFFIC CONSULTANT
ADP L2, 350 Kent St Sydney NSW 2000 T: 02 9252 2044	GTA Consultants L8, 18 New St Cherrybrook NSW 2077 T: 02 9411 9771
FIRE ENGINEER	
Core Engineering Suite 411, 261 Kent St Sydney NSW 2000 T: 02 9252 2044	

Cox Architecture

Level 6, 155 Clarence Street
Sydney NSW 2000
Email: info@coxarchitecture.com.au
Tel: 02 9252 2044
Fax: 02 9252 2045

Architecture | Planning Urban Design | Interior Design

Client
TARONGA ZOO

Project
AUSTRALIA HABITAT AND TARONGA WILDLIFE RETREAT
BRADLEYS HEAD ROAD
MOSMAN NSW 2088

Drawing Title
POD C ELEVATIONS

CAD File	Drawn
V213194.00\Plot Series\DA	CT
Coordinated	Scale
CT	1:1000A1
Project Architect	Date
MD	29/06/18
Project Director	Rev
NT	06
Drawing Number	North
AR-DA-3301	

10m

NSW GOVERNMENT | **Planning & Environment**

Issued under the Environmental Planning and Assessment Act 1979

Approved Section 4.55 (.1A.) Modification Application


No. 1 granted on the 18/10/18

in respect to SSD 7419


Signed *Gina*

Sheet No. 9 of 14


NOTE:
1. REFER TO MATERIALS LEGEND AR-DA-9001 FOR TYPICAL MATERIALS AND LOCATIONS

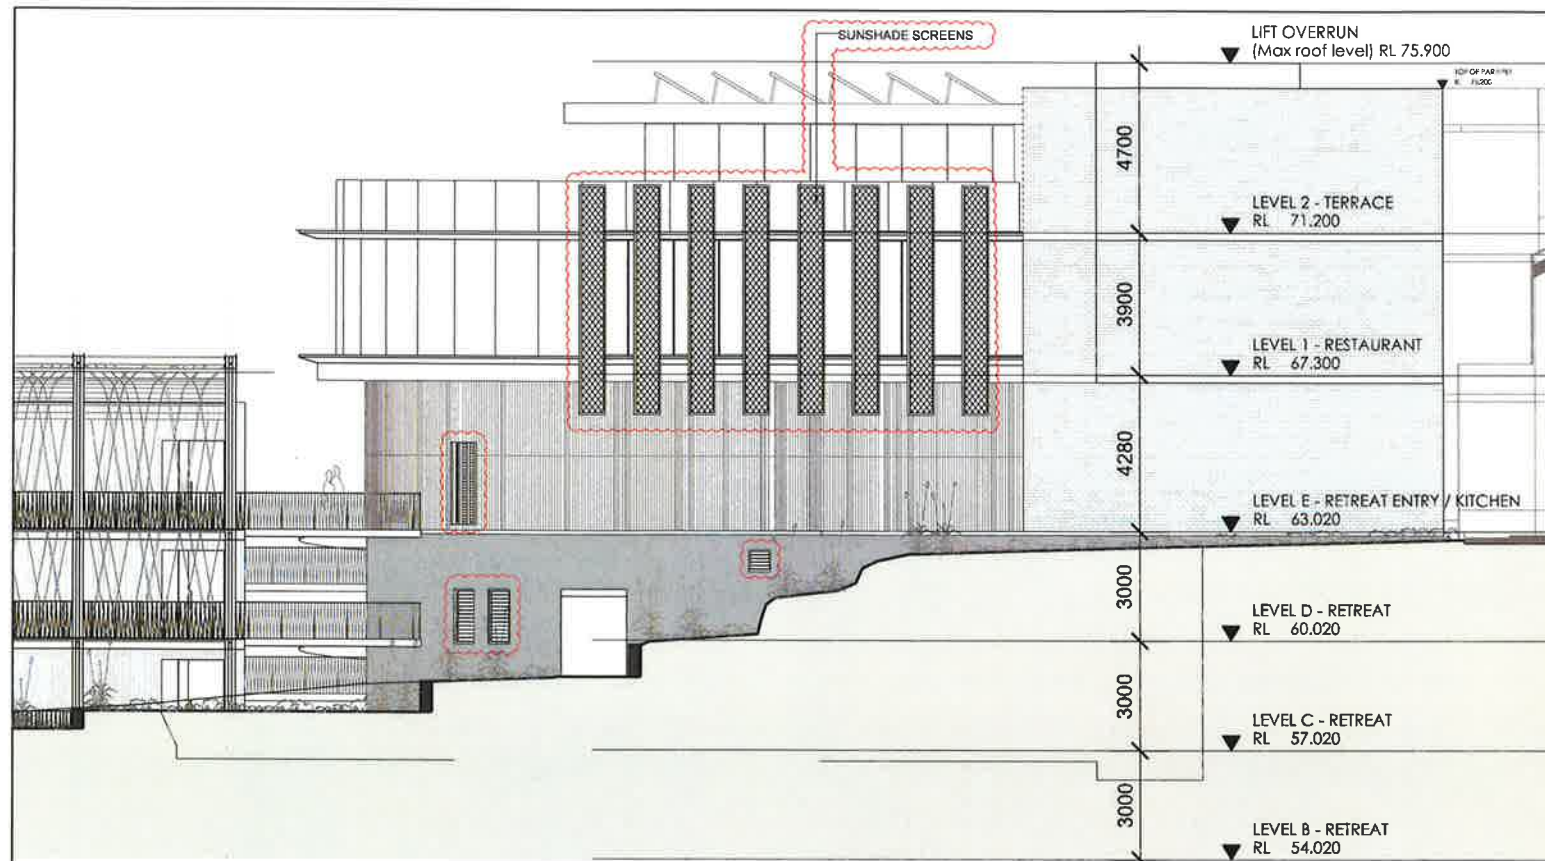

01 EAST ELEVATION
1:100

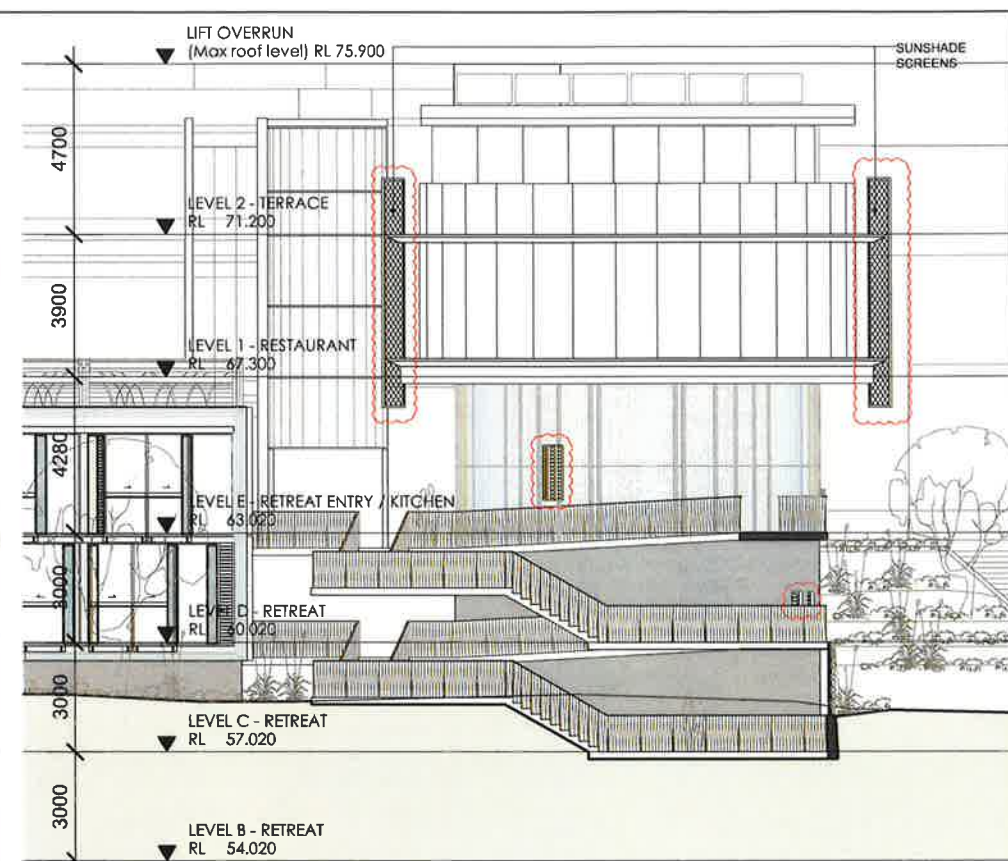

02 SOUTH ELEVATION
1:100

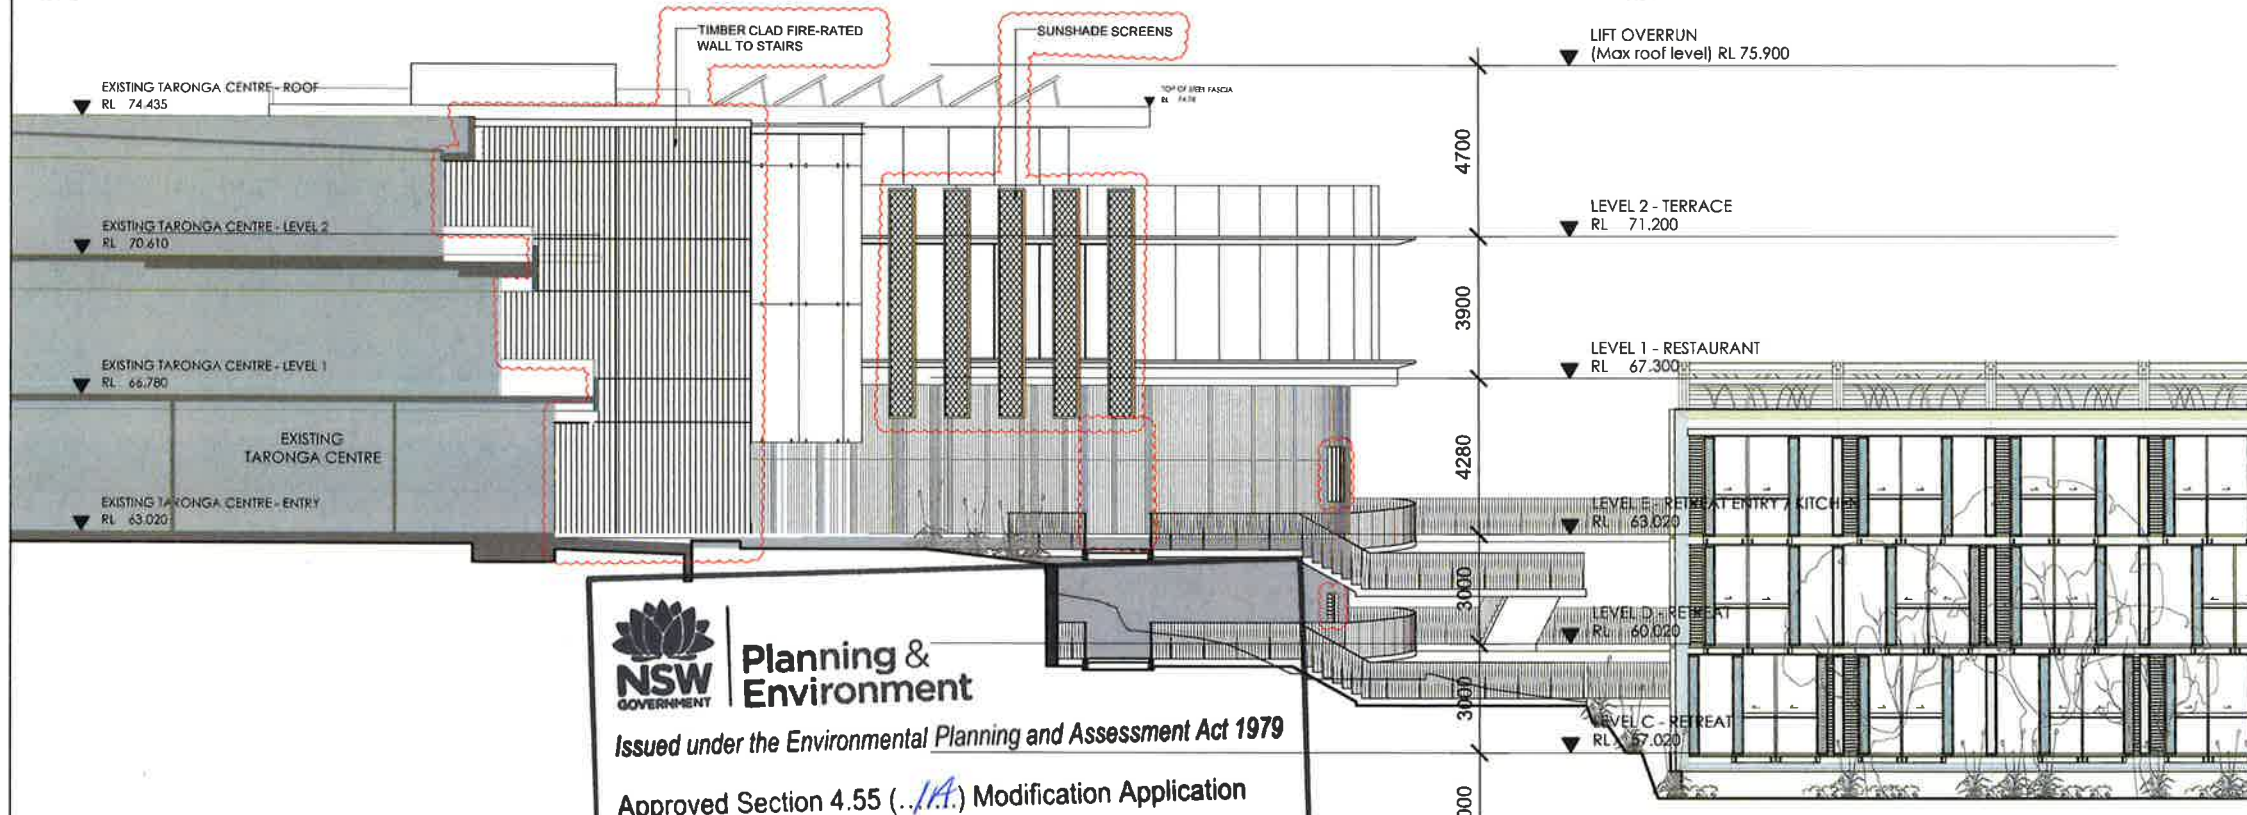

03 WEST ELEVATION
1:100



Planning & Environment

Issued under the Environmental Planning and Assessment Act 1979

Approved Section 4.55 (.1A.) Modification Application


No. 1 granted on the 18/10/18

in respect to SSD 7419

Signed [Signature]

Sheet No. 10 of 14

NOTE:
1. REFER TO MATERIALS LEGEND AR-DA-9001
FOR TYPICAL MATERIALS AND LOCATIONS

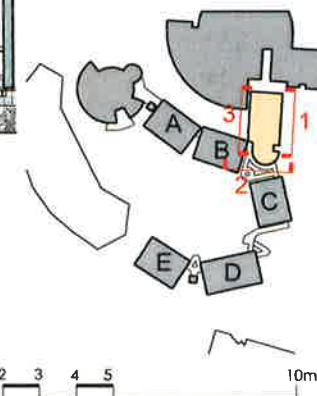

© COPYRIGHT COX ARCHITECTURE PTY LTD 2011

NOV FORM OF REPRODUCTION OF THIS DRAWING IN FULL OR IN PART WITHOUT THE WRITTEN PERMISSION OF COX ARCHITECTURE PTY LTD CONSTITUTES AN INFRINGEMENT OF COPYRIGHT

Rev	Description	By	Date
01	REQUEST FOR SEARS	MD	25.11.15
02	ISSUE FOR REVIEW	MD	23.01.16
03	DA SUBMISSION	MD	10.03.16
04	DA SUBMISSION	MD	10.08.16
05	DA SUBMISSION	MD	23.11.16
06	SECTION 96 SUBMISSION	MD	29.06.18

Consultants

PROJECT MANAGER	ACOUSTIC ENGINEER
Complex Project Management L7-50 Berry St North Sydney NSW 2060 T: 02 9554 8877	Renzo Torrisi & Associates L1-118A Glades Rd Sunny Hill NSW 2010 T: 02 9414 6528
STRUCTURAL & CIVIL ENGINEERS	SEI & HYDRAULIC ENGINEERS
Taylor Thomson WHW 40 Chandler St St Leonards NSW 2060 T: 02 9554 7788	AECOM L21-429 George Street Sydney NSW 2000 T: 02 8554 9620
MEDICAL ENGINEER	ICGA CONSULTANT
Donnelly Simpson Cleary 148 St Kensington NSW 2015 T: 02 9414 1171	McIntyre Group Ground Floor 232 Adelaide St Brisbane QLD 4000 T: 07 3244 9820
LANDSCAPE ARCHITECTS	ICA CONSULTANT
Turf Design 45 The Wingway Cronulla NSW 2230 T: 02 9414 1171	McIntyre Group L6-150 St Paul St Sydney NSW 2000 T: 02 8554 9620
QUANTITY SURVEYOR	FOOD OSCAL EXHIBIT DESIGN
Wilson & Woodland L1-515 Pacific Highway Cherrybrook NSW 2067 T: 02 9414 1171	Crimin & Dale Associates PO Box 551 Warrandyte VIC 3113 T: 02 9414 1171
HERITAGE CONSULTANT	INTERIOR DESIGN
Jean Rice Architect 12 St John St Newtown NSW 2042 T: 02 9554 9820	CHADA L2-70 Myrtle St Cherrybrook NSW 2067 T: 02 9414 1171
ELECTRICAL ENGINEER	TRAFFIC CONSULTANT
AJDP L2-350 Kent St Sydney NSW 2000 T: 02 9554 9620	ICGA Consultants L6-150 St Paul St Sydney NSW 2000 T: 02 8554 9620
FIRE ENGINEER	
Cox Engineering Suite 401, 201 Kent St Sydney NSW 2000 T: 02 9554 9620	

Cox Architecture
Level 6-155 Clarence Street
Sydney NSW 2000
Email: info@cox.com.au
Tel: 02 9221 6600
Fax: 02 9221 5884



Architecture | Planning Urban Design | Interior Design

Client
TARONGA ZOO

Project
**AUSTRALIA HABITAT
AND TARONGA
WILDLIFE RETREAT**
BRADLEYS HEAD ROAD
MOSMAN NSW 2088

Drawing Title
RESTAURANT ELEVATIONS

CAD File	Drawn
\\213194.00\Plot Series\DA	CT
Coordinated	Scale
CT	1:1000(A)
Project Architect	Date
MD	29/04/18
Project Director	Rev
NT	06
Drawing Number	North
AR-DA-3601	

See Appendixes PLM 104-105 E&B

LEVEL 2 - TERRACE
RL 71.200

LEVEL 1 - RESTAURANT
RL 67.300

LEVEL E - RETREAT ENTRY / KITCHEN
RL 63.020

LEVEL D - RETREAT
RL 60.020

LEVEL C - RETREAT
RL 57.020

01 EAST ELEVATION
1:100

LEVEL 2 - TERRACE
RL 71.200

LEVEL 1 - RESTAURANT
RL 67.300

LEVEL E - RETREAT ENTRY / KITCHEN
RL 63.020

LEVEL D - RETREAT
RL 60.020

LEVEL C - RETREAT
RL 57.020

03 WEST ELEVATION
1:100

NOTE:
1. REFER TO MATERIALS LEGEND AR-DA-9001
FOR TYPICAL MATERIALS AND LOCATIONS



Planning &
Environment

Issued under the Environmental Planning and Assessment Act 1979

Approved Section 4.55 (...1A) Modification Application

No. 1 granted on the 18/10/18

in respect to SSD 741.9

Signed Green

Sheet No. 11 of 14

LEVEL 2 - TERRACE
RL 71.200

LEVEL 1 - RESTAURANT
RL 67.300

LEVEL E - RETREAT ENTRY / KITCHEN
RL 63.020

LEVEL D - RETREAT
RL 60.020

LEVEL C - RETREAT
RL 57.020

02 SOUTH ELEVATION
1:100

LEVEL 2 - TERRACE
RL 71.200

LEVEL 1 - RESTAURANT
RL 67.300


LEVEL E - RETREAT ENTRY / KITCHEN
RL 63.020

LEVEL D - RETREAT
RL 60.020

LEVEL C - RETREAT
RL 57.020

04 NORTH ELEVATION
1:100

0 1 2 3 4 5 10m

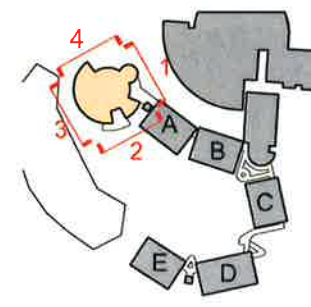

© COPYRIGHT COX ARCHITECTURE PTY LTD 2011

NO REPRODUCTION OF THIS DRAWING IN FULL OR IN PART WITHOUT THE WRITTEN PERMISSION OF COX ARCHITECTURE PTY LTD CONSTITUTES AN INFRINGEMENT OF COPYRIGHT

Rev	Description	By	Date
01	REQUEST FOR SEARS	ADD	25.11.15
02	ISSUE FOR REVIEW	ADD	25.01.16
03	DA SUBMISSION	ADD	10.03.16
04	SECTION 94 SUBMISSION	ADD	29.04.18

Consultants

PROJECT MANAGER	ACOUSTIC ENGINEER
Compass Project Management 17 St Mary St Sydney NSW 2000 T: 02 9550 0001	Renzo Torin & Associates L1 45A Euston St Sydney NSW 2010 T: 02 4218 9602
STRUCTURAL & CIVIL ENGINEERS	ESD & HYDRAULIC ENGINEERS
Taylor Thomson Winberg 48 Charles St Sydney NSW 2005 T: 02 9438 7788	AECOM L21 420 George Street Sydney NSW 2000 T: 02 924 0033
Mechanical Engineers	DOA CONSULTANT
Dorchester Simpson Cleary Sp 118 St Roseville NSW 2058 T: 02 9438 1111	Mekende Group Ground Floor, 272 Adelaide St Brisbane QLD 4000 T: 07 3244 8802
LANDSCAPE ARCHITECTS	BCA CONSULTANT
Turf Design 10 The Kingsway Crows Nest NSW 2059 T: 02 9271 3365	Mekende Group L1 150-151 Kent St Sydney NSW 2000 T: 02 924 0002
QUANTITY SURVEYOR	ZOOLOGICAL EXHIBIT DESIGN
Wells & Woodland L1 818 Pacific Highway Cherrybrook NSW 2067 T: 02 9411 7777	Cresco & Dale Associates PO Box 351 Warrumbungle NSW 2113 T: 02 944 3422
HERITAGE CONSULTANT	INTERIOR DESIGN
Joan Riss Architects 13 St John St Newtown NSW 2042 T: 02 9271 3365	CHADA L2 79 Myrtle St Cherrybrook NSW 2068 T: 02 9271 3365
ELECTRICAL ENGINEER	TRAFFIC CONSULTANT
ADP L2 250 Kent St Sydney NSW 2000 T: 02 9271 3365	GTA Consultants L1 55 West St Cherrybrook NSW 2067 T: 02 944 1822
FIRE ENGINEER	
Core Engineering Suite 401, 201 Kent St Sydney NSW 2000 T: 02 944 1822	

Cox Architecture
Level 6, 155 Clarence Street
Sydney NSW 2000
Email: info@coxarch.com.au
Tel: (02) 9271 3365
Fax: (02) 9271 3364


Architecture | Planning Urban Design | Interior Design

Client
TARONGA ZOO

Project
AUSTRALIA HABITAT AND TARONGA WILDLIFE RETREAT
BRADLEYS HEAD ROAD
MOSMAN NSW 2088


Drawing Title
GUEST LODGE ELEVATIONS

CAD File	\\213194\00\Plot Series\DA	Drawn	CT
Coordinated	CT	Scale	1:1000(A1)
Project Architect	MD	Date	29/06/18
Project Director	NT	Rev	04
Drawing Number		North	
AR-DA-3701			

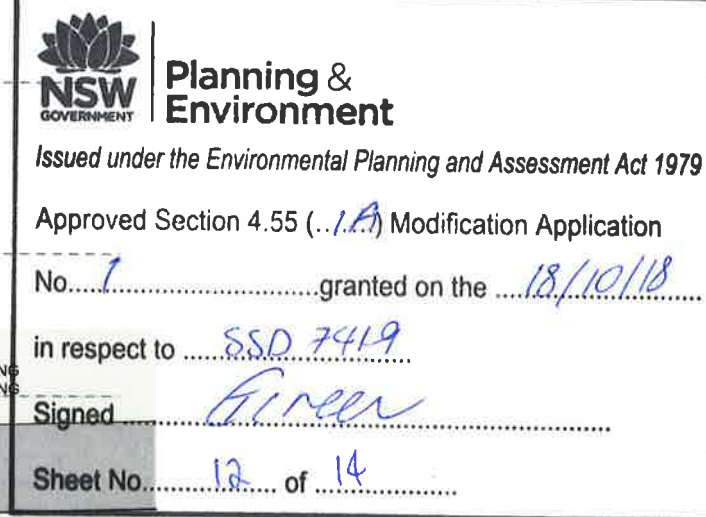

LEGEND

-  EXISTING BUILDINGS
-  TARONGA CENTRE STAGE 1 WORKS
-  TARONGA CENTRE STAGE 2 WORKS

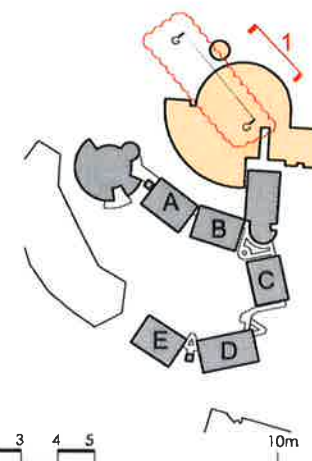[illegible]

Consultants

PROJECT MANAGER Compass Project 118 Glenloch Rd 156 Berry St North Sydney NSW 2060 T: 02 9551 8200	ACQUISITION ENGINEER Reurus Tonn & Associates L1, 418 Glenloch Rd Berry Hills North NSW T: 02 5218 9250
STRUCTURAL & CIVIL ENGINEERS Taylor Thompson Whiting 44 Chumley St St Leonards NSW 2065 T: 02 9479 7780	ESD & HYDRAULIC ENGINEERS AECOM L2/1, 470 George Street Sydney NSW 2000 T: 02 9291 4035
MECHANICAL ENGINEER Donnelly Simpson Cleary 59 HEB 180 Macquarie NSW 2020 T: 02 9516 1757	DCA CONSULTANT McKendree Group Ground Floor, 232 Adelaide St Brisbane QLD 4000 T: 07 3000 8000
LANDSCAPE ARCHITECTS Tur Design 46/1 The Kingscrown Crowsville NSW 2200 T: 02 9602 3300	RCA CONSULTANT McKendree Group L1, 185-187 Kent St Sydney NSW 2000 T: 02 9296 8900
QUANTITY SURVEYOR White & Woodall 11/15 Pacific Highway Cherrybrook NSW 2057 T: 02 9391 2157	2002 DCA ACADEMY EXHIBIT DESIGN Green & Dale Associates PO Box 361 Warrimoo VIC 3113 T: 03 9441 5422
HERITAGE CONSULTANT Jean Rice Architect 12 BL John St Newmarket NSW 2042 T: 02 9520 0862	INTERIOR DESIGN CHADA L2, 78 Myer St Cherrybrook NSW 2000 T: 02 9391 9621
ELECTRICAL ENGINEER A 2/D L2-30 Kent St Sydney NSW 2000 T: 02 9705 5447	TRAFFIC CONSULTANT OTA Consultants L2 To Help St Cherrybrook NSW 2007 T: 02 9391 9621

Cox Architecture
Level 6, 155 Clarence Street
Sydney NSW 2000
Email: sydney@cox.com.au
Tel: 02 9257 9590
Fax: 02 9294 5844

Architecture | Planning Urban Design | Interior Design

Client _____

TARONGA ZOO

200

AUSTRALIA HABITAT

AUSTRALIA HABITAT
AND FAUNA

AND TARONGA

WILDLIFE RETREAT

BRADLEYS HEAD ROAD

MOSMAN NSW 2088

Drawing Title

TARONGA CENTRE FOYER

(TARONGA ZOO MASTER PLAN STAGE 2)

& WILDLIFE RETREAT ENTRY ELEVATION

CAD File: \\213194.00\Plot Series\DA	Drawn: CT
--------------------------------------	-----------

Coordinated	CI	Scale	11000
-------------	----	-------	-------

Project Architect	MD	Date	29/06/18
-------------------	----	------	----------

Project Director	Rev	OE
------------------	-----	----


Page Number	NI	Page	05
Domain Number		Month	

Clamping No. 100	North
------------------	-------

AR DA 3801

AR-DA-5601

[illegible]

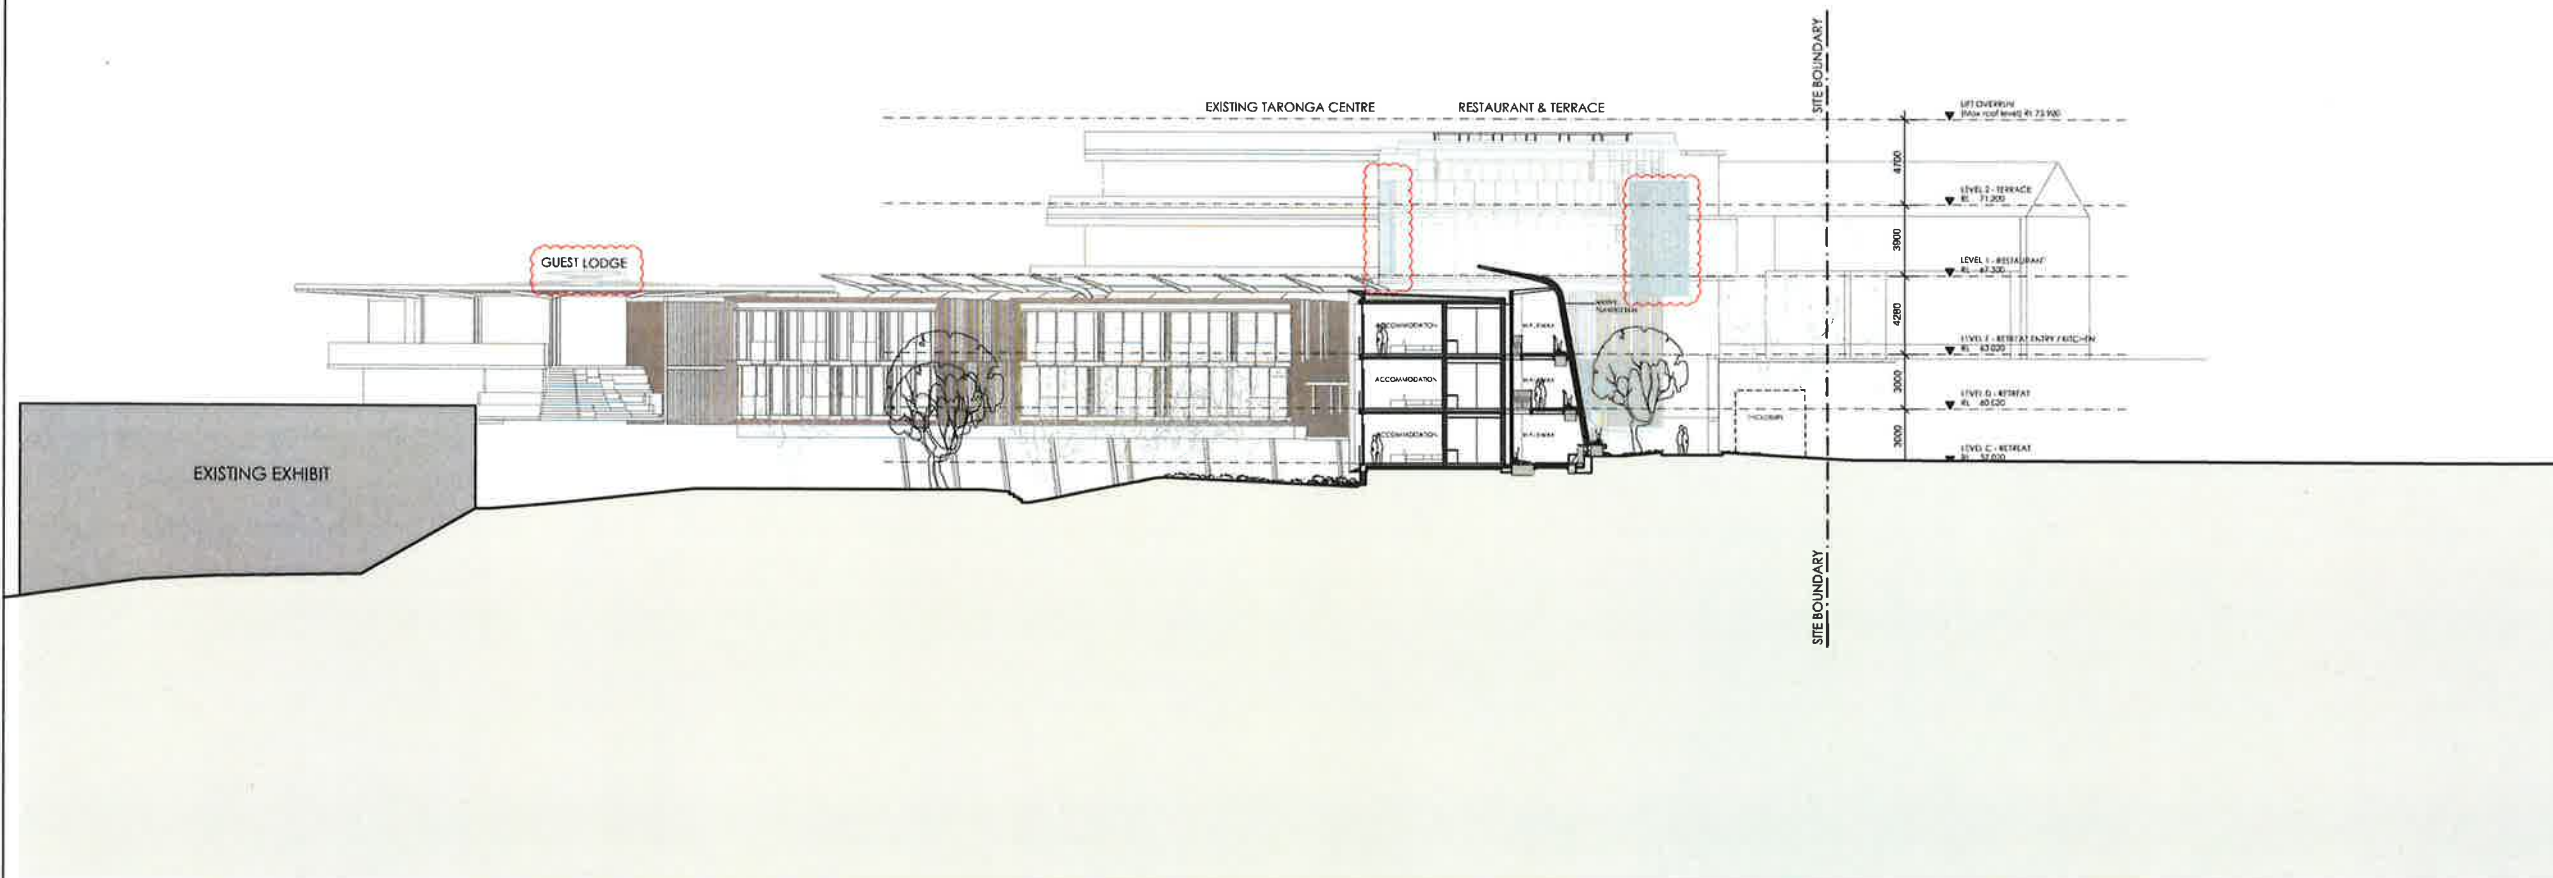

01 SECTION 3
1:200



Planning & Environment

Issued under the Environmental Planning and Assessment Act 1979


Approved Section 4.55 (.1A.) Modification Application

No. 1 granted on the 18/10/18

in respect to 850 7419

Signed P. Green

Sheet No. 13 of 14

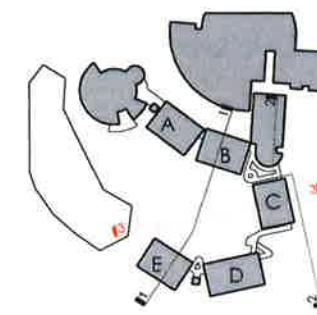

© COPYRIGHT COX ARCHITECTURE PTY LTD 2011

ANY FORM OF REPRODUCTION OF THIS DRAWING IN FULL OR IN PART WITHOUT THE WRITTEN PERMISSION OF COX ARCHITECTURE PTY LTD CONSTITUTES AN INFRINGEMENT OF COPYRIGHT

Rev	Description	By	Date
01	REQUEST FOR SEARS	MD	25.11.15
02	ISSUE FOR REVIEW	MD	25.01.16
03	DA SUBMISSION	MD	10.03.16
04	DA SUBMISSION	MD	10.08.16
05	SECTION 94 SUBMISSION	MD	29.06.18

Consultants	
PROJECT MANAGER Compass Project Management 17-55 Berry St North Sydney NSW 2060 T: 02 9601 8007	ACOUSTIC ENGINEER Rexco Tonin & Associates 17-4184 Gladstone St Burry Hill NSW 2010 T: 02 9316 9000
STRUCTURAL & CIVIL ENGINEERS Taylor Thomson Whiting 40 Chippendale St St Leonards NSW 2055 T: 02 9439 7788	ES&S & HYDRAULIC ENGINEERS AECOM L71-431 George Street Sydney NSW 2000 T: 02 9554 9000
MECHANICAL ENGINEER Donnelly Simpson Cleary & Co 148 St Hawthorne NSW 2018 T: 02 9438 1117	ROA CONSULTANT McIntyre Group Ground Floor, 232 Adelaide St Brisbane QLD 4000 T: 07 3634 8800
LANDSCAPE ARCHITECTS Turf Design 85 The Kingsway Cronulla NSW 2230 T: 02 9072 3300	ROA CONSULTANT McIntyre Group L71-431 George Street Sydney NSW 2000 T: 02 9554 9000
QUANTITY SURVEYOR Wills & Woodland 17-815 Pacific Highway Cherrybrook NSW 2087 T: 02 9411 3777	ZOOLOGICAL EXHIBIT DESIGN Green & Dale Associates PO Box 361 Warrandyte VIC 3113 T: 03 9447 5422
HERITAGE CONSULTANT Jean Rine Architects 12 Bl John St Newtown NSW 2042 T: 02 9559 8862	INTERIOR DESIGN CHADA L2-79 Myrtle St Chippendale NSW 2006 T: 02 9218 2527
ELECTRICAL ENGINEER ADP L2-360 Kent St Sydney NSW 2000 T: 02 9263 5417	TRAFFIC CONSULTANT CTA Consultants L6-15 Helly St Cremorne NSW 2087 T: 02 9440 1800
FIRE ENGINEER Core Engineering Suite 401, 201 Kent St Sydney NSW 2000 T: 02 9260 9666	

Cox Architecture
Level 6, 160 Clarence Street
Sydney NSW 2000
Email: sydney@cox.com.au
Tel: 02 9261 5555
Fax: 02 9264 5644



Architecture | Planning Urban Design | Interior Design


Client
TARONGA ZOO

Project
AUSTRALIA HABITAT AND TARONGA WILDLIFE RETREAT
BRADLEYS HEAD ROAD
MOSMAN NSW 2088


Drawing Title
SITE SECTION 3

CAD File	\\213194.D\\Plot Series\\DA	Drawn	CT
Coordinated	CT	Scale	1:2006A1
Project Architect	MD	Date	29/06/18
Project Director	NI	Rev	05
Drawing Number		North	
AR-DA-4003			

COX ARCHITECTURE PTY LTD PTN 002 733 891

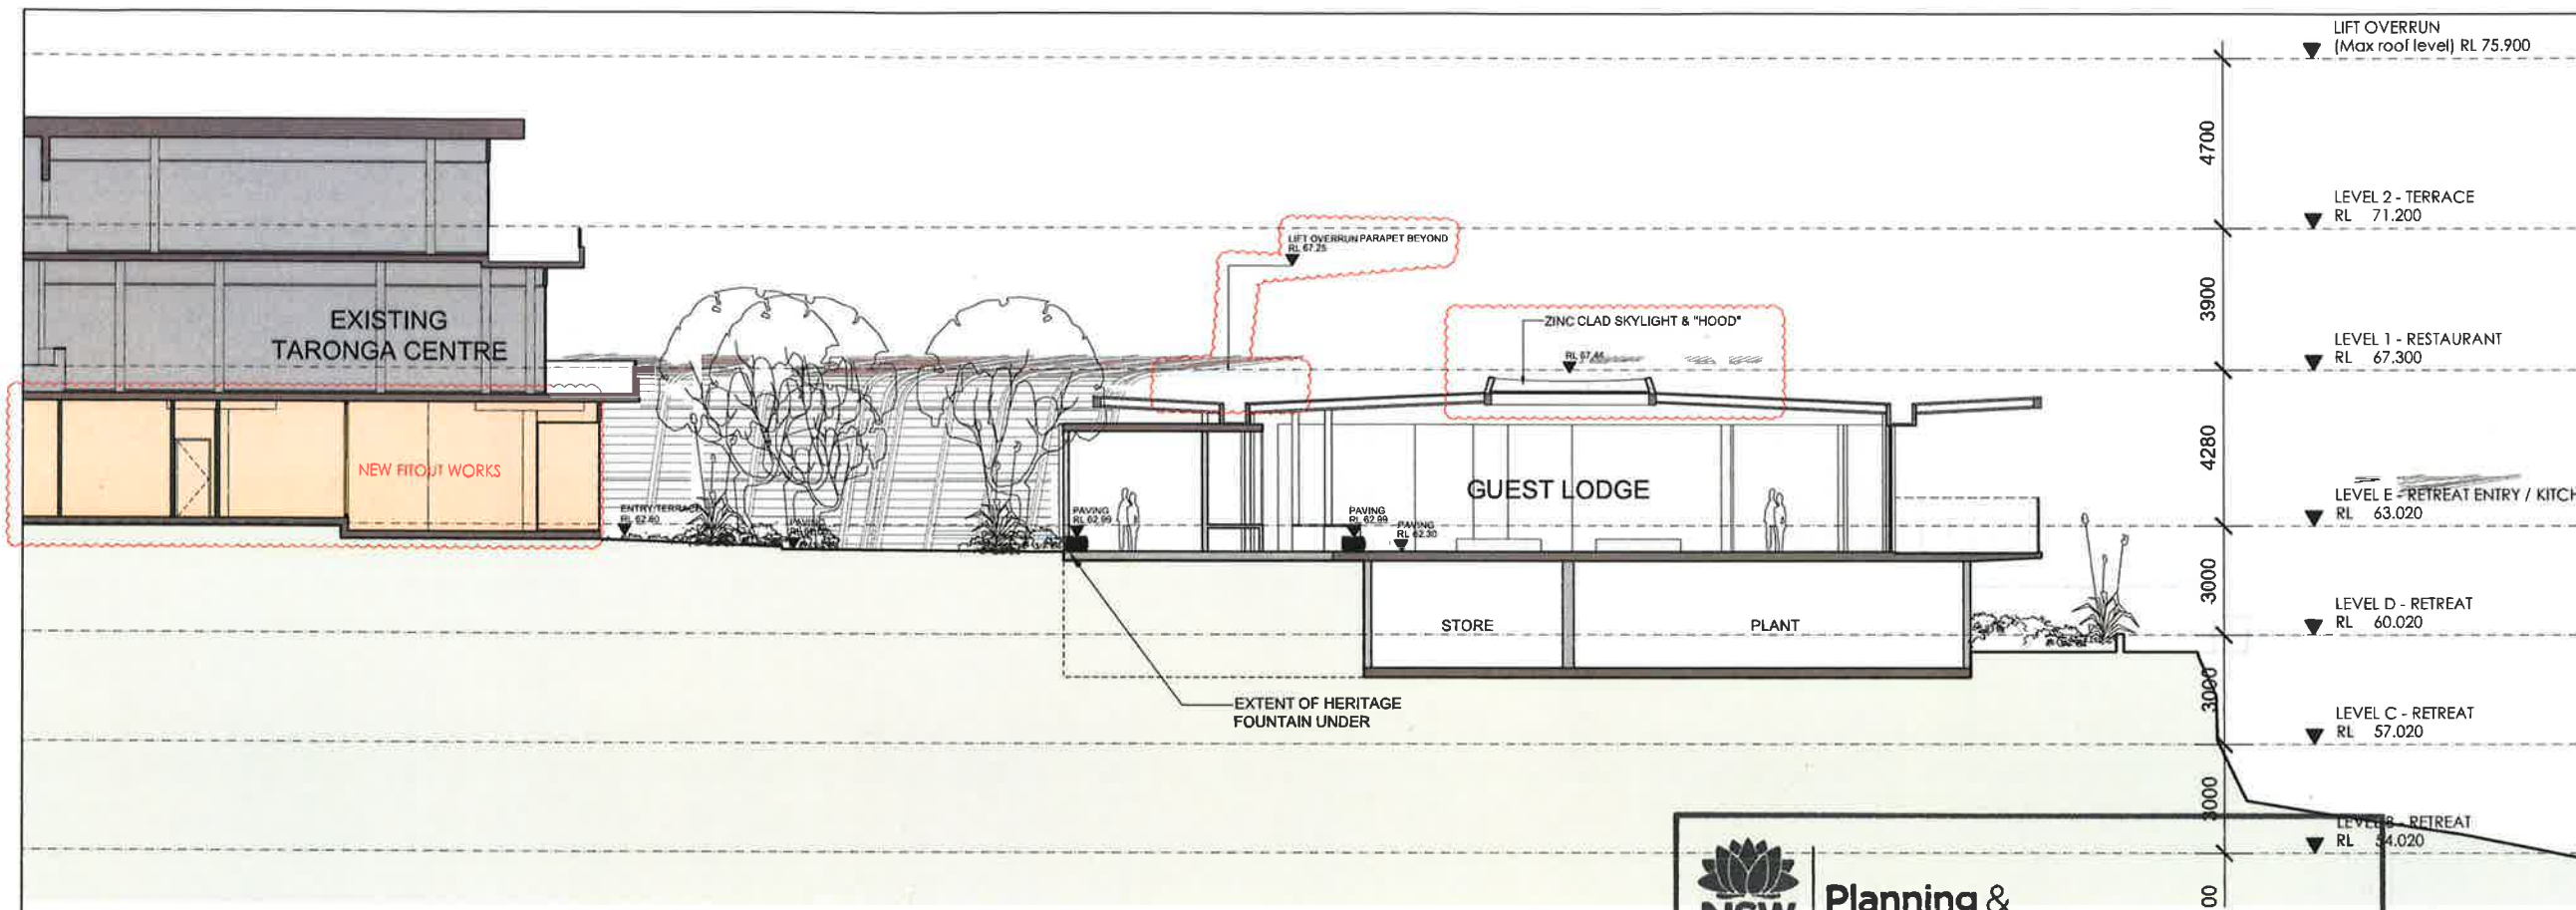


01 SECTION FF'
1:100

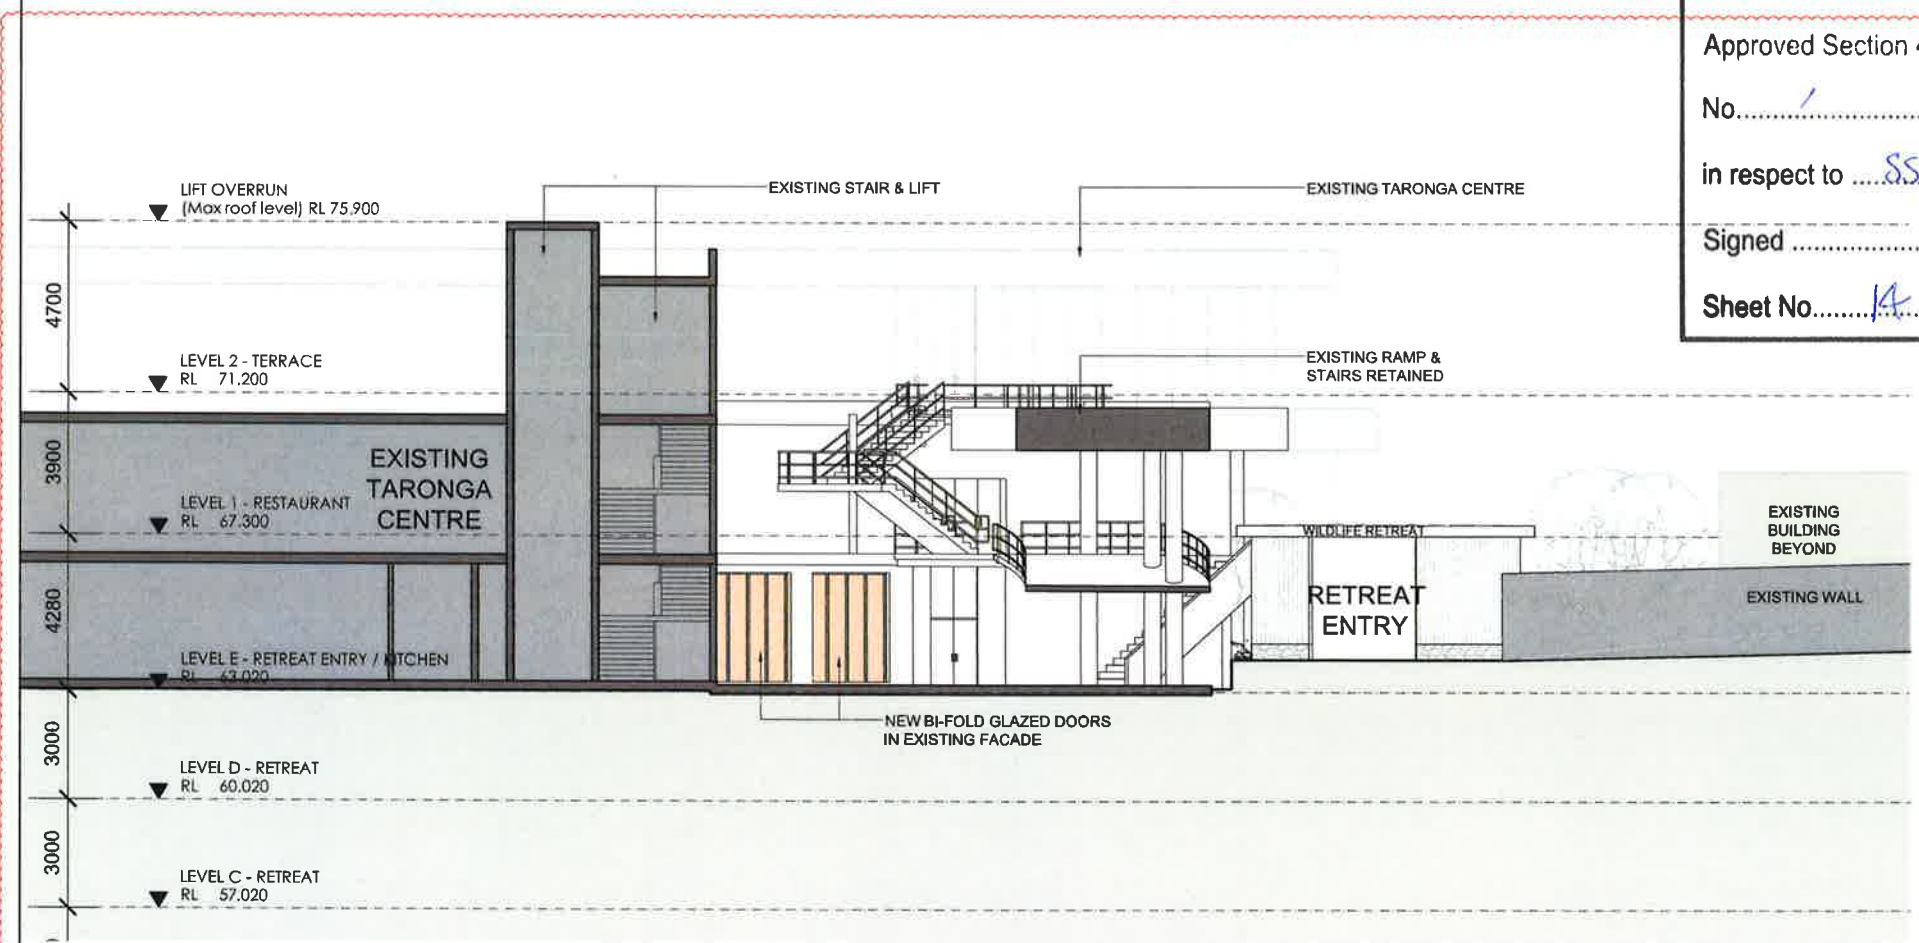

02 SECTION HH' - TARONGA CENTRE STAGE 1 WORKS
1:100

NSW GOVERNMENT
Planning & Environment
Issued under the Environmental Planning and Assessment Act 1979
Approved Section 4.55 (.14.) Modification Application
No. 1 granted on the 18/10/18
in respect to SSD 7419
Signed [Signature]
Sheet No. 14 of 14

LEGEND
EXISTING BUILDINGS
TARONGA CENTRE STAGE 1 WORKS
TARONGA CENTRE STAGE 2 WORKS

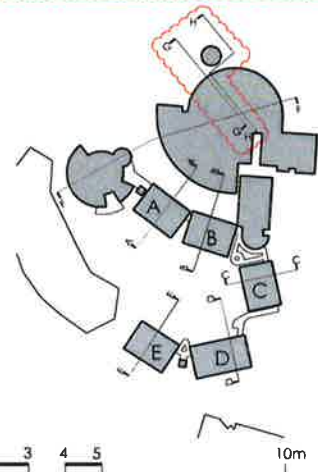

© COPYRIGHT COX ARCHITECTURE PTY LTD 2011
NO REPRODUCTION OF THIS DRAWING IN FULL OR IN PART WITHOUT THE WRITTEN PERMISSION OF COX ARCHITECTURE PTY LTD CONSTITUTES AN INFRINGEMENT OF COPYRIGHT

Rev	Description	By	Date
01	REQUEST FOR SEARS	MD	25.11.15
02	ISSUE FOR REVIEW	MD	25.01.16
03	DA SUBMISSION	MD	10.03.16
04	DA SUBMISSION	MD	10.06.16
05	SECTION 96 SUBMISSION	MD	29.06.18

Consultants

PROJECT MANAGER	ACOUSTIC ENGINEER
Compass Project Management 17-18 Berry St North Sydney NSW 2060 T: 02 9550 4000	Rendto Tordin & Associates 11-11A Elizabeth St Sydney NSW 2010 T: 02 9550 4000
STRUCTURAL & CIVIL ENGINEERS	EEO & HYDRAULIC ENGINEERS
Taylor Thompson Whiting 48 Cheshire St St Leonards NSW 2055 T: 02 9550 4000	AESOM L31 450 George Street Sydney NSW 2000 T: 02 9550 4000
MECHANICAL ENGINEER	DDA CONSULTANT
Donnelly Simpson Cleary 108 St Rosedale NSW 2069 T: 02 9550 4000	Mckenzie Group Ground Floor 292 Adelaide St Brisbane QLD 4000 T: 02 9550 4000
LANDSCAPE ARCHITECTS	BCA CONSULTANT
Turf Design 85 The Kingsway Crowsville NSW 2230 T: 02 9550 4000	Mckenzie Group PO Box 301 Warrumbungle NSW 2680 T: 02 9550 4000
QUANTITY SURVEYOR	ZOOLOGICAL EXHIBIT DESIGN
Wilde & Woodland 11-15 Pacific Highway Cherrybrook NSW 2887 T: 02 9550 4000	Green & Dale Associates PO Box 301 Warrumbungle NSW 2680 T: 02 9550 4000
HERITAGE CONSULTANT	INTERIOR DESIGN
Jean Rice Architects 12 St John St Newtown NSW 2042 T: 02 9550 4000	CHADA L3 79 Myrtle St Cherrybrook NSW 2887 T: 02 9550 4000
ELECTRICAL ENGINEER	TRAFFIC CONSULTANT
ADP 12-120 Kent St Sydney NSW 2000 T: 02 9550 4000	ETA Consultants 18-18 Myrtle St Cherrybrook NSW 2887 T: 02 9550 4000
FIRE ENGINEER	
Core Engineering Suite 101 201 North St Sydney NSW 2000 T: 02 9550 4000	

Cox Architecture
Level 6, 155 Clarence Street
Sydney NSW 2000
Email: info@coxarch.com.au
Tel: 02 9550 4000
Fax: 02 9550 4000

COX
Architecture | Planning Urban Design | Interior Design

Client
TARONGA ZOO

Project
AUSTRALIA HABITAT AND TARONGA WILDLIFE RETREAT
BRADLEYS HEAD ROAD
MOSMAN NSW 2088

Drawing Title
SECTIONS FF' & HH' (TARONGA ZOO MASTER PLAN STAGE 1)

CAD File	Coordinated	Project Architect	Project Director	Drawing Number
213194-00-VPlot Series\DA	CT	MD	MD	

Drawn	Scale	Date	Rev
CT	1:100000A1	29/06/18	05

AR-DA-4104