

# PROPOSED WASTE TRANSFER STATION AT 52 ANDERSON ROAD SMEATON GRANGE

## DRAWING LIST

000	COVER SHEET	REV F
100	GROUND FLOOR PLAN 1:500	REV F
101	ROOF PLAN 1:500	REV F
200	ELEVATIONS 1 1:250	REV F
201	ELEVATIONS 2 1:250	REV F
500	DETAILS SHEET1 1:250	REV F
501	DETAILS SHEET2 1:100	REV F

### REFERENCES

DRAWINGS TO BE READ IN CONJUNCTION WITH BUT NOT LIMITED TO ALL STORMWATER ENGINEERS, LANDSCAPE ARCHITECTS, AND OTHER ASSOCIATED PLANS & REPORTS


### revision

A	02.02.16	ISSUED FOR GENERAL INFORMATION
B	04.03.16	ISSUED FOR GENERAL INFORMATION
C	06.05.16	ISSUED FOR GENERAL INFORMATION
D	23.05.16	ISSUED FOR GENERAL INFORMATION
E	18.08.16	ISSUED FOR GENERAL INFORMATION
F	28.04.17	ISSUED FOR GENERAL INFORMATION

### notes

All dimensions and setbacks to be verified prior to commencement  
DO NOT SCALE measurements off drawings  
Figured dimensions to be used at all times  
IF IN DOUBT - ASK  
All omissions or discrepancies to be notified to the architect

scale 1:500 @ A3

 

Project Architect

L2 - 60 PARK STREET  
SYDNEY NSW 2000  
P: 02 9267 2000  
W: www.cdarchitects.com.au

### copyright


The copyright of this drawing together with any other documents prepared by CD Architects (CDA) remains the property of CDA. CDA grants license for the use of this document for the purpose for which it is intended. This license is not transferable without permission from CDA.

date FEB 2016	drawn SS
------------------	-------------

project  
PROPOSED WASTE TRANSFER STATION  
52 ANDERSON ROAD  
SMEATON GRANGE

drawing title  
COVER SHEET

FOR DA APPROVAL		
J15306	DA	000 F
job no.	drawing no.	rev

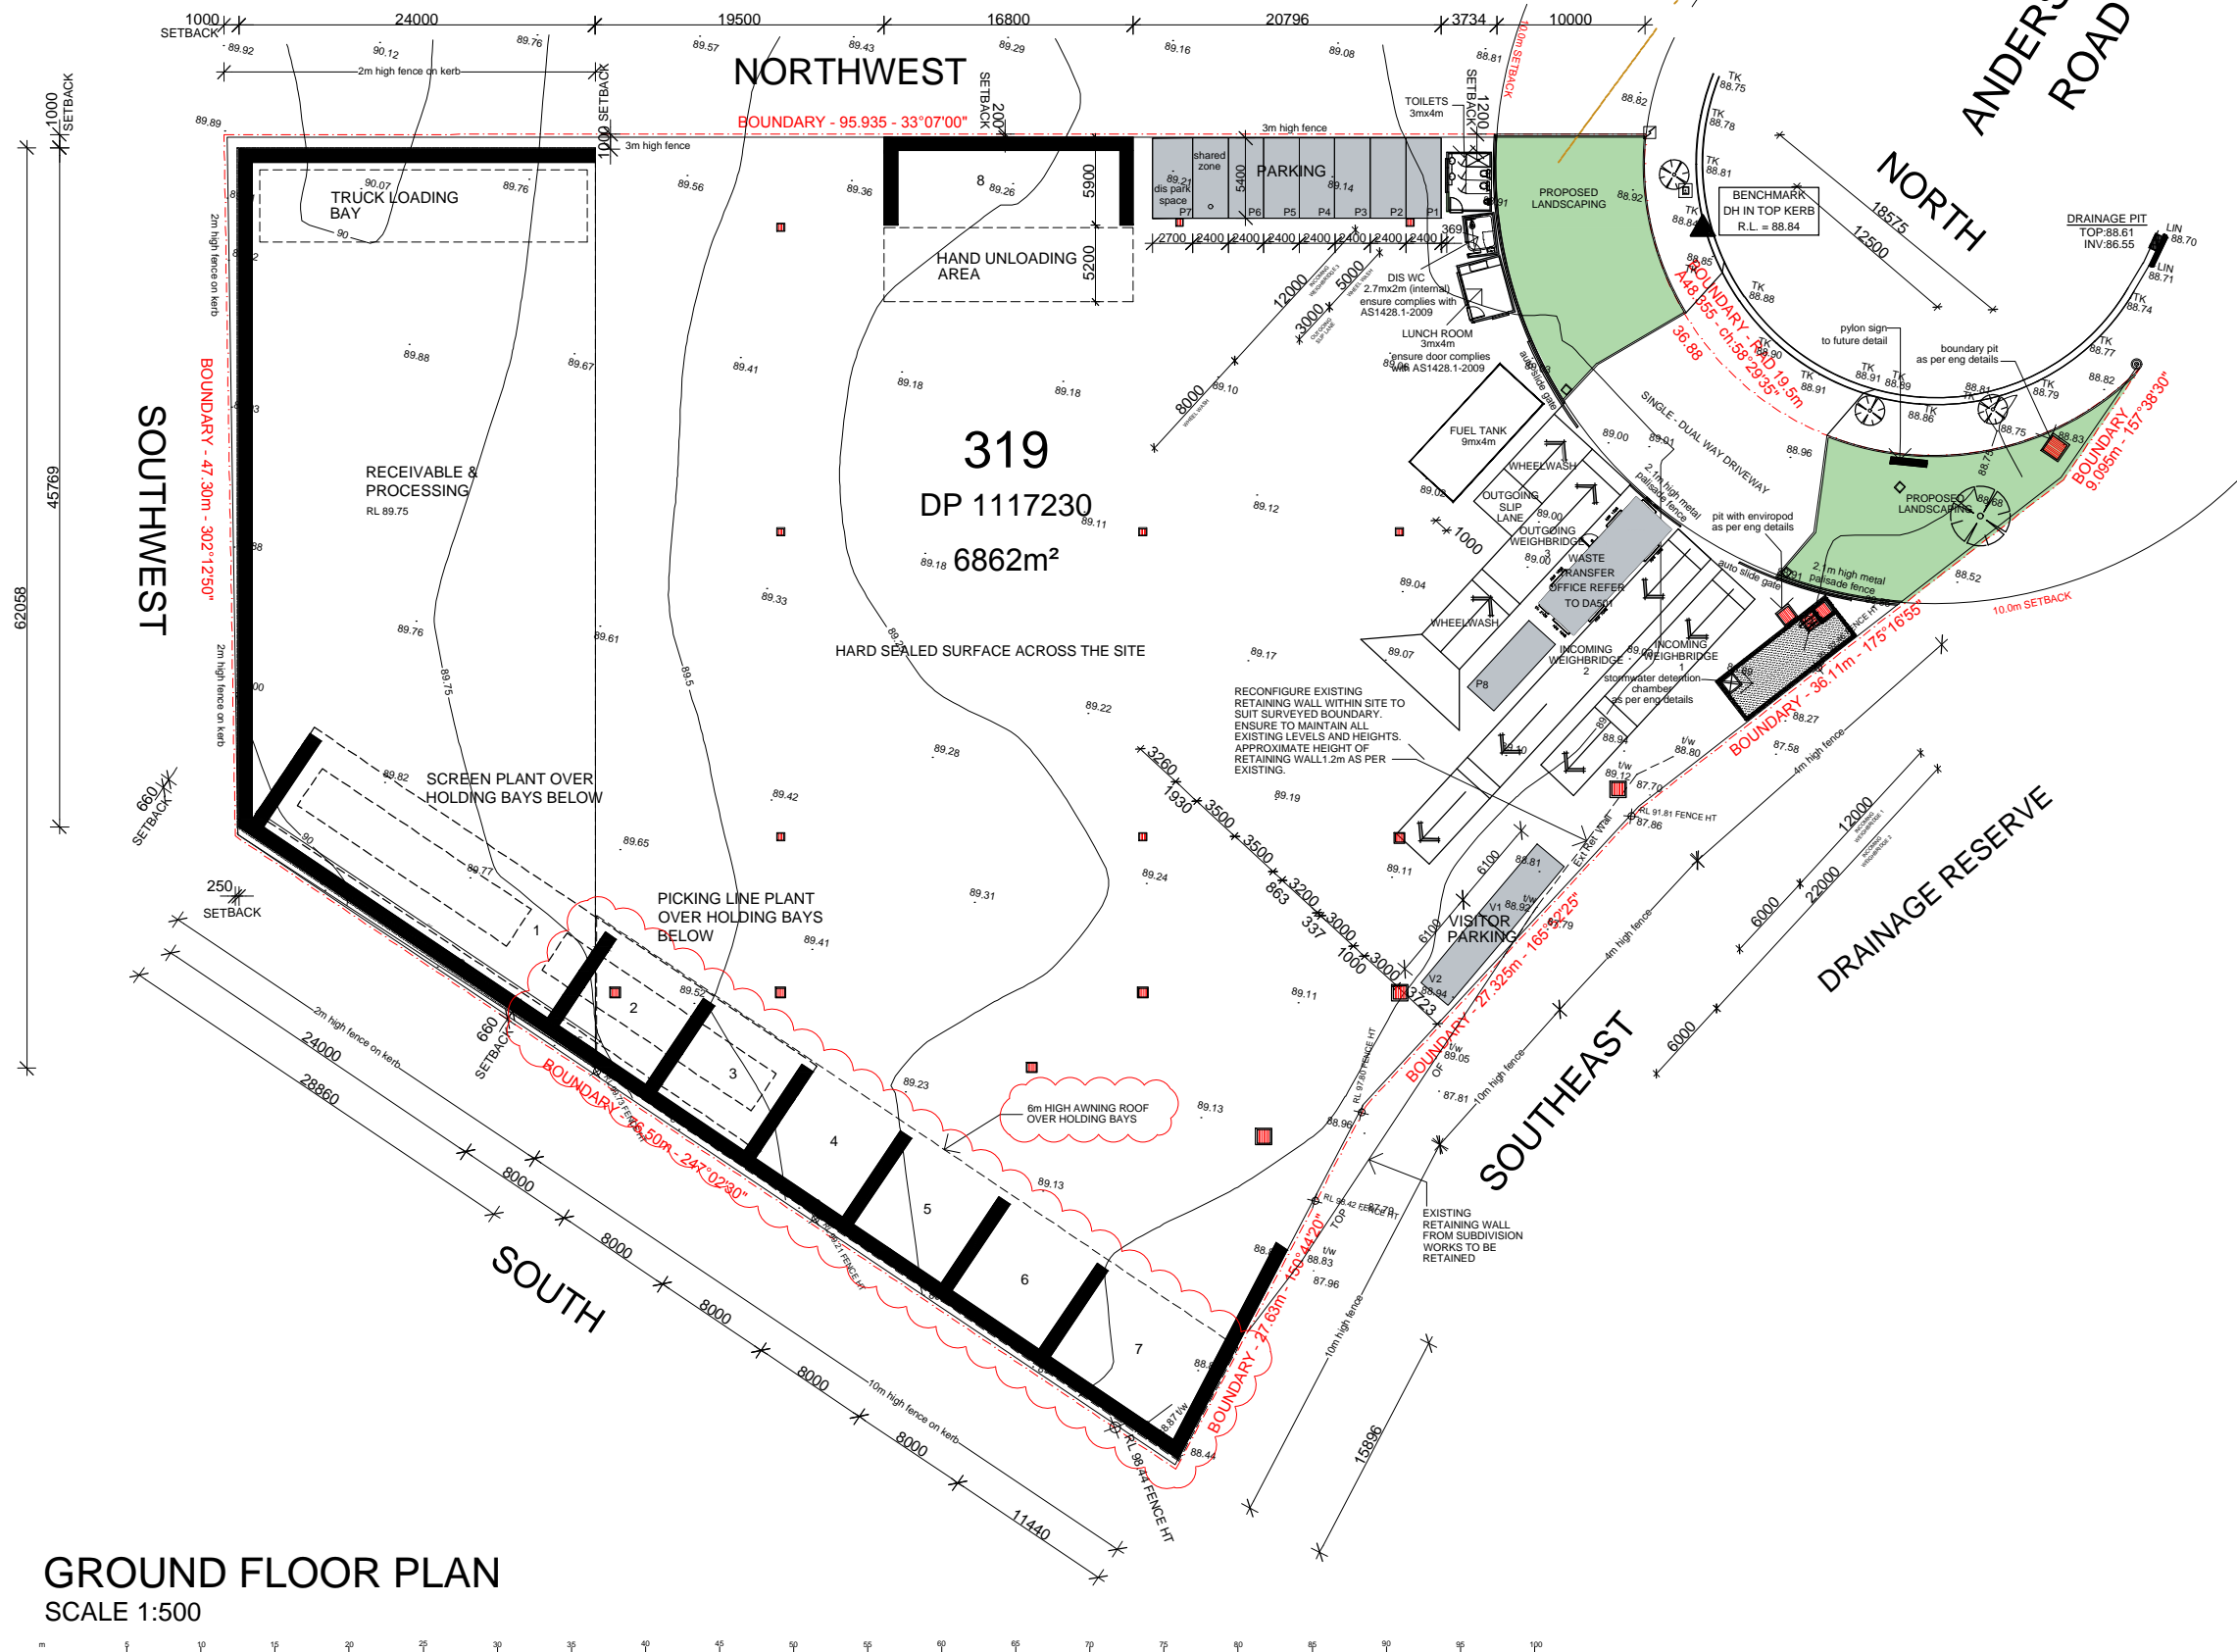

GROUND FLOOR PLAN  
SCALE 1:500

REFERENCES  
DRAWINGS TO BE READ IN CONJUNCTION WITH BUT NOT LIMITED TO ALL STORMWATER ENGINEERS, LANDSCAPE ARCHITECTS, AND OTHER ASSOCIATED PLANS & REPORTS

revision		
A	02.02.16	ISSUED FOR GENERAL INFORMATION
B	04.03.16	ISSUED FOR GENERAL INFORMATION
C	06.05.16	ISSUED FOR GENERAL INFORMATION
D	23.05.16	ISSUED FOR GENERAL INFORMATION
E	18.08.16	ISSUED FOR GENERAL INFORMATION
F	28.04.17	ISSUED FOR GENERAL INFORMATION

notes  
All dimensions and setbacks to be verified prior to commencement  
DO NOT SCALE measurements off drawings  
Figured dimensions to be used at all times  
IF IN DOUBT - ASK  
All omissions or discrepancies to be notified to the architect

scale 1:100 @ A3  
Project Architect

L2 - 60 PARK STREET  
SYDNEY NSW 2000  
P: 02 9567 2000  
W: www.chaninedesign.com.au


copyright  
The copyright of this drawing together with any other documents prepared by CD Architects (CDA) remain the property of CDA. CDA grants licence for the use of this document for the purpose for which it is intended. This licence is not transferable without permission from CDA.

date APRIL 2013	drawn SS
--------------------	-------------


project  
PROPOSED WASTE TRANSFER STATION  
52 ANDERSON ROAD  
SMEATON GRANGE

drawing title  
GROUND FLOOR PLAN

FOR DA APPROVAL			
J15306	DA	100	F
job no.	drawing no.		rev

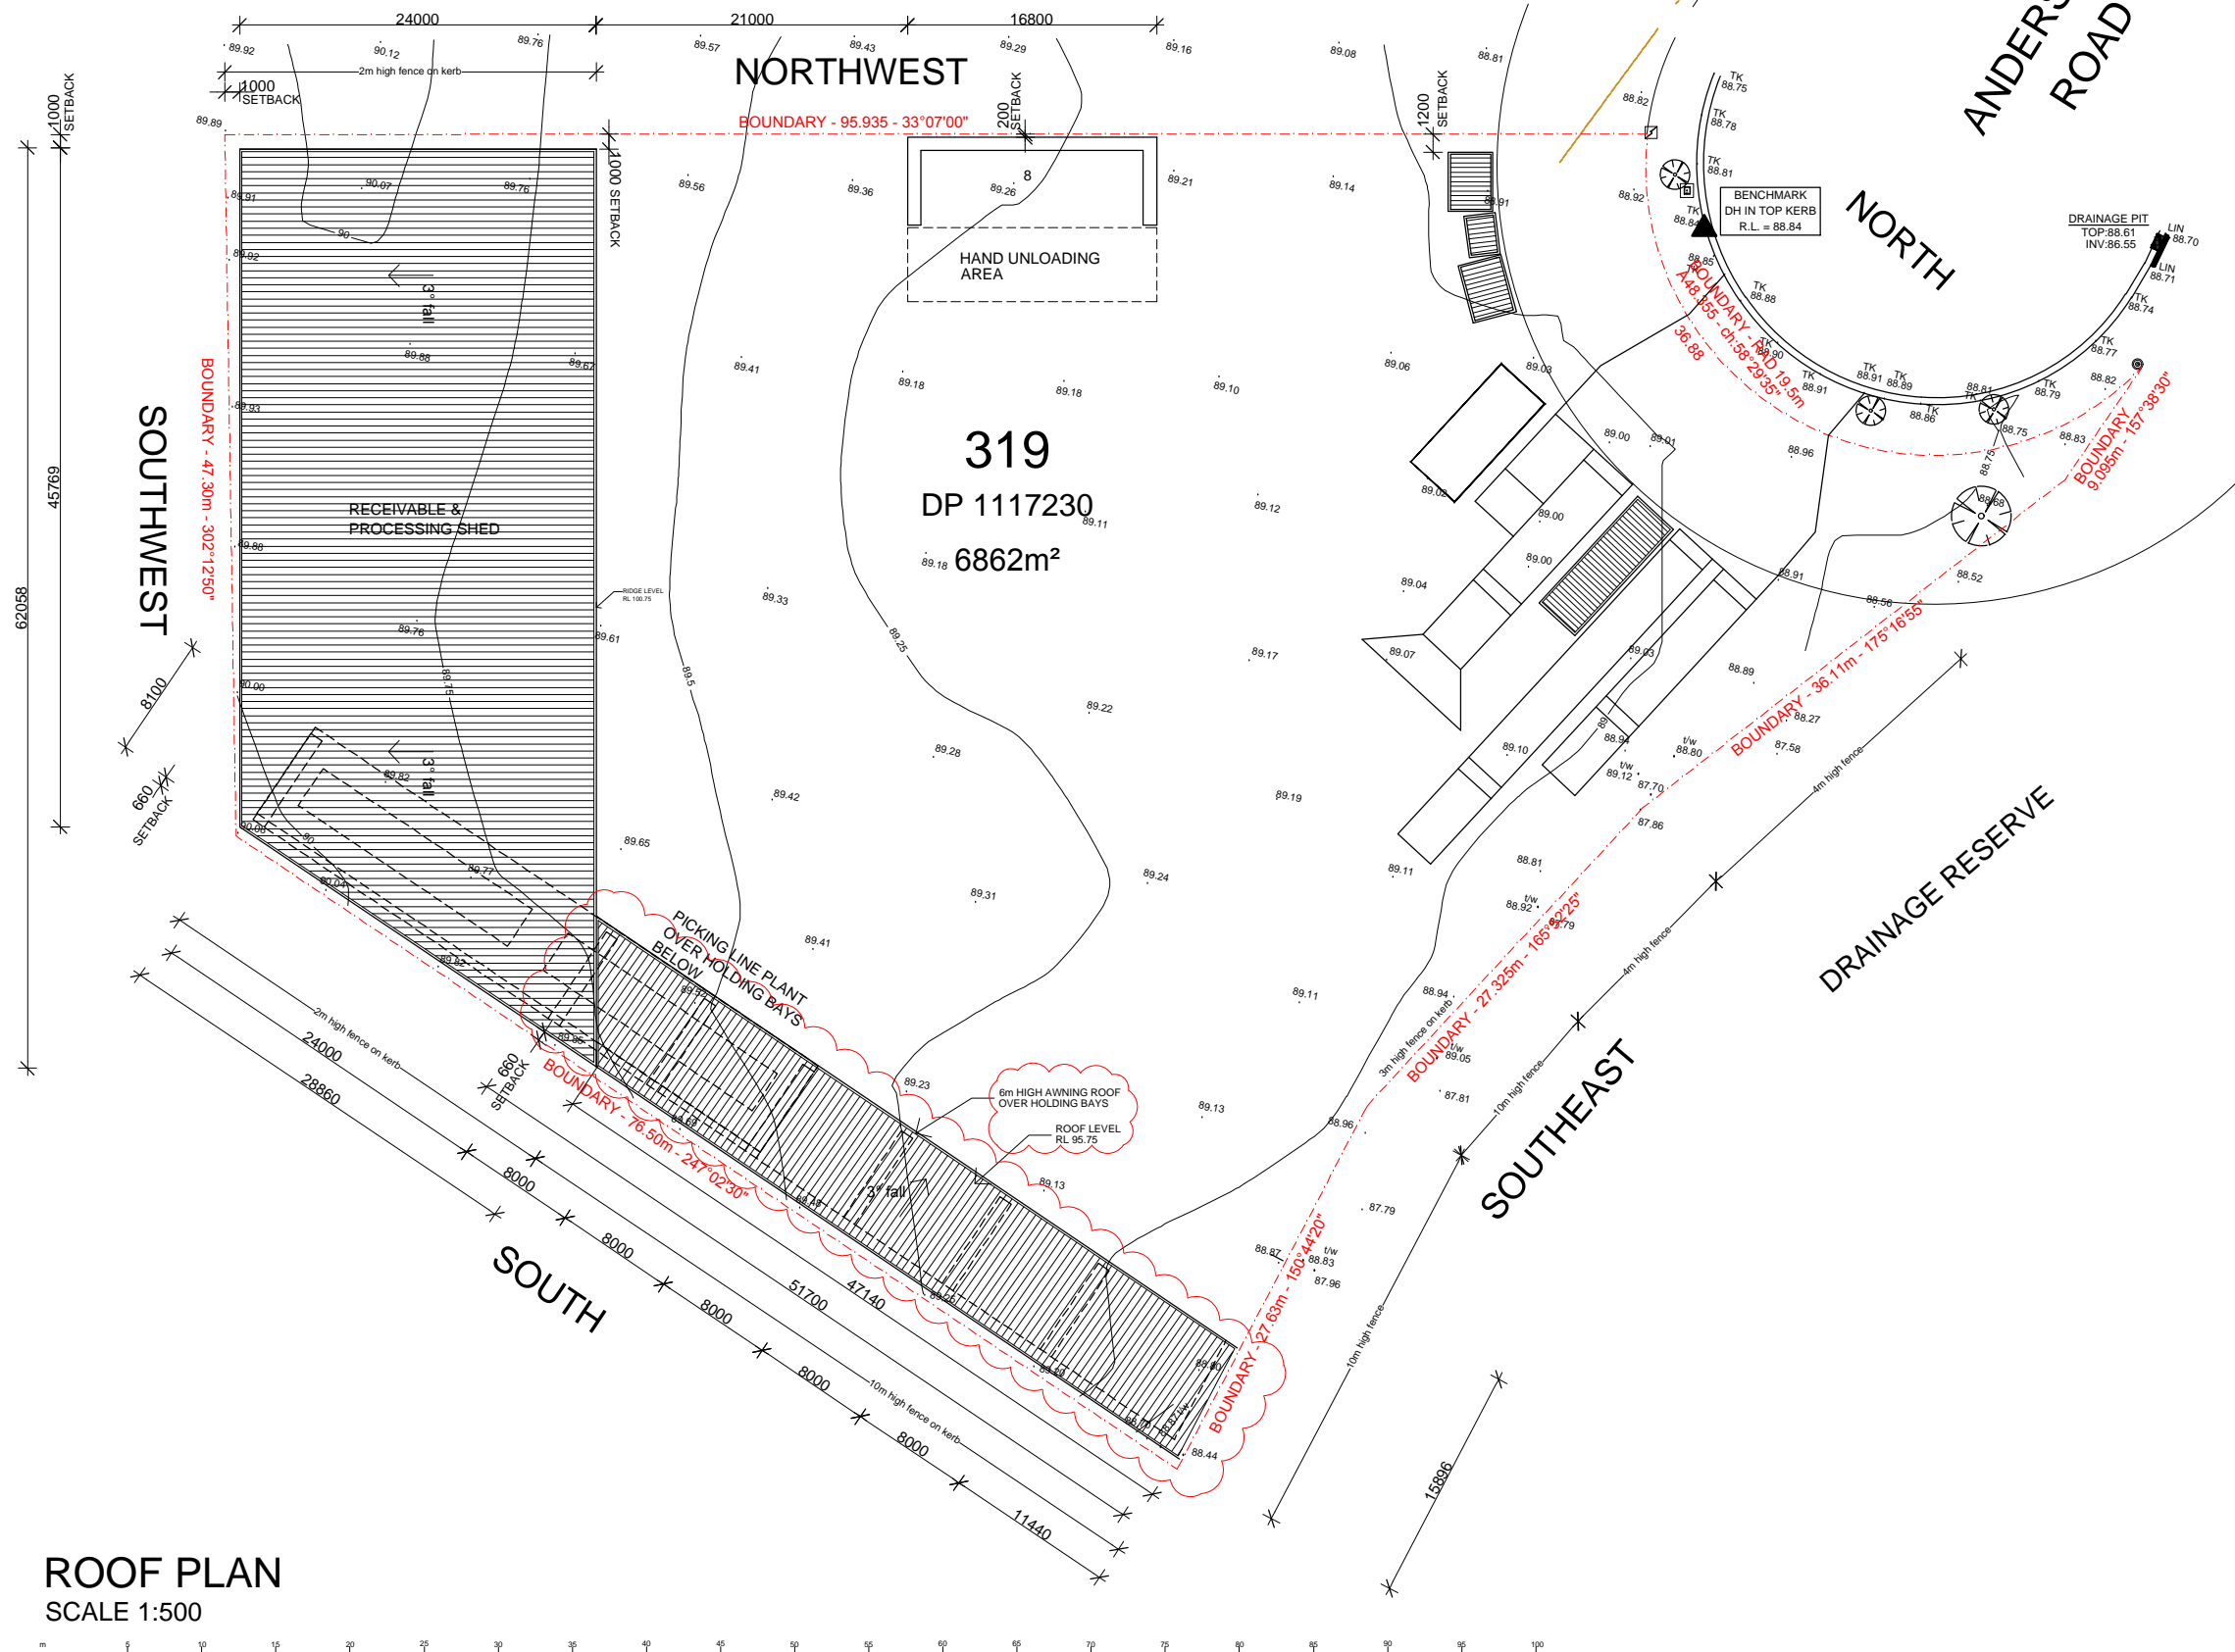

ROOF PLAN  
SCALE 1:500

 

REFERENCES  
DRAWINGS TO BE READ IN CONJUNCTION WITH BUT NOT LIMITED TO ALL STORMWATER ENGINEERS, LANDSCAPE ARCHITECTS, AND OTHER ASSOCIATED PLANS & REPORTS

revision		
A	02.02.16	ISSUED FOR GENERAL INFORMATION
B	04.03.16	ISSUED FOR GENERAL INFORMATION
C	06.05.16	ISSUED FOR GENERAL INFORMATION
D	23.05.16	ISSUED FOR GENERAL INFORMATION
E	18.08.16	ISSUED FOR GENERAL INFORMATION
F	28.04.17	ISSUED FOR GENERAL INFORMATION



notes  
All dimensions and setbacks to be verified prior to commencement  
DO NOT SCALE measurements off drawings  
Figured dimensions to be used at all times  
IF IN DOUBT - ASK  
All omissions or discrepancies to be notified to the architect



Project Architect  
  
L2 - 60 PARK STREET  
SYDNEY NSW 2000  
P- 02 9587 2000  
W- www.chaninedesign.com.au


copyright  
The copyright of this drawing together with any other documents prepared by CD Architects (CDA) remains the property of CDA. CDA grants license for the use of this document for the purpose for which it is intended. This license is not transferable without permission from CDA.

date	drawn
APRIL 2013	SS


project  
PROPOSED WASTE TRANSFER STATION  
52 ANDERSON ROAD  
SMEATON GRANGE

drawing title  
ROOF PLAN


FOR DA APPROVAL		
J15306	DA	101
job no.	drawing no.	rev
		F

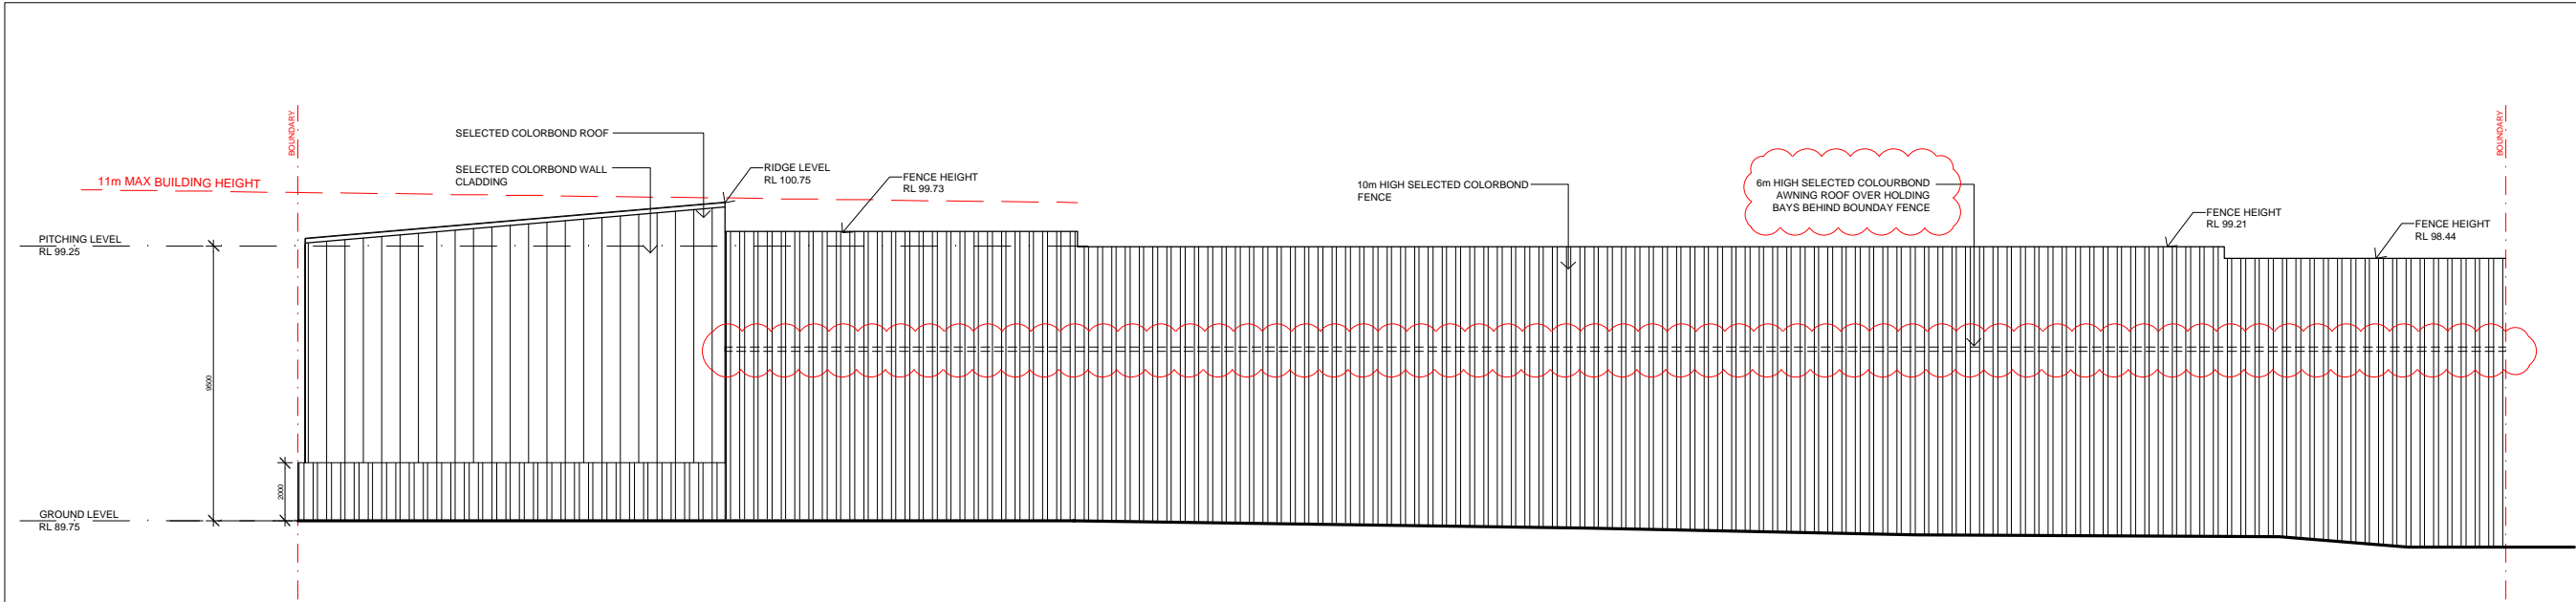

SOUTH ELEVATION  
SCALE 1:250

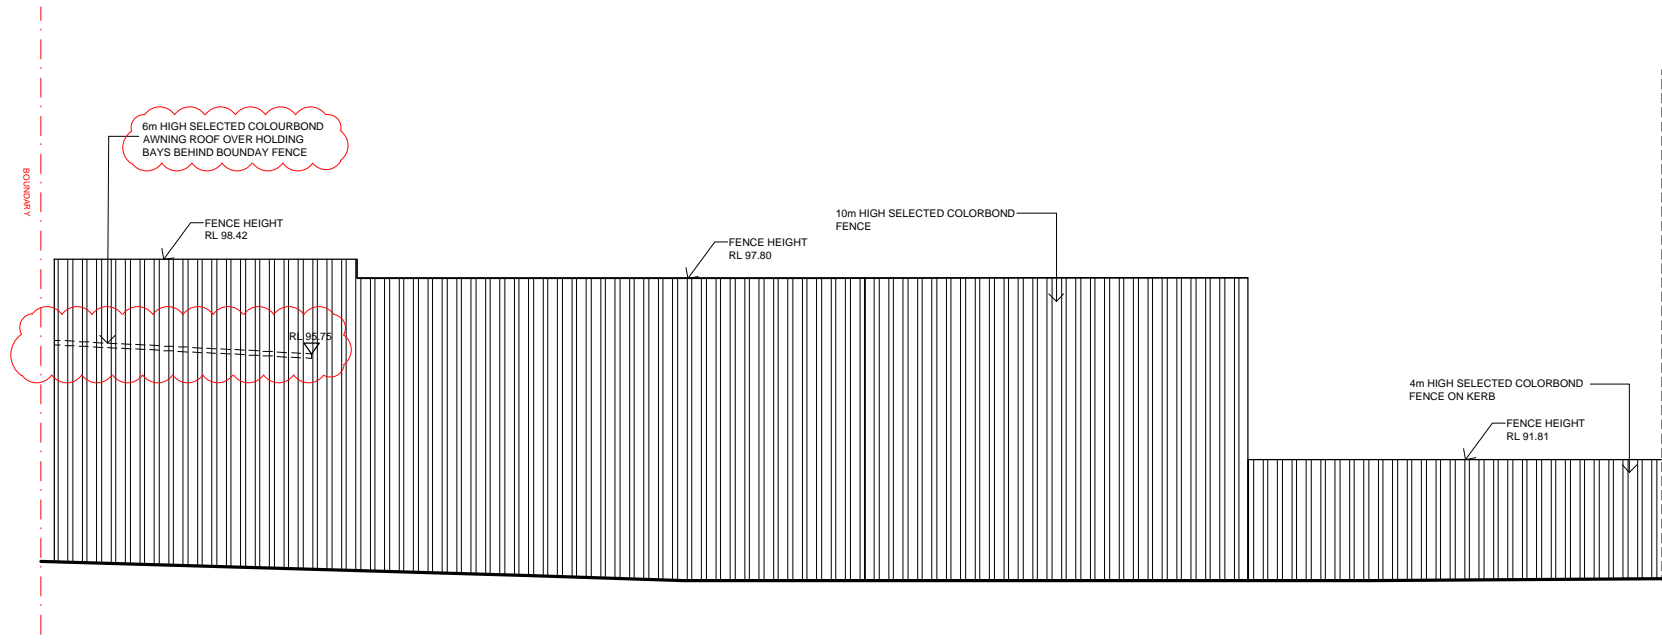

SOUTH-EAST ELEVATION (PART 1)  
SCALE 1:250

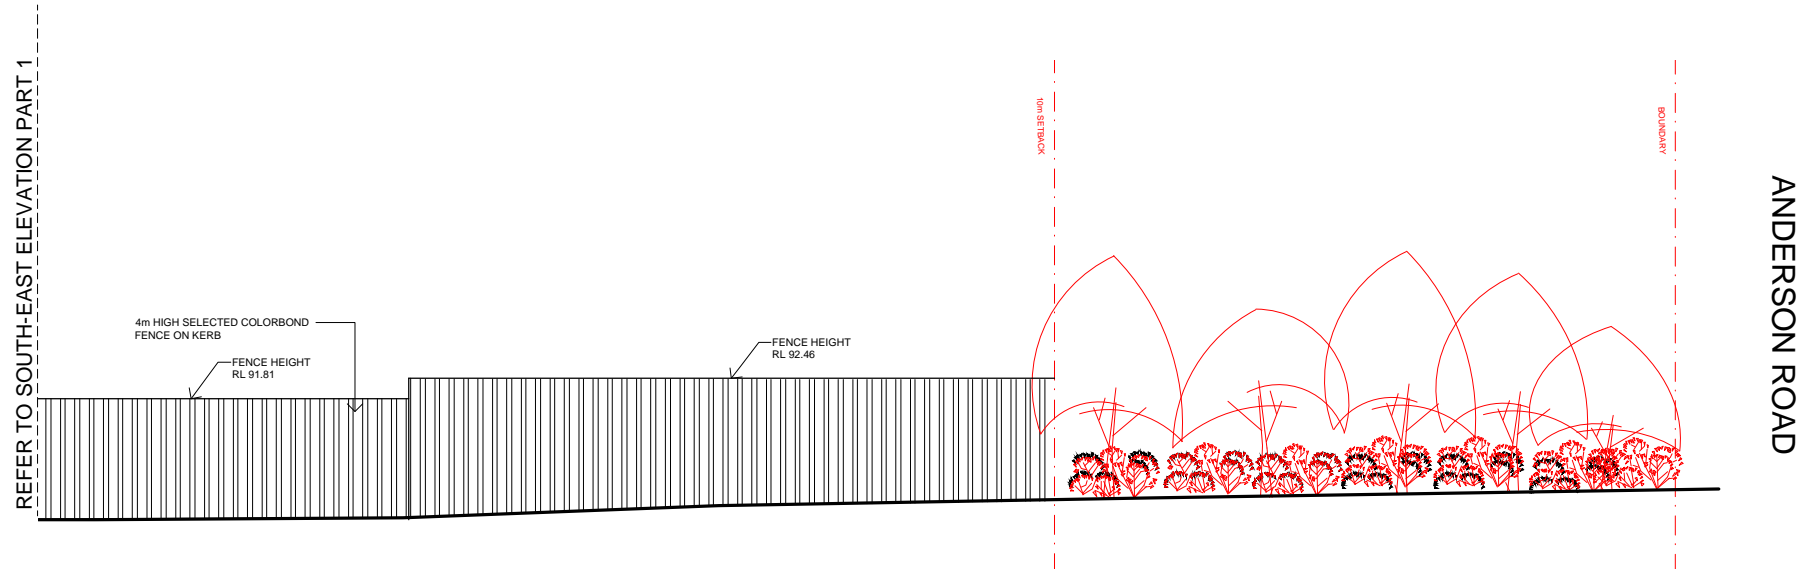

SOUTH-EAST ELEVATION (PART 2)  
SCALE 1:250

REFERENCES  
DRAWINGS TO BE READ IN CONJUNCTION WITH BUT NOT LIMITED TO ALL STORMWATER ENGINEERS, LANDSCAPE ARCHITECTS, AND OTHER ASSOCIATED PLANS & REPORTS

revision		
A	02.02.16	ISSUED FOR GENERAL INFORMATION
B	04.03.16	ISSUED FOR GENERAL INFORMATION
C	06.05.16	ISSUED FOR GENERAL INFORMATION
D	23.05.16	ISSUED FOR GENERAL INFORMATION
E	18.08.16	ISSUED FOR GENERAL INFORMATION
F	28.04.17	ISSUED FOR GENERAL INFORMATION

notes  
All dimensions and setbacks to be verified prior to commencement  
DO NOT SCALE measurements off drawings  
Figured dimensions to be used at all times  
IF IN DOUBT - ASK  
All omissions or discrepancies to be notified to the architect



Project Architect

L2 - 60 PARK STREET  
SYDNEY NSW 2000  
P- 02 9587 2000  
W- www.chaninedesign.com.au


copyright  
The copyright of this drawing together with any other documents prepared by CD Architects (CDA) remains the property of CDA. CDA grants license for the use of this document for the purpose for which it is intended. This license is not transferable without permission from CDA.

date APRIL 2013	drawn SS
--------------------	-------------


project  
PROPOSED WASTE TRANSFER STATION  
52 ANDERSON ROAD  
SMEATON GRANGE

drawing title  
ELEVATIONS 1


FOR DA APPROVAL		
J15306	DA	200
job no.	drawing no.	rev

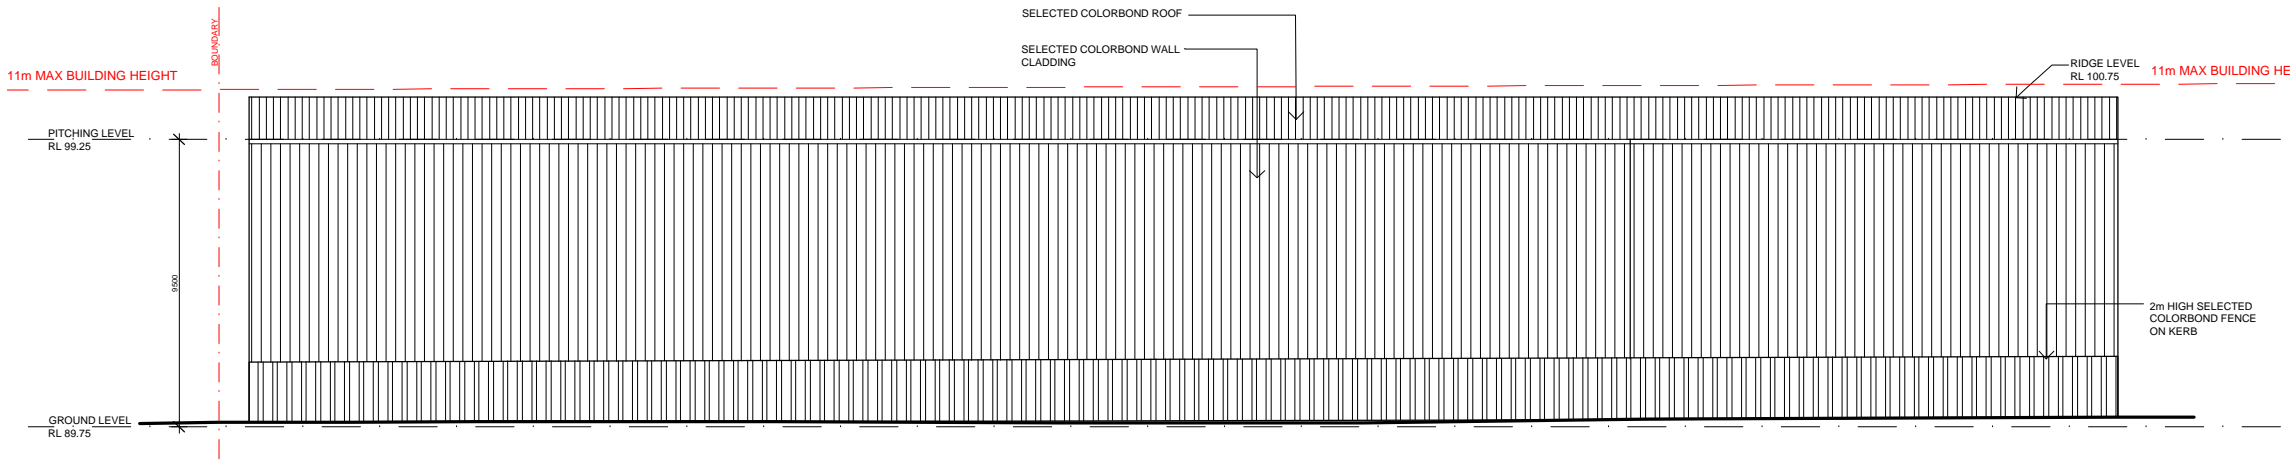


SOUTH-WEST ELEVATION  
SCALE 1:250

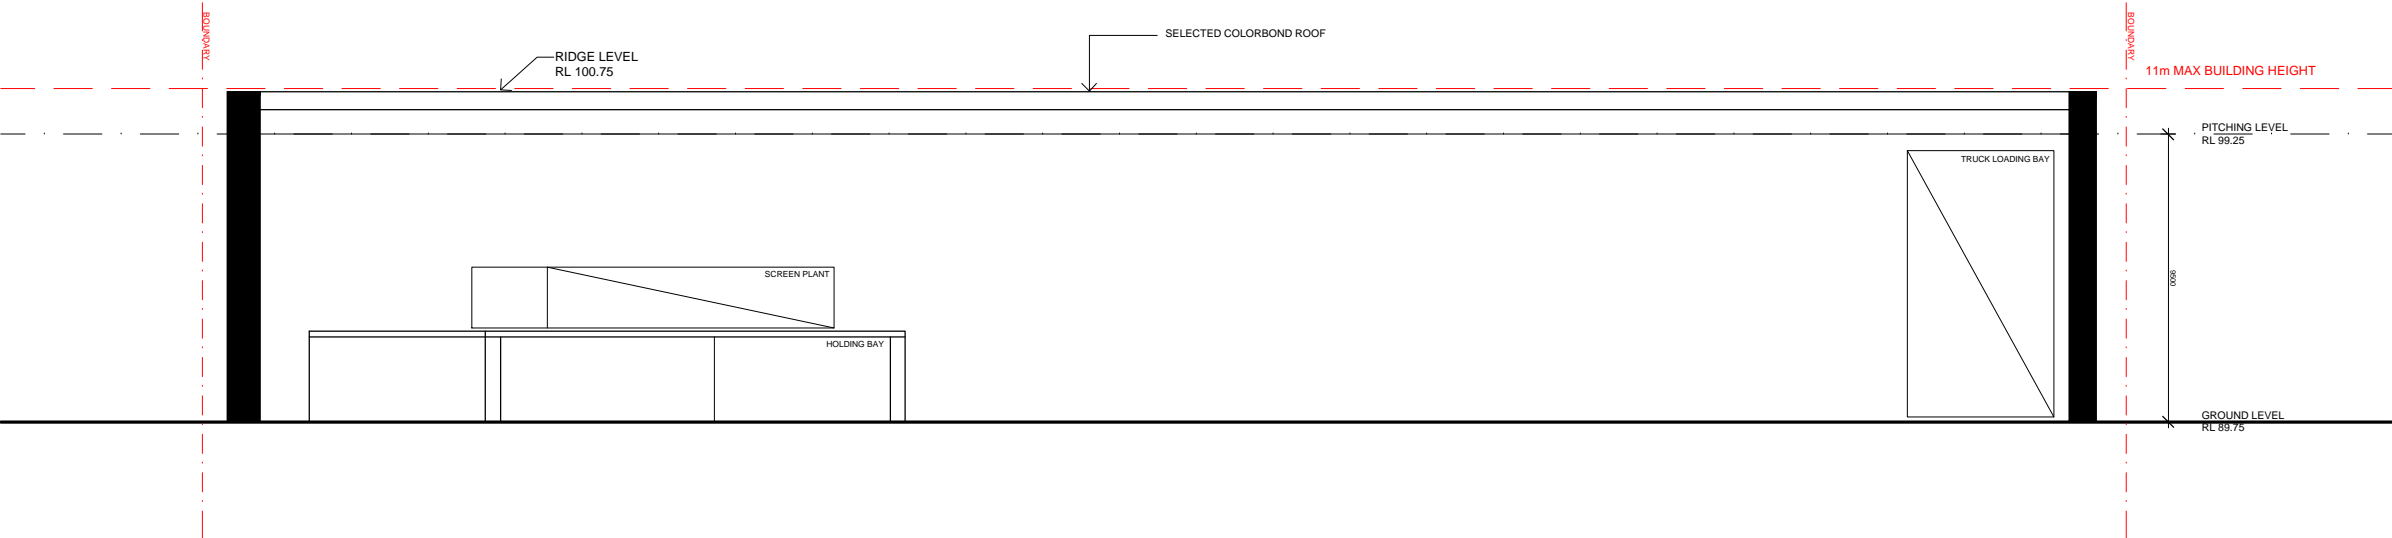

NORTH EAST (SHED) ELEVATION  
SCALE 1:250

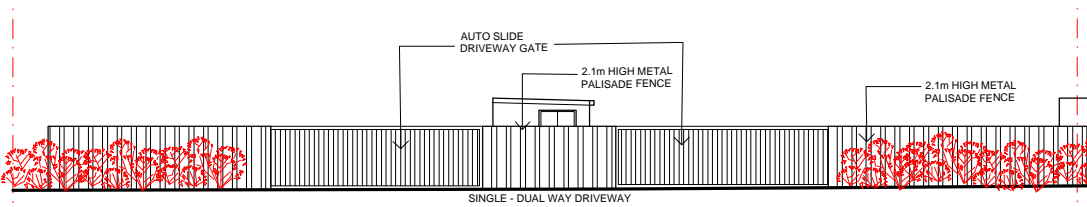

NORTH (STREET FRONT) ELEVATION  
SCALE 1:250

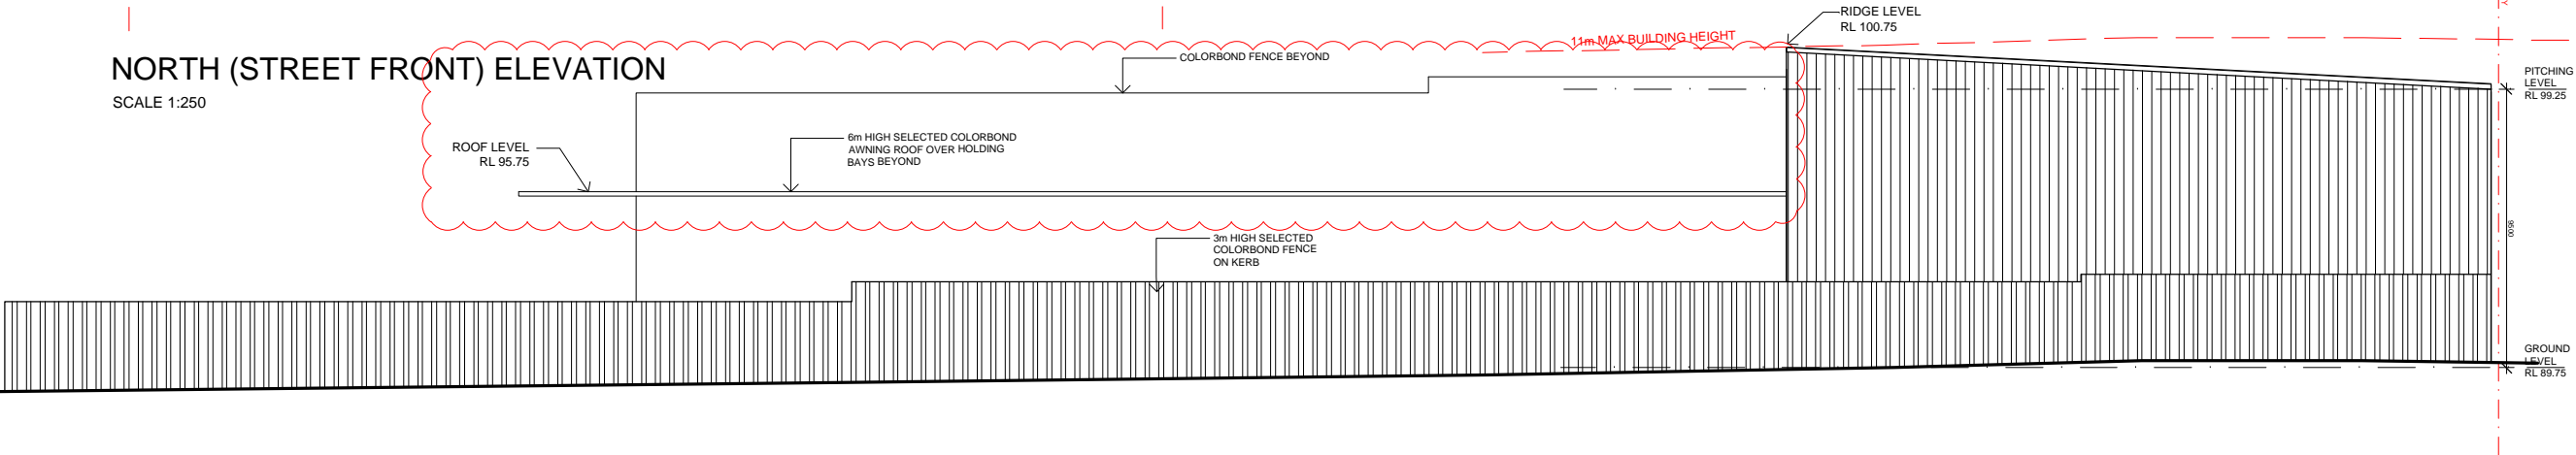

NORTH-WEST ELEVATION  
SCALE 1:250

REFERENCES  
DRAWINGS TO BE READ IN CONJUNCTION WITH BUT NOT LIMITED TO ALL STORMWATER ENGINEERS, LANDSCAPE ARCHITECTS, AND OTHER ASSOCIATED PLANS & REPORTS

revision		
A	02.02.16	ISSUED FOR GENERAL INFORMATION
B	04.03.16	ISSUED FOR GENERAL INFORMATION
C	06.05.16	ISSUED FOR GENERAL INFORMATION
D	23.05.16	ISSUED FOR GENERAL INFORMATION
E	18.08.16	ISSUED FOR GENERAL INFORMATION
F	28.04.17	ISSUED FOR GENERAL INFORMATION

notes  
All dimensions and setbacks to be verified prior to commencement  
DO NOT SCALE measurements off drawings  
Figured dimensions to be used at all times  
IF IN DOUBT - ASK  
All omissions or discrepancies to be notified to the architect



Project Architect

L2 - 60 PARK STREET  
SYDNEY NSW 2000  
P: 02 9587 2000  
W: www.chaninedesign.com.au

copyright


The copyright of this drawing together with any other documents prepared by CD Architects (CDA) remains the property of CDA. CDA grants license for the use of this document for the purpose for which it is intended. This license is not transferable without permission from CDA.

date	drawn
APRIL 2013	SS


project  
**PROPOSED WASTE TRANSFER STATION**  
52 ANDERSON ROAD  
SMEATON GRANGE

drawing title  
**ELEVATIONS 2**


FOR DA APPROVAL		
J15306	DA	201
job no.	drawing no.	rev

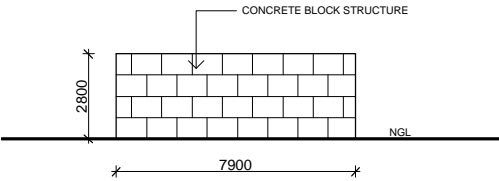


**SIDE ELEVATION**  
SCALE 1:250

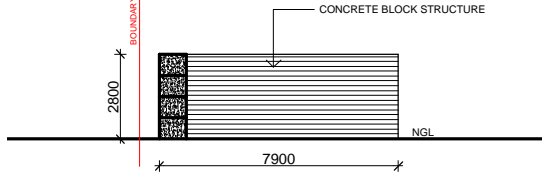


**SECTION A**  
SCALE 1:250

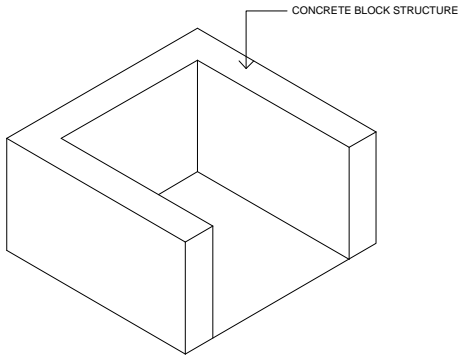

**ISOMETRIC VIEW**  
SCALE 1:250

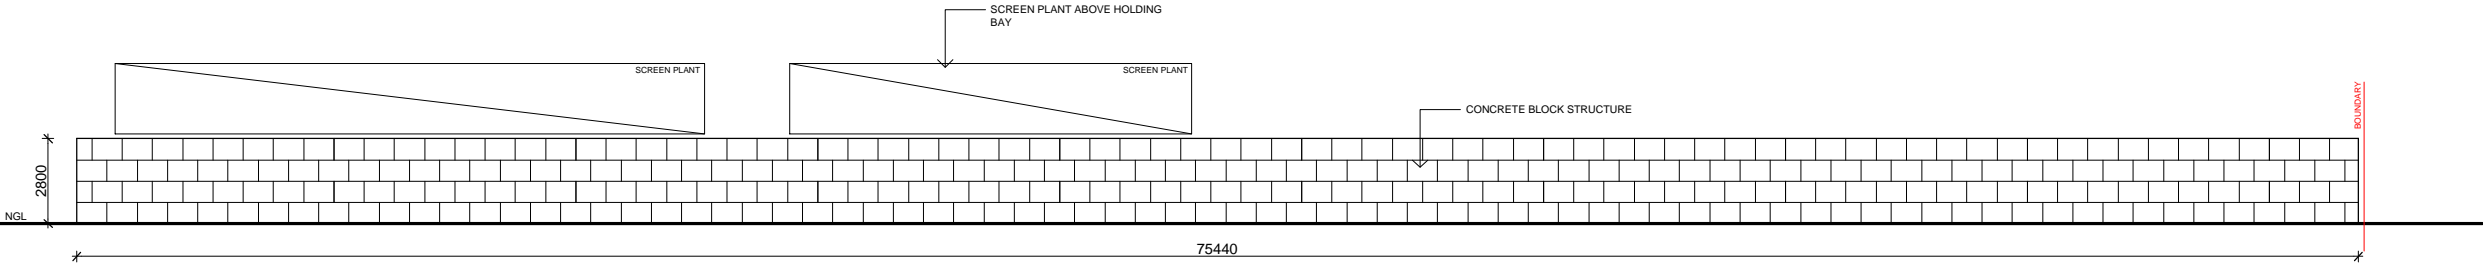

**SOUTH ELEVATION**  
SCALE 1:250

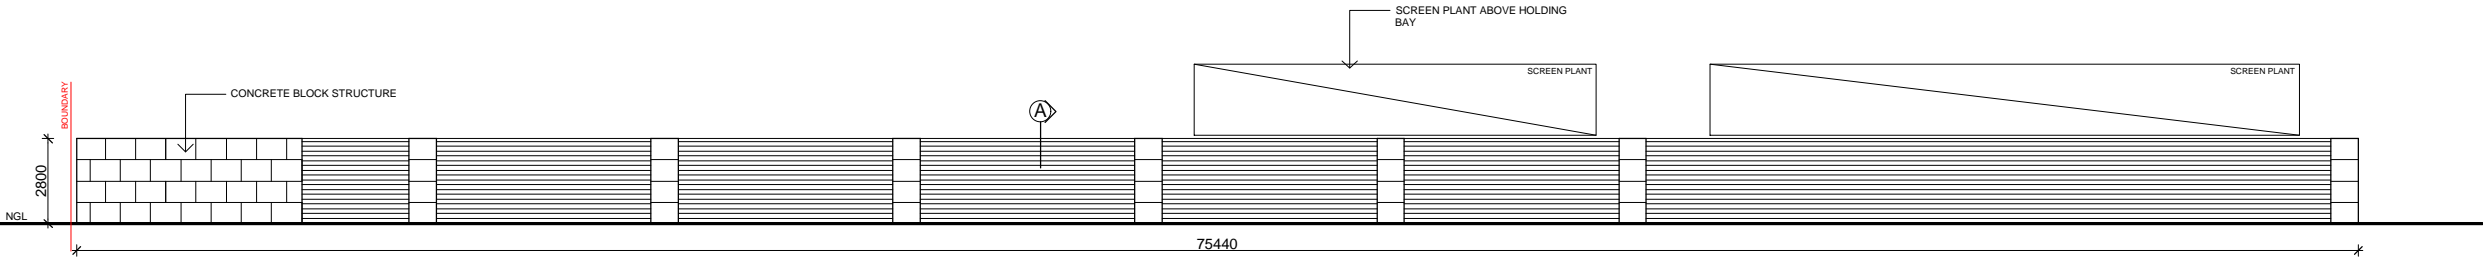

**NORTH ELEVATION**  
SCALE 1:250

**REFERENCES**  
DRAWINGS TO BE READ IN CONJUNCTION WITH BUT NOT LIMITED TO ALL STORMWATER ENGINEERS, LANDSCAPE ARCHITECTS, AND OTHER ASSOCIATED PLANS & REPORTS

revision		
A	02.02.16	ISSUED FOR GENERAL INFORMATION
B	04.03.16	ISSUED FOR GENERAL INFORMATION
C	06.05.16	ISSUED FOR GENERAL INFORMATION
D	23.05.16	ISSUED FOR GENERAL INFORMATION
E	18.08.16	ISSUED FOR GENERAL INFORMATION
F	28.04.17	ISSUED FOR GENERAL INFORMATION

**notes**  
All dimensions and setbacks to be verified prior to commencement  
DO NOT SCALE measurements off drawings  
Figured dimensions to be used at all times  
IF IN DOUBT - ASK  
All omissions or discrepancies to be notified to the architect

**scale** 1:100 @ A3

**Project Architect**

L2 - 60 PARK STREET  
SYDNEY NSW 2000  
P: 02 9587 2000  
W: www.chaninedesign.com.au


**copyright**  
The copyright of this drawing together with any other documents prepared by CD Architects (CDA) remains the property of CDA. CDA grants license for the use of this document for the purpose for which it is intended. This license is not transferable without permission from CDA.

<b>date</b> APRIL 2013	<b>drawn</b> SS
---------------------------	--------------------


**project**  
PROPOSED WASTE TRANSFER STATION  
52 ANDERSON ROAD  
SMEATON GRANGE

**drawing title**  
DETAILS SHEET 1


FOR DA APPROVAL		
J15306	DA	500
job no.	drawing no.	rev

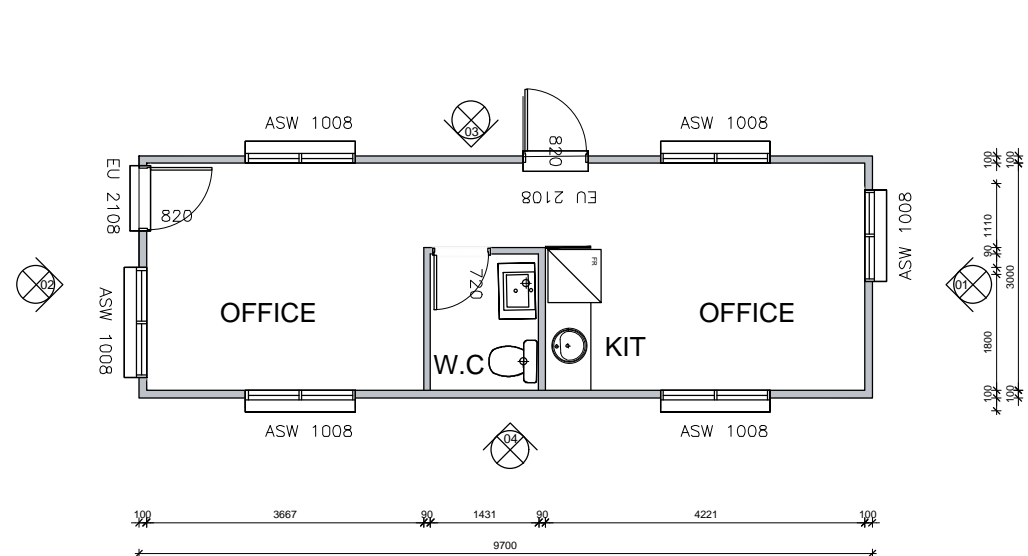


PLAN (OFFICE)  
SCALE 1:100

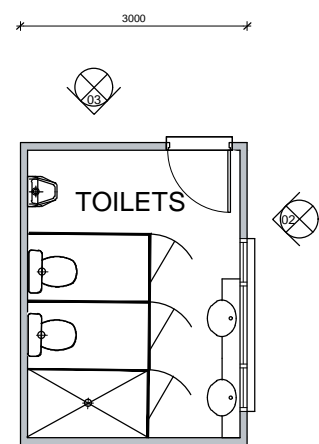


PLAN (TOILETS)  
SCALE 1:100

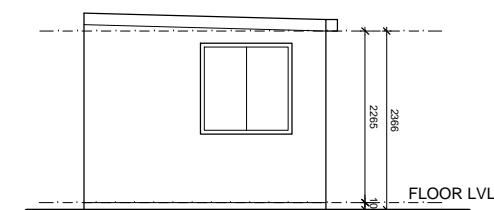


ELEVATION 01 (OFFICE)  
SCALE 1:100

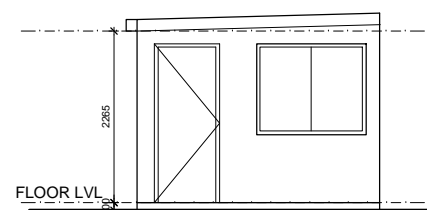


ELEVATION 02 (OFFICE)  
SCALE 1:100

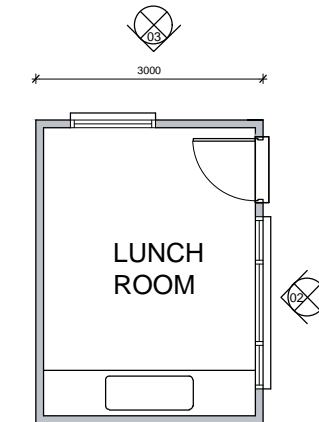


LUNCH ROOM  
SCALE 1:100

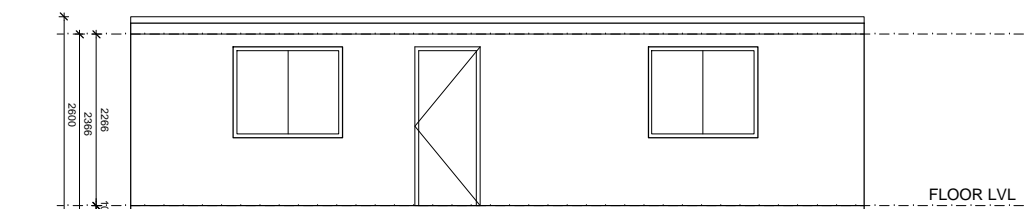


ELEVATION 03 (OFFICE)  
SCALE 1:100

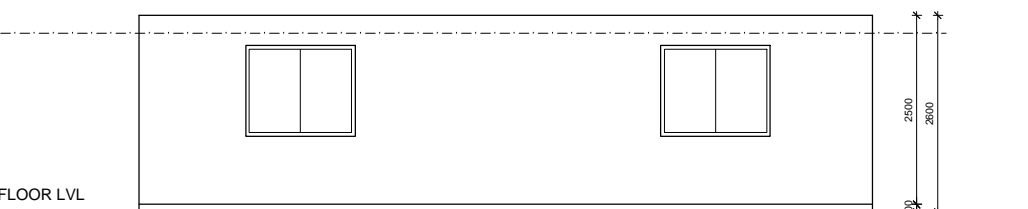


ELEVATION 04 (OFFICE)  
SCALE 1:100

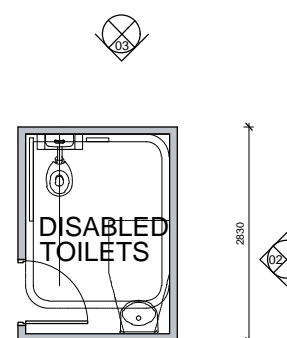


DIS TOILET  
SCALE 1:100

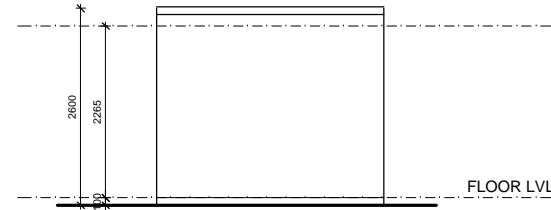


ELEVATION 01 (TOILETS)  
SCALE 1:100

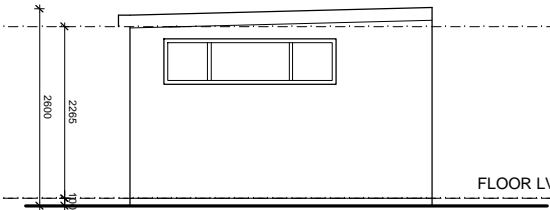


ELEVATION 02 (TOILETS)  
SCALE 1:100

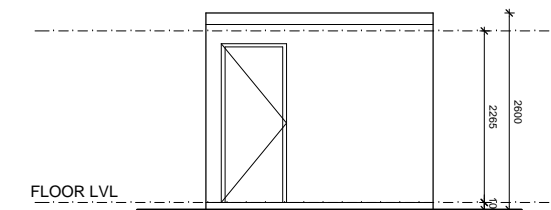


ELEVATION 03 (TOILETS)  
SCALE 1:100

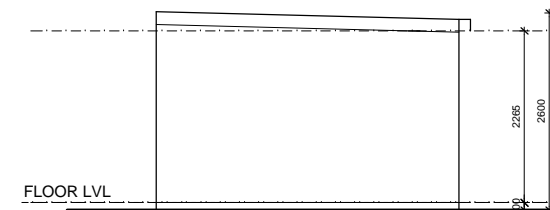


ELEVATION 04 (TOILETS)  
SCALE 1:100

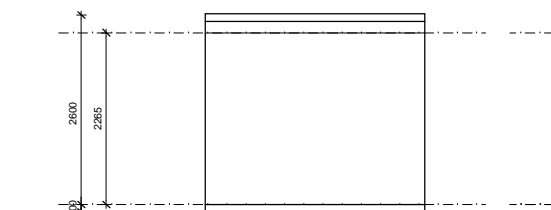


ELEVATION 01 (LUNCH RM)  
SCALE 1:100

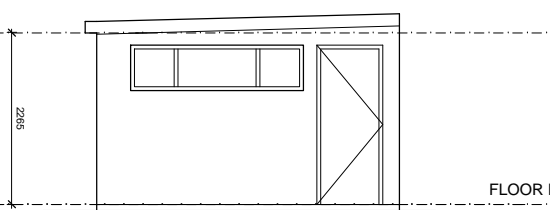


ELEVATION 02 (LUNCH RM)  
SCALE 1:100

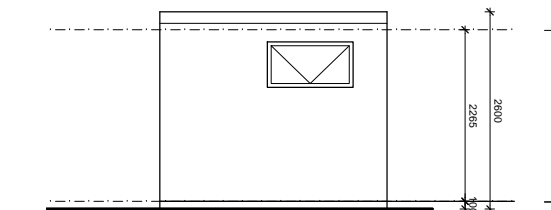


ELEVATION 03 (LUNCH RM)  
SCALE 1:100

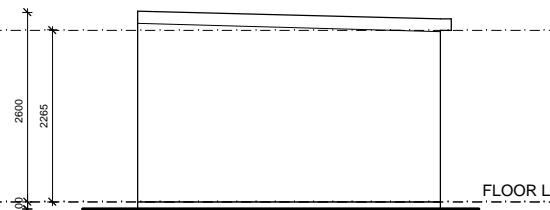


ELEVATION 04 (LUNCH RM)  
SCALE 1:100

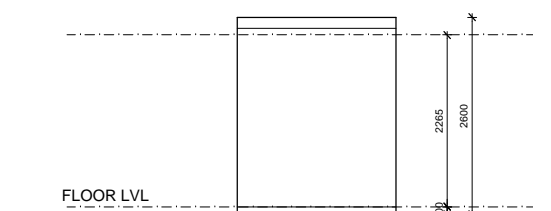


ELEVATION 01 (DIS TOILET)  
SCALE 1:100

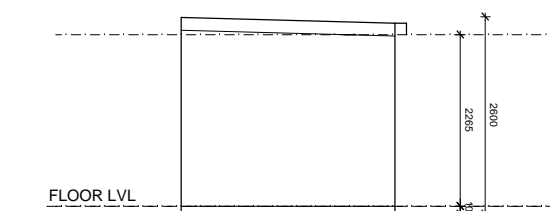

ELEVATION 02 (DIS TOILET)  
SCALE 1:100

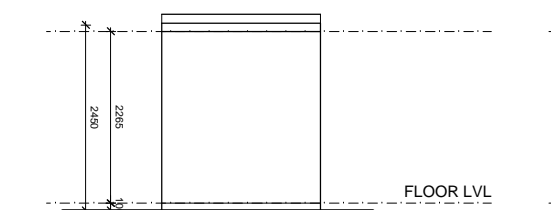

ELEVATION 03 (DIS TOILET)  
SCALE 1:100

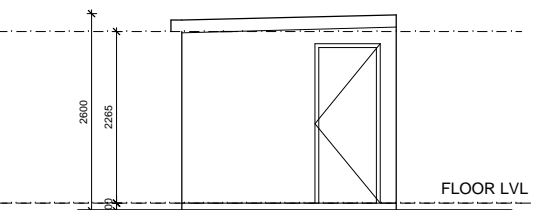

ELEVATION 04 (DIS TOILET)  
SCALE 1:100

#### REFERENCES

DRAWINGS TO BE READ IN CONJUNCTION WITH BUT NOT LIMITED TO ALL STORMWATER ENGINEERS, LANDSCAPE ARCHITECTS, AND OTHER ASSOCIATED PLANS & REPORTS

#### revision

A	02.02.16	ISSUED FOR GENERAL INFORMATION
B	04.03.16	ISSUED FOR GENERAL INFORMATION
C	06.05.16	ISSUED FOR GENERAL INFORMATION
D	23.05.16	ISSUED FOR GENERAL INFORMATION
E	18.08.16	ISSUED FOR GENERAL INFORMATION
F	28.04.17	ISSUED FOR GENERAL INFORMATION

#### notes

All dimensions and setbacks to be verified prior to commencement  
DO NOT SCALE measurements off drawings  
Figured dimensions to be used at all times  
IF IN DOUBT - ASK  
All omissions or discrepancies to be notified to the architect

#### scale

1:100 @ A3

#### Project Architect

L2 - 60 PARK STREET  
SYDNEY NSW 2000  
P- 02 9587 2000  
W- www.charninedesign.com.au

#### copyright

The copyright of this drawing together with any other documents prepared by CD Architects (CDA) remains the property of CDA. CDA grants license for the use of this document for the purpose for which it is intended. This license is not transferable without permission from CDA.

date  
APRIL 2013

drawn  
SS

#### project

PROPOSED WASTE TRANSFER STATION  
52 ANDERSON ROAD  
SMEATON GRANGE

#### drawing title

DETAILS SHEET 2

FOR DA APPROVAL

J15306

DA

501

F

job no.

drawing no.

rev