

# PROPOSED WASTE TRANSFER STATION AT 52 ANDERSON ROAD SMEATON GRANGE

## DRAWING LIST

000	COVER SHEET	REV H
100	GROUND FLOOR PLAN 1:500	REV H
101	ROOF PLAN 1:500	REV H
200	ELEVATIONS 1 1:250	REV H
201	ELEVATIONS 2 1:250	REV H
500	DETAILS SHEET1 1:250	REV F
501	DETAILS SHEET2 1:100	REV F
502	FRONT FENCE DETAIL	REV G

### REFERENCES

DRAWINGS TO BE READ IN CONJUNCTION WITH BUT NOT LIMITED TO ALL STORMWATER ENGINEERS, LANDSCAPE ARCHITECTS, AND OTHER ASSOCIATED PLANS & REPORTS


### revision

A	02.02.16	ISSUED FOR GENERAL INFORMATION
B	04.03.16	ISSUED FOR GENERAL INFORMATION
C	06.05.16	ISSUED FOR GENERAL INFORMATION
D	23.05.16	ISSUED FOR GENERAL INFORMATION
E	18.08.16	ISSUED FOR GENERAL INFORMATION
F	28.04.17	ISSUED FOR GENERAL INFORMATION
G	20.02.18	ISSUED FOR GENERAL INFORMATION
H	10.05.18	ISSUED FOR GENERAL INFORMATION

### notes

All dimensions and setbacks to be verified prior to commencement  
DO NOT SCALE measurements off drawings  
Figured dimensions to be used at all times  
IF IN DOUBT - ASK  
All omissions or discrepancies to be notified to the architect

scale 1:500 @ A3

 

Project Architect

L2 - 60 PARK STREET  
SYDNEY NSW 2000  
P: 02 9267 2000  
W: www.cdarchitects.com.au

### copyright


The copyright of this drawing together with any other documents prepared by CD Architects (CDA) remains the property of CDA. CDA grants license for the use of this document for the purpose for which it is intended. The license is not transferable without permission from CDA.

date FEB 2016	drawn SS
------------------	-------------

project  
PROPOSED WASTE TRANSFER STATION  
52 ANDERSON ROAD  
SMEATON GRANGE

drawing title  
COVER SHEET

FOR DA APPROVAL		
J15306	DA	000
job no.	drawing no.	rev

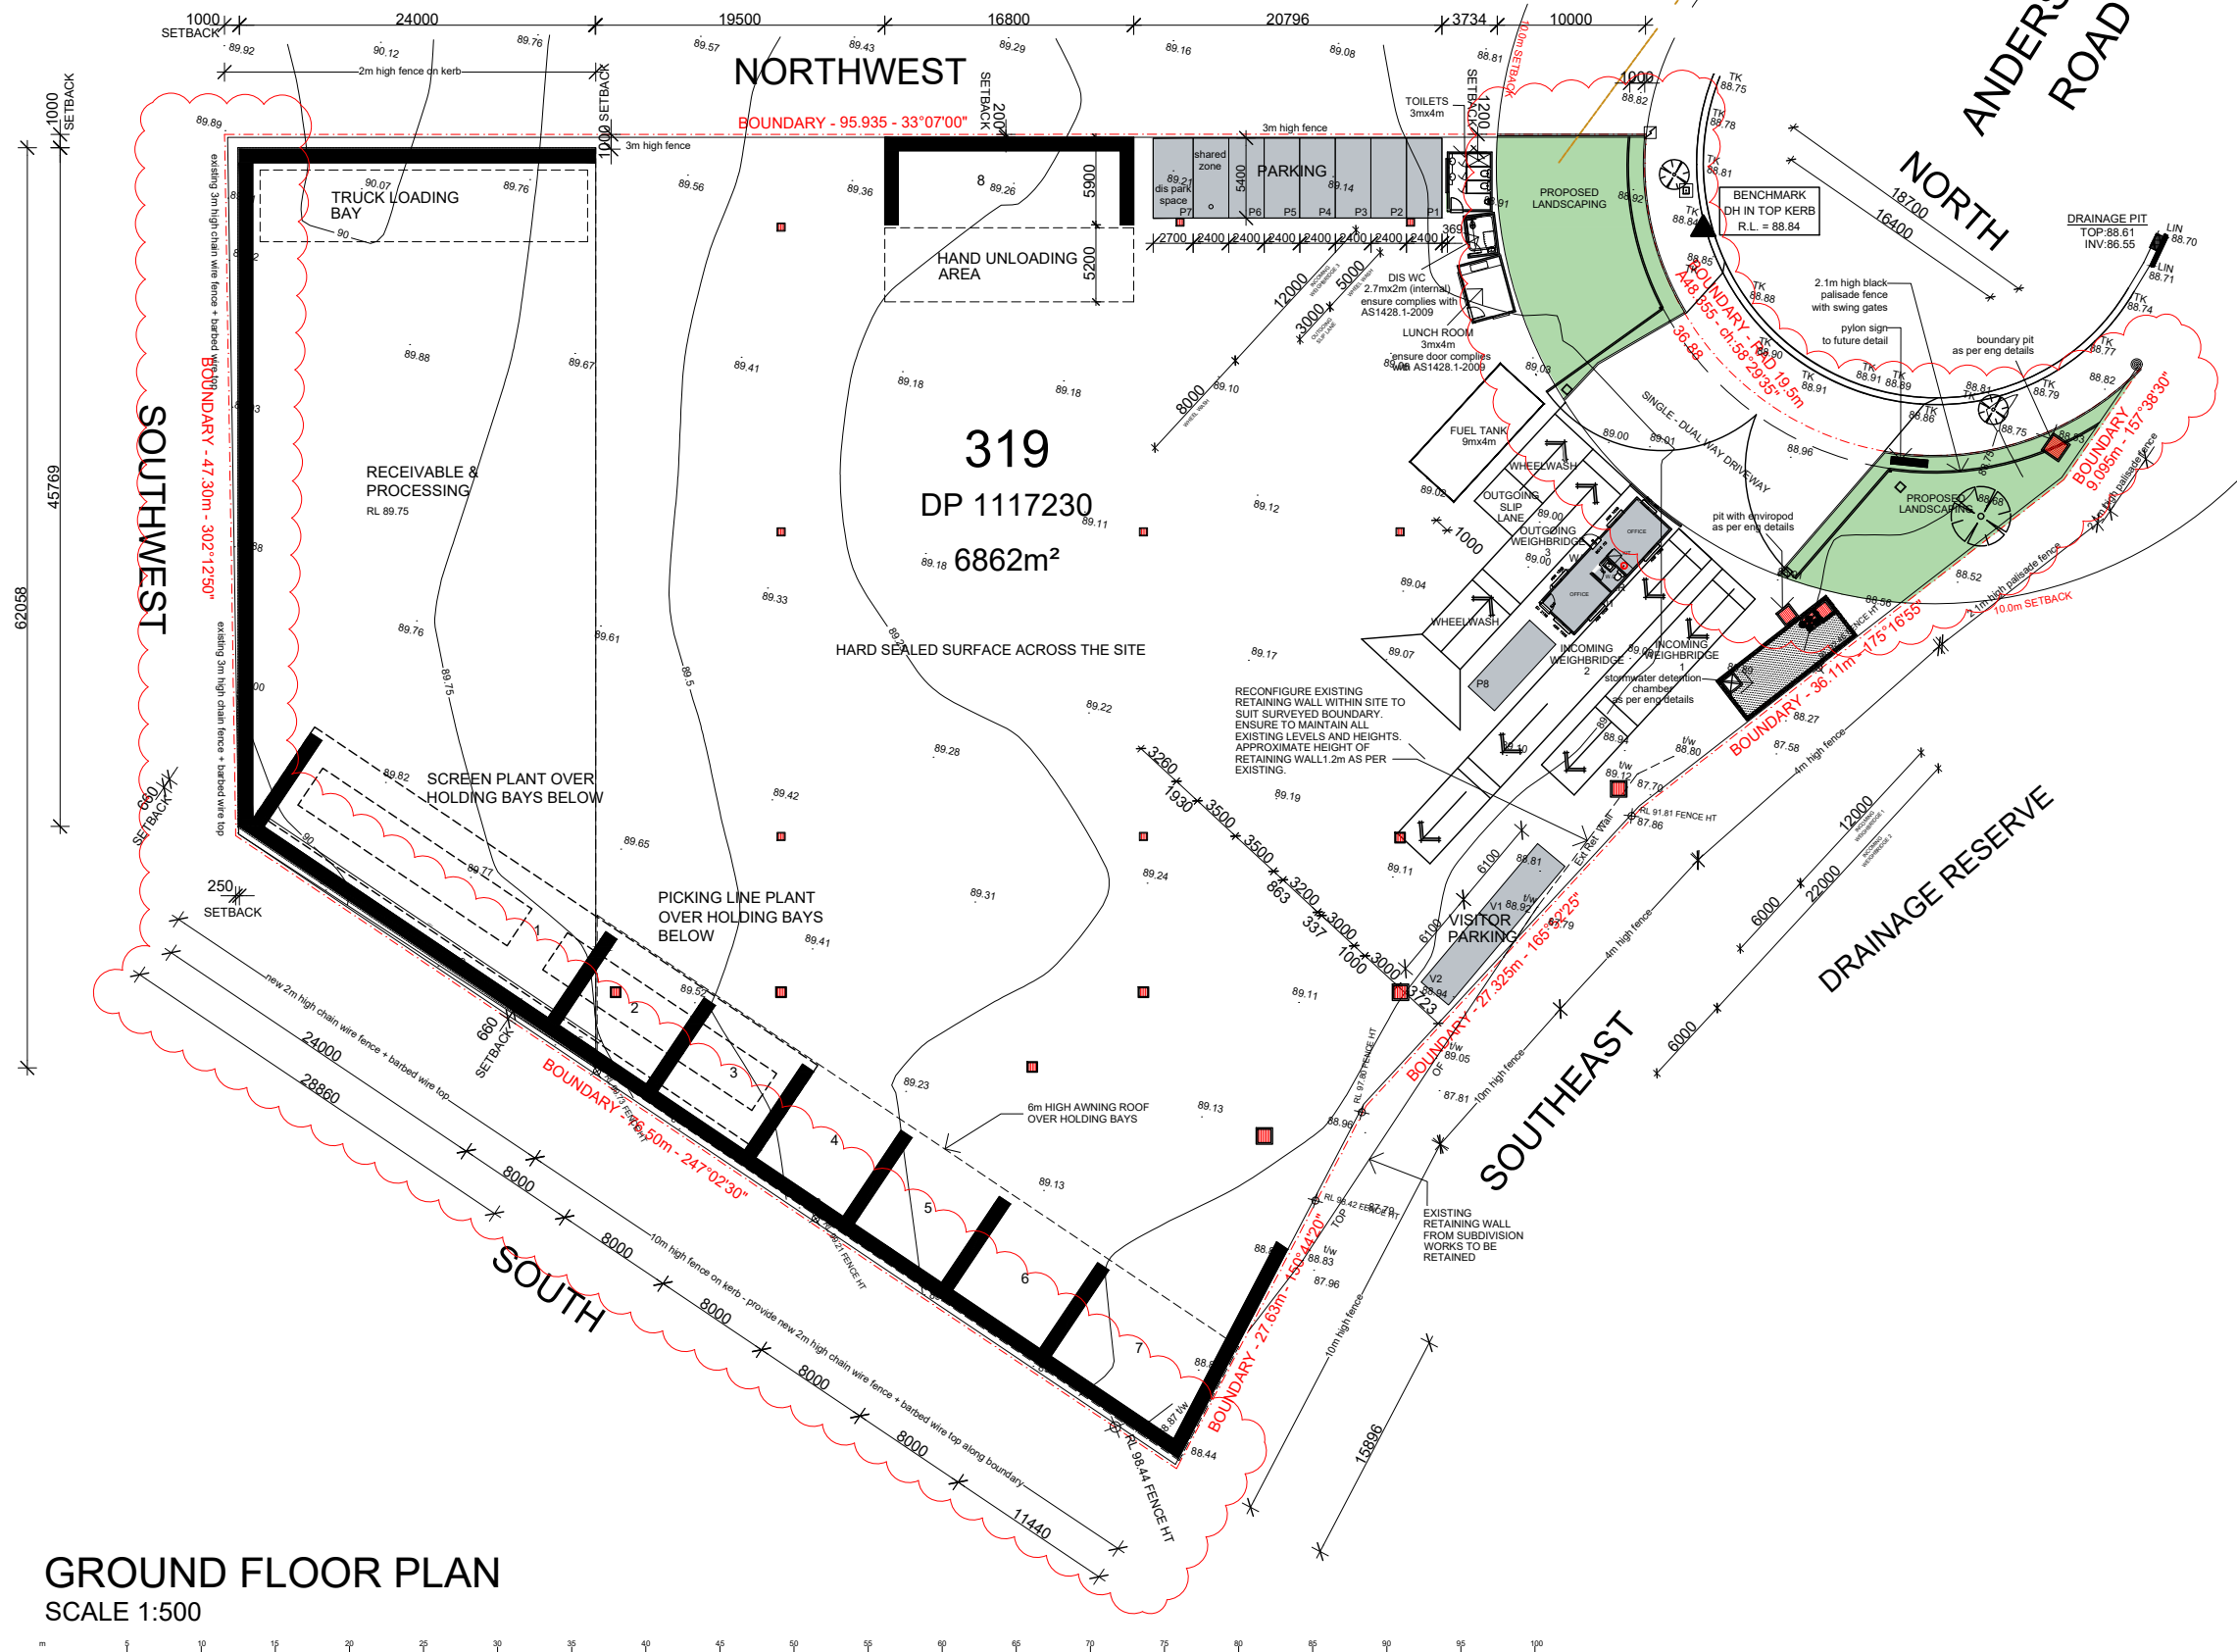

GROUND FLOOR PLAN  
SCALE 1:500

REFERENCES  
DRAWINGS TO BE READ IN CONJUNCTION WITH BUT NOT LIMITED TO ALL STORMWATER ENGINEERS, LANDSCAPE ARCHITECTS, AND OTHER ASSOCIATED PLANS & REPORTS

revision	
A	02.02.16 ISSUED FOR GENERAL INFORMATION
B	04.03.16 ISSUED FOR GENERAL INFORMATION
C	06.05.16 ISSUED FOR GENERAL INFORMATION
D	23.05.16 ISSUED FOR GENERAL INFORMATION
E	18.08.16 ISSUED FOR GENERAL INFORMATION
F	28.04.17 ISSUED FOR GENERAL INFORMATION
G	20.02.18 ISSUED FOR GENERAL INFORMATION
H	10.05.18 ISSUED FOR GENERAL INFORMATION

notes  
All dimensions and setbacks to be verified prior to commencement  
DO NOT SCALE measurements off drawings  
Figured dimensions to be used at all times  
IF IN DOUBT - ASK  
All omissions or discrepancies to be notified to the architect

scale 1:100 @ A3  
Project Architect

L2 - 60 PARK STREET  
SYDNEY NSW 2000  
P: 02 9267 2000  
W: www.chaninedesign.com.au

copyright


The copyright of this drawing together with any other documents prepared by CD Architects (CDA) remains the property of CDA. CDA grants license for the use of this document for the purpose for which it is intended. This license is not transferable without permission from CDA.

date APRIL 2013	drawn SS
--------------------	-------------

project  
PROPOSED WASTE TRANSFER STATION  
52 ANDERSON ROAD  
SMEATON GRANGE

drawing title  
GROUND FLOOR PLAN

FOR DA APPROVAL	J15306	DA	100	H
job no.		drawing no.		rev

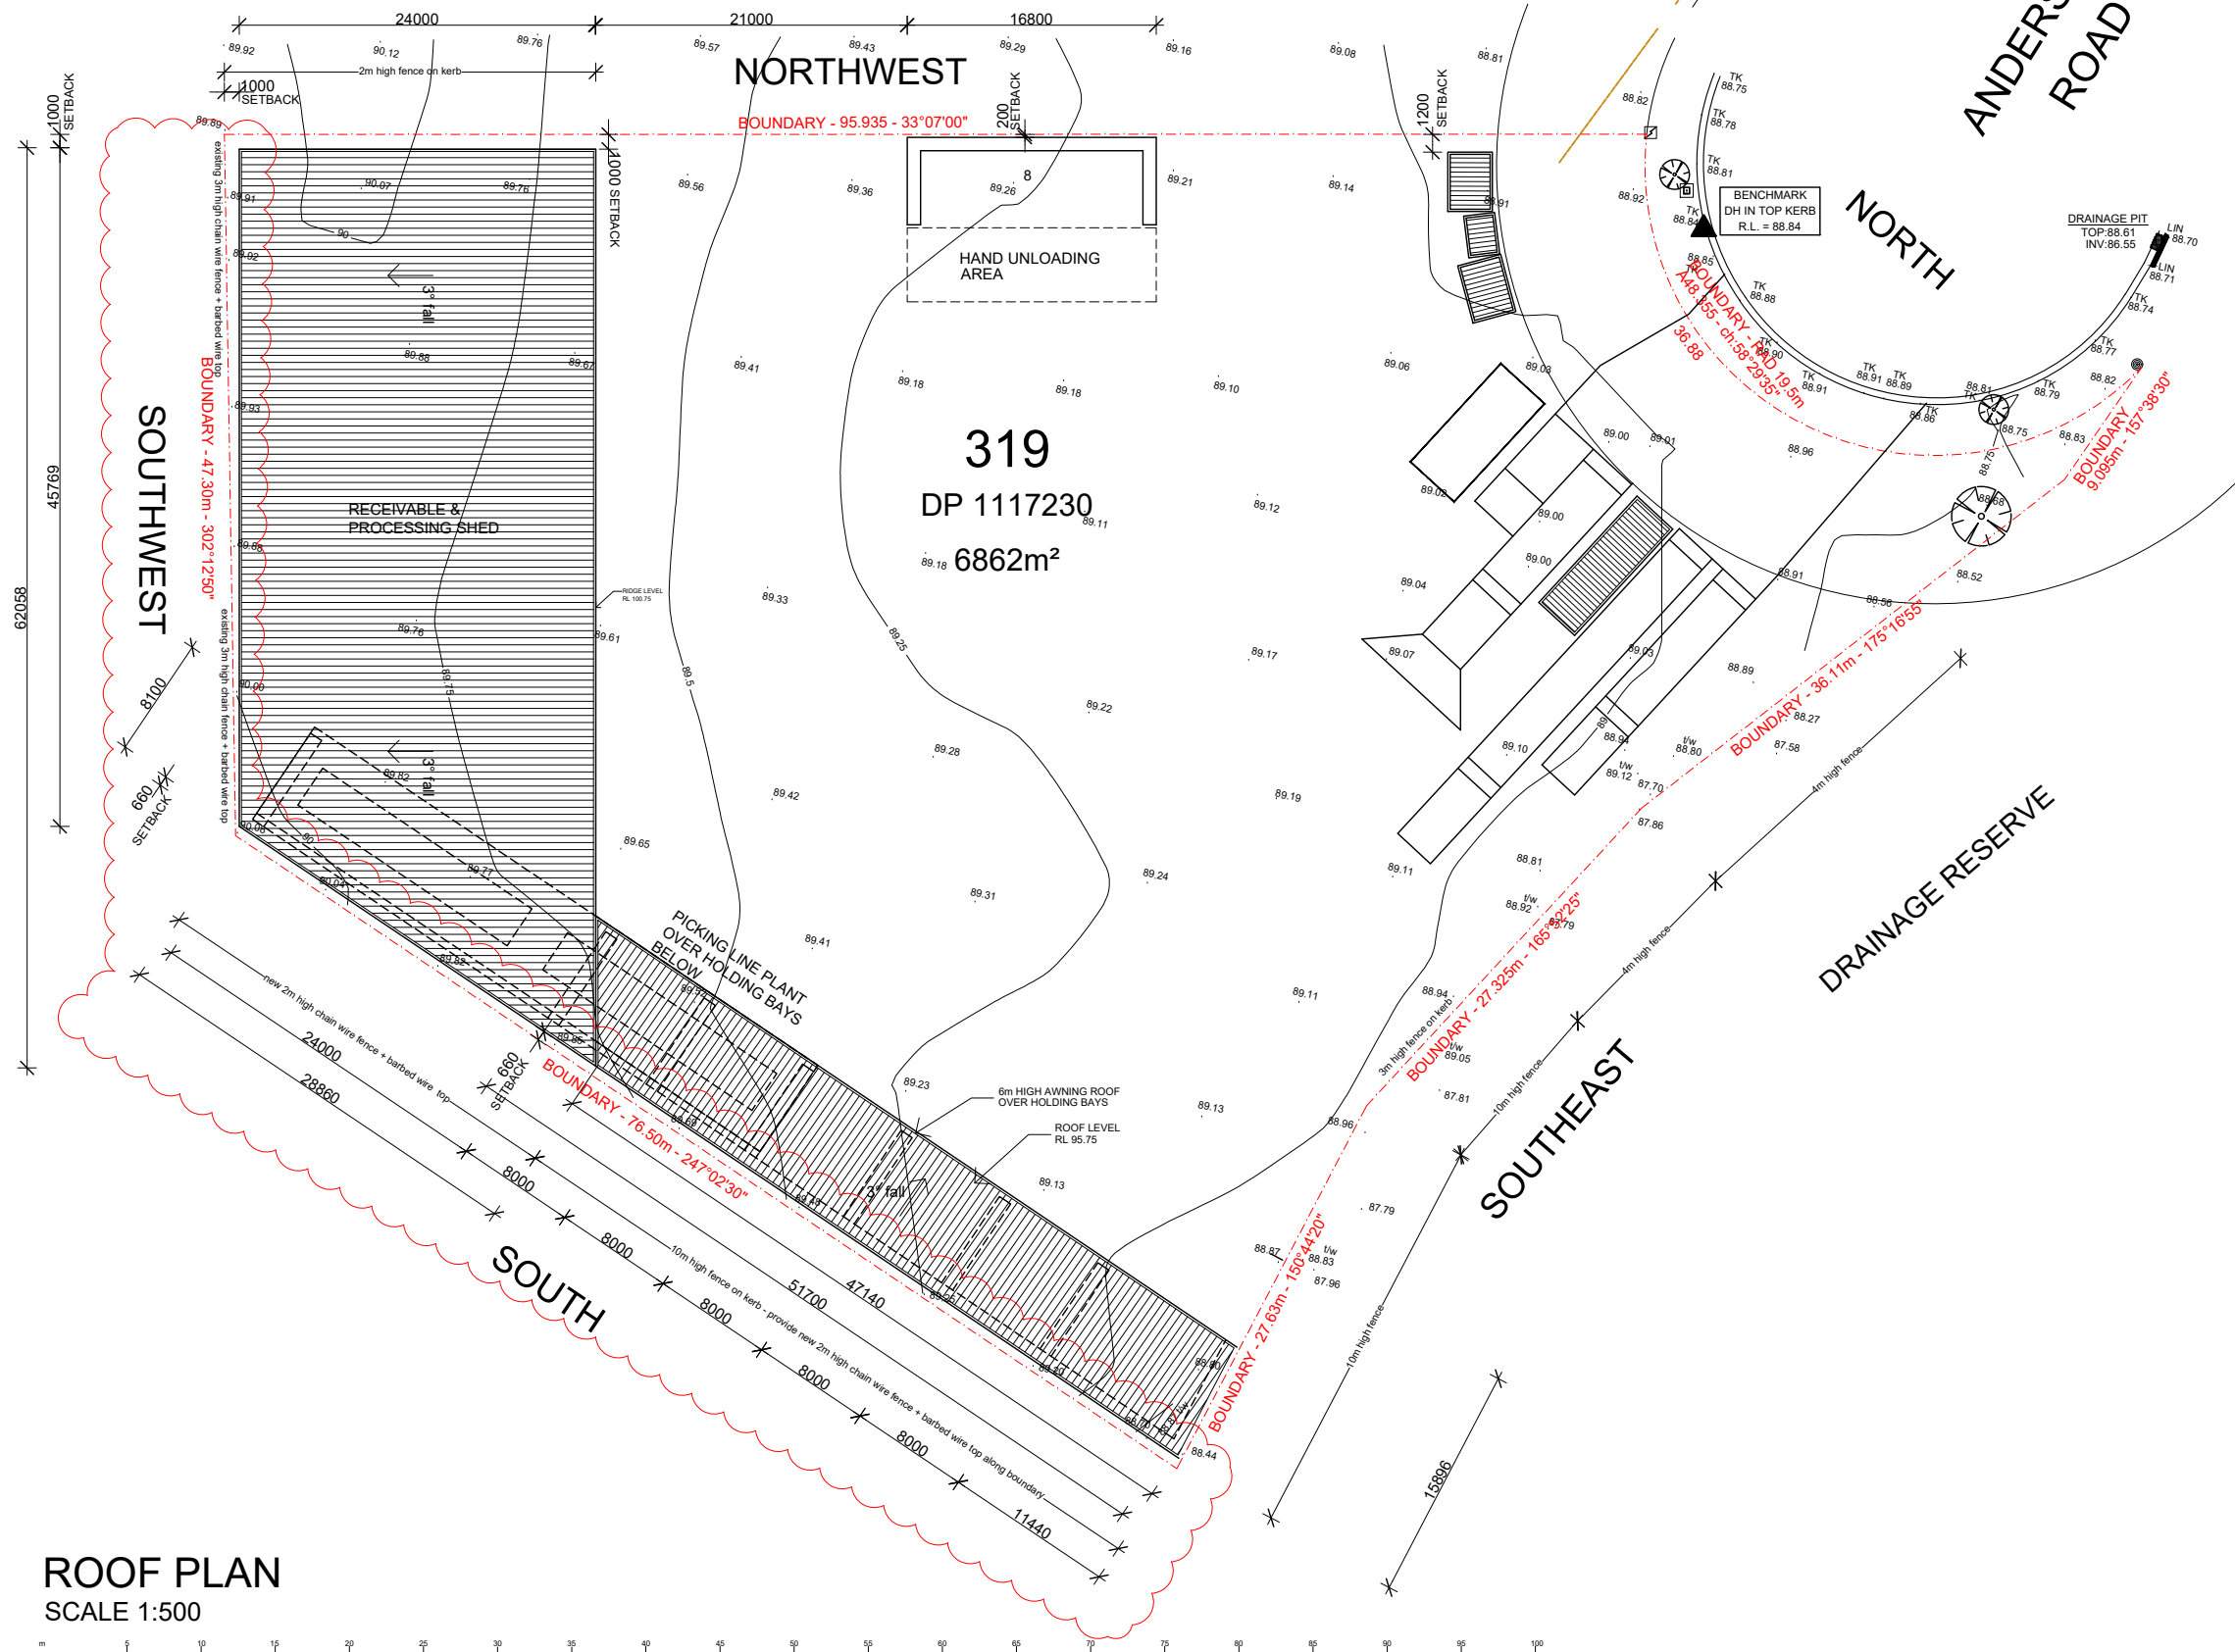

ROOF PLAN  
SCALE 1:500

REFERENCES  
DRAWINGS TO BE READ IN CONJUNCTION WITH BUT NOT LIMITED TO ALL STORMWATER ENGINEERS, LANDSCAPE ARCHITECTS, AND OTHER ASSOCIATED PLANS & REPORTS

revision	
A	02.02.16 ISSUED FOR GENERAL INFORMATION
B	04.03.16 ISSUED FOR GENERAL INFORMATION
C	06.05.16 ISSUED FOR GENERAL INFORMATION
D	23.05.16 ISSUED FOR GENERAL INFORMATION
E	18.08.16 ISSUED FOR GENERAL INFORMATION
F	28.04.17 ISSUED FOR GENERAL INFORMATION
G	20.02.18 ISSUED FOR GENERAL INFORMATION
H	10.05.18 ISSUED FOR GENERAL INFORMATION



notes  
All dimensions and setbacks to be verified prior to commencement  
DO NOT SCALE measurements off drawings  
Figured dimensions to be used at all times  
IF IN DOUBT - ASK  
All omissions or discrepancies to be notified to the architect

scale 1:100 @ A3  
Project Architect

L2 - 60 PARK STREET  
SYDNEY NSW 2000  
P- 02 9587 2000  
W- www.chaninedesign.com.au

copyright


The copyright of this drawing together with any other documents prepared by CD Architects (CDA) remains the property of CDA. CDA grants license for the use of this document for the purpose for which it is intended. The license is not transferable without permission from CDA.

date APRIL 2013  
drawn SS


project  
PROPOSED WASTE TRANSFER STATION  
52 ANDERSON ROAD  
SMEATON GRANGE

drawing title  
ROOF PLAN


FOR DA APPROVAL  
J15306 DA 101 H  
job no. drawing no. rev

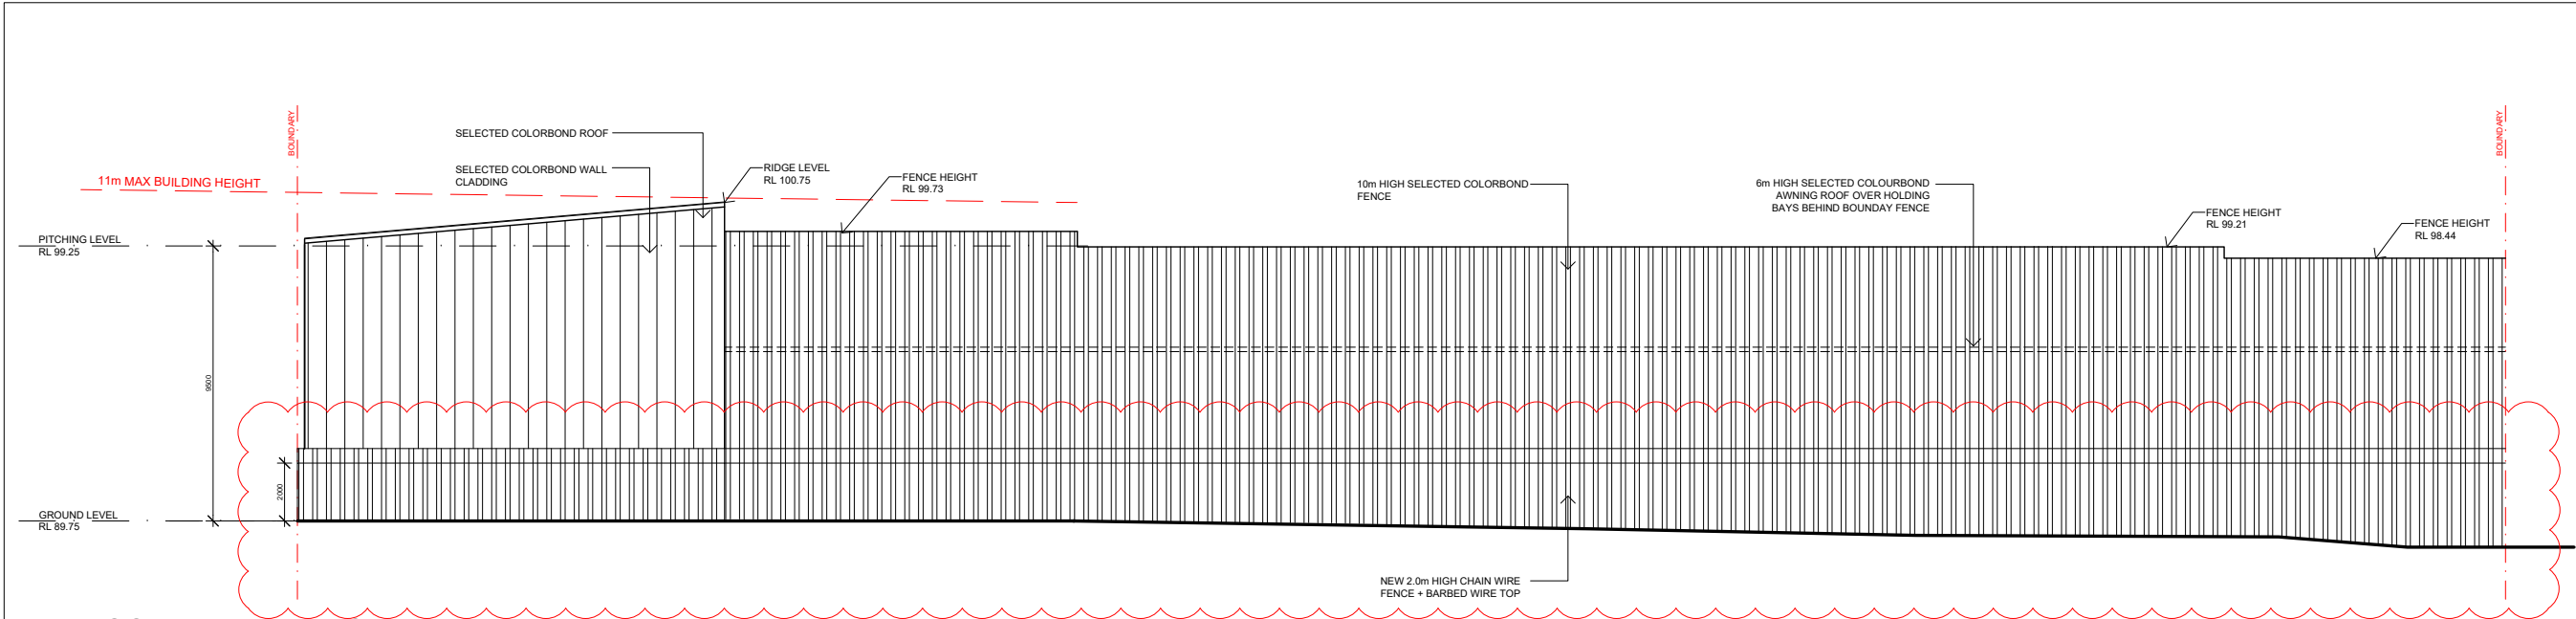

SOUTH ELEVATION  
SCALE 1:250

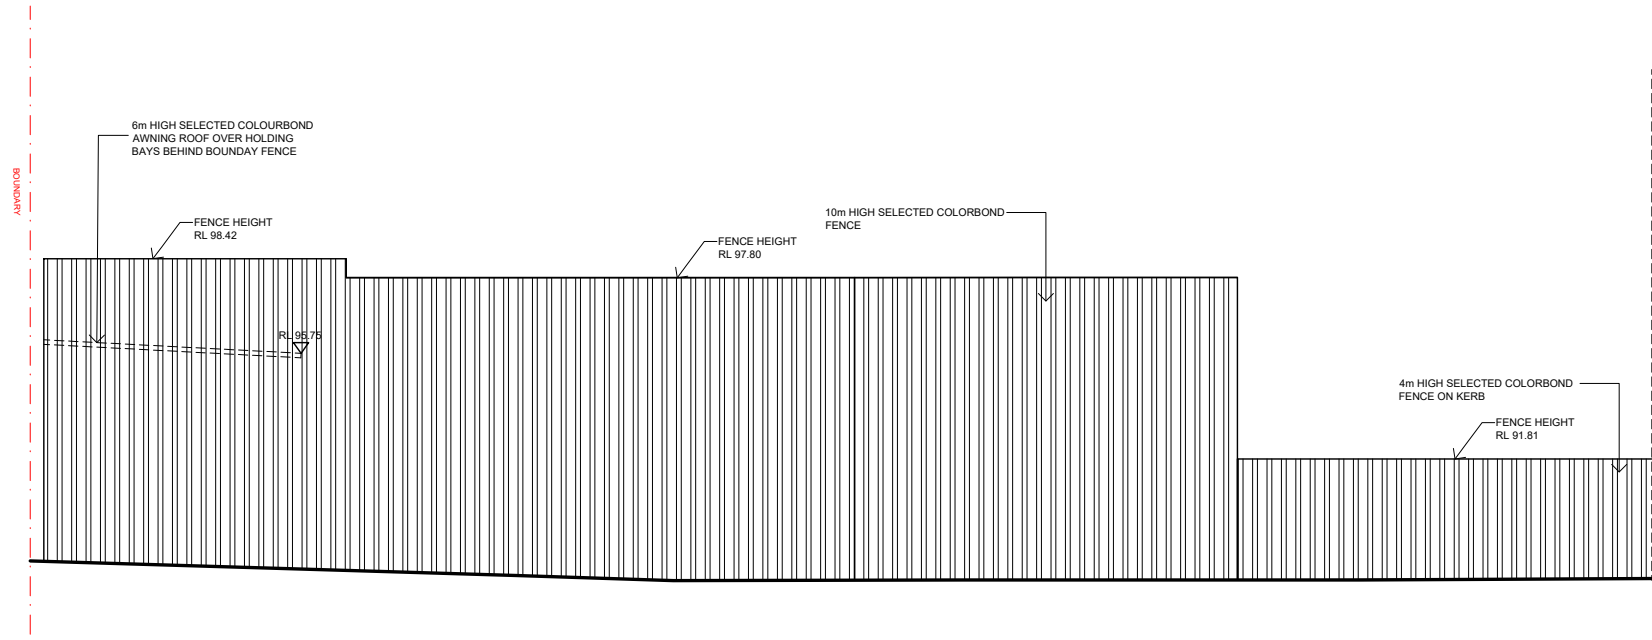

SOUTH-EAST ELEVATION (PART 1)  
SCALE 1:250

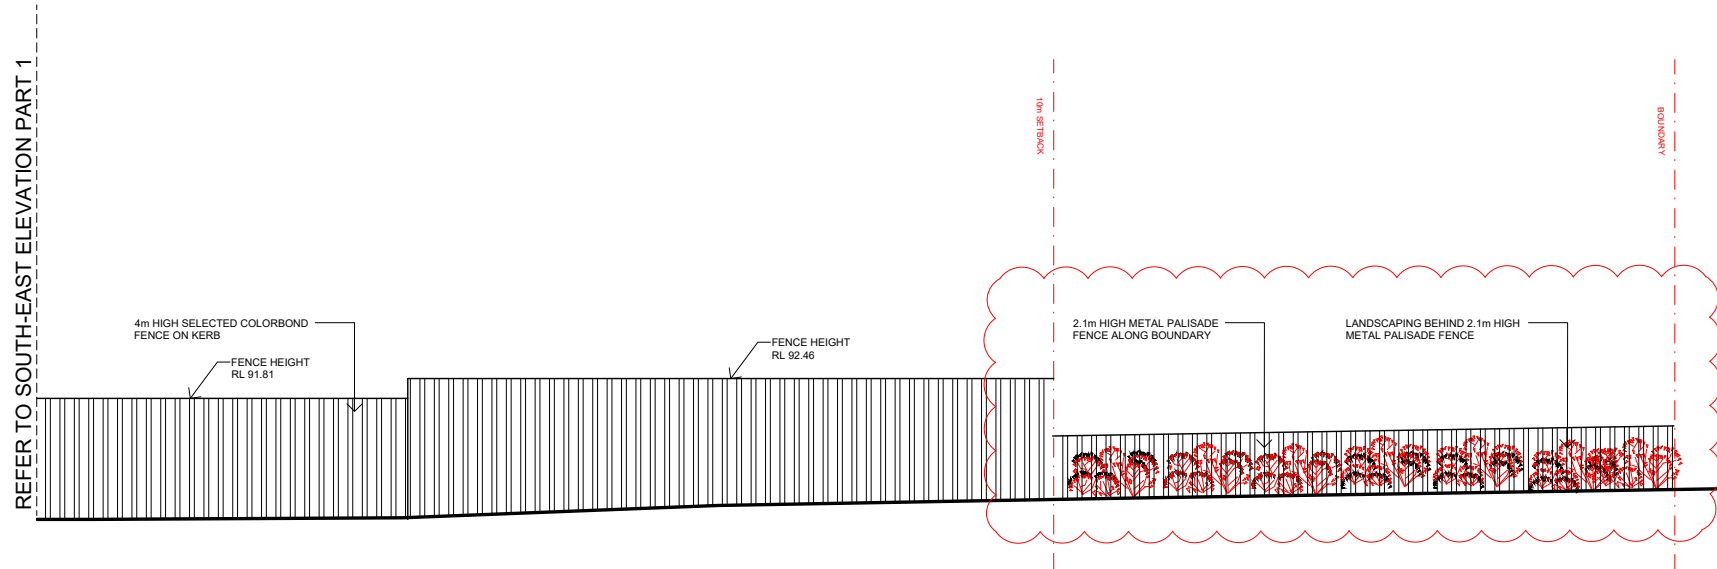

SOUTH-EAST ELEVATION (PART 2)  
SCALE 1:250


REFERENCES

DRAWINGS TO BE READ IN CONJUNCTION WITH BUT NOT LIMITED TO ALL STORMWATER ENGINEERS, LANDSCAPE ARCHITECTS, AND OTHER ASSOCIATED PLANS & REPORTS

revision		
A	02.02.16	ISSUED FOR GENERAL INFORMATION
B	04.03.16	ISSUED FOR GENERAL INFORMATION
C	06.05.16	ISSUED FOR GENERAL INFORMATION
D	23.05.16	ISSUED FOR GENERAL INFORMATION
E	18.08.16	ISSUED FOR GENERAL INFORMATION
F	28.04.17	ISSUED FOR GENERAL INFORMATION
G	20.02.18	ISSUED FOR GENERAL INFORMATION
H	10.05.18	ISSUED FOR GENERAL INFORMATION

notes  
All dimensions and setbacks to be verified prior to commencement  
DO NOT SCALE measurements off drawings  
Figured dimensions to be used at all times  
IF IN DOUBT - ASK  
All omissions or discrepancies to be notified to the architect

scale 1:100 @ A3

 

Project Architect

L2 - 60 PARK STREET  
SYDNEY NSW 2000  
P- 02 9587 2000  
W- www.chaninedesign.com.au

copyright


The copyright of this drawing together with any other documents prepared by CD Architects (CDA) remains the property of CDA. CDA grants license for the use of this document for the purpose for which it is intended. The license is not transferable without permission from CDA.

date APRIL 2013	drawn SS
--------------------	-------------


project  
PROPOSED WASTE TRANSFER STATION  
52 ANDERSON ROAD  
SMEATON GRANGE

drawing title  
ELEVATIONS 1


FOR DA APPROVAL		
J15306	DA	200
job no.	drawing no.	rev

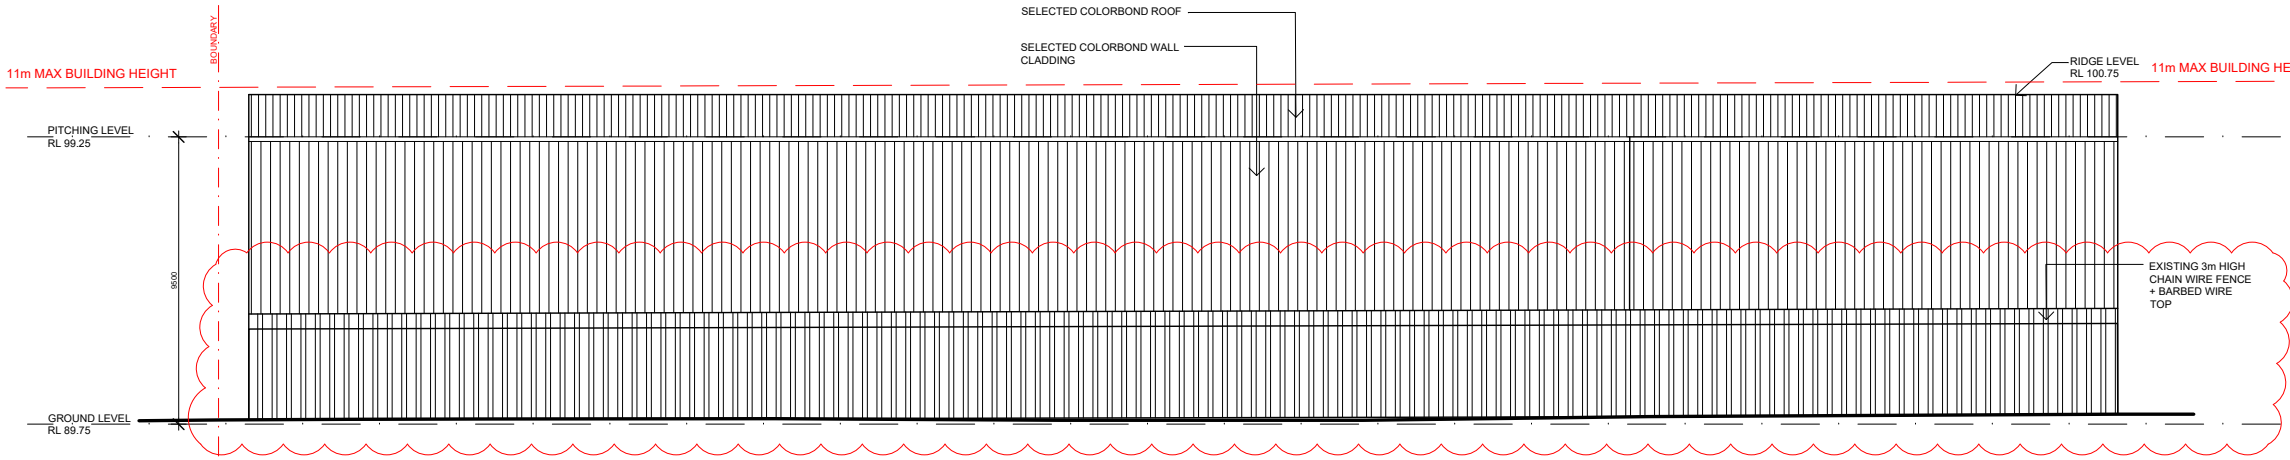


SOUTH-WEST ELEVATION  
SCALE 1:250

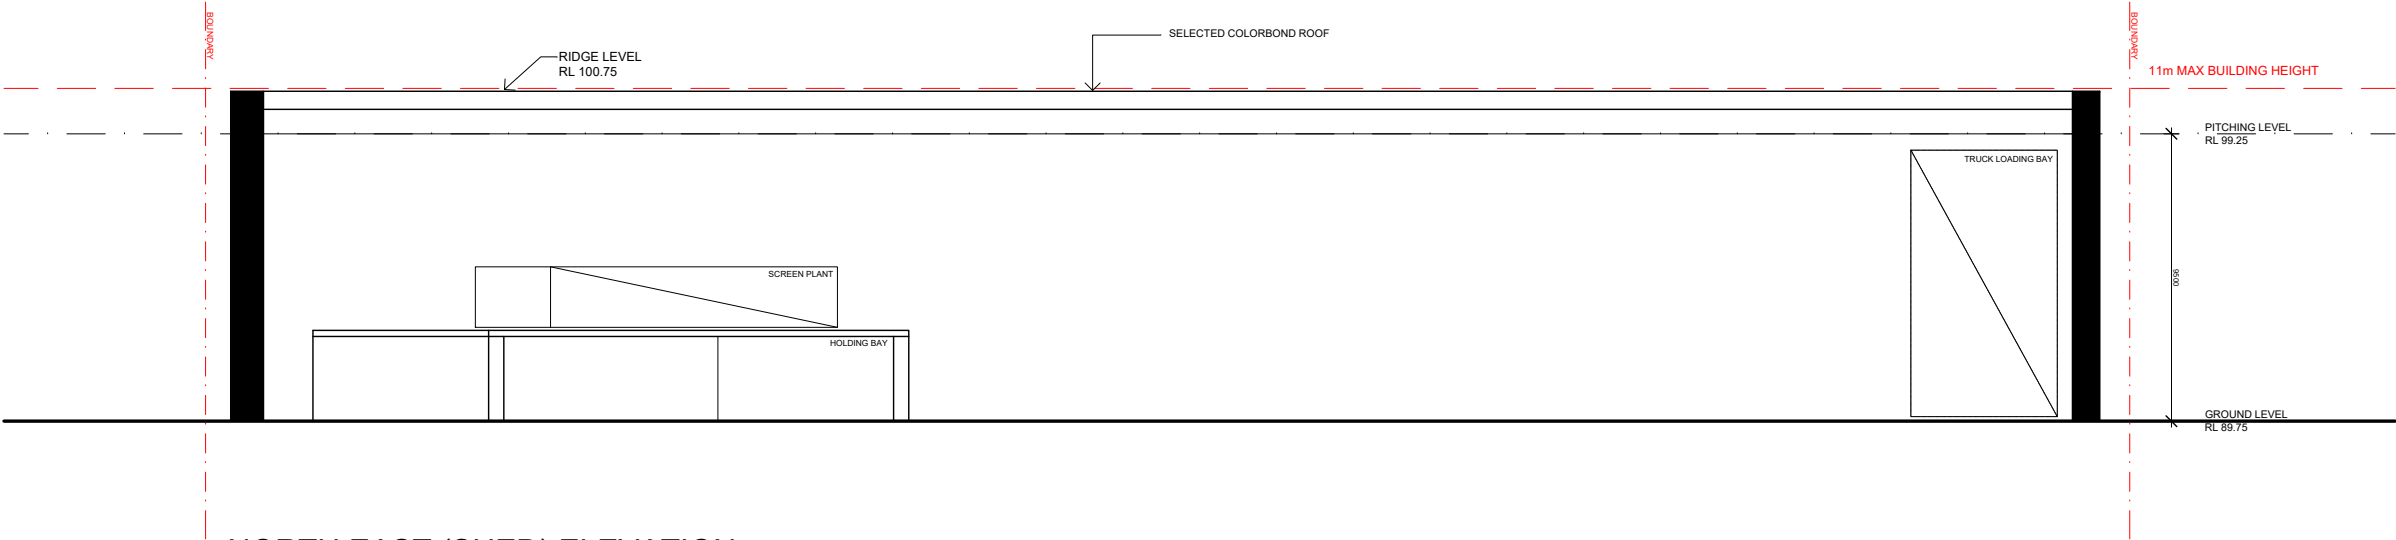

NORTH EAST (SHED) ELEVATION  
SCALE 1:250

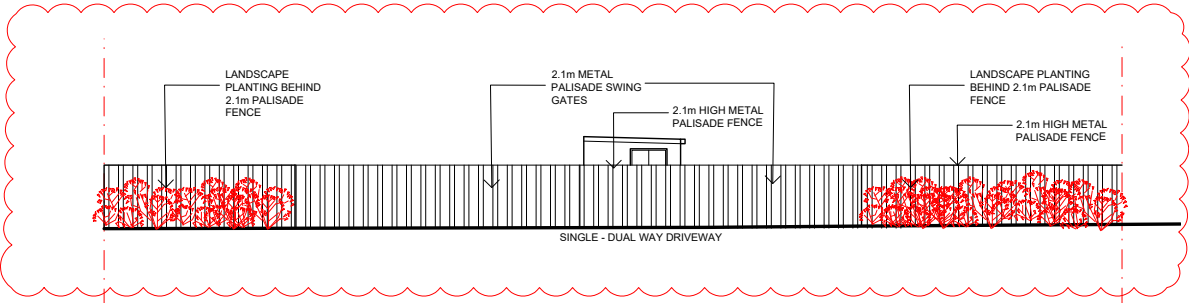

NORTH (STREET FRONT) ELEVATION  
SCALE 1:250

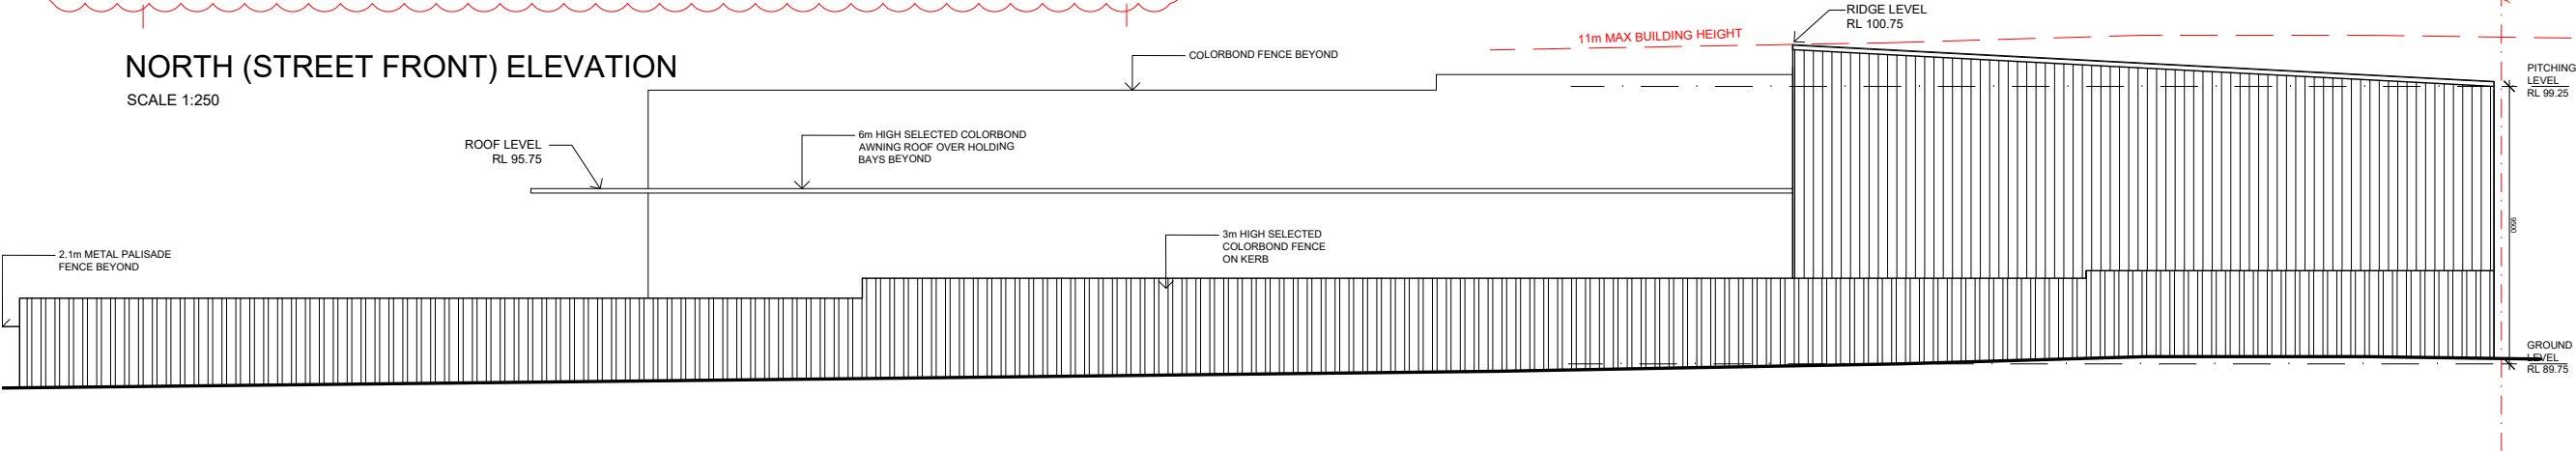

NORTH-WEST ELEVATION  
SCALE 1:250

REFERENCES  
DRAWINGS TO BE READ IN CONJUNCTION WITH BUT NOT LIMITED TO ALL STORMWATER ENGINEERS, LANDSCAPE ARCHITECTS, AND OTHER ASSOCIATED PLANS & REPORTS

revision		
A	02.02.16	ISSUED FOR GENERAL INFORMATION
B	04.03.16	ISSUED FOR GENERAL INFORMATION
C	06.05.16	ISSUED FOR GENERAL INFORMATION
D	23.05.16	ISSUED FOR GENERAL INFORMATION
E	18.08.16	ISSUED FOR GENERAL INFORMATION
F	28.04.17	ISSUED FOR GENERAL INFORMATION
G	20.02.18	ISSUED FOR GENERAL INFORMATION
H	10.05.18	ISSUED FOR GENERAL INFORMATION

notes  
All dimensions and setbacks to be verified prior to commencement  
DO NOT SCALE measurements off drawings  
Figured dimensions to be used at all times  
IF IN DOUBT - ASK  
All omissions or discrepancies to be notified to the architect



Project Architect

L2 - 60 PARK STREET  
SYDNEY NSW 2000  
P- 02 9587 2000  
W- www.chaninedesign.com.au

copyright


The copyright of this drawing together with any other documents prepared by CD Architects (CDA) remains the property of CDA. CDA grants license for the use of this document for the purpose for which it is intended. The license is not transferable without permission from CDA.

date APRIL 2013	drawn SS
--------------------	-------------


project  
**PROPOSED WASTE TRANSFER STATION  
52 ANDERSON ROAD  
SMEATON GRANGE**

drawing title  
**ELEVATIONS 2**


FOR DA APPROVAL		
J15306	DA	201
job no.	drawing no.	rev

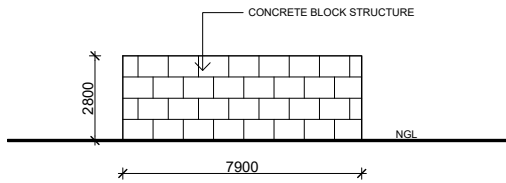


SIDE ELEVATION  
SCALE 1:250

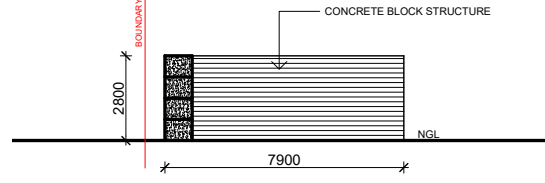


SECTION A  
SCALE 1:250

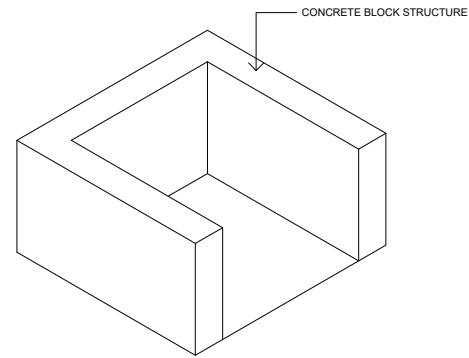

ISOMETRIC VIEW  
SCALE 1:250

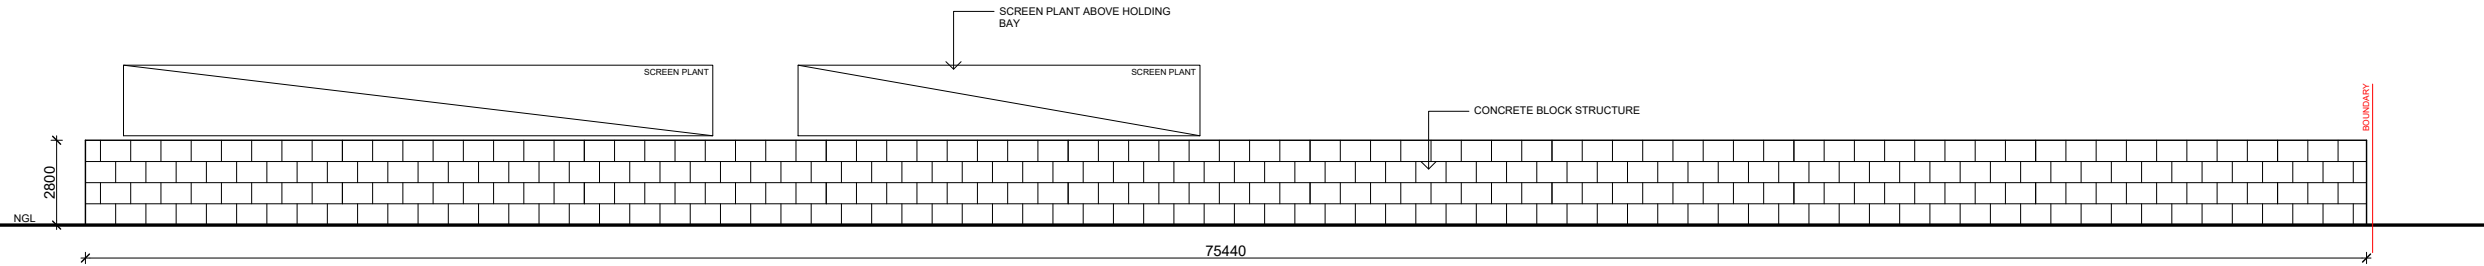

SOUTH ELEVATION  
SCALE 1:250

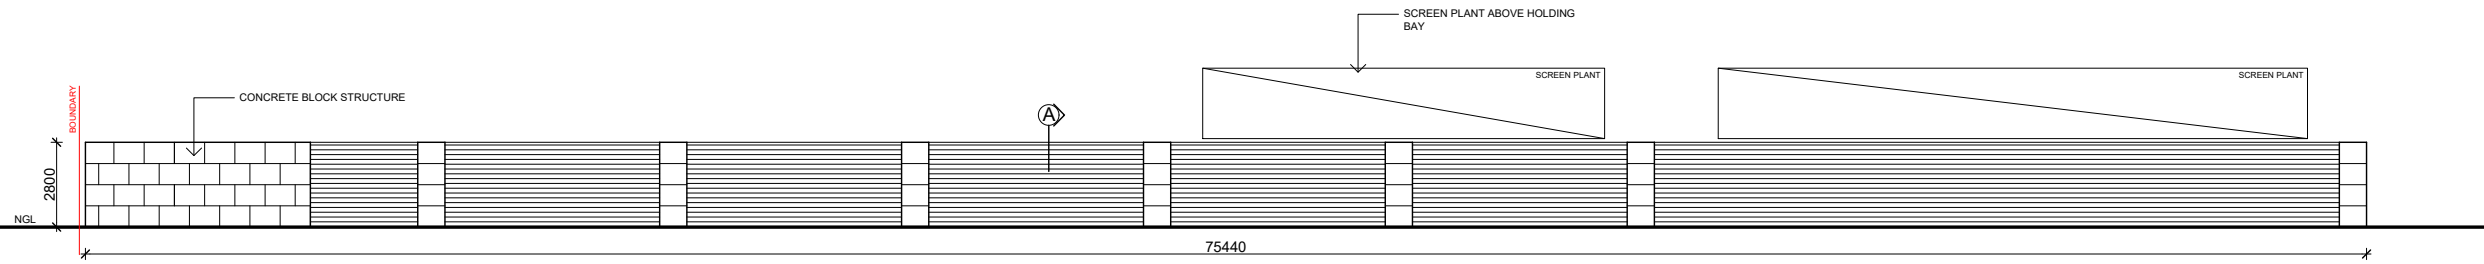

NORTH ELEVATION  
SCALE 1:250


#### REFERENCES

DRAWINGS TO BE READ IN CONJUNCTION WITH BUT NOT LIMITED TO ALL STORMWATER ENGINEERS, LANDSCAPE ARCHITECTS, AND OTHER ASSOCIATED PLANS & REPORTS

revision		
A	02.02.16	ISSUED FOR GENERAL INFORMATION
B	04.03.16	ISSUED FOR GENERAL INFORMATION
C	06.05.16	ISSUED FOR GENERAL INFORMATION
D	23.05.16	ISSUED FOR GENERAL INFORMATION
E	18.08.16	ISSUED FOR GENERAL INFORMATION
F	28.04.17	ISSUED FOR GENERAL INFORMATION
G	20.02.18	ISSUED FOR GENERAL INFORMATION
H	10.05.18	ISSUED FOR GENERAL INFORMATION

notes  
All dimensions and setbacks to be verified prior to commencement  
DO NOT SCALE measurements off drawings  
Figured dimensions to be used at all times  
IF IN DOUBT - ASK  
All omissions or discrepancies to be notified to the architect

scale 1:100 @ A3

 

Project Architect

L2 - 60 PARK STREET  
SYDNEY NSW 2000  
P: 02 9267 2000  
W: www.chaninedesign.com.au

copyright

The copyright of this drawing together with any other documents prepared by CD Architects (CDA) remains the property of CDA. CDA grants license for the use of this document for the purpose for which it is intended. The license is not transferable without permission from CDA.

date APRIL 2013	drawn SS
--------------------	-------------





project  
PROPOSED WASTE TRANSFER STATION  
52 ANDERSON ROAD  
SMEATON GRANGE

drawing title  
DETAILS SHEET 1


FOR DA APPROVAL

J15306	DA	500	F
job no.		drawing no.	rev




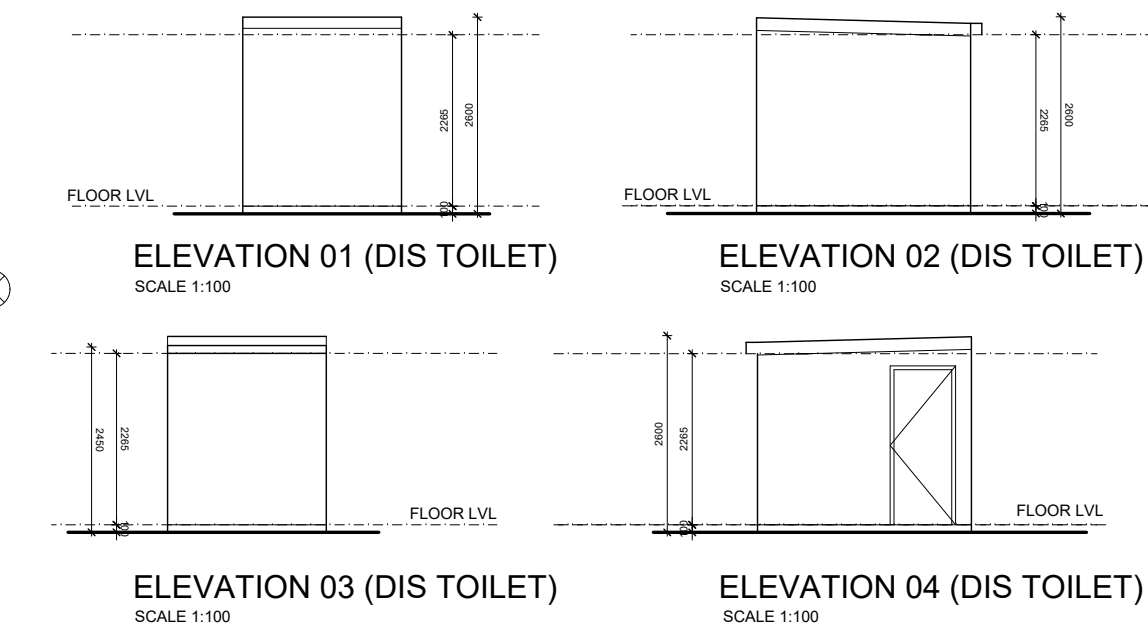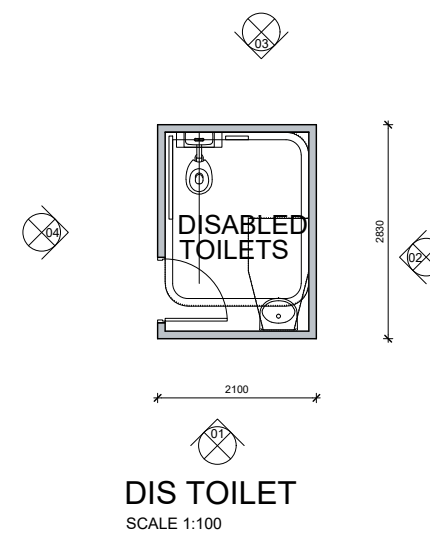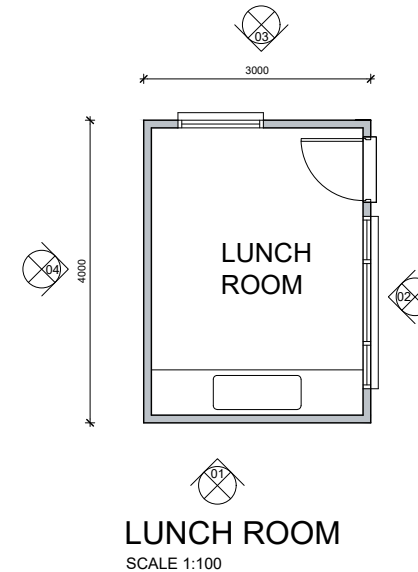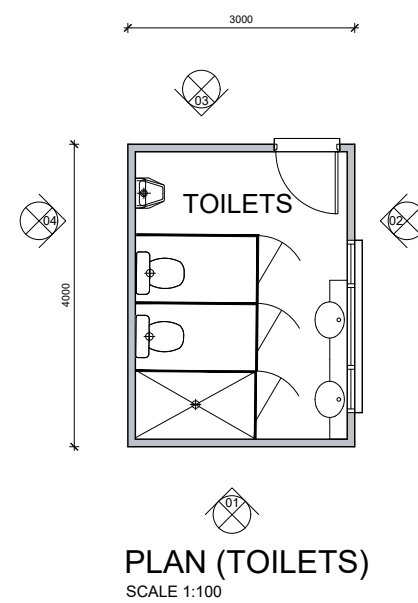

FOR DA APPROVAL			
J15306	DA	501	F
job no.		drawing no.	rev

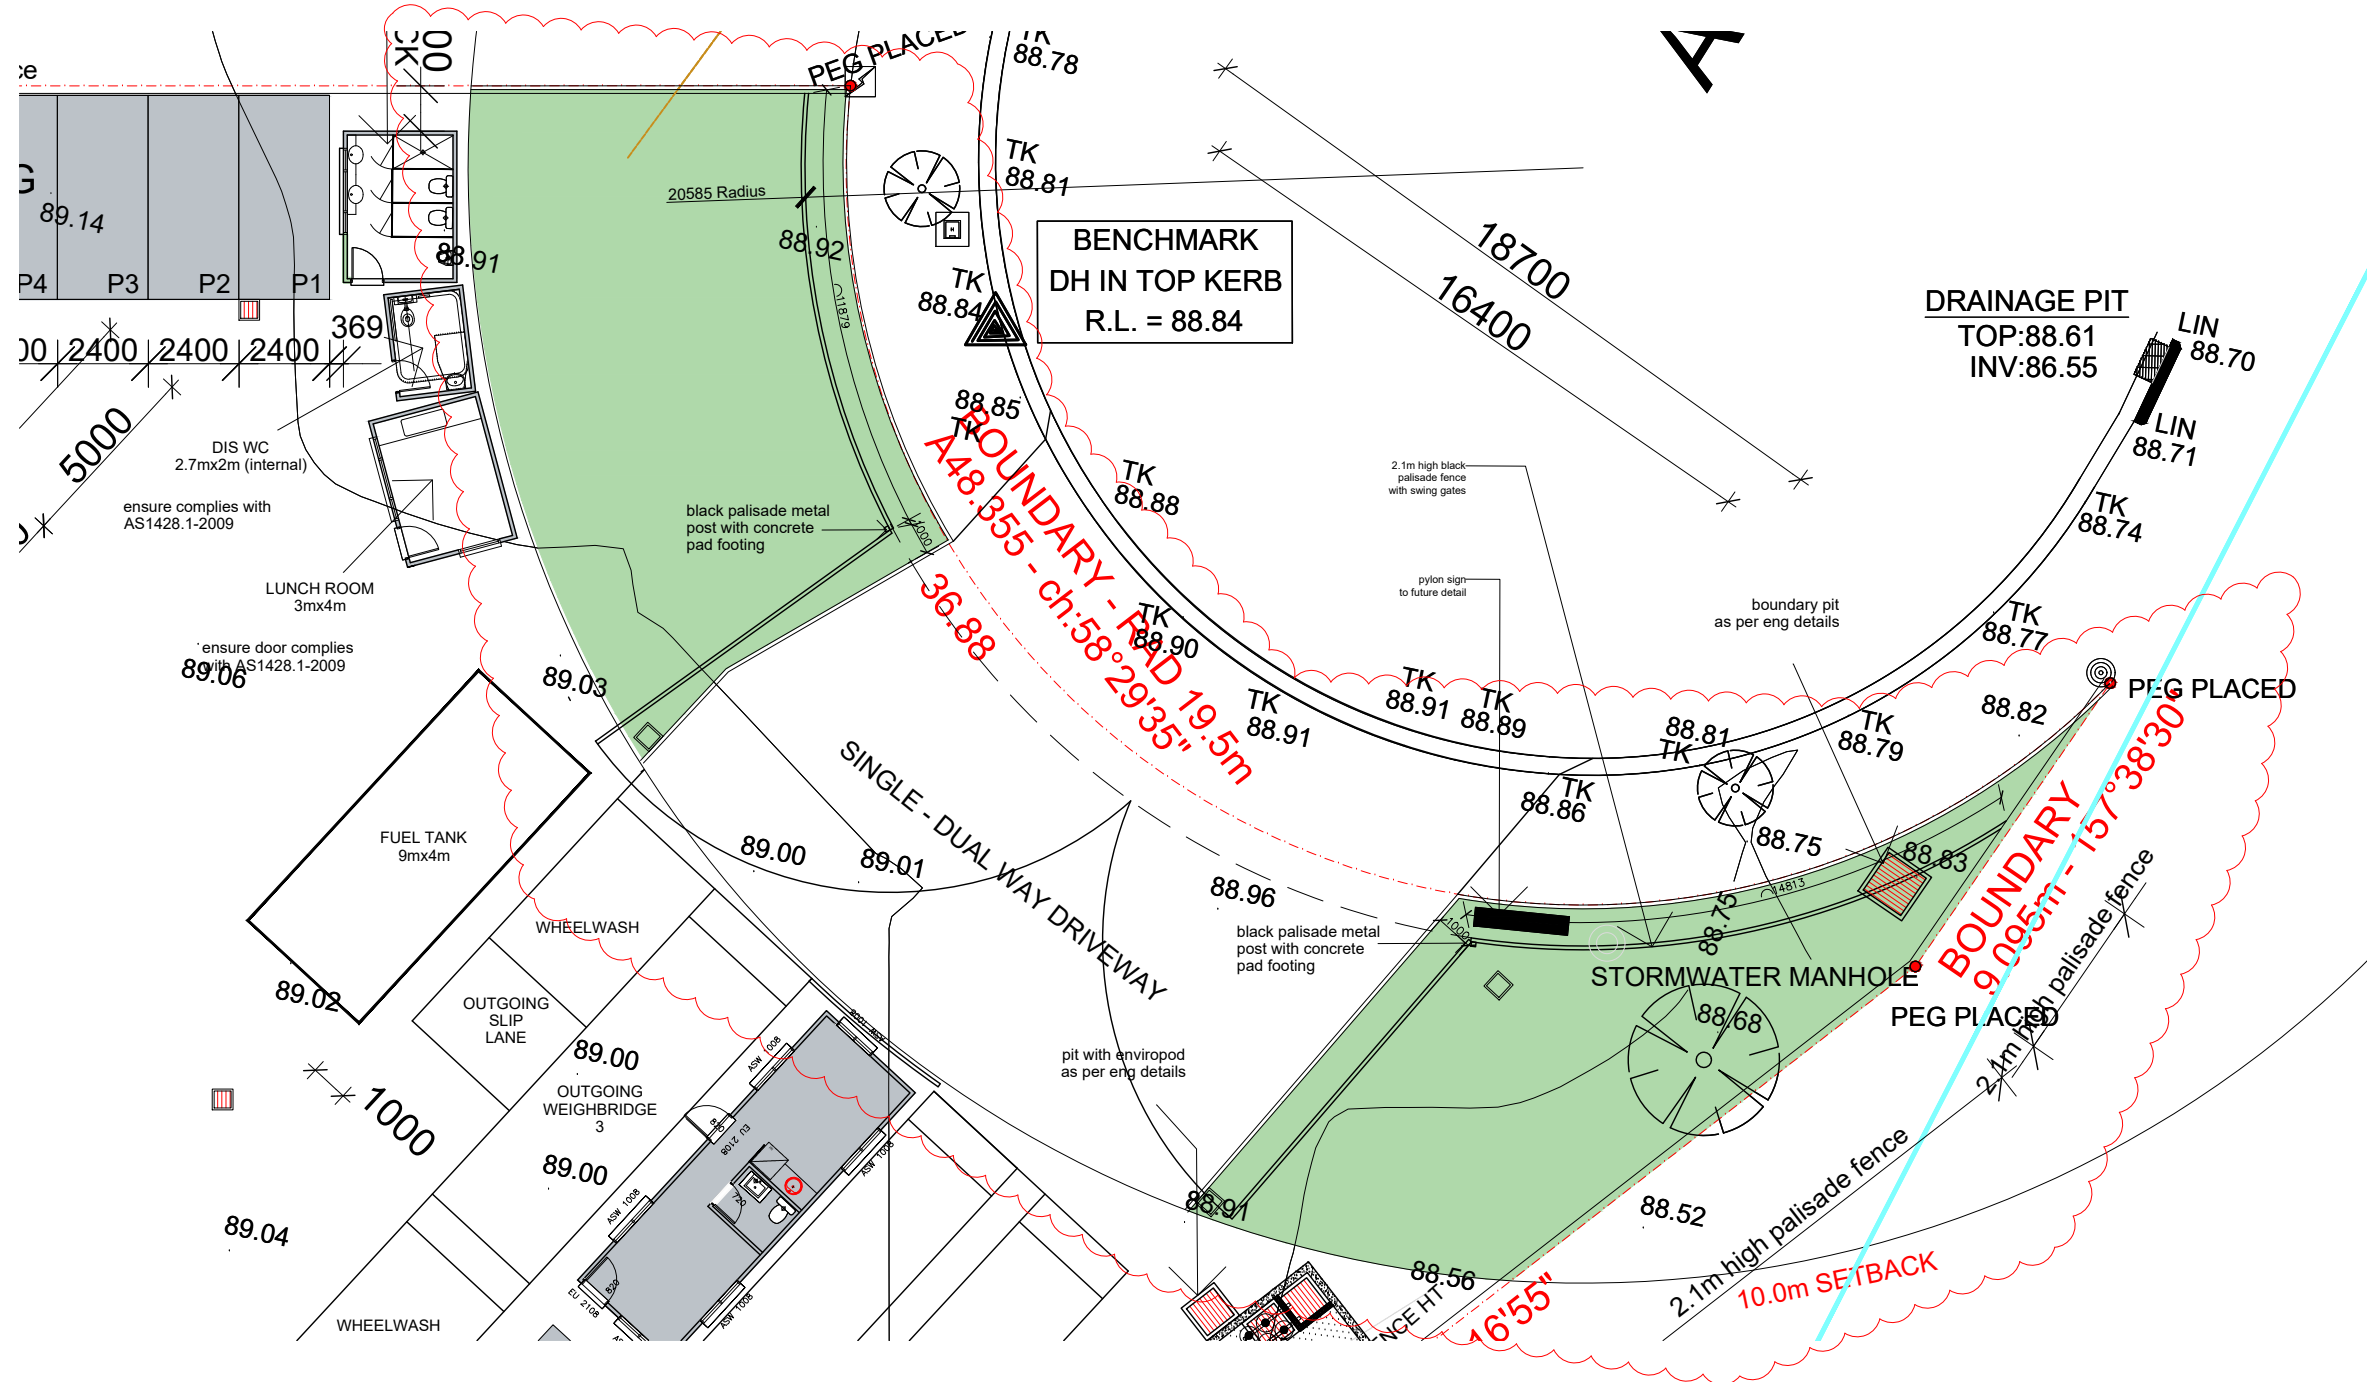

FRONT FENCE DETAIL PLAN  
SCALE 1:200

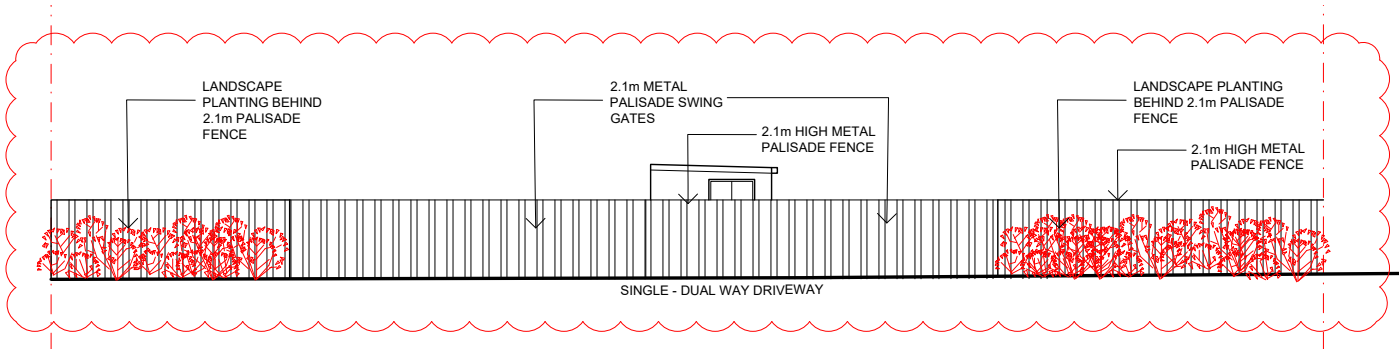

FRONT FENCE ELEVATION  
SCALE 1:200

#### REFERENCES

DRAWINGS TO BE READ IN CONJUNCTION WITH BUT NOT LIMITED TO ALL STORMWATER ENGINEERS, LANDSCAPE ARCHITECTS, AND OTHER ASSOCIATED PLANS & REPORTS

#### revision

A	02.02.16	ISSUED FOR GENERAL INFORMATION
B	04.03.16	ISSUED FOR GENERAL INFORMATION
C	06.05.16	ISSUED FOR GENERAL INFORMATION
D	23.05.16	ISSUED FOR GENERAL INFORMATION
E	18.08.16	ISSUED FOR GENERAL INFORMATION
F	28.04.17	ISSUED FOR GENERAL INFORMATION
G	20.02.18	ISSUED FOR GENERAL INFORMATION
H	10.05.18	ISSUED FOR GENERAL INFORMATION

#### notes

All dimensions and setouts to be verified prior to commencement  
DO NOT SCALE measurements off drawings  
Figured dimensions to be used at all times  
IF IN DOUBT - ASK  
All omissions or discrepancies to be notified to the architect

#### scale

1:100 @ A3

#### Project Architect

L2 - 60 PARK STREET  
SYDNEY NSW 2000  
P: 02 9587 2000  
W: www.charninedesign.com.au

#### copyright

The copyright of this drawing together with any other documents prepared by CD Architects (CDA) remains the property of CDA. CDA grants license for the use of this document for the purpose for which it is intended. The license is not transferable without permission from CDA.

#### date

APRIL 2013

#### drawn

SS

#### project

PROPOSED WASTE TRANSFER STATION  
52 ANDERSON ROAD  
SMEATON GRANGE

#### drawing title

FRONT FENCE DETAIL PLAN

#### FOR DA APPROVAL

J15306

DA

502

G

#### job no.

#### drawing no.

#### rev