

DEWCAPE

DISTINCTION IN BUILDING

Do not scale from drawings. Use figured dimensions only. Verify all dimensions in site prior to commencement of any work. Any discrepancies shall be immediately referred to Dewcape for clarification. Copyright remains the property of Dewcape Pty Ltd.


BINGO INDUSTRIES

No.	Description	Date
B13	ISSUED FOR INFORMATION	20/09/2017
B14	FINAL ISSUE	03/11/2017
B15	FINAL ISSUE	09/11/2017
B16	FINAL ISSUE	27/11/2017
B17	FINAL ISSUE	01/02/2018
B18	FINAL ISSUE	05/03/2018

LEGEND	
[Pink Box]	BUILDINGS
[Red Box]	SUBSTATION
[Green Box]	LANDSCAPE AREA
SITE AREA	8567 m ²
SHED A	927.7 m ²
SHED B	1120 m ²
SHED C	961.8 m ²
SITE OFFICE	16.8 m ²
LUNCH ROOM	36.8 m ²
AMENITIES	23.6 m ²
ENCLOSED YARD	3525 m ²



CLIENT	BINGO
PROJECT	13 PEMBURY ROAD MINTO
SHEET NAME	GROUND FLOOR PLAN
Project number:	MI1004
Date:	20/07/17
STAGE	DEVELOPMENT
Drawn by:	Author
Checked by:	Checker
SHEET NO	SSD01
REVISION	B18
Scale:	As indicated @ A0

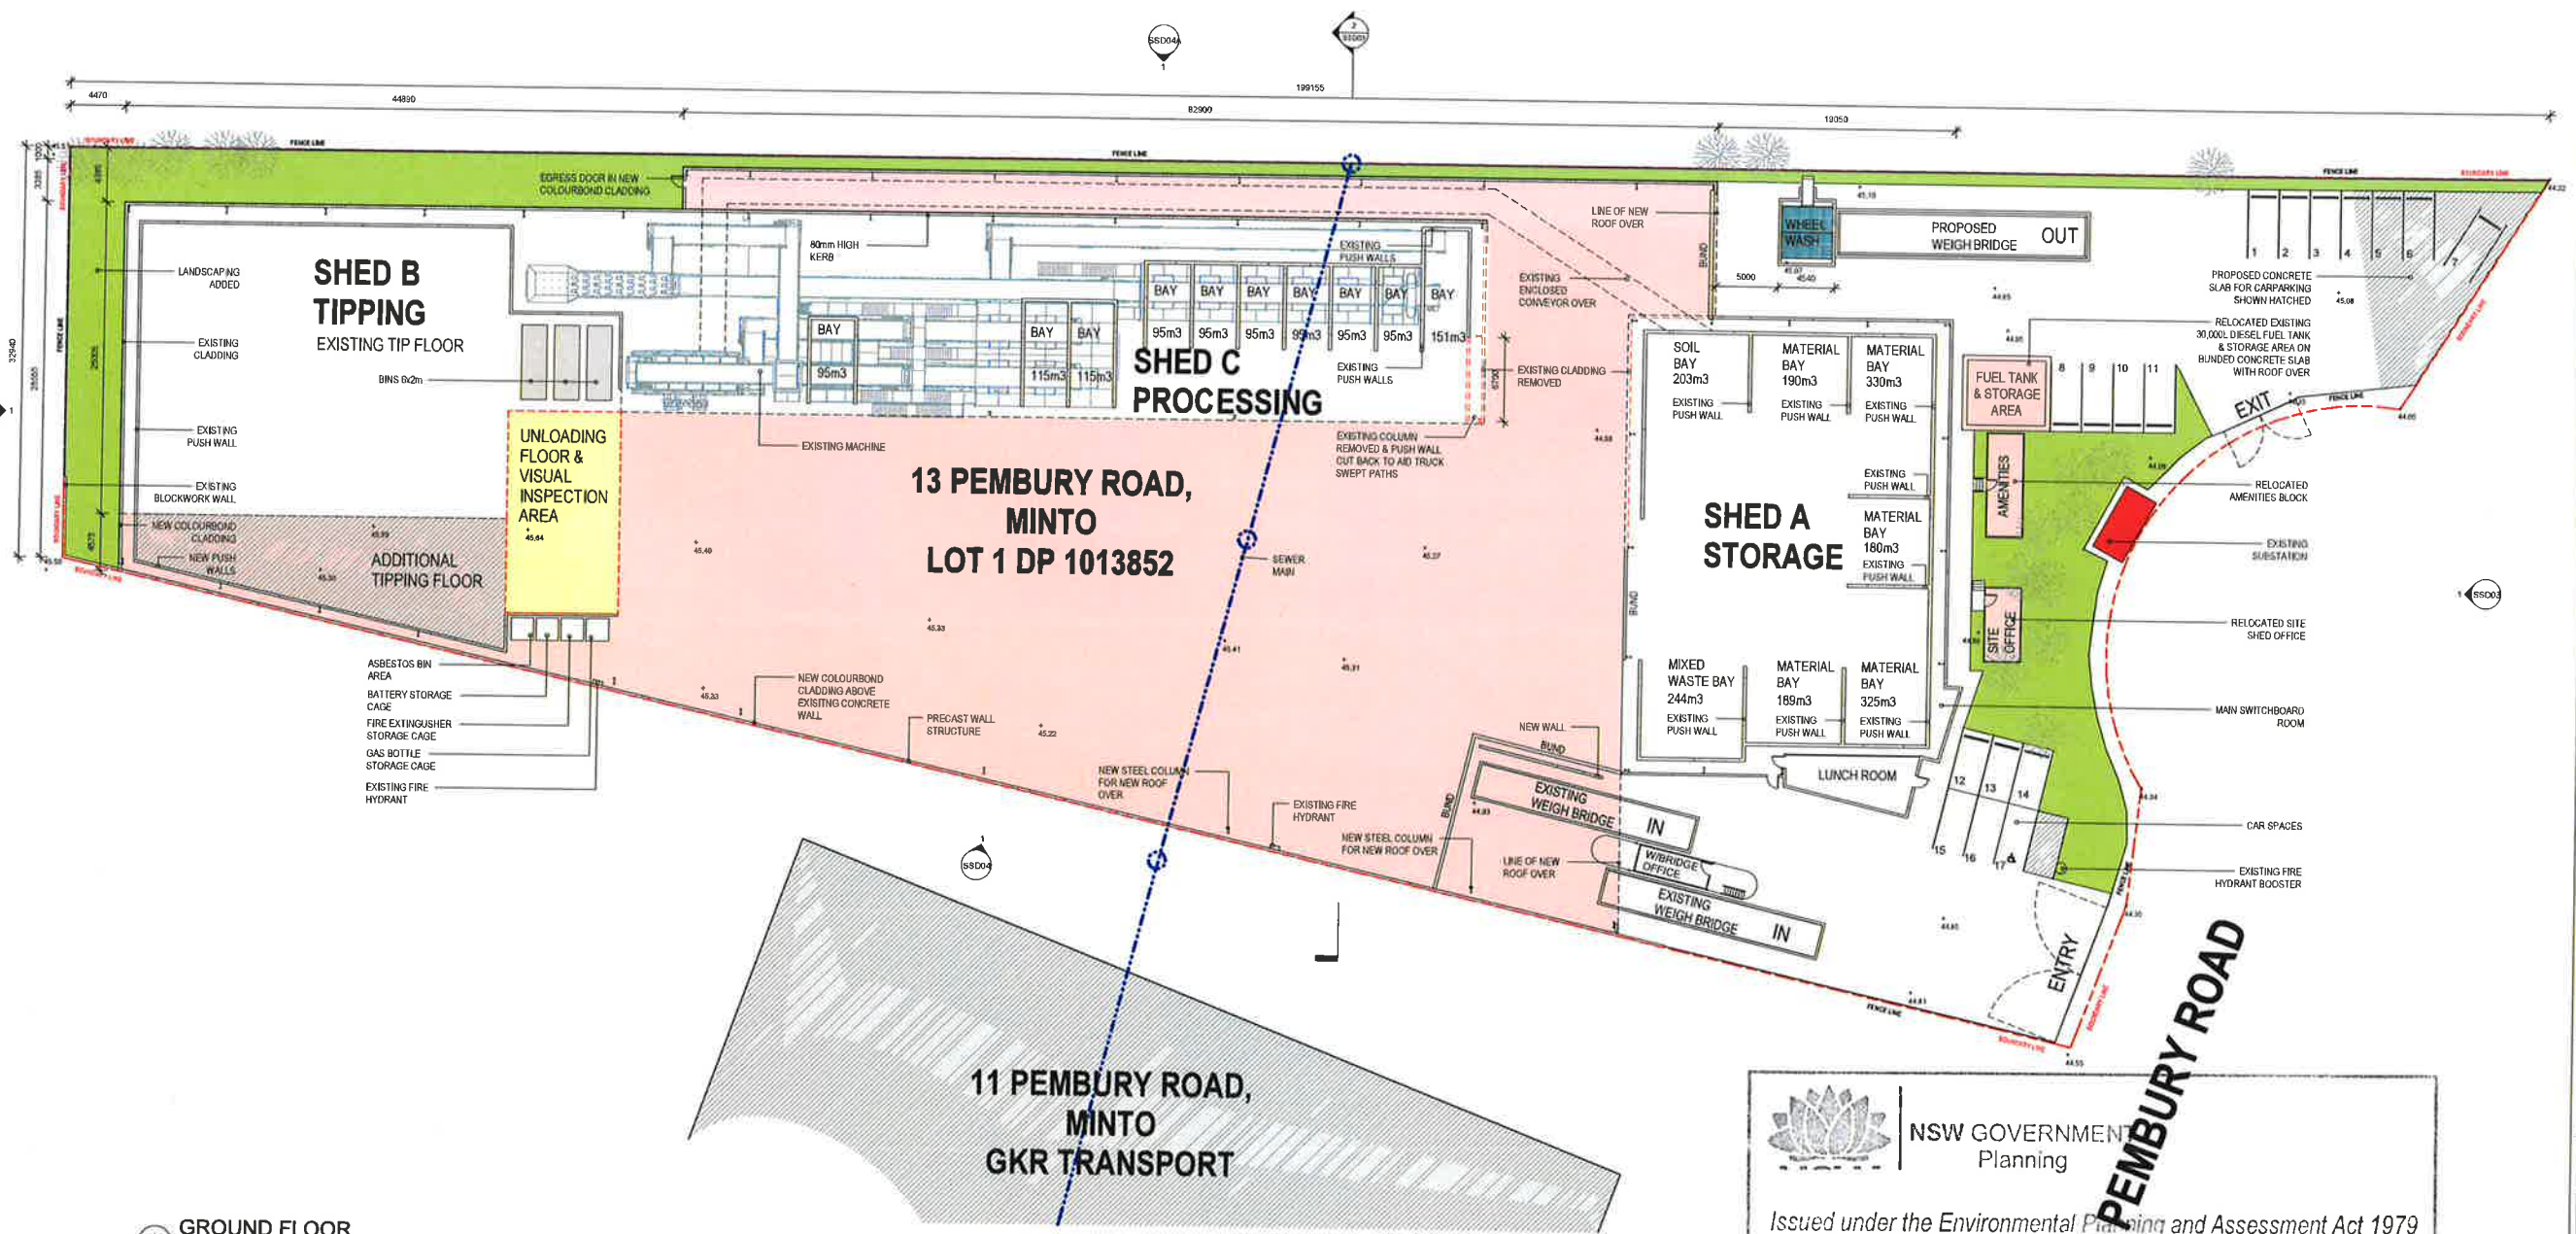

1 GROUND FLOOR
1:200

NSW GOVERNMENT Planning
Issued under the Environmental Planning and Assessment Act 1979
Approved Application No. SSD 7462
granted on the 2 July 2018
Signed [Signature]
Sheet No. 1 of 6

11 PEMBURY ROAD,
MINTO
GKR TRANSPORT


Do not scale from drawings. Use figured dimensions only. Verify all dimensions on site prior to commencement of any work. Any discrepancies shall be immediately be referred to Dewcape for clarification. Copyright remains the property of Dewcape Pty Ltd.

[illegible]

LEGEND

- PROPOSED BUILDINGS
PROPOSED SUBSTATION
LANDSCAPE AREA

SITE AREA	8857 m2
SHED A	9277 m2
SHED B	1120 m2
SHED C	9618 m2
SITE OFFICE	168 m2
LUNCH ROOM	368 m2
AMENITIES	236 m2
ENCLOSED YARD	3525 m2

 

ENT

BINGO

13 PEMBURY ROAD
MINTO

NAME _____

ROOF PLAN

Project number: MI1004


20/07/17

DEVELOPMENT

own by: Author	Checked by: Checker
----------------	---------------------

ET No	REVISION
SSD02	B14

As indicated	@ AD
--------------	------

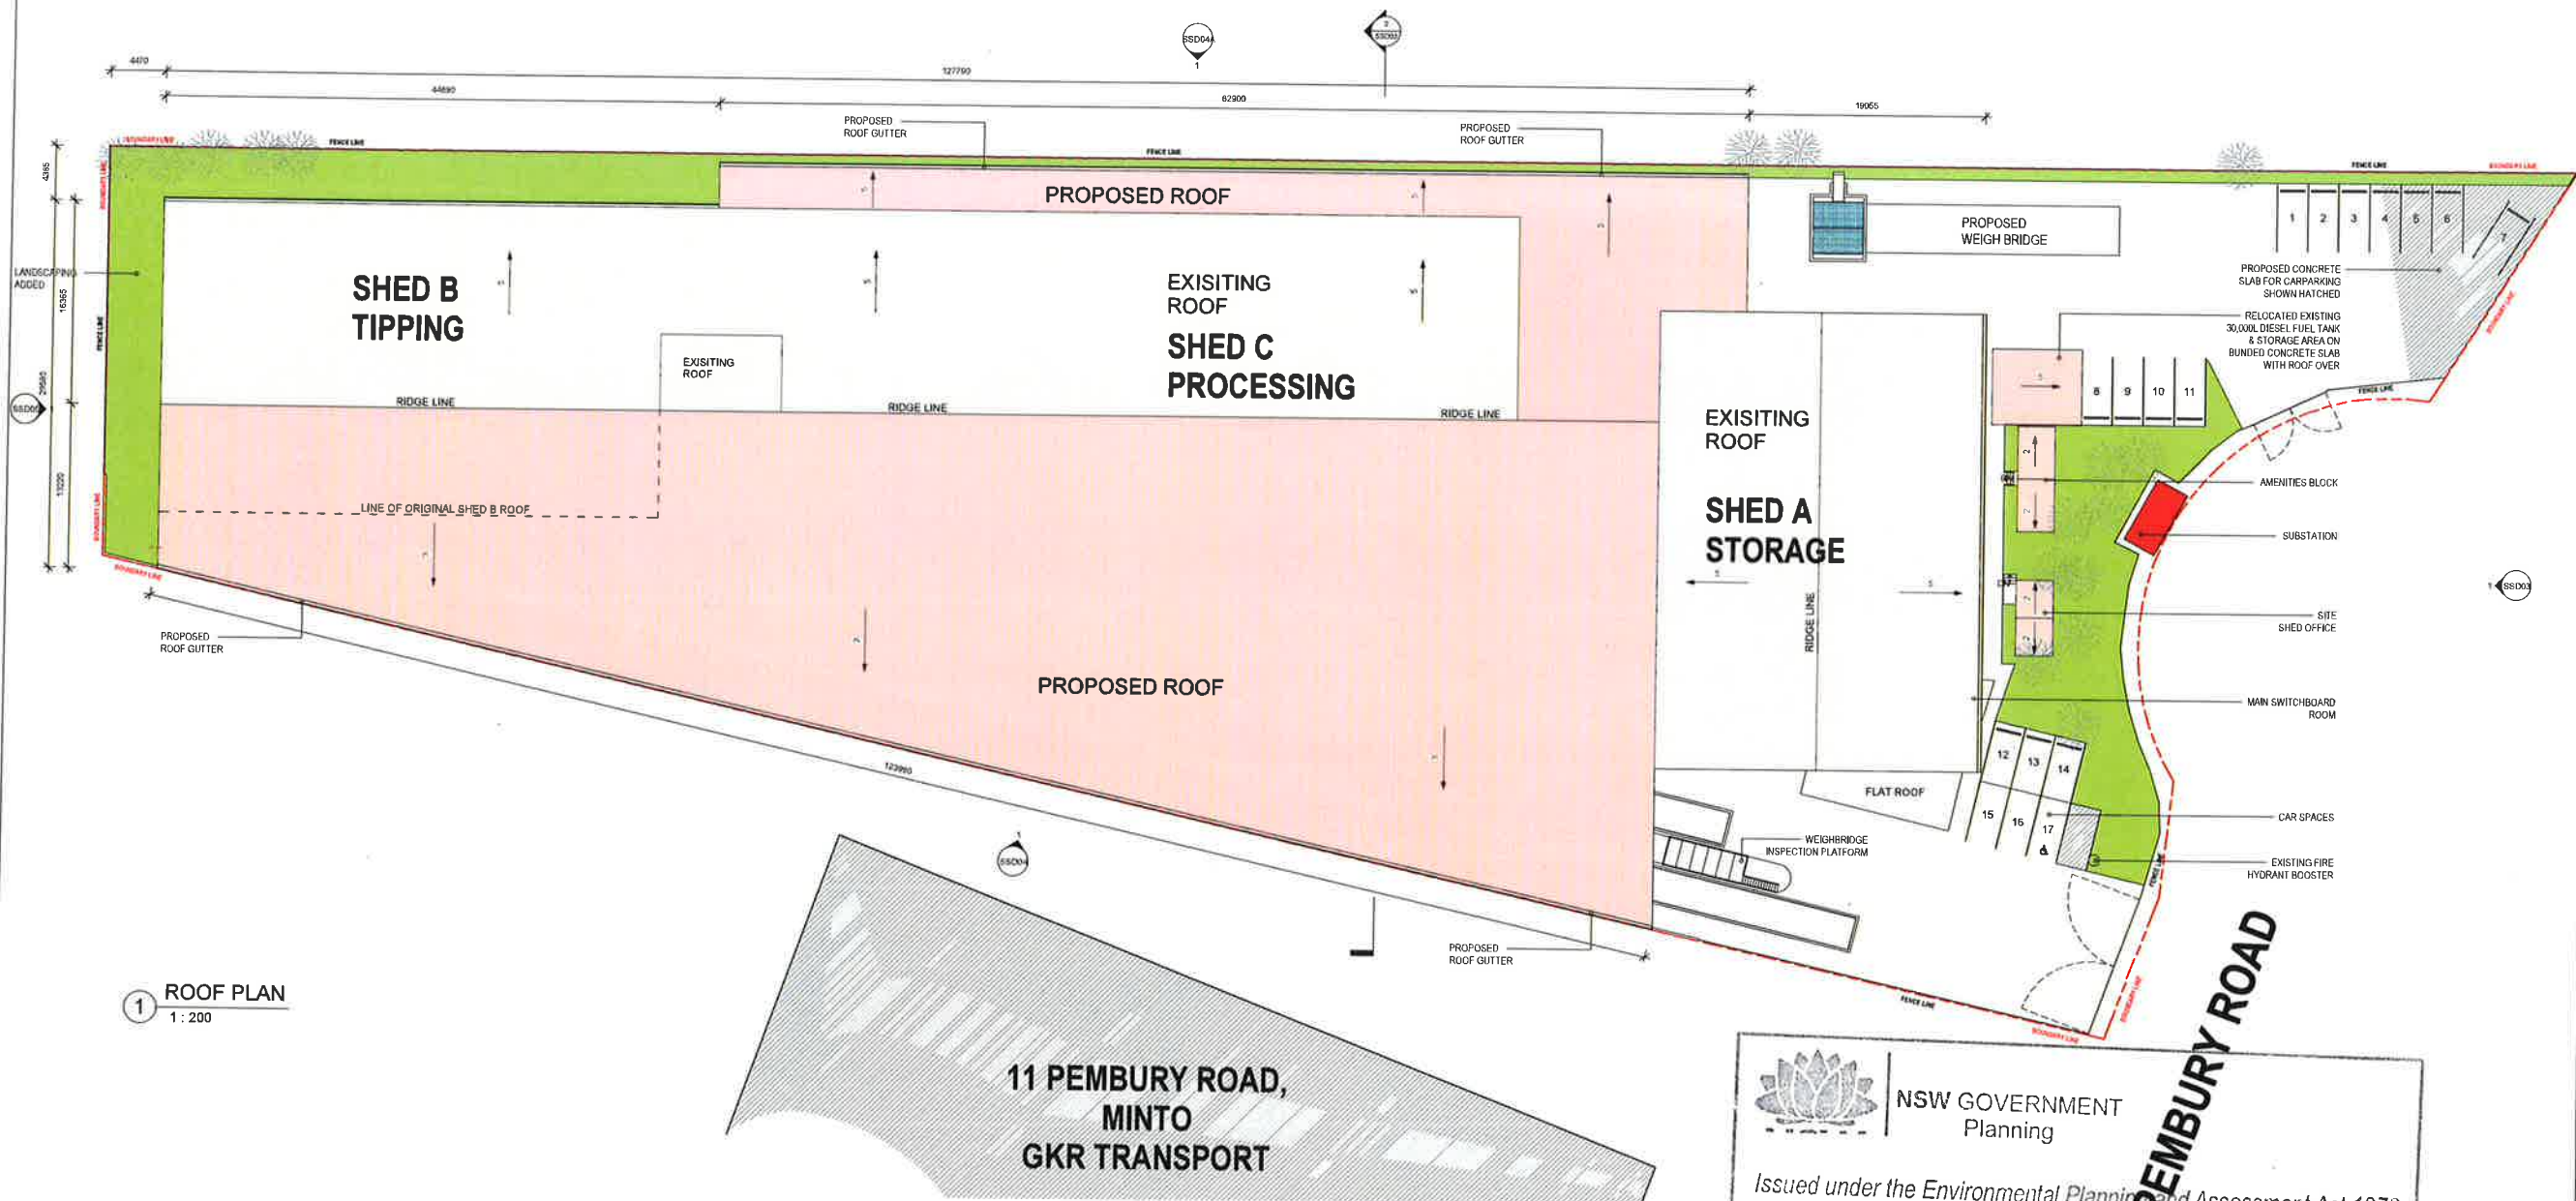

① ROOF PLAN
1 : 200

11 PEMBURY ROAD,
MINTO
GKR TRANSPORT

NSW GOVERNMENT
Planning

Issued under the Environmental Planning and Assessment Act 1979

Approved Application No. SSD 7462

granted on the 2 July 2018

Signed.....

Sheet No. 2 of 6.


1

Do not scale from drawings. Use figured dimensions only. Verify all dimensions on site prior to commencement of any work. Any discrepancies shall be immediately be referred to Dewcape for clarification. Copyright remains the property of Dewcape Pty Ltd.


[illegible]

LEGEND

- PROPOSED ROOF
- PROPOSED WALL
CLADDING

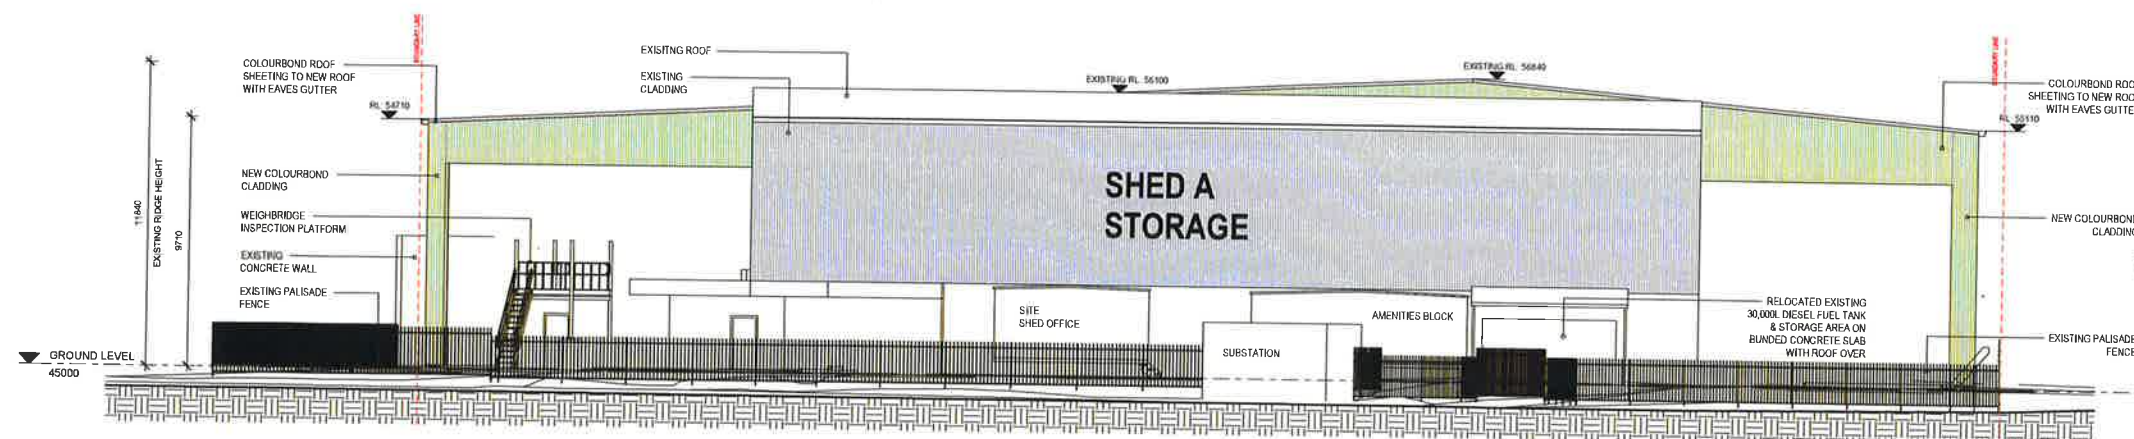

1 NORTH ELEVATION
1 : 100

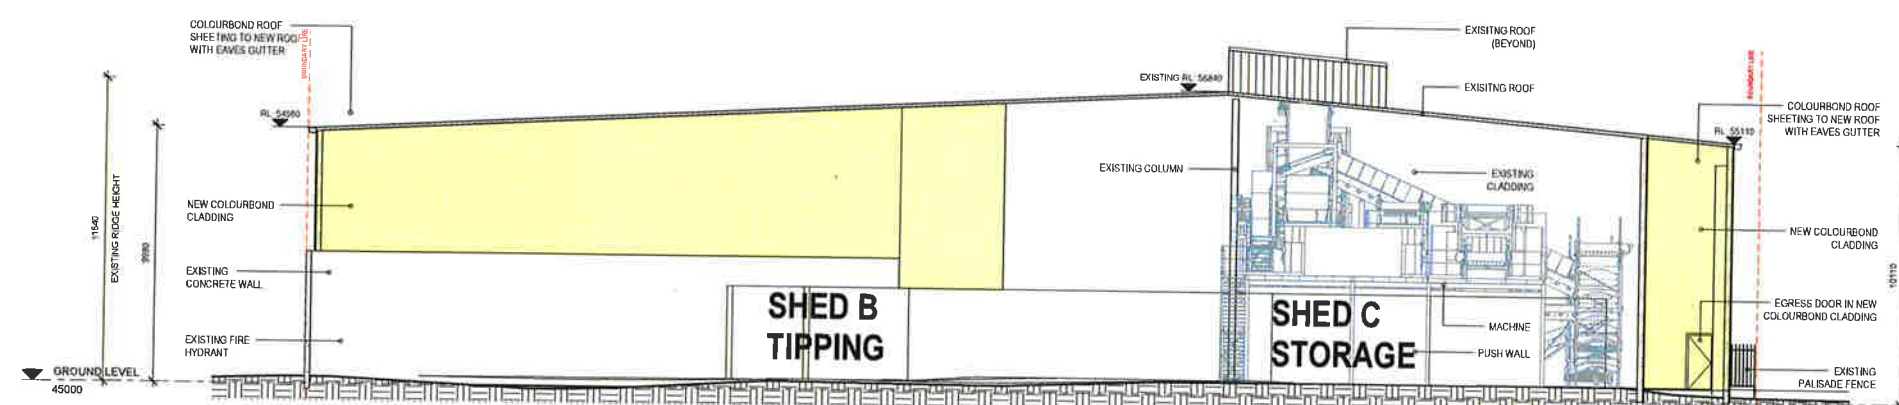

2 SECTION A
1:100

NSW GOVERNMENT
Planning

Issued under the Environmental Planning and Assessment Act 1979

Approved Application No. SSD 7462

granted on the 2 July 2018

Signed _____

Sheet No. 3 of 6

SCALE BAR 	
CLIENT BINGO	
PROJECT 13 PEMBURY ROAD MINTO	
SHEET NAME NORTH ELEVATION & SECTION A	
Project number: M1004	
Date: 20/07/17	
STAGE DEVELOPMENT	
Drawn by: Author	Checked by: Checker
SHEET NO SSD03	REVISION B14
Scale: As indicated	


Do not scale from drawings. Use figured dimensions only. Verify all dimensions on site prior to commencement of any work. Any discrepancies shall be immediately be referred to Dewcape for clarification. Copyright remains the property of Dewcape Pty Ltd.

[illegible]


LEGEND

PROPOSED ROOF

PROPOSED WALL
CLADDING

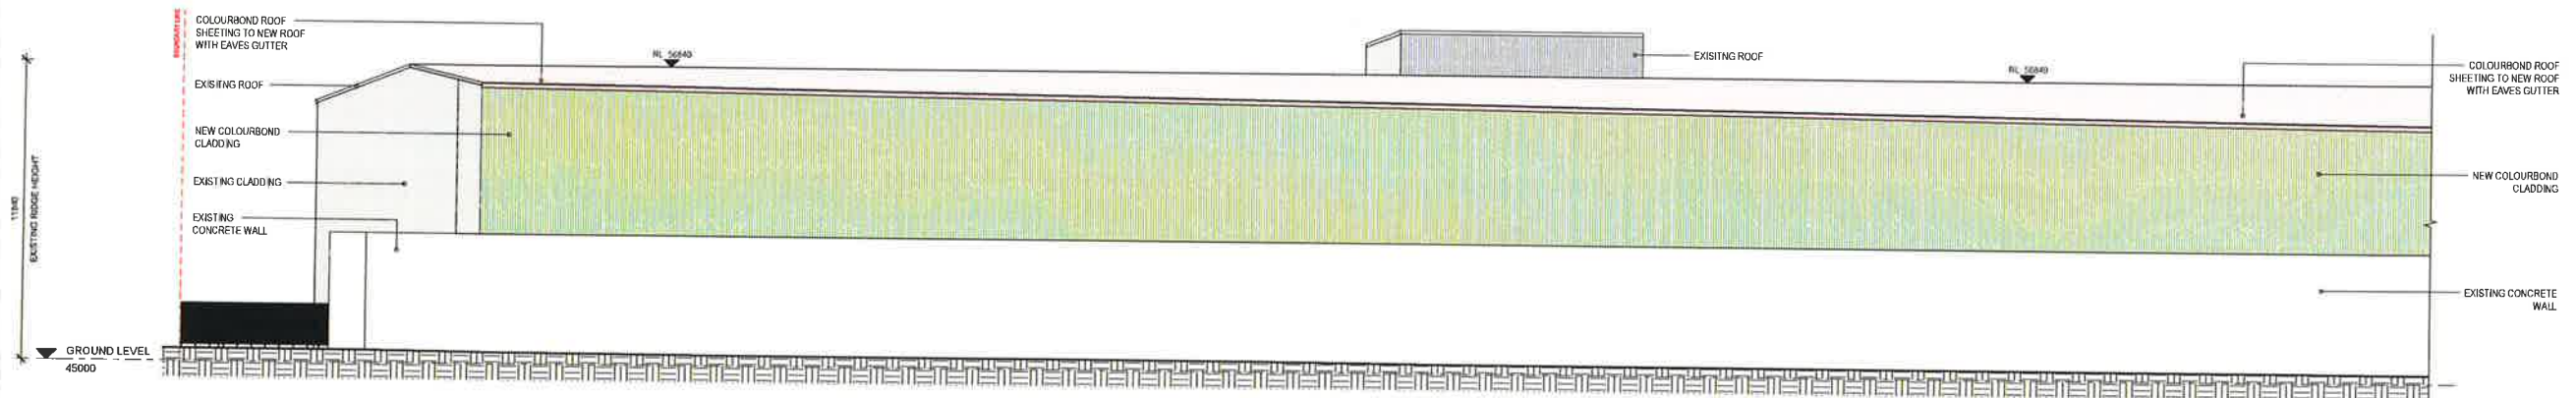

1 EAST ELEVATION - A
1:100

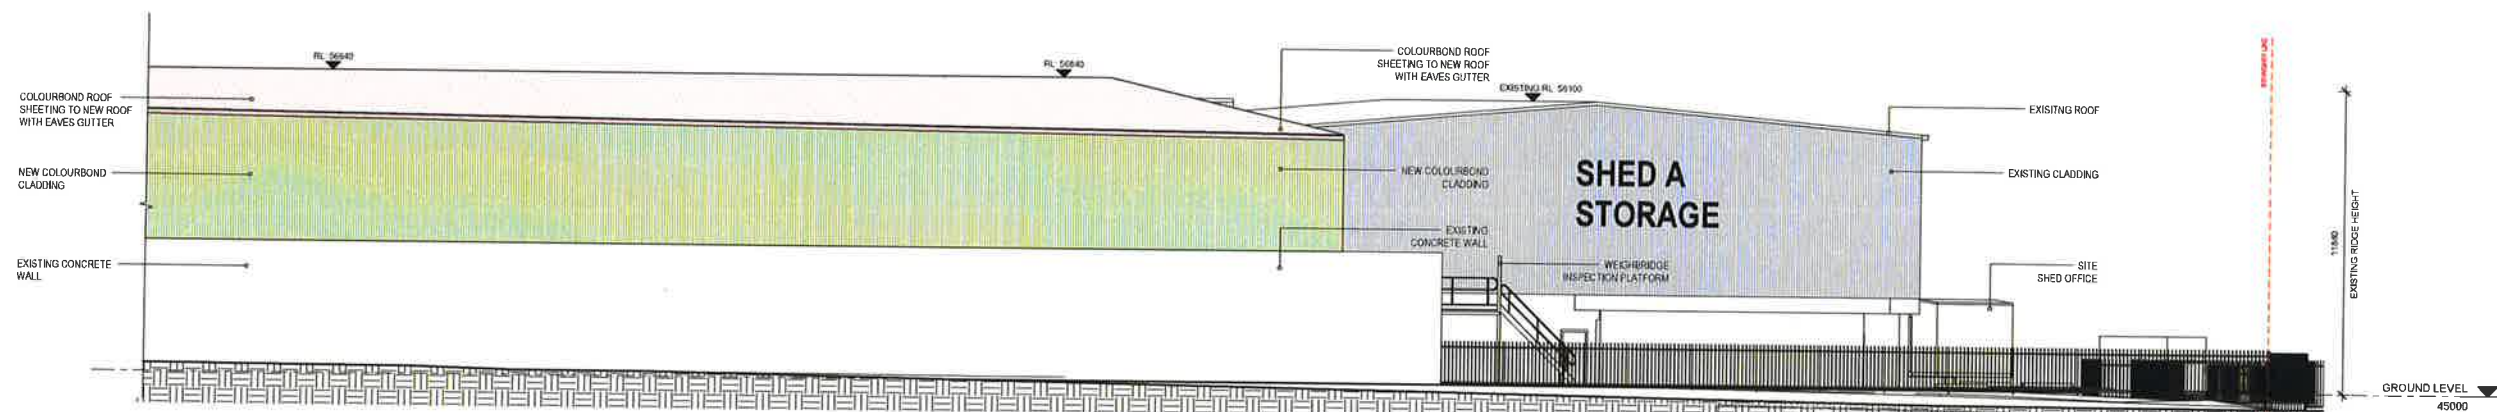

2 EAST ELEVATION - B
1:100



NSW GOVERNMENT
Planning

Issued under the Environmental Planning and Assessment Act 1979

Approved Application No. SSD 7462

granted on the 2 July 2018

Signed.....

Sheet No. 4 of 6

SCALE: 1/8" = 1'-0" 	
CLIENT	
BINGO	
PROJECT	
13 PEMBURY ROAD MINTO	
SHEET NAME	
EAST ELEVATION	
Project number: MI1004	
Date: 20/07/17	
STAGE	
DEVELOPMENT	
Drawn by: Author	Checked by: Checker
SHEET No	REVISION
SSD04	B14
Scale: As indicated	@ AD



NSW GOVERNMENT
Planning

Issued under the Environmental Planning and Assessment Act 1979

Approved Application No. SSD 7462

granted on the 2 July 2018

Signed [Signature]

Sheet No. 5 of 6


DEWCAPE

DISTINCTION IN BUILDING


Do not scale from drawings. Use figured dimensions only. Verify all dimensions on site prior to commencement of any work. Any discrepancies shall be immediately referred to Dewcape for clarification. Copyright remains the property of Dewcape Pty Ltd.

BINGO
INDUSTRIES

No.	Description	Date
B13	ISSUED FOR INFORMATION	20/09/2017
B14	FINAL ISSUE	03/11/2017

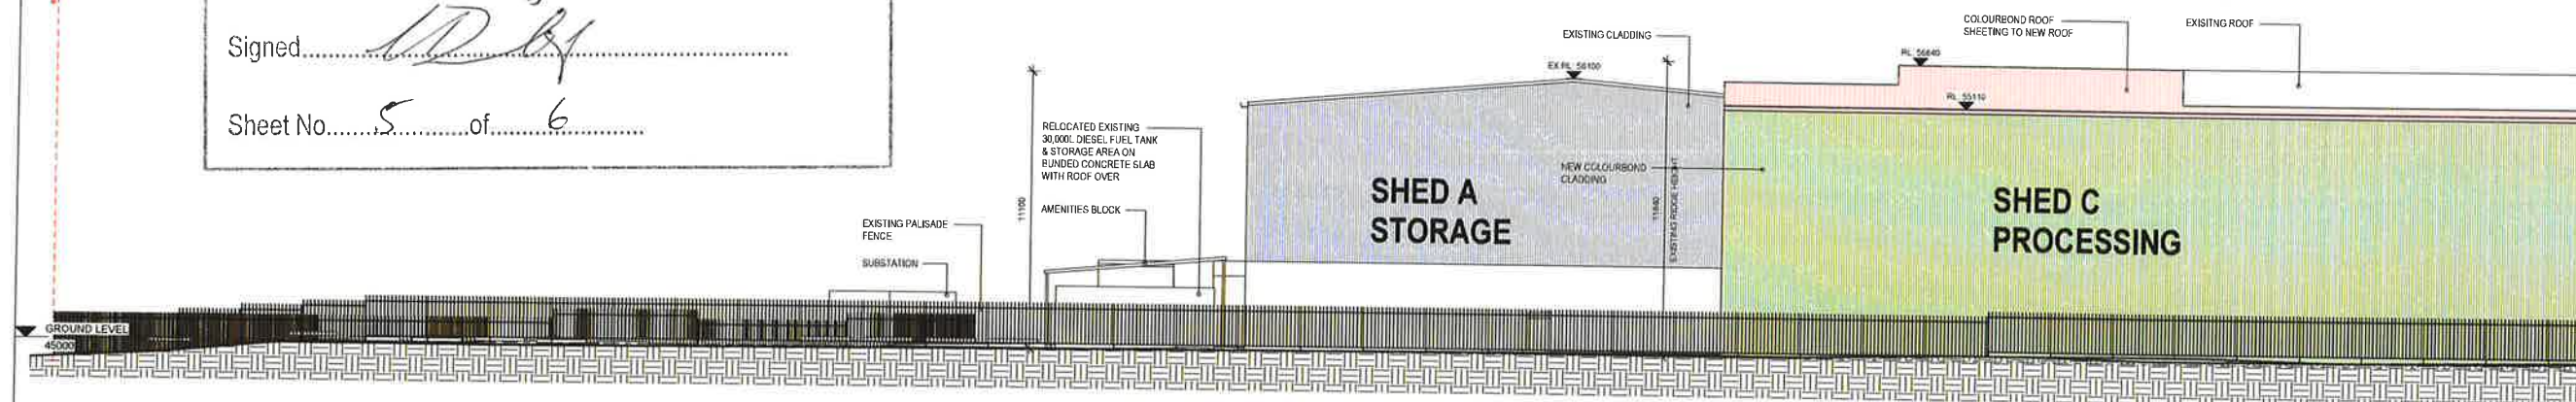

1 WEST ELEVATION - A
1:100

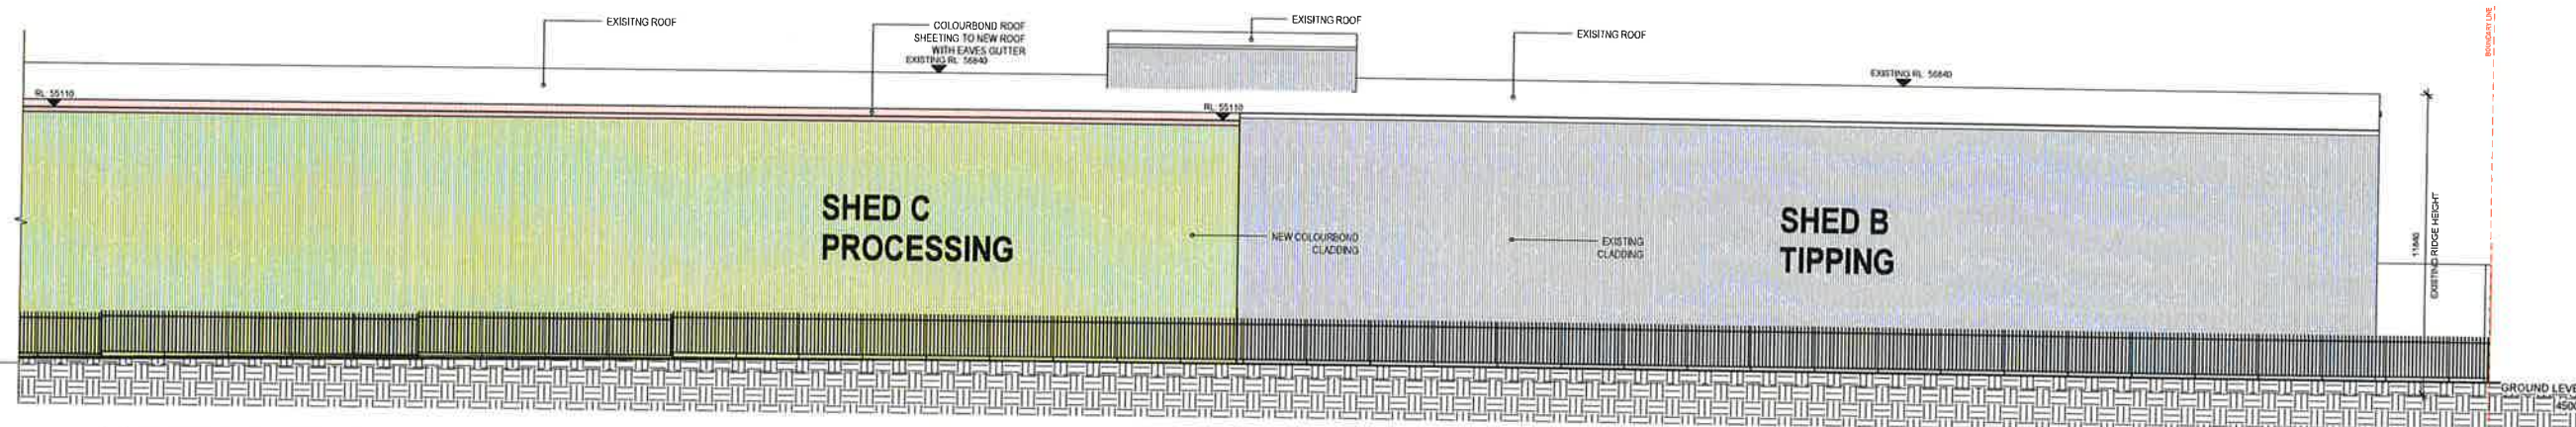

2 WEST ELEVATION - B
1:100

LEGEND

- PROPOSED ROOF
- PROPOSED WALL CLADDING

SCALEBAR
0 1 2 3 4 5

CLIENT
BINGO

PROJECT
13 PEMBURY ROAD
MINTO

SHEET NAME
WEST ELEVATION

Project number: M1004

Date: 20/07/17

Stage: DEVELOPMENT

Drawn by: Author Checked by: Checker

SHEET No. SSD04A REVISION B14

Scale: As indicated @ A0

6/11/2017 9:11:58 AM




Approved Application No.SSD 7462.....

granted on the 2 July 2018

Signed ID Ref.

Sheet No. 6 of 6

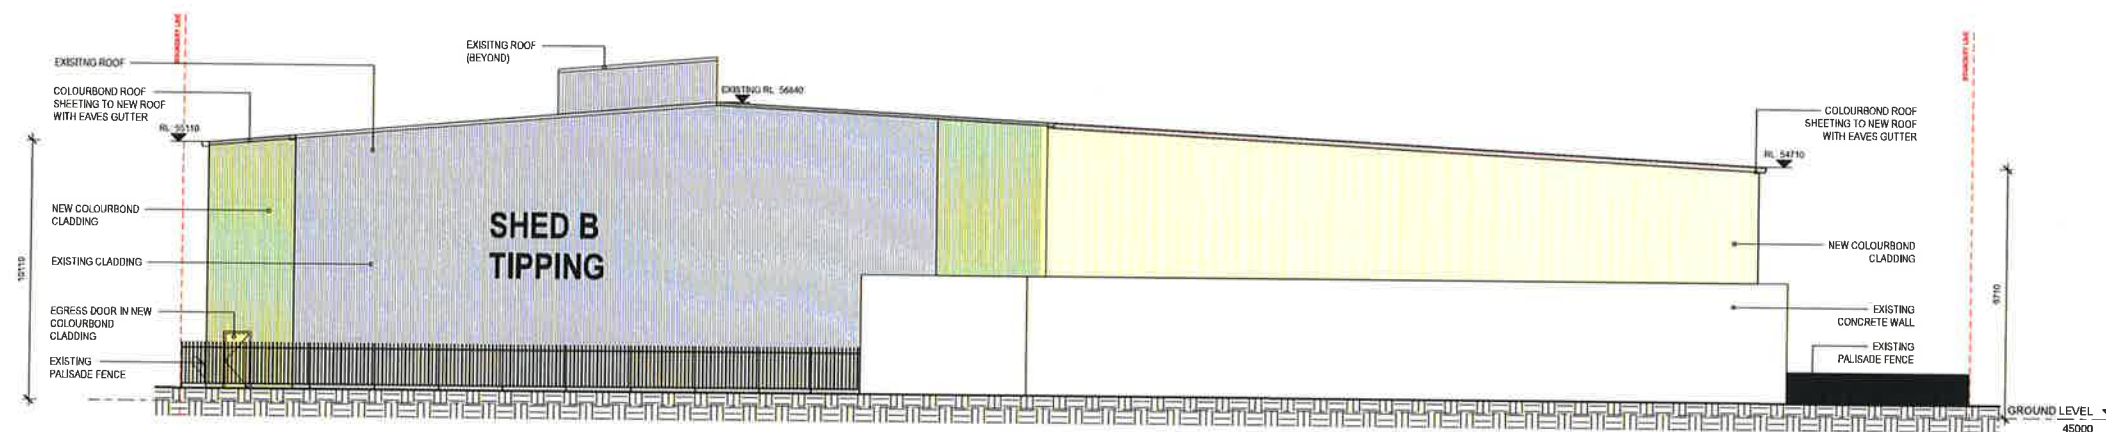

1 SOUTH ELEVATION
1 : 100

DEWCAPE

DISTINCTION IN BUILDING

Do not scale from drawings Use figured dimensions only. Verify all dimensions on site prior to commencement of any work. Any discrepancies shall be immediately be referred to Dewcape for clarification. Copyright remains the property of Dewcape Pty Ltd.

[illegible]

LEGEND

- PROPOSED ROOF
PROPOSED WALL
CLADDING

SCALEBAR

CLIENT

BINGO

PROJECT

13 PEMBURY ROAD
MINTO

SHEET NAME

SOUTH ELEVATION

Project number:

MI1004

Date: 20/07/17

STAGE	DEVELOPMENT
-------	-------------

Drawn by: Author	Checked by: Checker
------------------	---------------------

SHEET NO:	SSD05	REVISION	B14
-----------	-------	----------	-----

Scale: As indicated @ A0

[illegible]