



Notes	Issue	Description	Date	Ver	Auth
	1	PRELIMINARY ISSUE	24/03/2016		
	2	ISSUE FOR INFORMATION	22/04/2016		
	3	SSD ISSUE	20/04/2016		
	4	RESPONSE TO DEPT OF PLANNING & ENVIRONMENT	15/09/2016		


This drawing and design is subject to Reid Campbell (NSW) Pty Ltd copyright and may not be reproduced without prior written consent.

Contractor to verify all dimensions on site before commencing work.

Report all discrepancies to project manager prior to construction.

All drawings are to be made in accordance with the scaled dimensions to be taken in preference to scaled drawings.

All work is to conform to relevant Australian Standards and other Codes as applicable, together with other Authorities' requirements and regulations.

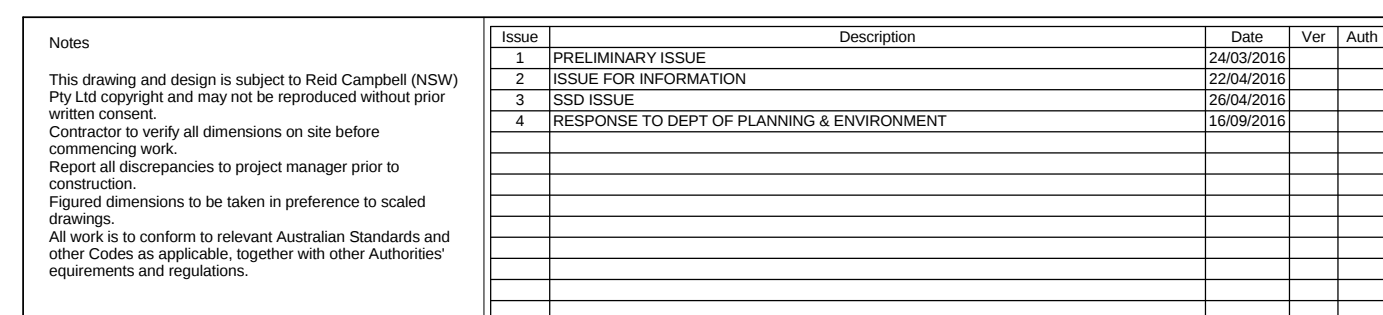

STATE SIGNIFICANT DEVELOPMENT

Managing Consultant

TACTICAL

GROUP

North Point	N/A
-------------	-----

Drawing Title		
SITE SECTIONS		
Drawing Number		Issue
116101 A SSD A0008		4



Notes	Issue	Description	Date	Ver	Auth
This drawing and design is subject to Read Campbell (NSW) Pty Ltd copyright and may not be reproduced without prior written consent. Contractor to verify all dimensions on site before commencing work. Request all dimensions to project manager prior to construction. Figured dimensions to be taken in preference to scaled drawings. All work is to conform to relevant Australian Standards and other Codes as applicable, together with other Authorities' requirements and regulations.	1	WAREHOUSE LA DRAFT	16/03/2016		
	2	PRELIMINARY ISSUE	04/03/2016		
	3	SSD ISSUE	20/04/2016		
	4				

REIDCAMPBELL
Architecture, Interiors, Project Management
ACN 002 033 801 ABN 28 317 605 875
Level 15, 124 Walker Street
North Sydney NSW 2060 Australia
Tel: 61 02 9954 5011 Email: sydney@reidcampbell.com
Fax: 61 02 9954 4946 Web: www.reidcampbell.com

STATE SIGNIFICANT DEVELOPMENT

Client

The QUBE logo is displayed in a large, bold, yellow font against a dark gray rectangular background. The letters are stylized, with the 'Q' having a small tail that loops back. The background is positioned on the right side of the slide, partially overlapping the white area.


Managing Consultant

TACTICAL
GROUP


Project		
MINTO INDUSTRIAL DEVELOPMENT		
LOT 400 DP 875711 AND LOT 3 DP 817793, 5-9 CULVER ROAD, MINTO NSW		
Drawn	Checked	Print Date
BF	JH	9/16/2016 6:36:08 PM

North Point


N/A

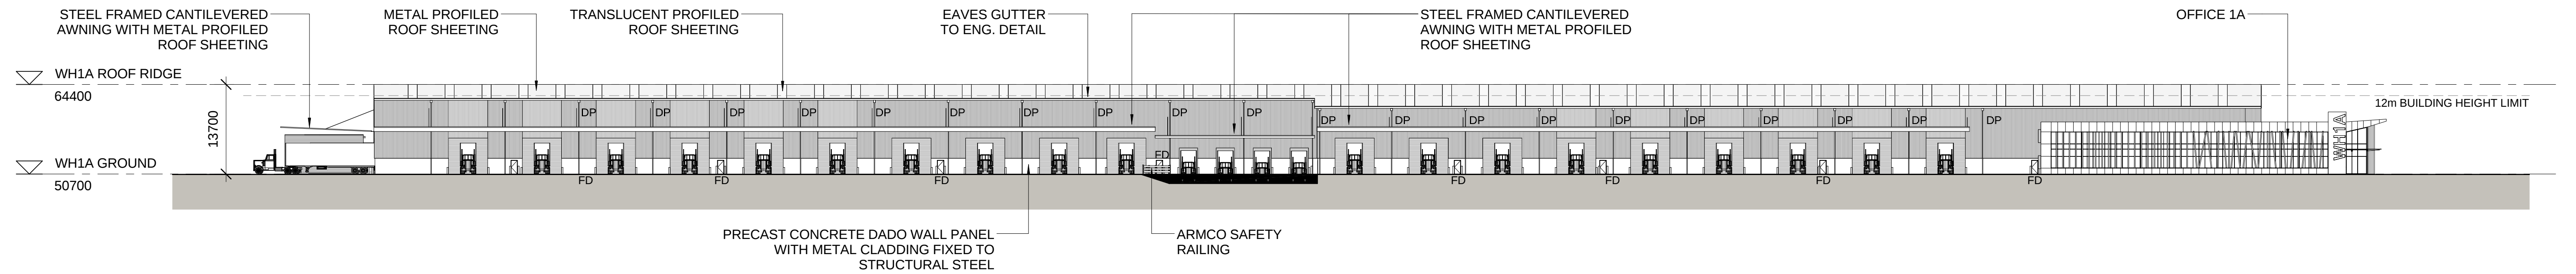

1 WH 1A - EAST ELEVATION
1 : 500

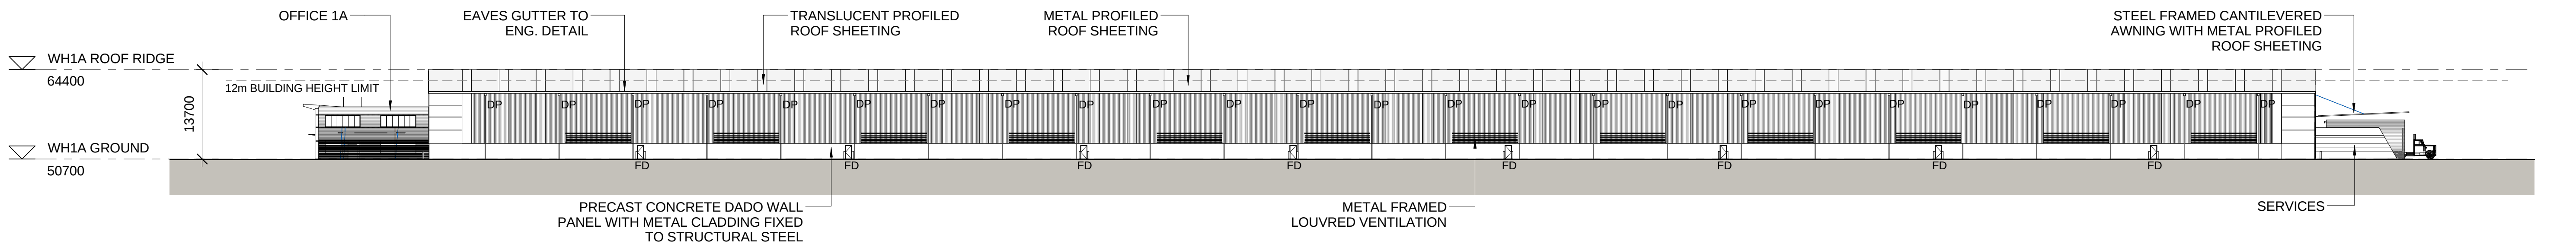

2 WH 1A - WEST ELEVATION
1 : 500

 

VISUAL SCALE 1:500 @ A1

LEGEND	
FD	FIRE DOOR
RSD	ROLLER SHUTTER DOOR
DP	DOWN PIPE
NOTE: ALL FFL LEVELS ± 500mm	
Drawing Title WAREHOUSE 1A - ELEVATIONS 2	
Drawing Number 116101_A_SSD_A1006	Issue 3

Issue	Description	Date	Ver	Auth
1	WAREHOUSE 1A DRAFT	16/03/2016		
2	PRELIMINARY ISSUE	24/03/2016		
3	SSD ISSUE	20/04/2016		
Notes				
This drawing and design is subject to Reid Campbell (NSW) Pty Ltd copyright and may not be reproduced without prior written consent.				
Contractor to verify all dimensions on site before commencing work.				
Report all discrepancies to project manager prior to construction.				
Figured dimensions to be taken in preference to scaled drawings.				
All work is to conform to relevant Australian Standards and other Codes as applicable, together with other Authorities' requirements and regulations.				



REID CAMPBELL
Architecture, Interiors, Project Management
ACN 002 033 801 ABN 26 317 605 875
Level 15, 124 Walker Street
North Sydney NSW 2060 Australia
Tel: 61 02 9954 5011 Email: sydney@reidcampbell.com
Fax: 61 02 9954 4946 Web: www.reidcampbell.com

STATE SIGNIFICANT
DEVELOPMENT

Client



Managing Consultant



Project

MINTO INDUSTRIAL DEVELOPMENT
LOT 400 DP 81757111 AND LOT 3 DP 817793 5-9 CULVERSTON ROAD, MINTO NSW

Drawn	Checked	Print Date
BF	JH	9/16/2016 6:36:16 PM

North Point

N/A