



NSW GOVERNMENT
Planning

Issued under the Environmental Planning and Assessment Act 1979

Approved Application No. **SSD 7500**

granted on the **23/6/17**

Signed **TP**

Sheet No. **1** of **46**

PRELIMINARY

No.	Description	Date	By	Auth.
1	PRELIMINARY ISSUE	17/12/2016		
2	PRELIMINARY ISSUE	24/02/2017		
3	SSD ISSUE	26/06/2018		


RED CAMPBELL
Architecture, Interiors, Project Management
ACN 003 033 861 ABN 28 717 625 825
Level 15, 124 Walker Street
North Sydney NSW 2060 Australia
Tel: 61 02 9954 5071 E-mail: sydney@redcampbell.com
Fax: 61 02 9954 4946 Web: www.redcampbell.com

**STATE SIGNIFICANT
DEVELOPMENT**



Managing Consultant
TACTICAL GROUP

Project
**MINTO INDUSTRIAL
DEVELOPMENT**
LOT 400 DP 875711 AND LOT 3 DP 817793 5-5 CULVERSTON
ROAD, MINTO NSW
Drawn: BF, JH, Checked: JH, Post Date: 4/28/2018 5:50:20 PM

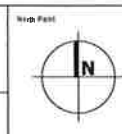

LEGEND	
	SSD SITE BOUNDARY
	SITE DEVELOPMENT
	MAIN SOUTHERN RAILWAY
	BOW BOWING CANAL

Drawing Title LOCATION PLAN	Sheet 3
Drawing Number 116101_A_SSD_A0002	



NSW GOVERNMENT
Planning


Issued under the Environmental Planning and Assessment Act 1979

Approved Application No. SSD 7500

granted on the 23/6/2017

Signed TP

Sheet No. 2 of 46

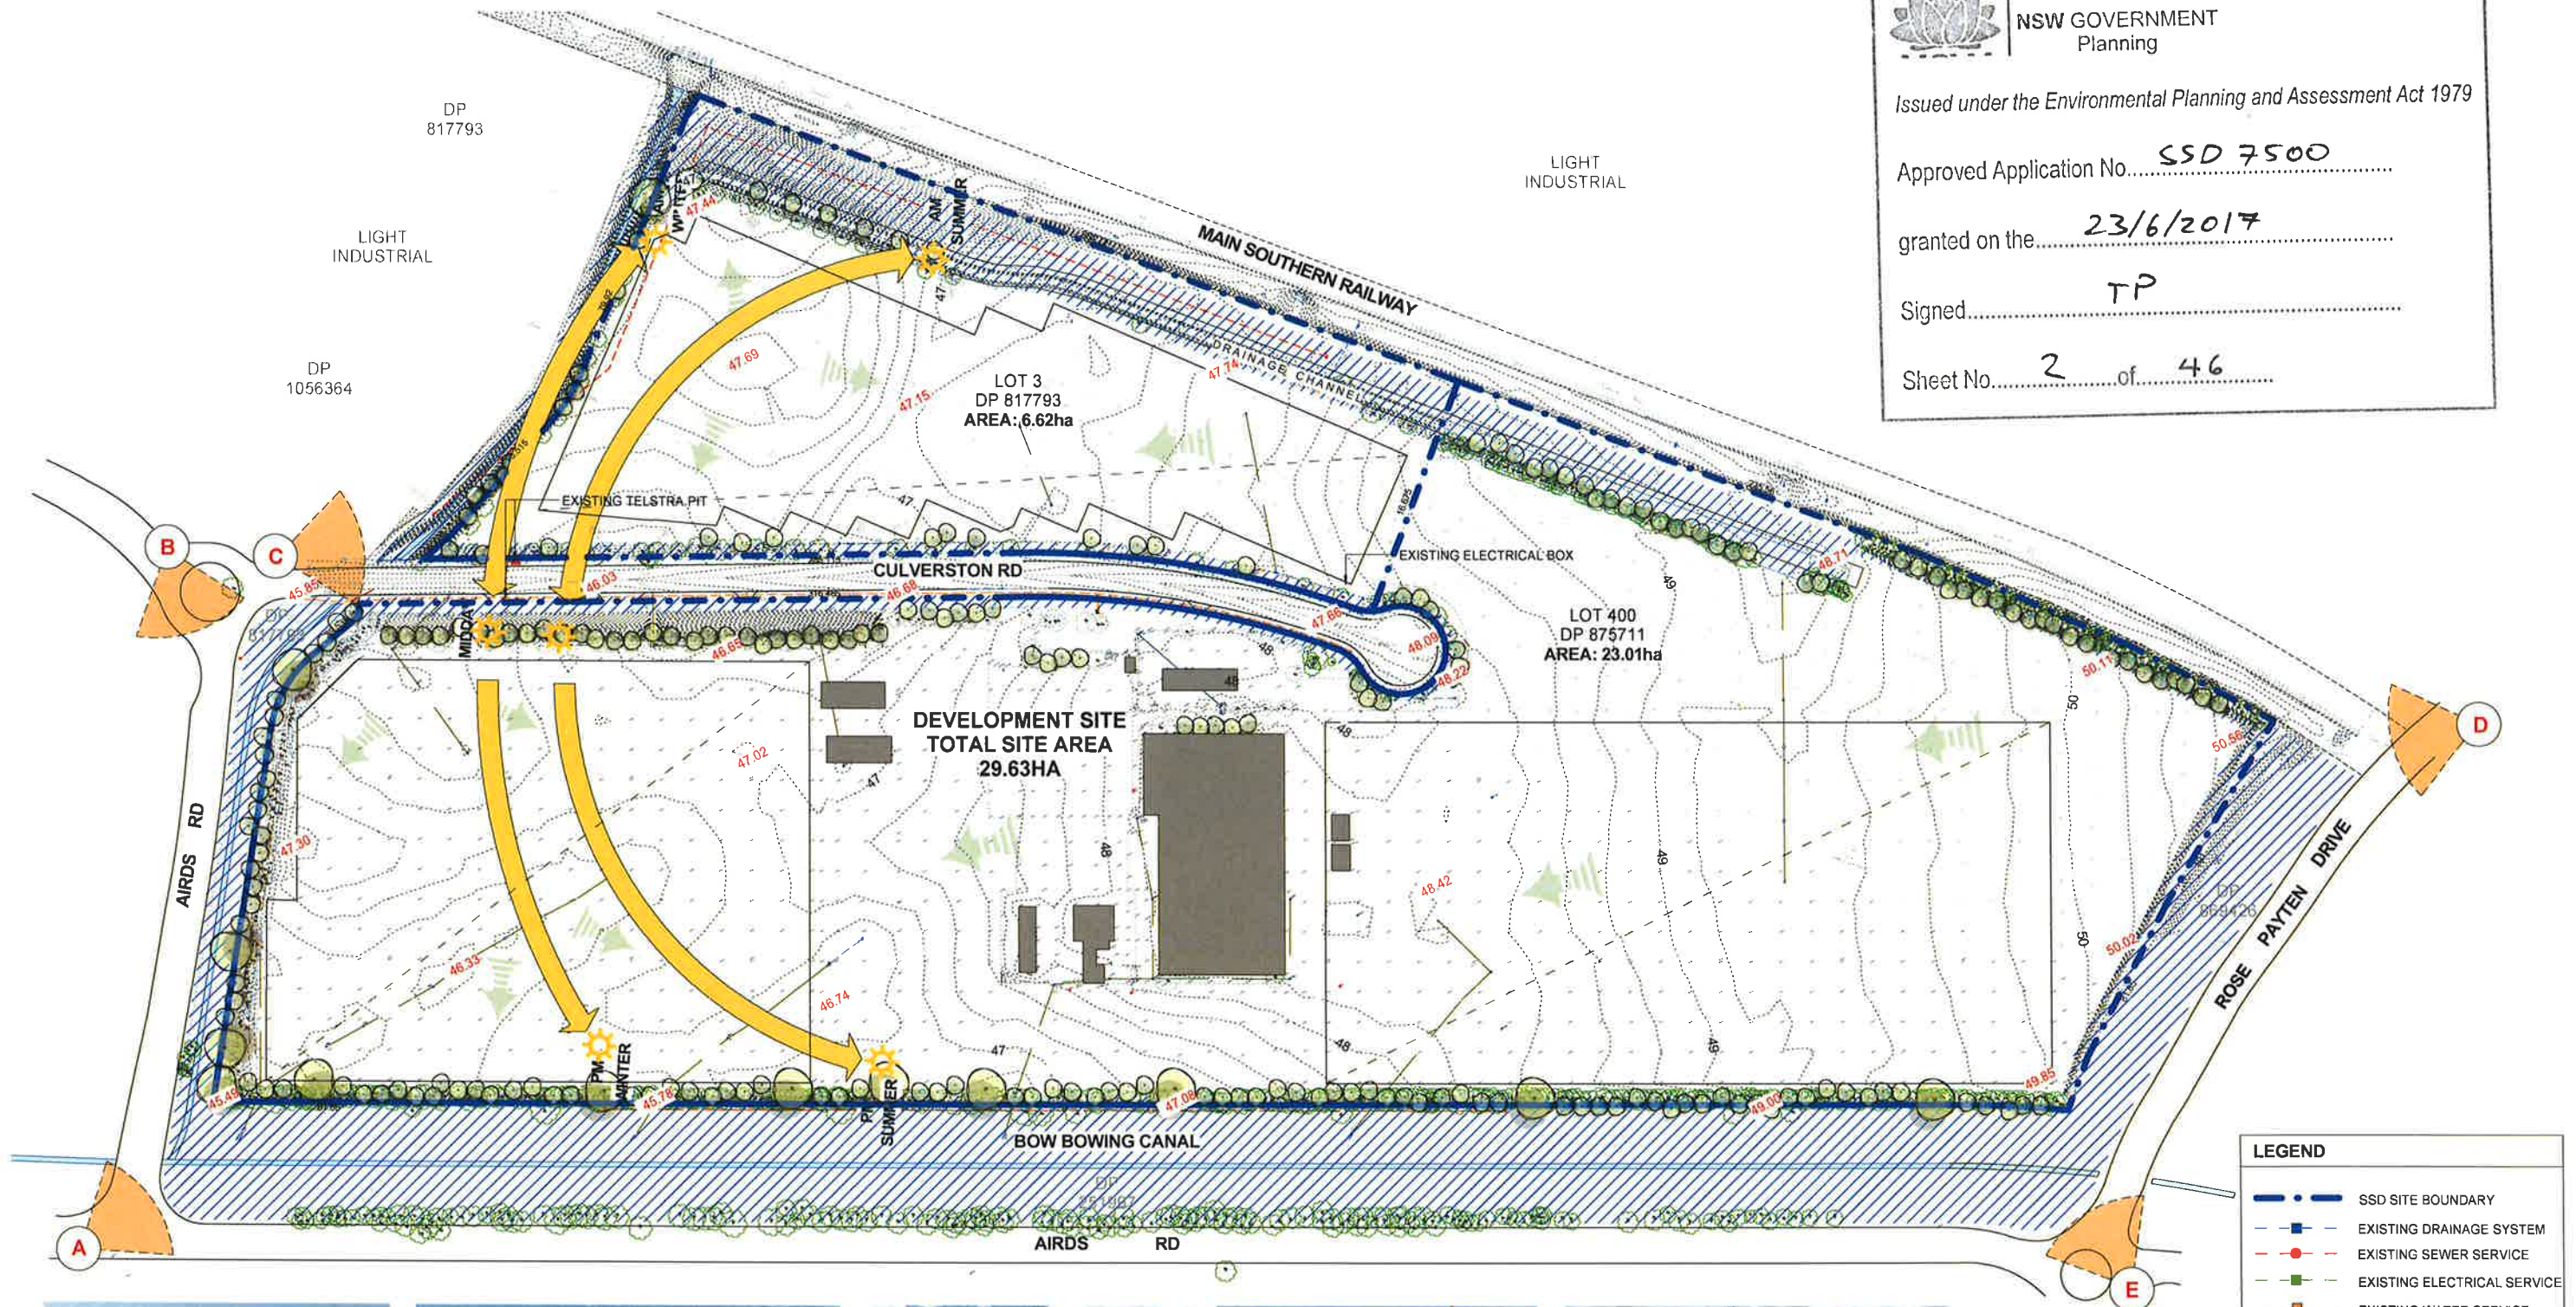

LEGEND	
	SSD SITE BOUNDARY
	EXISTING DRAINAGE SYSTEM
	EXISTING SEWER SERVICE
	EXISTING ELECTRICAL SERVICE
	EXISTING WATER SERVICE
	EXISTING DRAINAGE
	EXISTING BUILDINGS
	SITE LANDFORM (STEADY)
	EXISTING LANDSCAPING (TBC)
	VIEW CORRIDORS



VIEW A



VIEW B



VIEW C




VIEW D



VIEW E

NOTE: FOR ALL EXISTING SITE INFORMATION REFER TO
SURVEY DRAWING PROVIDED BY CARDNO
DRAWING NUMBER: 117934600. REVISION: 00
ROAD INFORMATION SHOWN HERE INDICATIVE ONLY

 


REID CAMPBELL	
Architecture, Interiors, Project Management	
Level 15, 124 Walker Street North Sydney NSW 2060 Australia	
Tel: 61 02 9554 5011 Email: sydney@reidcampbell.com	
Fax: 61 02 9554 4946 Web: www.reidcampbell.com	

STATE SIGNIFICANT
DEVELOPMENT



Project		
MINTO INDUSTRIAL DEVELOPMENT		
LOT 400 DP 817711 AND LOT 3 DP 817793 5-A CULVERSTON ROAD, MINTO NSW		
Drawn By	Checked By	Final Date
BF	JH	26/04/2016 7:27:25 PM

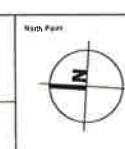

Drawing Title	
SITE ANALYSIS - SOLAR ACCESS, VIEW CORRIDORS, LANDFORM & EXISTING INFRASTRUCTURE	
Drawing Number	Sheet
116101_A_SSD_A0003	3



NSW GOVERNMENT
Planning


Issued under the Environmental Planning and Assessment Act 1979

Approved Application No. SSD 7500

granted on the 23/6/2017

Signed TP

Sheet No. 3 of 46

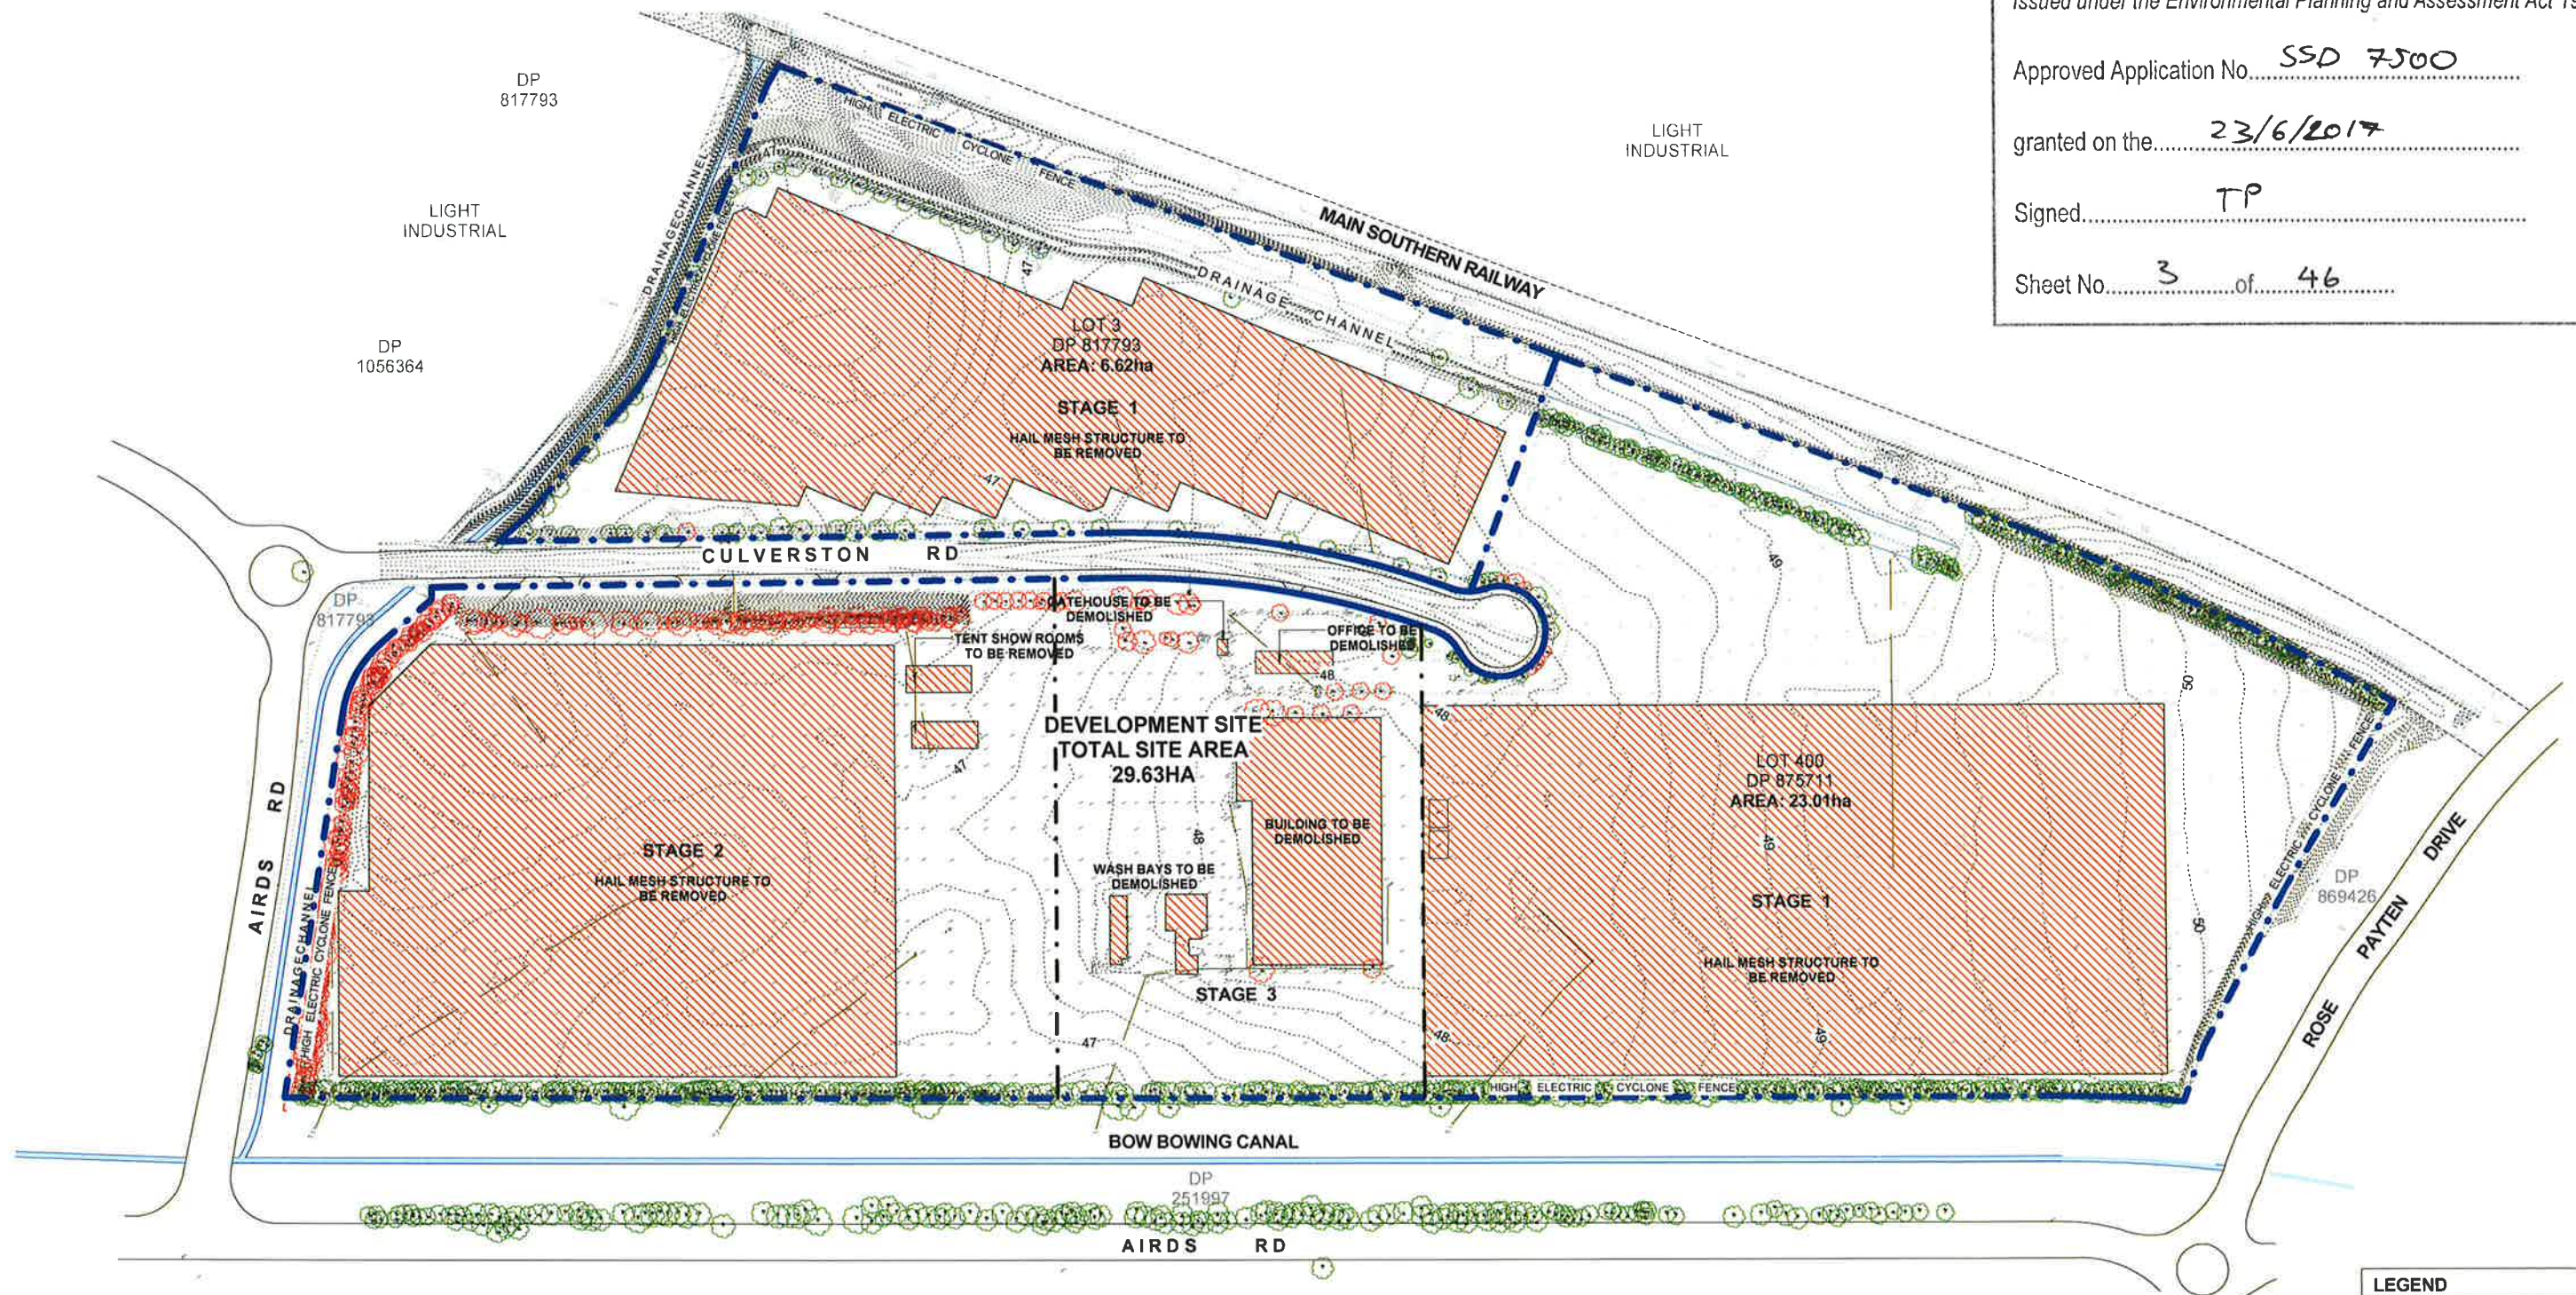

PRELIMINARY

This drawing and design is subject to Red Campbell (NSW) Pty Ltd copyright and may not be reproduced without prior written consent.
Contractor to verify all dimensions on site before commencing work.
Report all discrepancies to project manager prior to construction.
Figured dimensions to be taken in preference to scaled drawings.
All work is to conform to relevant Australian Standards and other Codes as applicable, together with other Authorities' requirements and regulations.

Rev	Description	Date	By	App
1	PRELIMINARY ISSUE	07/01/2018		
2	PRELIMINARY ISSUE	14/03/2018		
3	SSD 05/18	05/04/2018		

REID CAMPBELL
Architecture, Interiors, Project Management
ACN 922 083 801 ABN 28 517 803 870
Level 15, 124 Walker Street
North Sydney NSW 2060 Australia
Tel: 01 02 9954 5011 Email: sydney@reidcampbell.com
Fax: 01 02 9954 4948 Web: www.reidcampbell.com

STATE SIGNIFICANT
DEVELOPMENT

Client



Managing Consultant

TACTICAL
GROUP

Project

MINTO INDUSTRIAL
DEVELOPMENT
LOT 400 DP 875711 AND LOT 3 DP 817793 5.9 CULVERSTON
ROAD, MINTO NSW

Drawn

BF

Checked

JH

Plot Date

4/26/2016 5:51:18 PM

North Point



LEGEND

- SSD SITE BOUNDARY
- LEASE BOUNDARY
- TO BE DEMOLISHED

Drawing Title

DEMOLITION PLAN

Drawing Number

116101_A_SSD_A0005

3



NSW GOVERNMENT
Planning

Issued under the Environmental Planning and Assessment Act 1979


Approved Application No. SSD 7500

granted on the 23/6/2017

Signed TP

Sheet No. 4 of 46

DEVELOPMENT AREA SCHEDULE	
LOT 400 DP 87571	23.01Ha
LOT 3 DP 817793	6.62Ha
TOTAL SITE AREA	29.63Ha
WAREHOUSE 1A OFFICE (2 LEVEL)	40,000m ² 2,000m ²
WAREHOUSE 1B OFFICE (2 LEVEL)	22,000m ² 1,000m ²
WAREHOUSE 1C OFFICE (2 LEVEL)	22,000m ² 1,000m ²
WAREHOUSE 1D OFFICE (2 LEVEL)	23,000m ² 1,000m ²
TOTAL BUILDING AREA	112,000m²
TOTAL EXTERNAL STORAGE AREA	69,066m²
TOTAL CARPARKING (NOT INCLUDING EXTERNAL STORAGE AREA)	481
FLOOR RATIO	37.79%

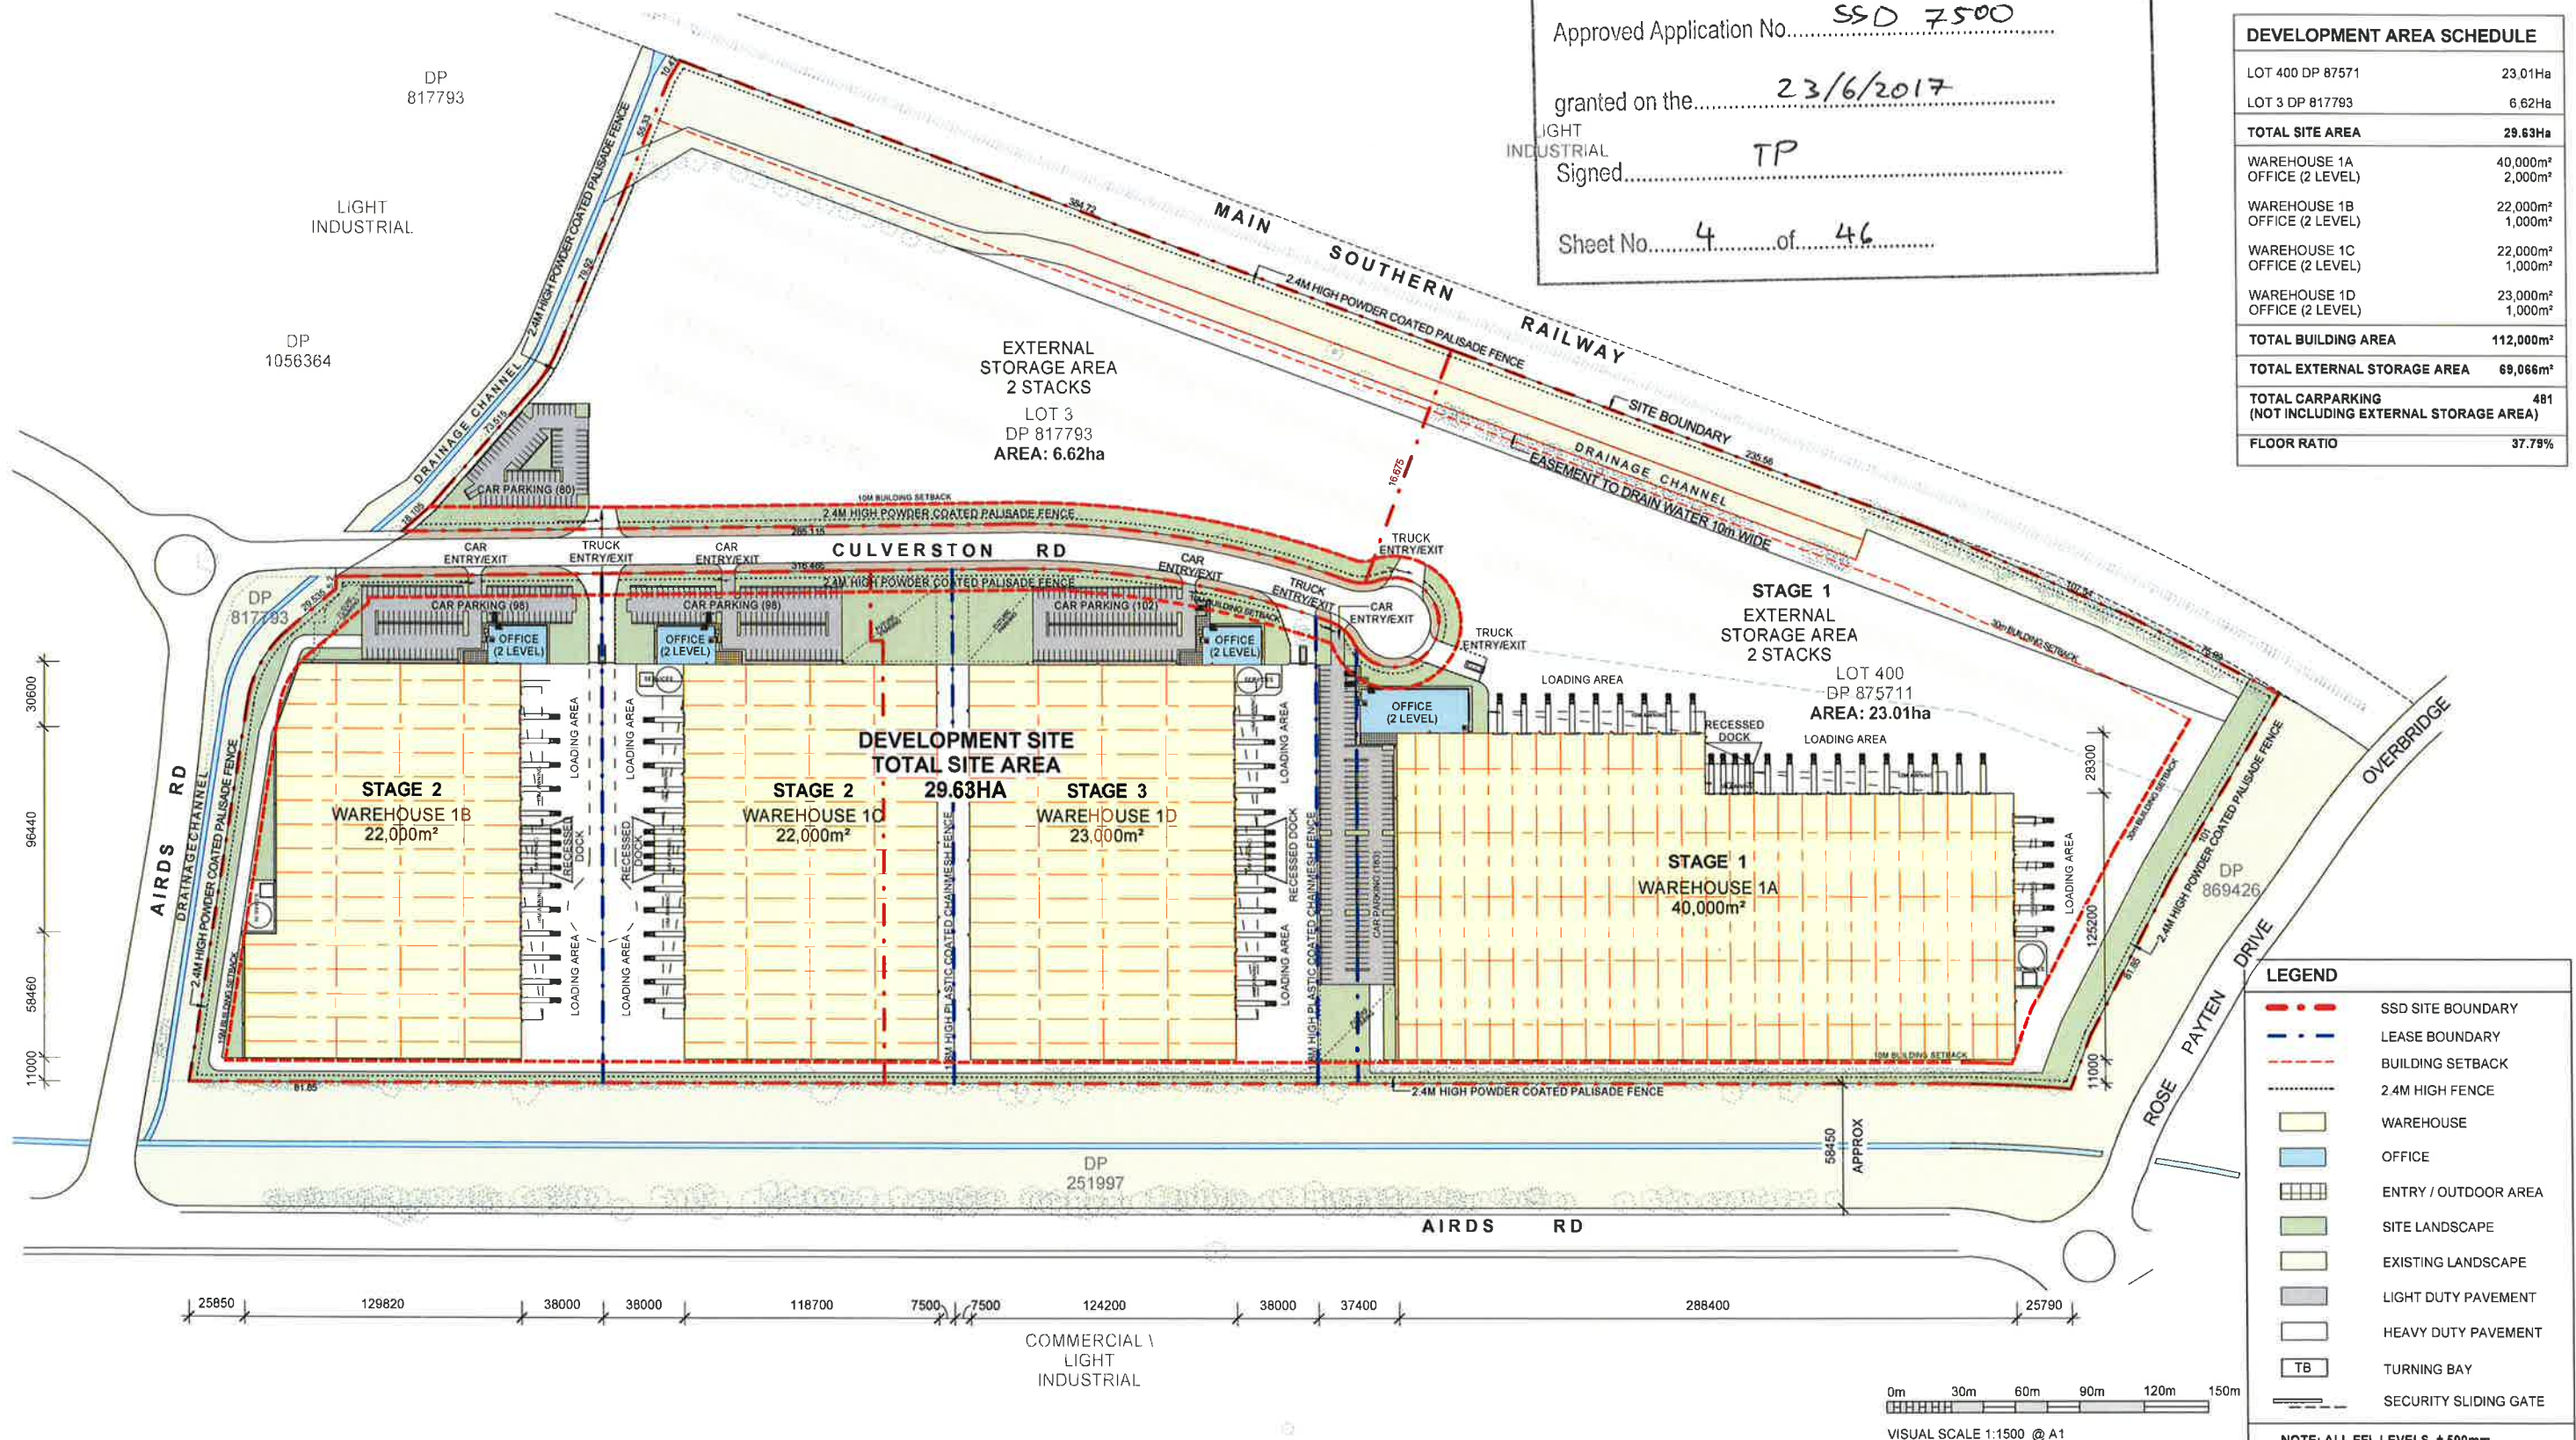

LEGEND	
	SSD SITE BOUNDARY
	LEASE BOUNDARY
	BUILDING SETBACK
	2.4M HIGH FENCE
	WAREHOUSE
	OFFICE
	ENTRY / OUTDOOR AREA
	SITE LANDSCAPE
	EXISTING LANDSCAPE
	LIGHT DUTY PAVEMENT
	HEAVY DUTY PAVEMENT
	TURNING BAY
	SECURITY SLIDING GATE

NOTE: ALL FFL LEVELS ± 500mm


No.	Description	Date	Rev	Auth
1	REVISED MASTERPLAN	20/07/2018		
2	SHADING NUMBER CHANGED	27/03/2019		
3	PRELIMINARY FENCE	14/03/2019		
4	CARPARK REVISED	20/02/2019		
5	HOUSE FOR INFORMATION	17/02/2019		
6	USE OF SITE	16/02/2019		
7	REVISED MASTERPLAN	26/04/2019		
8	REVISED TO DEPT OF PLANNING & ENVIRONMENT	14/06/2019		
9	TRUCK ENTRANCE REVISED	14/03/2017		

REID CAMPBELL
Architecture, Interiors, Project Management
ACN 102 013 801 ABN 55 517 490 915
Level 15, 124 Walker Street
North Sydney NSW 2060 Australia
Tel: 61 02 9554 0011 Email: sydney@reidcampbell.com
Fax: 61 02 9554 4946 Web: www.reidcampbell.com





**STATE SIGNIFICANT
DEVELOPMENT**



Project: **MINTO INDUSTRIAL DEVELOPMENT**
LOT 400 DP 875711 AND LOT 3 DP 817793 3.9 CULVERSTON ROAD, MINTO NSW
Drawn: BF Checked: SK Proj Date: 24/02/2017 3:28:04 PM

 

Drawing Title: **SITE MASTERPLAN (OVERALL)**
Drawing Number: **116101_A_SSD_A0006**

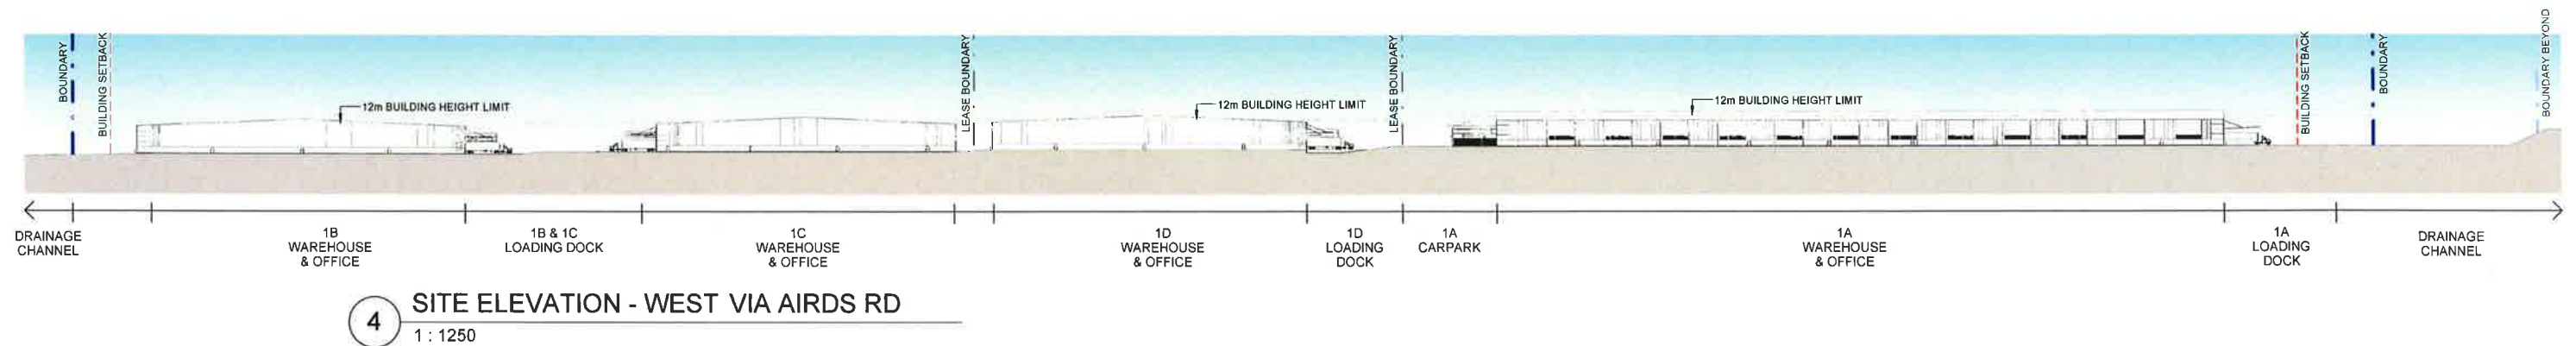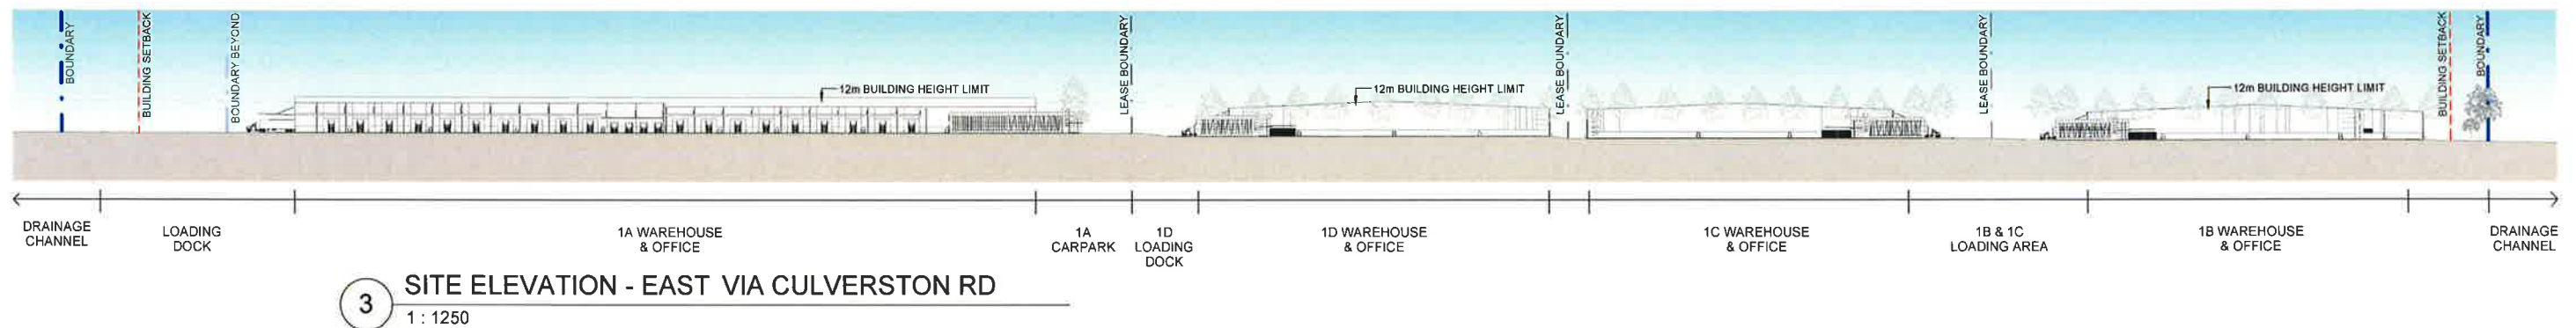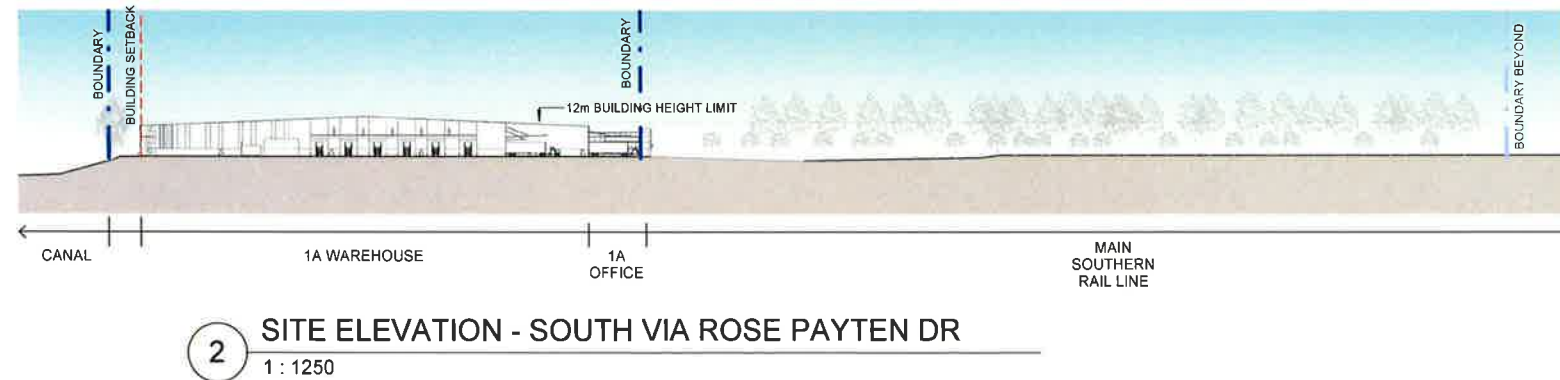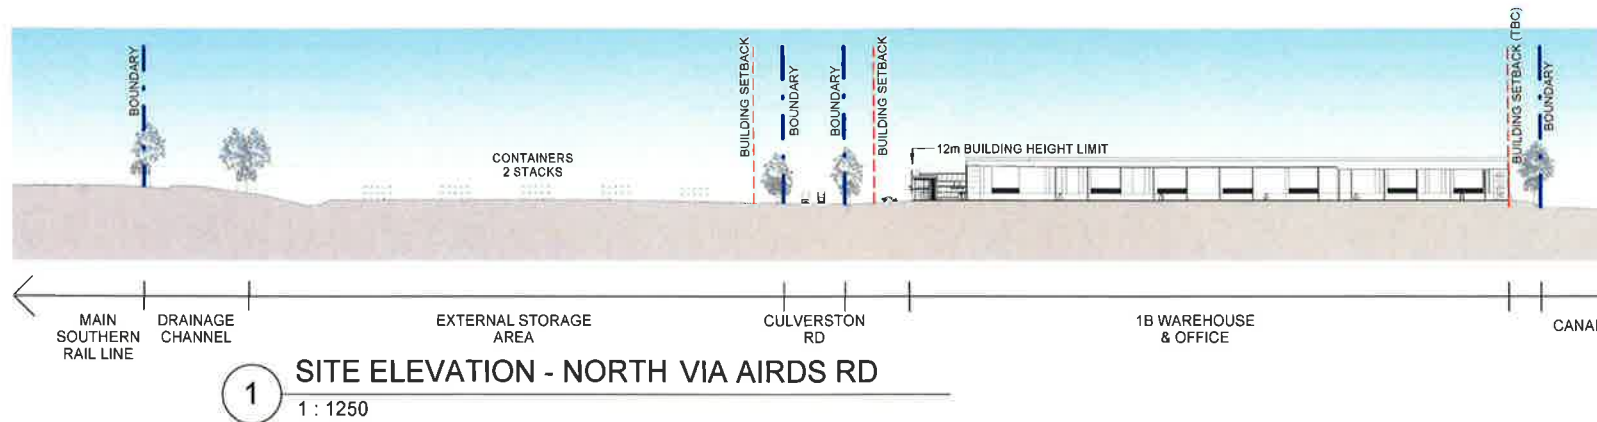

 **NSW GOVERNMENT**
Planning

Issued under the Environmental Planning and Assessment Act 1979

Approved Application No. SSD 7500

granted on the 23/6/2017

Signed TP

Sheet No. 5 of 46

Rev	Description	Date	By	App
1	PRELIMINARY DESIGN	14/03/2016		
2	DESIGN FOR INFORMATION	22/04/2016		
3	DESIGN FOR INFORMATION	19/05/2016		
4	AS APPLIED TO DEPT OF PLANNING & ENVIRONMENT	16/06/2016		

REID CAMPBELL
Architecture, Interiors, Project Management
ACN 010 993 881 ABN 28 993 881 819
Level 15, 124 Walker Street
North Sydney NSW 2060 Australia
Tel 61 02 9954 5011 Email sydney@reidcampbell.com
Fax 61 02 9954 4345 Web www.reidcampbell.com


**STATE SIGNIFICANT
DEVELOPMENT**




**MINTO INDUSTRIAL
DEVELOPMENT**
LOT 400 DP 810211 AND LOT 3 DP 811783 5/5 CULVERSTON
ROAD MINTO NSW
Drawn: BF Checked: SK Final Date: 9/16/2016 6:34:58 PM

North Point: **N/A**


SITE ELEVATIONS
Drawing Number: **116101_A_SSD_A0007** Scale: **4**

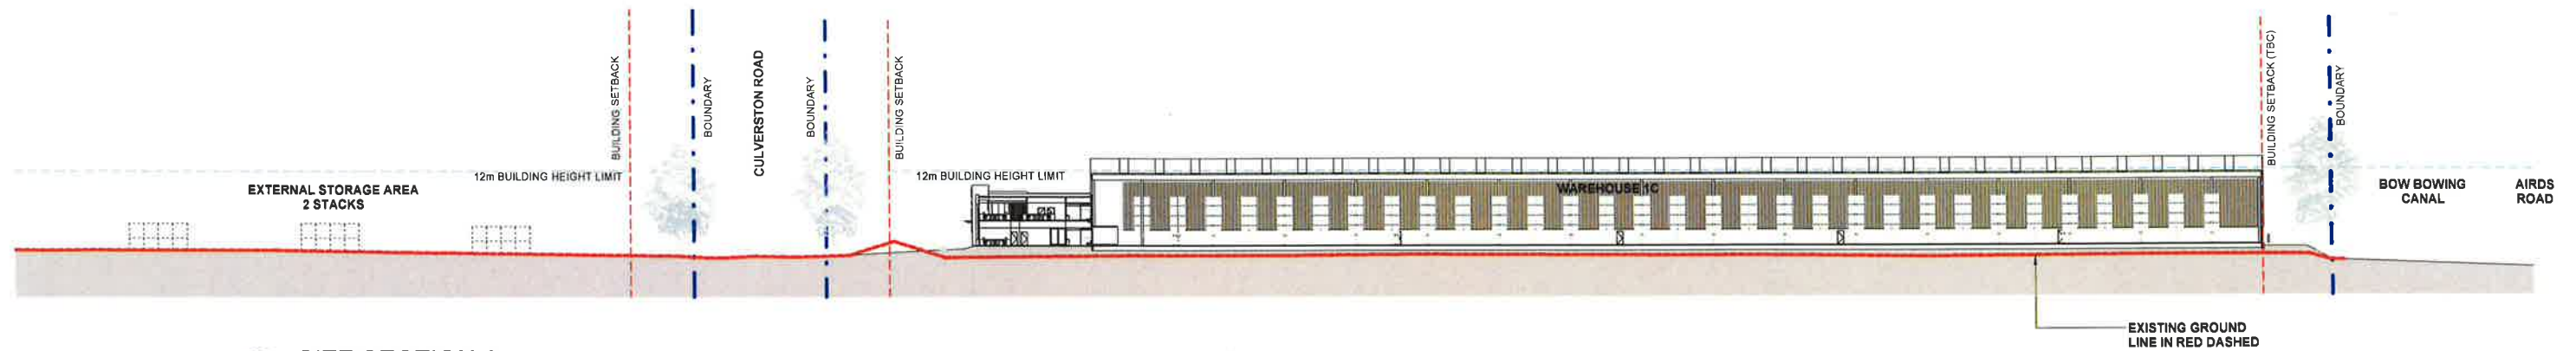

A SITE SECTION A
1 : 500

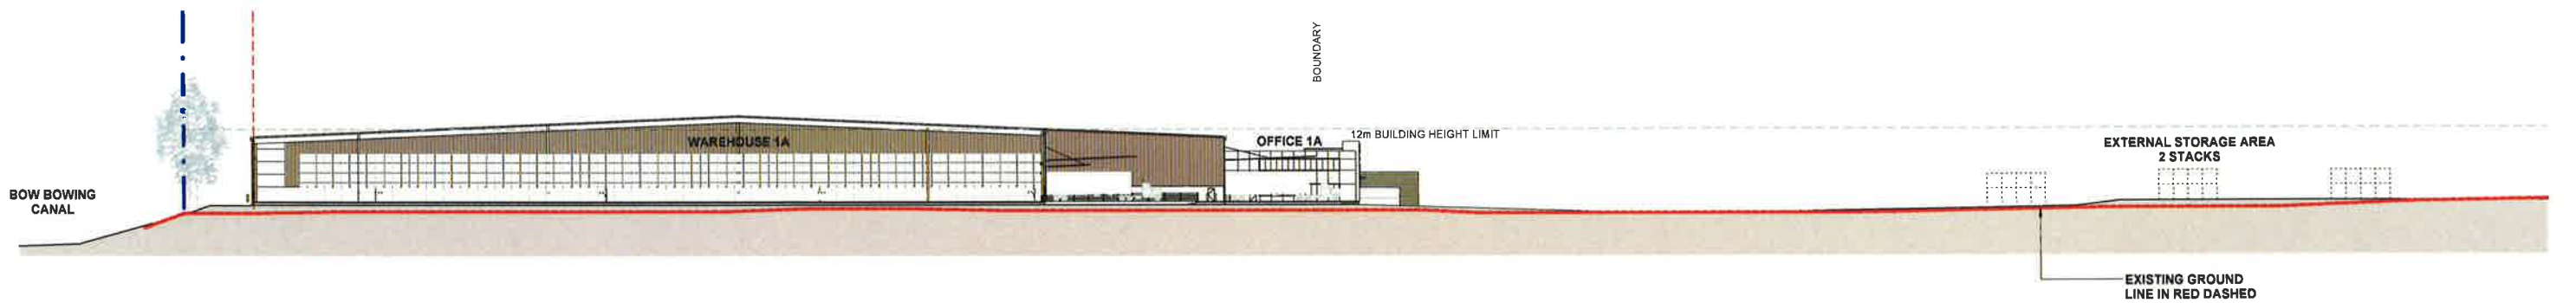

B SITE SECTION B
1 : 500

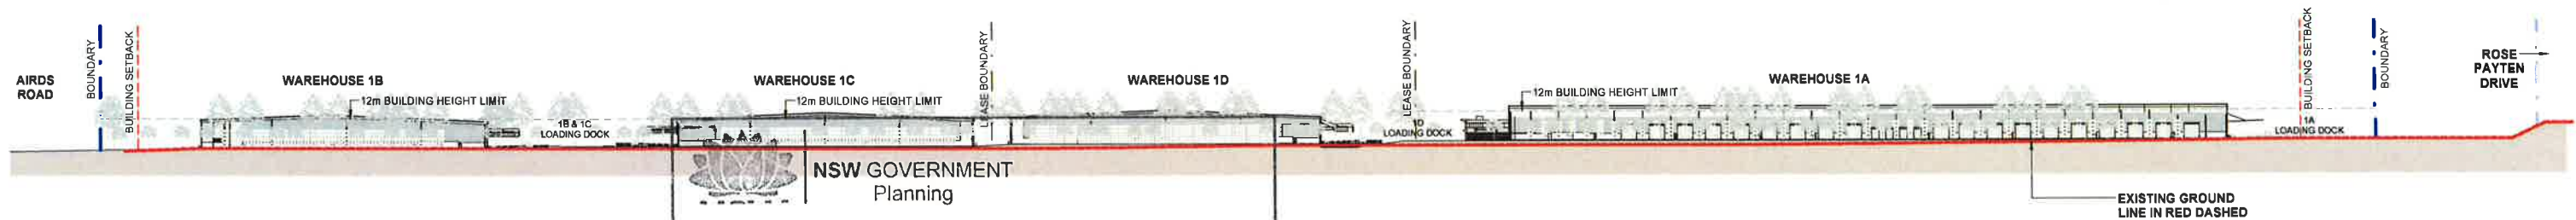

C SITE SECTION C
1 : 1250



**NSW GOVERNMENT
Planning**


Issued under the Environmental Planning and Assessment Act 1979

Approved Application No.....SSD 7500

granted on the.....23/6/2017

Signed.....TP


Sheet No.....6.....of.....46

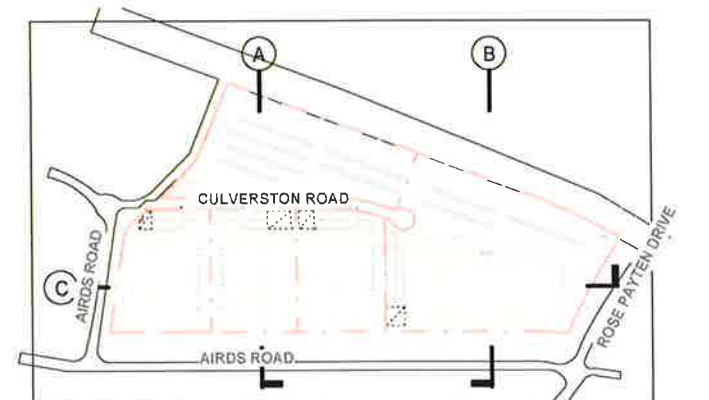

Notes	Issue	Description	Rev	Rev	Rev
1. PRELIMINARY BLUE	1	24/03/2016			
2. REVISED FOR INFORMATION	2	27/04/2016			
3. REVISED FOR INFORMATION	3	18/06/2016			
4. REVISED FOR INFORMATION	4	18/06/2016			

RED CAMPBELL
Architecture, Interiors, Project Management
ARCHITECTURE, INTERIORS, PROJECT MANAGEMENT
Level 15, 124 Walker Street
North Sydney NSW 2060 Australia
Tel 61 02 9554 5011 Email sydney@redcampbell.com
Fax 61 02 9554 4946 Web www.redcampbell.com

**STATE SIGNIFICANT
DEVELOPMENT**

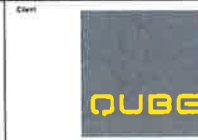

TACTICAL
GROUP

Project
MINTO INDUSTRIAL
DEVELOPMENT
LOT 406 DP 817117 AND LOT 3 DP 817119 5.9 CULVERSTON
ROAD, MINTO NSW
Drawn: Checked: Pwd Date:
Author: Approver: 16/02/2016 6:38:05 PM

Rev: Post:
N/A

Drawing Title
SITE SECTIONS
Drawing Number
116101_A_SSD_A0008
Rev
4



NSW GOVERNMENT

Issued under the Environmental Planning and Assessment Act 1979

Approved Application

granted on the 23/01/17

Signed TP


Sheet No. 8 of 46

No.	Description	Date	By	Auth.
1	PRELIMINARY ISSUE	13/04/2016		
2	RESPONSE TO DEPT OF PLANNING & ENVIRONMENT	16/06/2016		
3				
4				
5				
6				
7				
8				
9				
10				

REID CAMPBELL
Architecture, Interiors, Project Management
ACN 160 020 891 - ABN 28 917 601 815
Level 15, 124 Walker Street
North Sydney NSW 2060 Australia
Tel: 61 02 9554 5011 Email: sydney@reidcampbell.com
Fax: 61 02 9554 4948 Web: www.reidcampbell.com

STATE SIGNIFICANT DEVELOPMENT

Client:

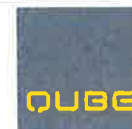

Managing Consultant:

TACTICAL GROUP

Project		
MINTO INDUSTRIAL DEVELOPMENT		
LOT 400 DP 875711 AND LOT 1 DP 917791 9.9 CULVERSTON ROAD, MINTO NSW		
Drawn	Checked	Plot Date
BF	SK	9/16/2016 6:20:25 PM

Issue Point
N/A

Drawing Title
AERIAL VIEW 1
Drawing Number
116101_A_SSD_A0013
Issue
2



Issued under the Environmental Planning and Assessment Act 1979

Approved by the Council of the City of Sydney on 23/6/2017

granted on 23/6/2017

Signed..... TP

Sheet No.....9.....of.....46.....

Rev	Description	Date	By	App'd
1	PRELIMINARY ISSUE	12/04/2016		
2	ISSUE	24/04/2016		
3	REVISION TO DEPT OF PLANNING & ENVIRONMENT	18/05/2016		


REID CAMPBELL
Architecture, Interiors, Project Management
ACN 622 053 891 ABN 28 319 803 973
Level 15, 124 Walker Street
North Sydney NSW 2060 Australia
Tel 61 02 9954 5011 Email sydney@reidcampbell.com
Fax 61 02 9554 4368 Web www.reidcampbell.com

STATE SIGNIFICANT DEVELOPMENT



Project
MINTO INDUSTRIAL DEVELOPMENT
LOT 403 DP 816711 AND LOT 3 DP 817193 & 9 CULVERSTON ROAD, MINTO NSW

Drawn: BF, Checked: SK, Plot Date: 9/16/2016 6:20:26 PM

 

Sheet Title
AERIAL VIEW 2

Drawing Number
116101_A_SSD_A0014

Page
3



NSW GOVERNMENT
Planning

Issued under the Environmental Planning and Assessment Act 1979


Approved Application No. SSP 7500

granted on the 23/6/2017

Signed TP


Sheet No. 10 of 46

DEVELOPMENT AREA SCHEDULE	
SITE AREA	109,948 m ² (APPROX)
WAREHOUSE 1A AREA	40,000m ²
OFFICE 1A (2 LEVEL)	2,000m ²
TOTAL BUILDING AREA	42,000m ²
CARPARKING PROVIDED	183
(ADDITIONAL FUTURE PARKING)	

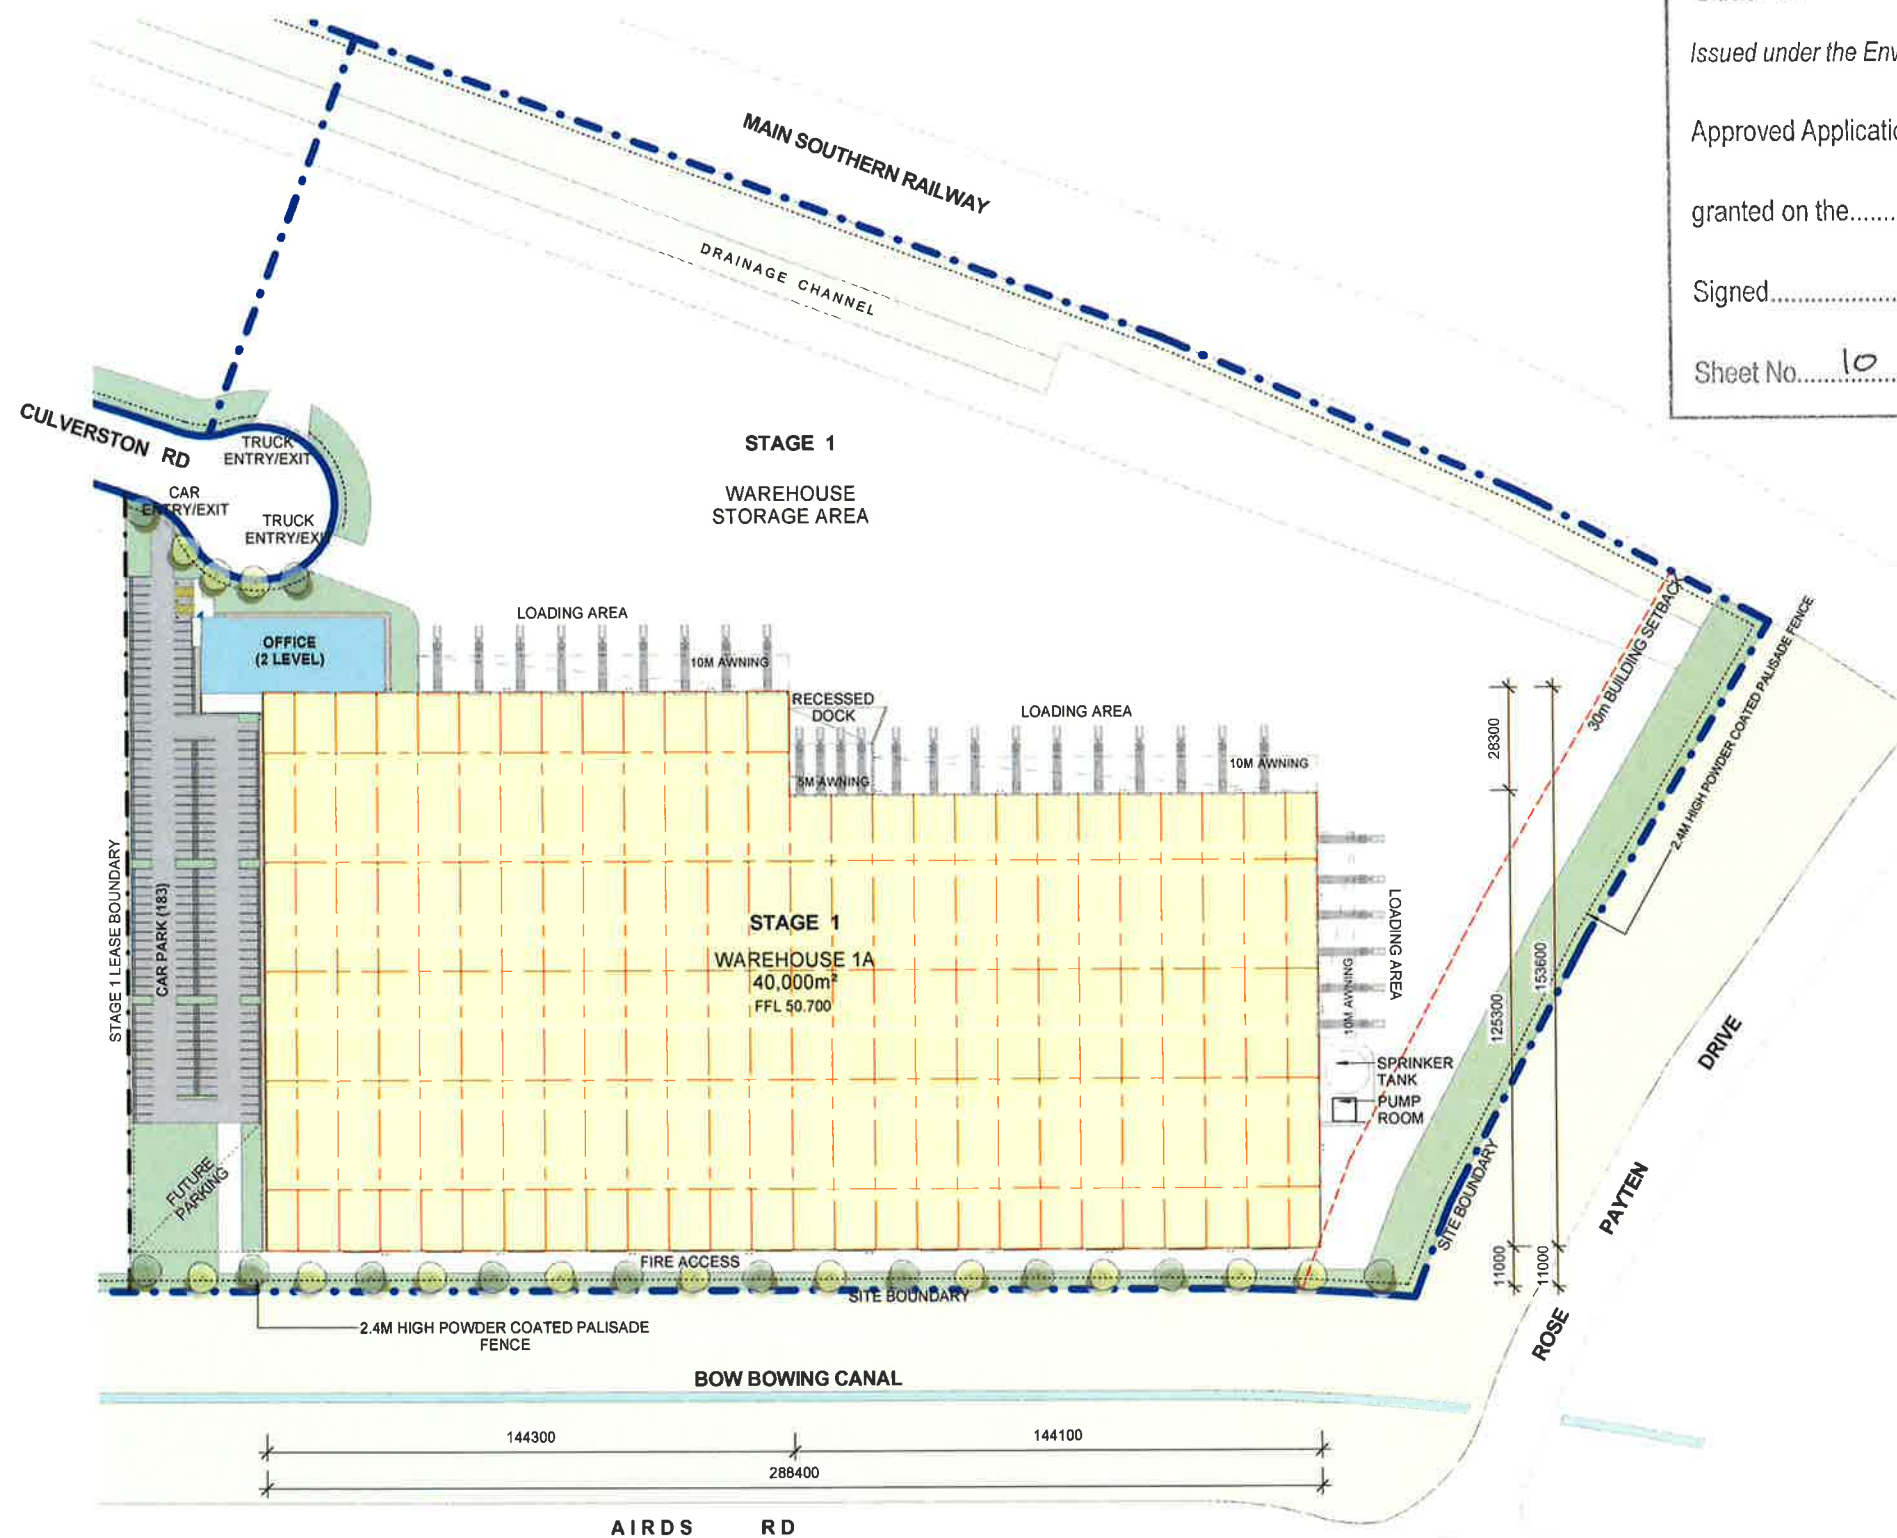

LEGEND	
	SSD SITE BOUNDARY
	LEASE BOUNDARY
	BUILDING SETBACK
	2.4M HIGH FENCE
	WAREHOUSE
	OFFICE
	ENTRY / OUTDOOR AREA
	SITE LANDSCAPE
	EXISTING LANDSCAPE
	LIGHT DUTY PAVEMENT
	HEAVY DUTY PAVEMENT
	TURNING BAY
	SECURITY SLIDING GATE

NOTE: ALL FFL LEVELS ± 500mm

 

PRELIMINARY

Rev	Description	Date	By	Appr
1	WAREHOUSE 1A DRAFT	14/03/2016		
2	PRELIMINARY DRAFT	24/03/2016		
3	FINAL DRAFT	14/06/2016		

This drawing and design is subject to final approval (RHS) by the relevant authority and may not be reproduced without prior written consent. The drawing is for information only and does not constitute a contract. 


REID CAMPBELL
Architecture, Interiors, Project Management
RCH 002 933 881 RCH 24 317 888 878
Level 15, 124 Walker Street
North Sydney NSW 2060 Australia
Tel: 61 02 9954 5211 Email: reidcampbell.com
Fax: 61 02 9954 4846 Web: www.reidcampbell.com

STATE SIGNIFICANT
DEVELOPMENT




TACTICAL
GROUP

Project
MINTO INDUSTRIAL DEVELOPMENT
LOT 400 DP 815111 AND LOT 3 DP 817725, 5 & 6 CULVERSTON ROAD, MINTO NSW
Drawn: JH Checked: JH Plot Date: 4/28/2016 6:16:22 PM

 

Drawing Title
WAREHOUSE 1A - SITE PLAN
Drawing Number
116101_A_SSD_A1001
3

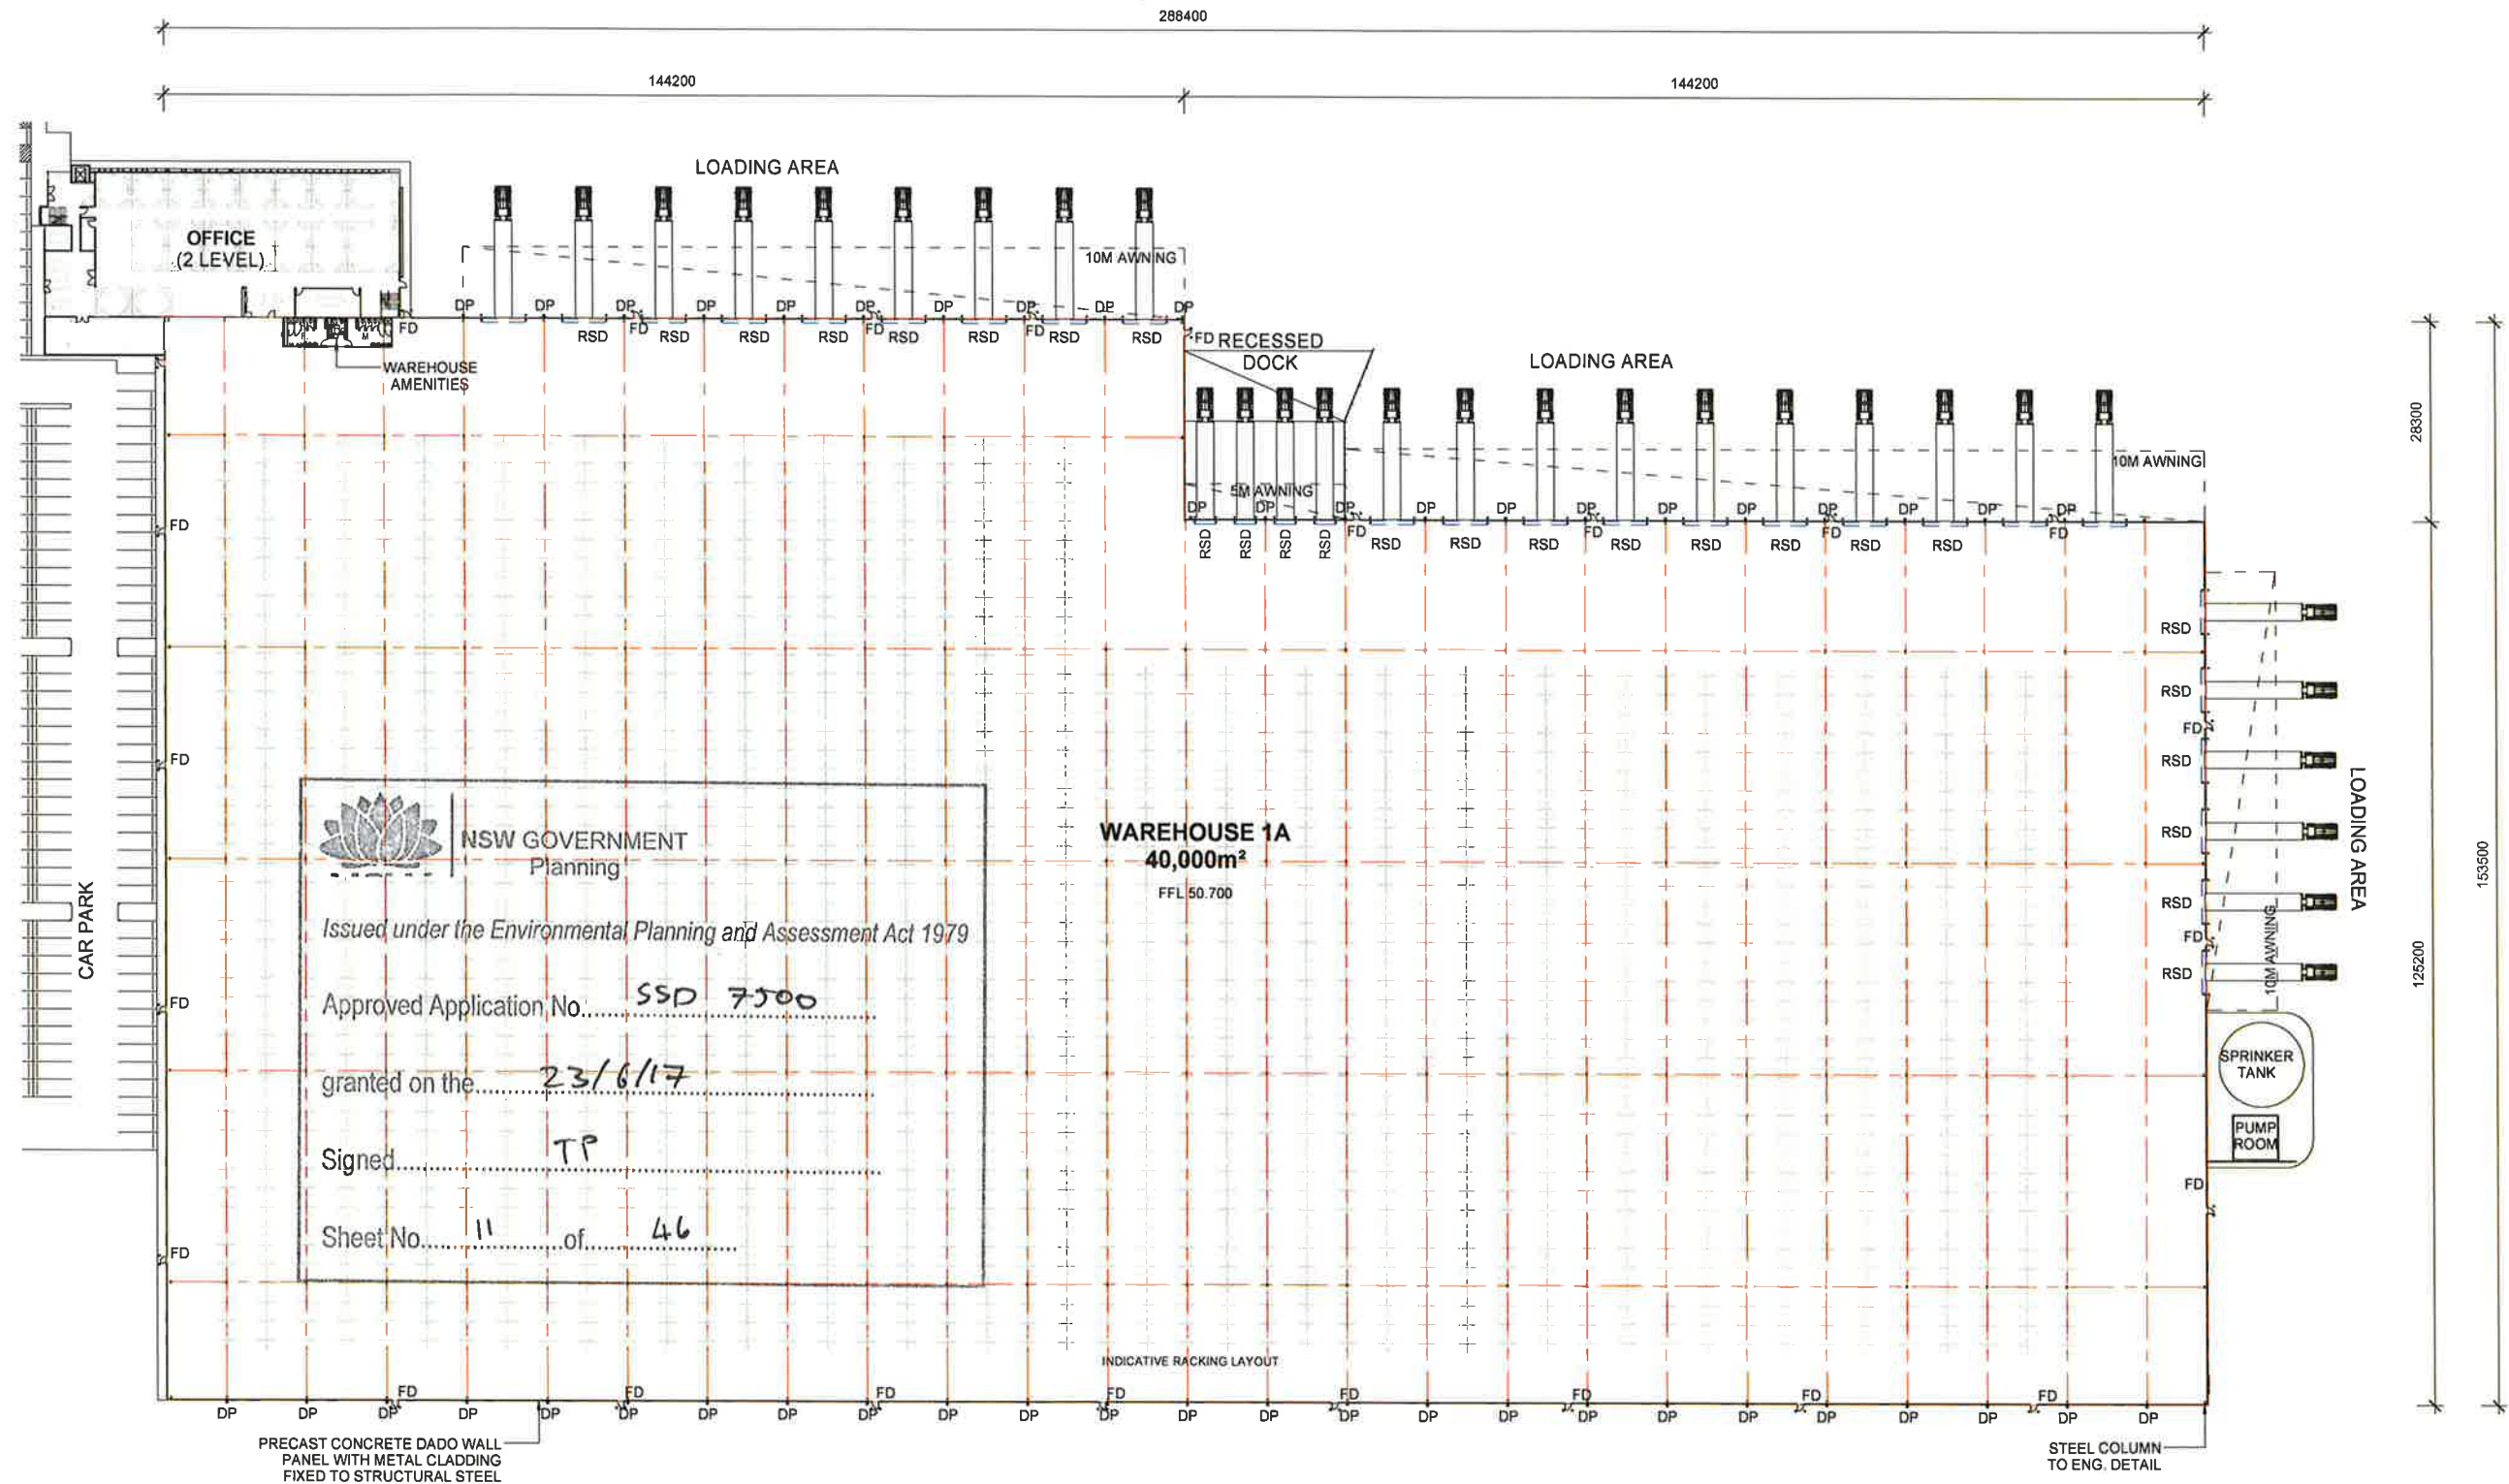

PRELIMINARY


Rev	Description	Date	By	Auth
1	WAREHOUSE 1A DRAFT	14/05/2016		
2	WAREHOUSE 1A DRAFT	14/05/2016		
3	SSD ISSUE	15/05/2016		

REIDCAMPBELL
Architecture, Interiors, Project Management
ACN 002 033 801 ABN 28 517 455 819
Level 15, 124 Walker Street
North Sydney NSW 2060 Australia
Tel: 01 02 8954 5015 Email: sydney@reidcampbell.com
Fax: 01 02 8954 4995 Web: www.reidcampbell.com

STATE SIGNIFICANT
DEVELOPMENT



Project
MINTO INDUSTRIAL DEVELOPMENT
LOT 450 DP 81711 AND LOT 3 DP 81713 5 & 6 CULVERSTON ROAD, MINTO NSW
Drawn: BF, JH, PM: Date: 4/28/2016 6:22:04 PM

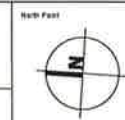

LEGEND	
FD	FIRE DOOR
RSD	ROLLER SHUTTER DOOR
DP	DOWN PIPE
NOTE: ALL FFL LEVELS ± 600mm	
Drawing Title	WAREHOUSE 1A - FLOOR PLAN
Drawing Number	116101_A_SSD_A1002
Sheet	3



NSW GOVERNMENT
Planning


Issued under the Environmental Planning and Assessment Act 1979

Approved Application No. SSD 7500

granted on the 23/6/17

Signed TP

Sheet No. 12 of 46

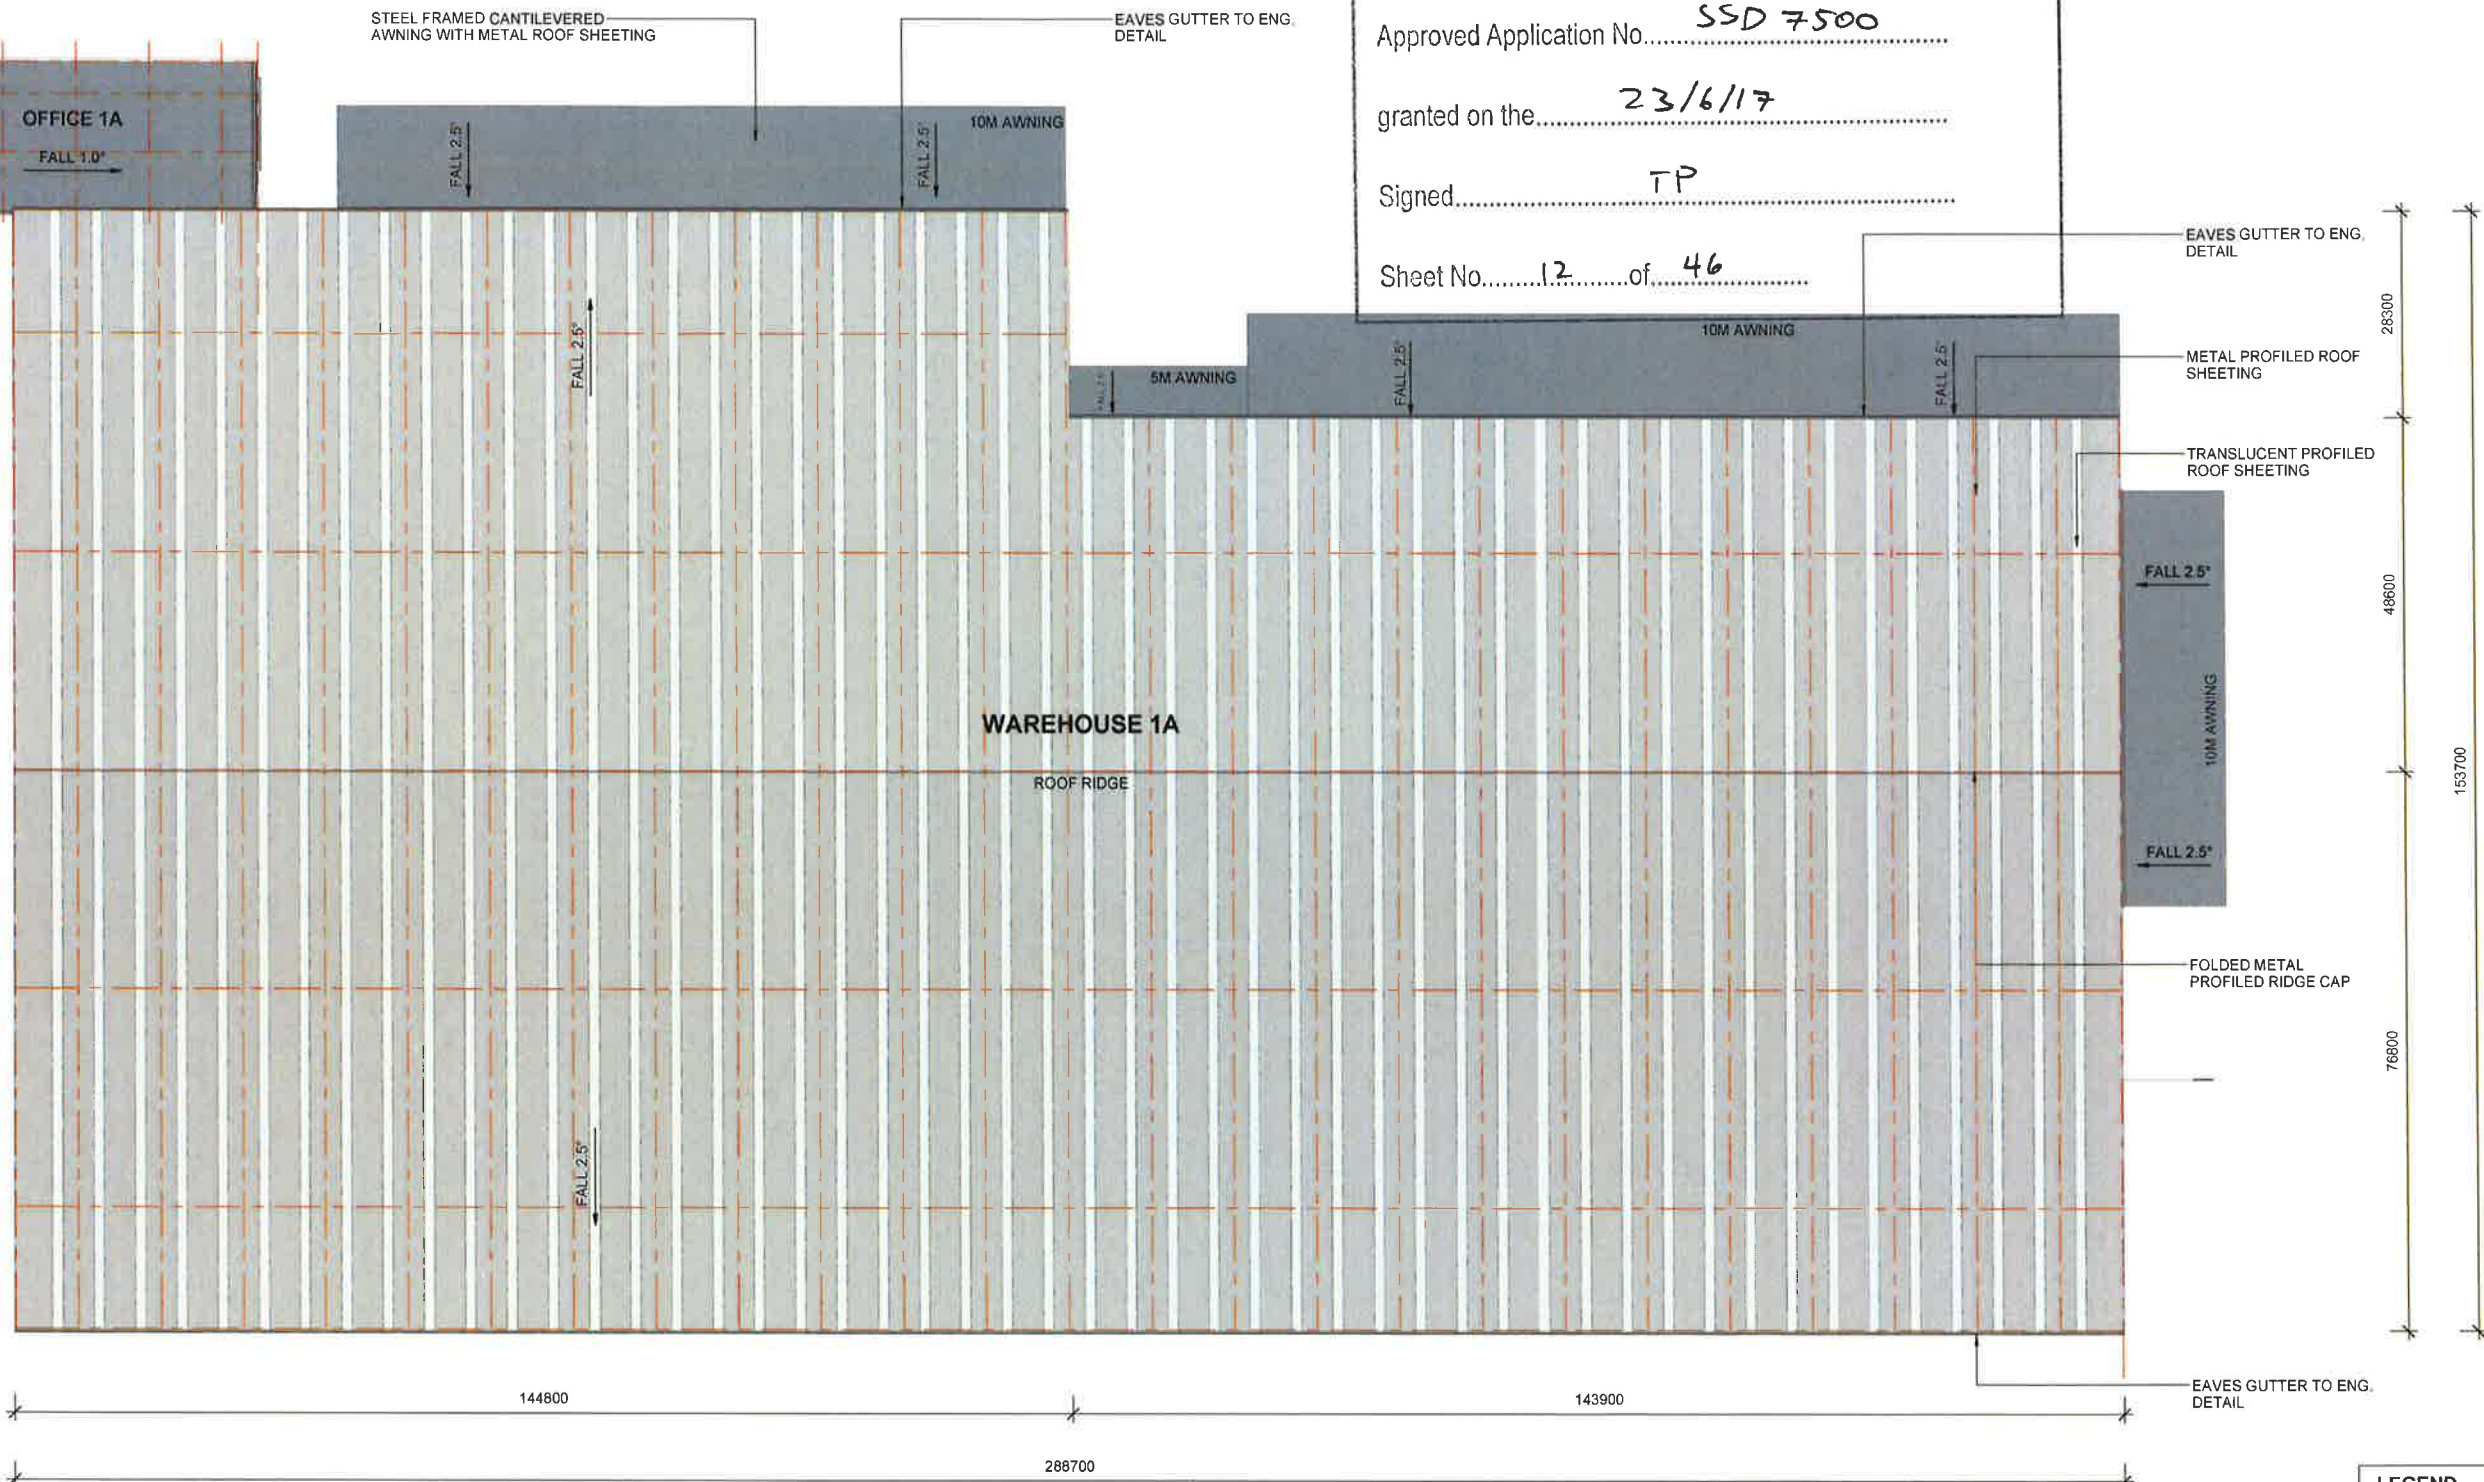


PRELIMINARY

Rev	Description	Date	By	Auth
1	MARKETPLACE 1A DRAFT	18/10/2016		
2	PRELIMINARY DESIGN	24/10/2016		
3	SSD ISSUE	24/10/2016		

REID CAMPBELL
Architecture, Interiors, Project Management
ACN 602 933 881 ABN 28 317 828 878
Level 15, 124 Walker Street
North Sydney NSW 2060 Australia
Tel 61 02 9554 5011 Email sydney@reidcampbell.com
Fax 61 02 9554 4946 Web www.reidcampbell.com

STATE SIGNIFICANT
DEVELOPMENT

Client

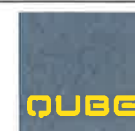

Managing Consultant



Project

MINTO INDUSTRIAL
DEVELOPMENT
LOT 400 BP 273711 AND LOT 3 BP 317753, 5/3 CALVERSTON
ROAD, MINTO NSW


Drawn

Checked



Print Date

BF JH 4/26/2016 7:18:09 PM

North Point

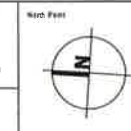

LEGEND	
FD	FIRE DOOR
RSD	ROLLER SHUTTER DOOR
DP	DOWN PIPE
NOTE: ALL FFL LEVELS ± 500mm	
Drawing Title WAREHOUSE 1A - ROOF PLAN	
Drawing Number 116101_A_SSD_A1003	
Sheet 3	

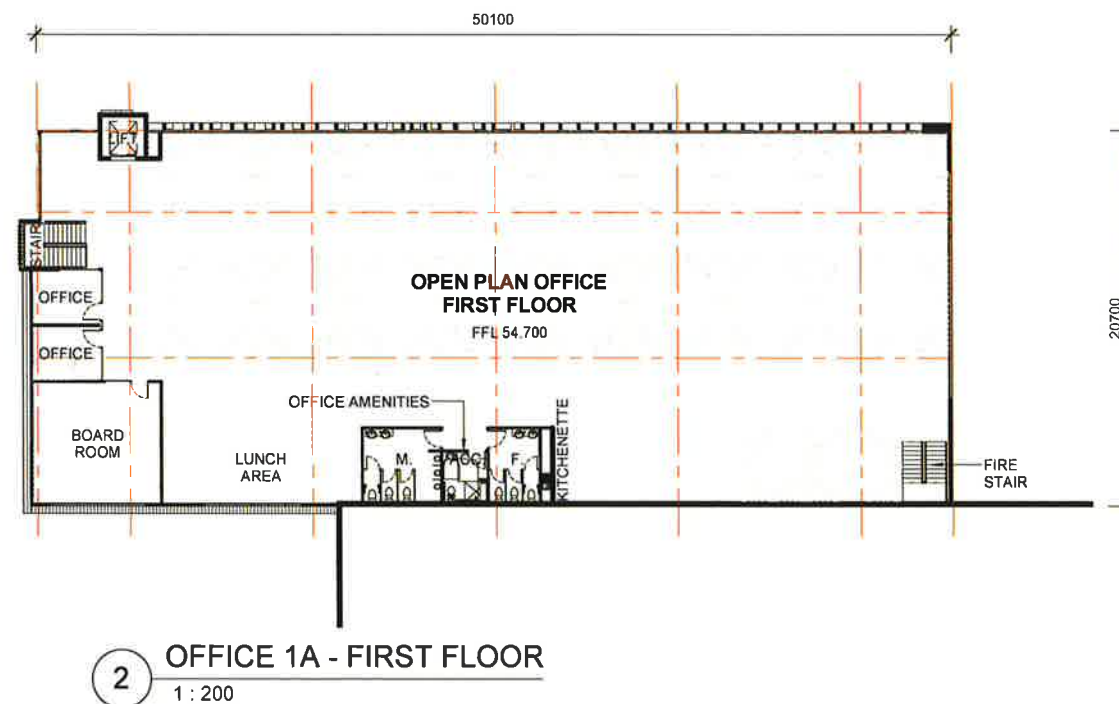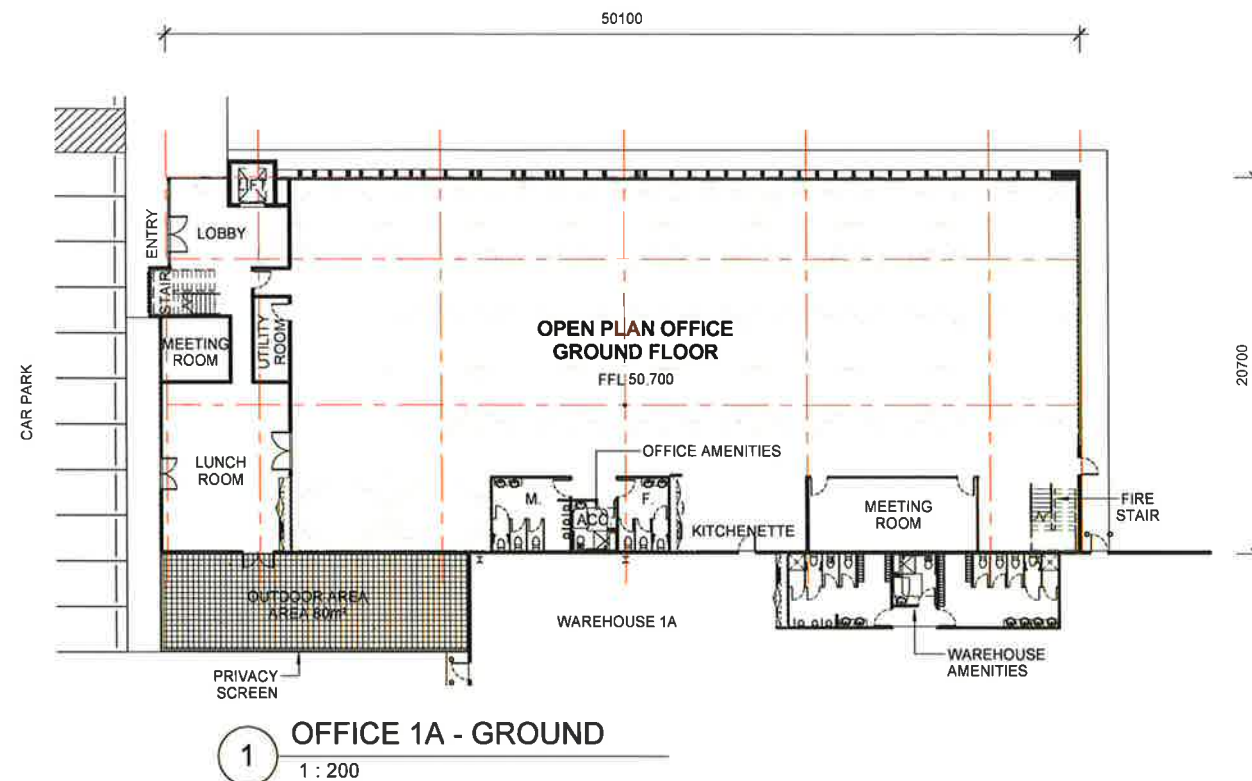

NSW GOVERNMENT
Planning

Issued under the Environmental Planning and Assessment Act 1979

Approved Application No. SSD 7500

granted on the 23/6/17

Signed TP

Sheet No. 13 of 46

PRELIMINARY

Rev	Description	Date	By	Auth
1	AWARENESS OF DRAFT	16/03/2016		
2	PRELIMINARY REVIEW	14/03/2016		
3	ISSUE	16/04/2016		


REID CAMPBELL
Architecture, Interiors, Project Management
ACN 602 932 801 ABN 28 313 452 876
Level 15, 124 Walker Street
North Sydney NSW 2060 Australia
Tel 01 02 8954 5011 Email sydney@reidcampbell.com
Fax 01 02 8954 4948 Web www.reidcampbell.com

STATE SIGNIFICANT
DEVELOPMENT



TACTICAL
GROUP

Project
**MINTO INDUSTRIAL
DEVELOPMENT**
LOT 400 DP 875711 AND LOT 3 DP 817792 5.9 CULVERSTON
ROAD, MINTO NSW
Drawn Checked Prel Date
Author Approver/26/2016 9:17:22 PM

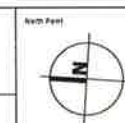

LEGEND	
FD	FIRE DOOR
RSD	ROLLER SHUTTER DOOR
DP	DOWN PIPE
NOTE: ALL FFL LEVELS $\pm$ 500mm	
Drawing Title	WAREHOUSE 1A - OFFICE FLOOR PLAN
Drawing Number	116101_A_SSD_A1004
Sheet	3



NSW GOVERNMENT
Planning


Issued under the Environmental Planning and Assessment Act 1979

Approved Application No. SSD 7500


granted on the 23/6/17

Signed TP


Sheet No. 14 of 46

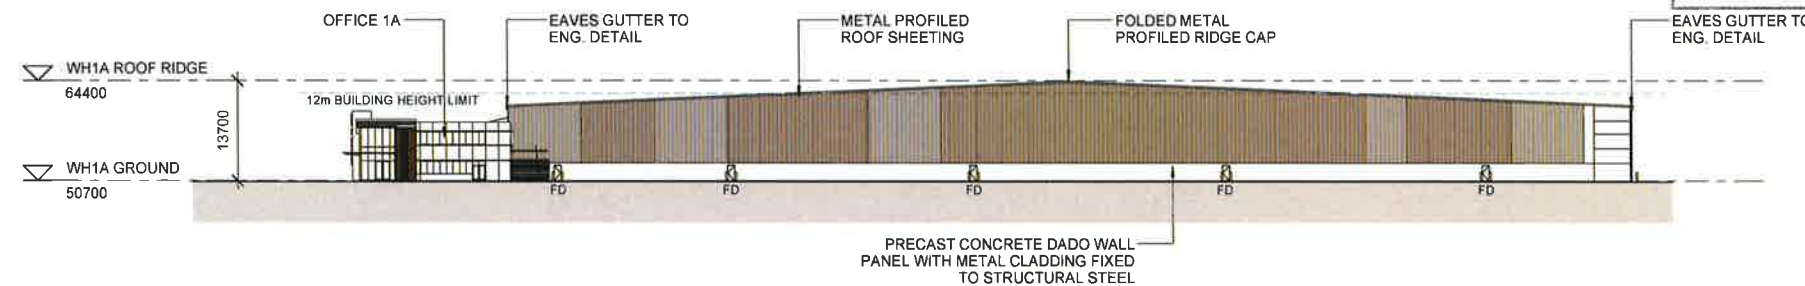

1 WH 1A - NORTH ELEVATION
1 : 500

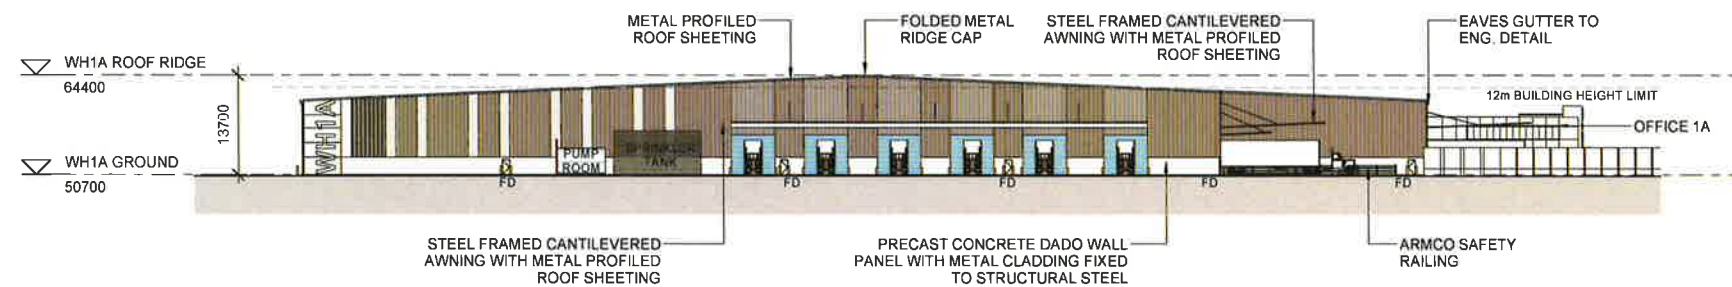

2 WH 1A - SOUTH ELEVATION
1 : 500

 

LEGEND	
FD	FIRE DOOR
RSD	ROLLER SHUTTER DOOR
DP	DOWN PIPE
NOTE: ALL FFL LEVELS $\pm$ 600mm	
Drawing Title WAREHOUSE 1A - ELEVATIONS 1	
Drawing Number 116101_A_SSD_A1005	
Sheet 3	

Rev	Description	Rev	Rev	Auth
1	WAREHOUSE 1A DRAFT	16/03/2016		
2	PULL WALLS TO EXIST	14/03/2016		
3	SSD 18/03/17	20/04/2016		

RED CAMPBELL
Architecture, Interiors, Project Management
ACN 002 003 801 HAN 28 311 805 810
Level 15, 124 Walker Street
North Sydney NSW 2060 Australia
Tel: 61 02 9954 5011 Email: sydney@redcampbell.com
Fax: 61 02 9954 4945 Web: www.redcampbell.com

STATE SIGNIFICANT
DEVELOPMENT



Project
MINTO INDUSTRIAL
DEVELOPMENT
LOT 400 DP 810711 AND LOT 3 DP 817793 5/9 CULVERSTON
ROAD, MINTO NSW
Drawn: BF, Checked: JH, Plot Date: 9/16/2016 6:36:08 PM

North Point
N/A



NSW GOVERNMENT
Planning

Issued under the Environmental Planning and Assessment Act 1979

Approved Application No. SSD 7500

granted on the 23/6/17


Signed TP

Sheet No. 15 of 46

OFFICE 1A



1 WH 1A - EAST ELEVATION
1 : 500

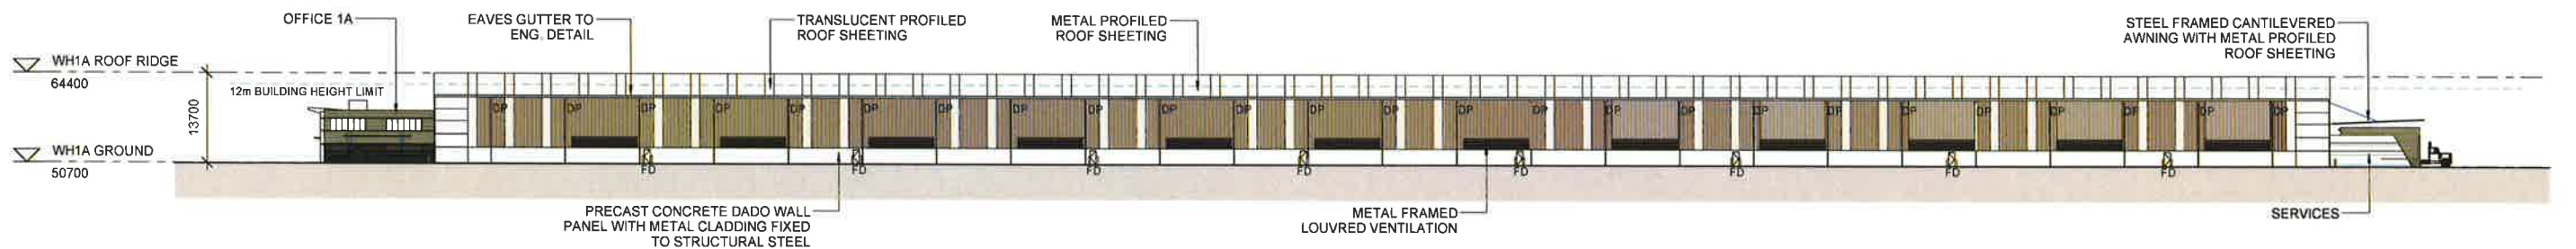

2 WH 1A - WEST ELEVATION
1 : 500

0m 10m 20m 30m 40m 50m
VISUAL SCALE 1:500 @ A1

LEGEND	
FD	FIRE DOOR
RSD	ROLLER SHUTTER DOOR
DP	DOWN PIPE
NOTE: ALL FFL LEVELS ± 500mm	
Warehousing	
Drawing Title	
WAREHOUSE 1A - ELEVATIONS 2	
Drawing Number	
116101_A_SSD_A1006	
Sheet	
3	

Rev	Description	Rev	Rev	Rev
1	PRELIMINARY DESIGN	1	1	1
2	PRELIMINARY DESIGN	2	2	2
3	ISSUE	3	3	3

RED CAMPBELL
Architecture, Interiors, Project Management
ACN 922 833 881 ABN 28 317 855 879
Level 15, 124 Walker Street
North Sydney NSW 2060 Australia
Tel 61 02 9554 5011 Email sydney@redcampbell.com
Fax 61 02 9554 4946 Web www.redcampbell.com

STATE SIGNIFICANT
DEVELOPMENT



Project
**MINTO INDUSTRIAL
DEVELOPMENT**
LOT 400 DP 815211 AND LOT 3 DP 817122 5/9 CULVERSTON
ROAD, MINTO NSW
Drawn
BF
Checked
JH
Plot Date
9/16/2016 6:36:16 PM

Scale
N/A



NSW GOVERNMENT
Planning


Issued under the Environmental Planning and Assessment Act 1979

Approved Application No. SSD 7500


granted on the 23/6/17

Signed TP

Sheet No. 16 of 46

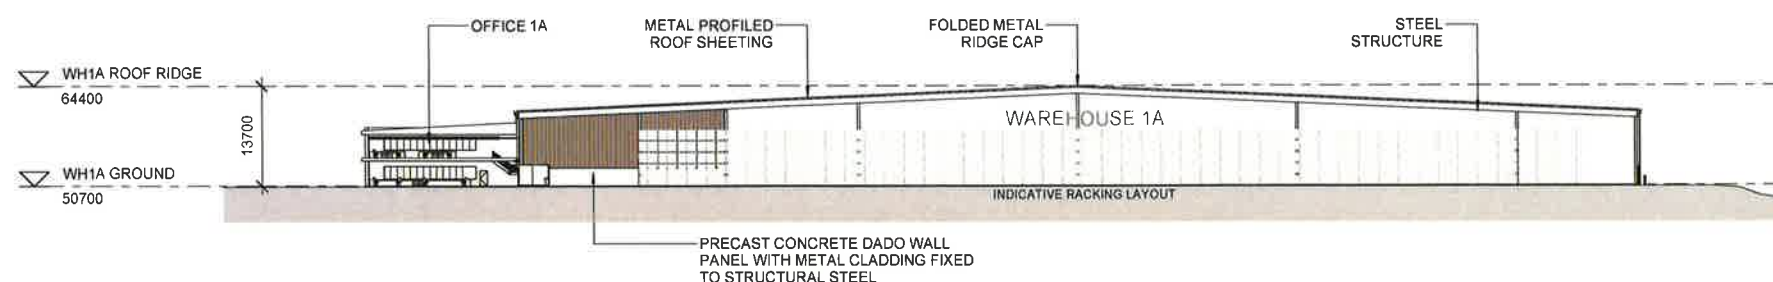

1 WH 1A - SECTION AA
1 : 500

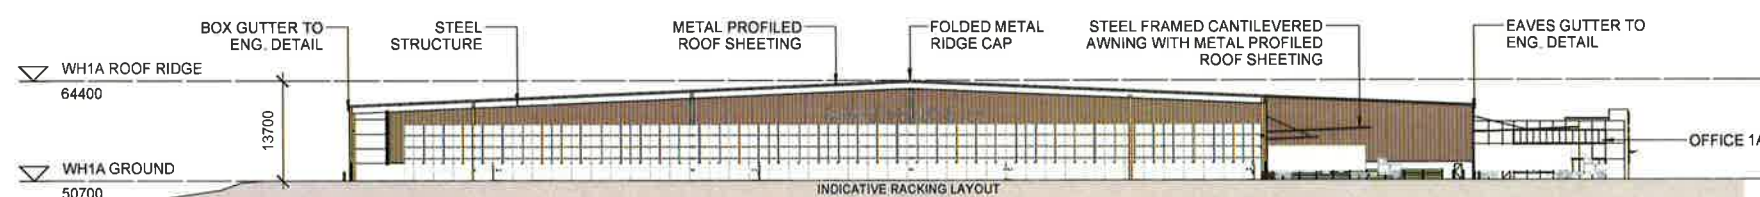

2 WH 1A - SECTION BB
1 : 500



3 WH 1A - SECTION CC
1 : 500

PRELIMINARY

Notes:
This drawing and design is subject to Reid Campbell (NSW) Pty Ltd copyright and may not be reproduced without prior written consent.
Contractor to verify all dimensions on site before commencing work.
Report all discrepancies to project manager prior to construction.
Figured dimensions to be taken in preference to scaled drawings.
All work is to conform to relevant Australian Standards and other Codes as applicable, together with other Authorities' requirements and regulations.

Area	Description	Date	By	App'd
1	WAREHOUSE 1A BRACKET	18/03/2016		
2	PRELIMINARY ISSUE	14/03/2016		
3	ISSUE TO BUILD	06/04/2016		

REID CAMPBELL
Architecture, Interiors, Project Management
ACN 902 031 809 ABN 28 917 601 875
Level 15, 124 Walker Street
North Sydney NSW 2060 Australia
Tel 01 02 9554 5011 Email reidcampbell.com
Fax 01 02 9554 4946 Web www.reidcampbell.com


STATE SIGNIFICANT
DEVELOPMENT



Client
MINTO INDUSTRIAL DEVELOPMENT
LOT 480 DP 975111 AND LOT 2 DP 917751 5-5 CULVERSTON ROAD, MINTO NSW
Drawn: BF Created: JH Print Date: 4/26/2016 6:18:54 PM

Scale: 1:500

LEGEND	
FD	FIRE DOOR
RSD	ROLLER SHUTTER DOOR
DP	DOWN PIPE
NOTE: ALL FFL LEVELS ± 500mm	
Drawing Title WAREHOUSE 1A - SECTION AA, BB, CC	
Drawing Number 116101_A_SSD_A1007	Issue 3

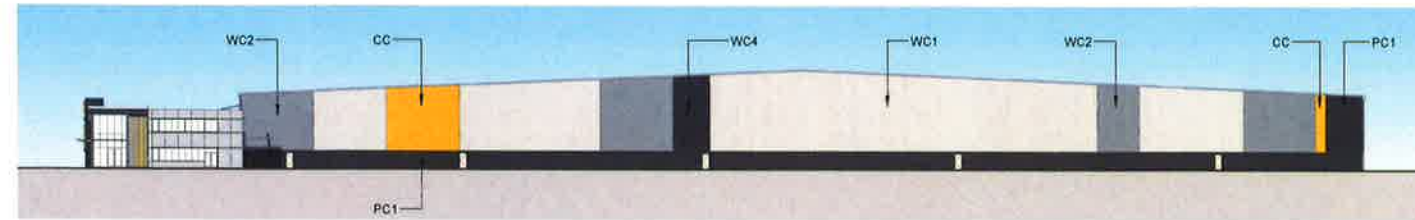


1 WH 1A - EXTERNAL FINISHES A
1 : 500



2 WH 1A - EXTERNAL FINISHES B
1 : 500




3 WH 1A - EXTERNAL FINISHES C
1 : 500

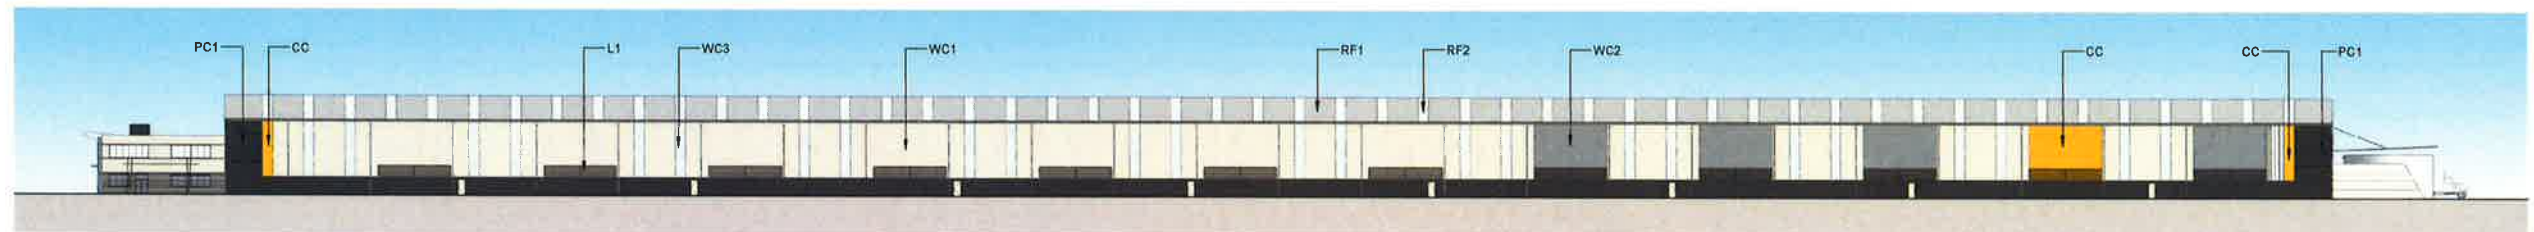

4 WH 1A - EXTERNAL FINISHES D
1 : 500




CORE COLOUR SCHEME

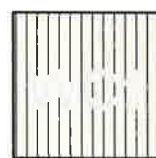

VERTICAL METAL SHEETTING COLORBOND "SURFMIST"



VERTICAL METAL SHEETTING COLORBOND "WINDSPRAY"

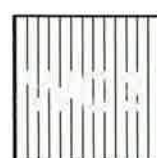

TRANSLUCENT SHEETTING



VERTICAL METAL SHEETTING COLORBOND "MONUMENT"



METAL PROFILED ROOF SHEETTING COLORBOND "SHALE GREY"



TRANSLUCENT SHEETTING



METAL FRAMED LOUVRES



PRECAST PANEL COLORBOND "MONUMENT"

0m 10m 20m 30m 40m 50m
VISUAL SCALE 1:500 @ A1

PRELIMINARY

Notes
This drawing and design is subject to Red Campbell (NSW) Pty Ltd copyright and may not be reproduced without prior written consent.
Contractor to verify all dimensions on site before commencing work.
Report all discrepancies to project manager prior to construction.
Figured dimensions to be taken in preference to scale drawings.
All work is to conform to relevant Australian Standards and other Codes as applicable, together with other Authority requirements and regulations.

Issue	Description	Date	Ver	Auth
1	WAREHOUSE 1A DRAFT	14/03/2016		
2	FINAL WAREHOUSE 1A	14/03/2016		
3	SSD REVISED	26/04/2016		

REID CAMPBELL
Architecture, Interiors, Project Management
ACN 923 933 891 ABN 28 317 825 878
Level 15, 124 Walker Street
North Sydney NSW 2060 Australia
Tel 61 02 9554 5011 Email sydney@reidcampbell.com
Fax 61 02 9554 4948 Web www.reidcampbell.com

STATE SIGNIFICANT DEVELOPMENT



Project
MINTO INDUSTRIAL DEVELOPMENT
LOT 460 GP 874711 AND LOT 3 GP 817793, 5-6 CULVERSTON ROAD, MINTO NSW
Drawn: BF Checked: JH Plot Date: 4/26/2016 6:19:39 PM

Sheet: Part 1
WAREHOUSE 1A - EXTERNAL FINISHES BOARD
Drawing Title
Drawing Number: 116101_A_SSD_A1010
Value: 3



DEVELOPMENT AREA SCHEDULE	
SITE AREA	40,933m ² (APPROX)
WAREHOUSE 1B AREA	22,000m ²
OFFICE 1B (2 LEVEL)	1,000m ²
TOTAL BUILDING AREA	23,000m ²
CARPARKING PROVIDED	98
(ADDITIONAL FUTURE PARKING)	



NSW GOVERNMENT
Planning

Issued under the Environmental Planning and Assessment Act 1979

Approved Application No. SSD 7500


granted on the 23/6/17

Signed TP

Sheet No. 18 of 46

LEGEND	
	SSD SITE BOUNDARY
	LEASE BOUNDARY
	BUILDING SETBACK
	2.4M HIGH FENCE
	WAREHOUSE
	OFFICE
	ENTRY / OUTDOOR AREA
	SITE LANDSCAPE
	EXISTING LANDSCAPE
	LIGHT DUTY PAVEMENT
	HEAVY DUTY PAVEMENT
	TURNING BAY
	SECURITY SLIDING GATE

NOTE: ALL FFL LEVELS ± 600mm

 

1 WH 1B - SITE PLAN
NTS

PRELIMINARY

Notes:
This drawing and design is subject to Red Campbell (NSW) Pty Ltd copyright and may not be reproduced without prior written consent.
Contractor to verify all dimensions on site before commencing work.
Report all discrepancies to project manager prior to construction.
Figured dimensions to be taken in preference to stated dimensions.
All work to be carried out in accordance with Australian Standards and other Codes as applicable, together with other Authority's requirements and regulations.

Rev	Description	Date	By	App
1	PRELIMINARY ISSUE	14/02/2016		
2	SSD ISSUE	05/02/2018		


RED CAMPBELL
Architecture, Interiors, Project Management
ACN 002 833 881 ABN 28 317 626 875
Level 15, 124 Walker Street
North Sydney NSW 2060 Australia
Tel: 61 02 9554 5011 Email: sydney@redcampbell.com
Fax: 61 02 9554 4966 Web: www.redcampbell.com

STATE SIGNIFICANT
DEVELOPMENT




Managing Consultant
TACTICAL GROUP

Project
MINTO INDUSTRIAL DEVELOPMENT
LOT 450 DP 810711 AND LOT 3 DP 817702 5-8 CULVERSTON ROAD, MINTO NSW
Drawn: Checked: Print Date: Author: Approved: 26/06/2016 6:25:59 PM

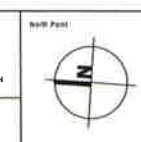

Drawing Title
WAREHOUSE 1B - SITE PLAN
Drawing Number
116101_A_SSD_A2001
Sheet
2

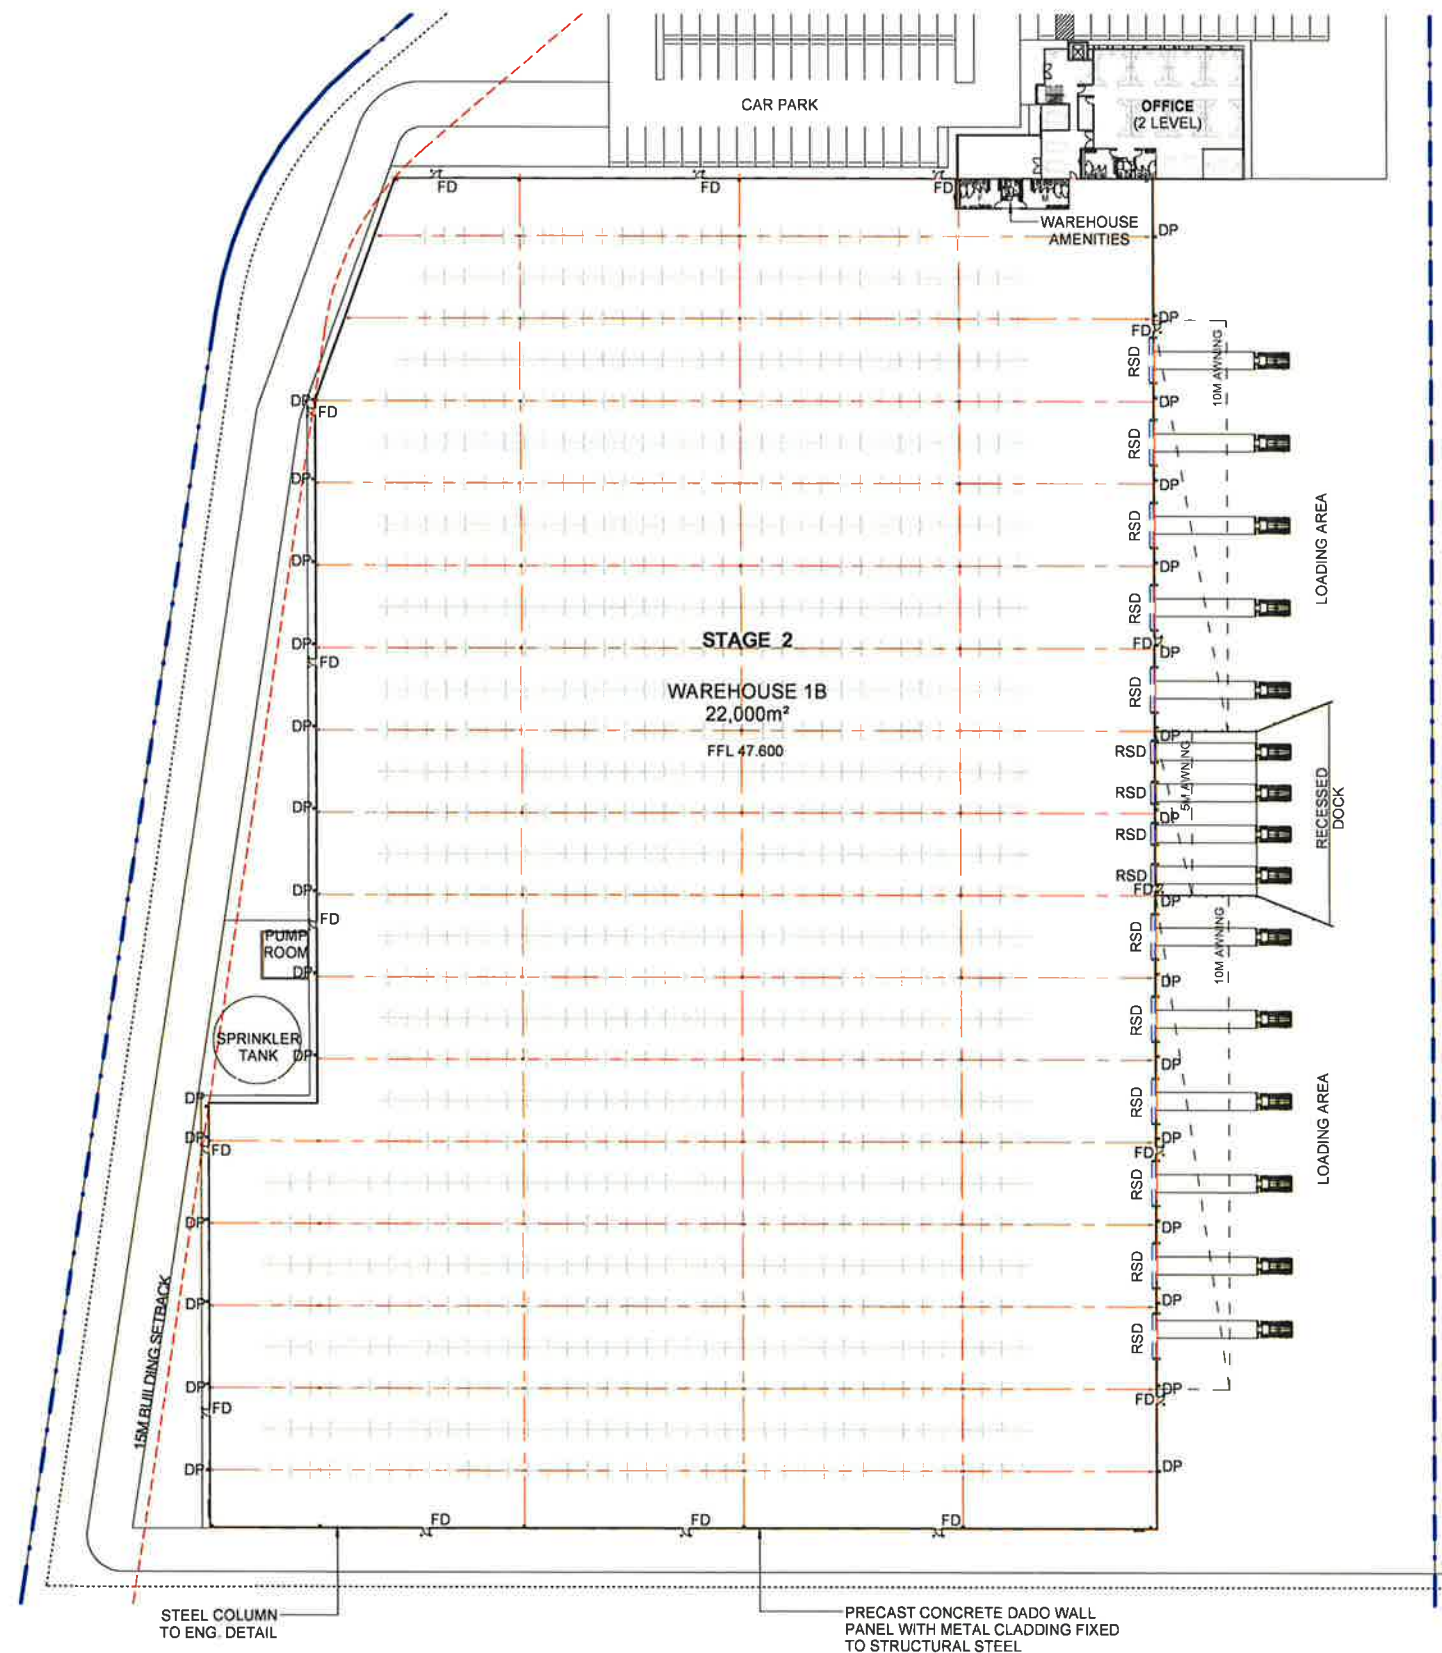

NSW GOVERNMENT
Planning

Issued under the Environmental Planning and Assessment Act 1979

Approved Application No. SSD 7500

granted on the 23/6/17

Signed TP

Sheet No. 19 of 46

LEGEND

FD	FIRE DOOR
RSD	ROLLER SHUTTER DOOR
DP	DOWN PIPE

NOTE: ALL FFL LEVELS $\pm 600\text{mm}$

Drawing Title
WAREHOUSE 1B - FLOOR PLAN

Drawing Number
116101_A_SSD_A2002

2

PRELIMINARY


Rev	Description	Date	By	App
1	PRELIMINARY DESIG	14/02/2014		
2	ISSUED	14/02/2014		

REID CAMPBELL
Architecture, Interiors, Project Management
ACN 002 003 801 ABN 28 317 620 878
Level 15, 124 Walker Street
North Sydney NSW 2060 Australia
Tel: 01 02 9954 5011 Email: sydney@reidcampbell.com
Fax: 01 02 9954 4948 Web: www.reidcampbell.com

**STATE SIGNIFICANT
DEVELOPMENT**



Project
**MINTO INDUSTRIAL
DEVELOPMENT**
LOT 400 DP 815731 AND LOT 3 DP 817763 9-9 CULVERSTON
ROAD MINTO NSW
Drawn Checked Final Date
Author Approver/28/2016 6:26:15 PM

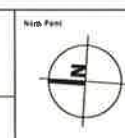



NSW GOVERNMENT
Planning


Issued under the Environmental Planning and Assessment Act 1979

Approved Application No. **SSD 7500**

granted on the **23/6/17**

Signed **TP**

Sheet No. **20** of **46**

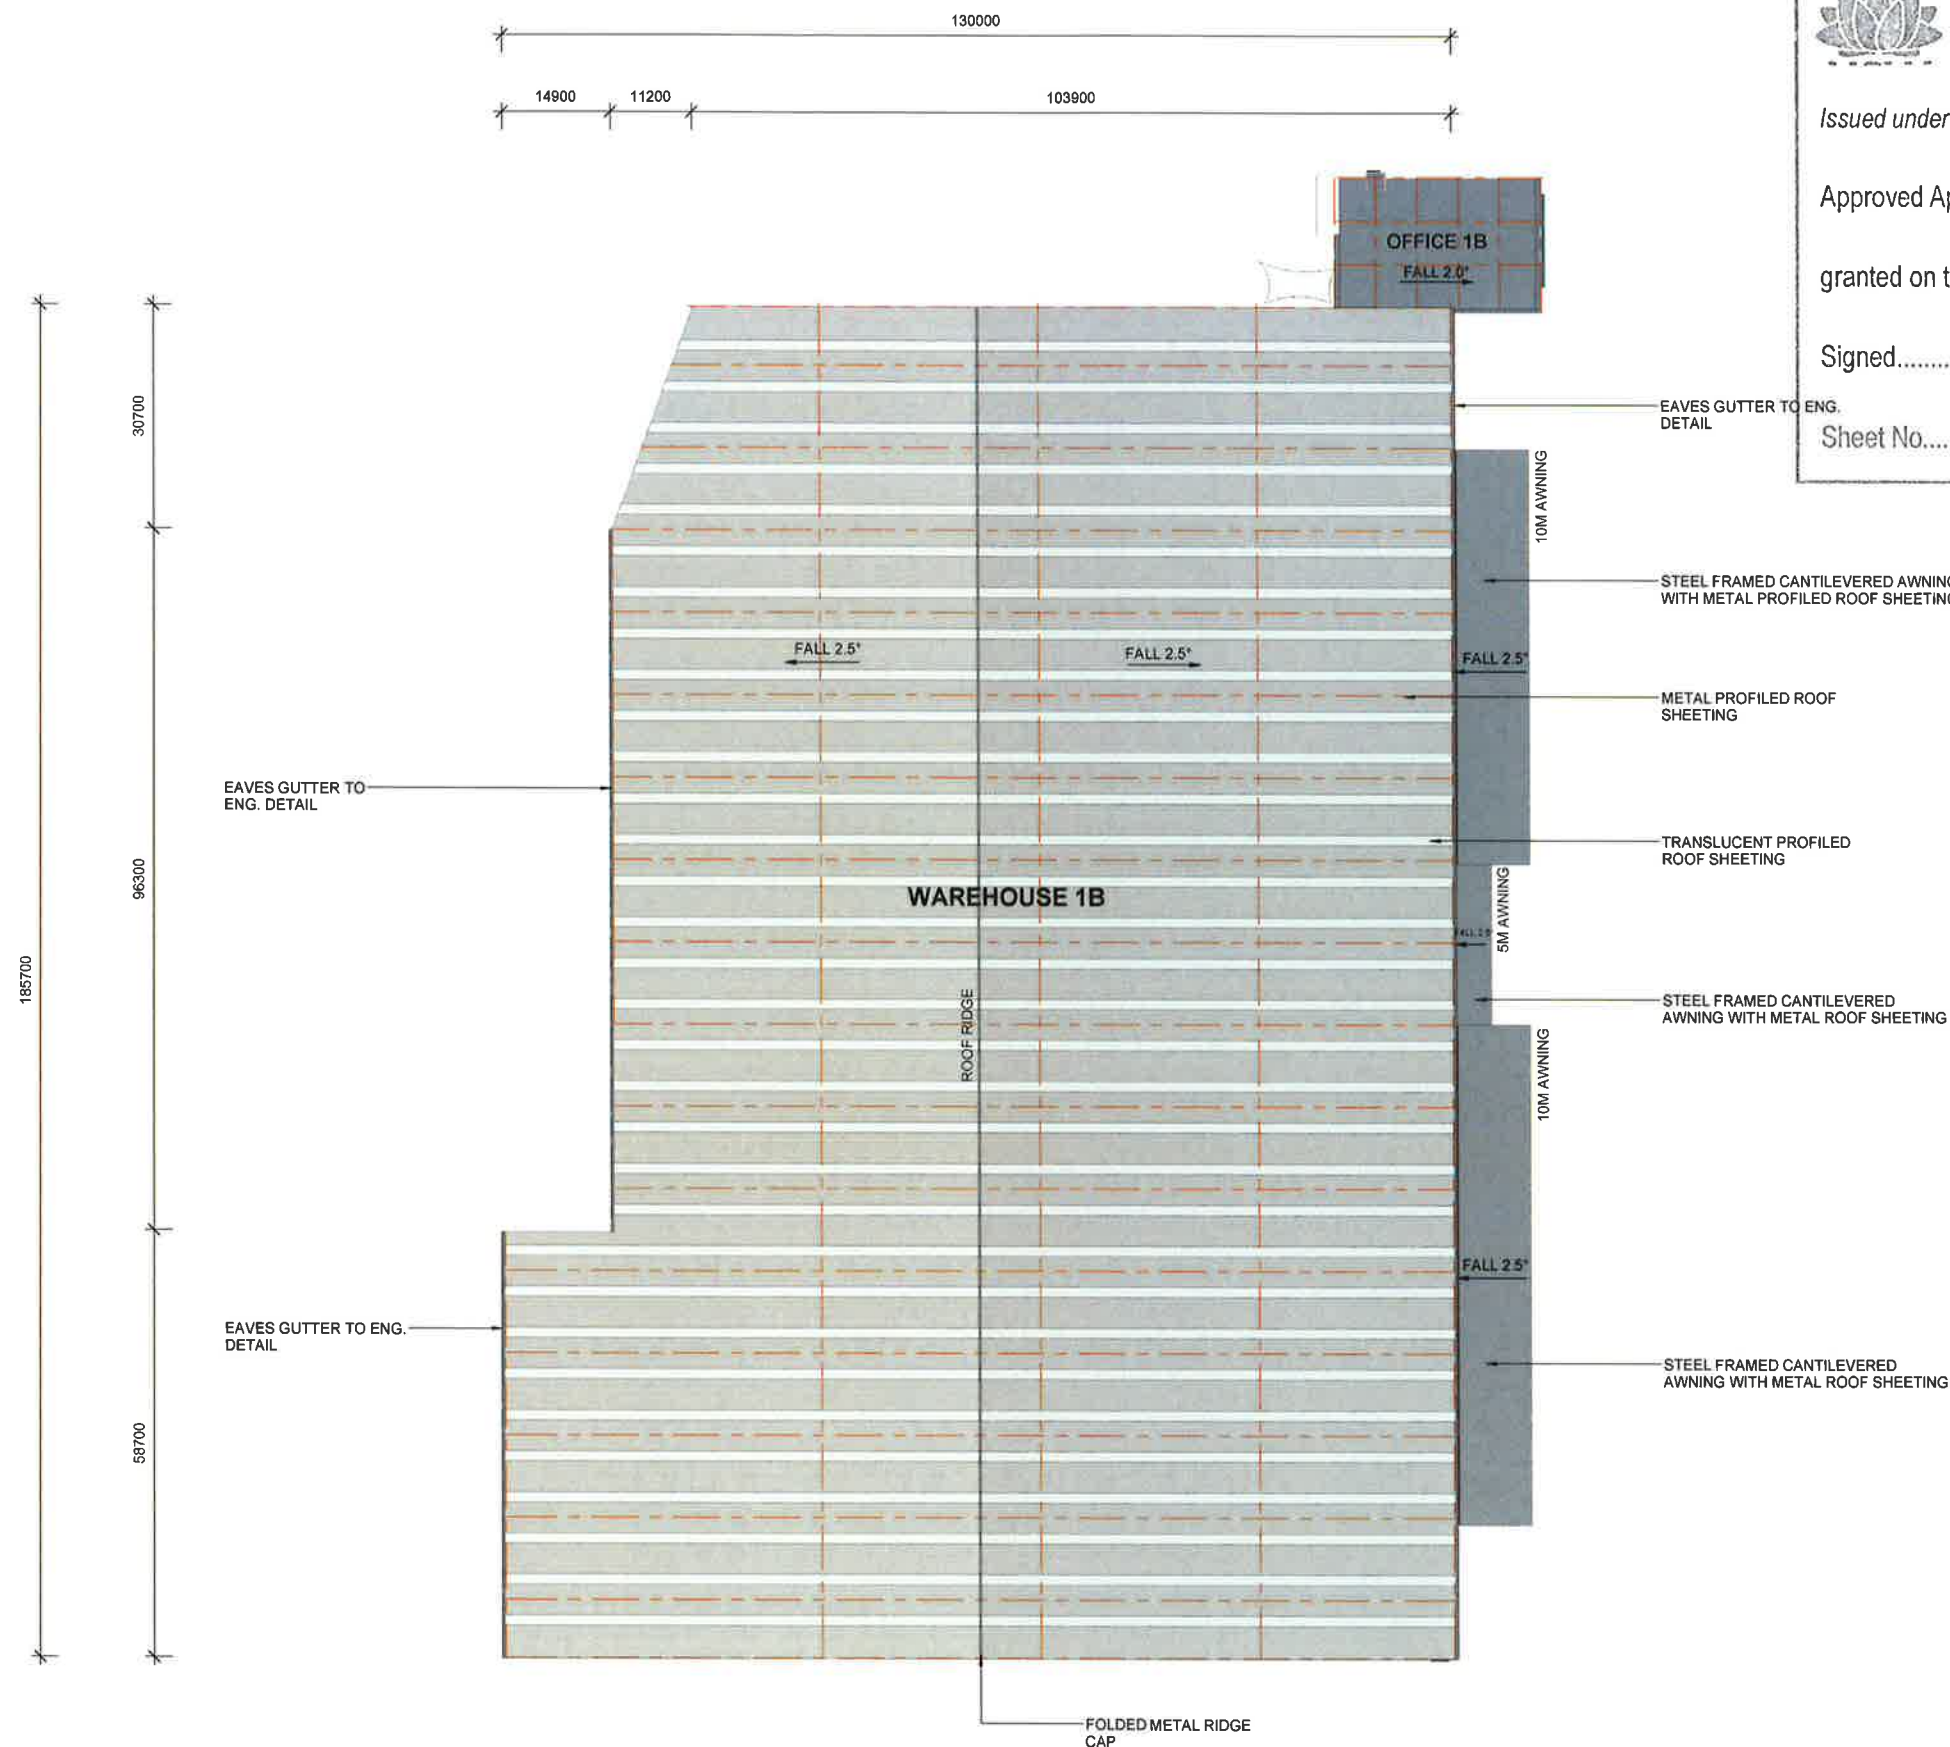

PRELIMINARY

Notes
This drawing and design is subject to Real Compas (NSW)
The copyright and design may not be reproduced without prior
written consent. It is not to be used for any other purpose
without the written consent of the author.
Report all discrepancies to project manager prior to
construction.
Figure dimensions to be taken in preference to scale
drawings.
All work is to conform to relevant Australian Standards and
other Codes as applicable, together with other Authority
requirements and regulations.


Rev	Description	Date	By	Auth
1	PRELIMINARY ISSUE	14/02/2018		
2	ISSUE	14/02/2018		

REIDCAMPBELL
Architecture, Interiors, Project Management
ACN 902 933 881 ABN 28 317 828 875
Level 15, 124 Walker Street
North Sydney NSW 2060 Australia
Tel: 61 02 9554 5011 Email: sydney@reidcampbell.com
Fax: 61 02 9554 4945 Web: www.reidcampbell.com


STATE SIGNIFICANT
DEVELOPMENT




Project
**MINTO INDUSTRIAL
DEVELOPMENT**
LOT 450 DP 879711 AND LOT 3 DP 817781 6 & CULVERSTON
ROAD MINTO NSW
Drawn: [] Created: [] Plot Date: []
Author: Approved/28/2016 6:28:32 PM

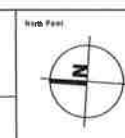

Drawing Title
WAREHOUSE 1B - ROOF PLAN
Drawing Number
116101_A_SSD_A2003
Issue
2

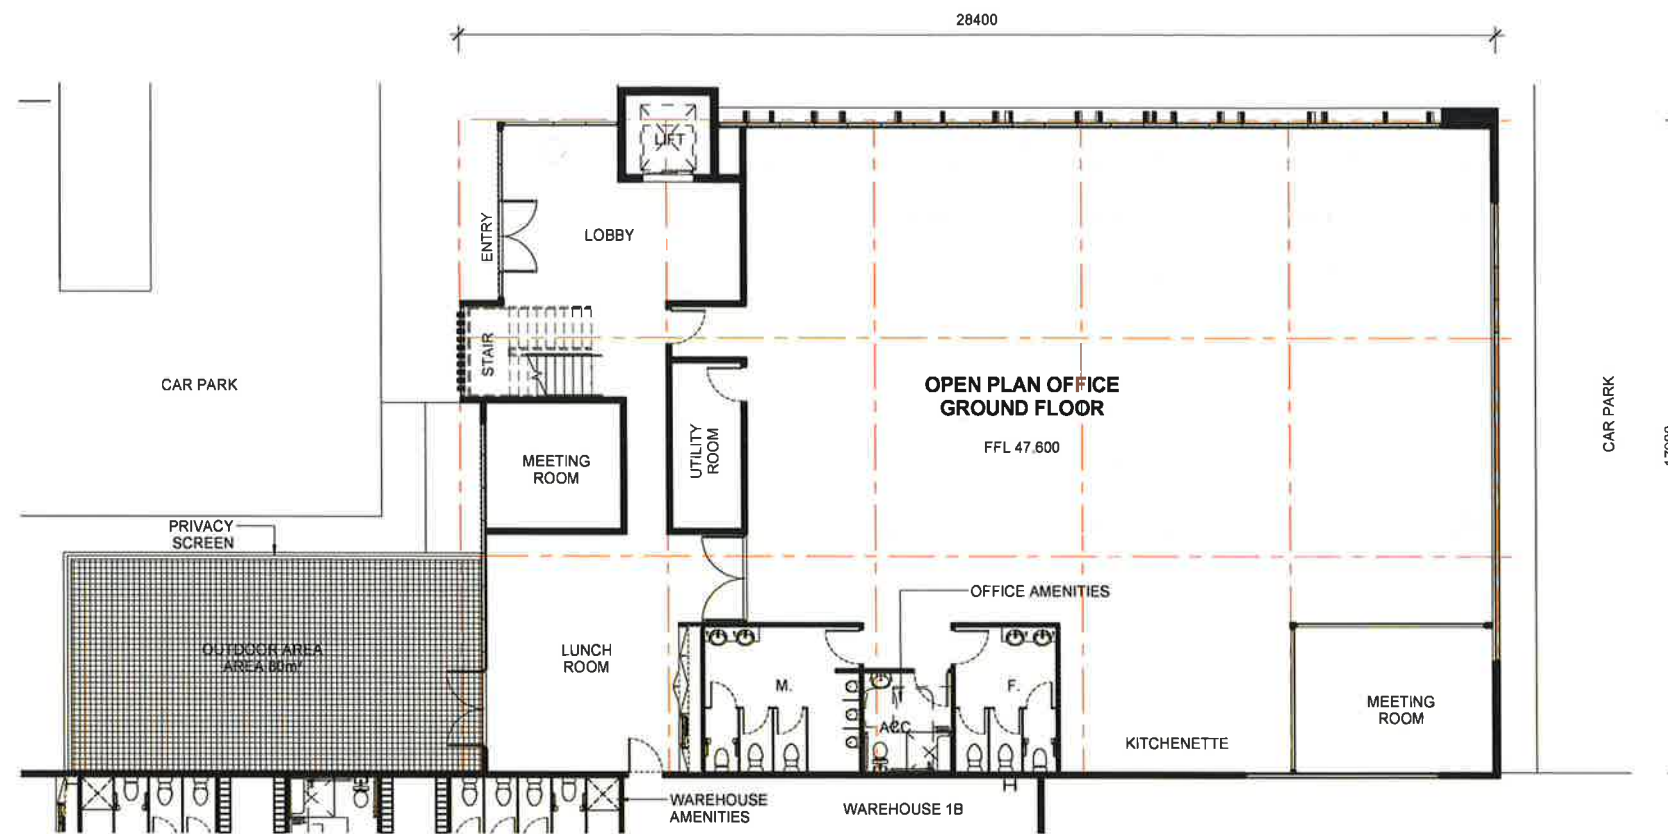

1 OFFICE 1B - GROUND
1 : 100

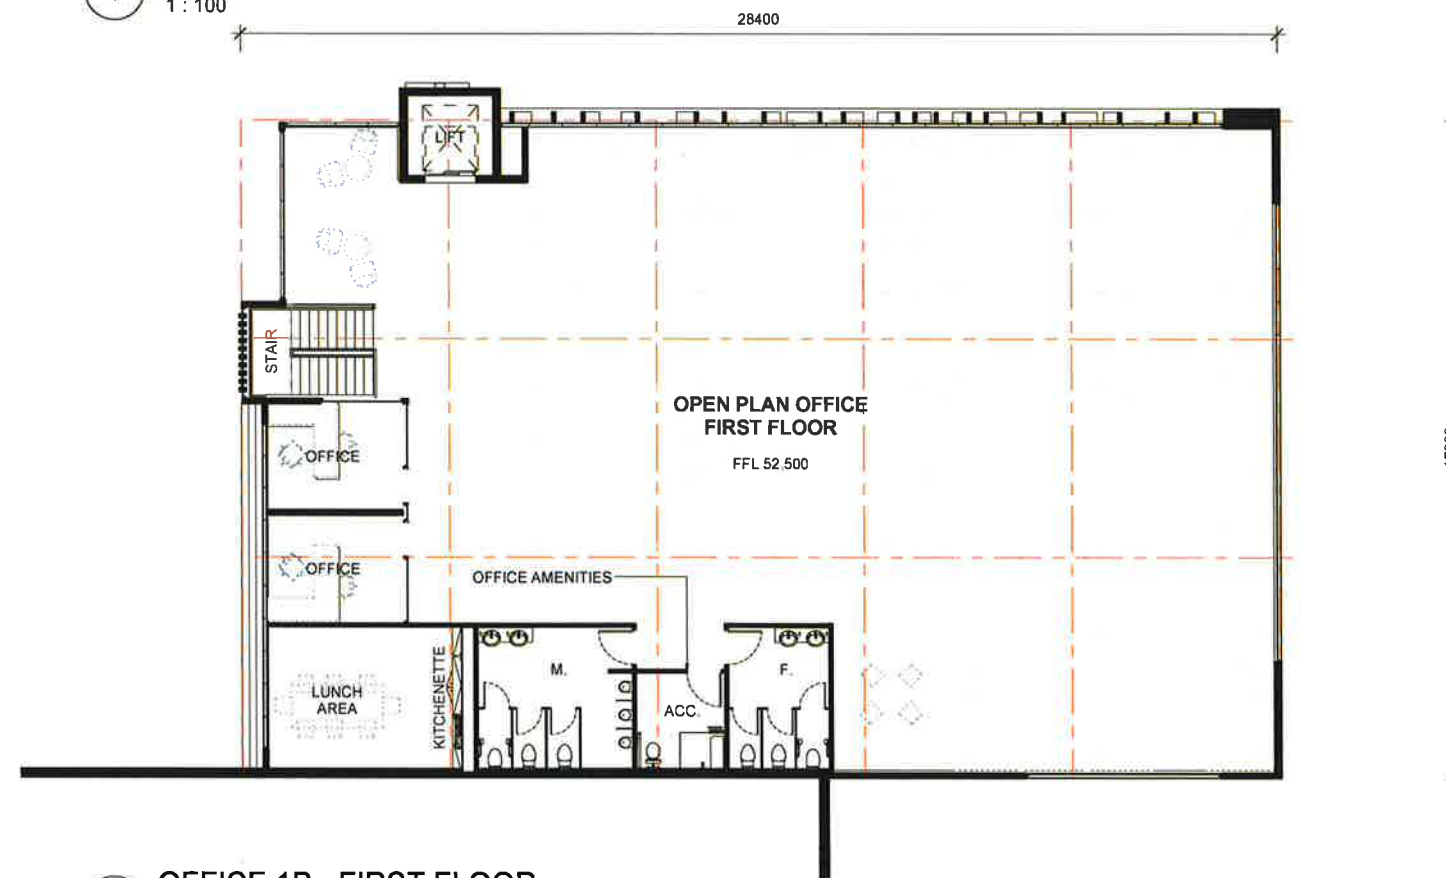

2 OFFICE 1B - FIRST FLOOR
1 : 100

NSW GOVERNMENT
Planning

Issued under the Environmental Planning and Assessment Act 1979

Approved Application No. SSD 7500

granted on the 23/6/17

Signed TP

Sheet No. 4 of 46

PRELIMINARY


Rev	Description	Date	By	Appr
1	PRELIMINARY	24/05/2018		
2	ISSUE	26/06/2018		

REID CAMPBELL
Architecture, Interiors, Project Management
ACN 932 033 801 ABN 28 917 853 870
Level 15, 124 Walker Street
North Sydney NSW 2060 Australia
Tel 61 02 9954 5011 Email sydney@reidcampbell.com
Fax 61 02 9954 4848 Web www.reidcampbell.com

**STATE SIGNIFICANT
DEVELOPMENT**



Project
**MINTO INDUSTRIAL
DEVELOPMENT**
LOT 400 DP 874711 AND LOT 2 DP 817763 9-9 CULVERSTON
ROAD, MINTO NSW
Drawn Checked Post Date
Author Approver/26/2016 6:26:52 PM

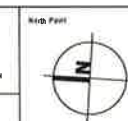

LEGEND	
FD	FIRE DOOR
RSD	ROLLER SHUTTER DOOR
DP	DOWN PIPE
NOTE: ALL FFL LEVELS $\pm$ 500mm	
Drawing Title WAREHOUSE 1B - OFFICE FLOOR PLAN	
Drawing Number 116101_A_SSD_A2004	Sheet 2



NSW GOVERNMENT
Planning


Issued under the Environmental Planning and Assessment Act 1979

Approved Application No. **SSD 7500**


granted on the **23/6/17**

Signed **T.P.**
EAVES GUTTER TO
ENG. DETAIL

Sheet No. **22** of **46**

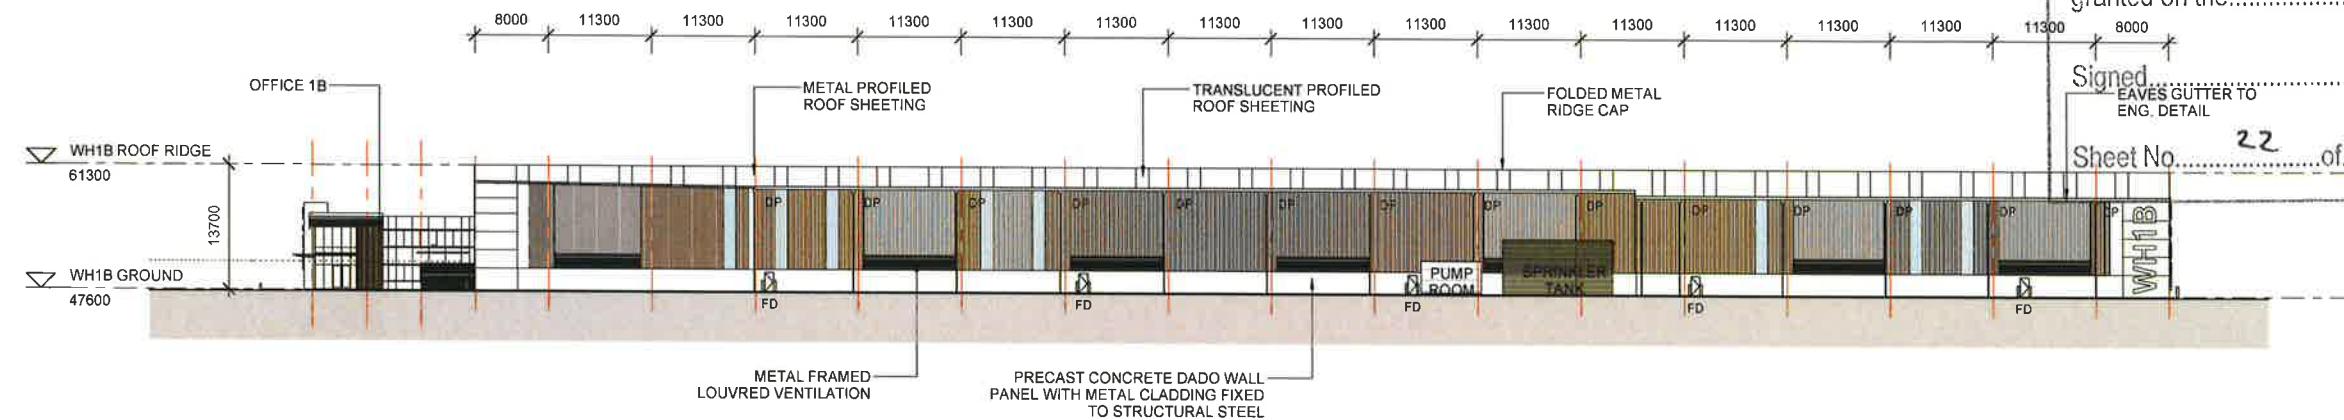

1 WH 1B - NORTH ELEVATION
1 : 400

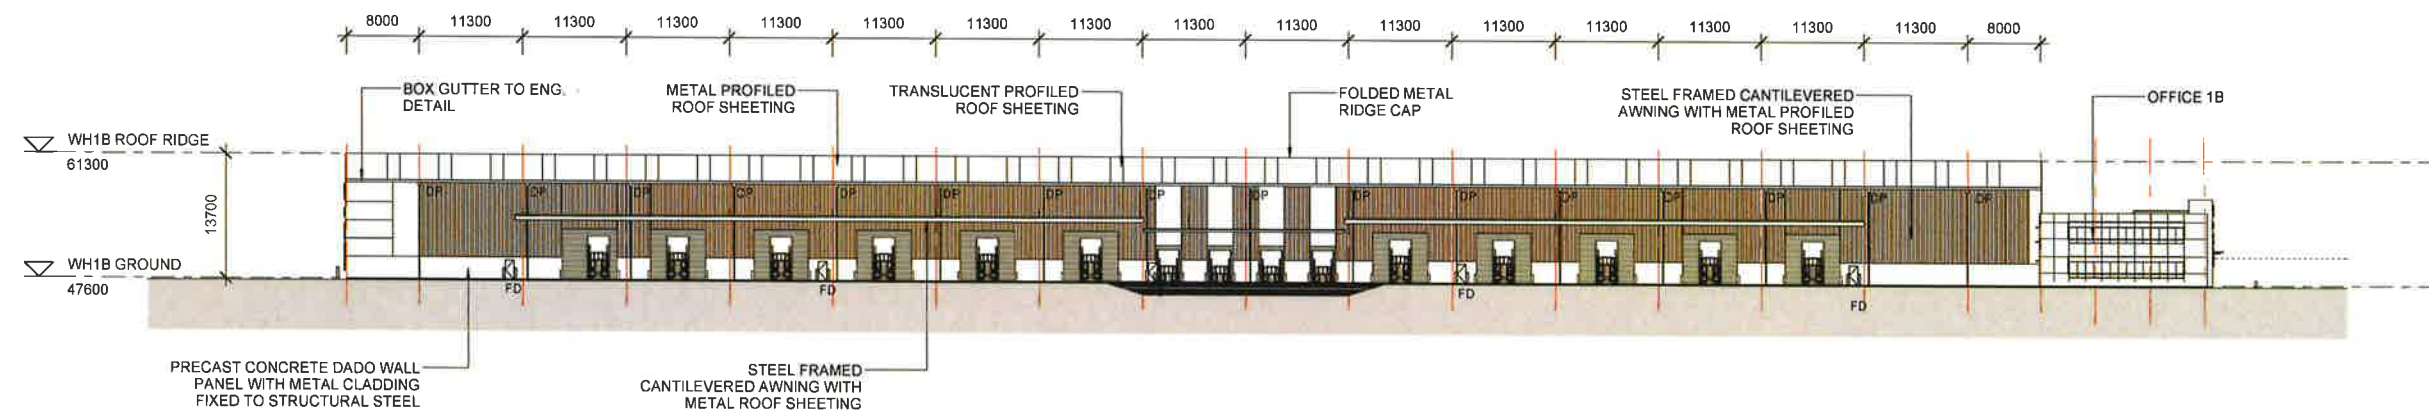

2 WH 1B - SOUTH ELEVATION
1 : 400

PRELIMINARY

Notes:
This drawing and design is subject to Reid Campbell (NSW) Pty Ltd copyright and may not be reproduced without prior written consent.
Contractor to verify all dimensions on site before commencing work.
Report all discrepancies to project manager prior to construction.
Reported dimensions to be taken in preference to asced drawings.
All work is to conform to relevant Australian Standards and other Codes as applicable together with other Authorities requirements and regulations.

Rev	Description	Date	Ver	Auth
1	PRELIMINARY ISSUE	14/02/2017		
2	SSD ISSUE	28/04/2017		

REID CAMPBELL
Architecture, Interiors, Project Management
ACN 802 051 801 ABN 28 317 605 875
Level 15, 124 Walker Street
North Sydney NSW 2060 Australia
Tel: 61 02 9554 5011 Email: sydney@reidcampbell.com
Fax: 61 02 9554 4946 Web: www.reidcampbell.com

STATE SIGNIFICANT
DEVELOPMENT



Project:
**MINTO INDUSTRIAL
DEVELOPMENT**
LOT 450 DP 870711 AND LOT 3 DP 817791 5.9 CULVERSTON
ROAD, MINTO NSW
Drawn: Checked: Final Date:
Author: Approver: 28/04/2016 6:27:13 PM

North Face:

LEGEND	
FD	FIRE DOOR
RSD	ROLLER SHUTTER DOOR
DP	DOWN PIPE
NOTE: ALL FFL LEVELS ± 500mm	
Drawing Title	WAREHOUSE 1B - ELEVATIONS 1
Drawing Number	116101_A_SSD_A2005
Sheet	2


Issued under the Environmental Planning and Assessment Act 1979

Approved Application No. SSD 7500


granted on the 23/6/17

Signed.....TP

Sheet No. 23 of 46

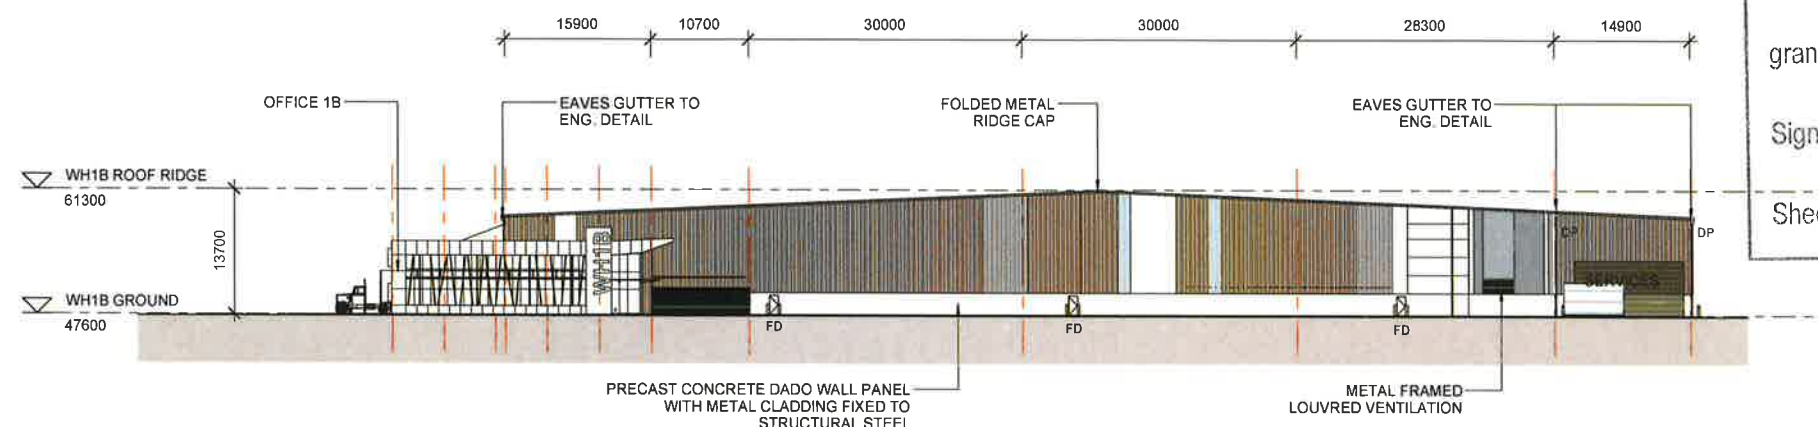

1 WH 1B - EAST ELEVATION
1:400

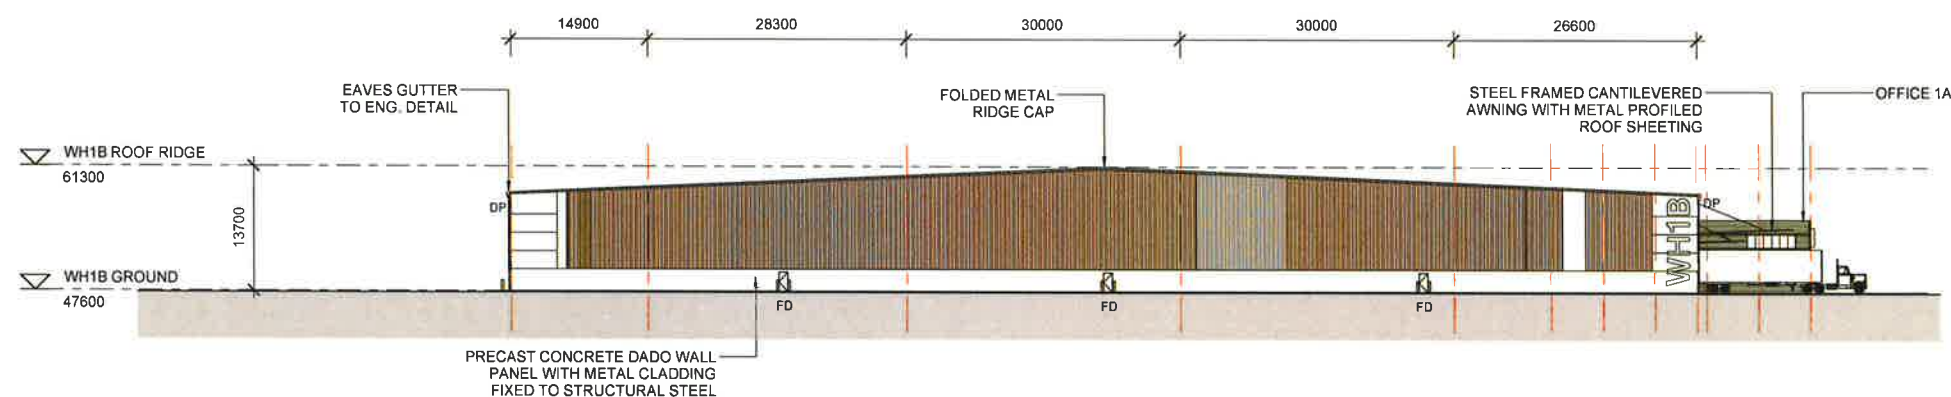

2 WH 1B - WEST ELEVATION
1:400

PRELIMINARY

Notes	Issue	Description	Date	Who	Assn
The drawing and design is subject to Read Campbell (USA) Pty Ltd copyright and may not be reproduced without prior written consent. Contractor to verify all dimensions on the before commencing work. Report all discrepancies to project manager prior to construction. Figure out how issues to be taken in preference to issues drawings. Allow work to conform to relevant Australian Standards, and other Codes as applicable together with other Australian requirements and regulations.	1	PRELIMINARY DESIGN	14/03/2016	WJH	
	2	TECHNICAL	15/04/2016	WJH	

REID CAMPBELL
Architecture, Interiors, Project Management
ACN 602 632 801 ABN 28 317 625 876
Level 15, 124 Walker Street
North Sydney NSW 2060 Australia
Tel 61 02 9954 6011 Email sydney@reidcampbell.com.au
Fax 61 02 9954 4946 Web www.reidcampbell.com

STATE SIGNIFICANT DEVELOPMENT

Cheri

QUBE

Managing Consultant

TACTICAL

FOR THE 21ST CENTURY

Project		
MINTO INDUSTRIAL DEVELOPMENT		
LOT 405 DP 875711 AND LOT 3 DP 817793, 5-9 CULVERSTON ROAD, MINTO NSW		
Drawn	Checked	Print Date
Author Approval/26/2016 6:27:41 PM		

North Bay

LEGEND

FD	FIRE DOOR
RSD	ROLLER SHUTTER DOOR
DP	DOWN PIPE

NOTE: ALL FFL LEVELS $\pm 500\text{mm}$

Drawing Title
WAREHOUSE 1B - ELEVATIONS 2

WAREHOUSE 1B - ELEVATIONS 2

Drawing Number
116101 A SSD A2006


Issued under the Environmental Planning and Assessment Act 1979

Approved Application No.....SSD 7500.....


granted on the 23/6/17

Signed.....TP

Sheet No. 24 of 46

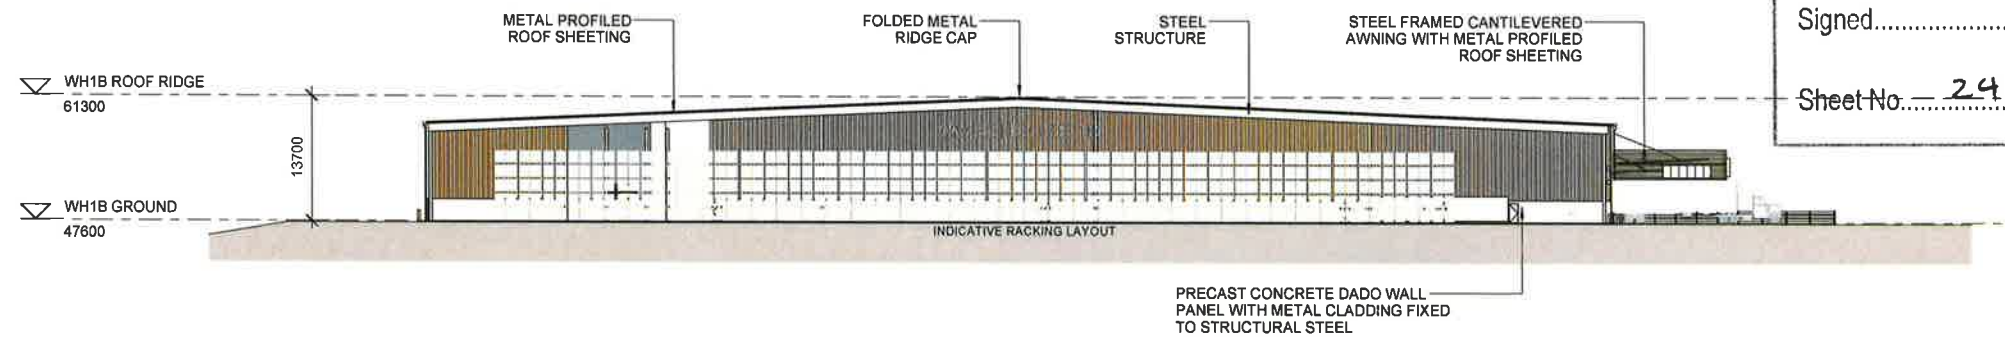

1 WH 1B - SECTION AA
1 : 400

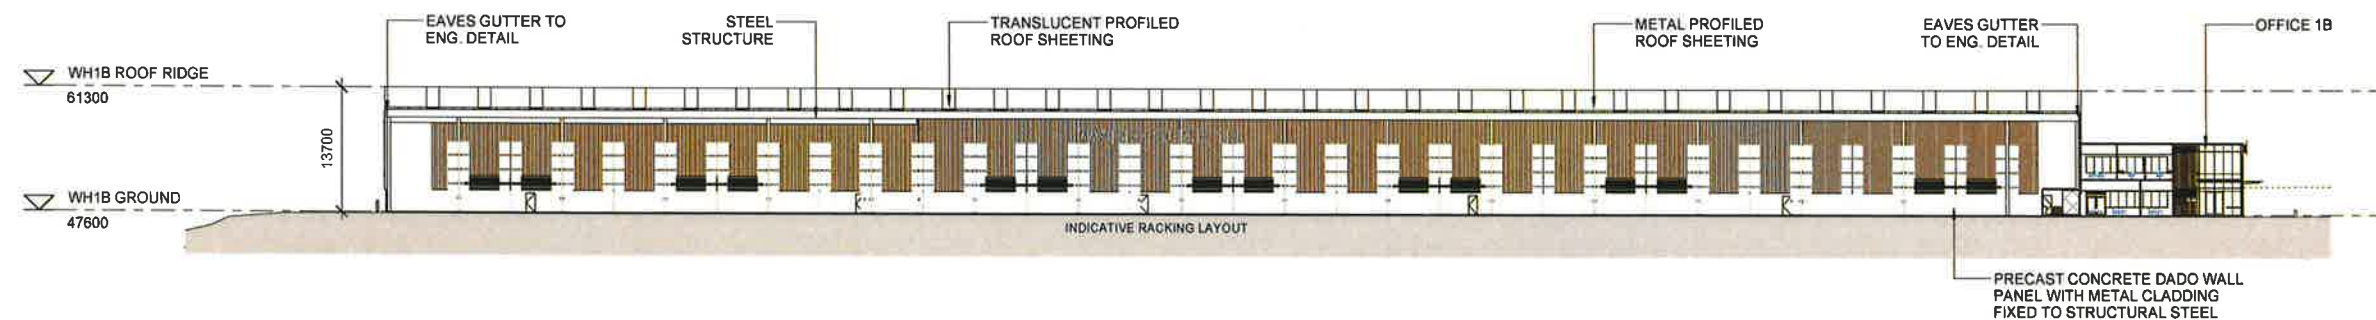

2 WH 1B - SECTION BB
1 : 400

PRELIMINARY

[illegible]

REIDCAMPBELL
Architecture, Interiors, Project Management
RCH 232 035 901 ACH 20 317 805 875
Level 15, 124 Walker Street
North Sydney NSW 2060 Australia
Tel 61 02 0954 5011 Email sydney@reidcampbell.com
Fax 61 02 0954 4948 Web www.reidcampbell.com

STATE SIGNIFICANT DEVELOPMENT

Client

QUBE

Managing Consultant

TACTICAL

GROUP

Project		
MINTO INDUSTRIAL DEVELOPMENT		
LOT 490 DP 875711 AND LOT 3 DP 617793, 5 & CULVERSTON ROAD, MINTO NSW		
Drawn	Checked	Print Date
Author Approved/26/2016 6:26:21 PM		

With Paul


LEGEND

FD	FIRE DOOR
RSD	ROLLER SHUTTER DOOR
DP	DOWN PIPE

NOTE: ALL FFL LEVELS $\pm 600\text{mm}$

Drawing Title
WAREHOUSE 1B - SECTION AA, BB

Drawing Number	Issue
116101_A_SSD_A2007	2

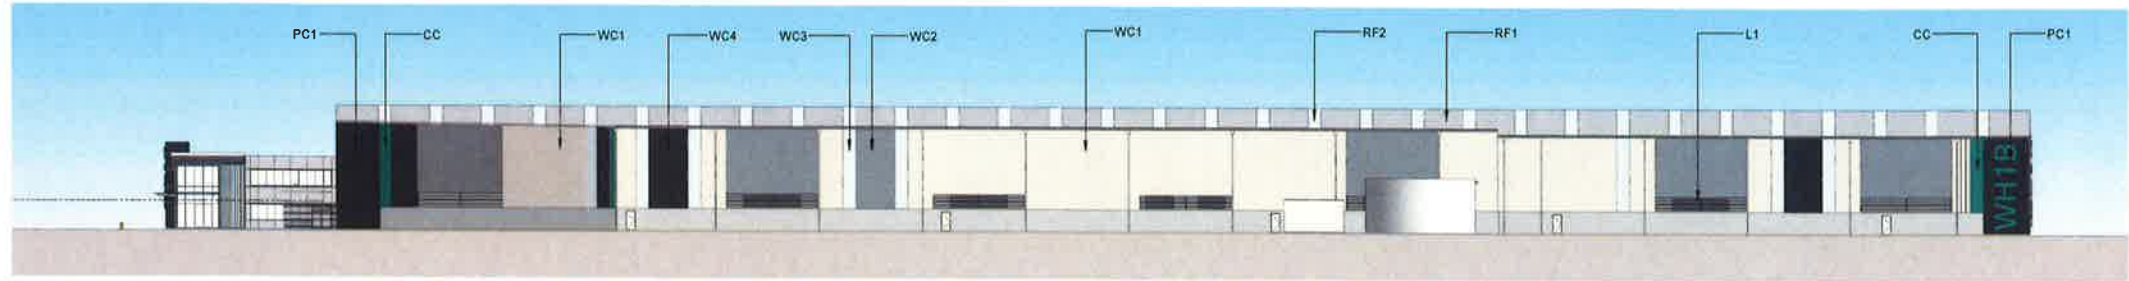

1 WH 1B - EXTERNAL FINISHES A
1 : 400



2 WH 1B - EXTERNAL FINISHES B
1 : 400

 **NSW GOVERNMENT**
Planning


Issued under the Environmental Planning and Assessment Act 1979

Approved Application No. SSD 7500


granted on the 23/6/17

Signed TP

Sheet No. 25 of 46

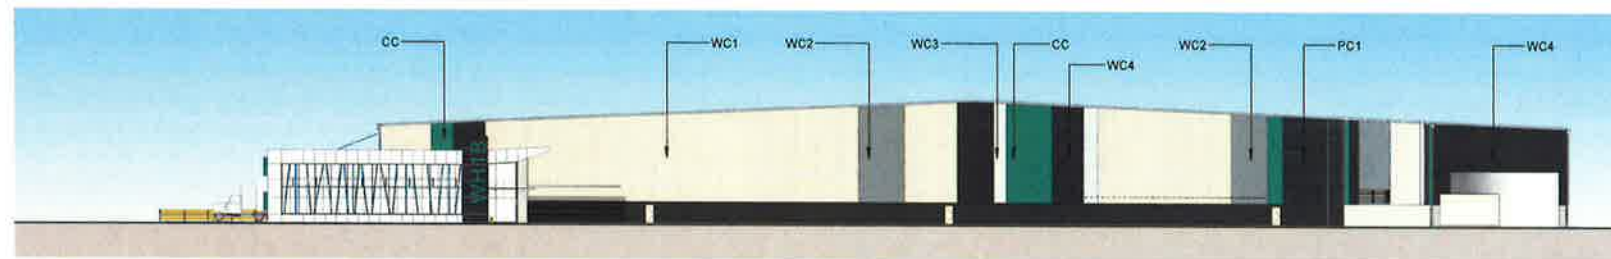


3 WH 1B - EXTERNAL FINISHES C
1 : 400

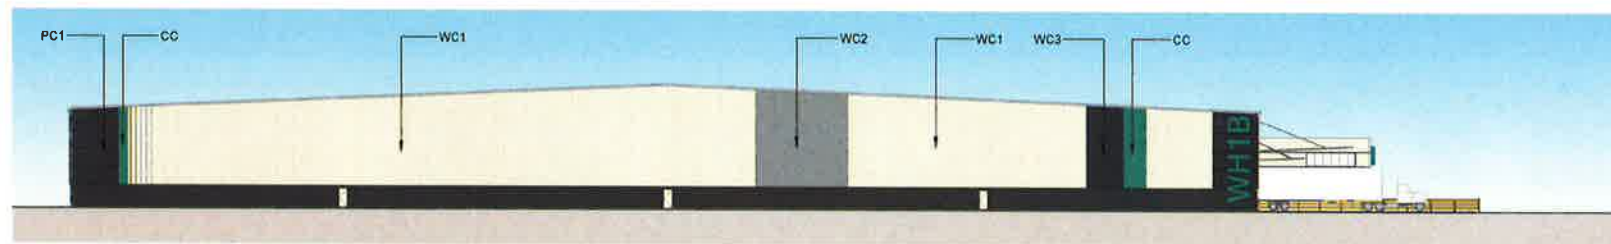

4 WH 1B - EXTERNAL FINISHES D
1 : 400



CORE COLOUR
SCHEME

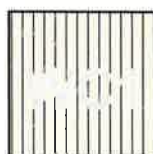

VERTICAL METAL SHEETING
COLORBOND "SURFMIST"



VERTICAL METAL SHEETING
COLORBOND "WINDSPRAY"




TRANSLUCENT SHEETING



VERTICAL METAL SHEETING
COLORBOND "MONUMENT"



METAL PROFILED ROOF
SHEETING
COLORBOND "SHALE GREY"

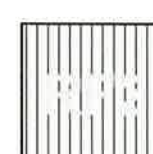

TRANSLUCENT SHEETING



METAL FRAMED LOUVRES



PRECAST PANEL
COLORBOND "MONUMENT"

PRELIMINARY

Notes	Rev	Description	Date	By	Auth
The drawing and design is subject to Reid Campbell (NSW) Pty Ltd copyright and may not be reproduced without prior written consent. Contractor to verify all dimensions on site before commencing work. Request all discrepancies to project manager prior to construction. Significant dimensions to be taken on construction to avoid errors. All works to conform to relevant Australian Standards and other Codes as applicable together with other Authorities' requirements and regulations.	1	PRELIMINARY ISSUE	14/03/2016		
	2	ISSUED	14/03/2016		



Architecture, Interiors, Project Management

ACH 002 033 851 ABN 28 317 620 870

Level 15, 124 Walker Street
North Sydney NSW 2060 Australia

Tel 01 02 9854 5011 Email: sydney@reidcampbell.com

Fax 01 02 9954 4945 Web: www.reidcampbell.com

STATE SIGNIFICANT
DEVELOPMENT

Client



Managing Consultant



Project

MINTO INDUSTRIAL
DEVELOPMENT

LOT 400 DP 875111 AND LOT 3 DP 811783 5/6 CULVERSTON
ROAD MINTO NSW

Drawn Checked Pencil Date

Author Approver/28/2016 6:28 59 PM


Sheet

Warehouse 1B - EXTERNAL
FINISHES BOARD

Drawing Number

116101_A_SSD_A2010

2

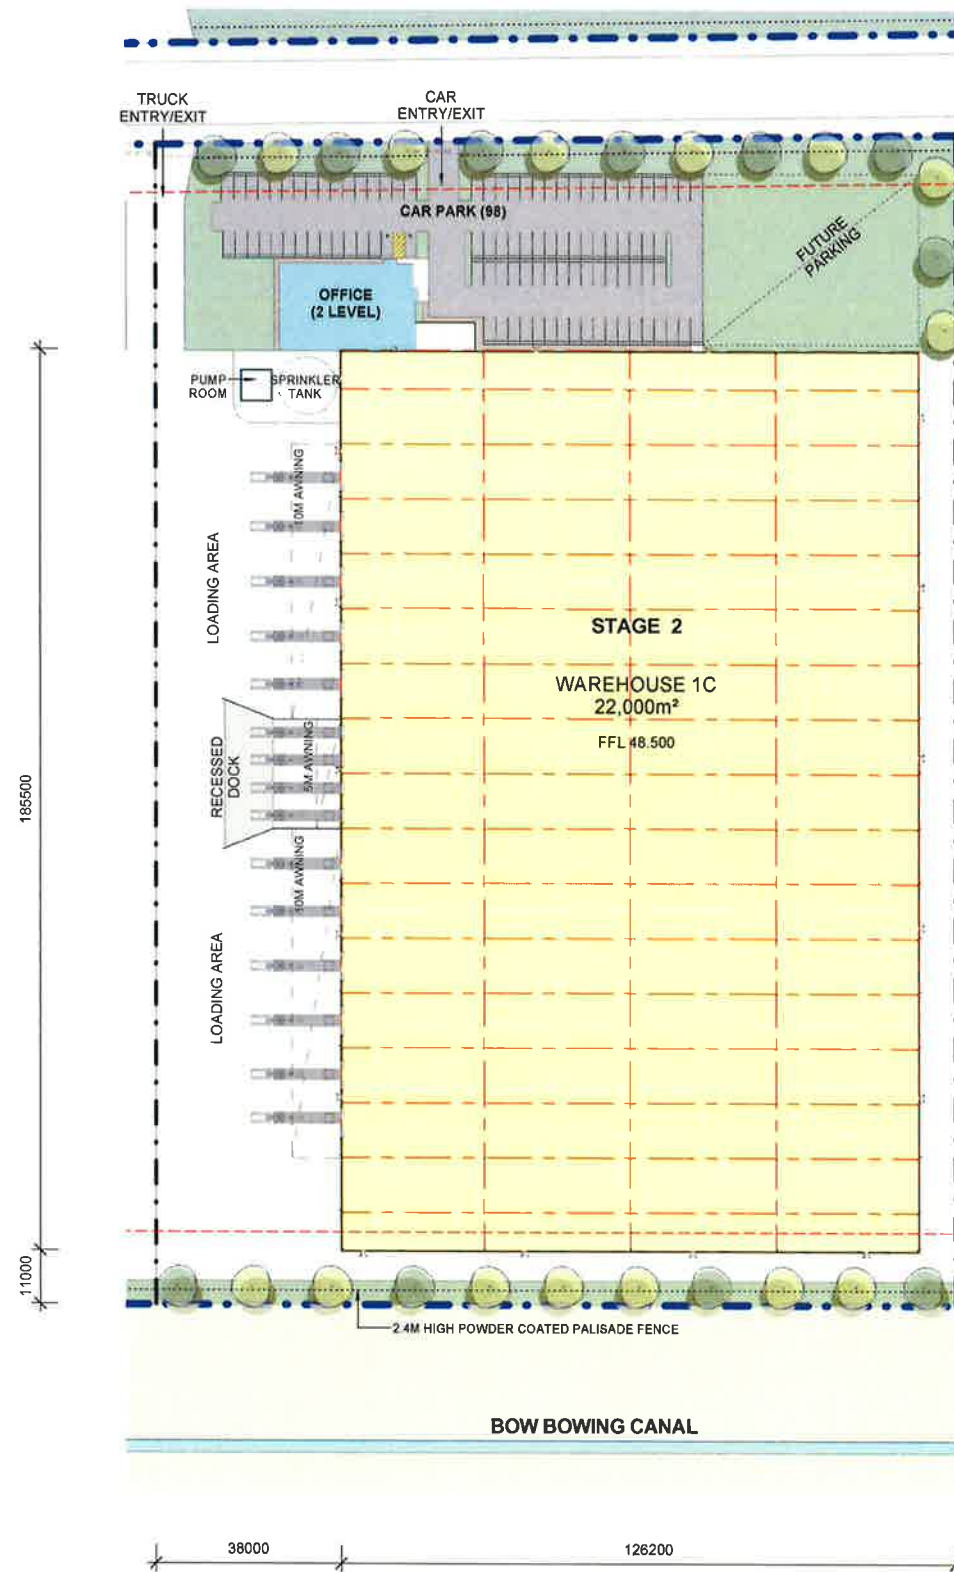

NSW GOVERNMENT
Planning

Issued under the Environmental Planning and Assessment Act 1979

Approved Application No. SSD 7500

granted on the 23/6/17


Signed TP

Sheet No. 26 of 46

DEVELOPMENT AREA SCHEDULE	
SITE AREA	39,410m² (APPROX)
WAREHOUSE 1C AREA	22,000m²
OFFICE 1C (2 LEVEL)	1,000m²
TOTAL BUILDING AREA	23,000m²
CARPARKING PROVIDED	98
(ADDITIONAL FUTURE PARKING)	

LEGEND	
	SSD SITE BOUNDARY
	LEASE BOUNDARY
	BUILDING SETBACK
	2.4M HIGH FENCE
	WAREHOUSE
	OFFICE
	ENTRY / OUTDOOR AREA
	SITE LANDSCAPE
	EXISTING LANDSCAPE
	LIGHT DUTY PAVEMENT
	HEAVY DUTY PAVEMENT
	TURNING BAY
	SECURITY SLIDING GATE

NOTE: ALL FFL LEVELS ± 500mm

 

VISUAL SCALE 1:750 @ A1

PRELIMINARY


Rev	Description	Date	By	Auth
1	PRELIMINARY ISSUE	14/03/2016		
2	ISSUE	16/04/2016		

REID CAMPBELL
Architecture, Interiors, Project Management
ACN 002 933 861 ABN 26 317 905 816
Level 15, 124 Walker Street
North Sydney NSW 2060 Australia
Tel 61 02 9554 5011 Email sydney@reidcampbell.com
Fax 61 02 9554 4946 Web www.reidcampbell.com


STATE SIGNIFICANT
DEVELOPMENT



Project
MINTO INDUSTRIAL DEVELOPMENT
LOT 403 DP 875111 AND LOT 3 DP 875792 9-9 CULVERSTON ROAD, MINTO NSW
Drawn: Checked: Pwd Date:
Author: Approver: 26/2016 6:30:56 PM

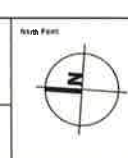

Drawing Title
WAREHOUSE 1C - SITE PLAN
Drawing Number
116101_A_SSD_A3001
Sheet
2

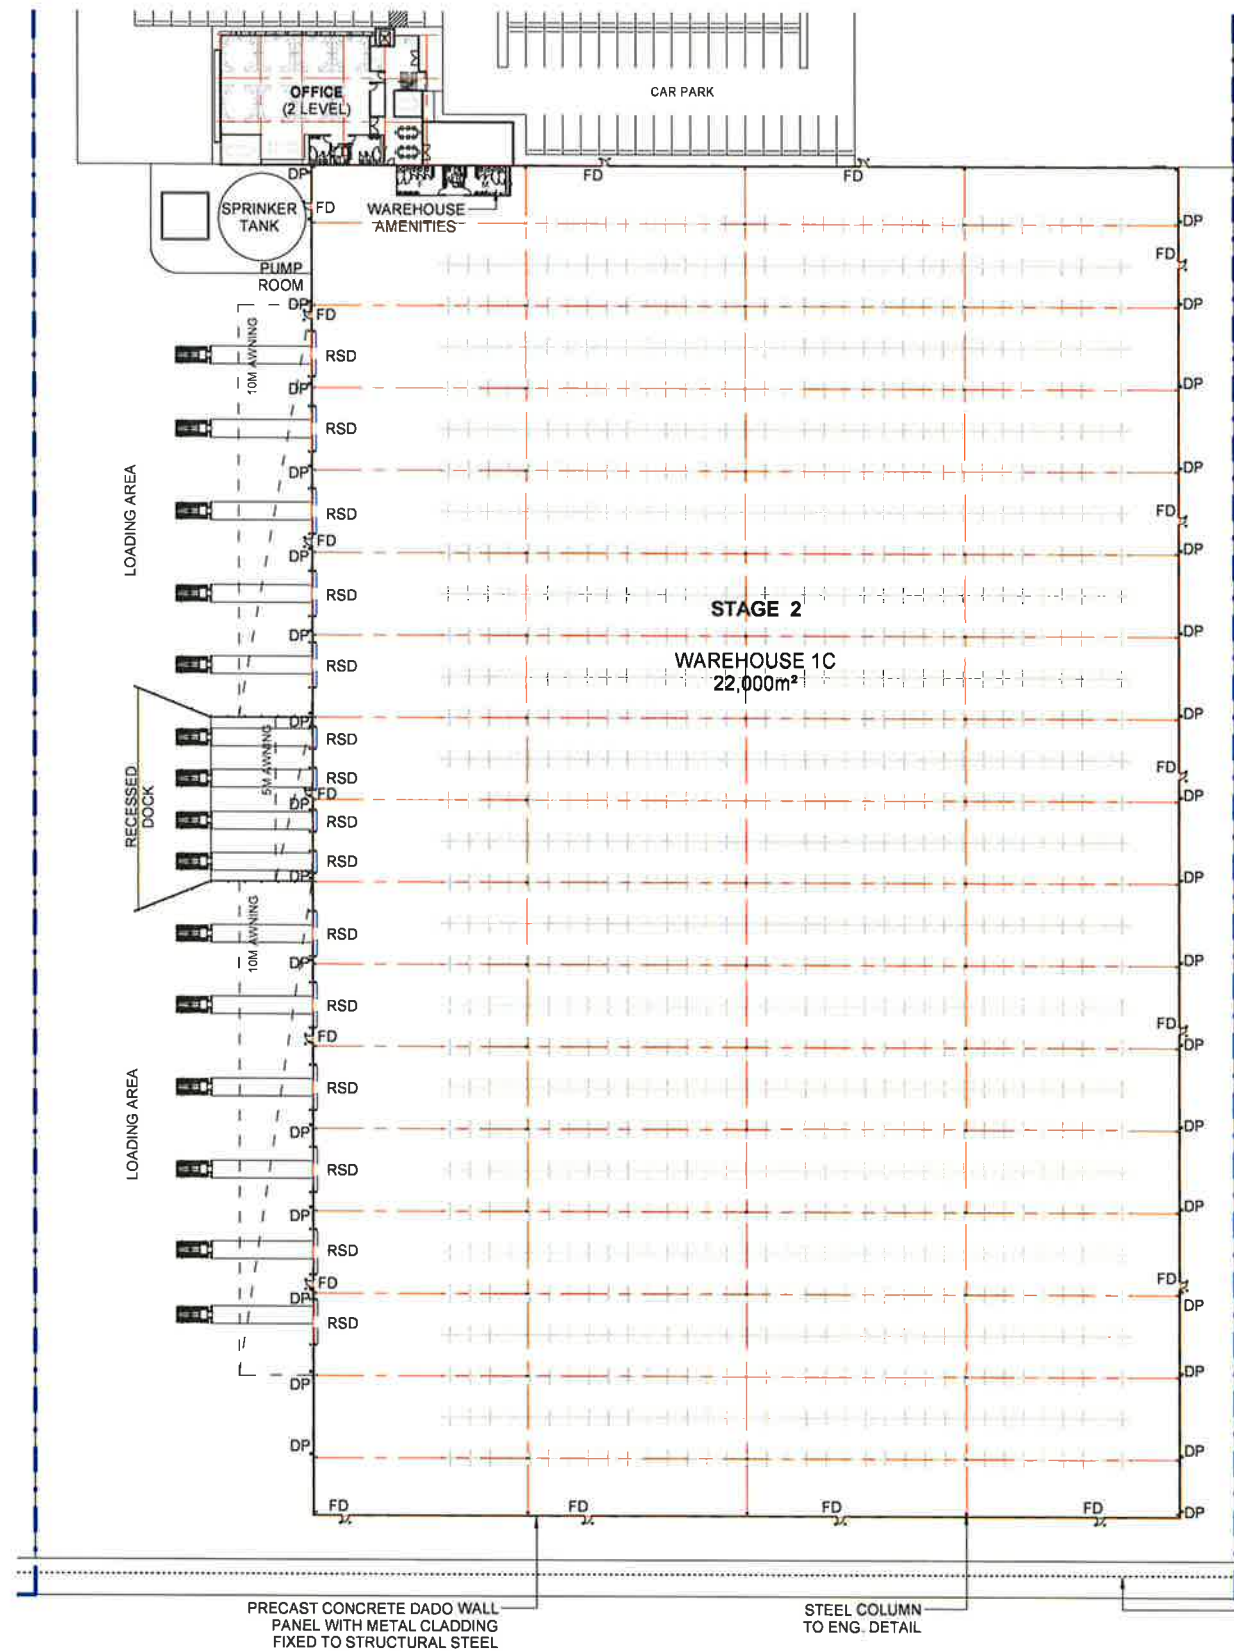

NSW GOVERNMENT
Planning

Issued under the Environmental Planning and Assessment Act 1979

Approved Application No. SSP 7500

granted on the 23/6/17

Signed T.P.

Sheet No. 27 of 46

PRELIMINARY

Notes
This drawing and design is subject to Red Campbell (NSW) Pty Ltd copyright and may not be reproduced without prior written consent.
Contractor to verify all dimensions on site before commencing work.
Report all discrepancies to project manager prior to construction.
Figured dimensions to be taken in preference to scaled drawings.
All work is to conform to relevant Australian Standards and other Codes as applicable, together with other Authorities' requirements and regulations.


Rev	Description	Date	By	Auth
1	PRELIMINARY ISSUE	14/03/2014		
2	ISSUED	15/04/2017		

RED CAMPBELL
Architecture, Interiors, Project Management
ACN 002 633 891 ABN 28 317 825 875
Level 15, 124 Walker Street
North Sydney NSW 2060 Australia
Tel: 61 02 9554 5011 Email: sydney@redcampbell.com
Fax: 61 02 9554 4948 Web: www.redcampbell.com


STATE SIGNIFICANT
DEVELOPMENT



Project
MINTO INDUSTRIAL DEVELOPMENT
LOT 456 DP 570711 AND LOT 3 DP 817/93 - 5.9 CULVERSTON ROAD, MINTO NSW
Drawn: [] Checked: [] Pmt Date: []
Author: Approver: 28/2016 6:31:20 PM

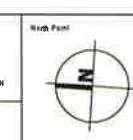

LEGEND	
FD	FIRE DOOR
RSD	ROLLER SHUTTER DOOR
DP	DOWN PIPE
NOTE: ALL FFL LEVELS ± 600mm	
Drawing Title	WAREHOUSE 1C - FLOOR PLAN
Drawing Number	116101_A_SSD_A3002
Sheet	2

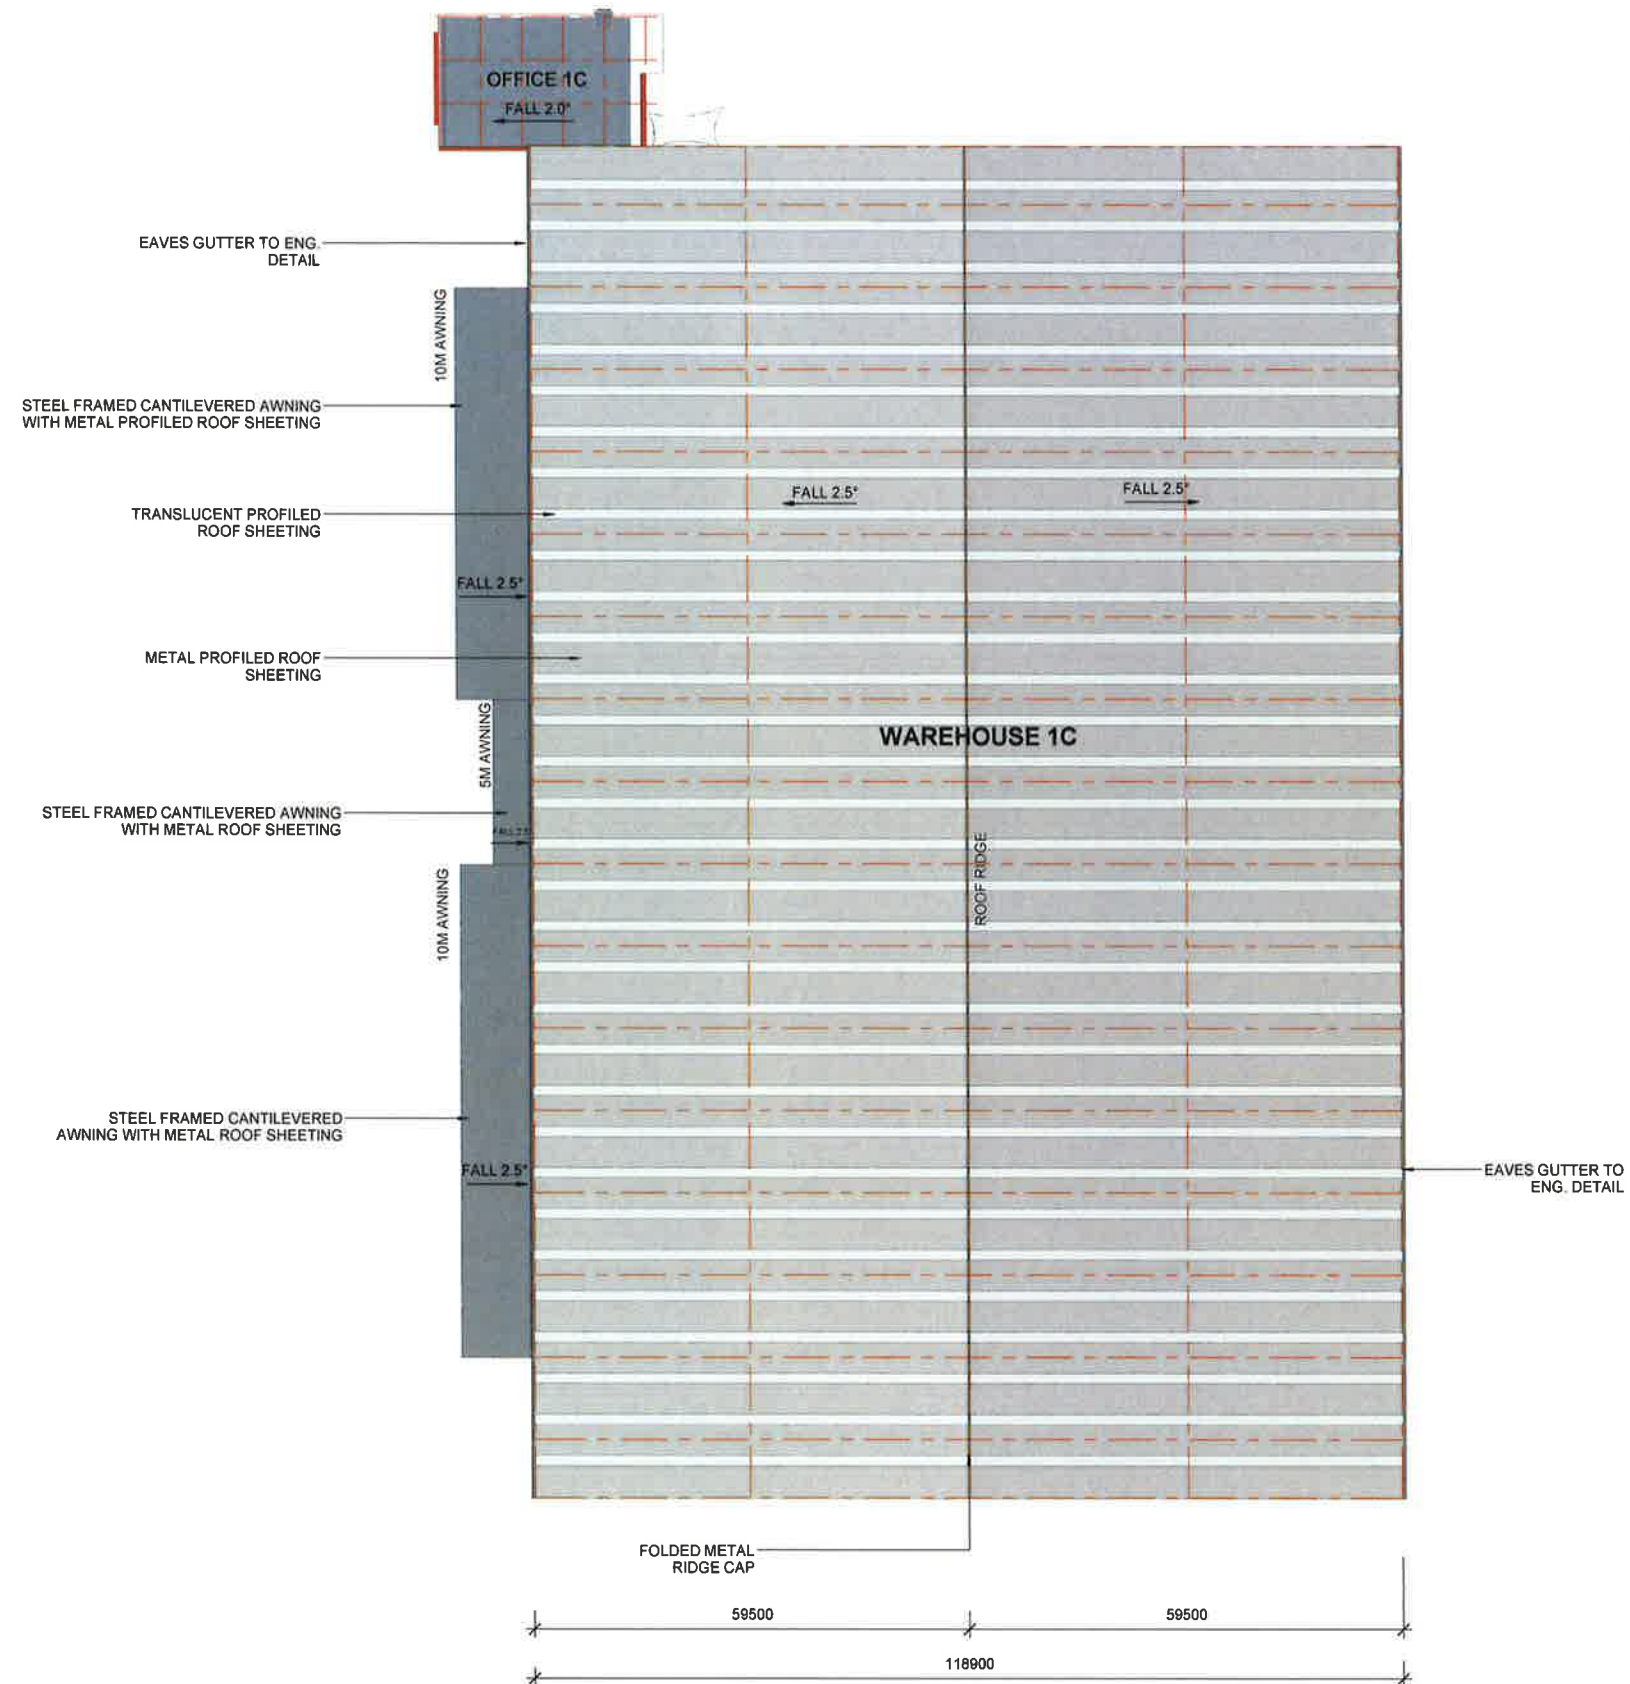

NSW GOVERNMENT
Planning

Issued under the Environmental Planning and Assessment Act 1979

Approved Application No. SSD 7500


granted on the 23/6/17

Signed TP


Sheet No. 29 of 46

PRELIMINARY

REIDCAMPBELL Architecture, Interiors, Project Management ACN 922 333 873 ABN 28 317 805 878 Level 15, 124 Walker Street North Sydney NSW 2060 Australia Tel 61 02 9954 5011 Email sydney@reidcampbell.com Fax 61 02 9954 4946 Web www.reidcampbell.com	STATE SIGNIFICANT DEVELOPMENT	QUBE	TACTICAL GROUP	MINTO INDUSTRIAL DEVELOPMENT LOT 400 DP 870711 AND LOT 1 DP 817782 5-6 CULVERSTON ROAD, MINTO NSW	LEGEND FD FIRE DOOR RSD ROLLER SHUTTER DOOR DP DOWN PIPE NOTE: ALL FFL LEVELS ± 500mm	WAREHOUSE 1C - ROOF PLAN	Drawn: _____ Checked: _____ Author: Approval/26/2016 6:31:50 PM	116101_A_SSD_A3003	2
							Drawn: _____ Checked: _____ Author: Approval/26/2016 6:31:50 PM	116101_A_SSD_A3003	2

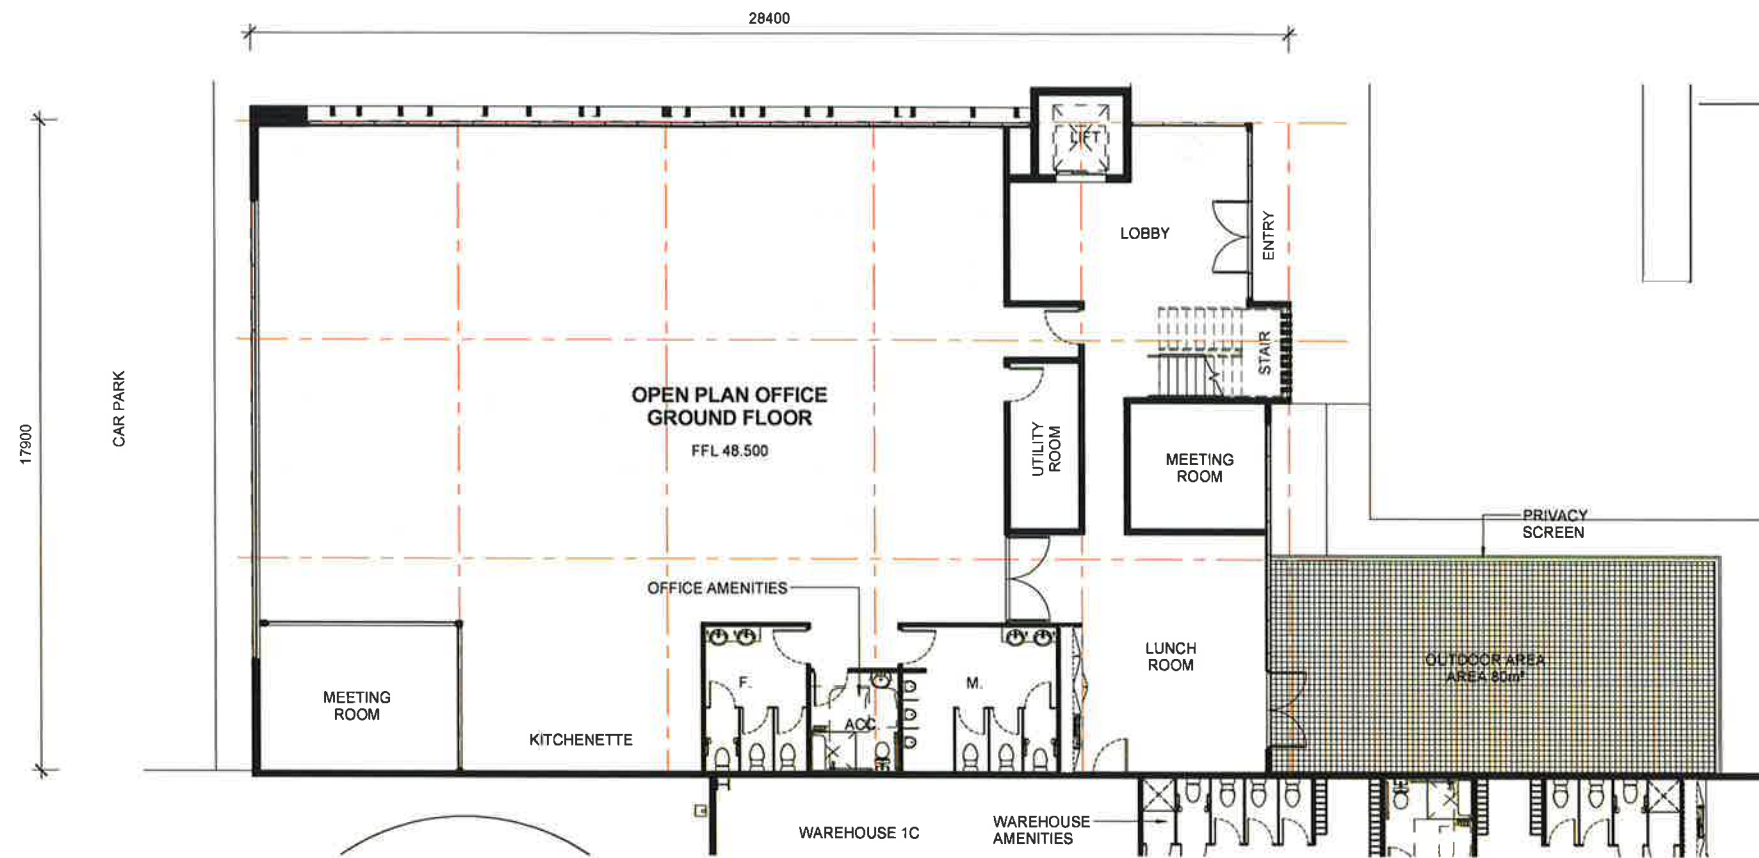

1 OFFICE 1C - GROUND
1 : 100

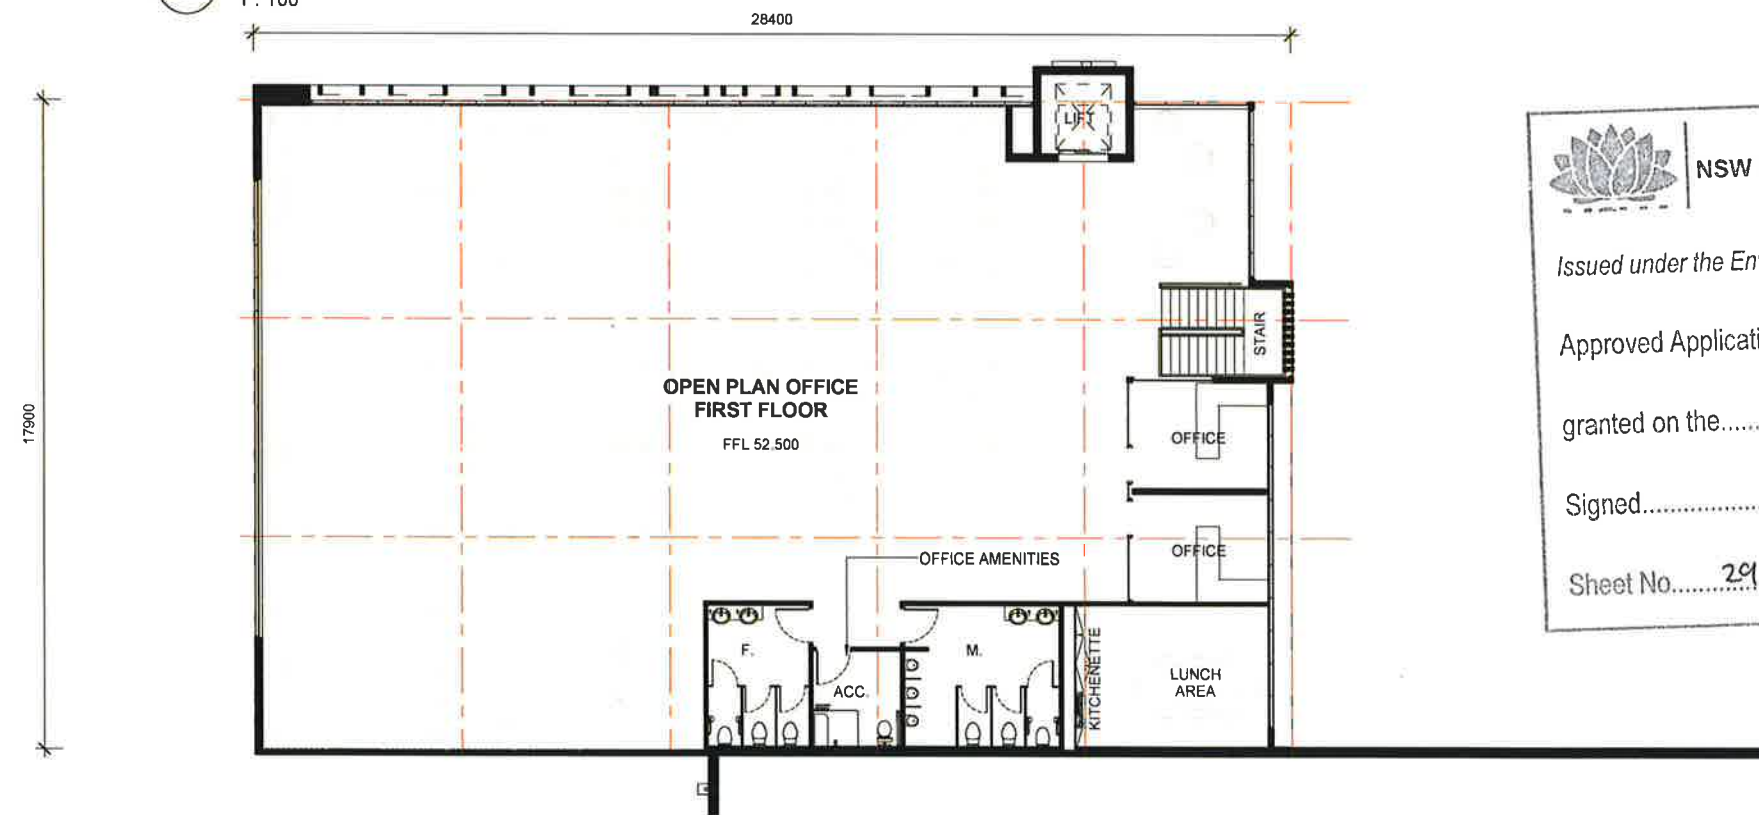

2 OFFICE 1C - FIRST FLOOR
1 : 100

NSW GOVERNMENT
Planning

Issued under the Environmental Planning and Assessment Act 1979

Approved Application No. SSD 7500

granted on the 23/6/17

Signed TP

Sheet No. 29 of 46

LEGEND	
FD	FIRE DOOR
RSD	ROLLER SHUTTER DOOR
DP	DOWN PIPE
NOTE: ALL FFL LEVELS ± 500mm	
Drawing Title WAREHOUSE 1C - OFFICE FLOOR PLAN	
Drawing Number 116101_A_SSD_A3004	Sheet 2

PRELIMINARY

Rev	Description	Date	By	Auth
1	PRELIMINARY ISSUE	24-02-2016		
2	ISSUED	24-02-2016		

Notes:
This drawing and design is subject to Red Campbell (RC) Pty Ltd copyright and may not be reproduced without prior written consent.
Contractor to verify all dimensions on site before commencing work.
Report all discrepancies to project manager prior to construction.
Figure dimensions to be taken in preference to verbal drawings.
All work is to conform to relevant Australian Standards and other Codes as applicable, together with other Authority requirements and regulations.


RED CAMPBELL
Architecture, Interiors, Project Management
ACN 002 533 881 / ABN 28 517 800 878
Level 15, 124 Walker Street
North Sydney NSW 2060 Australia
Tel: 01 02 9554 3015 Email: sydney@redcampbell.com
Fax: 01 02 9554 4945 Web: www.redcampbell.com

STATE SIGNIFICANT DEVELOPMENT



Managing Consultant
TACTICAL GROUP

Project
MINTO INDUSTRIAL DEVELOPMENT
LOT 450 DP 579211 AND LOT 3 DP 617740 5-9 CULVERSTON ROAD MINTO NSW
Drawn: [] Checked: [] Plot Date: []
Author/Approver: 28/2016 6:32:03 PM

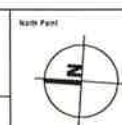



Drawing Title	
WAREHOUSE 1C - ELEVATIONS 1	
Drawing Number	Sheet
116101_A_SSD_A3005	2

PRELIMINARY

Name	Description	Date	Ver.	Auth.
This drawing and design is subject to Read Campbell's (RCF) Pty Ltd copyright and may not be reproduced without prior written consent. Contractor to verify all dimensions on site before commencing any work. Refer all discrepancies to project manager prior to construction. Figure of dimensions to be taken as preference to actual drawings. The contractor to remain Australian Standards and other Codes as applicable together with other Authorities' requirements and regulations.	1 PRELIMINARY ISSUE 2 REVISED	14/03/2018 14/03/2018		

REID CAMPBELL
Architecture, Interiors, Project Management
ACN 003 033 801 ABN 28 317 825 878
Level 15, 124 Walker Street
North Sydney NSW 2060 Australia
Tel 61 02 8954 5011 Email sydney@reidcampbell.com
Fax 61 02 8954 4060 Web www.reidcampbell.com

STATE SIGNIFICANT DEVELOPMENT

114

QUBE

	Weighted Constant
--	-------------------



TACTICAL
GROUP

869

Project
**MINTO INDUSTRIAL
DEVELOPMENT**
LOT 400 DP 817511 AND LOT 2 DP 81772, 5-9 CULVERSTON
ROAD, MINTO NSW

Drawn Checked Print Date
Author Approver/26/2016 6:32 23 PM

1/20/2011 11:00 AM

North Pass

Drawing Title

WAREHOUSE 1C - ELEVATIONS 1

Ordering Number
116101_A_SSD_A3005

1

Revised 16101 Mile DOCUMENTATION Manual




Approved Application No. SSD 7500


granted on the.....23/6/17.....

Signed.....TP

Sheet No. 31 of 46

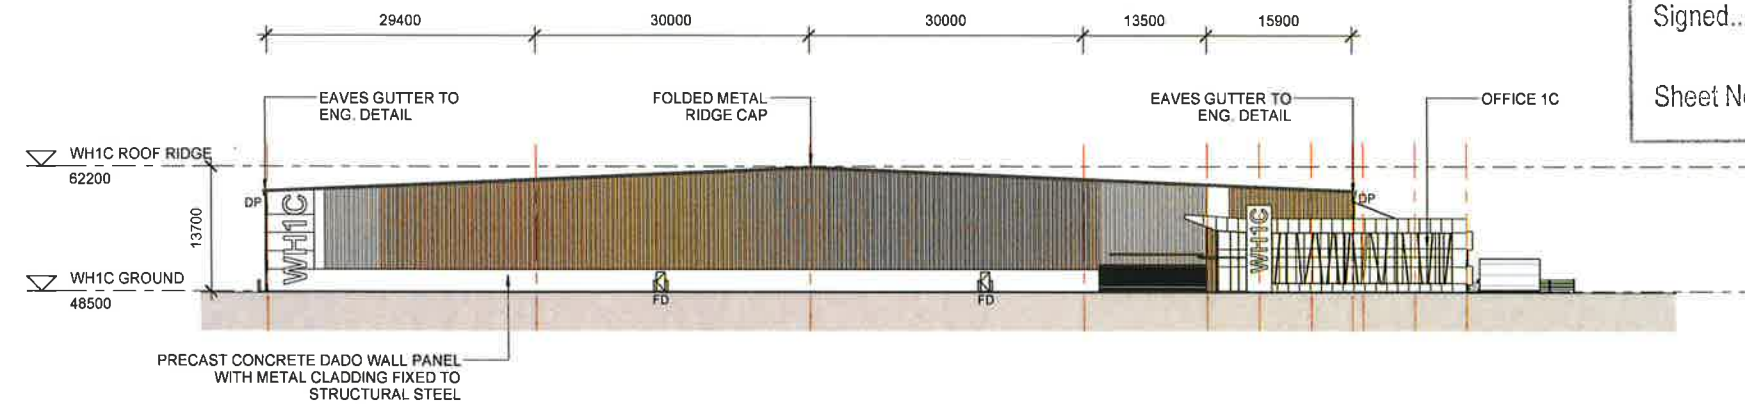

1 WH 1C - EAST ELEVATION
1 : 400

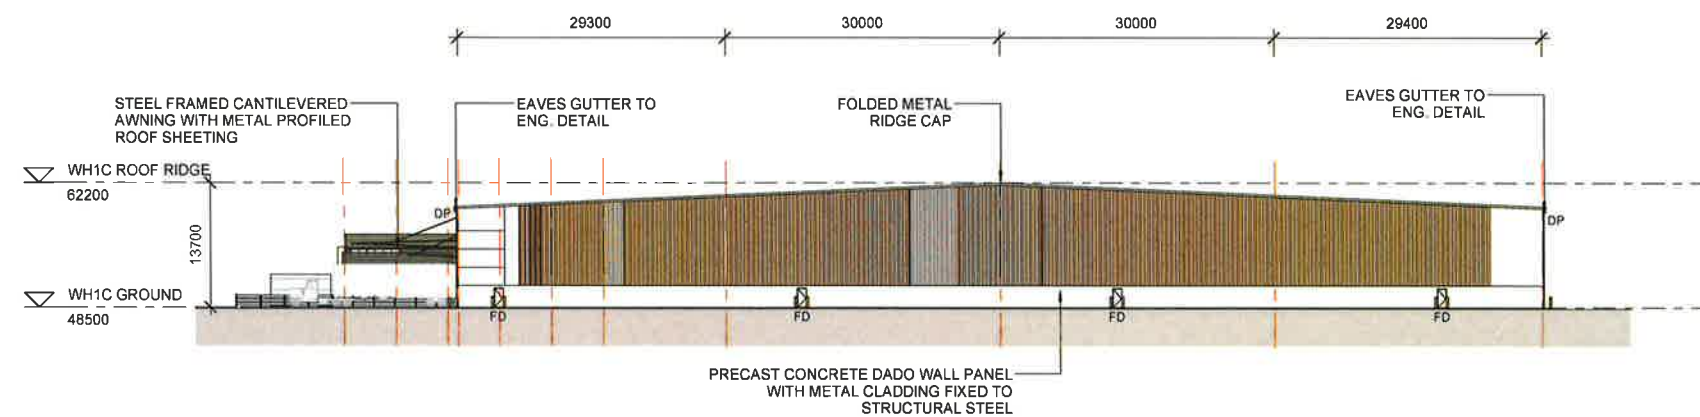

2 WH 1C - WEST ELEVATION
1 : 400

PRELIMINARY

Notes	Issue	Description	Date	Ver	Asst
The drawing and design is subject to Red Company (RLP) Pty Ltd copyright and may not be reproduced without prior written consent.	1	PRELIMINARY ISSUE	24/03/2018		
Contractor to verify all dimensions on site before commencing work.	2	ISSUE FOR	16/04/2018		
Report all discrepancies to project manager prior to construction.					
Figure dimensions to be taken as reference to control drawings.					
All works to conform to relevant Australian Standards and other Codes as applicable. Harmonise with other Authority requirements and regulations.					

RED CAMPBELL
Architecture, Interiors, Project Management
ACN 002 020 891 ABN 28 317 423 876
Level 15, 124 Walker Street
North Sydney NSW 2060 Australia
Tel 61 02 9954 5011 Email sydney@redcampbell.com
Fax 61 02 9954 4946 Web www.redcampbell.com

STATE SIGNIFICANT DEVELOPMENT

Client

QUBO

Managing Complexity

TACTICAL

GEORGE

Project	MINTO INDUSTRIAL DEVELOPMENT	
	LOT 430 DP 875711 AND LOT 2 DP 817793 5-9 CULVERSTONE ROAD MINTO NSW	
Drawn	Checked	Print Date
Author Approved/26/2016 6:33:00 PM		

North Pass

LEGEND	
FD	FIRE DOOR
RSD	ROLLER SHUTTER DOOR
DP	DOWN PIPE

NOTE: ALL FFL LEVELS $\pm 500\text{mm}$

Drawing Title
WAREHOUSE 1C - ELEVATIONS 2

Drawing Number
116101_A_SSD_A3006

1



NSW GOVERNMENT
Planning


Issued under the Environmental Planning and Assessment Act 1979

Approved Application No. SSD 7500


granted on the 23/6/17

Signed TP

Sheet No. 32 of 46

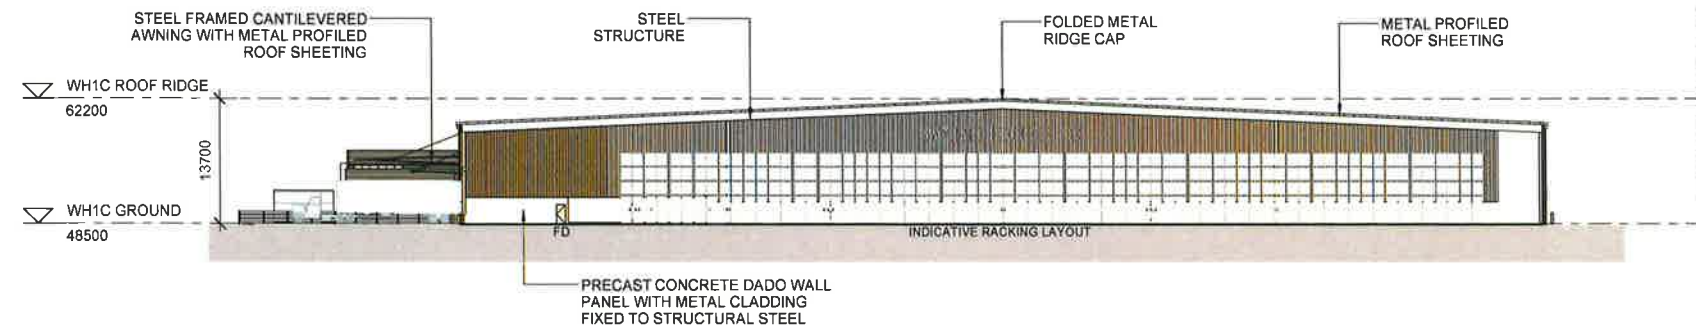

1 WH 1C - SECTION AA
1 : 400

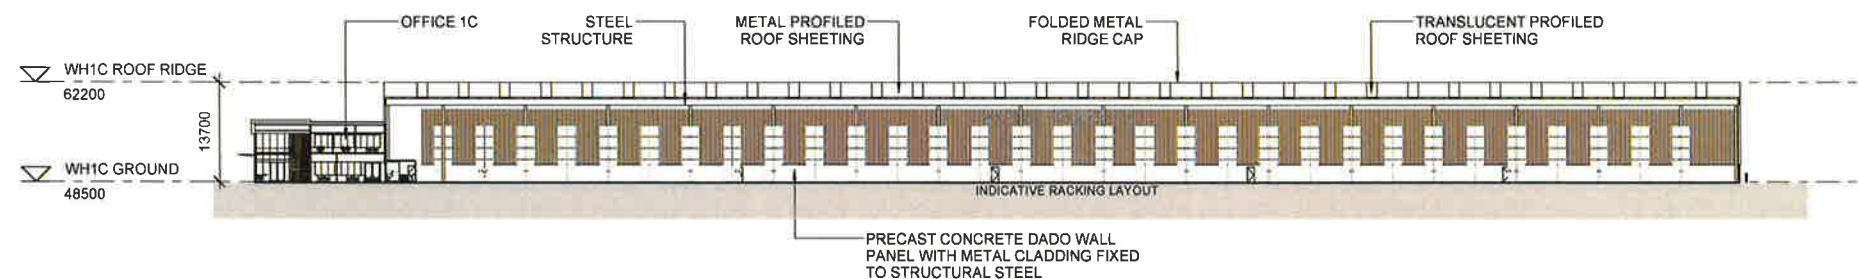

2 WH 1C - SECTION BB
1 : 500


PRELIMINARY

Notes	Revisions	Date	By	Appr
This drawing and design is subject to Red Campbell (NSW) Pty Ltd copyright and may not be reproduced without prior written consent.	1	14/03/2018		
Contractor to verify all dimensions on site before commencing work.	2	15/04/2018		
Report all discrepancies to project manager prior to construction.				
Figured dimensions to be taken in preference to scaled drawings.				
All work is to conform to relevant Australian Standards and other Codes as applicable, together with other Authority requirements and regulations.				

RED CAMPBELL
Architecture, Interiors, Project Management
ACN 882 033 801 ABN 28 317 401 876
Level 15, 124 Walker Street
North Sydney NSW 2060 Australia
Tel: 61 02 9954 5011 Email: sydney@redcampbell.com
Fax: 61 02 9954 4948 Web: www.redcampbell.com

STATE SIGNIFICANT
DEVELOPMENT

Client

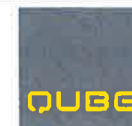

Managing Consultant

TACTICAL
GROUP

Project
**MINTO INDUSTRIAL
DEVELOPMENT**
LOT 480 DP 879711 AND LOT 3 DP 817722 5/9 CULVERSTON
ROAD, MINTO NSW
Drawn: Checked: Pmt Date:
Author Approver: 26/06/2016 6:33:40 PM

North Point

LEGEND

FD FIRE DOOR
RSD ROLLER SHUTTER DOOR
DP DOWN PIPE


NOTE: ALL FFL LEVELS ± 600 mm

Drawing Title
WAREHOUSE 1C - SECTION AA, BB


Drawing Number
116101_A_SSD_A3007

Sheet
2


C:\Bentley\ESTM\Main_DOCUMENTATION\3014161

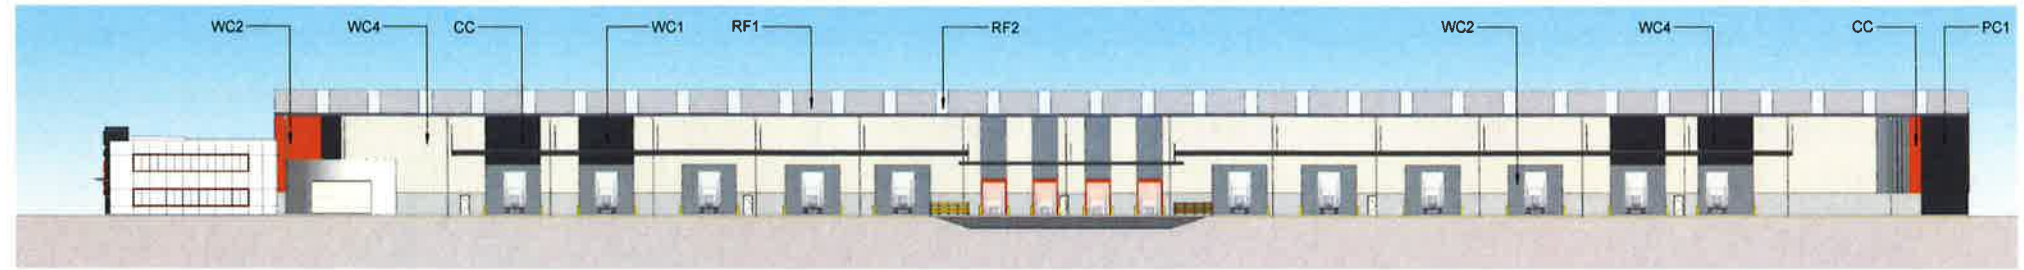


1 WH 1C - EXTERNAL FINISHES A
1 : 400

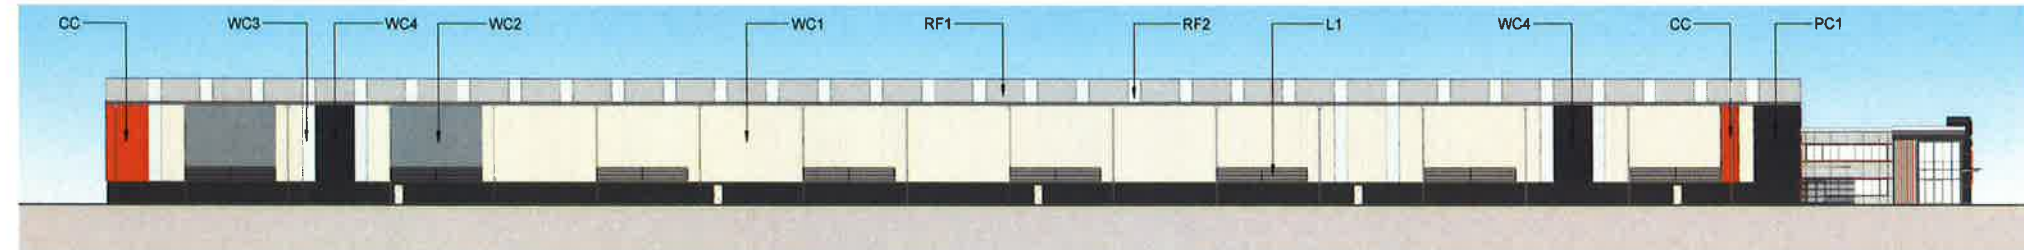

2 WH 1C - EXTERNAL FINISHES B
1 : 400

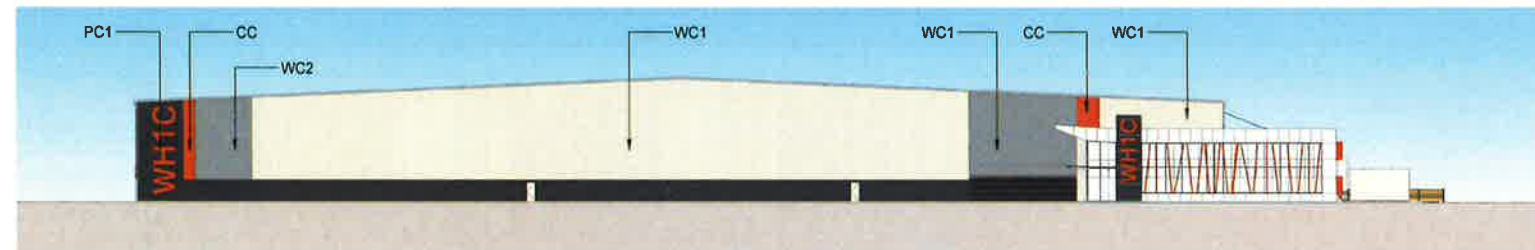

3 WH 1C - EXTERNAL FINISHES C
1 : 400

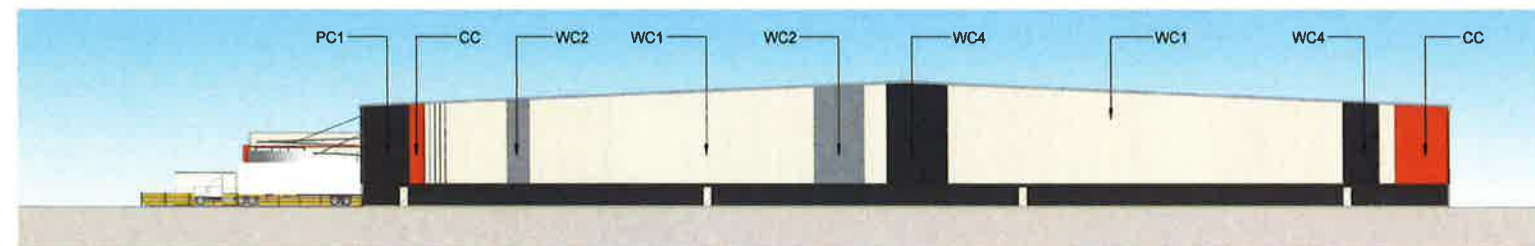

4 WH 1C - EXTERNAL FINISHES D
1 : 400



NSW GOVERNMENT
Planning

Issued under the Environmental Planning and Assessment Act 1979

Approved Application No. SSD 7500


granted on the 23/6/17

Signed TP

Sheet No. 33 of 46




CORE COLOUR
SCHEME

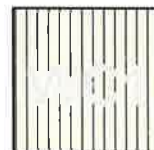

VERTICAL METAL SHEETING
COLORBOND "SURFMIST"



VERTICAL METAL SHEETING
COLORBOND "WINDSPRAY"

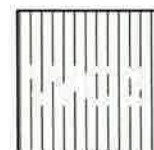


TRANSLUCENT SHEETING



VERTICAL METAL SHEETING
COLORBOND "MONUMENT"



METAL PROFILED ROOF
SHEETING
COLORBOND "SHALE GREY"

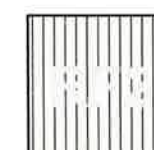

TRANSLUCENT SHEETING



METAL FRAMED LOUVRES



PRECAST PANEL
COLORBOND "MONUMENT"

PRELIMINARY

Rev	Description	Date	By	App
1	PRELIMINARY ISSUE	24/03/2018		
2	ISSUE	26/04/2018		

REID CAMPBELL
Architecture, Interiors, Project Management
ACN 02 03 891 494 20 317 605 615
Level 15, 124 Walker Street
North Sydney NSW 2060 Australia
Tel: 61 02 9554 5011 Email: sydney@reidcampbell.com
Fax: 61 02 9554 4949 Web: www.reidcampbell.com


STATE SIGNIFICANT
DEVELOPMENT



Project
**MINTO INDUSTRIAL
DEVELOPMENT**
LOT 405 DP 873711 AND LOT 3 DP 817793, 5.8 CULVERSTON
ROAD, MINTO NSW
Drawn Checked Final Date
Author Approver/26/2016 6:34:22 PM

Sheet Panel

Drawing Title
**WAREHOUSE 1C - EXTERNAL
FINISHES BOARD**
Drawing Number
116101_A_SSD_A3010 2

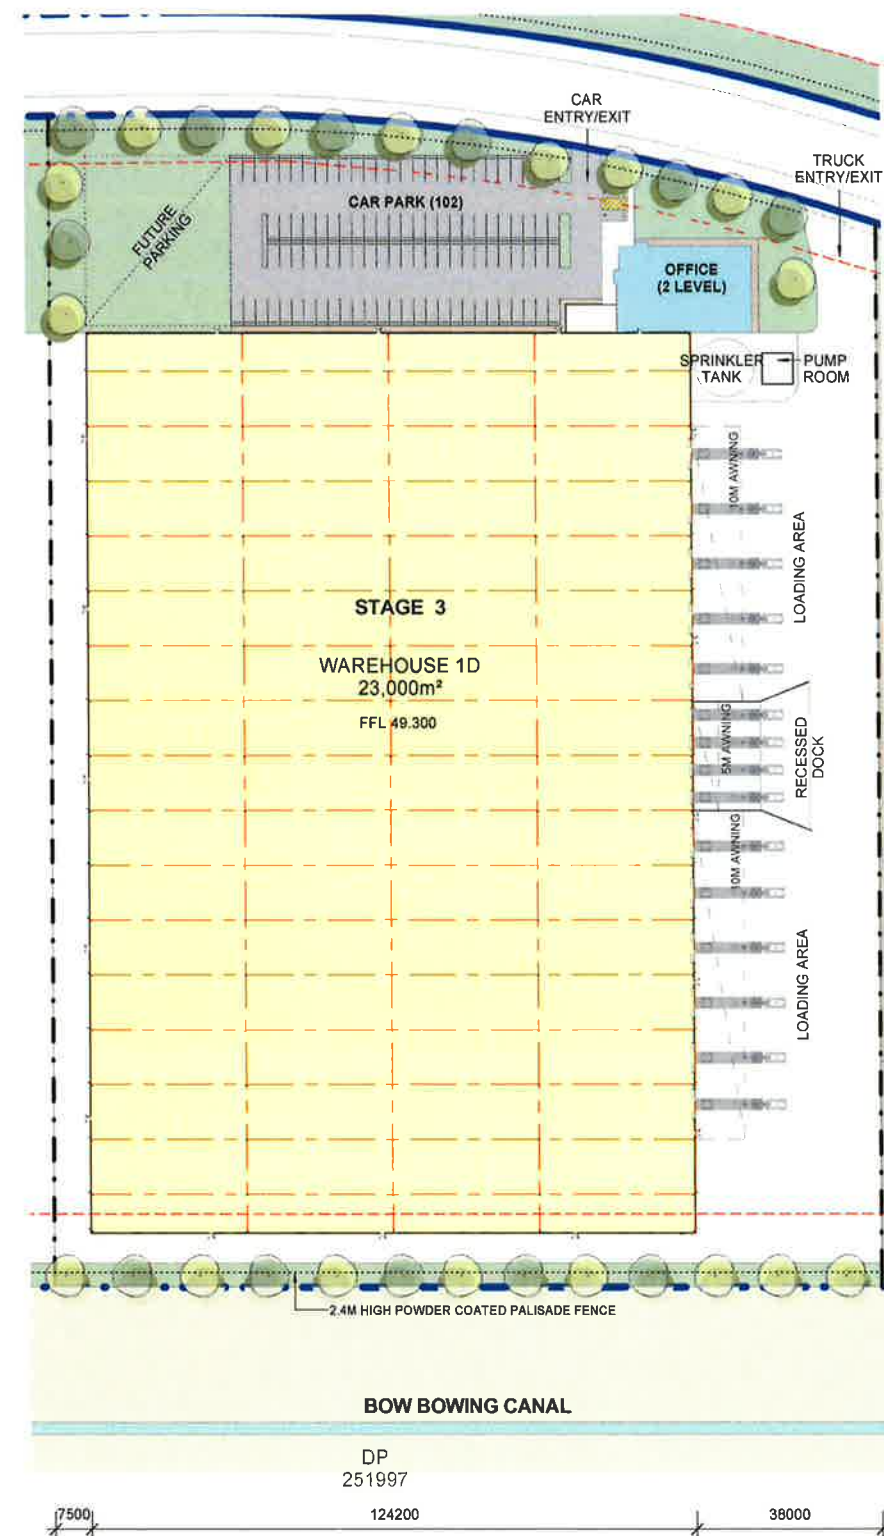

NSW GOVERNMENT
Planning

Issued under the Environmental Planning and Assessment Act 1979

Approved Application No..... SSD 7500

granted on the..... 23/6/17

Signed..... TP

Sheet No..... 34 of 46

DEVELOPMENT AREA SCHEDULE	
SITE AREA	39,976m² (APPROX)
WAREHOUSE 1D AREA	23,000m²
OFFICE 1D (2 LEVEL)	1,000m²
TOTAL BUILDING AREA	24,000m²
CARPARKING PROVIDED	102
(ADDITIONAL FUTURE PARKING)	

LEGEND	
	SSD SITE BOUNDARY
	LEASE BOUNDARY
	BUILDING SETBACK
	2.4M HIGH FENCE
	WAREHOUSE
	OFFICE
	ENTRY / OUTDOOR AREA
	SITE LANDSCAPE
	EXISTING LANDSCAPE
	LIGHT DUTY PAVEMENT
	HEAVY DUTY PAVEMENT
	TURNING BAY
	SECURITY SLIDING GATE

NOTE: ALL FFL LEVELS ± 500mm

PRELIMINARY

Notes	Revised	Revised	Date	By	Auth
1. This drawing and design is subject to the relevant planning and environmental legislation and any other relevant legislation. It is not to be used for any other purpose without the written consent of the relevant authority.	1	PRELIMINARY DESIGN	14/05/2016		
2. The drawing is subject to the relevant planning and environmental legislation and any other relevant legislation. It is not to be used for any other purpose without the written consent of the relevant authority.	2	SSD ISSUE	15/06/2016		


REID CAMPBELL
Architecture, Interiors, Project Management
ACN 102 833 815 ABN 28 317 885 815
Level 15, 124 Walker Street
North Sydney NSW 2060 Australia
Tel 61 02 9594 5011 Email sydney@reidcampbell.com
Fax 61 02 9594 4846 Web www.reidcampbell.com

STATE SIGNIFICANT
DEVELOPMENT




Managing Consultant
TACTICAL
GROUP

Project
**MINTO INDUSTRIAL
DEVELOPMENT**
LOT 480 DP 87011 AND LOT 5 DP 81792 9-3 CULVERSTON
ROAD MINTO NSW
Drawn: CHS/MLP Pinned: CHS/MLP
Author: Approved/28/2016 6:36:18 PM

 

Drawing Title	WAREHOUSE 1D - SITE PLAN
Drawing Number	116101_A_SSD_A4001
Sheet	2

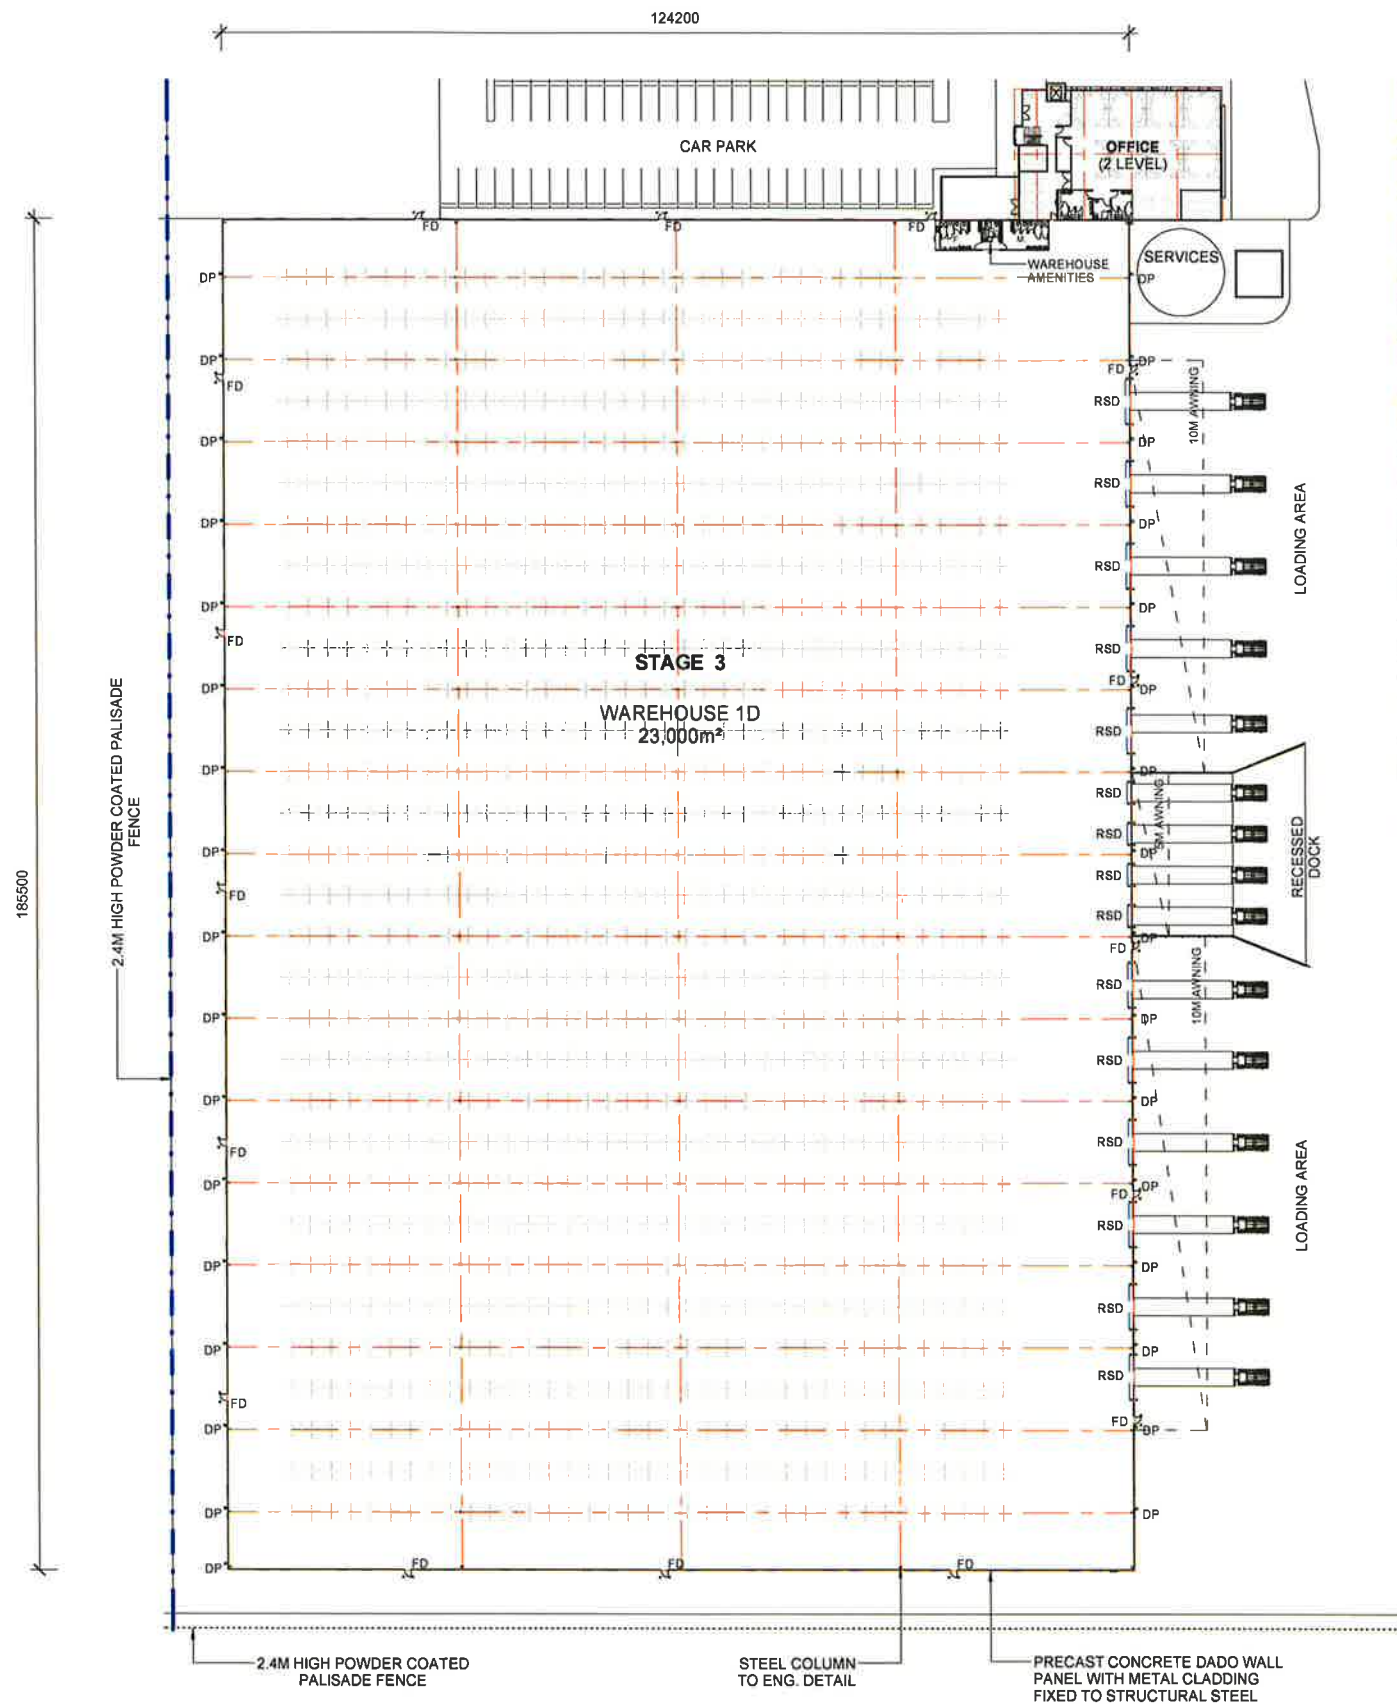

NSW GOVERNMENT
Planning

Issued under the Environmental Planning and Assessment Act 1979

Approved Application No. SSD 7500

granted on the 23/6/17

Signed TP

Sheet No. 35 of 46

PRELIMINARY

WH 1D - FLOOR PLAN

Rev	Description	Date	By	App'd
1	PRELIMINARY DESIGN	14/03/2018		
2	ISSUE	16/04/2018		

RED CAMPBELL


Architecture, Interiors, Project Management

ACN 903 933 861 ABN 28 317 805 871

Level 15, 124 Walker Street
North Sydney NSW 2060 Australia

Tel: 61 02 9854 5011 Email: info@redcampbell.com
Fax: 61 02 9854 4966 Web: www.redcampbell.com

STATE SIGNIFICANT
DEVELOPMENT

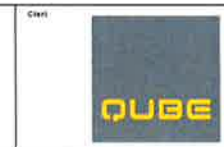


Project

MINTO INDUSTRIAL DEVELOPMENT

LOT 490 DP 870211 AND LOT 3 DP 817787 6-8 CULVERTON ROAD MINTO NSW

Drawn: [] Checked: [] Plot Date: []

Author Approval: 20/2016 6:36:44 PM

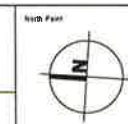

LEGEND


FD	FIRE DOOR
RSD	ROLLER SHUTTER DOOR
DP	DOWN PIPE

NOTE: ALL FFL LEVELS ± 500mm

Drawing Title: **WAREHOUSE 1D - FLOOR PLAN**

Drawing Number: **116101_A_SSD_A4002**

Sheet: **2**

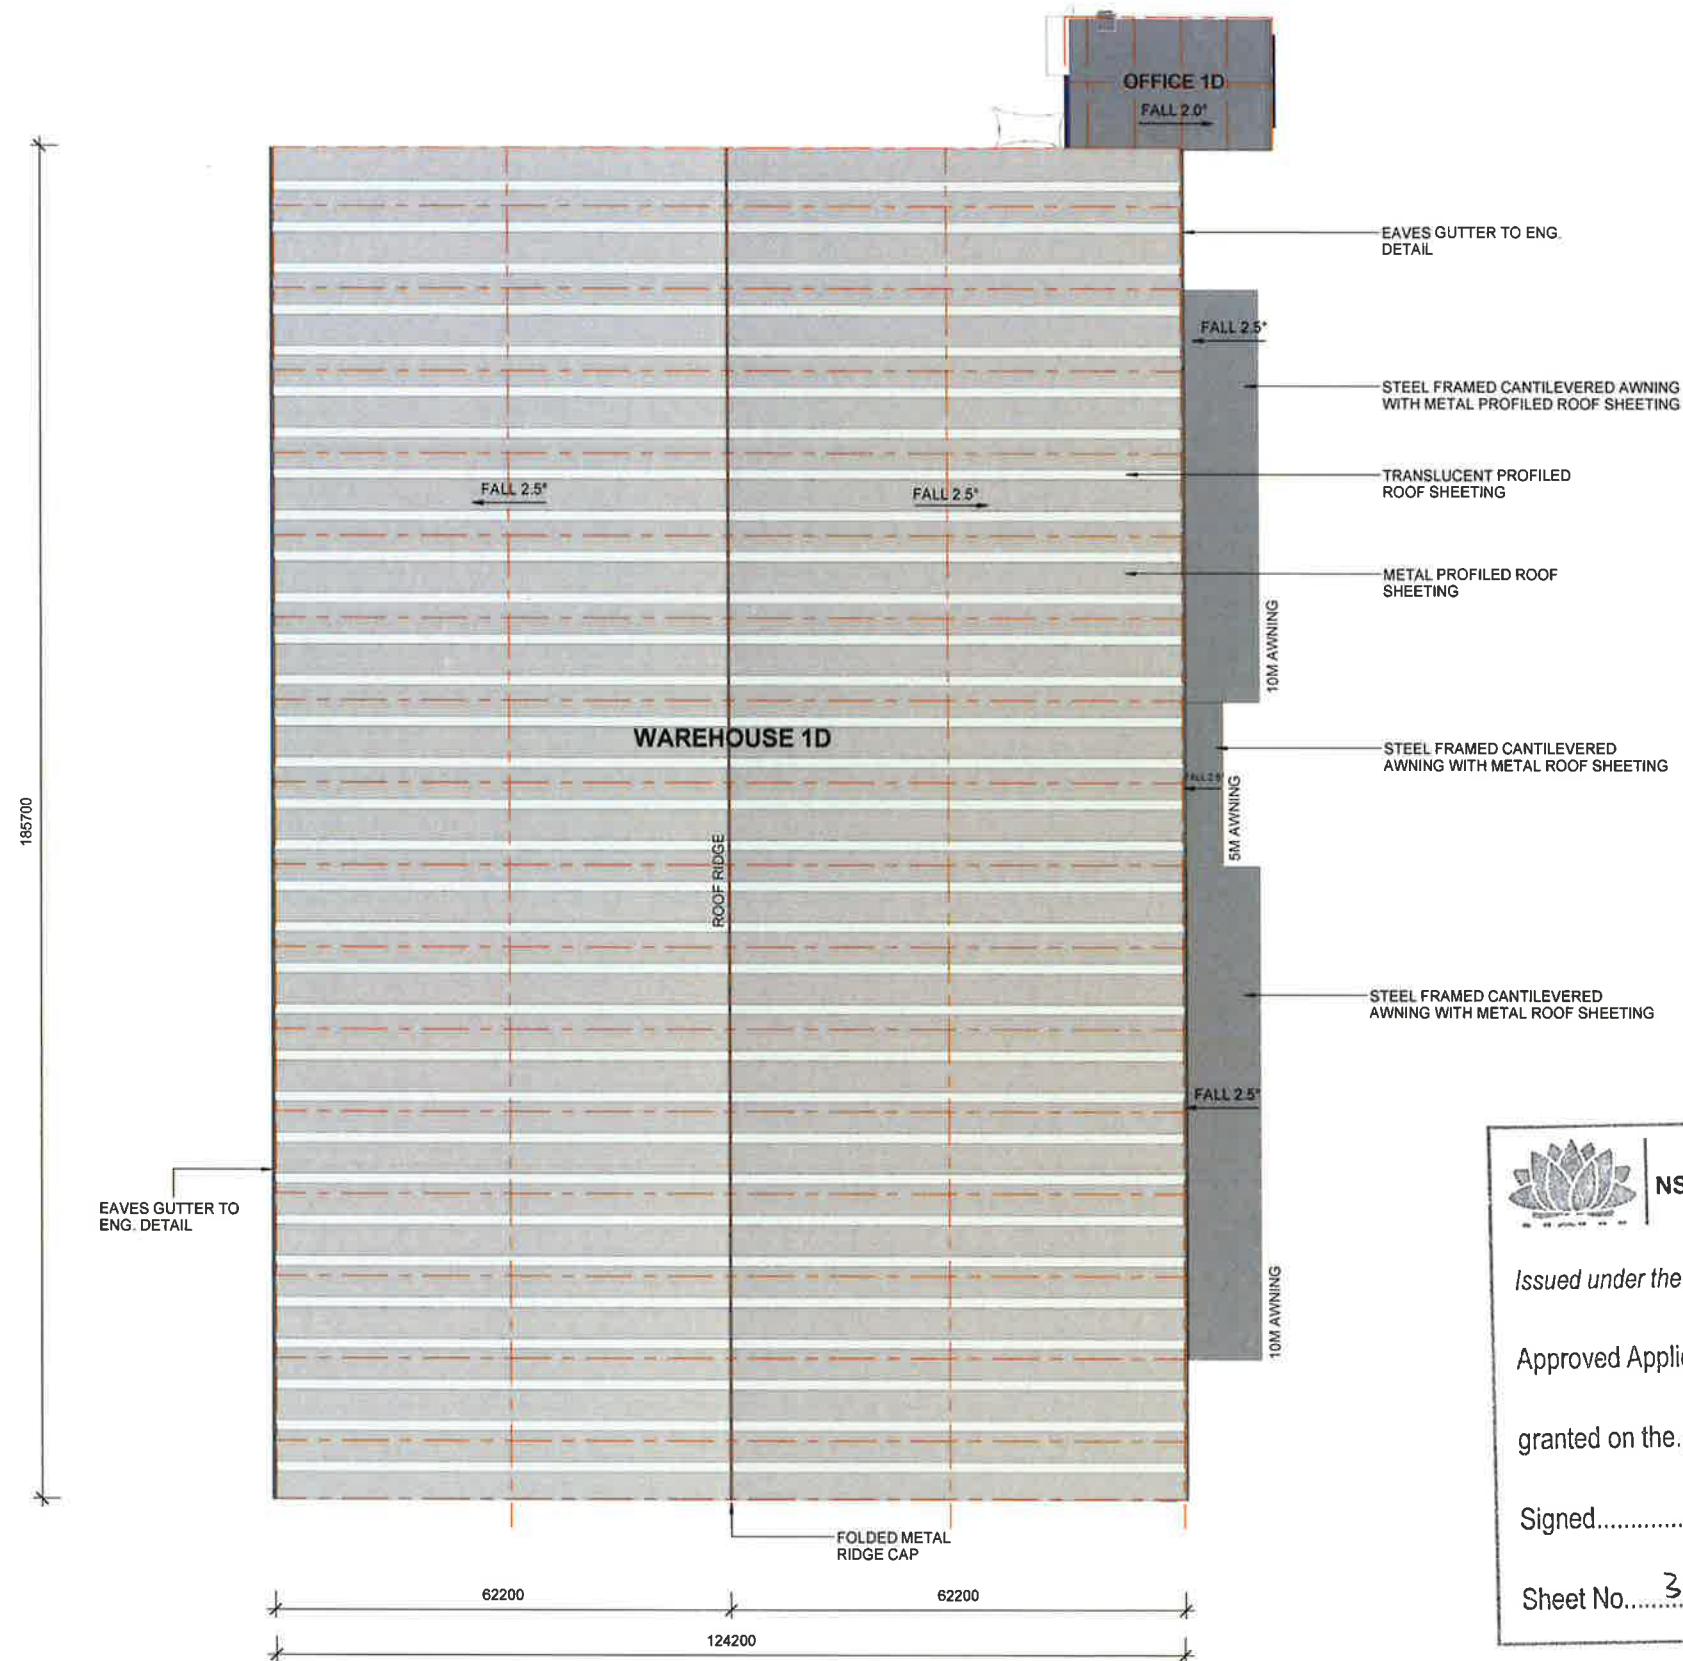

NSW GOVERNMENT
Planning

Issued under the Environmental Planning and Assessment Act 1979

Approved Application No. **SSD 7500**


granted on the **23/6/17**

Signed **TP**


Sheet No. **36** of **46**

PRELIMINARY

Notes	<table><tr><th>Sheet</th><th>Description</th><th>Date</th><th>Rev</th><th>Auth</th></tr><tr><td>1</td><td>PRELIMINARY ISSUE</td><td>14/07/2016</td><td></td><td></td></tr><tr><td>2</td><td>ISSUED</td><td>15/06/2016</td><td></td><td></td></tr></table>	Sheet	Description	Date	Rev	Auth	1	PRELIMINARY ISSUE	14/07/2016			2	ISSUED	15/06/2016			REIDCAMPBELL Architecture, Interiors, Project Management ACN 952 833 881 ABN 28 317 425 825 Level 15, 124 Walker Street North Sydney NSW 2060 Australia Tel: 61 02 9554 5011 Email: sydney@reidcampbell.com Fax: 61 02 9554 4948 Web: www.reidcampbell.com	STATE SIGNIFICANT DEVELOPMENT	Client 	Managing Consultant 	Project MINTO INDUSTRIAL DEVELOPMENT LOT 450 DP 819111 AND LOT 2 DP 817752 5-4 CULVERSTON ROAD, MINTO NSW Drawn Checked Plot Date Author Approval/26/2016 6:36:59 PM	North Point 	Drawing Title WAREHOUSE 1D - ROOF PLAN Drawing Number 116101_A_SSD_A4003 Page 2
Sheet	Description	Date	Rev	Auth																			
1	PRELIMINARY ISSUE	14/07/2016																					
2	ISSUED	15/06/2016																					

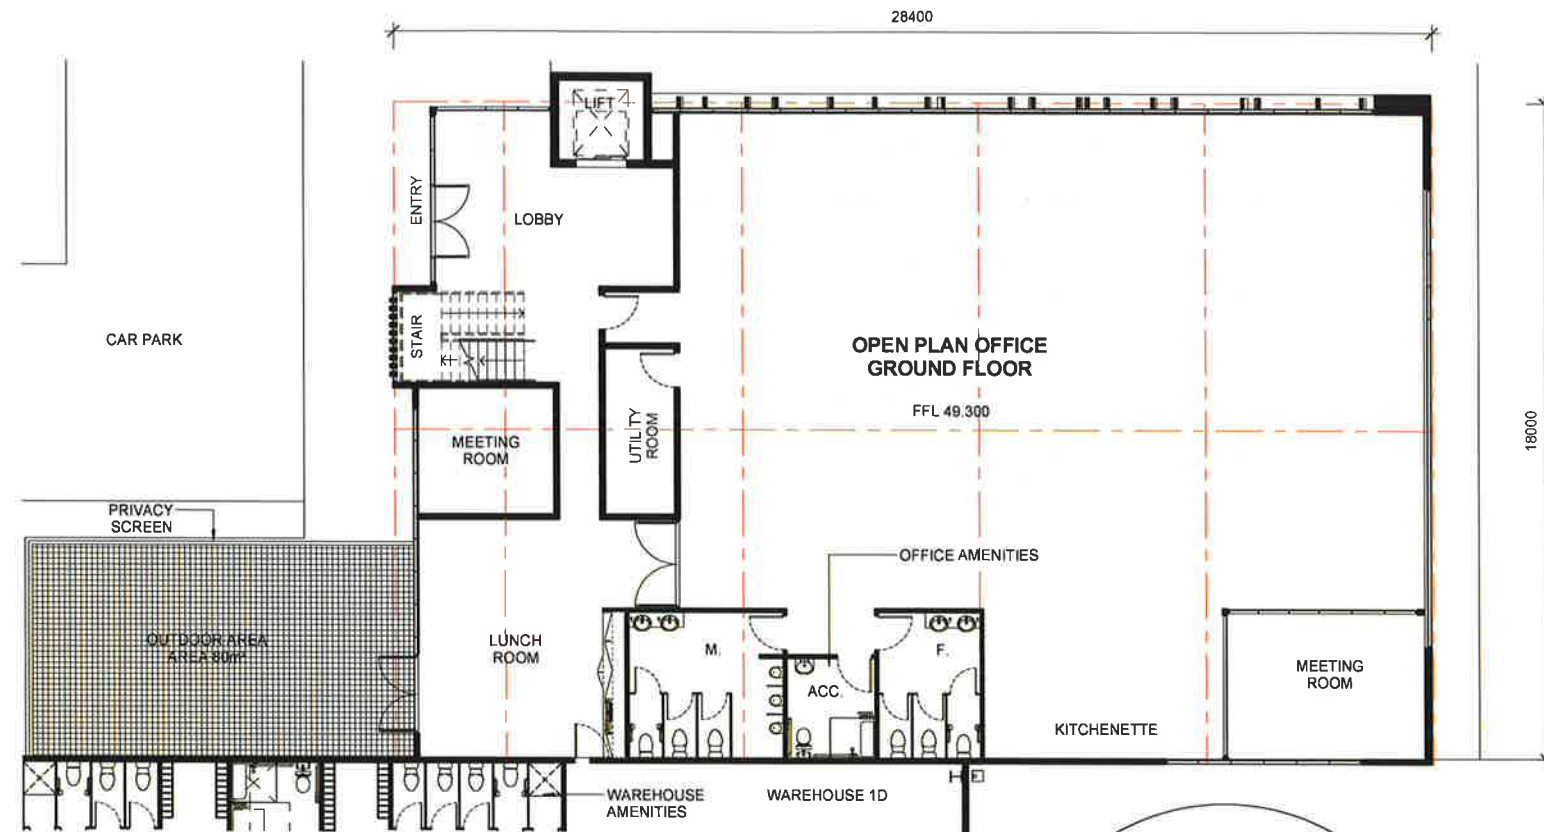

1 OFFICE 1D - GROUND
1 : 100

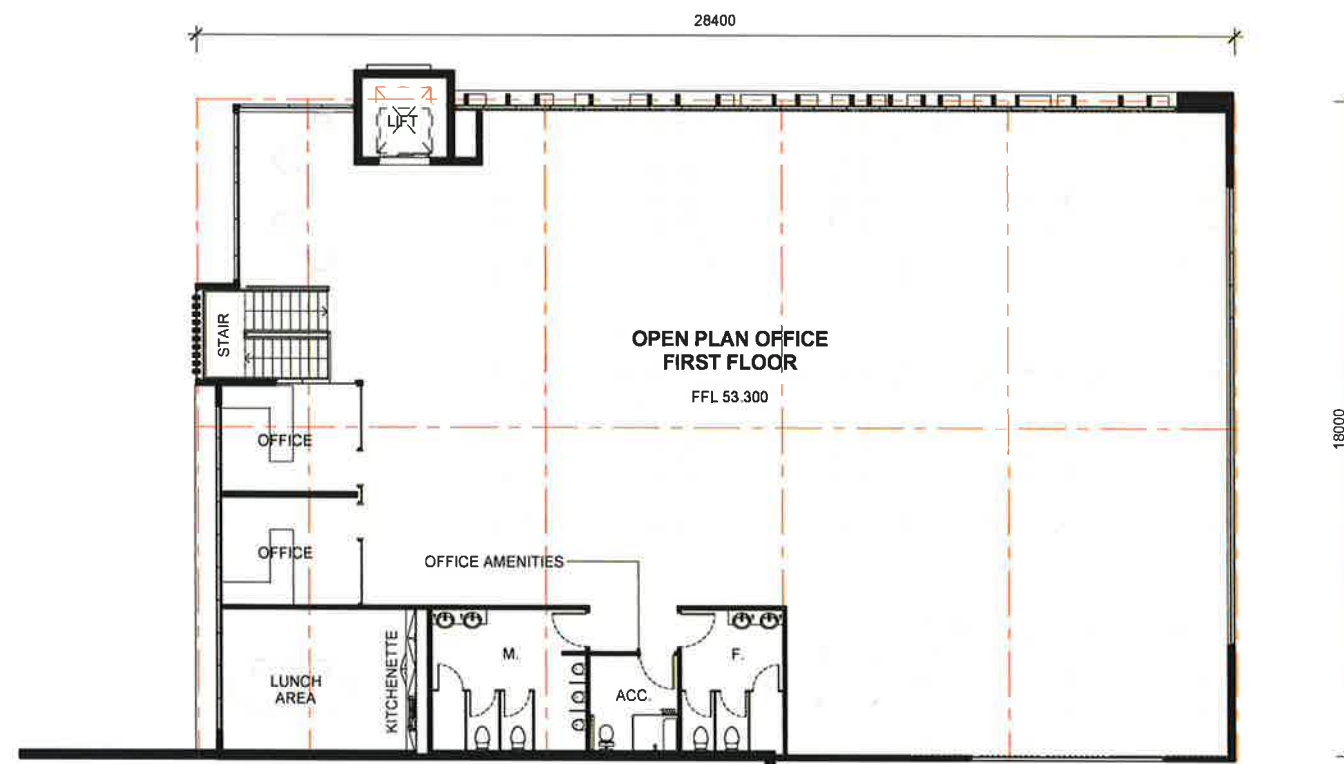

2 OFFICE 1D - FIRST FLOOR
1 : 100



NSW GOVERNMENT
Planning

Issued under the Environmental Planning and Assessment Act 1979

Approved Application No. SSD 7500

granted on the 23/6/17

Signed TP

Sheet No. 37 of 46

PRELIMINARY


Rev	Description	Date	By	Appr
1	PRELIMINARY DESIGN	14/12/2016	RED TEAM	
2	RED TEAM	15/01/2017		

RED CAMPBELL
Architecture, Interiors, Project Management
ACN 020 533 801 ABN 28 317 808 878
Level 15, 124 Walker Street
North Sydney NSW 2060 Australia
Tel 61 02 9554 5011 Email info@redcampbell.com
Fax 61 02 9554 4948 Web www.redcampbell.com


STATE SIGNIFICANT
DEVELOPMENT




Project
MINTO INDUSTRIAL DEVELOPMENT
LOT 400 DP 818711 AND LOT 2 DP 817700 8-9 CULVERSTON ROAD, MINTO NSW
Drawn Checked Prel Date
Author Approval/26/2016 6:37:15 PM

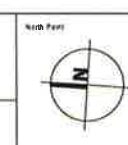

LEGEND	
FD	FIRE DOOR
RSD	ROLLER SHUTTER DOOR
DP	DOWN PIPE
NOTE: ALL FFL LEVELS ± 500mm	
Drawing Title	WAREHOUSE 1D - OFFICE FLOOR PLAN
Drawing Number	116101_A_SSD_A4004
Sheet	2

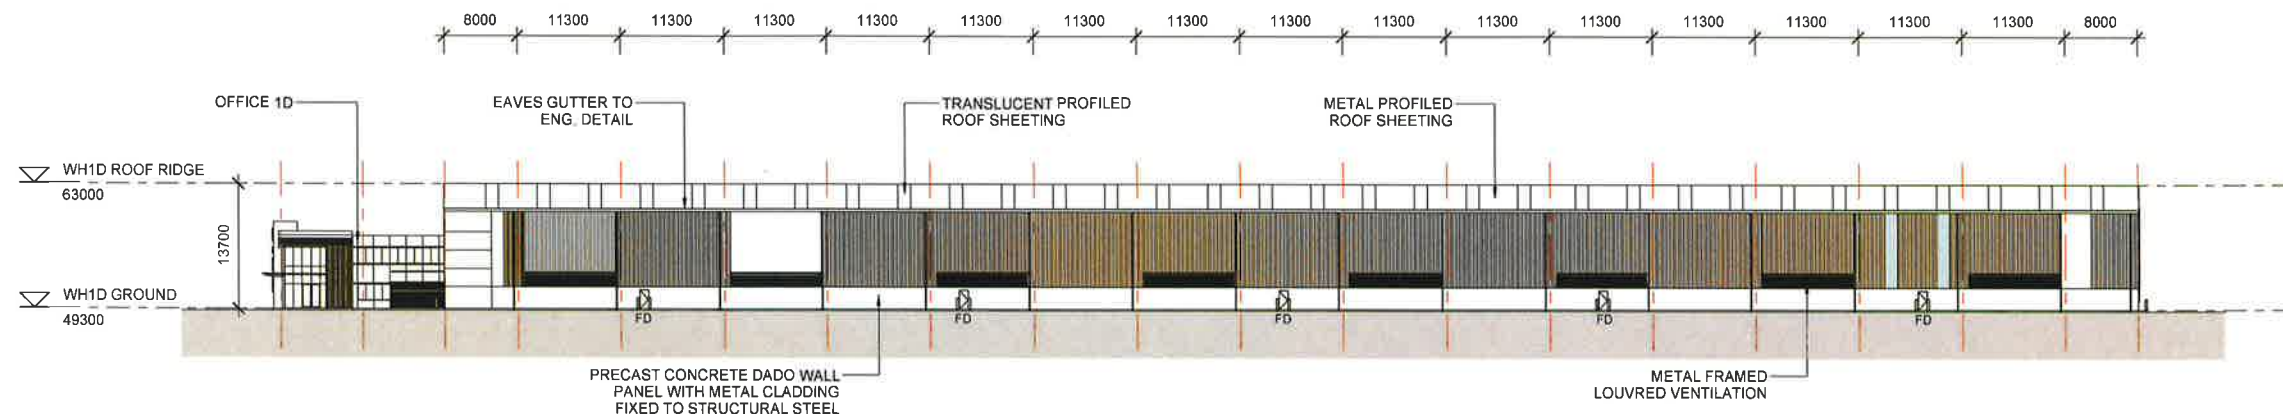

1 WH 1D - NORTH ELEVATION
1 : 400

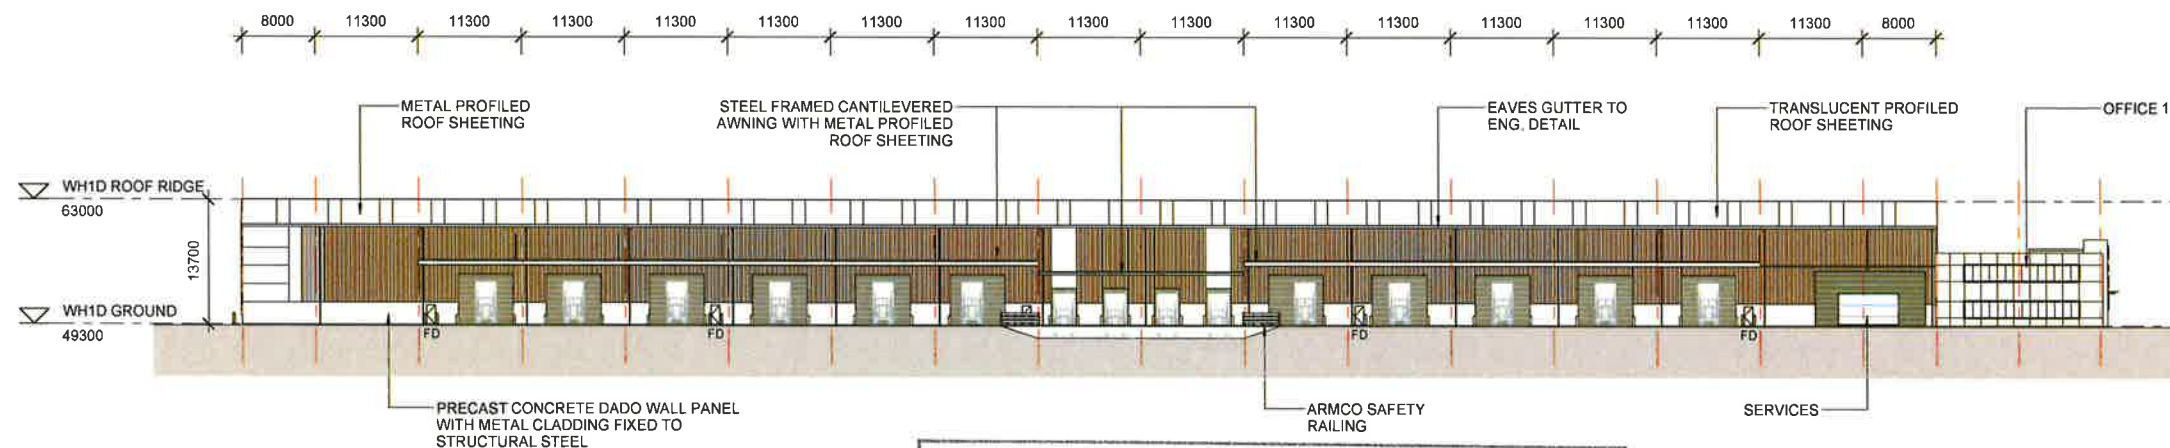

2 WH 1D - SOUTH ELEVATION
1 : 400



NSW GOVERNMENT
Planning

Issued under the Environmental Planning and Assessment Act 1979

Approved Application No... SSD 7500

granted on the... 23/6/17

Signed... TP

Sheet No... 38 of 46

PRELIMINARY

Notes	Revised	Designation	Rev	Rev	Rev
1. The drawing and design is subject to final approval by the relevant authority. It is the responsibility of the client to ensure that the design is suitable for the intended purpose and that all necessary approvals are obtained.	1	PRELIMINARY ISSUE	1	1	1
2. This drawing is for informational purposes only and should not be used for construction without the approval of the relevant authority.	2	ISSUE	2	2	2

REID CAMPBELL
Architecture, Interiors, Project Management
Level 15, 124 Walker Street
North Sydney NSW 2060 Australia
Tel 61 02 9554 5011 Email sydney@reidcampbell.com
Fax 61 02 9554 4946 Web www.reidcampbell.com

STATE SIGNIFICANT
DEVELOPMENT

Client



Managing Consultant

TACTICAL
GROUP

Project

MINTO INDUSTRIAL DEVELOPMENT
LOT 400 DP 872711 AND LOT 3 DP 817783 9.9 CULVERSTON ROAD MINTO NSW
Drawn Checked Final Date
Author Approval/28/2018 6:37:58 PM

North Point

LEGEND	
FD	FIRE DOOR
RSD	ROLLER SHUTTER DOOR
DP	DOWN PIPE
NOTE: ALL FFL LEVELS ± 500mm	
Drawing Title	WAREHOUSE 1D - ELEVATIONS 1
Drawing Number	116101_A_SSD_A4005
Sheet	2



Sheet No. 39 of 46

Drawing Number	Issue
116101_A SSD A4006	2

[illegible]



NSW GOVERNMENT
Planning


Issued under the Environmental Planning and Assessment Act 1979

Approved Application No. SSD 7500


granted on the 23/6/17

Signed TP

Sheet No. 40 of 46

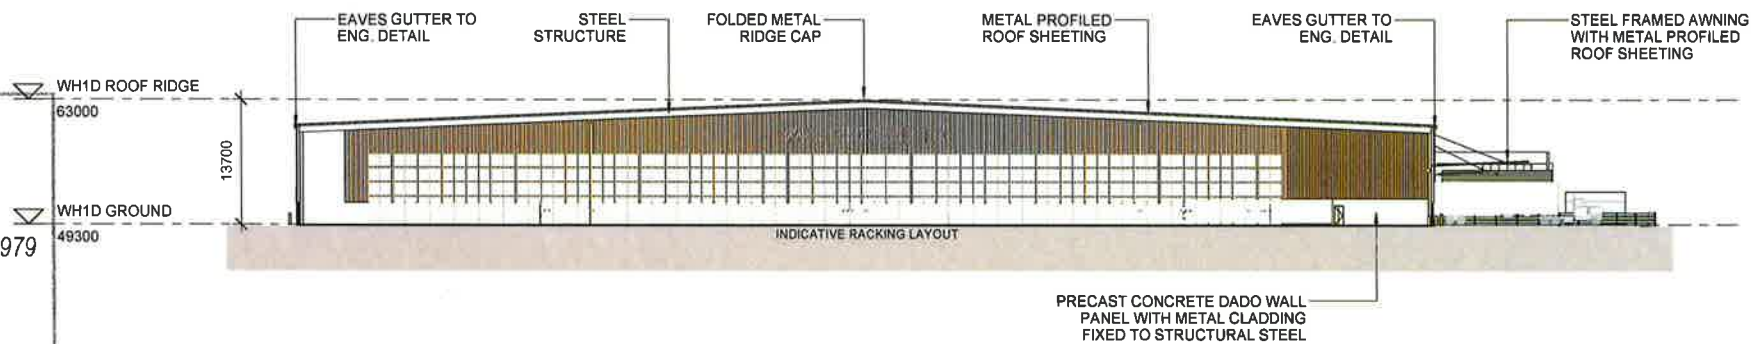

1 WH 1D - SECTION AA
1 : 400

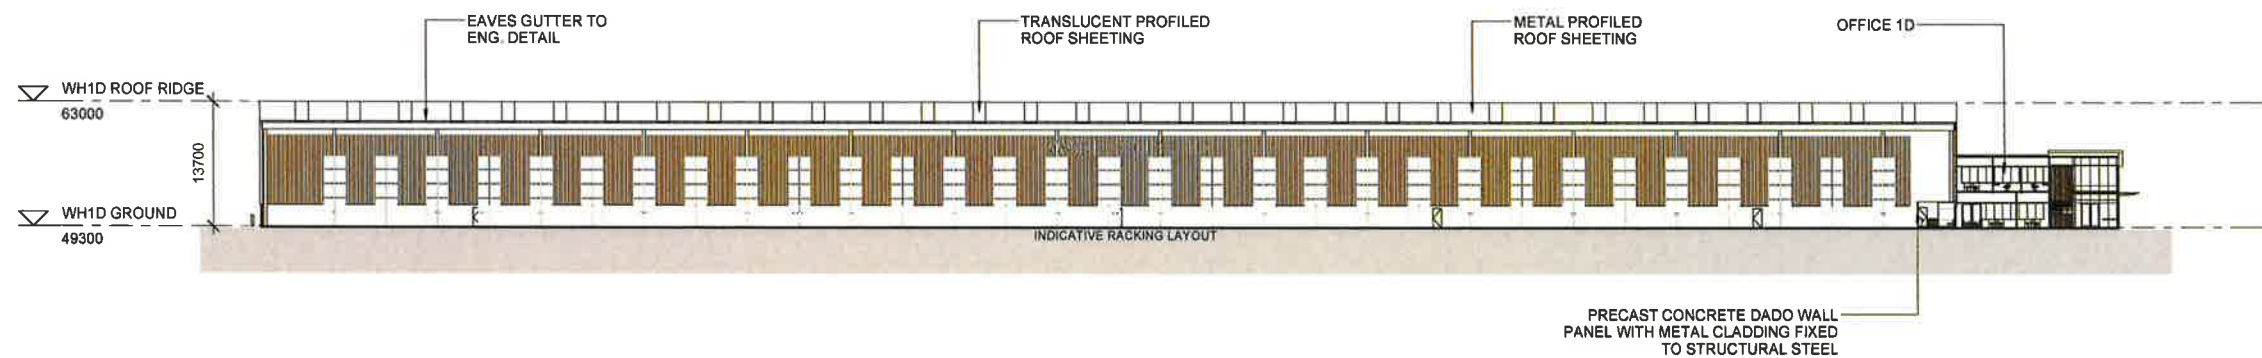

2 WH 1D - SECTION BB
1 : 400

PRELIMINARY

Rev	Description	Date	By	App'd
1	PRELIMINARY (SSD)	24/07/2016		
2	ISSUE	25/04/2017		

REIDCAMPBELL
Architecture, Interiors, Project Management
Level 15, 124 Walker Street
North Sydney NSW 2060 Australia
Tel: 61 02 9954 5011 Email: ky@reidcampbell.com
Fax: 61 02 9954 4948 Web: www.reidcampbell.com

STATE SIGNIFICANT
DEVELOPMENT



Project
**MINTO INDUSTRIAL
DEVELOPMENT**
LOT 482 DP 878711 AND LOT 1 DP 817793 5.9 COLVERSTON
ROAD MINTO NSW
Drawn: Checked: Paved Date:
Author Approval: 20/2016 6:38:45 PM

North Point

LEGEND


FD	FIRE DOOR
RSD	ROLLER SHUTTER DOOR
DP	DOWN PIPE

NOTE: ALL FFL LEVELS $\pm$ 600mm


Drawing Title
WAREHOUSE 1D - SECTION AA, BB

Drawing Number
116101_A_SSD_A4007


2

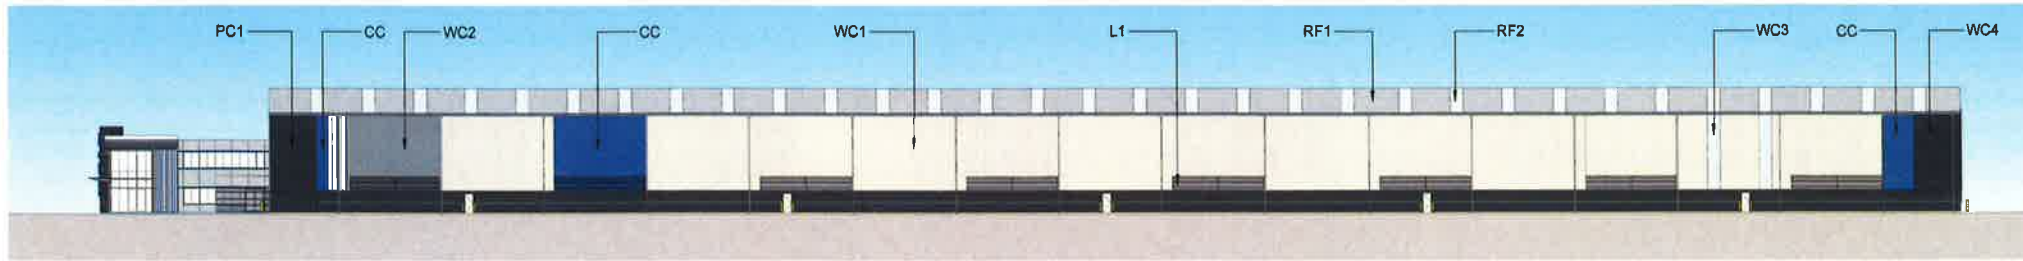


1 WH 1D - EXTERNAL FINISHES A
1 : 400

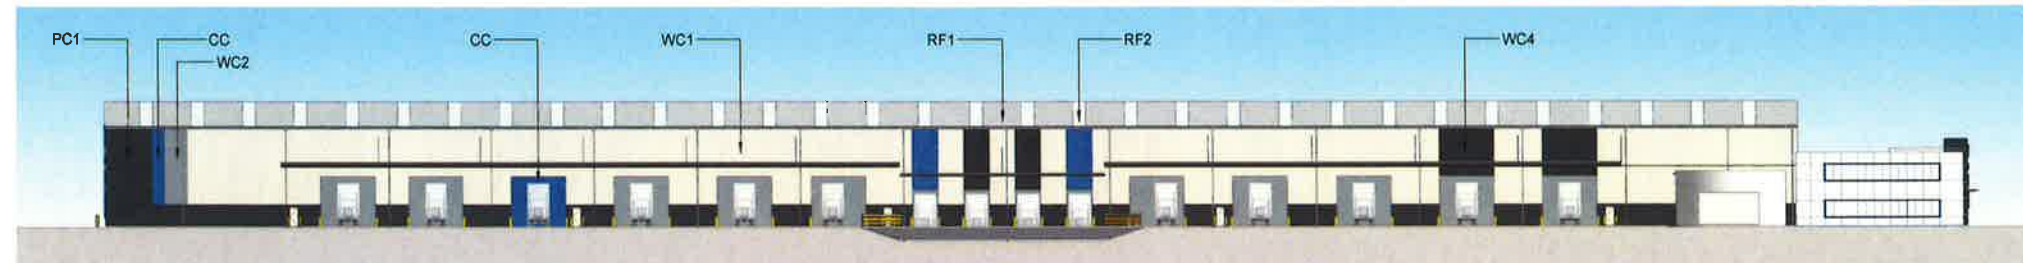

2 WH 1D - EXTERNAL FINISHES B
1 : 400

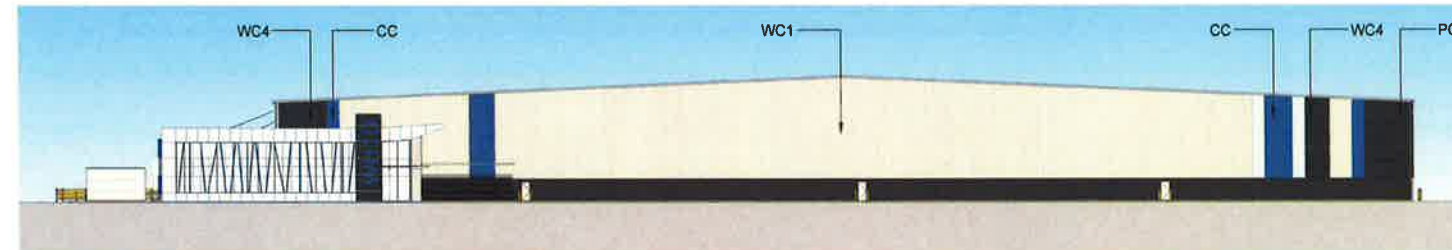

3 WH 1D - EXTERNAL FINISHES C
1 : 400

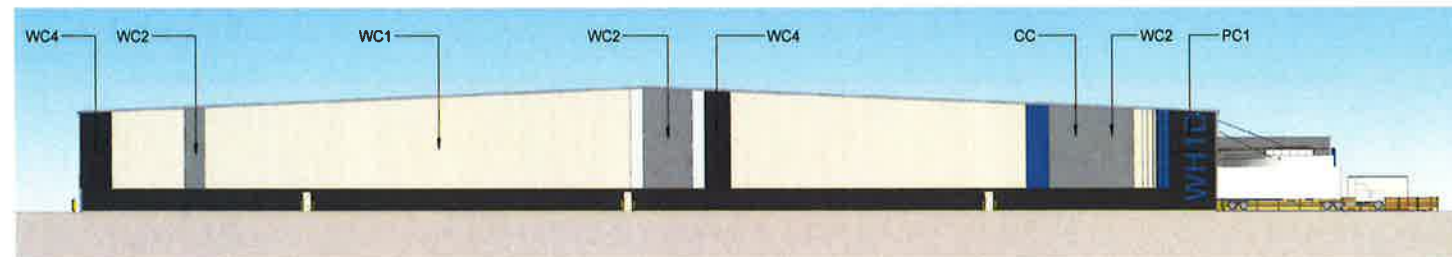

4 WH 1D - EXTERNAL FINISHES D
1 : 400



NSW GOVERNMENT
Planning

Issued under the Environmental Planning and Assessment Act 1979

Approved Application No. SSD 7500

granted on the 23/6/17

Signed TP

Sheet No 41 of 46




CORE COLOUR
SCHEME



VERTICAL METAL SHEETING
COLORBOND "SURFMIST"



VERTICAL METAL SHEETING
COLORBOND "WINDSPRAY"

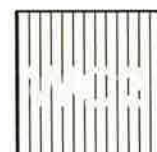


TRANSLUCENT SHEETING



VERTICAL METAL SHEETING
COLORBOND "MONUMENT"



METAL PROFILED ROOF
SHEETING
COLORBOND "SHALE GREY"

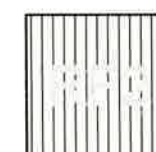

TRANSLUCENT SHEETING



METAL FRAMED LOUVRES



PRECAST PANEL
COLORBOND "MONUMENT"

PRELIMINARY

Notes:
This drawing and design is subject to final approval by the relevant authorities.
The client is responsible for ensuring that the design complies with all relevant codes and standards.
The client is responsible for ensuring that the design complies with all relevant codes and standards.
The client is responsible for ensuring that the design complies with all relevant codes and standards.

No.	Description	Date	By	Auth.
1	PRELIMINARY ISSUE	24/03/2016		
2	REVISE	24/04/2016		


REID CAMPBELL
Architecture, Interiors, Project Management
Level 15, 124 Walker Street
North Sydney NSW 2060 Australia
Tel: 01 02 9954 5011 Email: sydney@reidcampbell.com
Fax: 01 02 9954 4949 Web: www.reidcampbell.com

STATE SIGNIFICANT
DEVELOPMENT



Project: MINTO INDUSTRIAL DEVELOPMENT
LOT 406 OF DP 815111 AND LOT 3 OF DP 817192, 5/9 CULVERSTON ROAD, MINTO NSW
Drawn: [blank] Checked: [blank] Print Date: [blank]
Author: Approver: 28/06/2016 6:39:20 PM

Sheet: 2 of 2
Drawing Title: WAREHOUSE 1D - EXTERNAL FINISHES BOARD
Drawing Number: 116101_A_SSD_A4010
Date: 2

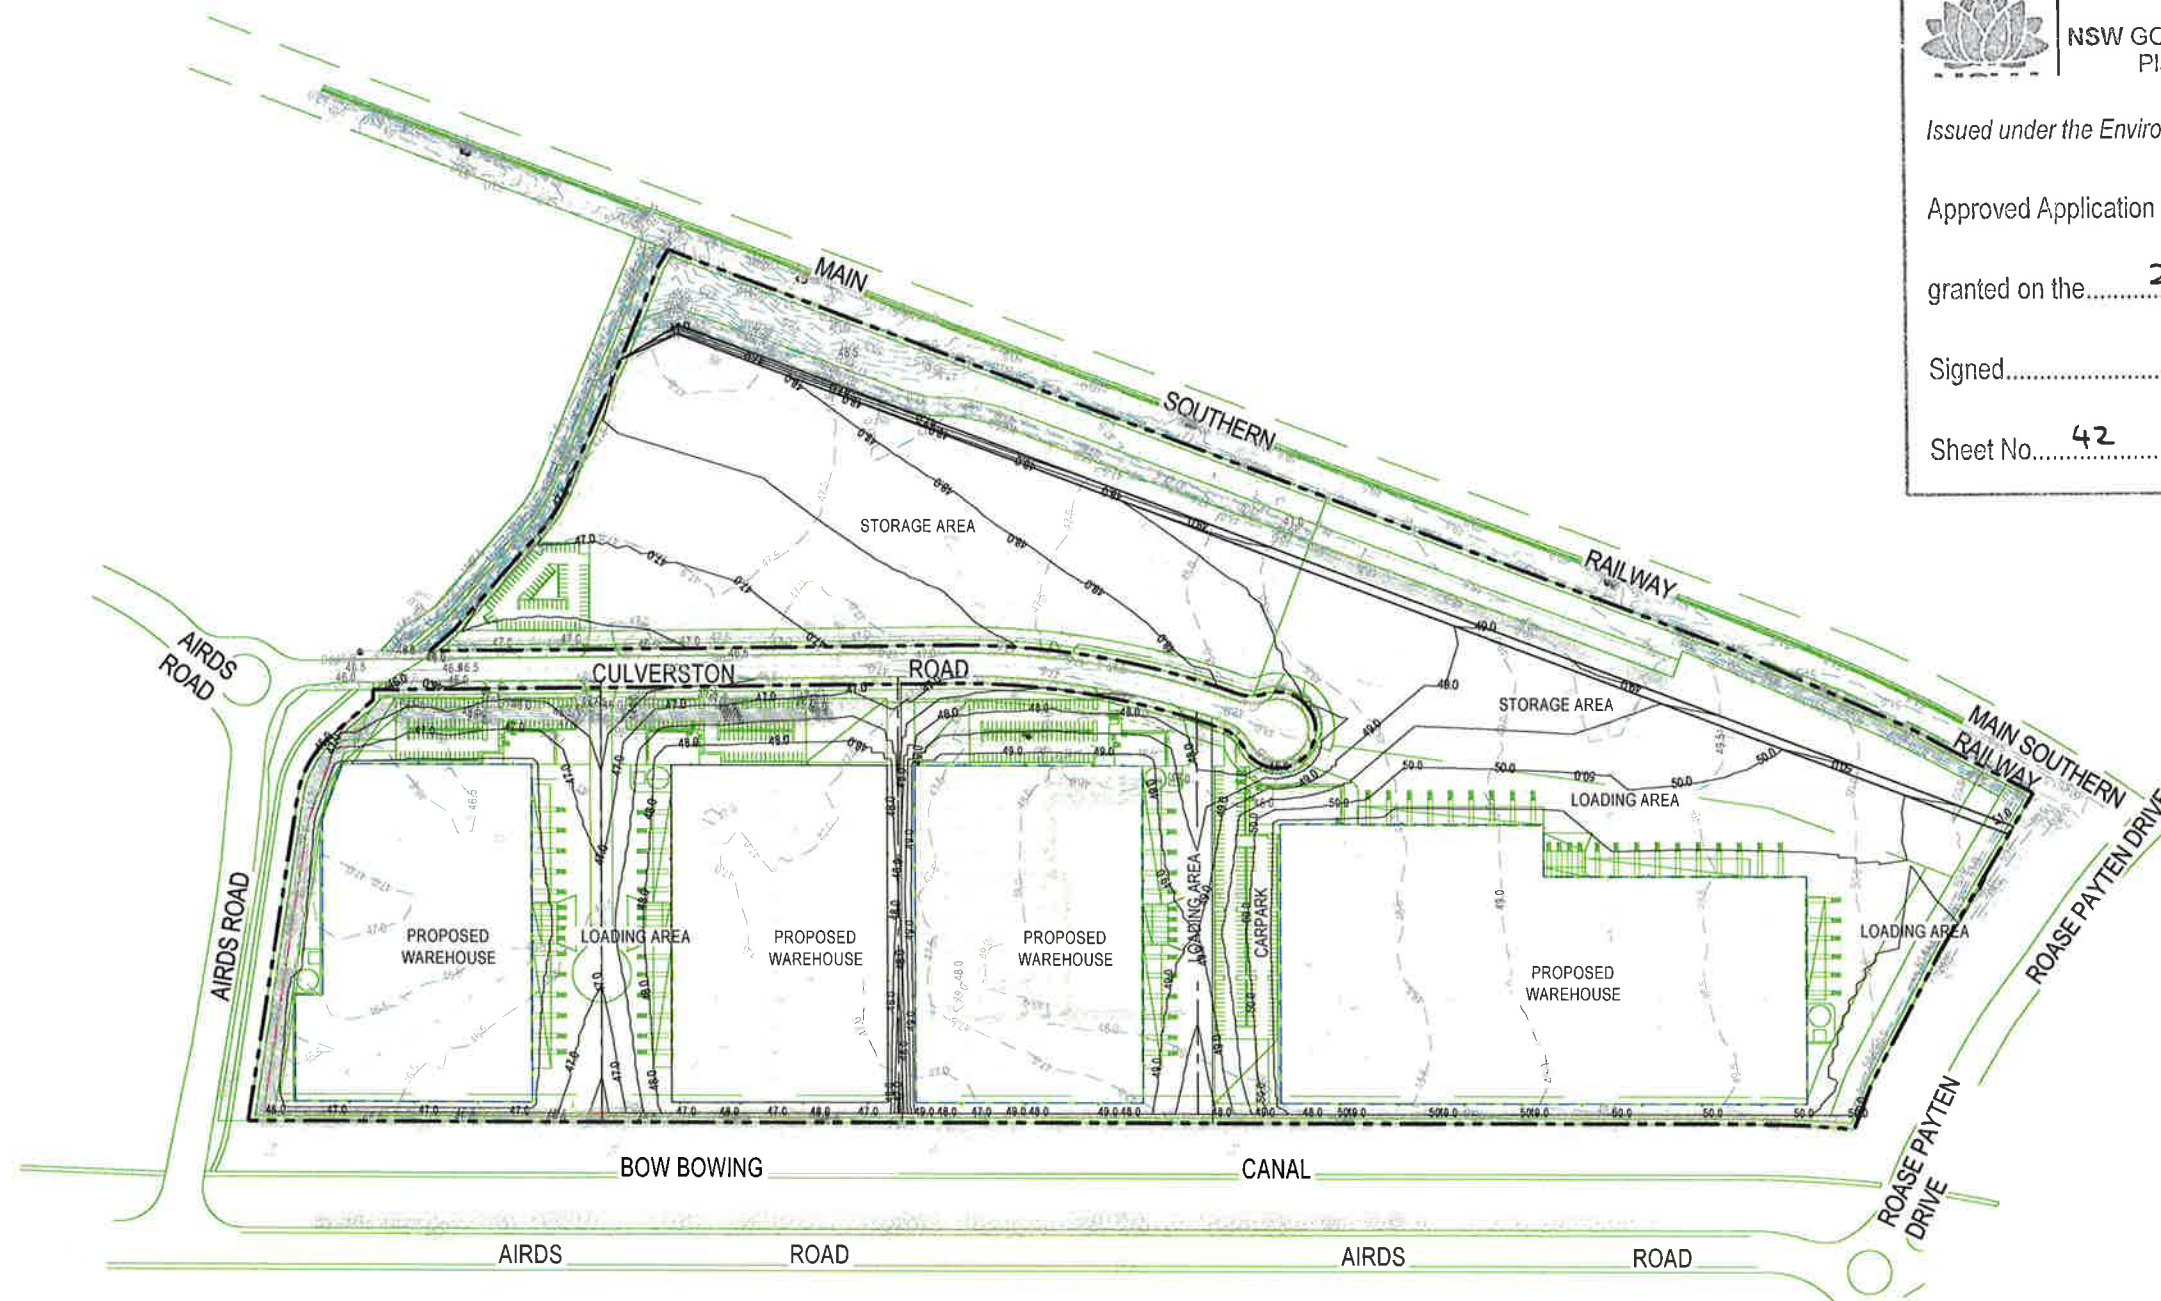

NSW GOVERNMENT
Planning

Issued under the Environmental Planning and Assessment Act 1979

Approved Application No. SSD 7500

granted on the 23/6/17

Signed TP

Sheet No. 42 of 46

--	--	



NSW GOVERNMENT
Planning

Issued under the Environmental Planning and Assessment Act 1979

Approved Application No. SSD 7500


granted on the 23/6/17

Signed TP


Sheet No. 43 of 46

LEGEND

- SITE BOUNDARY
- o- GEOTEXTILE PIT FILTER
- o- SEDIMENT FENCE
- o- DIVERSION SWALE
- o- STABILISED SITE ACCESS
- SEDIMENT BASIN

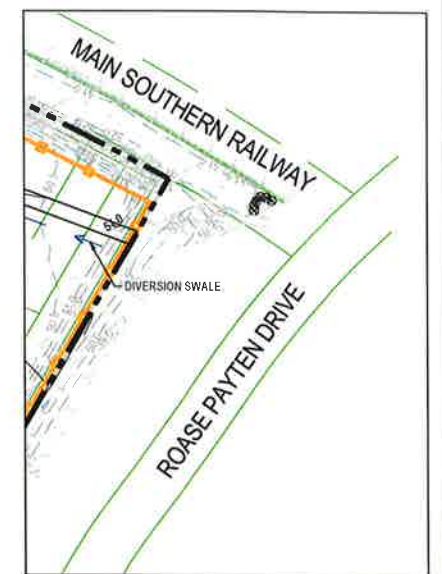

INSET
SCALE 1:1250

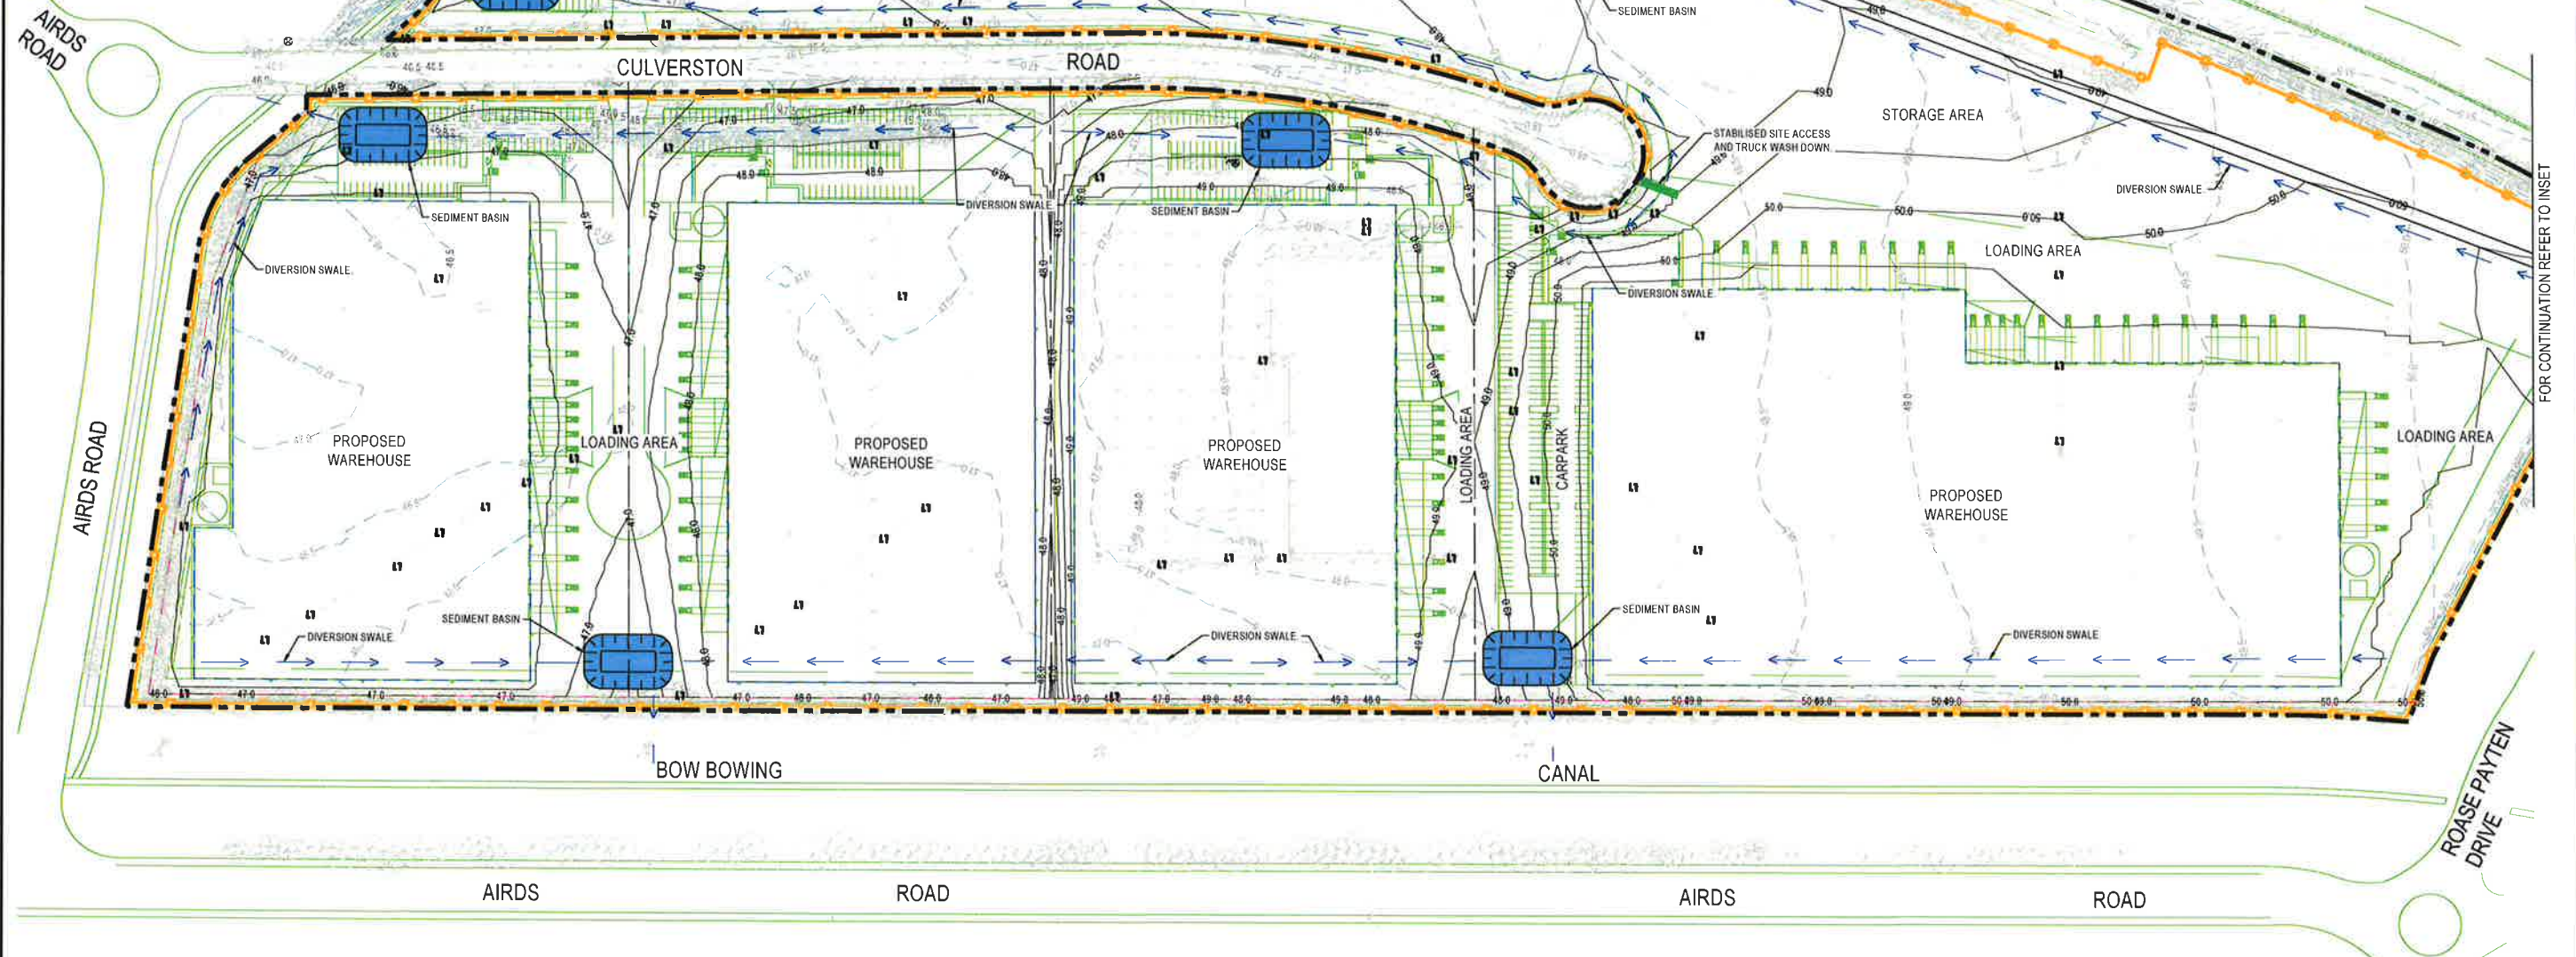

FOR CONTINUATION REFER TO INSET

Issue	Description	Date
01	ISSUE FOR REVIEW	28/04/16

0 30 60 90 120 150m
1 : 1500



Client



Status

PRELIMINARY ONLY
NOT TO BE USED FOR CONSTRUCTION

Scales

1 : 1500

Original Size

A1

Height Datum

AHD

Grid

MGA

Filename

Eis-c1-011-aa009069-nsd ErosionAndSedimentControlPlan.dwg

Current Issue Signatures

Drawn

Checked

Approved

DESIGNED
D.BETTS
D.STONE
D.STONE

Project

MINTO WAREHOUSE
AND LOGISTICS HUB

Title

PRELIMINARY
EROSION AND SEDIMENT
CONTROL PLAN

ARCADIS

Arcadis Australia Pacific Pty Limited
Level 5, 141 Walker St
NORTH SYDNEY NSW 2060
ABN 76 104 465 289


Tel No: +61 2 8907 9000
Fax No: +61 2 8907 9001
arcadis.com

Drawing No. Project No. Issue

EIS-C1-011 - AA009069 - 01

Date Plotted: 28 Apr 2016 - 04:00PM File Name: F:\AA009069\ARCADIS\Civil\Drawings\EIS-C1-011-aa009069-nsd ErosionAndSedimentControlPlan.dwg

DEPTH RANGE LEGEND

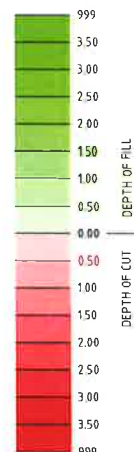



NOTES

CUT/FILL VOLUMES

TOTAL CUT -12,350m³
 TOTAL FILL 243,750m³
 TOTAL BALANCE 231,400m³
 IE EXCESS OF FILL OVER CUT
 FIGURES ABOVE ARE APPROXIMATE ONLY

EARTHWORKS NOTES/ASSUMPTIONS

1. THE CUT/FILL VOLUMES ARE TO THE FINISHED SURFACE LEVEL.
2. NO ALLOWANCE FOR BULKING FACTORS.
3. NO ALLOWANCE FOR TRENCH EXCAVATION.
4. CONTOURS SHOWN ON THIS PLAN ARE FINISHED SURFACE CONTOURS.

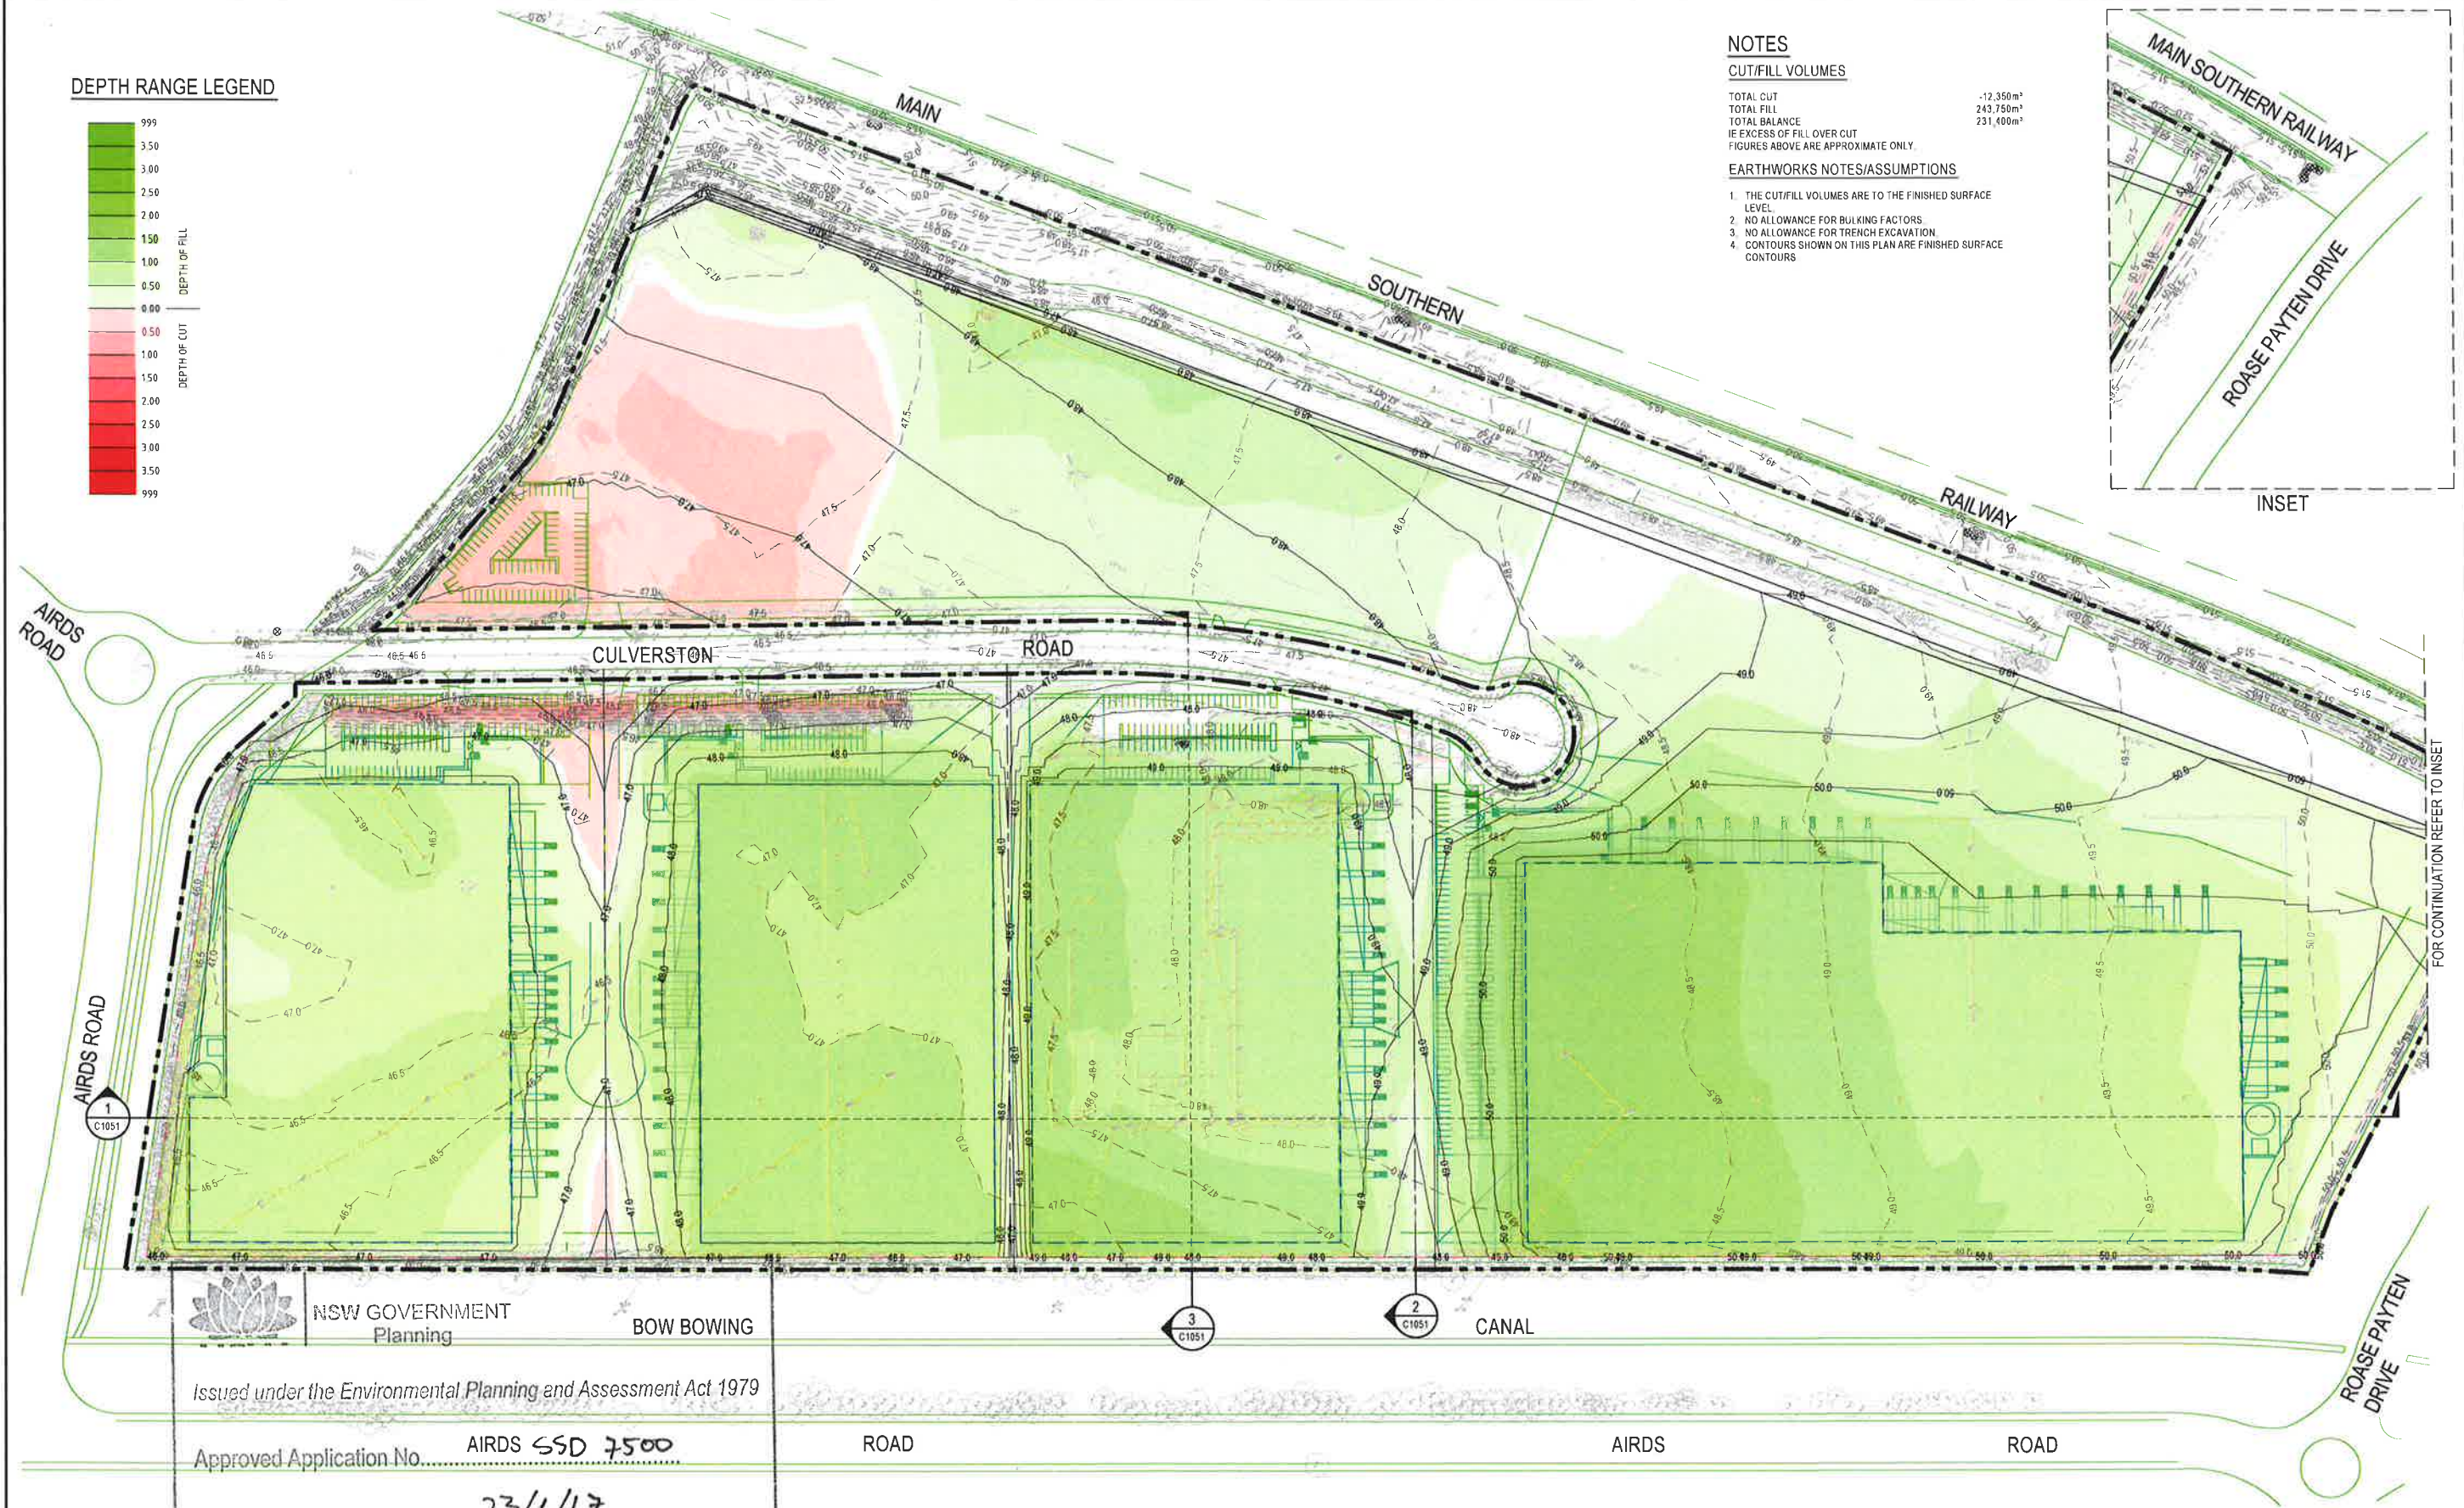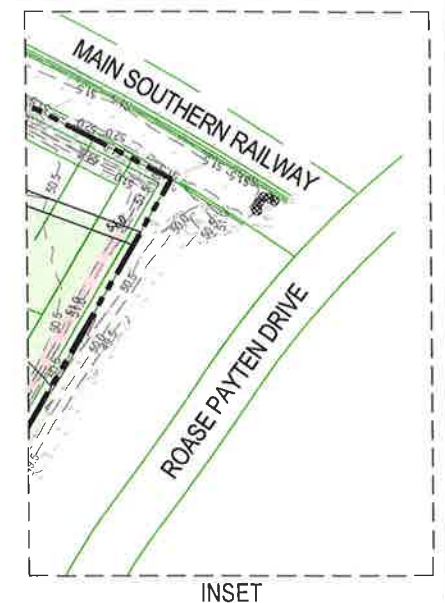

NSW GOVERNMENT
 Planning

Issued under the Environmental Planning and Assessment Act 1979

Approved Application No. AIRDS SSD 7500

granted on the 23/6/17

Signed TP

Sheet No. 44 of 46

Issue	Description	Date
01	ISSUE FOR REVIEW	28/04/18



Client



Status
 PRELIMINARY ONLY
 NOT TO BE USED FOR CONSTRUCTION

Scale	1 : 1500	Current Issue Signatures
Original Size	A1	Drawn C MABER
Height	AHD	Designed D BETTS
Datum	MGA	Checked D STONE
Grid		Approved D STONE
Filename	E:\c1-021-aa009069-nsd-CutAndFillPlan.dwg	

Project
 MINTO WAREHOUSE
 AND LOGISTICS HUB

Title
 CUT AND FILL
 PLAN

ARCADIS


Arcadis Australia Pacific Pty Limited
 Level 5, 141 Walker St
 NORTH SYDNEY NSW 2060
 ABN 76 104 485 289

Tel No: +61 2 8907 9000
 Fax No: +61 2 8907 9001
 arcadis.com

Drawing No
 EIS-C1-021 -

Project No
 AA009069

Issue
 01

 

NSW GOVERNMENT
Planning

Issued under the Environmental Planning and Assessment Act 1979

Approved Application No. 590 7500


granted on the 23/6/17

Signed TP


Sheet No. 45 of 46

LEGEND

- SITE BOUNDARY
- EXISTING STORMWATER PIPE
- PROPOSED DISCHARGE LOCATION (HEADWALL)
- PROPOSED DISCHARGE LOCATION (DIRECT CONNECTION TO PIT)
- PROPOSED GPT

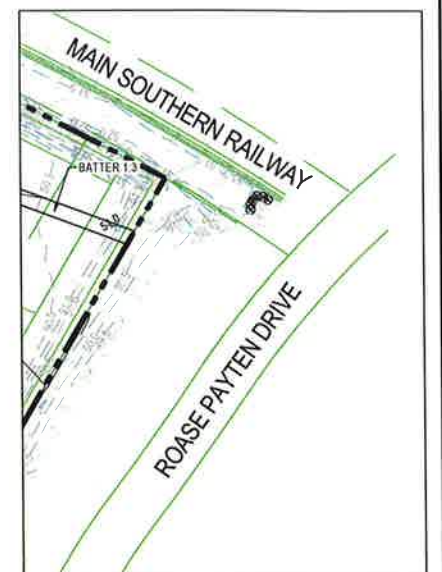

INSET
SCALE 1:1250

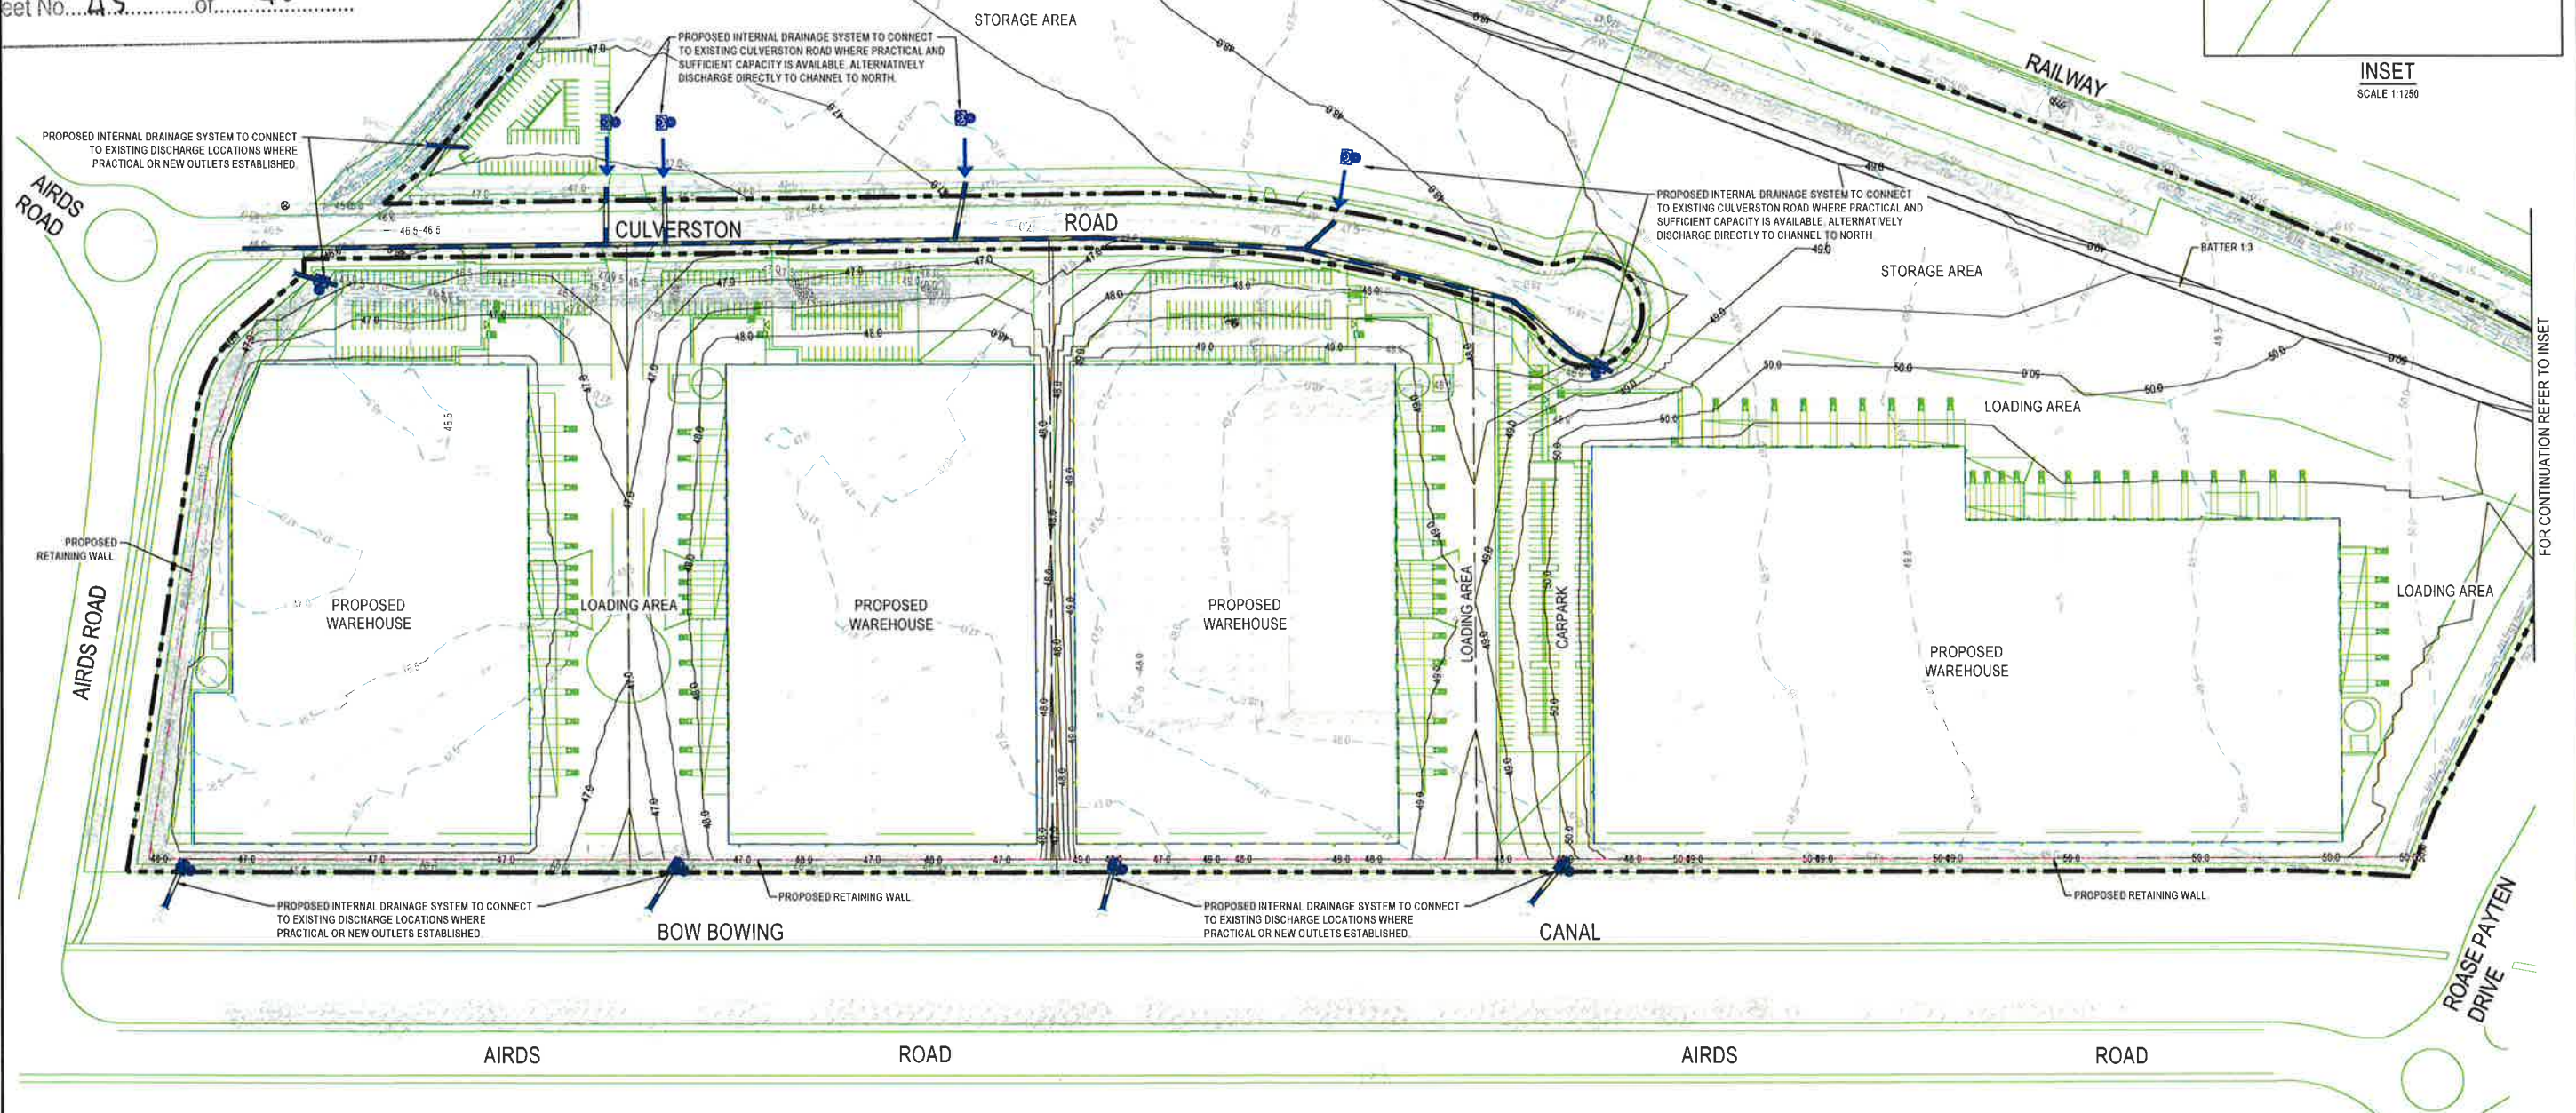

Issue	Description	Date
01	ISSUE FOR REVIEW	28/04/16

0 30 60 90 120 150m
1 : 1500



Client



Status

PRELIMINARY ONLY
NOT TO BE USED FOR CONSTRUCTION

Scales

1 : 1500

Original Size

A1

Height

AHD

Grid

MGA

Drawn

C. MABER

Designed

D. BETTS

Checked

D. STONE

Approved

D. STONE

Filename: EIS-c1-031-a0009069-nsd-SiteWorksAndStormwaterPlan.dwg

Project

MINTO WAREHOUSE
AND LOGISTICS HUB

Title

SITWORKS AND
STORMWATER PLAN


ARCADIS

Arcadis Australia Pacific Pty Limited
Level 5, 141 Walker St
NORTH SYDNEY NSW 2060
ABN 76 104 485 289
Tel No: +61 2 8907 9000
Fax No: +61 2 8907 9001
arcadis.com


Drawing No. Project No. Issue

EIS-C1-031 - AA009069 - 01


Date Plotted: 28 Apr 2016 - 04:51PM File Name: F:\A0009069\EIS-CAD\Drawings\Final\Site\c1-031-a0009069-nsd-SiteWorksAndStormwaterPlan.dwg

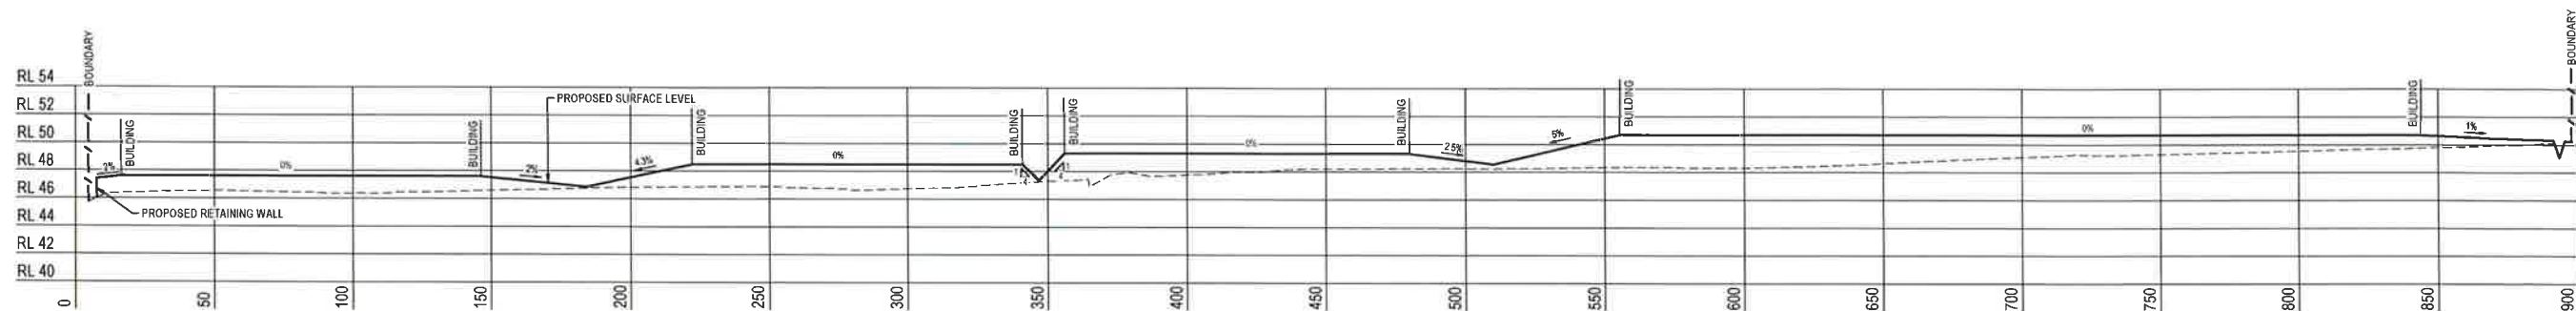

SECTION 1
1 : 1250 (H)
1 : 250 (V)

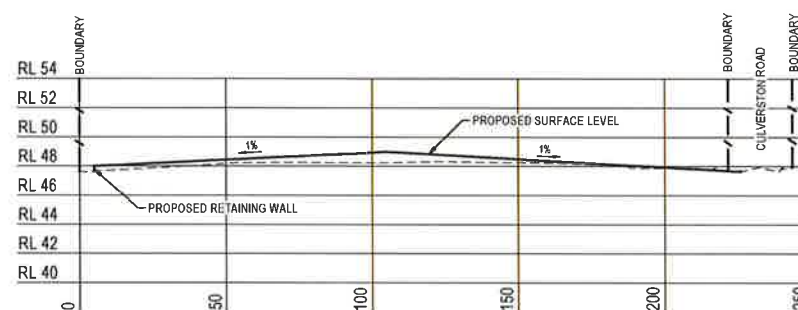

SECTION 2
1 : 1250 (H)
1 : 250 (V)

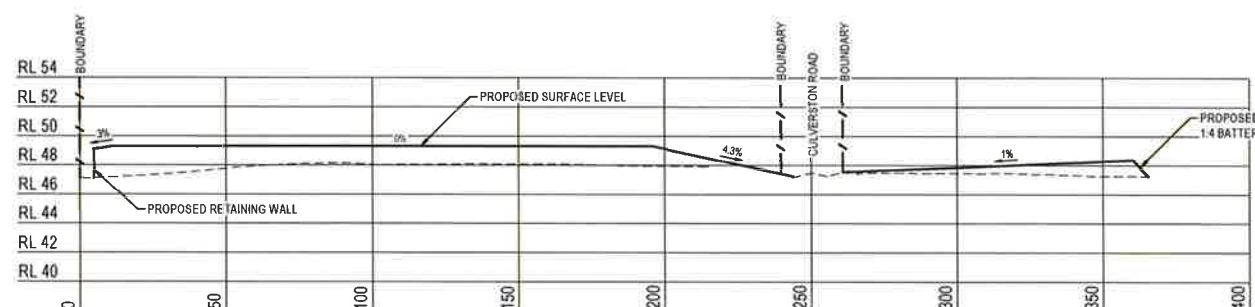

SECTION 3
1 : 1250 (H)
1 : 250 (V)



NSW GOVERNMENT
Planning


Issued under the Environmental Planning and Assessment Act 1979

Approved Application No. SSD7500

granted on the 22/6/17

Signed TP

Sheet No. 46 of 46

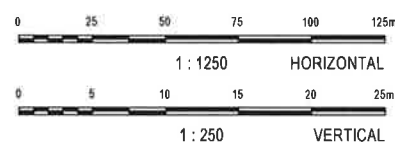

Client



Status

PRELIMINARY ONLY
NOT TO BE USED FOR CONSTRUCTION

Scales

AS SHOWN

Current Issue Signatures

Original Size

A1

Height

AHD

Grid

MGA

Filename:

Ea-c1-041-aa009069-nsd-TypicalSiteSections.dwg

Project

MINTO WAREHOUSE
AND LOGISTICS HUB

Title

TYPICAL SITE SECTIONS



Arcadis Australia Pacific Pty Limited
Level 5, 141 Walker St
NORTH SYDNEY NSW 2060
ABN 76 104 485 289

Tel No: +61 2 8907 9000
Fax No: +61 2 8907 9001
arcadis.com

Drawing No | Project No | Issue

EIS-C1-041 - AA009069 - 01

Issue	Description	Date
01	ISSUE FOR REVIEW	28/04/16