


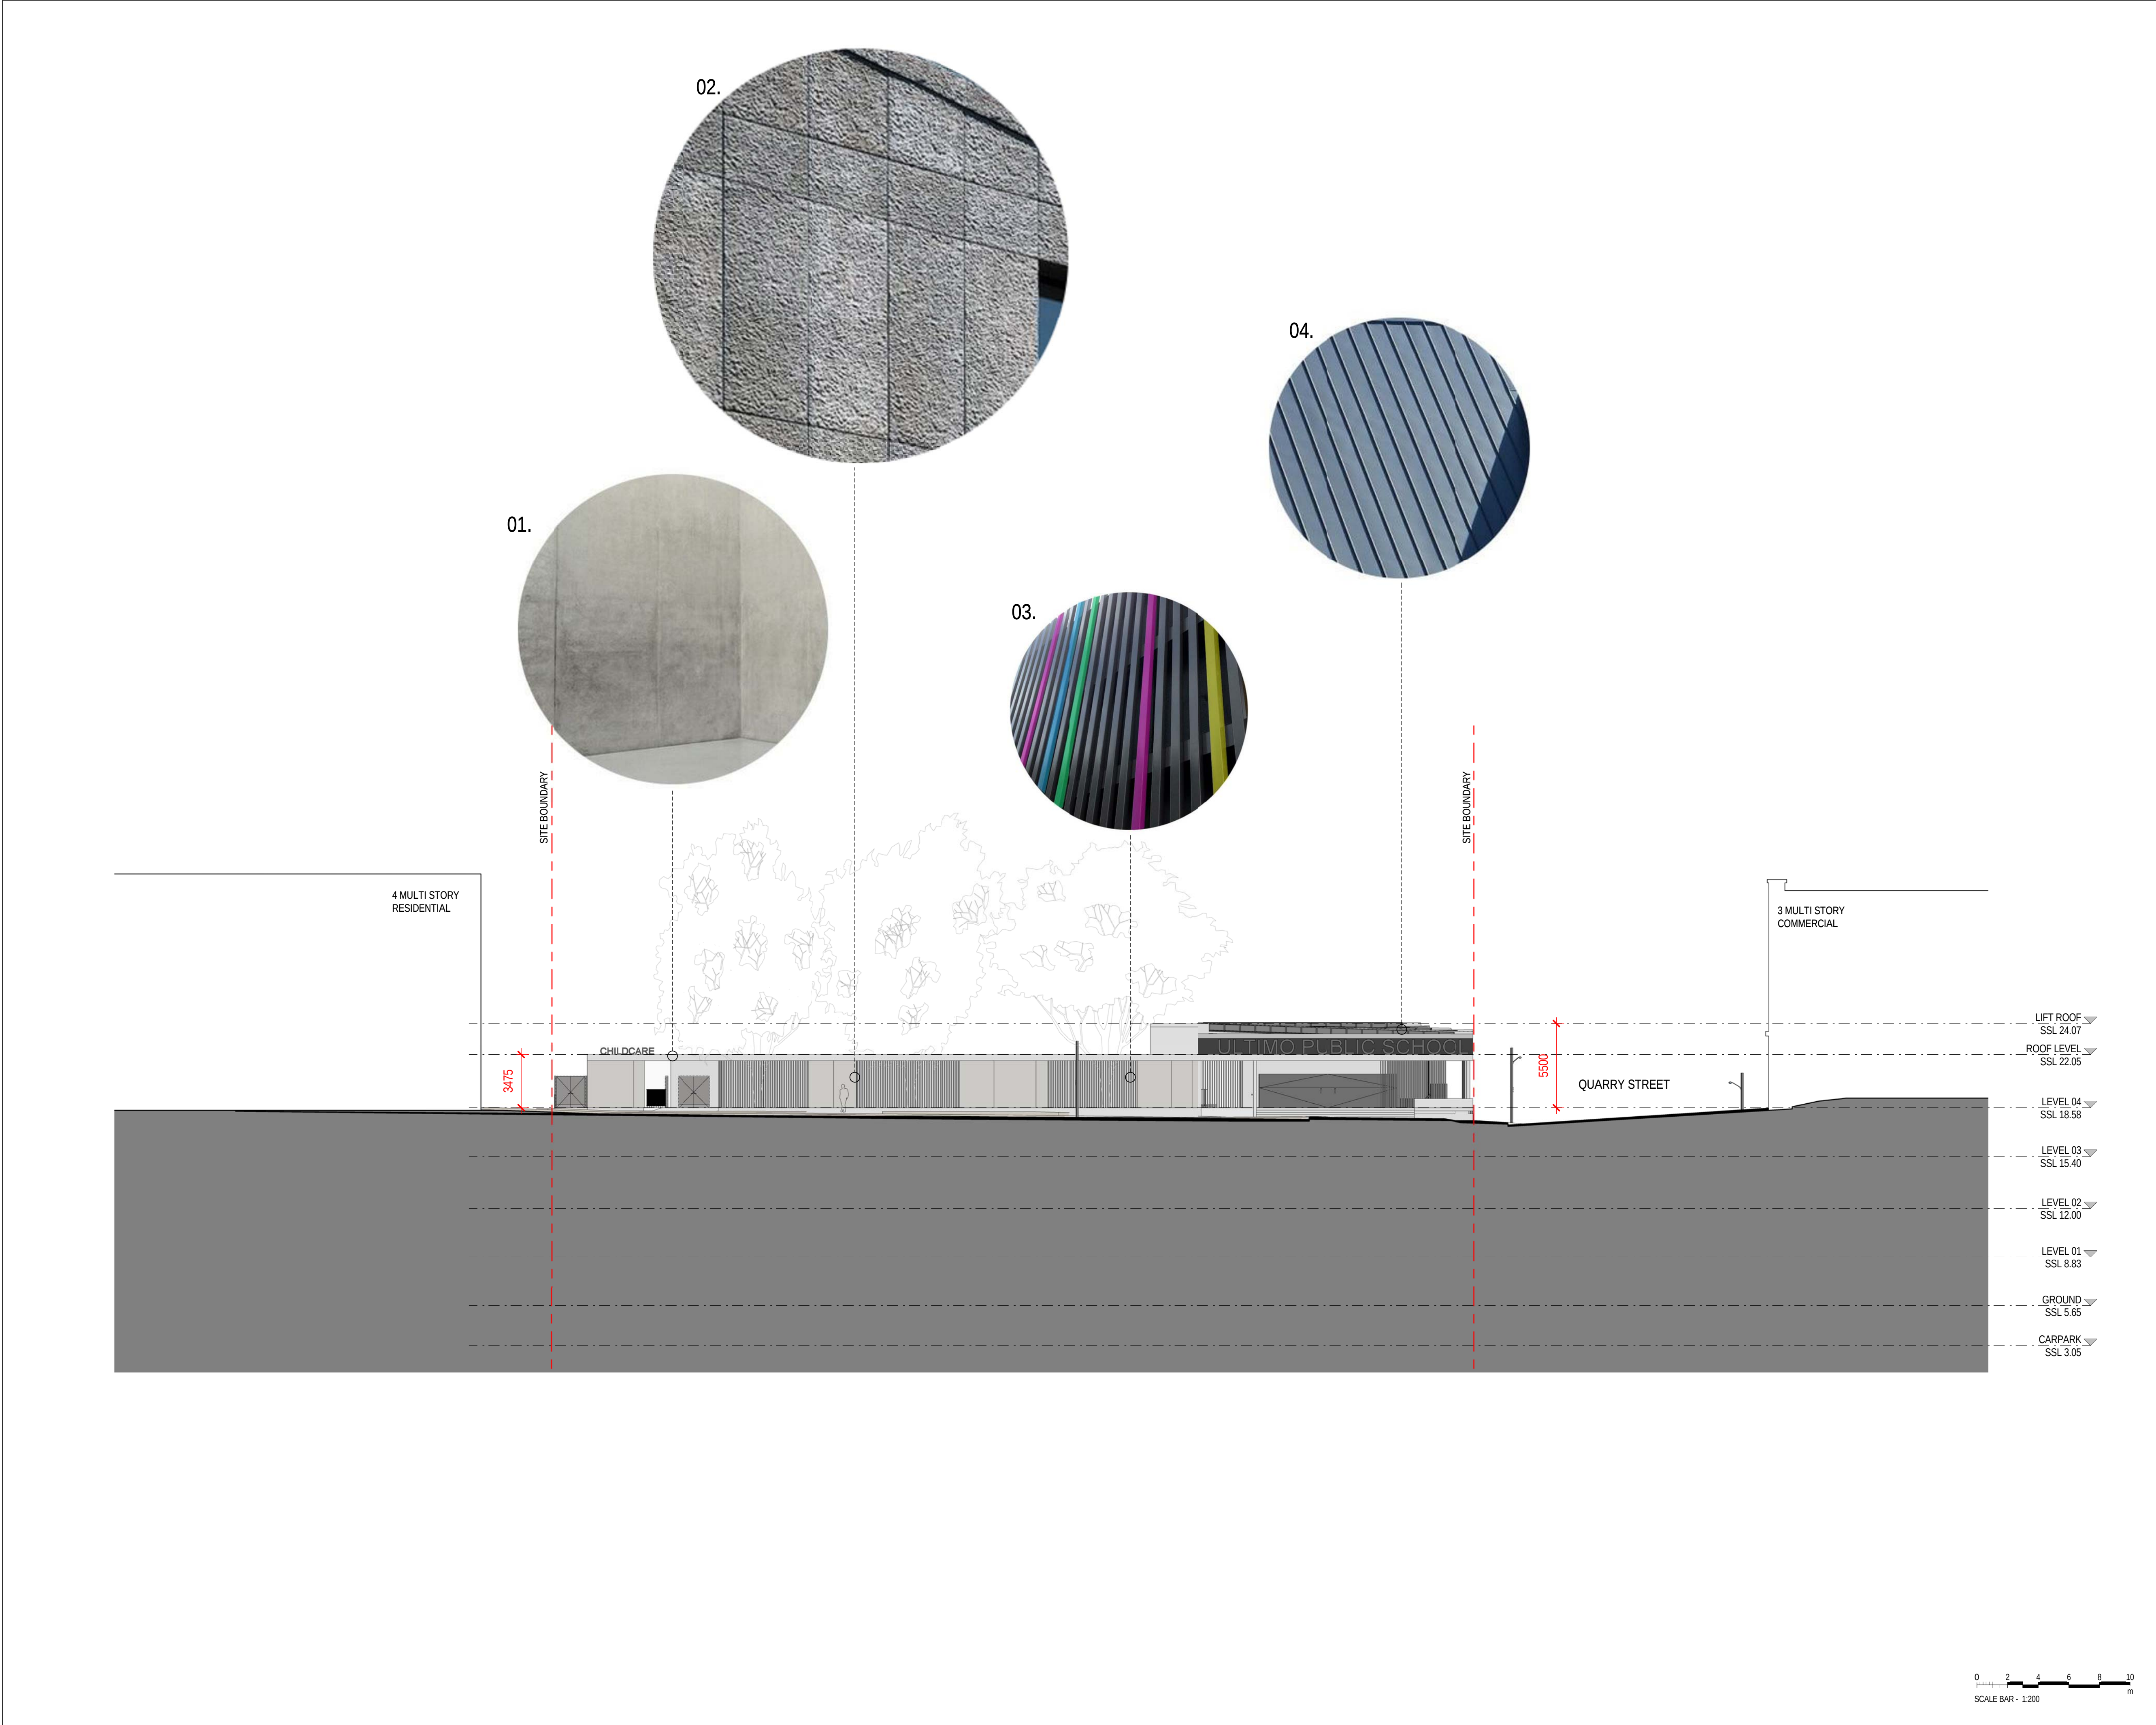

© Copyright DesignInc Sydney Pty Limited

This drawing is protected by copyright. All rights are reserved. Unless permitted under the Copyright Act 1968, no part of this drawing may in any form or by any means be reproduced, published, broadcast or transmitted without the prior written permission of the copyright owner.

Please note

If the Status of this drawing is not signed off For Construction it may be subject to change, alteration or amendment at the discretion of DesignInc Sydney Pty Limited. If so, DesignInc Sydney Pty Limited is not liable for any loss, damage, harm or injury whether special, consequential, direct or indirect, suffered by you or any other person as a result of your use of this drawing for construction purposes.

Figured dimensions take preference to scale readings. Verify all dimensions on site.
Report any discrepancies to the Architect for decision before proceeding with the work.

NOMINATED ARCHITECTS:
Ghislain Coulon 4669Anthony Quan 5421Sandeep Amin 7337

No	DATE	REVISIONS	BY
A	28.07.17	ISSUE FOR COST REVIEW	TB
B	04.07.17	ISSUE FOR REVIEW	TB
C	07.07.107	DRAFT SSD	BD
D	30.08.17	UPDATED WITH VE CHANGES	TB
E	07.09.17	ISSUE TO CONSULTANTS	TB
F	13.09.17	ISSUE FOR SIGN OFF	TB
G	04.10.17	ISSUE FOR SSD DA	TB
H	06.10.17	ISSUE FOR SSD DA	TB
I	10.10.17	ALPHANUMERICAL REVISION FOR SSD DA	TB
J	20.10.17 + 25.10.17	ISSUE FOR SSD DA	TB

01. IN-SITU CONCRETE

02. PRECAST CONCRETE

PANEL

03. ALUMINIUM BATTEN

04. METAL DECK ROOF

ARCHITECTS IN ASSOCIATION

DesignInc | Lacoste +Stevenson | bmc2

DesignInc SydneyPTV LIMITED ACN 003008820
L12 / 77 PACIFIC HWY NORTH SYDNEY NSW 2060 AUSTRALIA
PO BOX 651 NORTH SYDNEY NSW 2059 AUSTRALIA
T +612 8905 7100 F +612 8905 7199
E sydney@sydney.designinc.com.au www.designinc.com.au

Architecture Urban Design Interiors

CLIENT	SCHOOL INFRASTRUCTURE NSW		
PROJECT	NEW ULTIMO PYRMONT PUBLIC SCHOOL Quarry St, Ultimo NSW		
TITLE	EAST ELEVATION		
04-ELEVATIONS			
DRAWN BY	TB		
SCALES	1 : 200 @ A1		
PLOT DATE	02/03/17		
PROJECT Nº.	S15124	REVISION	
DRAWING Nº.	DA-3002	J	
DRAWING STATUS	REVIEWED BY	SIGNATURE	DATE
DA	TL		
QUALITY CERTIFIED ISO 9001	Completion of the Drawing Status is evidence the design has been verified as conforming to the requirements of the Project M.S. Plan. Initiating the 'Drawn By' box confirms that this drawing has been prepared in conformity with DesignInc Sydney M.S. procedures.		
DEVELOPMENT APPLICATION			