




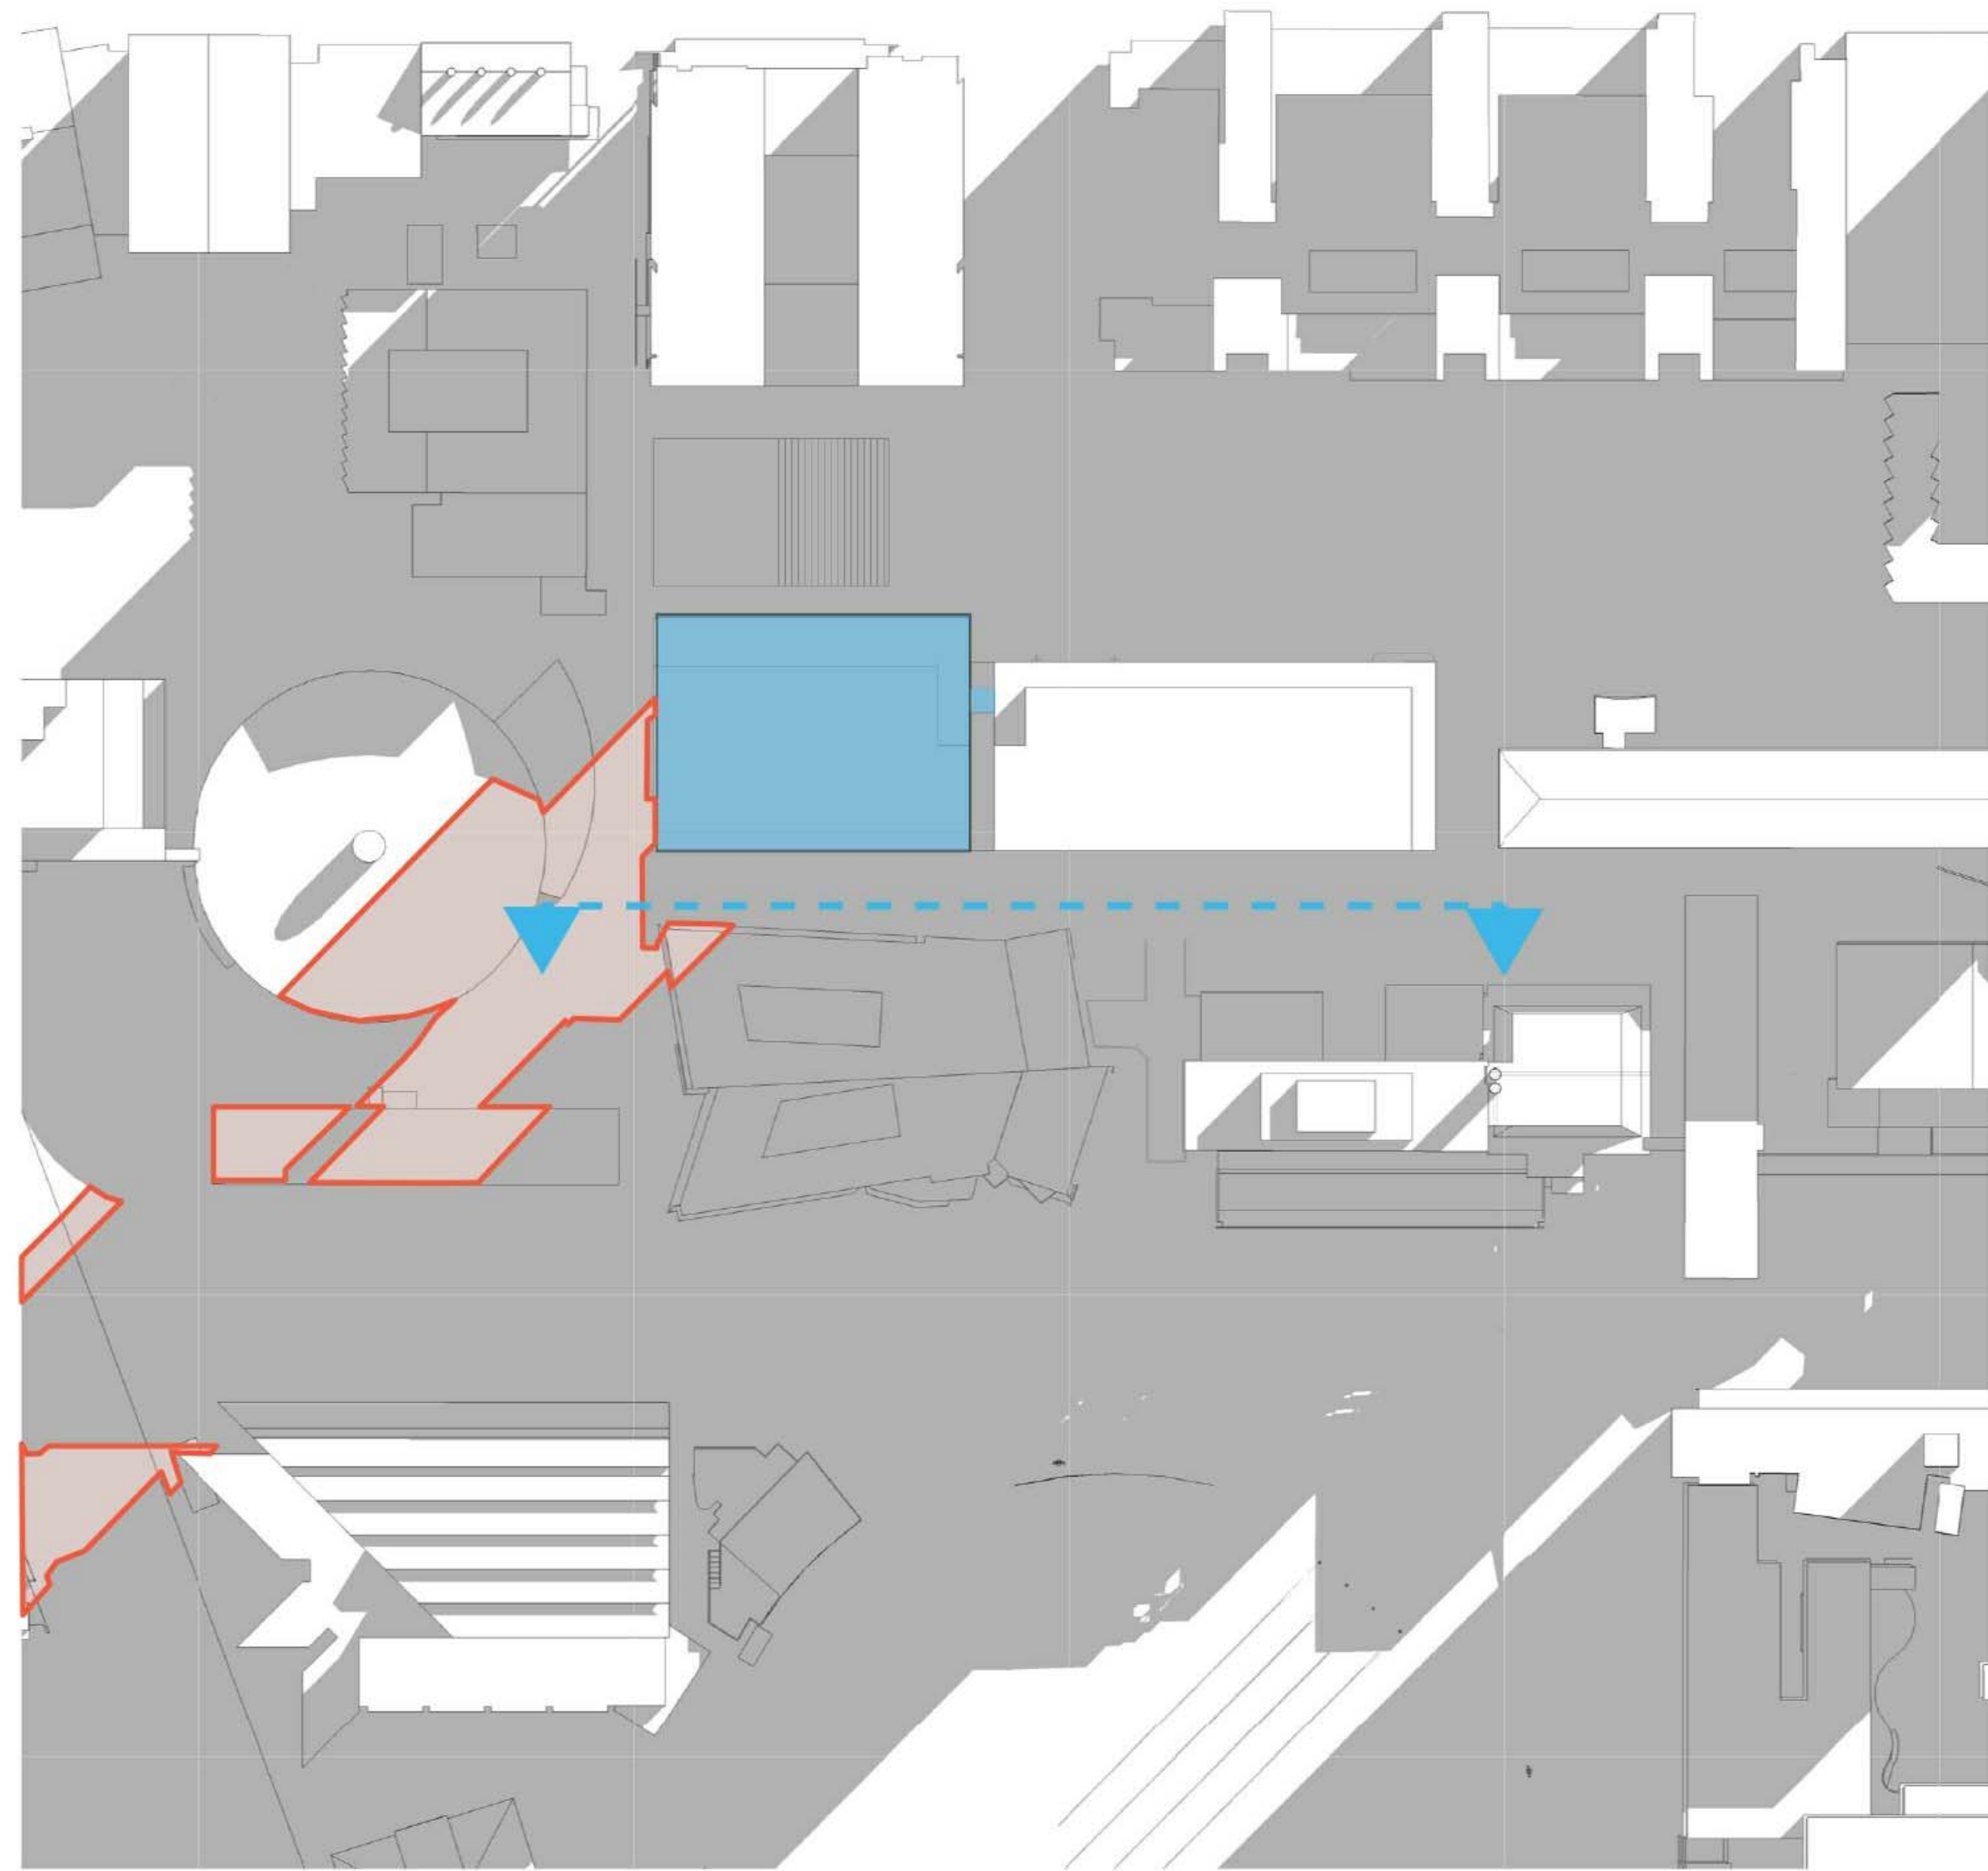

1 Shadow Study Jun 21 0900



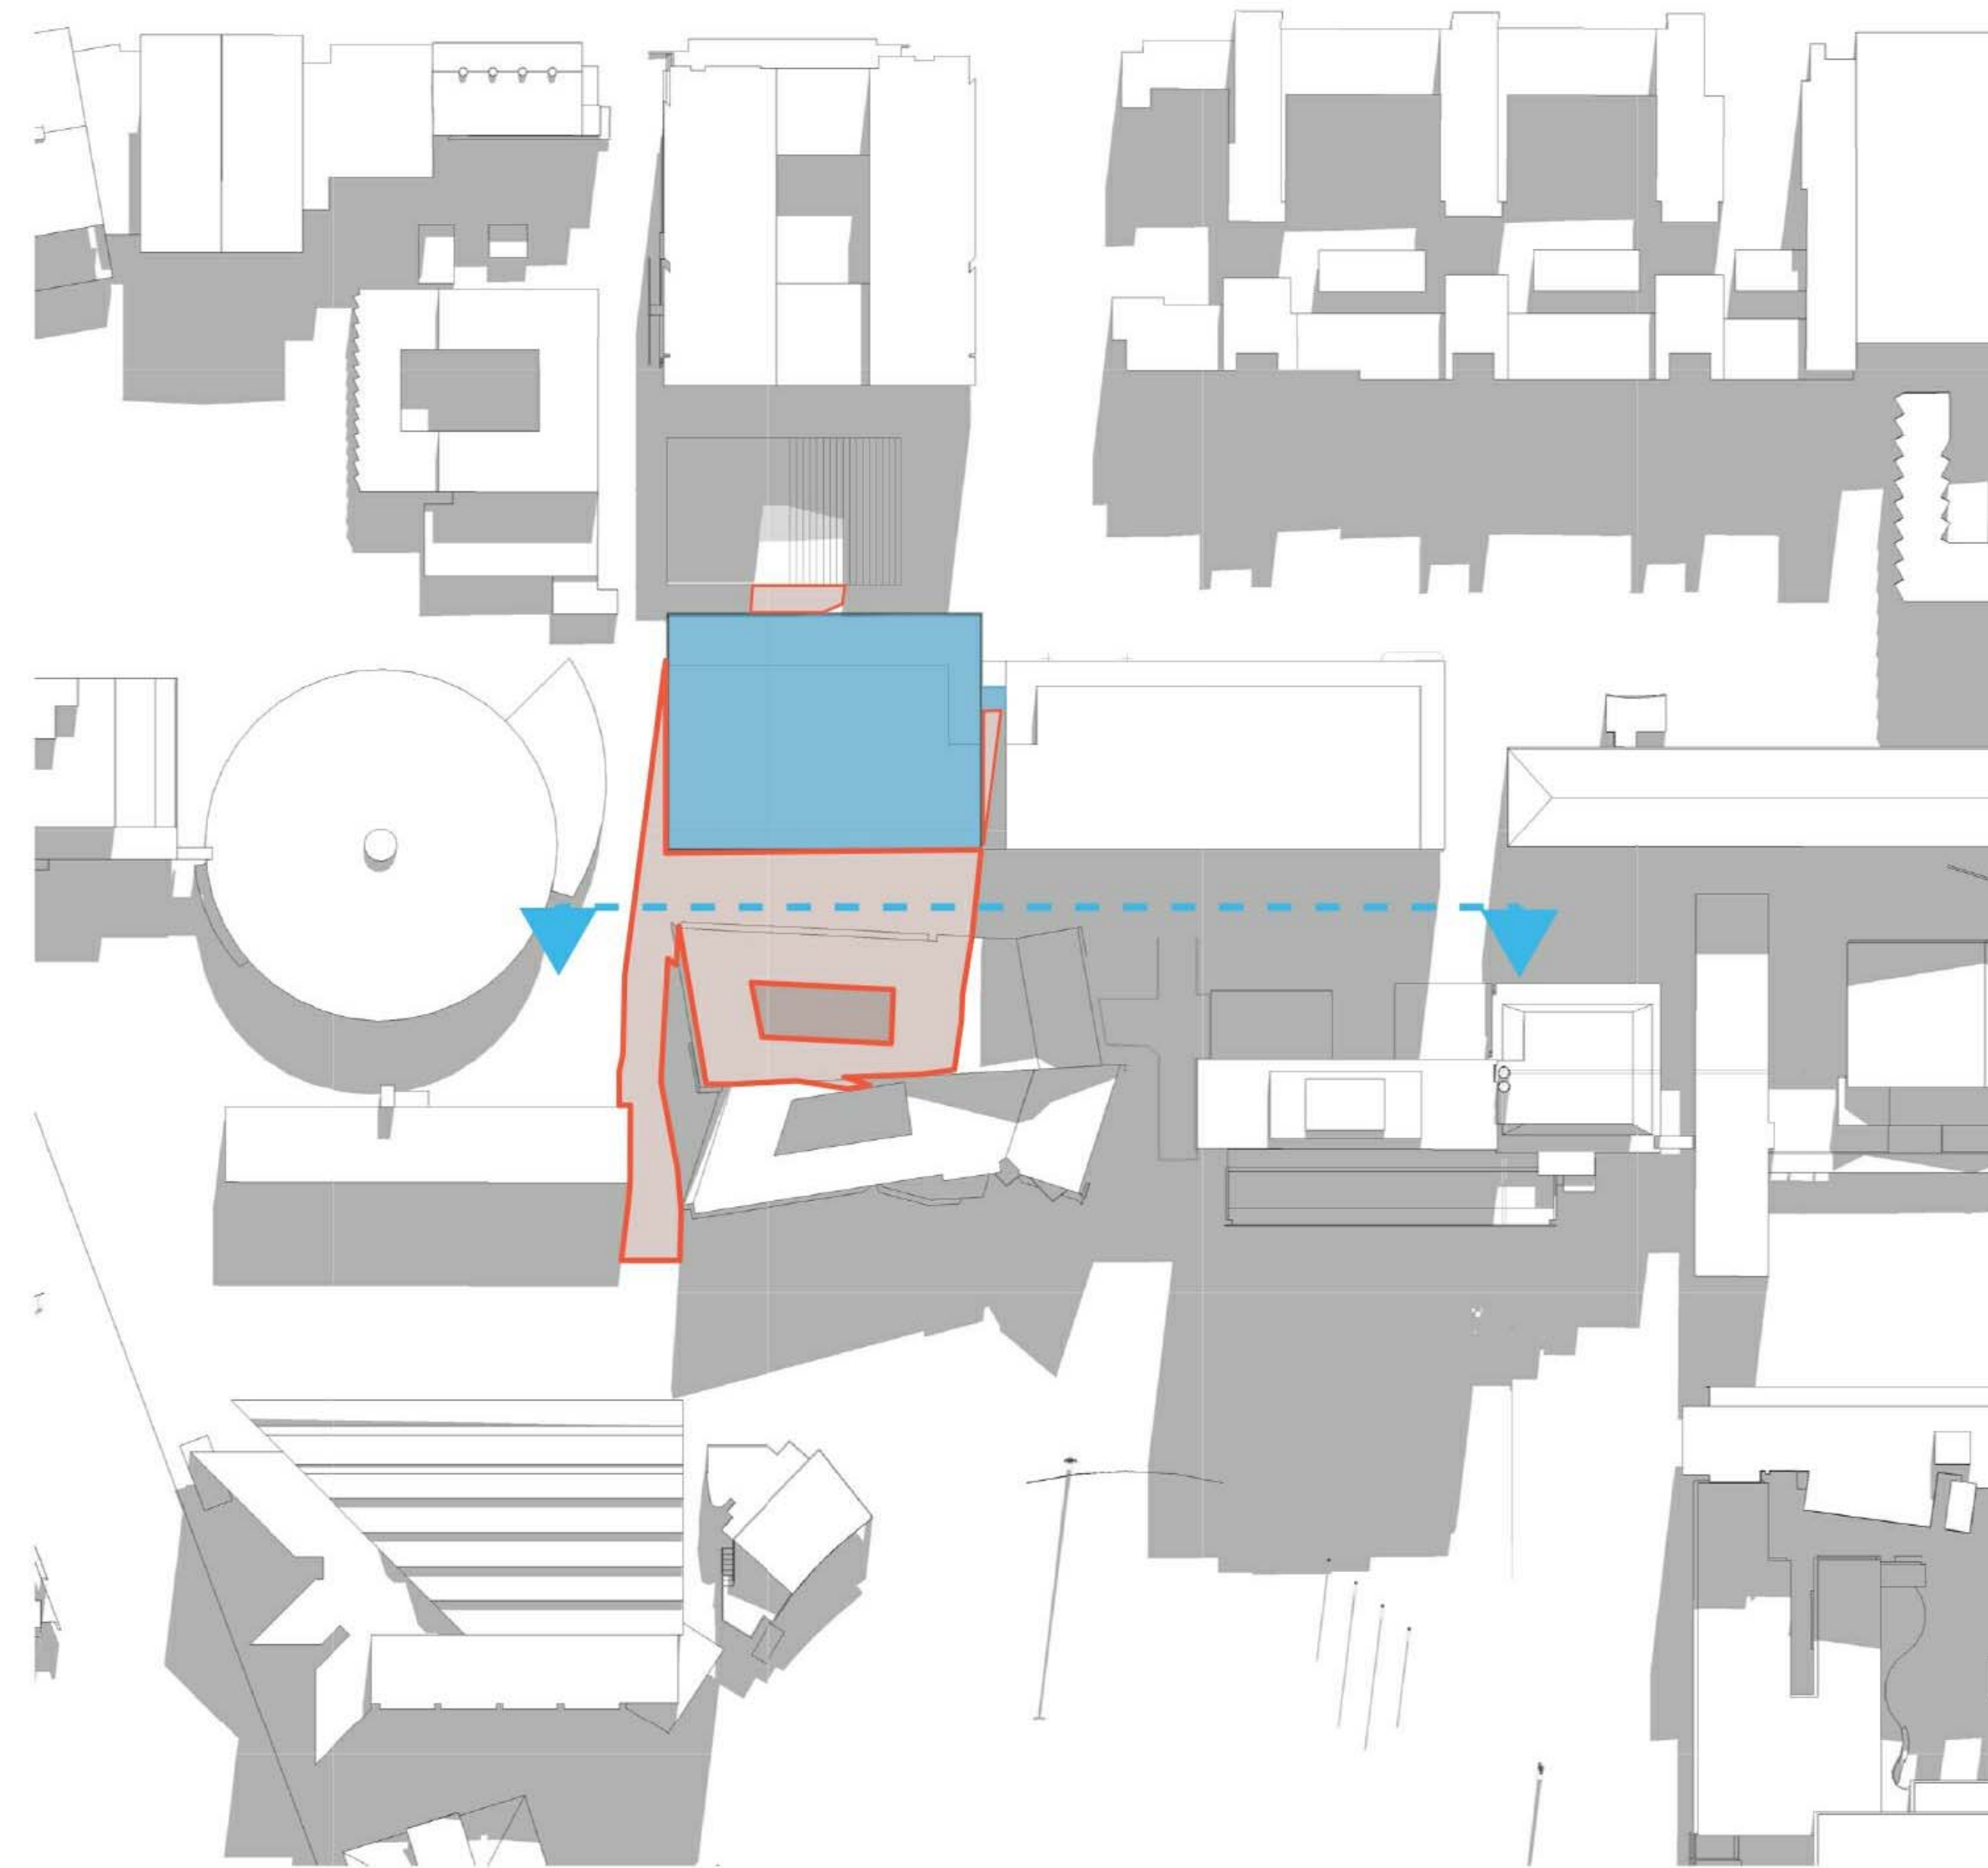


2 Shadow Study Jun 21 1200

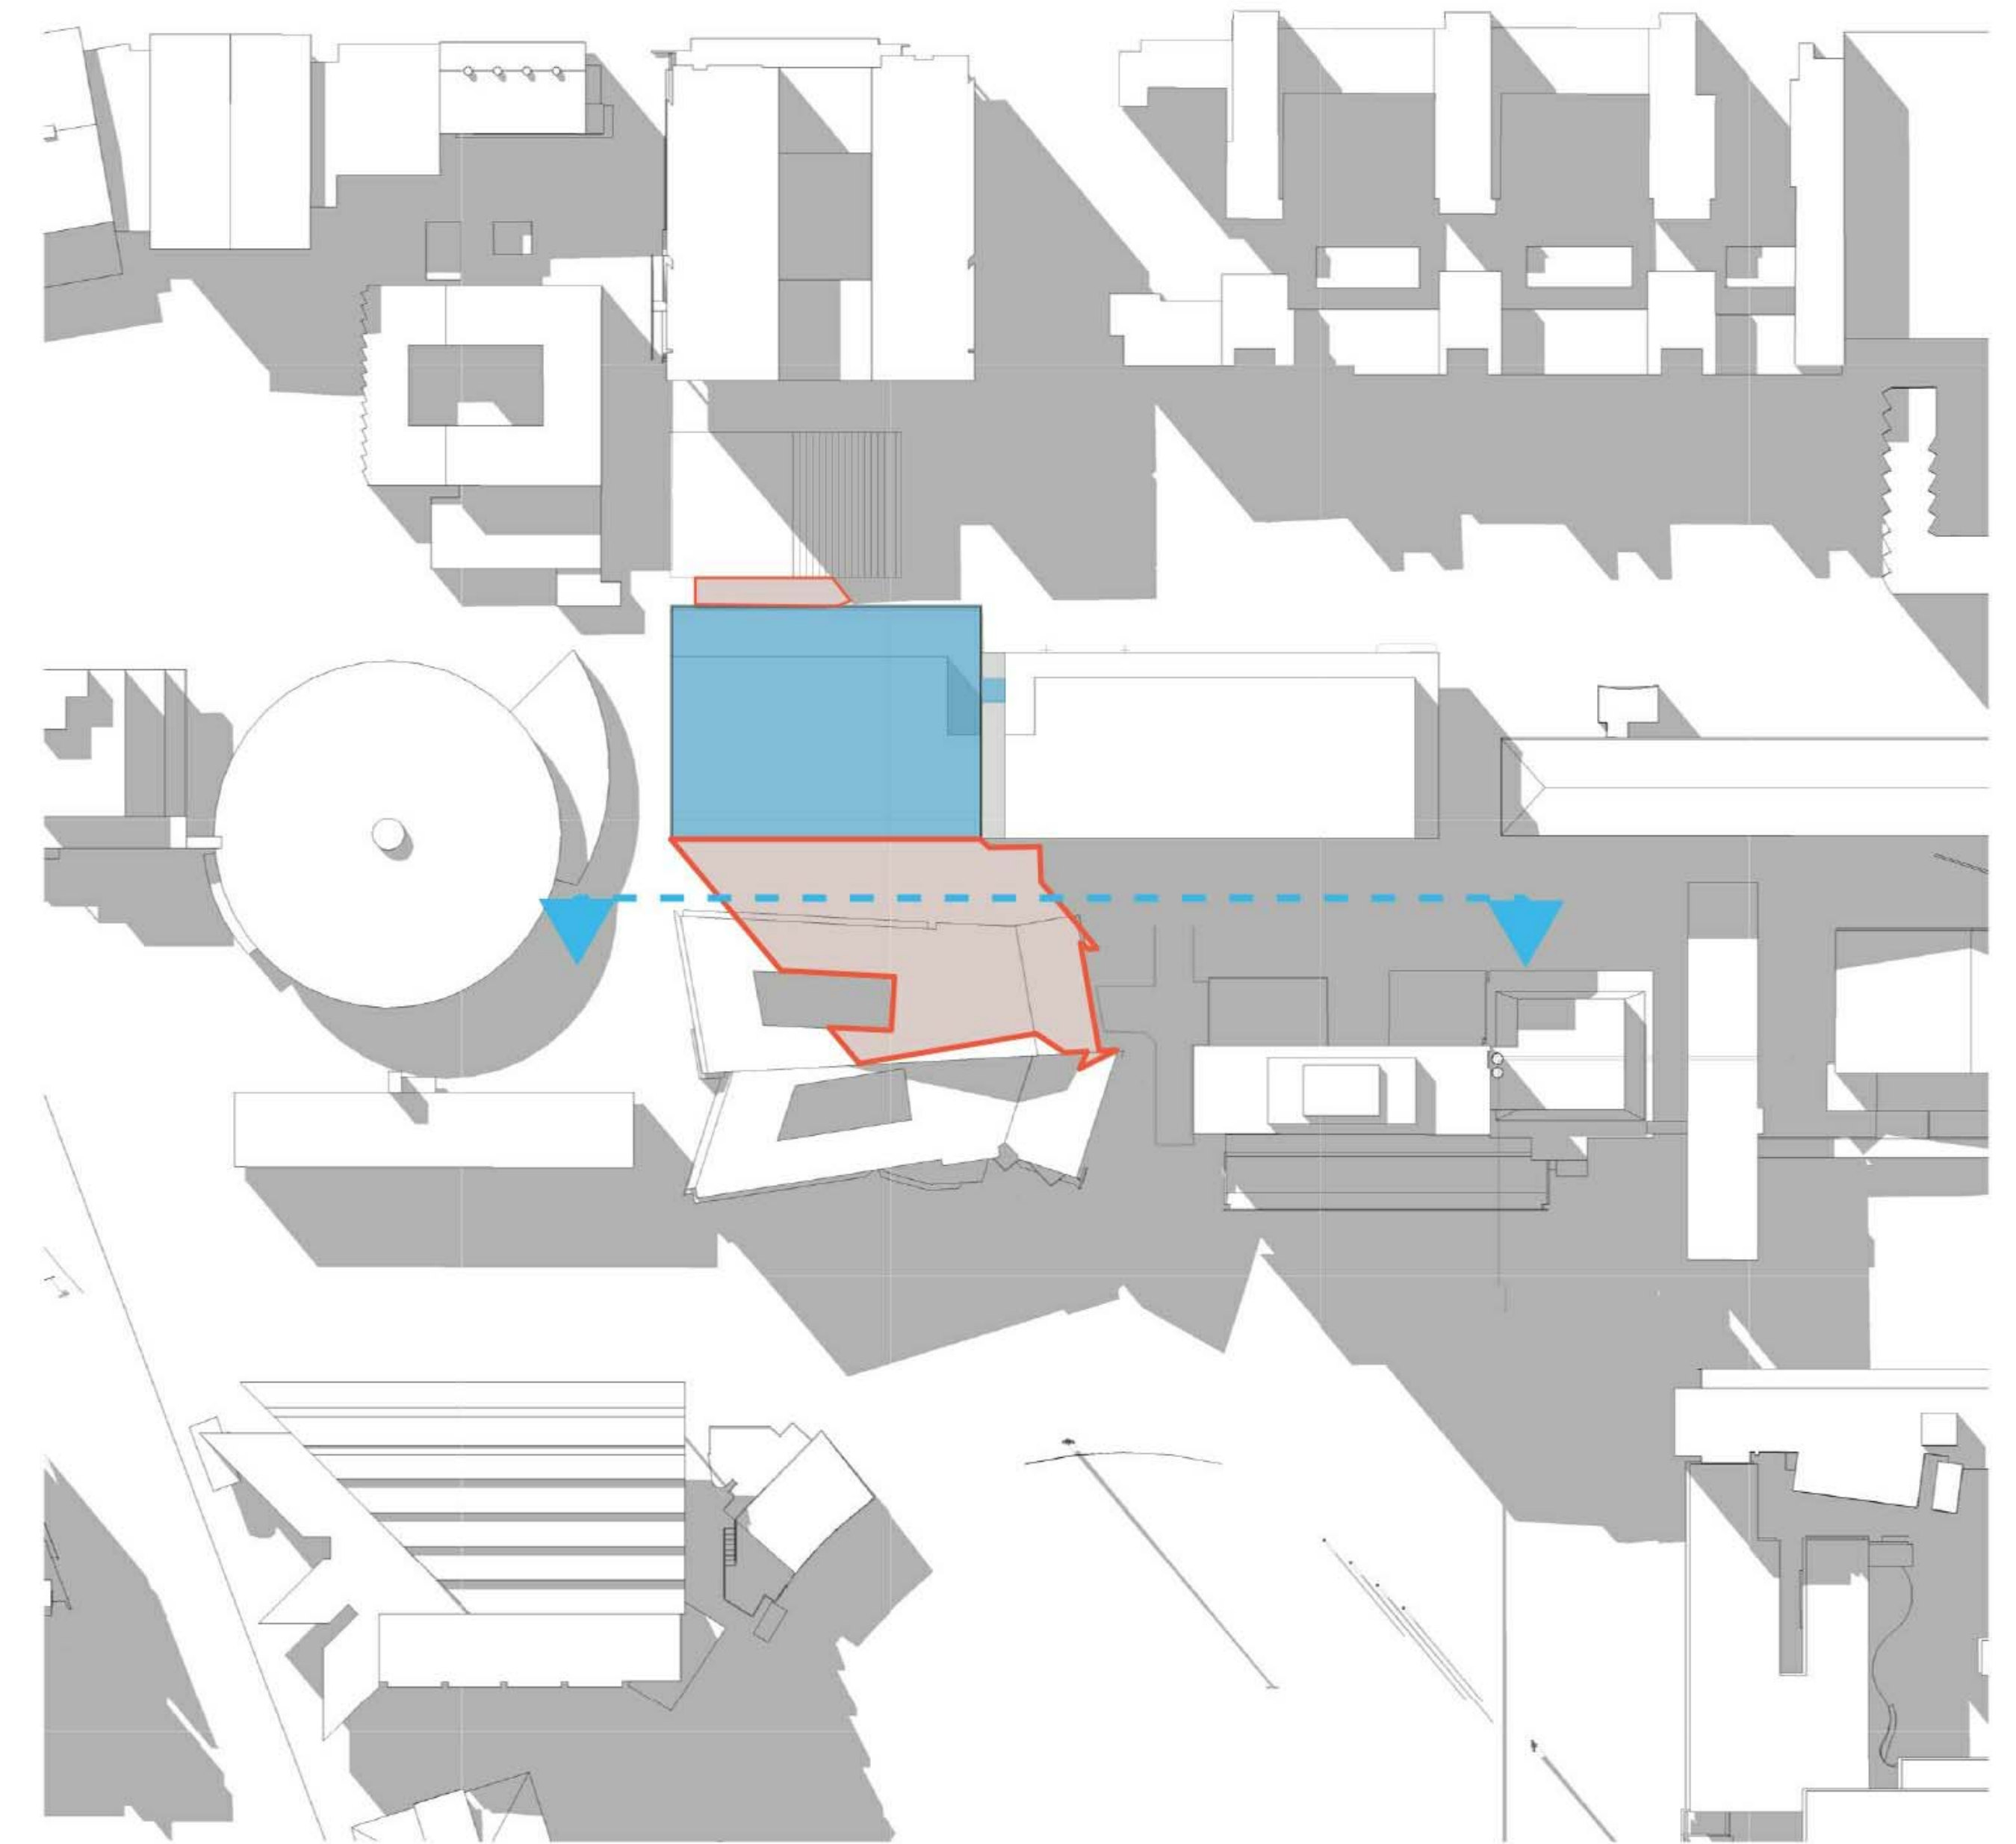

3 Shadow Study Jun 21 1500

 Overshadow by Science and Engineering Building

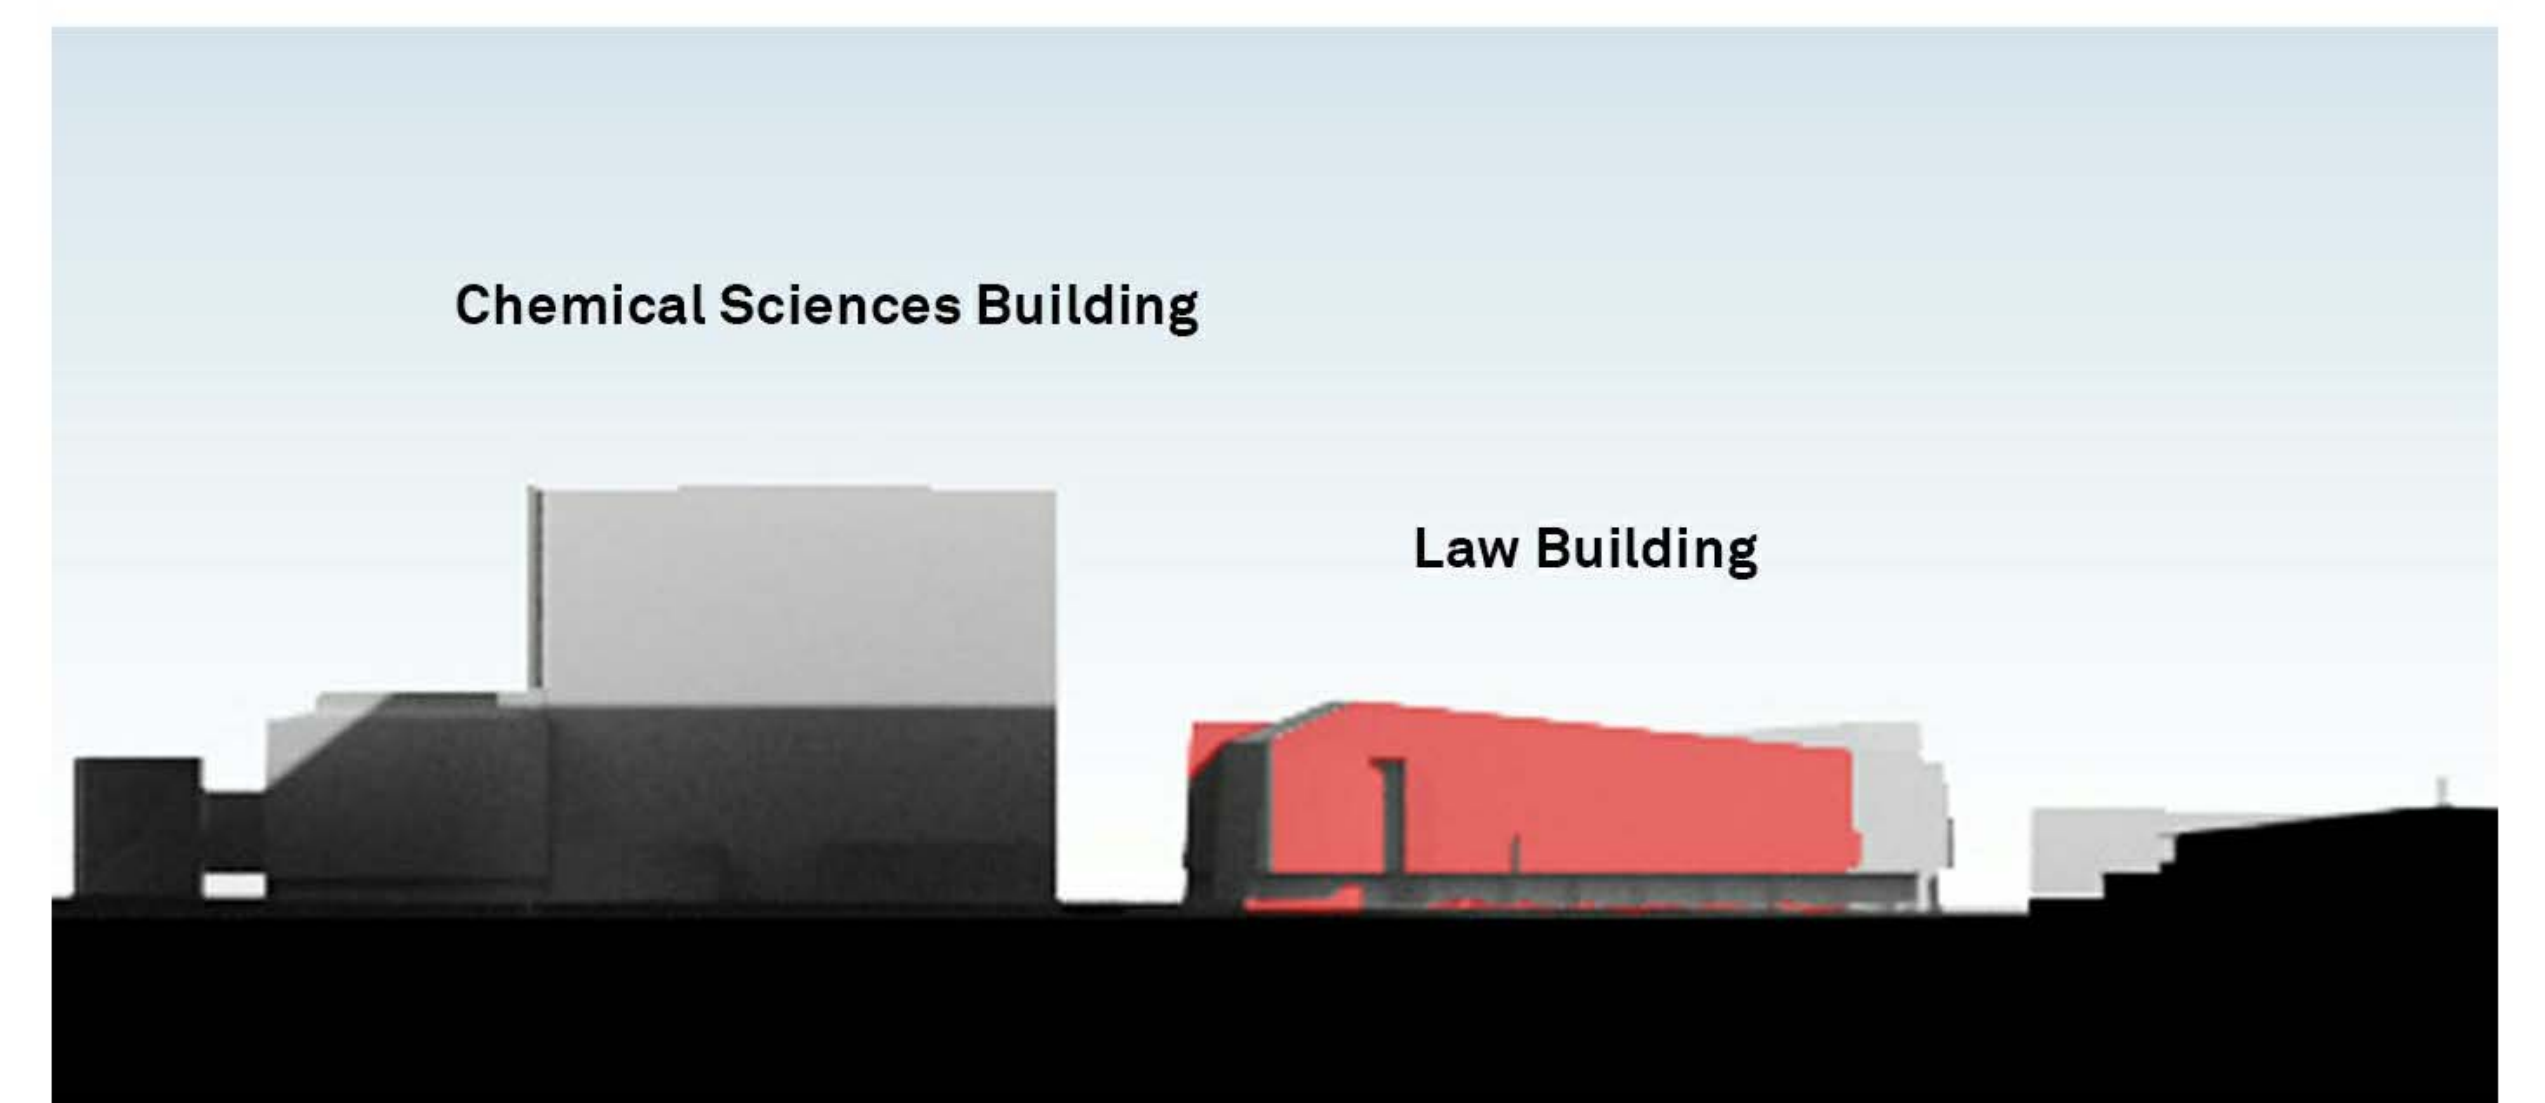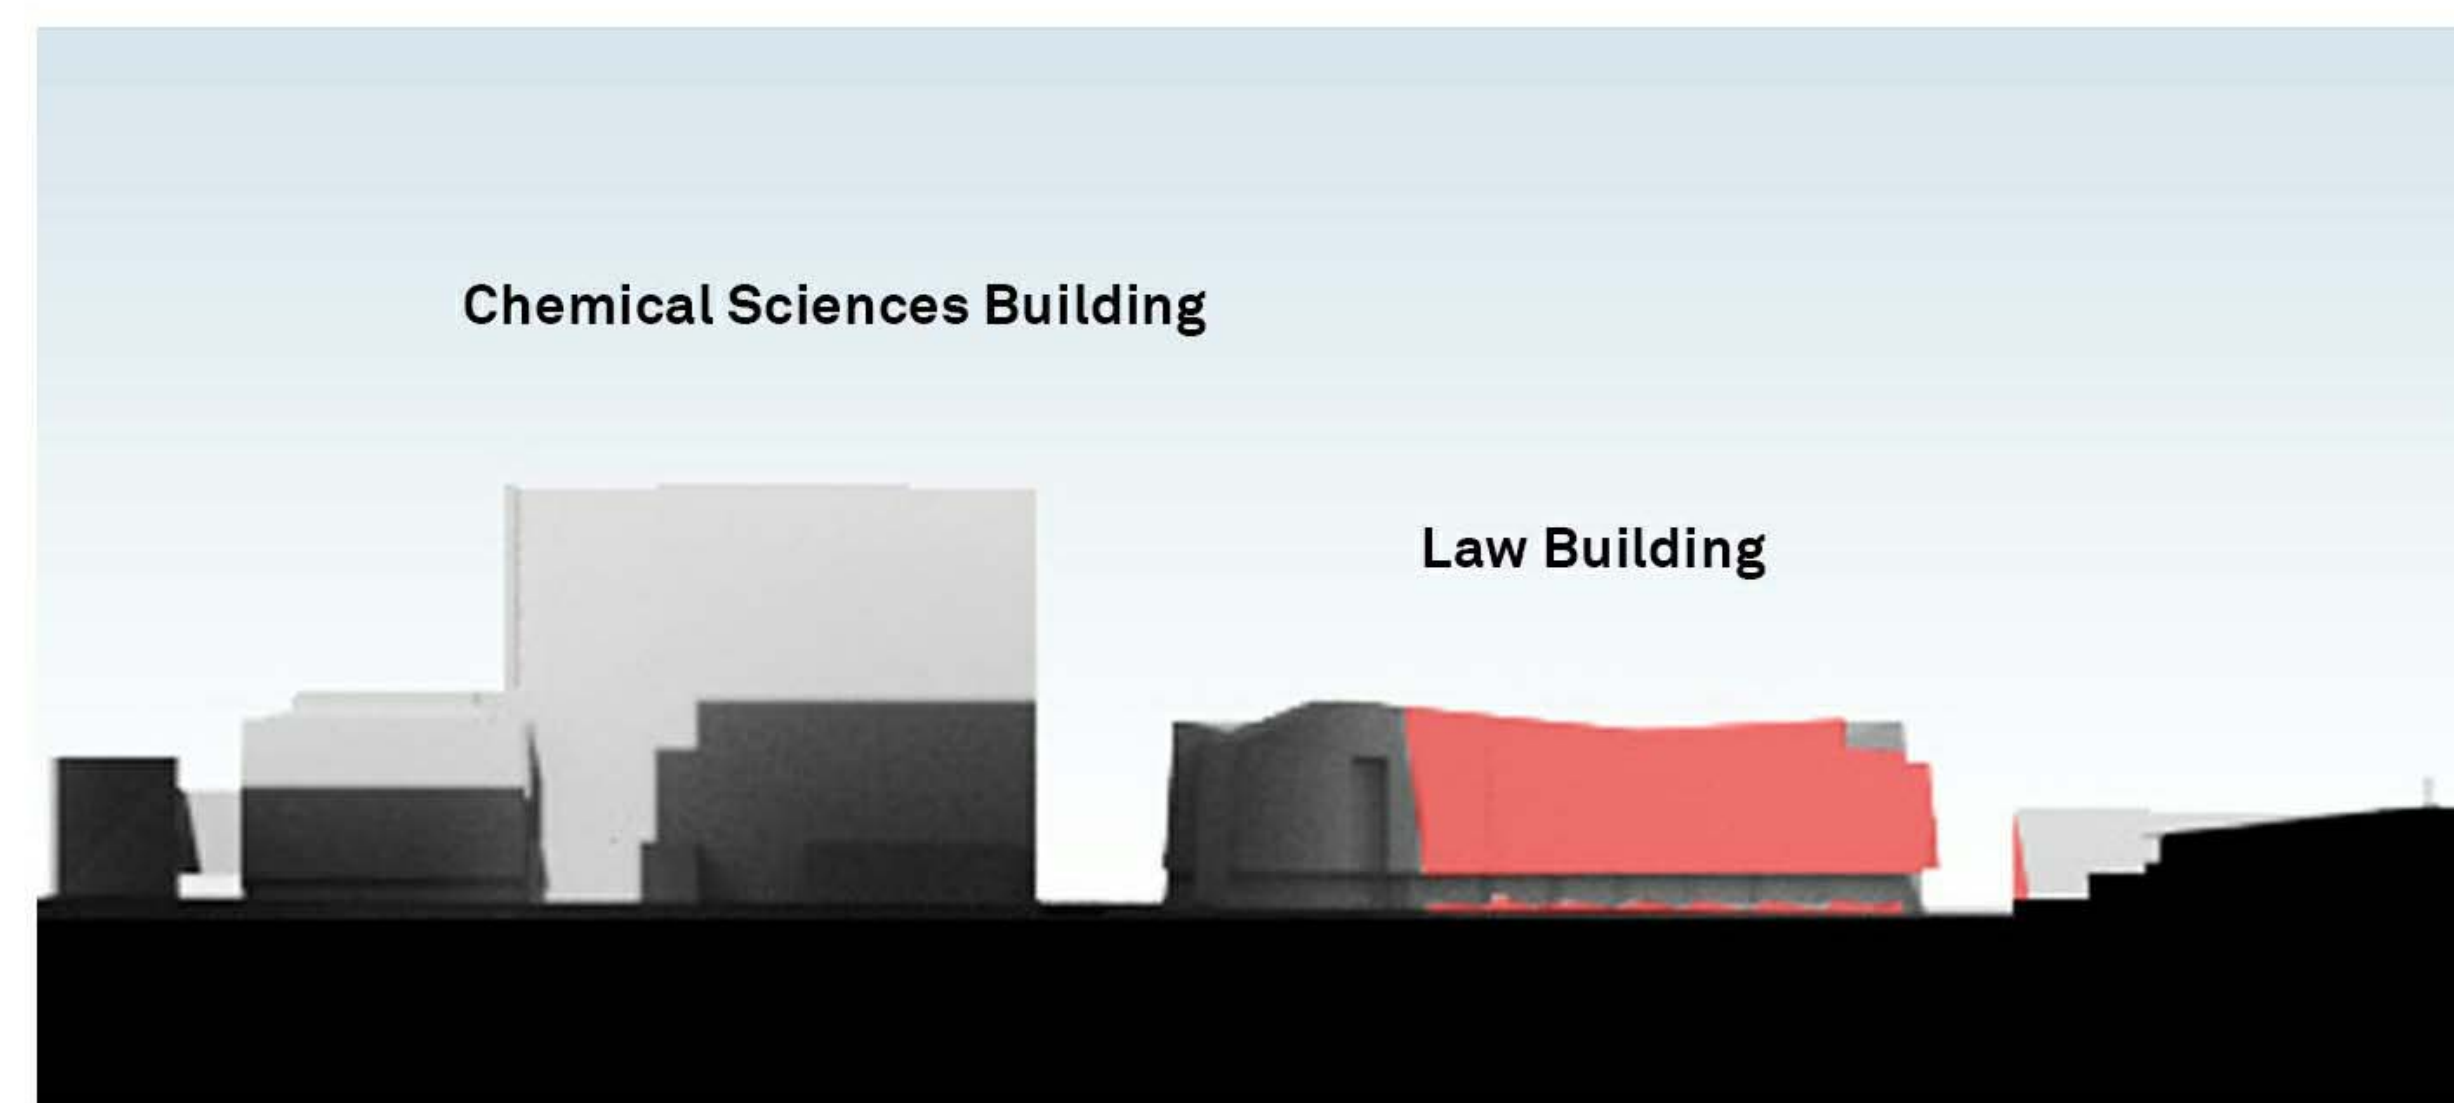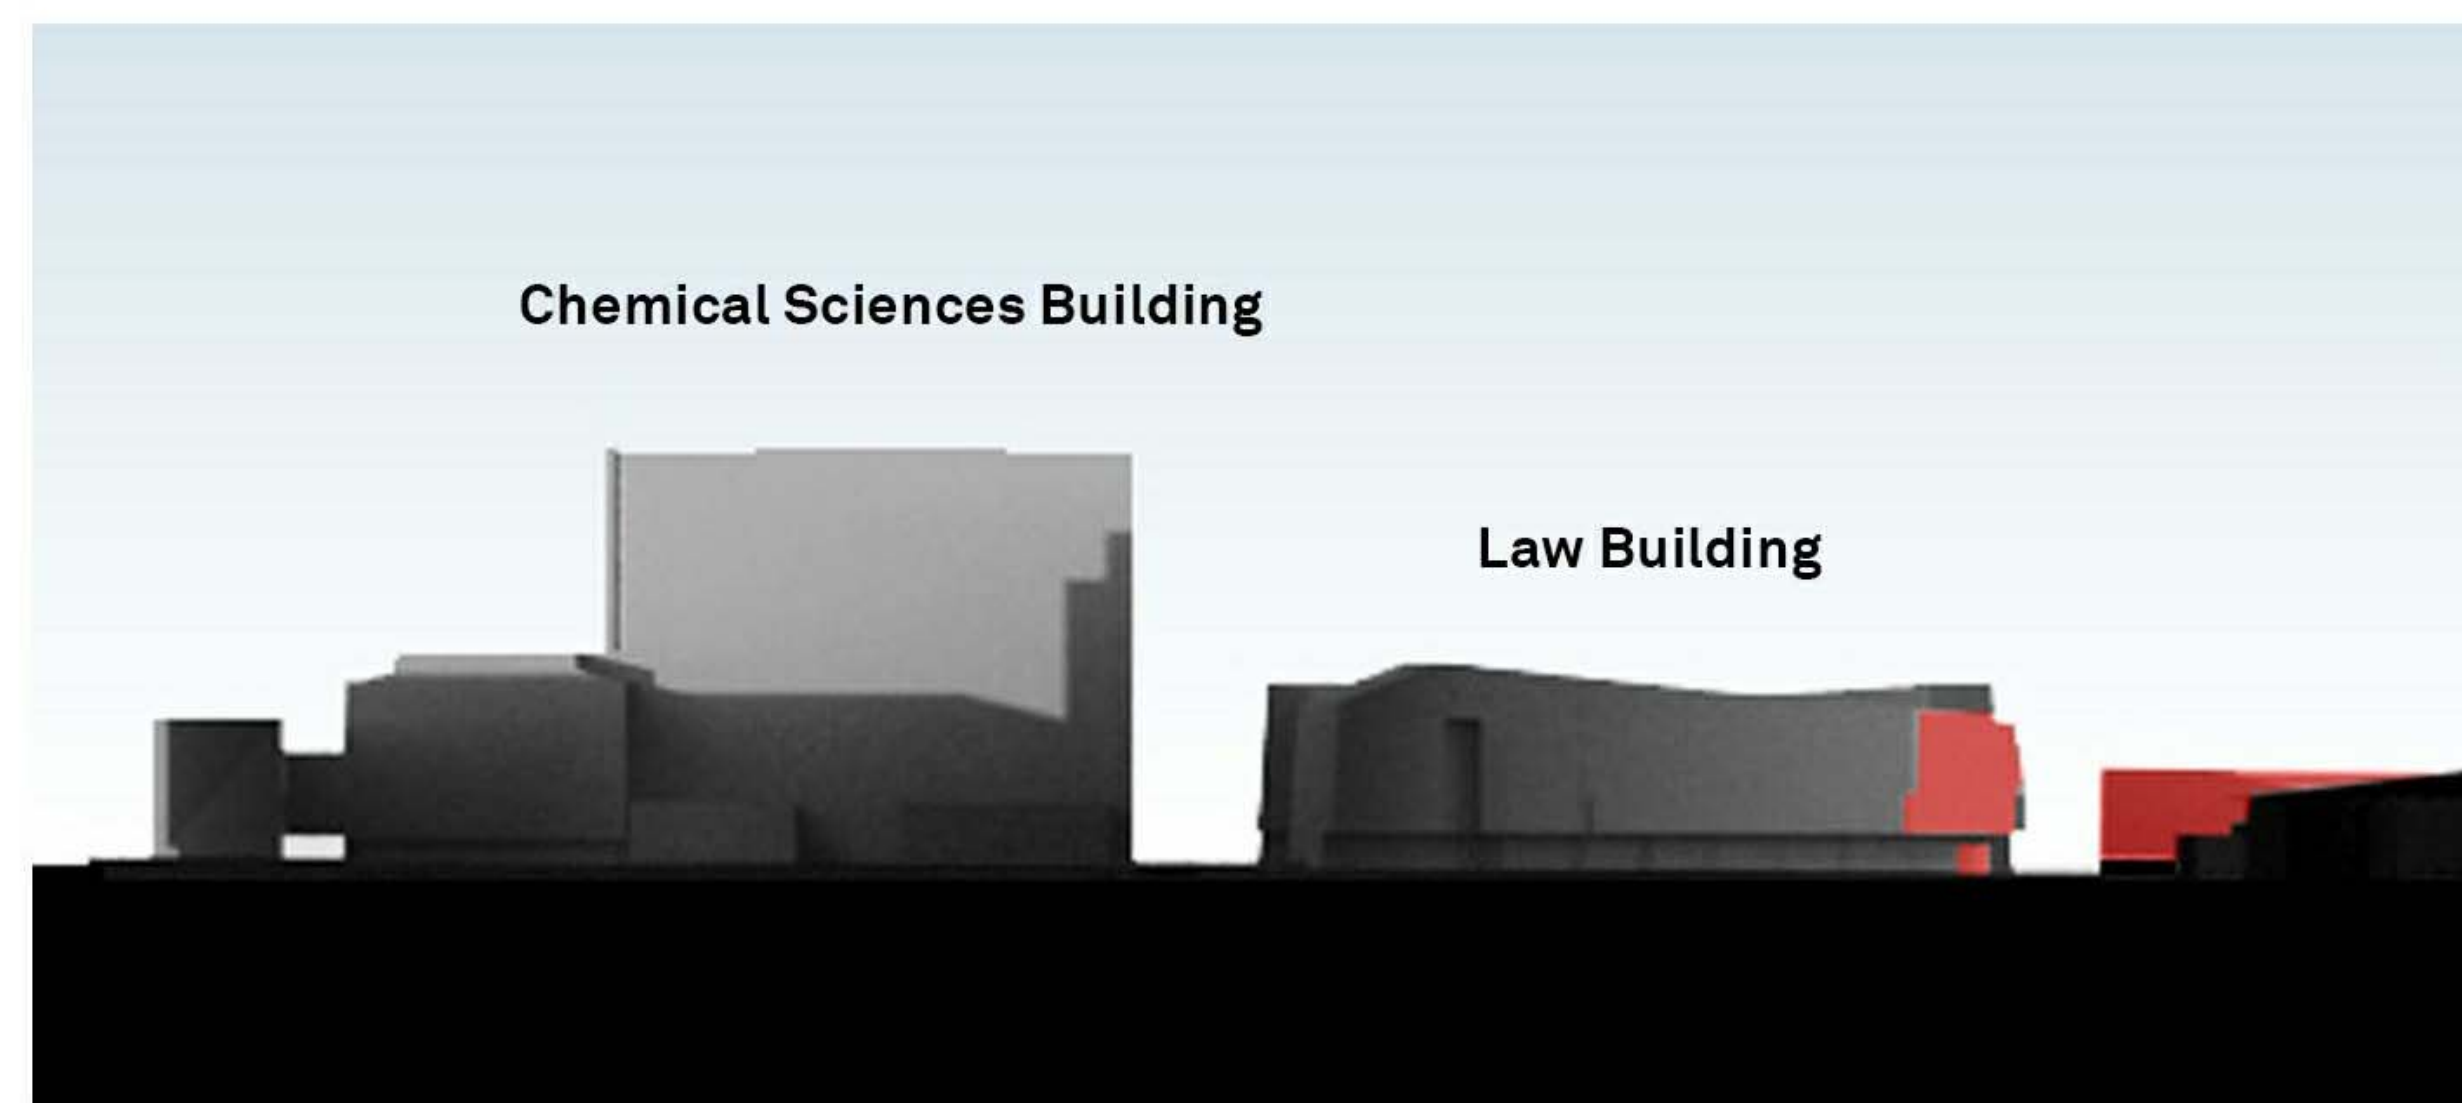

Shadows on the North Elevation of Adjacent Buildings

 Facade overshadowed by Science and Engineering Building

GRIMSHAW

HR

**RICE
DAUBNEY**


GRIMSHAW Architects
Telephone +61 (02) 9253 0200
Address Level 3, 24 Hickson Rd
Wash Bay
Sydney NSW 2000
Australia
www.grimshaw-architects.com

INTELLECTUAL PROPERTY
© Copyright Grimshaw Architects Pty Limited.
All rights reserved. No part of this document may be reproduced, stored in a retrieval system, or transmitted, in any form or by any means, electronic, mechanical, photocopying, recording, or by any information storage and retrieval system, without prior written permission from Grimshaw Architects Pty Limited.

REV	DESCRIPTION	DATE
1	State Significant Development Planning Application	22.07.18

CLIENT
UNSW
THE UNIVERSITY OF NEW SOUTH WALES

NOTES
© Grimshaw Architects Pty Limited. All rights reserved. No part of this document may be reproduced, stored in a retrieval system, or transmitted, in any form or by any means, electronic, mechanical, photocopying, recording, or by any information storage and retrieval system, without prior written permission from Grimshaw Architects Pty Limited.

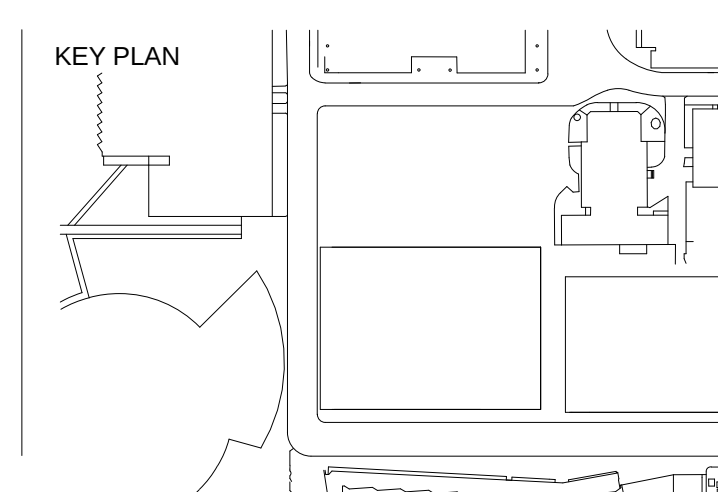


DRAWING KEY


PROJECT
**SCIENCE AND ENGINEERING
BUILDING**

ADDRESS
UNSW

GRIMSHAW PROJECT NO.
15083

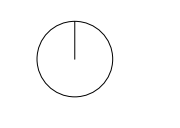PROJECT NORTH

SCALE
NTS @ A0

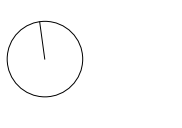
STATUS
FOR APPROVAL

TRUE NORTH


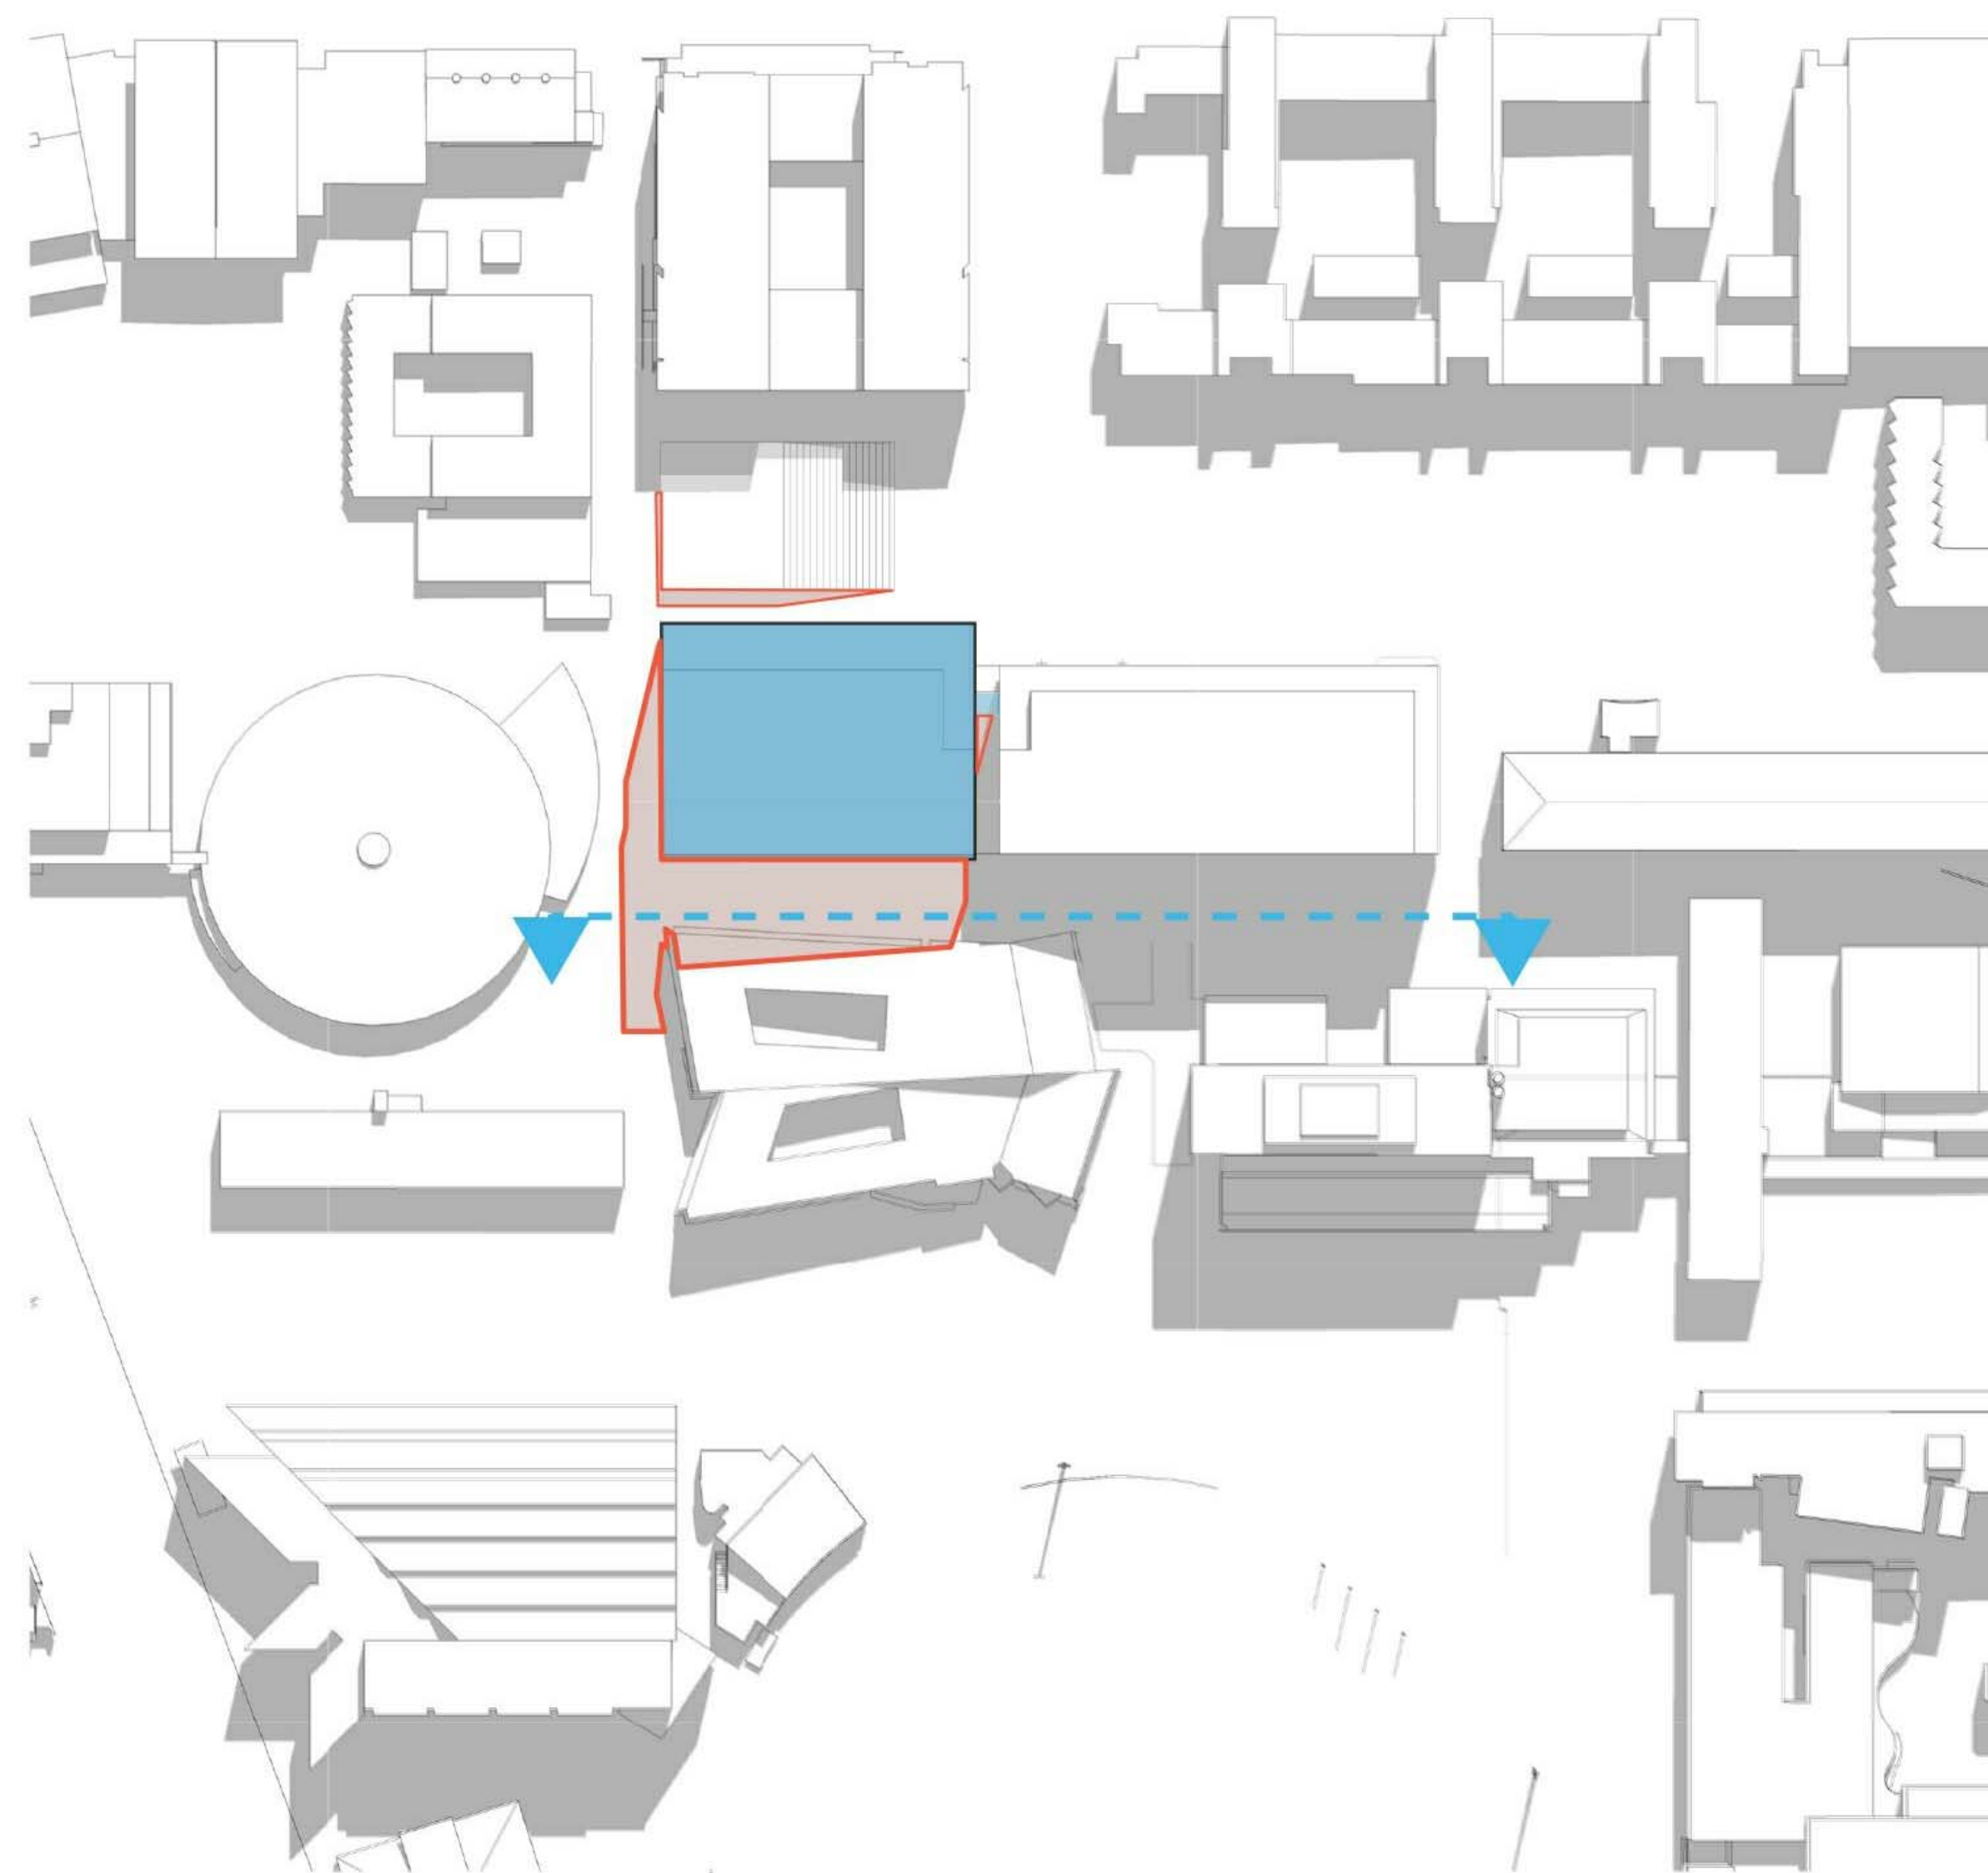
DRAWING
**SHADOW DIAGRAMS
JUNE 21st**

DRAWN
BP
CHECKED
CF
AUTHORISED
MJ


DRAWING NUMBER
A40 1002-SSD
REVISION
1

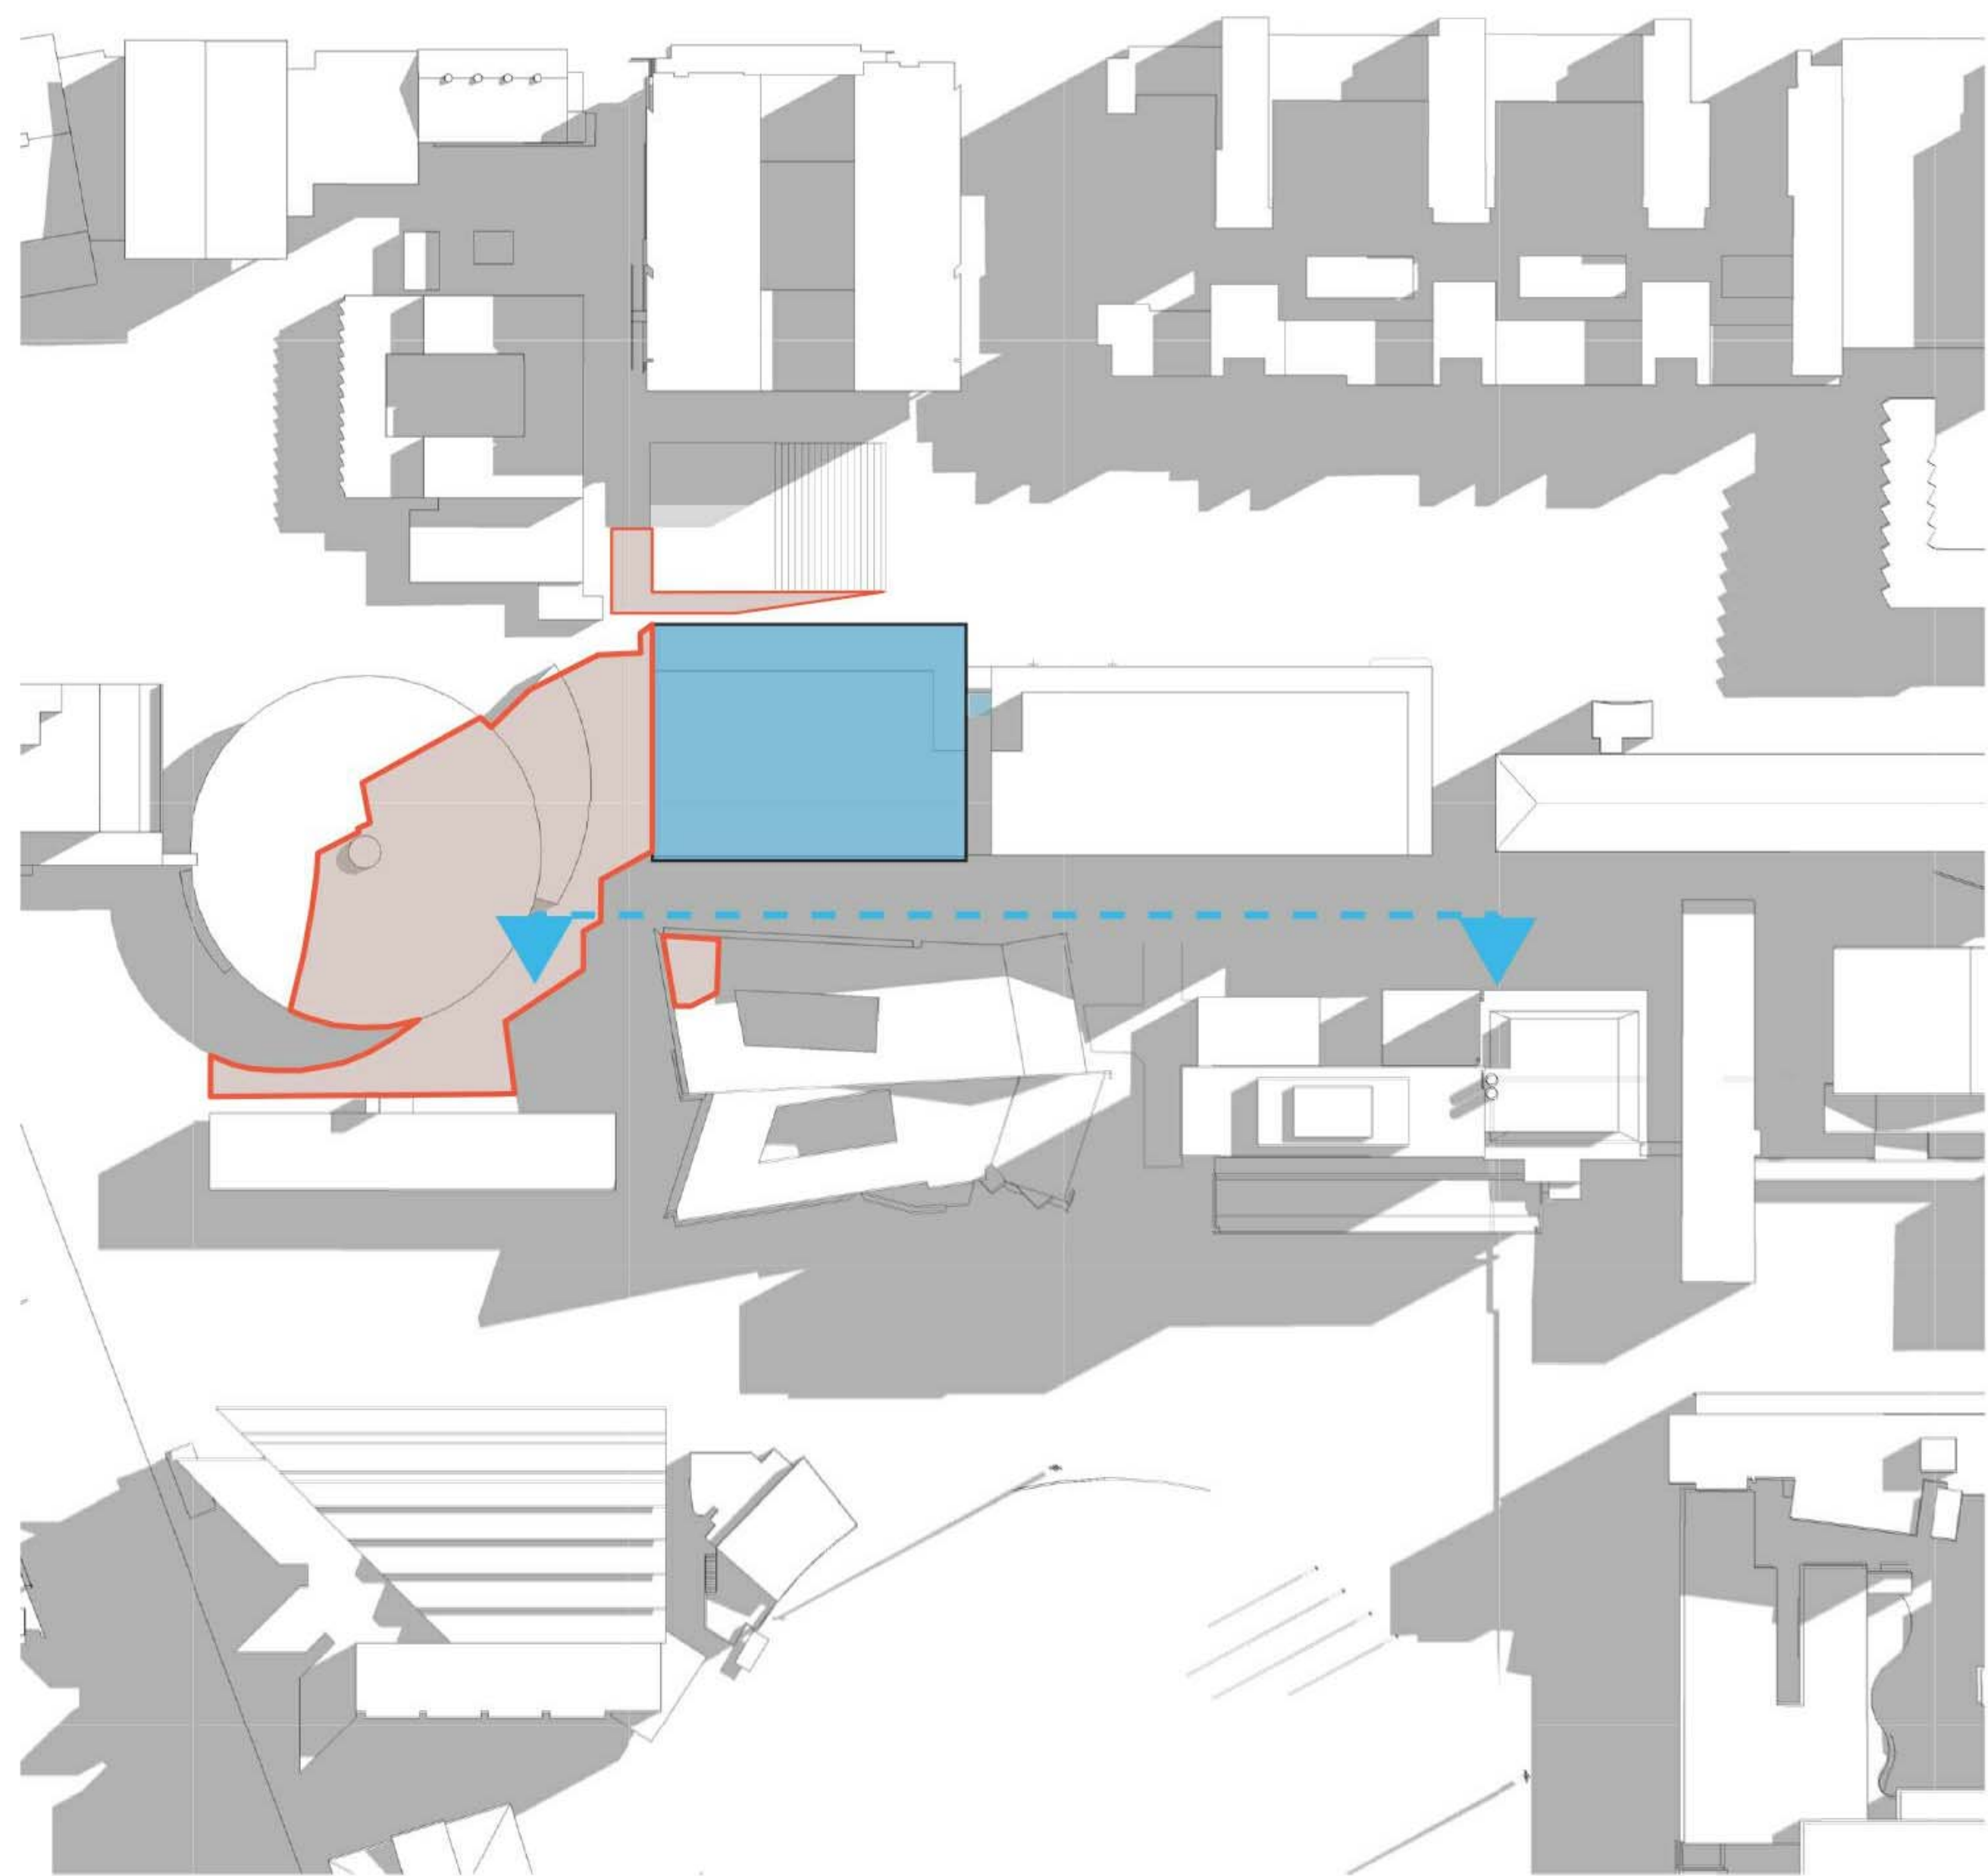

1 Shadow Study Sep 21 0900






2 Shadow Study Sep 21 1200

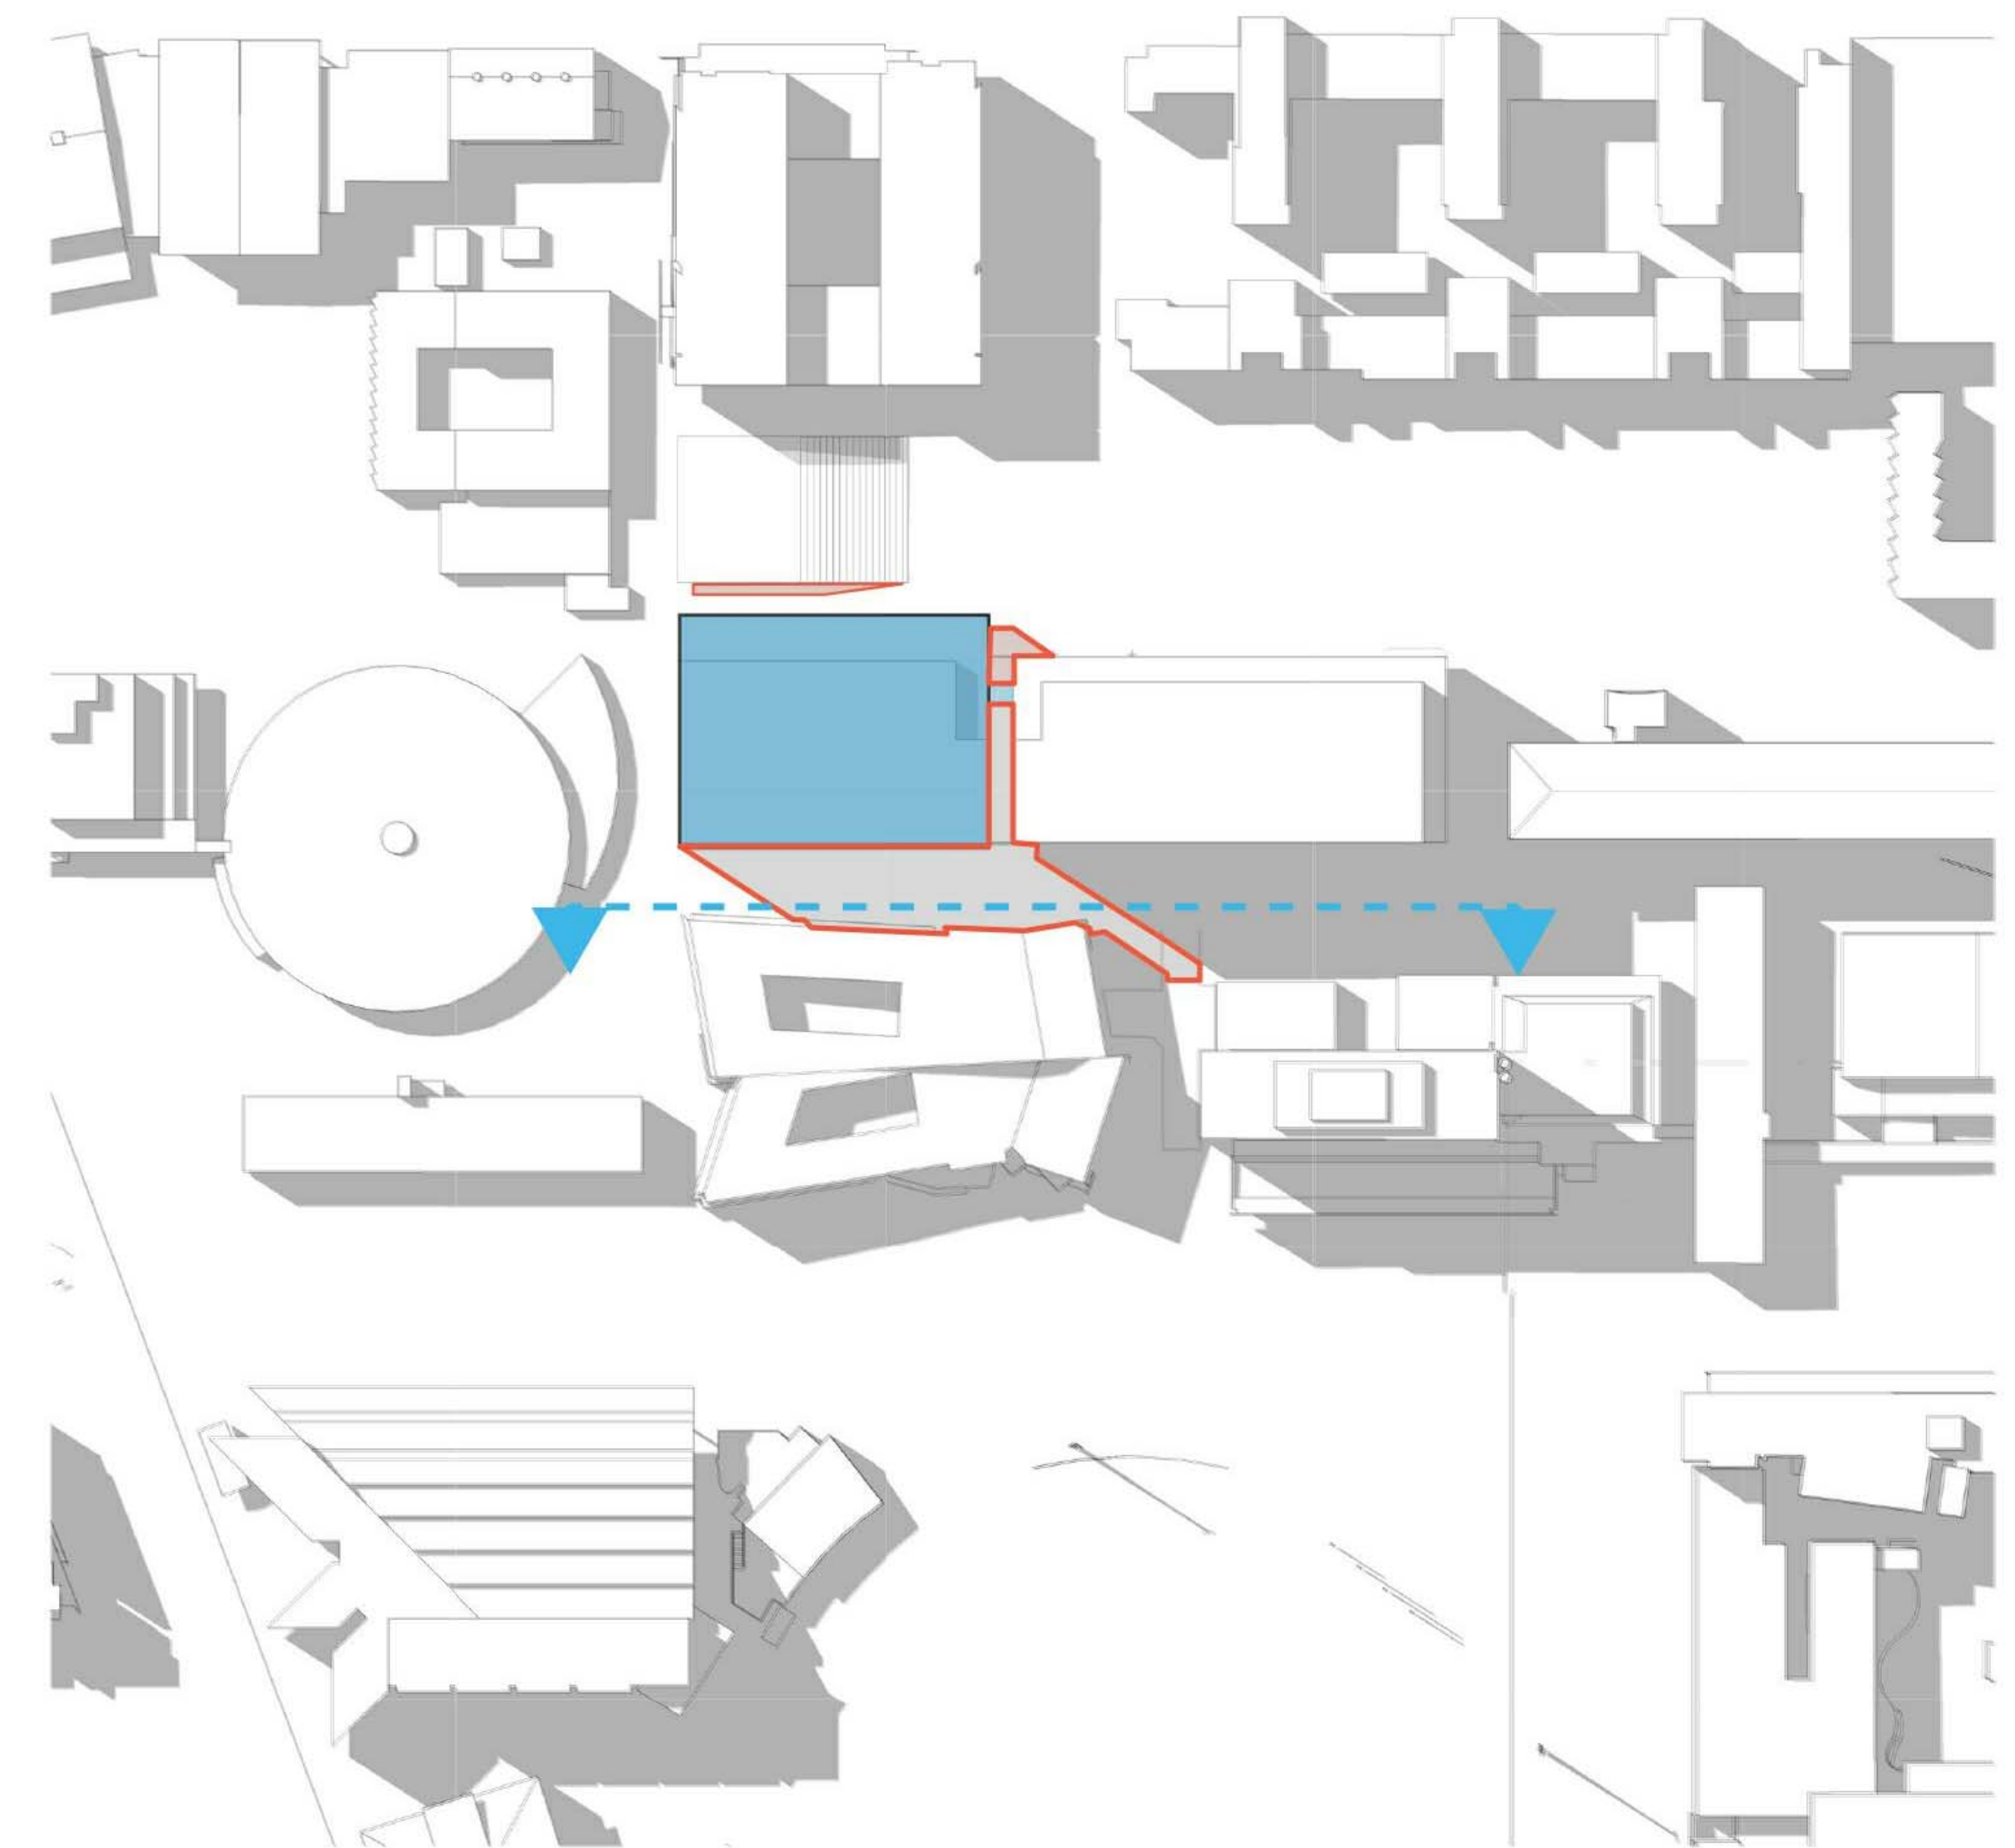

3 Shadow Study Sep 21 1500

Overshadow by Science and Engineering Building

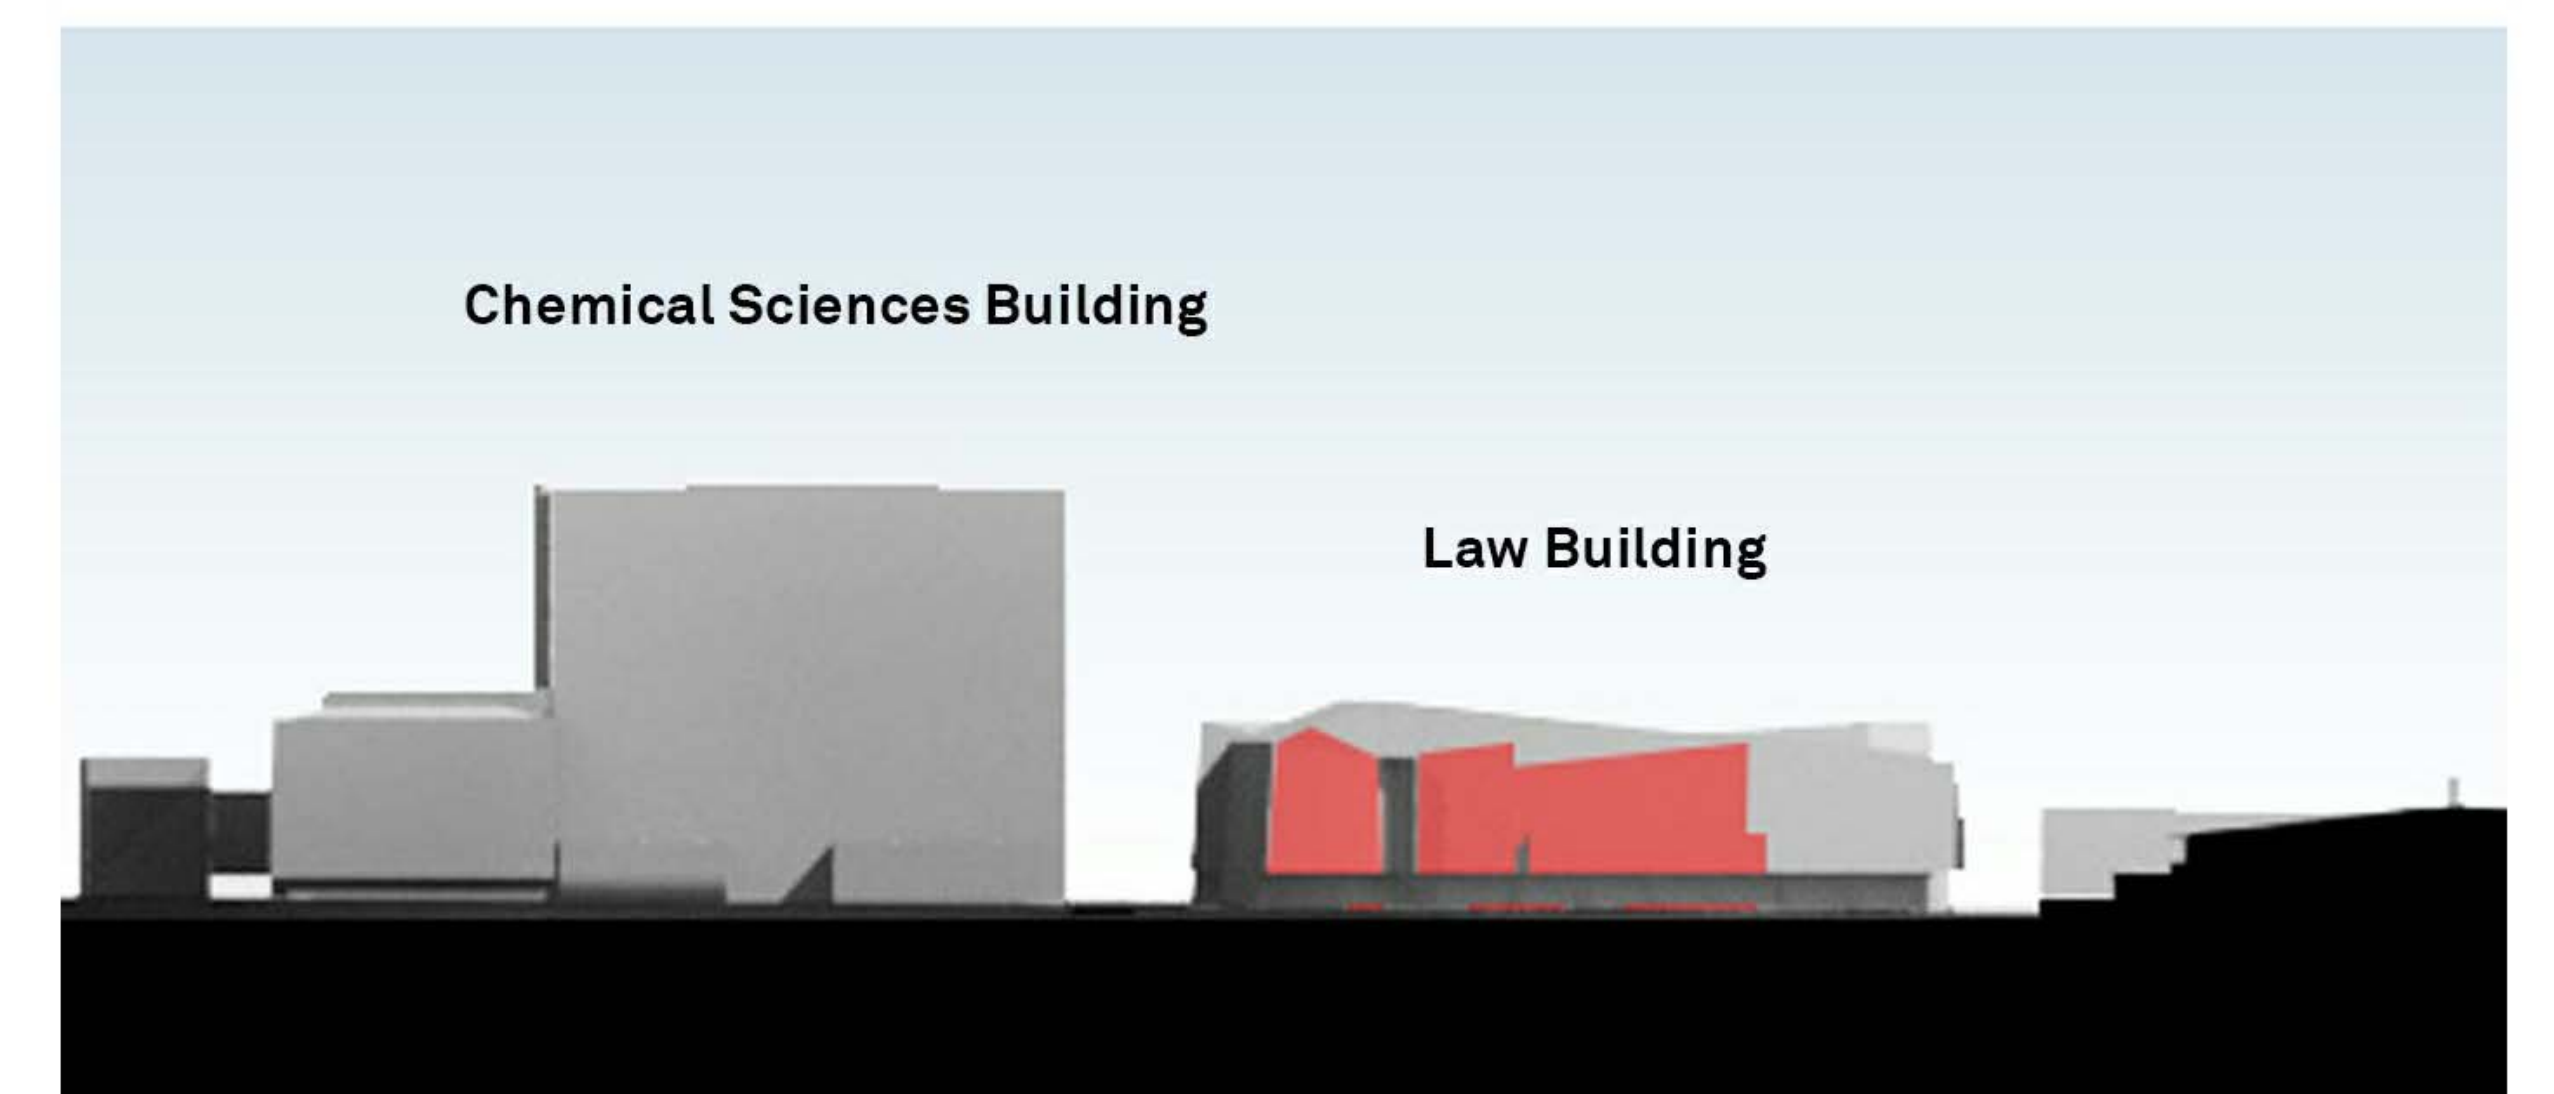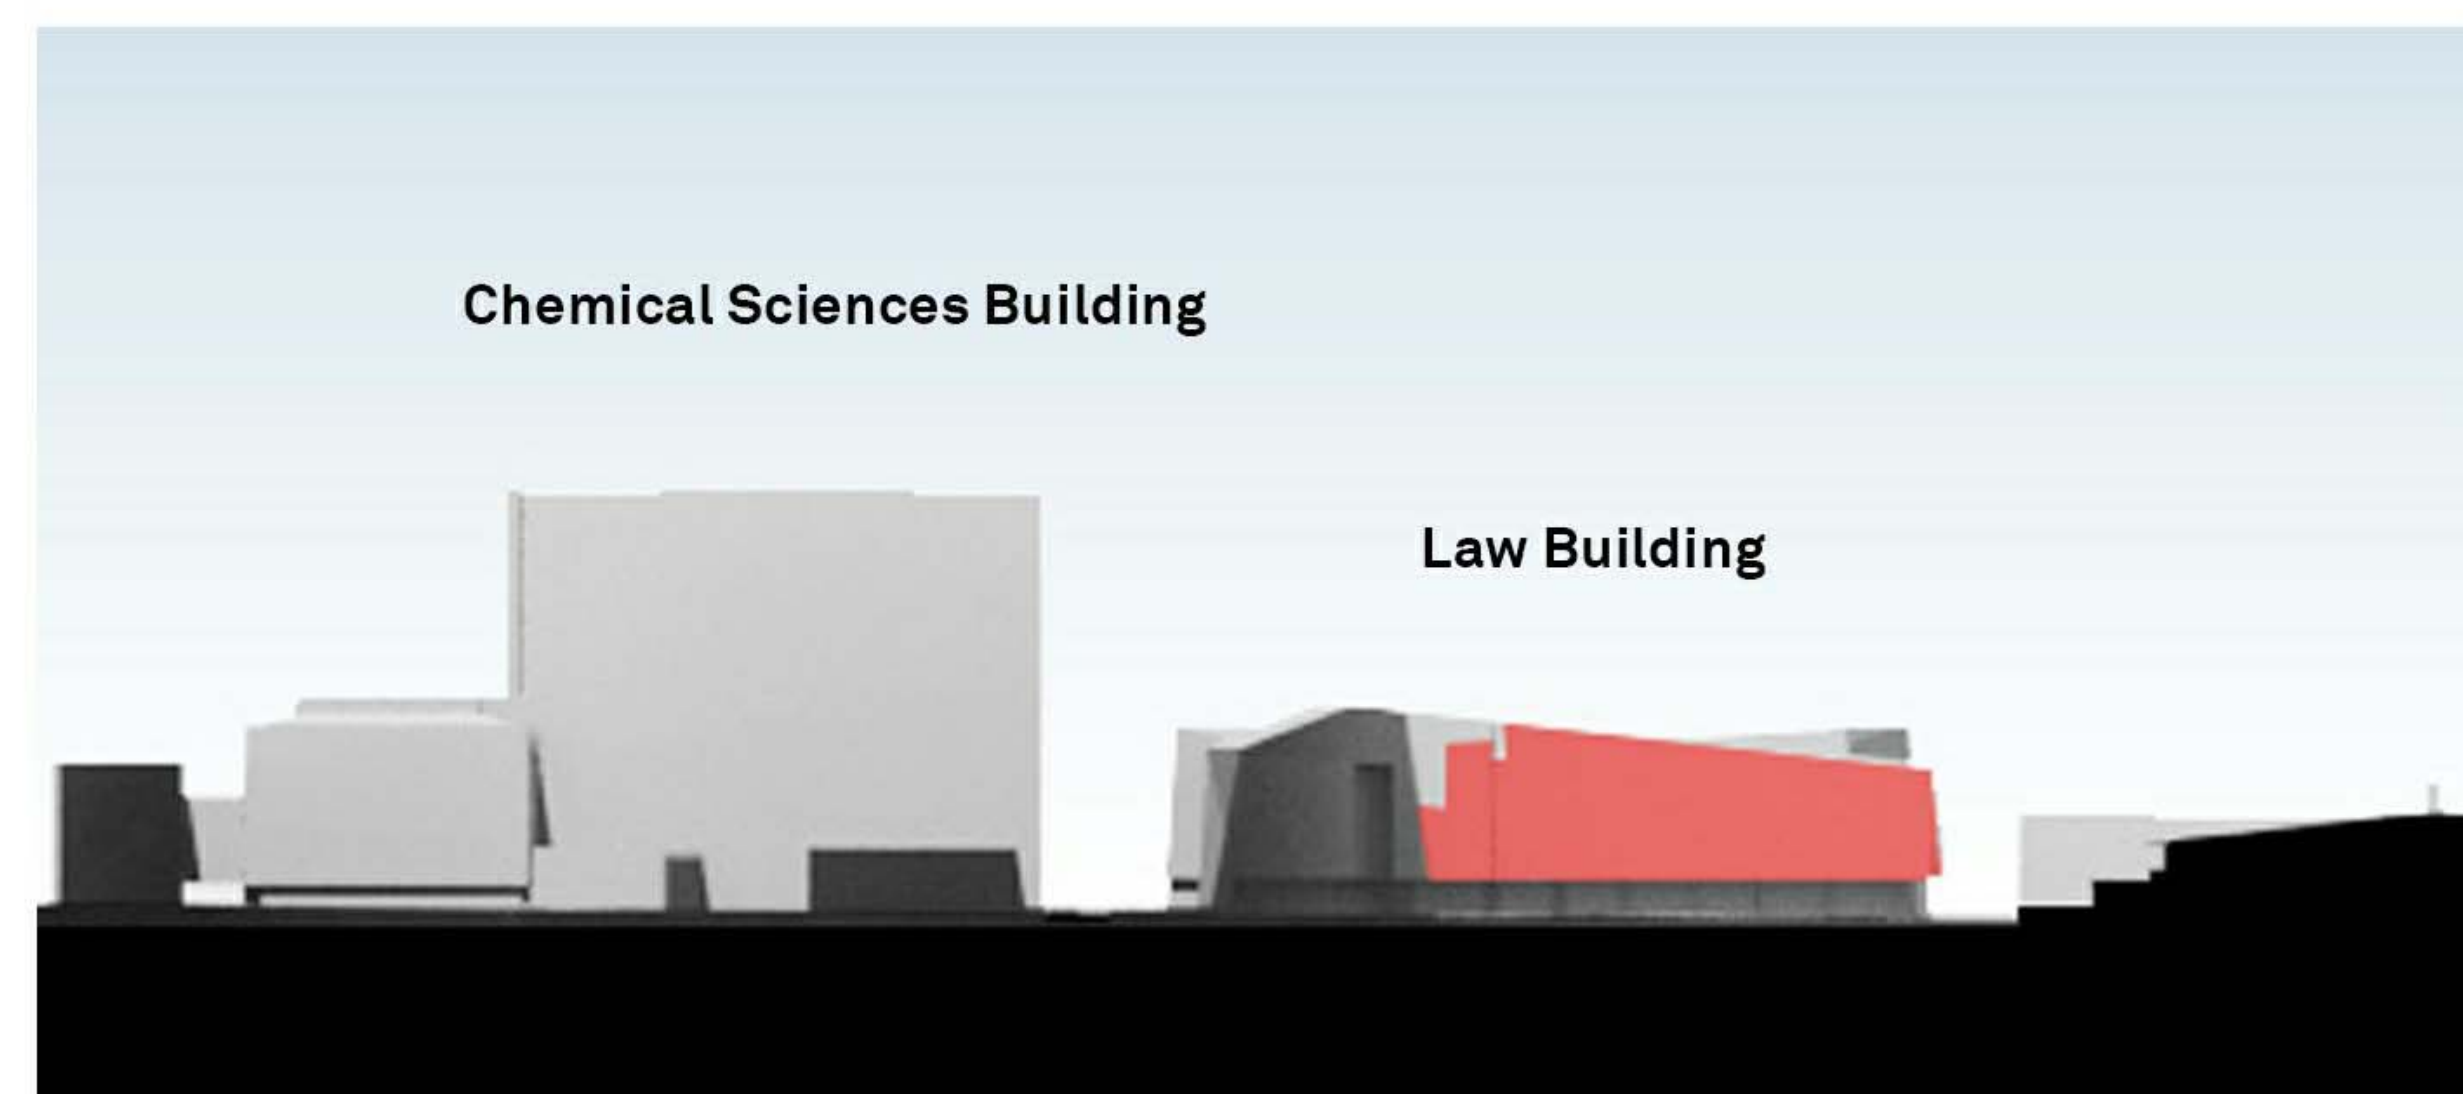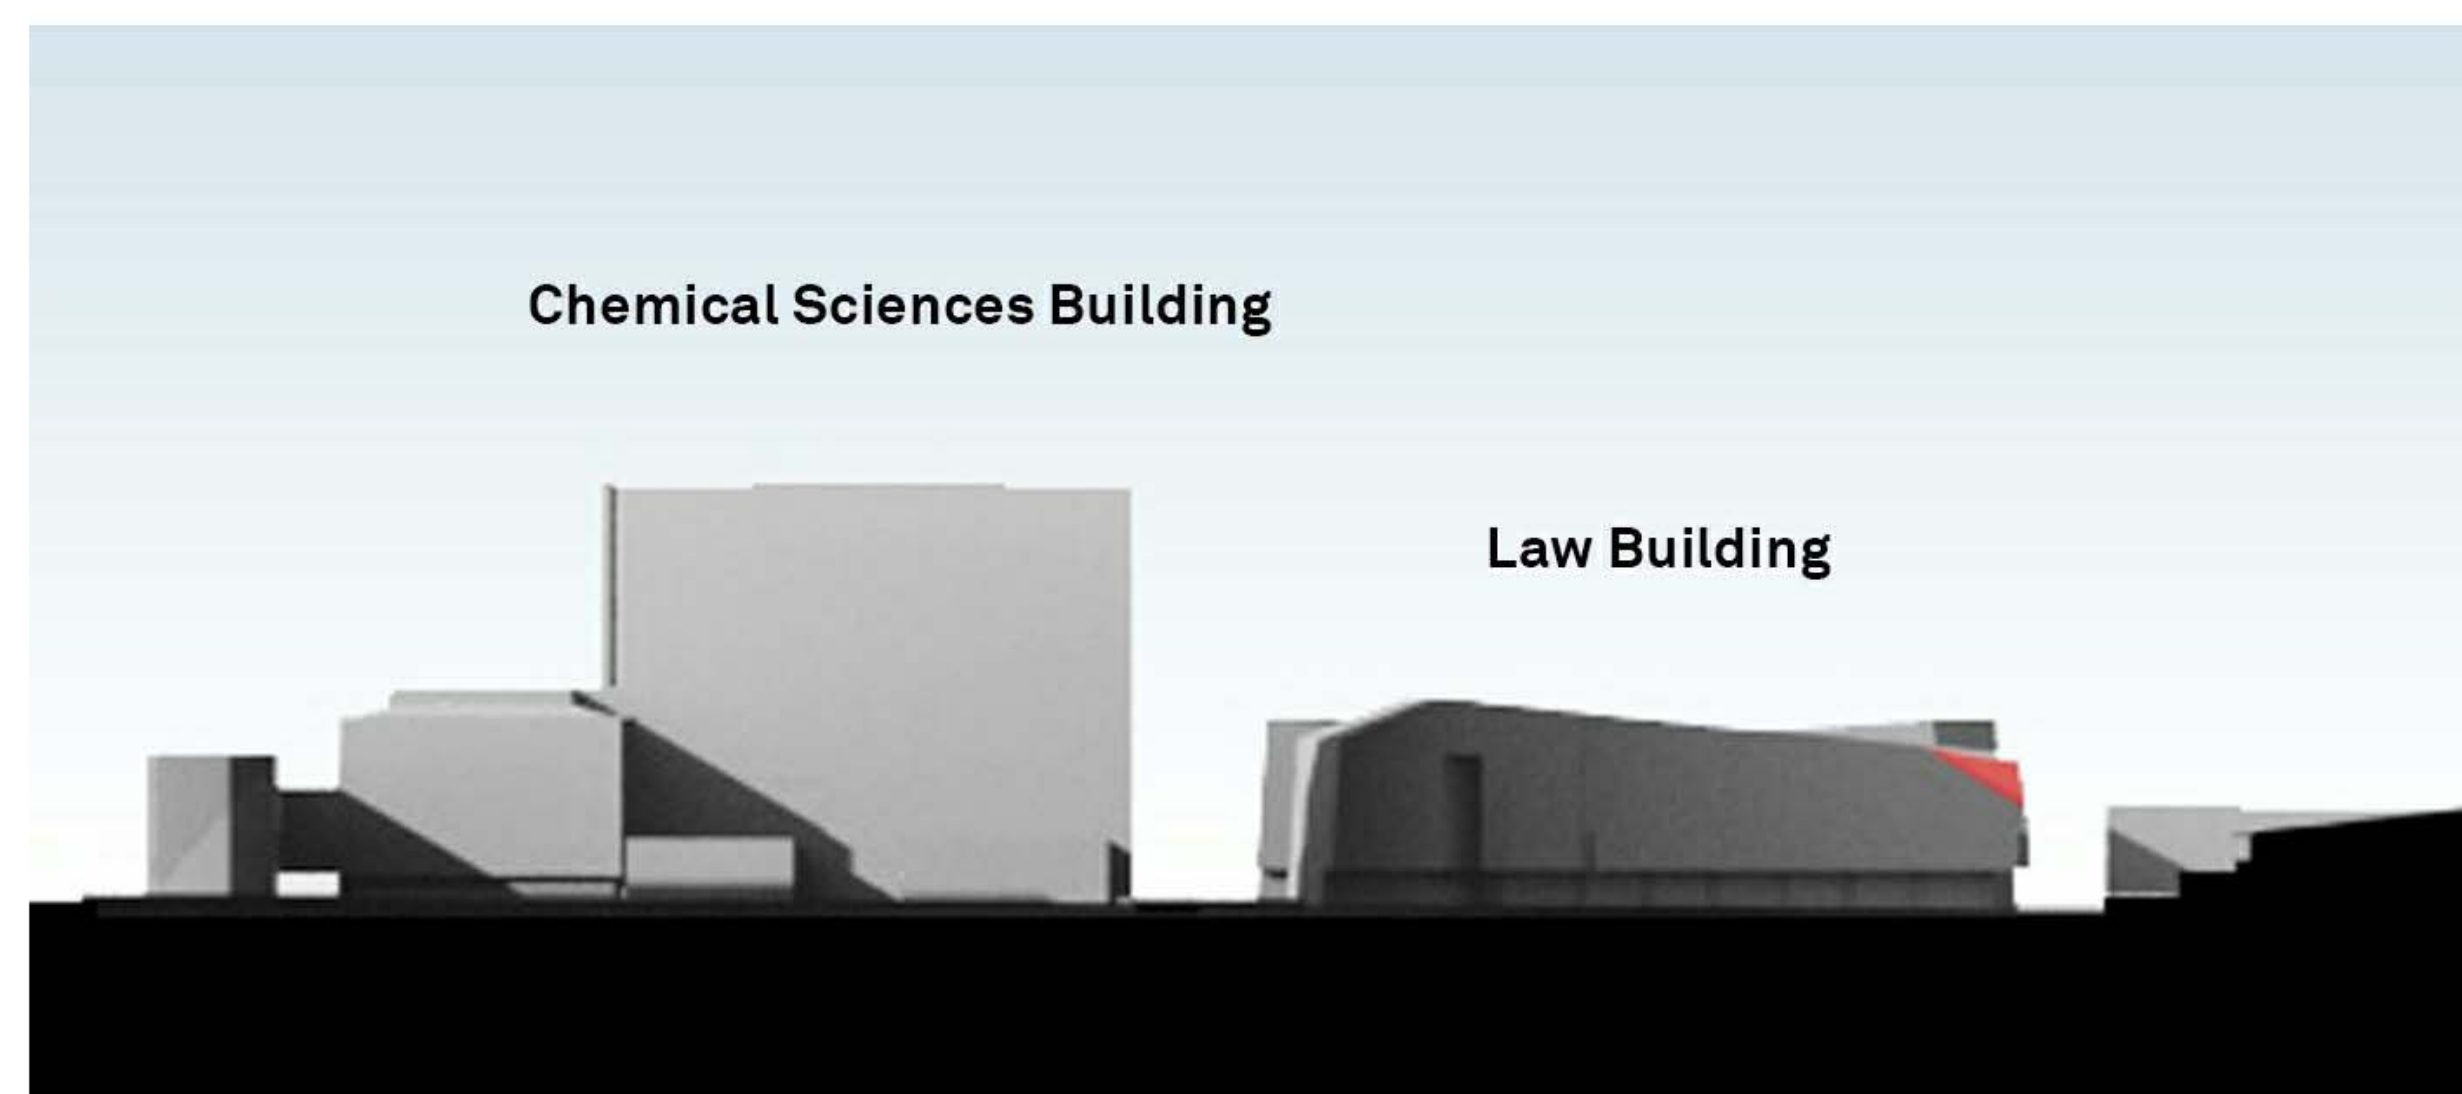

Shadows on the North Elevation of Adjacent Buildings

Facade overshadowed by Science and Engineering Building



GRIMSHAW

HR

**RICE
DAUBNEY**


GRIMSHAW Architects
Telephone +61 (02) 9253 0200
Address Level 3, 24 Hickson Rd
Wash Bay
Sydney NSW 2000
Australia
www.grimshaw-architects.com

INTELLECTUAL PROPERTY
© Copyright Grimshaw Architects Pty Limited.
All rights reserved. No part of this document may be reproduced, stored in a retrieval system, or transmitted, in any form or by any means, electronic, mechanical, photocopying, recording, or by any information storage and retrieval system, without prior written permission from Grimshaw Architects Pty Limited.

REV	DESCRIPTION	DATE
1	State Significant Development Planning Application	22.07.18

CLIENT
UNSW
THE UNIVERSITY OF NEW SOUTH WALES

NOTES
© Grimshaw Architects Pty Limited. All rights reserved. No part of this document may be reproduced, stored in a retrieval system, or transmitted, in any form or by any means, electronic, mechanical, photocopying, recording, or by any information storage and retrieval system, without prior written permission from Grimshaw Architects Pty Limited.

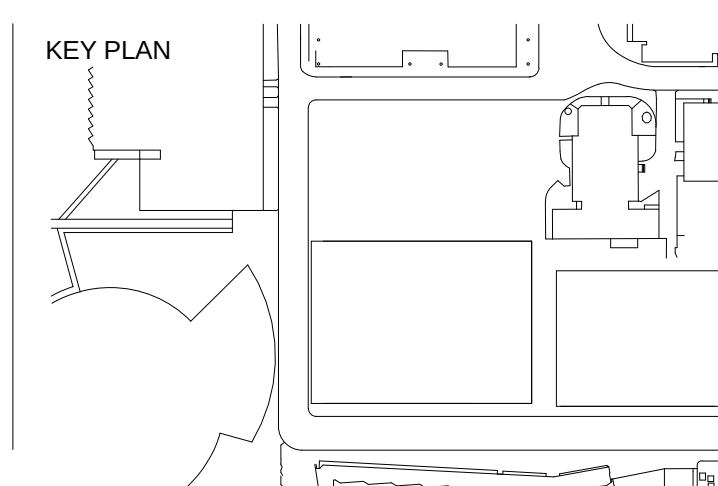

DRAWING KEY

PROJECT
SCIENCE AND ENGINEERING BUILDING
ADDRESS
UNSW
GRIMSHAW PROJECT NO.
15083

PROJECT NORTH
SCALE
NTS @ A0
STATUS
FOR APPROVAL

TRUE NORTH
DRAWING
SHADOW DIAGRAMS
SEPTEMBER 21st
DRAWN
BP
CHECKED
CF
REVISION
1