


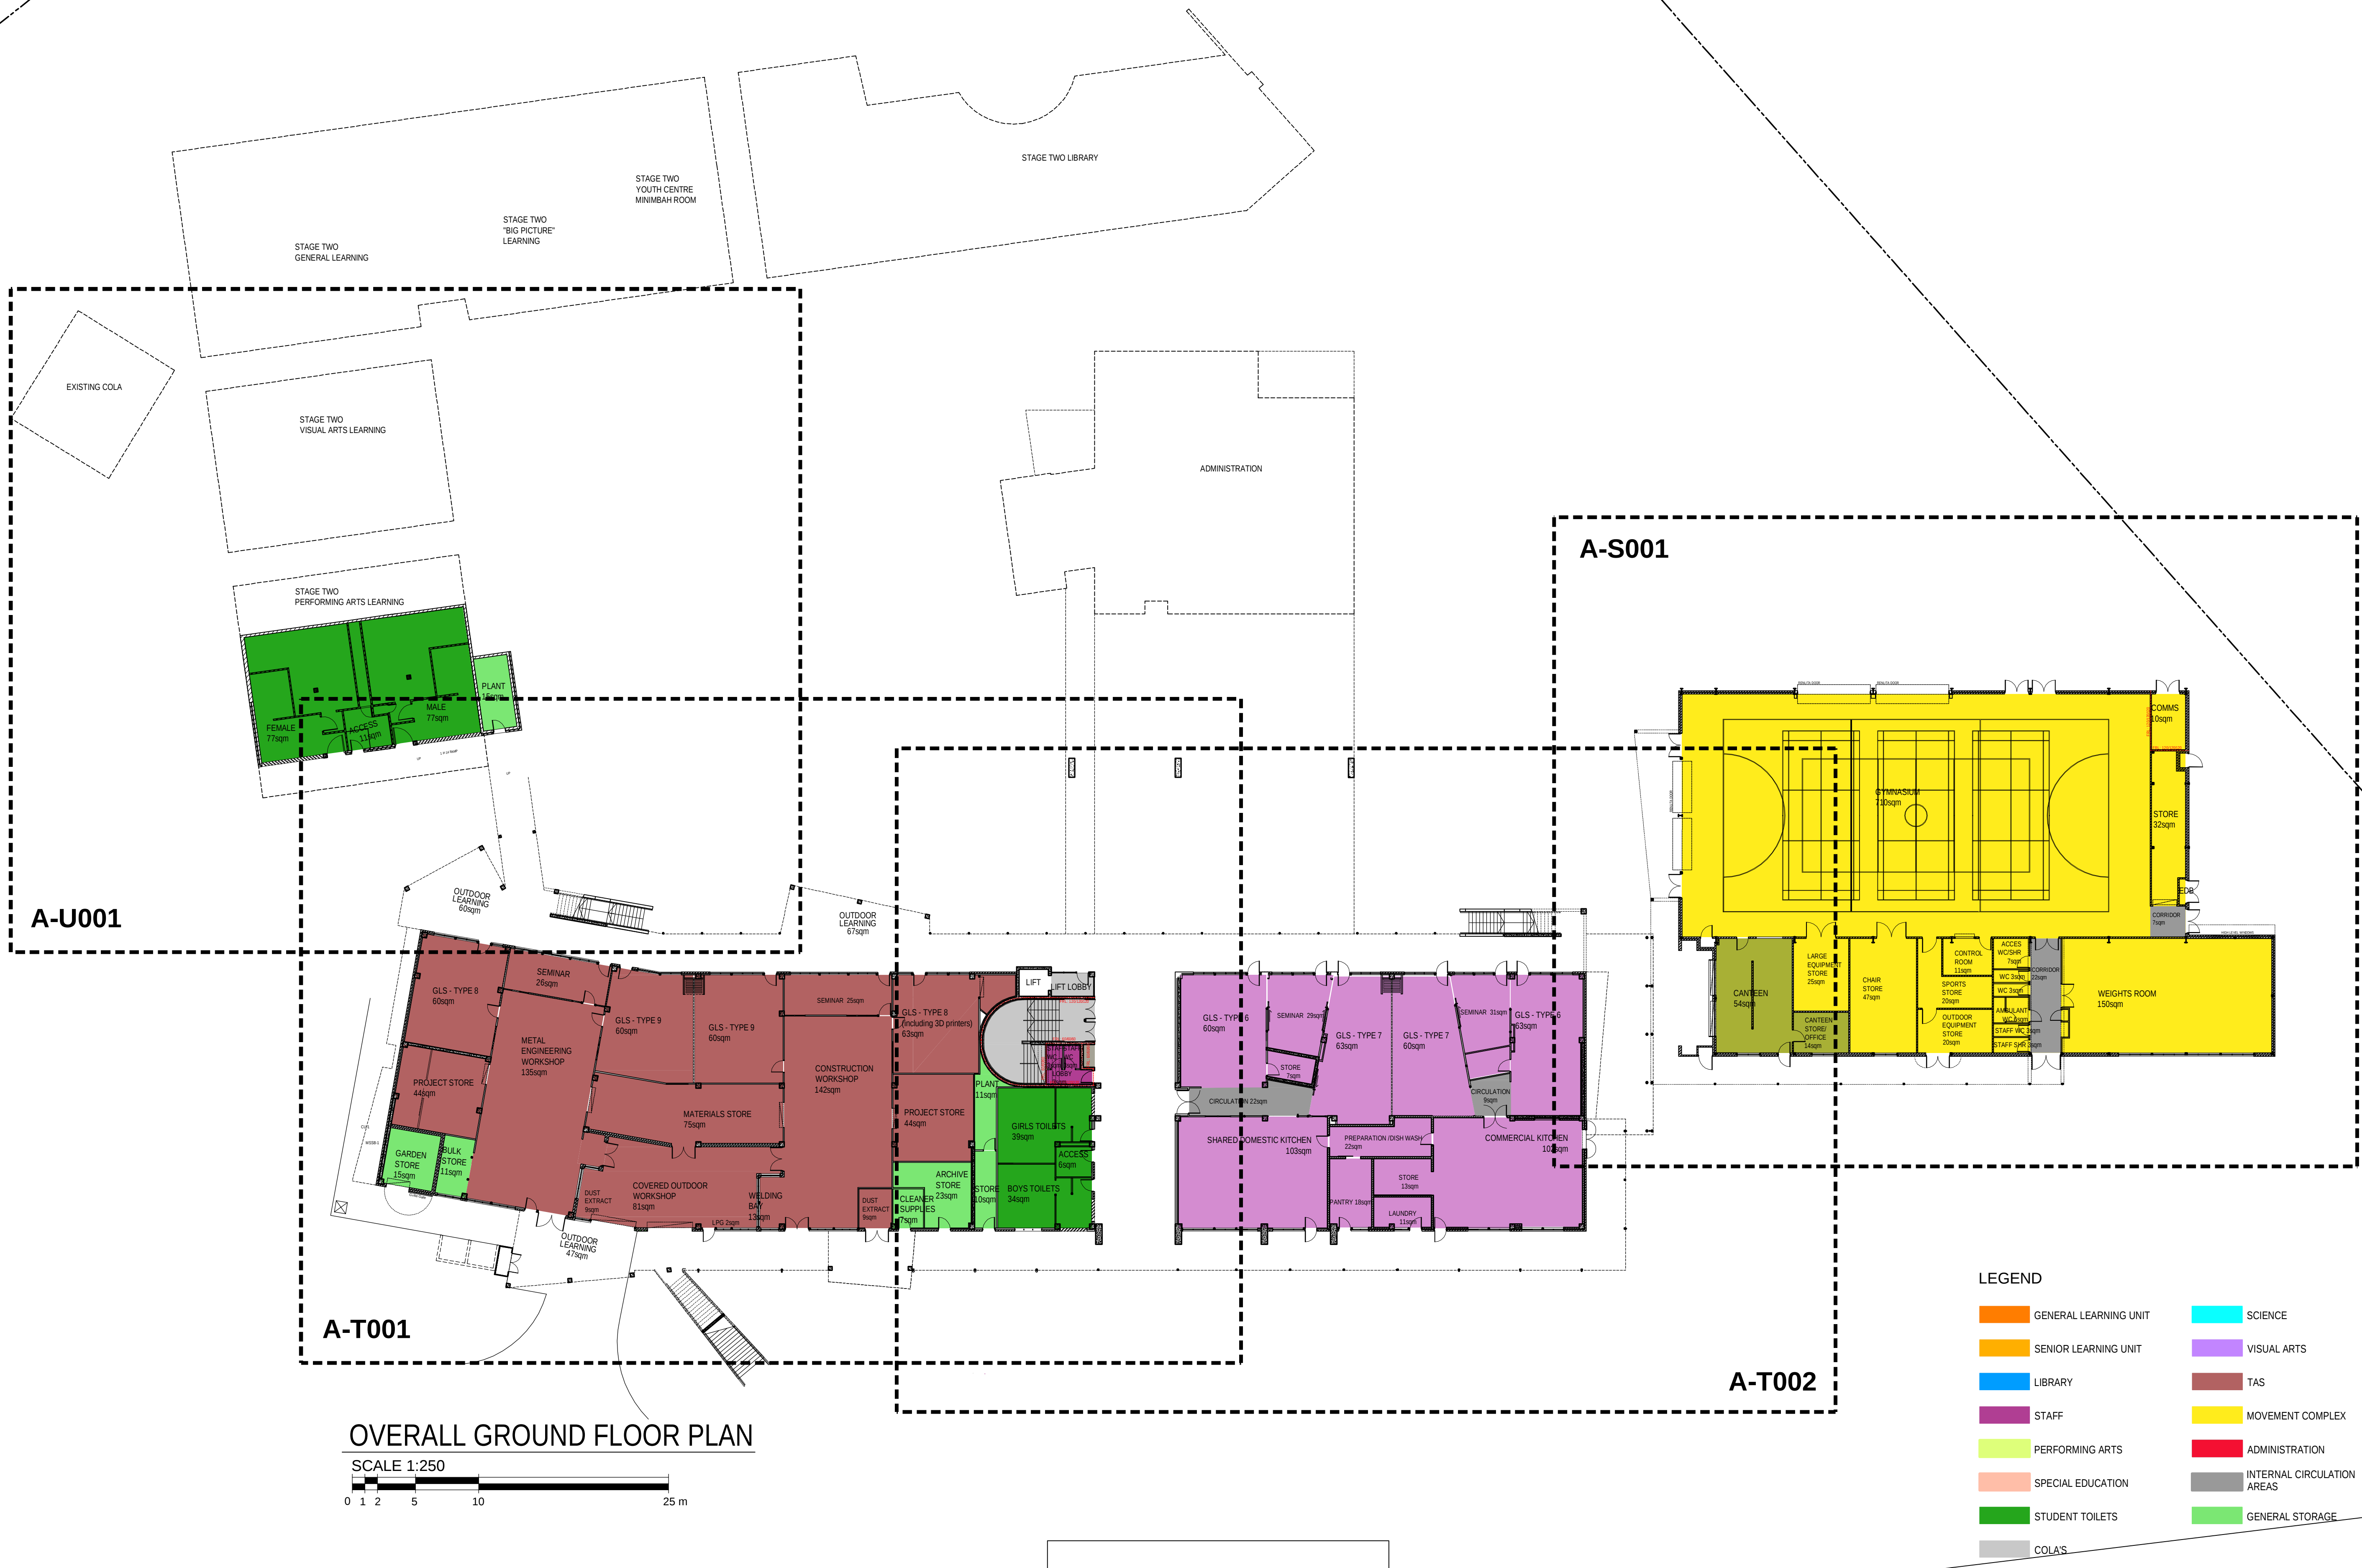

OVERALL GROUND FLOOR PLAN

SCALE 1:250



LEGEND

- | | |
|-----------------------|----------------------------|
| GENERAL LEARNING UNIT | SCIENCE |
| SENIOR LEARNING UNIT | VISUAL ARTS |
| LIBRARY | TAS |
| STAFF | MOVEMENT COMPLEX |
| PERFORMING ARTS | ADMINISTRATION |
| SPECIAL EDUCATION | INTERNAL CIRCULATION AREAS |
| STUDENT TOILETS | GENERAL STORAGE |
| COLA'S | |

EJE ARCHITECTURE
ACN 002 912 843 | ABN 82 644 649 849
Nominated Architect - Bernard Collins
P +61 2 4929 2353 | F +61 2 4926 3069 | E mail@eje.com.au | W www.eje.com.au
A 412 KING STREET, NEWCASTLE, NSW 2300

COMPLETION OF THE QUALITY ASSURANCE CHECKS IS VERIFICATION THAT THE DOCUMENT CONFORMS WITH THE REQUIREMENTS OF THE QUALITY PROJECT PLAN, WHERE QUALITY ASSURANCE CHECK IS INCOMPLETE THIS DOCUMENT IS PRELIMINARY FOR INFORMATION PURPOSES ONLY, OR SUCH PURPOSES AS STATED IN THE REVISION COLUMN.

THE IDEAS, INFORMATION AND CONCEPTS CONTAINED IN THIS DOCUMENT ARE THE PROPERTY OF EJE ARCHITECTURE. PHOTOCOPYING OR REPRODUCING THIS DOCUMENT AND PASSING IT ON TO OTHERS WITHOUT THE EXPRESS PERMISSION OF EJE ARCHITECTURE IS AN INFRINGEMENT OF COPYRIGHT. ©



NOT FOR CONSTRUCTION

REV	DATE	COMMENTS
0	25.05.2016	ISSUE FOR TENDER

DRN	CHKD	VRFD
GG	GS	CL



PROJECT: HUNTER SPORTS HIGH SCHOOL
MAJOR CAPITAL WORKS UPGRADE



SITE: PACIFIC HIGHWAY
GATESHEAD 2290

DRAWING: OVERALL GROUND FLOOR PLAN

WORK IN FIGURED DIMENSIONS IN PREFERENCE TO SCALE. CHECK DIMENSIONS AND LEVELS ON SITE PRIOR TO THE ORDERING OF MATERIALS OR THE COMPLETION OF WORKSHOP DRAWINGS. IF IN DOUBT ASK. REPORT ALL ERRORS AND OMISSIONS.

CONTRACT No: WS692136689

DRAWN: GG DATE: FEB 2016 SCALES: 1:250@A1

PROJECT No: 11029 PHASE: WD DRAWING No: A020 REV: 0



A-U012

A-U013

EXISTING BLOCK J
POTENTIAL FUTURE TENNIS COURT

EXISTING COLA
RL: 29.12

A-U011

A-T012

A-T011


A-T012

OVERALL FIRST FLOOR PLAN

SCALE 1:250




NOT FOR CONSTRUCTION

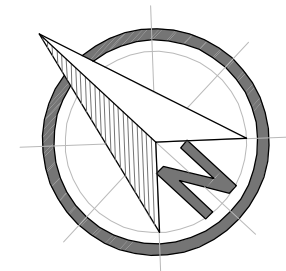

EJE ARCHITECTURE
ACN 002 912 843 | ABN 82 644 649 849
Nominated Architect - Bernard Collins
P +61 2 4929 2353 | F +61 2 4926 3069 | E mail@eje.com.au | W www.eje.com.au
A 412 KING STREET, NEWCASTLE, NSW 2300

COMPLETION OF THE QUALITY ASSURANCE CHECKS IS VERIFICATION THAT THE DOCUMENT CONFORMS WITH THE REQUIREMENTS OF THE QUALITY PROJECT PLAN, WHERE QUALITY ASSURANCE CHECK IS INCOMPLETE THIS DOCUMENT IS PRELIMINARY FOR INFORMATION PURPOSES ONLY, OR SUCH PURPOSES AS STATED IN THE REVISION COLUMN.

THE IDEAS, INFORMATION AND CONCEPTS CONTAINED IN THIS DOCUMENT ARE THE PROPERTY OF EJE ARCHITECTURE. PHOTOCOPYING OR REPRODUCING THIS DOCUMENT AND PASSING IT ONTO OTHERS WITHOUT THE EXPRESS PERMISSION OF EJE ARCHITECTURE IS AN INFRINGEMENT OF COPYRIGHT. ©

 

REV	DATE	COMMENTS	DRN	CHKD	VRFD
0	25.05.2016	ISSUE FOR TENDER	GG	GS	CLM



PROJECT: HUNTER SPORTS HIGH SCHOOL
MAJOR CAPITAL WORKS UPGRADE



SITE: PACIFIC HIGHWAY
GATESHEAD 2290

DRAWING: OVERALL FIRST FLOOR PLAN

WORK IN FIGURED DIMENSIONS IN PREFERENCE TO SCALE. CHECK DIMENSIONS AND LEVELS ON SITE PRIOR TO THE ORDERING OF MATERIALS OR THE COMPLETION OF WORKSHOP DRAWINGS. IF IN DOUBT ASK. REPORT ALL ERRORS AND OMISSIONS.

CONTRACT No: WS692136689


DRAWN: GG DATE: FEB 2016 SCALES: 1:250@A1

PROJECT No: 11029 PHASE: WD DRAWING No: A021 REV: 0

LEGEND


- | | |
|-----------------------|----------------------------|
| GENERAL LEARNING UNIT | SCIENCE |
| SENIOR LEARNING UNIT | VISUAL ARTS |
| LIBRARY | TAS |
| STAFF | MOVEMENT COMPLEX |
| PERFORMING ARTS | ADMINISTRATION |
| SPECIAL EDUCATION | INTERNAL CIRCULATION AREAS |
| STUDENT TOILETS | GENERAL STORAGE |
| COLA'S | |



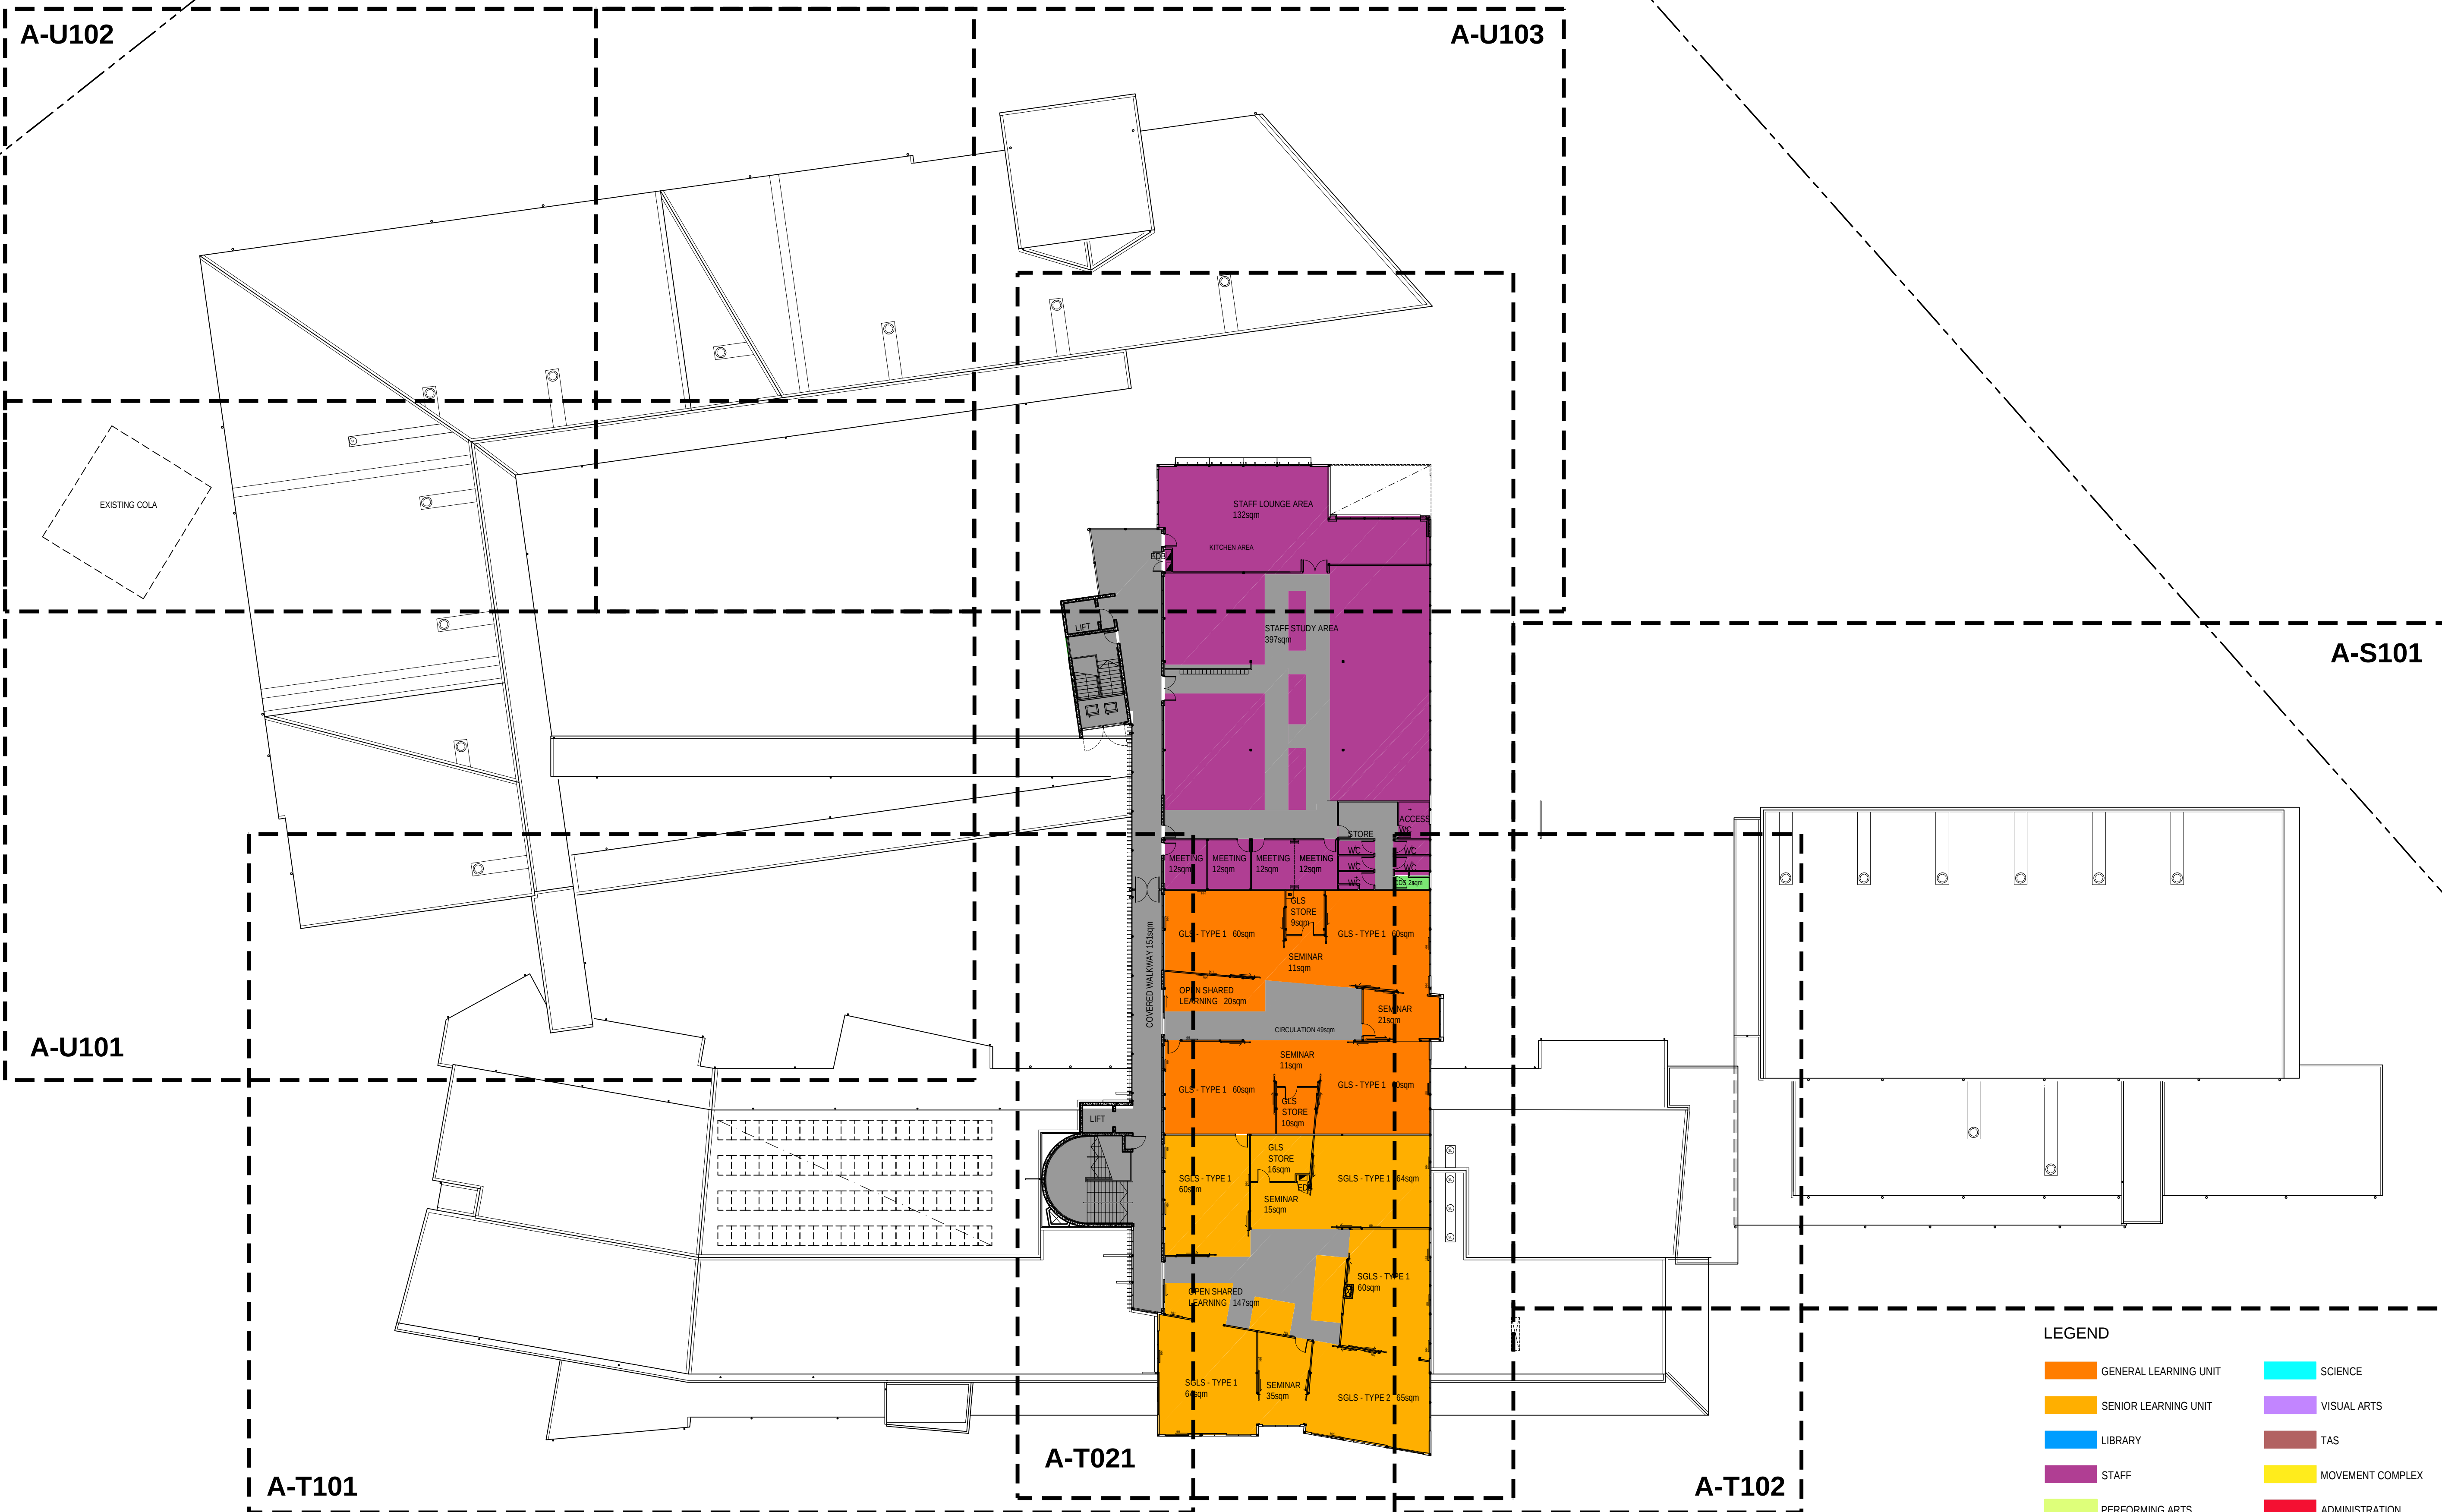

OVERALL SECOND FLOOR PLAN

SCALE 1:250

 

LEGEND



- | | |
|-----------------------|----------------------------|
| GENERAL LEARNING UNIT | SCIENCE |
| SENIOR LEARNING UNIT | VISUAL ARTS |
| LIBRARY | TAS |
| STAFF | MOVEMENT COMPLEX |
| PERFORMING ARTS | ADMINISTRATION |
| SPECIAL EDUCATION | INTERNAL CIRCULATION AREAS |
| STUDENT TOILETS | GENERAL STORAGE |
| COLA'S | |

EJE ARCHITECTURE
ACN 002 912 843 | ABN 82 644 649 849
Nominated Architect - Bernard Collins | NSW Architects Registration No. 4438
P +61 2 4929 2353 | F +61 2 4926 3069 | E mail@eje.com.au | W www.eje.com.au
A 412 KING STREET, NEWCASTLE, NSW 2300

COMPLETION OF THE QUALITY ASSURANCE CHECKS IS VERIFICATION THAT THE DOCUMENT CONFORMS WITH THE REQUIREMENTS OF THE QUALITY PROJECT PLAN, WHERE QUALITY ASSURANCE CHECK IS INCOMPLETE THIS DOCUMENT IS PRELIMINARY FOR INFORMATION PURPOSES ONLY, OR SUCH PURPOSES AS STATED IN THE REVISION COLUMN.

THE IDEAS, INFORMATION AND CONCEPTS CONTAINED IN THIS DOCUMENT ARE THE PROPERTY OF EJE ARCHITECTURE. PHOTOCOPYING OR REPRODUCING THIS DOCUMENT AND PASSING IT ONTO OTHERS WITHOUT THE EXPRESS PERMISSION OF EJE ARCHITECTURE IS AN INFRINGEMENT OF COPYRIGHT. ©

NOT FOR CONSTRUCTION

 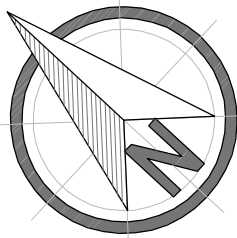

REV	DATE	COMMENTS
0	25.05.2016	ISSUE FOR TENDER

DRN | CHKD | VRFD |
GG GS *Chen*



PROJECT: HUNTER SPORTS HIGH SCHOOL
MAJOR CAPITAL WORKS UPGRADE



SITE: PACIFIC HIGHWAY
GATESHEAD 2290


DRAWING: OVERALL SECOND FLOOR PLAN

CONTRACT No: WS692136689

DRAWN: GG DATE: FEB 2016 SCALES: 1:250@A1


PROJECT No: 11029 PHASE: WD DRAWING No: A022 REV: 0



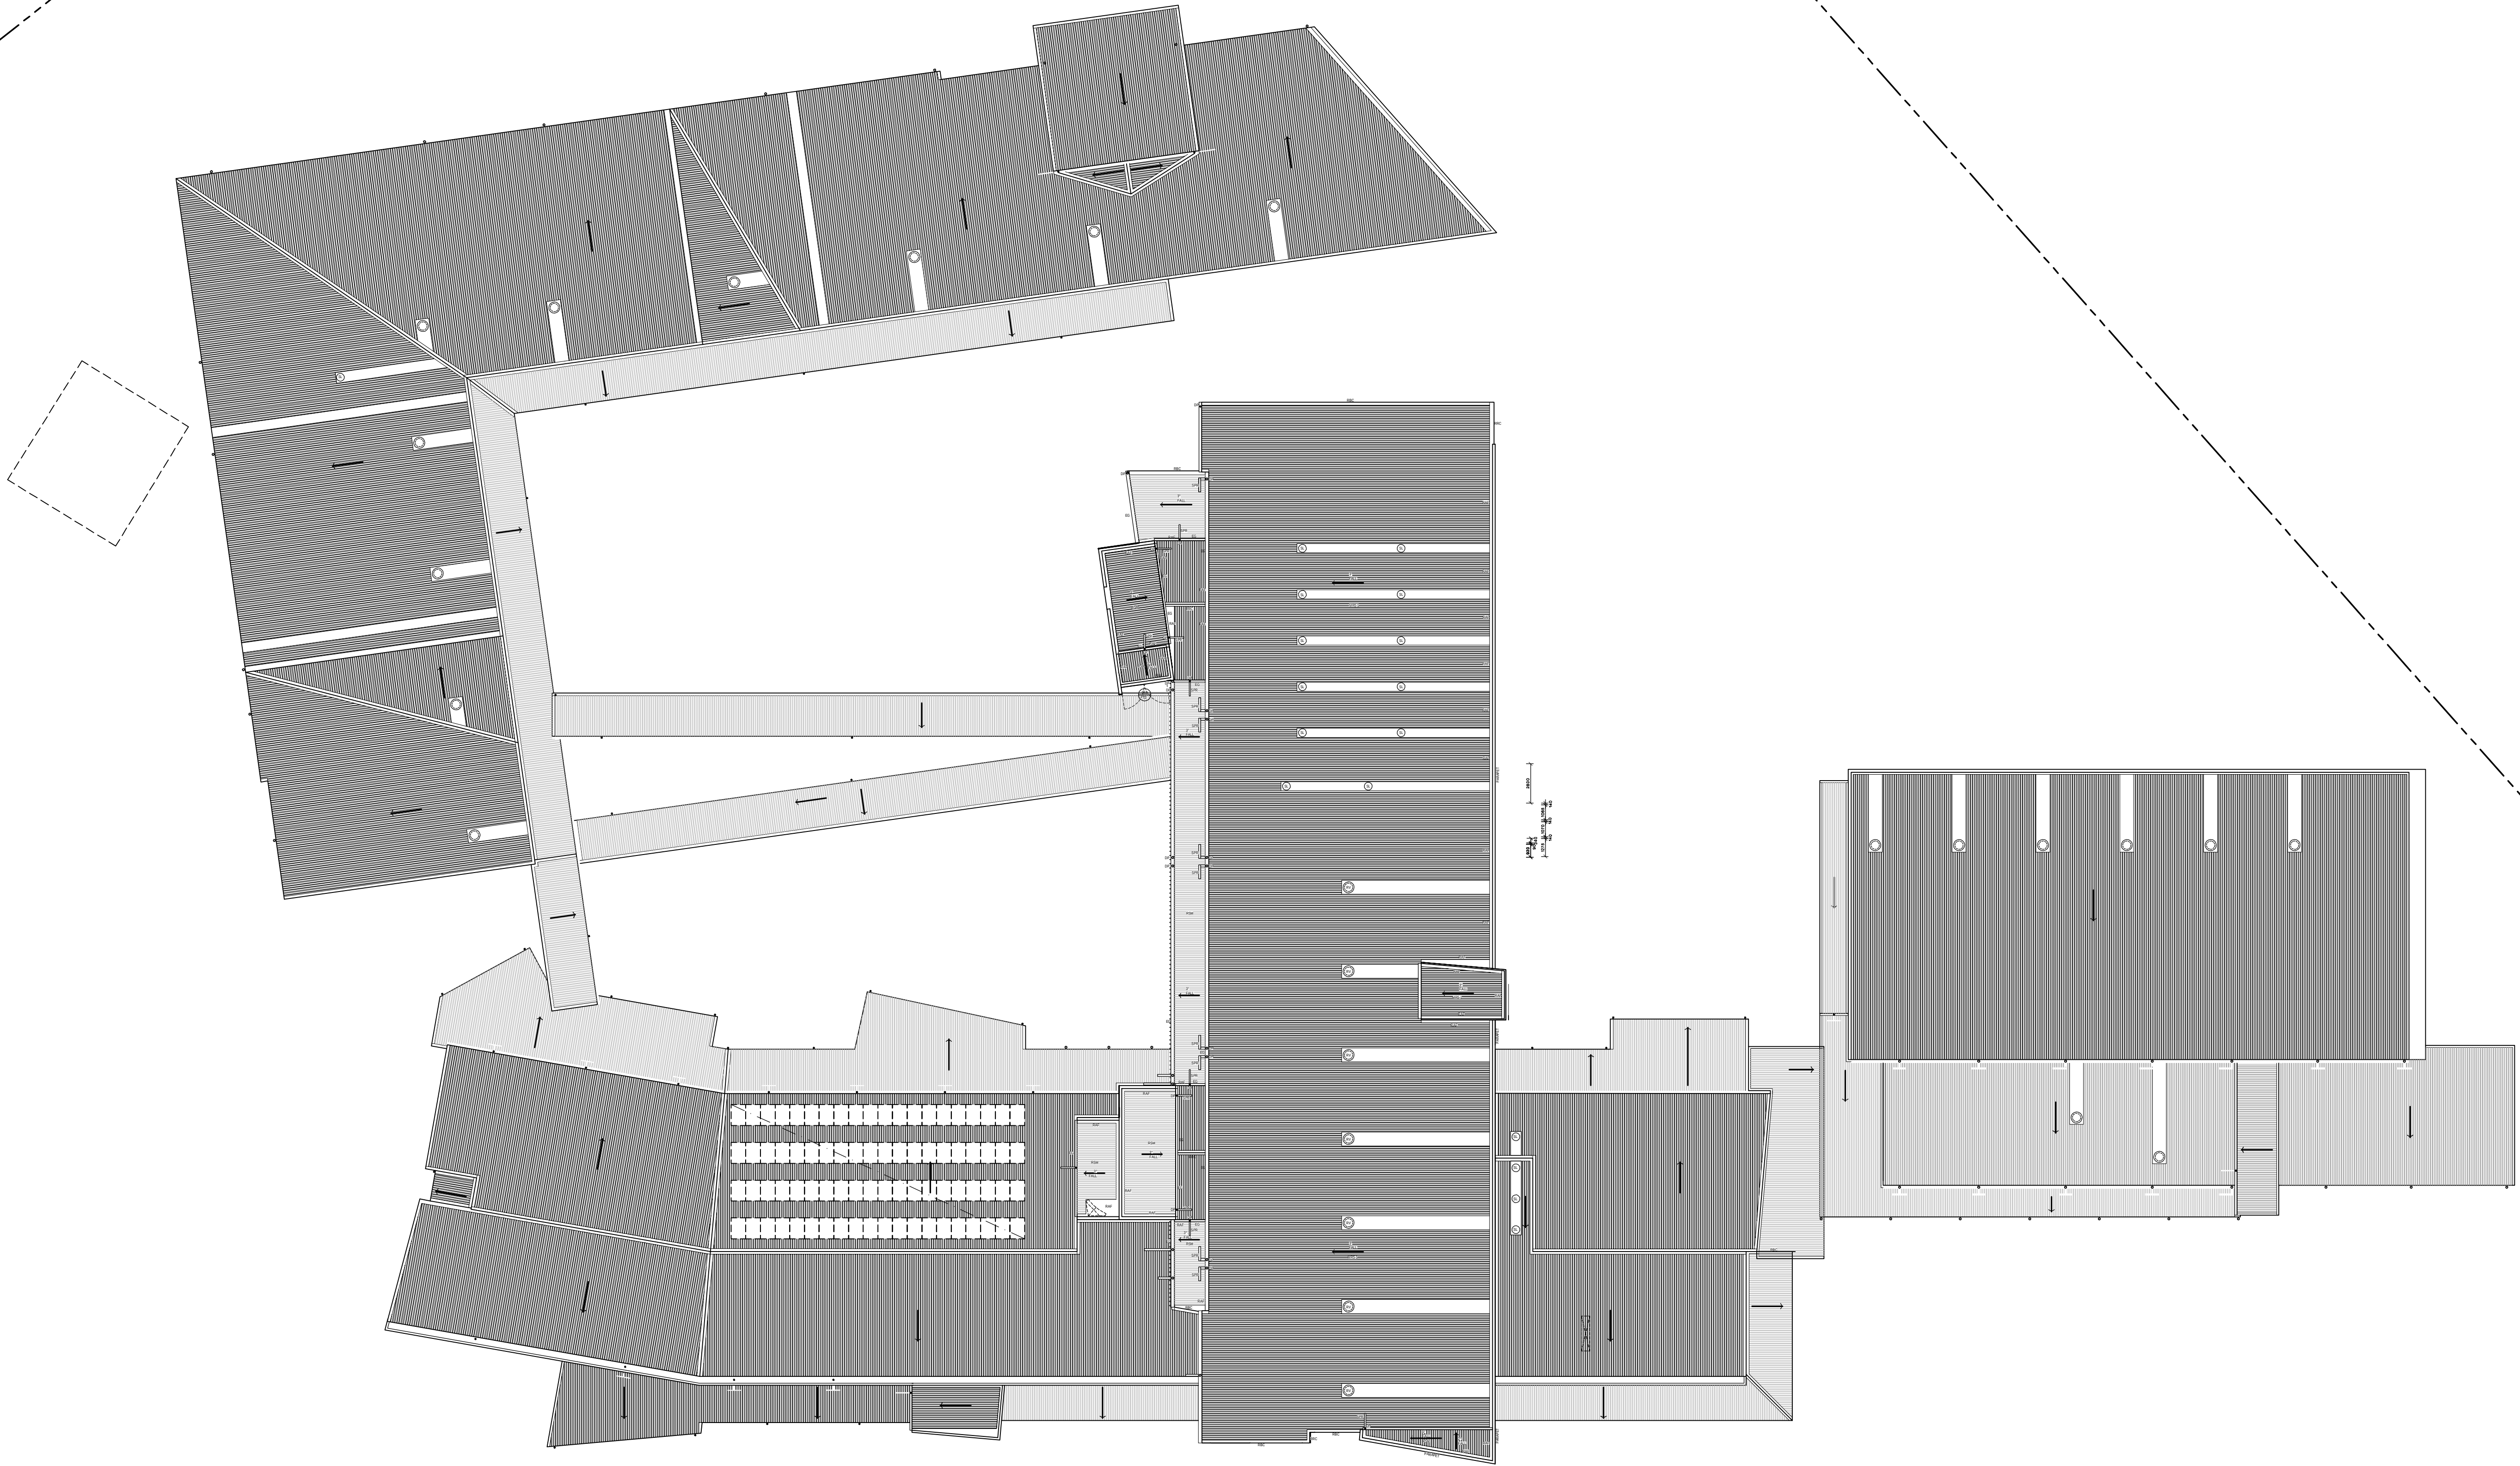

OVERALL ROOF PLAN

SCALE 1:250


 


EJE ARCHITECTURE
ACN 002 912 843 | ABN 82 644 649 849
Nominated Architect - Bernard Collins | NSW Architects Registration No: 4438
P +61 2 4929 2353 | F +61 2 4926 3069 | E mail@eje.com.au | W www.eje.com.au
A 412 KING STREET, NEWCASTLE, NSW 2300

COMPLETION OF THE QUALITY ASSURANCE CHECKS IS VERIFICATION THAT THE DOCUMENT CONFORMS WITH THE REQUIREMENTS OF THE QUALITY PROJECT PLAN, WHERE QUALITY ASSURANCE CHECK IS INCOMPLETE THIS DOCUMENT IS PRELIMINARY FOR INFORMATION PURPOSES ONLY, OR SUCH PURPOSES AS STATED IN THE REVISION COLUMN.

THE IDEAS, INFORMATION AND CONCEPTS CONTAINED IN THIS DOCUMENT ARE THE PROPERTY OF EJE ARCHITECTURE. PHOTOCOPYING OR REPRODUCING THIS DOCUMENT AND PASSING IT ONTO OTHERS WITHOUT THE EXPRESS PERMISSION OF EJE ARCHITECTURE IS AN INFRINGEMENT OF COPYRIGHT. ©

NOT FOR CONSTRUCTION

 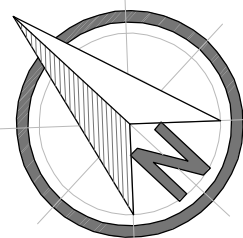

REV	DATE	COMMENTS
0	25.05.2016	ISSUE FOR TENDER

DRN	CHKD	VRFD
GG	GS	<i>[Signature]</i>



PROJECT: HUNTER SPORTS HIGH SCHOOL
MAJOR CAPITAL WORKS UPGRADE

CLIENT: **NSW GOVERNMENT** Public Works

NSW GOVERNMENT Education

SITE: PACIFIC HIGHWAY
GATESHEAD 2290

DRAWING: OVERALL ROOF PLAN

WORK IN FIGURED DIMENSIONS IN PREFERENCE TO SCALE. CHECK DIMENSIONS AND LEVELS ON SITE PRIOR TO THE ORDERING OF MATERIALS OR THE COMPLETION OF WORKSHOP DRAWINGS. IF IN DOUBT ASK. REPORT ALL ERRORS AND OMISSIONS.

CONTRACT No: WS692136689

DRAWN: GG DATE: FEB 2016 SCALES: 1:250@A1


PROJECT No: 11029 PHASE: WD DRAWING No: A023 REV: 0




MILESTONE
KEY DIAGRAMS

STAGE 1


STAGE 2

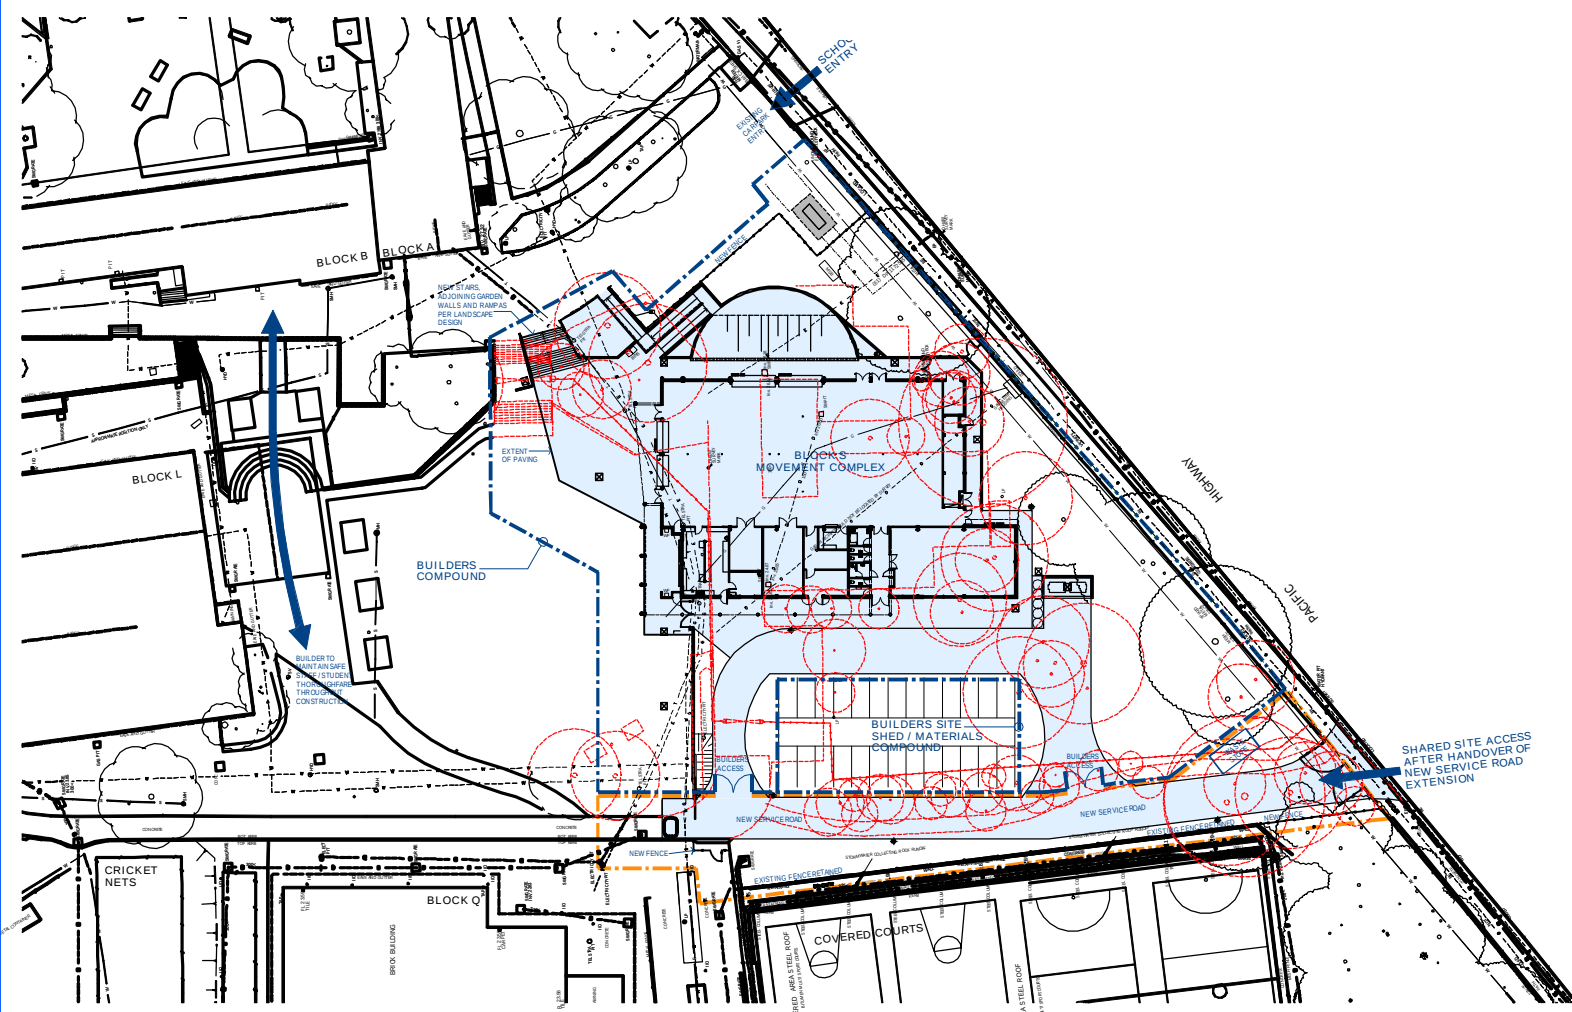


MILESTONE 1

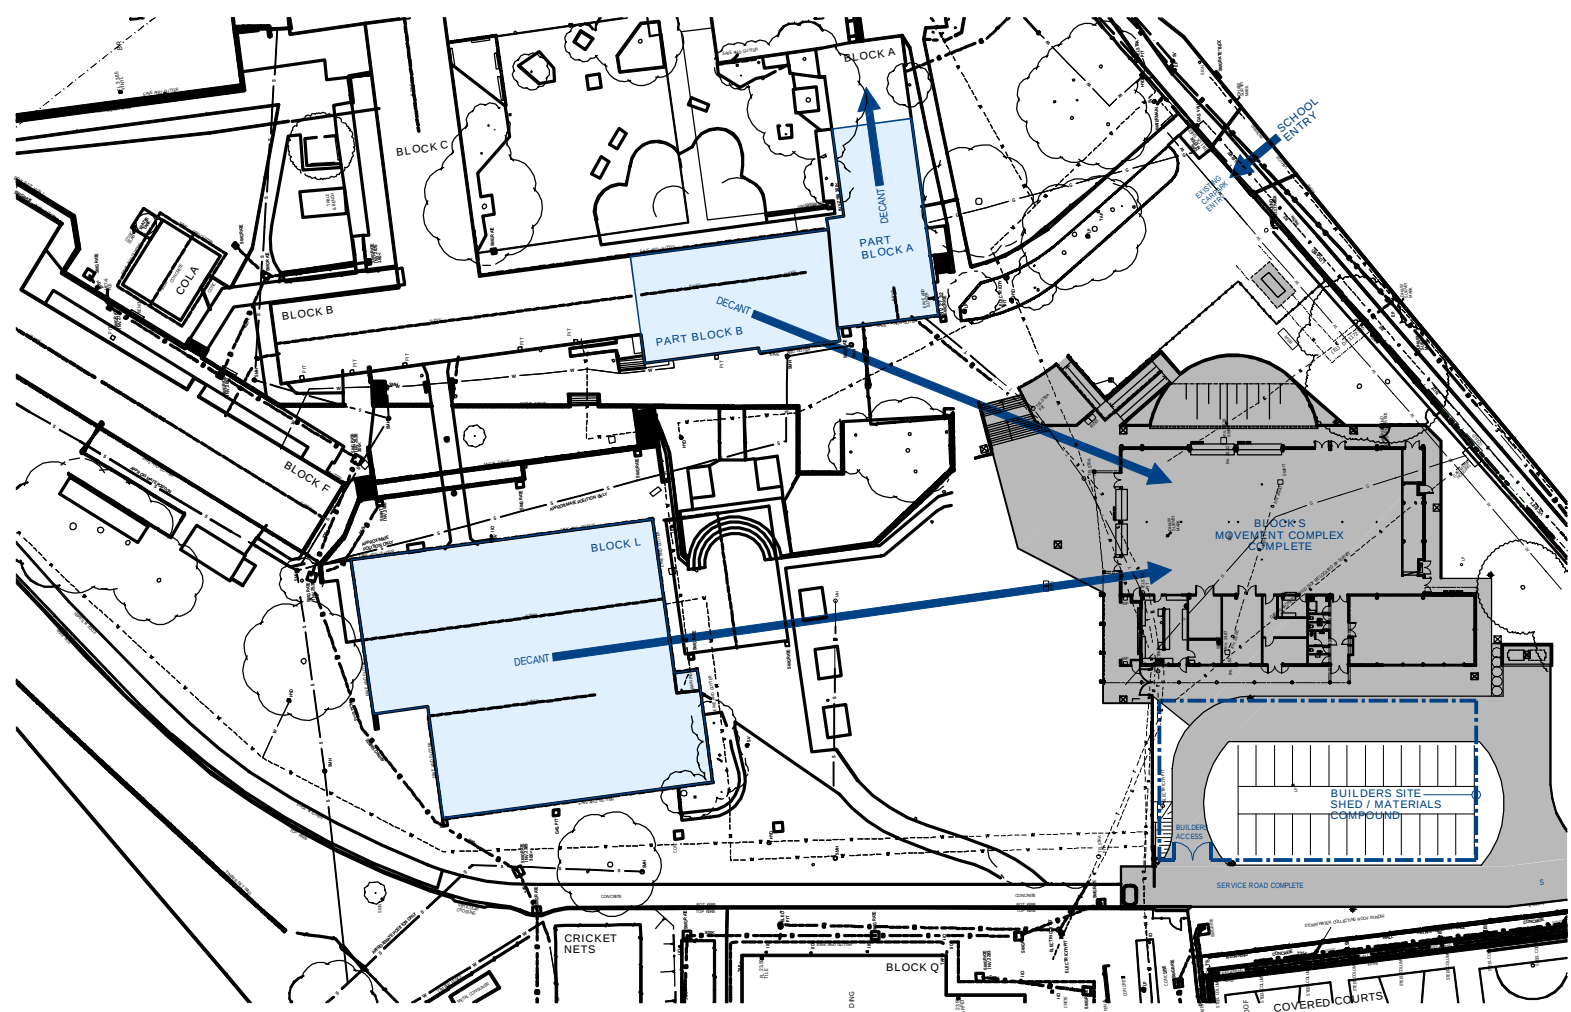

MILESTONE 2

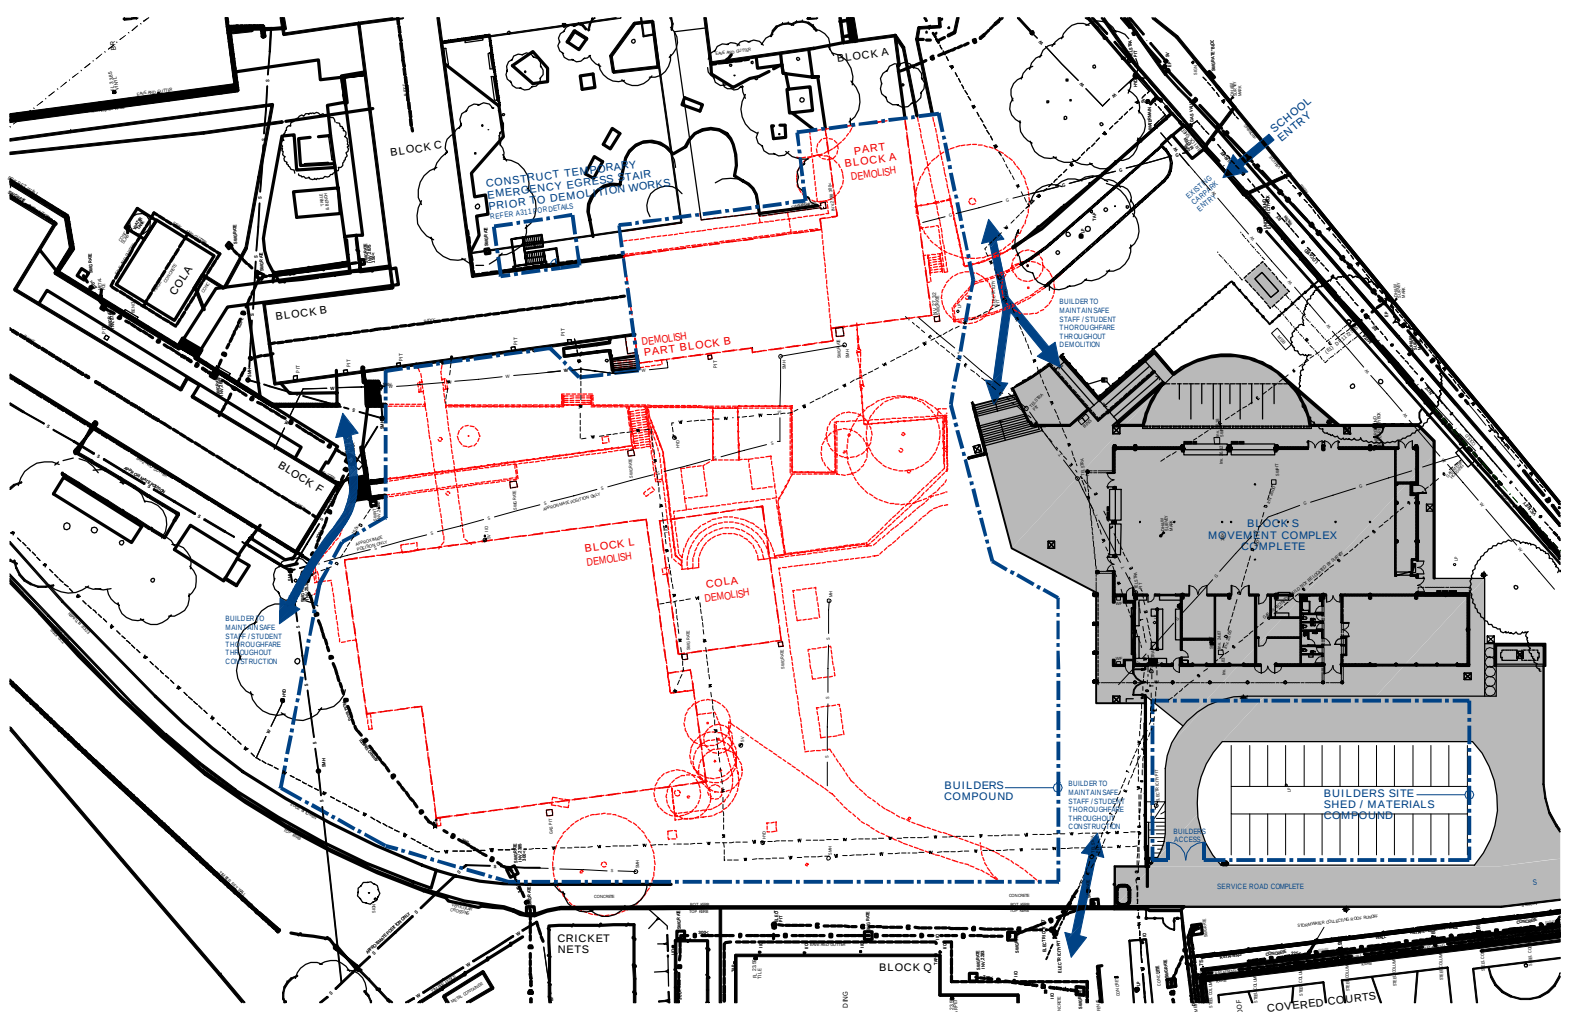


MILESTONE 3

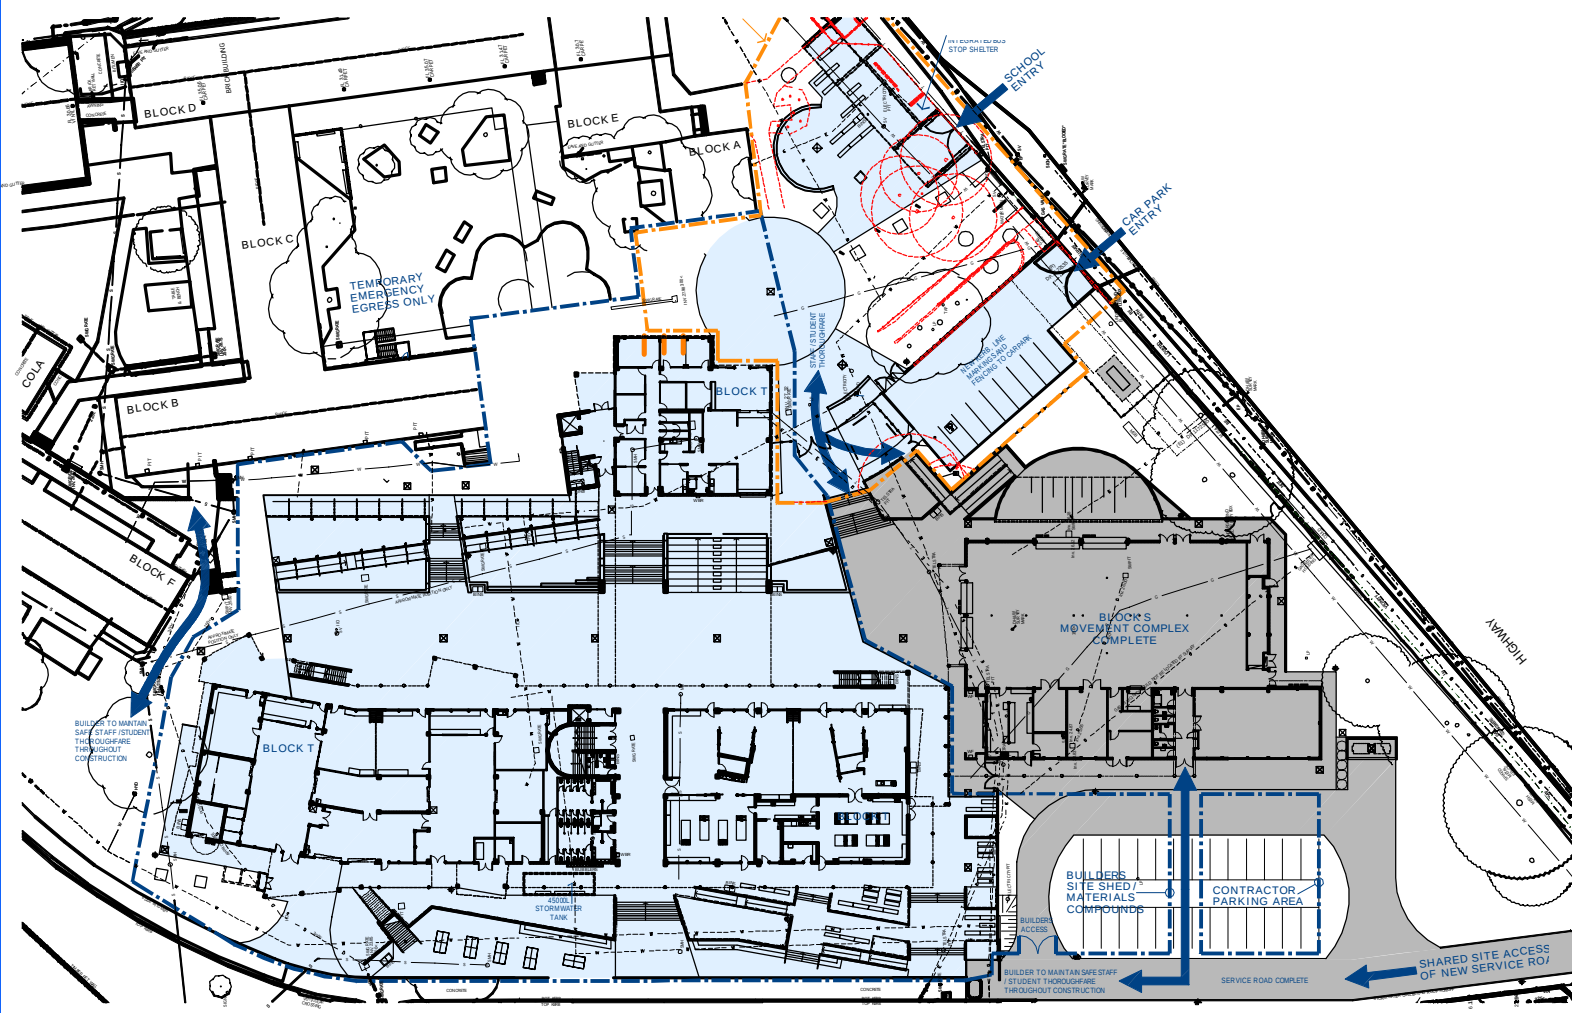


MILESTONE 4




MILESTONE 5

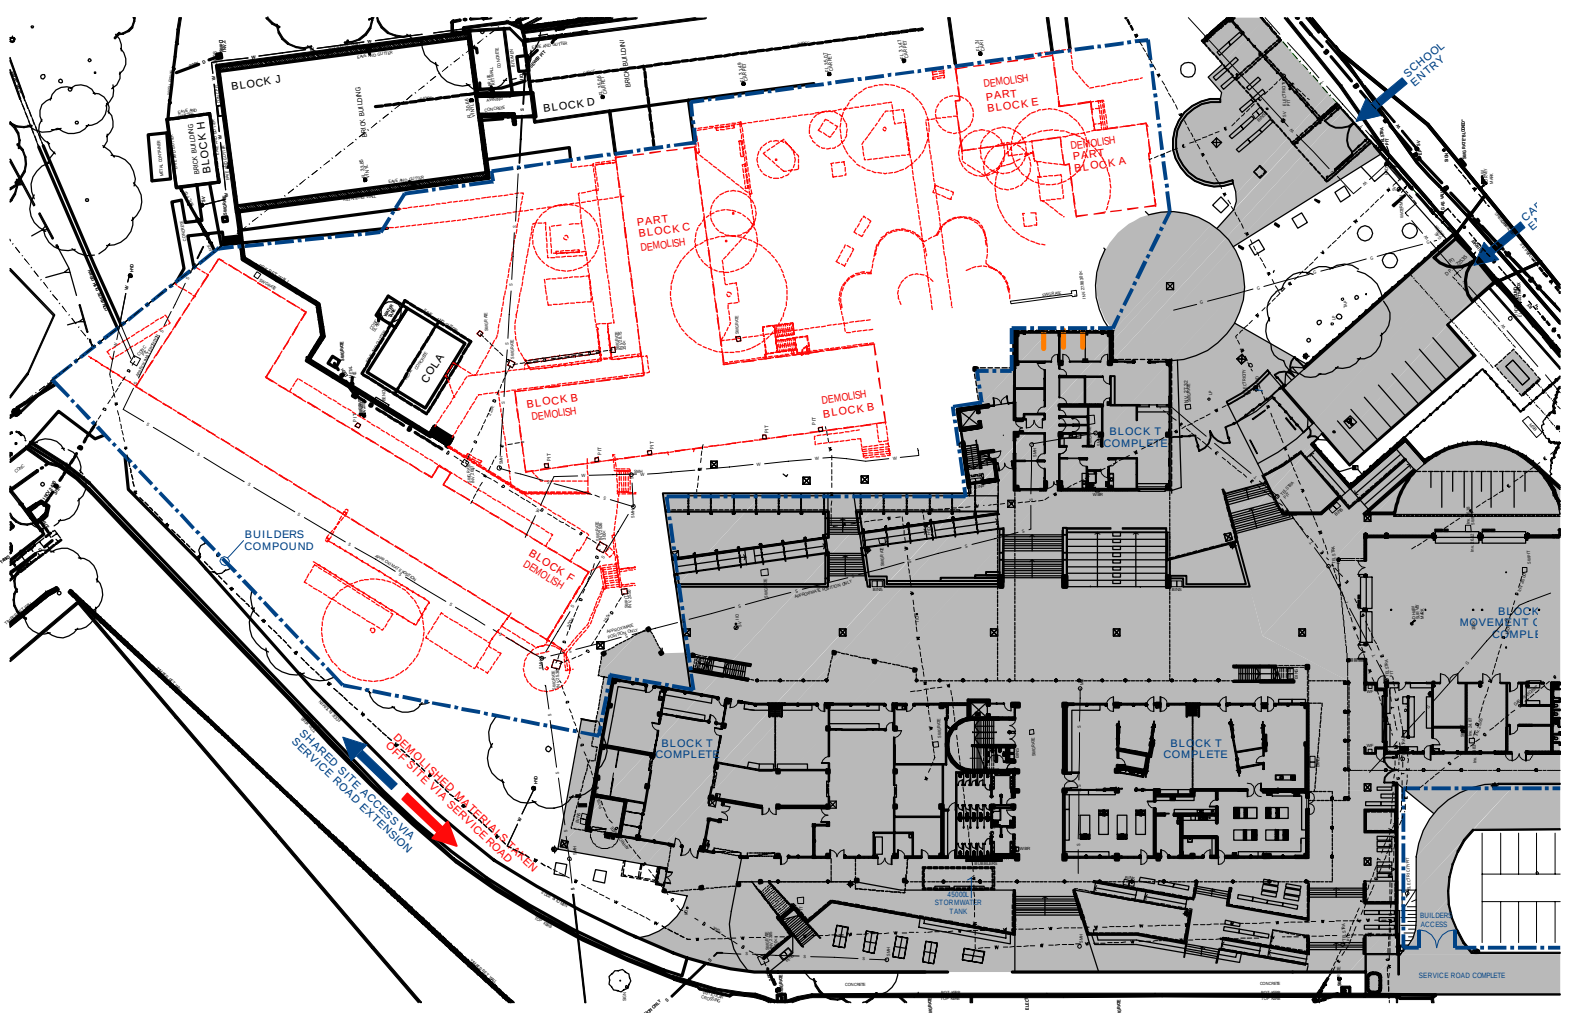


MILESTONE 6

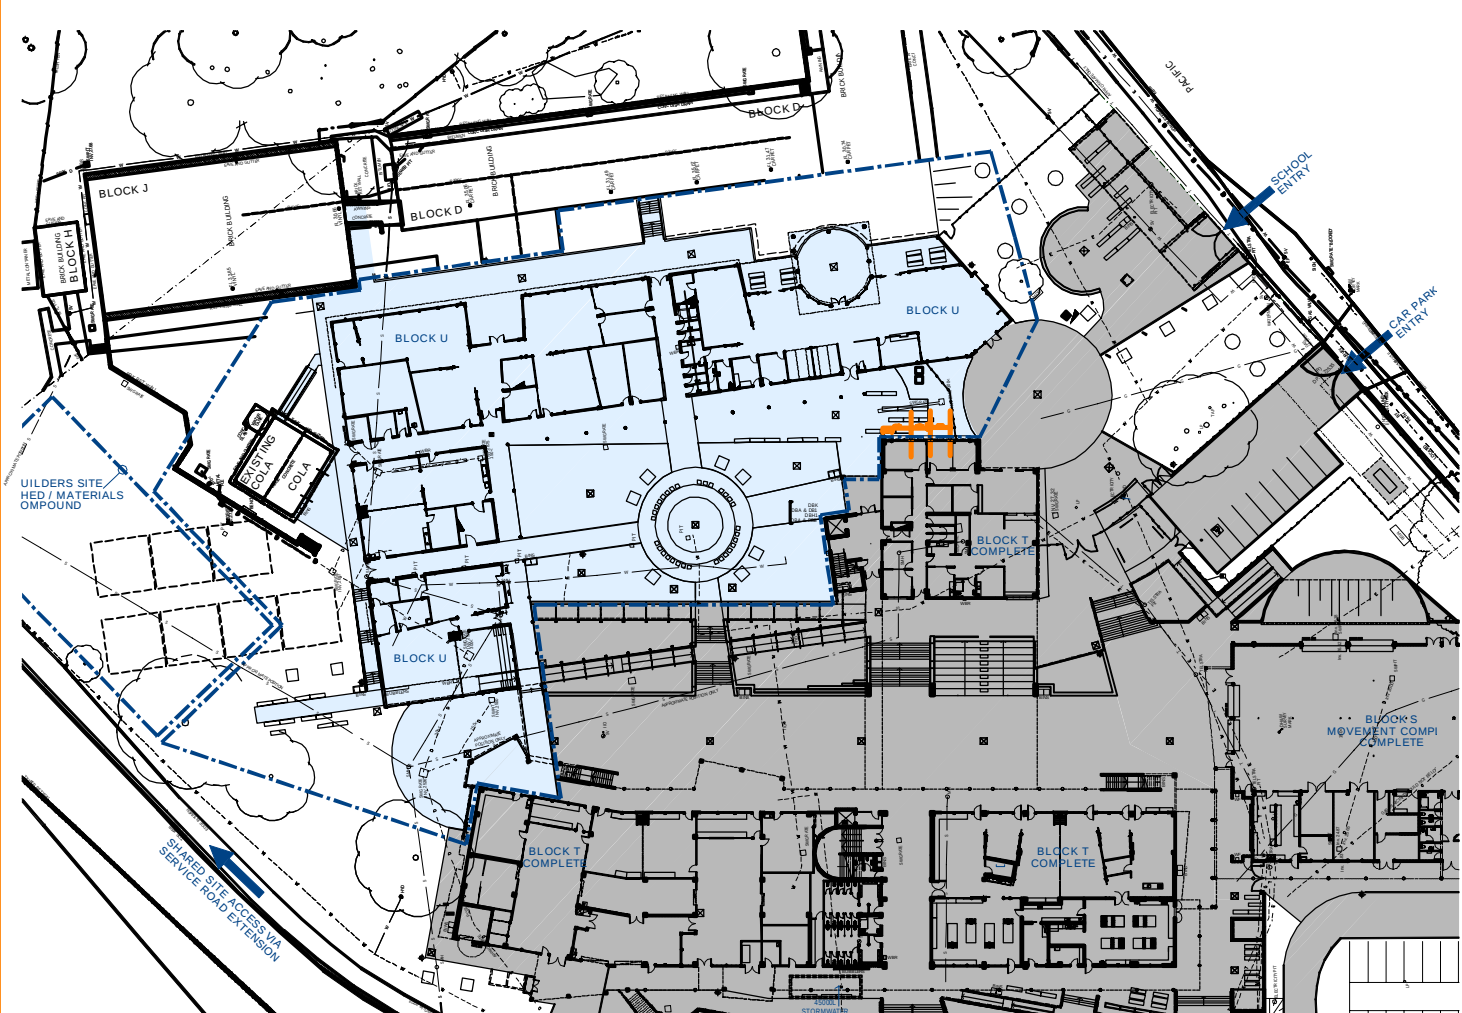

MILESTONE 7

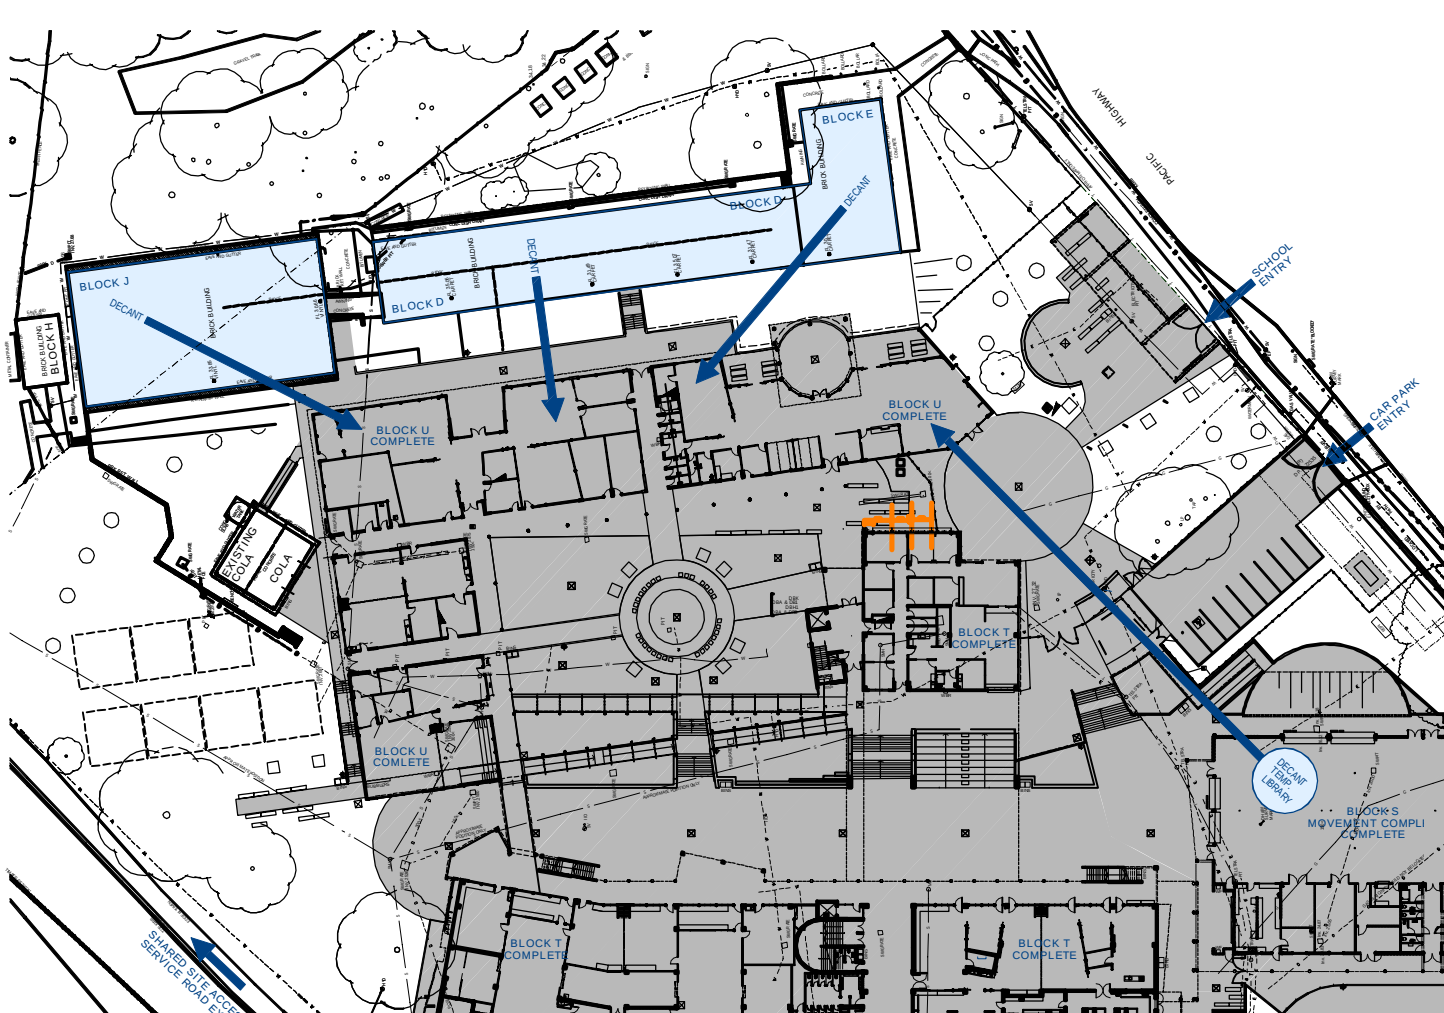

MILESTONE 8

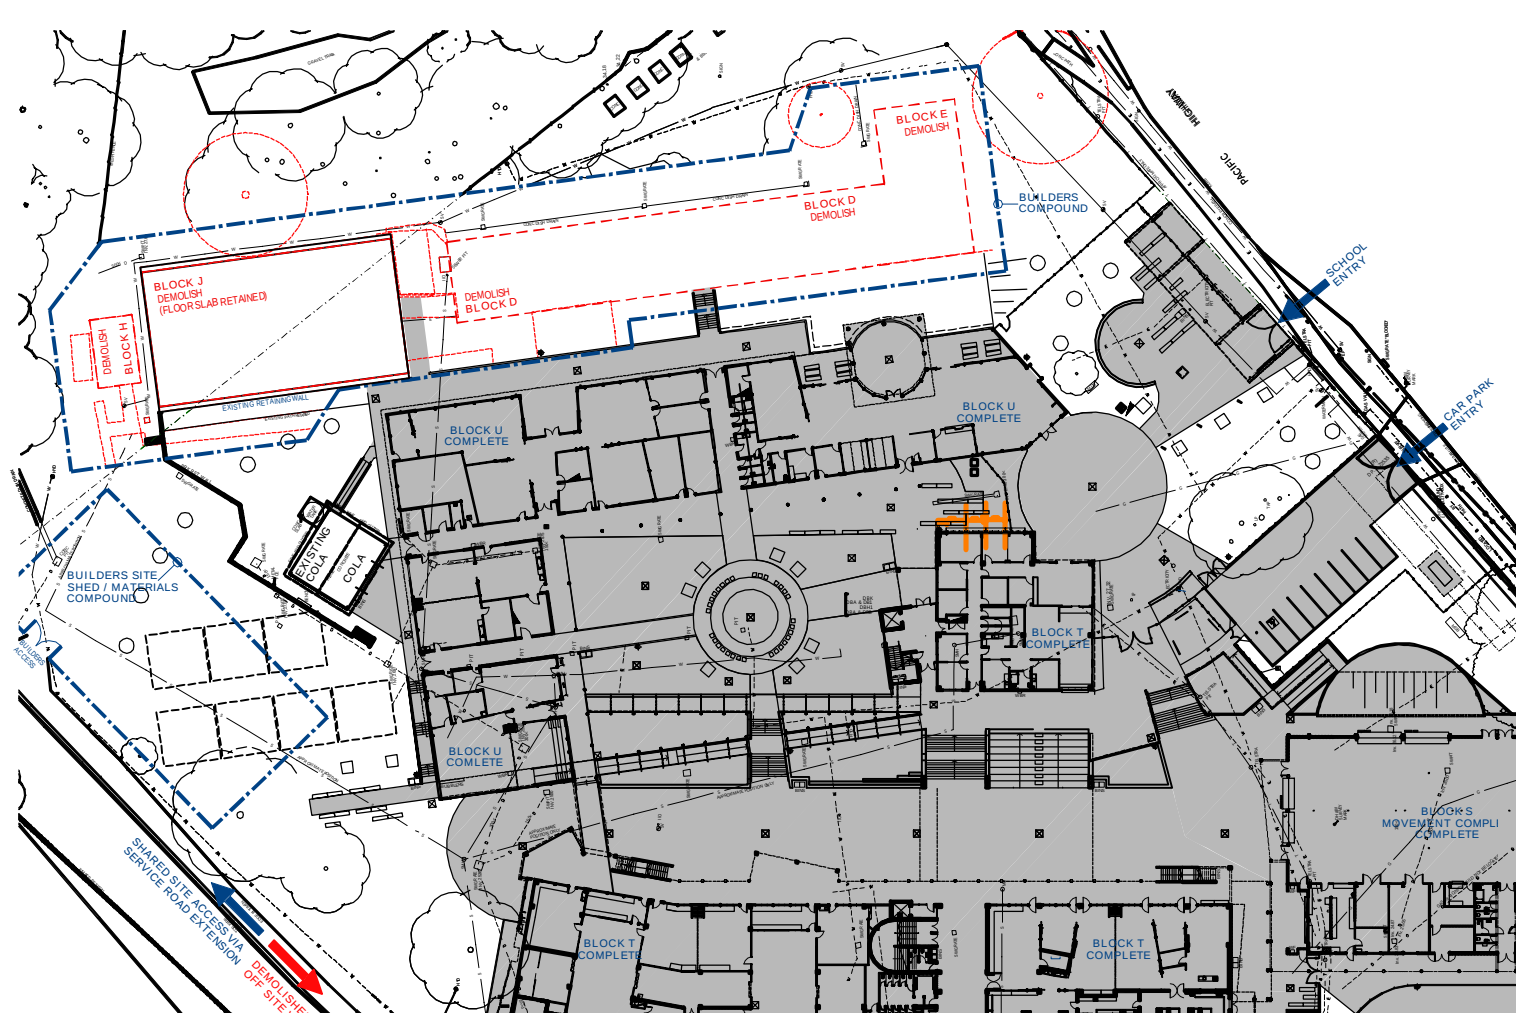

MILESTONE 9




MILESTONE 10

EJE ARCHITECTURE
ACN 002 912 843 | ABN 82 644 649 849
Nominated Architect - General Building | NSW Architects Registration No: 4438
P +61 2 4929 2353 | F +61 2 4926 3069 | E mail@eje.com.au | W www.eje.com.au
A 412 KING STREET, NEWCASTLE, NSW 2300

COMPLETION OF THE QUALITY ASSURANCE CHECKS IS VERIFICATION THAT THE DOCUMENT CONFORMS WITH THE REQUIREMENTS OF THE QUALITY PROJECT PLAN. WHERE QUALITY ASSURANCE CHECK IS INCOMPLETE THIS DOCUMENT IS PRELIMINARY FOR INFORMATION PURPOSES ONLY, OR SUCH PURPOSES AS STATED IN THE REVISION COLUMN.
THE IDEAS, INFORMATION AND CONCEPTS CONTAINED IN THIS DOCUMENT ARE THE PROPERTY OF EJE ARCHITECTURE. PHOTOCOPYING OR REPRODUCING THIS DOCUMENT AND PASSING IT ON TO OTHERS WITHOUT THE EXPRESS PERMISSION OF EJE ARCHITECTURE IS AN INFRINGEMENT OF COPYRIGHT. ©

NOT FOR CONSTRUCTION

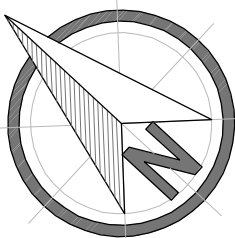

REV	DATE	COMMENTS
0	25.05.2016	ISSUE FOR TENDER

DRN | CHKD | VRFD |
GG GS



PROJECT: HUNTER SPORTS HIGH SCHOOL
MAJOR CAPITAL WORKS UPGRADE



SITE: PACIFIC HIGHWAY
GATESHEAD 2290

DRAWING: MILESTONE KEY DIAGRAMS

CONTRACT No.: WS692136689
DRAWN: DATE: FEB 2016 SCALES: 1:1000@A1

PROJECT No.: 11029 PHASE: WD DRAWING No.: A100 REV: 0



MILESTONE 10

LEGEND:

- BUILDERS COMPOUND
- TEMPORARY EXTENSION OF BUILDERS COMPOUND
- DEMOLISHED ELEMENTS
- DRAINAGE - STORM WATER
- POWER AND COMMS
- HYDRAULIC




EJE ARCHITECTURE
ACN 002 912 943 | ABN 82 644 649 849
Nominated Architect - Standard Codes
P +61 2 4929 2353 | F +61 2 4926 3069 | E mail@eje.com.au | W www.eje.com.au
A 412 KING STREET, NEWCASTLE, NSW 2300

COMPLETION OF THE QUALITY ASSURANCE CHECKS IS VERIFICATION THAT THE DOCUMENT CONFORMS WITH THE REQUIREMENTS OF THE QUALITY PROJECT PLAN, WHERE 'QUALITY ASSURANCE CHECK' IS INCOMPLETE THIS DOCUMENT IS PRELIMINARY FOR INFORMATION PURPOSES ONLY, OR SUCH PURPOSES AS STATED IN THE REVISION COLUMN.

THE IDEAS, INFORMATION AND CONCEPTS CONTAINED IN THIS DOCUMENT ARE THE PROPERTY OF EJE ARCHITECTURE. PHOTOCOPIING OR REPRODUCING THIS DOCUMENT AND PASSING IT ONTO OTHERS WITHOUT THE EXPRESS PERMISSION OF EJE ARCHITECTURE IS AN INFRINGEMENT OF COPYRIGHT. ©

NOT FOR CONSTRUCTION

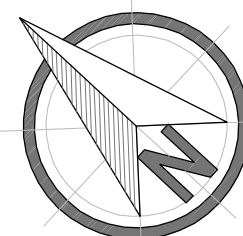

REV	DATE	COMMENTS
0	25.05.2016	ISSUE FOR TENDER

DRN	CHKD	VRFD
GG	GS	CLM



PROJECT: HUNTER SPORTS HIGH SCHOOL
MAJOR CAPITAL WORKS UPGRADE



SITE: PACIFIC HIGHWAY
GATESHEAD 2290

DRAWING: MILESTONE 10

WORK IN FIGURED DIMENSIONS IN PREFERENCE TO SCALE. CHECK DIMENSIONS AND LEVELS ON SITE PRIOR TO THE ORDERING OF MATERIALS OR THE COMPLETION OF WORKSHOP DRAWINGS. IF IN DOUBT ASK. REPORT ALL ERRORS AND OMISSIONS.

CONTRACT No.: WS692136689

DRAWN:	DATE:	SCALES:
	FEB 2016	1:300@A1


PROJECT No:	PHASE:	DRAWING No:	REV:
11029	WD	A1001	0



MILESTONE 1


LEGEND:

- BUILDERS COMPOUND
- TEMPORARY EXTENSION OF BUILDERS COMPOUND
- DEMOLISHED ELEMENTS
- DRAINAGE - STORM WATER
- POWER AND COMMS
- HYDRAULIC

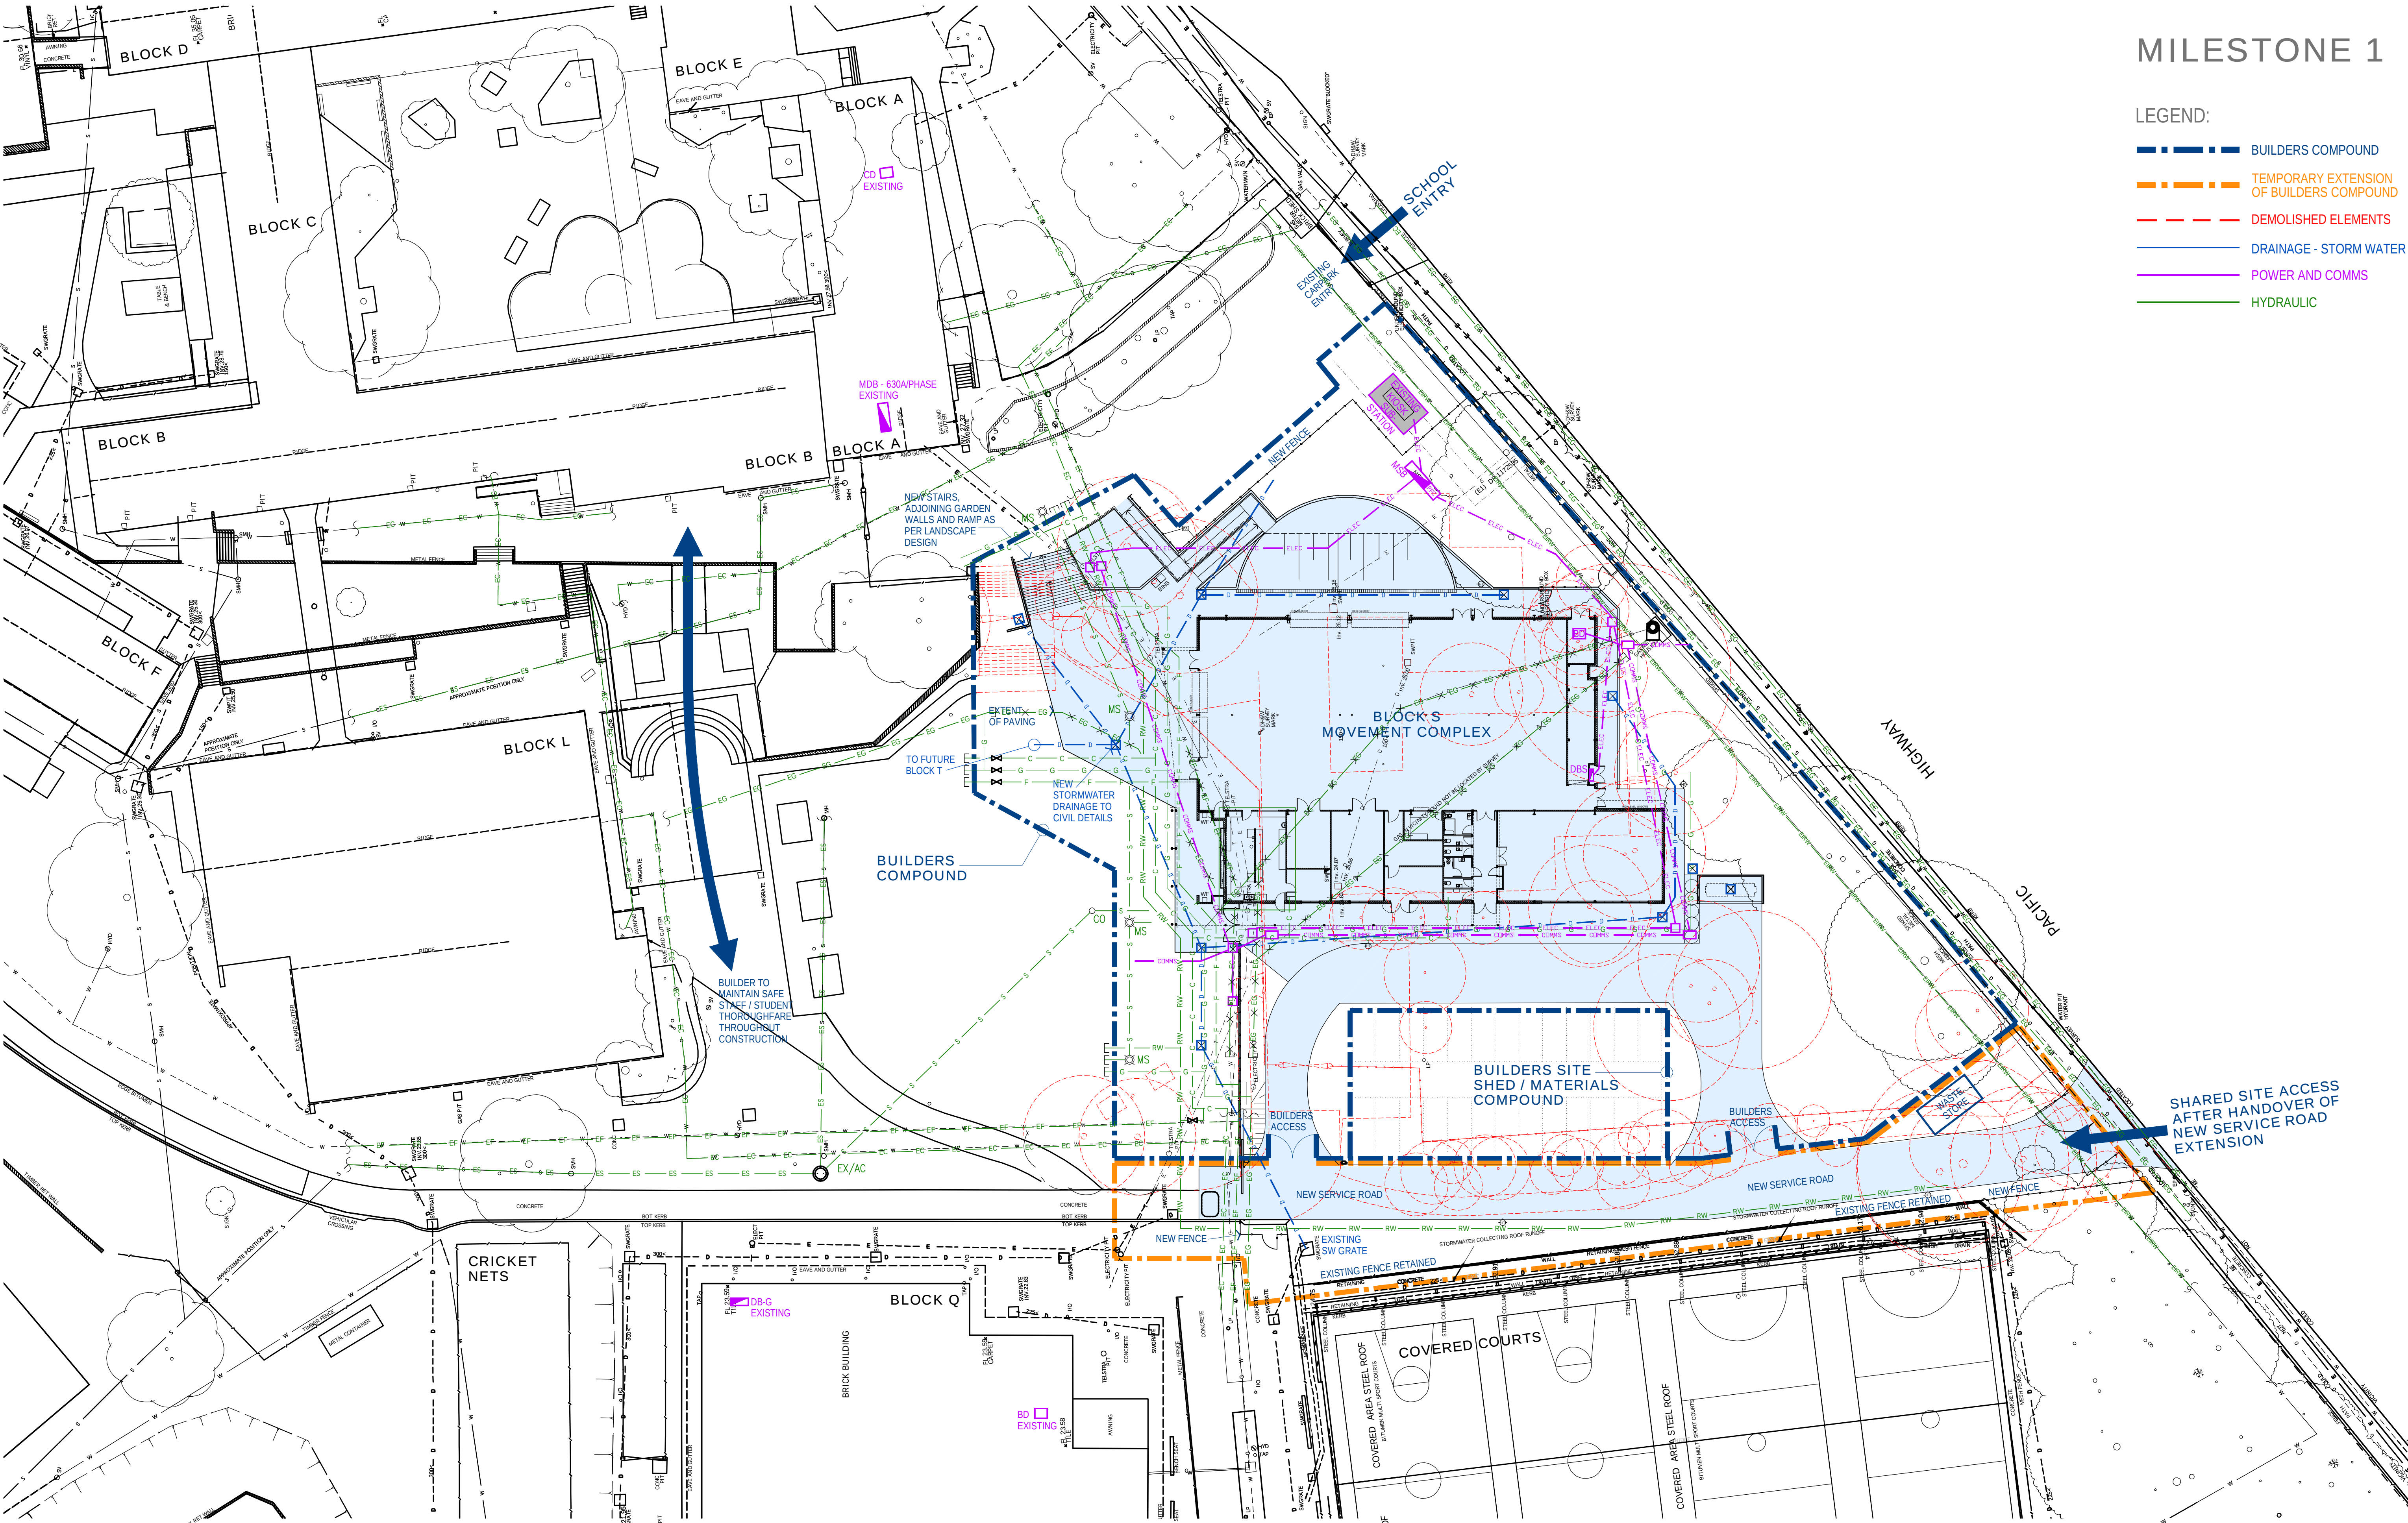

EJE ARCHITECTURE
ACN 002 912 843 | ABN 82 644 649 849
Nominated Architect - Bennett Collins
P +61 2 4929 2353 | F +61 2 4926 3069 | E mail@eje.com.au | W www.eje.com.au
A 412 KING STREET, NEWCASTLE, NSW 2300
COMPLETION OF THE QUALITY ASSURANCE CHECKS IS VERIFICATION THAT THE DOCUMENT CONFORMS WITH THE REQUIREMENTS OF THE QUALITY PROJECT PLAN. WHERE QUALITY ASSURANCE CHECK IS INCOMPLETE THIS DOCUMENT IS PRELIMINARY FOR INFORMATION PURPOSES ONLY, OR SUCH PURPOSES AS STATED IN THE REVISION COLUMN.
THE IDEAS, INFORMATION AND CONCEPTS CONTAINED IN THIS DOCUMENT ARE THE PROPERTY OF EJE ARCHITECTURE. PHOTOCOPYING OR REPRODUCING THIS DOCUMENT AND PASSING IT ON TO OTHERS WITHOUT THE EXPRESS PERMISSION OF EJE ARCHITECTURE IS AN INFRINGEMENT OF COPYRIGHT. ©

NOT FOR CONSTRUCTION

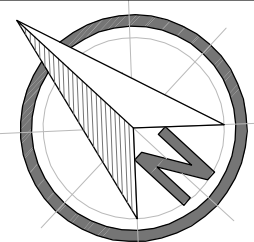

10m 50m 100m 200m ON ORIGINAL A1

REV | DATE | COMMENTS
0 | 25.05.2016 | ISSUE FOR TENDER

DRN | CHKD | VRFD |
GG | GS |



PROJECT: HUNTER SPORTS HIGH SCHOOL
MAJOR CAPITAL WORKS UPGRADE

CLIENT: NSW GOVERNMENT
Public Works

NSW GOVERNMENT
Education

SITE: PACIFIC HIGHWAY
GATESHEAD 2290

DRAWING: MILESTONE 1

WORK IN FIGURED DIMENSIONS IN PREFERENCE TO SCALE. CHECK DIMENSIONS AND LEVELS ON SITE PRIOR TO THE ORDERING OF MATERIALS OR THE COMPLETION OF WORKSHOP DRAWINGS. IF IN DOUBT ASK. REPORT ALL ERRORS AND OMISSIONS.

CONTRACT No: WS692136689
DRAWN: DATE: SCALES:
FEB 2016 1:300@A1

PROJECT No: 11029
PHASE: WD
DRAWING No: A101
REV: 0

