

SYDNEY THEATRE COMPANY
SSDA APPLICATION SET

OVERVIEW / SURVEY

STC_A_0100	REV 3	SURVEY [SITE + FEATURE]
STC_A_0101	REV 3	LOCATION PLAN

STC_A_0200	REV 3	GROUND LEVEL EXISTING PLAN
STC_A_0201	REV 3	MEZZANINE LEVEL EXISTING PLAN
STC_A_0202	REV 3	LEVEL 1 EXISTING PLAN
STC_A_0203	REV 3	LEVEL 2 EXISTING PLAN
STC_A_0204	REV 3	ROOF EXISTING PLAN
STC_A_0205	REV 3	CEILING EXISTING PLAN

STC_A_0300	REV 5	GROUND LEVEL DEMOLITION PLAN
STC_A_0301	REV 5	MEZZANINE LEVEL DEMOLITION PLAN
STC_A_0302	REV 6	LEVEL 1 DEMOLITION PLAN
STC_A_0303	REV 6	LEVEL 2 DEMOLITION PLAN
STC_A_0304	REV 5	ROOF DEMOLITION PLAN

STC_A_0402	REV 3	LEVEL 1 HERITAGE IMPACT PLAN
STC_A_0403	REV 3	LEVEL 2 HERITAGE IMPACT PLAN

STC_A_1100	REV 10	GROUND LEVEL FLOOR PLAN
STC_A_1101	REV 10	MEZZANINE LEVEL FLOOR PLAN
STC_A_1102	REV 11	LEVEL 1 FLOOR PLAN
STC_A_1103	REV 10	LEVEL 2 FLOOR PLAN
STC_A_1104	REV 10	LEVEL 3 FLOOR PLAN
STC_A_1105	REV 10	ROOF PLAN


STC_A_1202 REV 3 LEVEL 1 FLOOR FINISHES PLAN
STC_A_1203 REV 2 LEVEL 2 FLOOR FINISHES PLAN

STC_A_1302	REV 2	LEVEL 1 CEILING PLAN
STC_A_1303	REV 3	LEVEL 2 CEILING PLAN

STC_A_3000	REV 7	CROSS SECTIONS
STC_A_3001	REV 6	CROSS SECTIONS
STC_A_3002	REV 7	LONG SECTIONS
STC_A_3003	REV 4	CROSS SECTIONS



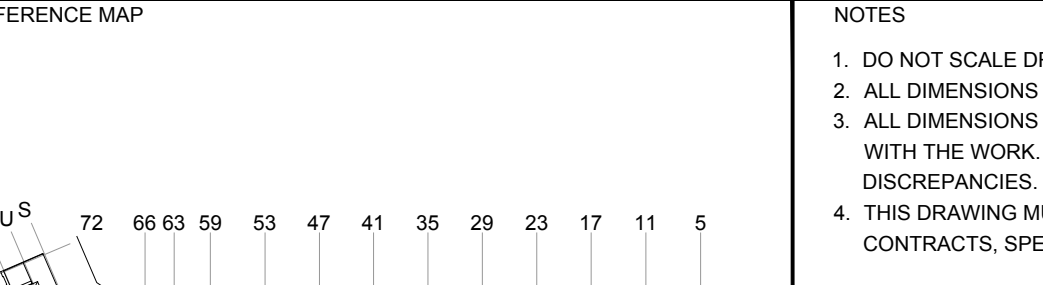

REFERENCE MAP  U 72 66 59 53 47 41 35 29 23 17 11 5 S03 S04 S10 S14 S20 S25 0 5 10 20m	NOTES 1. DO NOT SCALE DRAWINGS. WRITTEN DIMENSIONS GOVERN. 2. ALL DIMENSIONS ARE IN MILLIMETRES UNLESS NOTED OTHERWISE. 3. ALL DIMENSIONS SHALL BE VERIFIED ON SITE BEFORE PROCEEDING WITH THE WORK. HASSELL SHALL BE NOTIFIED IN WRITING OF ANY DISCREPANCIES. 4. THIS DRAWING MUST BE READ IN CONJUNCTION WITH ALL RELEVANT CONTRACTS, SPECIFICATIONS AND DRAWINGS. © COPYRIGHT OF THIS DRAWING IS VESTED IN HASSELL LTD. 2016 HASSELL LTD. THIS DRAWING IS AN UNCONTROLLED COPY UNLESS NOTED OTHERWISE.	03 ISSUE FOR SSDA 12.10.16 02 ISSUE FOR PRICING 15.10.16 01 FOR INFORMATION 05.08.16 REV DESCRIPTION DATE	MATERIALS AND FINISHES EXISTING EC001 EXISTING TIMBER BATTENS EC002 EXISTING FOIL EC003 EXISTING ACUSTIC CEILING EC004 EXISTING PLASTERBOARD EC005 UNDERSIDE EXISTING MEZZ. EC006 EXISTING IRONBARK FLOOR EC007 EXISTING DECKING EC001 EXISTING CONCRETE PROPOSED EC001 BATTENS TO MATCH EXISTING EC002 PL WOOD CEILING EC003 ACUSTIC PLYWOOD EC004 100MM TIMBER BOARD, 20MM GAP EC005 PLASTERBOARD, PAINT FINISH PROPOSED EC001 CONCRETE EC002 ACUSTIC TIMBER FLOOR EC003 FORKLIFT TRAFFICABLE PLY EC004 PLYWOOD FLOORING EC005 FEATURE TIMBER (PARQUET) EC006 MEZZANINE PLYWOOD FLOOR EC007 KITCHEN TILES EC008 FOH FACILITIES TILE EC009 BOH FACILITIES TILE EC010 CARPET TILE 1 EC011 CARPET TILE 2 EC012 RESILIENT FLOOR FINISH	CONSULTANT ACCESS CONSULTANT ACCESSIBILITY SOLUTIONS P 9658 1940 E. mario@accessibility.com.au ACOUSTIC CONSULTANT CHARCOALBLUE P 03 9417 6524 E. eric.lawrence@charcoalblue.com ACOUSTIC CONSULTANT ARUP P 9320 9982 E. chris.felton@arup.com BCA CONSULTANT BLACKETT MACGUIRE - GOLDSMITH P 9211 7777 E. brann@omplugs.com.au CONSTRUCTION MANAGEMENT CADENCE P 9557 8866 E. robert.sadman@cadence.com.au ELECTRICAL ENGINEER ARUP P 9320 9982 E. eric.sere@arup.com ESD CONSULTANT ARUP P 9320 9982 E. im.egood@arup.com FIRE SERVICES ENGINEER ARUP P 9320 9982 E. nick.howard@arup.com HERITAGE CONSULTANT TROPMAN AND TROPMAN ARCHITECTS ARUP P 9251 3250 E. tropman@tropmanarchitects.com.au HYDRAULIC CONSULTANT ARUP P 9320 9982 E. nick.howard@arup.com ICT AND AV ENGINEER ARUP P 9320 9982 E. dm@mrps@arup.com KITCHEN CONSULTANT BLACKETT MACGUIRE - GOLDSMITH P 9630 0146 E. john@gaugardesign.com.au MECHANICAL ENGINEER ARUP P 9320 9982 E. robert.sadman@arup.com PROJECT MANAGEMENT ROOT PROJECTS AUSTRALIA ARUP P 9320 9982 E. tom@rootprojects.com.au QUANTITY SURVEYOR MMB P 9270 1000 E. dm@mrps@arup.com SPECIALIST LIGHTING ARUP P 9320 9982 E. rebecca.cadom@arup.com STATUTORY PLANNER MG PLANNING ARUP P 9320 9982 E. tim@mgplanning.com.au STRUCTURAL ENGINEER TAYLOR THOMSON WHITTING ARUP P 9439 7288 E. greg@taylorthomsonwhitting.com.au SURVEYOR LTS LOCKLEY P 9365 7336 E. gavin@lockley.com.au THEATRE CONSULTANT CHARCOALBLUE P 03 9417 6524 E. eric.lawrence@charcoalblue.com VERTICAL TRANSPORT ARUP P 9320 9982 E. scott.hempson@arup.com WASTE CONSULTANT ARUP P 9320 9982 E. jayanne.manning@arup.com	CLIENT SYDNEY THEATRE COMPANY The Wharf, Pier 4 Hickson Road, Walsh Bay	CONSULTANT HASSELL LIMITED ACN 007 711 435 LEVEL 2 PIER 8/9 23 HICKSON ROAD SYDNEY NSW 2000 AUSTRALIA SYDNEY@HASSELLSTUDIO.COM T 61 2 9101 2000 CHARCOALBLUE THEATRICAL DESIGN INSPIRATION 2024 HASSELL PROJECT STC50 - SYDNEY THEATRE COMPANY	DRAWING TITLE SURVEY [SITE AND FEATURES] STATUS FOR INFORMATION <table><tr><td>SCALE @ A0</td><td>DRAWN</td><td>CO-ORD</td><td>REVIEWED</td><td>APPROVED</td></tr><tr><td>1:250</td><td>LTS</td><td>CA</td><td>KMcB</td><td></td></tr></table> PROJECT NUMBER STC50 - 011509 DRAWING NUMBER STC_A_0100 REV 03	SCALE @ A0	DRAWN	CO-ORD	REVIEWED	APPROVED	1:250	LTS	CA	KMcB	
	SCALE @ A0	DRAWN	CO-ORD	REVIEWED	APPROVED												
	1:250	LTS	CA	KMcB													



REFERENCE MAP

NOTES

1. DO NOT SCALE DRAWINGS. WRITTEN DIMENSIONS GOVERN.
2. ALL DIMENSIONS ARE IN MILLIMETRES UNLESS NOTED OTHERWISE.
3. ALL DIMENSIONS SHALL BE VERIFIED ON SITE BEFORE PROCEEDING WITH THE WORK. HASSELL SHALL BE NOTIFIED IN WRITING OF ANY DISCREPANCIES.
4. THIS DRAWING MUST BE READ IN CONJUNCTION WITH ALL RELEVANT CONTRACTS, SPECIFICATIONS AND DRAWINGS.

© COPYRIGHT OF THIS DRAWING IS VESTED IN HASSELL LTD. 2016 HASSELL LTD.

THIS DRAWING IS AN UNCONTROLLED COPY UNLESS NOTED OTHERWISE.

REV	DESCRIPTION	DATE
03	ISSUE FOR SSDA	12.10.16
02	ISSUE FOR PRICING	15.10.16
01	FOR INFORMATION	05.08.16

MATERIALS AND FINISHES

EXISTING

- EC01 EXISTING TIMBER BATTENS
- EC02 EXISTING JOIN
- EC03 EXISTING ACUSTIC CEILING
- EC04 EXISTING PLASTERBOARD
- EC05 UNDERSIDE EXISTING MEZZ
- EC06 EXISTING IRONBARK FLOOR
- EC07 EXISTING CONCRETE

PROPOSED

- EC01 BATTENS TO MATCH EXISTING
- EC02 PL WOOD CEILING
- EC03 ACUSTIC PL WOOD
- EC04 100MM TIMBER BOARD, 20MM GAP
- EC05 PLASTERBOARD, PAINT FINISH

12.10.16
15.10.16
05.08.16

CONSULTANT

ACCESS CONSULTANT

ACCESSIBILITY SOLUTIONS
P: 9655 1940
E: marnie@sgspond.com

ACOUSTIC CONSULTANT

CHARCOALBLUE
P: 03 9417 6524
E: eric.lawrence@charcoalblue.com

ACOUSTIC CONSULTANT

ARUP
P: 9320 9982
E: chris.felton@arup.com

BCA CONSULTANT

BLACKETT MACGILLIVRAE - GOLDSMITH
P: 9211 7777
E: brian@omplugs.com.au

CONSTRUCTION MANAGEMENT

CADENCE
P: 9557 8866
E: jayden@cadenceaust.com

ELECTRICAL ENGINEER

ARUP
P: 9320 9982
E: eric.sere@arup.com

ESD CONSULTANT

ARUP
P: 9320 9982
E: tm.algood@arup.com

FIRE SERVICES ENGINEER

ARUP
P: 9320 9982
E: nick.howard@arup.com

HERITAGE CONSULTANT

TROPICAN AND TROPICAN ARCHITECTS
P: 9251 3250
E: tropic@tropicarchitects.com.au

HYDRAULIC CONSULTANT

ROOT PROJECTS AUSTRALIA
P: 9320 9982
E: rick.howard@arup.com

ICT AND AV ENGINEER

ARUP
P: 9320 9982
E: eric.sere@arup.com

KITCHEN CONSULTANT

SANMASTER DESIGN GROUP
P: 9630 0146
E: john@sanmasterdesign.com.au

MECHANICAL ENGINEER

ARUP
P: 9320 9982
E: robert.ladman@arup.com

PROJECT MANAGEMENT

ROOT PROJECTS AUSTRALIA
P: 9320 9982
E: rick.howard@arup.com

QUANTITY SURVEYOR

MBM
P: 9270 1000
E: dm@mbmproject.com.au

SPECIALIST LIGHTING

ARUP
P: 9320 9982
E: rebecca.cadom@arup.com

STATUTORY PLANNER

MG PLANNING
P: 9715 3118
E: tim@mgplanning.com.au

STRUCTURAL ENGINEER

TAYLOR THOMSON WHITING
P: 9439 7288
E: joel@taylorwhiting.com.au

SURVEYOR

LTS LOCKLEY
P: 9365 7336
E: glenn@lockley.com.au

THEATRE CONSULTANT

CHARCOALBLUE
P: 03 9417 6524
E: eric.lawrence@charcoalblue.com

VERTICAL TRANSPORT

ARUP
P: 9320 9982
E: scott.hargison@arup.com

WASTE CONSULTANT

ARUP
P: 9320 9982
E: jayden.manning@arup.com

CLIENT

SYDNEY THEATRE COMPANY

The Wharf, Pier 4
Hickson Road, Walsh Bay

CONSULTANT

HASSELL LIMITED ACN 007 711 435
LEVEL 2 PIER 8/9 23 HICKSON ROAD
SYDNEY NSW 2000 AUSTRALIA
SYDNEY@HASSELLSTUDIO.COM
T 61 2 9101 2000

HASSELL

PROJECT

STC50 - SYDNEY THEATRE COMPANY

DRAWING TITLE

LOCATION PLAN


STATUS

FOR INFORMATION


SCALE @ A0	DRAWN	CO-ORD	REVIEWED	APPROVED
1:1000	SB		CA	KMcB

PROJECT NUMBER	DRAWING NUMBER	REV
STC50 - 011509	STC_A_0101	03

FILENAME: \\sydney\03\011509-614-P\Working\AUCAD\01_SDSheet\STC_A_0101 LOCATION PLAN.dwg

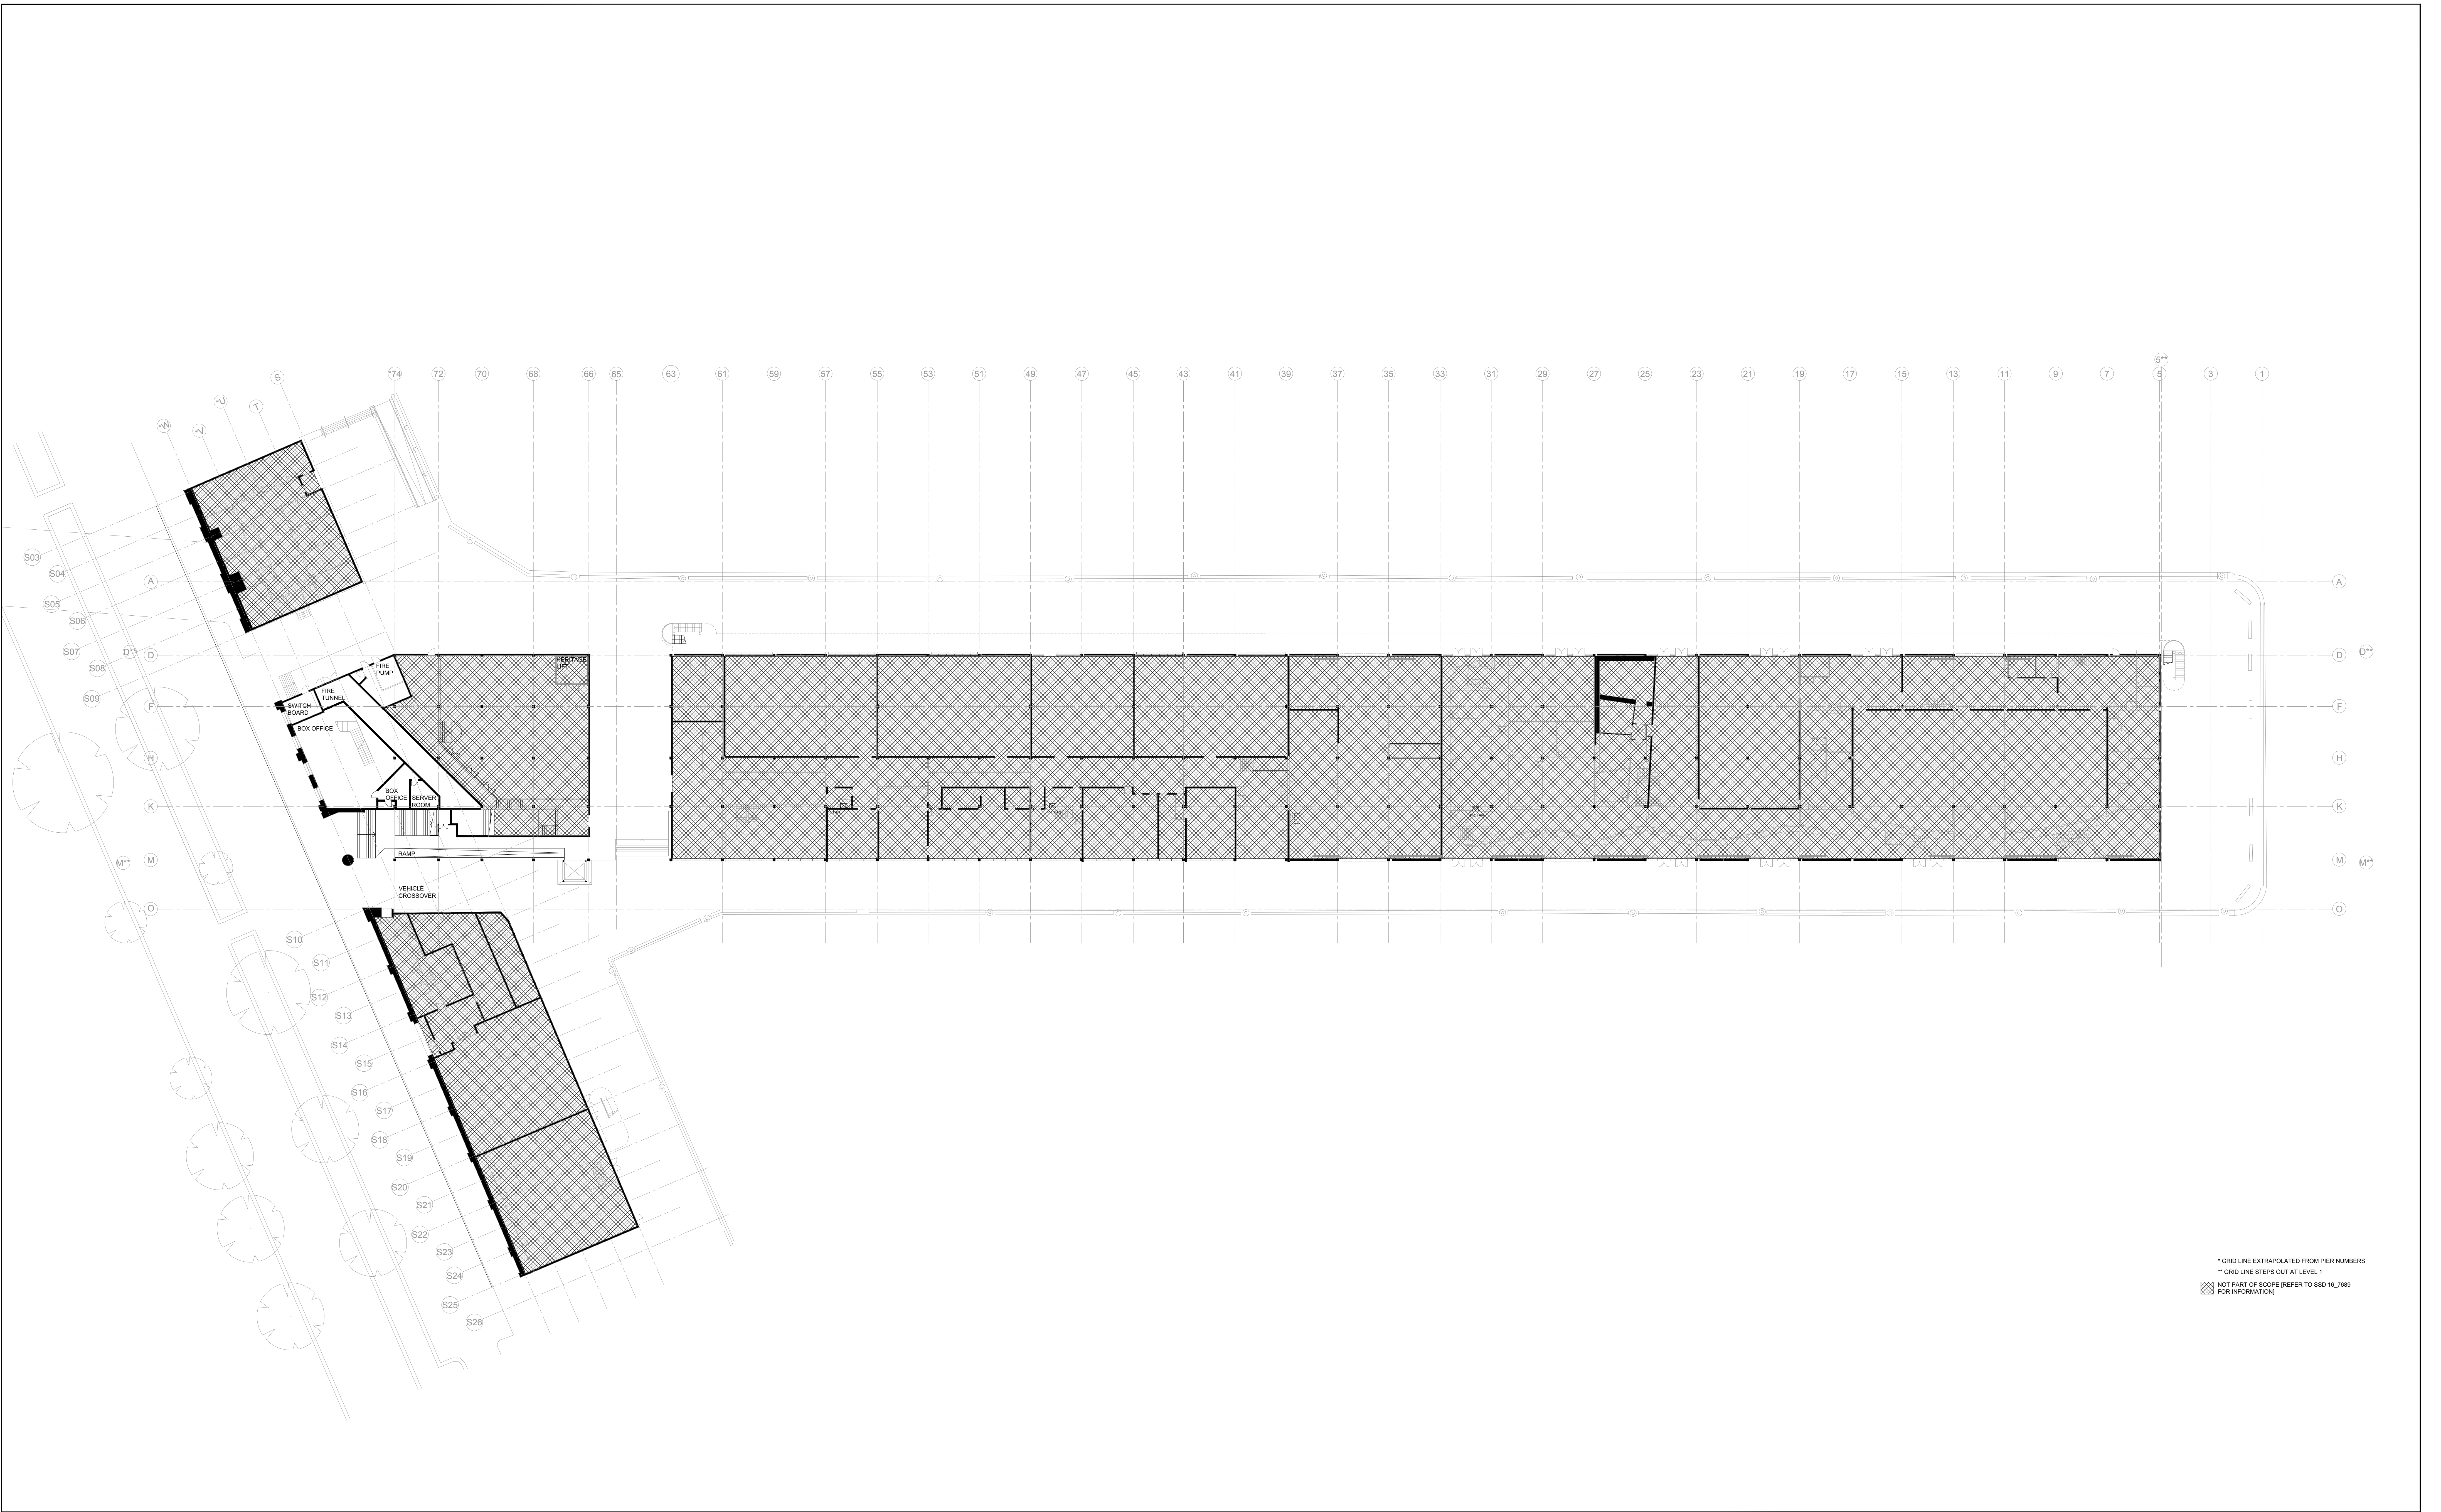

* GRID LINE EXTRAPOLATED FROM PIER NUMBERS
** GRID LINE STEPS OUT AT LEVEL 1
NOT PART OF SCOPE (REFER TO SS0 16_788
FOR INFORMATION)

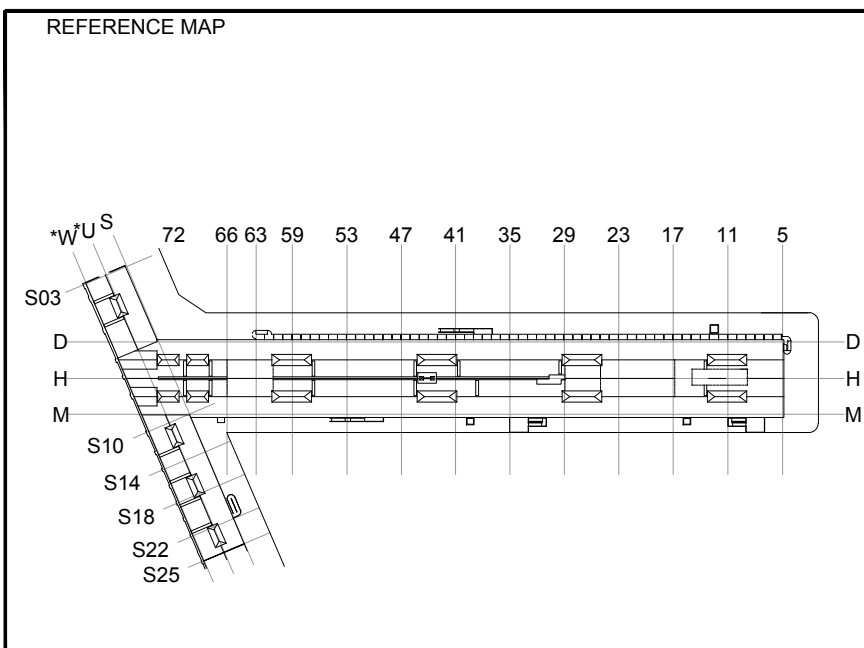

NOTES
1. DO NOT SCALE DRAWINGS. WRITTEN DIMENSIONS GOVERN.
2. ALL DIMENSIONS ARE IN MILLIMETRES UNLESS NOTED OTHERWISE.
3. ALL DIMENSIONS SHALL BE VERIFIED ON SITE BEFORE PROCEEDING WITH THE WORK. HASSELL SHALL BE NOTIFIED IN WRITING OF ANY DISCREPANCIES.
4. THIS DRAWING MUST BE READ IN CONJUNCTION WITH ALL RELEVANT CONTRACTS, SPECIFICATIONS AND DRAWINGS.
© COPYRIGHT OF THIS DRAWING IS VESTED IN HASSELL LTD. 2016 HASSELL LTD.
THIS DRAWING IS AN UNCONTROLLED COPY UNLESS NOTED OTHERWISE.

03	ISSUE FOR SS0A	12.10.16
02	ISSUE FOR PRICING	05.10.16
01	FOR INFORMATION	24.08.16
REV	DESCRIPTION	DATE

MATERIALS AND FINISHES	
EXISTING	PROPOSED
ECL001 EXISTING TIMBER BATTENS	CC001 CONCRETE
ECL002 EXISTING TIMBER FLOOR	TM001 ACUSTIC TIMBER FLOOR
ECL003 EXISTING FOL	TM002 FORKLIFT TRAFFICABLE PLY
ECL004 EXISTING ACUSTIC CEILING	TM003 PLYWOOD FLOORING
ECL005 EXISTING PLASTERBOARD	TM004 FEATURE TIMBER (PARQUET)
ECL006 UNDERSIDE EXISTING MEZZ	TM005 MEZZANINE PLYWOOD FLOOR
ETM001 EXISTING IRONBARK FLOOR	TL001 KITCHEN TILES
ETM002 EXISTING DECORING	TL002 BOH FACILITIES TILE
E0001 EXISTING CONCRETE	CA001 CARPET TILE 1
PROPOSED	CA002 CARPET TILE 2
PL001 PLYWOOD CEILING	RF001 RESILIENT FLOOR FINISH
PL002 100MM TIMBER BOARD, 20MM GAP	
PL003 PLASTERBOARD, PAINT FINISH	

CONSULTANT	
ACCESS CONSULTANT	CONSTRUCTION MANAGEMENT
ACCESSIBILITY SOLUTIONS	CADENCE
P: 9655 1940	P: 9557 8866
E: marvin@accessond.com	E: jayvish@cadenceaut.com
ACOUSTIC CONSULTANT	ELECTRICAL ENGINEER
CHARCOALBLUE	ARUP
P: 03 9417 6524	P: 9320 9982
E: eric.lawrence@charcoalblue.com	E: eric.sere@arup.com
ACOUSTIC CONSULTANT	ESD CONSULTANT
ARUP	ARUP
P: 9320 9982	P: 9320 9982
E: chris.held@arup.com	E: dm@nbspl.com.au
BCA CONSULTANT	FIRE SERVICES ENGINEER
BLACKETT MACGUIRE + GOLDSMITH	ARUP
P: 9211 7777	P: 9320 9982
E: brian@omplag.com.au	E: rick.howard@arup.com


HERITAGE CONSULTANT	MECHANICAL ENGINEER
TROPMAN AND TROPMAN ARCHITECTS	ARUP
P: 9251 3250	P: 9320 9982
E: tropman@tropmanarchitects.com.au	E: robert.laidman@arup.com
HYDRAULIC CONSULTANT	PROJECT MANAGEMENT
ARUP	ROOT PROJECTS AUSTRALIA
P: 9320 9982	P: 8272 9300
E: nola.howard@arup.com	E: fiona@rootprojects.com.au
ICT AND AV ENGINEER	QUANTITY SURVEYOR
ARUP	MBM
P: 9320 9982	P: 9270 1000
E: eric.sere@arup.com	E: dm@nbspl.com.au
KITCHEN CONSULTANT	SPECIALIST LIGHTING
SANAGSTER DESIGN GROUP	ARUP
P: 9630 0146	P: 9320 9982
E: john@sanagsterdesign.com.au	E: rebecca.cadom@arup.com

STATUTORY PLANNER	VERTICAL TRANSPORT
MG PLANNING	ARUP
P: 9715 3118	P: 9320 9982
E: tim@mgplanning.com.au	E: scott.hargison@arup.com
STRUCTURAL ENGINEER	WASTE CONSULTANT
TAYLOR THOMSON WHITTING	ARUP
P: 9439 7288	P: 9320 9982
E: josh.tate@ttn.com.au	E: jayanne.manning@arup.com
SURVEYOR	
LTS LOCKLEY	
P: 9365 7336	
E: glenn@lockley.com.au	
THEATRE CONSULTANT	
CHARCOALBLUE	
P: 03 9417 6524	
E: eric.lawrence@charcoalblue.com	


CLIENT	
SYDNEY THEATRE COMPANY	
The Wharf, Pier 4	
Hickson Road, Walsh Bay	


CONSULTANT	
HASSELL LIMITED ACN 007 711 435	
LEVEL 2 PIER 8/9 23 HICKSON ROAD	
SYDNEY NSW 2000 AUSTRALIA	
SYDNEY@HASSELLSTUDIO.COM	
T 61 2 9101 2000	
HASSELL	
PROJECT	
STC50 - SYDNEY THEATRE COMPANY	

DRAWING TITLE	
GROUND LEVEL EXISTING PLAN	
STATUS	
FOR INFORMATION	
SCALE @ A0	DRAWN
1:250	CA
CO-ORD	REVIEWED
CA	CA
APPROVED	APPROVED
KMcB	KMcB
PROJECT NUMBER	DRAWING NUMBER
STC50 - 011509	STC_A_0200
REV	REV
03	03

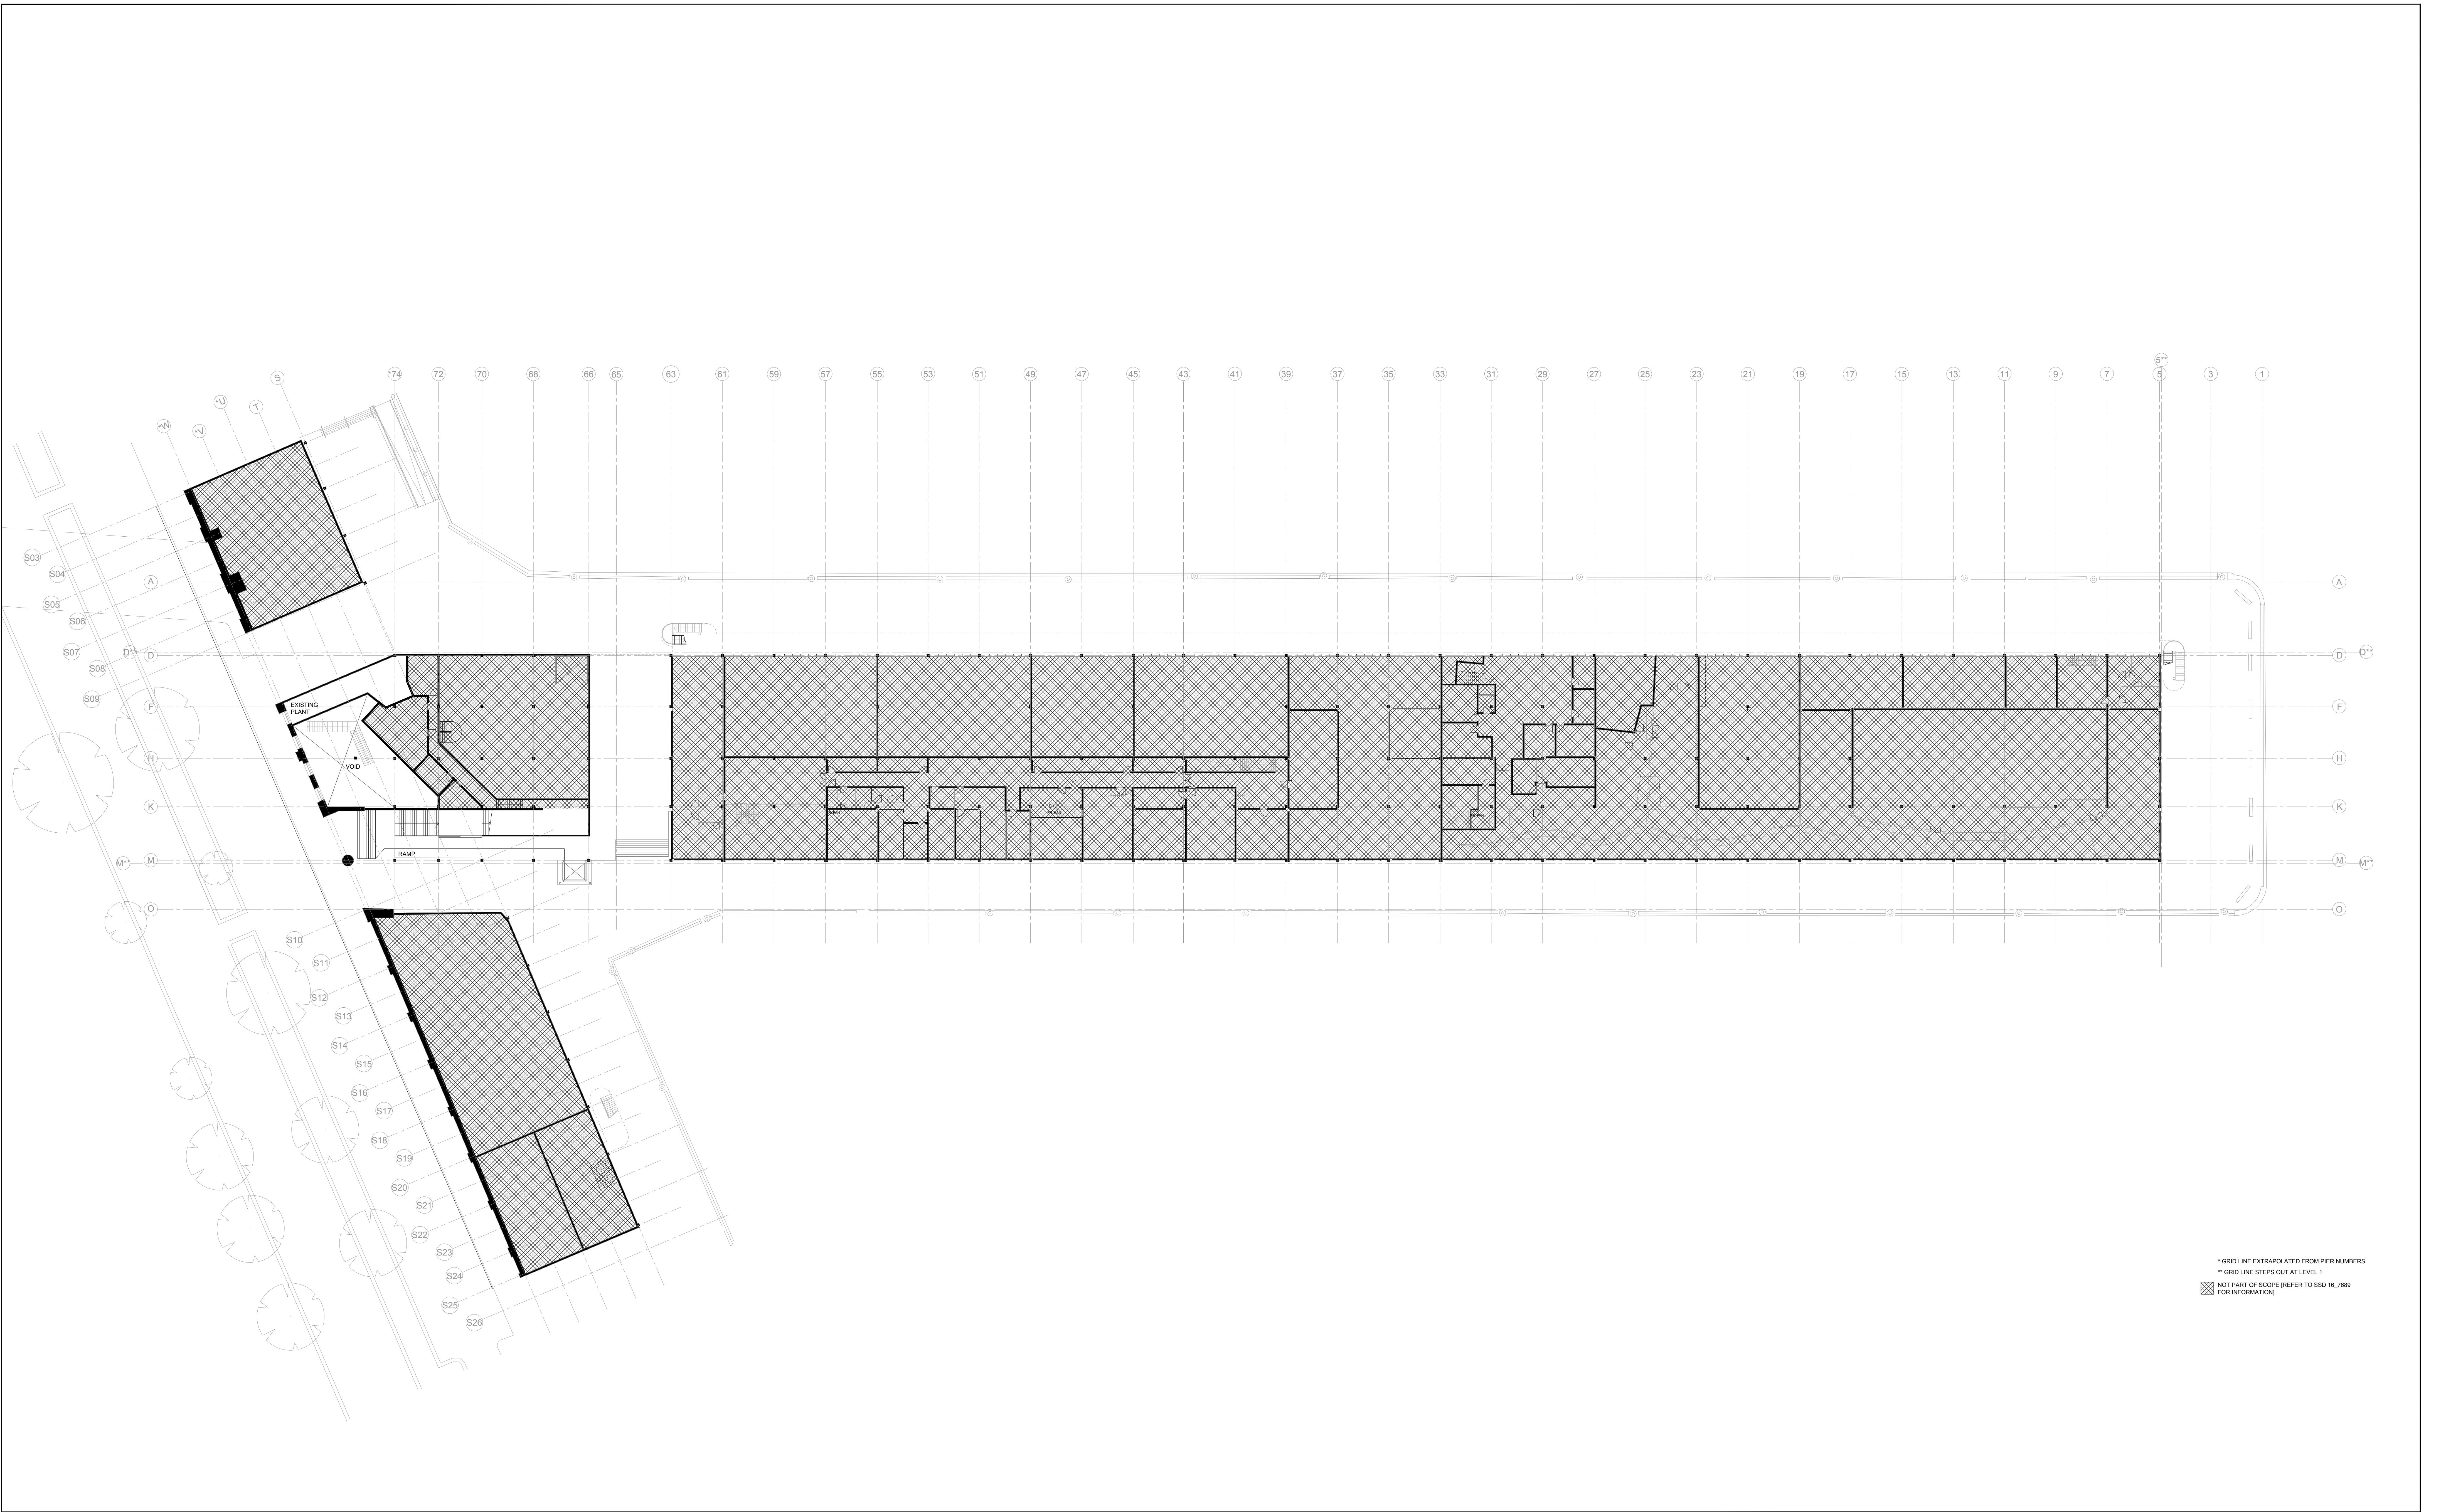


* GRID LINE EXTRAPOLATED FROM PIER NUMBERS
** GRID LINE STEPS OUT AT LEVEL 1
NOT PART OF SCOPE (REFER TO SSD 16_7688 FOR INFORMATION)

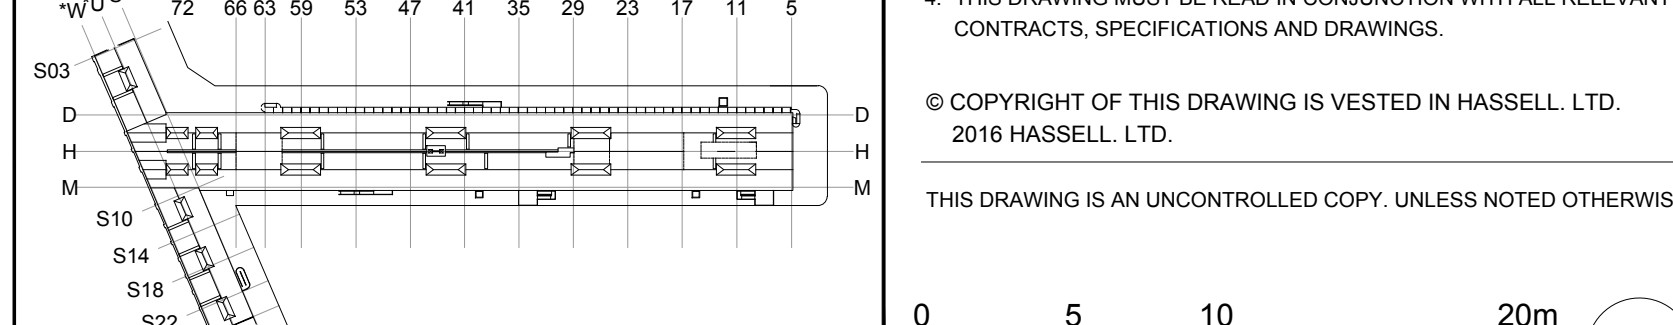REFERENCE MAP 	NOTES 1. DO NOT SCALE DRAWINGS. WRITTEN DIMENSIONS GOVERN. 2. ALL DIMENSIONS ARE IN MILLIMETRES UNLESS NOTED OTHERWISE. 3. ALL DIMENSIONS SHALL BE VERIFIED ON SITE BEFORE PROCEEDING WITH THE WORK. HASSELL SHALL BE NOTIFIED IN WRITING OF ANY DISCREPANCIES. 4. THIS DRAWING MUST BE READ IN CONJUNCTION WITH ALL RELEVANT CONTRACTS, SPECIFICATIONS AND DRAWINGS. © COPYRIGHT OF THIS DRAWING IS VESTED IN HASSELL LTD. 2016 HASSELL LTD. THIS DRAWING IS AN UNCONTROLLED COPY UNLESS NOTED OTHERWISE. 03 ISSUE FOR SDA 02 ISSUE FOR PRICING 01 FOR INFORMATION REV DESCRIPTION	MATERIALS AND FINISHES EXISTING EC001 EXISTING TIMBER BATTENS EC002 EXISTING FOL EC003 EXISTING ACUSTIC CEILING EC004 EXISTING PLASTERBOARD EC005 UNDERSIDE EXISTING MEZZ EC006 EXISTING IRONBARK FLOOR EC007 EXISTING DECORNG EC009 EXISTING CONCRETE PROPOSED CL001 BATTENS TO MATCH EXISTING TL001 PLYWOOD CEILING TL002 100MM TIMBER BOARD, 20MM GAP PL001 PLASTERBOARD, PAINT FINISH PROPOSED CC001 CONCRETE TM001 ACUSTIC TIMBER FLOOR TM002 FORKLIFT TRAFFICABLE PLY TM003 PLYWOOD FLOORING TM004 FEATURE TIMBER (PARQUET) TM005 MEZZANINE PLYWOOD FLOOR TL001 KITCHEN TILES TL002 BOH FACILITIES TILE CA001 CARPET TILE 1 CA002 CARPET TILE 2 RF001 RESILIENT FLOOR FINISH		CONSULTANT ACCESS CONSULTANT ACCESSIBILITY SOLUTIONS P: 9655 1940 E: marnie@accessond.com ACOUSTIC CONSULTANT CHARCOALBLUE P: 03 9417 6524 E: eric.lawrence@charcoalblue.com ACOUSTIC CONSULTANT ARUP P: 9320 9982 E: chris.hedges@arup.com BCA CONSULTANT BLACKETT MACGUIRE + GOLDSMITH P: 9211 7777 E: brian@omplug.com.au CONSTRUCTION MANAGEMENT CADENCE P: 9557 8866 E: jayvish@cadenceaut.com ELECTRICAL ENGINEER ARUP P: 9320 9982 E: eric.sere@arup.com ESD CONSULTANT ARUP P: 9320 9982 E: tim.agoos@arup.com FIRE SERVICES ENGINEER ARUP P: 9320 9982 E: nick.howard@arup.com HERITAGE CONSULTANT TROPMAN AND TROPMAN ARCHITECTS P: 9251 3250 E: tropman@tropmanarchitects.com.au KITCHEN CONSULTANT SANISTER DESIGN GROUP P: 9320 9982 E: john@gaugardesign.com.au MECHANICAL ENGINEER ARUP P: 9320 9982 E: robert.lashman@arup.com SPECIALIST LIGHTING ARUP P: 9320 9982 E: rebecca.cedroni@arup.com STATUTORY PLANNER MG PLANNING P: 9719 3118 E: tim@mgplanning.com.au STRUCTURAL ENGINEER TAYLOR THOMSON WHITTING P: 9439 7288 E: gareth@ttw.com.au VERTICAL TRANSPORT ARUP P: 9320 9982 E: jayanne.manning@arup.com WASTE CONSULTANT ARUP P: 9320 9982 E: jayanne.manning@arup.com QUANTITY SURVEYOR MBM P: 9270 1000 E: dm@mbm.com.au SURVEYOR LTS LOCKLEY P: 9365 7336 E: gheene@lockley.com.au CHARCOALBLUE P: 03 9417 6524 E: eric.lawrence@charcoalblue.com		CLIENT SYDNEY THEATRE COMPANY The Wharf, Pier 4 Hickson Road, Walsh Bay	CONSULTANT HASSELL LIMITED ACN 007 711 435 LEVEL 2 PIER 8/9 23 HICKSON ROAD SYDNEY NSW 2000 AUSTRALIA SYDNEY@HASSELLSTUDIO.COM T 61 2 9101 2000 CHARCOALBLUE P: 03 9417 6524 E: eric.lawrence@charcoalblue.com PROJECT STC50 - SYDNEY THEATRE COMPANY	DRAWING TITLE MEZZANINE LEVEL EXISTING PLAN STATUS FOR INFORMATION SCALE @ A0 DRAWN CO-ORD REVIEWED APPROVED 1:250 CA CA KMcB PROJECT NUMBER DRAWING NUMBER REV STC50 - 011509 STC_A_0201 03
--	--	---	--	---	--	---	---	---

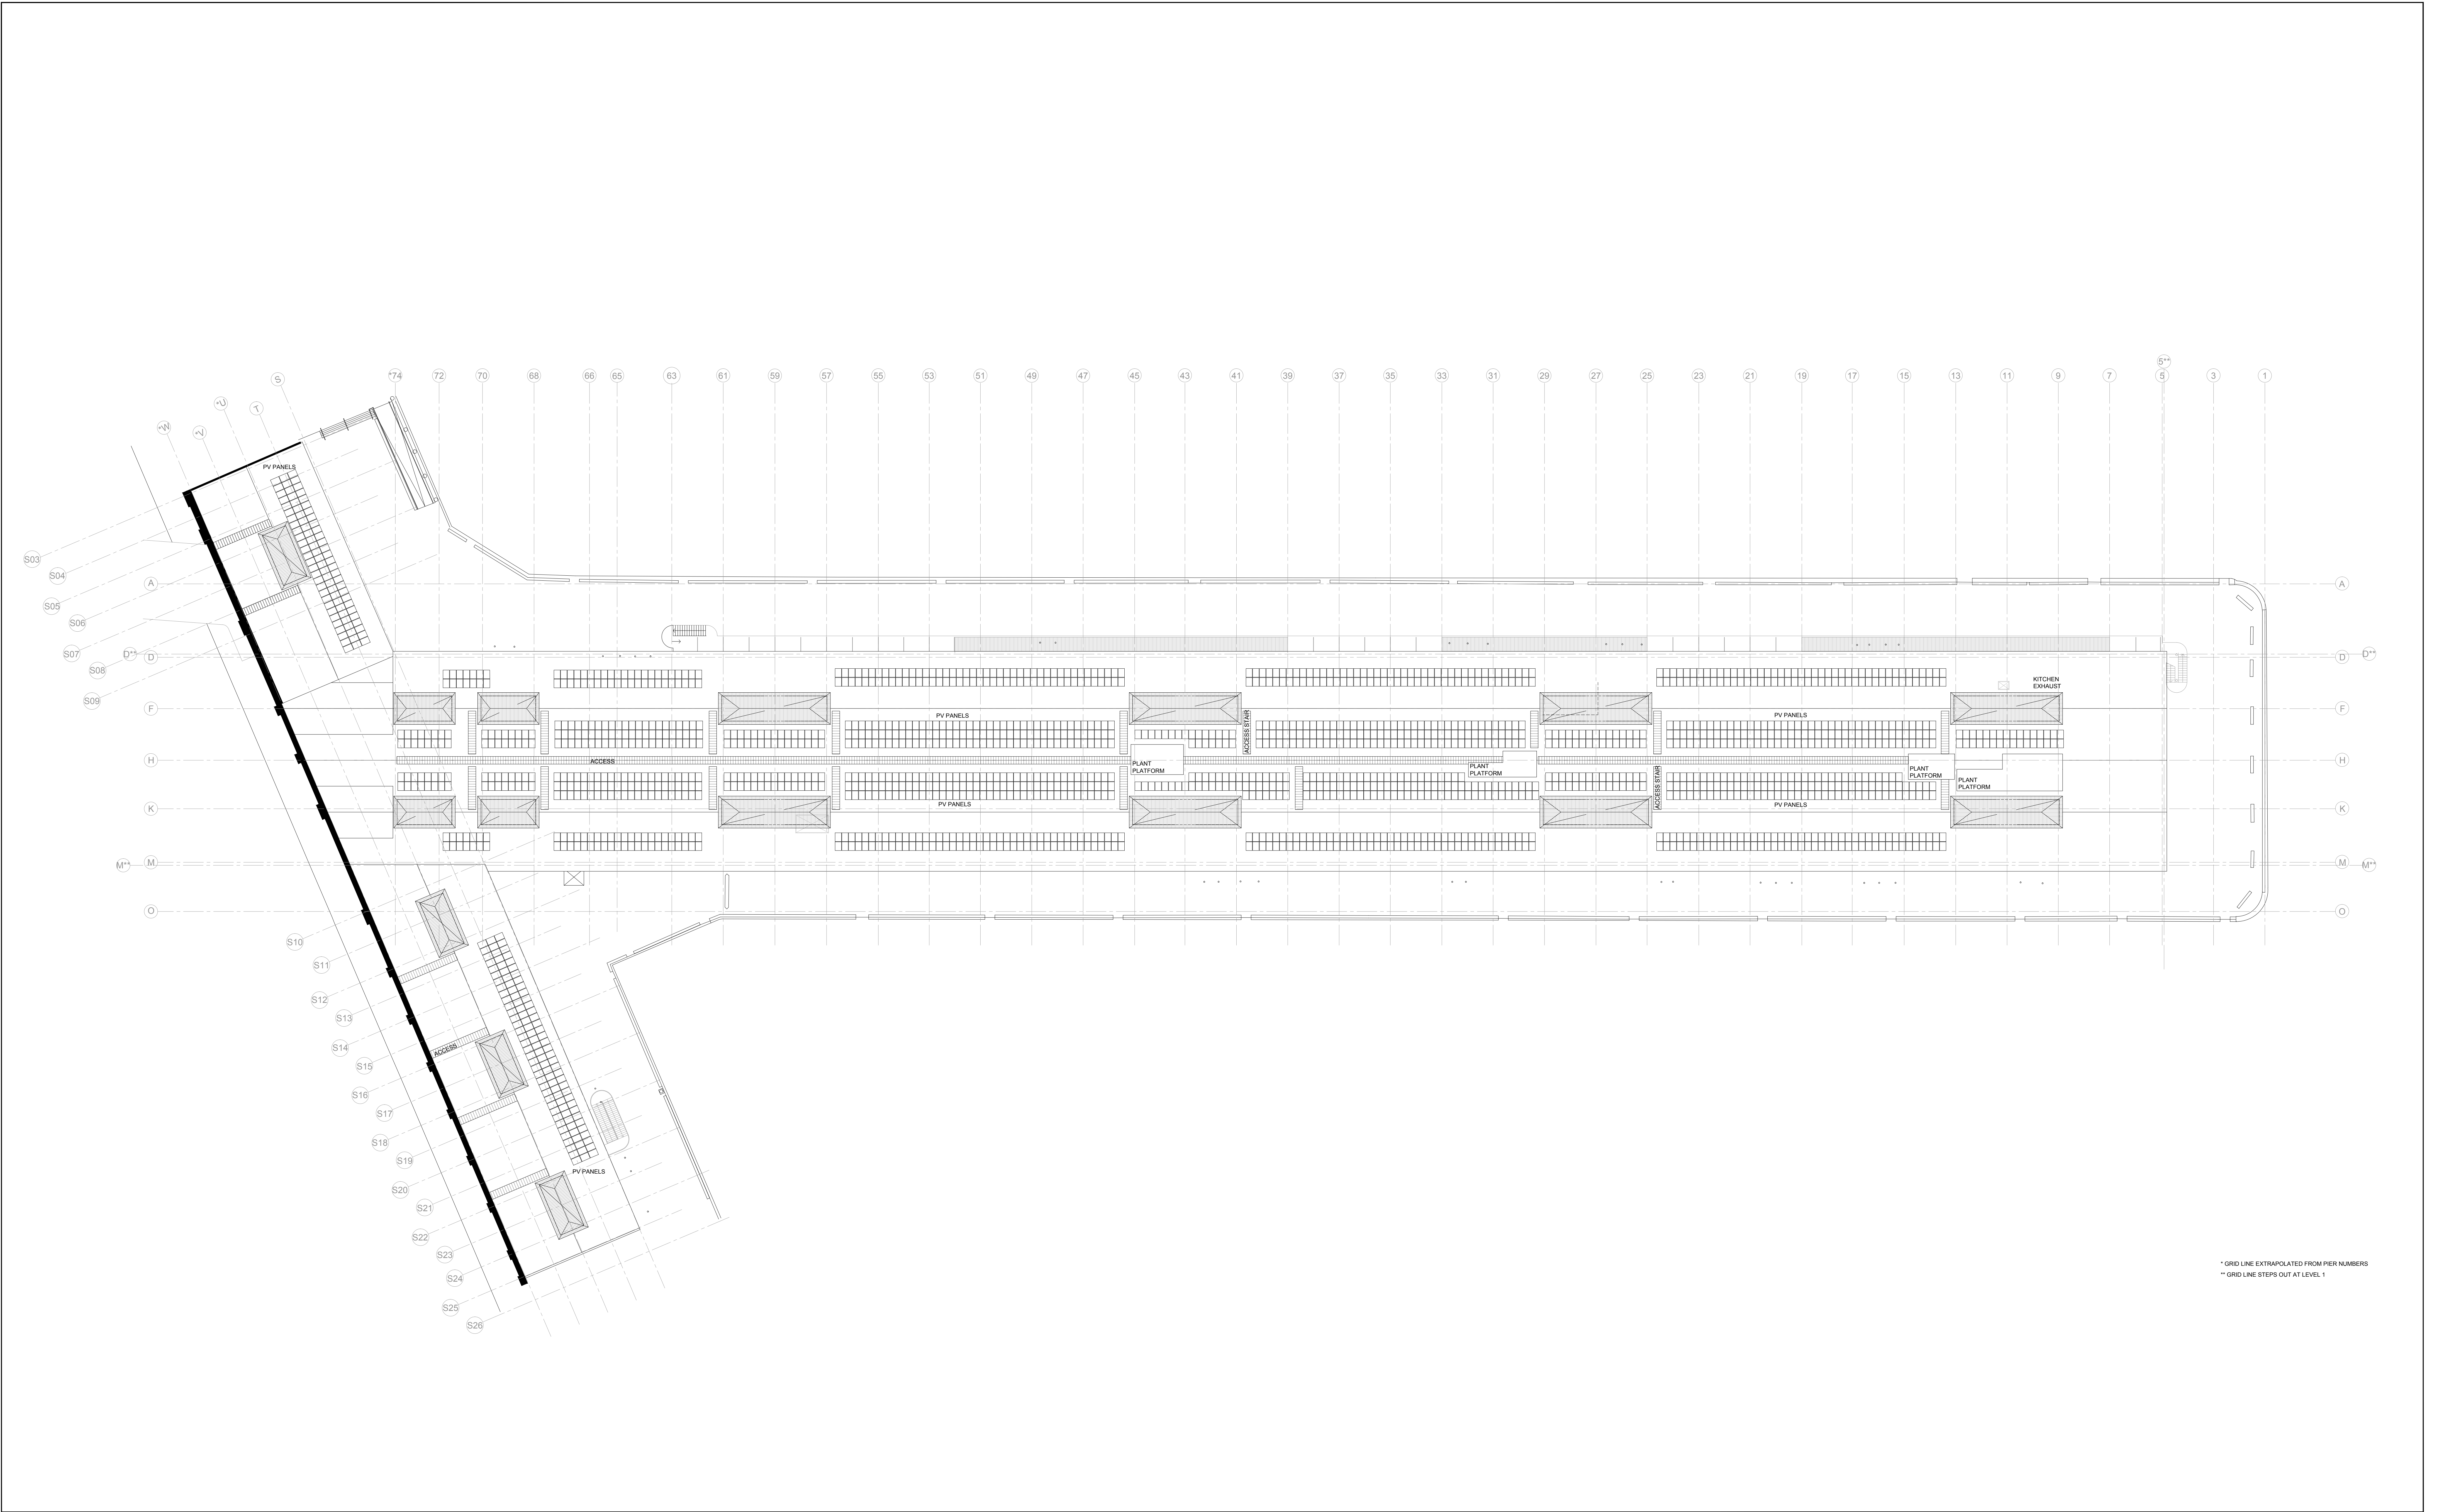

* GRID LINE EXTRAPOLATED FROM PIER NUMBERS
** GRID LINE STEPS OUT AT LEVEL 1

REFERENCE MAP		NOTES 1. DO NOT SCALE DRAWINGS. WRITTEN DIMENSIONS GOVERN. 2. ALL DIMENSIONS ARE IN MILLIMETRES UNLESS NOTED OTHERWISE. 3. ALL DIMENSIONS SHALL BE VERIFIED ON SITE BEFORE PROCEEDING WITH THE WORK. HASSELL SHALL BE NOTIFIED IN WRITING OF ANY DISCREPANCIES. 4. THIS DRAWING MUST BE READ IN CONJUNCTION WITH ALL RELEVANT CONTRACTS, SPECIFICATIONS AND DRAWINGS. © COPYRIGHT OF THIS DRAWING IS VESTED IN HASSELL LTD. 2016 HASSELL LTD. THIS DRAWING IS AN UNCONTROLLED COPY UNLESS NOTED OTHERWISE.		MATERIALS AND FINISHES <table><tr><td>EXISTING</td><td>PROPOSED</td></tr><tr><td>ECLO1 EXISTING TIMBER BATTENS</td><td>CC01 CONCRETE</td></tr><tr><td>ECLO2 EXISTING TIMBER BATTENS</td><td>CC02 ACUSTIC TIMBER FLOOR</td></tr><tr><td>ECLO3 EXISTING ACUSTIC CEILING</td><td>TM01 FORKLIFT TRAFFICABLE PLY</td></tr><tr><td>ECLO4 EXISTING PLASTERBOARD</td><td>TM02 PLYWOOD FLOORING</td></tr><tr><td>ECLO5 EXISTING ACUSTIC MEZZ</td><td>TM03 FEATURE TIMBER (PARQUET)</td></tr><tr><td>ETM01 EXISTING ROMANBAR FLOOR</td><td>TM05 MEZZANINE PLYWOOD FLOOR</td></tr><tr><td>ETM02 EXISTING DECKING</td><td>TL01 KITCHEN TILES</td></tr><tr><td>EC01 EXISTING CONCRETE</td><td>TL02 BOH FACILITIES TILE</td></tr><tr><td>CL01 EXISTING BATTENS TO MATCH EXISTING</td><td>CA01 CARPET TILE 1</td></tr><tr><td>TL01 EXISTING PLYWOOD CEILING</td><td>CA02 CARPET TILE 2</td></tr><tr><td>TL02 EXISTING ACUSTIC PLYWOOD</td><td>RF01 RESILIENT FLOOR FINISH</td></tr><tr><td>TL03 100MM TIMBER BOARD, 20MM GAP</td><td></td></tr><tr><td>PL01 PLASTERBOARD, PAINT FINISH</td><td></td></tr></table>		EXISTING	PROPOSED	ECLO1 EXISTING TIMBER BATTENS	CC01 CONCRETE	ECLO2 EXISTING TIMBER BATTENS	CC02 ACUSTIC TIMBER FLOOR	ECLO3 EXISTING ACUSTIC CEILING	TM01 FORKLIFT TRAFFICABLE PLY	ECLO4 EXISTING PLASTERBOARD	TM02 PLYWOOD FLOORING	ECLO5 EXISTING ACUSTIC MEZZ	TM03 FEATURE TIMBER (PARQUET)	ETM01 EXISTING ROMANBAR FLOOR	TM05 MEZZANINE PLYWOOD FLOOR	ETM02 EXISTING DECKING	TL01 KITCHEN TILES	EC01 EXISTING CONCRETE	TL02 BOH FACILITIES TILE	CL01 EXISTING BATTENS TO MATCH EXISTING	CA01 CARPET TILE 1	TL01 EXISTING PLYWOOD CEILING	CA02 CARPET TILE 2	TL02 EXISTING ACUSTIC PLYWOOD	RF01 RESILIENT FLOOR FINISH	TL03 100MM TIMBER BOARD, 20MM GAP		PL01 PLASTERBOARD, PAINT FINISH		CONSULTANT <table><tr><td>ACCESS CONSULTANT</td><td>CONSTRUCTION MANAGEMENT</td><td>HERITAGE CONSULTANT</td><td>MECHANICAL ENGINEER</td><td>STATUTORY PLANNER</td><td>VERTICAL TRANSPORT</td></tr><tr><td>ACCESSIBILITY SOLUTIONS</td><td>CADENCE</td><td>TROPMAN AND TROPMAN ARCHITECTS</td><td>ARUP</td><td>MG PLANNING</td><td>ARUP</td></tr><tr><td>P: 9655 1940</td><td>P: 9557 8866</td><td>P: 9251 3250</td><td>P: 9320 9982</td><td>P: 9719 3118</td><td>P: 9320 9982</td></tr><tr><td>E: marnie@access.com.au</td><td>E: robert.laidman@arup.com</td><td>E: tropman@tropmanarchitects.com.au</td><td>E: robert.laidman@arup.com</td><td>E: timber@mgplanning.com.au</td><td>E: scott.hargreaves@arup.com</td></tr></table> <table><tr><td>ACOUSTIC CONSULTANT</td><td>ELECTRICAL ENGINEER</td><td>HYDRAULIC CONSULTANT</td><td>PROJECT MANAGEMENT</td><td>STRUCTURAL ENGINEER</td><td>WASTE CONSULTANT</td></tr><tr><td>CHARCOALBLUE</td><td>ARUP</td><td>ROOT PROJECTS AUSTRALIA</td><td>TAYLOR THOMSON WHITTING</td><td>ARUP</td><td>ARUP</td></tr><tr><td>P: 03 9417 6524</td><td>P: 9320 9982</td><td>P: 8272 9300</td><td>P: 9439 7288</td><td>P: 9320 9982</td><td>P: 9320 9982</td></tr><tr><td>E: eric.lawrence@charcoalblue.com</td><td>E: eric.lawrence@arup.com</td><td>E: fiona@rootprojects.com.au</td><td>E: jay@taylorthomsonwhitting.com.au</td><td>E: jay@taylorthomsonwhitting.com.au</td><td>E: jay@taylorthomsonwhitting.com.au</td></tr></table> <table><tr><td>ACOUSTIC CONSULTANT</td><td>ESD CONSULTANT</td><td>ICT AND AV ENGINEER</td><td>QUANTITY SURVEYOR</td><td>SURVEYOR</td><td></td></tr><tr><td>ARUP</td><td>ARUP</td><td>ARUP</td><td>MBM</td><td>LTS LOCKLEY</td><td></td></tr><tr><td>P: 9320 9982</td><td>P: 9320 9982</td><td>P: 9270 1000</td><td>P: 9270 1000</td><td>P: 9365 7336</td><td></td></tr><tr><td>E: chris.held@arup.com</td><td>E: eric.sere@arup.com</td><td>E: tim.dmbm@arup.com</td><td>E: glenn@ltslockley.com.au</td><td></td><td></td></tr></table> <table><tr><td>BCA CONSULTANT</td><td>FIRE SERVICES ENGINEER</td><td>KITCHEN CONSULTANT</td><td>SPECIALIST LIGHTING</td><td>THEATRE CONSULTANT</td><td></td></tr><tr><td>BLACKETT MACGOWRIE + GOLDSMITH</td><td>ARUP</td><td>SANAGSTER DESIGN GROUP</td><td>ARUP</td><td>CHARCOALBLUE</td><td></td></tr><tr><td>P: 9211 7777</td><td>P: 9320 9982</td><td>P: 9630 0146</td><td>P: 9320 9982</td><td>P: 03 9417 6524</td><td></td></tr><tr><td>E: bruce@blackettmacgowrie.com.au</td><td>E: rick.howard@arup.com</td><td>E: john@sanagsterdesign.com.au</td><td>E: rebecca.cadom@arup.com</td><td>E: eric.lawrence@charcoalblue.com</td><td></td></tr></table>		ACCESS CONSULTANT	CONSTRUCTION MANAGEMENT	HERITAGE CONSULTANT	MECHANICAL ENGINEER	STATUTORY PLANNER	VERTICAL TRANSPORT	ACCESSIBILITY SOLUTIONS	CADENCE	TROPMAN AND TROPMAN ARCHITECTS	ARUP	MG PLANNING	ARUP	P: 9655 1940	P: 9557 8866	P: 9251 3250	P: 9320 9982	P: 9719 3118	P: 9320 9982	E: marnie@access.com.au	E: robert.laidman@arup.com	E: tropman@tropmanarchitects.com.au	E: robert.laidman@arup.com	E: timber@mgplanning.com.au	E: scott.hargreaves@arup.com	ACOUSTIC CONSULTANT	ELECTRICAL ENGINEER	HYDRAULIC CONSULTANT	PROJECT MANAGEMENT	STRUCTURAL ENGINEER	WASTE CONSULTANT	CHARCOALBLUE	ARUP	ROOT PROJECTS AUSTRALIA	TAYLOR THOMSON WHITTING	ARUP	ARUP	P: 03 9417 6524	P: 9320 9982	P: 8272 9300	P: 9439 7288	P: 9320 9982	P: 9320 9982	E: eric.lawrence@charcoalblue.com	E: eric.lawrence@arup.com	E: fiona@rootprojects.com.au	E: jay@taylorthomsonwhitting.com.au	E: jay@taylorthomsonwhitting.com.au	E: jay@taylorthomsonwhitting.com.au	ACOUSTIC CONSULTANT	ESD CONSULTANT	ICT AND AV ENGINEER	QUANTITY SURVEYOR	SURVEYOR		ARUP	ARUP	ARUP	MBM	LTS LOCKLEY		P: 9320 9982	P: 9320 9982	P: 9270 1000	P: 9270 1000	P: 9365 7336		E: chris.held@arup.com	E: eric.sere@arup.com	E: tim.dmbm@arup.com	E: glenn@ltslockley.com.au			BCA CONSULTANT	FIRE SERVICES ENGINEER	KITCHEN CONSULTANT	SPECIALIST LIGHTING	THEATRE CONSULTANT		BLACKETT MACGOWRIE + GOLDSMITH	ARUP	SANAGSTER DESIGN GROUP	ARUP	CHARCOALBLUE		P: 9211 7777	P: 9320 9982	P: 9630 0146	P: 9320 9982	P: 03 9417 6524		E: bruce@blackettmacgowrie.com.au	E: rick.howard@arup.com	E: john@sanagsterdesign.com.au	E: rebecca.cadom@arup.com	E: eric.lawrence@charcoalblue.com		CLIENT SYDNEY THEATRE COMPANY The Wharf, Pier 4 Hickson Road, Walsh Bay		CONSULTANT HASSELL LIMITED ACN 007 711 435 LEVEL 2 PIER 8/9 23 HICKSON ROAD SYDNEY NSW 2000 AUSTRALIA SYDNEY@HASSELLSTUDIO.COM T 61 2 9101 2000 HASSELL PROJECT STC50 - SYDNEY THEATRE COMPANY CHARCOALBLUE THEATRE CONSULTANT CHARCOALBLUE P: 03 9417 6524 E: eric.lawrence@charcoalblue.com		DRAWING TITLE ROOF EXISTING PLAN STATUS FOR INFORMATION <table><tr><td>SCALE @ A0</td><td>DRAWN</td><td>CO-ORD</td><td>REVIEWED</td><td>APPROVED</td></tr><tr><td>1:250</td><td>CA</td><td></td><td>CA</td><td>KMcB</td></tr></table> <table><tr><td>PROJECT NUMBER</td><td>DRAWING NUMBER</td><td>REV</td></tr><tr><td>STC50 - 011509</td><td>STC_A_0204</td><td>03</td></tr></table>		SCALE @ A0	DRAWN	CO-ORD	REVIEWED	APPROVED	1:250	CA		CA	KMcB	PROJECT NUMBER	DRAWING NUMBER	REV	STC50 - 011509	STC_A_0204	03
EXISTING	PROPOSED	
ECLO1 EXISTING TIMBER BATTENS	CC01 CONCRETE	
ECLO2 EXISTING TIMBER BATTENS	CC02 ACUSTIC TIMBER FLOOR	
ECLO3 EXISTING ACUSTIC CEILING	TM01 FORKLIFT TRAFFICABLE PLY	
ECLO4 EXISTING PLASTERBOARD	TM02 PLYWOOD FLOORING	
ECLO5 EXISTING ACUSTIC MEZZ	TM03 FEATURE TIMBER (PARQUET)	
ETM01 EXISTING ROMANBAR FLOOR	TM05 MEZZANINE PLYWOOD FLOOR	
ETM02 EXISTING DECKING	TL01 KITCHEN TILES	
EC01 EXISTING CONCRETE	TL02 BOH FACILITIES TILE	
CL01 EXISTING BATTENS TO MATCH EXISTING	CA01 CARPET TILE 1	
TL01 EXISTING PLYWOOD CEILING	CA02 CARPET TILE 2	
TL02 EXISTING ACUSTIC PLYWOOD	RF01 RESILIENT FLOOR FINISH	
TL03 100MM TIMBER BOARD, 20MM GAP	
PL01 PLASTERBOARD, PAINT FINISH	
ACCESS CONSULTANT	CONSTRUCTION MANAGEMENT	HERITAGE CONSULTANT	MECHANICAL ENGINEER	STATUTORY PLANNER	VERTICAL TRANSPORT	
ACCESSIBILITY SOLUTIONS	CADENCE	TROPMAN AND TROPMAN ARCHITECTS	ARUP	MG PLANNING	ARUP	
P: 9655 1940	P: 9557 8866	P: 9251 3250	P: 9320 9982	P: 9719 3118	P: 9320 9982	
E: marnie@access.com.au	E: robert.laidman@arup.com	E: tropman@tropmanarchitects.com.au	E: robert.laidman@arup.com	E: timber@mgplanning.com.au	E: scott.hargreaves@arup.com	
ACOUSTIC CONSULTANT	ELECTRICAL ENGINEER	HYDRAULIC CONSULTANT	PROJECT MANAGEMENT	STRUCTURAL ENGINEER	WASTE CONSULTANT	
CHARCOALBLUE	ARUP	ROOT PROJECTS AUSTRALIA	TAYLOR THOMSON WHITTING	ARUP	ARUP	
P: 03 9417 6524	P: 9320 9982	P: 8272 9300	P: 9439 7288	P: 9320 9982	P: 9320 9982	
E: eric.lawrence@charcoalblue.com	E: eric.lawrence@arup.com	E: fiona@rootprojects.com.au	E: jay@taylorthomsonwhitting.com.au	E: jay@taylorthomsonwhitting.com.au	E: jay@taylorthomsonwhitting.com.au	
ACOUSTIC CONSULTANT	ESD CONSULTANT	ICT AND AV ENGINEER	QUANTITY SURVEYOR	SURVEYOR	
ARUP	ARUP	ARUP	MBM	LTS LOCKLEY	
P: 9320 9982	P: 9320 9982	P: 9270 1000	P: 9270 1000	P: 9365 7336	
E: chris.held@arup.com	E: eric.sere@arup.com	E: tim.dmbm@arup.com	E: glenn@ltslockley.com.au	
BCA CONSULTANT	FIRE SERVICES ENGINEER	KITCHEN CONSULTANT	SPECIALIST LIGHTING	THEATRE CONSULTANT	
BLACKETT MACGOWRIE + GOLDSMITH	ARUP	SANAGSTER DESIGN GROUP	ARUP	CHARCOALBLUE	
P: 9211 7777	P: 9320 9982	P: 9630 0146	P: 9320 9982	P: 03 9417 6524	
E: bruce@blackettmacgowrie.com.au	E: rick.howard@arup.com	E: john@sanagsterdesign.com.au	E: rebecca.cadom@arup.com	E: eric.lawrence@charcoalblue.com	
SCALE @ A0	DRAWN	CO-ORD	REVIEWED	APPROVED	
1:250	CA		CA	KMcB	
PROJECT NUMBER	DRAWING NUMBER	REV	
STC50 - 011509	STC_A_0204	03	

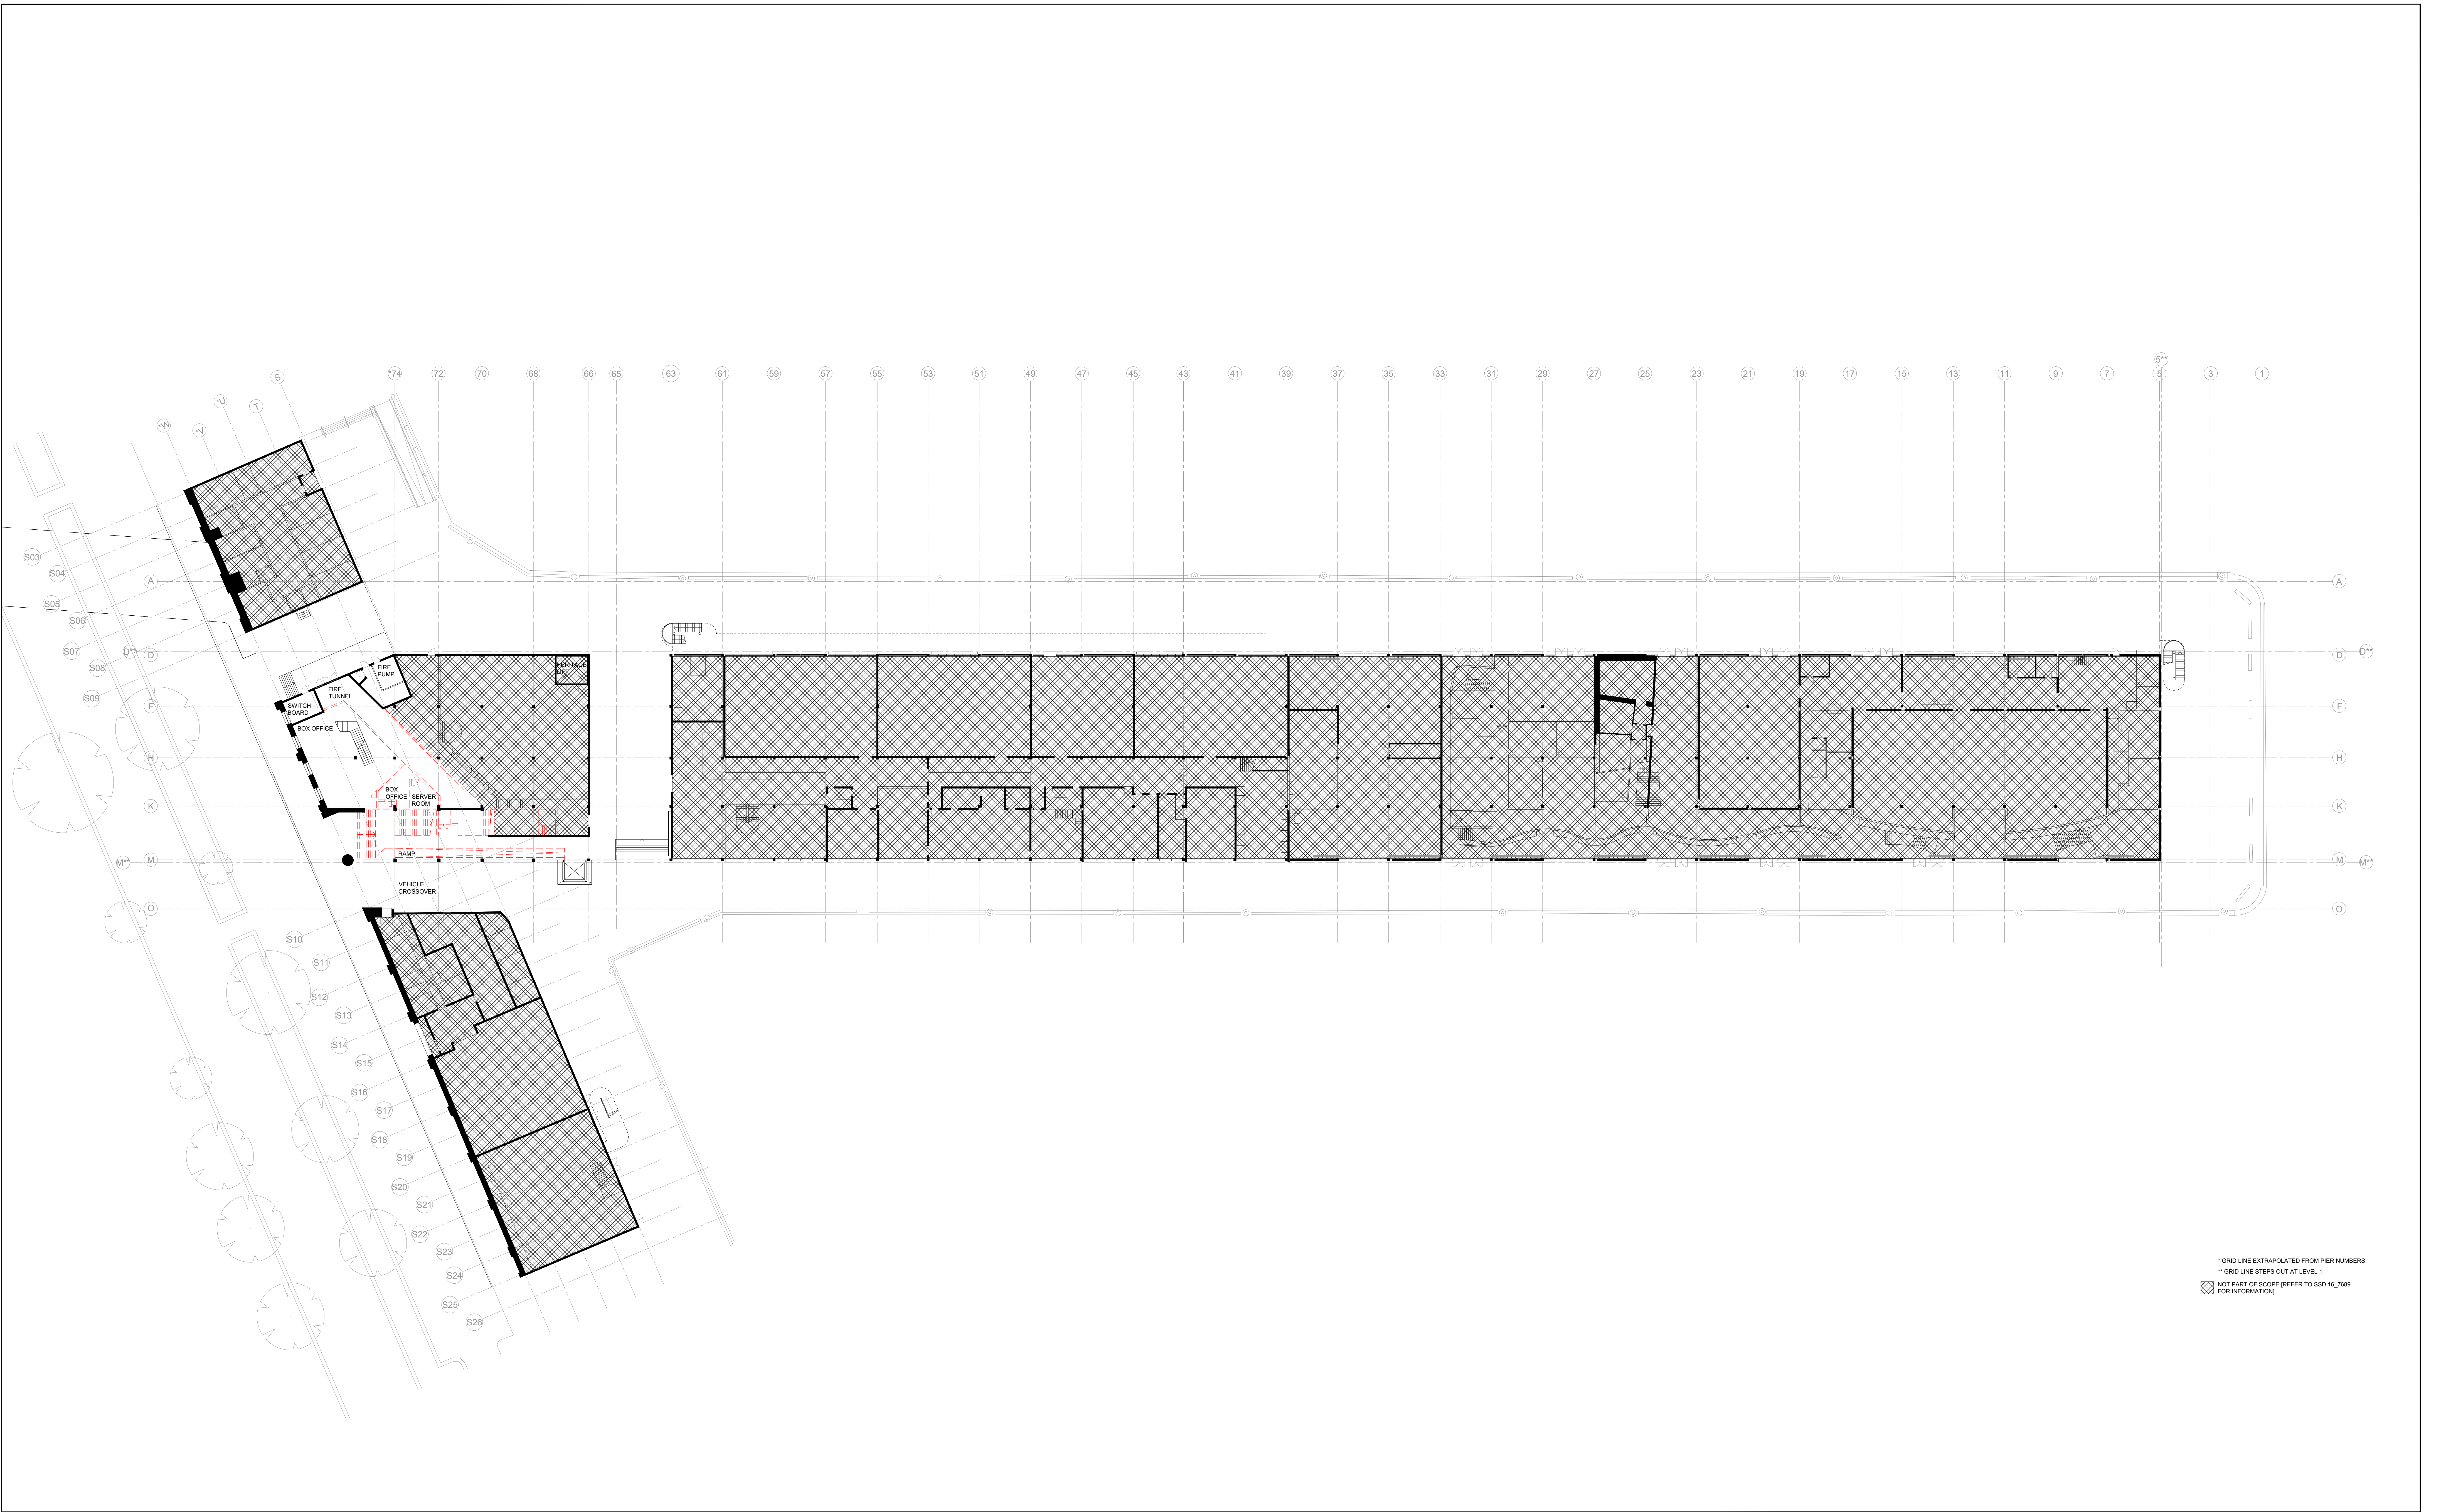

* GRID LINE EXTRAPOLATED FROM PIER NUMBERS
** GRID LINE STEPS OUT AT LEVEL 1
[Pattern] NOT PART OF SCOPE (REFER TO S80 16_7889 FOR INFORMATION)

REFERENCE MAP

NOTES

1. DO NOT SCALE DRAWINGS. WRITTEN DIMENSIONS GOVERN.
2. ALL DIMENSIONS ARE IN MILLIMETRES UNLESS NOTED OTHERWISE.
3. ALL DIMENSIONS SHALL BE VERIFIED ON SITE BEFORE PROCEEDING WITH THE WORK. HASSELL SHALL BE NOTIFIED IN WRITING OF ANY DISCREPANCIES.
4. THIS DRAWING MUST BE READ IN CONJUNCTION WITH ALL RELEVANT CONTRACTS, SPECIFICATIONS AND DRAWINGS.

© COPYRIGHT OF THIS DRAWING IS VESTED IN HASSELL LTD. 2016 HASSELL LTD.

THIS DRAWING IS AN UNCONTROLLED COPY UNLESS NOTED OTHERWISE.

0 5 10 20m

REV	DESCRIPTION	DATE
05	ISSUE FOR SSDA	12.10.18
04	ISSUE FOR PRICING	05.10.18
03	FOR PRICING	20.08.18
02	FOR INFORMATION	24.08.18
01	FOR INFORMATION	22.08.18

MATERIALS AND FINISHES

EXISTING

- [ECL01] EXISTING TIMBER BATTENS
- [ECL02] EXISTING FOIL
- [ECL03] EXISTING ACOUSTIC CEILING
- [ECL04] EXISTING PLASTERBOARD
- [ECL05] UNDERSIDE EXISTING MEZZ
- [ETM01] EXISTING IRONBARK FLOOR
- [ETM02] EXISTING DECKING
- [ECON1] EXISTING CONCRETE

PROPOSED

- [CON1] CONCRETE
- [TM01] ACOUSTIC TIMBER FLOOR
- [TM02] FORKLIFT TRAFFICABLE PLY
- [TM03] PLYWOOD FLOORING
- [TM04] FEATURE TIMBER (PARQUET)
- [TM05] MEZZANINE PLYWOOD FLOOR
- [TL01] KITCHEN TILES
- [TL02] BOH FACILITIES TILE
- [CA01] CARPET TILE 1
- [CA02] CARPET TILE 2
- [RFT1] RESILIENT FLOOR FINISH

[P001] PLASTERBOARD, PAINT FINISH

CONSULTANT

ACCESS CONSULTANT

ACCESSIBILITY SOLUTIONS
P: 9685 1940
E: marnie@accessond.com

ACOUSTIC CONSULTANT

CHARCOALBLUE
P: 03 9417 6524
E: eric.lawrence@charcoalblue.com

ACOUSTIC CONSULTANT

ARUP
P: 9320 9982
E: chris.hedges@arup.com

BCA CONSULTANT

BLACKETT MACGUIRE + GOLDSMITH
P: 9211 7777
E: brian@omplug.com.au

CONSTRUCTION MANAGEMENT

CADENCE
P: 9557 8866
E: jayesh@cadenceaut.com

ELECTRICAL ENGINEER

ARUP
P: 9320 9982
E: eric.sere@arup.com

ESD CONSULTANT

ARUP
P: 9320 9982
E: dm@nbspl.com.au

FIRE SERVICES ENGINEER

ARUP
P: 9320 9982
E: rick.howard@arup.com

HERITAGE CONSULTANT

TROPMAN AND TROPMAN ARCHITECTS
P: 9251 3250
E: tropman@tropmanarchitects.com.au

HYDRAULIC CONSULTANT

ARUP
P: 9320 9982
E: nola.howard@arup.com

ICT AND AV ENGINEER

ARUP
P: 9320 9982
E: eric.sere@arup.com

KITCHEN CONSULTANT

SINAGISTER DESIGN GROUP
P: 9211 7777
E: john@sinagisterdesign.com.au

MECHANICAL ENGINEER

ARUP
P: 9320 9982
E: robert.laidman@arup.com

PROJECT MANAGEMENT

ROOT PROJECTS AUSTRALIA
P: 8272 9300
E: fiona@rootprojects.com.au

QUANTITY SURVEYOR

MBM
P: 9270 1000
E: dm@nbspl.com.au

SPECIALIST LIGHTING

ARUP
P: 9320 9982
E: rebecca.cadom@arup.com

STATUTORY PLANNER

MG PLANNING
P: 9719 3118
E: tim@mgplanning.com.au

STRUCTURAL ENGINEER

TAYLOR THOMSON WHITTING
P: 9439 7288
E: joel@tthw.com.au

THEATRE CONSULTANT

CHARCOALBLUE
P: 03 9417 6524
E: eric.lawrence@charcoalblue.com

VERTICAL TRANSPORT

ARUP
P: 9320 9982
E: scott.hargison@arup.com

WASTE CONSULTANT

ARUP
P: 9320 9982
E: jayanne.manning@arup.com

CLIENT

SYDNEY THEATRE COMPANY

The Wharf, Pier 4
Hickson Road, Walsh Bay

CONSULTANT

HASSELL LIMITED ACN 007 711 435
LEVEL 2 PIER 8/9 23 HICKSON ROAD
SYDNEY NSW 2000 AUSTRALIA
SYDNEY@HASSELLSTUDIO.COM
T 61 2 9101 2000

HASSELL

PROJECT

STC50 - SYDNEY THEATRE COMPANY

CHARCOALBLUE
THEATRICAL LIGHTING

DRAWING TITLE

GROUND LEVEL DEMOLITION PLAN

STATUS


FOR INFORMATION

SCALE @ A0	DRAWN	CO-ORD	REVIEWED	APPROVED
1:250	CA		CA	KMcB

PROJECT NUMBER	DRAWING NUMBER	REV
STC50 - 011509	STC_A_0300	05

PRINT INFORMATION: PRINTED BY: Sophie Bond _ ON: 2016/11/14 _ USING PAGESETUP _PDF (A0 L) halfweight.ctb _ USING PLOTSTYLE TABLE: halfweight.ctb _ PC3: DWG To PDF.pd _ P&L:SCALE: 1 _ L1:SCALE: 0.500000

FILENAME: tsyng803011509-51A-PWworkingAutocAD2013_S01sheetSTC_A_0300 GROUND LEVEL DEMOLITION PLAN.dwg

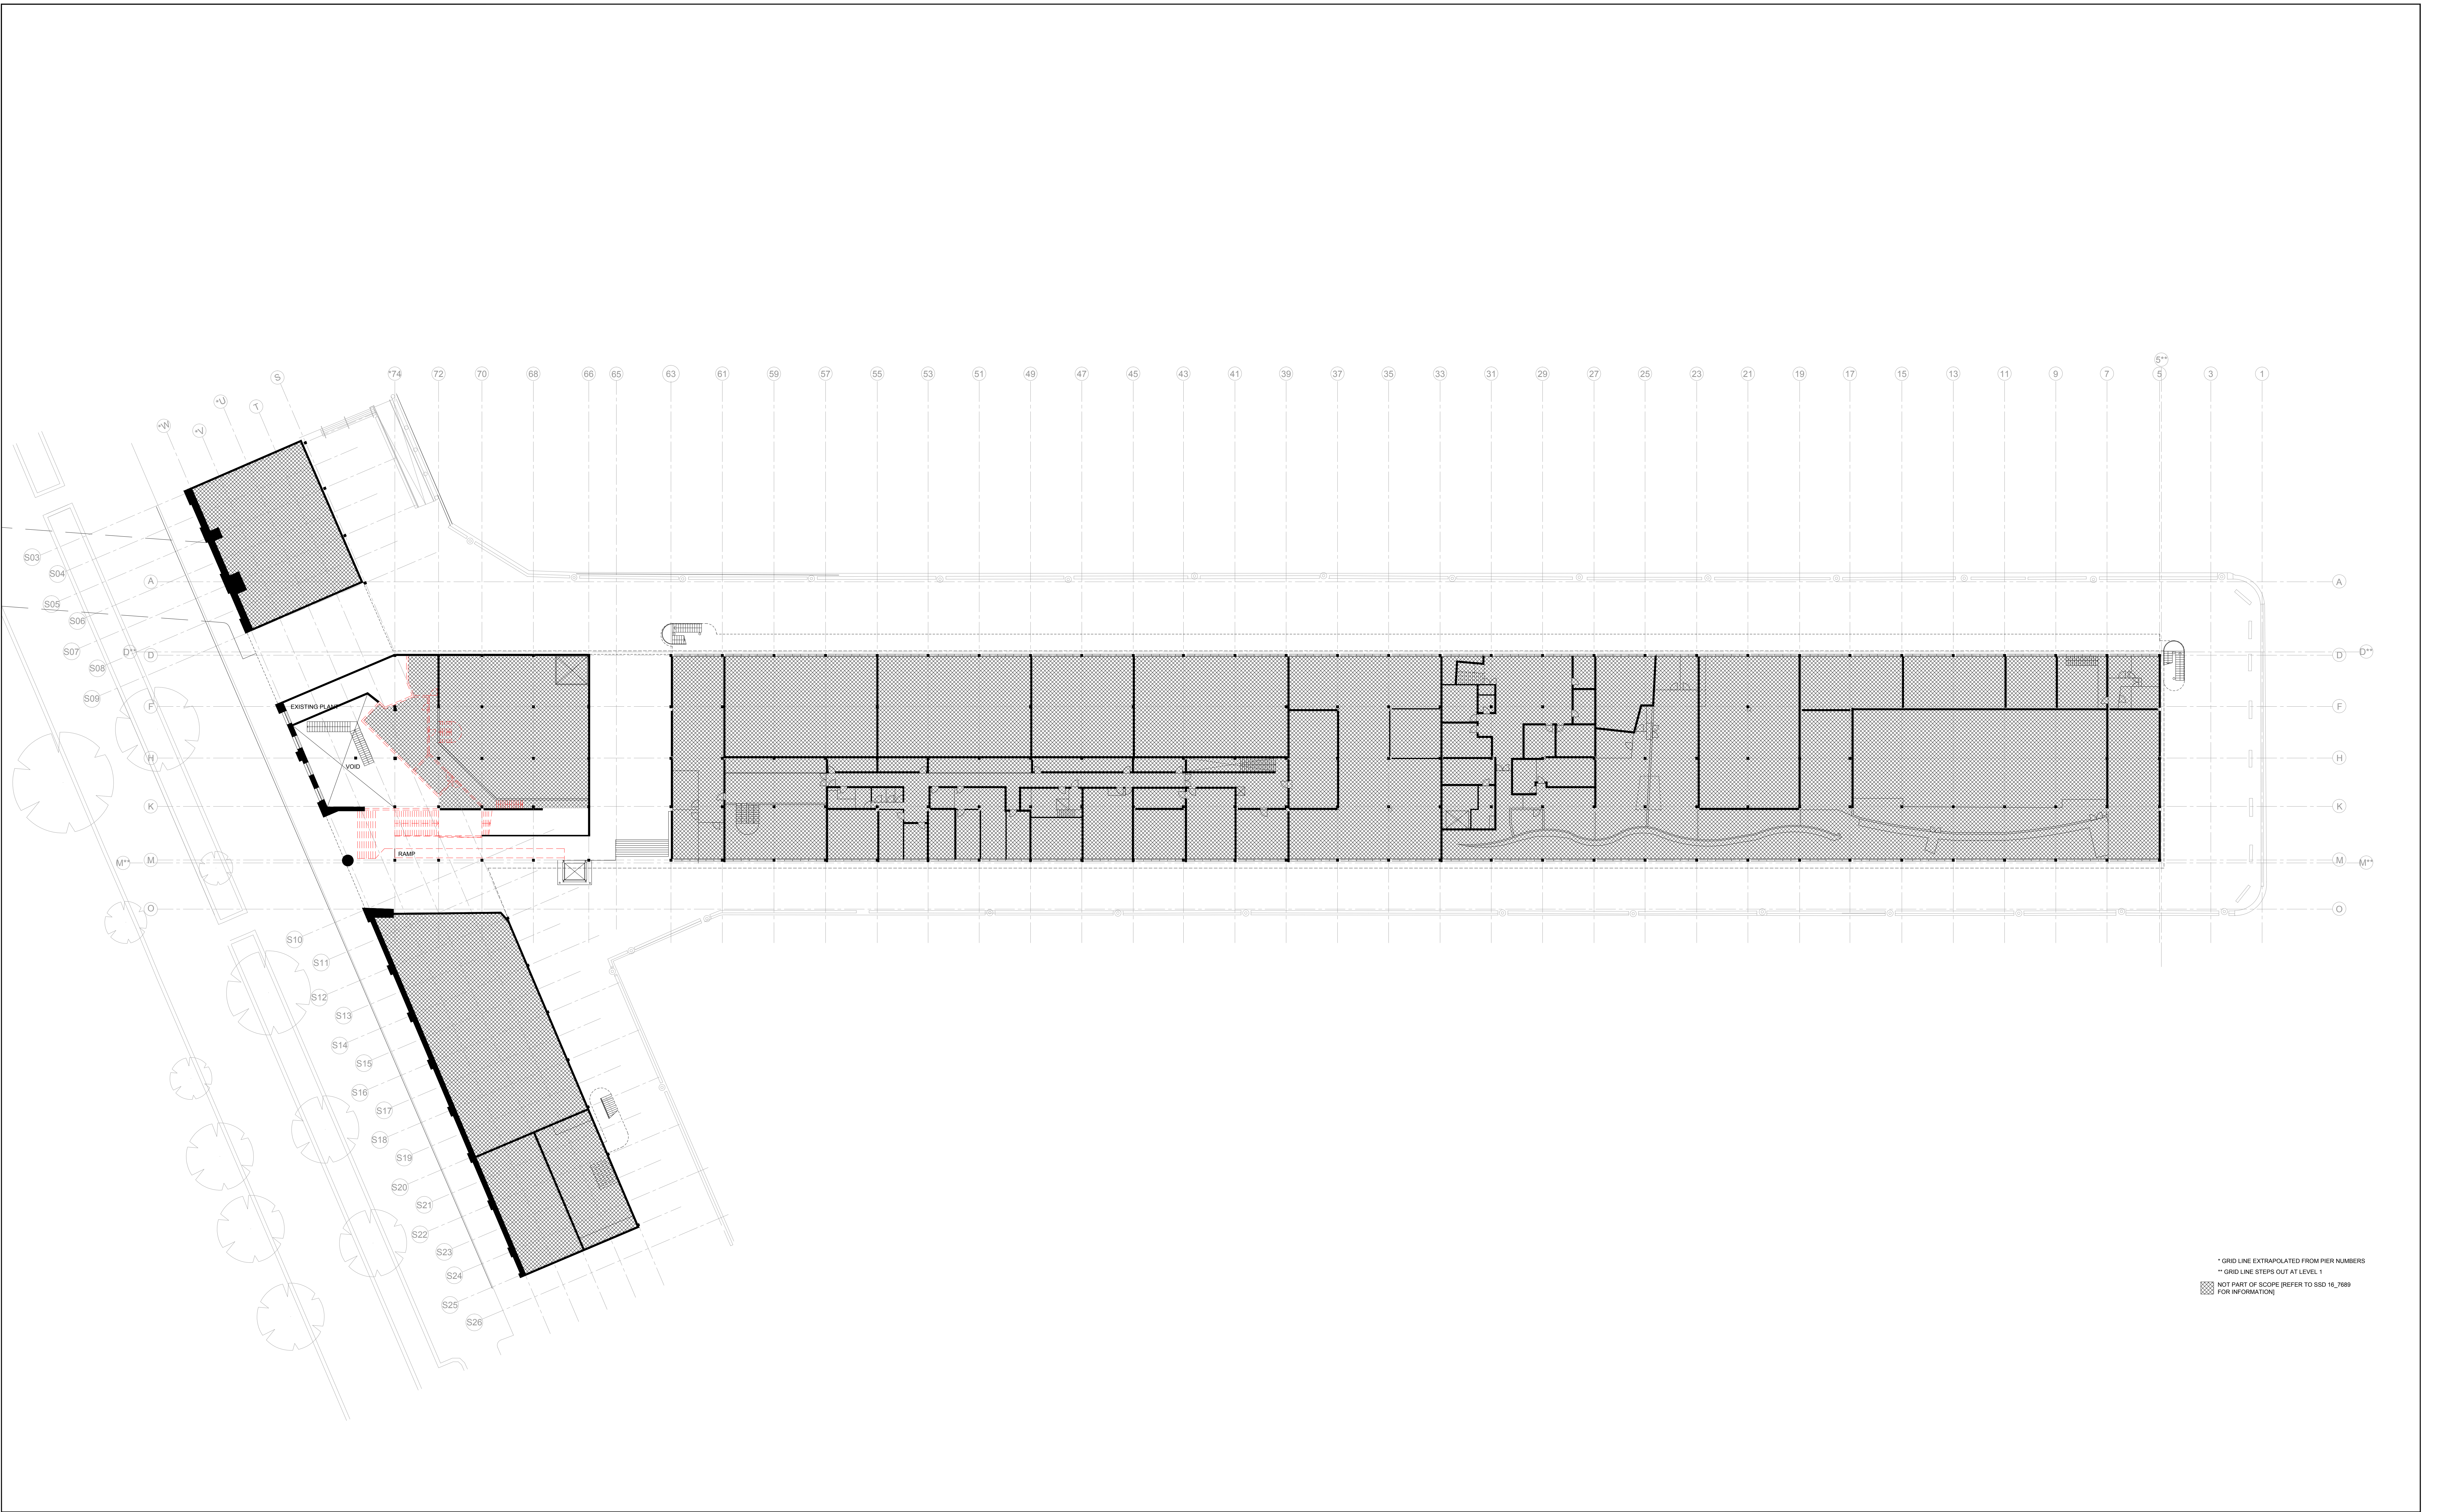

REFERENCE MAP

NOTES

1. DO NOT SCALE DRAWINGS. WRITTEN DIMENSIONS GOVERN.
2. ALL DIMENSIONS ARE IN MILLIMETRES UNLESS NOTED OTHERWISE.
3. ALL DIMENSIONS SHALL BE VERIFIED ON SITE BEFORE PROCEEDING WITH THE WORK. HASSELL SHALL BE NOTIFIED IN WRITING OF ANY DISCREPANCIES.
4. THIS DRAWING MUST BE READ IN CONJUNCTION WITH ALL RELEVANT CONTRACTS, SPECIFICATIONS AND DRAWINGS.

© COPYRIGHT OF THIS DRAWING IS VESTED IN HASSELL LTD. 2016 HASSELL LTD.

THIS DRAWING IS AN UNCONTROLLED COPY UNLESS NOTED OTHERWISE.

0 5 10 20m

REV	DESCRIPTION	DATE
05	ISSUE FOR SSDA	12.10.16
04	ISSUE FOR PRICING	05.10.16
03	FOR PRICING	20.06.16
02	FOR INFORMATION	24.06.16
01	FOR INFORMATION	22.06.16

MATERIALS AND FINISHES

EXISTING	PROPOSED
EC001 EXISTING TIMBER BATTENS	CC001 CONCRETE
EC002 EXISTING TIMBER FLOOR	TM001 ACUSTIC TIMBER FLOOR
EC003 EXISTING ACUSTIC CEILING	TM002 FORKLIFT TRAFFICABLE PLY
EC004 EXISTING PLASTERBOARD	TM003 PLYWOOD FLOORING
EC005 UNDERSIDE EXISTING MEZZ	TM004 FEATURE TIMBER (PARQUET)
EC006 EXISTING IRONBARK FLOOR	TM005 MEZZANINE PLYWOOD FLOOR
EC007 EXISTING DECORING	TL001 KITCHEN TILES
EC008 EXISTING CONCRETE	TL002 FOH FACILITIES TILE
EC009 EXISTING CONCRETE	TL003 BOH FACILITIES TILE
EC010 EXISTING CONCRETE	CA001 CARPET TILE 1
EC011 EXISTING CONCRETE	CA002 CARPET TILE 2
EC012 EXISTING CONCRETE	RF001 RESILIENT FLOOR FINISH

PROPOSED

EC013 BATTENS TO MATCH EXISTING	EC014 100MM TIMBER BOARD, 20MM GAP
EC015 PLASTERBOARD, PAINT FINISH	

CONSULTANT

ACCESS CONSULTANT ACCESSIBILITY SOLUTIONS P: 9655 1940 E: m.manning@access.com.au	CONSTRUCTION MANAGEMENT CADENCE P: 9557 8866 E: j.parker@cadenceaustr.com	HERITAGE CONSULTANT TROPICAN AND TROPICAN ARCHITECTS P: 9251 3250 E: tropican@tropicanarchitects.com.au	MECHANICAL ENGINEER MG PLANNING P: 9715 3118 E: m.g.planning@gmail.com	STATUTORY PLANNER MG PLANNING P: 9715 3118 E: m.g.planning@gmail.com	VERTICAL TRANSPORT ARUP P: 9320 9982 E: scott.hampson@arup.com
ACOUSTIC CONSULTANT CHARCOALBLUE P: 03 9417 6524 E: eric.lawrence@charcoalblue.com	ELECTRICAL ENGINEER ARUP P: 9320 9982 E: eric.sere@arup.com	HYDRAULIC CONSULTANT ROOT PROJECTS AUSTRALIA P: 8272 9300 E: root@rootprojects.com.au	PROJECT MANAGEMENT ARUP P: 9320 9982 E: eric.sere@arup.com	STRUCTURAL ENGINEER TAYLOR THOMSON WHITTING P: 9439 7288 E: g.p.walsh@ttw.com.au	WASTE CONSULTANT ARUP P: 9320 9982 E: j.parker@arup.com
ACQUISITORY CONSULTANT ARUP P: 9320 9982 E: chris.hughes@arup.com	ESD CONSULTANT ARUP P: 9320 9982 E: chris.hughes@arup.com	ICT AND AV ENGINEER MBM P: 9270 1000 E: dm@mbm.com.au	QUANTITY SURVEYOR LTS LOCKLEY P: 9365 7336 E: glenn@lockley.com.au	THEATRE CONSULTANT CHARCOALBLUE P: 03 9417 6524 E: eric.lawrence@charcoalblue.com	
BCA CONSULTANT BLACKETT MACGOWAN + GOLDSMITH P: 9211 7777 E: brian@blackett.com.au	FIRE SERVICES ENGINEER ARUP P: 9320 9982 E: rebecca.cadom@arup.com	KITCHEN CONSULTANT SANDHILL DESIGN GROUP P: 9630 0146 E: john@sandhilldesign.com.au	SPECIALIST LIGHTING ARUP P: 9320 9982 E: rebecca.cadom@arup.com		

CLIENT

SYDNEY THEATRE COMPANY

The Wharf, Pier 4
Hickson Road, Walsh Bay

CONSULTANT

HASSELL LIMITED ACN 007 711 435
LEVEL 2 PIER 8/9 23 HICKSON ROAD
SYDNEY NSW 2000 AUSTRALIA
SYDNEY@HASSELLSTUDIO.COM
T 61 2 9101 2000

HASSELL

PROJECT

STC50 - SYDNEY THEATRE COMPANY

CHARCOALBLUE
TECHNICAL
INNOVATION
2016

DRAWING TITLE


MEZZANINE LEVEL DEMOLITION PLAN

STATUS

FOR INFORMATION

SCALE @ A0	DRAWN	CO-ORD	REVIEWED	APPROVED
1:250	CA		CA	KMcB

PROJECT NUMBER	DRAWING NUMBER	REV
STC50 - 011509	STC_A_0301	05

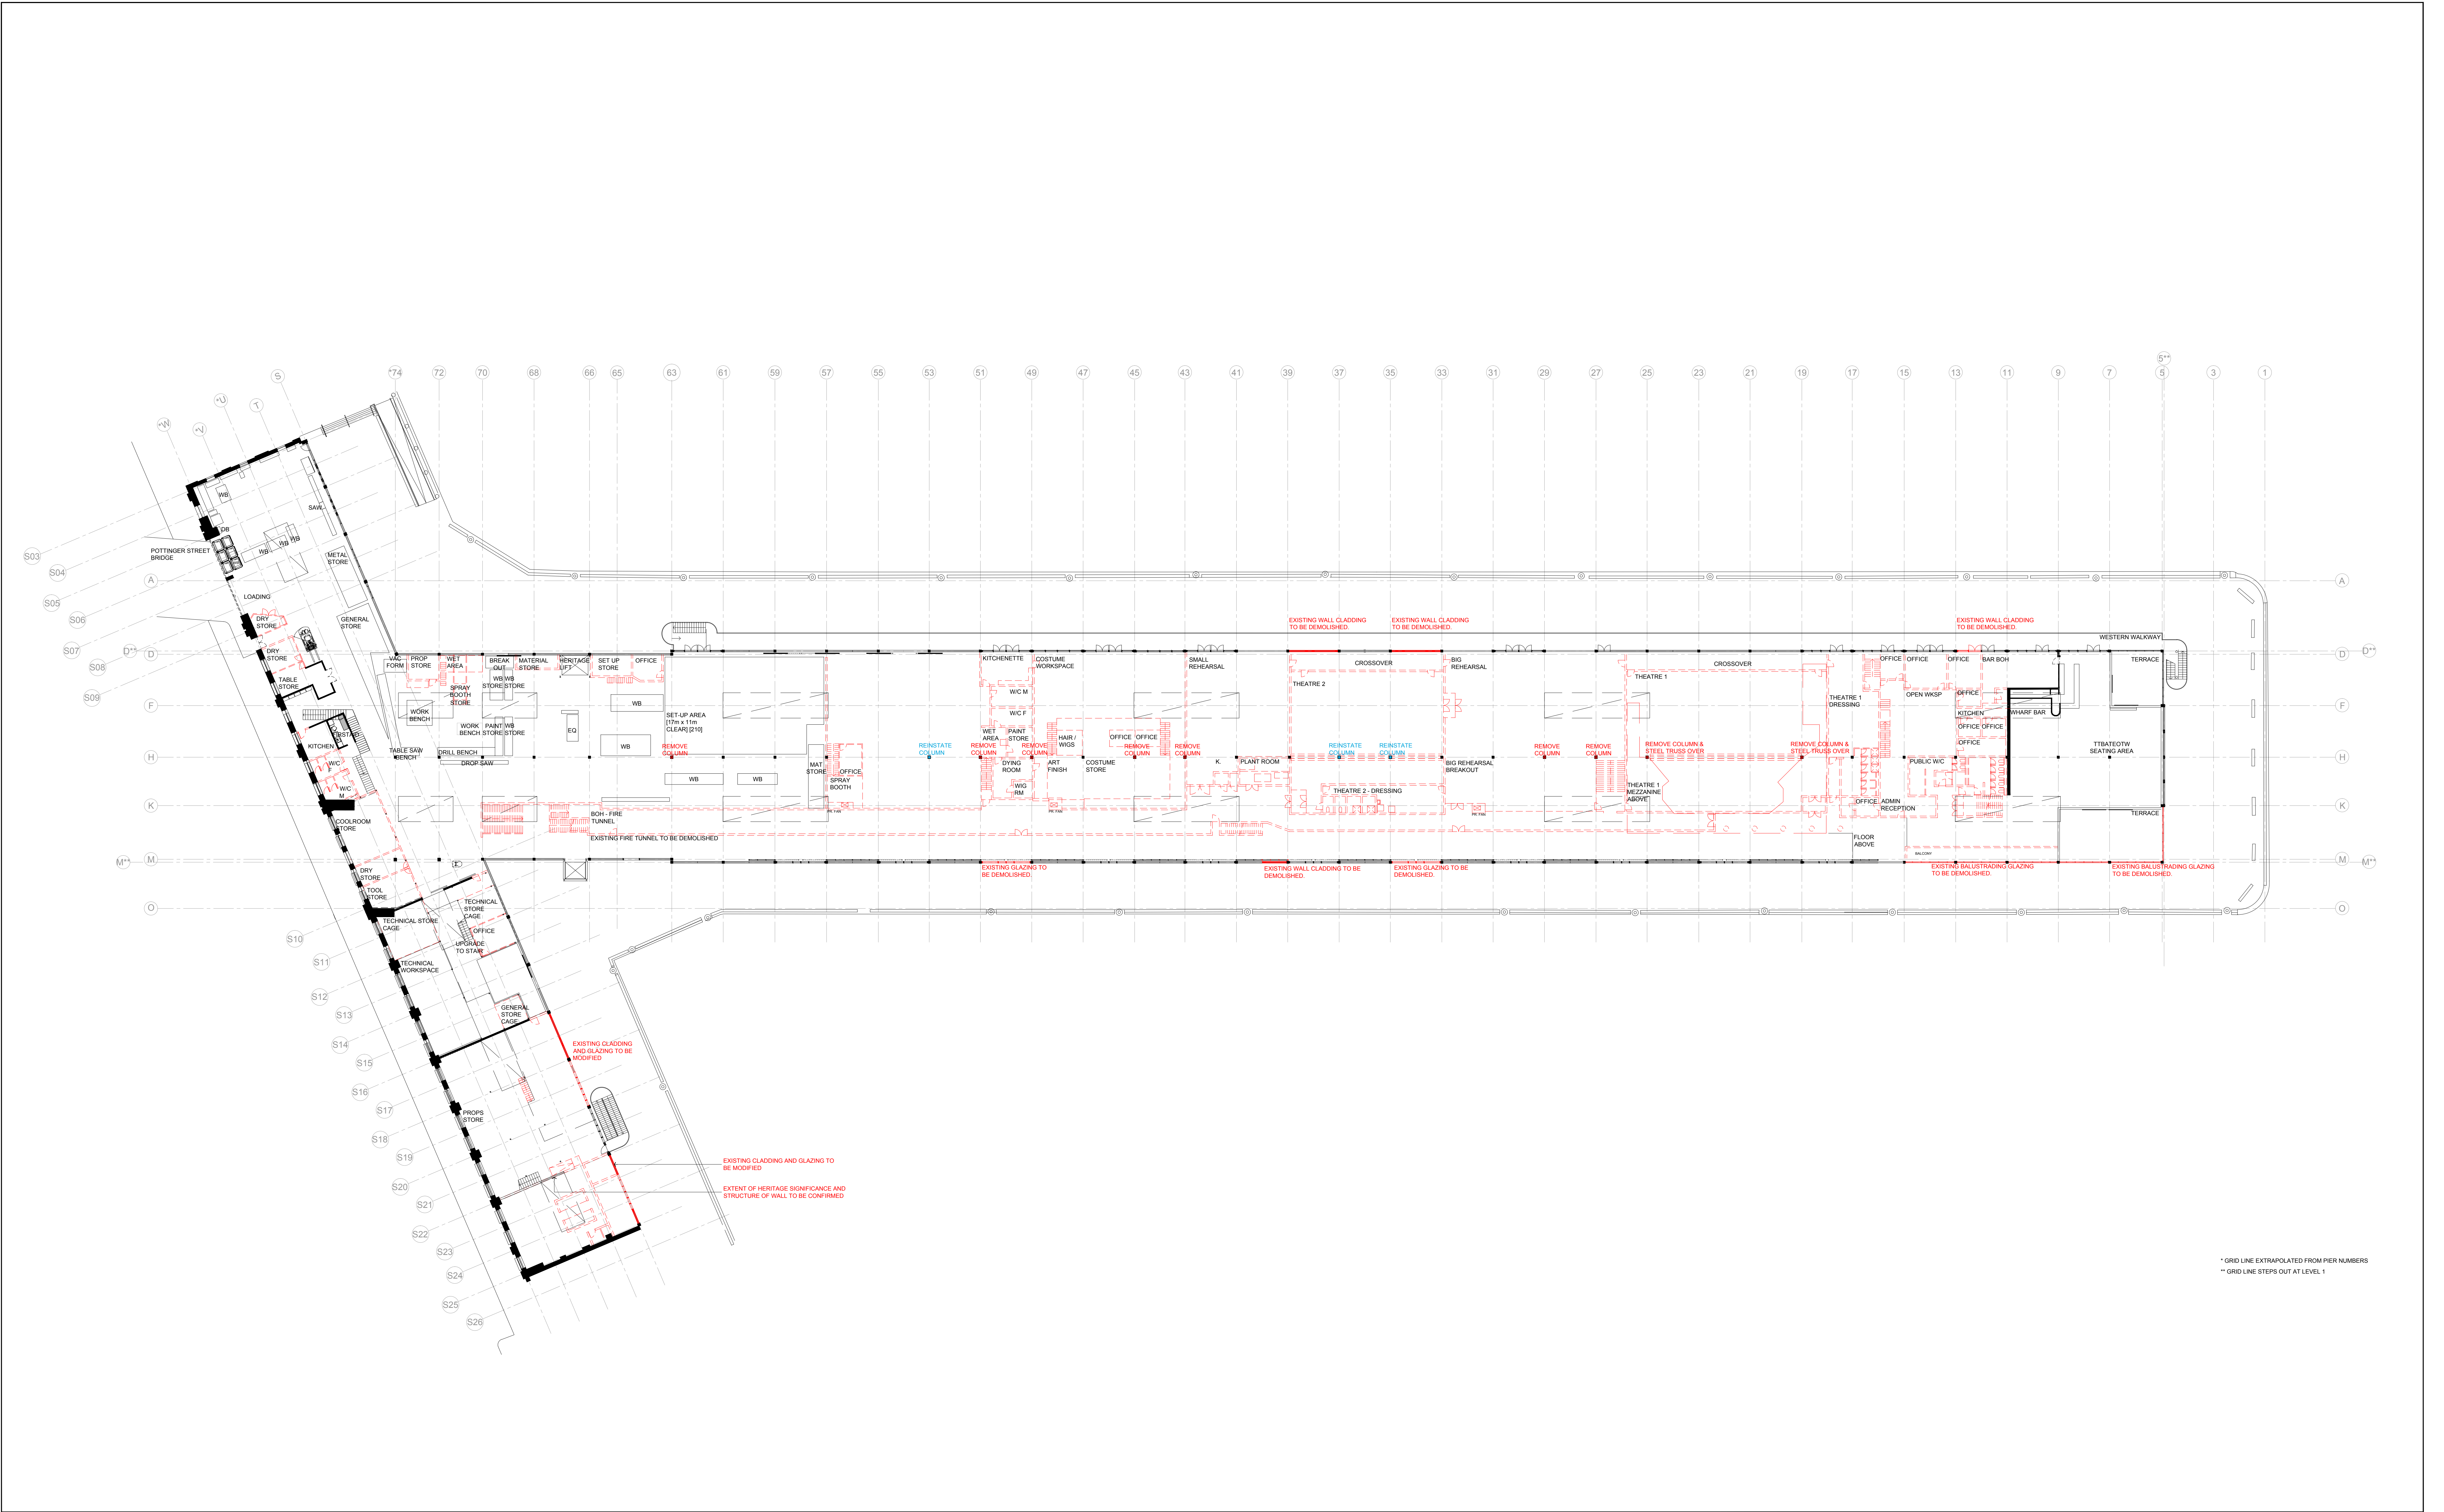

* GRID LINE EXTRAPOLATED FROM PIER NUMBERS
** GRID LINE STEPS OUT AT LEVEL 1

REFERENCE MAP

NOTES

1. DO NOT SCALE DRAWINGS. WRITTEN DIMENSIONS GOVERN.
2. ALL DIMENSIONS ARE IN MILLIMETRES UNLESS NOTED OTHERWISE.
3. ALL DIMENSIONS SHALL BE VERIFIED ON SITE BEFORE PROCEEDING WITH THE WORK. HASSELL SHALL BE NOTIFIED IN WRITING OF ANY DISCREPANCIES.
4. THIS DRAWING MUST BE READ IN CONJUNCTION WITH ALL RELEVANT CONTRACTS, SPECIFICATIONS AND DRAWINGS.

© COPYRIGHT OF THIS DRAWING IS VESTED IN HASSELL LTD. 2016 HASSELL LTD.

THIS DRAWING IS AN UNCONTROLLED COPY UNLESS NOTED OTHERWISE.

0 5 10 20m

DATE

12.10.16

05.10.16

20.09.16

05.08.16

24.08.16

22.08.16

REV

06

05

04

03

02

01

DESCRIPTION

ISSUE FOR SDA

ISSUE FOR PRICING

FOR INFORMATION

FOR INFORMATION

FOR INFORMATION

MATERIALS AND FINISHES

EXISTING

EXISTING TIMBER BATTENS

EXISTING FOIL

EXISTING ACUSTIC CEILING

EXISTING PLASTERBOARD

UNDERSIDE EXISTING MEZZ

EXISTING IRONBARK FLOOR

EXISTING DECORING

EXISTING CONCRETE

PROPOSED

BATTENS TO MATCH EXISTING

PLYWOOD CEILING

ACUSTIC PLYWOOD

100MM TIMBER BOARD, 20MM GAP

PLASTERBOARD, PAINT FINISH

PROPOSED

CONCRETE

ACUSTIC TIMBER FLOOR

FORKLIFT TRAFFICABLE PLY

PLYWOOD FLOORING

FEATURE TIMBER (PARQUET)

MEZZANINE PLYWOOD FLOOR

KITCHEN TILES

BOH FACILITIES TILE

CARPET TILE 1

CARPET TILE 2

RESILIENT FLOOR FINISH

CONSULTANT

ACCESS CONSULTANT

ACCESSIBILITY SOLUTIONS

P. 9695 1940

E. marnie@sgspond.com

ACOUSTIC CONSULTANT

CHARCOALBLUE

P. 03 9417 6524

E. eric.lawrence@charcoalblue.com

ACOUSTIC CONSULTANT

ARUP

P. 9320 9982

E. chris.felton@arup.com

BCA CONSULTANT

BLACKETT MACGILLIVRAY - GOLDSMITH

P. 9211 7777

E. brisan@omplugs.com.au

CONSTRUCTION MANAGEMENT

CADENCE

P. 9557 8886

E. jayden@cadenceaut.com

ELECTRICAL ENGINEER

ARUP

P. 9320 9982

E. eric.sere@arup.com

ESD CONSULTANT

ARUP

P. 9320 9982

E. im.egood@arup.com

FIRE SERVICES ENGINEER

ARUP

P. 9320 9982

E. rick.howard@arup.com

HERITAGE CONSULTANT

TROPMAN AND TROPMAN ARCHITECTS

P. 9251 3250

E. tropman@tropmanarchitects.com.au

HYDRAULIC CONSULTANT

ROOT PROJECTS AUSTRALIA

P. 8272 9300

E. root@rootprojects.com.au

ICT AND AV ENGINEER

ARUP

P. 9320 9982

E. chris.felton@arup.com

KITCHEN CONSULTANT

BLACKETT MACGILLIVRAY - GOLDSMITH

P. 9211 7777

E. john@gaugherdesign.com.au

MECHANICAL ENGINEER

ARUP

P. 9320 9982

E. robert.lashman@arup.com

PROJECT MANAGEMENT

ROOT PROJECTS AUSTRALIA

P. 8272 9300

E. root@rootprojects.com.au

QUANTITY SURVEYOR

MBM

P. 9270 1000

E. dm@mbmpt.com.au

SPECIALIST LIGHTING

ARUP

P. 9320 9982

E. rebecca.cadom@arup.com

STATUTORY PLANNER

MG PLANNING

P. 9719 3118

E. tim@mgplanning.com.au

STRUCTURAL ENGINEER

TAYLOR THOMSON WHITTING

P. 9439 7288

E. jayden@taylorthomsonwhitting.com.au

WASTE CONSULTANT

ARUP

P. 9320 9982

E. jayden.manning@arup.com

VERTICAL TRANSPORT

ARUP

P. 9320 9982

E. scott.harrison@arup.com

CLIENT

SYDNEY THEATRE COMPANY

The Wharf, Pier 4

Hickson Road, Walsh Bay

CONSULTANT

HASSELL LIMITED ACN 007 711 435

LEVEL 2 PIER 8/9 23 HICKSON ROAD

SYDNEY NSW 2000 AUSTRALIA

SYDNEY@HASSELLSTUDIO.COM

T 61 2 9101 2000

PROJECT

STC50 - SYDNEY THEATRE COMPANY

DRAWING TITLE

LEVEL 1 DEMOLITION PLAN

STATUS

FOR INFORMATION

SCALE @ A0

1:250

DRAWN

CA

CO-ORD

CA

REVIEWED

CA

APPROVED

KMcB

PROJECT NUMBER

STC50 - 011509


DRAWING NUMBER

STC_A_0302

REV

06

FILENAME: baydpm\803011509-41A-P\Working\AutoCAD\01_S05Sheet\STC_A_0302 LEVEL 1 DEMOLITION PLAN.dwg

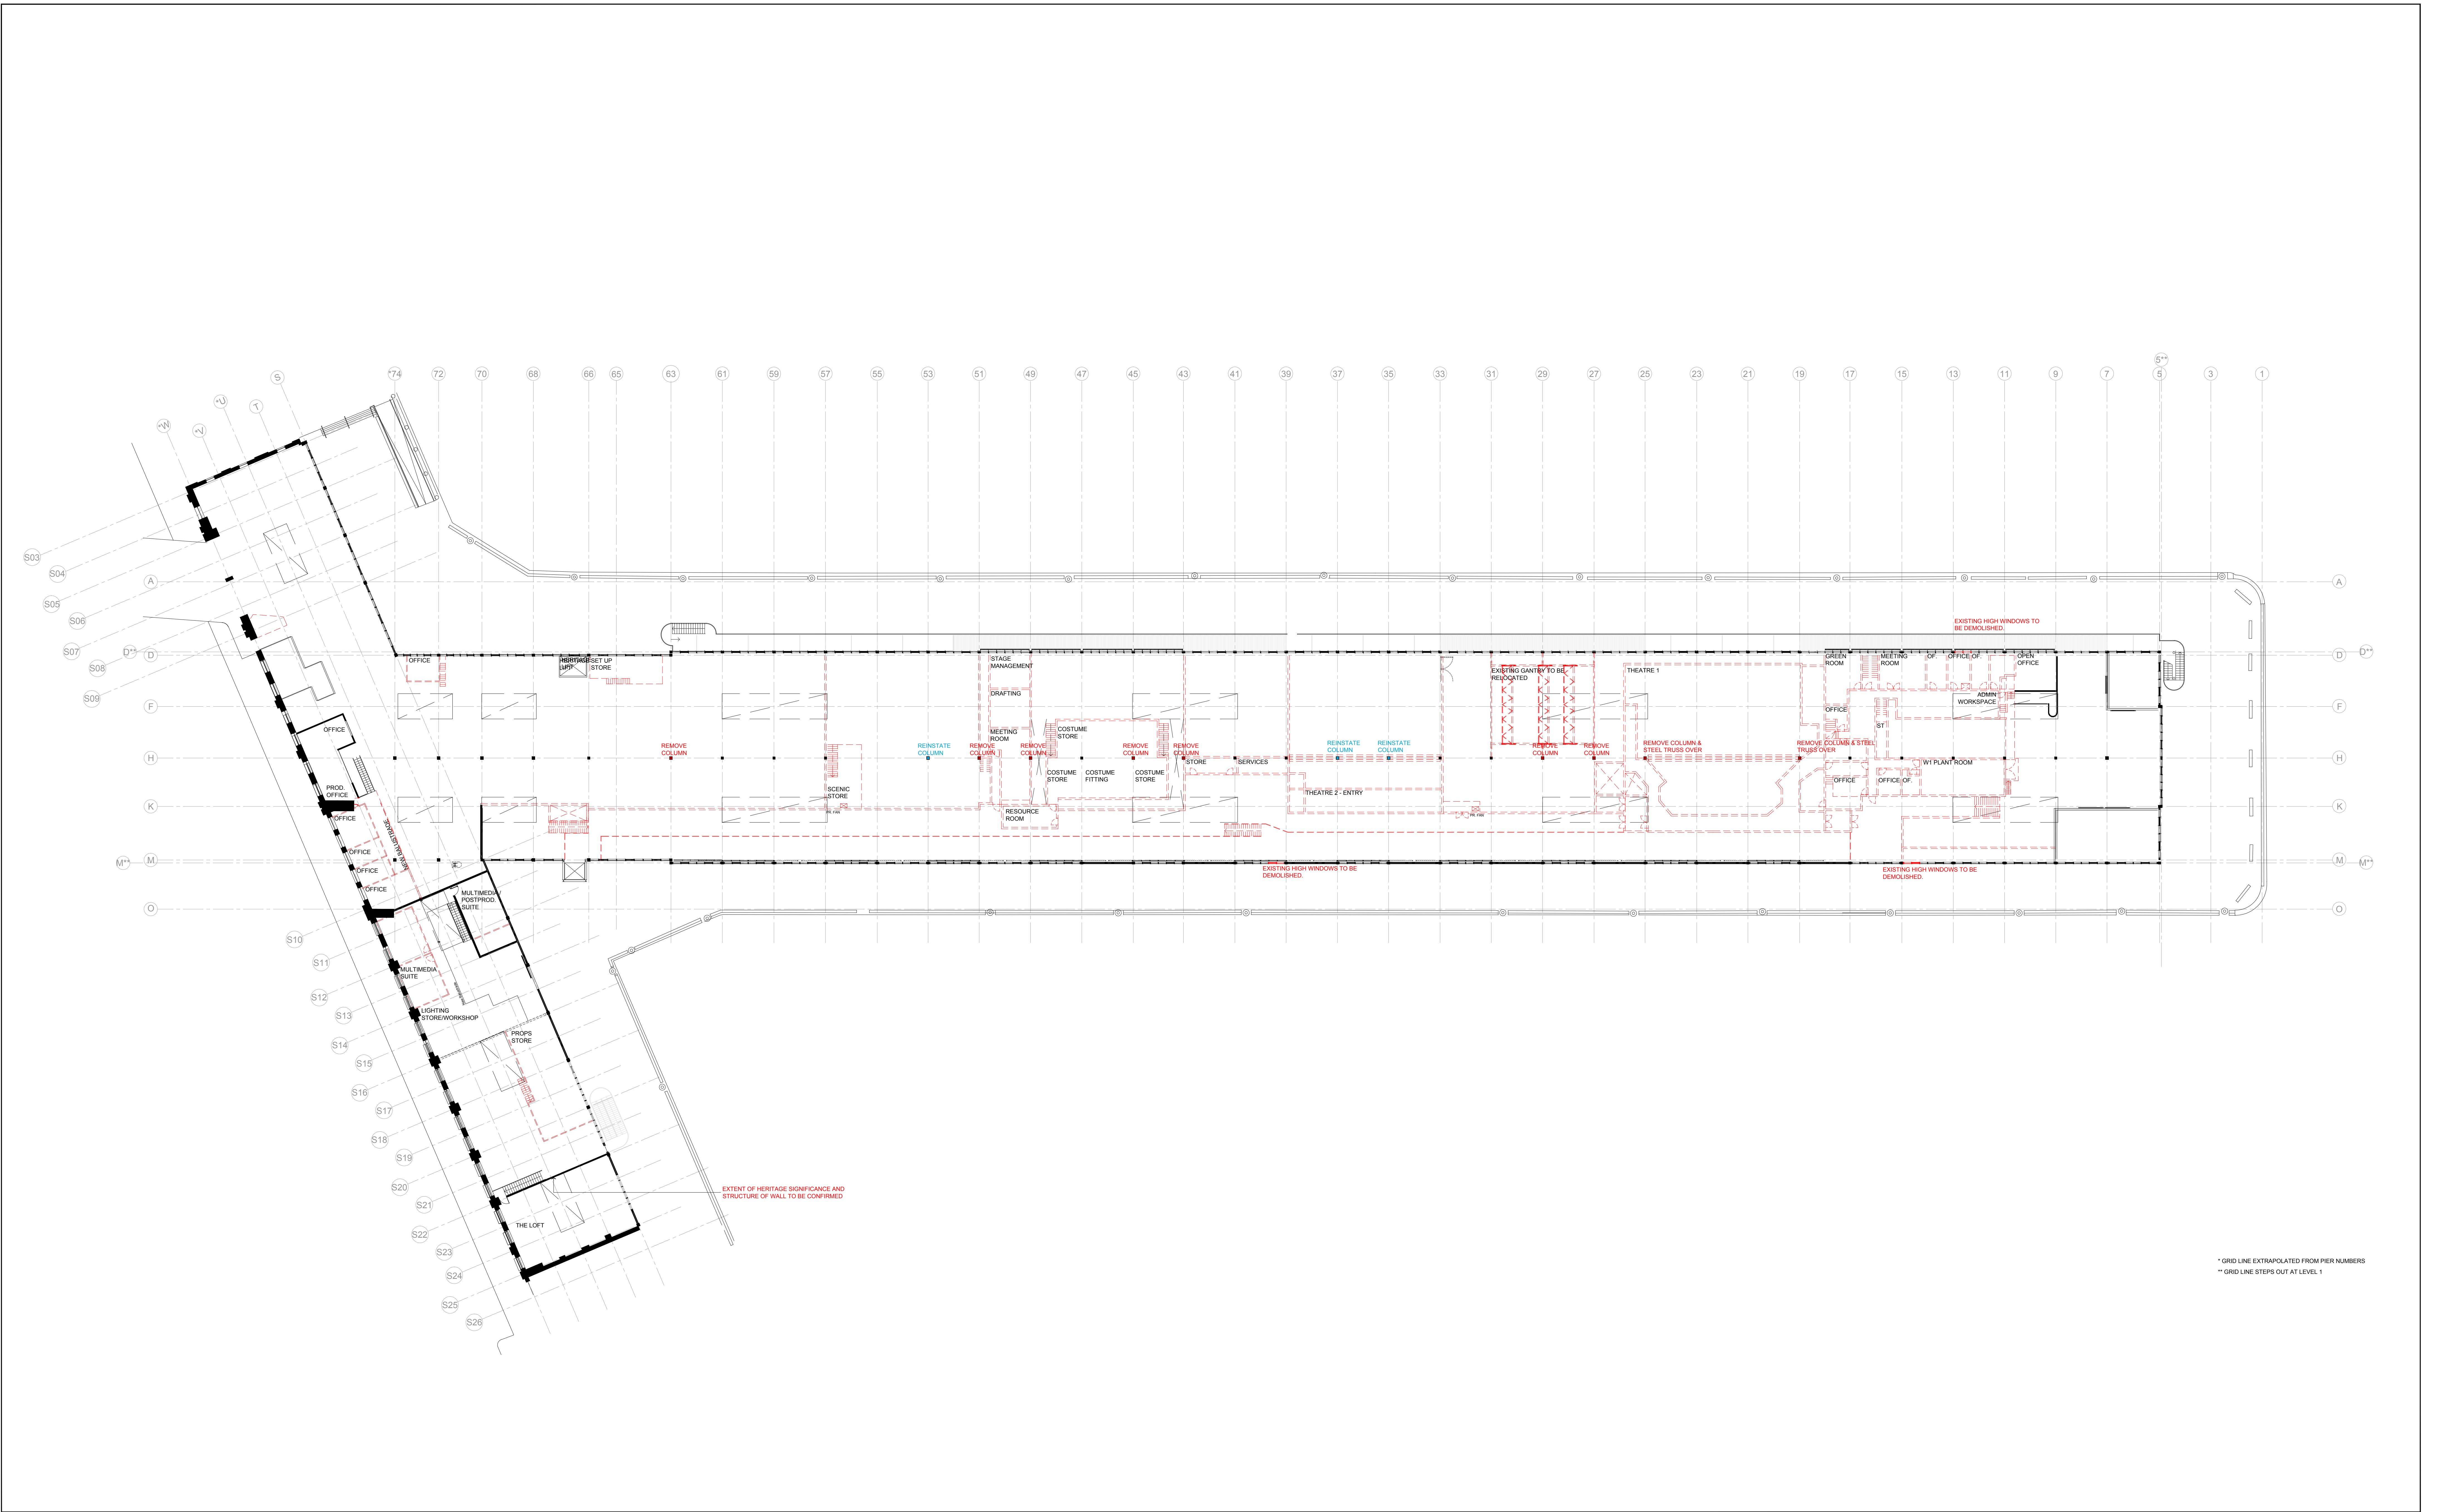

REFERENCE MAP

NOTES

1. DO NOT SCALE DRAWINGS. WRITTEN DIMENSIONS GOVERN.
2. ALL DIMENSIONS ARE IN MILLIMETRES UNLESS NOTED OTHERWISE.
3. ALL DIMENSIONS SHALL BE VERIFIED ON SITE BEFORE PROCEEDING WITH THE WORK. HASSELL SHALL BE NOTIFIED IN WRITING OF ANY DISCREPANCIES.
4. THIS DRAWING MUST BE READ IN CONJUNCTION WITH ALL RELEVANT CONTRACTS, SPECIFICATIONS AND DRAWINGS.

© COPYRIGHT OF THIS DRAWING IS VESTED IN HASSELL LTD. 2016 HASSELL LTD.

THIS DRAWING IS AN UNCONTROLLED COPY UNLESS NOTED OTHERWISE.

REV	DESCRIPTION	DATE
06	ISSUE FOR SDA	12.10.16
05	ISSUE FOR PRICING	05.10.16
04	FOR INFORMATION	20.09.16
03	FOR INFORMATION	05.09.16
02	FOR INFORMATION	24.08.16
01	FOR INFORMATION	22.08.16

MATERIALS AND FINISHES

EXISTING

- EC001 EXISTING TIMBER BATTENS
- EC002 EXISTING JOI
- EC003 EXISTING ACOUSTIC CEILING
- EC004 EXISTING PLASTERBOARD
- EC005 UNDERSIDE EXISTING MEZZ
- EC006 EXISTING IRONBARK FLOOR
- EC007 EXISTING CONCRETE

PROPOSED

- CL001 BATTENS TO MATCH EXISTING
- TL001 PLWOOD CEILING
- TL002 ACOUSTIC PLYWOOD
- TL003 100MM TIMBER BOARD, 20MM GAP
- PL001 PLASTERBOARD, PAINT FINISH

ACCESS CONSULTANT

ACCESSIBILITY SOLUTIONS

P. 9655 1940

E. manning@sgspond.com

ACOUSTIC CONSULTANT

CHARCOALBLUE

P. 03 9417 6524

E. eric.lawrence@charcoalblue.com

ACOUSTIC CONSULTANT

ARUP

P. 9320 9982

E. chris.felton@arup.com

BCA CONSULTANT

BLACKETT MACGILLIVRAY - GOLDSMITH

P. 9211 7777

E. brian@omplugs.com.au

CONSTRUCTION MANAGEMENT

CADENCE

P. 9557 8866

E. jayden@cadenceaustr.com

ELECTRICAL ENGINEER

ARUP

P. 9320 9982

E. eric.sere@arup.com

ESD CONSULTANT

ARUP

P. 9320 9982

E. chris.felton@arup.com

FIRE SERVICES ENGINEER

ARUP

P. 9320 9982

E. nick.howard@arup.com

HERITAGE CONSULTANT

TROPMAN AND TROPMAN ARCHITECTS

P. 9251 3250

E. tropman@tropmanarchitects.com.au

HYDRAULIC CONSULTANT

ARUP

P. 9320 9982

E. nola.howard@arup.com

ICT AND AV ENGINEER

ARUP

P. 9320 9982

E. dm@nbspl.com.au

KITCHEN CONSULTANT

BLACKETTER DESIGN GROUP

P. 9211 7777

E. john@gaugardesign.com.au

MECHANICAL ENGINEER

ARUP

P. 9320 9982

E. robert.lashman@arup.com

PROJECT MANAGEMENT

ROOT PROJECTS AUSTRALIA

P. 8272 9300

E. fiona@rootprojects.com.au

QUANTITY SURVEYOR

MBM

P. 9270 1000

E. dm@nbspl.com.au

SPECIALIST LIGHTING

ARUP

P. 9320 9982

E. rebecca.cadom@arup.com

STATUTORY PLANNER

MG PLANNING

P. 9719 3118

E. tim@mgplanning.com.au

STRUCTURAL ENGINEER

TAYLOR THOMSON WHITTING

P. 9439 7288

E. jayden@tthw.com.au

WASTE CONSULTANT

ARUP

P. 9320 9982

E. jayden.manning@arup.com

CLIENT

SYDNEY THEATRE COMPANY

The Wharf, Pier 4

Hickson Road, Walsh Bay

CONSULTANT

HASSELL LIMITED ACN 007 711 435

LEVEL 2 PIER 8/9 23 HICKSON ROAD

SYDNEY NSW 2000 AUSTRALIA

SYDNEY@HASSELLSTUDIO.COM

T 61 2 9101 2000

HASSELL

PROJECT

STC50 - SYDNEY THEATRE COMPANY

STATUS

FOR INFORMATION

SCALE @ A0	DRAWN	CO-ORD	REVIEWED	APPROVED
1:250	CA		CA	KMcB

PROJECT NUMBER

STC50 - 011509

DRAWING NUMBER

STC_A_0303

REV

06

DRAWING TITLE

LEVEL 2 DEMOLITION PLAN

STATUS

FOR INFORMATION

SCALE @ A0	DRAWN	CO-ORD	REVIEWED	APPROVED
1:250	CA		CA	KMcB

PROJECT NUMBER


STC50 - 011509

DRAWING NUMBER

STC_A_0303

REV

06

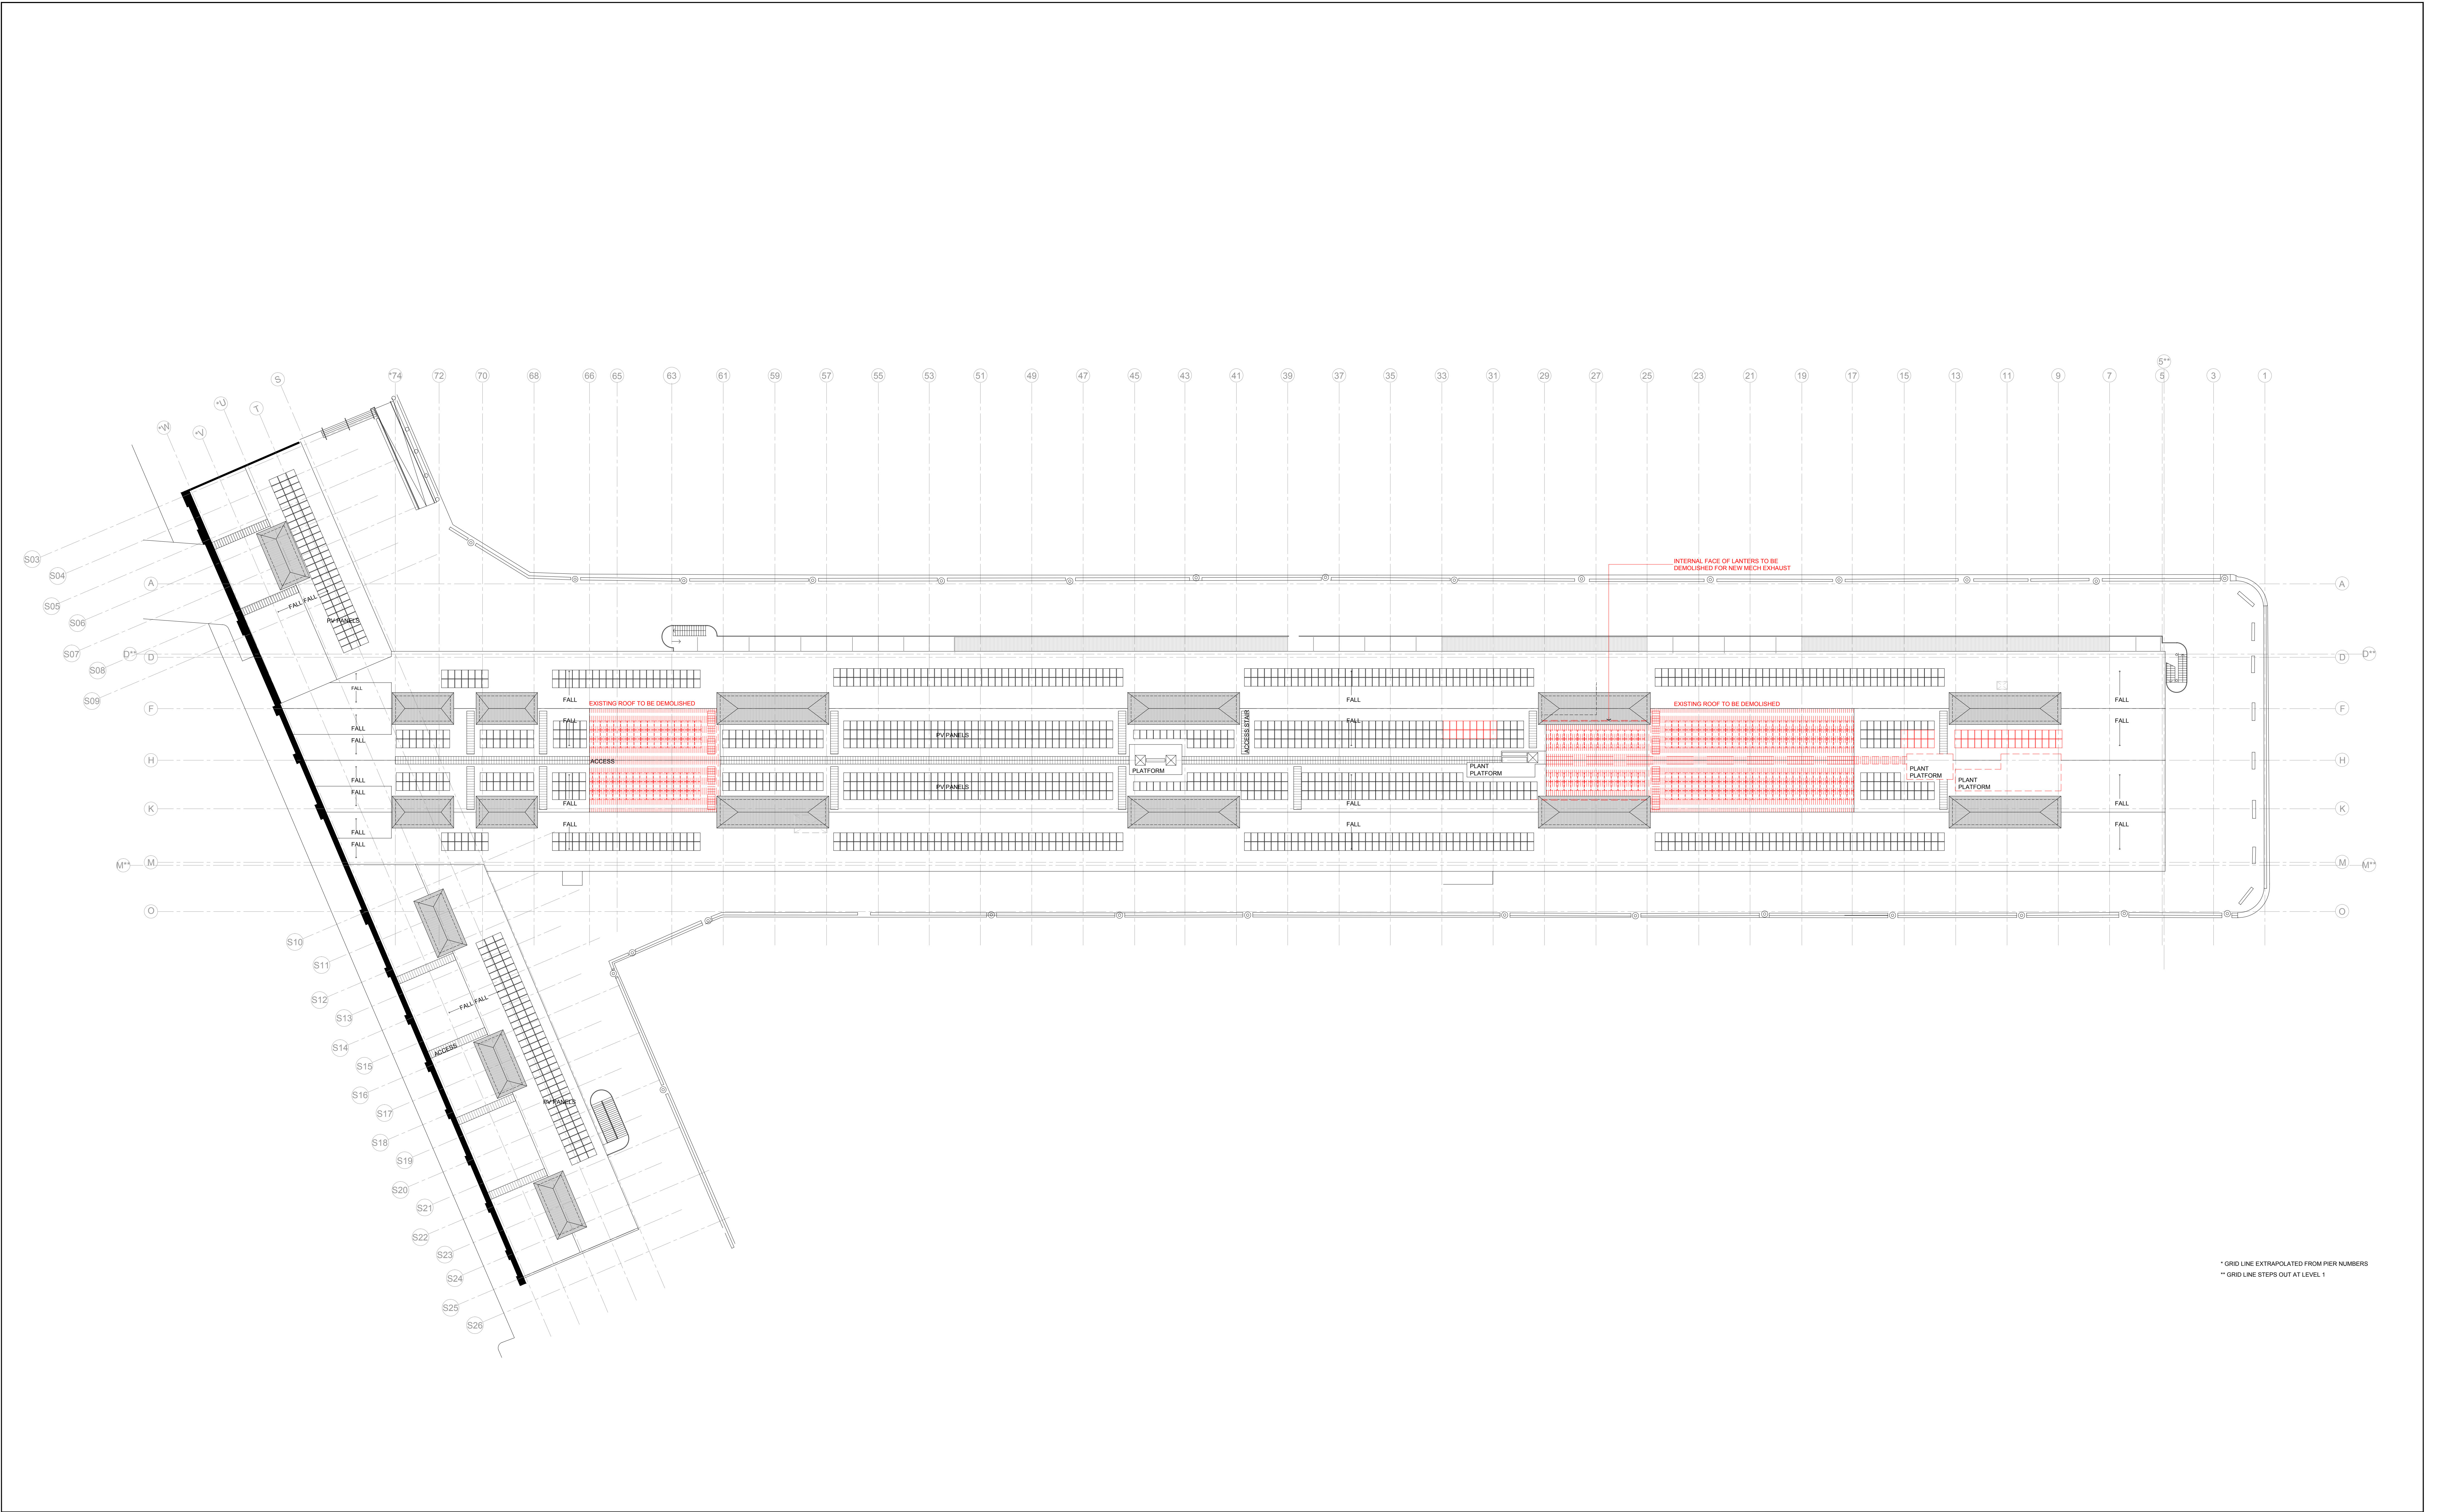

* GRID LINE EXTRAPOLATED FROM PIER NUMBERS
** GRID LINE STEPS OUT AT LEVEL 1

REFERENCE MAP

NOTES

1. DO NOT SCALE DRAWINGS. WRITTEN DIMENSIONS GOVERN.
2. ALL DIMENSIONS ARE IN MILLIMETRES UNLESS NOTED OTHERWISE.
3. ALL DIMENSIONS SHALL BE VERIFIED ON SITE BEFORE PROCEEDING WITH THE WORK. HASSELL SHALL BE NOTIFIED IN WRITING OF ANY DISCREPANCIES.
4. THIS DRAWING MUST BE READ IN CONJUNCTION WITH ALL RELEVANT CONTRACTS, SPECIFICATIONS AND DRAWINGS.

© COPYRIGHT OF THIS DRAWING IS VESTED IN HASSELL LTD. 2016 HASSELL LTD.

THIS DRAWING IS AN UNCONTROLLED COPY UNLESS NOTED OTHERWISE.

0 5 10 20m

MATERIALS AND FINISHES EXISTING EC001 EXISTING TIMBER BATTENS EC002 EXISTING FOIL EC003 EXISTING ACOUSTIC CEILING EC004 EXISTING PLASTERBOARD EC005 UNDERSIDE EXISTING MEZZ EC006 EXISTING IRONBARK FLOOR EC007 EXISTING CONCRETE PROPOSED EC001 BATTENS TO MATCH EXISTING EC002 PLWOOD CEILING EC003 ACOUSTIC PLWOOD EC004 100MM TIMBER BOARD, 20MM GAP EC005 PLASTERBOARD, PAINT FINISH	PROPOSED EC001 CONCRETE EC002 ACOUSTIC TIMBER FLOOR EC003 FORKLIFT TRAFFICABLE PLY EC004 PLWOOD FLOORING EC005 FEATURE TIMBER (PARQUET) EC006 MEZZANINE PLWOOD FLOOR EC007 KITCHEN TILES EC008 FKH FACILITIES TILE EC009 CARPET TILE 1 EC010 CARPET TILE 2 EC011 RESILIENT FLOOR FINISH	DATE 12.10.16 05.10.16 20.06.16 24.06.16 22.06.16
---	--	--

ACCESS CONSULTANT ACCESSIBILITY SOLUTIONS P: 9695 1940 E: marnie@accesson.com	CONSTRUCTION MANAGEMENT CADENCE P: 9557 8866 E: jayden@cadenceaustr.com	HERITAGE CONSULTANT TROPMAN AND TROPMAN ARCHITECTS ARUP P: 9251 3250 E: tropman@tropmanarchitects.com.au	MECHANICAL ENGINEER MG PLANNING ARUP P: 9251 3250 E: mtriller@mgplanning.com.au	STATUTORY PLANNER MG PLANNING ARUP P: 9251 3250 E: mtriller@mgplanning.com.au	VERTICAL TRANSPORT ARUP P: 9251 3250 E: scott.hanson@arup.com
--	--	--	---	---	--

ACOUSTIC CONSULTANT CHARCOALBLUE P: 03 9417 6524 E: eric.lawrence@charcoalblue.com	ELECTRICAL ENGINEER ARUP P: 9320 9982 E: eric.sere@arup.com	PROJECT MANAGEMENT ROOT PROJECTS AUSTRALIA ARUP P: 9439 7288 E: jayden@rootprojects.com.au	STRUCTURAL ENGINEER TAYLOR THOMSON WHITTING ARUP P: 9439 7288 E: jayden@rootprojects.com.au	WASTE CONSULTANT ARUP P: 9320 9982 E: jayden.manning@arup.com
---	--	--	---	--

ACQUISITORY CONSULTANT ARUP P: 9320 9982 E: chris.held@arup.com	ESD CONSULTANT ARUP P: 9320 9982 E: eric.sere@arup.com	ICT AND AV ENGINEER ARUP P: 9320 9982 E: dm@nbspl.com.au	QUANTITY SURVEYOR MBM P: 9270 1000 E: dm@nbspl.com.au	THEATRE CONSULTANT CHARCOALBLUE P: 03 9417 6524 E: eric.lawrence@charcoalblue.com
--	---	---	--	--

BCA CONSULTANT BLACKETT MACGUIRE + GOLDSMITH ARUP P: 9211 7777 E: brian@omplug.com.au	FIRE SERVICES ENGINEER ARUP P: 9320 9982 E: rebecca.cadom@arup.com	KITCHEN CONSULTANT SANAGSTER DESIGN GROUP ARUP P: 9211 7777 E: john@sanagsterdesign.com.au	SPECIALIST LIGHTING ARUP P: 9320 9982 E: rebecca.cadom@arup.com
---	---	--	--

CLIENT

SYDNEY THEATRE COMPANY

The Wharf, Pier 4

Hickson Road, Walsh Bay

CONSULTANT

HASSELL

LEVEL 2 PIER 8/9 23 HICKSON ROAD

SYDNEY NSW 2000 AUSTRALIA

SYDNEY@HASSELLSTUDIO.COM

T 61 2 9101 2000

DRAWING TITLE

ROOF DEMOLITION PLAN

STATUS

FOR INFORMATION

SCALE @ A0	DRAWN	CO-ORD	REVIEWED	APPROVED
1:250	CA		CA	KMcB

PROJECT NUMBER

STC50 - 011509

DRAWING NUMBER

STC_A_0304

REV

05