


GENERAL NOTES

- ALL DIMENSIONS AND EXISTING CONDITIONS SHALL BE CHECKED AND VERIFIED BY THE CONTRACTOR BEFORE PROCEEDING WITH THE WORK
- ALL LEVELS RELATIVE TO 'AUSTRALIAN HEIGHT DATUM'
- DO NOT SCALE DRAWINGS
- USE FIGURED DIMENSIONS ONLY

legend

CLEVELAND STREET

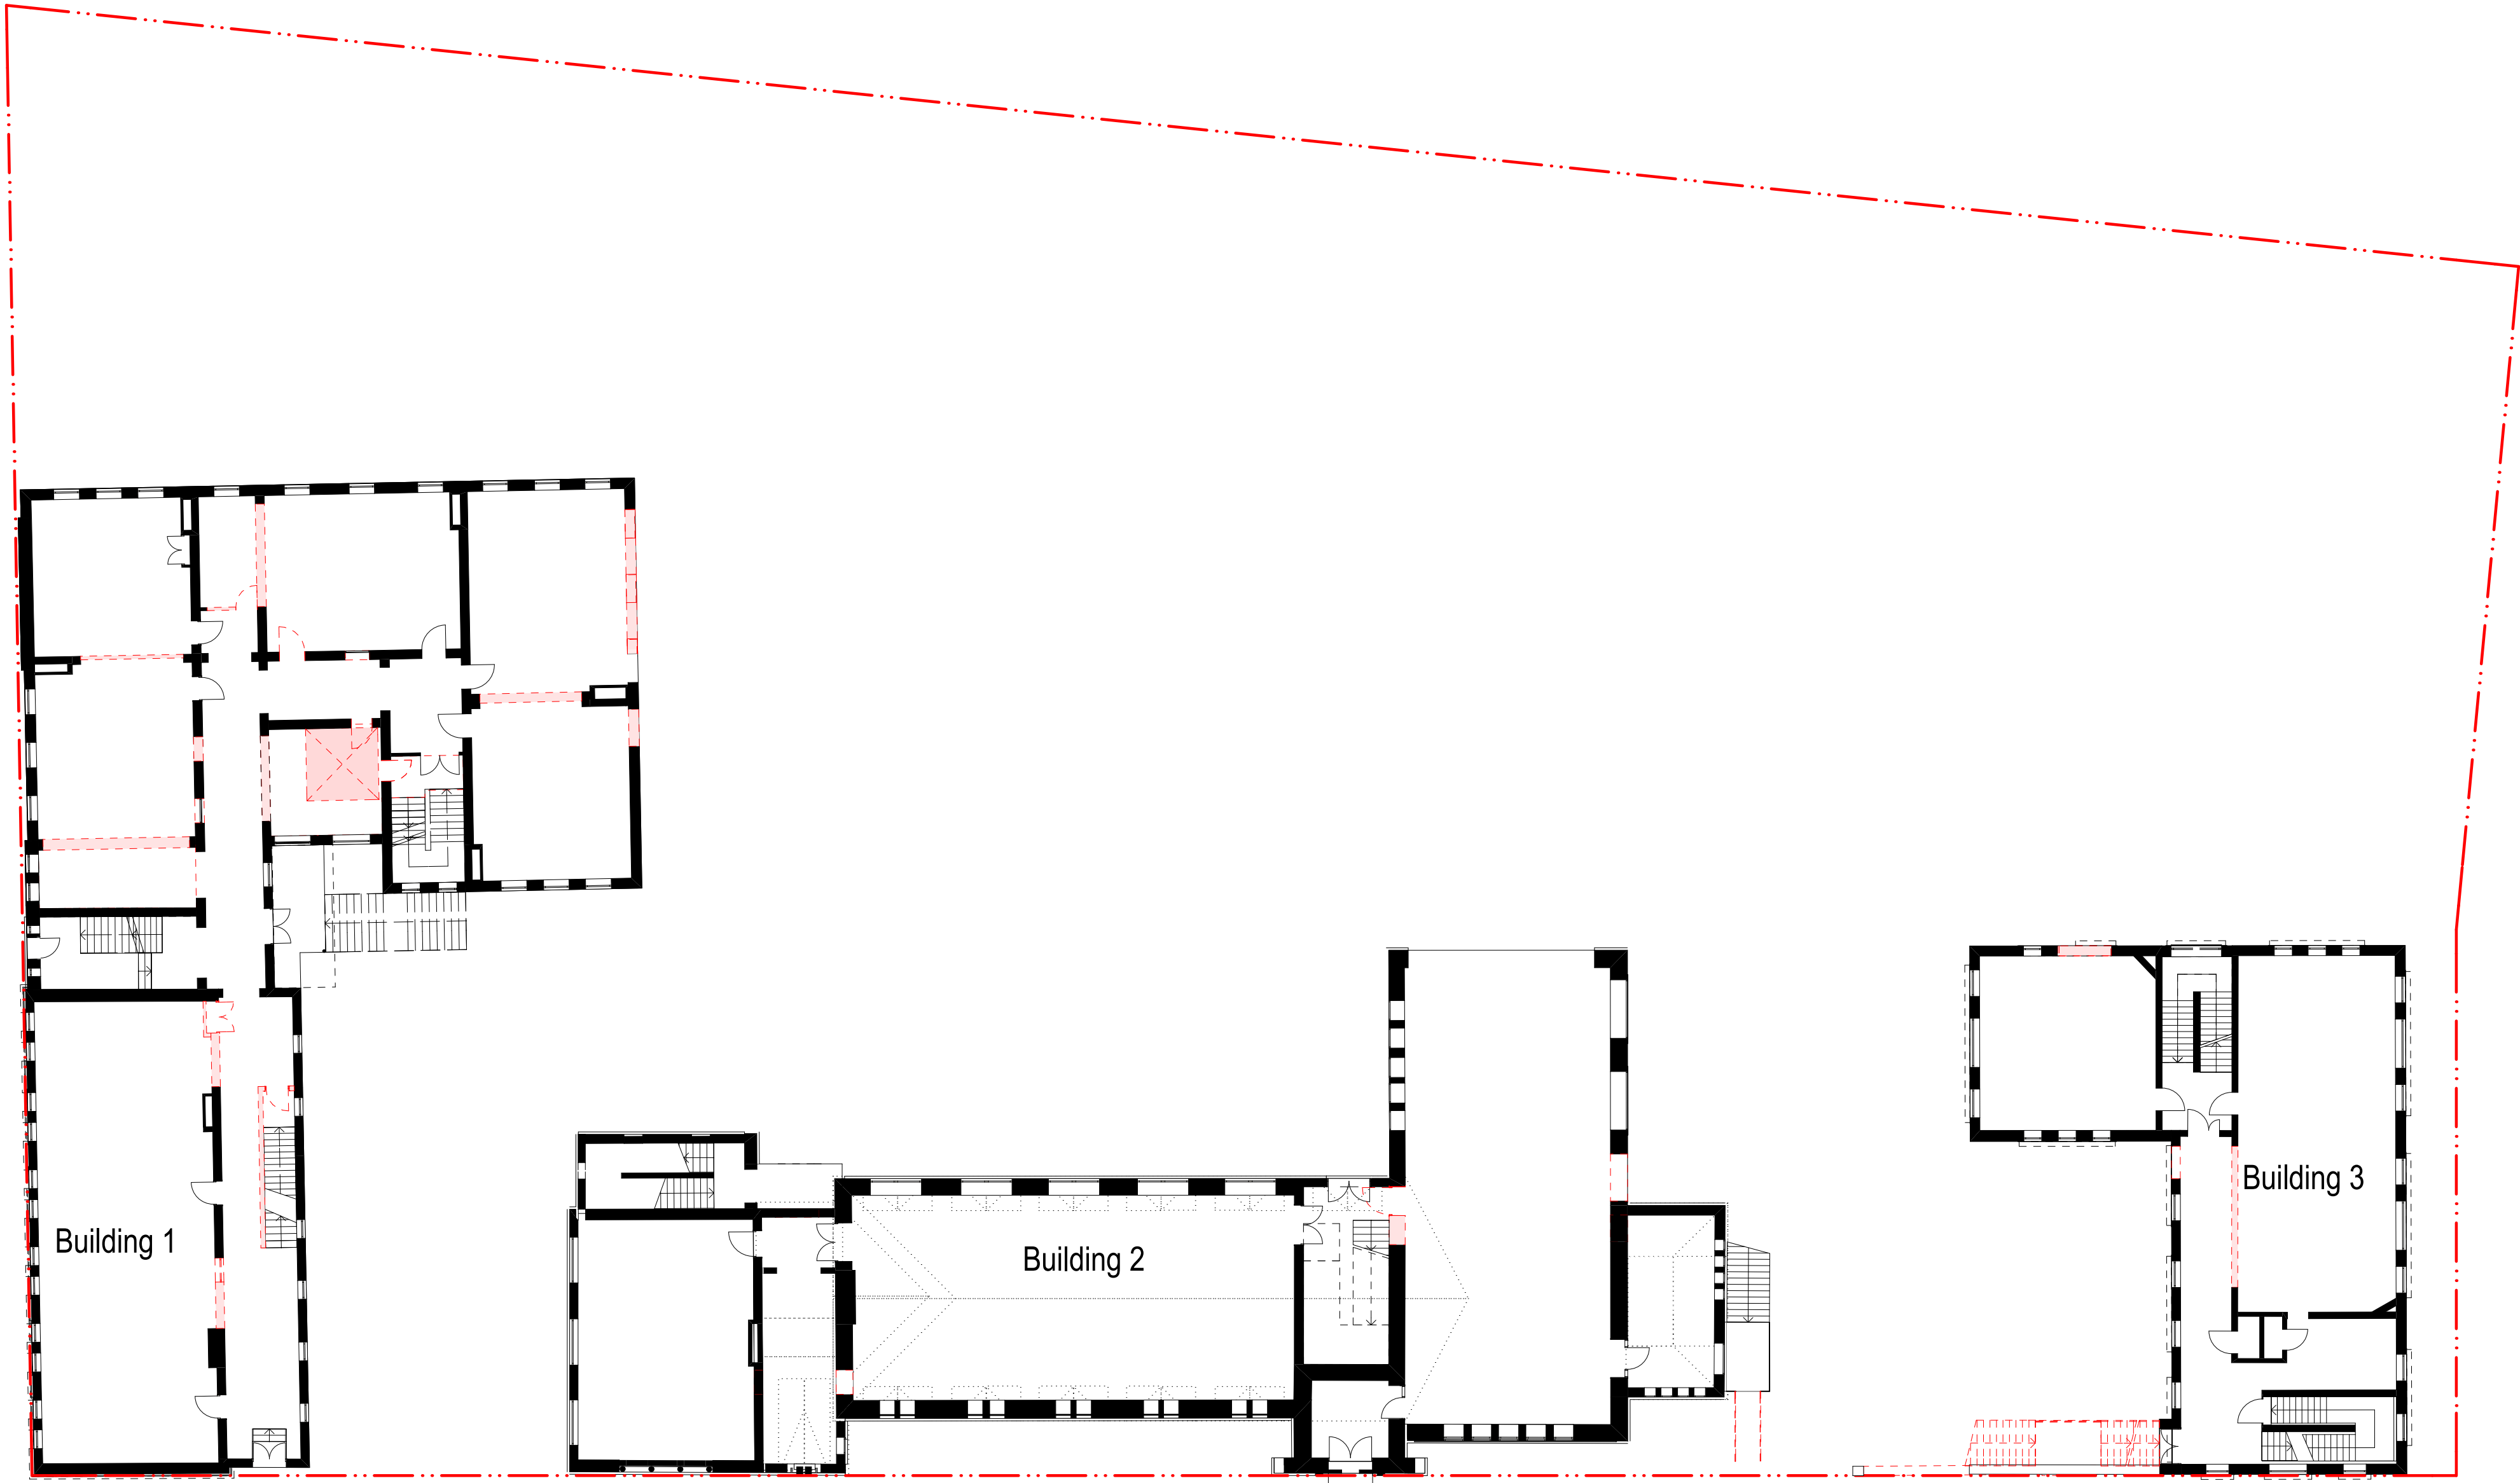


CHALMERS STREET

B	9/5/17	SSD Application	CM
A	3/5/17	SSD Application	KT
rev	date	name	by chk

fjmt studio architecture interiors landscape urban

sydney melbourne oxford

Level 5, 70 King Street & +61 2 9251 7077 [w fjmtstudio.com](#)



project

Inner Sydney High School
244 Cleveland Street
Surry Hills, Sydney NSW 2010

title

SSD DEMOLITION PLANS
Ground Floor Plan

scale	1:200 @ A1	first issued	28/03/2017
project code	sheet no.	revision	
ICHS	2102	B	