

ALL DIMENSIONS AND EXISTING CONDITIONS SHALL BE

CHECKED AND VERIFIED BY THE CONTRACTOR
BEFORE PROCEEDING WITH THE WORK


 ALL LEVELS RELATIVE TO 'AUSTRALIAN HEIGHT DATUM' O DO NOT SCALE DRAWINGS.
USE FIGURED DIMENSIONS ONLY

legend





West Elevation Building 1 Demolition 1:200

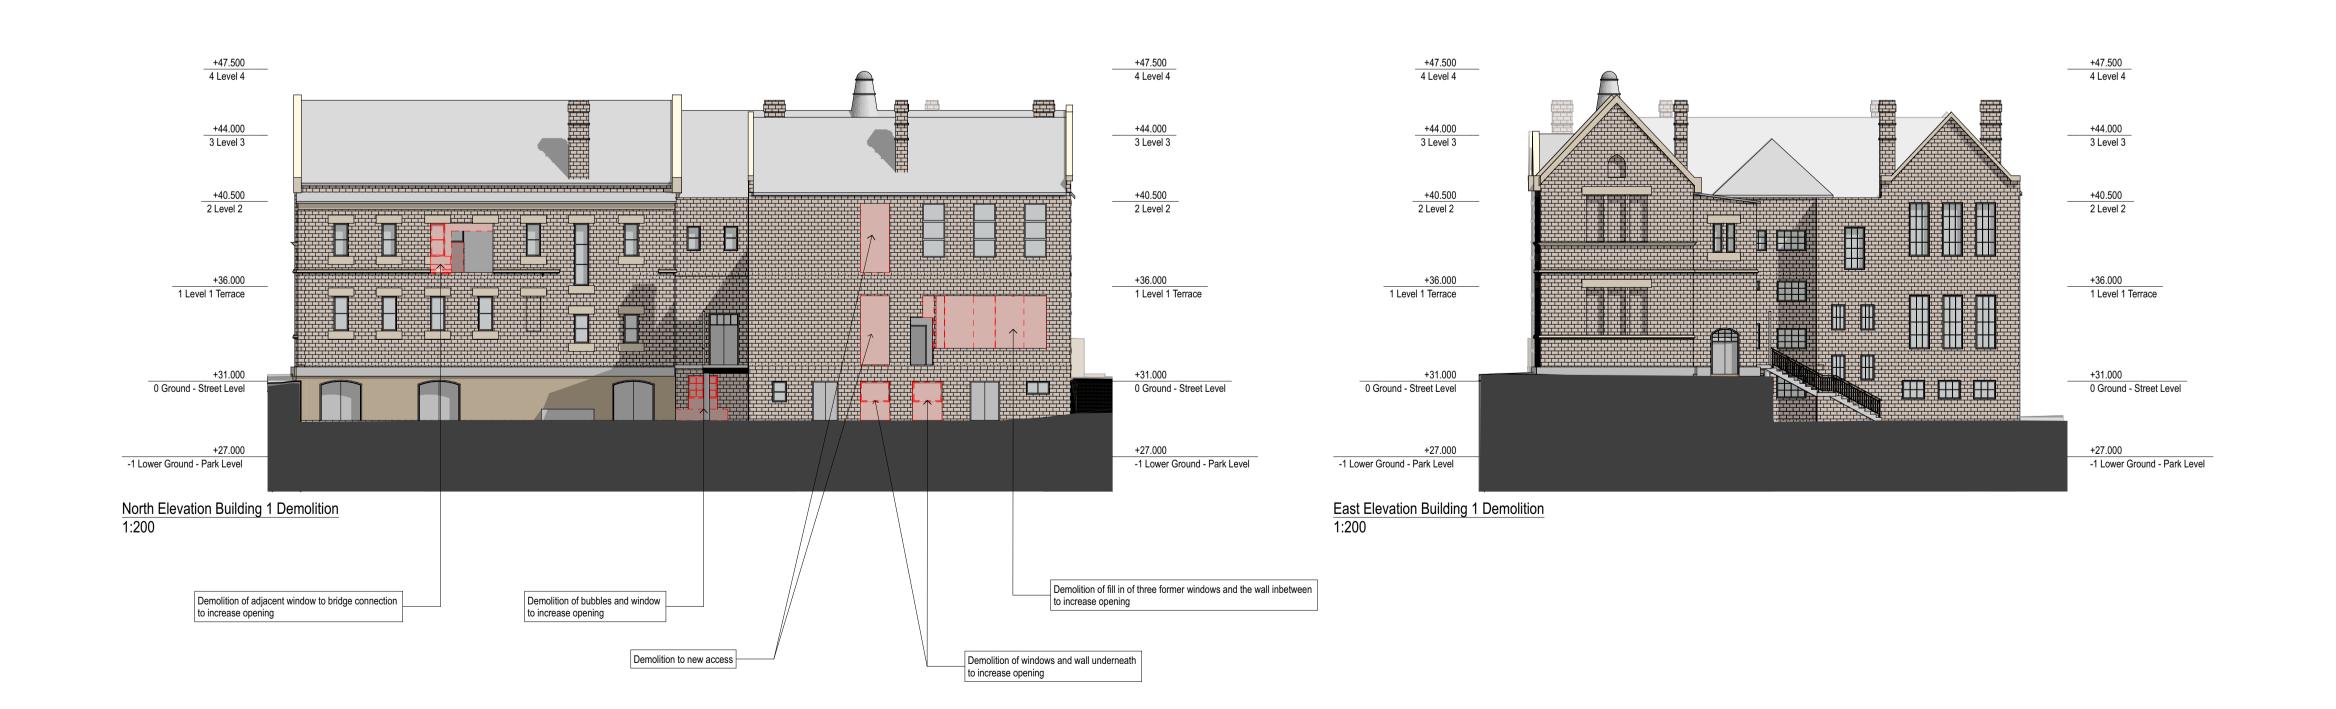

A 9/6/17 SSD Application rev date name by chk

fjmt studio architecture interiors landscape urban sydney melbourne oxford
Level 5, 70 King Street t +61 2 9251 7077 w fjmtstudio.com

Inner Sydney High School 244 Cleveland Street Surry Hills, Sydney NSW 2010

**DEMOLITION ELEVATIONS Elevations Building 1** 

ICHS		2201		Α	
project	code	sheet no.		revisio	
scale	1:100 @ A1	firs	t issued	09/06/	