














GENERAL NOTES

- ◊ ALL DIMENSIONS AND EXISTING CONDITIONS SHALL BE CHECKED AND VERIFIED BY THE CONTRACTOR BEFORE PROCEEDING WITH THE WORK
- ◊ ALL LEVELS RELATIVE TO 'AUSTRALIAN HEIGHT DATUM'
- ◊ DO NOT SCALE DRAWINGS.
- ◊ USE FIGURED DIMENSIONS ONLY

legend

- | | |
|---|--|
|  | Administration / Staff Hub |
|  | Student and Community Hub |
|  | Movement Complex |
|  | Learning Community - General + Fitness |
|  | Learning Community - Media + Performing Arts |
|  | Amenities, Services + Storage |
|  | Learning Community - General |
|  | Learning Community - General STE(a)M |
|  | Learning Community - Specialist STE(a)M |
|  | Learning Community - Visual Arts |
|  | Learning Community - Design + Technology |
|  | Learning Community - Food Technology |

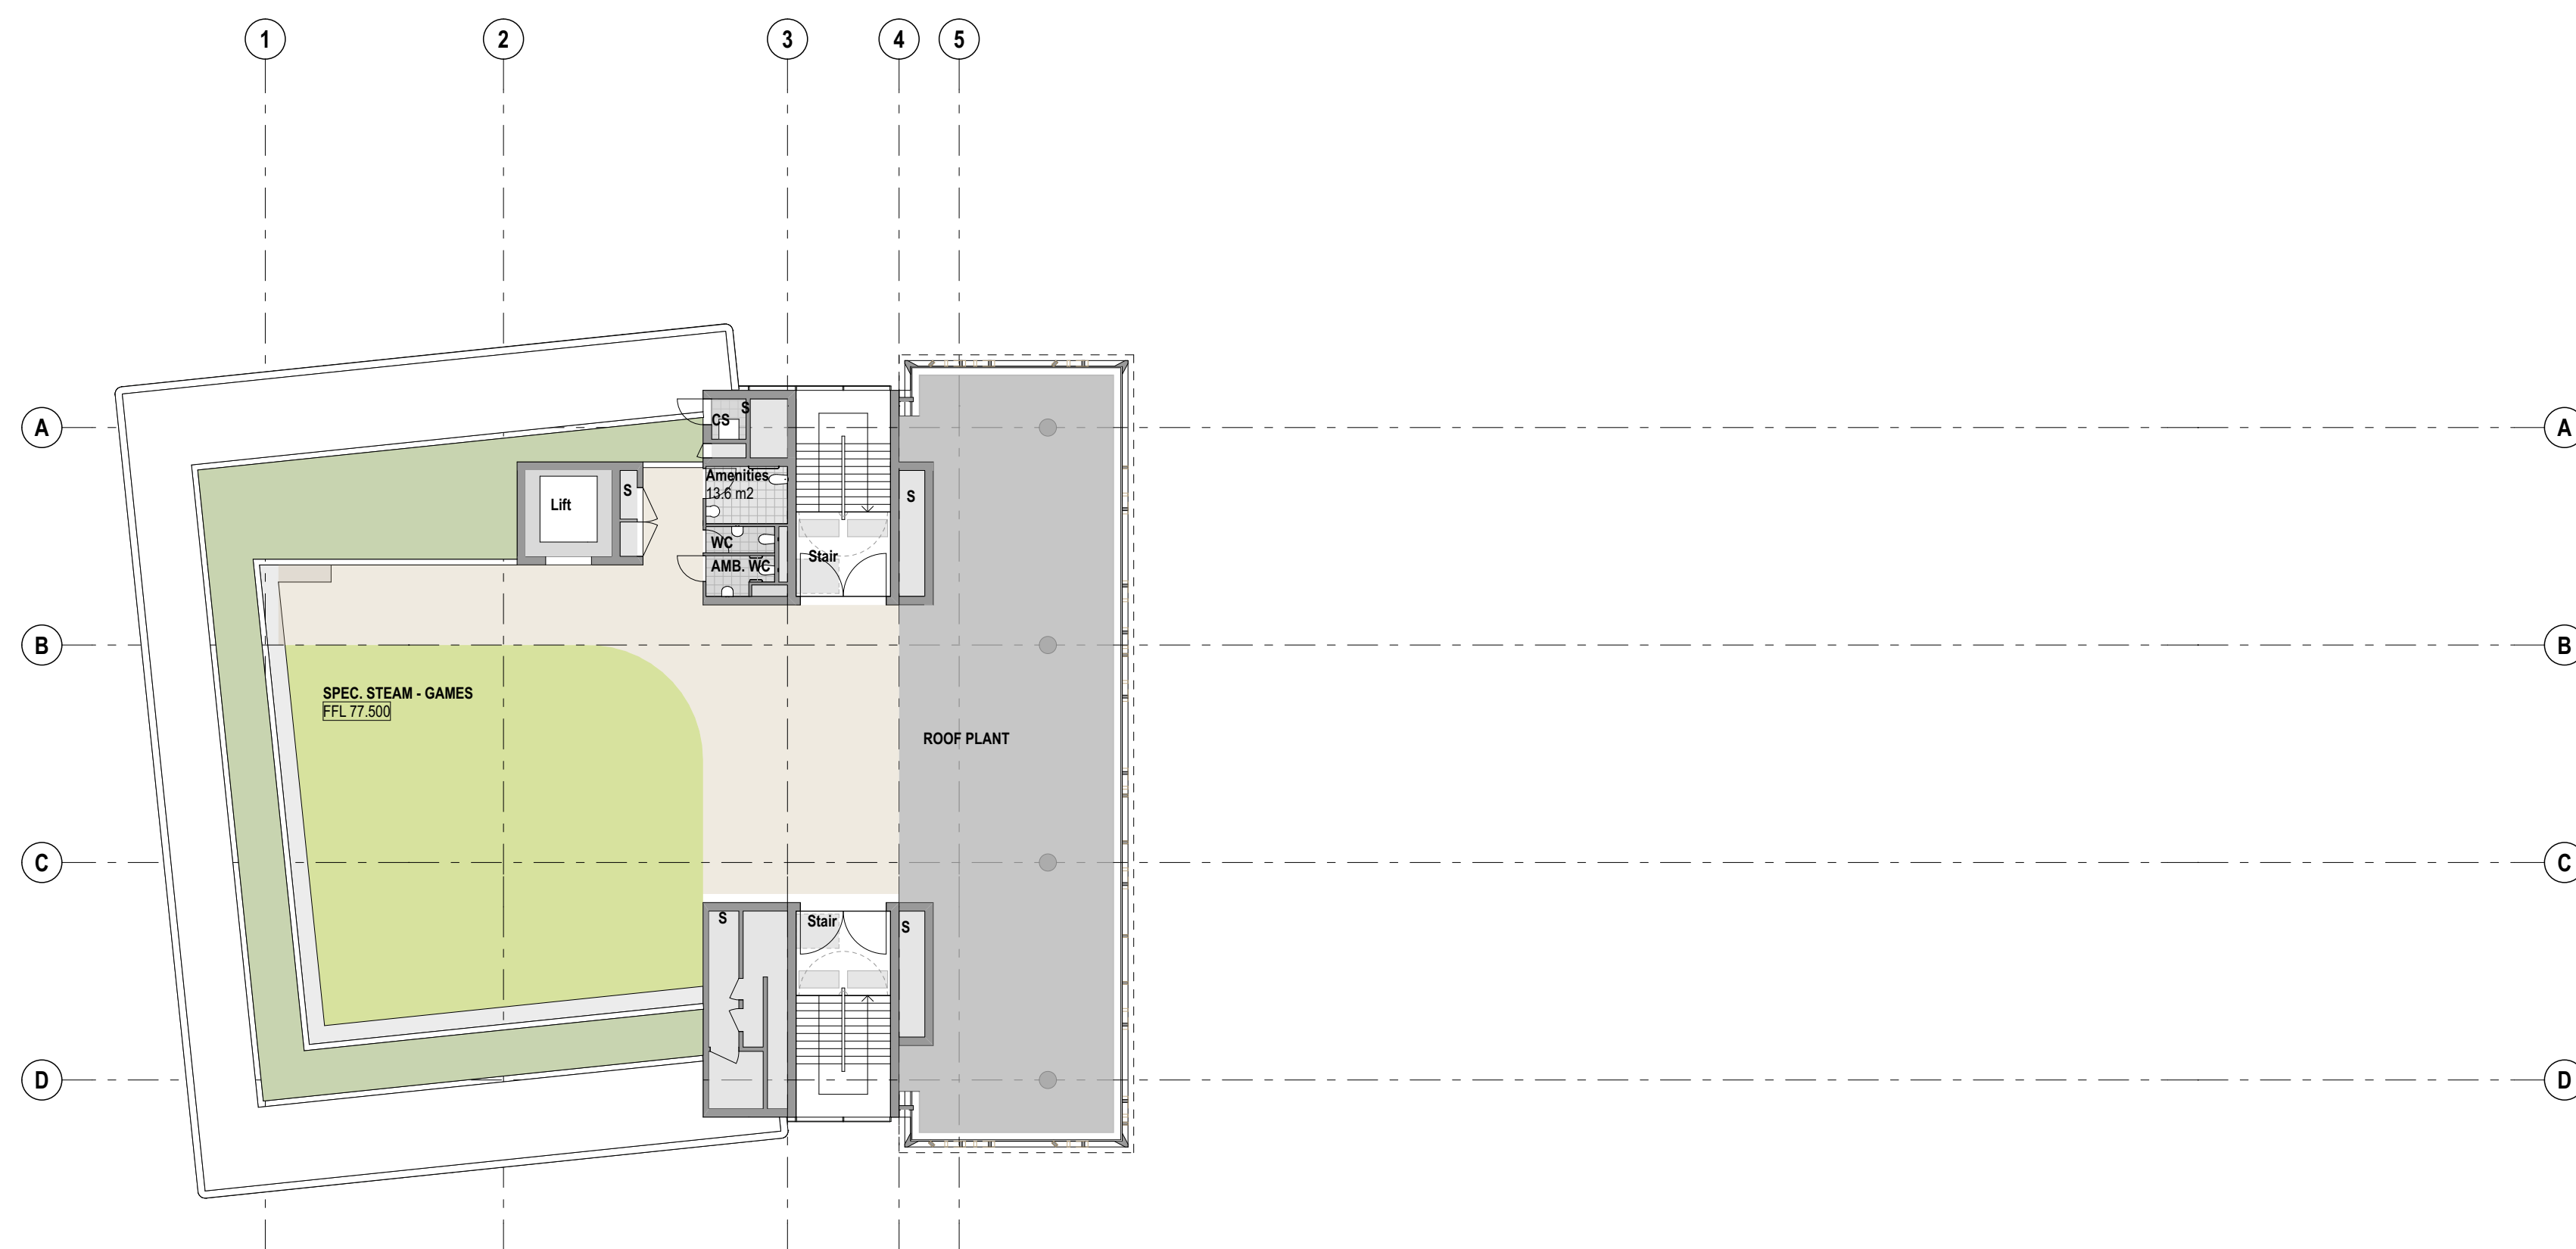

1 PLAN Level 12 Roof Plant
1:200

B	9/6/17	SSD Application	KT	EC
A	3/5/17	SSD Application	KT	
rev	date	name	by	chk

fjmt studio architecture interiors landscape urban
sydney melbourne oxford
Level 5, 70 King Street t +61 2 9251 7077 w fjmtstudio.com

fjmt

project

Inner Sydney High School
244 Cleveland Street
Surry Hills, Sydney NSW 2010

title

General Arrangement Plans Level 12 Roof

scale	1:200 @ A1	first issued	3/5/2017
project code	sheet no.	revision	

ICHS 2010 B