


GENERAL NOTES
 ALL DIMENSIONS AND EXISTING CONDITIONS SHALL BE CHECKED AND VERIFIED BY THE CONTRACTOR BEFORE PROCEEDING WITH THE WORK
 ALL LEVELS RELATIVE TO AUSTRALIAN HEIGHT DATUM
 DO NOT SCALE DRAWINGS
 USE FIGURED DIMENSIONS ONLY

- Legend
- Administration / Staff Hub
 - Student and Community Hub
 - Movement Complex
 - Learning Community - General + Fitness
 - Learning Community - Media + Performing Arts
 - Amenities, Services + Storage
 - Learning Community - General
 - Learning Community - General STE(a)M
 - Learning Community - Specialist STE(a)M
 - Learning Community - Visual Arts
 - Learning Community - Design + Technology
 - Learning Community - Food Technology

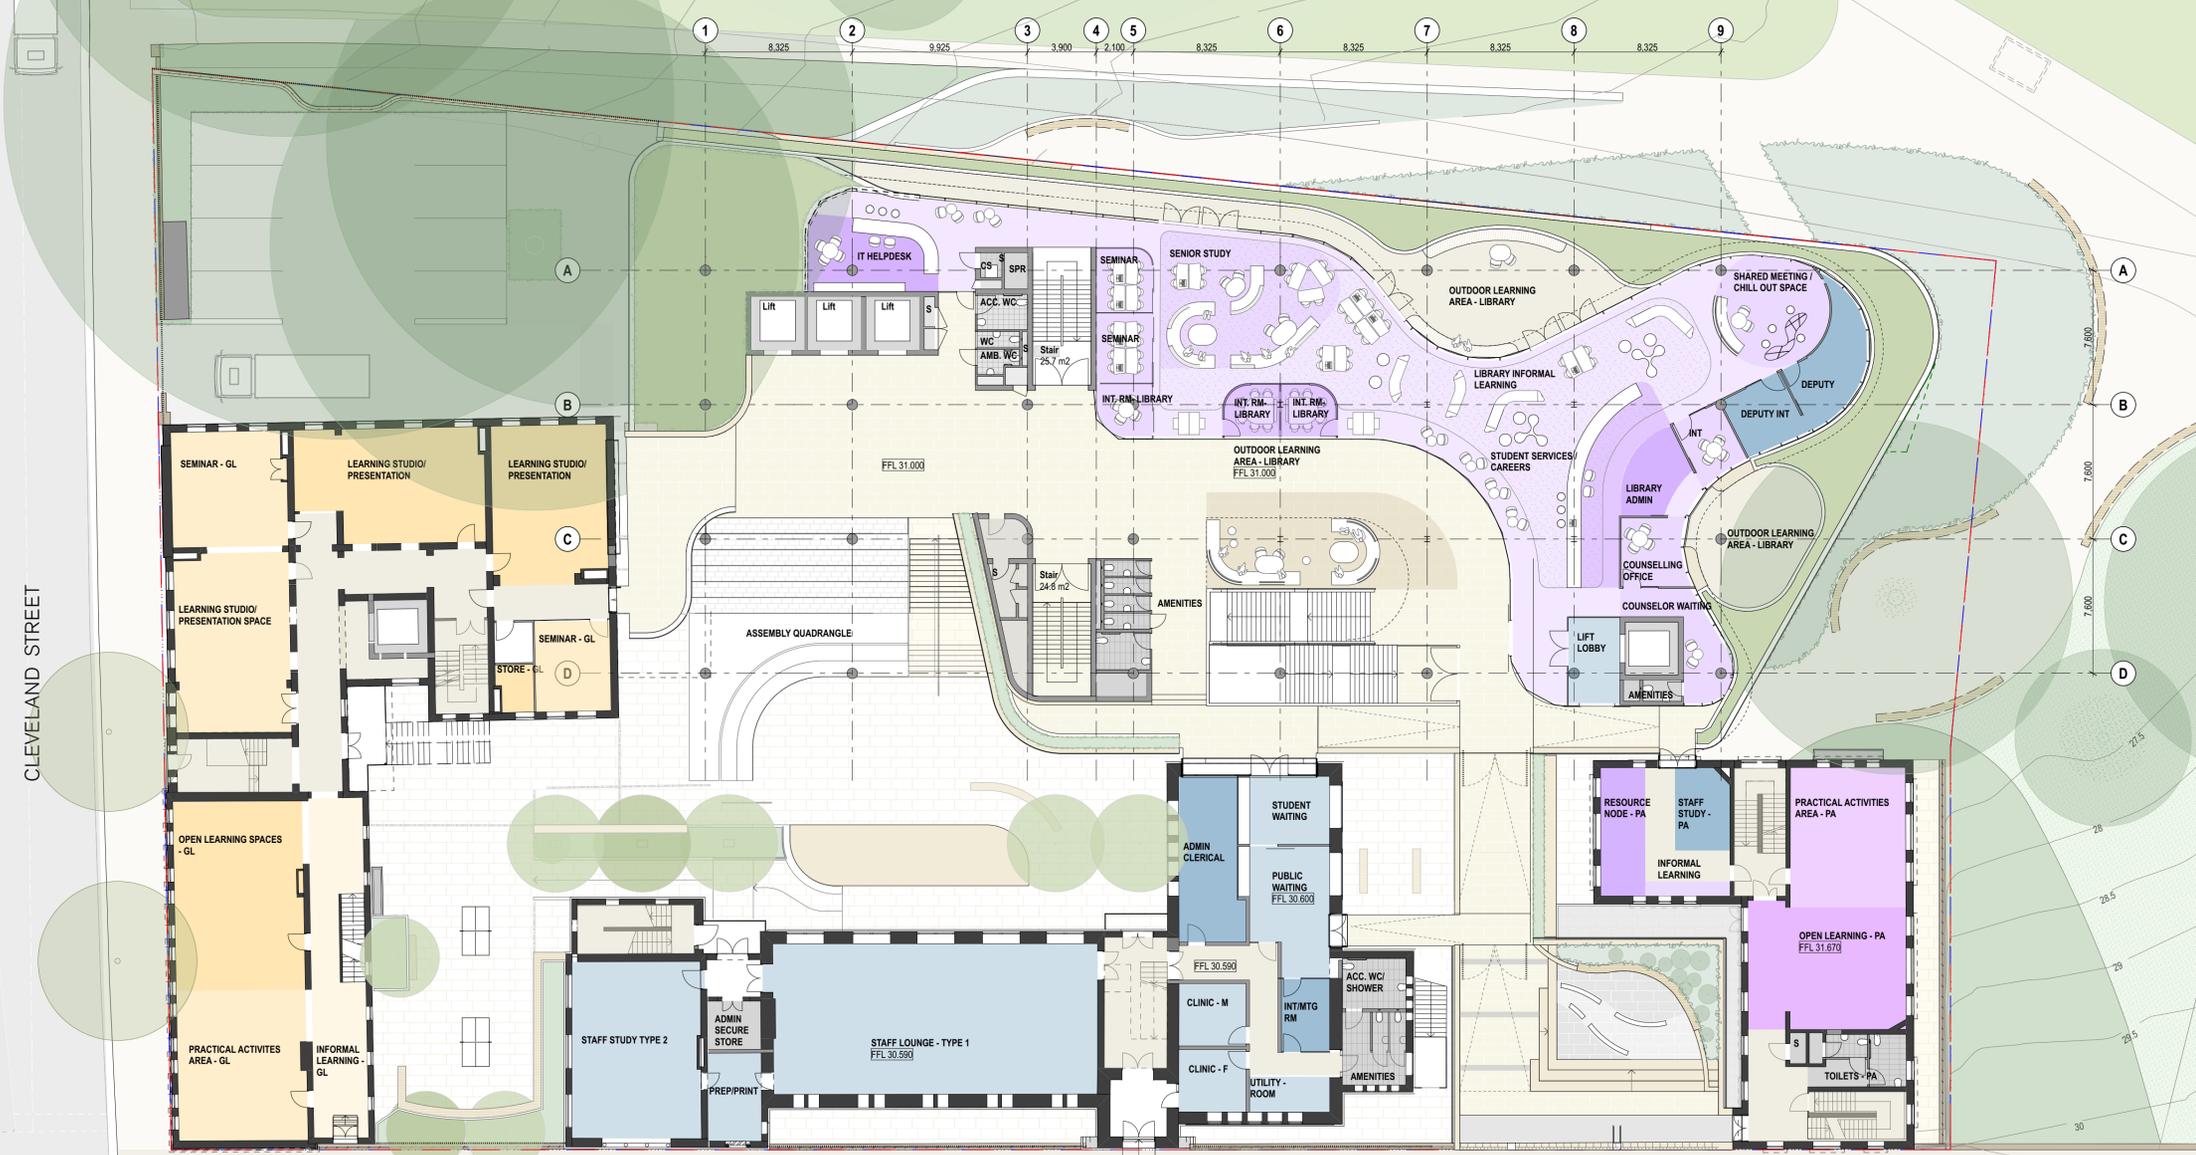

CLEVELAND STREET

CHALMERS STREET

B	9/6/17	SSD Application	KT	EC
A	3/5/17	SSD Application	KT	KT
rev	date	name	by	chk

fjmt studio architecture interiors landscape urban
 sydney melbourne oxford
 Level 5, 70 King Street & 01 2 9251 7077 www.fjmtstudio.com



project
Inner Sydney High School
 244 Cleveland Street
 Surry Hills, Sydney NSW 2010

title
General Arrangement Plans
Ground Floor Plan

scale 1:200 @ A1 first issued 3/5/2017

project code ICHS sheet no. 2003 revision B