


ALL DIMENSIONS AND EXISTING CONDITIONS SHALL BE
• CHECKED AND VERIFIED BY THE CONTRACTOR
BEFORE PROCEEDING WITH THE WORK

 ALL LEVELS RELATIVE TO 'AUSTRALIAN HEIGHT DATUM' o DO NOT SCALE DRAWINGS.
USE FIGURED DIMENSIONS ONLY

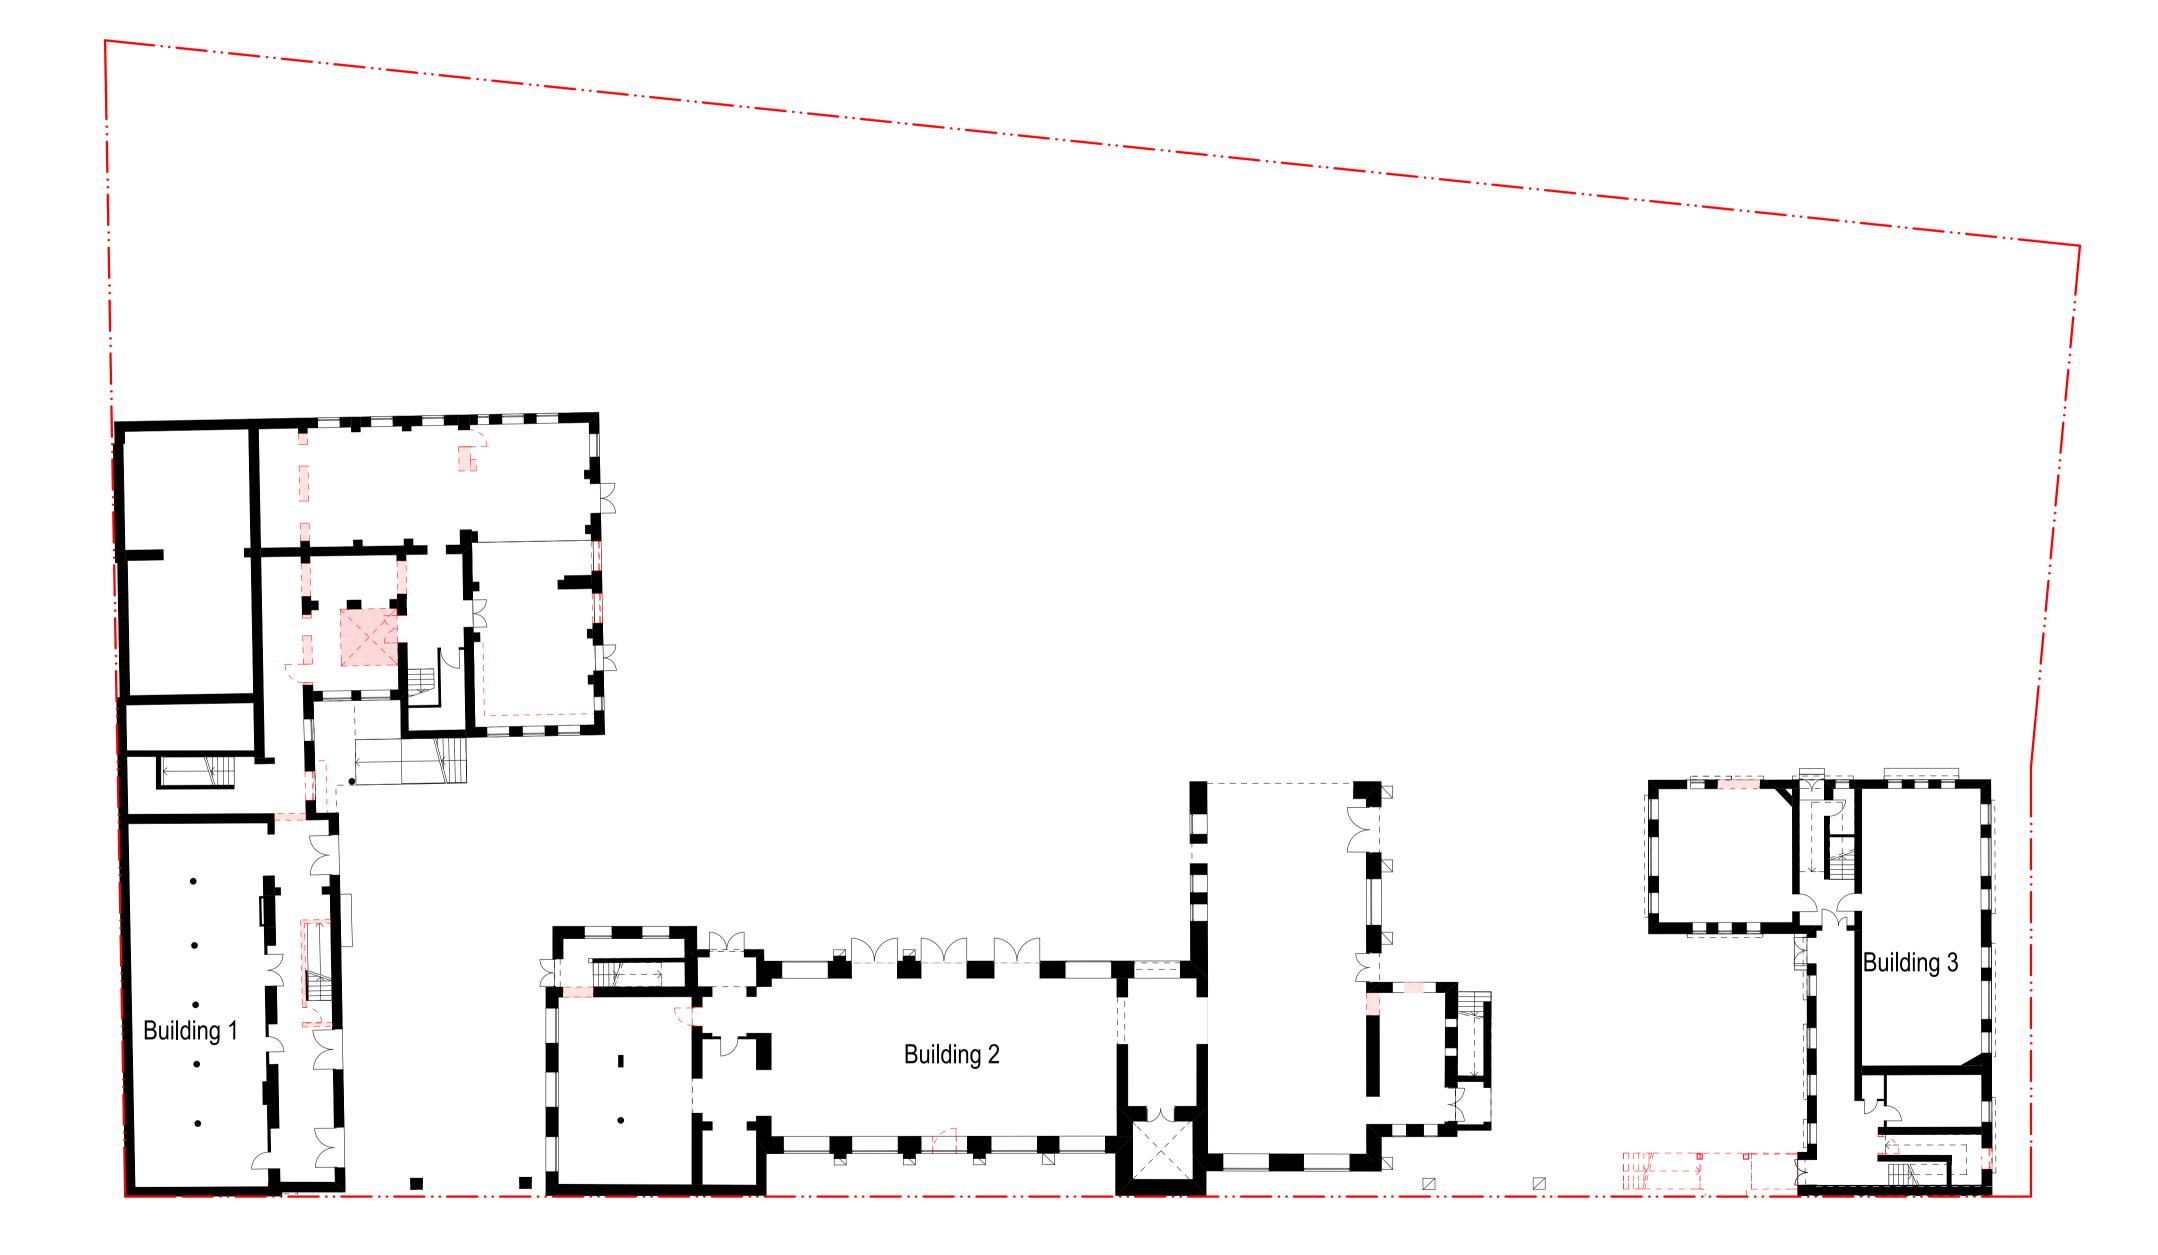

B 9/6/17 SSD Application
A 3/5/17 SSD Application rev date name by chk

fjmt studio architecture interiors landscape urban sydney melbourne oxford
Level 5, 70 King Street t +61 2 9251 7077 w fjmtstudio.com

Inner Sydney High School 244 Cleveland Street Surry Hills, Sydney NSW 2010

SSD DEMOLITION PLANS
Lower Ground Floor Plan

scale 1:200 @ A1 first issued 28/03/2017 project code ICHS 2101