

BLACKTOWN & MOUNT DRUITT HOSPITAL STAGE 2 EXPANSION STATE SIGNIFICANT DEVELOPMENT APPLICATION FOR MAIN BUILDING WORKS

ARCHITECTURAL DRAWING LIST SSD MAIN BUILDING APPLICATION **EXISTING SITE PLAN** PROPOSED SITE PLAN SSD AR DG 0205 PEDESTRIAN AND VEHICULAR CIRCULATION SSD AR DG 0211 OVERALL PLAN - LEVEL 1 SSD AR DG 0212 OVERALL PLAN - LEVEL 2 SSD AR DG 0213 OVERALL PLAN - LEVEL 3 SSD AR DG 0214 OVERALL PLAN - LEVEL 4 SSD AR DG 0215 OVERALL PLAN - LEVEL 5 SSD AR DG 0216 OVERALL PLAN - LEVEL 6 SSD AR DG 0217 OVERALL PLAN - LEVEL 7 SSD AR DG 0218 OVERALL PLAN - LEVEL 8 SSD AR DG 0219 OVERALL PLAN - LEVEL 9 SSD AR DG 0223 OVERALL SECTION SSD AR DG 0224 ELEVATIONS SHEET 1 SSD AR DG 0225 ELEVATIONS SHEET 2 SSD AR DG 0230 SHADOW DIAGRAMS SSD AR DG 0231 PHOTOMONTAGE SHEET 1 SSD AR DG 0232 PHOTOMONTAGE SHEET 2 SSD AR DG 0233 PHOTOMONTAGE SHEET 3

DEVELOPMENT APPLICATION

THIS DRAWING IS COPYRIGHT AND THE PROPERTY OF THE PRINCIPAL AND MUST NOT BE RETAINED, COPIED OR USED WITHOUT THE PERMISSION OF THE AUTHOR.
ALL DIMENSIONS MUST BE CHECKED ON SITE BEFORE COMMENCEMENT OF ANY WORK AND DISCREPANCIES IMMEDIATELY REPORTED TO THE CONSULTANT FOR INTERPRETATION.
THIS DRAWING IS TO BE READ IN CONJUNCTION WITH THE OTHER DRAWINGS IN THIS SET AND WITH THE PROJECT SPECIFICATIONS. DO NOT SCALE FROM DRAWINGS, REFER TO GIVEN DIMENSIONS.
VARIATIONS TO WORK SHOWN MUST BE CLAIMED AND APPROVED IN WRITING BEFORE PROCEEDING.

DO NOT PHOTOCOPY - PRINT ORIGINAL FROM ELECTRONIC FILE FOR HARD COPY.

KEY PLAN 3 10--06-2016 JH CY CY SSD APPLICATION 2 27-05-2016 SD CY CY SSD UPDATED DRAFT 1 20-05-2016 SD CY CY SSD DRAFT ISSUE REV. DATE REVW'D APP'D AMENDMENT BY BY P.DIR











PROJECT BLACKTOWN AND MT. DRUITT HOSPITALS REDEVELOPMENT BLACKTOWN CAMPUS: BLACKTOWN ROAD, NSW 2148


BS2 - STAGE 2 DEVELOPMENT - ASB NEW BUILD COVER PAGE


ARCHITECTURAL


DRAWING No. PROJECT No. NB98100 | SSD-AR-DG-0200

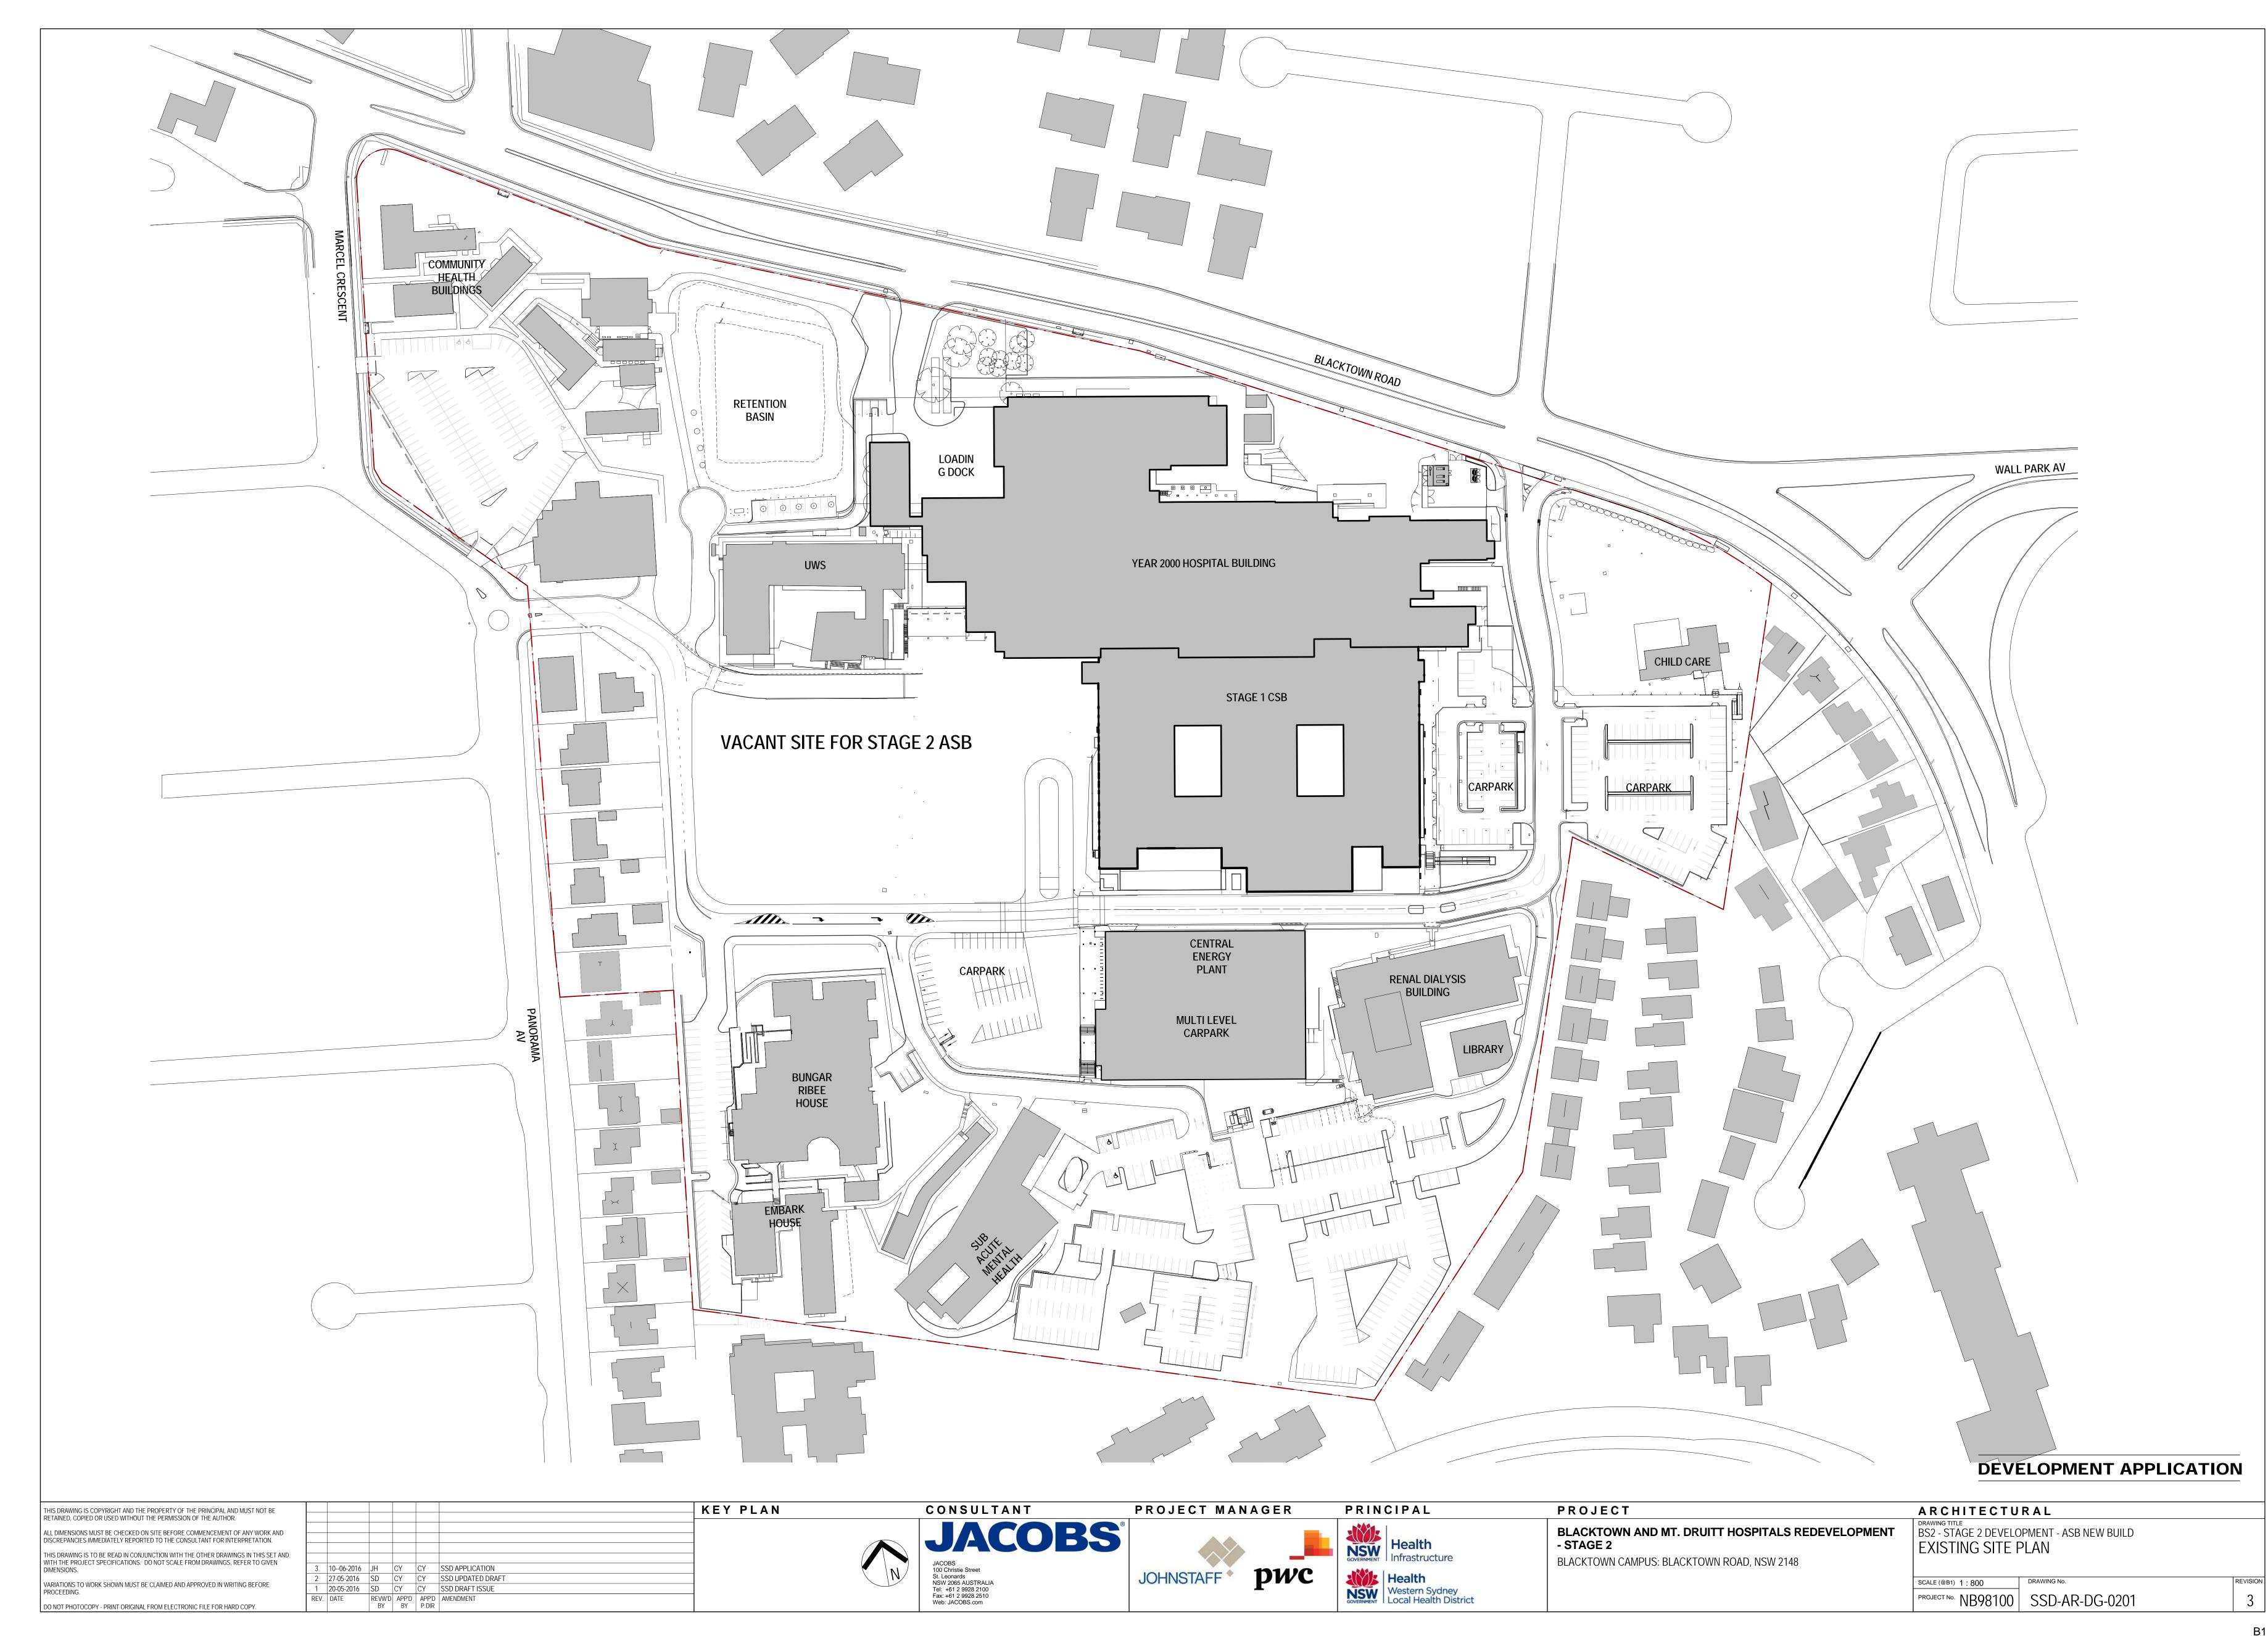


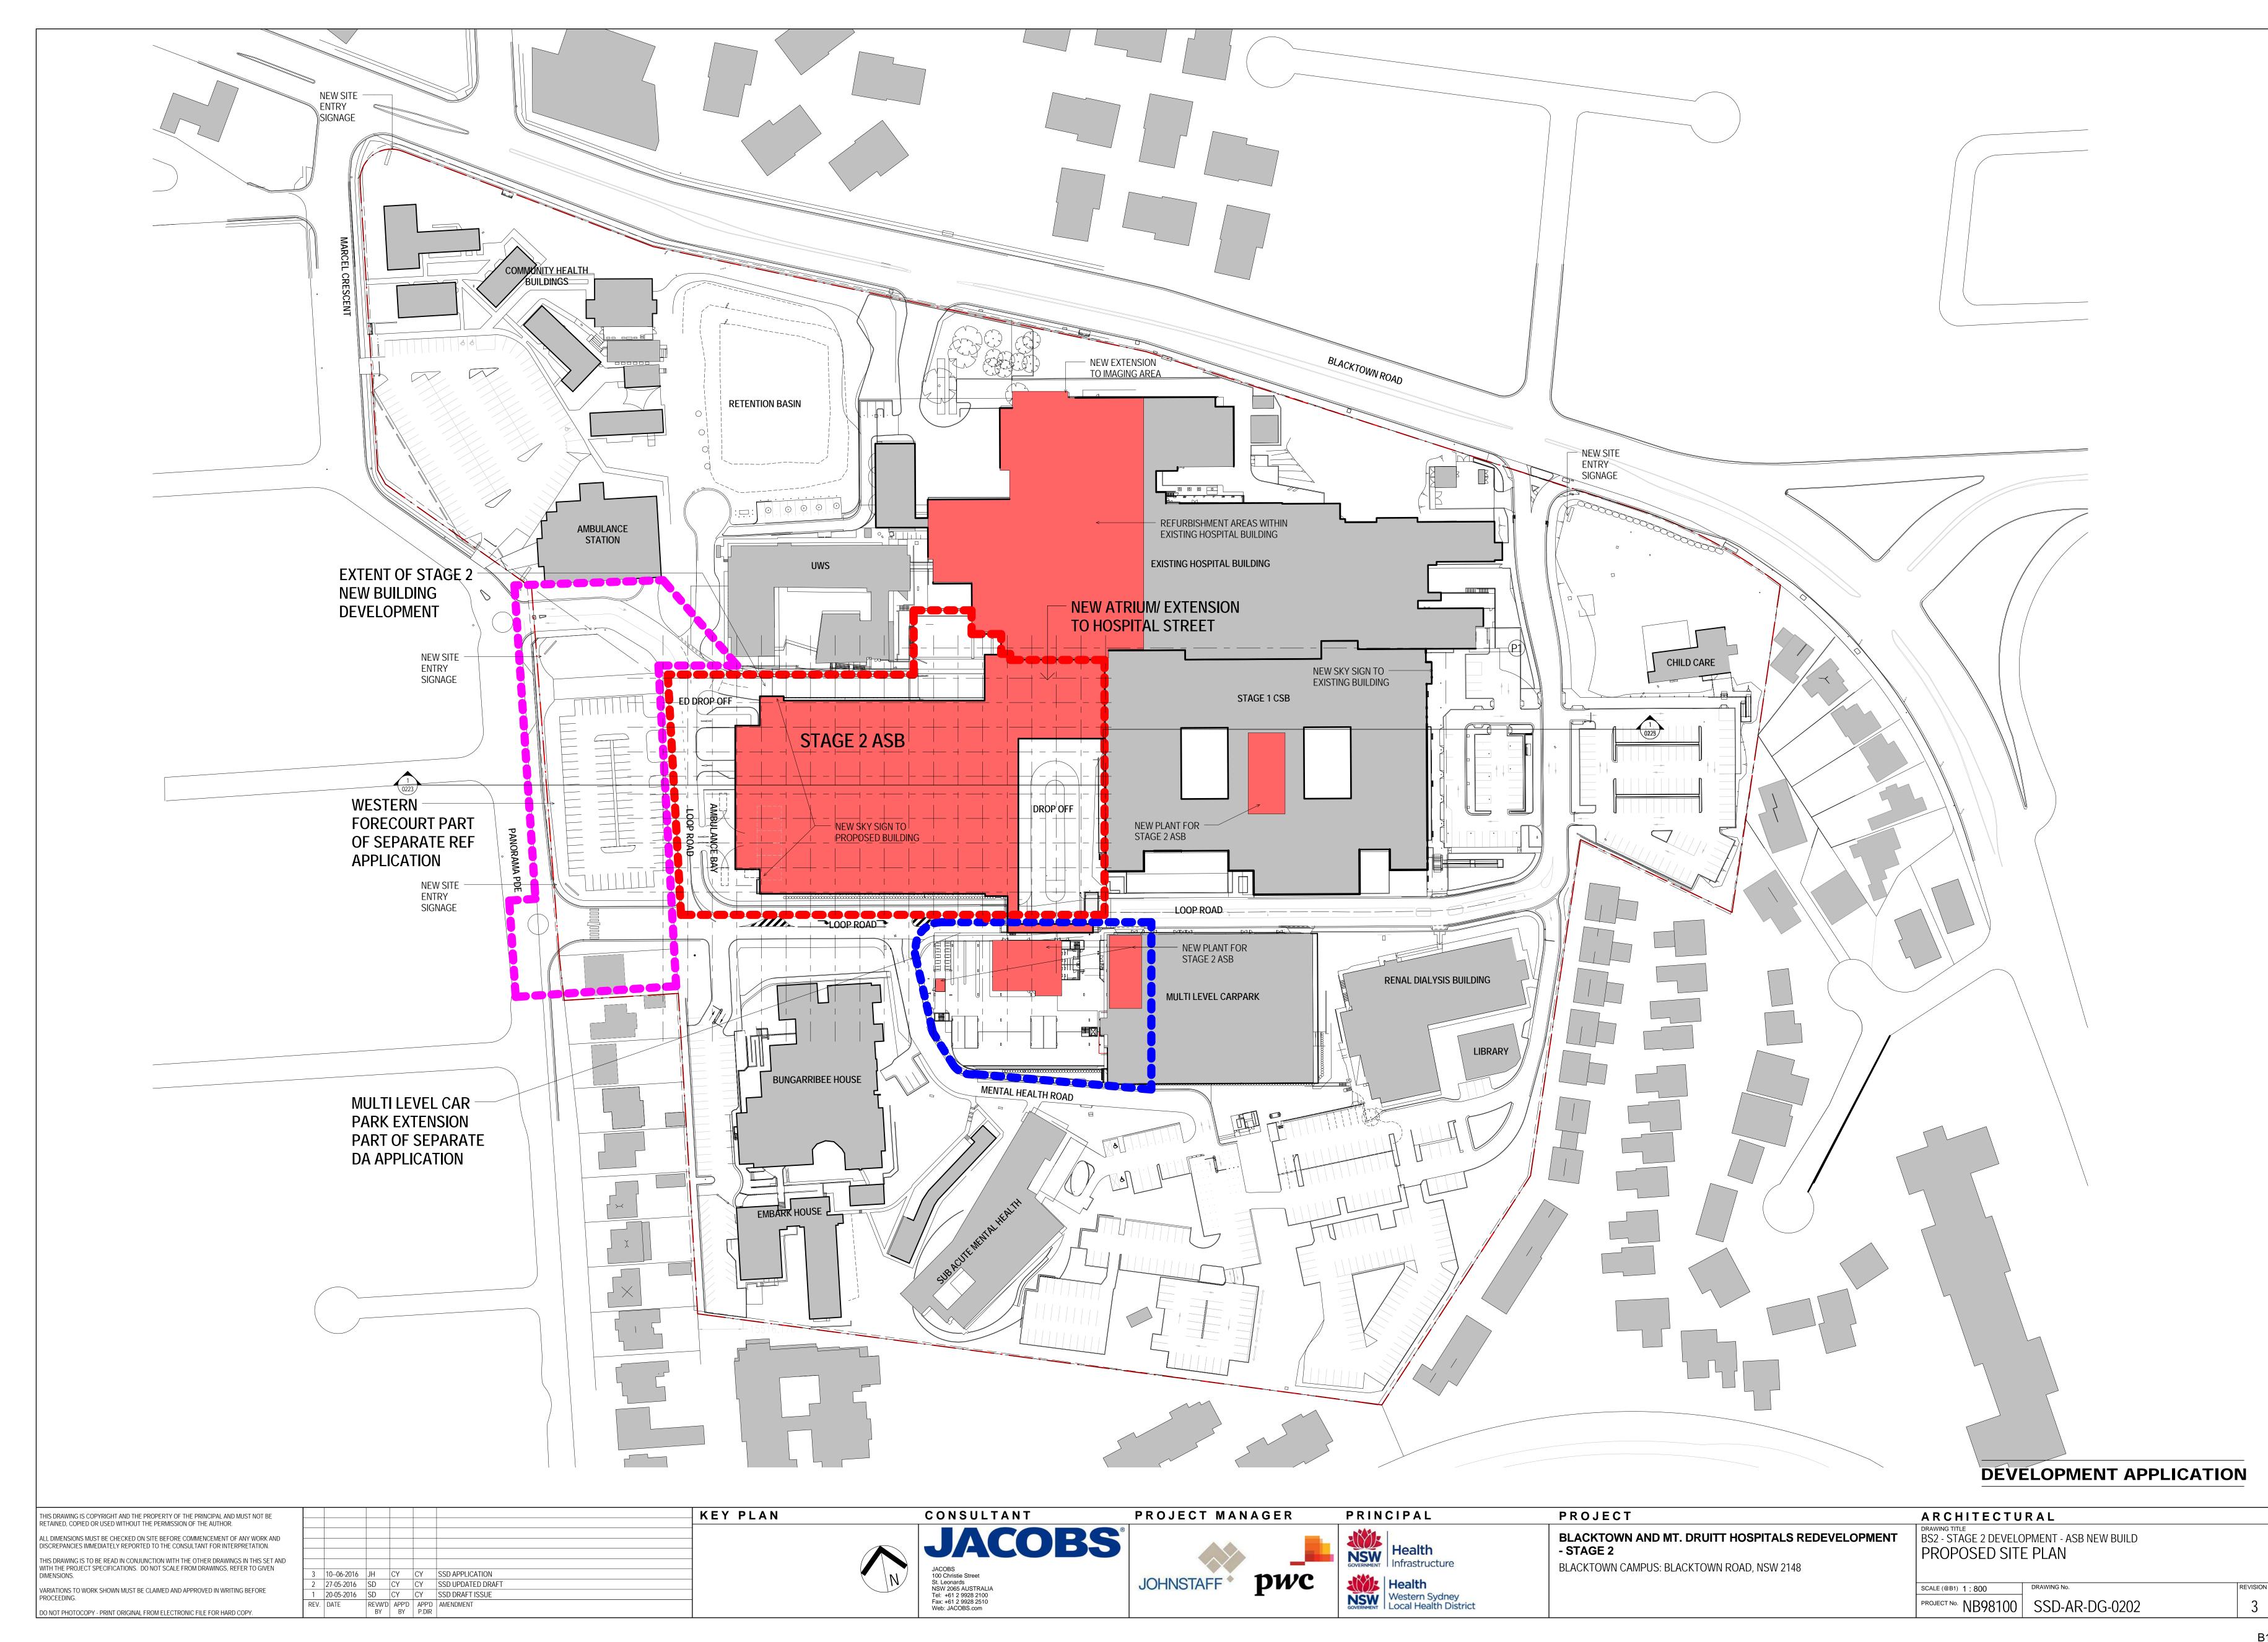


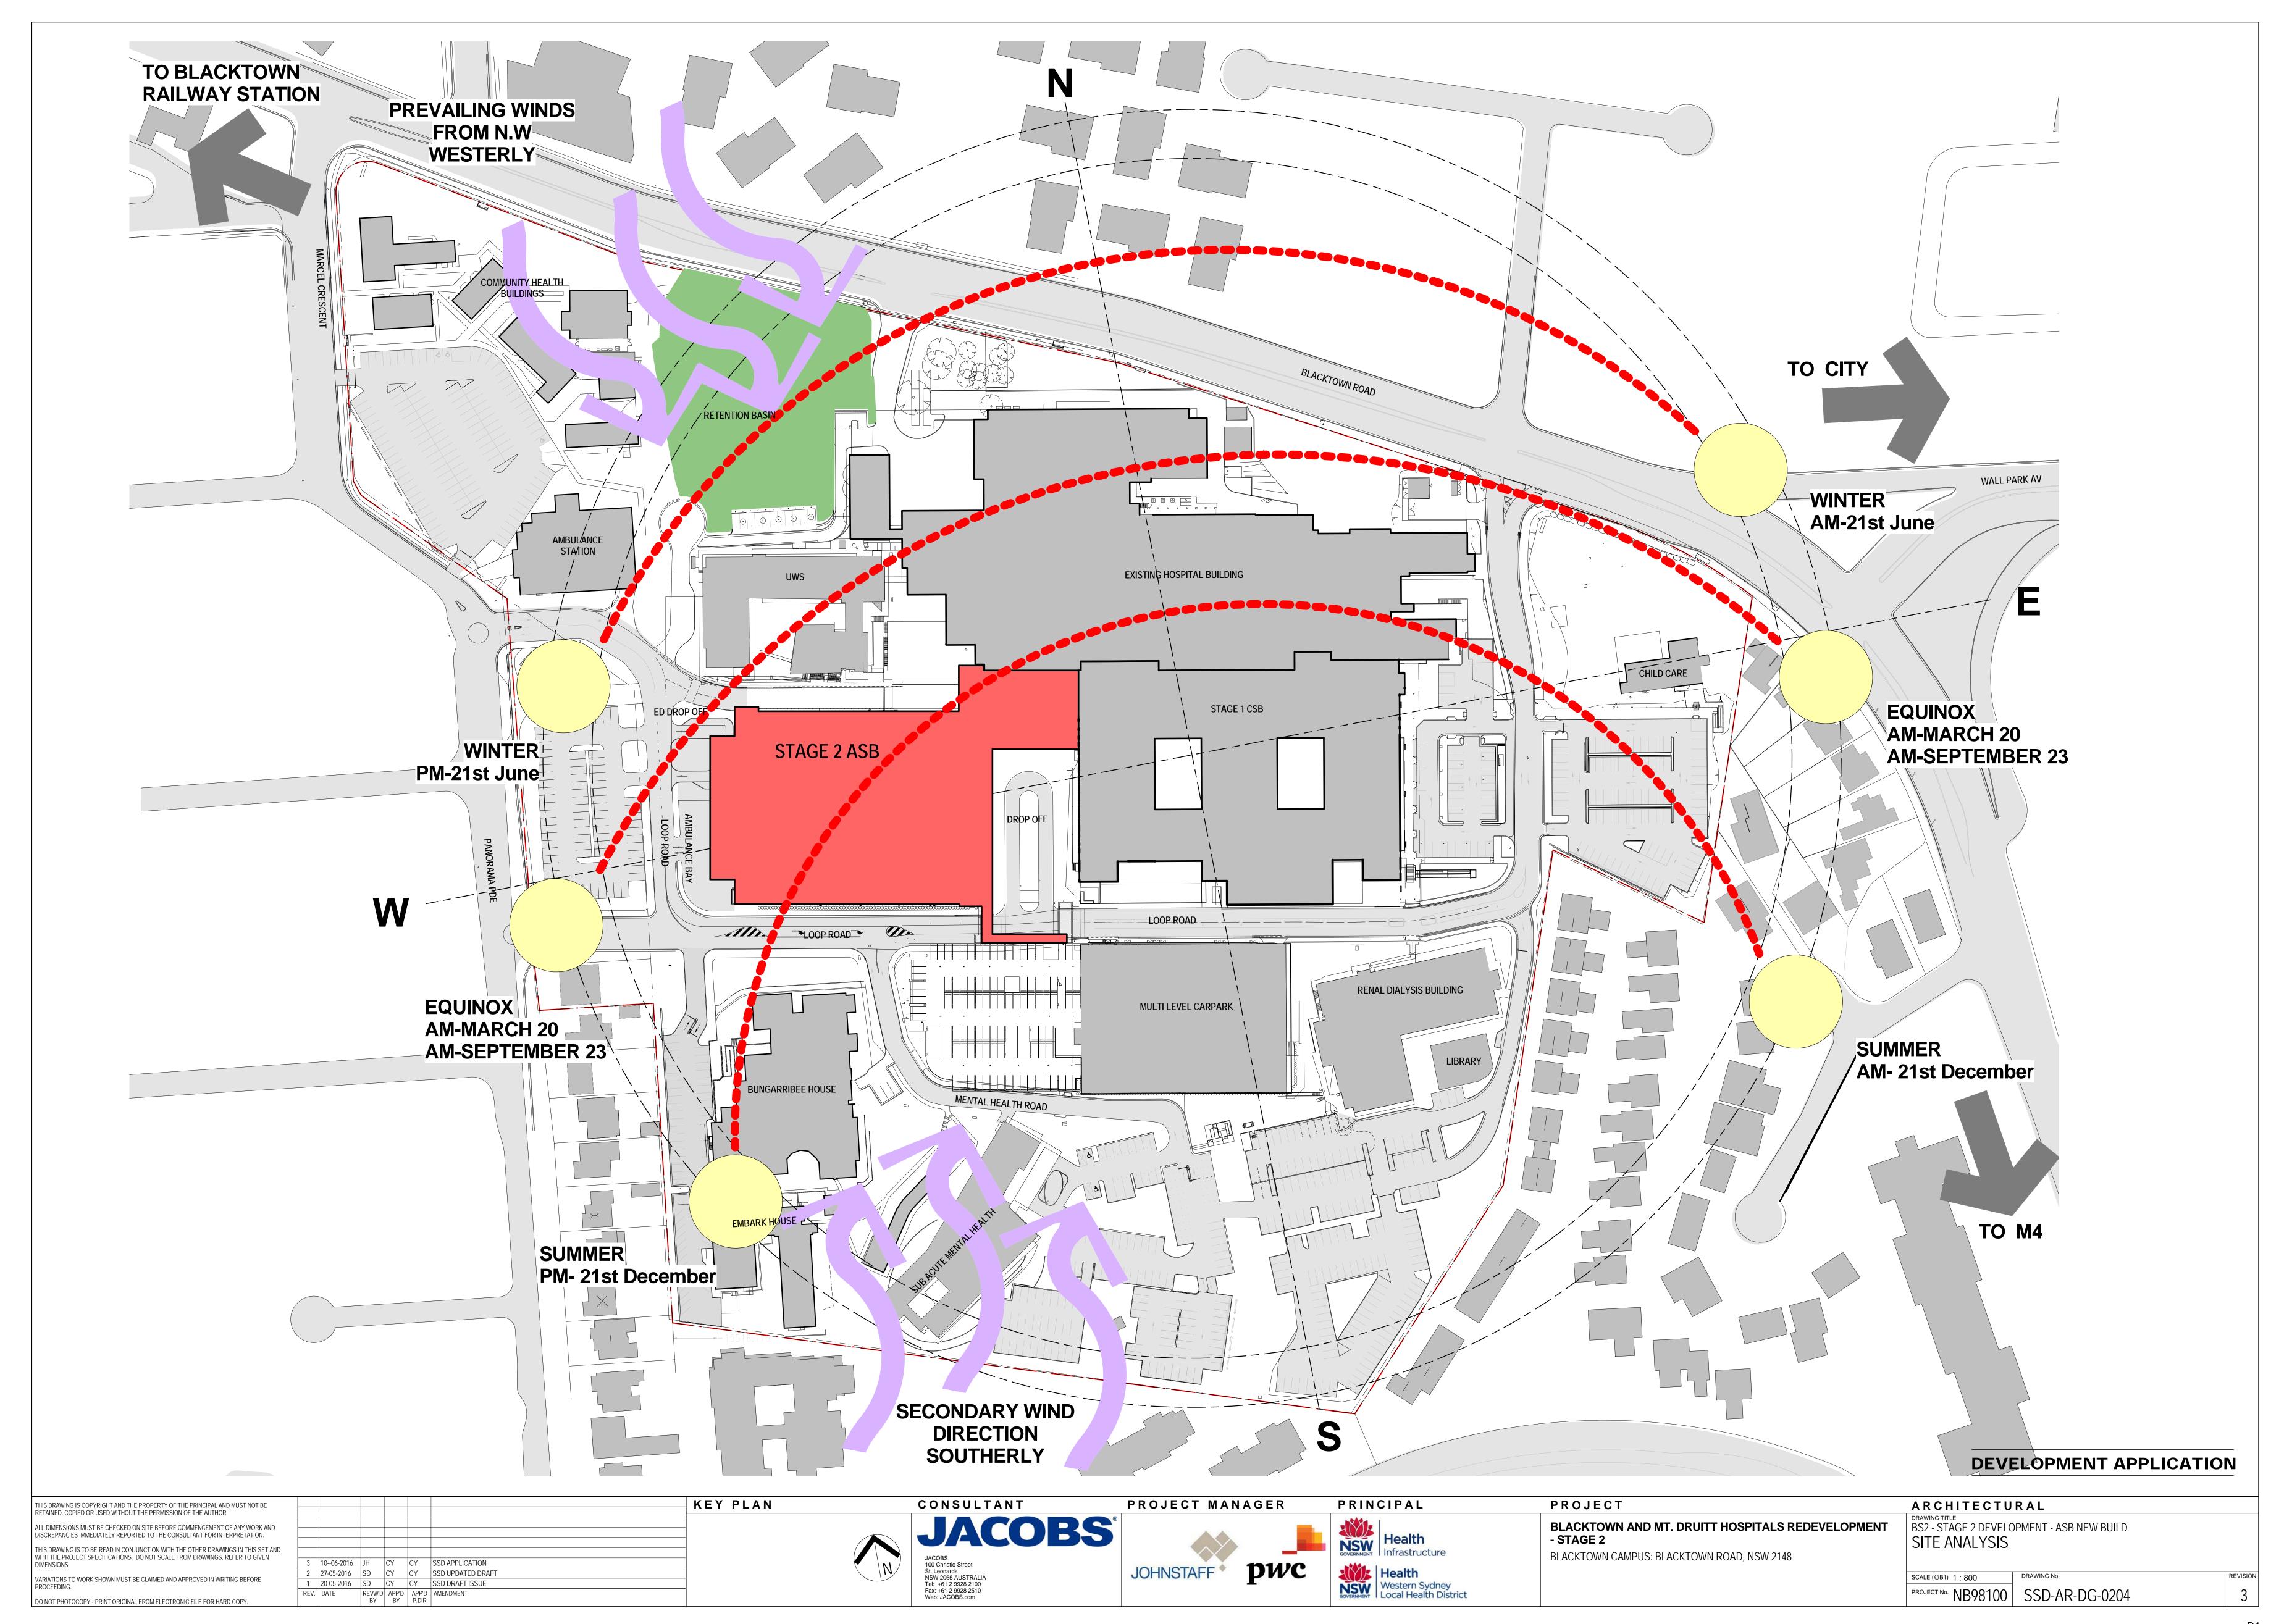


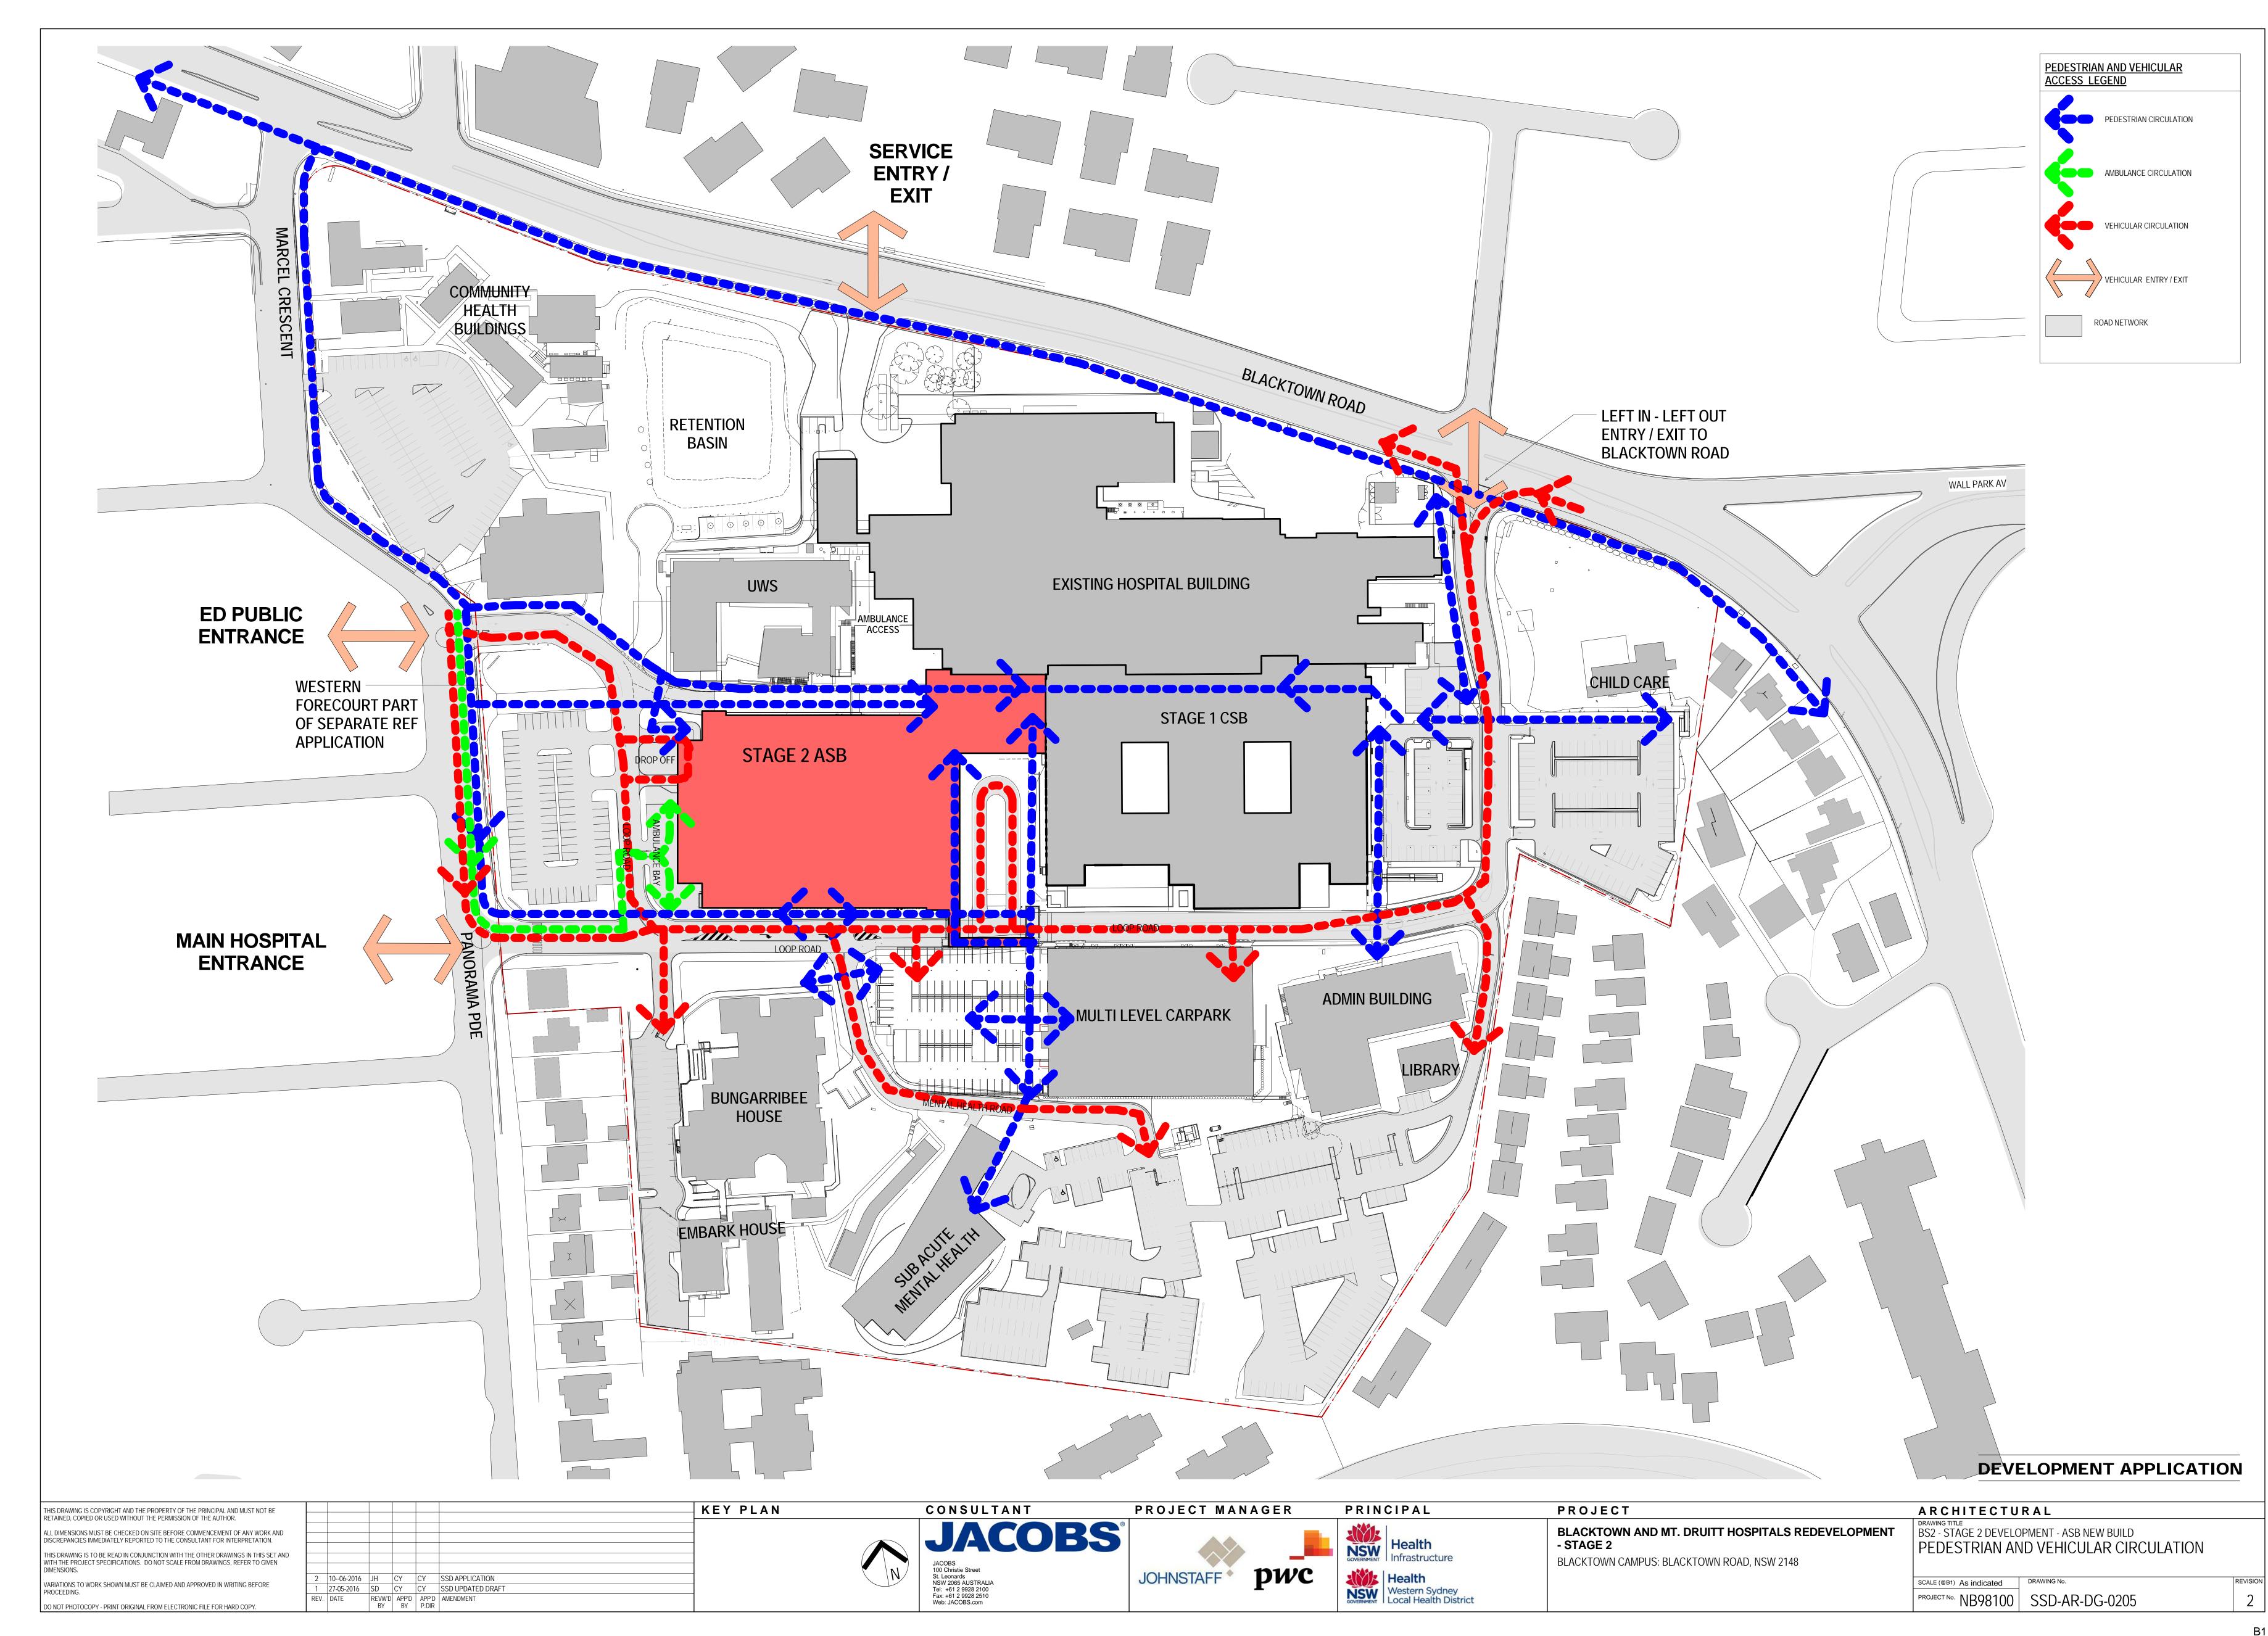


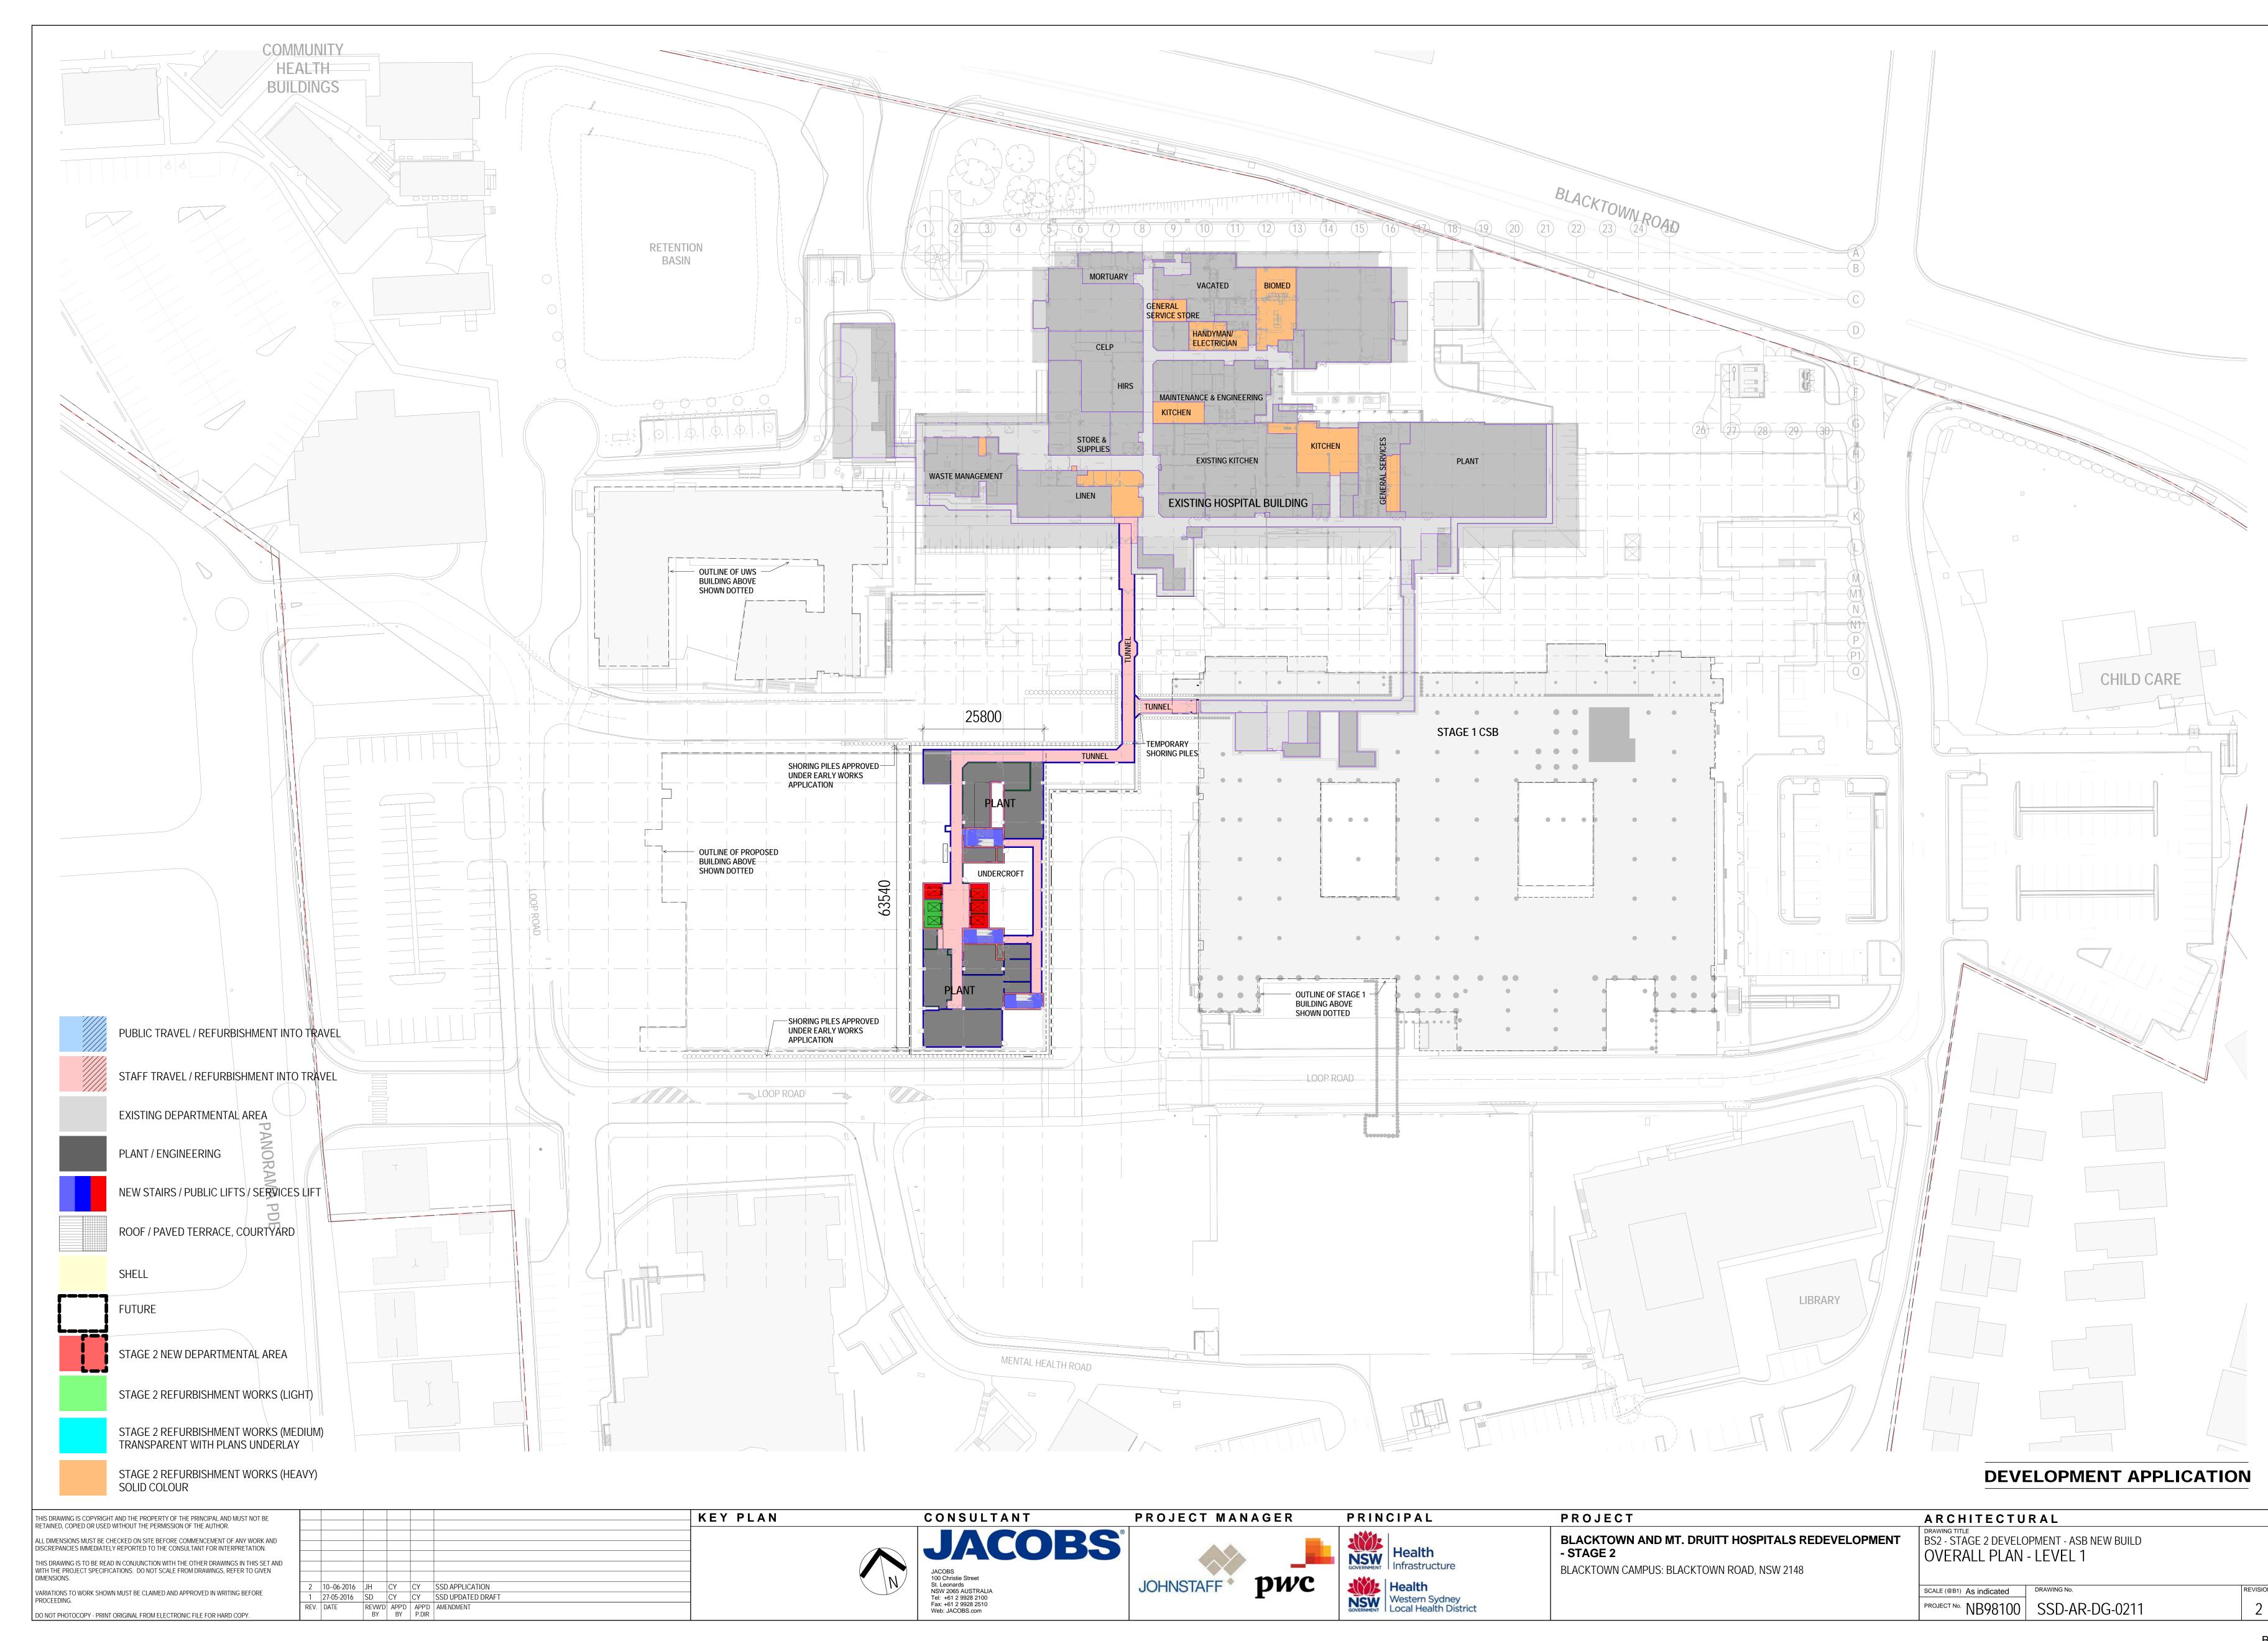


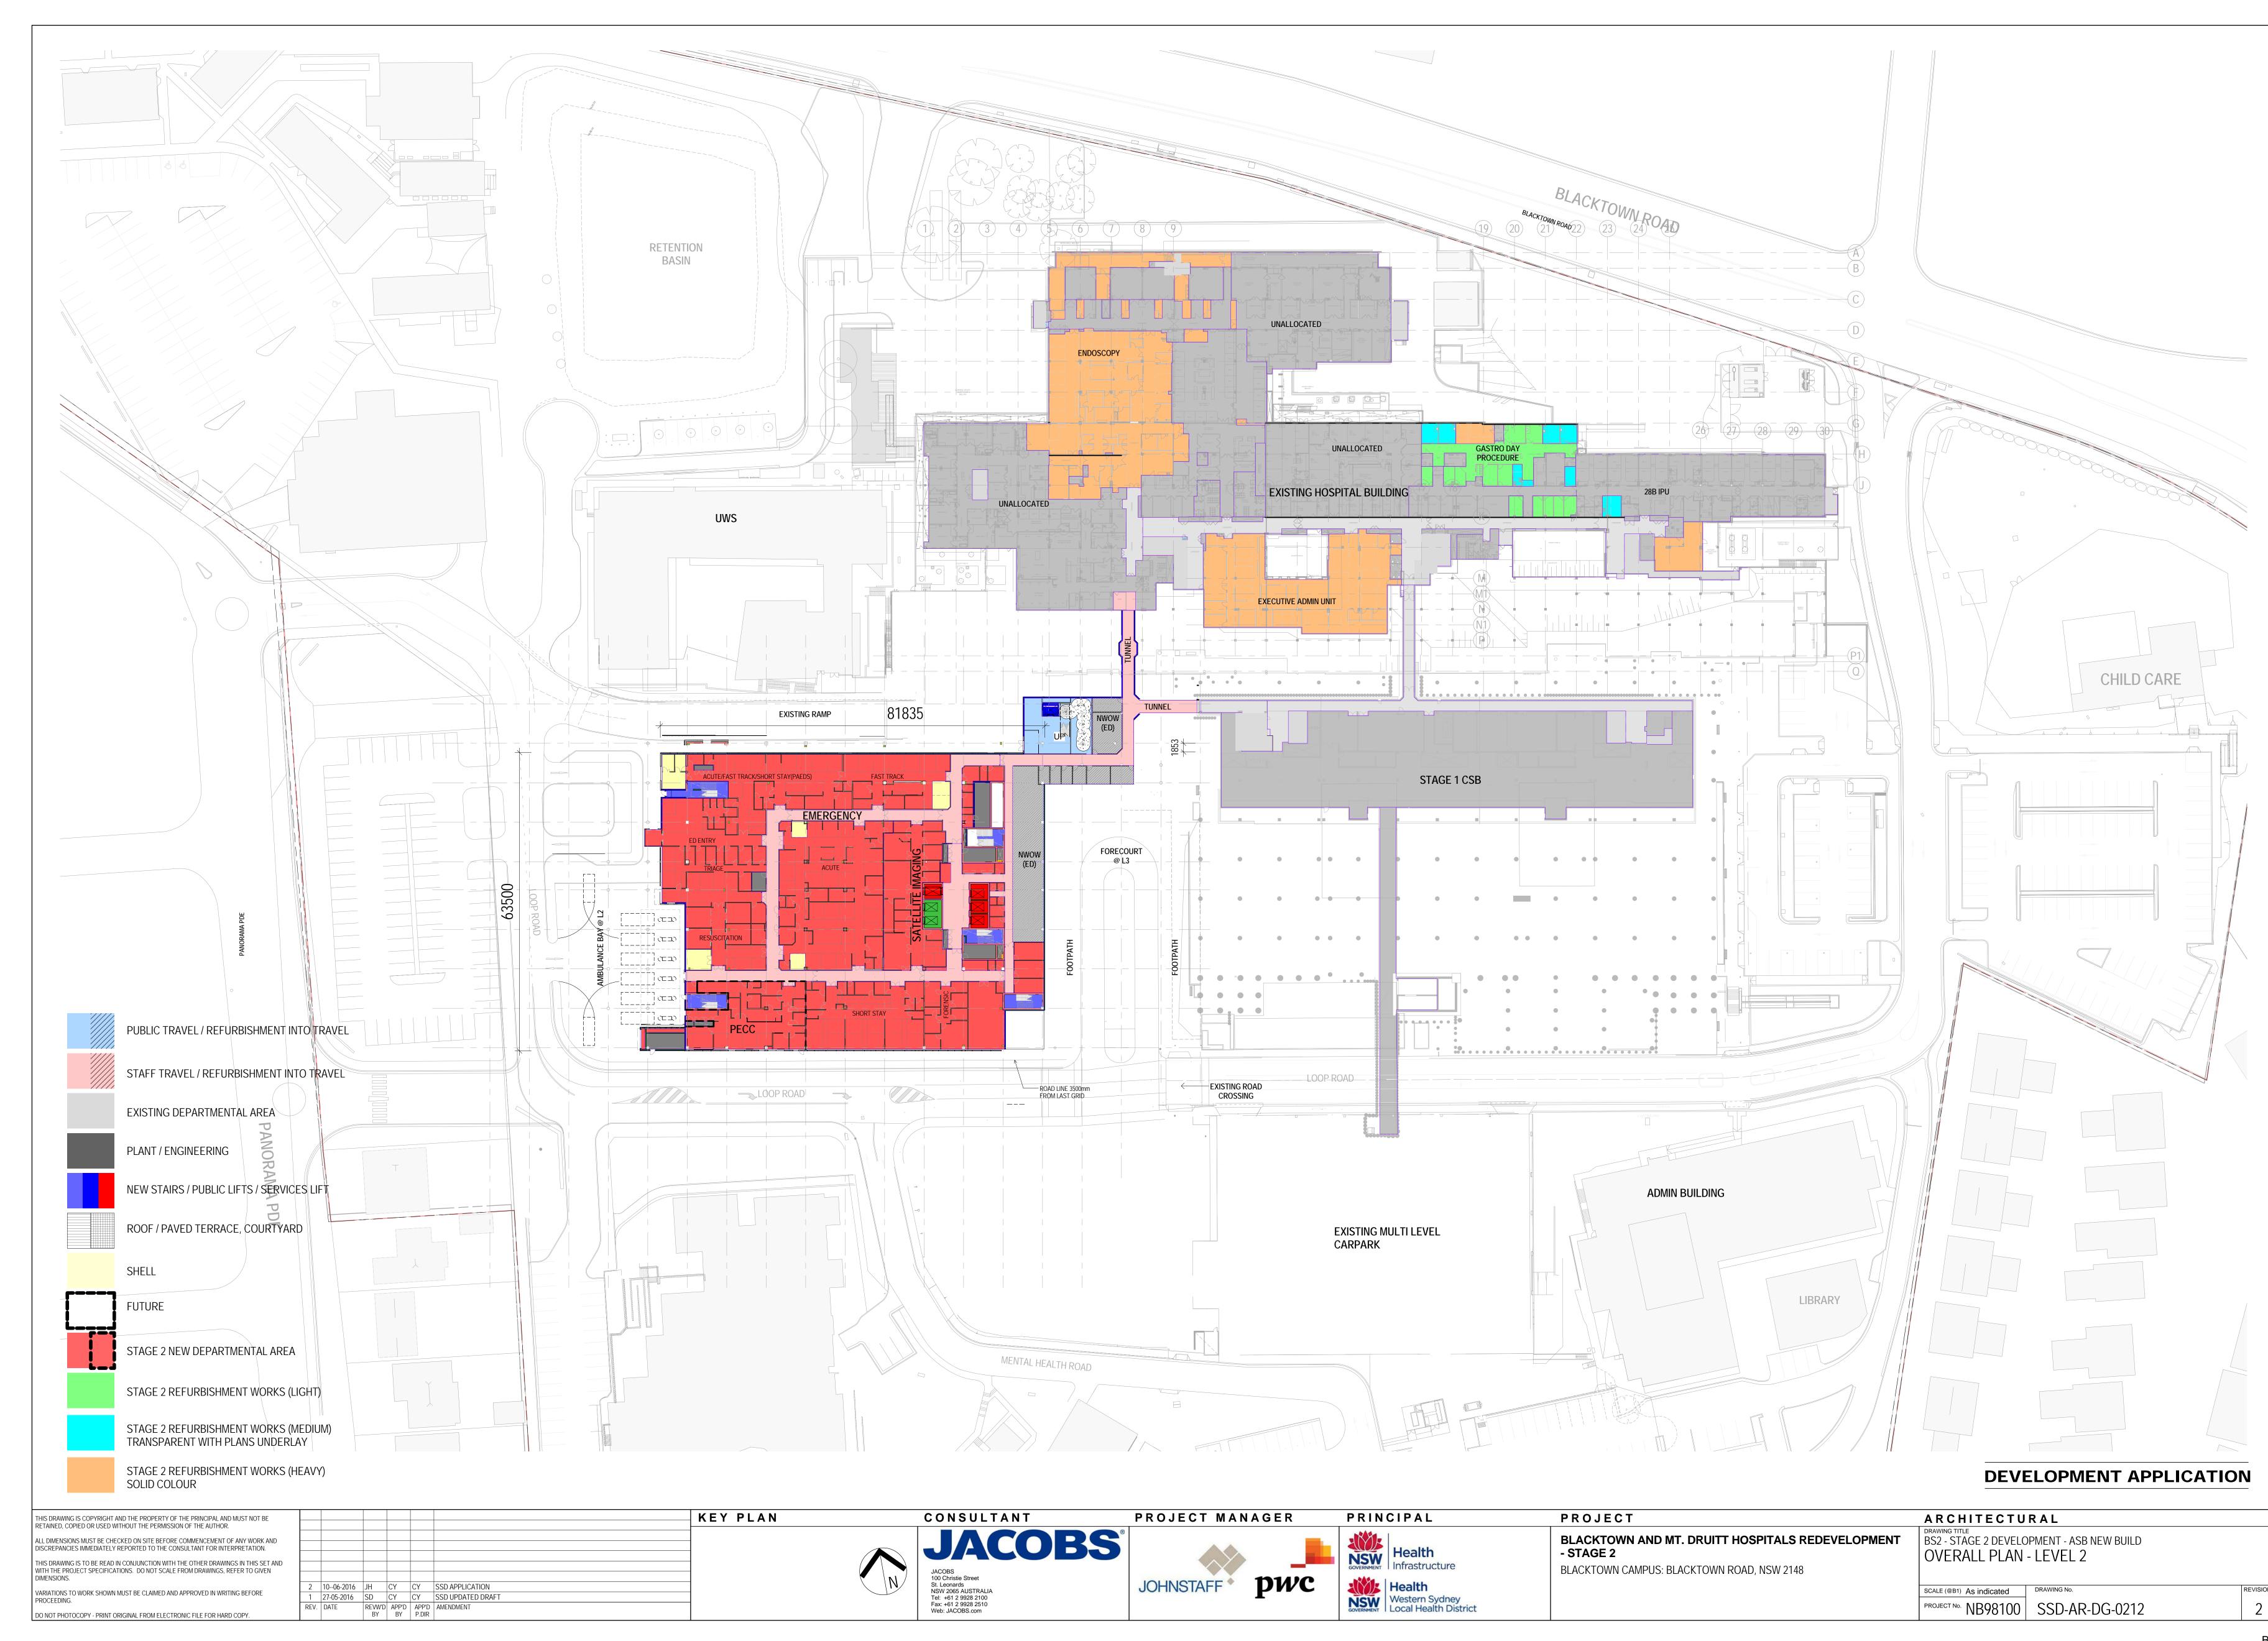


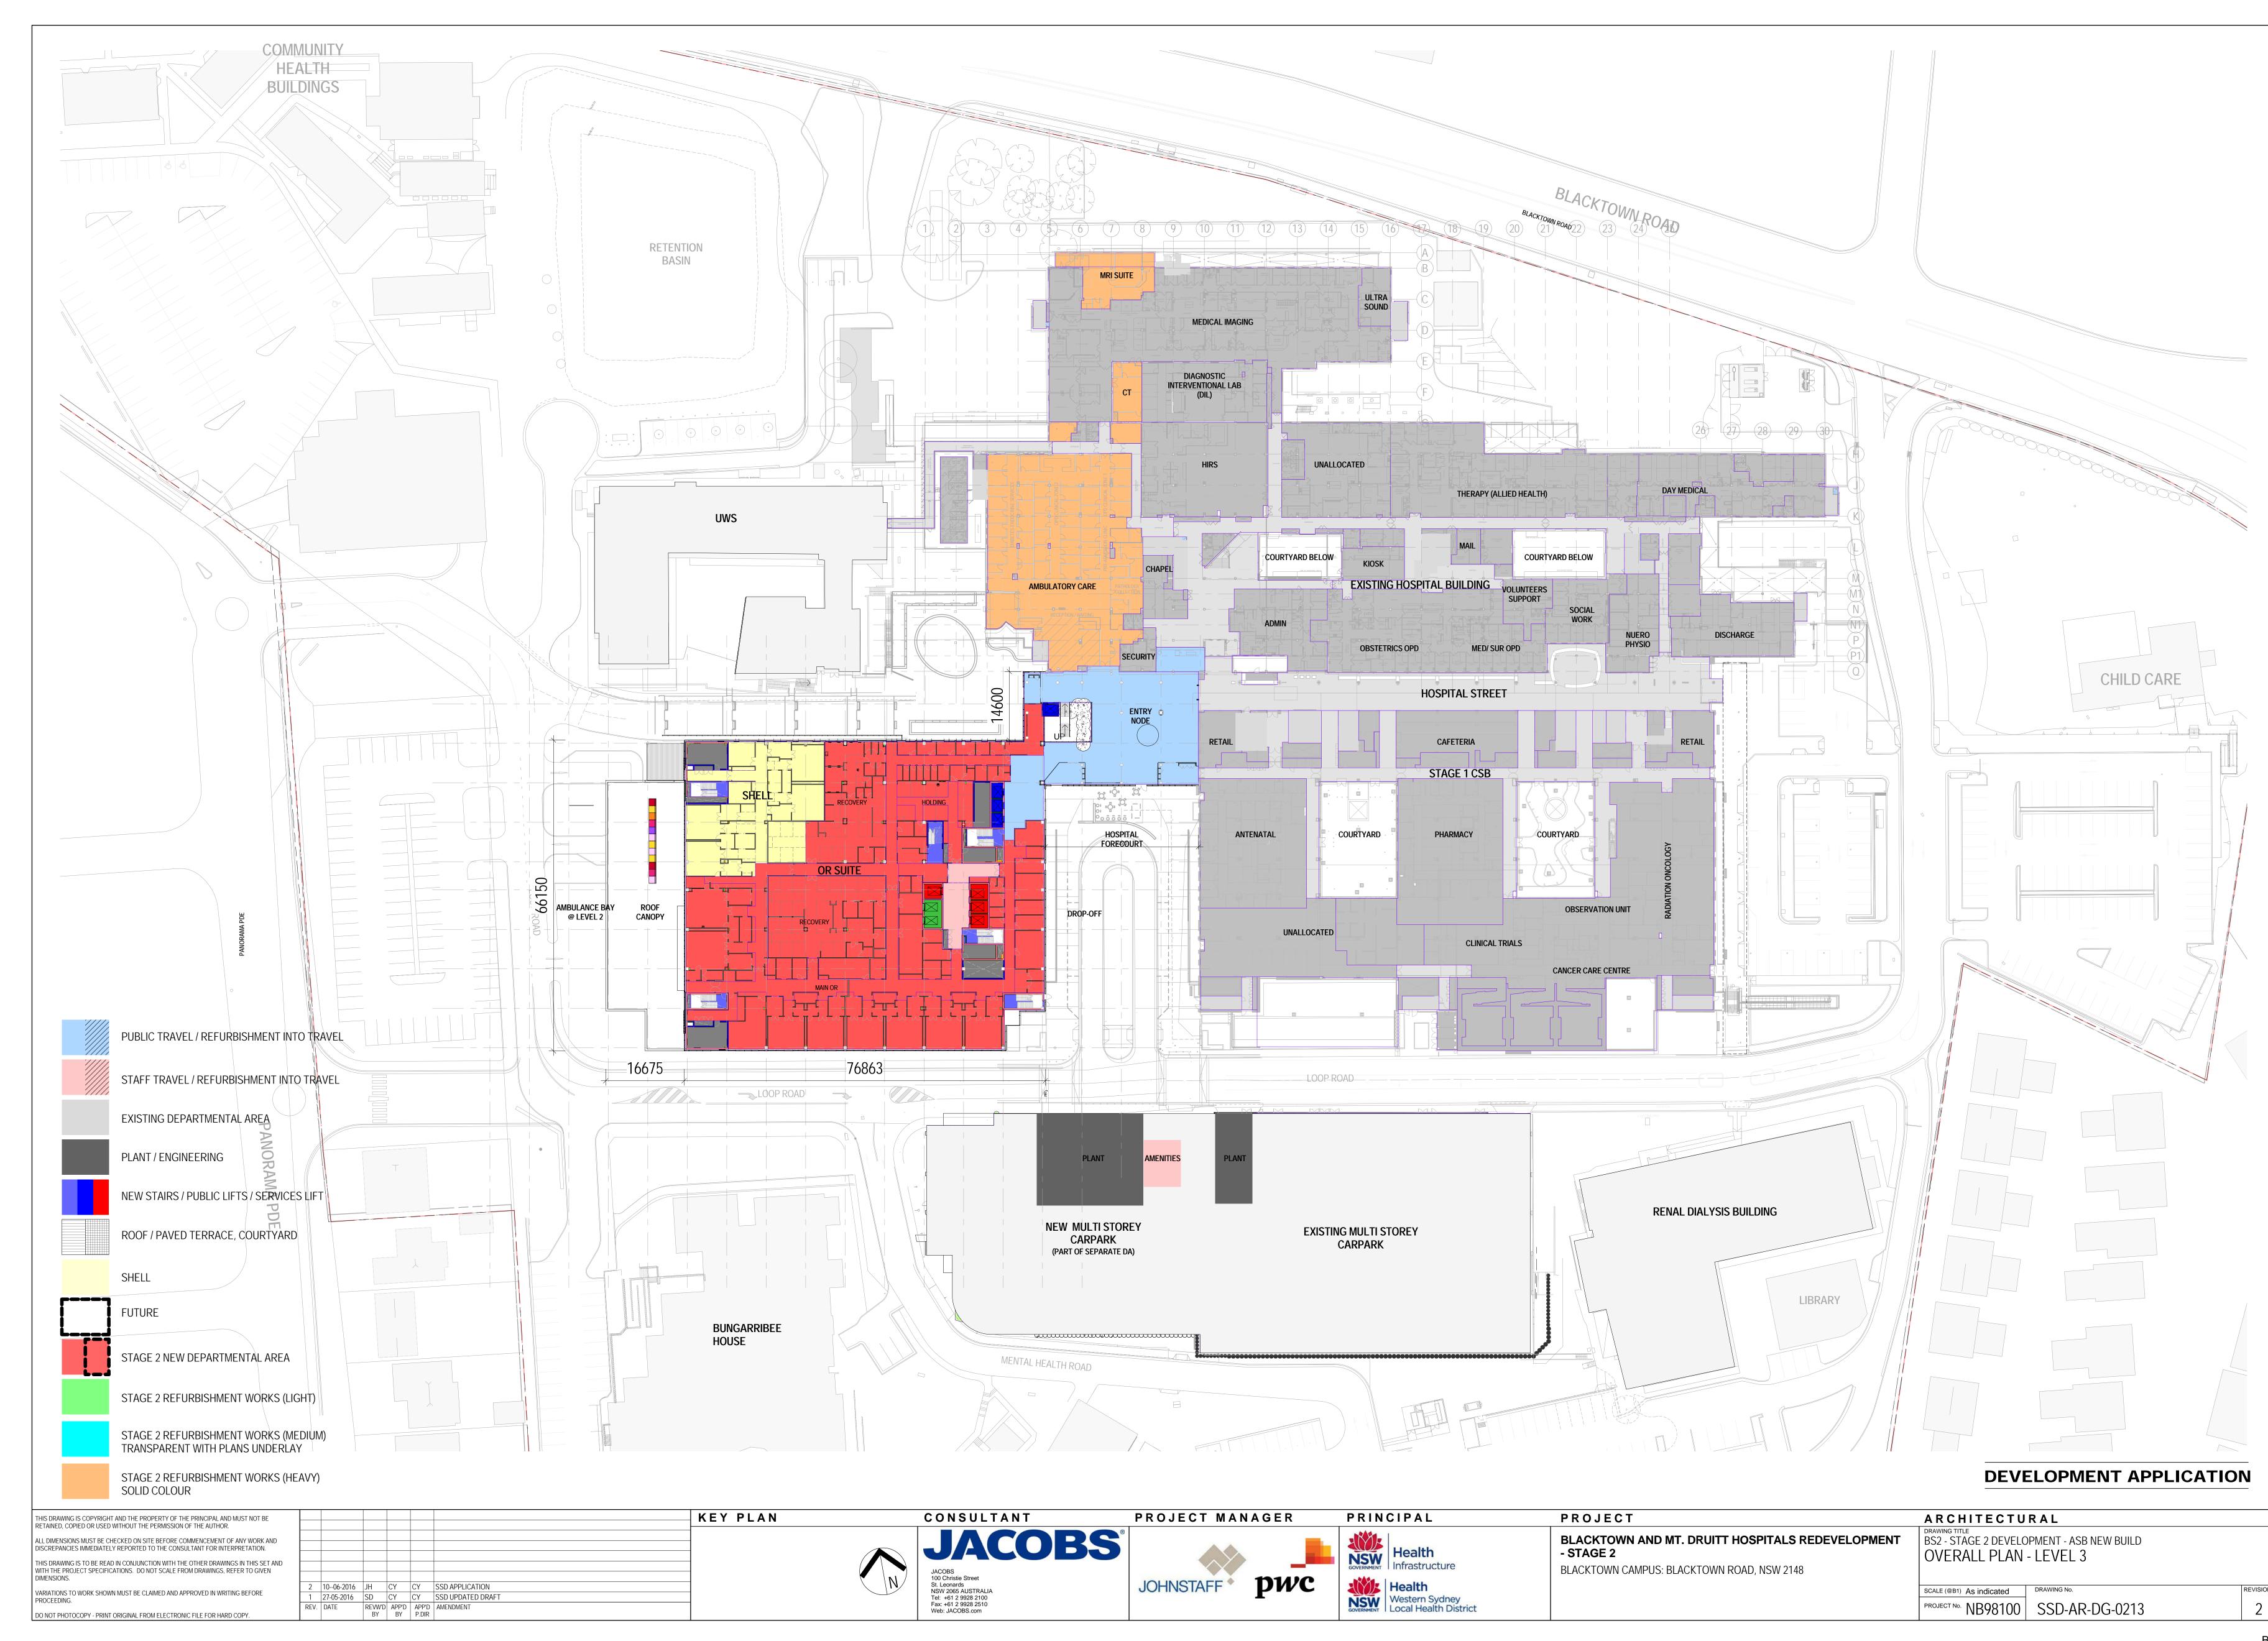


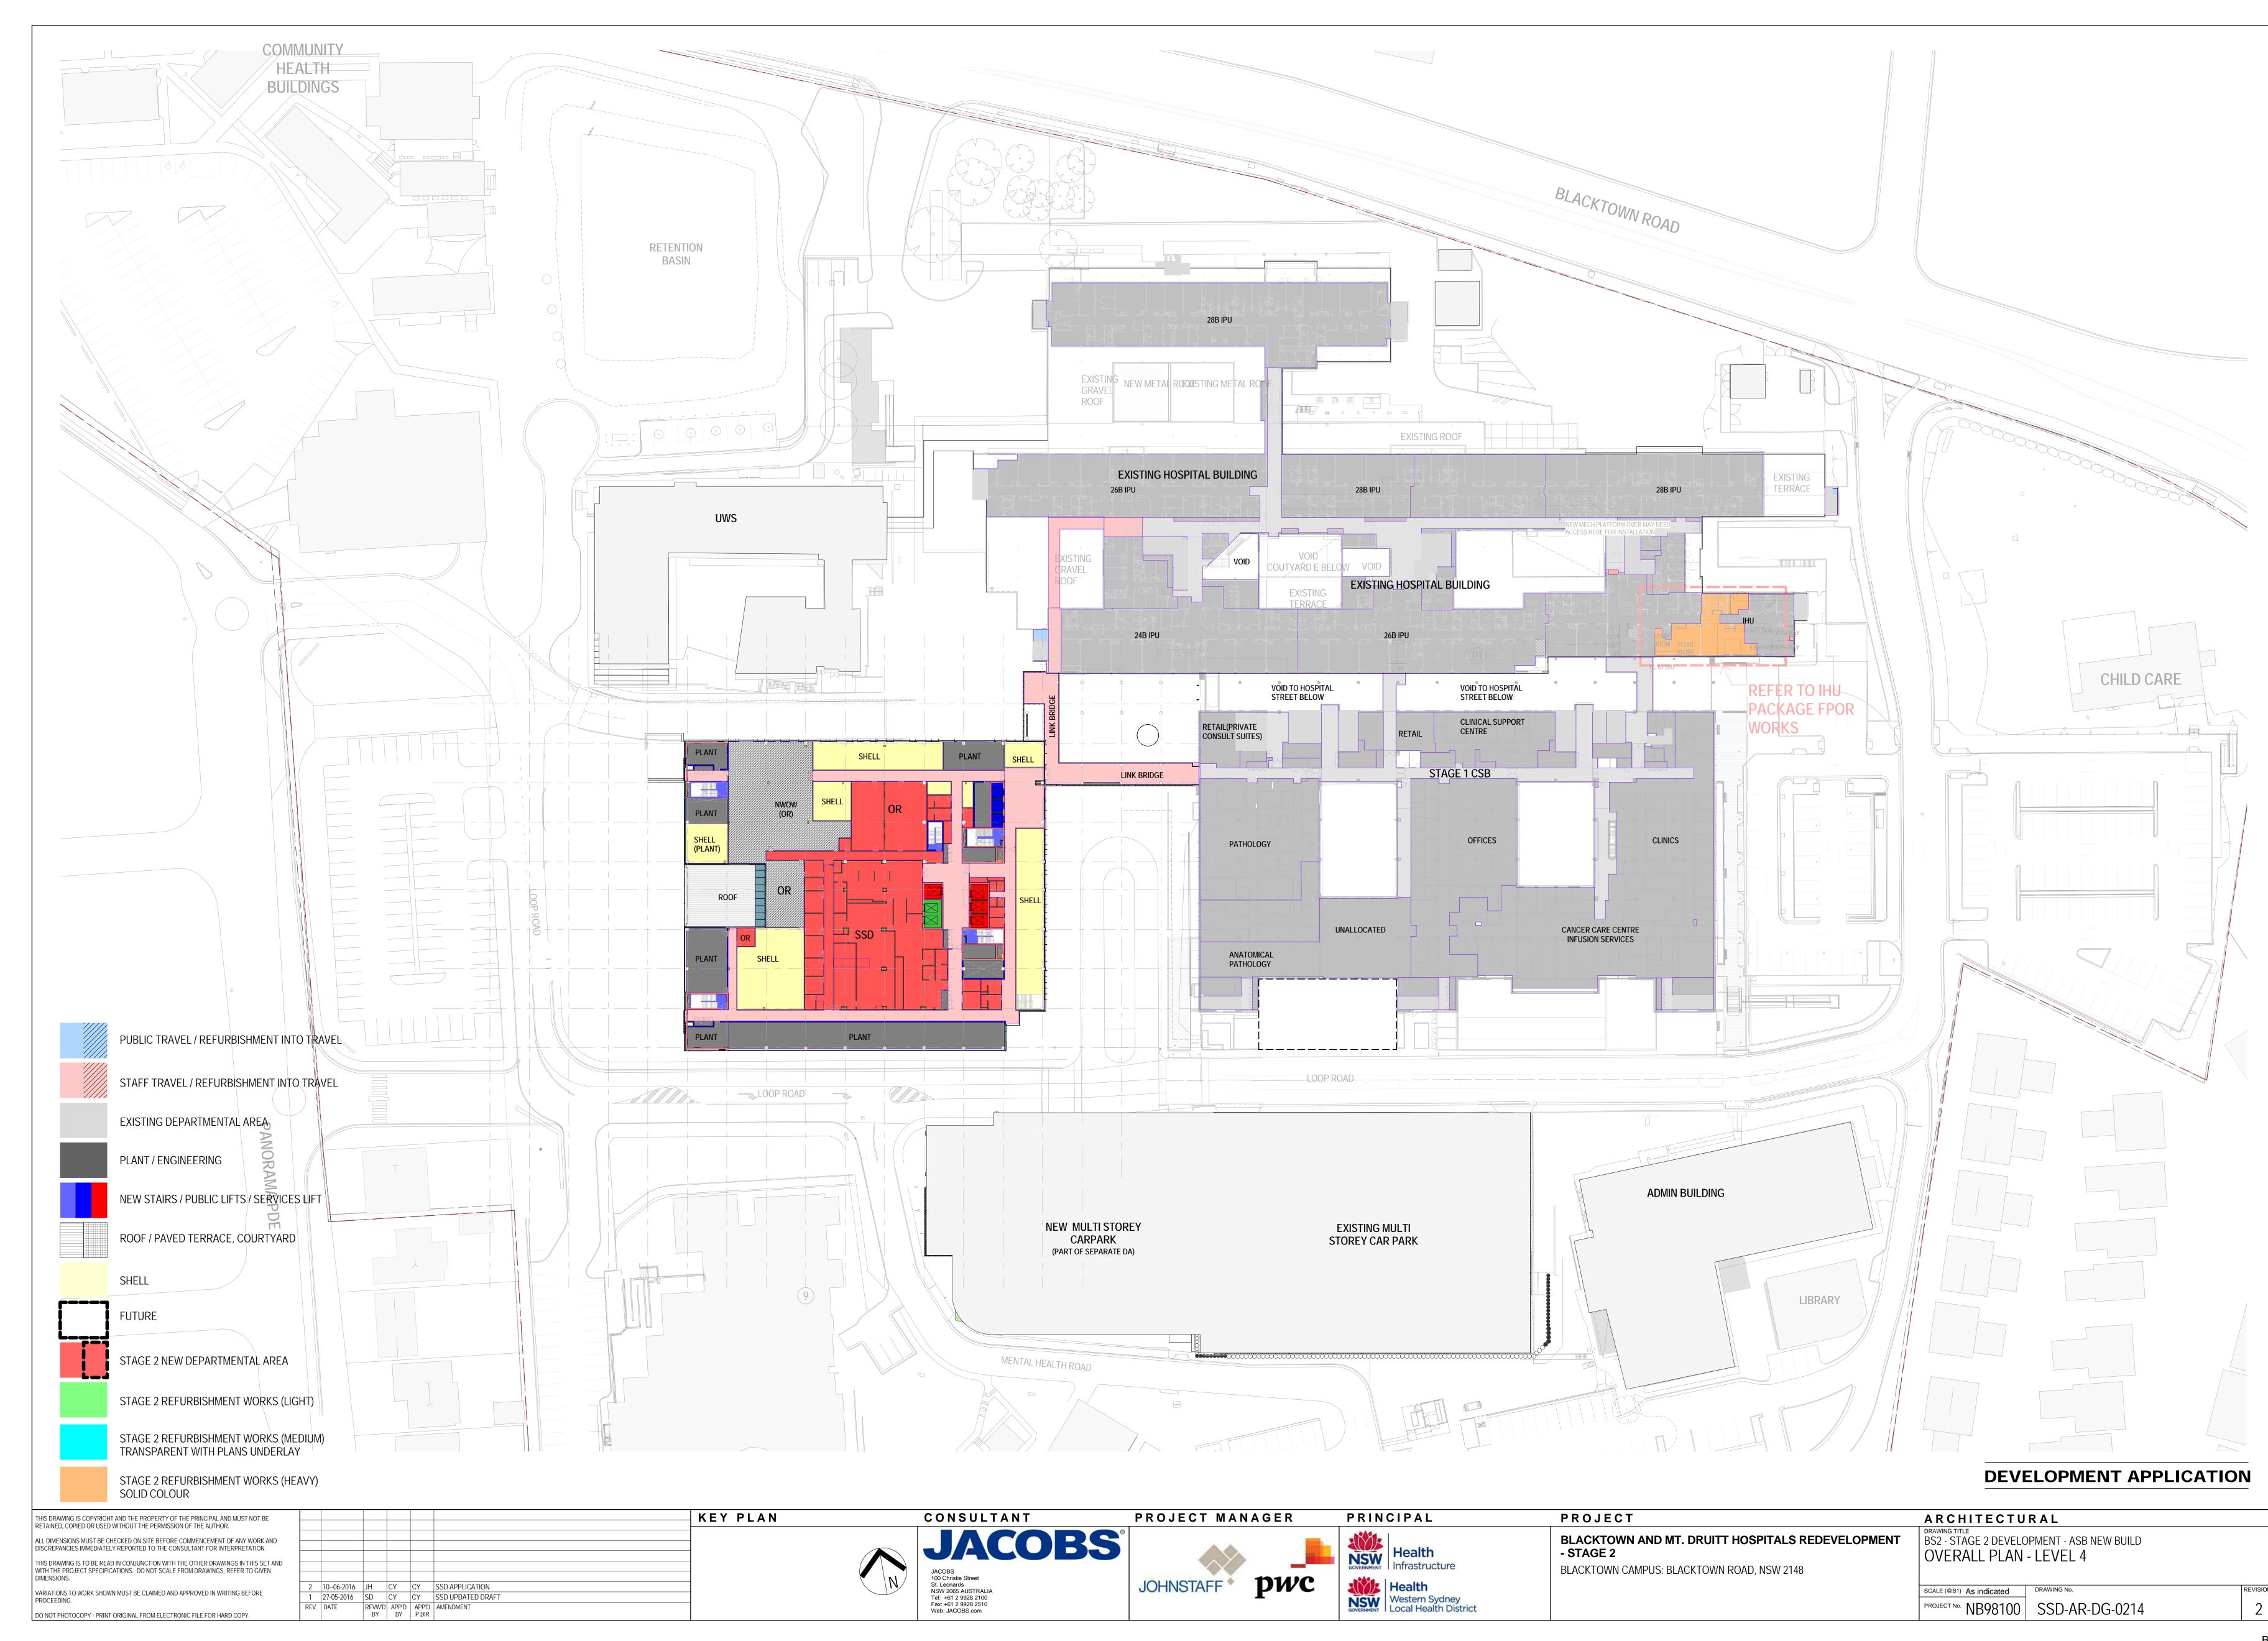


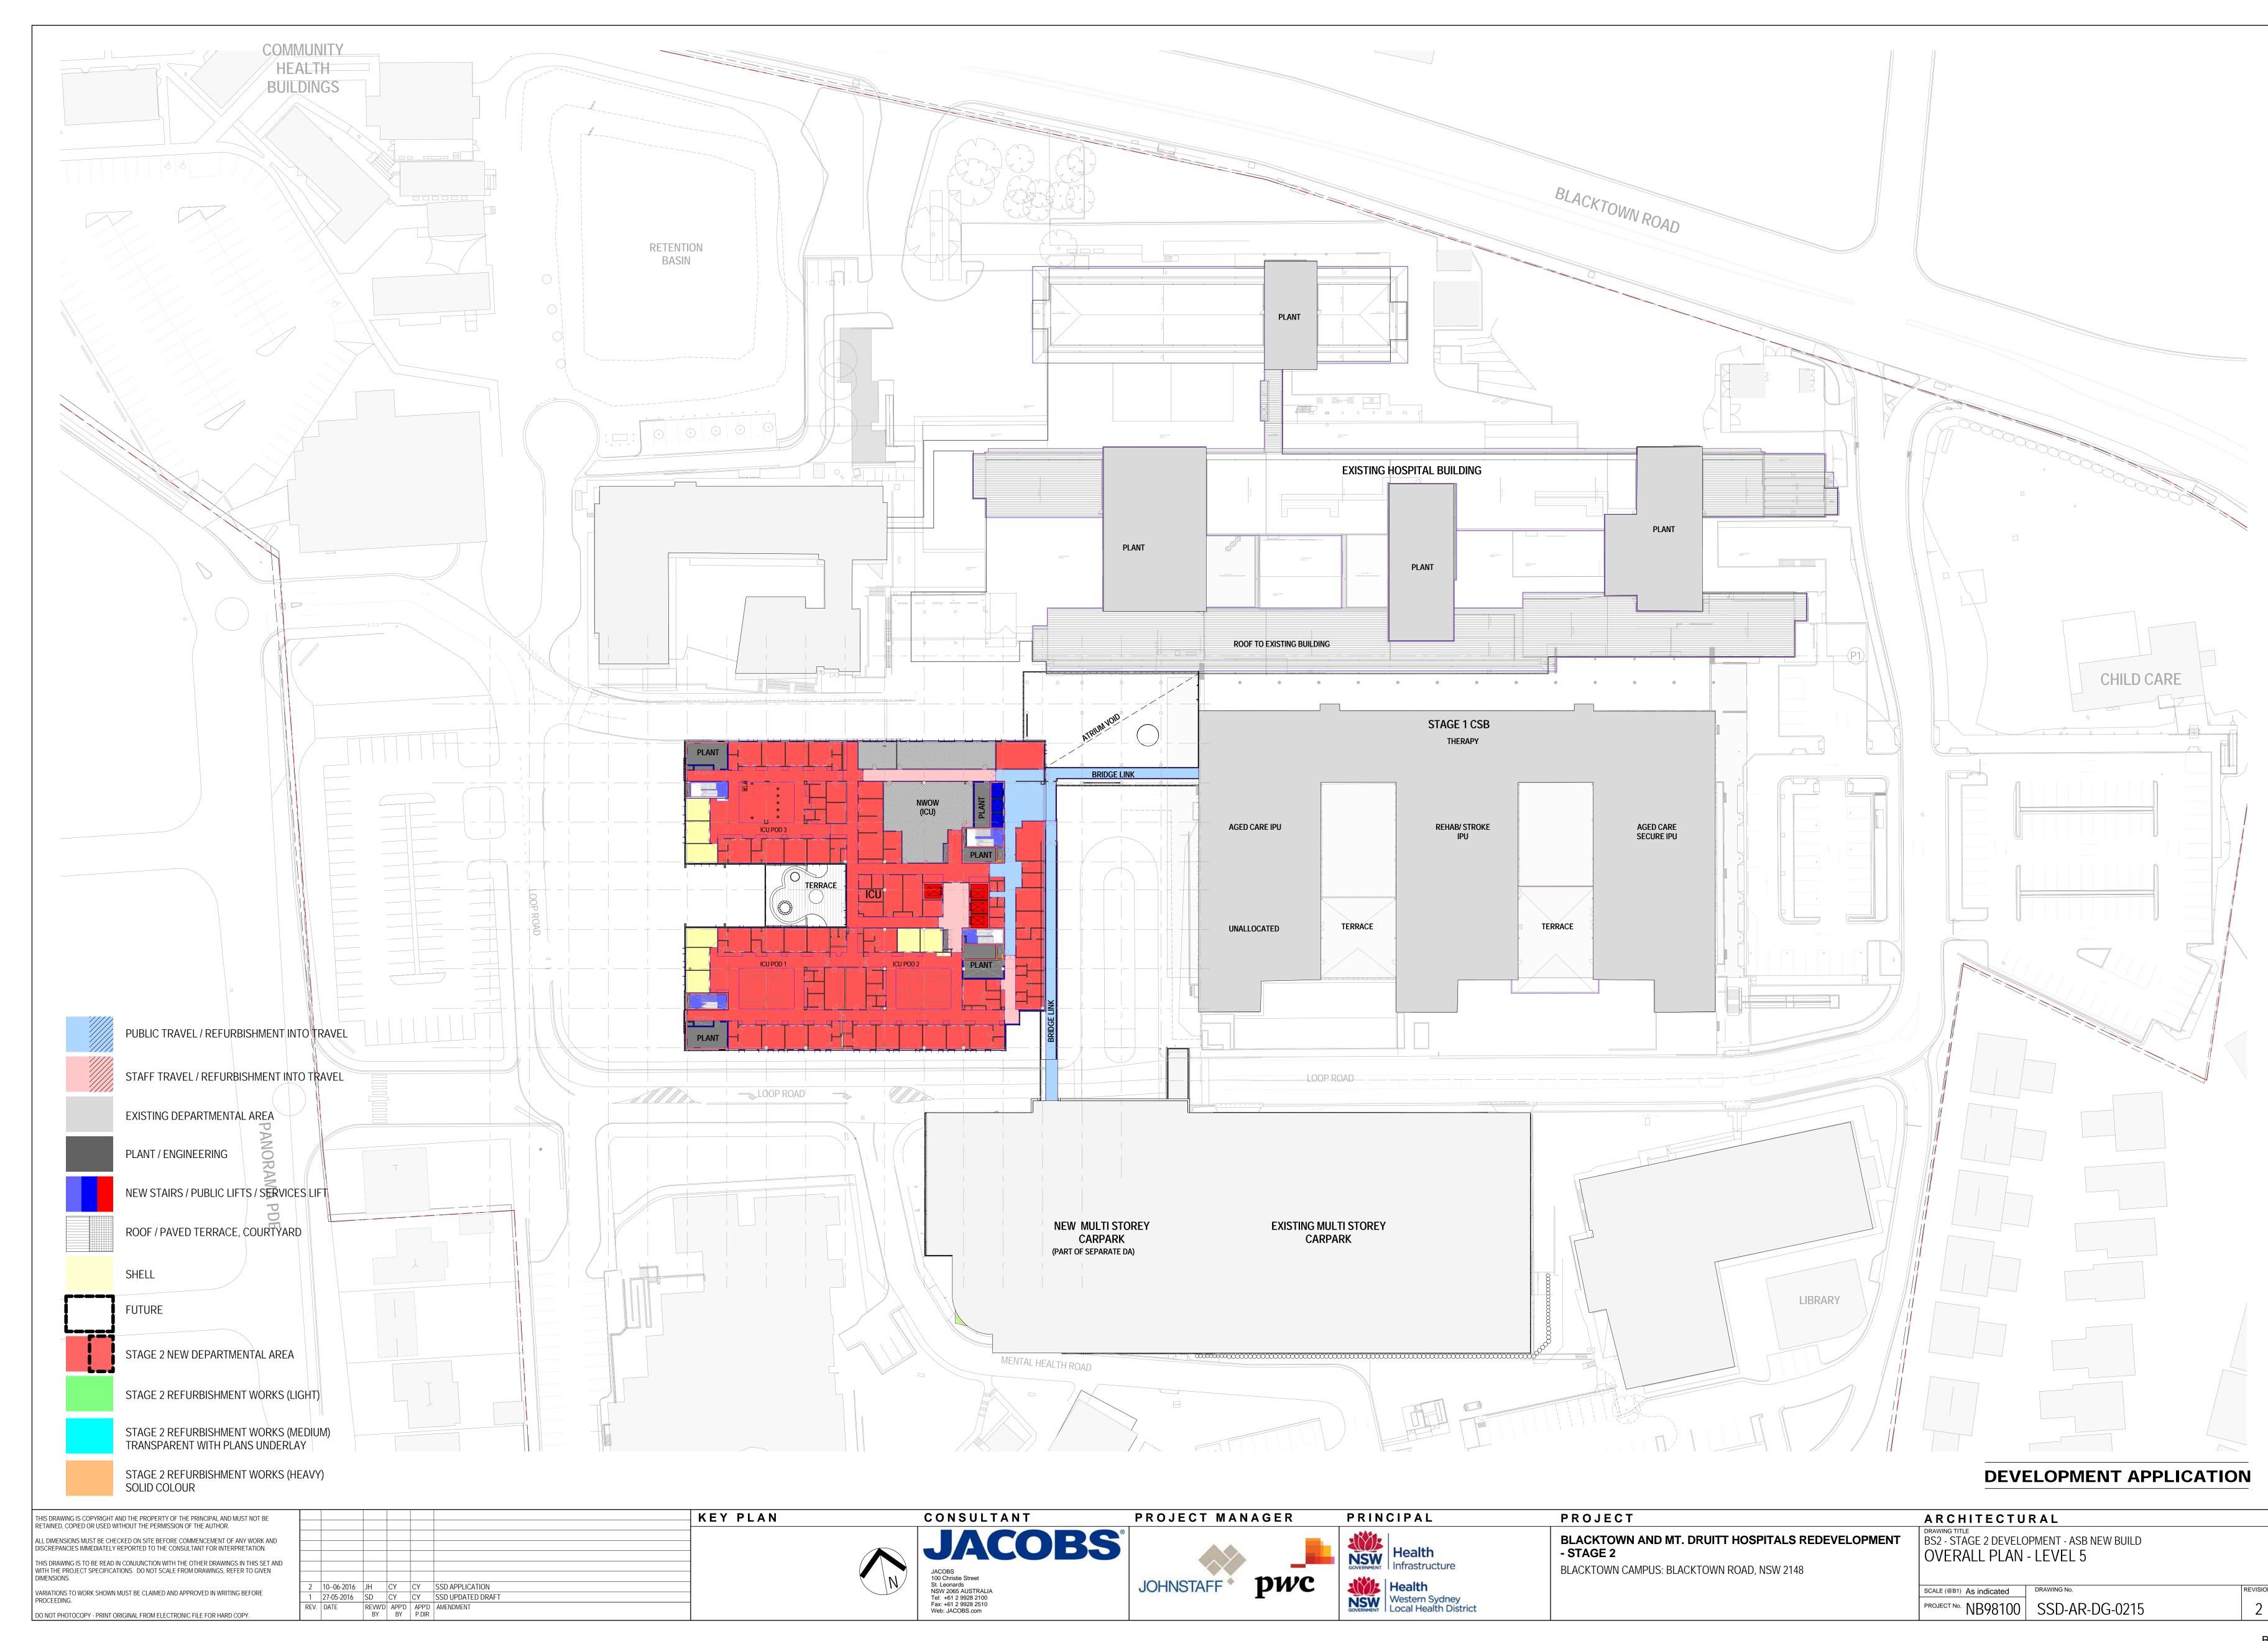


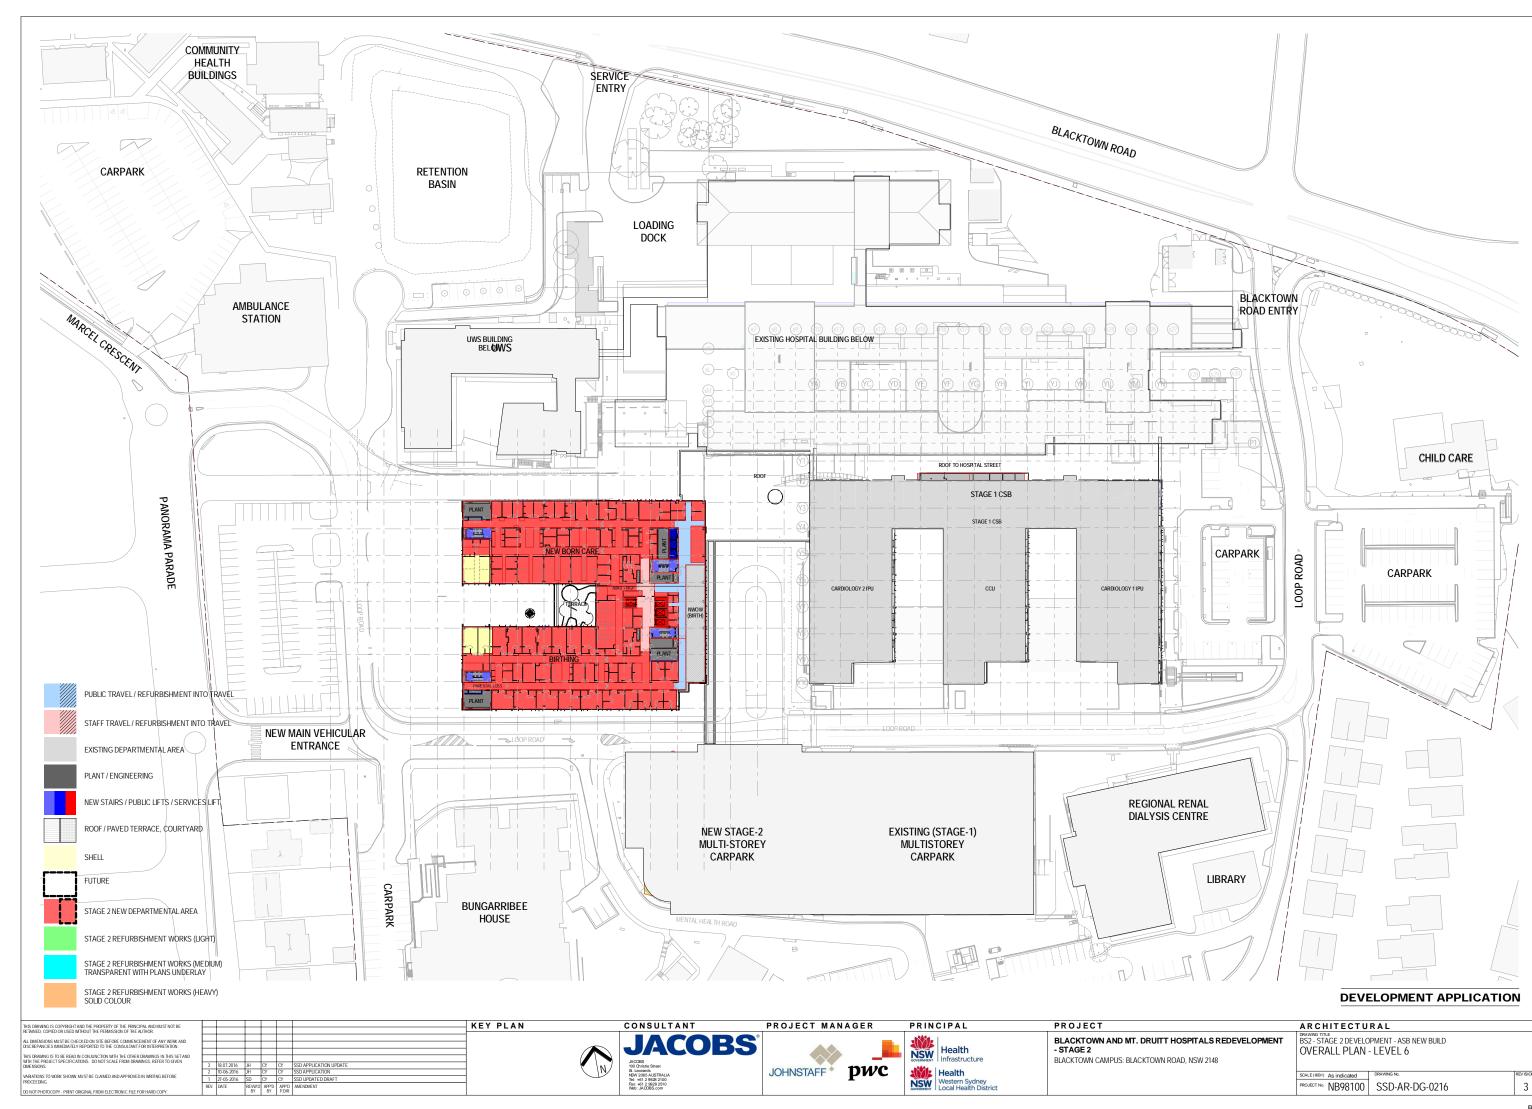

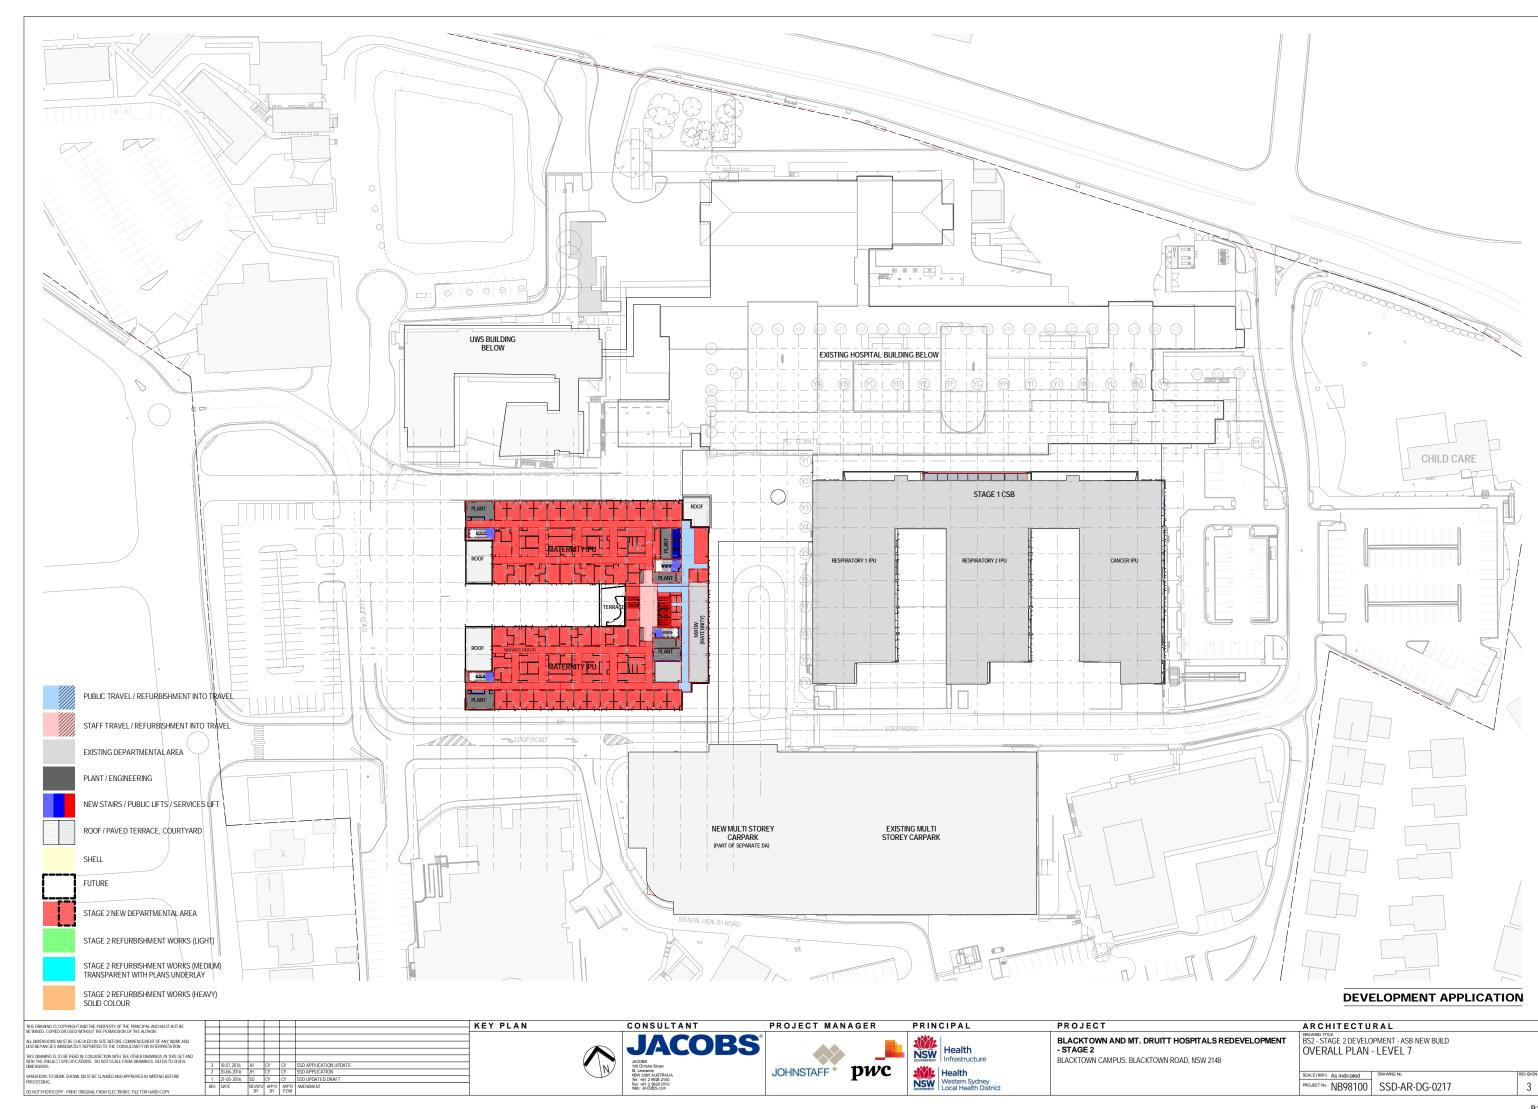

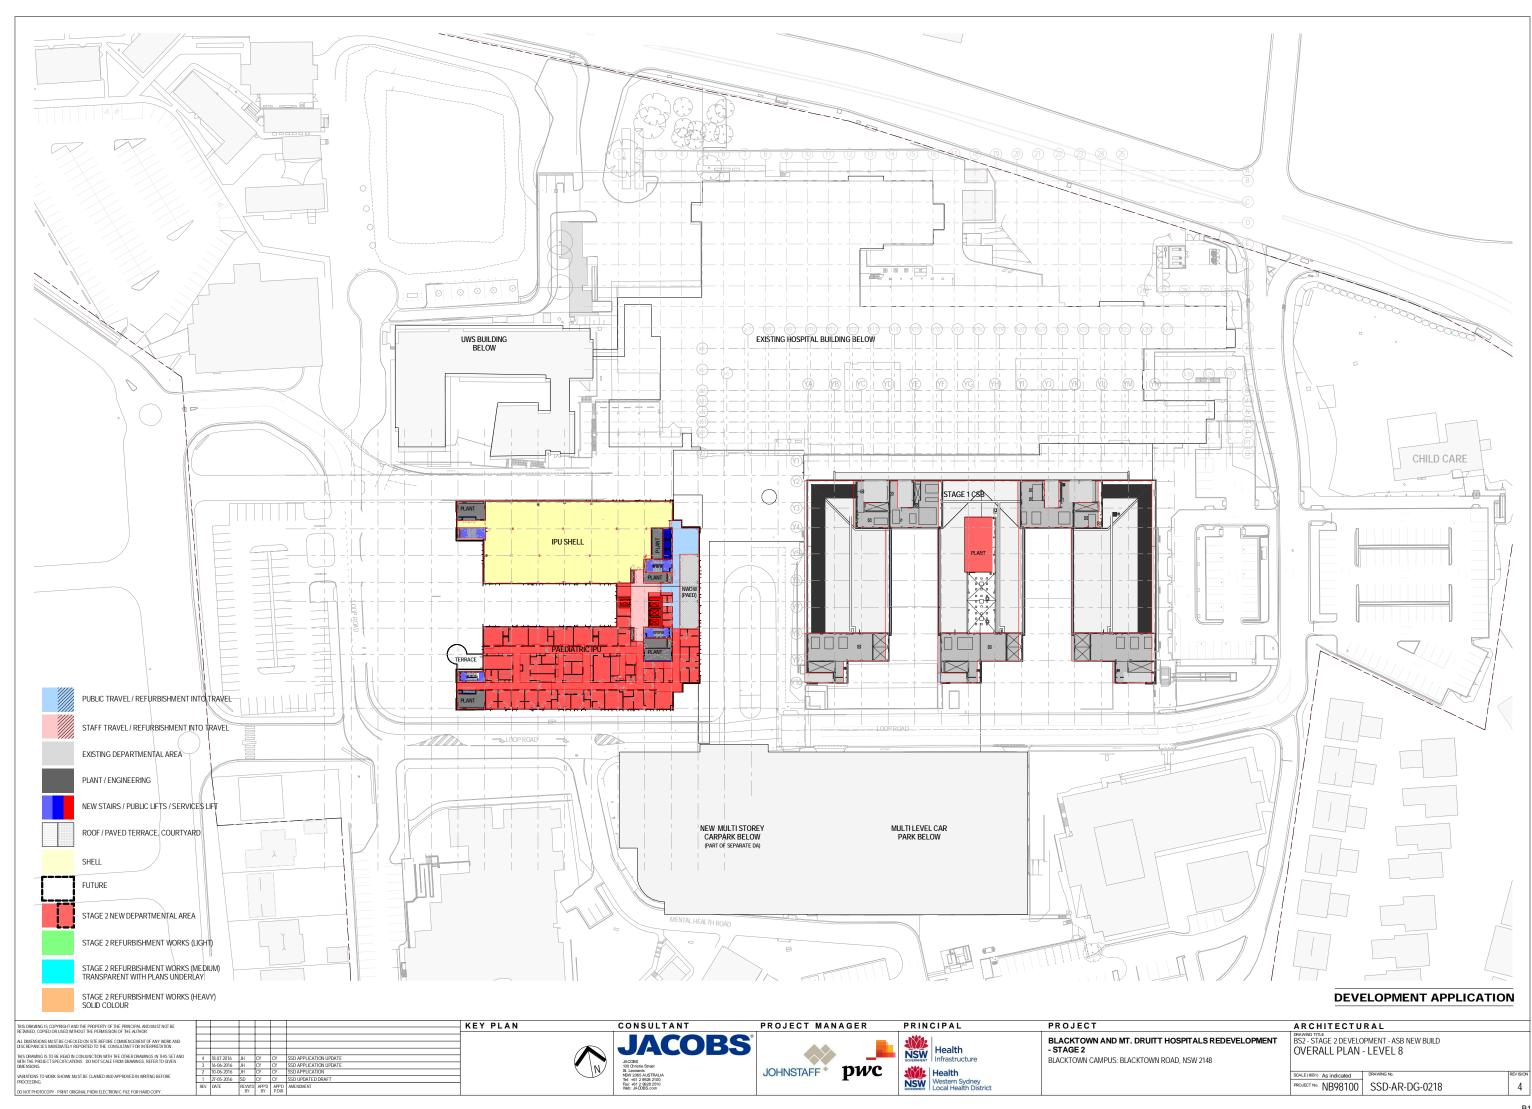

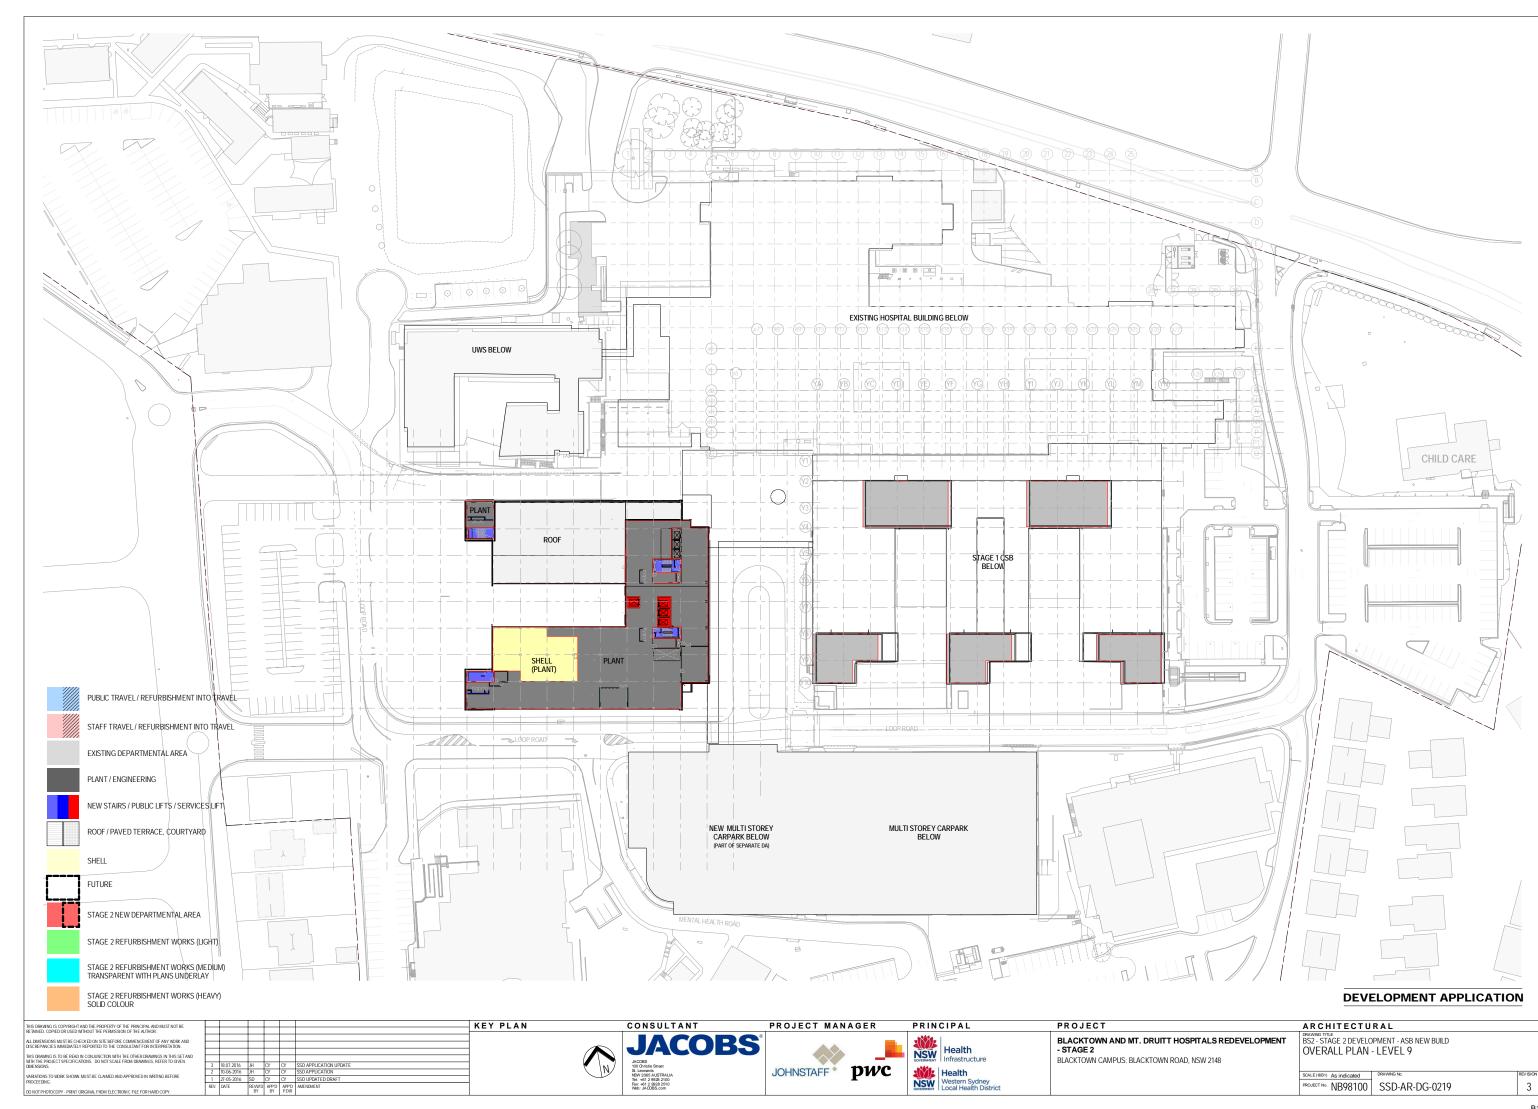

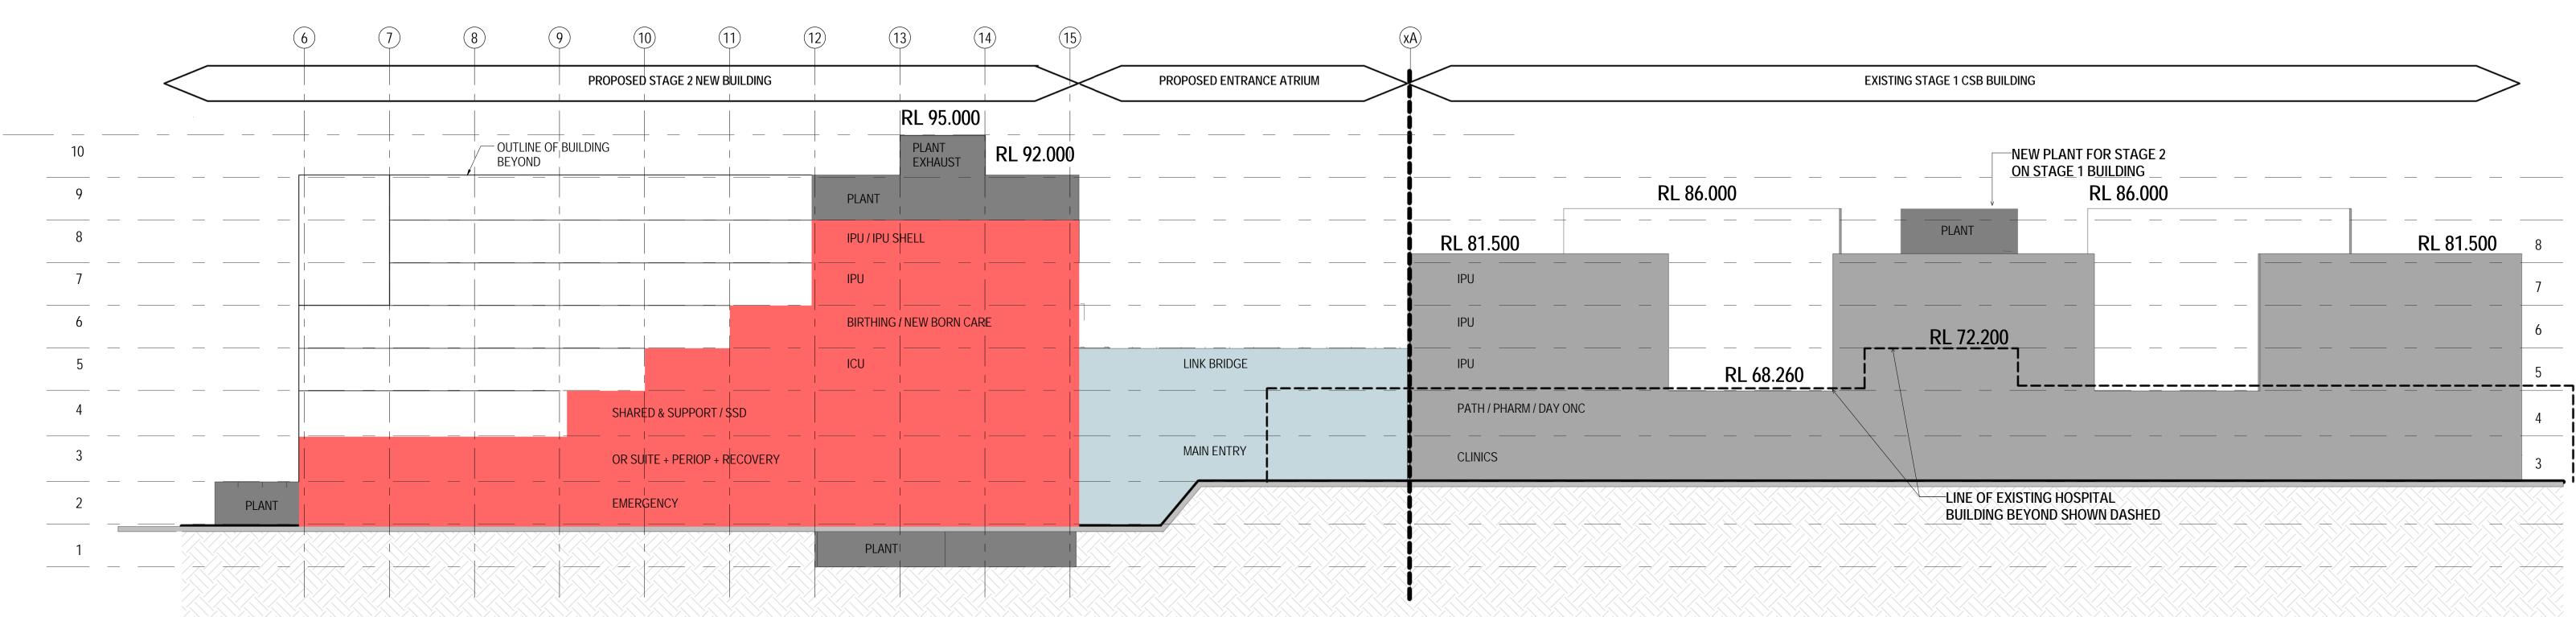


1 OVERALL SECTION
1:300

DEVELOPMENT APPLICATION


KEY PLAN CONSULTANT PROJECT PRINCIPAL ARCHITECTURAL PROJECT MANAGER THIS DRAWING IS COPYRIGHT AND THE PROPERTY OF THE PRINCIPAL AND MUST NOT BE RETAINED, COPIED OR USED WITHOUT THE PERMISSION OF THE AUTHOR. **JACOBS**[®] BLACKTOWN AND MT. DRUITT HOSPITALS REDEVELOPMENT BS2 - STAGE 2 DEVELOPMENT - ASB NEW BUILD ALL DIMENSIONS MUST BE CHECKED ON SITE BEFORE COMMENCEMENT OF ANY WORK AND DISCREPANCIES IMMEDIATELY REPORTED TO THE CONSULTANT FOR INTERPRETATION. Health
Infrastructure - STAGE 2 OVERALL SECTION THIS DRAWING IS TO BE READ IN CONJUNCTION WITH THE OTHER DRAWINGS IN THIS SET AND WITH THE PROJECT SPECIFICATIONS. DO NOT SCALE FROM DRAWINGS, REFER TO GIVEN BLACKTOWN CAMPUS: BLACKTOWN ROAD, NSW 2148 JACOBS 100 Christie Street St. Leonards NSW 2065 AUSTRALIA Tel: +61 2 9928 2100 Fax: +61 2 9928 2510 Web: JACOBS.com JOHNSTAFF PWC
 2
 10--06-2016
 JH
 CY
 CY
 SSD APPLICATION

 1
 27-05-2016
 SD
 CY
 CY
 SSD UPDATED DRAFT

 REV.
 DATE
 REVW'D BY
 APP'D P.DIR
 AMENDMENT
 VARIATIONS TO WORK SHOWN MUST BE CLAIMED AND APPROVED IN WRITING BEFORE PROCEEDING. DRAWING No. SCALE (@B1) 1:300 Western Sydney
Local Health District PROJECT No. NB98100 | SSD-AR-DG-0223 DO NOT PHOTOCOPY - PRINT ORIGINAL FROM ELECTRONIC FILE FOR HARD COPY.

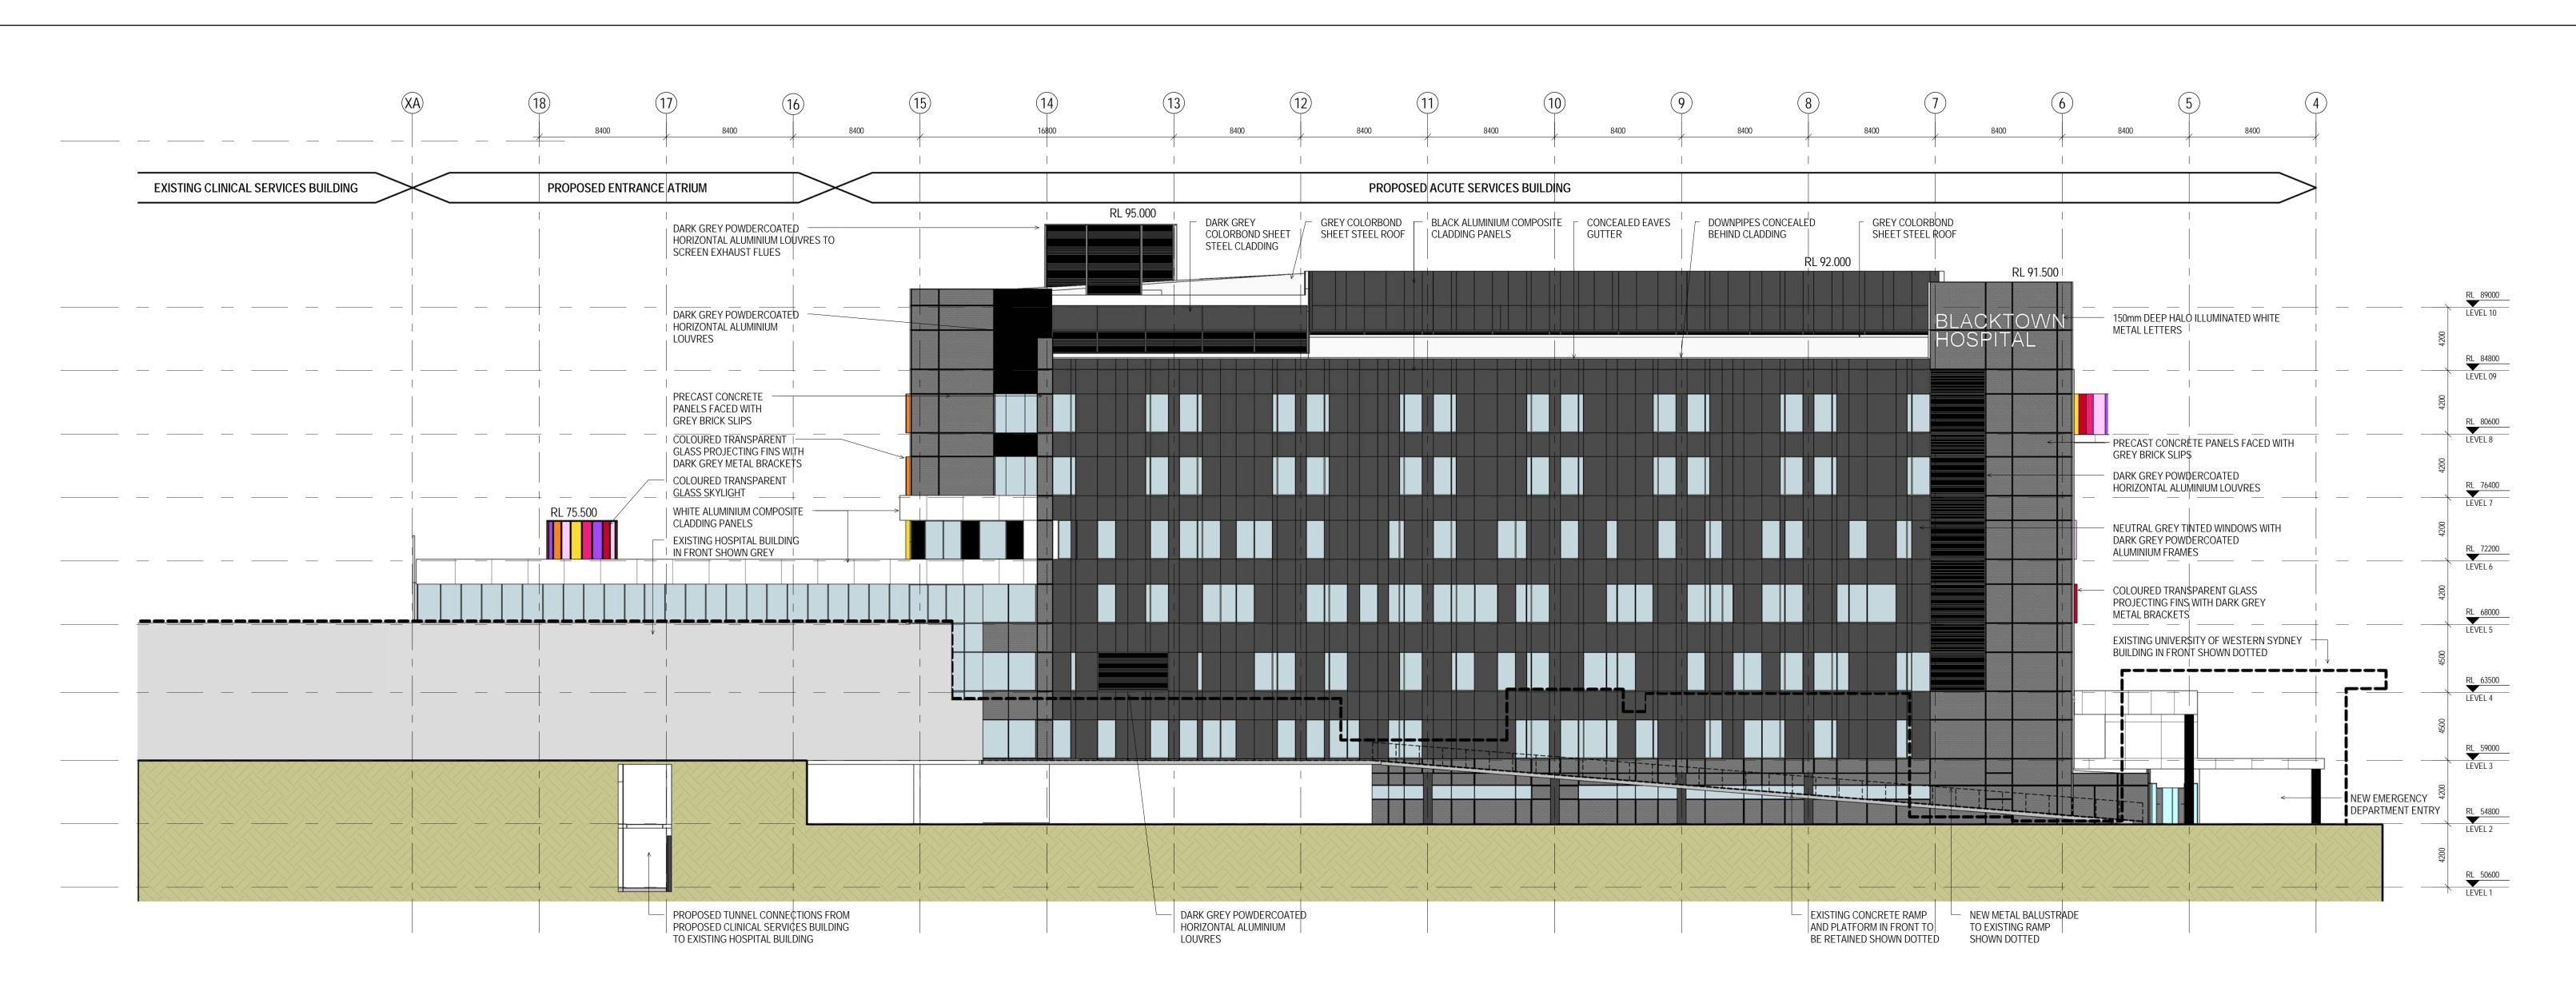



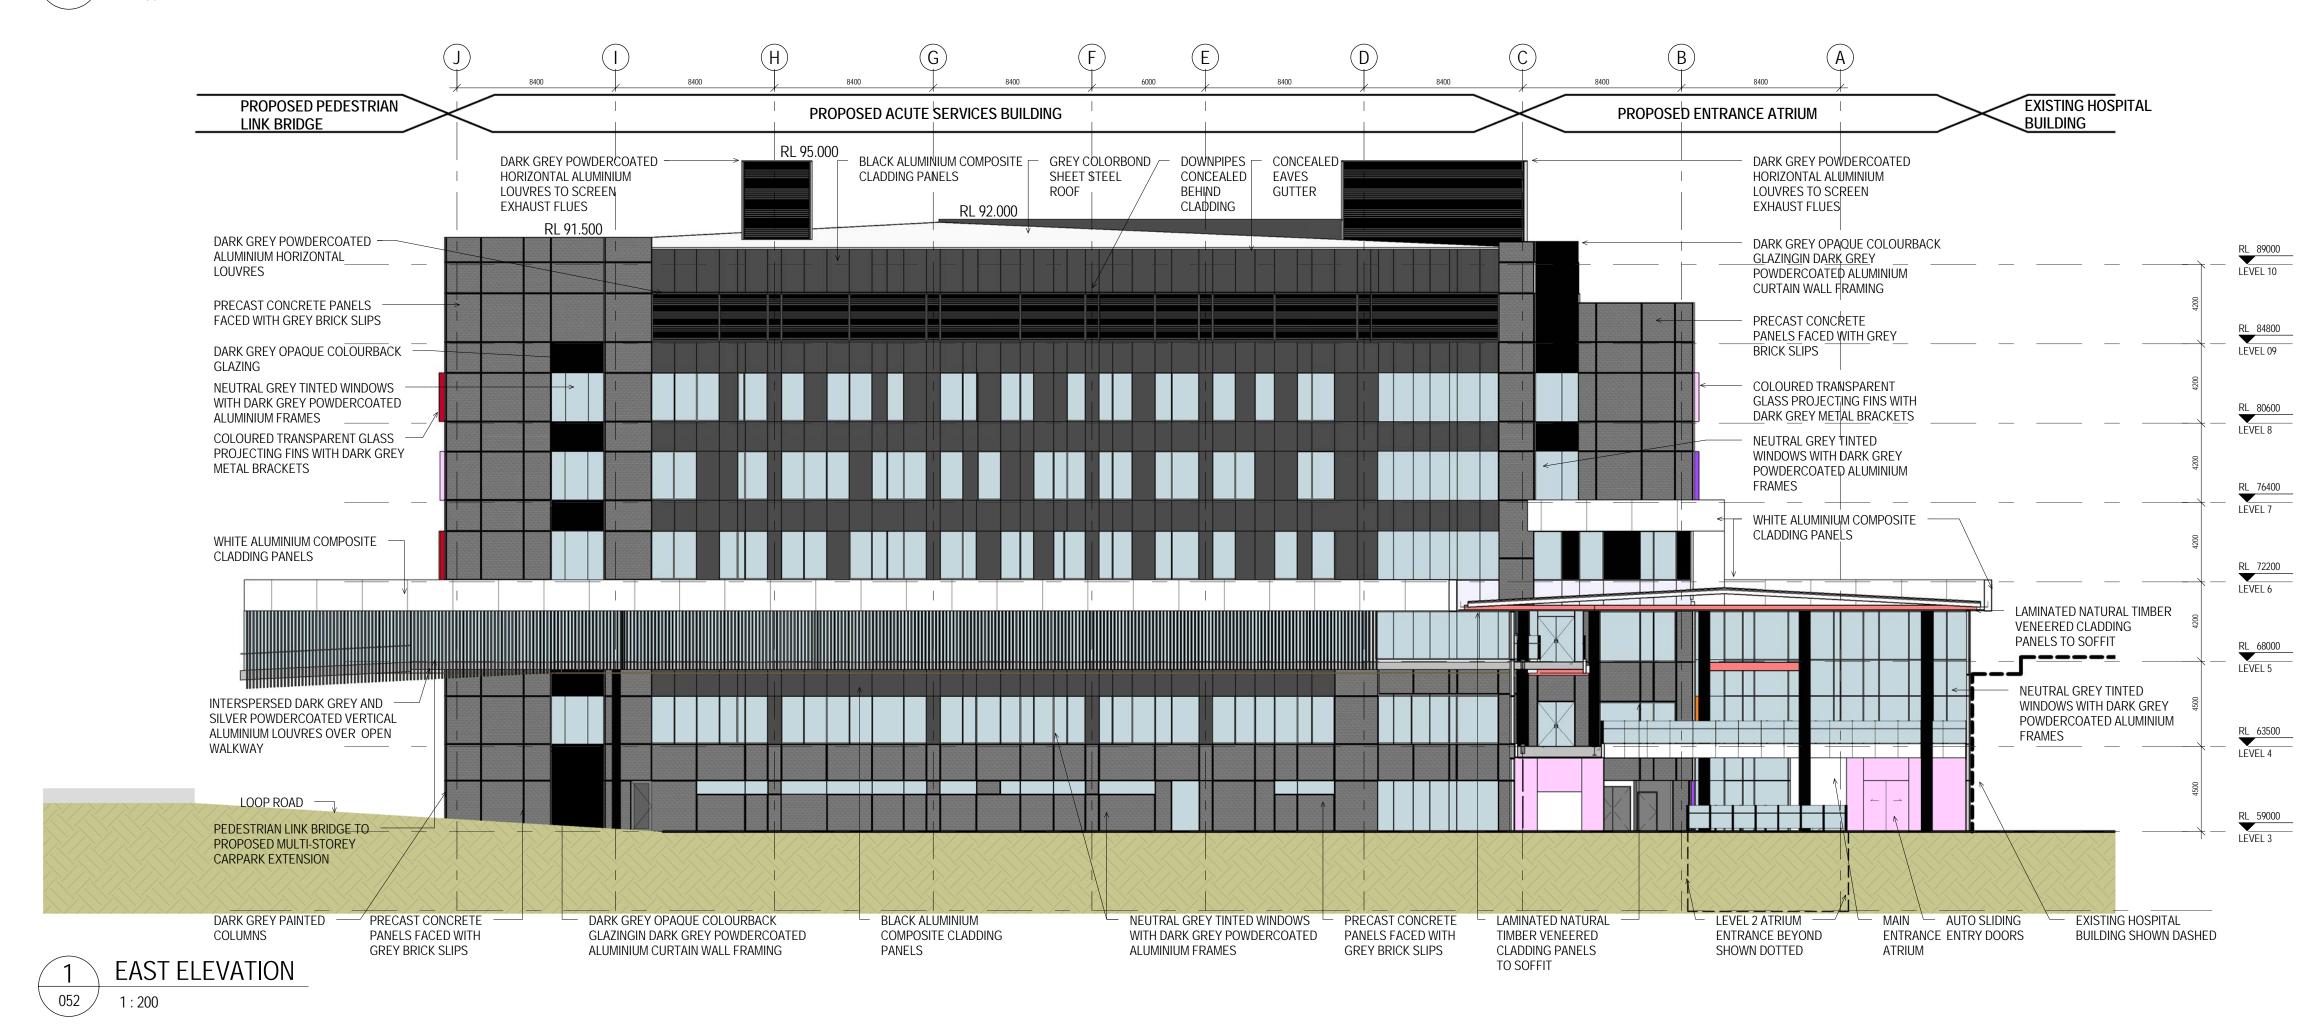

DEVELOPMENT APPLICATION

CONSULTANT **KEY PLAN** PRINCIPAL PROJECT ARCHITECTURAL PROJECT MANAGER THIS DRAWING IS COPYRIGHT AND THE PROPERTY OF THE PRINCIPAL AND MUST NOT BE RETAINED, COPIED OR USED WITHOUT THE PERMISSION OF THE AUTHOR. **JACOBS**[®] BLACKTOWN AND MT. DRUITT HOSPITALS REDEVELOPMENT BS2 - STAGE 2 DEVELOPMENT - ASB NEW BUILD ALL DIMENSIONS MUST BE CHECKED ON SITE BEFORE COMMENCEMENT OF ANY WORK AND DISCREPANCIES IMMEDIATELY REPORTED TO THE CONSULTANT FOR INTERPRETATION. **ELEVATIONS SHEET 1** - STAGE 2 NSW Infrastructure THIS DRAWING IS TO BE READ IN CONJUNCTION WITH THE OTHER DRAWINGS IN THIS SET AND 4 18.07.2016 JH CY CY SSD APPLICATION UPDATE BLACKTOWN CAMPUS: BLACKTOWN ROAD, NSW 2148 WITH THE PROJECT SPECIFICATIONS. DO NOT SCALE FROM DRAWINGS, REFER TO GIVEN
 3
 10-06-2016
 JH
 CY
 CY
 SSD APPLICATION

 2
 27-05-2016
 SD
 CY
 CY
 SSD UPDATED DRAFT

 1
 20-05-2016
 SD
 CY
 CY
 SSD DRAFT ISSUE
 100 Christie Street JOHNSTAFF PWC St. Leonards NSW 2065 AUSTRALIA DRAWING No. SCALE (@B1) 1:200 VARIATIONS TO WORK SHOWN MUST BE CLAIMED AND APPROVED IN WRITING BEFORE Tel: +61 2 9928 2100 Fax: +61 2 9928 2510 Web: JACOBS.com Western Sydney
Local Health District PROJECT No. NB98100 | SSD-AR-DG-0224 REVW'D APP'D APP'D AMENDMENT BY BY P.DIR DO NOT PHOTOCOPY - PRINT ORIGINAL FROM ELECTRONIC FILE FOR HARD COPY.







SSD SITE SHADOW PLAN - Winter 9am existing



SSD SITE SHADOW PLAN - Winter 9am proposed

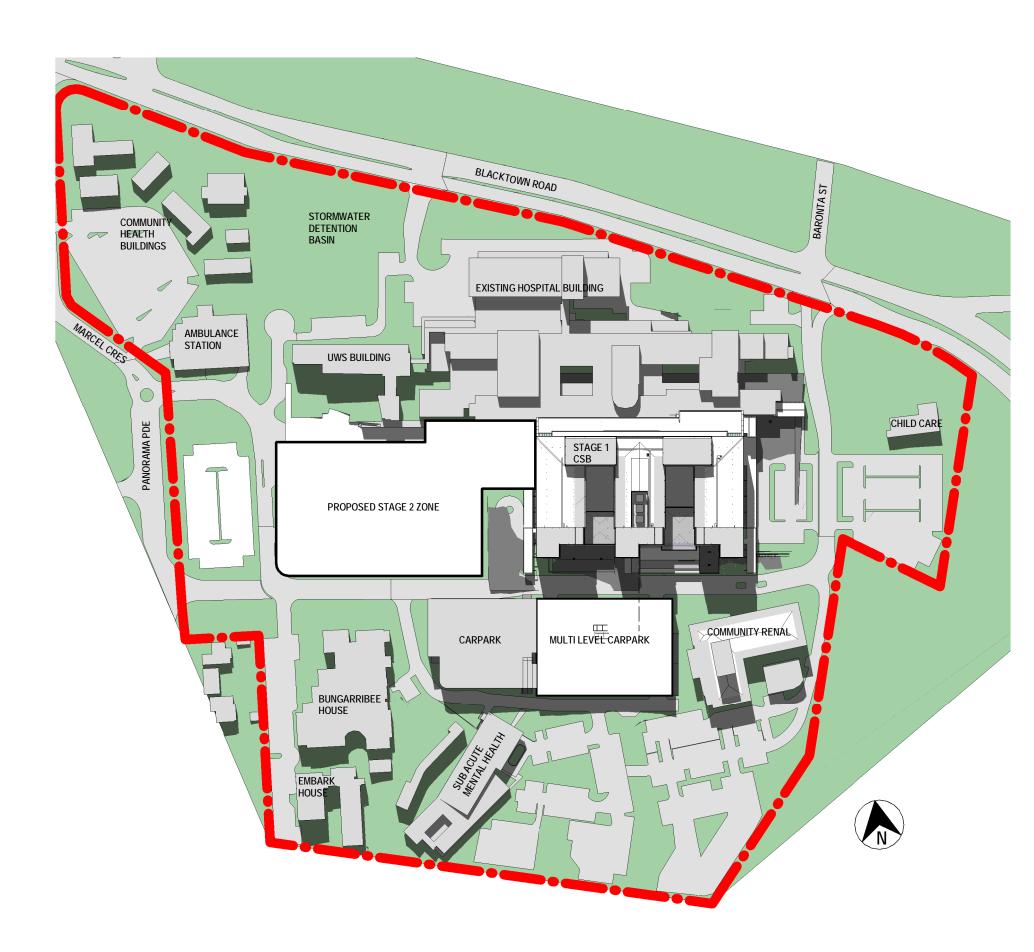


SSD SITE SHADOW PLAN - Winter 12pm existing

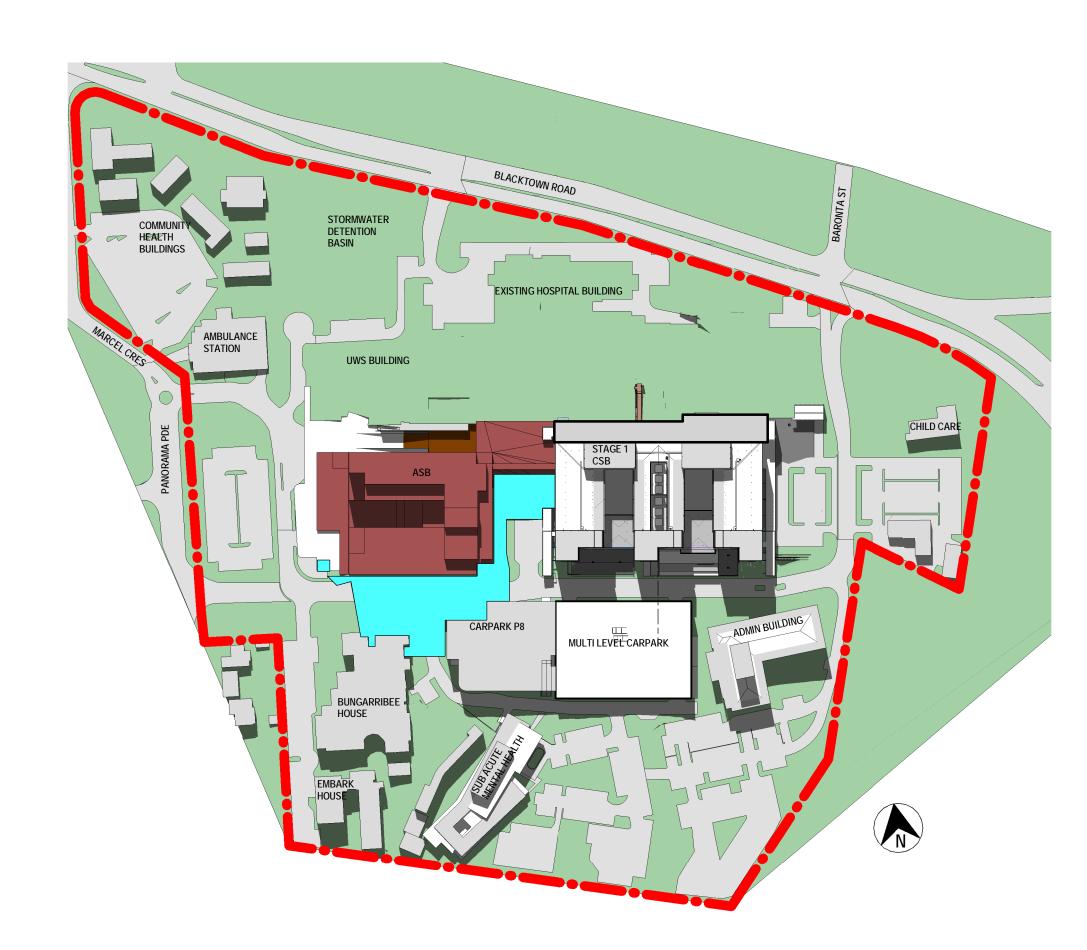

SSD SITE SHADOW PLAN - Winter 12pm proposed



SSD SITE SHADOW PLAN - Winter 3pm existing

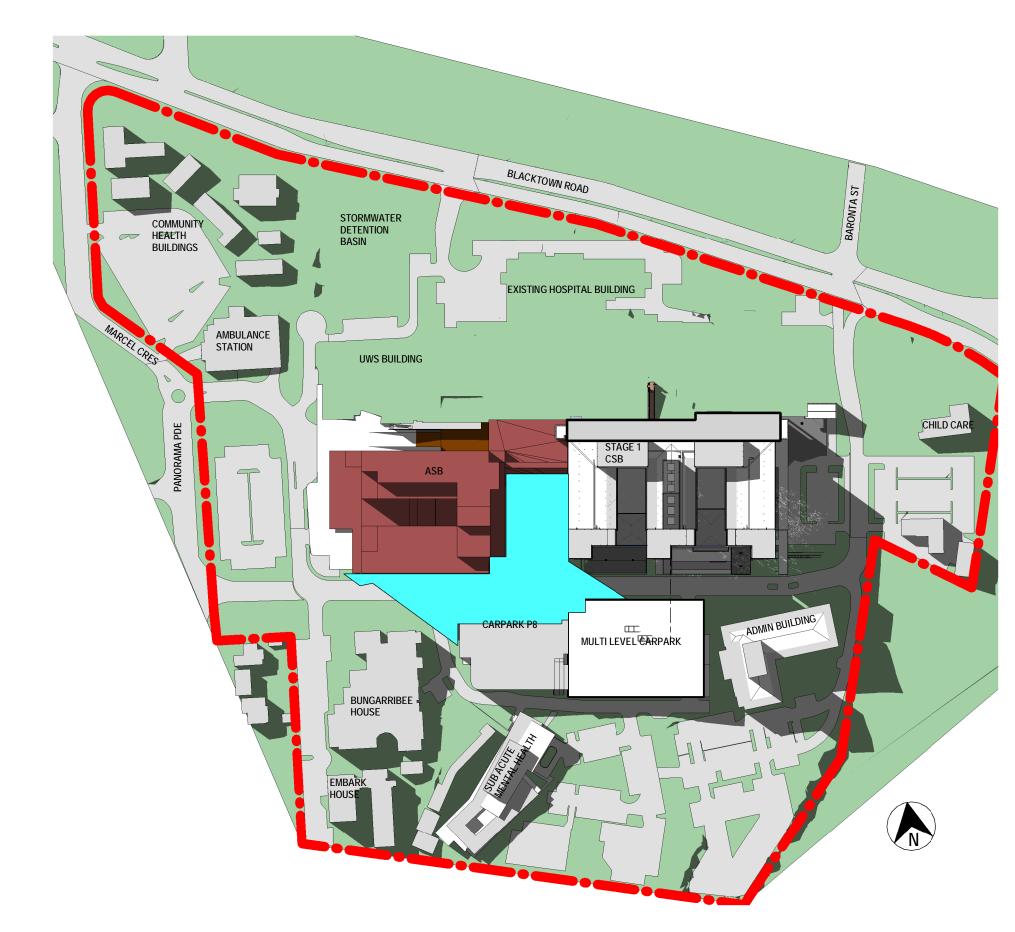

SSD SITE SHADOW PLAN - Winter 3pm proposed



DEVELOPMENT APPLICATION

THIS DRAWING IS COPYRIGHT AND THE PROPERTY OF THE PRINCIPAL AND MUST NOT BE RETAINED, COPIED OR USED WITHOUT THE PERMISSION OF THE AUTHOR.			KEY PLAN	CONSULTANT	PROJECT MANAGER	PRINCIPAL	PROJECT	ARCHITECTURAL
ALL DIMENSIONS MUST BE CHECKED ON SITE BEFORE COMMENCEMENT OF ANY WORK AND DISCREPANCIES IMMEDIATELY REPORTED TO THE CONSULTANT FOR INTERPRETATION.				JACOBS	•	Hoalth	BLACKTOWN MT DRUITT HOSPITAL STAGE 2 - BMDH2	STAGE 2 DEVELOPMENT
THIS DRAWING IS TO BE READ IN CONJUNCTION WITH THE OTHER DRAWINGS IN THIS SET AND WITH THE PROJECT SPECIFICATIONS. DO NOT SCALE FROM DRAWINGS, REFER TO GIVEN	5 18-07-2016 JH CY CY 4 30-06-2016 JH CY CY 3 10-06-2016 JH CY CY	Y SSD APPLICATION UPDATE Y SSD APPLICATION PROPOSED SHADOWS HATCHED Y SSD APPLICATION		JACOBS		Sovernment Infrastructure	BLACKTOWN HOSPITAL:	SHADOW DIAGRAMS
VARIATIONS TO WORK SHOWN MUST BE CLAIMED AND APPROVED IN WRITING BEFORE	2 27-05-2016 JH CY CY 1 20-05-2016 SD CY CY	Y SSD UPDATED DRAFT Y SSD DRAFT ISSUE		100 Christie Street St. Leonards NSW 2065 AUSTRALIA Tel: +61 2 9928 2100	JOHNSTAFF PWC	Health Western Sydney	BLACKTOWN ROAD, BLACKTOWN, NSW 2148	SCALE (@B1) As indicated DRAWING No. REVISION
DO NOT PHOTOCOPY - PRINT ORIGINAL FROM ELECTRONIC FILE FOR HARD COPY.	REV. DATE REVW'D APP'D A	APP'D AMENDMENT P.DIR		Tel: +61 2 9928 2100 Fax: +61 2 9928 2510 Web: JACOBS.com		GOVERNMENT Local Health District		PROJECT No. NB98100 SSD-AR-DG-0230 5