


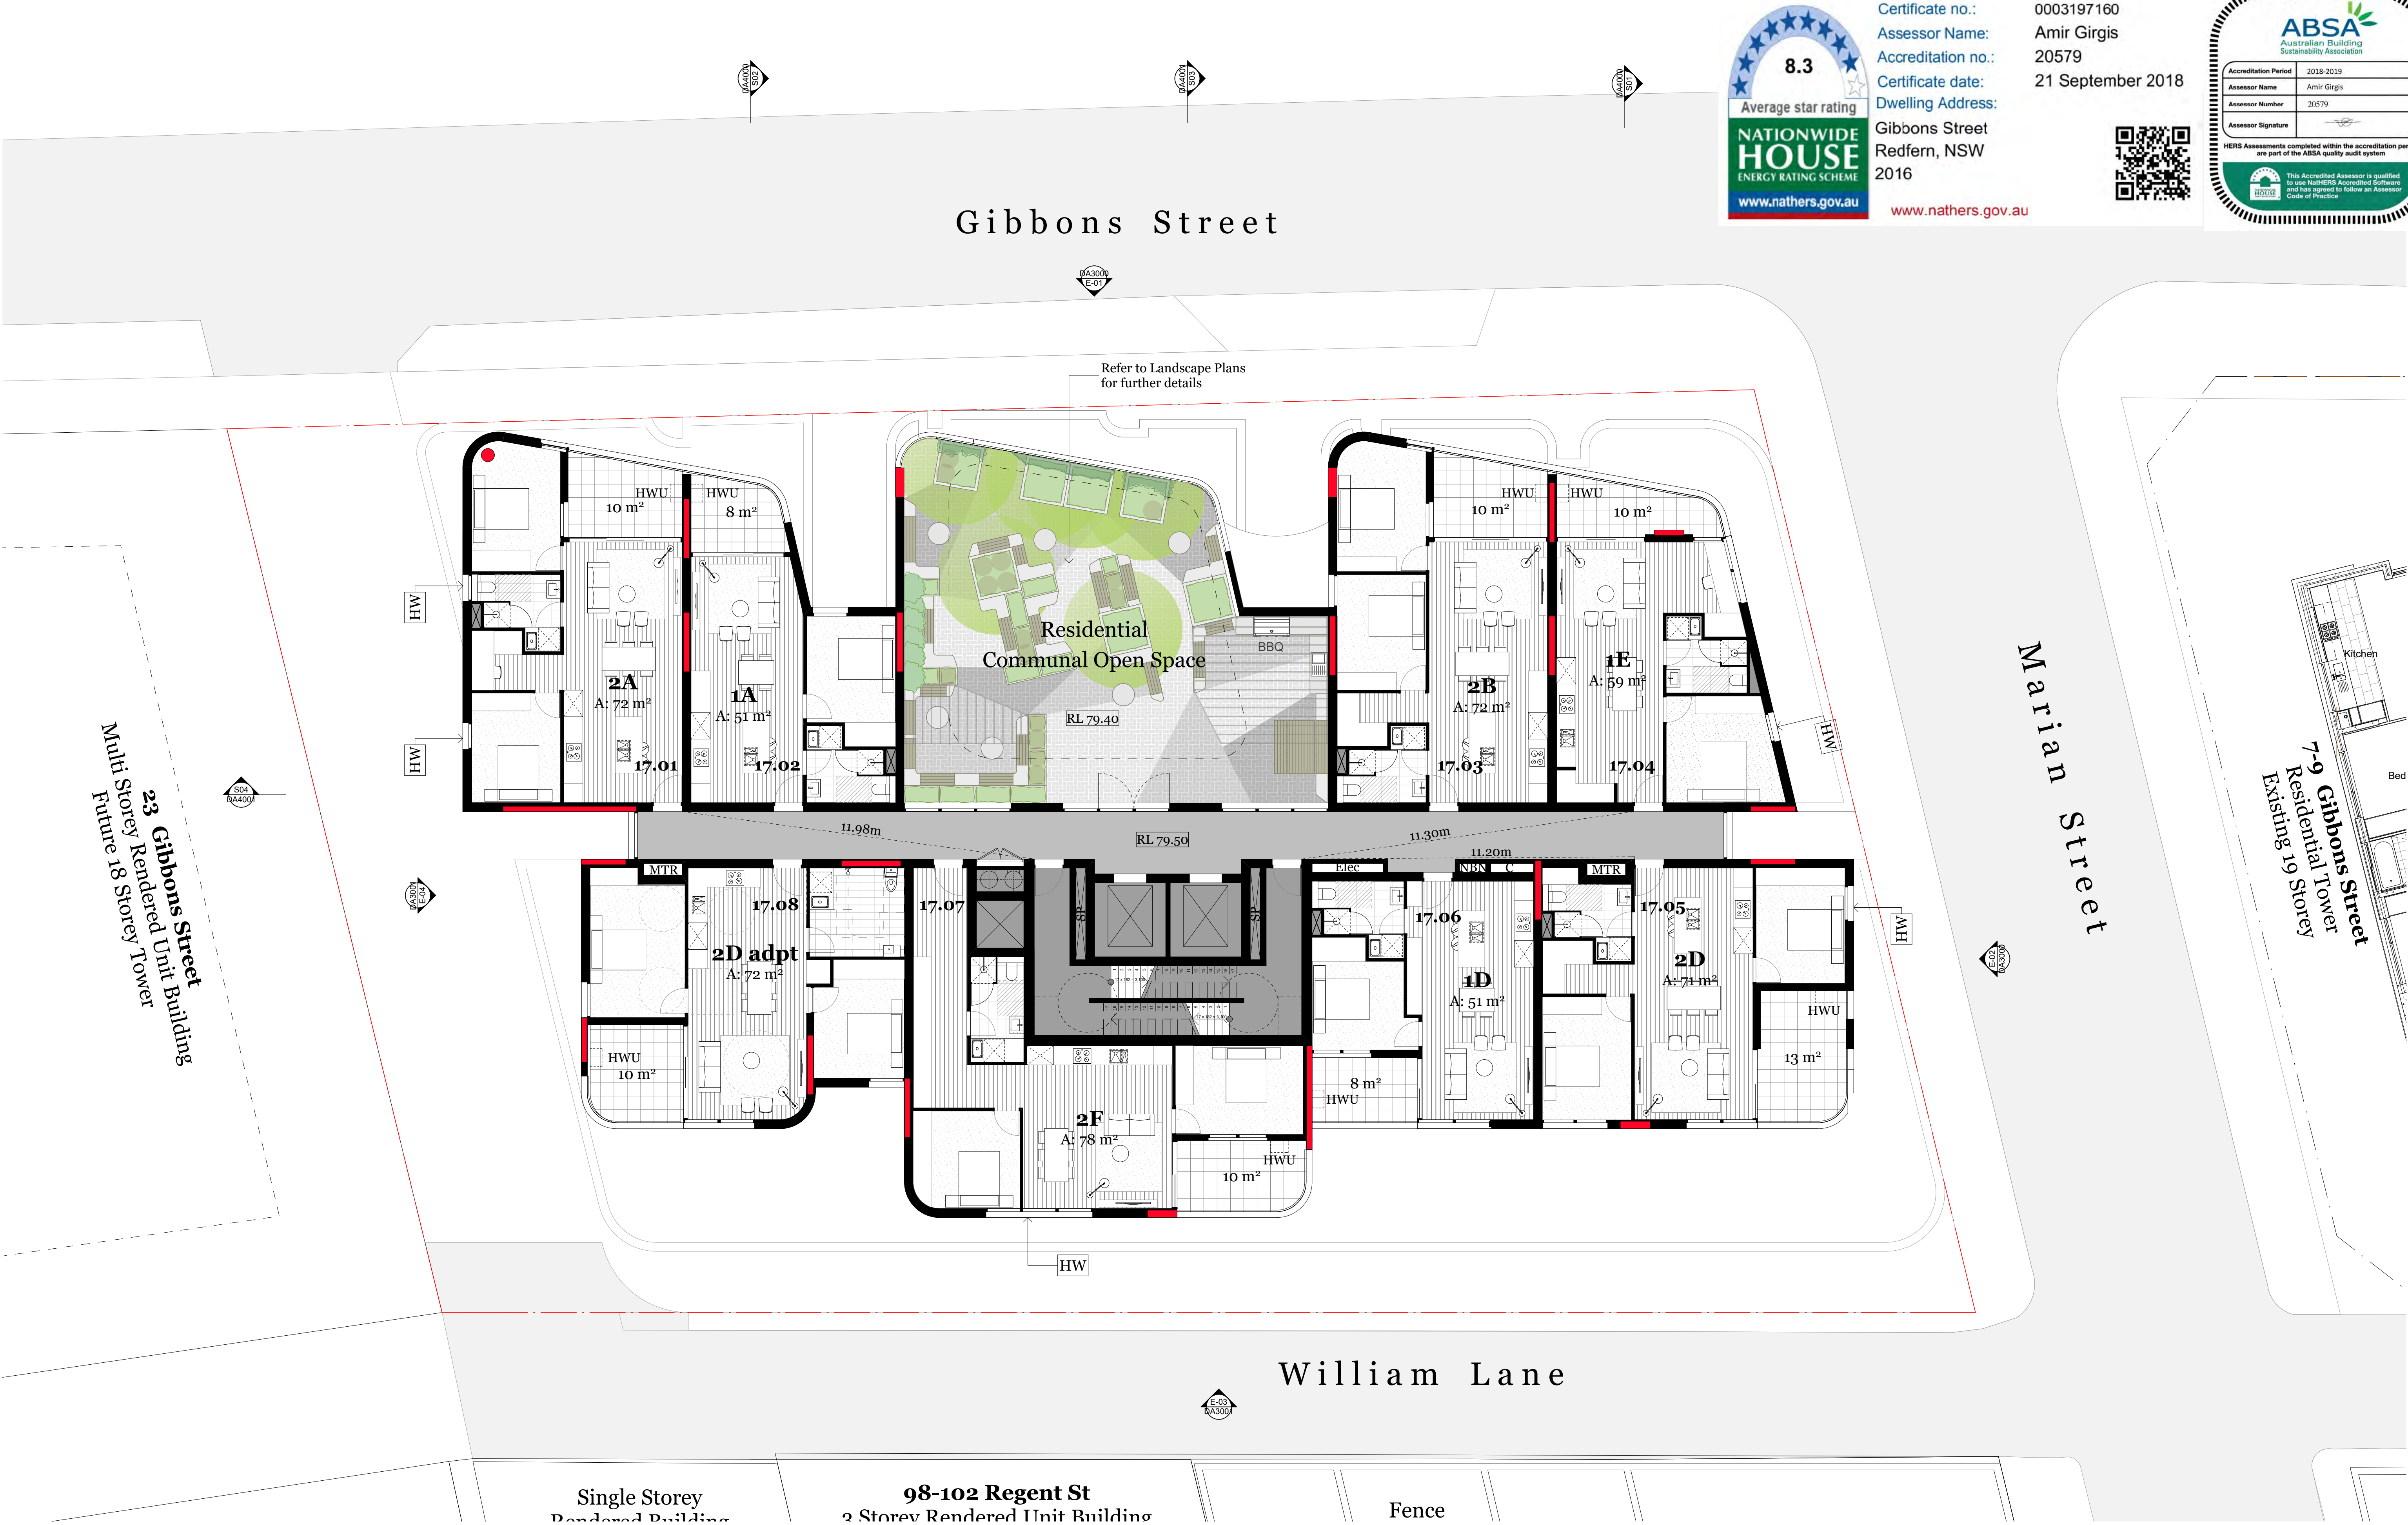

Certificate no.: 0003197160
Assessor Name: Amir Girgis
Accreditation no.: 20579
Certificate date: 21 September 2018
Dwelling Address: Gibbons Street
Redfern, NSW
2016



Consultants

Access - Morris Godding
David Godding
david@mgc.com.au
0407 246 115

Acoustic - Renzo Tonin
Tony Wong
tony.wong@renzotonin.com.au
8218 0515

Building Services - Arrow
Brian Calvert
bcalvert@arrow.com.au
0416 084 260

Civil - ABC Consultants
Ryan Campbell
ryan@abc-consultants.com.au
0402 343 139

Communication - Straight Talk
Jessica Stapleton
jessica@straight-talk.com.au
0433 522 069

ESD - Northrop
Amir Girgis
AGirgis@northrop.com.au
0402 343 139

Fire - Core Engineering
Neil Campbell
neil@coreengineering.com.au
0410 610 928

Flood - WMA Water
Catherine Goonan
goonan@wma.com.au
9299 2855

Geotechnical - CES
Tristan Goodbody
tristan@ces.com.au
8559 2200

HAZMAT - Greencap
James Stewart
james.stewart@greencap.com.au
0427 701 502

Heritage - Artefact
Sandra Wallace
sandra.wallace@artefact.net.au
0403 355 086

Landscape - In View
Isabel Lester
isabel@inviewdesign.com.au
0416 110 058

Surveyor - Norton Survey
Andrew Whitfield
awhitfield@nortonsurvey.com.au
0418 235 072

Planner - Keylan
Michael Woodland
michael@keylan.com.au
0448 726 214

QS - WT Partnership
Paul Elphick
paul@wt-partnership.com.au
0407 243 711

Site Contamination - JBS&G
Daniel Denaro
d.denaro@jbsag.com.au
0468 425 921


Traffic - TTM
Callum Hutcheson
callum@ttmgroup.com.au
0402 095 256

Waste - TTM
Arthur Stamatou
arthur@ttmgroup.com.au
(07) 3327 9500

Wind - Windtech
Simon Ronald
simon@windtechglobal.com
9503 0308




Rev.	Date	By	Ckd	Description
P1	07/09/18	RY	KL	Plans for Review
P2	18/09/18	RY	SO	Arch Set for Review

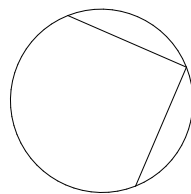

DKO Architecture (NSW) Pty Ltd
119 Redfern Street
Redfern, NSW 2016
T +61 2 8346 4500
info@dko.com.au
www.dko.com.au
ABN: 81956706590

© DKO Architecture (NSW) Pty Ltd
Except as allowed under copyright act, no part of this
drawing may be reproduced or otherwise dealt with
without written permission of DKO Architecture.
NSW: Nominated Architects
Knox de Ridder 5707 David Randerson 8542

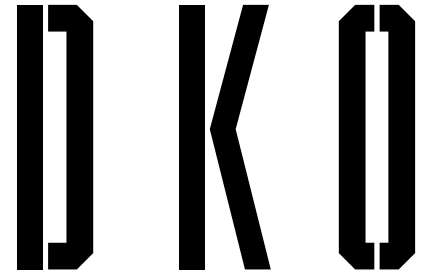

Project Name
Project Address
11 Gibbons Street,
Redfern, NSW 2016

Client
SGCH

Project Number
Drawing Name
Scale
Date
11929
Level 17
1:100@A1
September 2018

Drawing Number
Revision
DA2006
P2



Certificate no.: 0003197160
Assessor Name: Amir Girgis
Accreditation no.: 20579
Certificate date: 21 September 2018
Dwelling Address: Gibbons Street
Redfern, NSW
2016
www.nathers.gov.au



Consultants

Access - Morris Godding
David Godding
david@mgc.com.au
0407 246 115

Building Services - Arrow
Brian Calvert
bcalvert@arrow.com.au
0416 084 260

Communication - Straight Talk
Jessica Stapleton
jessica@straight-talk.com.au
0433 522 069

Fire - Core Engineering
Neil Campbell
neil@coreengineering.com.au
0410 610 928

Geotechnical - CES
Tristan Goodbody
8559 2200

Heritage - Artefact
Sandra Wallace
sandra.wallace@artefact.net.au
0403 355 086

Surveyor - Norton Survey
Andrew Whitfield
awhitfield@nortonpartners.com.au
0418 235 072


QS - WT Partnership
Paul Elphick
paul@wtpartnership.com.au
0407 243 711

Traffic - TTM
Cullum Hutcheson
chutcheson@ttmgroup.com.au
0402 095 256


Wind - Windtech
Simon Ronald
simon@windtechglobal.com
9503 0908



Rev.	Date	By	Ckd	Description
P1	07/09/18	RY	KL	Plans for Review
P2	18/09/18	RY	SO	Arch Set for Review

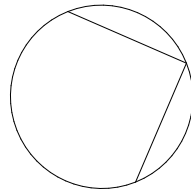

DKO Architecture (NSW) Pty Ltd
119 Redfern Street
Redfern, NSW 2016
T +61 2 8346 4500
info@DKO.com.au
www.DKO.com.au
ABN: 81956706590
© DKO Architecture (NSW) Pty Ltd
Except as allowed under copyright act, no part of this
drawing may be reproduced or otherwise dealt with
without written permission of DKO Architecture.
NSW: Nominated Architects
Kees de Kijper 5767 | David Randerson 8542

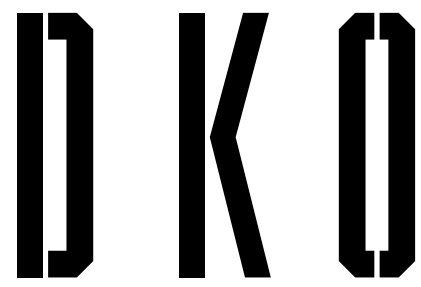

Project Name
Project Address
Client

11 Gibbons street
11 Gibbons Street,
Redfern, NSW 2016

Project Number
Drawing Name
Scale
Date


11929
Roof Level
1:100@A1
September 2018

Drawing Number
Revision


DA2007
P2



Certificate no.: 0003197160
Assessor Name: Amir Girgis
Accreditation no.: 20579
Certificate date: 21 September 2018
Dwelling Address: Gibbons Street Redfern, NSW 2016
www.nathers.gov.au

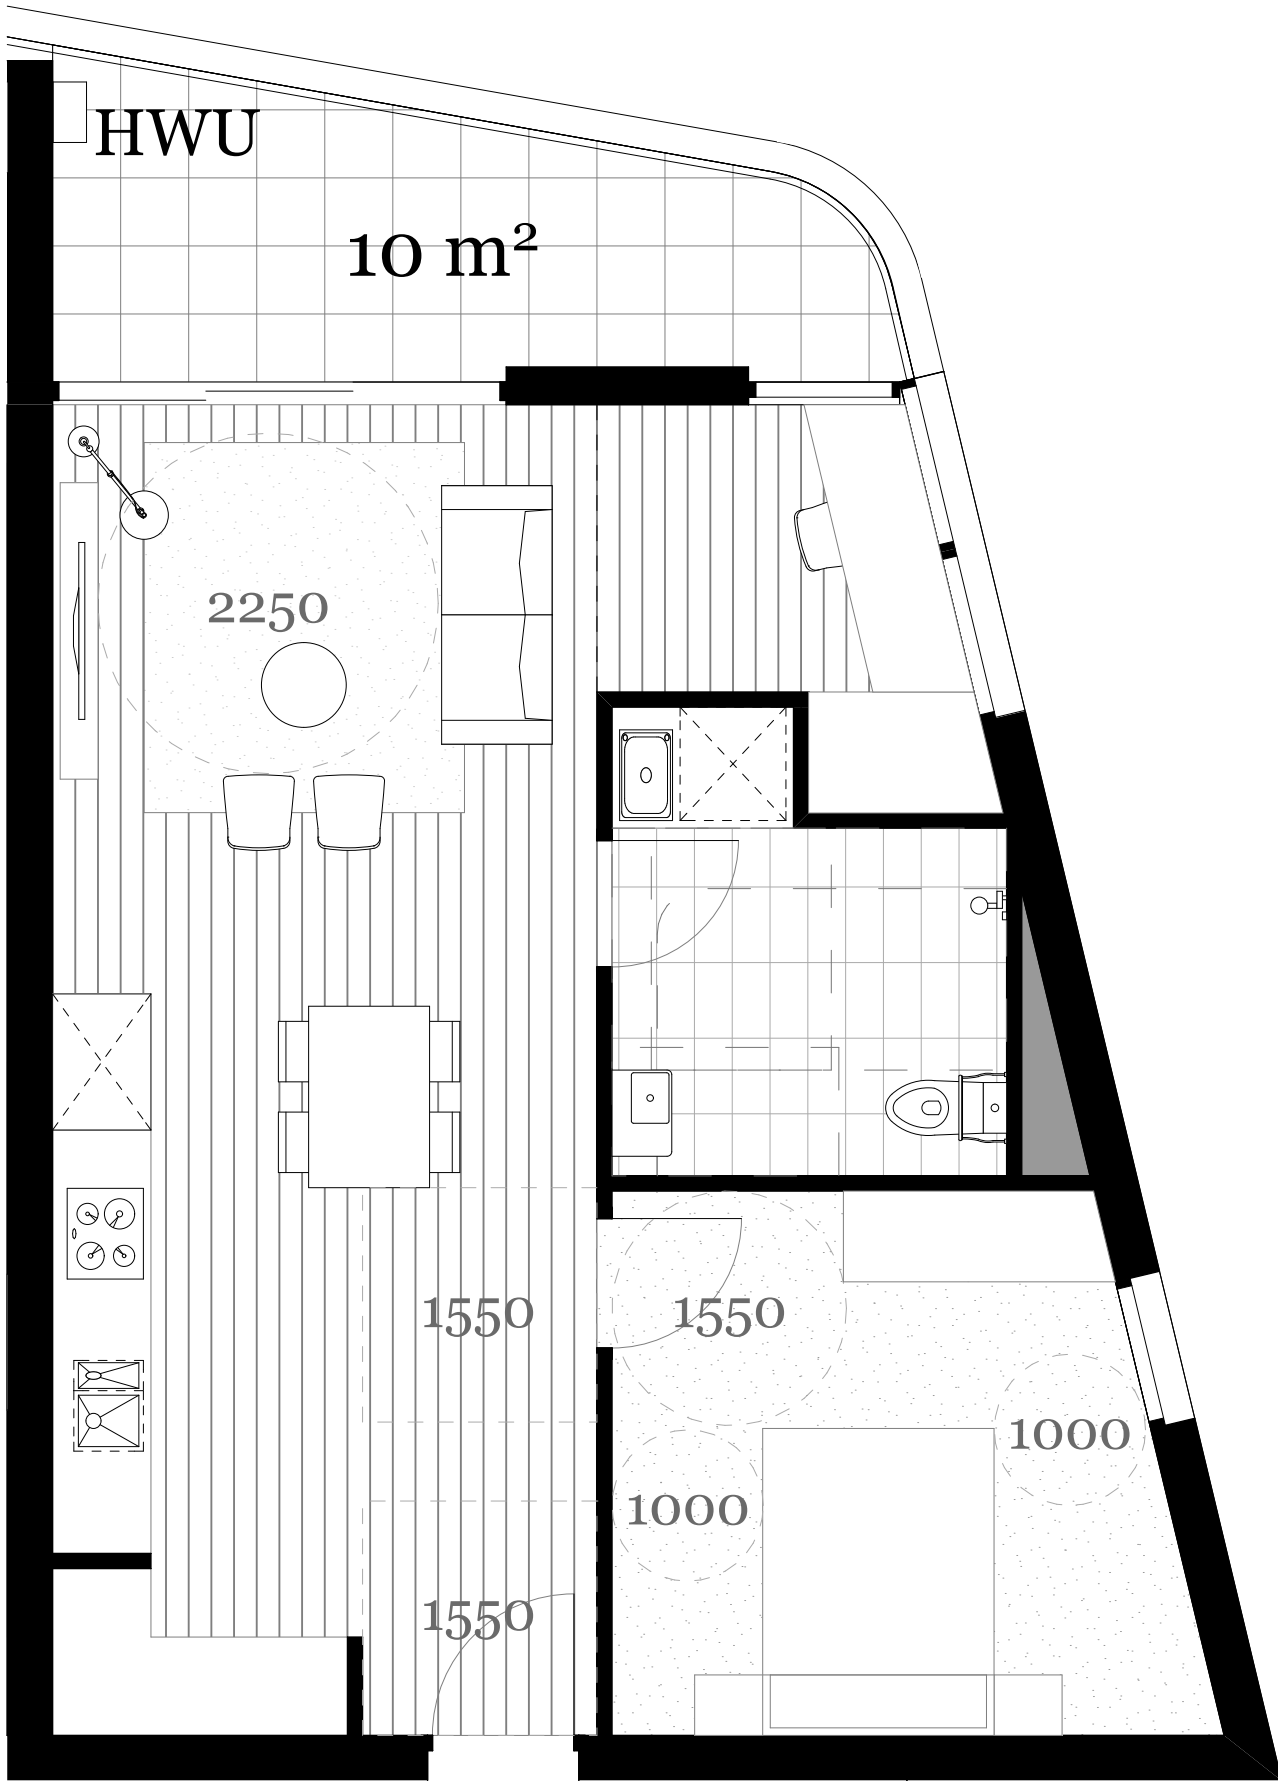

1B Unit - Adaptable Unit

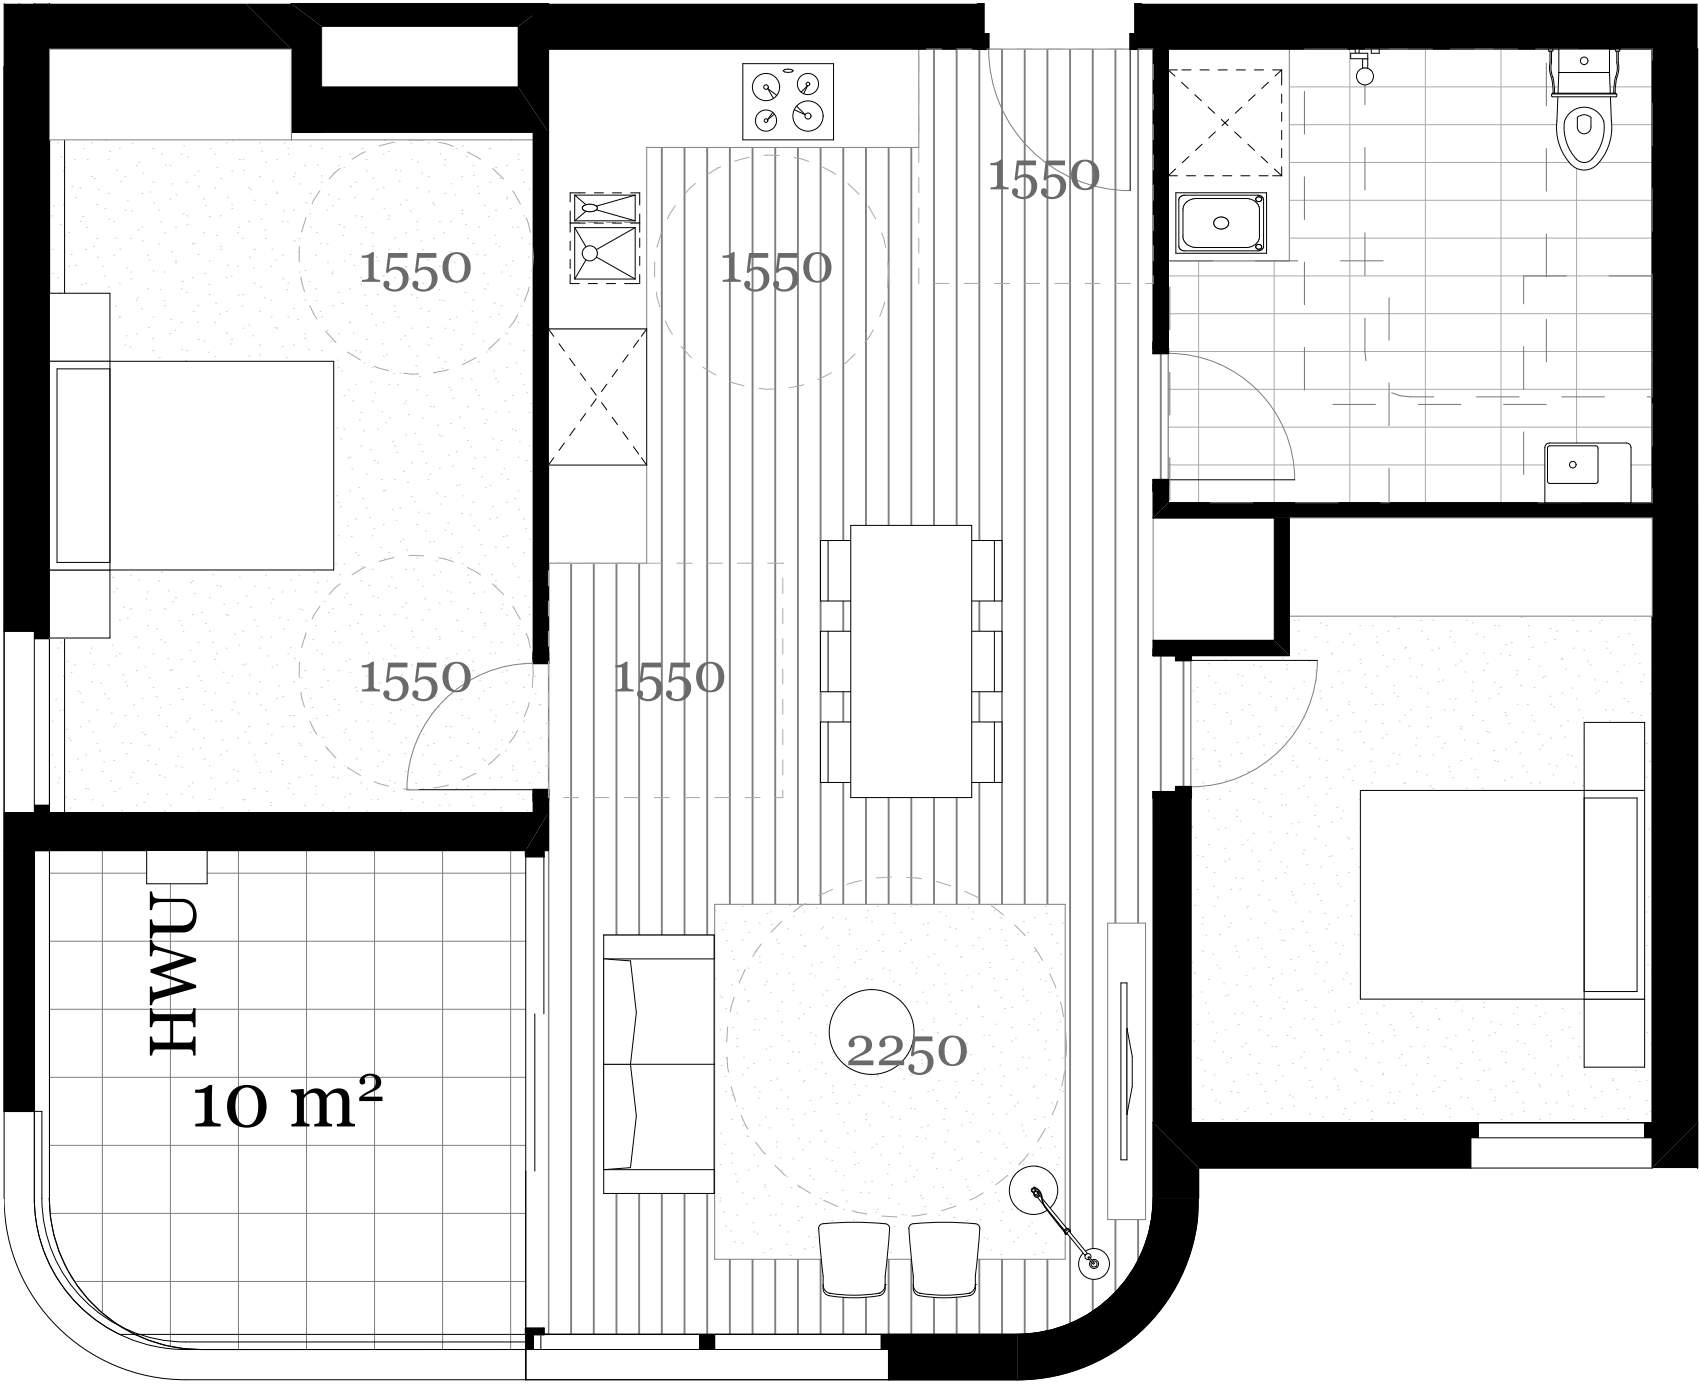

2B Unit - Adaptable Unit

Consultants

Access - Morris Godding
David Godding
david@mgg.com.au
0407 246 115

Building Services - Arrow
Brian Calvert
bcalvert@arrow.com.au
0416 084 260

Communication - Straight Talk
Jessica Stapleton
jessica@straight-talk.com.au
0433 522 069

Fire - Core Engineering
Neil Campbell
neil@coreengineering.com.au
0410 610 928

Geotechnical - CES
Tristan Goodbody
8559 2220

Heritage - Artefact
Sandra Wallace
sandra.wallace@artefact.net.au
0403 355 086

Surveyor - Norton Survey
Andrew Whitfield
awhitfield@nortonsurvey.com.au
0418 235 072

QS - WT Partnership
Paul Elphick
paul@wtpartnership.com.au
0407 243 711

Traffic - TTM
Callum Hutcheson
Callum@ttmgroup.com.au
0402 095 256

Wind - Windtech
Simon Ronald
simon@windtechglobal.com
9503 0308



Rev.	Date	By	Ckd	Description
P1	07/09/18	RY	KL	Plans for Review
P2	18/09/18	RY	SO	Arch Set for Review

DKO Architecture (NSW) Pty Ltd
119 Redfern Street
Redfern, NSW 2016
T +61 2 8346 4500
info@DKO.com.au
www.DKO.com.au
ABN: 81956706590
© DKO Architecture (NSW) Pty Ltd
Except as allowed under copyright act, no part of this
drawing may be reproduced or otherwise dealt with
without written permission of DKO Architecture.
NSW: Nominated Architects
Kees de Kijper 3707 | David Randerson 8542



Project Name
Project Address
11 Gibbons street
11 Gibbons Street,
Redfern, NSW 2016


Project Number
Drawing Name
Scale
Date
11929
Adaptable Unit Layouts
1:50@A1
September 2018

Client
SGCH

Drawing Number
Revision
DA2008
P2




Certificate no.: 0003197160
Assessor Name: Amir Girgis
Accreditation no.: 20579
Certificate date: 21 September 2018
Dwelling Address: Gibbons Street Redfern, NSW 2016
www.nathers.gov.au

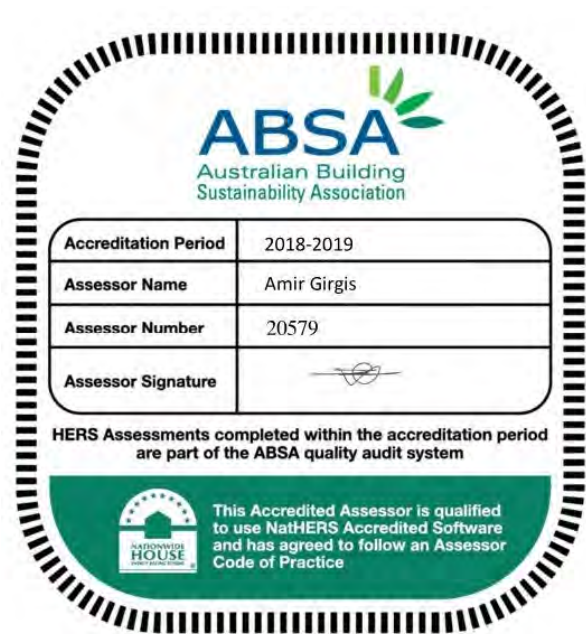

EXTERNAL FINISHES




EF-01
Precast Concrete

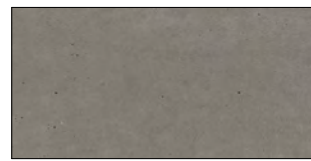

EF-02
Dark Precast Concrete



EF-03
Face Brick

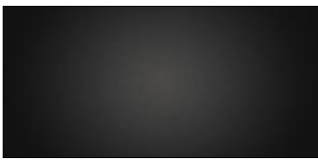

EF-04
Black Powder coat Finish



EF-05
Glazing



EF-06
Dark Face Brick



Consultants		Building Services - Arrow		Communication - Straight Talk		Fire - Core Engineering		Geotechnical - CES		Heritage - Artefact		Surveyor - Norton Survey		QS - WT Partnership		Traffic - TTM		Wind - Windtech	
Access - Morris Goding David Goding david@imgc.com.au 0407 246 115		Brian Calvert bcalvert@arrow.com.au 0416 084 260		Jessica Stapleton jessica@straight-talk.com.au 0433 522 069		Neil Campbell neil@coreengineering.com.au 0410 610 928		Andrew Whitfield awhitfield@partners.com.au 0418 235 072		Sandra Wallace sandra@artefact.net.au 0403 355 086		Tristan Goodbody 8559 2220 0407 243 711		Paul Elphick pelphick@wtpartnership.com.au 0407 243 711		Callum Hutcheson chutcheson@ttmgroup.com.au 0402 095 256		Simon Ronald simon@windtechglobal.com 9503 0308	
Acoustic - Renzo Tomlin Tony Wong tony.wong@renzotomlin.com.au 8218 0515		Civil - ABC Consultants Ryan Campbell ryan@abc-consultants.com.au 0402 343 139		ESD - Northrop Amir Girgis AGirgis@northrop.com.au 0402 343 139		Flood - WMA Water Catherine Goonan goonan@wma-water.com.au 9299 2855		HAZMAT - Greencap James Stewart james.stewart@greencap.com.au 0447 701 502		Landscape - In View Isabel Lester isabel@inviewdesign.com.au 0416 110 058		Planner - Keylan Michael Woodland michael@keylan.com.au 0448 726 214		Site Contamination - JBS&G Daniel Denaro ddenaro@jbsg.com.au 0468 425 921		Waste - TTM Arthur Stamatou astamatou@ttmgroup.com.au (07) 3327 9500			



Rev.	Date	By	Ckd	Description
P1	07/09/18	RY	KL	Plans for Review
P2	18/09/18	RY	SO	Arch Set for Review

DKO Architecture (NSW) Pty Ltd
119 Redfern Street
Redfern, NSW 2016
T +61 2 8346 4500
info@DKO.com.au
www.DKO.com.au
ABN: 81956706590
© DKO Architecture (NSW) Pty Ltd
Except as allowed under copyright act, no part of this
drawing may be reproduced or otherwise dealt with
without written permission of DKO Architecture.
NSW: Nominated Architects
Kees de Ruijter 3707 | David Randerson 8542




Project Name Project Address	11 Gibbons street 11 Gibbons Street, Redfern, NSW 2016	Project Number Drawing Name Scale Date	11929 West & North Elevations 1:200, 1:1@A1 September 2018
Client	SGCH	Drawing Number Revision	DA3000 P2



Certificate no.: 0003197160
Assessor Name: Amir Girgis
Accreditation no.: 20579
Certificate date: 21 September 2018
Gibbons Street
Redfern, NSW
2016





www.nathers.gov.au

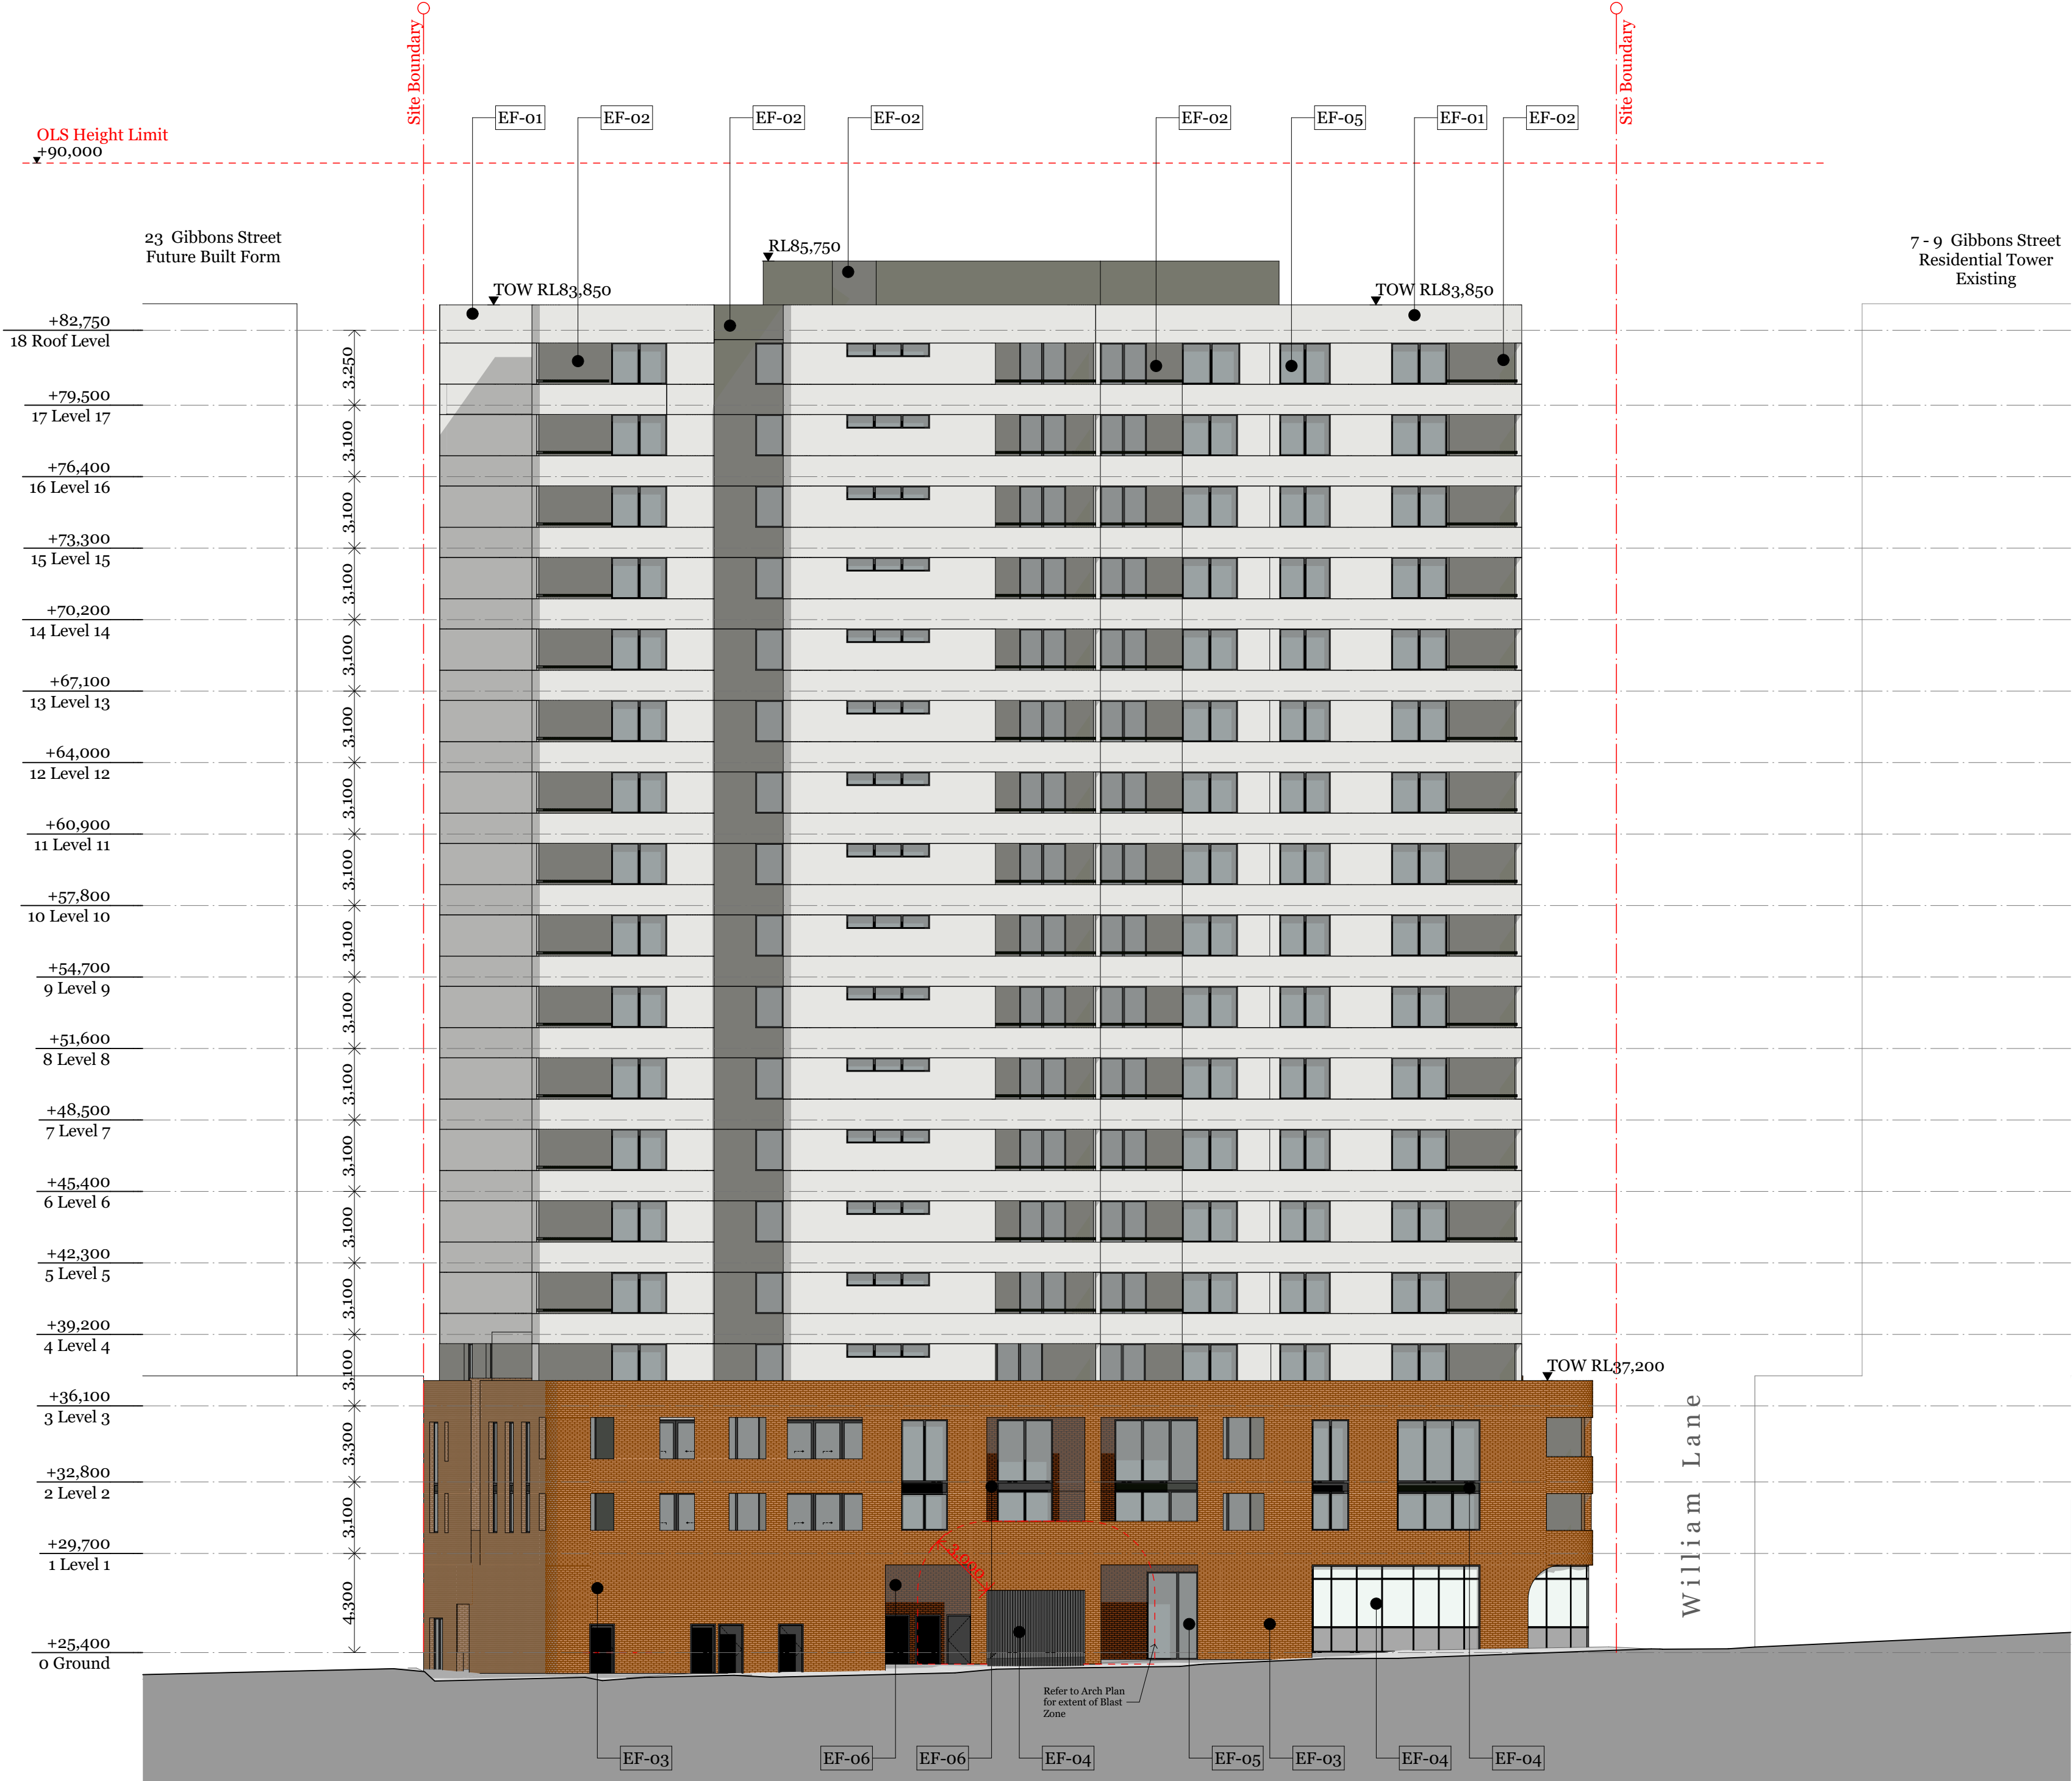

EAST ELEVATION

EXTERNAL FINISHES

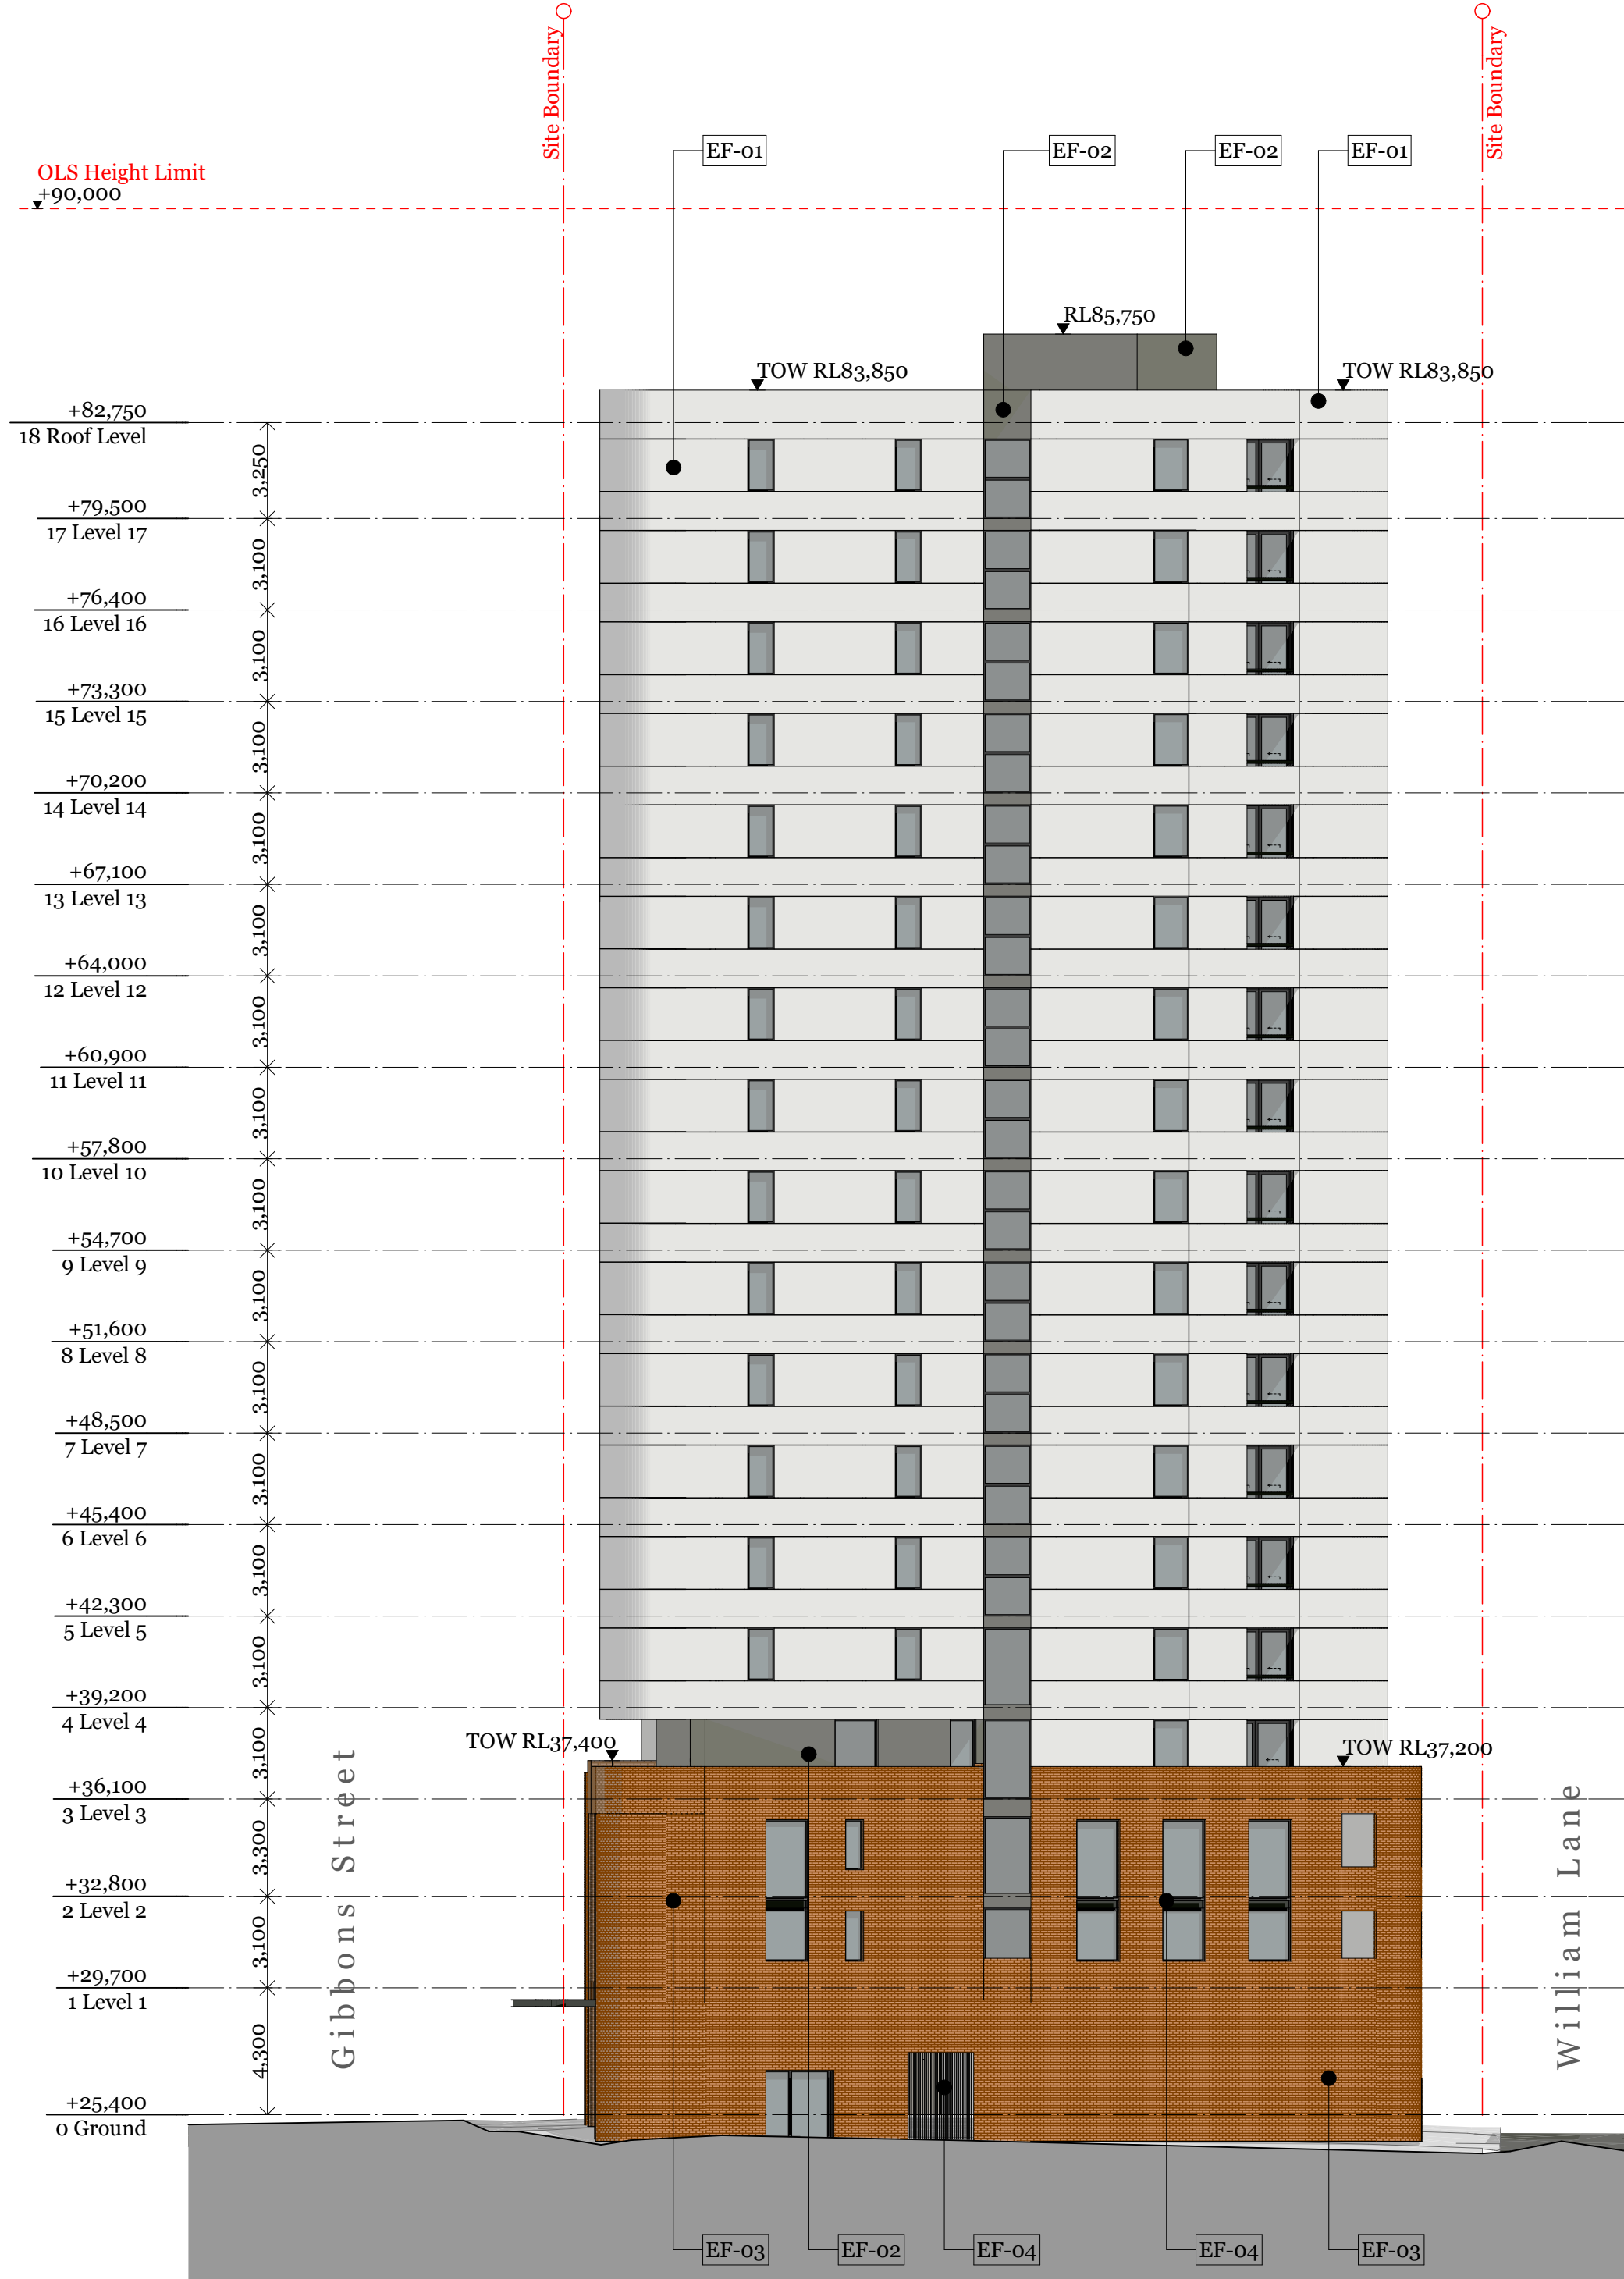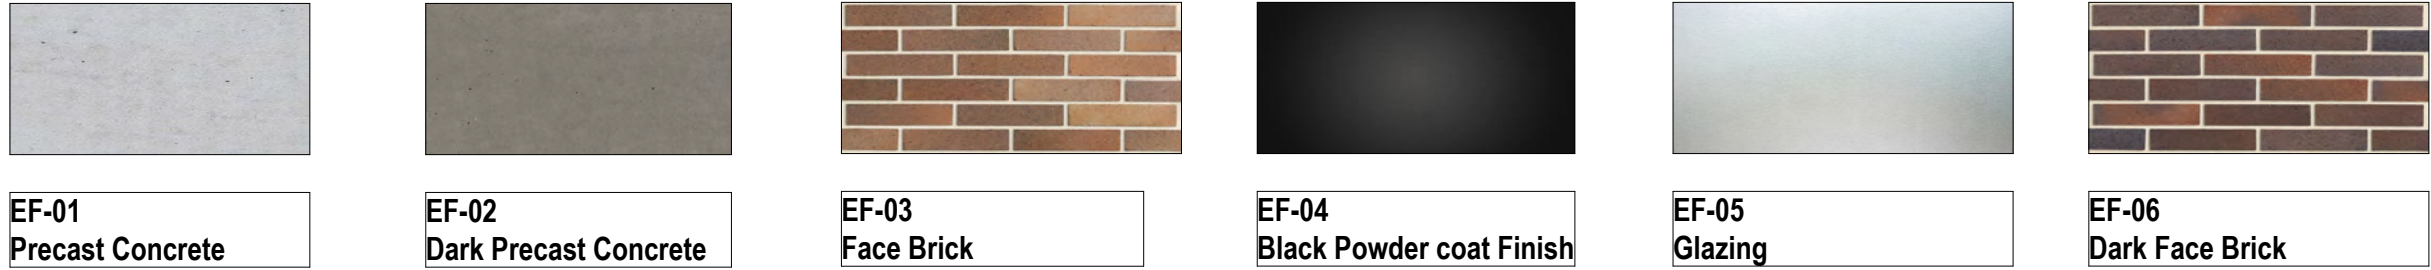

SOUTH ELEVATION

E-03

E-04

Consultants

Access - Morris Goding
David Goding
david@mgc.com.au
0407 245 115

Acoustic - Renzo Tomlin
Tony Wong
tony.wong@renzotomlin.com.au
8218 0515

Building Services - Arrow
Brian Calvert
bcalvert@arrow.com.au
0416 084 260

Civil - ABC Consultants
Ryan Campbell
ryan@abc-consultants.com.au
0402 343 139

Communication - Straight Talk
Jessica Stapleton
jessica@straight-talk.com.au
0433 522 069

ESD - Northrop
Amir Girgis
AGirgis@northrop.com.au
0402 343 139

Fire - Core Engineering
Neil Campbell
neil@coreengineering.com.au
0410 610 928

Flood - WMA Water
Catherine Goonan
goonan@wma-water.com.au
9299 2855

Geotechnical - CES
Tristan Goodbody
tristan@ces.com.au
8559 2200

HAZMAT - Greencap
James Stewart
james.stewart@greencap.com.au
0427 701 502

Heritage - Artefact
Sandra Wallace
sandra.wallace@artefact.net.au
0418 255 086

Landscape - In View
Isabel Lester
isabel@inviewdesign.com.au
0416 110 058

Surveyor - Norton Survey
Andrew Whitfield
awhitfield@nortonsurvey.com.au
0418 255 072

Planner - Keylan
Michael Woodland
michael@keylan.com.au
0448 726 214

QS - WT Partnership
Paul Elphick
paul@wt-partnership.com.au
0407 243 711

Site Contamination - JBS&G
Daniel Denaro
d.denaro@jbsag.com.au
0468 425 921

Traffic - TTM
Callum Hutcheson
callum@ttmgroup.com.au
0402 095 256

Waste - TTM
Arthur Stamatou
arthur@ttmgroup.com.au
(07) 3327 9500


Wind - Windtech
Simon Ronald
simon@windtechglobal.com
9503 0908



Rev.	Date	By	Ckd	Description
P1	07/09/18	RY	KL	Plans for Review
P2	18/09/18	RY	SO	Arch Set for Review

DKO Architecture (NSW) Pty Ltd
119 Redfern Street
Redfern, NSW 2016
T +61 2 8346 4500
info@dko.com.au
www.dko.com.au
ABN: 81956706590

© DKO Architecture (NSW) Pty Ltd
Except as allowed under copyright act, no part of this
drawing may be reproduced or otherwise dealt with
without written permission of DKO Architecture.
NSW: Nominated Architects
Knox de Ridder 57071 David Randerson 8542

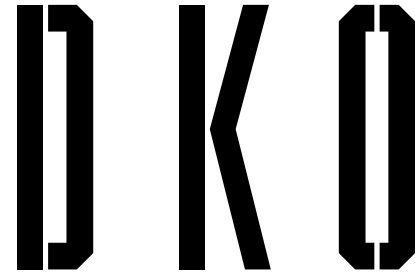

Project Name
Project Address
11 Gibbons street
11 Gibbons Street,
Redfern, NSW 2016


Project Number
Drawing Name
Scale
Date
1:200, 1:1@A1
September 2018

Client
SGCH

Drawing Number
Revision
DA3001
P2



Certificate no.: 0003197160
Assessor Name: Amir Girgis
Accreditation no.: 20579
Certificate date: 21 September 2018
Dwelling Address: Gibbons Street Redfern, NSW 2016

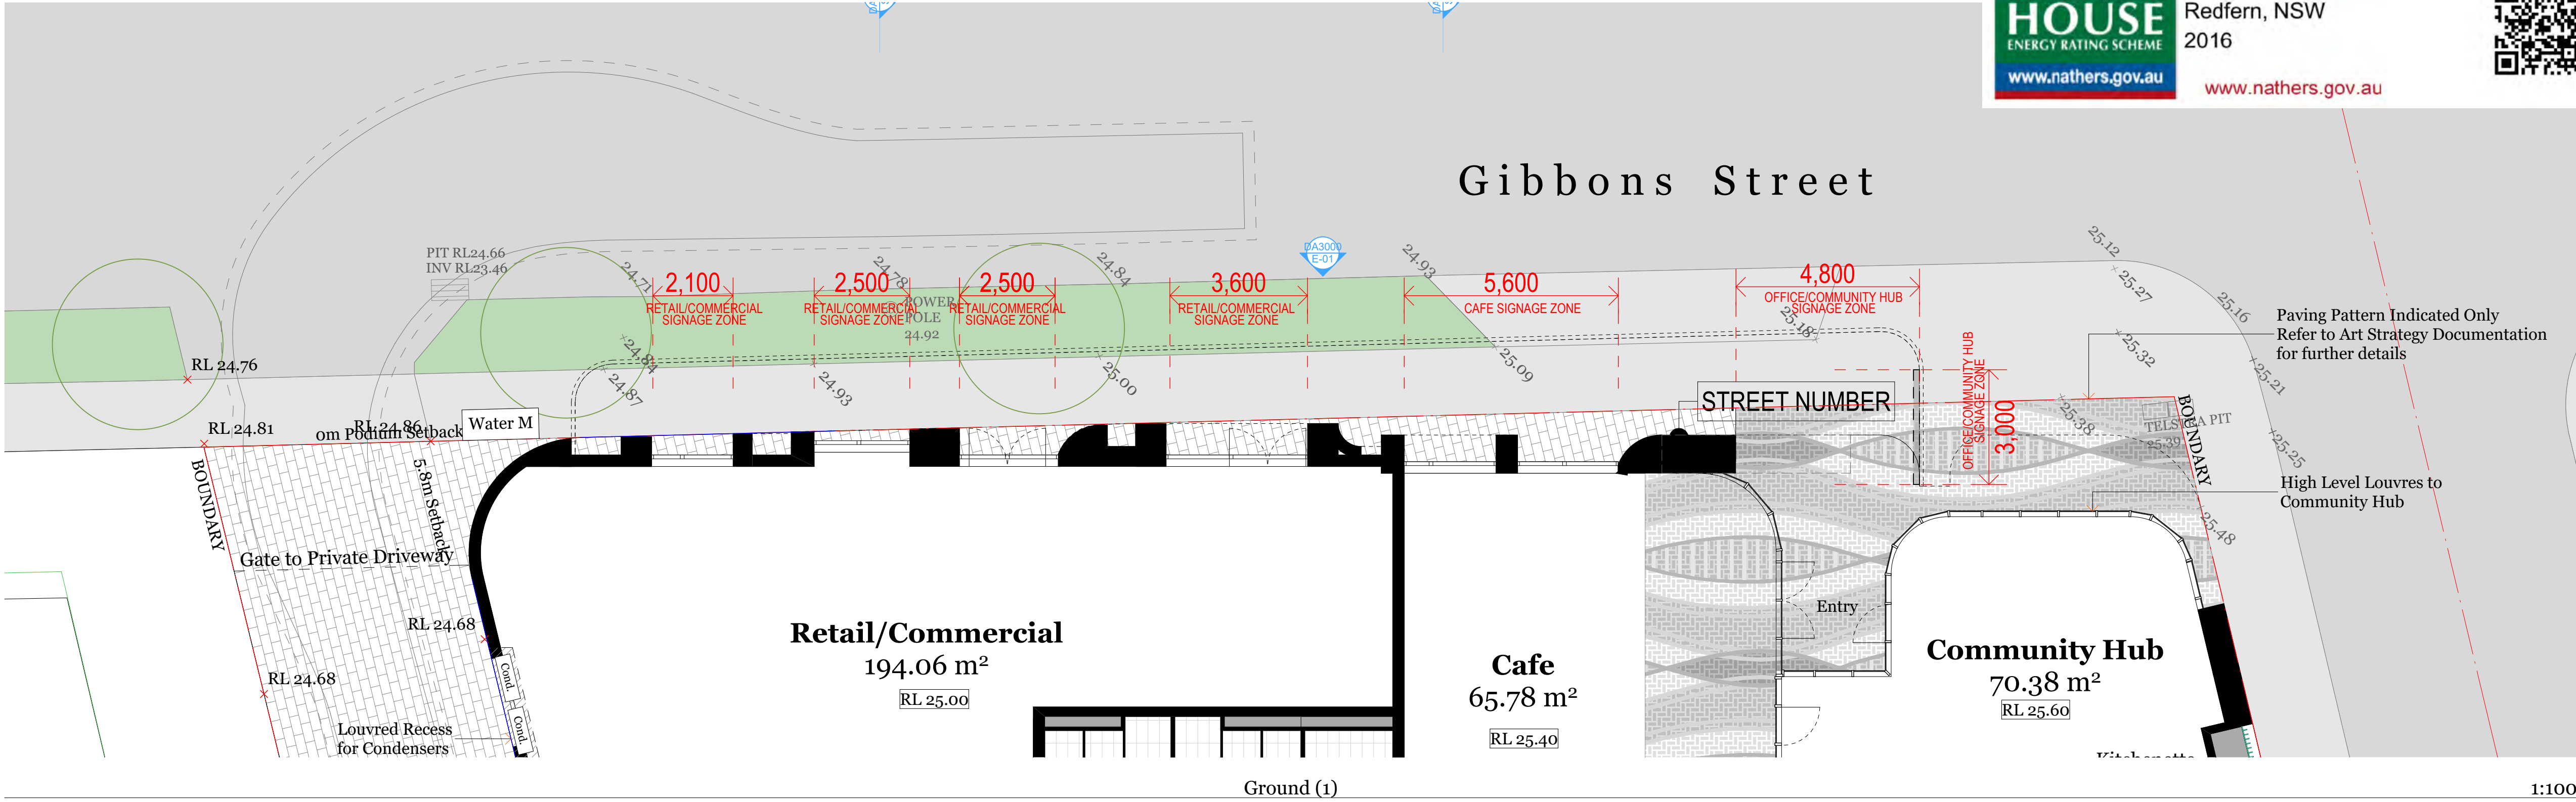



8.3

Average star rating

NATIONWIDE

HOUSE

ENERGY RATING SCHEME

www.nathers.gov.au

Certificate no.:

0003197160

Assessor Name:

Amir Girgis

Accreditation no.:

20579

Certificate date:

21 September 2018

Dwelling Address:

Gibbons Street
Redfern, NSW
2016

www.nathers.gov.au

ABSA

Australian Building
Sustainability Association

Accreditation Period	2018-2019
Assessor Name	Amir Girgis
Assessor Number	20579
Assessor Signature	

HERS Assessments completed within the accreditation period are part of the ABSA quality audit system

This Accredited Assessor is qualified to use NABERS Accredited Software and has agreed to follow an Assessor Code of Practice

Consultants									
Access - Morris Godding David Godding david@mgc.com.au 0407 246 115	Building Services - Arrow Brian Calvert bcalvert@arrow.com.au 0416 084 260	Communication - Straight Talk Jessica Stapleton jessica@straight-talk.com.au 0433 322 069	Fire - Core Engineering Neil Campbell neill@coreengineering.com.au 0410 610 928	Geotechnical - CES Tristan Goodbody 8559 2200	Heritage - Artefact Sandra Wallace sandra.wallace@artefact.net.au 0403 355 086	Surveyor - Norton Survey Andrew Whitfield awhitfield@nortonpartners.com.au 0418 235 072	QS - WT Partnership Paul Elphick paul@wtpartnership.com.au 0407 243 711	Traffic - TTM Callum Hutcheson chutcheson@ttmgroup.com.au 0402 095 226	Wind - Windtech Simon Ronald simon@windtechglobal.com 9503 0308
Acoustic - Renzo Tonin Tony Wong tony.wong@renzotonin.com.au 8218 0515	Civil - ABC Consultants Ryan Campbell ryan@abc-consultants.com.au 0402 343 139	ESD - Northrop Amir Girgis AGirgis@northrop.com.au 0427 701 502	Flood - WMA Water Catherine Goonan goonan@wma.com.au 9299 2855	HAZMAT - Greencap James Stewart james.stewart@greencap.com.au 0447 701 502	Landscape - In View Isabel Lester isabel@inviewdesign.com.au 0416 110 038	Planner - Keylan Michael Woodland michael@keylan.com.au 0448 425 921	Site Contamination - JBS&G Daniel Denaro ddenaro@jbsg.com.au 0468 425 921	Waste - TTM Arthur Stamboulis astamboulis@ttmgroup.com.au (07) 3327 9500	Wind - Windtech Simon Ronald simon@windtechglobal.com 9503 0308

Rev.	Date	By	Ckd	Description
P1	07/09/18	RY	KL	Plans for Review
P2	18/09/18	RY	SO	Arch Set for Review

DKO Architecture (NSW) Pty Ltd
119 Redfern Street
Redfern, NSW 2016
T +61 2 8346 4500
info@DKO.com.au
www.DKO.com.au
ABN: 81956706590
© DKO Architecture (NSW) Pty Ltd
Except as allowed under copyright act, no part of this
drawing may be reproduced or otherwise dealt with
without written permission of DKO Architecture.
NSW: Nominated Architects
Kees de Ruijter 3707 | David Randerson 8542

Project Name	11 Gibbons street	Project Number	11929
Project Address	11 Gibbons Street, Redfern, NSW 2016	Drawing Name	Perspective 1
		Scale	
		Date	September 2018
Client	SGCH	Drawing Number	DA3101
		Revision	P2



Certificate no.: 0003197160
Assessor Name: Amir Girgis
Accreditation no.: 20579
Certificate date: 21 September 2018
Dwelling Address: Gibbons Street Redfern, NSW 2016



Consultants

Access - Morris Godding
David Godding
david@mgc.com.au
0407 245 115

Acoustic - Renzo Tonin
Tony Wong
tony.wong@renzotonin.com.au
8218 0515

Building Services - Arrow
Brian Calvert
bcalvert@arrow.com.au
0416 084 260

Civil - ABC Consultants
Ryan Campbell
r.campbell@abc-consultants.com.au
0402 343 139

Communication - Straight Talk
Jessica Stapleton
jessica@straight-talk.com.au
0433 522 069

ESD - Northrop
Amir Girgis
AGirgis@northrop.com.au
0427 343 139

Fire - Core Engineering
Tristan Goodbody
tristan@coreengineering.com.au
0410 610 928

Flood - WMA Water
Catherine Goonan
goonan@wma.com.au
9299 2855

Geotechnical - CES
Neil Campbell
neil@congeoengineering.com.au
0410 610 928

HAZMAT - Greencap
James Stewart
james.stewart@greencap.com.au
0427 701 502

Heritage - Artefact
Sandra Wallace
sandra.wallace@artefact.net.au
0403 355 086

Landscape - In View
Isabel Lester
isabel@inviewdesign.com.au
0416 110 038

Surveyor - Norton Survey
Andrew Whitfield
awhitfield@nortonsurvey.com.au
0418 235 072

Planner - Keylan
Michael Woodland
michael@keylan.com.au
0448 726 214

QS - WT Partnership
Paul Elphick
paul@wtpartnership.com.au
0407 243 711

Site Contamination - JBS&G
Daniel Denaro
d.denaro@jbsag.com.au
0468 425 921

Traffic - TTM
Callum Hutcheson
callum@ttmgroup.com.au
0402 095 256

Waste - TTM
Arthur Stamatou
arthur@ttmgroup.com.au
(07) 3327 9500


Wind - Windtech
Simon Ronald
simon@windtechglobal.com
9503 0308



Rev.	Date	By	Ckd	Description
P1	07/09/18	RY	KL	Plans for Review
P2	18/09/18	RY	SO	Arch Set for Review

DKO Architecture (NSW) Pty Ltd
119 Redfern Street
Redfern, NSW 2016
T +61 2 8346 4500
info@dko.com.au
www.dko.com.au
ABN: 81956706590

© DKO Architecture (NSW) Pty Ltd
Except as allowed under copyright act, no part of this
drawing may be reproduced or otherwise dealt with
without written permission of DKO Architecture.
NSW: Nominated Architects
Knox de Reijger 2707 | David Randerson 8542

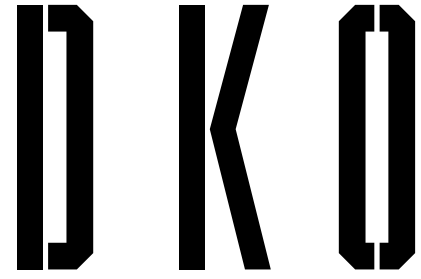

Project Name
Project Address
11 Gibbons street
11 Gibbons Street,
Redfern, NSW 2016

Client
SGCH

Project Number
Drawing Name
Scale
Date
11929
Perspective 2
September 2018

Drawing Number
Revision
DA3102
P2



Certificate no.: 0003197160
Assessor Name: Amir Girgis
Accreditation no.: 20579
Certificate date: 21 September 2018
Dwelling Address: Gibbons Street Redfern, NSW 2016



Consultants

Access - Morris Godding
David Godding
david@mgc.com.au
0407 246 115

Acoustic - Renzo Tomlin
Tony Wong
tony.wong@renzotomlin.com.au
8218 0515

Building Services - Arrow
Brian Calcutt
bcalcutt@arrow.com.au
0416 084 260

Civil - ABC Consultants
Ryan Campbell
ryan@abc-consultants.com.au
0402 343 139

Communication - Straight Talk
Jessica Stapleton
jessica@straight-talk.com.au
0433 522 069

ESD - Northrop
Amir Girgis
AGirgis@northrop.com.au
9299 2855

Fire - Core Engineering
Neil Campbell
neil@coreengineering.com.au
0410 610 928

Flood - WMA Water
Catherine Goonan
goonan@wma.com.au
9299 2855

Geotechnical - CES
Tristan Goodbody
8559 2200

HAZMAT - Greencap
James Stewart
james.stewart@greencap.com.au
0427 701 502

Heritage - Artefact
Sandra Wallace
sandra.wallace@artefact.net.au
0403 355 086

Landscape - In View
Isabel Lester
isabel@inviewdesign.com.au
0416 110 038

Surveyor - Norton Survey
Andrew Whitfield
awhitfield@nortonpartners.com.au
0418 235 072

Planner - Keylan
Michael Woodland
michael@keylan.com.au
0448 726 214

QS - WT Partnership
Paul Elphick
paul@wt-partnership.com.au
0407 243 711

Site Contamination - JBS&G
Daniel Denaro
DDenaro@jbsg.com.au
0468 425 921

Traffic - TTM
Callum Hutcheson
Callum@ttmgroup.com.au
0402 095 256

Waste - TTM
Arthur Stamatou
astamatou@ttmgroup.com.au
(07) 3327 9500


Wind - Windtech
Simon Ronald
simon@windtechglobal.com
9503 0308



Rev.	Date	By	Ckd	Description
P1	07/09/18	RY	KL	Plans for Review
P2	18/09/18	RY	SO	Arch Set for Review

DKO Architecture (NSW) Pty Ltd
119 Redfern Street
Redfern, NSW 2016
T +61 2 8346 4500
info@dko.com.au
www.dko.com.au
ABN: 81956706590

© DKO Architecture (NSW) Pty Ltd
Except as allowed under copyright act, no part of this
drawing may be reproduced or otherwise dealt with
without written permission of DKO Architecture.
NSW: Nominated Architects
Kees de Ruijter 3707 | David Randerson 8542

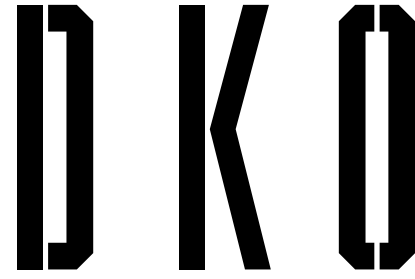

Project Name
Project Address

11 Gibbons street
11 Gibbons Street,
Redfern, NSW 2016

Project Number
Drawing Name
Scale
Date

11929
Perspective 3
September 2018

Client
SGCH

Drawing Number
Revision

DA3103
P2



Certificate no.: 0003197160
Assessor Name: Amir Girgis
Accreditation no.: 20579
Certificate date: 21 September 2018
Dwelling Address: Gibbons Street, Redfern, NSW 2016
www.nathers.gov.au



Consultants

Access - Morris Godding
David Godding
david@mgc.com.au
0407 246 115

Building Services - Arrow
Brian Calcutt
bcalcutt@arrow.com.au
0416 084 260

Communication - Straight Talk
Jessica Stapleton
jessica@straight-talk.com.au
0433 322 069

Fire - Core Engineering
Neil Campbell
neil@coreengineering.com.au
0410 610 928

Geotechnical - CES
Tristan Goodbody
8559 2200

Heritage - Artefact
Sandra Wallace
sandra.wallace@artefact.net.au
0403 355 086

Surveyor - Norton Survey
Andrew Whitfield
awhitfield@nortonpartners.com.au
0418 235 072

QS - WT Partnership
Paul Elphick
paul@wtpartnership.com.au
0407 243 711


Traffic - TTM
Callum Hutcheson
Callum@ttmgroup.com.au
0402 095 256

Wind - Windtech
Simon Ronald
simon@windtechglobal.com
9503 0908



Rev.	Date	By	Ckd	Description
P1	07/09/18	RY	KL	Plans for Review
P2	18/09/18	RY	SO	Arch Set for Review

DKO Architecture (NSW) Pty Ltd
119 Redfern Street
Redfern, NSW 2016
T +61 2 8346 4500
info@DKO.com.au
www.DKO.com.au
ABN: 81956706590
© DKO Architecture (NSW) Pty Ltd
Except as allowed under copyright act, no part of this
drawing may be reproduced or otherwise dealt with
without written permission of DKO Architecture.
NSW: Nominated Architects
Knox de Kijger 3707 | David Randerson 8542

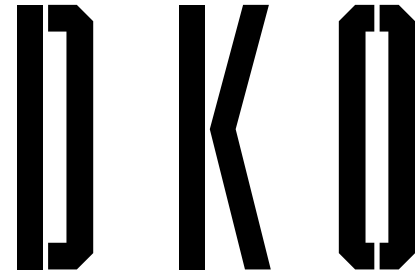

Project Name
Project Address
11 Gibbons street
11 Gibbons Street,
Redfern, NSW 2016

Project Number
Drawing Name
Scale
Date
11929
Perspective 4
September 2018

Client
SGCH

Drawing Number
Revision
DA3104
P2



8.3

Average star rating

NATIONWIDE

HOUSE

ENERGY RATING SCHEME

www.nathers.gov.au

Certificate no.:

Assessor Name:

Accreditation no.:

Certificate date:

Dwelling Address:

Gibbons Street

Redfern, NSW

2016

0003197160

Amir Girgis

20579

21 September 2018

ABSA

Accredited Assessor

2018-2019

Assessor Name:

Assessor Number:

Assessor Signature:

This Accredited Assessor is certified to provide NABERS Energy Rating and Green Star ratings to buildings in Australia.

www.nathers.gov.au

Consultants											
Access - Morris Godding David Godding david@mgc.com.au 0407 246 115			Building Services - Arrow Brian Calvert bcalvert@arrow.com.au 0433 522 069			Communication - Straight Talk Jessica Stapleton jessica@straight-talk.com.au 0416 084 260			Fire - Core Engineering Neil Campbell neil@coreengineering.com.au 0410 610 928		
Acoustic - Renzo Tomlin Tony Wong tony.wong@renzotomlin.com.au 8218 0515			Civil - ABC Consultants Ryan Campbell ryan@abc-consultants.com.au 0402 343 139			ESD - Northrop Amir Girgis agiris@northrop.com.au 0402 343 139			Flood - WMA Water Catherine Goonan goonan@wma.com.au 0402 343 139		
Heritage - Artefact Sandra Wallace sandra.wallace@artefact.net.au 0403 355 086			Geotechnical - CES Tristan Goodbody tristan@ces.com.au 0418 235 072			Heritage - Artefact Sandra Wallace sandra.wallace@artefact.net.au 0403 355 086			Surveyor - Norton Survey Andrew Whitfield andrew@nortonsurvey.com.au 0418 235 072		
Traffic - TTM Callum Hutcheson callum@ttmgroup.com.au 0402 095 256			Wind - Windtech Simon Ronald simon@windtechglobal.com 9503 0908			Traffic - TTM Callum Hutcheson callum@ttmgroup.com.au 0402 095 256			Wind - Windtech Simon Ronald simon@windtechglobal.com 9503 0908		
Waste - TTM Arthur Stamatou arthur@ttmgroup.com.au (07) 3327 9500			

Rev.	Date	By	Ckd	Description
P1	07/09/18	RY	KL	Plans for Review
P2	18/09/18	RY	SO	Arch Set for Review

DKO Architecture (NSW) Pty Ltd
119 Redfern Street
Redfern, NSW 2016
T +61 2 8346 4500
info@dko.com.au
www.dko.com.au
ABN: 81956706590
© DKO Architecture (NSW) Pty Ltd
Except as allowed under copyright act, no part of this
drawing may be reproduced or otherwise dealt with
without written permission of DKO Architecture.
NSW: Nominated Architects
Kees de Ruijter 3707 | David Randerson 8542


Project Name	11 Gibbons street	Project Number	11929
Project Address	11 Gibbons Street, Redfern, NSW 2016	Drawing Name	Perspective 5
		Scale	September 2018
		Date	
Client	SGCH	Drawing Number	DA3105
		Revision	P2



Certificate no.: 0003197160
Assessor Name: Amir Girgis
Accreditation no.: 20579
Certificate date: 21 September 2018
Dwelling Address: Gibbons Street Redfern, NSW 2016
www.nathers.gov.au



OLS Height Limit
+90.000

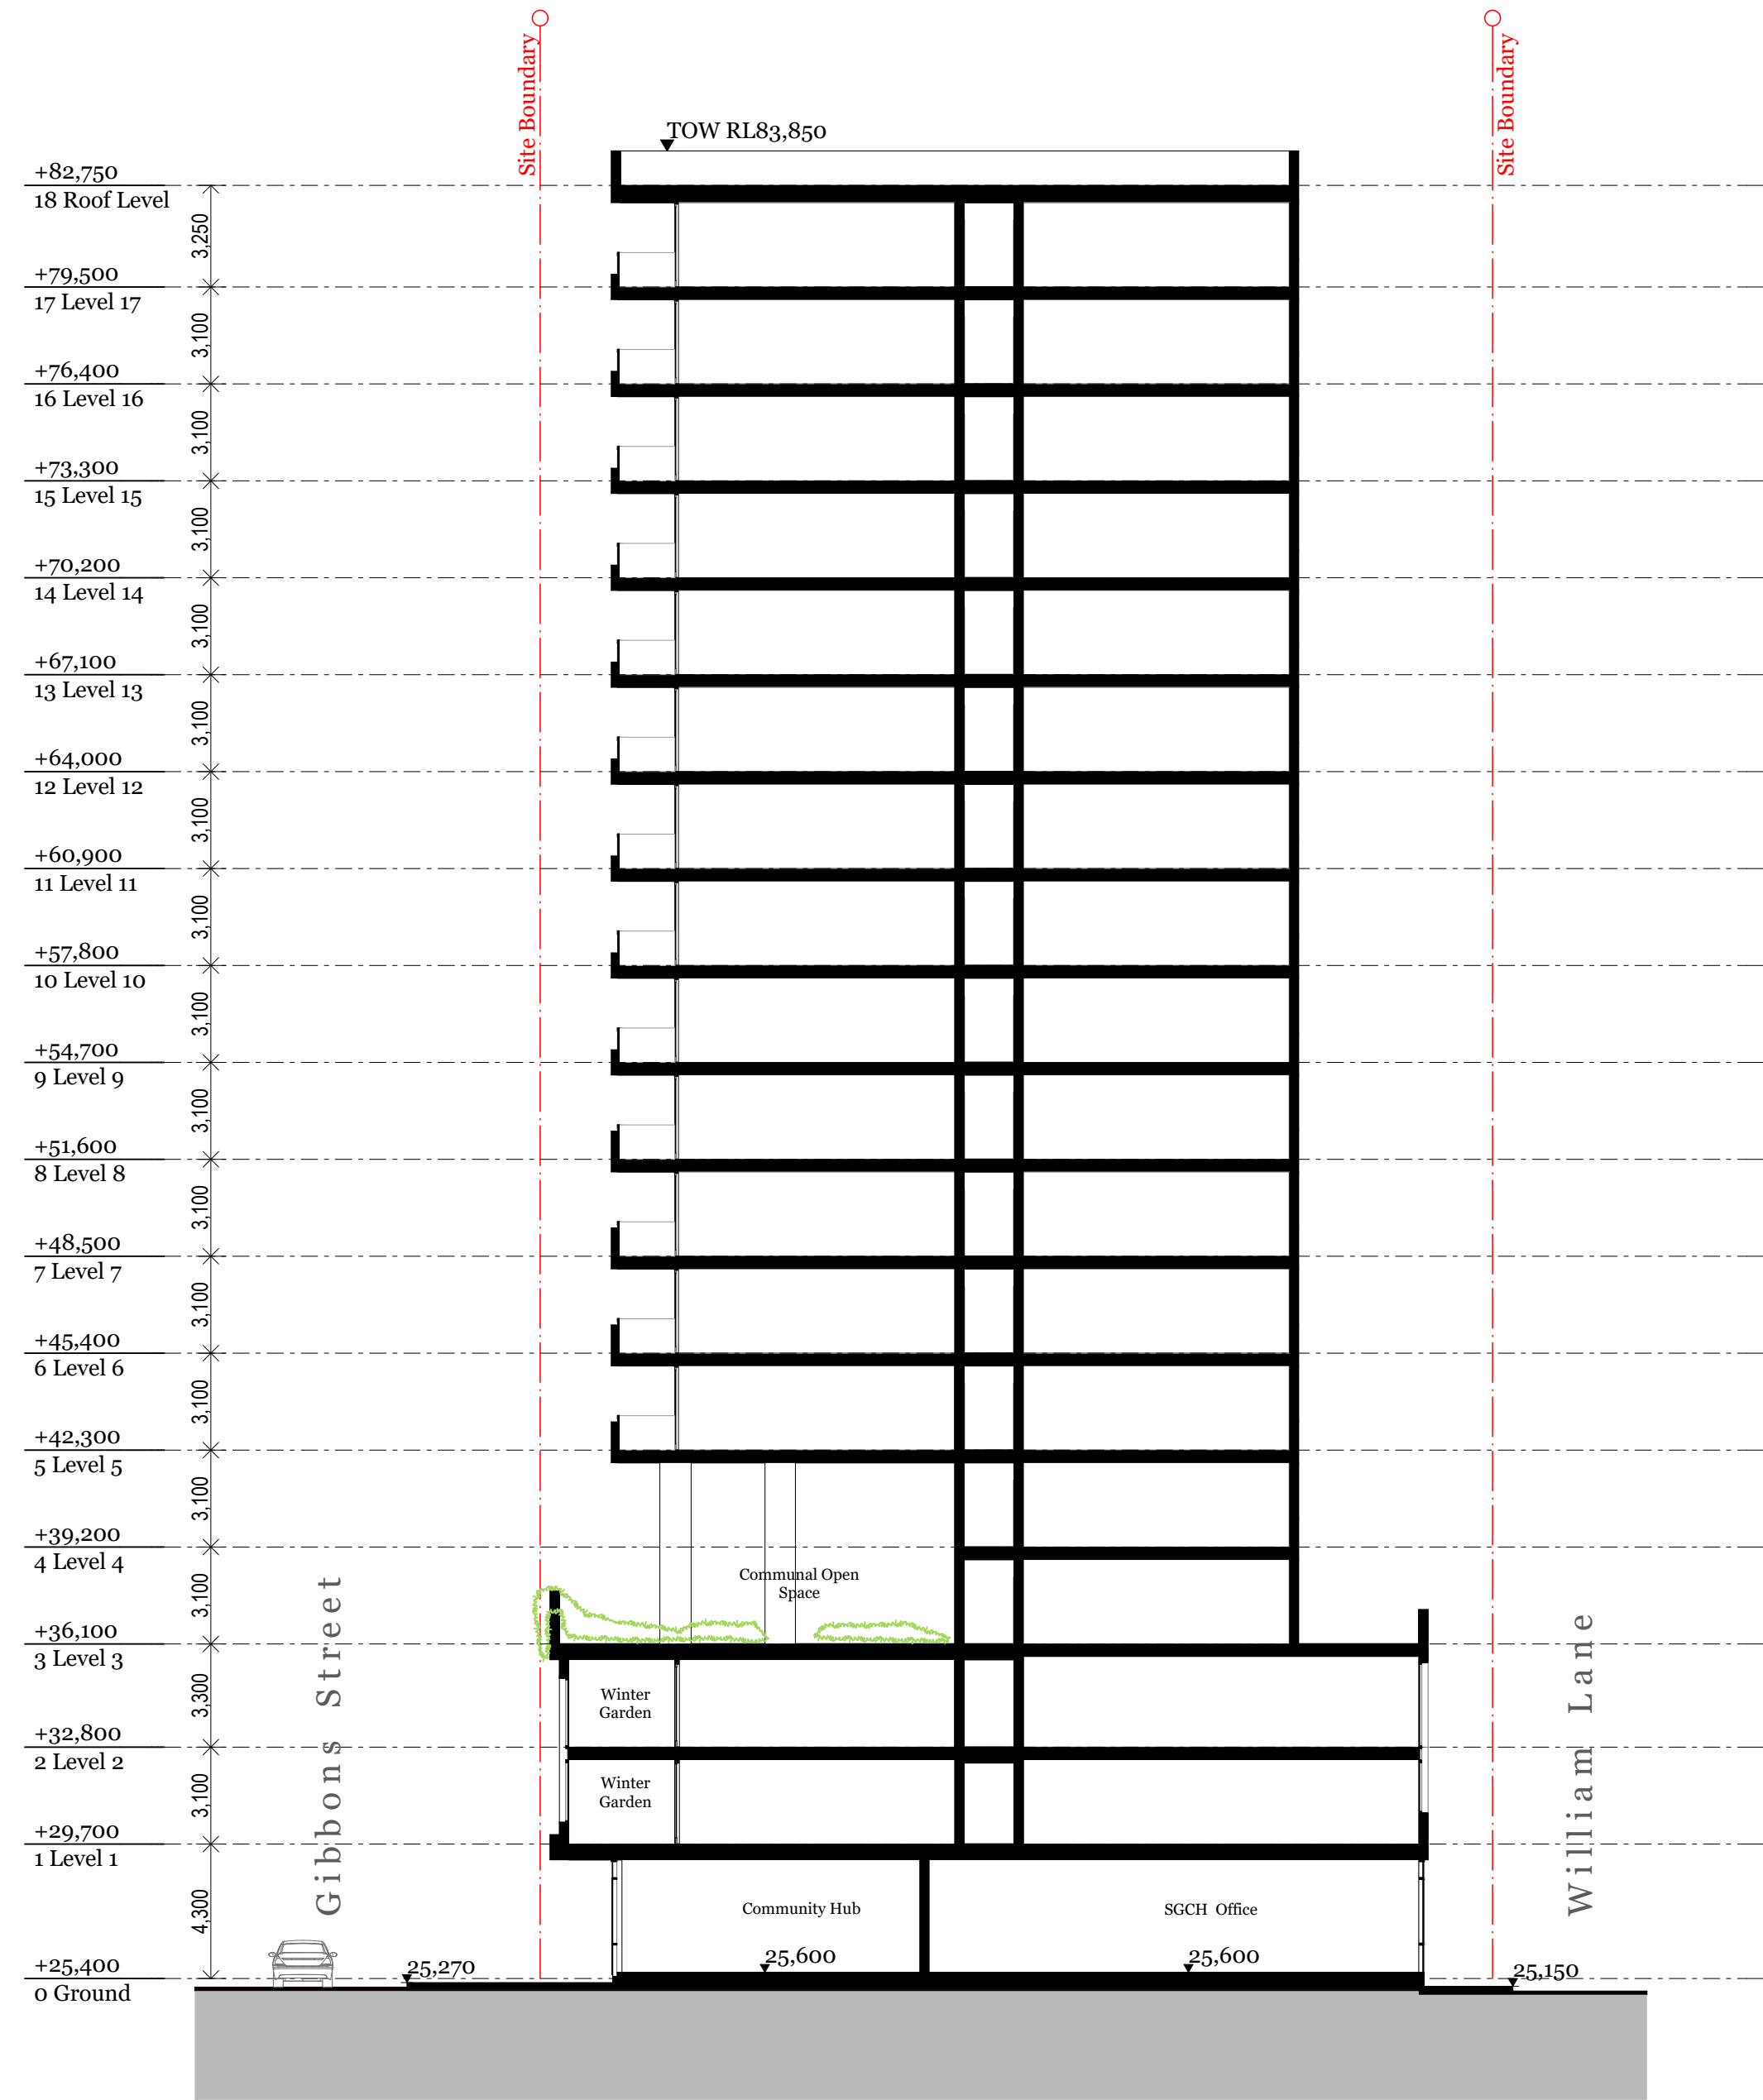


S01

Section 1

1:200

OLS Height Limit
+90.000

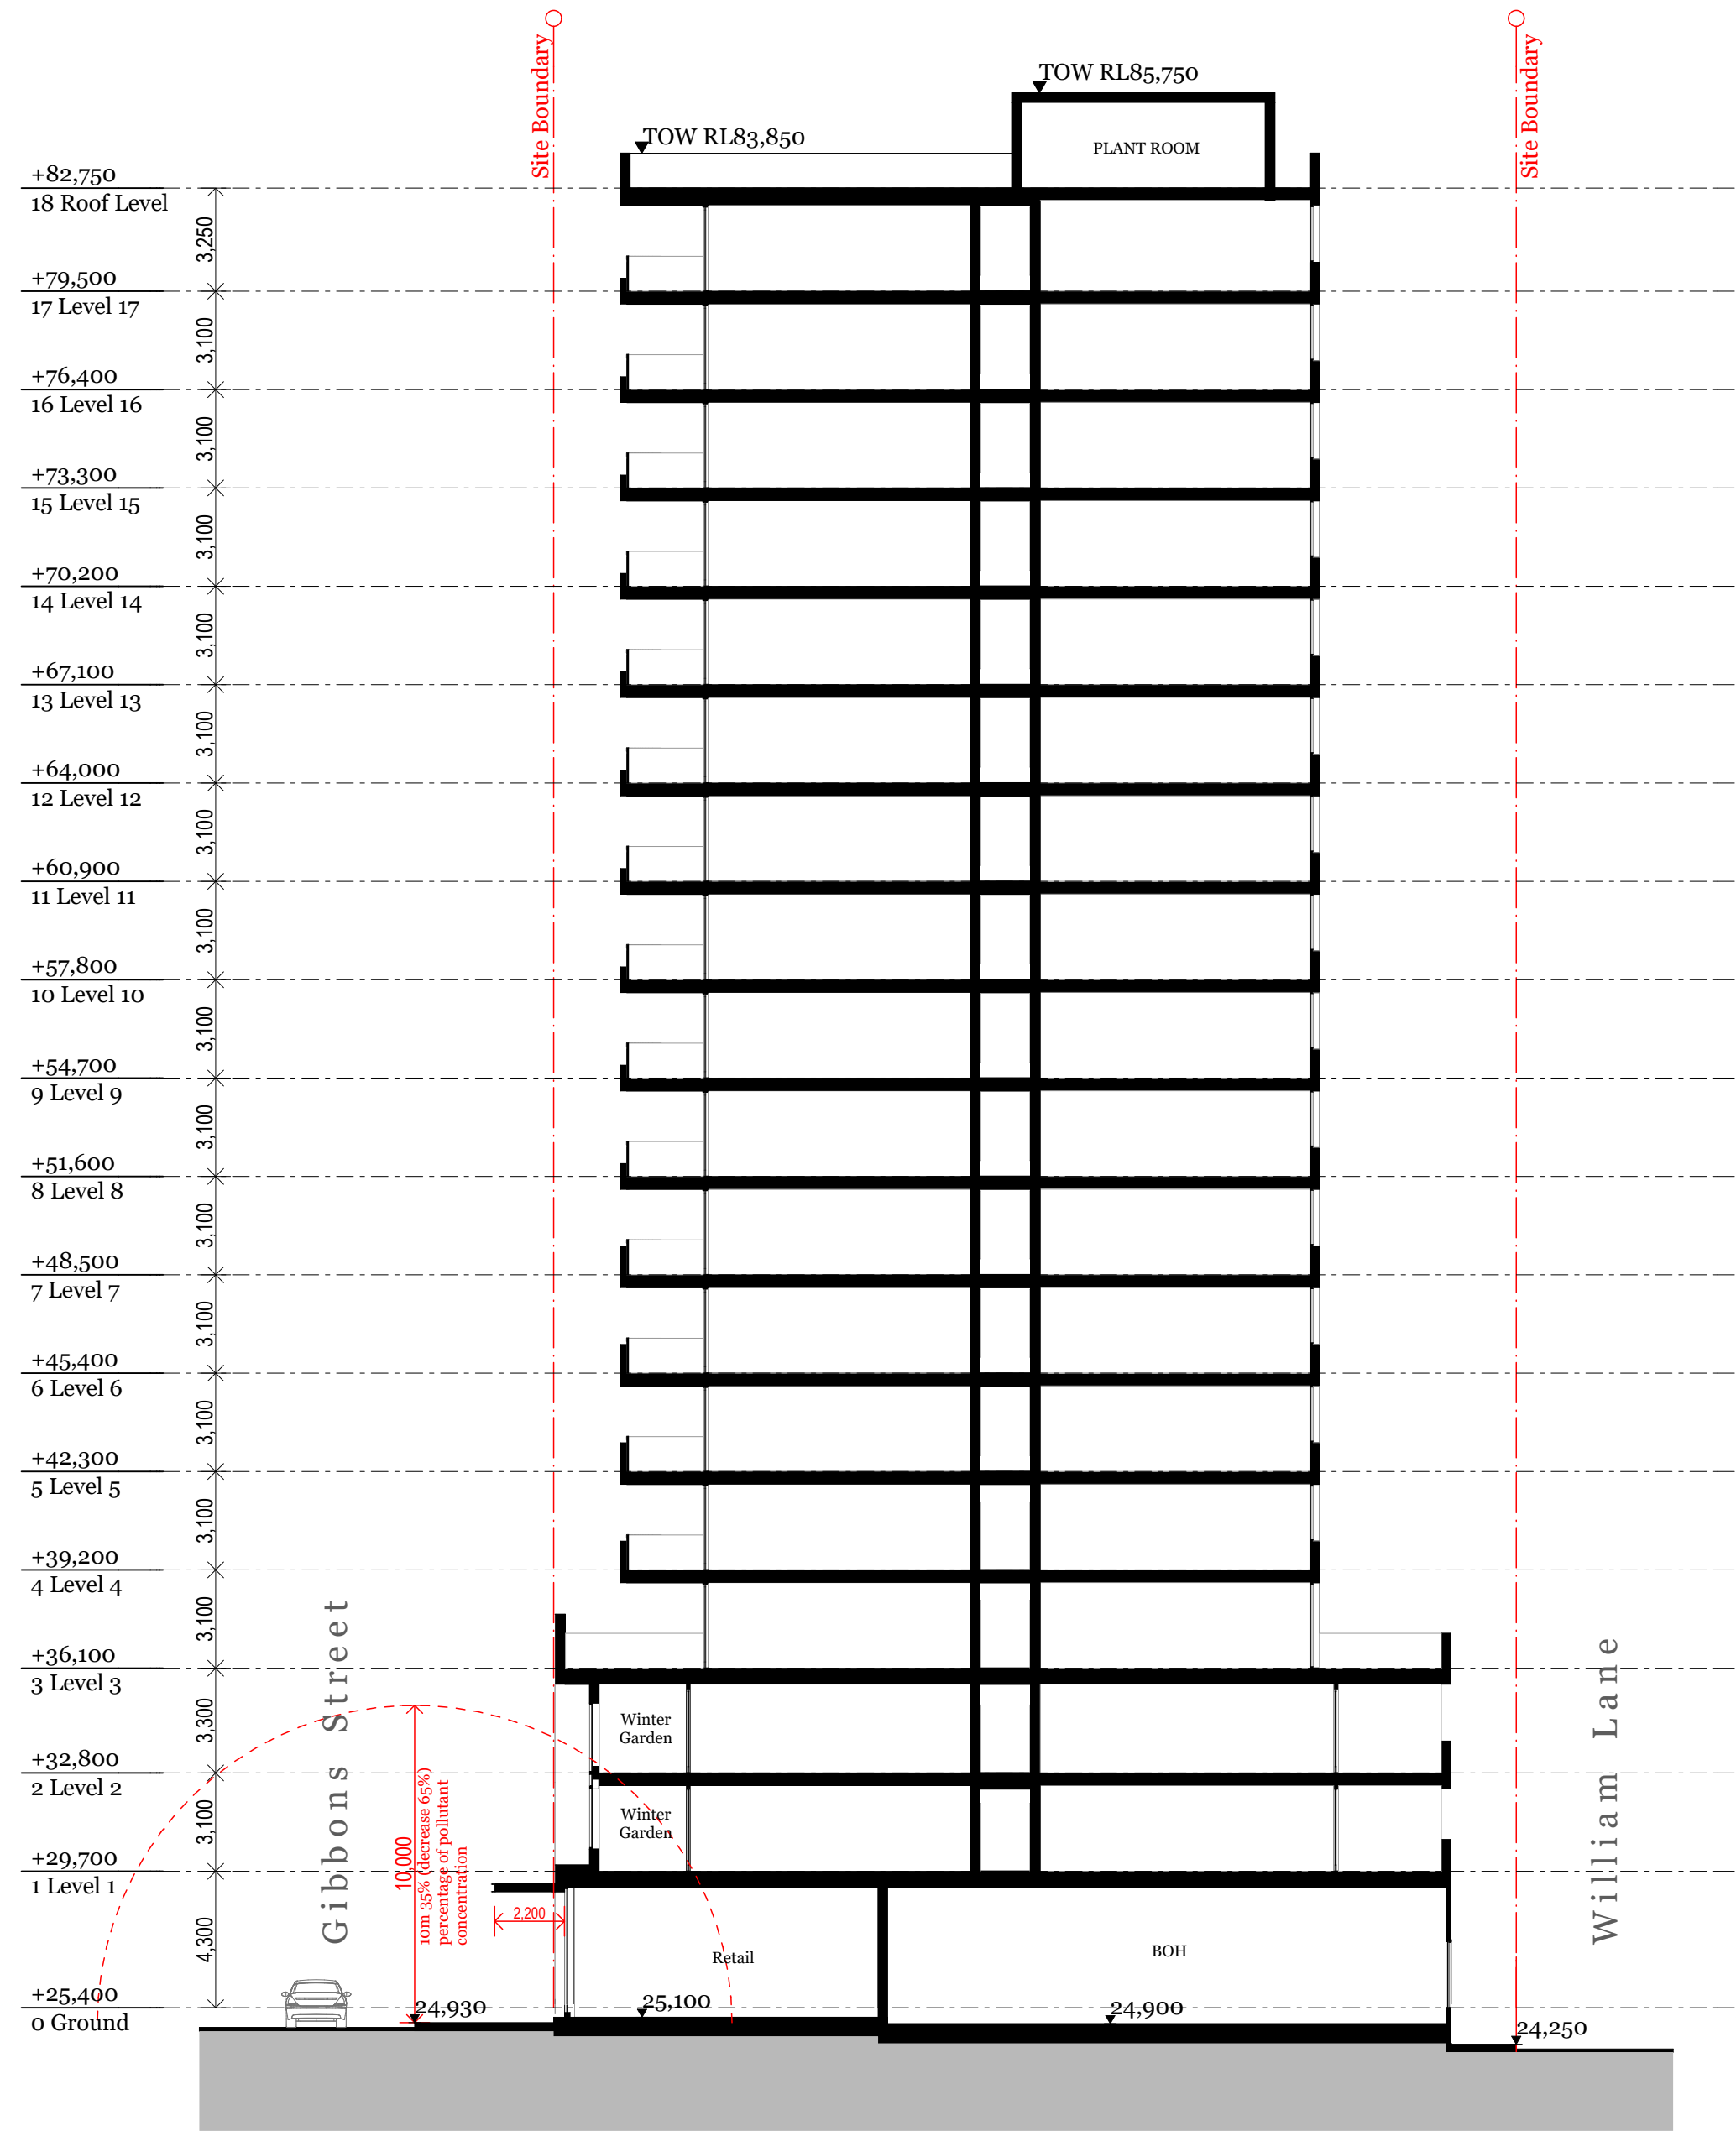

S02

Section 2

1:200

Consultants

Access - Morris Godding
David Godding
david@mgc.com.au
0407 245 115

Acoustic - Renzo Tonin
Tony Wong
tony.wong@renzotonin.com.au
8218 0515

Building Services - Arrow
Brian Calcutt
bcalcutt@arrow.com.au
0416 084 260

Civil - ABC Consultants
Ryan Campbell
ryan@abc-consultants.com.au
0402 343 139

Communication - Straight Talk
Jessica Stapleton
jessica@straight-talk.com.au
0433 522 069

ESD - Northrop
Amir Girgis
agiris@northrop.com.au
0402 343 139

Fire - Core Engineering
Neil Campbell
neil@coreengineering.com.au
0410 610 928

Flood - WMA Water
Catherine Goonan
goonan@wma-water.com.au
9299 2855

Geotechnical - CES
Tristan Goodbody
8559 2200

HAZMAT - Greencap
James Stewart
james.stewart@greencap.com.au
0427 701 502

Heritage - Artefact
Sandra Wallace
sandra.wallace@artefact.net.au
0403 355 086

Landscape - In View
Isabel Lester
isabel@inviewdesign.com.au
0416 110 058

Surveyor - Norton Survey
Andrew Whitfield
awhitfield@nortonsurvey.com.au
0418 235 072

Planner - Keylan
Michael Woodland
michael@keylan.com.au
0448 726 214

QS - WT Partnership
Paul Elphick
paul@wt-partnership.com.au
0407 243 711

Site Contamination - JBS&G
Daniel Denaro
d.denaro@jbsag.com.au
0468 425 921

Traffic - TTM
Callum Hutcheson
callum@ttmgroup.com.au
0402 095 256

Waste - TTM
Arthur Stamatou
arthur@ttmgroup.com.au
(07) 3327 9500


Wind - Windtech
Simon Ronald
simon@windtechglobal.com
9503 0308



Rev.	Date	By	Ckd	Description
P1	07/09/18	RY	KL	Plans for Review
P2	18/09/18	RY	SO	Arch Set for Review

DKO Architecture (NSW) Pty Ltd
119 Redfern Street
Redfern, NSW 2016
T +61 2 8346 4500
info@dko.com.au
www.dko.com.au
ABN: 81956706590

© DKO Architecture (NSW) Pty Ltd
Except as allowed under copyright act, no part of this
drawing may be reproduced or otherwise dealt with
without written permission of DKO Architecture.
NSW: Nominated Architects
Kees de Ruijter 57671 David Randerson 8542

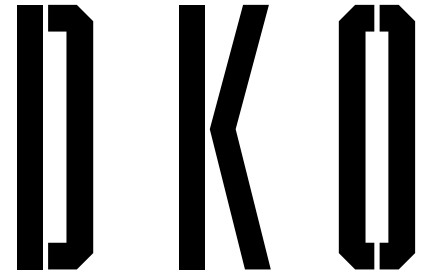

Project Name
Project Address
11 Gibbons street
11 Gibbons Street,
Redfern, NSW 2016



Client
SGCH

Project Number
Drawing Name
Scale
Date
11929
Sections 1 & 2
1:200@A1
September 2018

Drawing Number
Revision
DA4000
P2



Certificate no.: 0003197160
Assessor Name: Amir Girgis
Accreditation no.: 20579
Certificate date: 21 September 2018
Dwelling Address: Gibbons Street Redfern, NSW 2016
www.nathers.gov.au

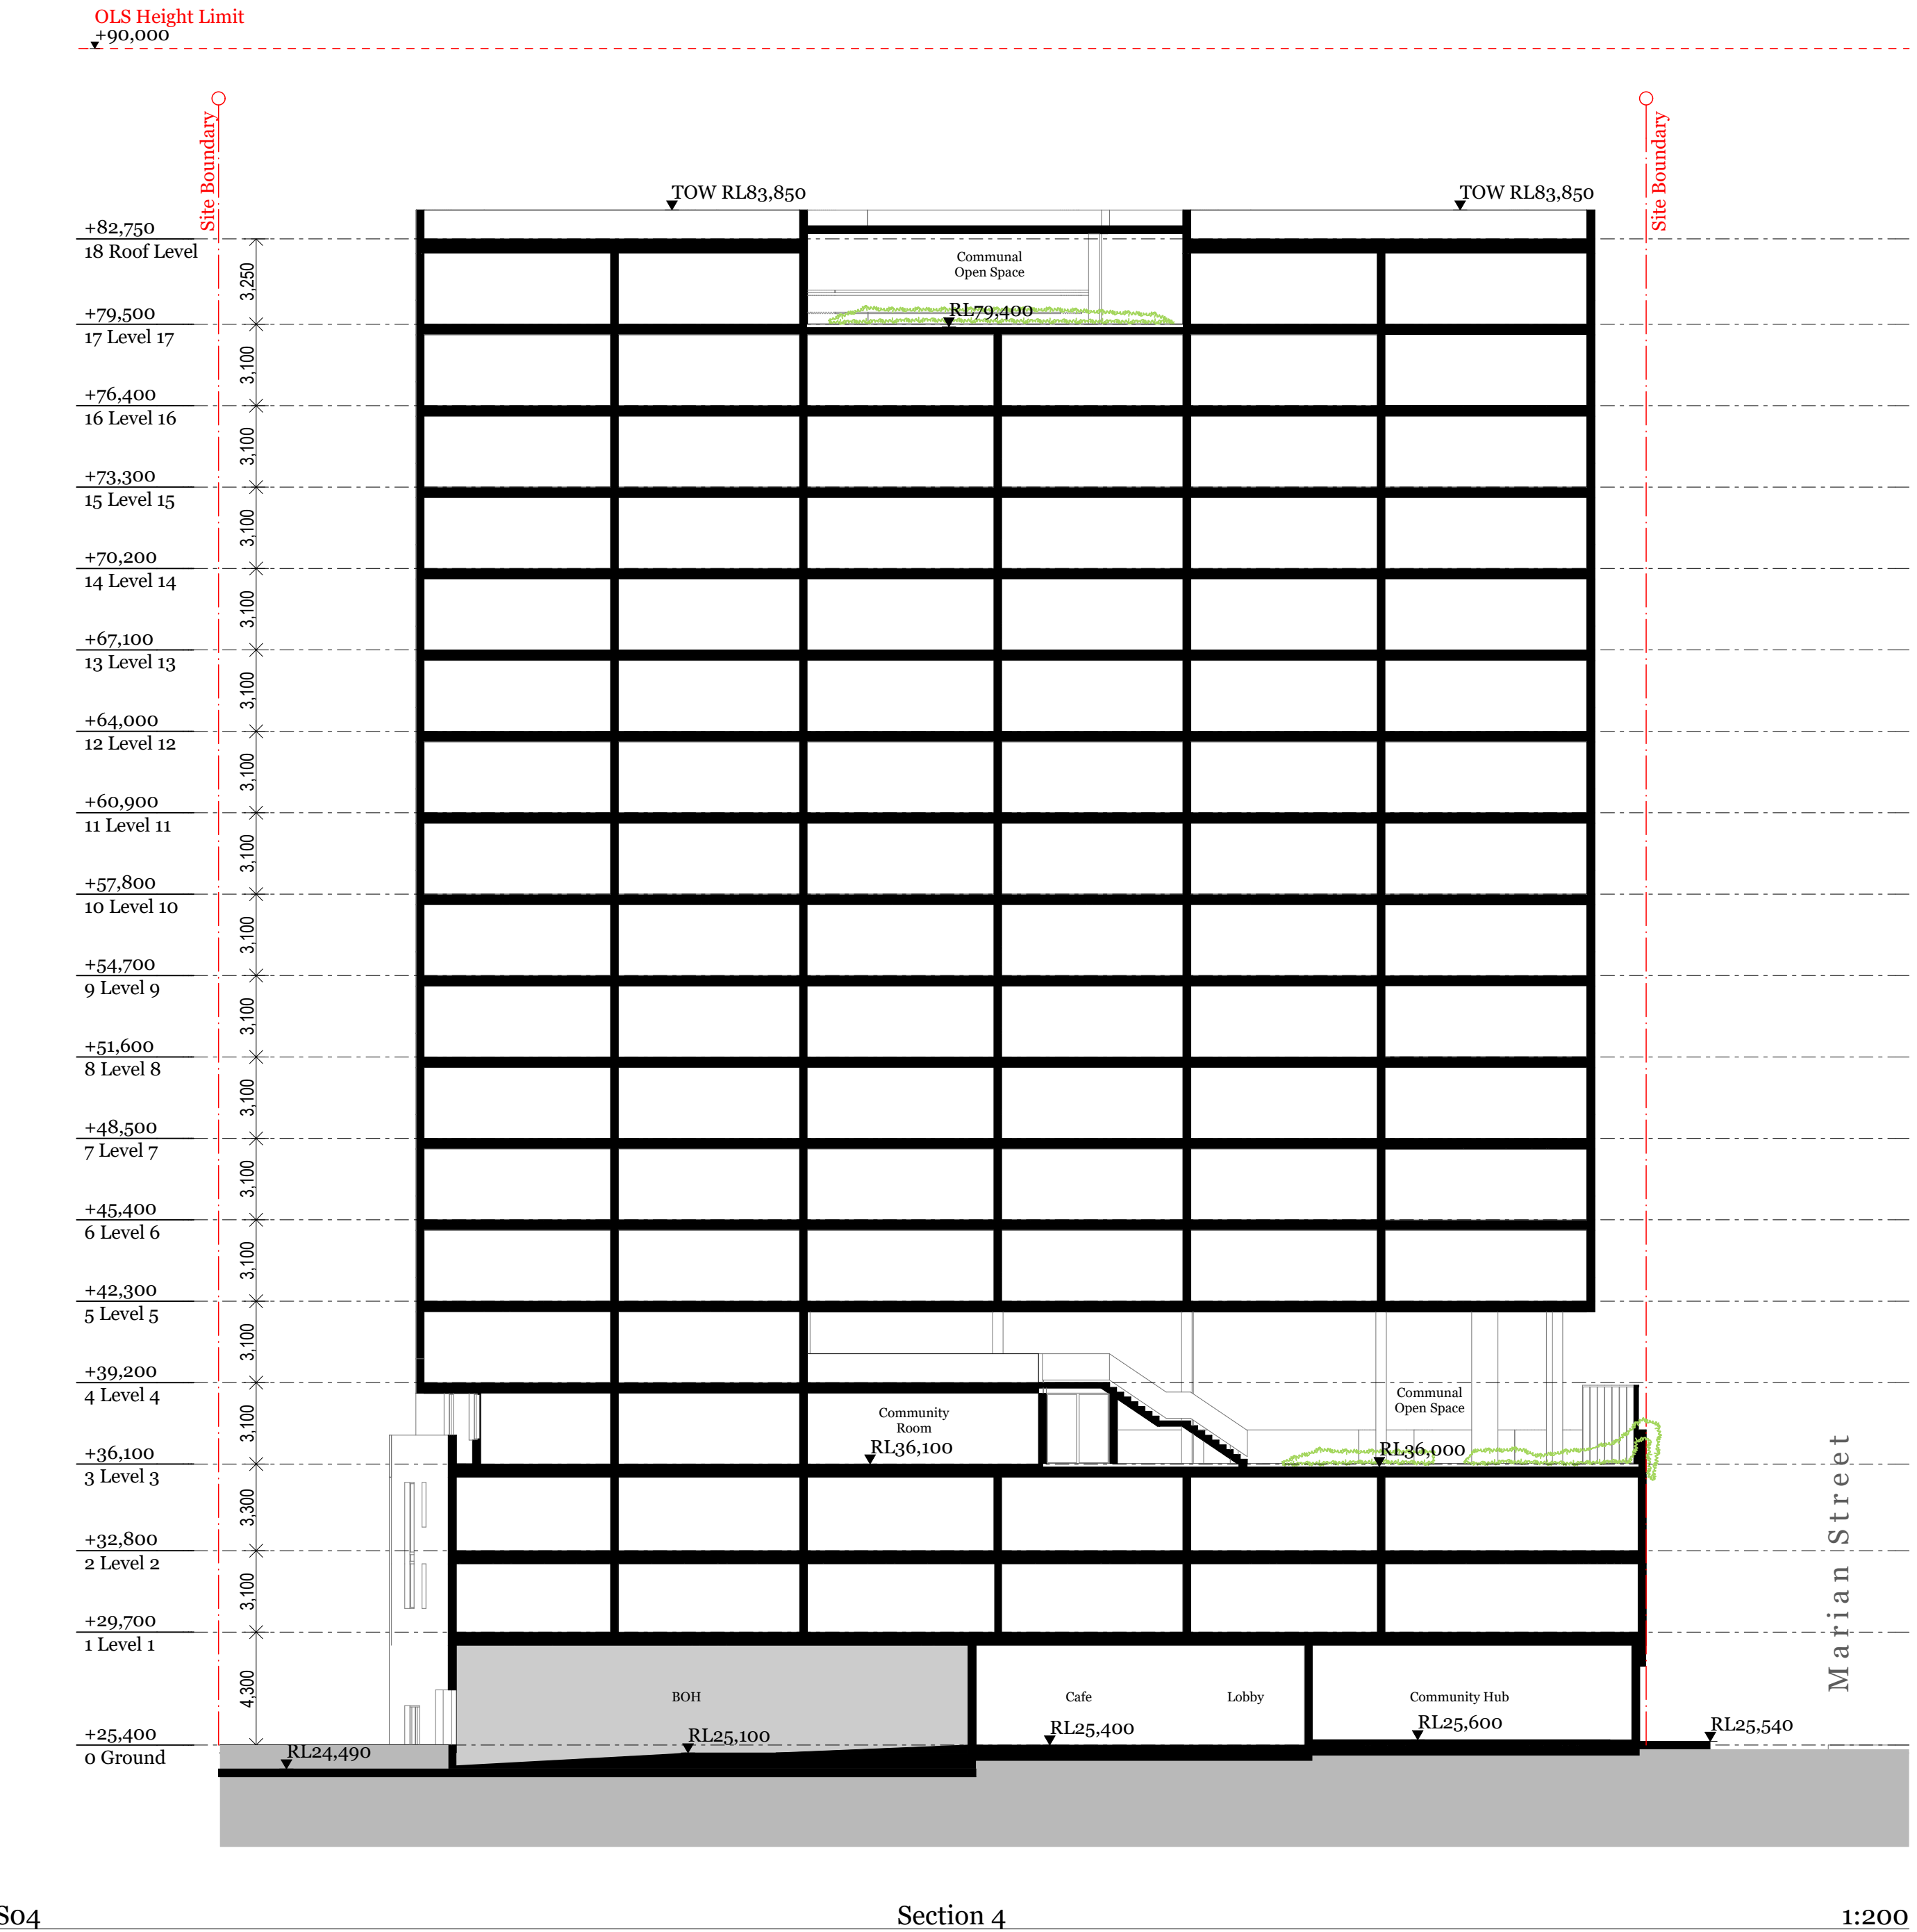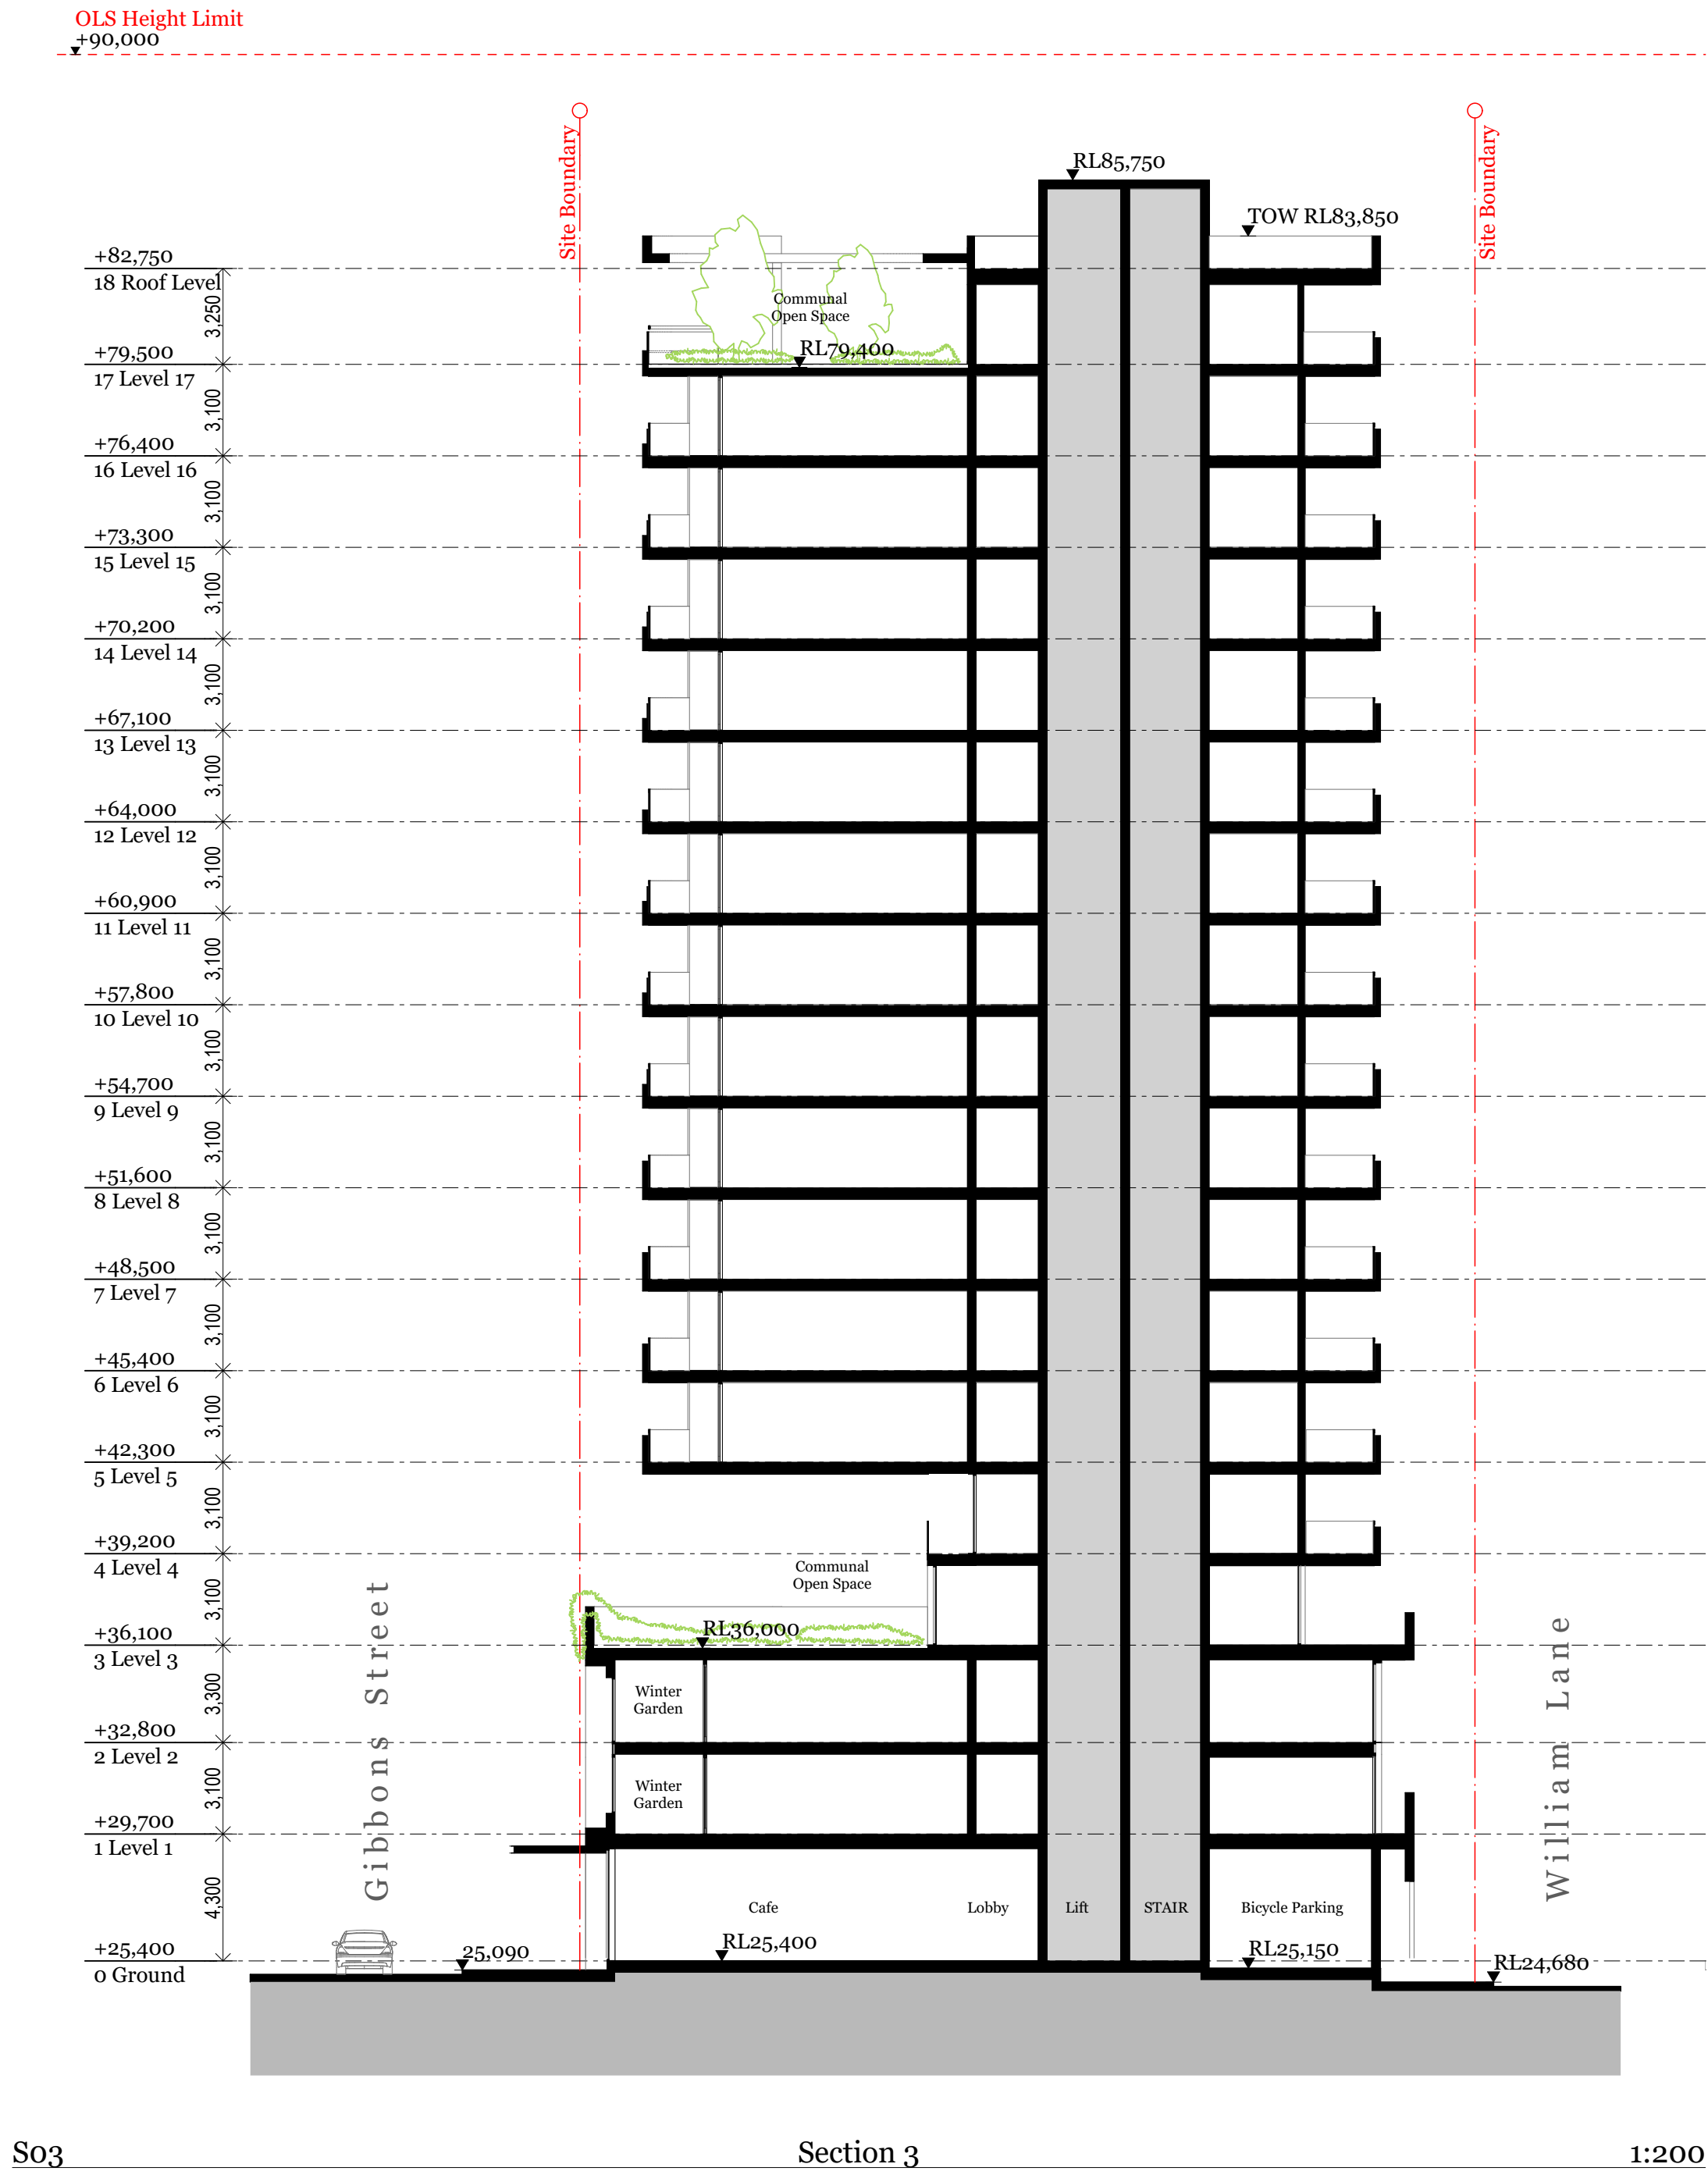

Consultants

Access - Morris Godding
David Godding
david@mgc.com.au
0407 246 115

Building Services - Arrow
Brian Calvert
bcalvert@arrow.com.au
0416 084 260

Communication - Straight Talk
Jessica Stapleton
jstaple@straight-talk.com.au
0433 522 069

Fire - Core Engineering
Neil Campbell
neil@coreengineering.com.au
0410 610 928

Geotechnical - CES
Tristan Goodbody
tristan@ces.com.au
8559 2200

Heritage - Artefact
Sandra Wallace
sandra.wallace@artefact.net.au
0403 355 086

Surveyor - Norton Survey
Andrew Whitfield
awhitfield@nortonsurvey.com.au
0418 235 072

QS - WT Partnership
Paul Elphick
paul@wt-partnership.com.au
0407 243 711


Traffic - TTM
Callum Hutcheson
callum@ttmgroup.com.au
0402 095 256

Wind - Windtech
Simon Ronald
simon@windtechglobal.com
9503 0908

SGCH
St George Community Housing

Rev.	Date	By	Ckd	Description
P1	07/09/18	RY	KL	Plans for Review
P2	18/09/18	RY	SO	Arch Set for Review

DKO Architecture (NSW) Pty Ltd
119 Redfern Street
Redfern, NSW 2016
T +61 2 8346 4500
info@dko.com.au
www.dko.com.au
ABN: 81956706590
© DKO Architecture (NSW) Pty Ltd
Except as allowed under copyright act, no part of this
drawing may be reproduced or otherwise dealt with
without written permission of DKO Architecture.
NSW: Nominated Architects
Knox de Reijger 57671 David Randerson 8542

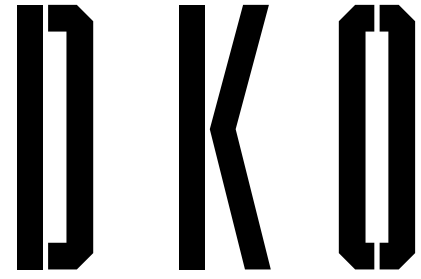

Project Name
Project Address
11 Gibbons Street
11 Gibbons Street,
Redfern, NSW 2016

Project Number
Drawing Name
Scale
Date
11929
Section 3 & 4
1:200@A1
September 2018

Client
SGCH

Drawing Number
Revision
DA4001
P2