


ORGANS ROAD

RESIDENTIAL

RESIDENTIAL



DENOTES TREES  
MARKED FOR  
REMOVAL

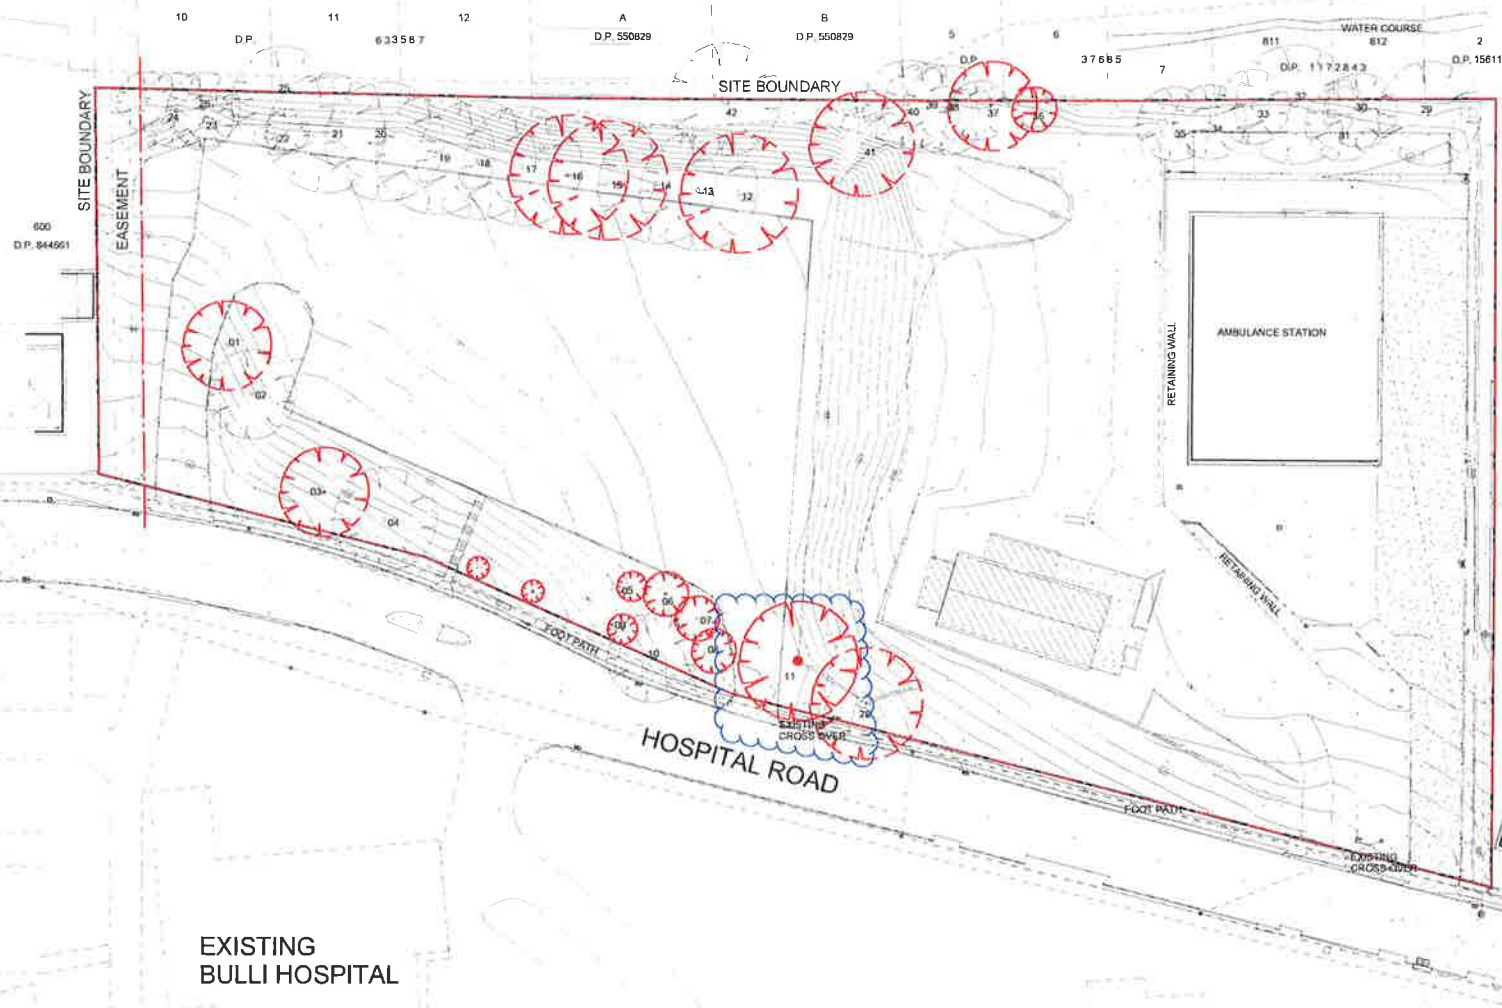

F Planning Approval 12/07/2018  
E Final S&D Issue 29/05/2017  
D Tree numbers 02/03/2017  
added  
C AMENDED 28/11/2016  
DA/SEAR ISSUE  
B DA / SEAR Issue 18/11/2016  
A Amended SEAR 23/10/2016  
Issue  
1 DA / SEAR ISSUE 01/09/2016  
REV  
ARCHITECTS

**BP**  
Billard Leese Partnership Pty Ltd  
Architects & Urban Planners  
Studio 201, 50 Holt Street  
Surrey Hills, 2010  
New South Wales Australia  
T +61 2 8096 4056  
E info@bp.com.au  
www.bp.com.au  
CLIENT

**NSW** Health  
Infrastructure  
77 Pacific Highway  
North Sydney  
NSW 2060

P: 02  
W: www.blinka.health.nsw.gov.au  
PROJECT  
BULLI AGED CARE CENTRE  
OF EXCELLENCE  
DRAWING TITLE  
SITE PLAN - TREE REMOVAL

Project No 15517  
Scale 1:500@A1 Date 12/07/2018  
Drawn By RV Checked By  
Drawing File DA.01.0201 Revision F

DEVELOPMENT  
APPLICATION  
1/06/2017 12:43:06 PM



**Planning &  
Environment**

Issued under the Environmental Planning and Assessment Act 1979

Approved Section 4.55 (1A) Modification Application

No. **1** granted on the **10 OCT 2018**

in respect to **SSD 7751**

Signed **aw**

Sheet No. **1** of **7**



Planning &  
Environment

Issued under the Environmental Planning and Assessment Act 1979

Approved Section 4.55 (1A) Modification Application

No. 1 granted on the 10 OCT 2018.

In respect to SSD 7751

Signed EW

Sheet No. 2 of 7



- BOH
- ENGINEERING
- ENTRY FCH
- IPU 1
- IPU 2
- RAC
- PHARMACY
- TRAVEL
- UC / AH / OUT

|   |                       |            |
|---|-----------------------|------------|
| F | SSR                   | 06/07/2018 |
| E | Final SSD Issue       | 29/05/2017 |
| D | AMENDED               | 28/11/2016 |
| C | DA/SEAR ISSUE         |            |
| B | DA/SEAR Issue         | 18/11/2016 |
| A | Amended DA/SEAR Issue | 31/10/2016 |
|   | Substation reloc.     |            |
|   | Generator & O2        |            |
|   | Store reloc.          |            |
| A | Amended SEAR          | 21.10.2016 |
| 1 | DA / SEAR ISSUE       | 01.09.2016 |

REV  
ARCHITECT



Bilal Leese Partnership Pty Ltd  
Architects & Urban Planners  
Studio 201, 50 Holt Street  
Sunny Hills, 2010  
New South Wales Australia  
T +61 2 8599 4056

E info@bllp.com.au  
www.bllp.com.au

CLIENT

NSW Health Infrastructure  
77 Pacific Highway  
North Sydney  
NSW 2060

P: 02  
F: 02  
20 0000 North Health.nsw.gov.au

PROJECT  
BULLI AGED CARE CENTRE  
OF EXCELLENCE

DRAWING TITLE  
PROPOSED PRECINCT PLAN -  
FIRST FLOOR

Project No 16817  
Scale 1: 500@A1 Date 13/02/2017  
Drawn By LG Checked By  
Drawing No DA 06 0101 Revision F

DEVELOPMENT  
APPLICATION

10/02/2017 12:53:44 PM





# Planning & Environment

Issued under the Environmental Planning and Assessment Act 1979


Approved Section 4.55 (IA) Modification Application

No. 1 granted on the 10 OCT 2018

in respect to SSD 7751

Signed [Signature]

Sheet No. 3 of 7

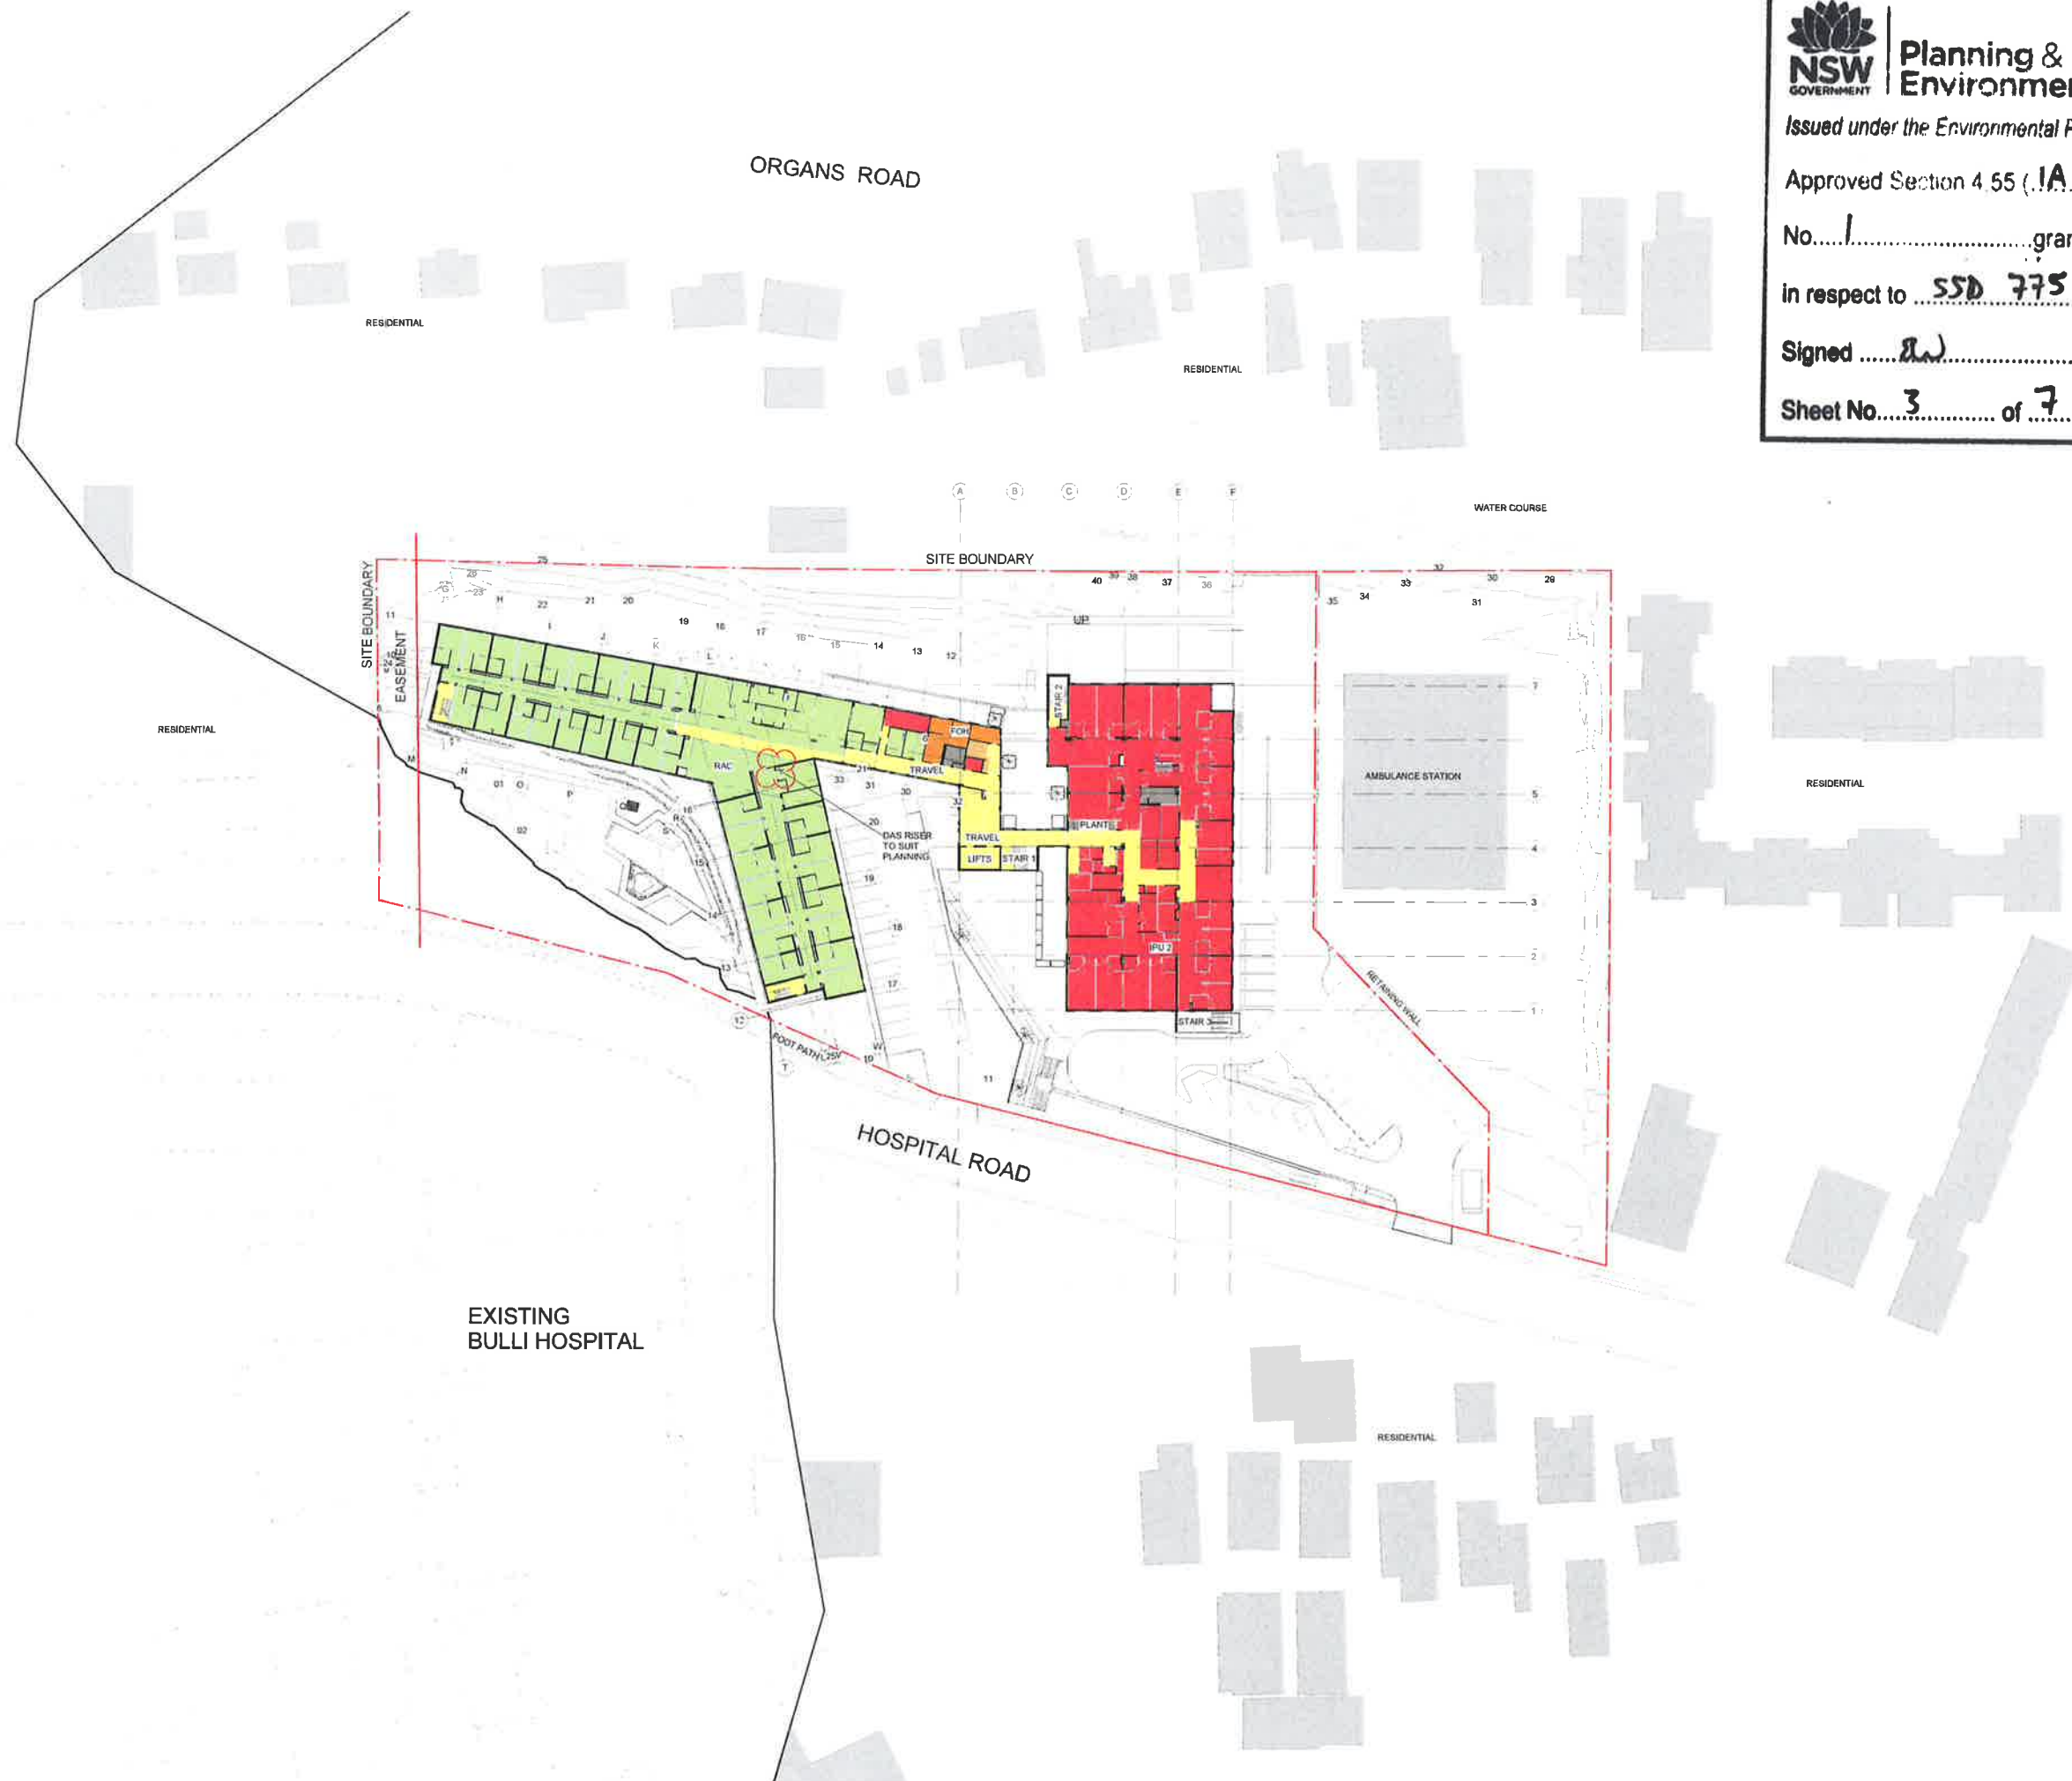

- DOH
- ENGINEERING
- ENTRY FOR
- IPU 1
- IPU 2
- RAC
- PHARMACY
- TRAVEL
- UC/AH/OUT

|            |                        |            |
|------------|------------------------|------------|
| F          | S96                    | 06/07/2018 |
| E          | Final SSD Issue        | 29/05/2017 |
| D          | AMENDED                | 29/11/2016 |
| C          | DAS/SEAR ISSUE         |            |
| B          | DA/SEAR Issue          | 16/11/2016 |
| A          | Amended DAS/SEAR Issue | 31/10/2016 |
|            | Substation reloc.      |            |
|            | Generator & O2         |            |
|            | Store reloc.           |            |
| A          | Amended SEAR           | 21/10/2016 |
|            | Issue                  |            |
| 1          | DA/SEAR ISSUE          | 01/06/2016 |
| REV        |                        |            |
| ARCHITECTS |                        |            |



Bilal Leese Partnership Pty Ltd  
Architects & Urban Planners  
Studio 201, 50 Hob Street  
Sunny Hills, NSW  
New South Wales Australia  
T +61 2 8090 4065

E info@bllp.com.au  
www.bllp.com.au

CLIENT

NSW Health Infrastructure  
77 Pacific Highway  
North Sydney  
NSW 2060

P: 02  
F: 02  
W: www.health.nsw.gov.au

PROJECT  
BULLI AGED CARE CENTRE  
OF EXCELLENCE

DRAWING TITLE  
PROPOSED PRECINCT PLAN -  
SECOND FLOOR

|            |            |
|------------|------------|
| Project No | 15817      |
| Scale      | 1:500 @ A1 |
| Date       | 13/03/2017 |
| Drawn By   | LG         |
| Checked By | F          |
| Drawing No | DA.06.0201 |

DEVELOPMENT  
APPLICATION

10/02/2017 12:43:48 PM



Planning &  
Environment

Issued under the Environmental Planning and Assessment Act 1979

Approved Section 4 55 (.A.) Modification Application

No. 1 granted on the 10 OCT 2018

in respect to SSD 7751

Signed [Signature]

Sheet No. 4 of 7



- BOH
- ENGINEERING
- ENTRY FCH
- IPU 1
- IPU 2
- RAC
- PHARMACY
- TRAVEL
- UC / AH / OUT

|            |                   |            |
|------------|-------------------|------------|
| F          | SSB               | 06/07/2018 |
| E          | Final SSD Issue   | 20/05/2017 |
| D          | AMENDED           | 28/11/2016 |
| D          | DAS/SEAR ISSUE    |            |
| C          | DA / SEAR Issue   | 18/11/2016 |
| B          | Amended           | 31/10/2016 |
| B          | DAS/SEAR Issue:   |            |
| B          | Substation reloc. |            |
| B          | Generator & O2    |            |
| B          | Store reloc.      |            |
| A          | Amended SEAR      | 21/10/2016 |
| A          | Issue             |            |
| I          | DA / SEAR ISSUE   | 01/08/2016 |
| REV        |                   |            |
| ARCHITECTS |                   |            |



Bilal & Leese Partnership Pty Ltd  
Architects & Urban Planners  
Studio 201, 50 Holt Street  
Sunny Hill, NSW  
New South Wales Australia  
T +61 2 8096 4065  
E info@bllp.com.au  
www.bllp.com.au



P: 02  
F: 02  
W: www.health.nsw.gov.au  
PROJECT  
BULLI AGED CARE CENTRE  
OF EXCELLENCE  
DRAWING TITLE  
PROPOSED PRECINCT PLAN -  
THIRD FLOOR  
Project No 15517  
Scale 1:500@A1 Date 13/02/2017  
Drawn By MJ Checked By LJ  
Drawing No DA.06.0301 Revision F

DEVELOPMENT  
APPLICATION





Planning &  
Environment

Issued under the Environmental Planning and Assessment Act 1979

Approved Section 4.55 (1A) Modification Application


No. 1 granted on the 10 OCT 2018

in respect to SSB 9751

Signed [Signature]

Sheet No. 5 of 7

0 1 2 3 4 5  
1:100

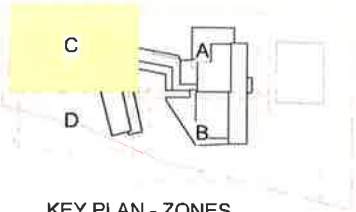

KEY PLAN - ZONES

- 1HR FIRE WALL
- SMOKE WALL
- 2HR FIRE WALL
- 4HR FIRE WALL



CONTINUES ON DRAWING AA-10-0101

|     |                                   |            |
|-----|-----------------------------------|------------|
| 012 | DAS ROOM                          | 06/07/2018 |
| 011 | SUPERSTRUCTURE                    | 07/05/2018 |
| RE  | UPDATE                            |            |
| 010 | 100% ISSUE                        | 02/03/2018 |
| 09  | MAIN WORKS CROWN                  | 27/02/2018 |
|     | CERTIFICATE                       |            |
| 08  | MAIN WORKS CROWN                  | 20/02/2018 |
|     | CERTIFICATE                       |            |
| 07  | CONDENSER RAMP                    | 20/02/2018 |
| 06  | FOR CO-ORD                        | 02/02/2018 |
| 05  | ELEC CUPBOARD CHANGE              | 31/01/2018 |
| 04  | ISSUED FOR REVIEW                 | 25/01/2018 |
| 03  | 80% ISSUE                         | 21/12/2017 |
| 02  | UPDATED FOR CC3                   | 13/12/2017 |
| 01  | ISSUE FOR USE DURING CONSTRUCTION | 08/11/2017 |
| H   | ISSUE FOR TENDER                  | 17/03/2017 |
| G   | DRAFT TENDER ISSUE                | 13/02/2017 |
| REV | ARCHITECT                         |            |

**Billard Leese Partnership Pty Ltd**  
Architects & Urban Planners  
Studio 201, 50 Holt Street  
Surrey Hills, 2010  
New South Wales Australia  
T +61 2 8096 4066  
E info@blp.com.au  
www.blp.com.au

**NSW Health Infrastructure**  
77 Pacific Highway  
North Sydney  
NSW 2060

P: 02  
F: 02  
W: www.health.nsw.gov.au  
PROJECT  
BULLI AGED CARE  
CENTRE OF EXCELLENCE  
DRAWING TITLE  
GENERAL ARRANGEMENT  
PLAN - FIRST FLOOR - ZONE C  
Project No 15617  
Scale 1:100@A1 Date 05/02/2018  
Drawn By RG Checked By LG  
Drawing No Revision  
AA-10-0103 012  
FOR CONSTRUCTION

CONTINUES ON DRAWING AA-10-0104





Planning & Environment

Issued under the Environmental Planning and Assessment Act 1979

Approved Section 4.55 (1A) Modification Application


No. 1 granted on the 10 OCT 2018

in respect to SSD 7751

Signed [Signature]

Sheet No. 6 of 7

0 1 2 3 4 5  
1:100

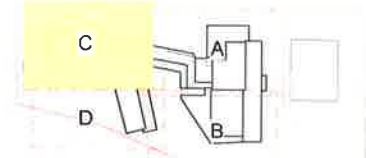

KEY PLAN - ZONES

- 1HR FIRE WALL
- SMOKE WALL
- 2HR FIRE WALL
- 4HR FIRE WALL



CONTINUES ON DRAWING AA-10-0201

|     |                  |            |
|-----|------------------|------------|
| 013 | DAS ROOM         | 05/07/2018 |
| 012 | IRT CHANGES      | 05/07/2018 |
| 011 | GA PLAN          | 10/05/2018 |
| 010 | 100% ISSUE       | 18/04/2018 |
| 009 | SECTION & TEXT   | 22/03/2018 |
| 008 | 100% ISSUE       | 16/03/2018 |
| 007 | 100% ISSUE       | 02/03/2018 |
| 006 | MAIN WORKS       | 27/02/2018 |
| 005 | CROWN            |            |
| 004 | FOR CO-ORD       | 02/02/2018 |
| 003 | ISSUED FOR       | 25/01/2018 |
| 002 | 80% ISSUE        | 21/12/2017 |
| 001 | UPDATED FOR      | 13/12/2017 |
| 000 | ISSUE FOR USE    | 08/11/2017 |
| 000 | ISSUE FOR TENDER | 17/03/2017 |
| 000 | DRAFT TENDER     | 13/02/2017 |
| 000 | REV              |            |

**BLP**  
Buller Leese Partnership Pty Ltd  
Architects & Urban Planners  
Studio 201, 50 Holt Street  
Sunny Hills, 2010  
New South Wales Australia  
T +61 2 8396 4066  
E info@blp.com.au  
www.blp.com.au

**NSW Health Infrastructure**  
77 Pacific Highway  
North Sydney  
NSW 2060

P: 02  
F: 02  
W: www.hinfra.health.nsw.gov.au  
PROJECT  
BULLI AGED CARE  
CENTRE OF EXCELLENCE  
DRAWING TITLE  
GENERAL ARRANGEMENT  
PLAN - SECOND FLOOR - ZONE  
C  
Project No 15617  
Scale 1:100@A1 Date 05/02/2018  
Drawn By RG Checked By LG  
Drawing No 013  
AA-10-0203 FOR CONSTRUCTION

CONTINUES ON DRAWING AA-10-0204





Planning & Environment

Issued under the Environmental Planning and Assessment Act 1979

Approved Section 4.55 (1A) Modification Application


No. 1 granted on the 10 OCT 2018

in respect to SSD 7751

Signed [Signature]

Sheet No. 7 of 7

0 1 2 3 4 5  
1:100

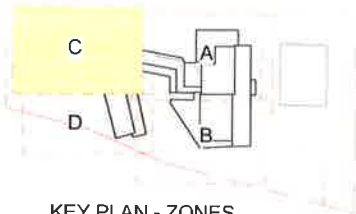

KEY PLAN - ZONES

- 1HR FIRE WALL
- SMOKE WALL
- 2HR FIRE WALL
- 4HR FIRE WALL



CONTINUES ON DRAWING AA-10-0301

|     |                |            |
|-----|----------------|------------|
| 010 | DAS ROOM       | 05/07/2018 |
| 09  | IRT CHANGES    | 05/07/2018 |
| 08  | GA PLAN        | 10/05/2018 |
| 07  | 100% ISSUE     | 18/04/2018 |
| 06  | 100% ISSUE     | 02/03/2018 |
| 05  | MAIN WORKS     | 27/02/2018 |
| 04  | FOR CO-ORD     | 02/02/2018 |
| 03  | ISSUED FOR     | 25/01/2018 |
| 02  | 80% ISSUE      | 21/12/2017 |
| 01  | ISSUE FOR USE  | 08/11/2017 |
| H   | ISSUE FOR      | 17/03/2017 |
| G   | DRAFT TENDER   | 13/02/2017 |
| F   | PRE-TENDER     | 01/02/2017 |
| E   | FINAL DO ISSUE | 21/12/2016 |
| D   | CO-ORDINATION  | 08/12/2016 |
| REV | ISSUE          |            |

**BLP**  
Billard Leese Partnership Pty Ltd  
Architects & Urban Planners  
Studio 201, 50 Holt Street  
Sunny Hill, 2100  
New South Wales Australia  
T +61 2 8096 4066  
E info@blp.com.au  
www.blp.com.au

**NSW Health Infrastructure**  
77 Pacific Highway  
North Sydney  
NSW 2060

P: 02  
W: www.health.nsw.gov.au  
PROJECT  
BULLI AGED CARE  
CENTRE OF EXCELLENCE  
DRAWING TITLE  
GENERAL ARRANGEMENT  
PLAN - THIRD FLOOR - ZONE C  
Project No 15617  
Scale 1:100@A1 Date 05/02/2018  
Drawn By MJ Checked By LG  
Drawing No Revision  
AA-10-0303 010  
FOR CONSTRUCTION

CONTINUES ON DRAWING AA-10-0304