


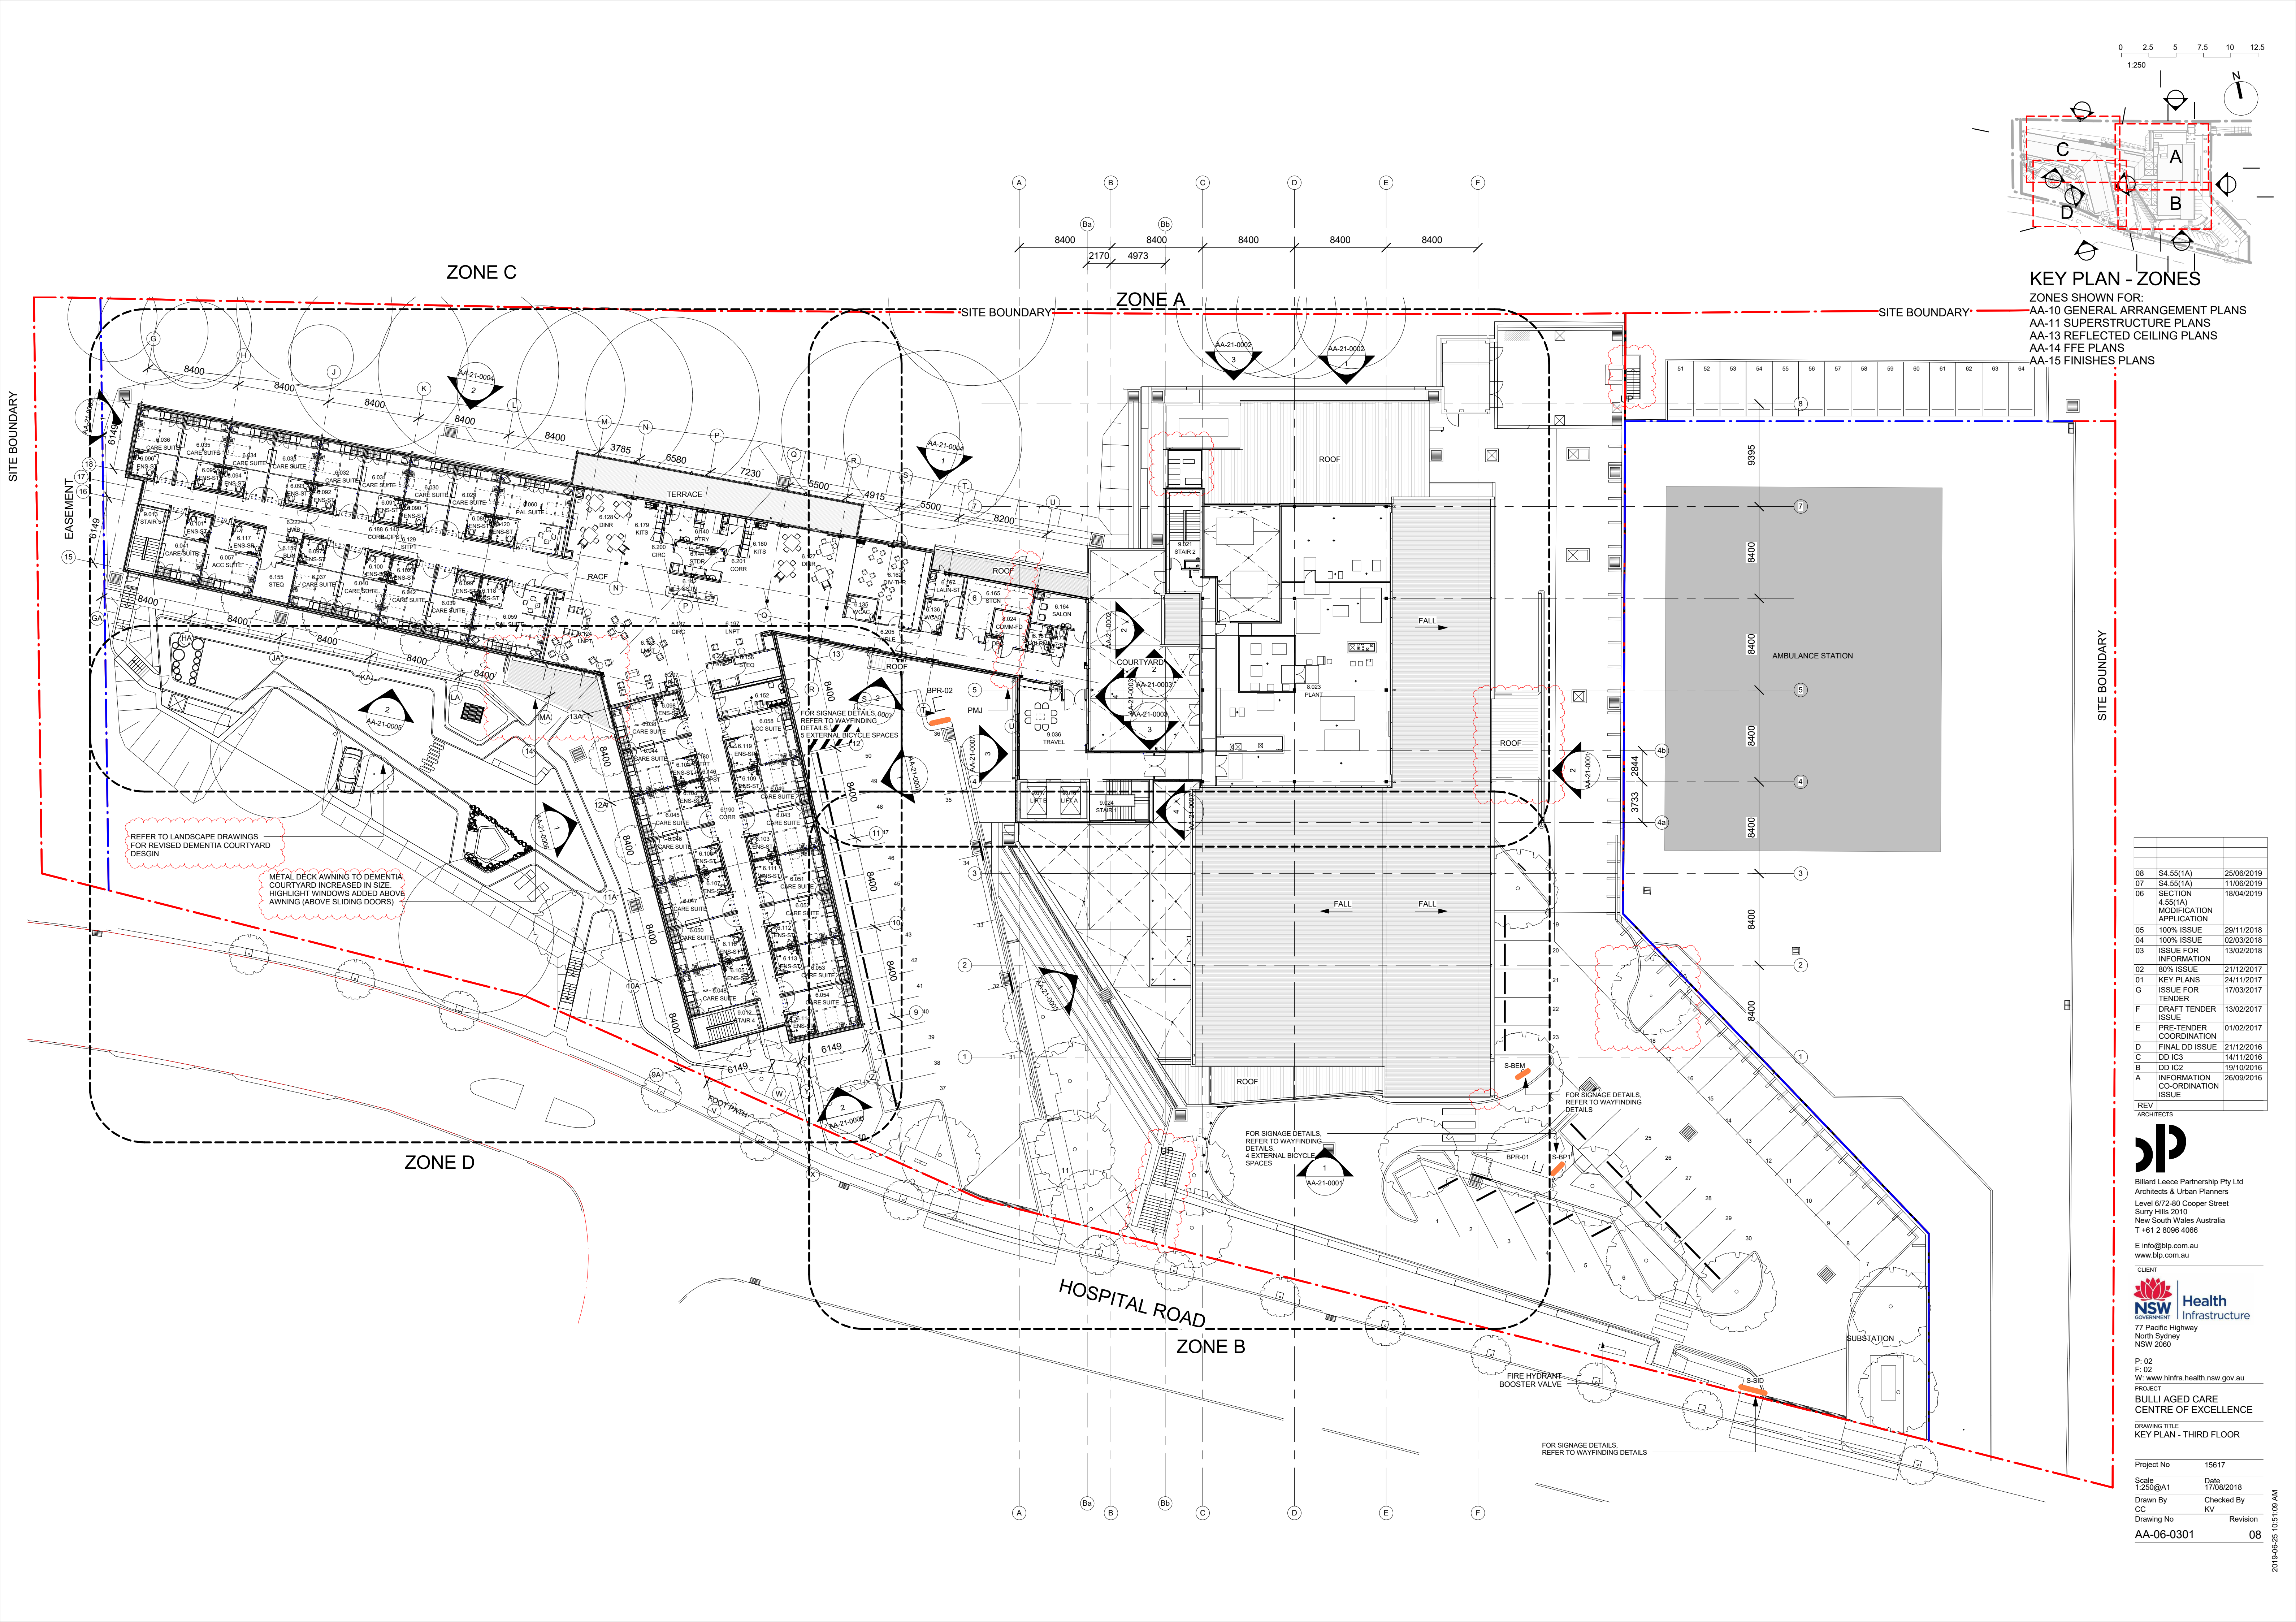

KEY PLAN - ZONES

ZONES SHOWN FOR:  
AA-10 GENERAL ARRANGEMENT PLANS  
AA-11 SUPERSTRUCTURE PLANS  
AA-13 REFLECTED CEILING PLANS  
AA-14 FFE PLANS  
AA-15 FINISHES PLANS

|    |                                           |            |
|----|-------------------------------------------|------------|
| 08 | S4.55(1A)                                 | 25/06/2019 |
| 07 | S4.55(1A)                                 | 11/05/2019 |
| 06 | SECTION 4.55(1A) MODIFICATION APPLICATION | 18/04/2019 |
| 05 | 100% ISSUE                                | 29/11/2018 |
| 04 | 100% ISSUE                                | 02/03/2018 |
| 03 | ISSUE FOR INFORMATION                     | 13/02/2018 |
| 02 | 80% ISSUE                                 | 21/12/2017 |
| 01 | KEY PLANS                                 | 24/11/2017 |
| G  | ISSUE FOR TENDER                          | 17/03/2017 |
| F  | DRAFT TENDER ISSUE                        | 13/02/2017 |
| E  | PRE-TENDER COORDINATION                   | 01/02/2017 |
| D  | FINAL DD ISSUE                            | 21/12/2016 |
| C  | DD IC3                                    | 14/11/2016 |
| B  | DD IC2                                    | 19/10/2016 |
| A  | INFORMATION CO-ORDINATION ISSUE           | 26/09/2016 |

REV ARCHITECTS  
**BLP**  
Billard Leese Partnership Pty Ltd  
Architects & Urban Planners  
Level 6/72-80 Cooper Street  
Surry Hills 2010  
New South Wales Australia  
T +61 2 8096 4066  
E info@blp.com.au  
www.blp.com.au  
\* CLIENT

**NSW** Health  
Infrastructure  
77 Pacific Highway  
North Sydney  
NSW 2060

P: 02  
F: 02  
W: www.hinfra.health.nsw.gov.au

PROJECT  
BULLI AGED CARE  
CENTRE OF EXCELLENCE

DRAWING TITLE  
KEY PLAN - THIRD FLOOR

|            |            |
|------------|------------|
| Project No | 15617      |
| Scale      | 1:250@A1   |
| Date       | 17/08/2018 |
| Drawn By   | CC         |
| Checked By | KV         |
| Drawing No | Revision   |
| AA-06-0301 | 08         |

2019-06-25 10:51:09 AM