



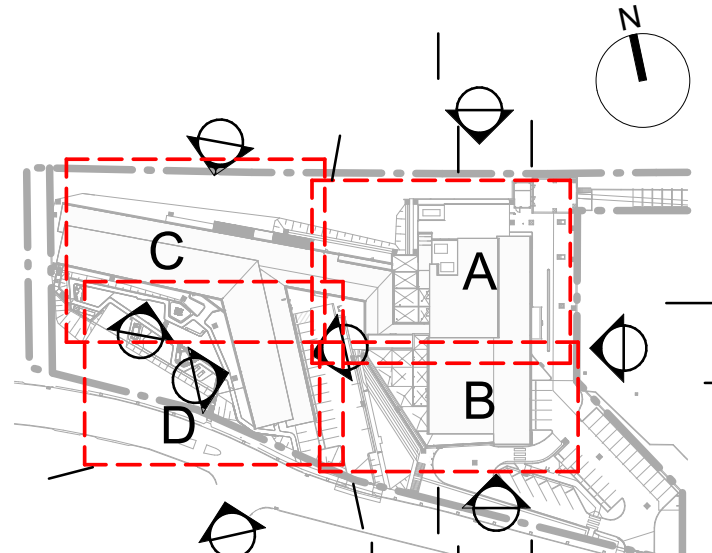

KEY PLAN - ZONES

ZONES SHOWN FOR:
AA-10 GENERAL ARRANGEMENT PLANS
AA-11 SUPERSTRUCTURE PLANS
AA-13 REFLECTED CEILING PLANS
AA-14 FFE PLANS
AA-15 FINISHES PLANS

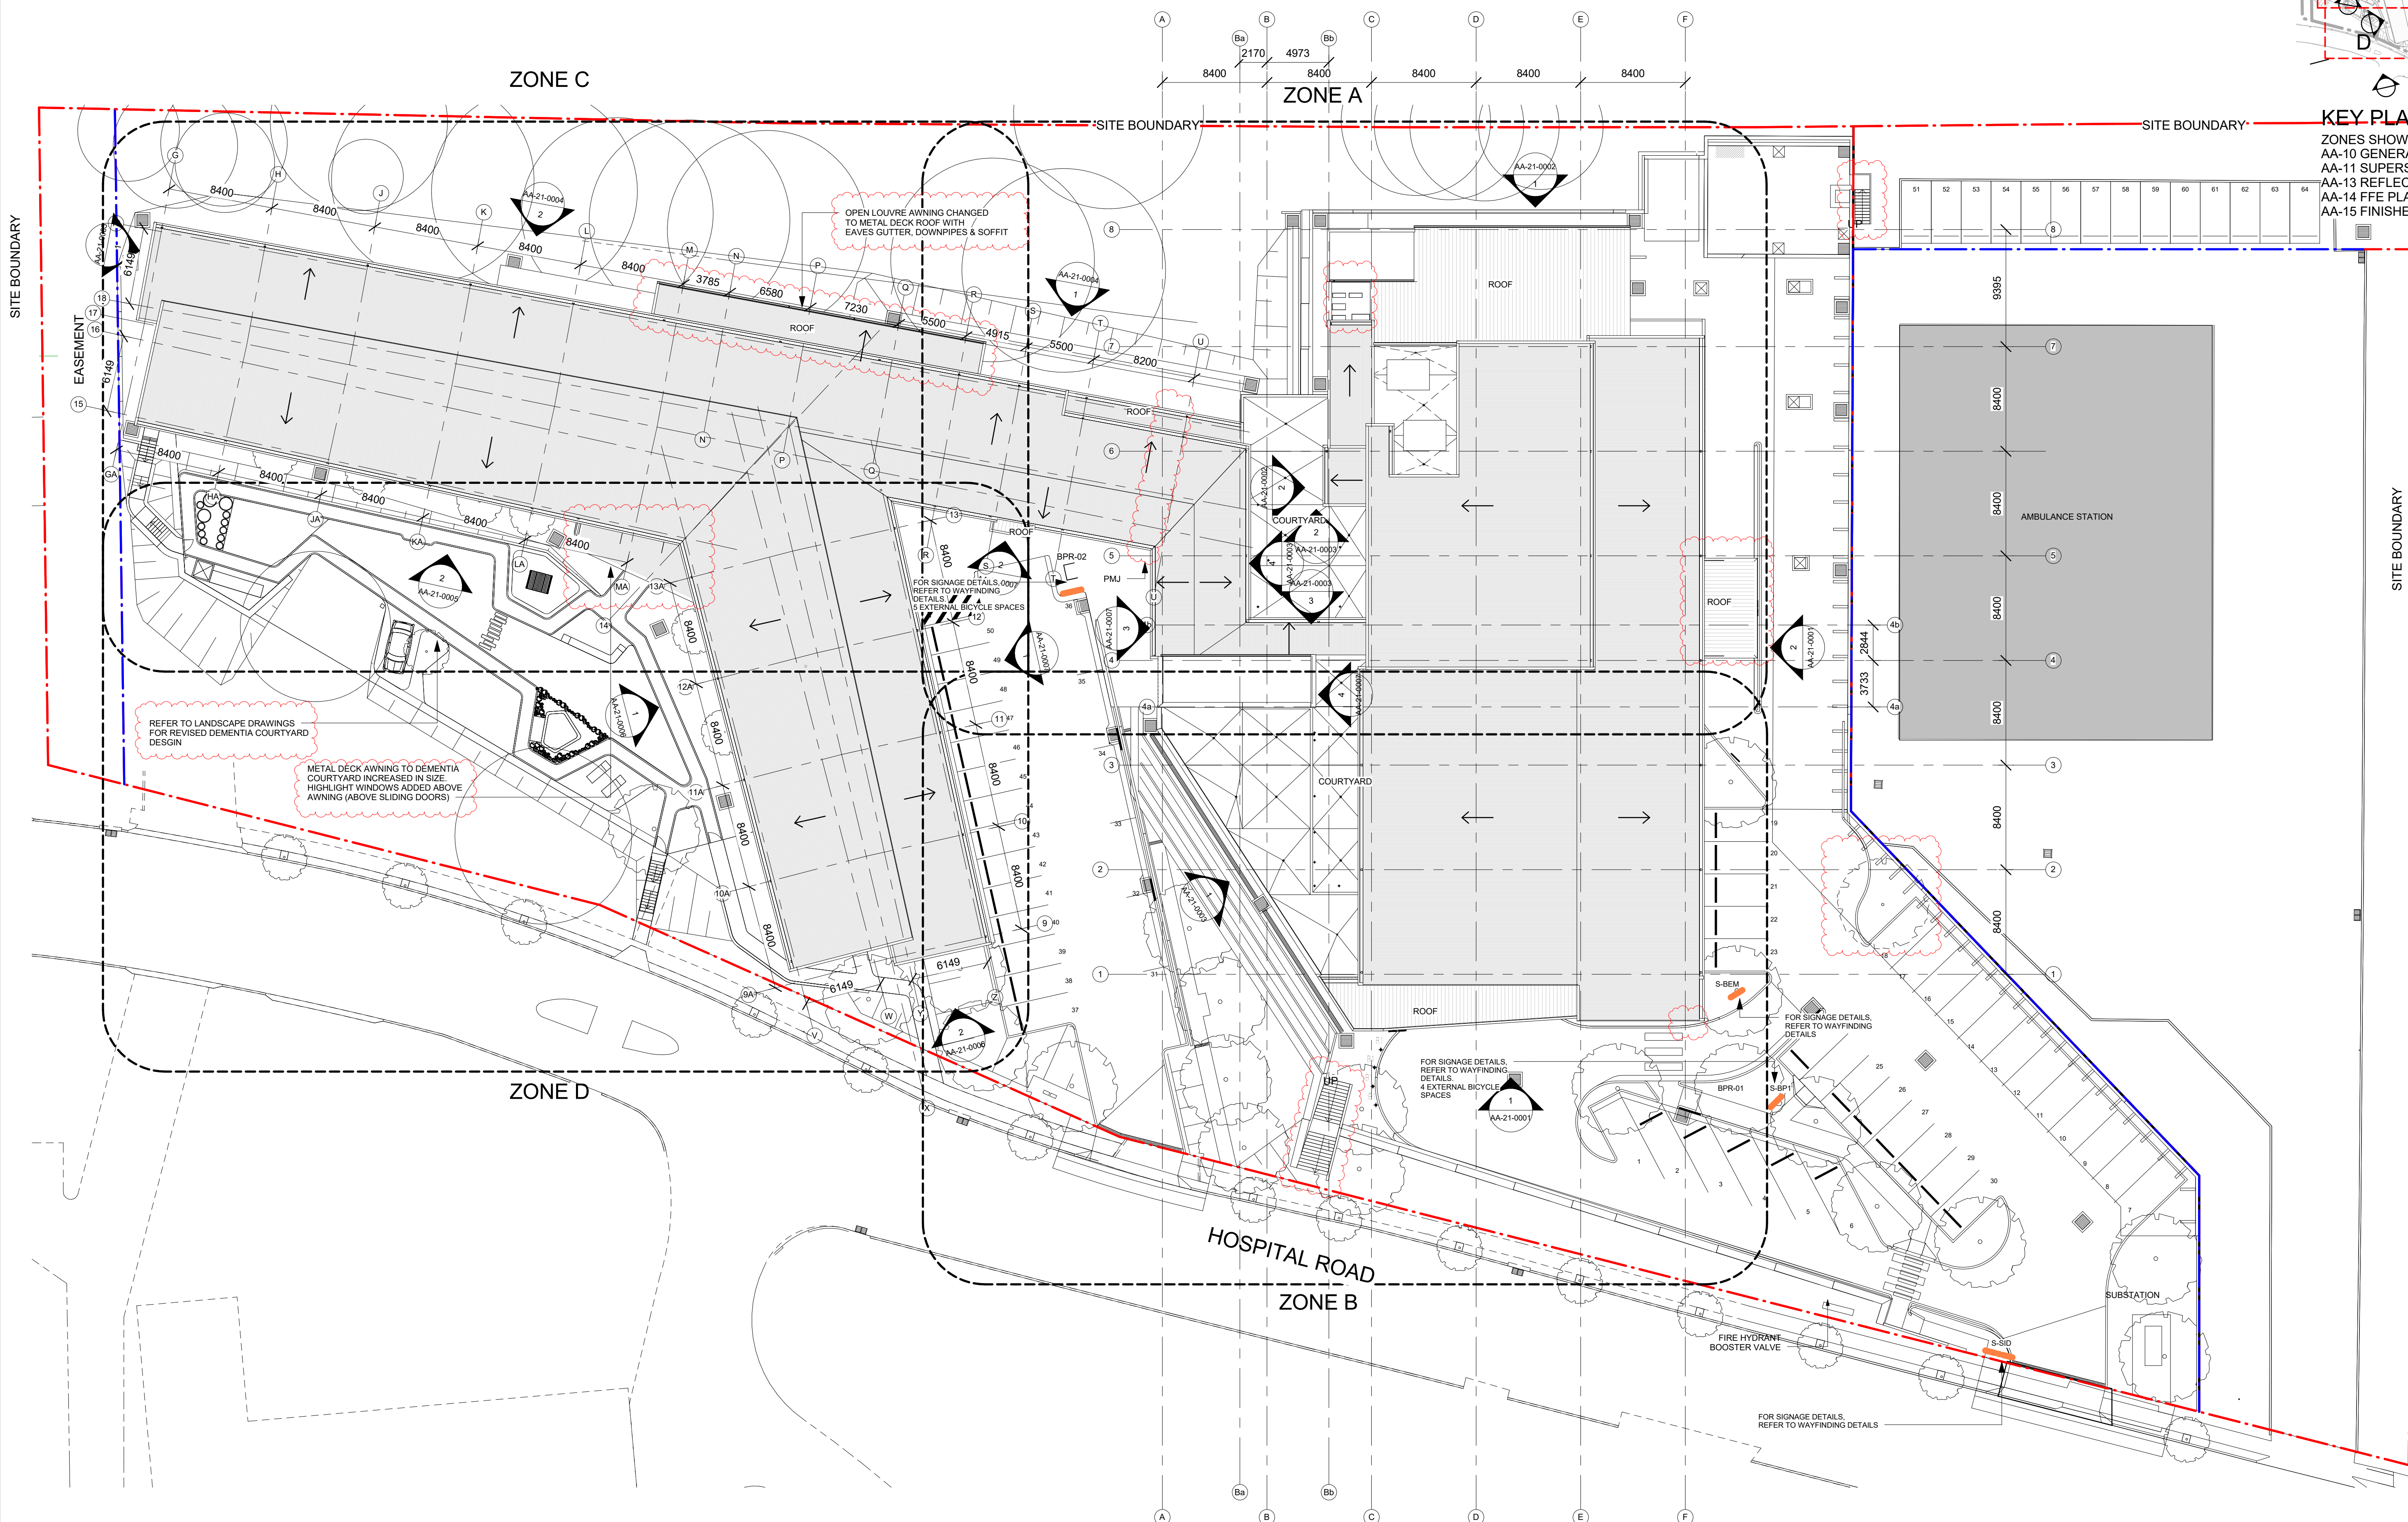

REV	ARCHITECTS	DATE
08	S4.55(1A)	25/06/2019
07	S4.55(1A)	11/05/2019
06	SECTION 4.55(1A) MODIFICATION APPLICATION	18/04/2019
05	100% ISSUE	29/11/2018
04	100% ISSUE	02/03/2018
03	ISSUE FOR INFORMATION	13/02/2018
02	80% ISSUE	21/12/2017
01	KEY PLANS	24/11/2017
G	ISSUE FOR TENDER	17/03/2017
F	DRAFT TENDER ISSUE	13/02/2017
E	PRE-TENDER COORDINATION	01/02/2017
D	FINAL DD ISSUE	21/12/2016
C	DD IC3	14/11/2016
B	DD IC2	19/10/2016
A	INFORMATION CO-ORDINATION ISSUE	26/09/2016

Billard Leese Partnership Pty Ltd
Architects & Urban Planners
Level 6/72-80 Cooper Street
Sunny Hills 2010
New South Wales Australia
T +61 2 8096 4066
E info@blp.com.au
www.blp.com.au

NSW **Health**
GOVERNMENT **Infrastructure**
77 Pacific Highway
North Sydney
NSW 2060

P: 02
F: 02
W: www.hinfra.health.nsw.gov.au

PROJECT
BULLI AGED CARE CENTRE OF EXCELLENCE

DRAWING TITLE
KEY PLAN - ROOF

Project No	15617
Scale	1:250@A1
Date	17/08/2018
Drawn By	CC
Checked By	KV
Drawing No	AA-06-0401
Revision	08