

DRAWING SCHEDULE

DWG NO.	DRAWING TITLE
000	COVER SHEET
101	LANDSCAPE MASTERPLAN
201	SETOUT AND GRADING PLAN
300	MATERIALS SCHEDULE
301	HARDWORKS PLAN
401	SOFTWORKS PLAN
500	LANDSCAPE DETAILS - SOFTSCAPE
510	LANDSCAPE DETAILS - PAVEMENT AND EDGES
520	LANDSCAPE DETAILS - FENCES
530	LANDSCAPE DETAILS - STRUCTURES
531	LANDSCAPE DETAILS - STRUCTURES
532	LANDSCAPE DETAILS - STRUCTURES
600	LANDSCAPE SECTIONS

PLANTING SCHEDULE

16-370 Bulli Hospital Plant Schedule					
CODE	BOTANIC NAME	COMMON NAME	MATURE SIZE (h x w) (m)	PROPOSED POT SIZE	QUANTITY
DEMENTIA COURTYARD					
TREES & PALMS					
Ee	<i>Elaeocarpus eumundi</i>	Eumundi	15 x 10	200 L	6
La	<i>Livistona australis</i>	Cabbage-tree palm	15 x 5	400 L	4
SHRUBS & ACCENTS					
Aa	<i>Asplenium australasicum</i>	Birds Nest Fern	1.5 x 1.5	300 mm	36
Bs	<i>Blechnum Silver Lady Fern</i>	Silver Lady Fern	1.5 x 1.5	150mm	36
Bsp	<i>Bromeliad Species</i>	Bromeliad	1.5 x 1.5	300 mm	10
Cp	<i>Crinum pedunculatum</i>	Swamp Lilly	1.5 x 1.5	150mm	45
Lh	<i>Lomandra hystrix</i>	Creek Mat Rush	1 x 1	150 mm	46
Px	<i>Philodendron xanadu</i>	Xanadu	1 x 1	300 mm	68
Sr	<i>Strelitzia reginae</i>	Bird Of Paradise	2 x 2	300 mm	12
GROUNDCOVERS & CLIMBERS					
Cg	<i>Casuarina glauca 'cousin it'</i>	Cousin it	0.5 x spreading	150mm	20
Lm	<i>Liriope muscari</i>	Lily turf	0.5 x 0.5	150mm	25
Mp	<i>Myoporum parvifolium</i>	Creeping boobialla	0.5 x spreading	150mm	25
Tj	<i>Trachelospermum jasminoides</i>	Star Jasmine	0.5 x spreading	150mm	35
Vh	<i>Viola hederacea</i>	Violet	0.5 x spreading	150mm	25
MATURE PLANTING MATRIX DETAIL 08/500 (Ensure all shrubs and trees planted at >2m in height)					
As	<i>Acmena smithii</i>	Common Lilly Pilly	3 x 1	75L	18
Ag	<i>Anigozanthos sp.</i>	Kangaroo Paw	1.5 x 1.5	25L	32
Ae	<i>Acacia elongata</i>	Swamp Wattle	3 x 2	75L	11
Dex	<i>Doryanthes excelsa</i>	Gymea Lilly	3 x 1.5	25L	21
Lm	<i>Liriope muscari</i>	Lily turf	.5 x .5	300mm	49
Lh	<i>Lomandra hystrix</i>	Creek Mat Rush	1 x 1	300mm	48
Sa	<i>Syzygium australe</i>	Bush Cherry	4 x 2	75L	7
Sr	<i>Strelitzia reginae</i>	Crane Flower	2 x 1.5	75L	21
Ta	<i>Themeda australis</i>	Kangaroo Grass	1 x 0.5	300mm	42
Tl	<i>Tristanopsis laurina</i>	Water Gum	10 x 6	150L	4
POT PLANTS					
SHRUBS					
Ga	<i>Gardenia Augusta Florida</i>	Gardenia	1 x 1	200mm	4
Am	<i>Azalea Alba Magnifica</i>	Azalea	1 x 1	200mm	4
Cs	<i>Camellia sasanqua</i>	Sasanqua	3 x 2	200mm	4
Mp	<i>Muraya paniculata</i>	Orange jasmine	1.5 x 1.5	200mm	4
HERBS					
<i>Mix of Herbs (Basil, Lavender and Rosemary) to Pots in Dementia Courtyard</i>			Varies	140mm	Rate (6/m ²)

LOCATION PLAN

An aerial photograph of a suburban area. A red arrow points to a specific location labeled 'SITE' in bold black capital letters. The site is situated near a road and some trees. Other features include a large pond, a baseball field, and various residential buildings.

NOT FOR CONSTRUCTION

[illegible]

**BULLI AGED CARE CENTRE
OF EXCELLENCE
DEMENTIA COURTYARD**

WOLLONGONG

SECTION 4.55





IRT

DRAWING NAME
COVERSHEET






JOB#	SHEET#	ISSUE	NORTH
16-370	000	A	

SCALE AS STATED

ARCADIA
LANDSCAPE ARCHITECTURE

    [illegible]

Lower Deck Jones Bay Wharf Suite 76 / 26-32 Pirrama Rd
Pyrmont 2009 NSW p 61 2 8571 2900

  
 
 
 
[illegible]

WOLLONGONG
SECTION 4.55

DRAWING NAME
LANDSCAPE DETAILS
PAVEMENT AND EDGES

SCALE

Lower Deck Jones Bay Wharf Suite 76 / 26-32 Pirrama Road
Pyrmont 2009 NSW p 61 2 8571 2900

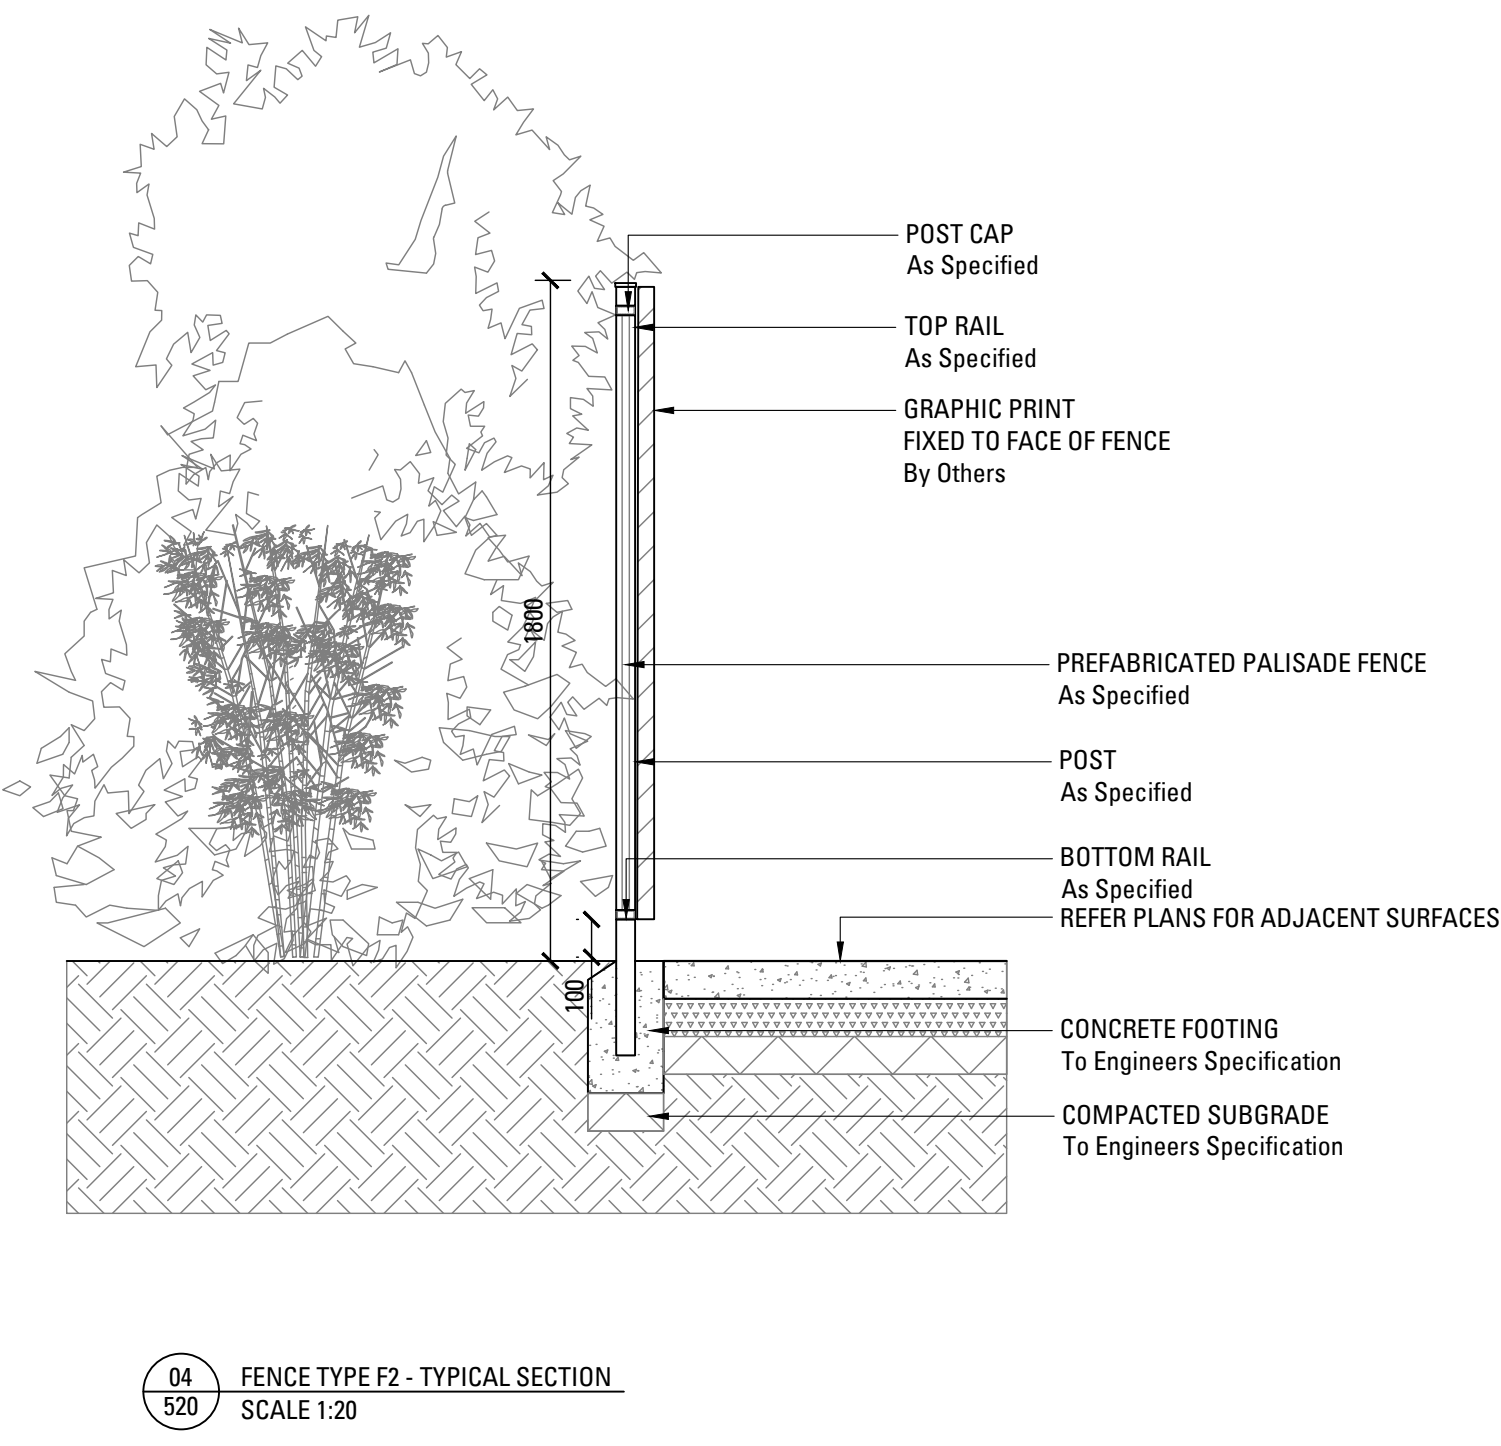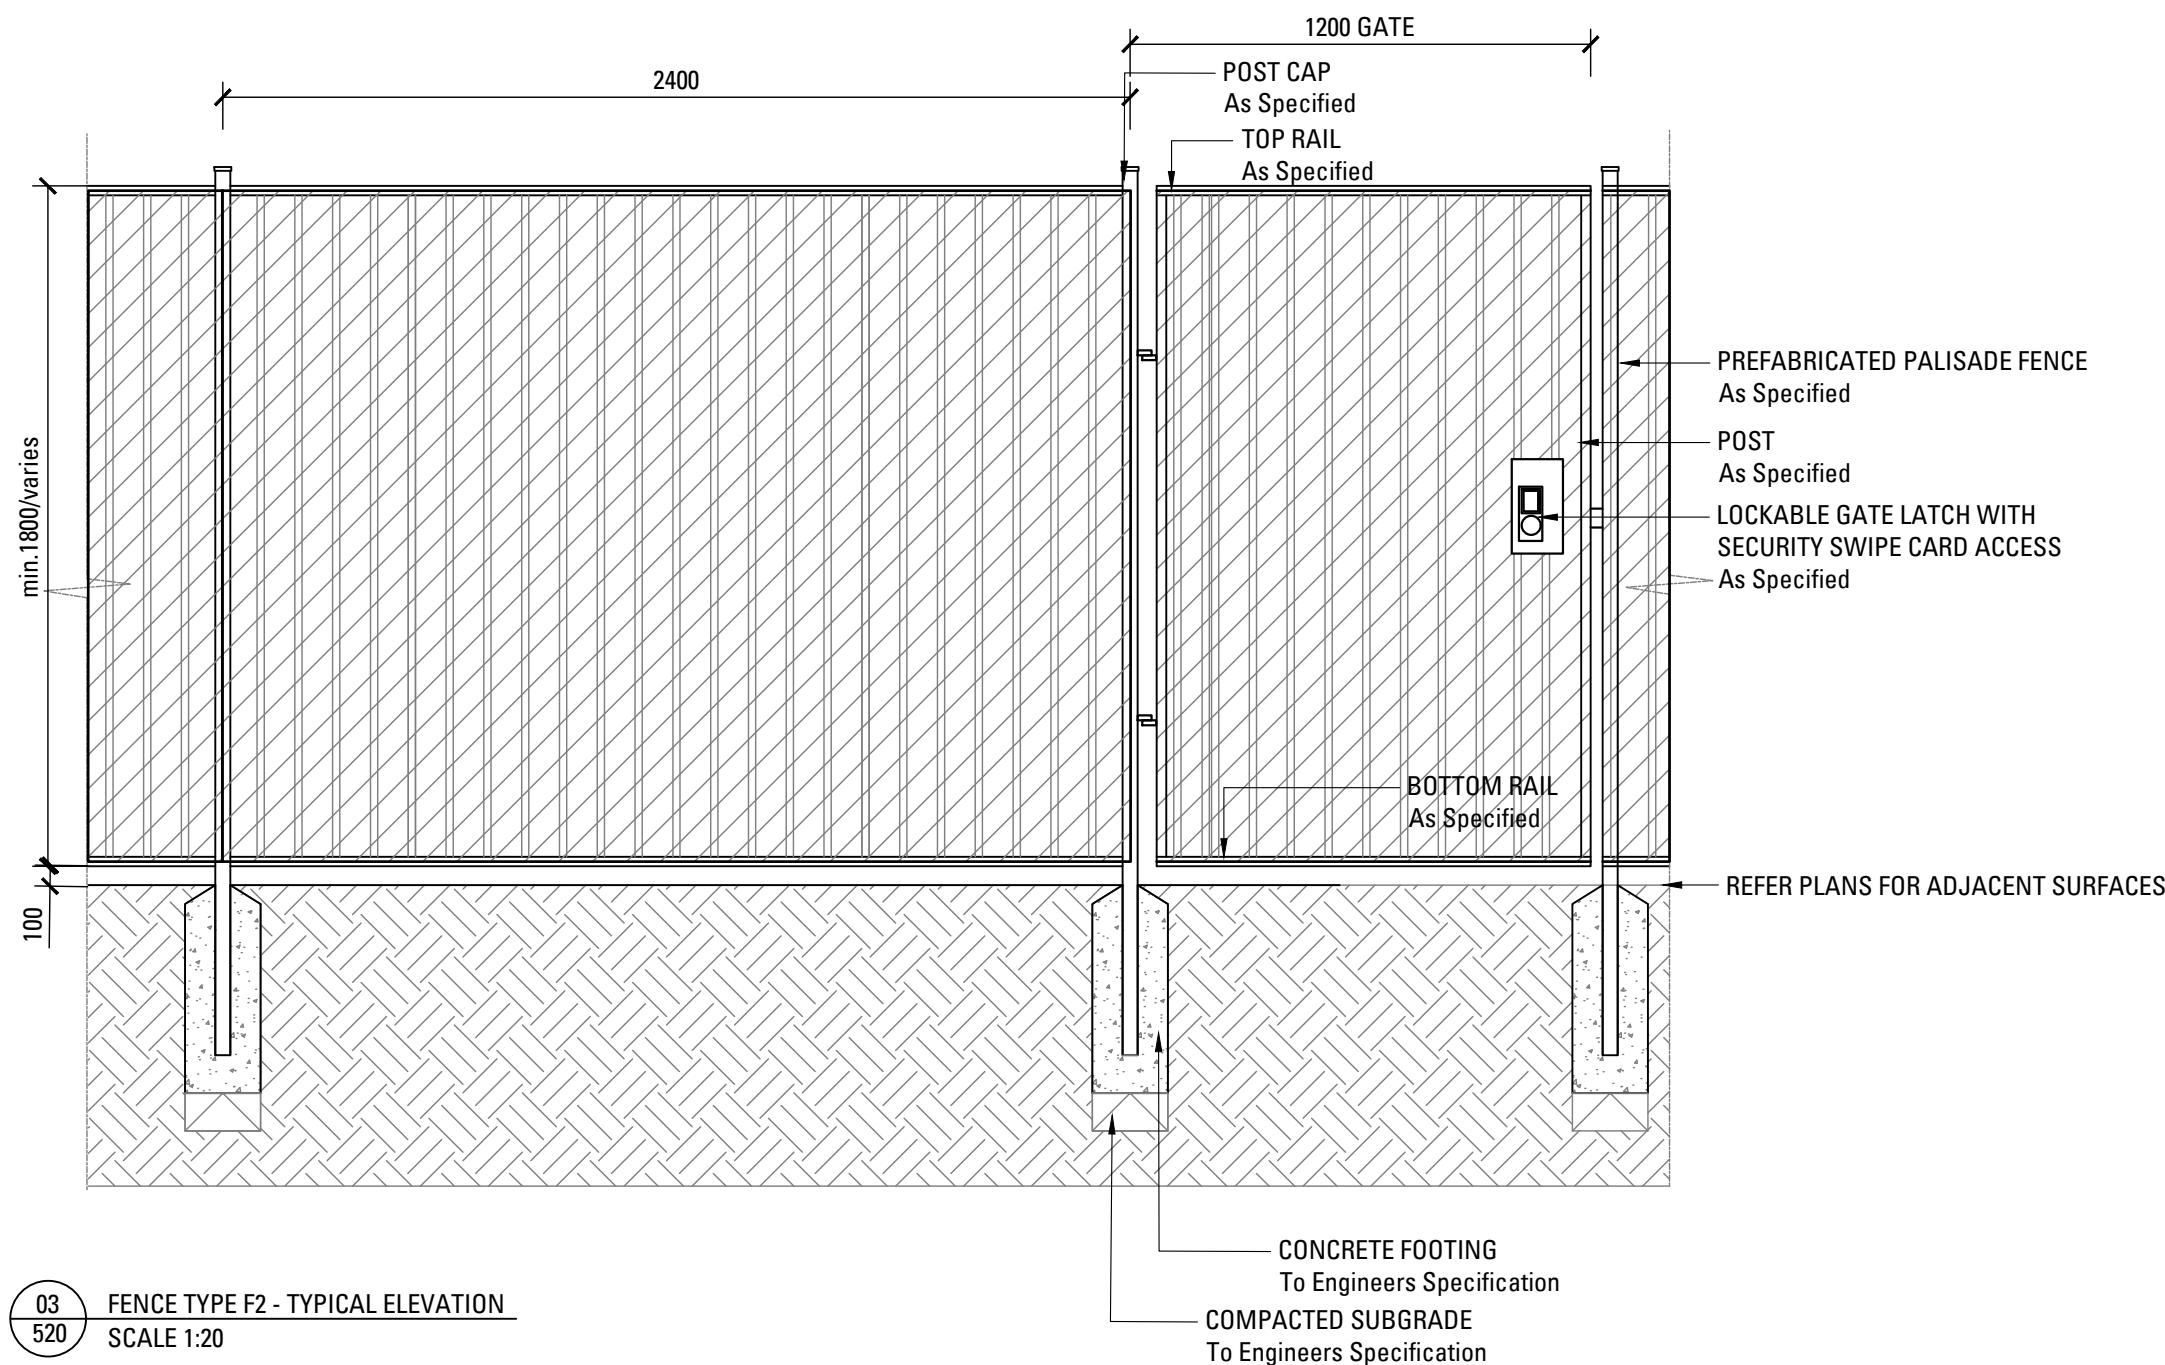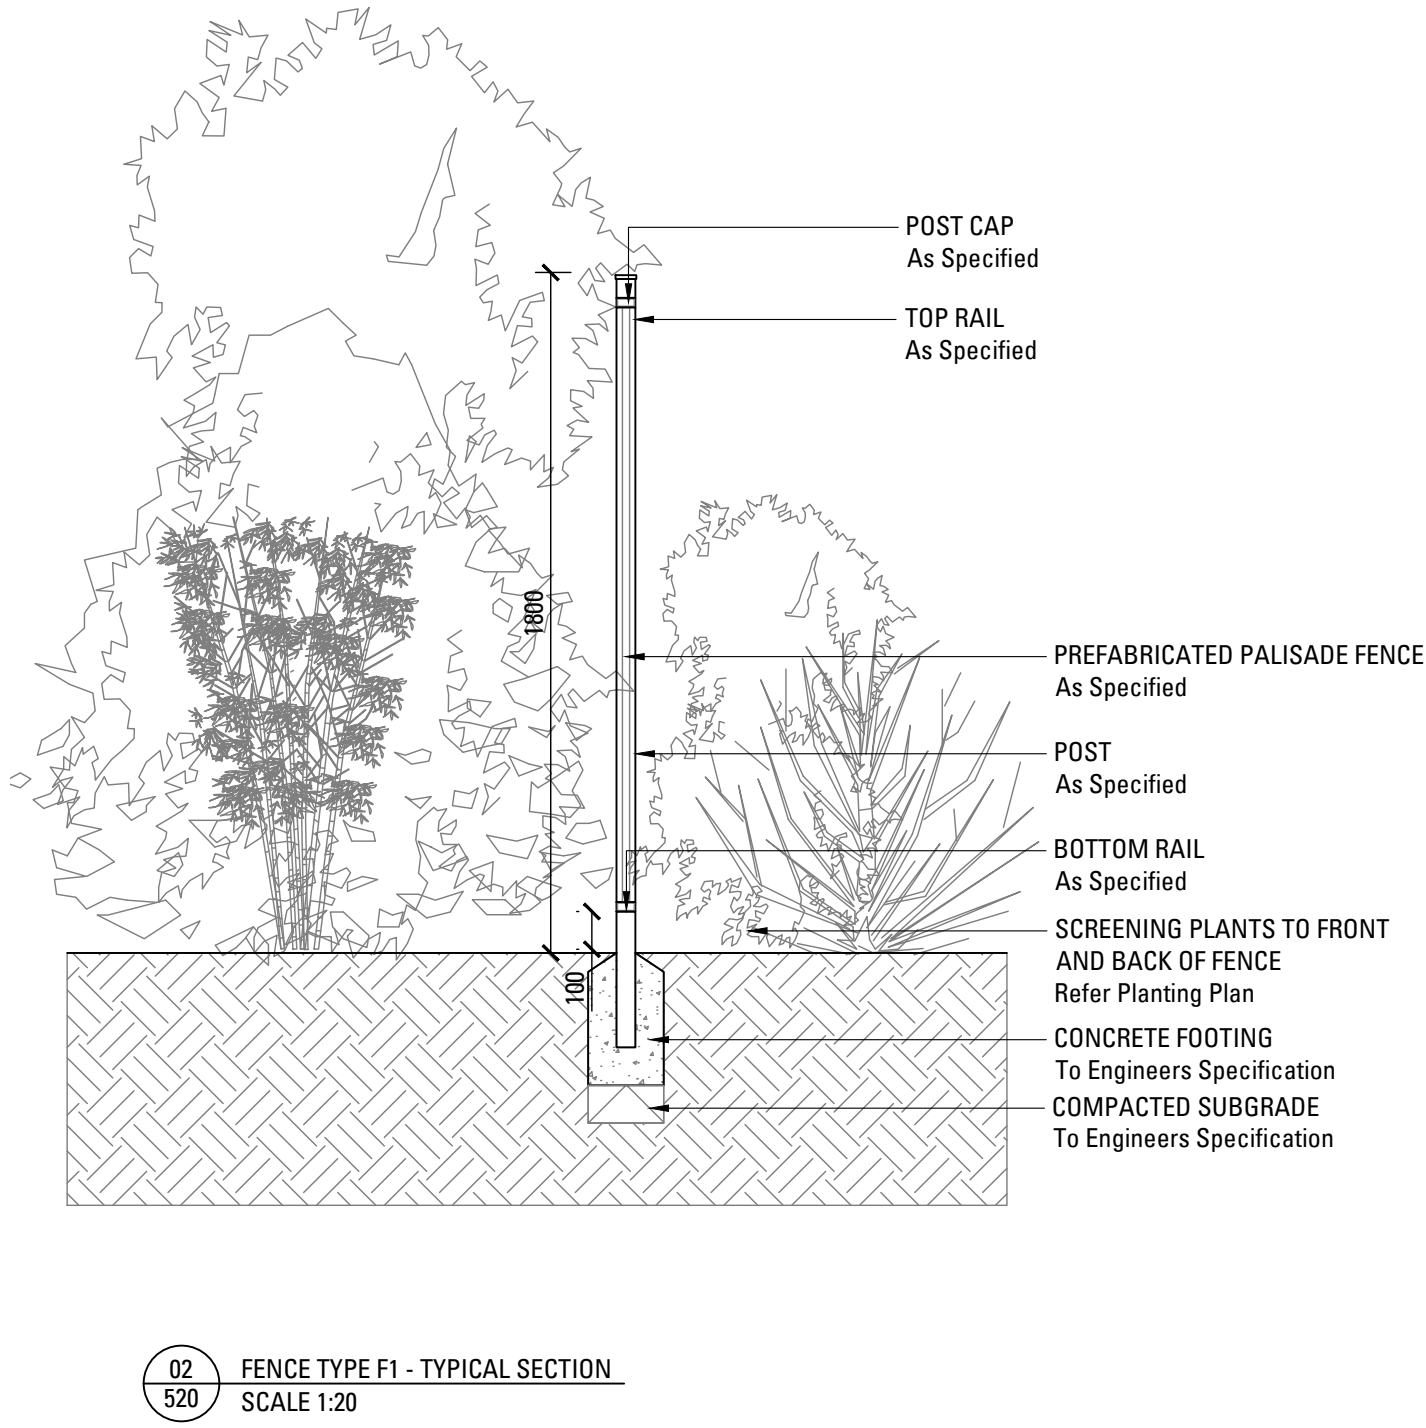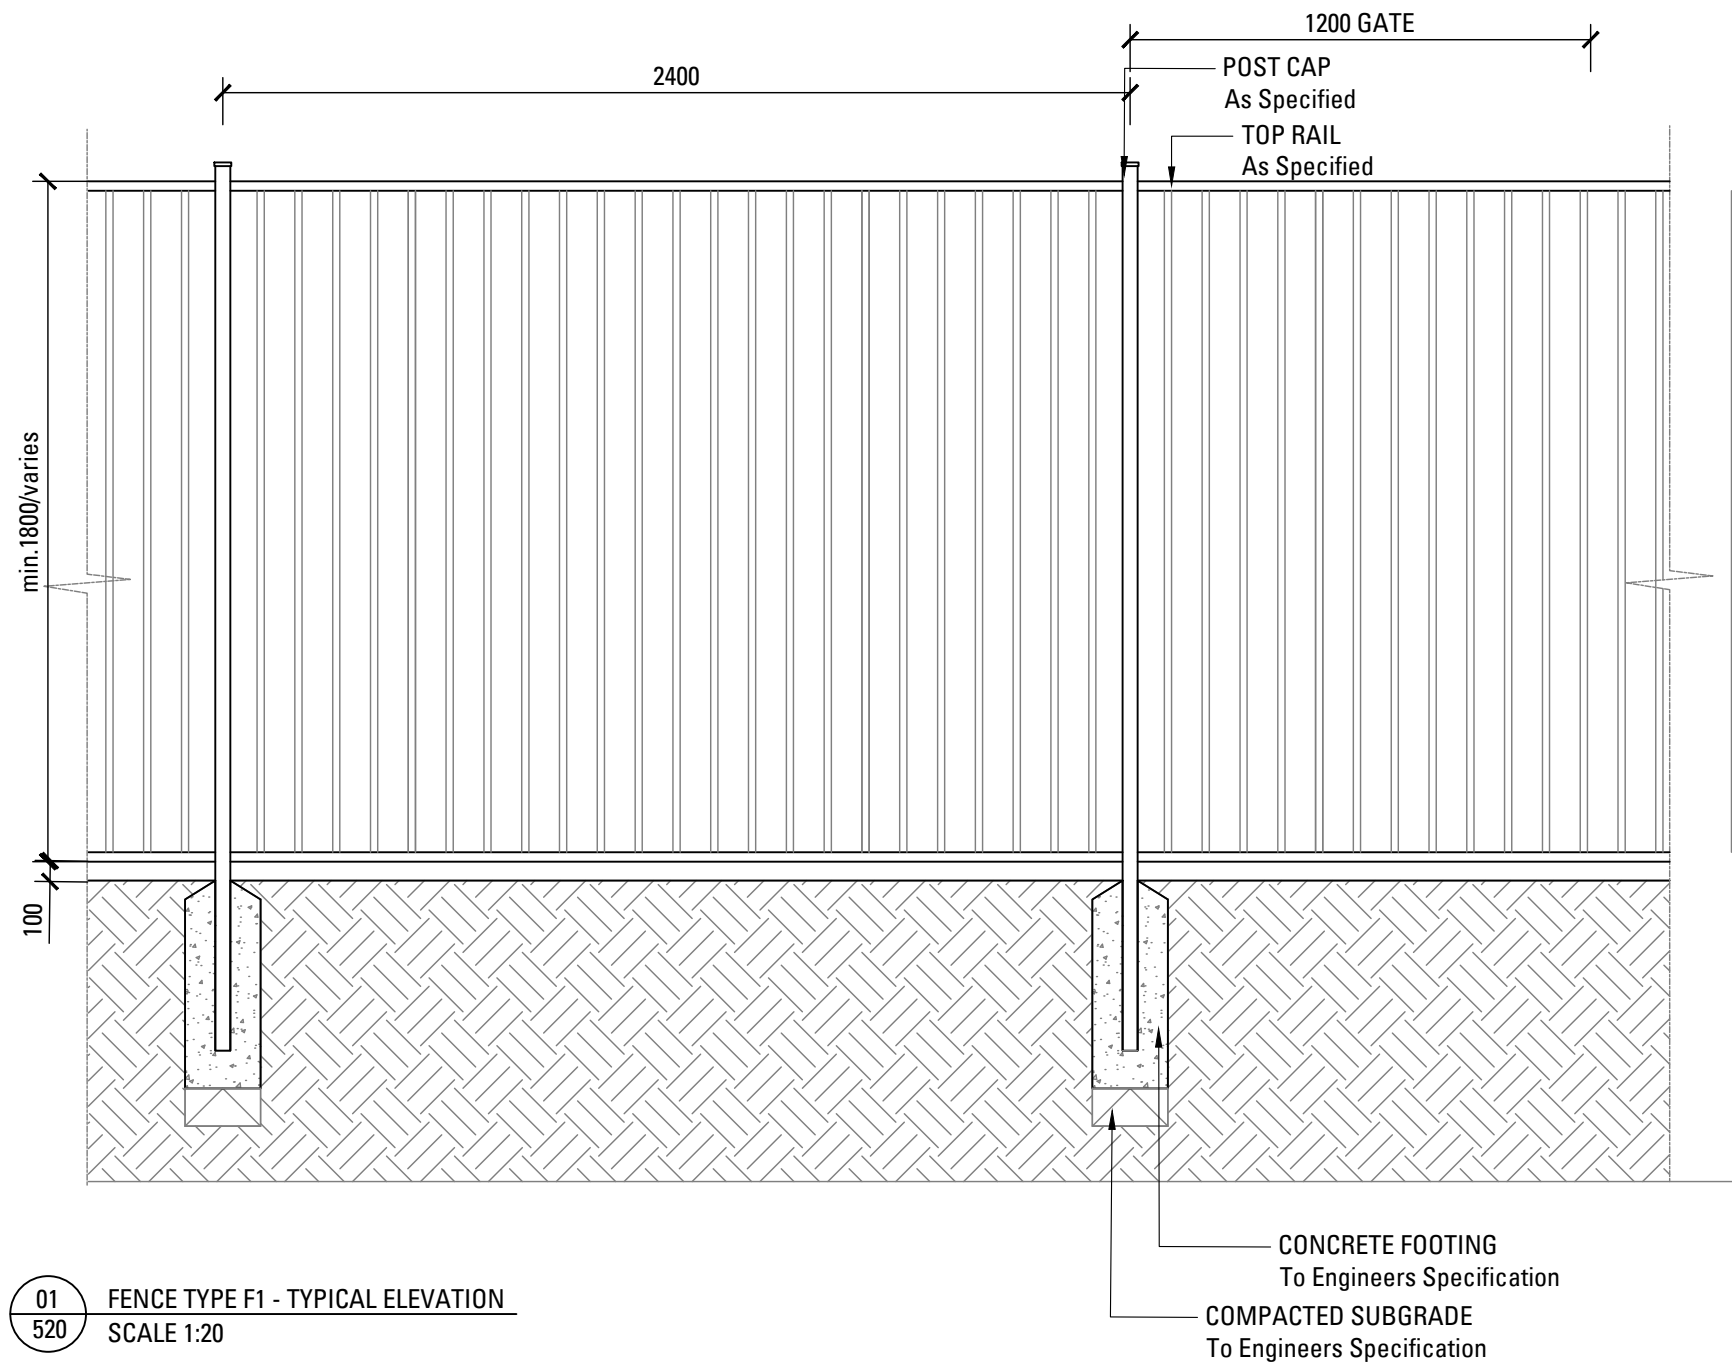

NOT FOR CONSTRUCTION

Issue	Revision Description	Drawn	Check	Date
A	SECTION 4.55	JF	AL	06.05.2019


BULLI AGED CARE CENTRE
OF EXCELLENCE
DEMENTIA COURTYARD

WOLLONGONG
SECTION 4.55


IRT

DRAWING NAME
LANDSCAPE DETAILS
FENCES
JOB# SHEET# ISSUE NORTH
16-370 520 A

SCALE

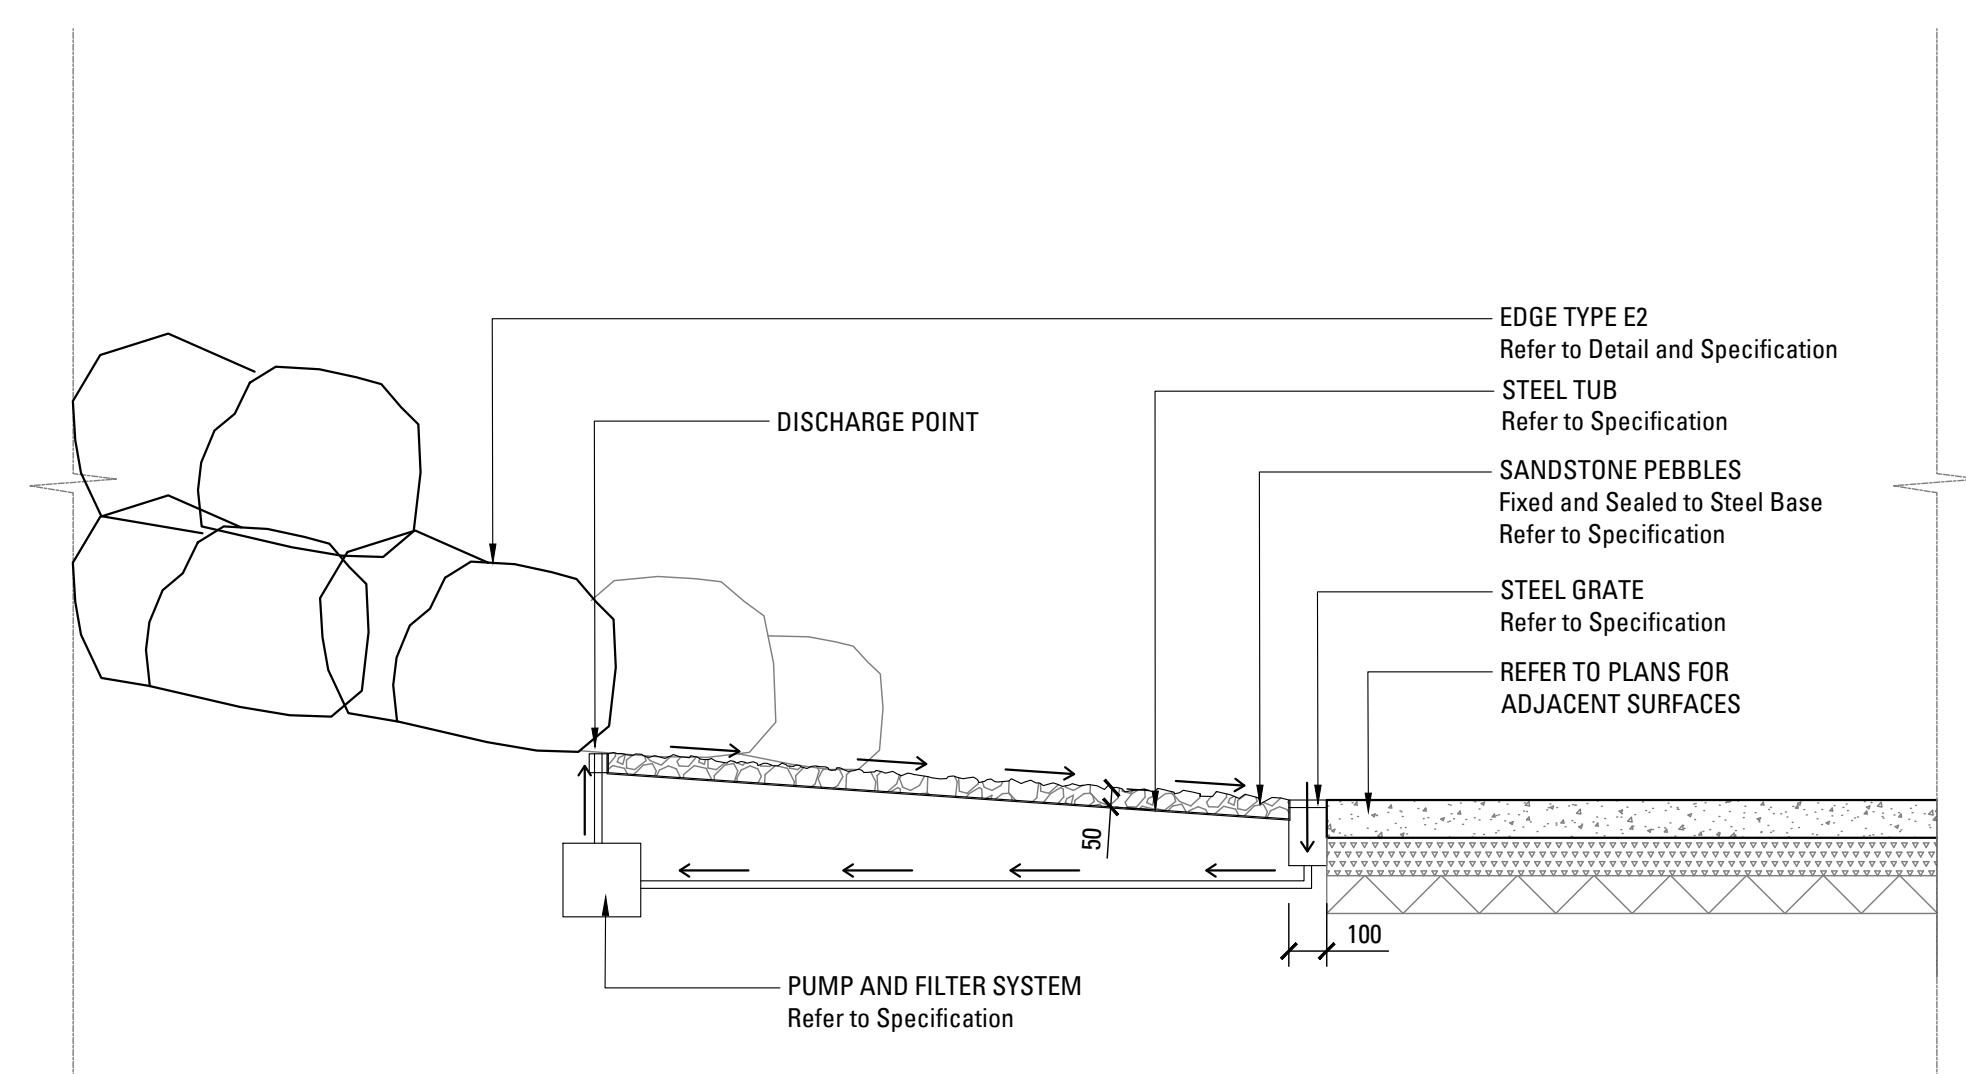

01 WATER FEATURE TYPE WF1 - SECTION
530 SCALE 1:20

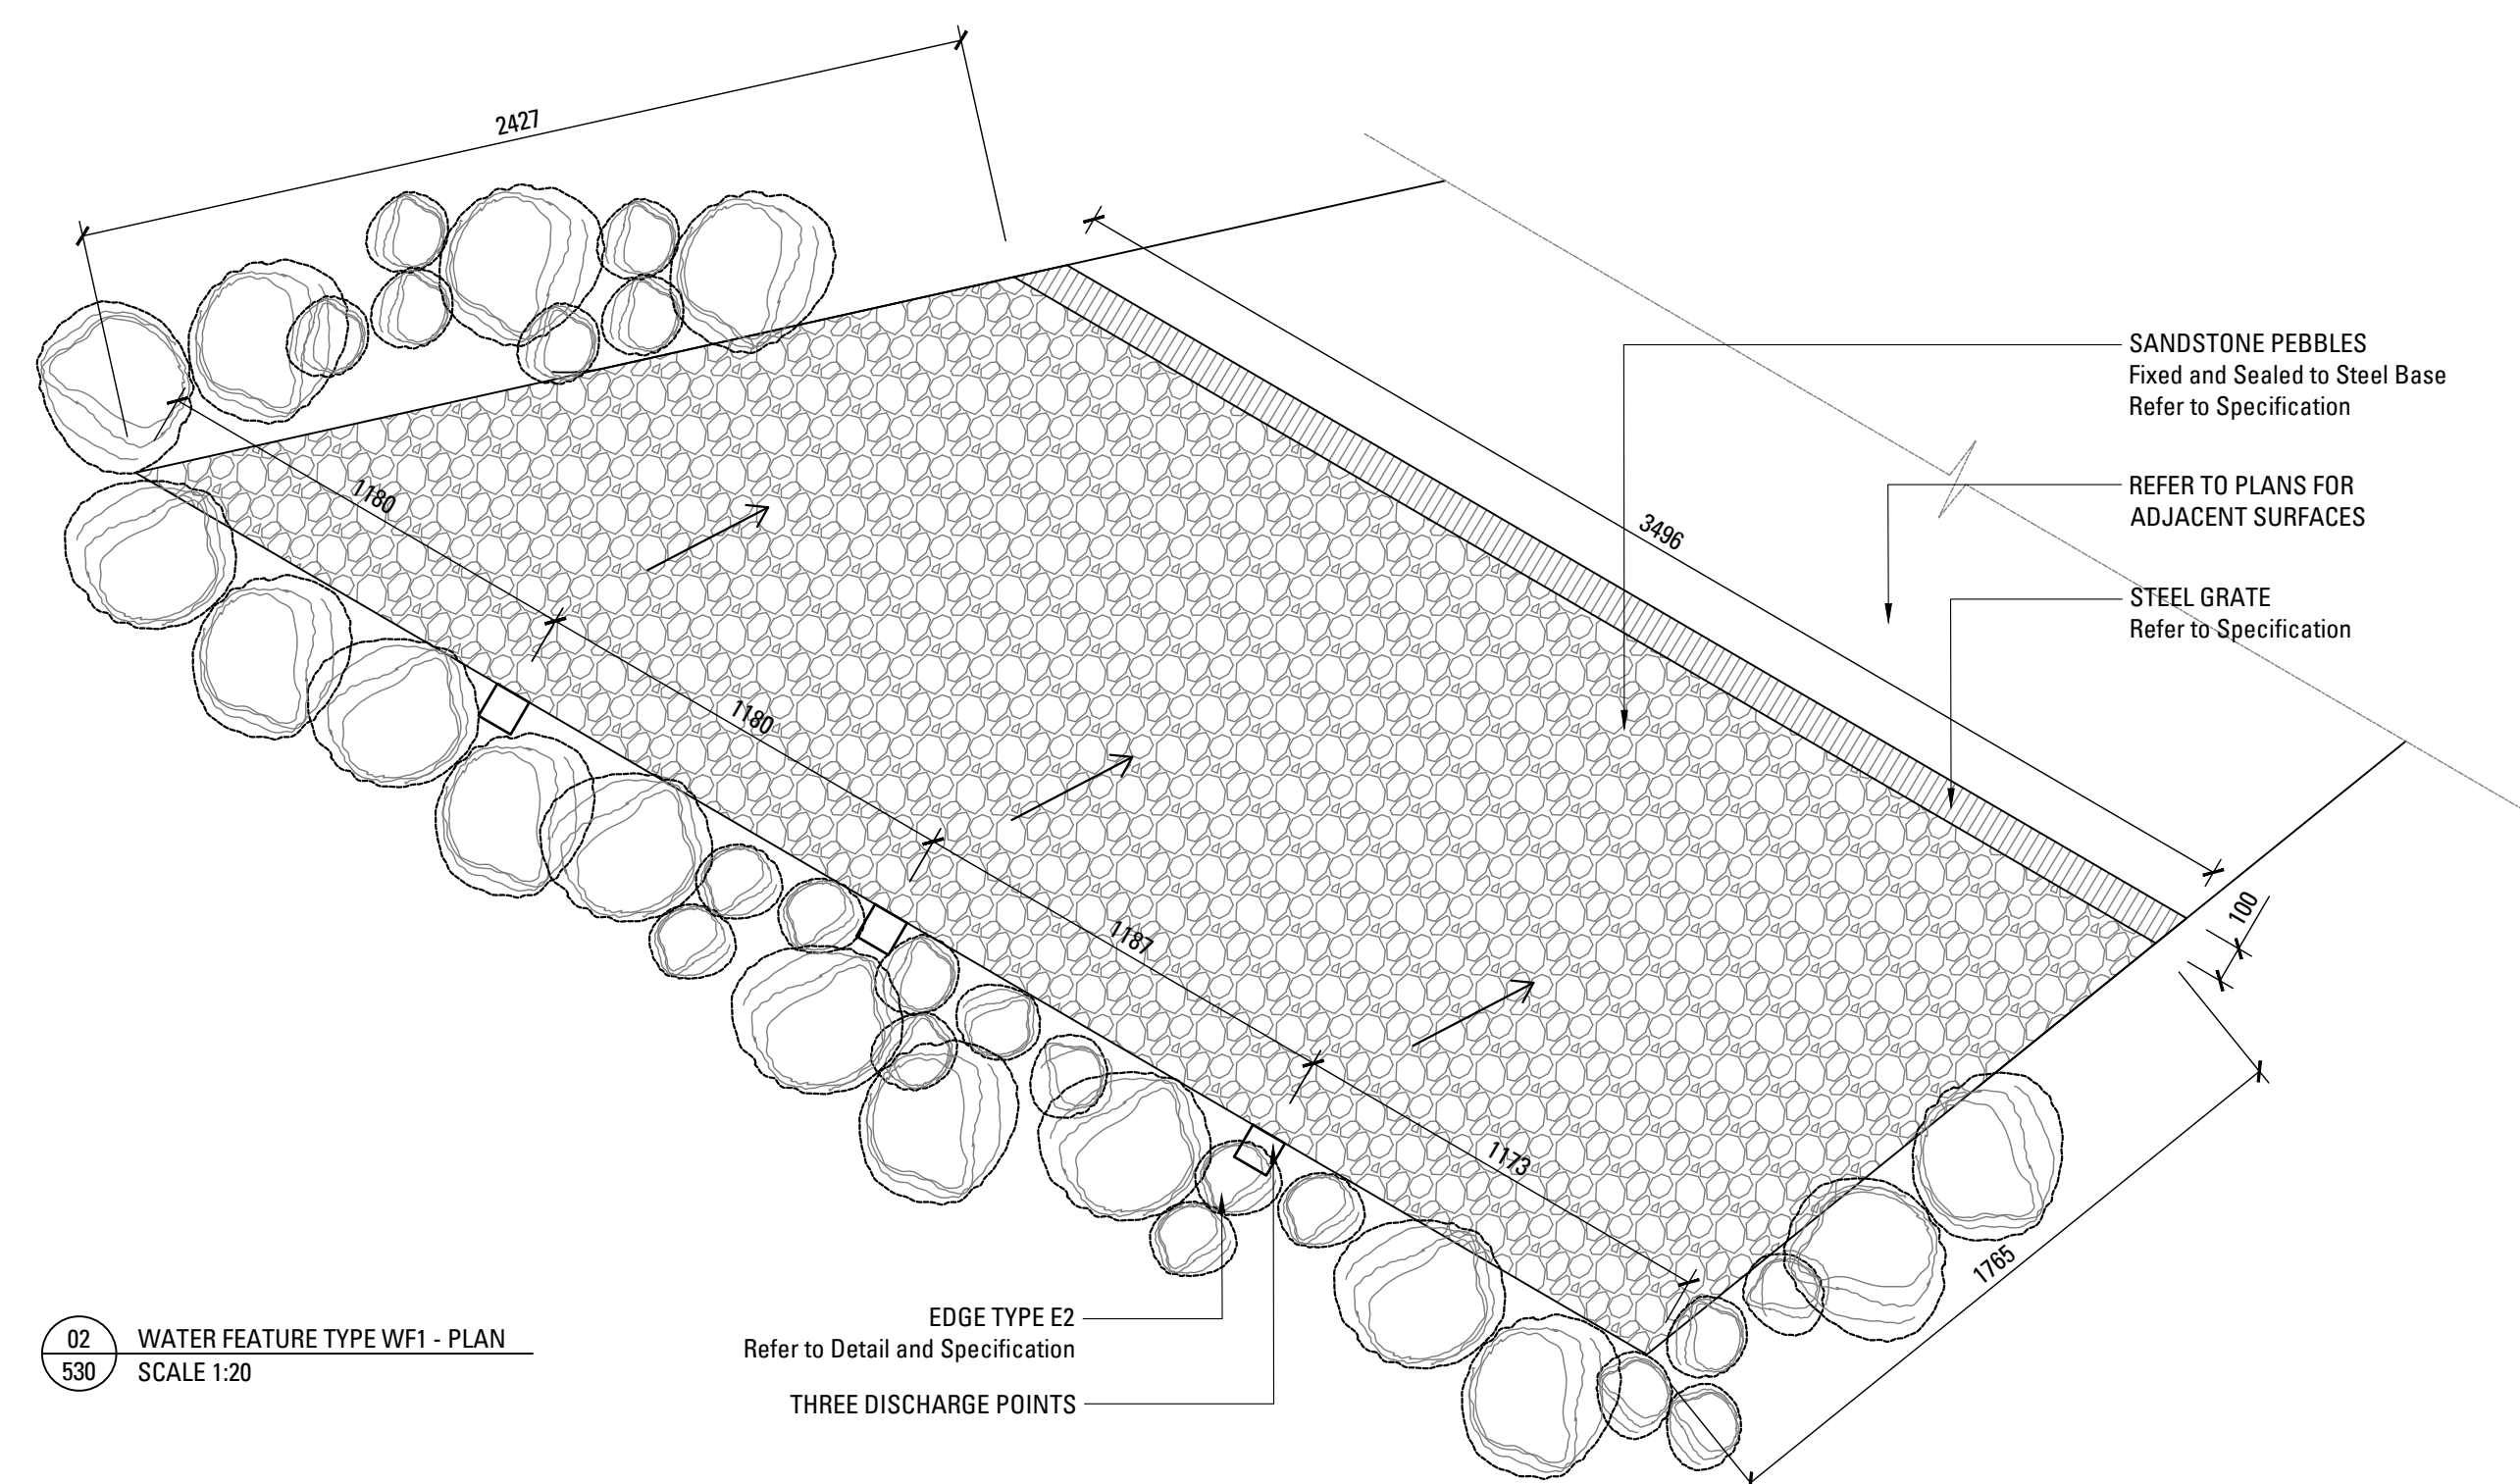

02 WATER FEATURE TYPE WF1 - PLAN
530 SCALE 1:20

NOT FOR CONSTRUCTION

[illegible]

**BULLI AGED CARE CENTRE
OF EXCELLENCE
DEMENTIA COURTYARD**

WOLLONGONG
SECTION 4.55




IRT

DRAWING NAME
LANDSCAPE DETAILS
STRUCTURES

JOB#	SHEET#	ISSUE	NORTH
16-370	530	A	

SCALE

ARCADIA
LANDSCAPE ARCHITECTURE

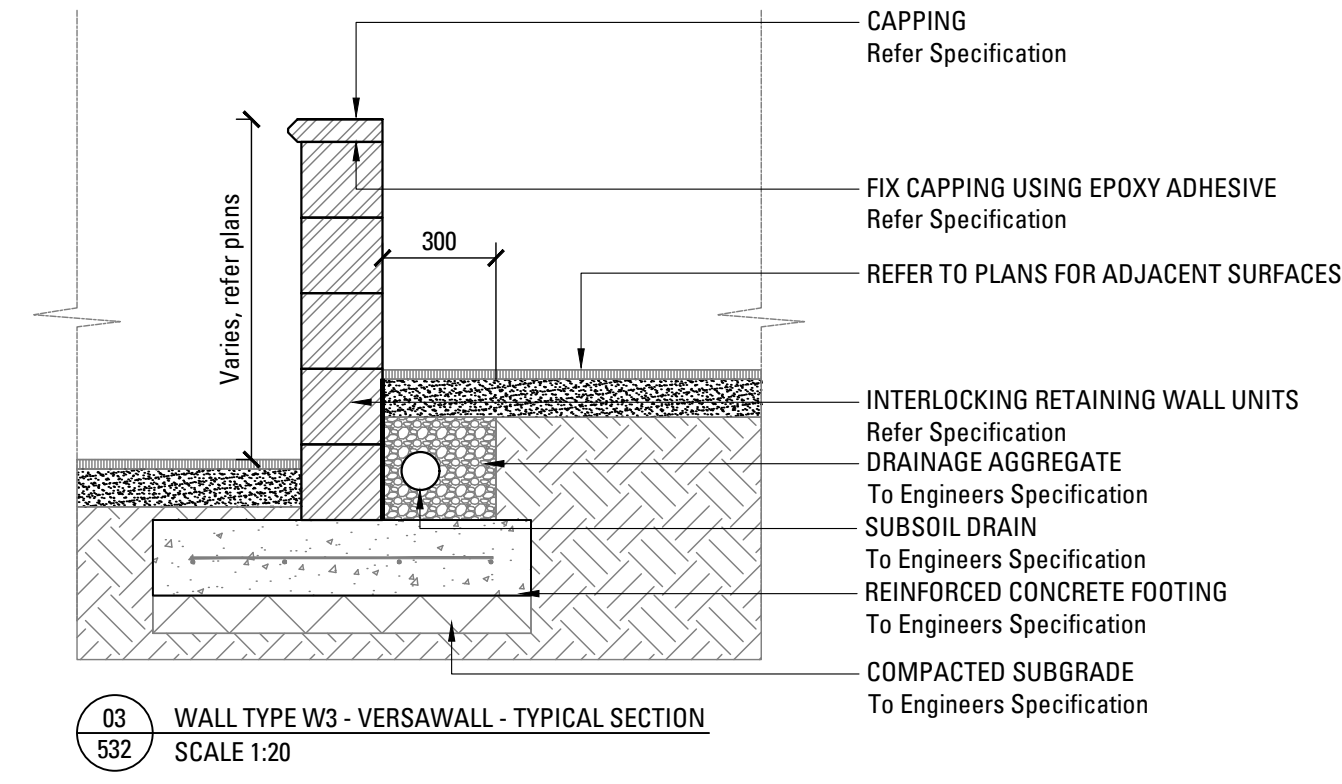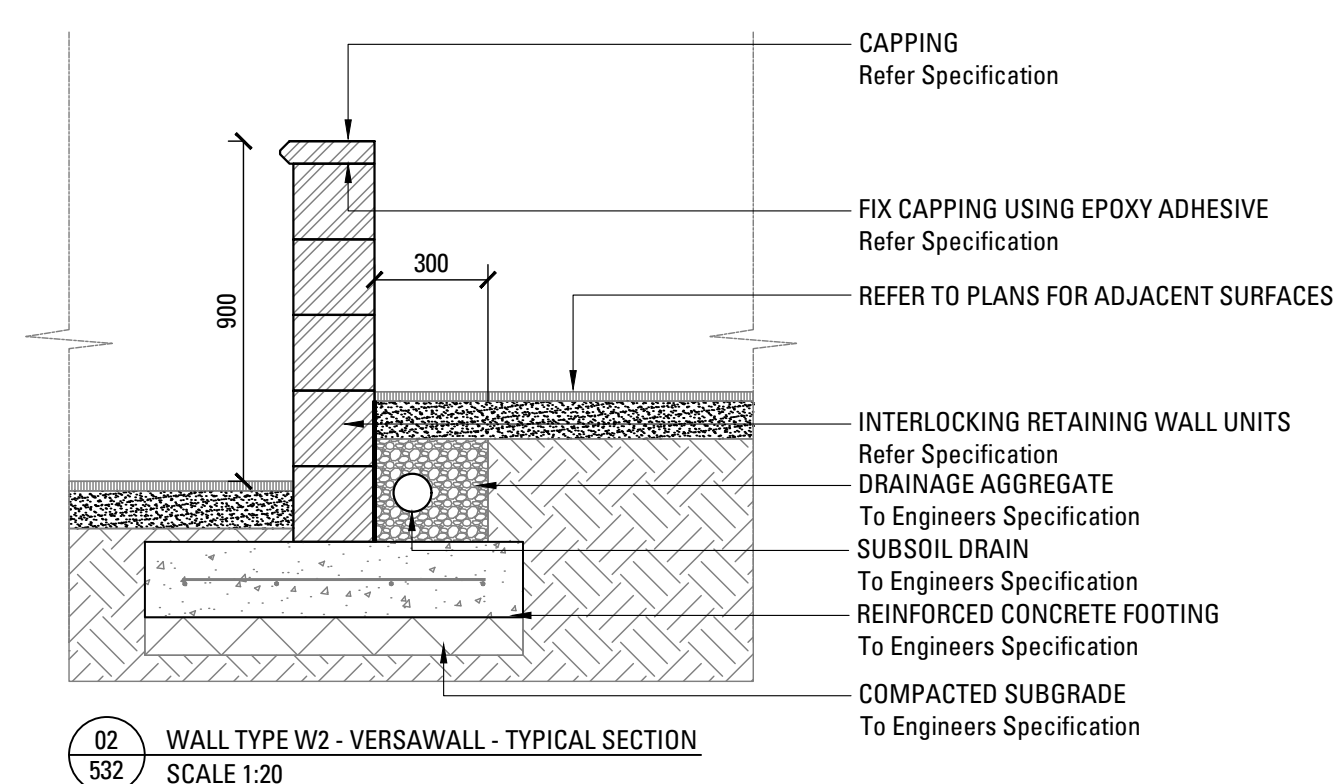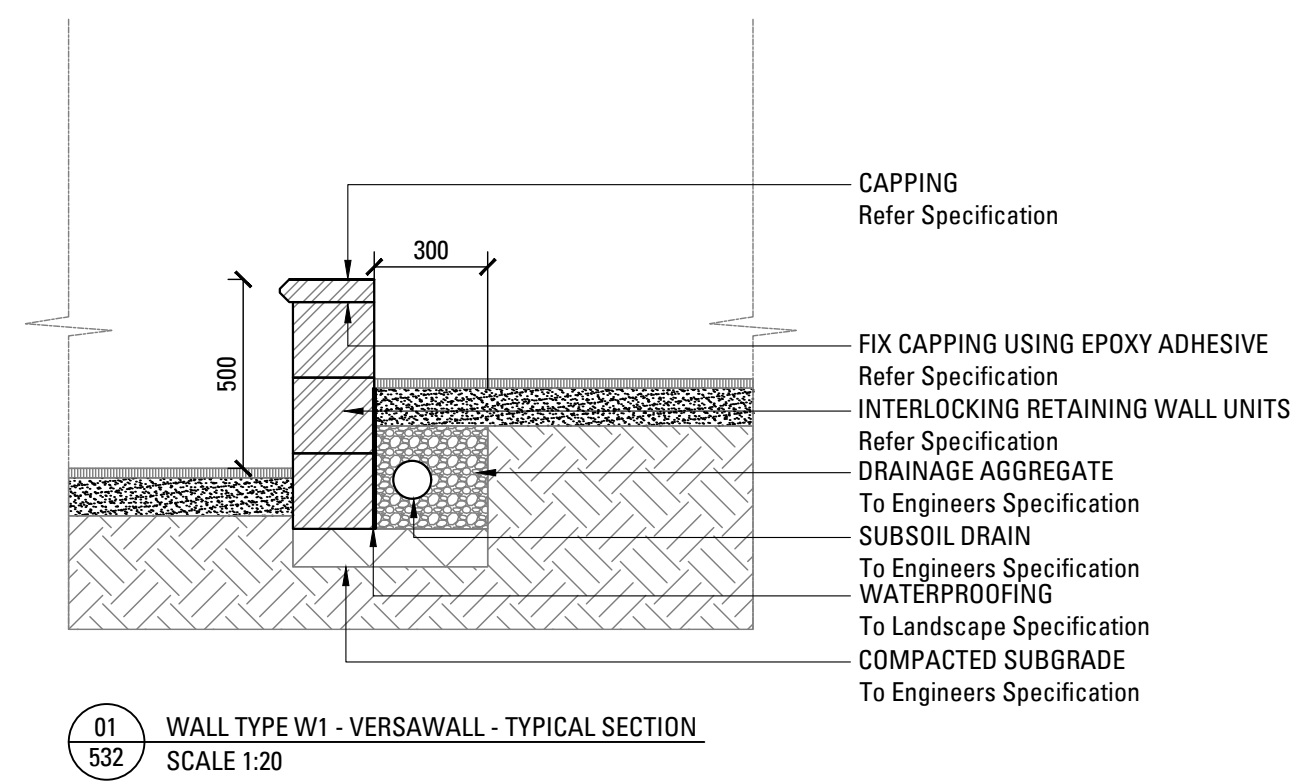

NOT FOR CONSTRUCTION

[illegible]

**BULLI AGED CARE CENTRE
OF EXCELLENCE
DEMENTIA COURTYARD**

WOLLONGONG

SECTION 4.55


IRT

DRAWING NAME
LANDSCAPE DETAILS
STRUCTURES

JOB#	SHEET#	ISSUE	NORTH
16-370	531	A	


SCALE

ARCADIA
LANDSCAPE ARCHITECTURE

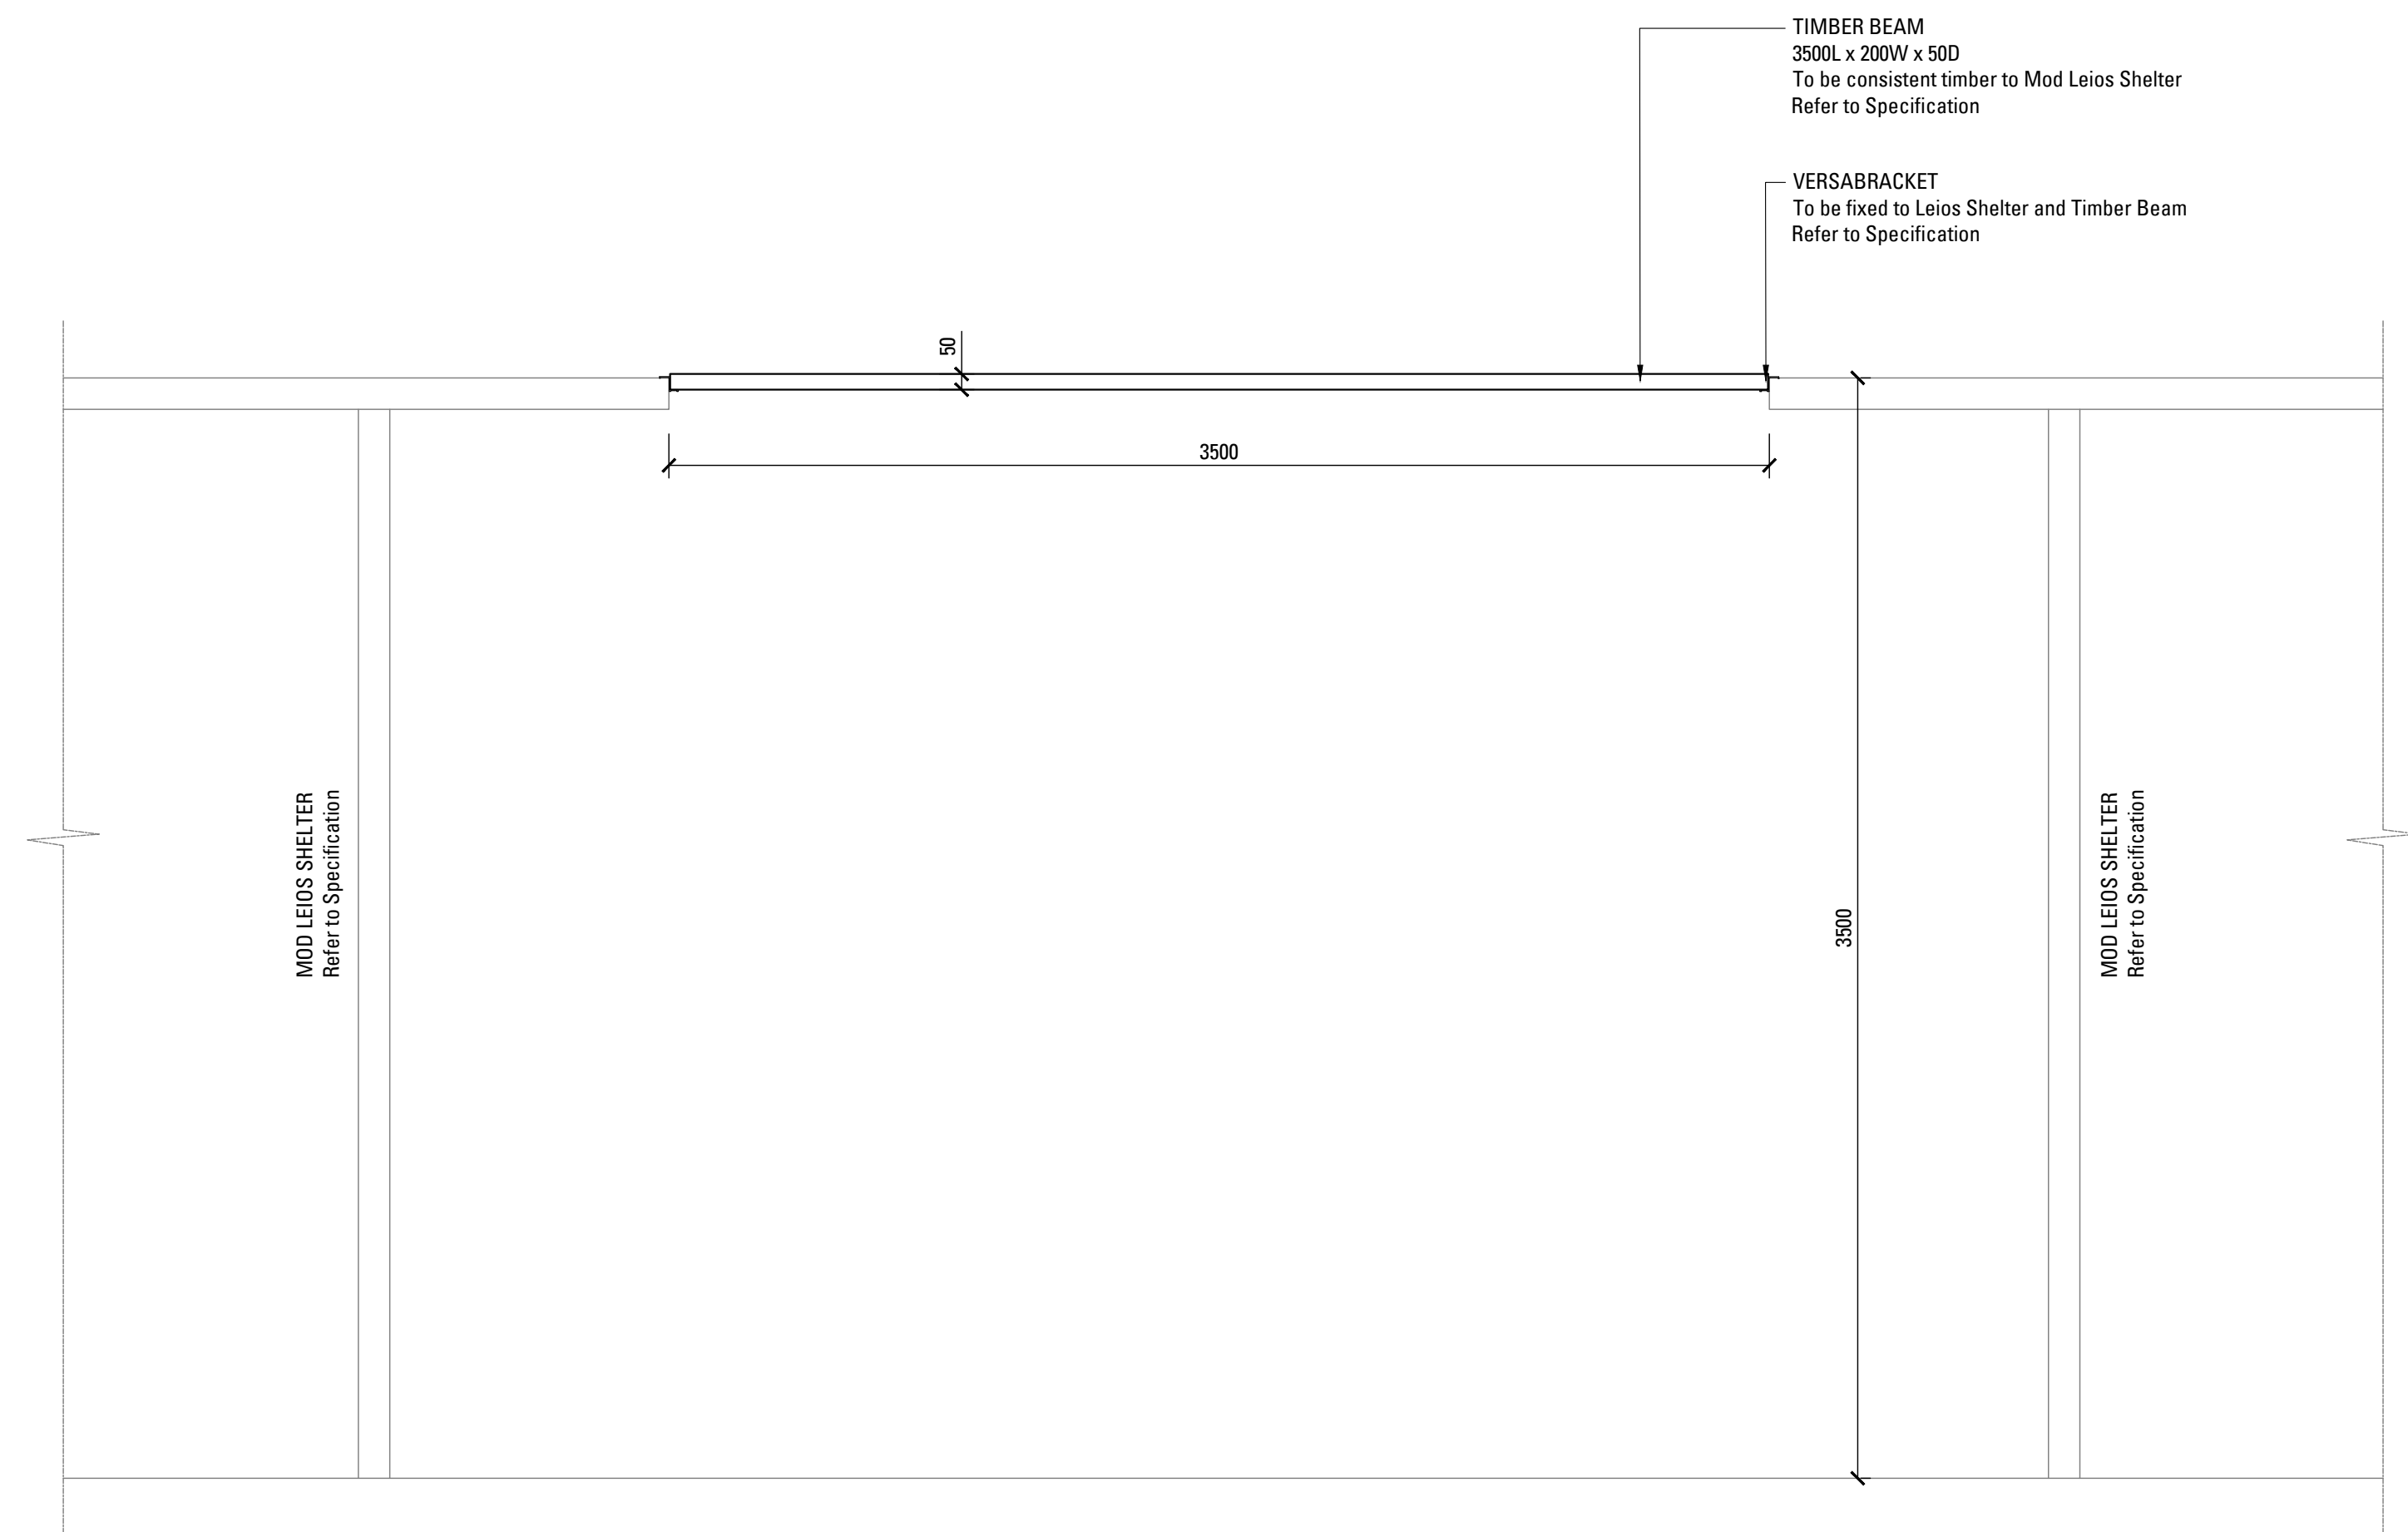

01 STRUCTURE TYPE SS1 - SECTION
532 SCALE 1:20

SHOP DRAWINGS TO BE PREPARED FOR CHECKING AND APPROVAL BY LANDSCAPE ARCHITECT AND CLIENT

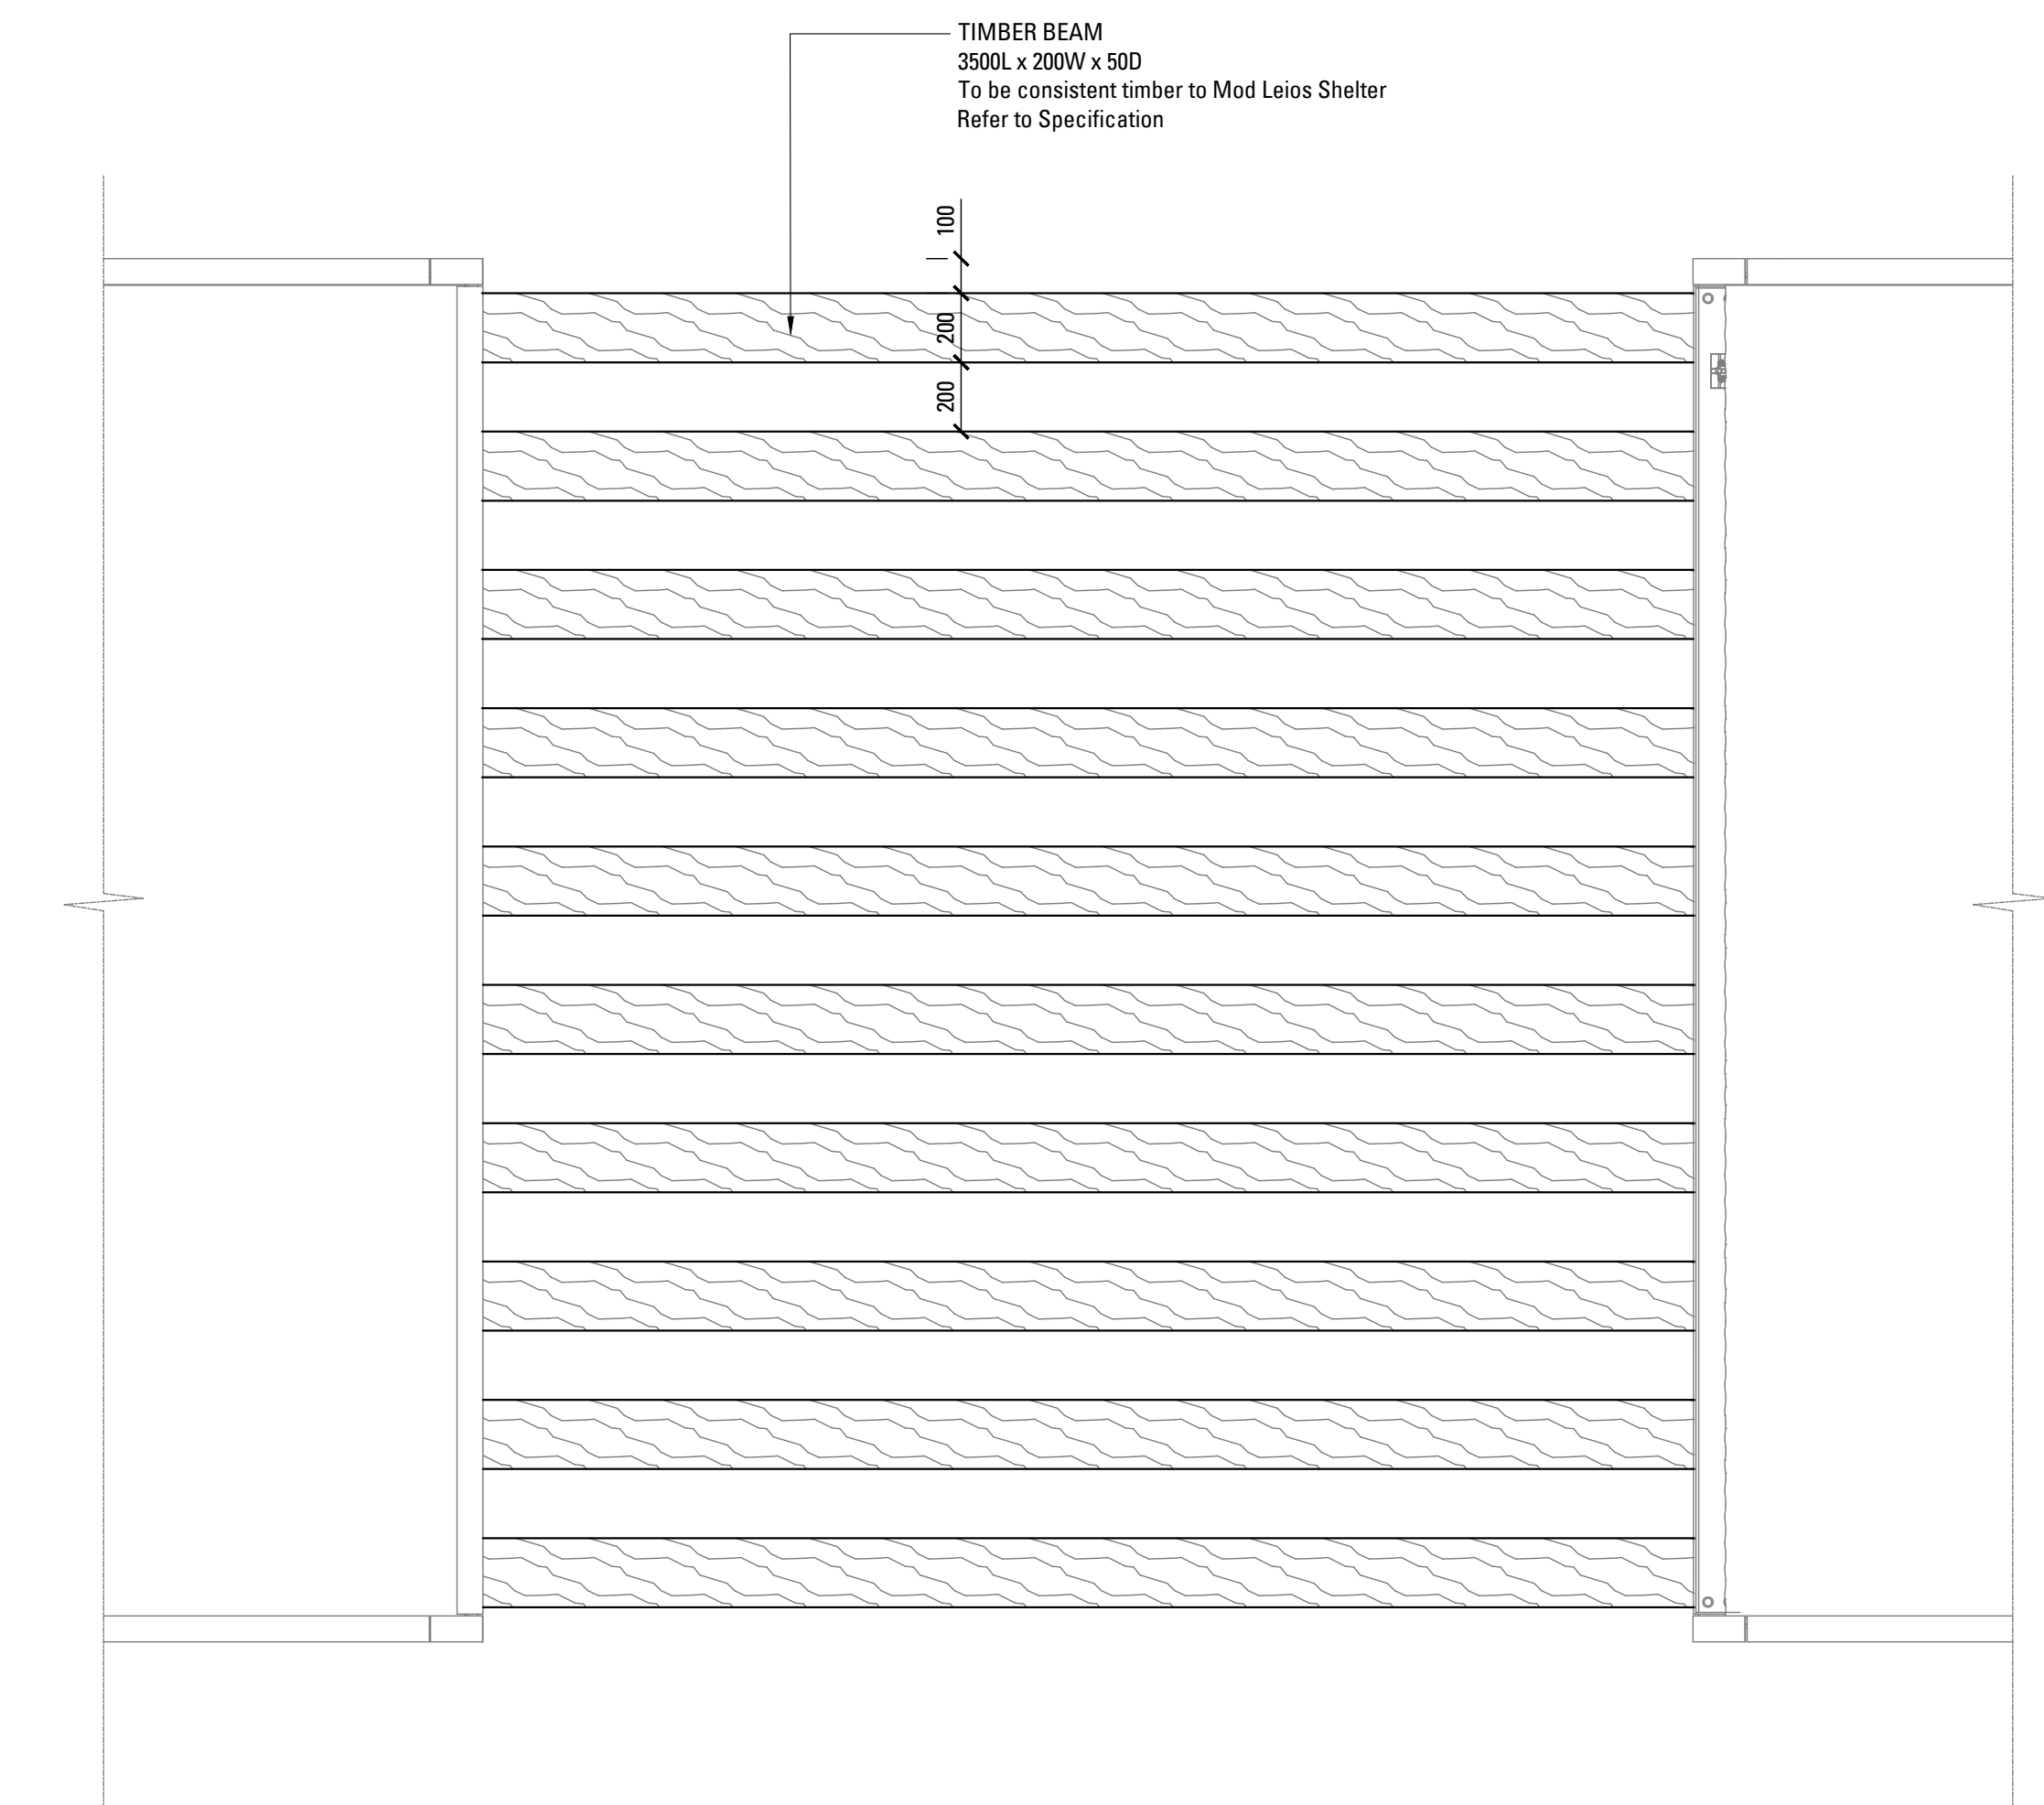

02 STRUCTURE TYPE SS1 - PLAN
532 SCALE 1:20

SHOP DRAWINGS TO BE PREPARED FOR CHECKING AND APPROVAL BY LANDSCAPE ARCHITECT AND CLIENT

NOT FOR CONSTRUCTION

[illegible]

**BULLI AGED CARE CENTRE
OF EXCELLENCE
DEMENTIA COURTYARD**

WOLLONGONG
SECTION 4.55



IRT

DRAWING NAME
LANDSCAPE DETAILS
STRUCTURES

JOB#	SHEET#	ISSUE	NORTH
16-370	532	A	

SCALE

ARCADIA
LANDSCAPE ARCHITECTURE

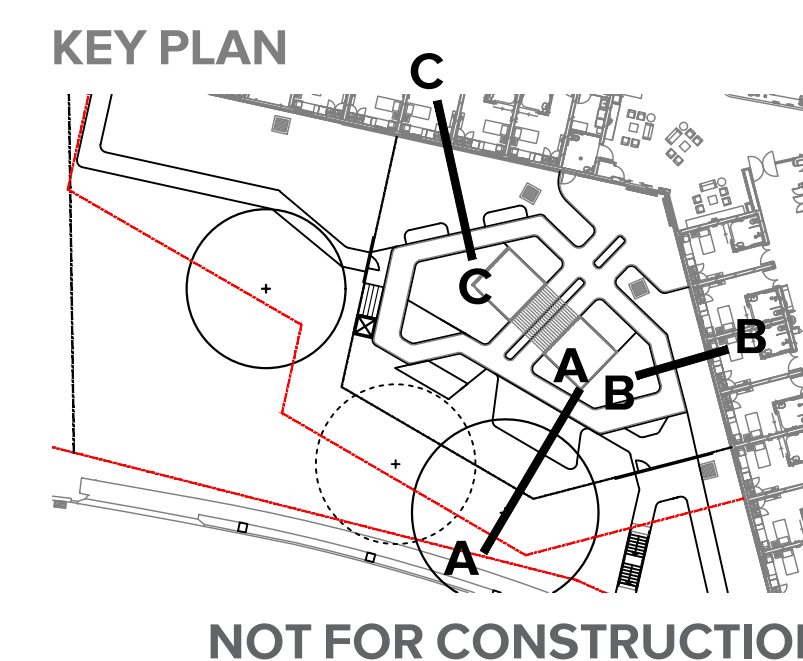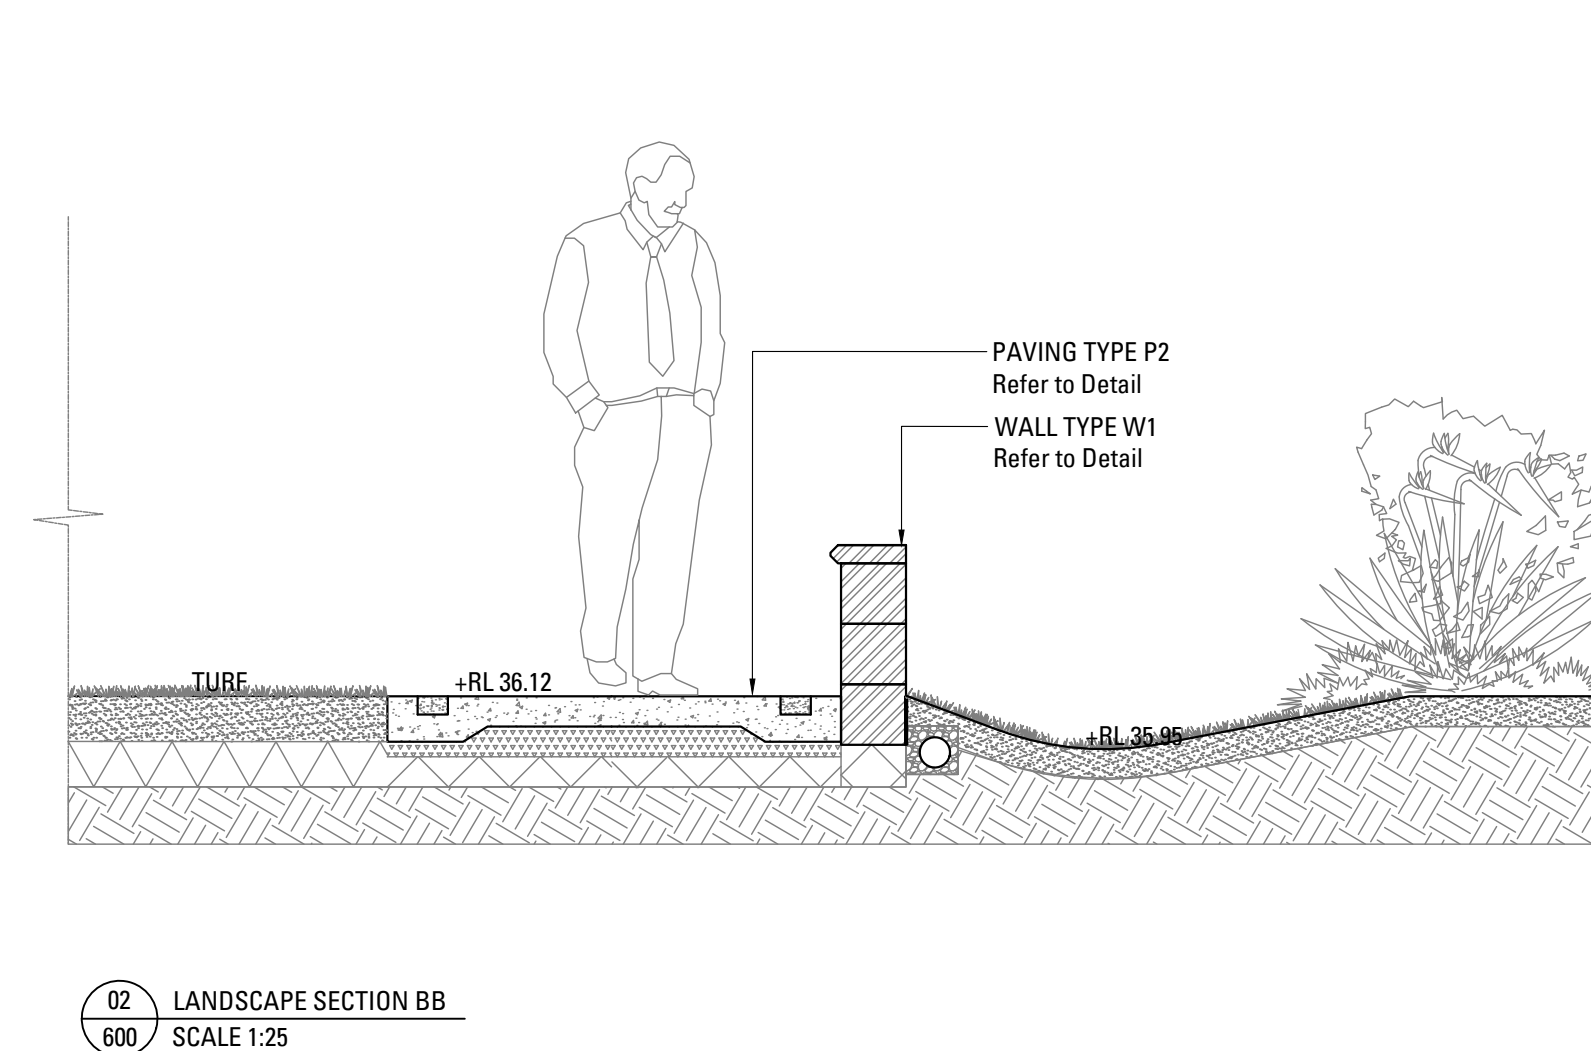[illegible]

**BULLI AGED CARE CENTRE
OF EXCELLENCE
DEMENTIA COURTYARD**

WOLLONGONG
SECTION 4.55

IRT

DRAWING NAME
LANDSCAPE SECTIONS

JOB#	SHEET#	ISSUE	NORTH
16-370	600	A	

SCALE

ARCADIA
LANDSCAPE ARCHITECTURE

