

HIGH STREET

HIGH STREET

GATE 9

C25 LOWY CANCER
RESEARCH CENTRE

C22
CHANCELLERY

MORVEN BROWN
BUILDING

LIBRARY LAWN

C24 CLANCY
AUDITORIUM

F23 MATHEWS
THEATRES

MATHEWS
ARCADE

EXTENT OF WORKS

PEDESTRIAN ENTRY

EXISTING D26-BIOSCIENCE BUILDING

NSW GOVERNMENT
Planning

Issued under the Environmental Planning and Assessment Act 1979

Approved Application No. **SSD 7865**

granted on the **21/4/17**
Signed **[Signature]**
Sheet No. **1** of **9**

F21 LIBRARY

E24 PAVILLIONS

F23 MATHEWS BUILDING

F20 JOHN
GOODSELL
BUILDING

EXISTING F25 SAMUELS BUILDING

E26 BIOLOGICAL SCIENCES
IN CONSTRUCTION

VEHICULAR ENTRY
FOR LOADING

GATE 11

STREET BOUNDARY

G27 AGSM

PARKING

H25 BOTANY ST. PARKING STATION

H22 VALLENTINE
ANNEXE



Project Name
**UNSW BIOLOGICAL SCIENCES STAGE 2
PROJECT**

Sheet Name
SITE PLAN



0 10 30 50 m
MULTIPLEX

**WOODS
BAGOT**


Project number
120922
Drawing number
BS2-WB-AR-802 A

Scale
1 : 500
Revision

Date:
25/08/16
Status
SSD 7865

North

EXTENT OF WORKS

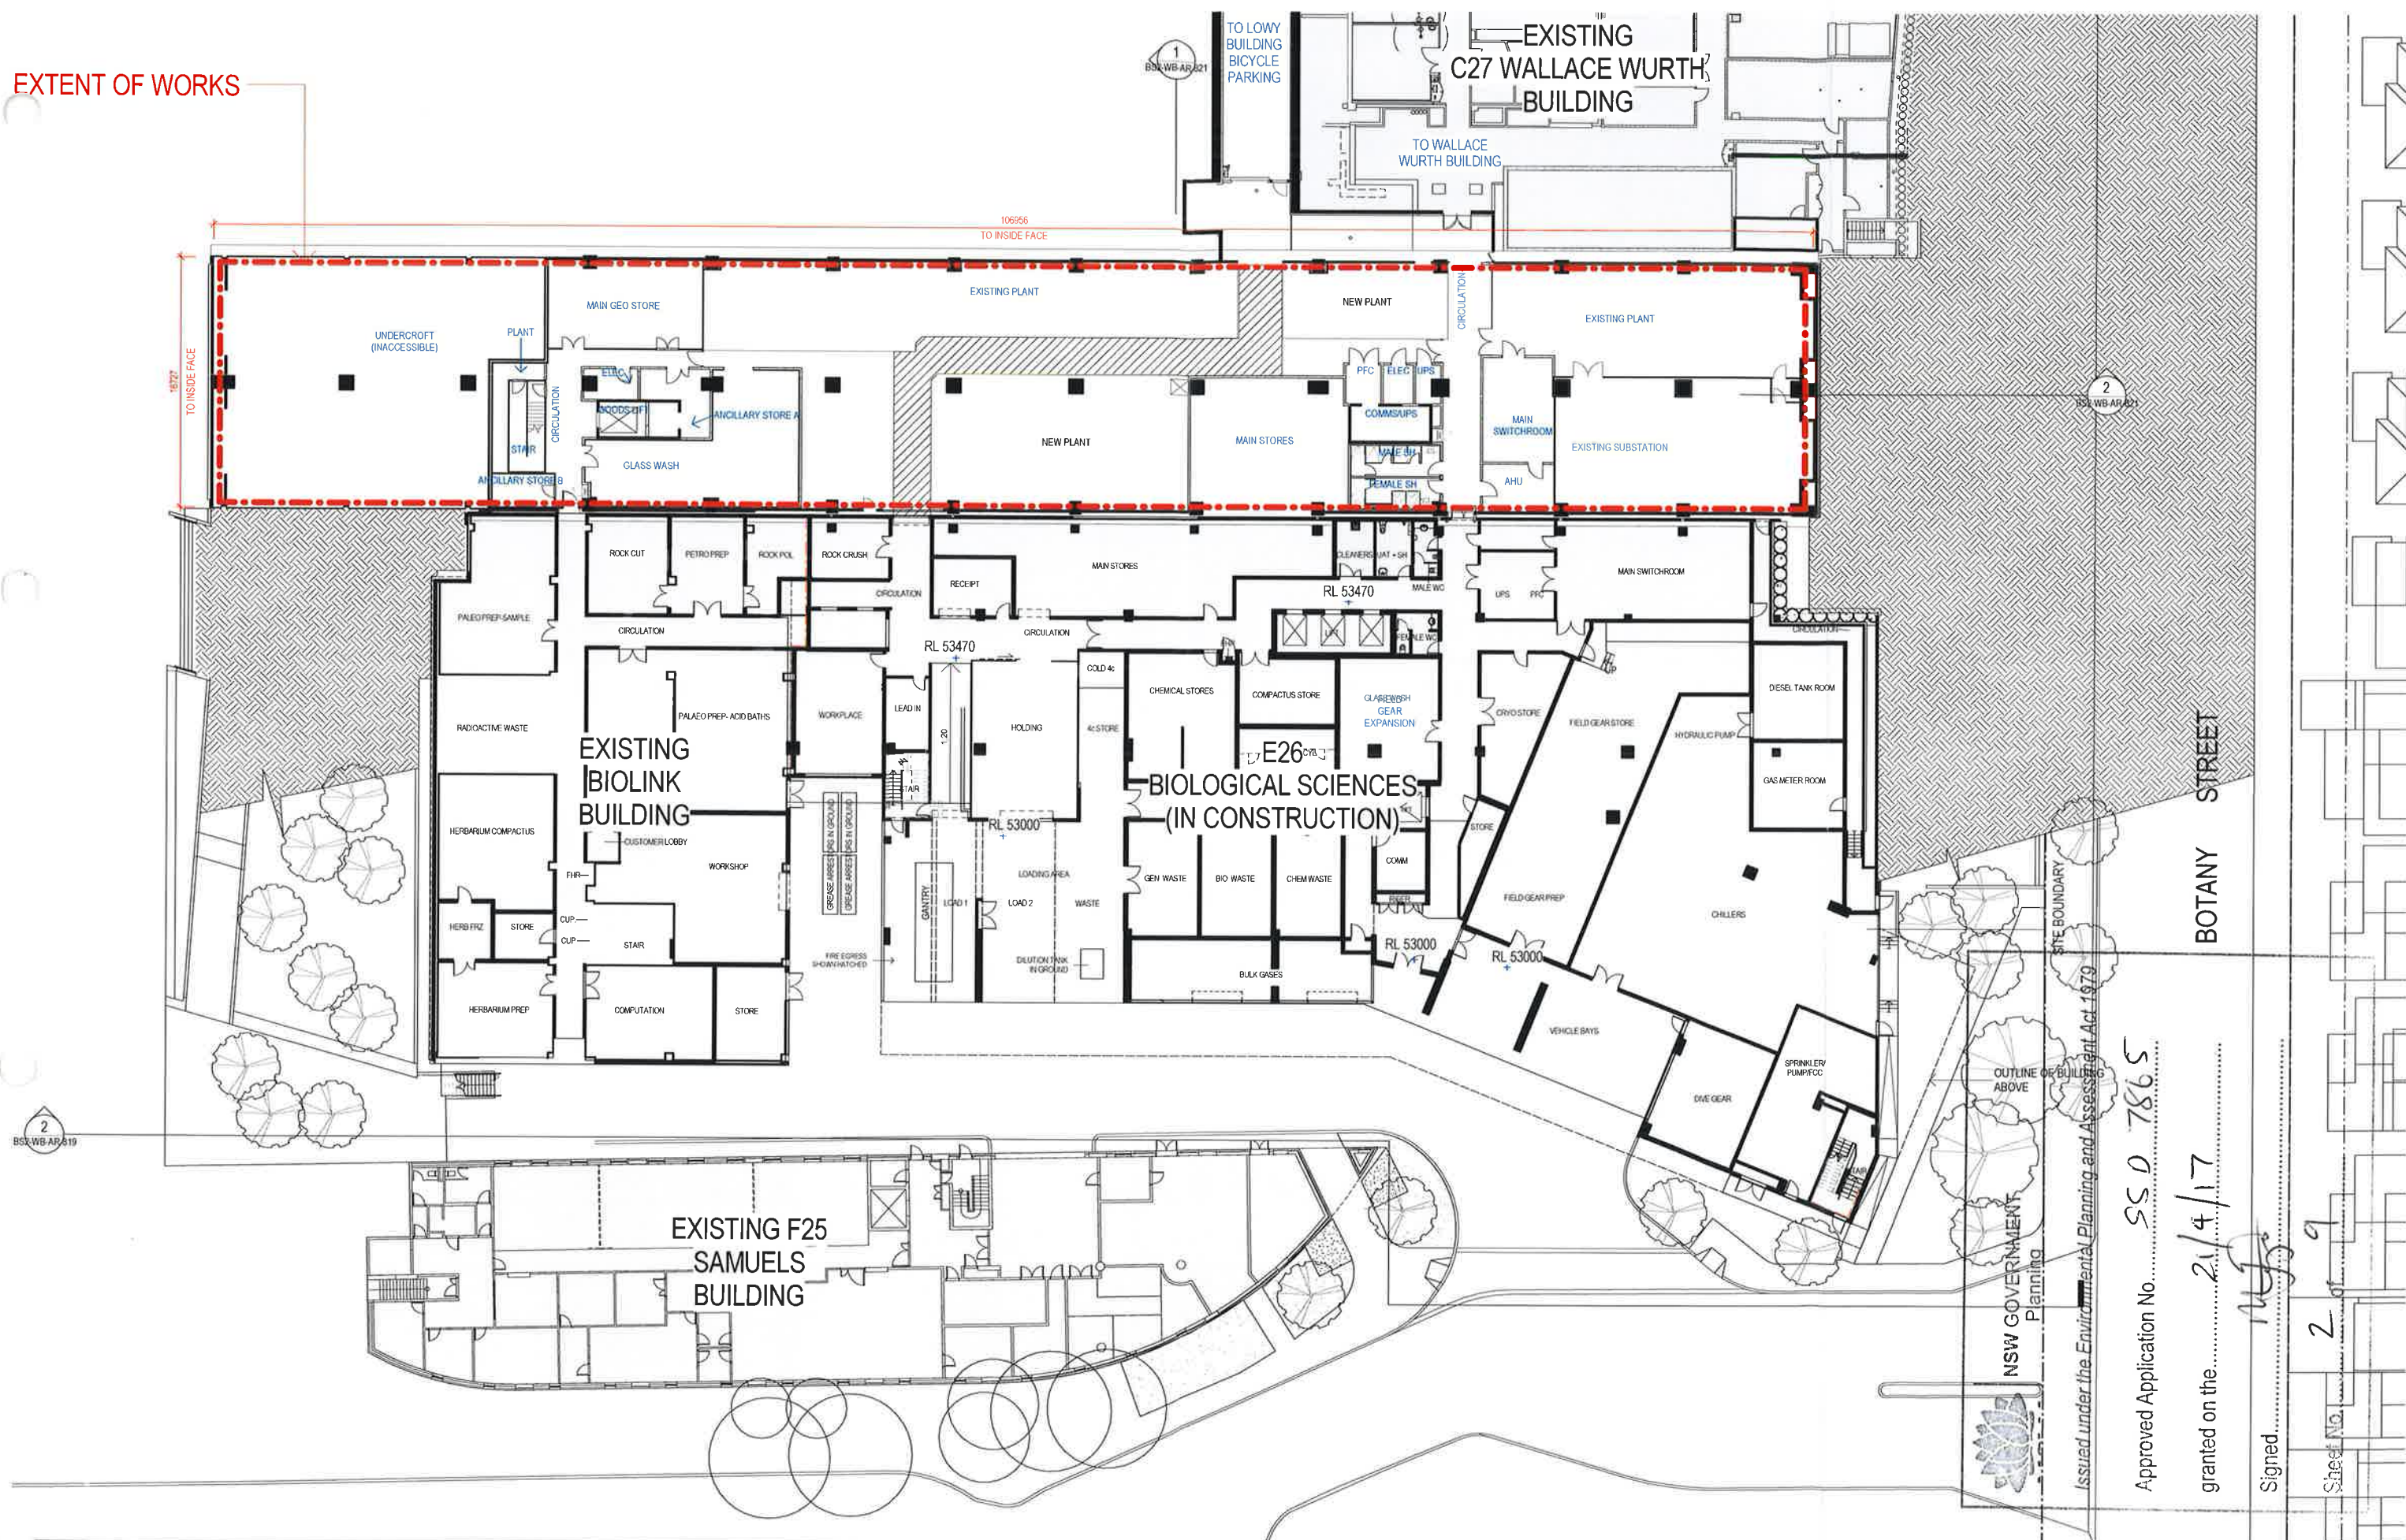


Project Name

**UNSW BIOLOGICAL SCIENCES STAGE 2
PROJECT**

Sheet Name

FLOOR PLAN - LOWER GROUND

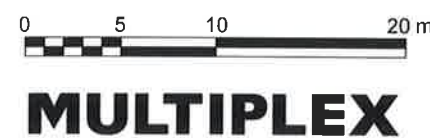

**WOODS
BAGOT**

Project number
120922

Drawing number
BS2-WB-AR

Scale
1 : 200
© All sheet size

Revision


Date:
25/08/16

Status
SSD 7865

North

A simple compass rose with four points. The top point is labeled 'North', the bottom point is labeled 'South', the left point is labeled 'West', and the right point is labeled 'East'. The points are represented by small circles with lines extending from the center to the edges.

EXTENT OF WORKS

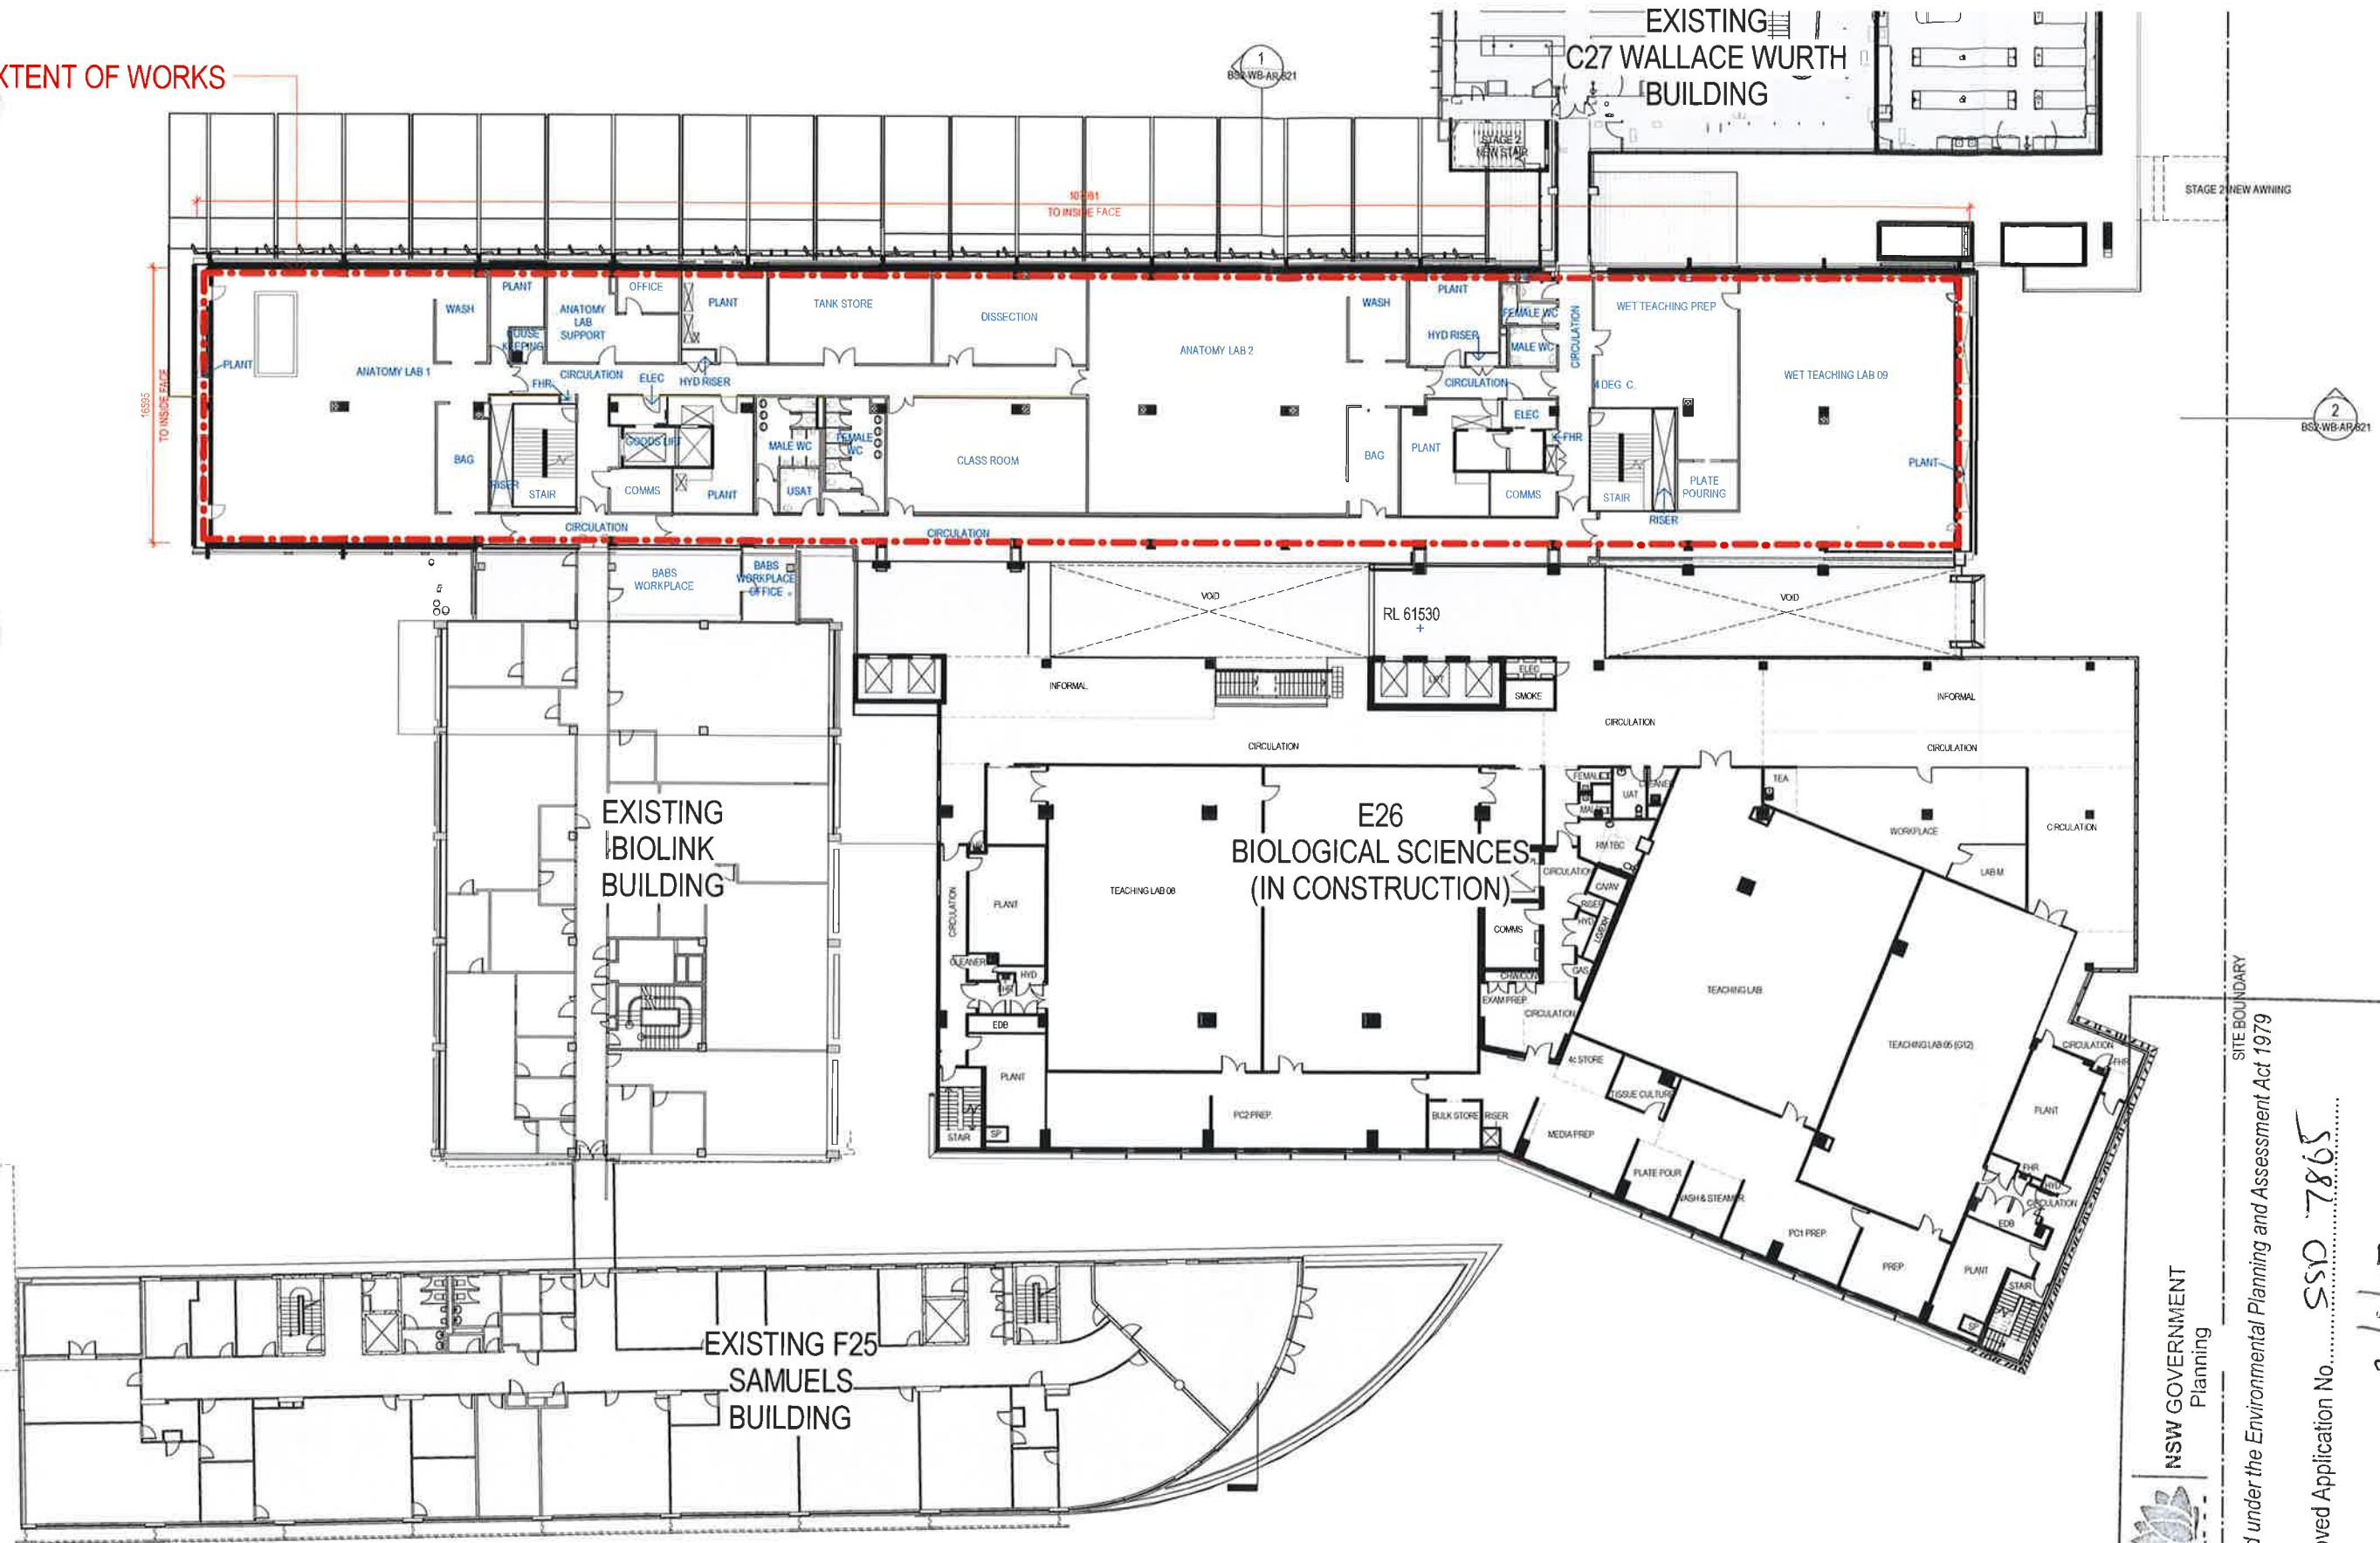

Issued under the Environmental Planning and Assessment Act 1979

Approved Application No. SSO 7865

granted on the 21/4/17

Signed [Signature]

Sheet No. 3 of 9



Project Name
UNSW BIOLOGICAL SCIENCES STAGE 2 PROJECT

Sheet Name
FLOOR PLAN - LEVEL 1



Project number
120922

Drawing number
BS2-WB-AR-811 A

Scale
1 : 200


Revision

Date:
25/08/16

Status
SSD 7865



EXTENT OF WORKS

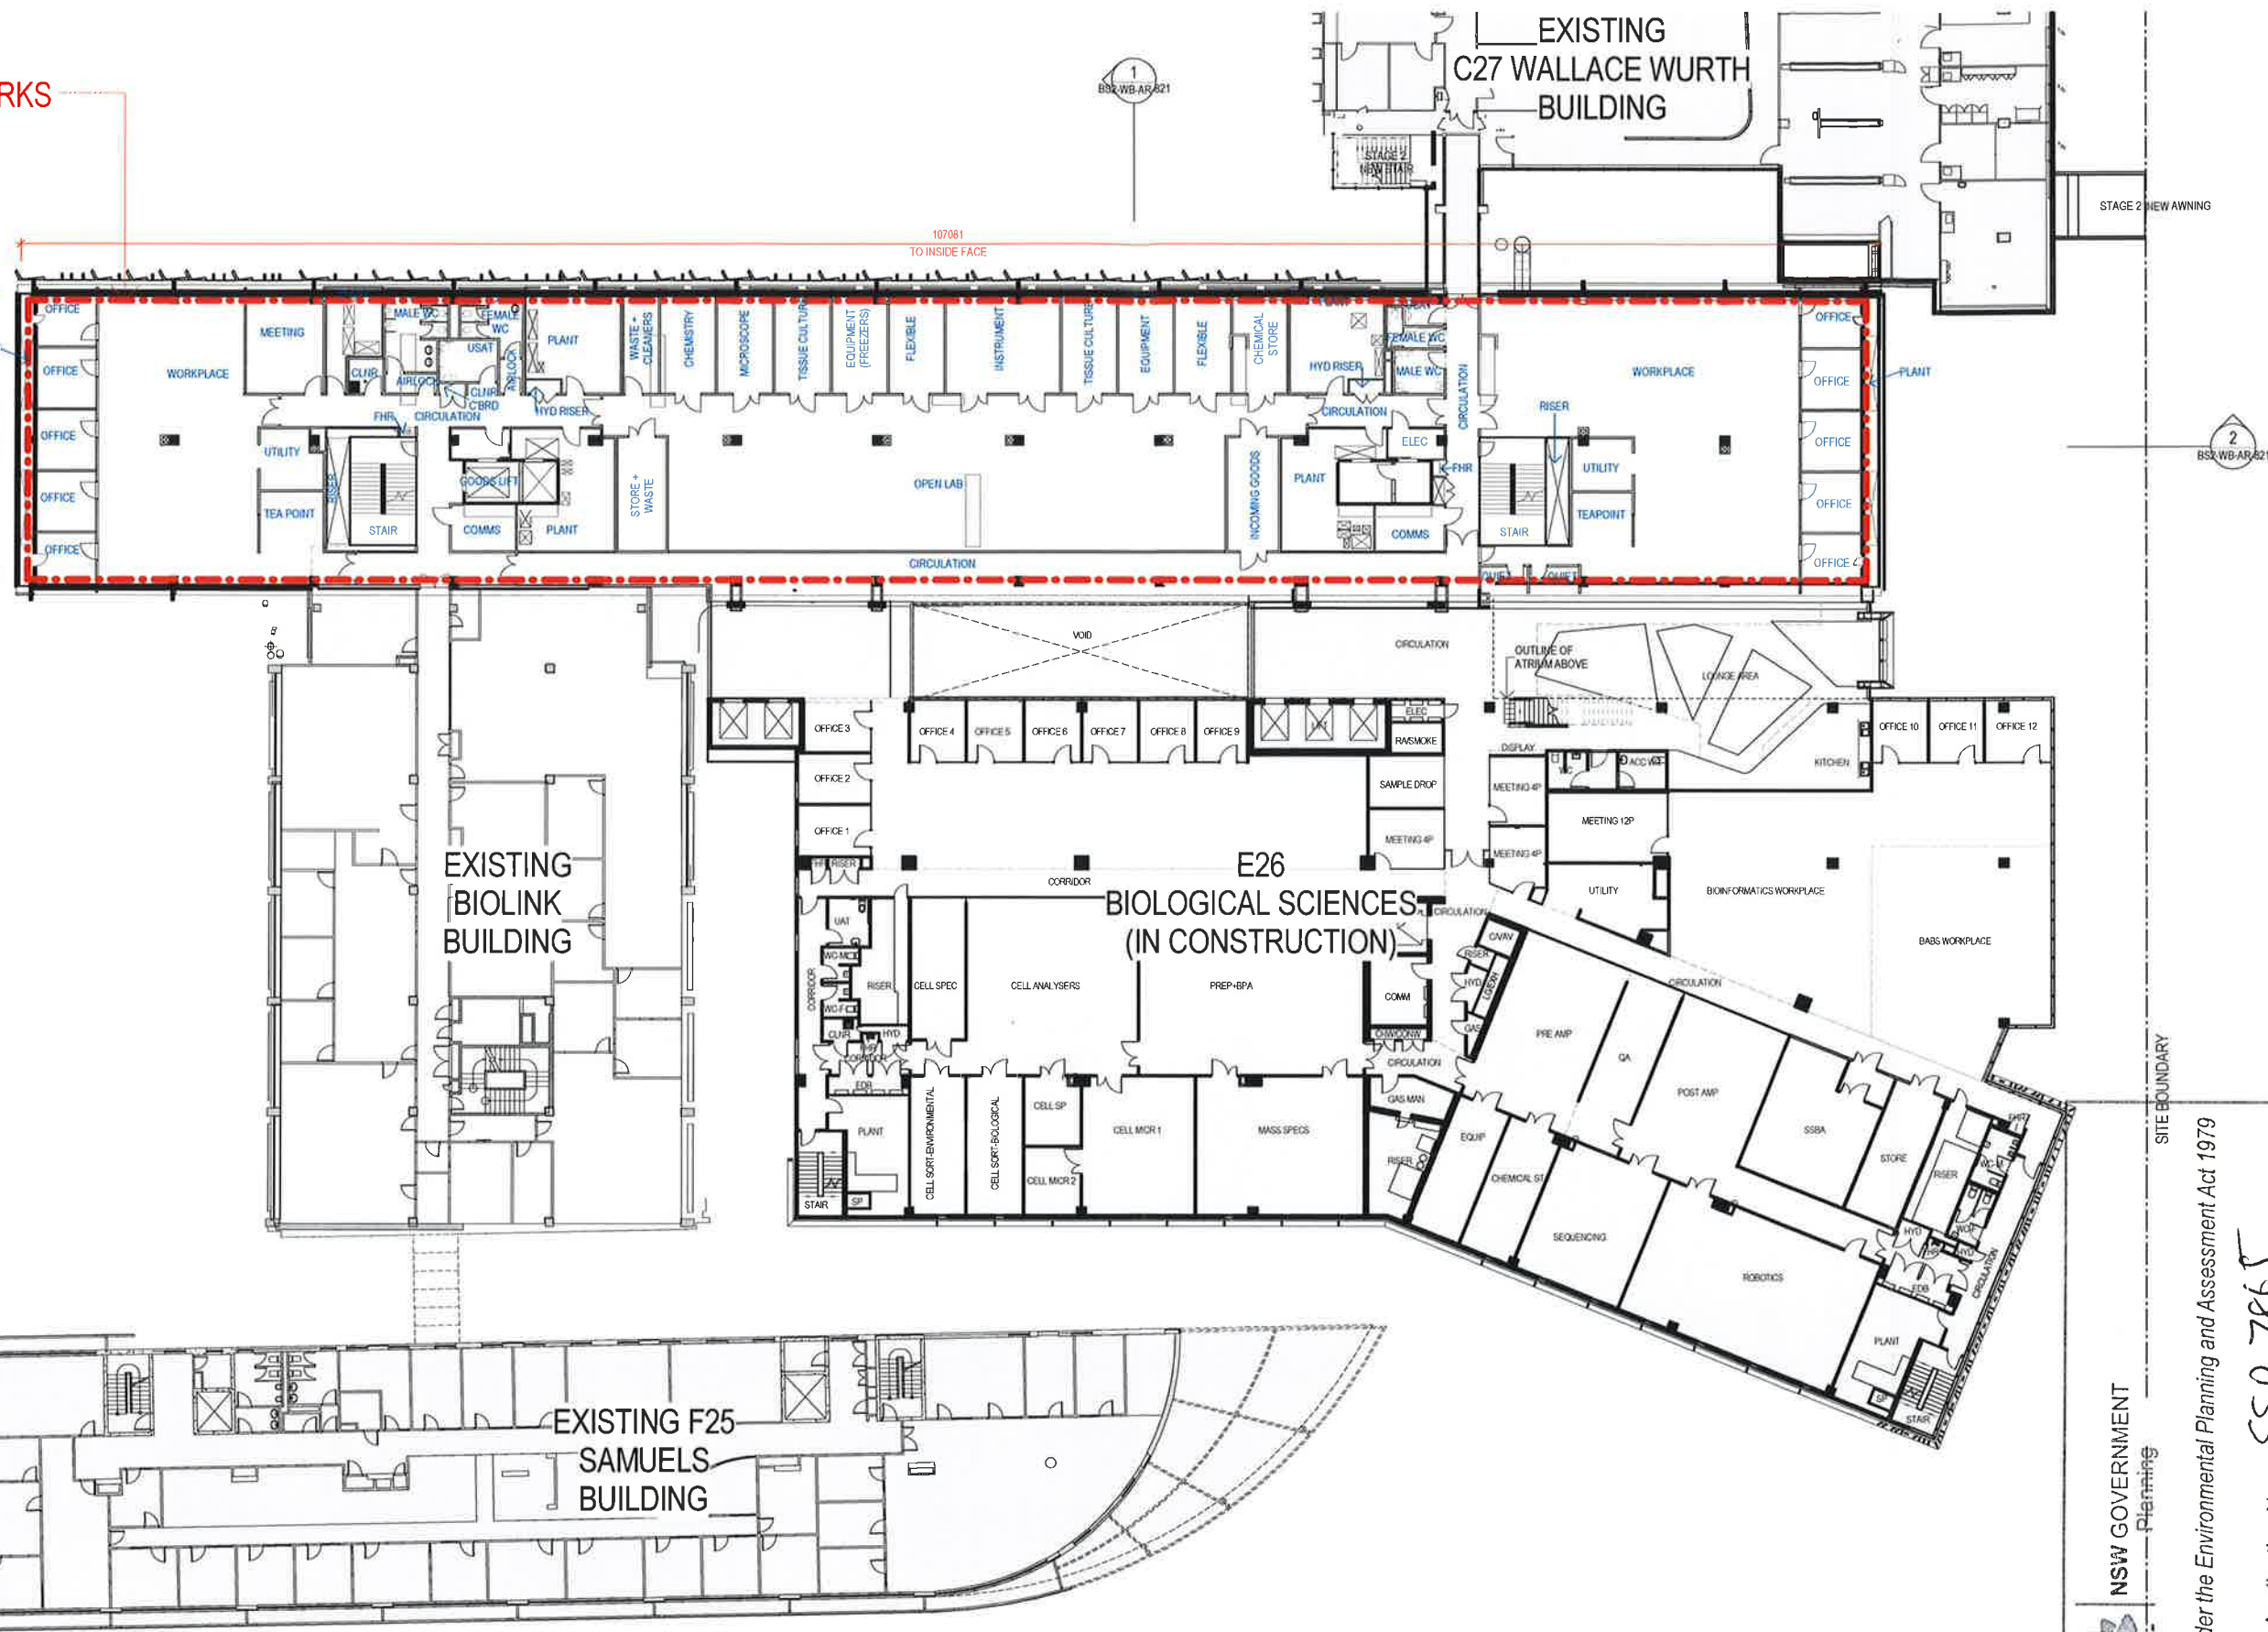NSW GOVERNMENT
— Planning —

Issued under the Environmental Planning and Assessment Act 1979

Approved Application No. SSD 7865

granted on the 21/4/17

Signed.....

Sheet No. 4 of 9



Project Name

UNSW BIOLOGICAL SCIENCES STAGE 2 PROJECT

Sheet Name
FLOOR PLAN - LEVEL 2



MULTIPLEX

Project number
120922

Drawing number Re
BS2-WB-AR-812 A

Scale
1 : 200

Revision


Date:
25/08/16

Status
SSD 7865

North



EXTENT OF WORKS

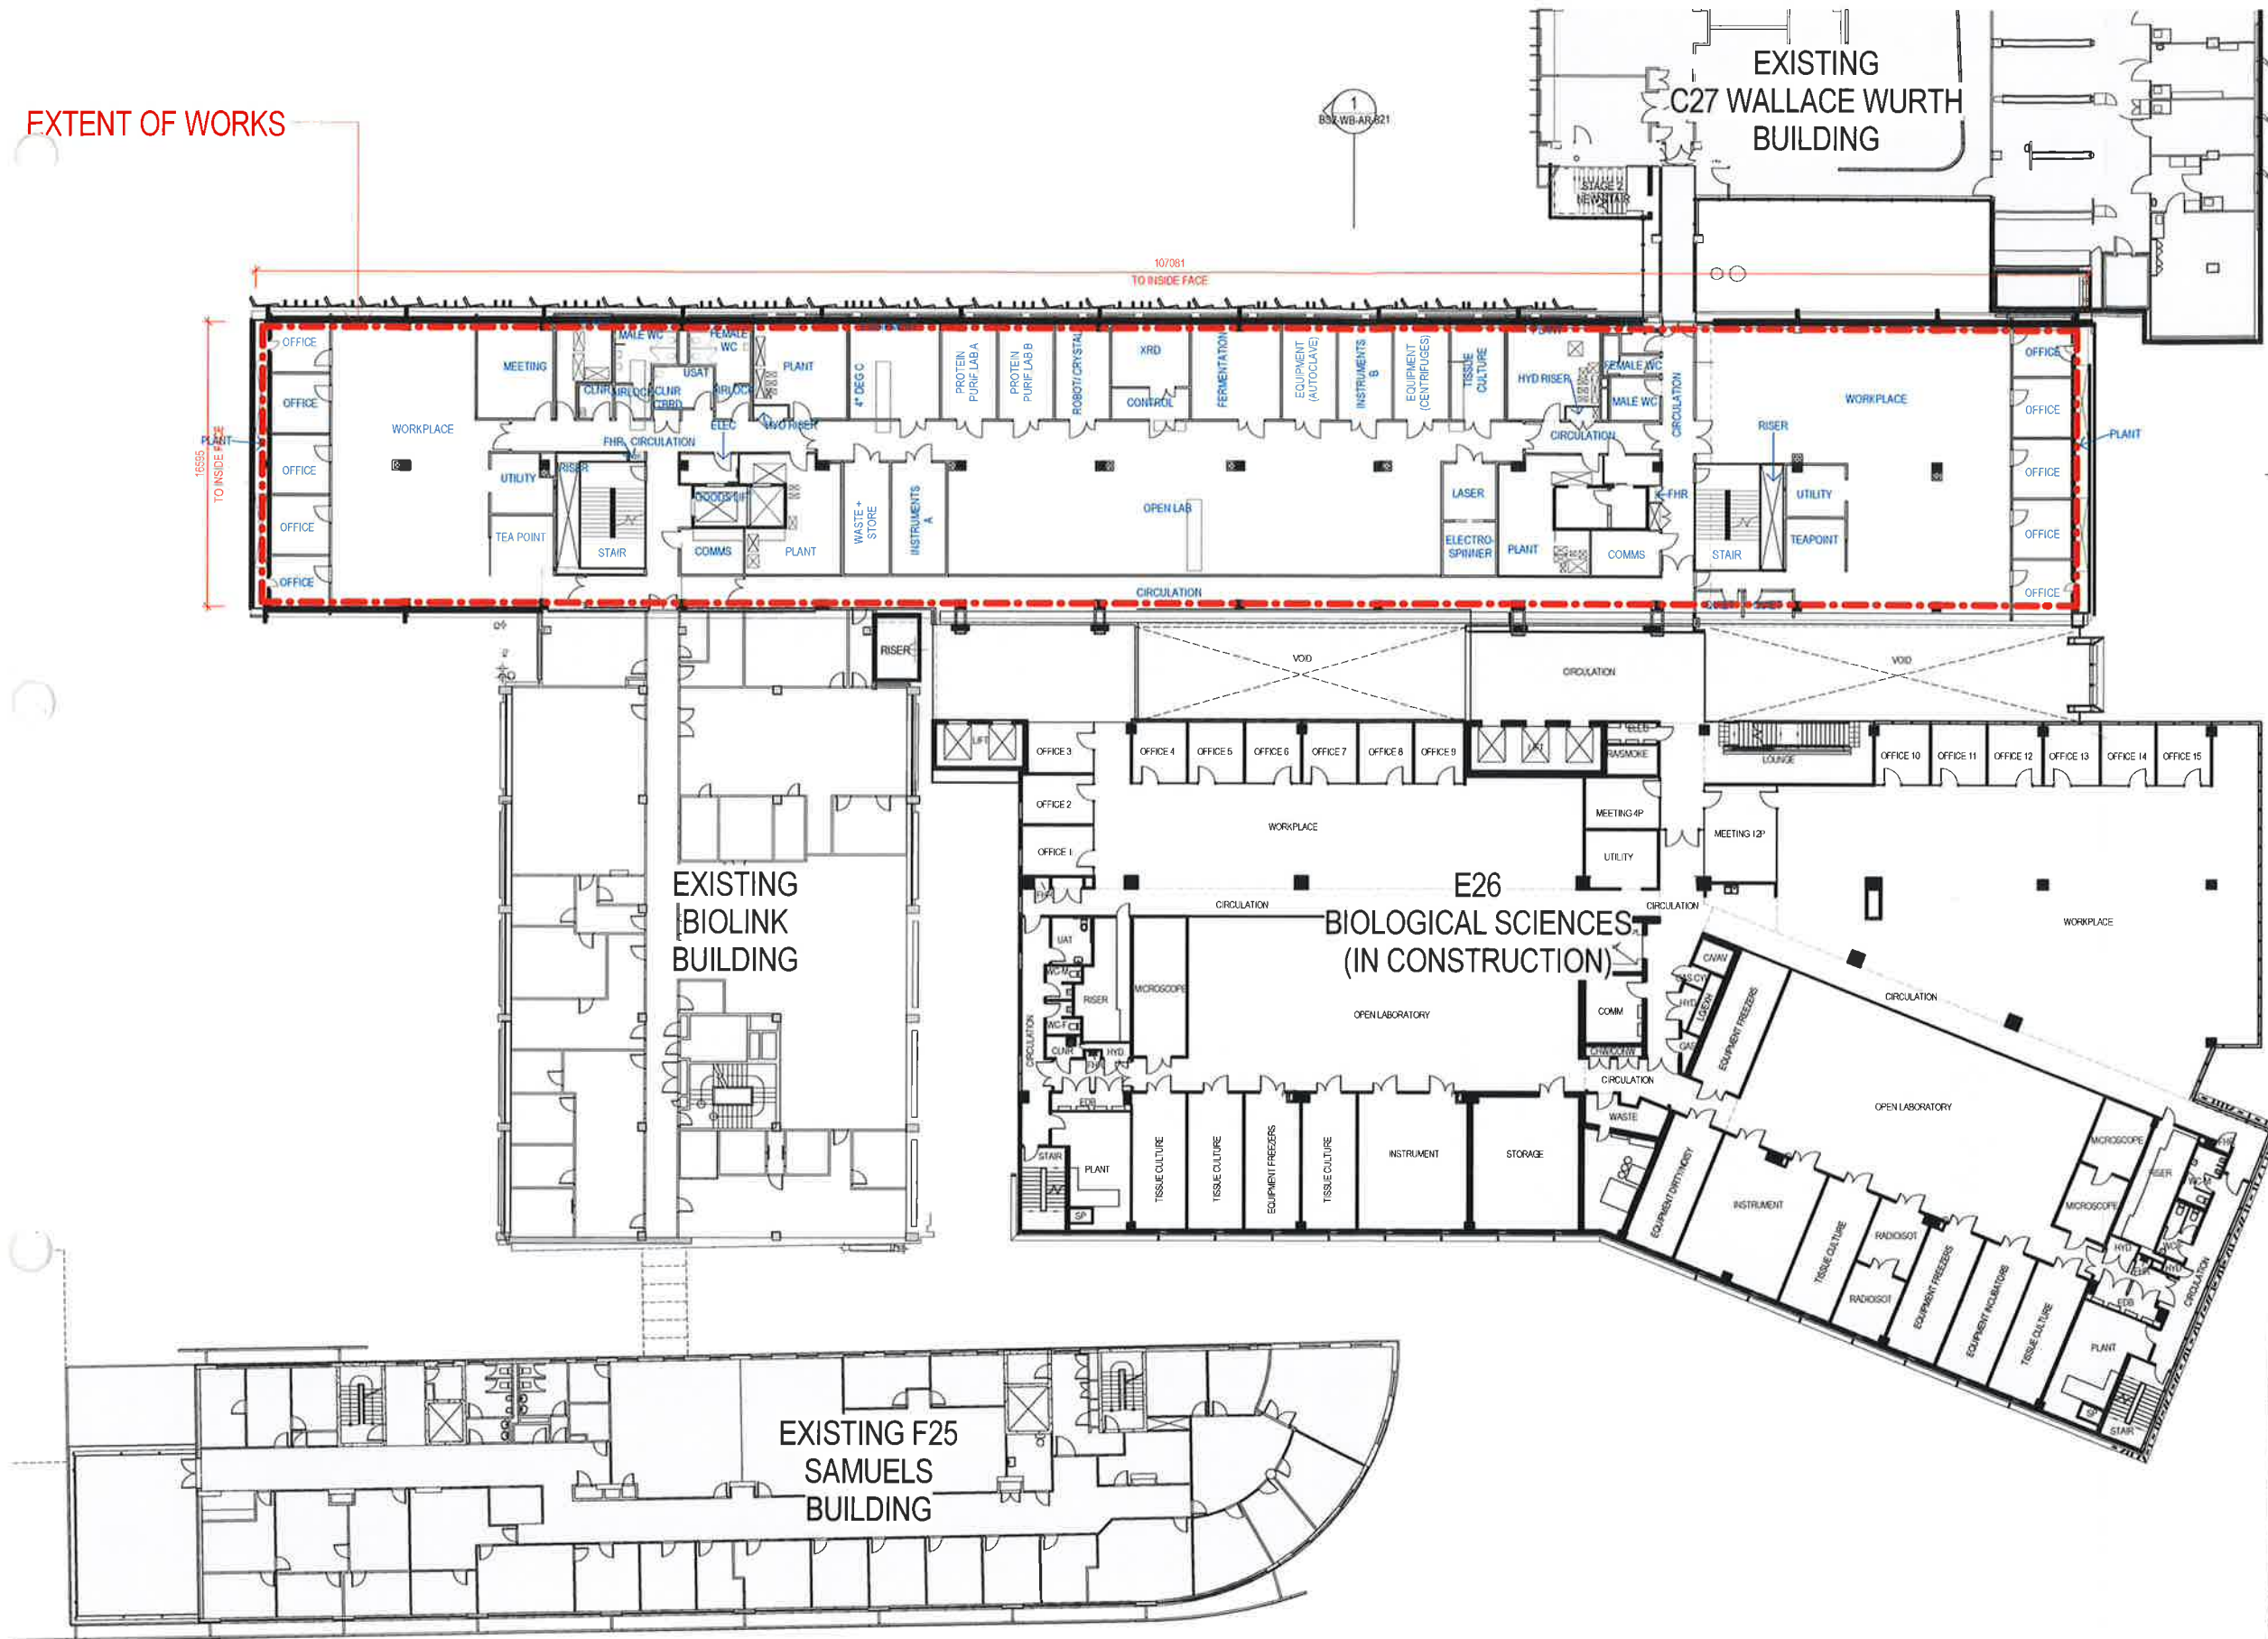

NSW GOVERNMENT
Planning
SITE BOUNDARY

Issued under the Environmental Planning and Assessment Act 1979


Approved Application No. **SSD 7865**

granted on the **24/4/17**

Signed **[Signature]**

Sheet No. **5** of **9**

EXTENT OF WORKS

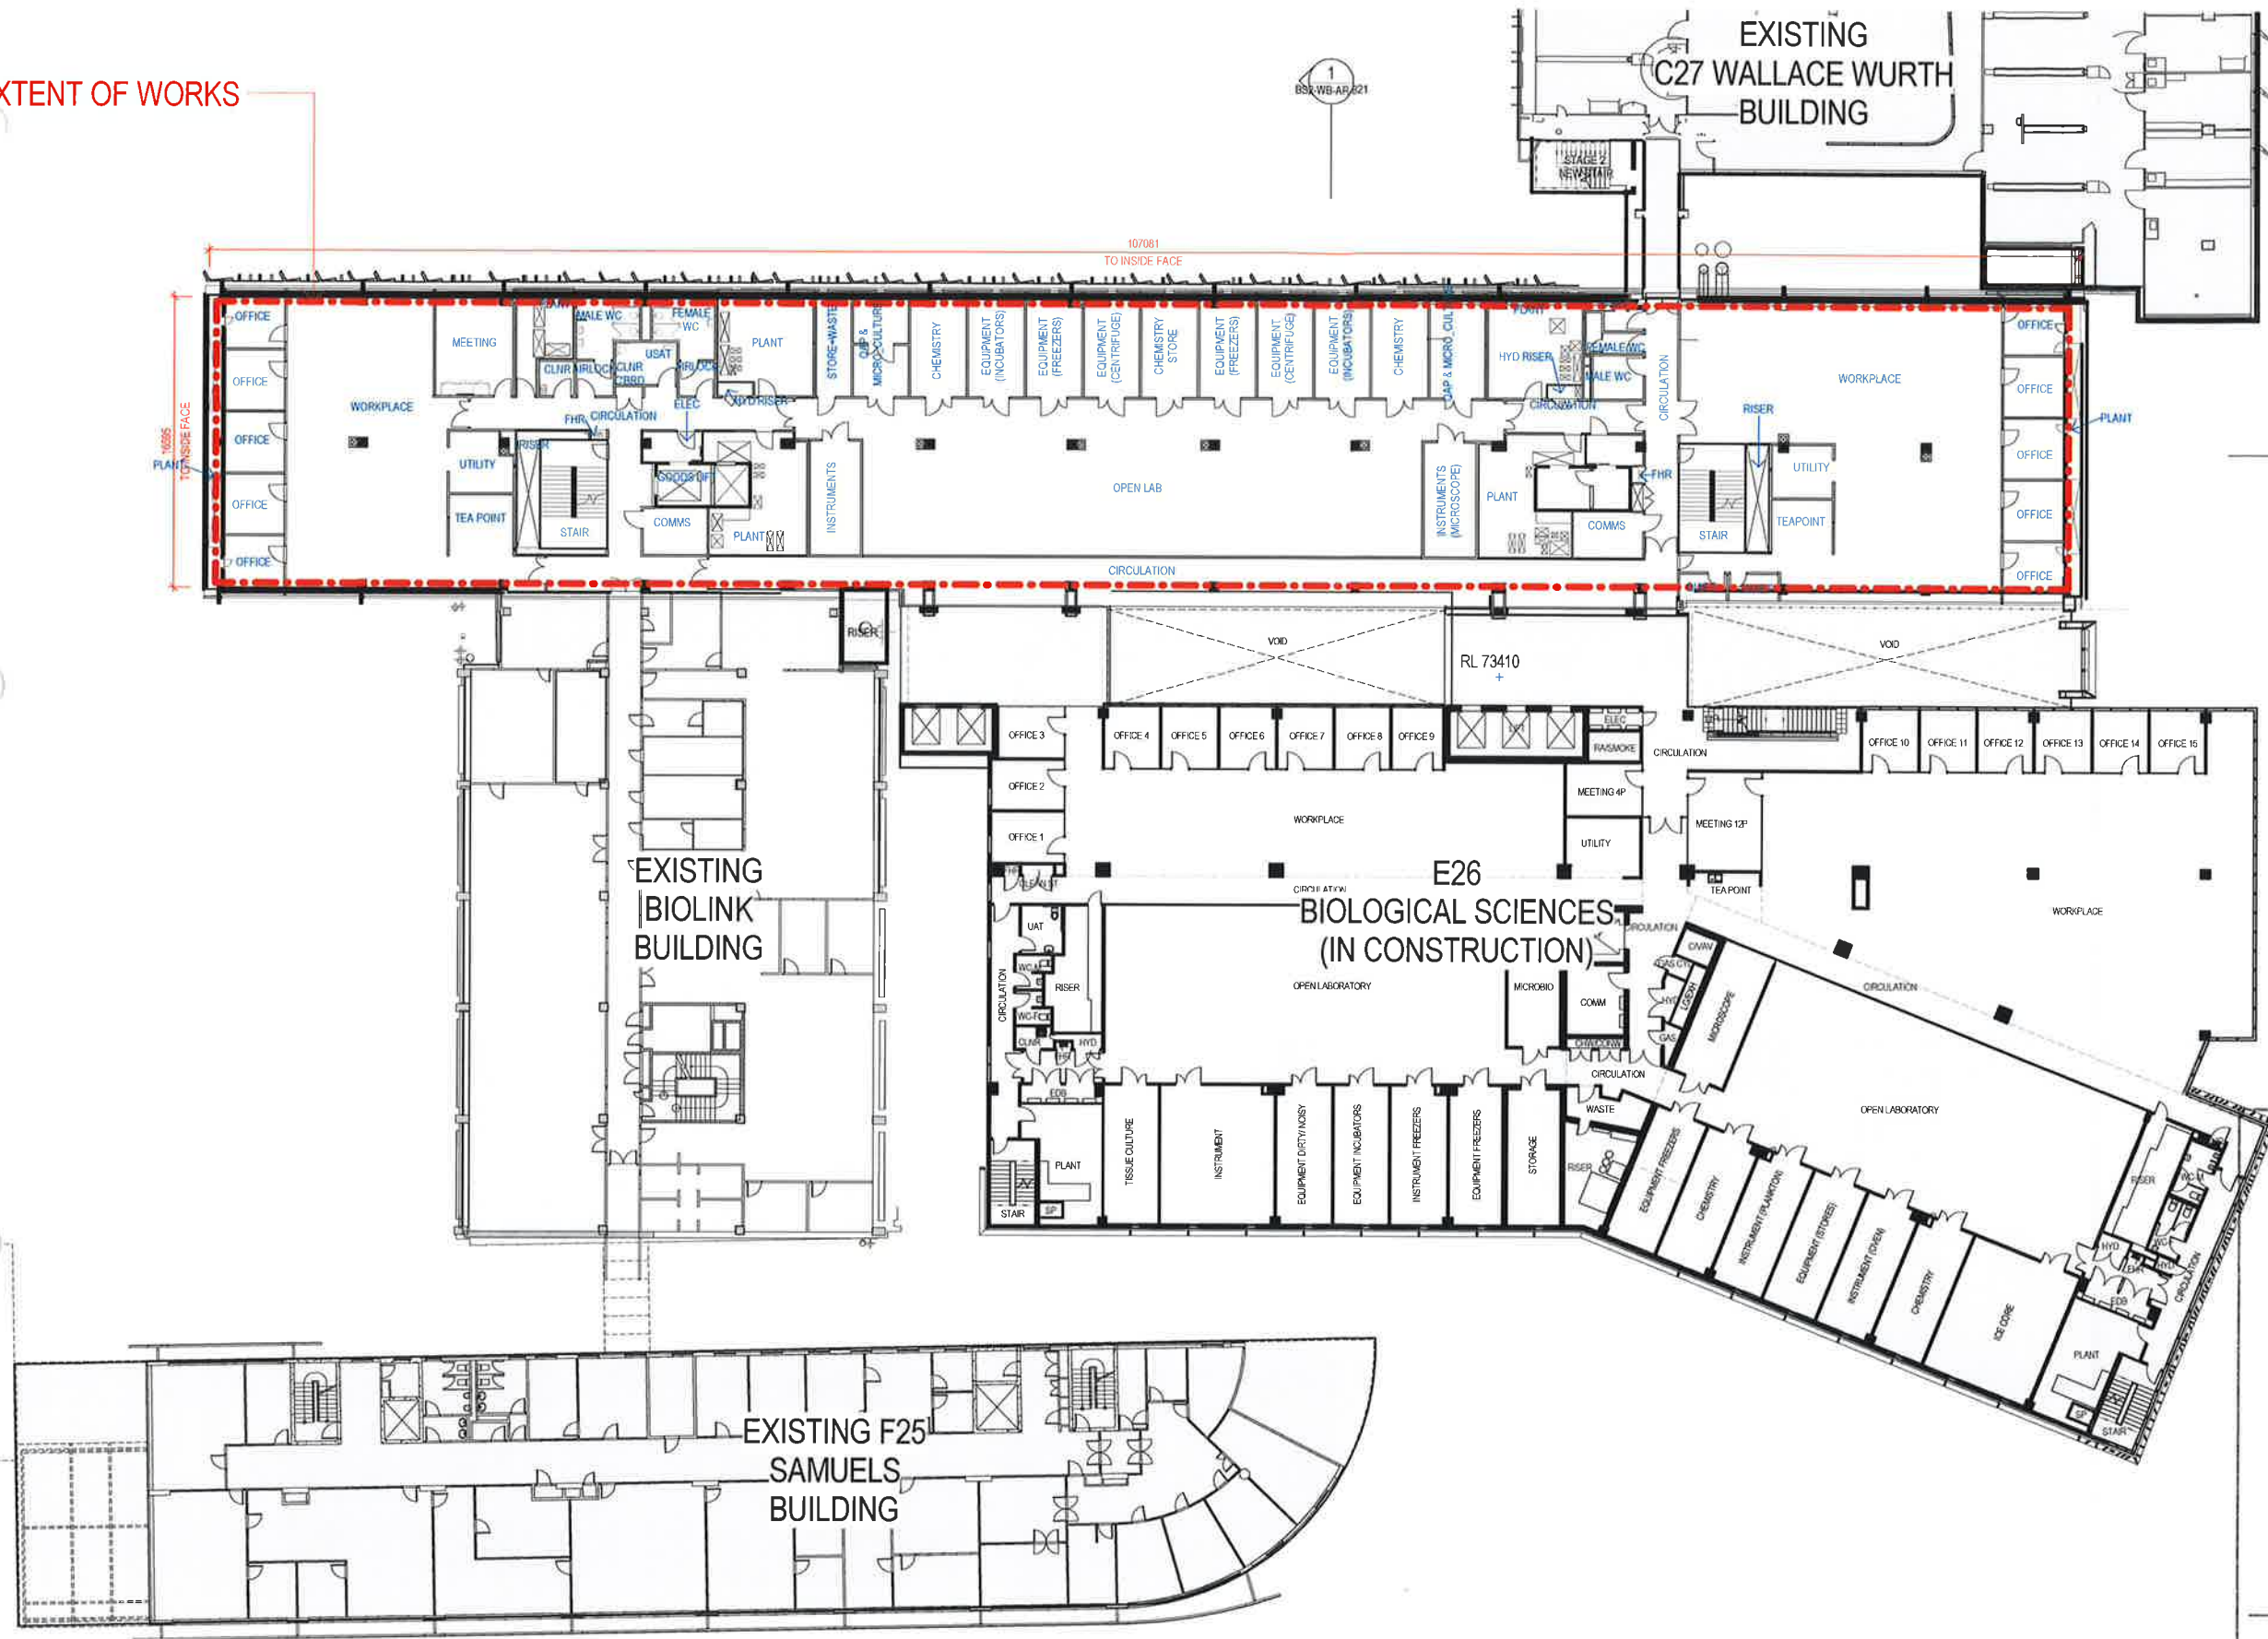

Issued under the Environmental Planning and Assessment Act 1979

Approved Application No. SSD 7865

granted on the 21/4/17


Signed [Signature]

Sheet No. 6 of 9



Project Name
UNSW BIOLOGICAL SCIENCES STAGE 2
PROJECT

Sheet Name
FLOOR PLAN - LEVEL 4

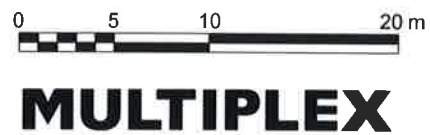

Project number
120922

Scale
1 : 200
@ A1 sheet size


Date:
25/08/16

Drawing number
BS2-WB-AR-814 A

Status
SSD 7865



EXTENT OF WORKS

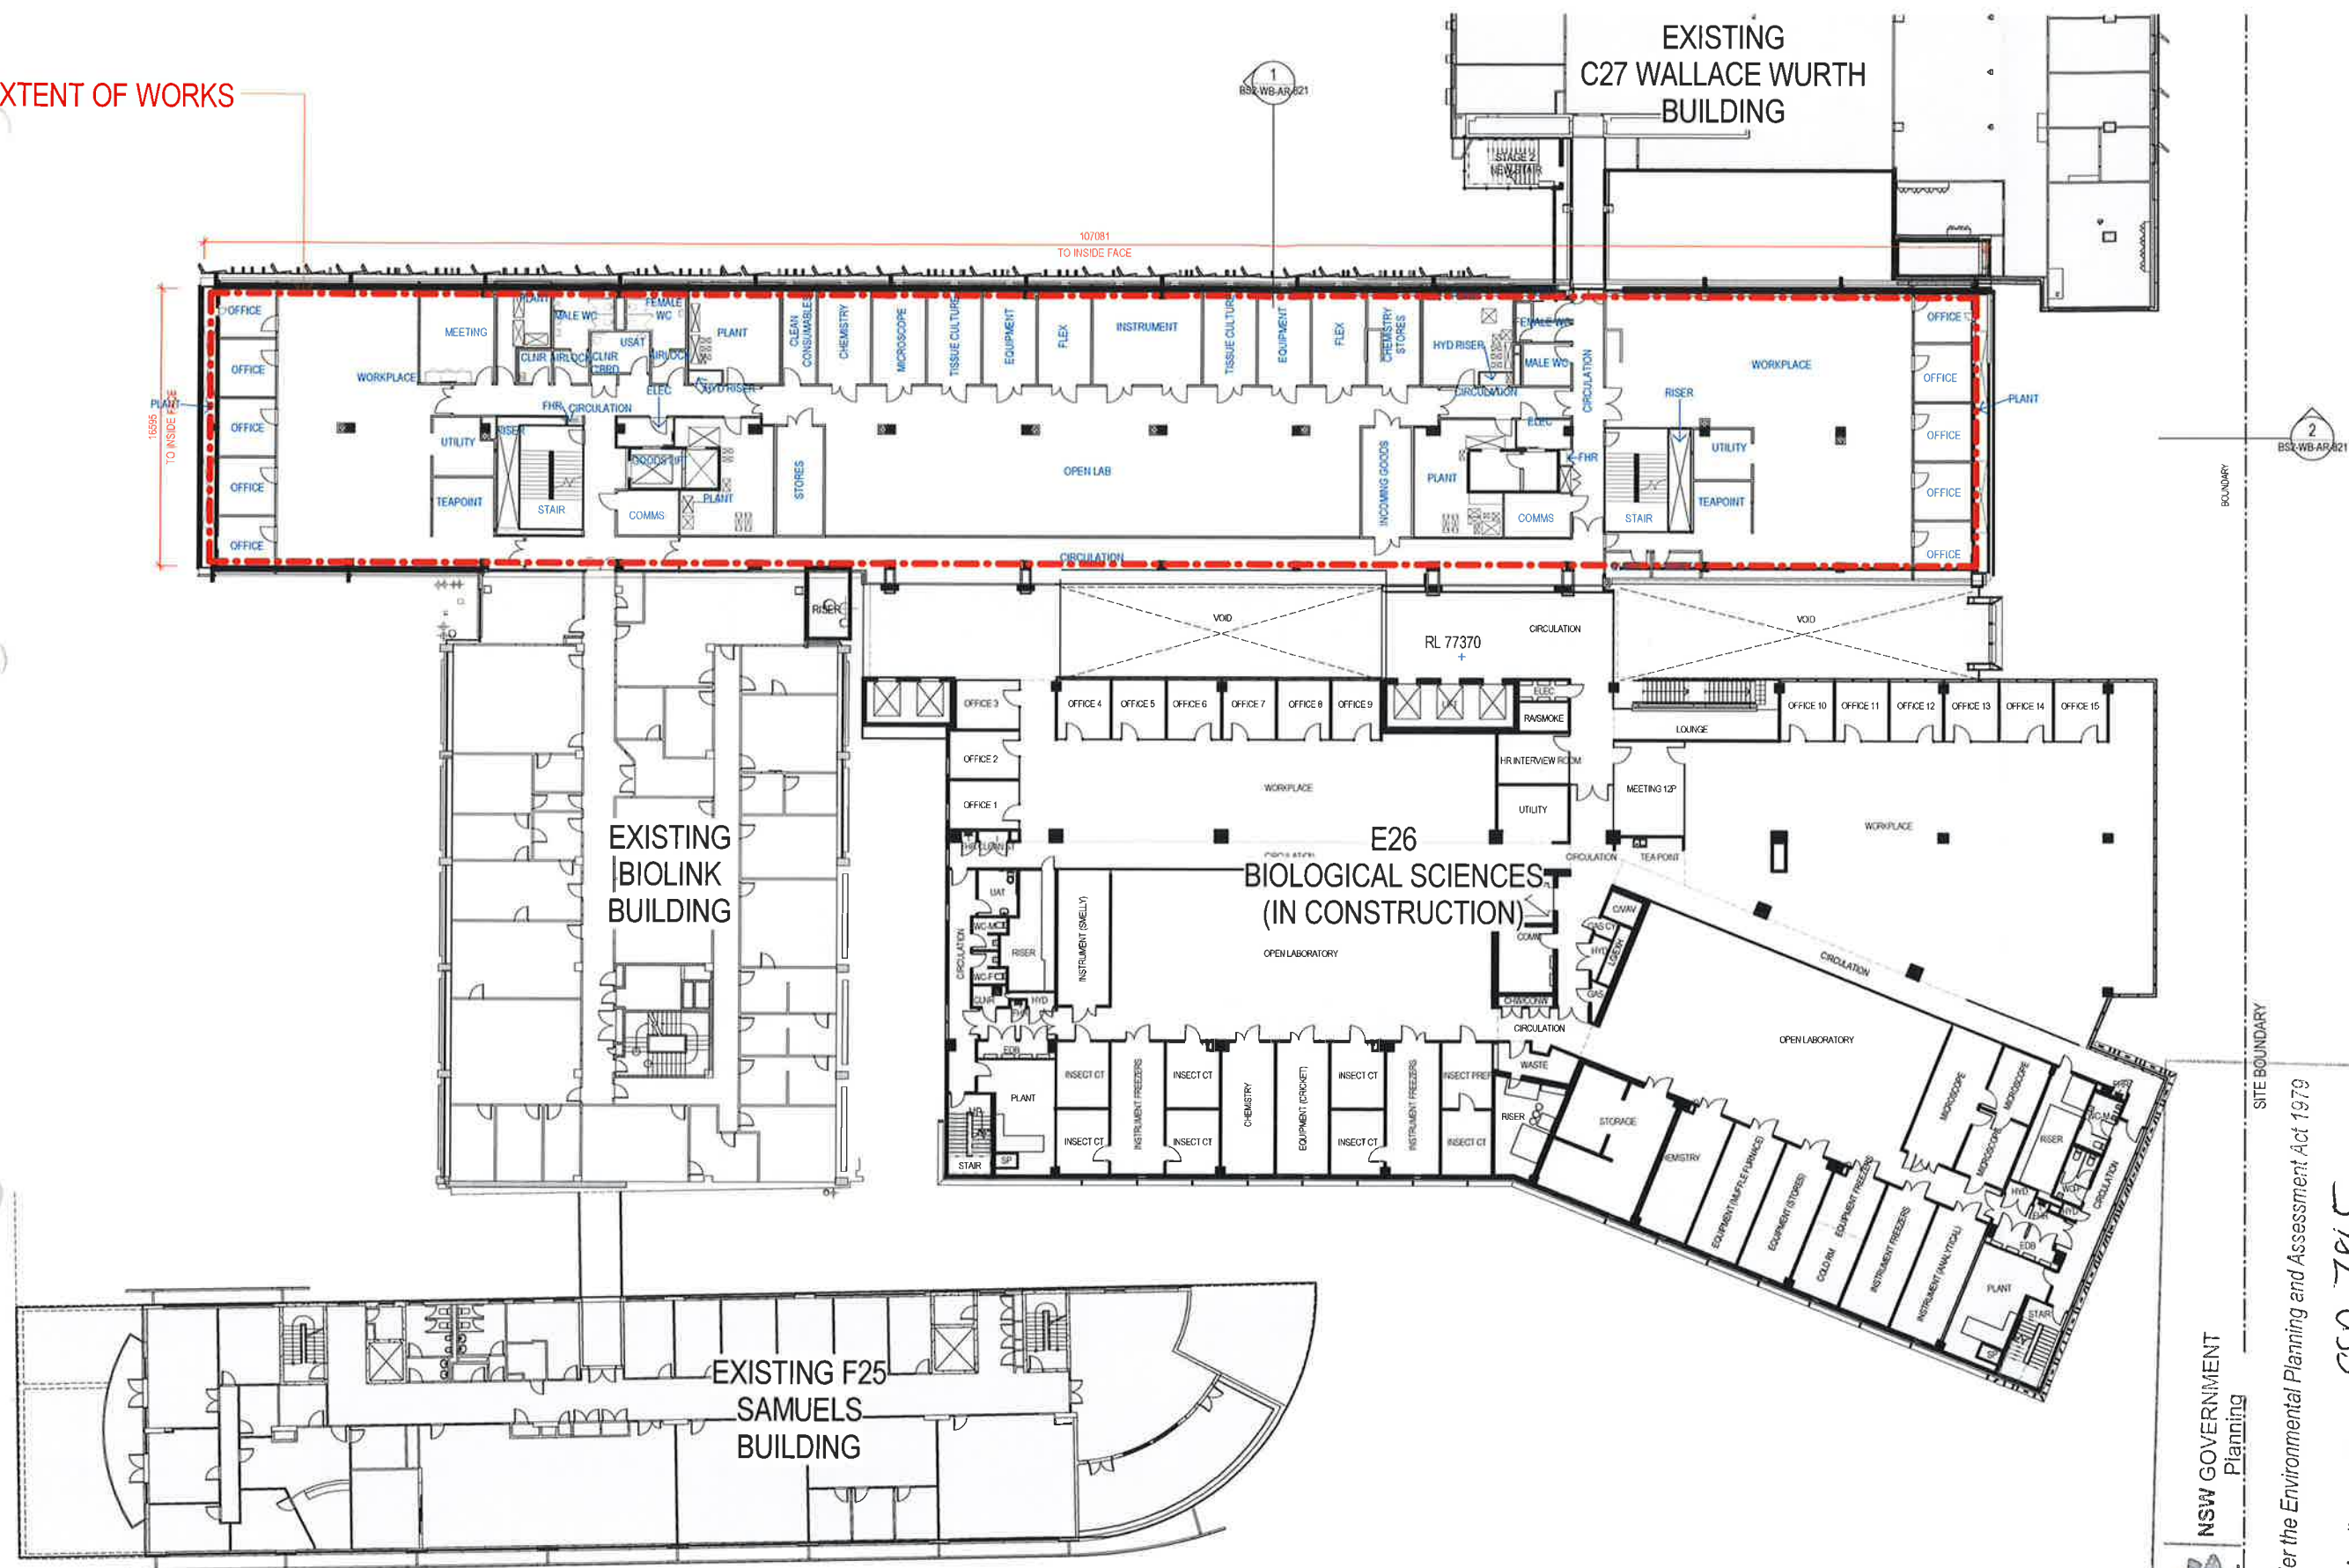NSW GOVERNMENT
Planning

Issued under the Environmental Planning and Assessment Act 1979

Approved Application No.....SSD 7865

granted on the 2/4/17

Signed _____


Sheet No. 7 of 9



Project Name

UNSW BIOLOGICAL SCIENCES STAGE 2 PROJECT

Sheet Name
FLOOR PLAN - LEVEL 5

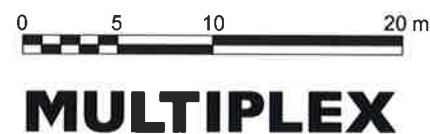

Project nu
120922

Drawing number Re
BS2-WB-AR-815 A

Scale
1 : 200
@ A3 sheet size

Revision


Date:
25/08/16

Status
SSD 7865

North



EXTENT OF WORKS

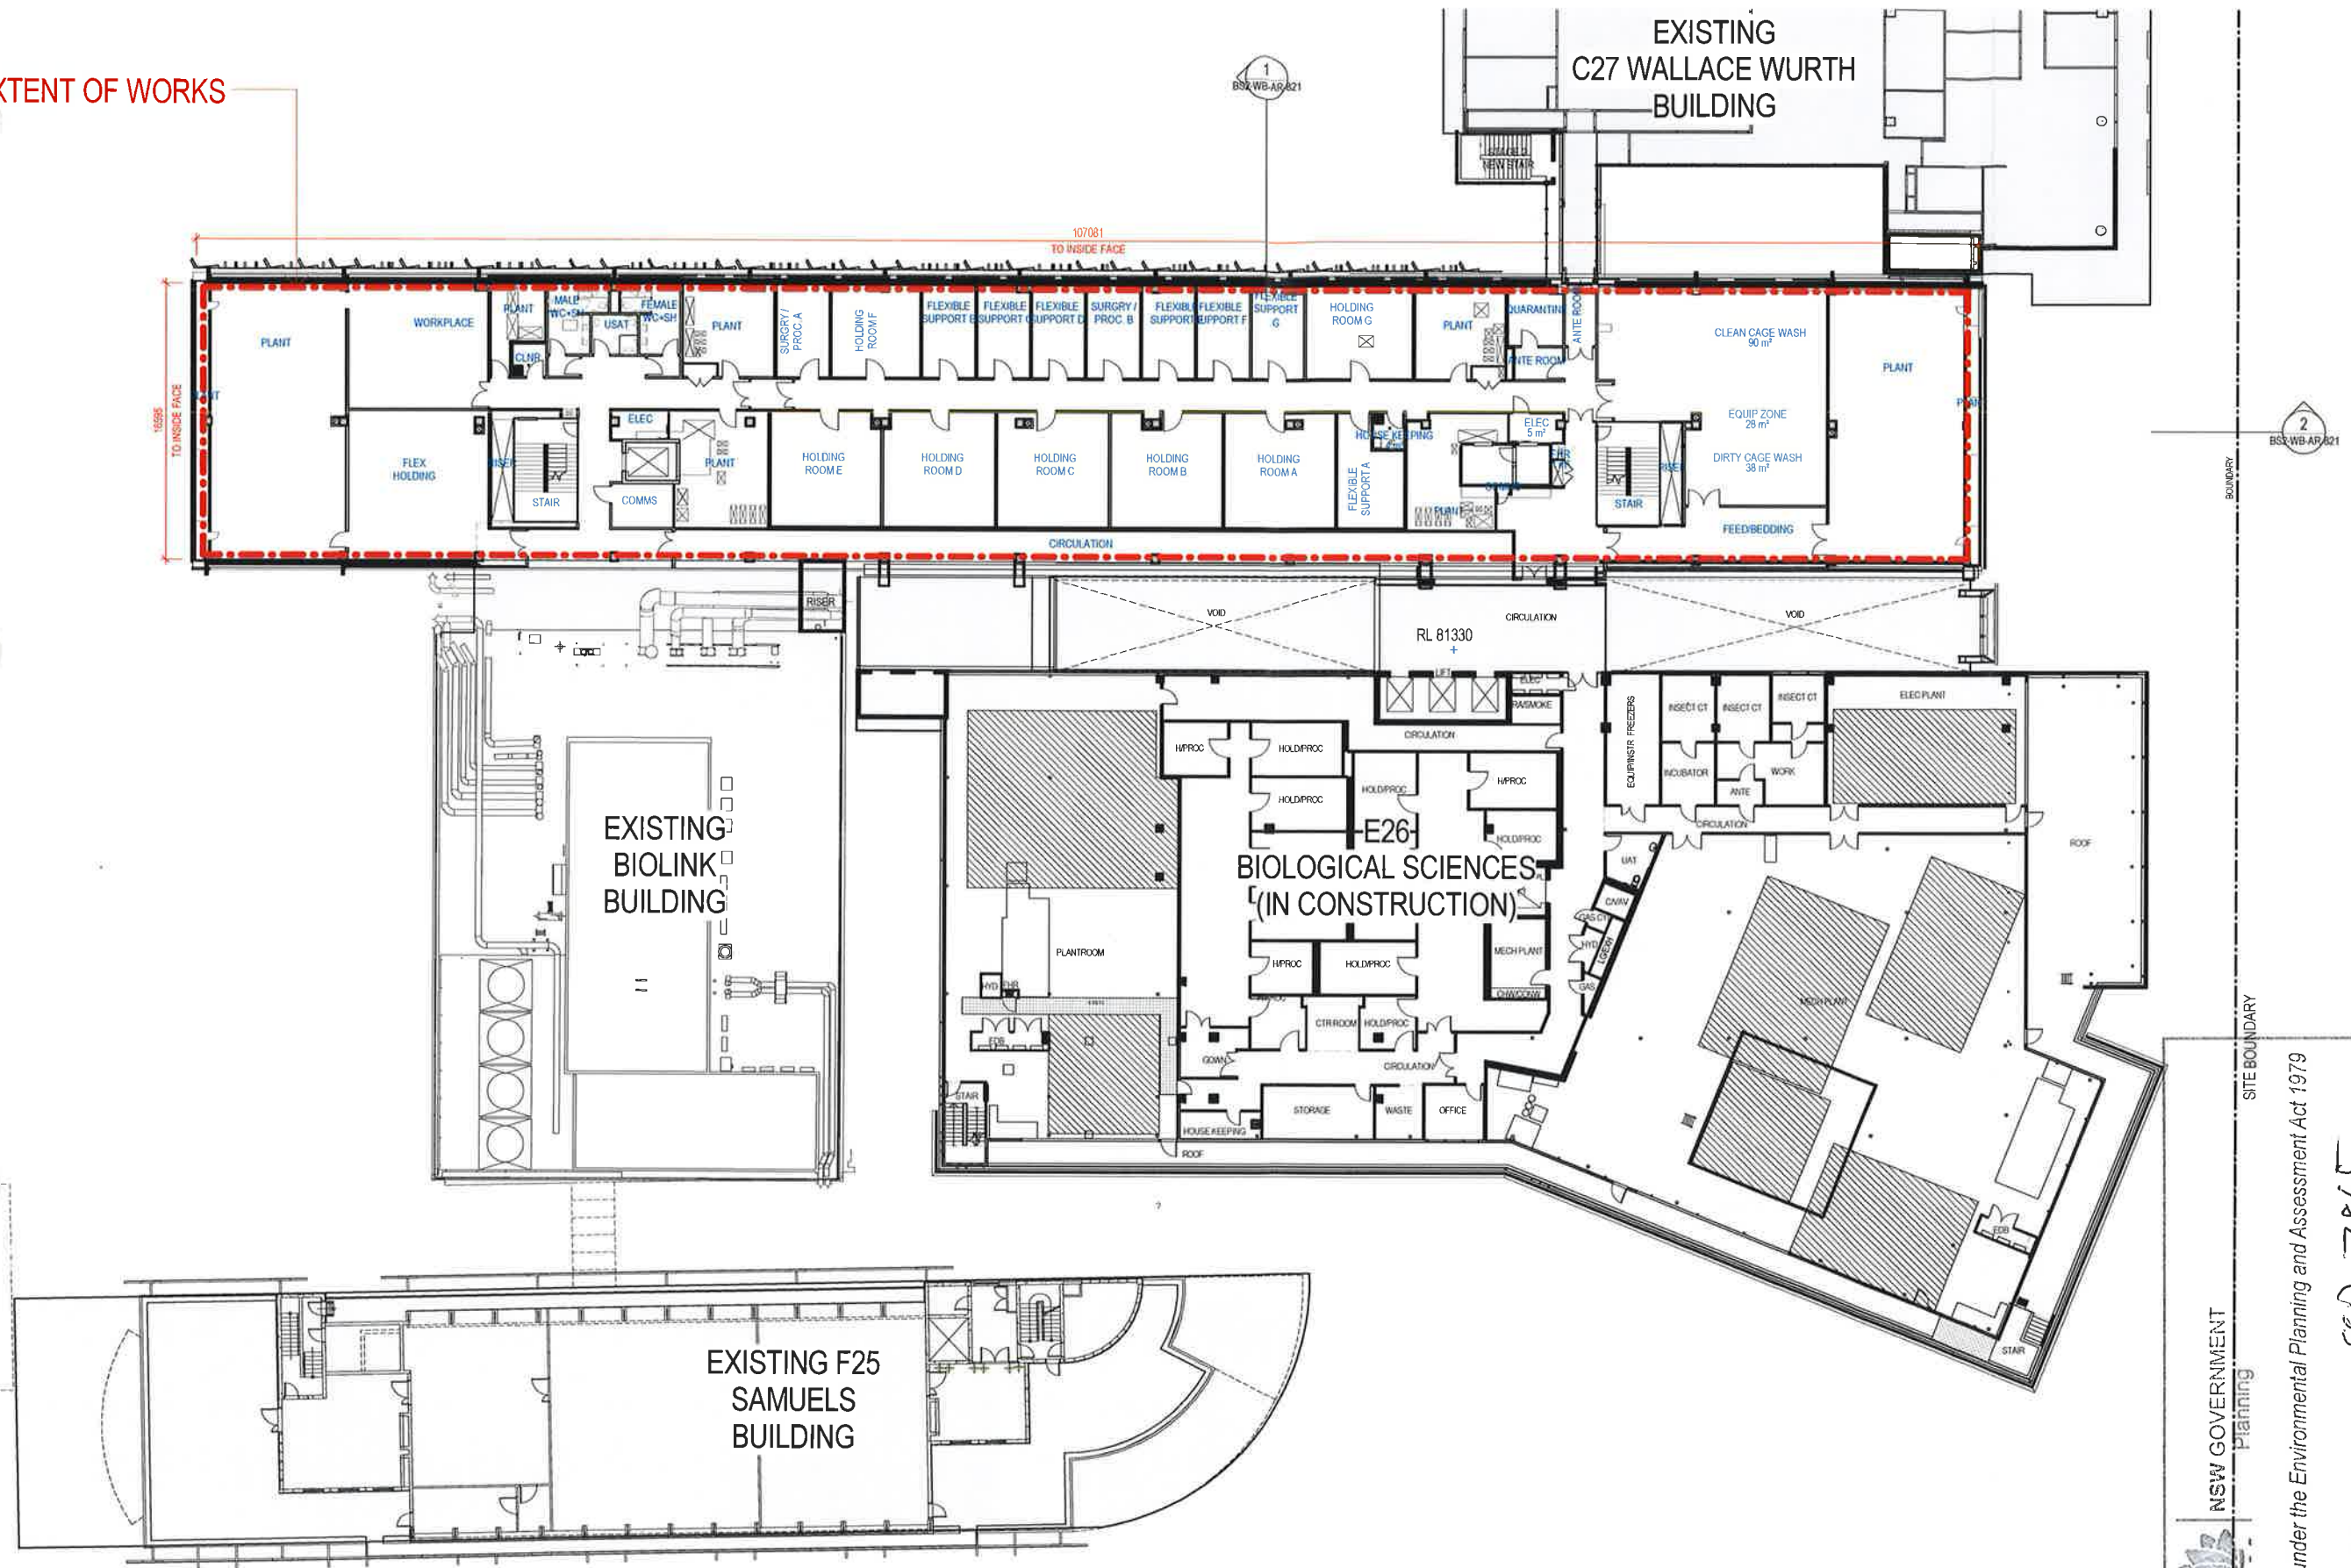

NSW GOVERNMENT
Planning

Issued under the Environmental Planning and Assessment Act 1979

Approved Application No. **SSD 7865**

granted on the **21/4/17**


Signed **[Signature]**

Sheet No. **8** of **9**



Project Name
UNSW BIOLOGICAL SCIENCES STAGE 2 PROJECT

Sheet Name
FLOOR PLAN - LEVEL 6

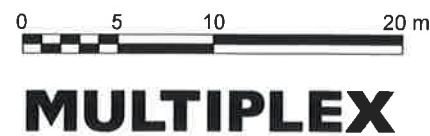

Project number
120922

Drawing number
BS2-WB-AR-816 A

Scale
1 : 200


Revision

Date:
25/08/16

Status
SSD 7865



1 SECTION A (SSD)
SCALE 1:200

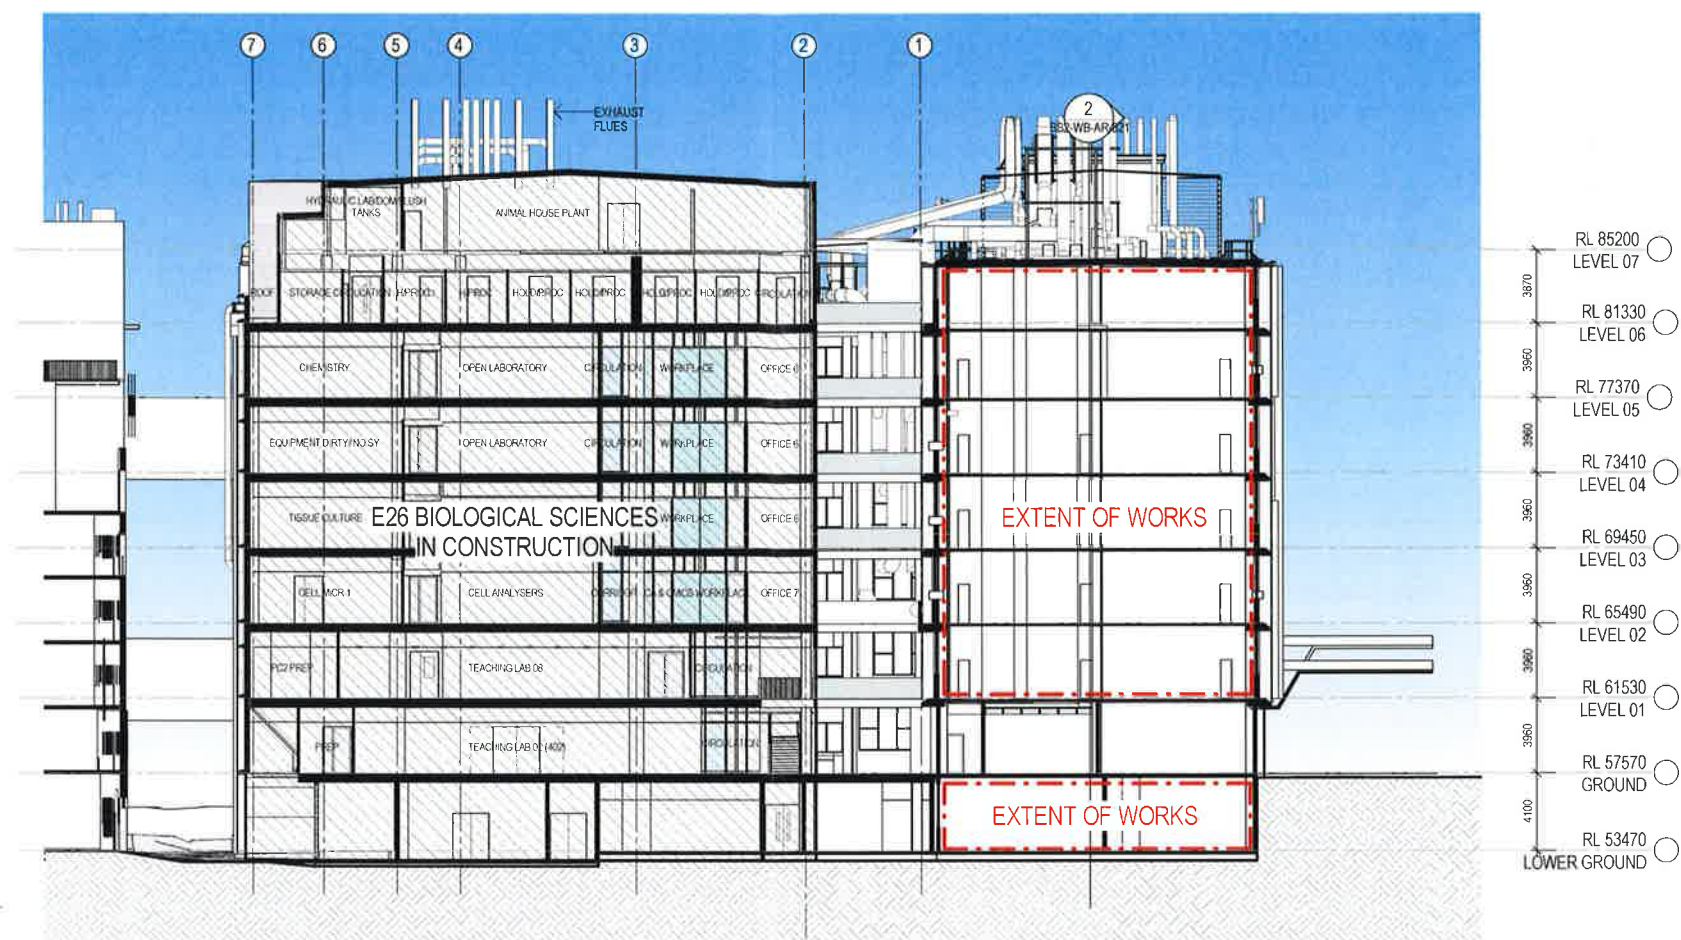

NSW GOVERNMENT
Planning

Issued under the Environmental Planning and Assessment Act 1979

Approved Application No. **SSD 7865**

granted on the **21/4/17**

Signed *[Signature]*

Sheet No. **9** of **9**

2 SECTION E (SSD)
SCALE 1:200

