


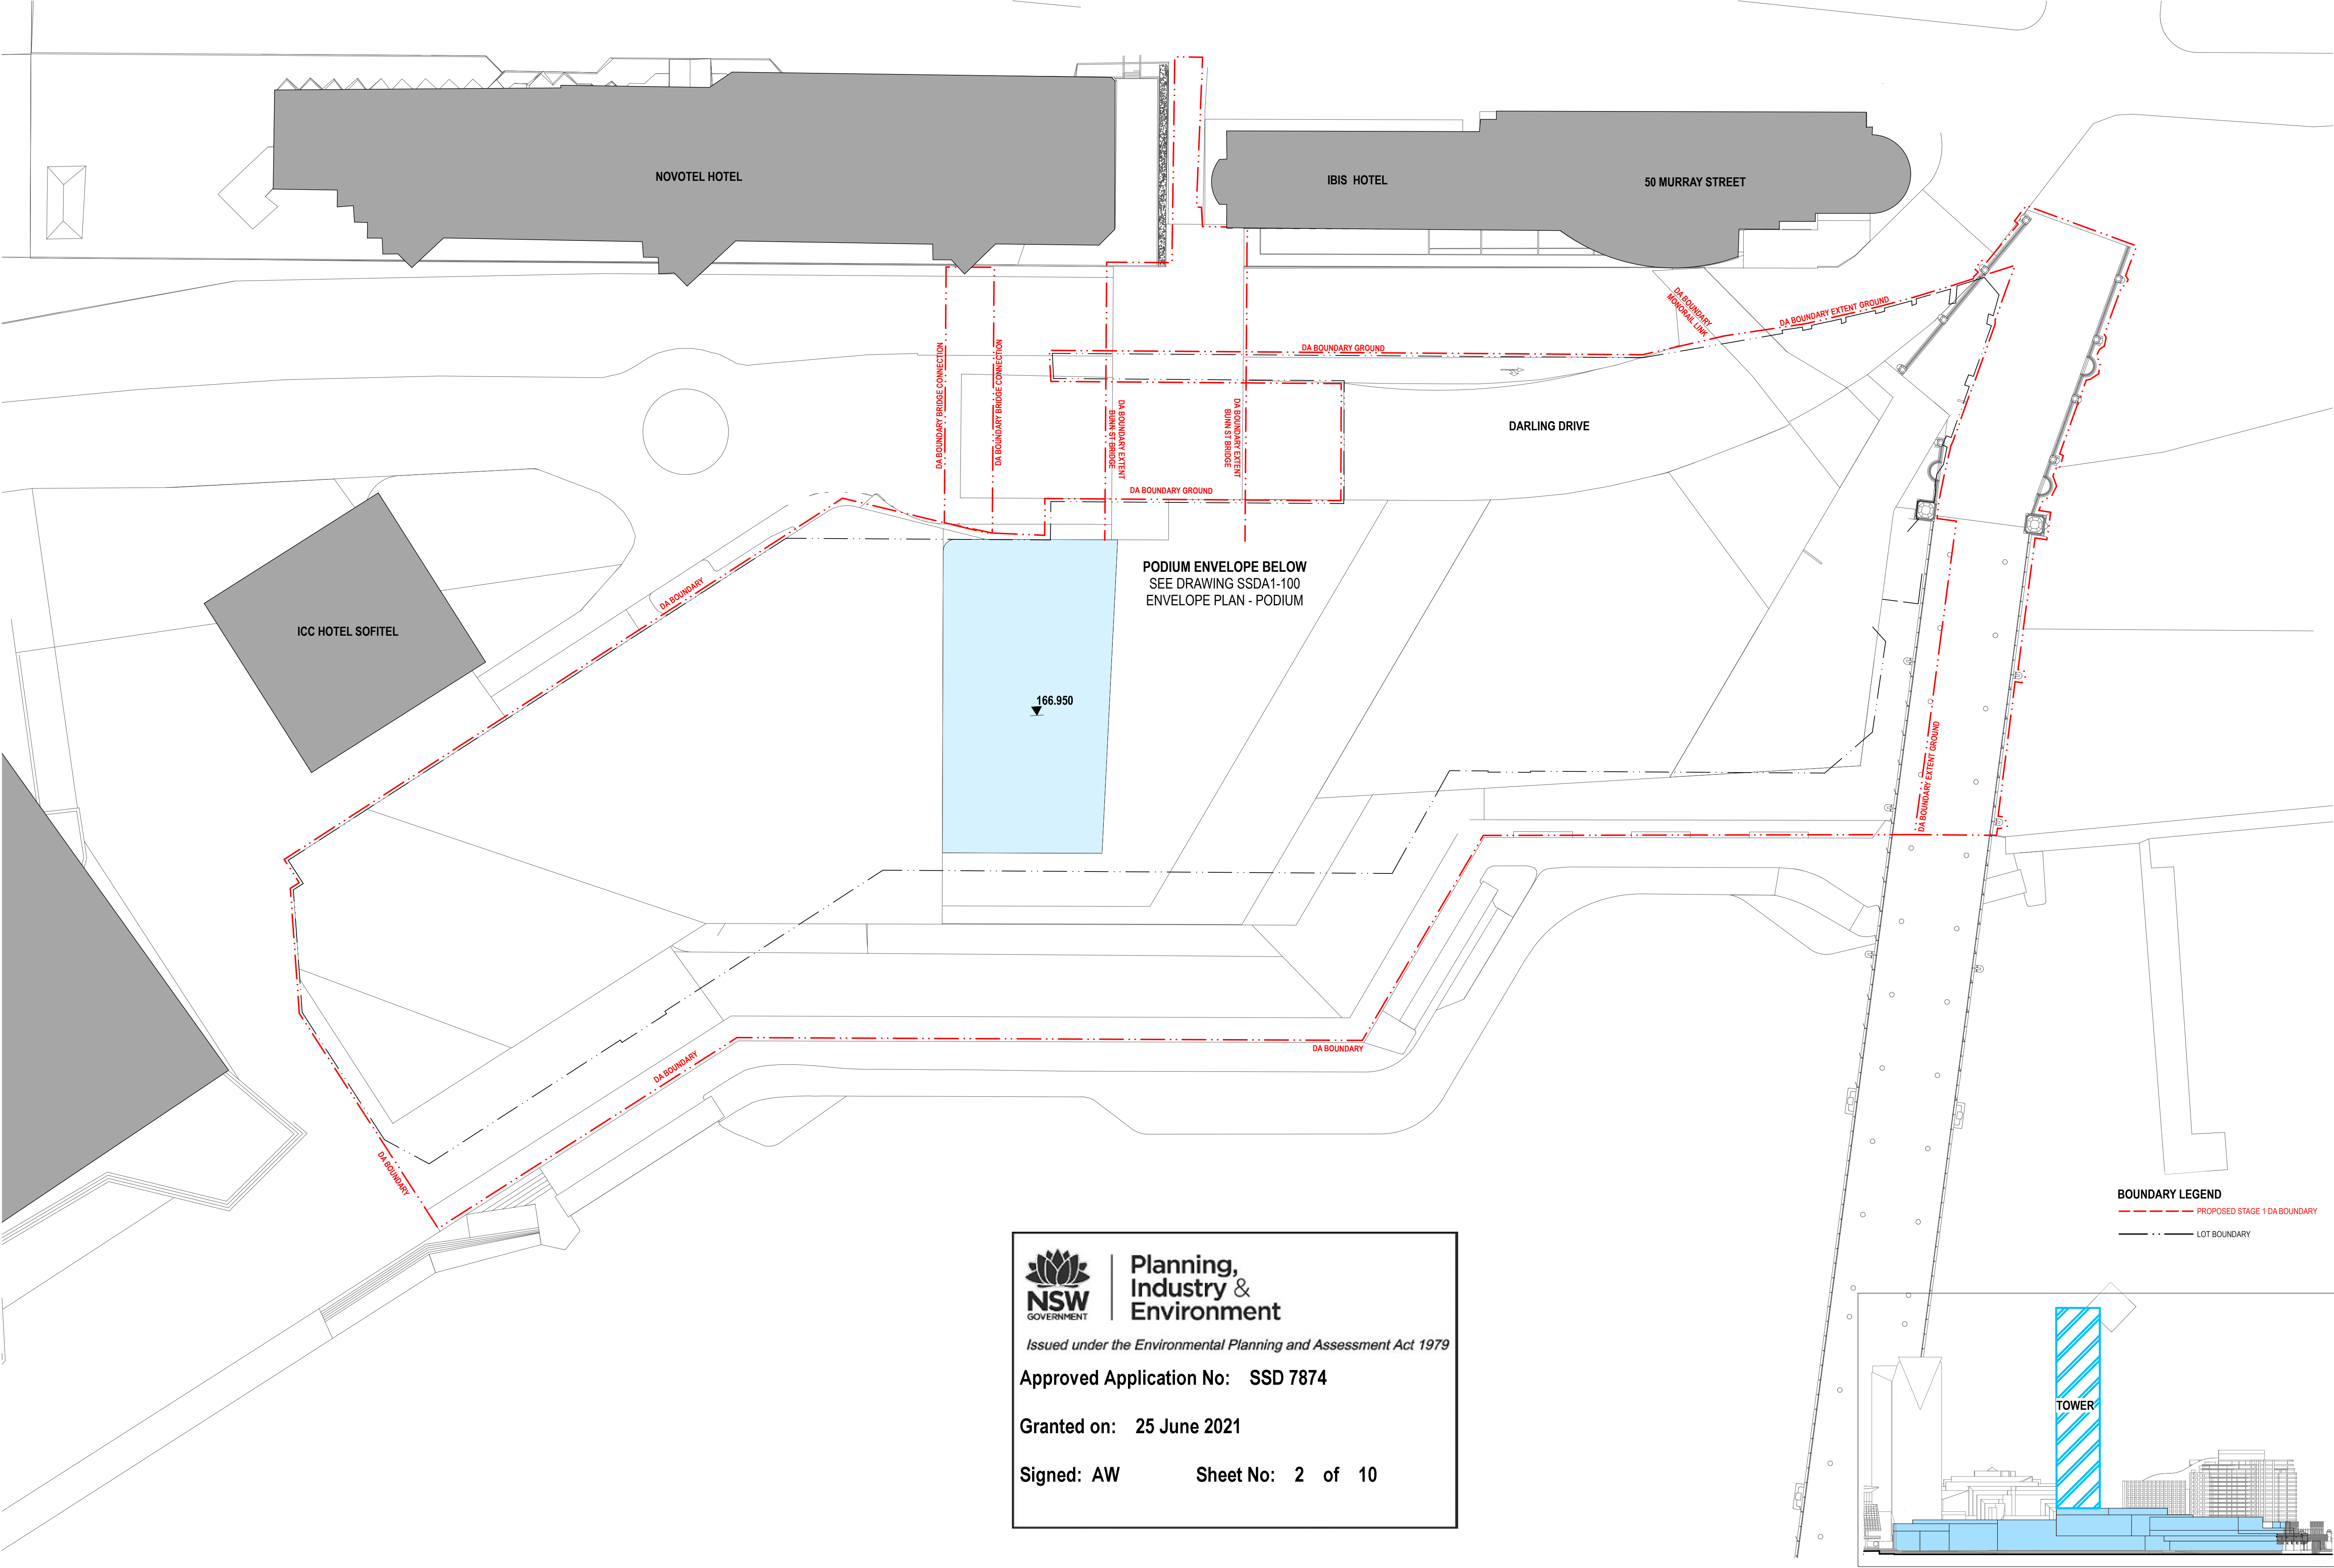






**Planning,
Industry &
Environment**

Issued under the Environmental Planning and Assessment Act 1979

Approved Application No: SSD 7874

Granted on: 25 June 2021

Signed: AW Sheet No: 2 of 10

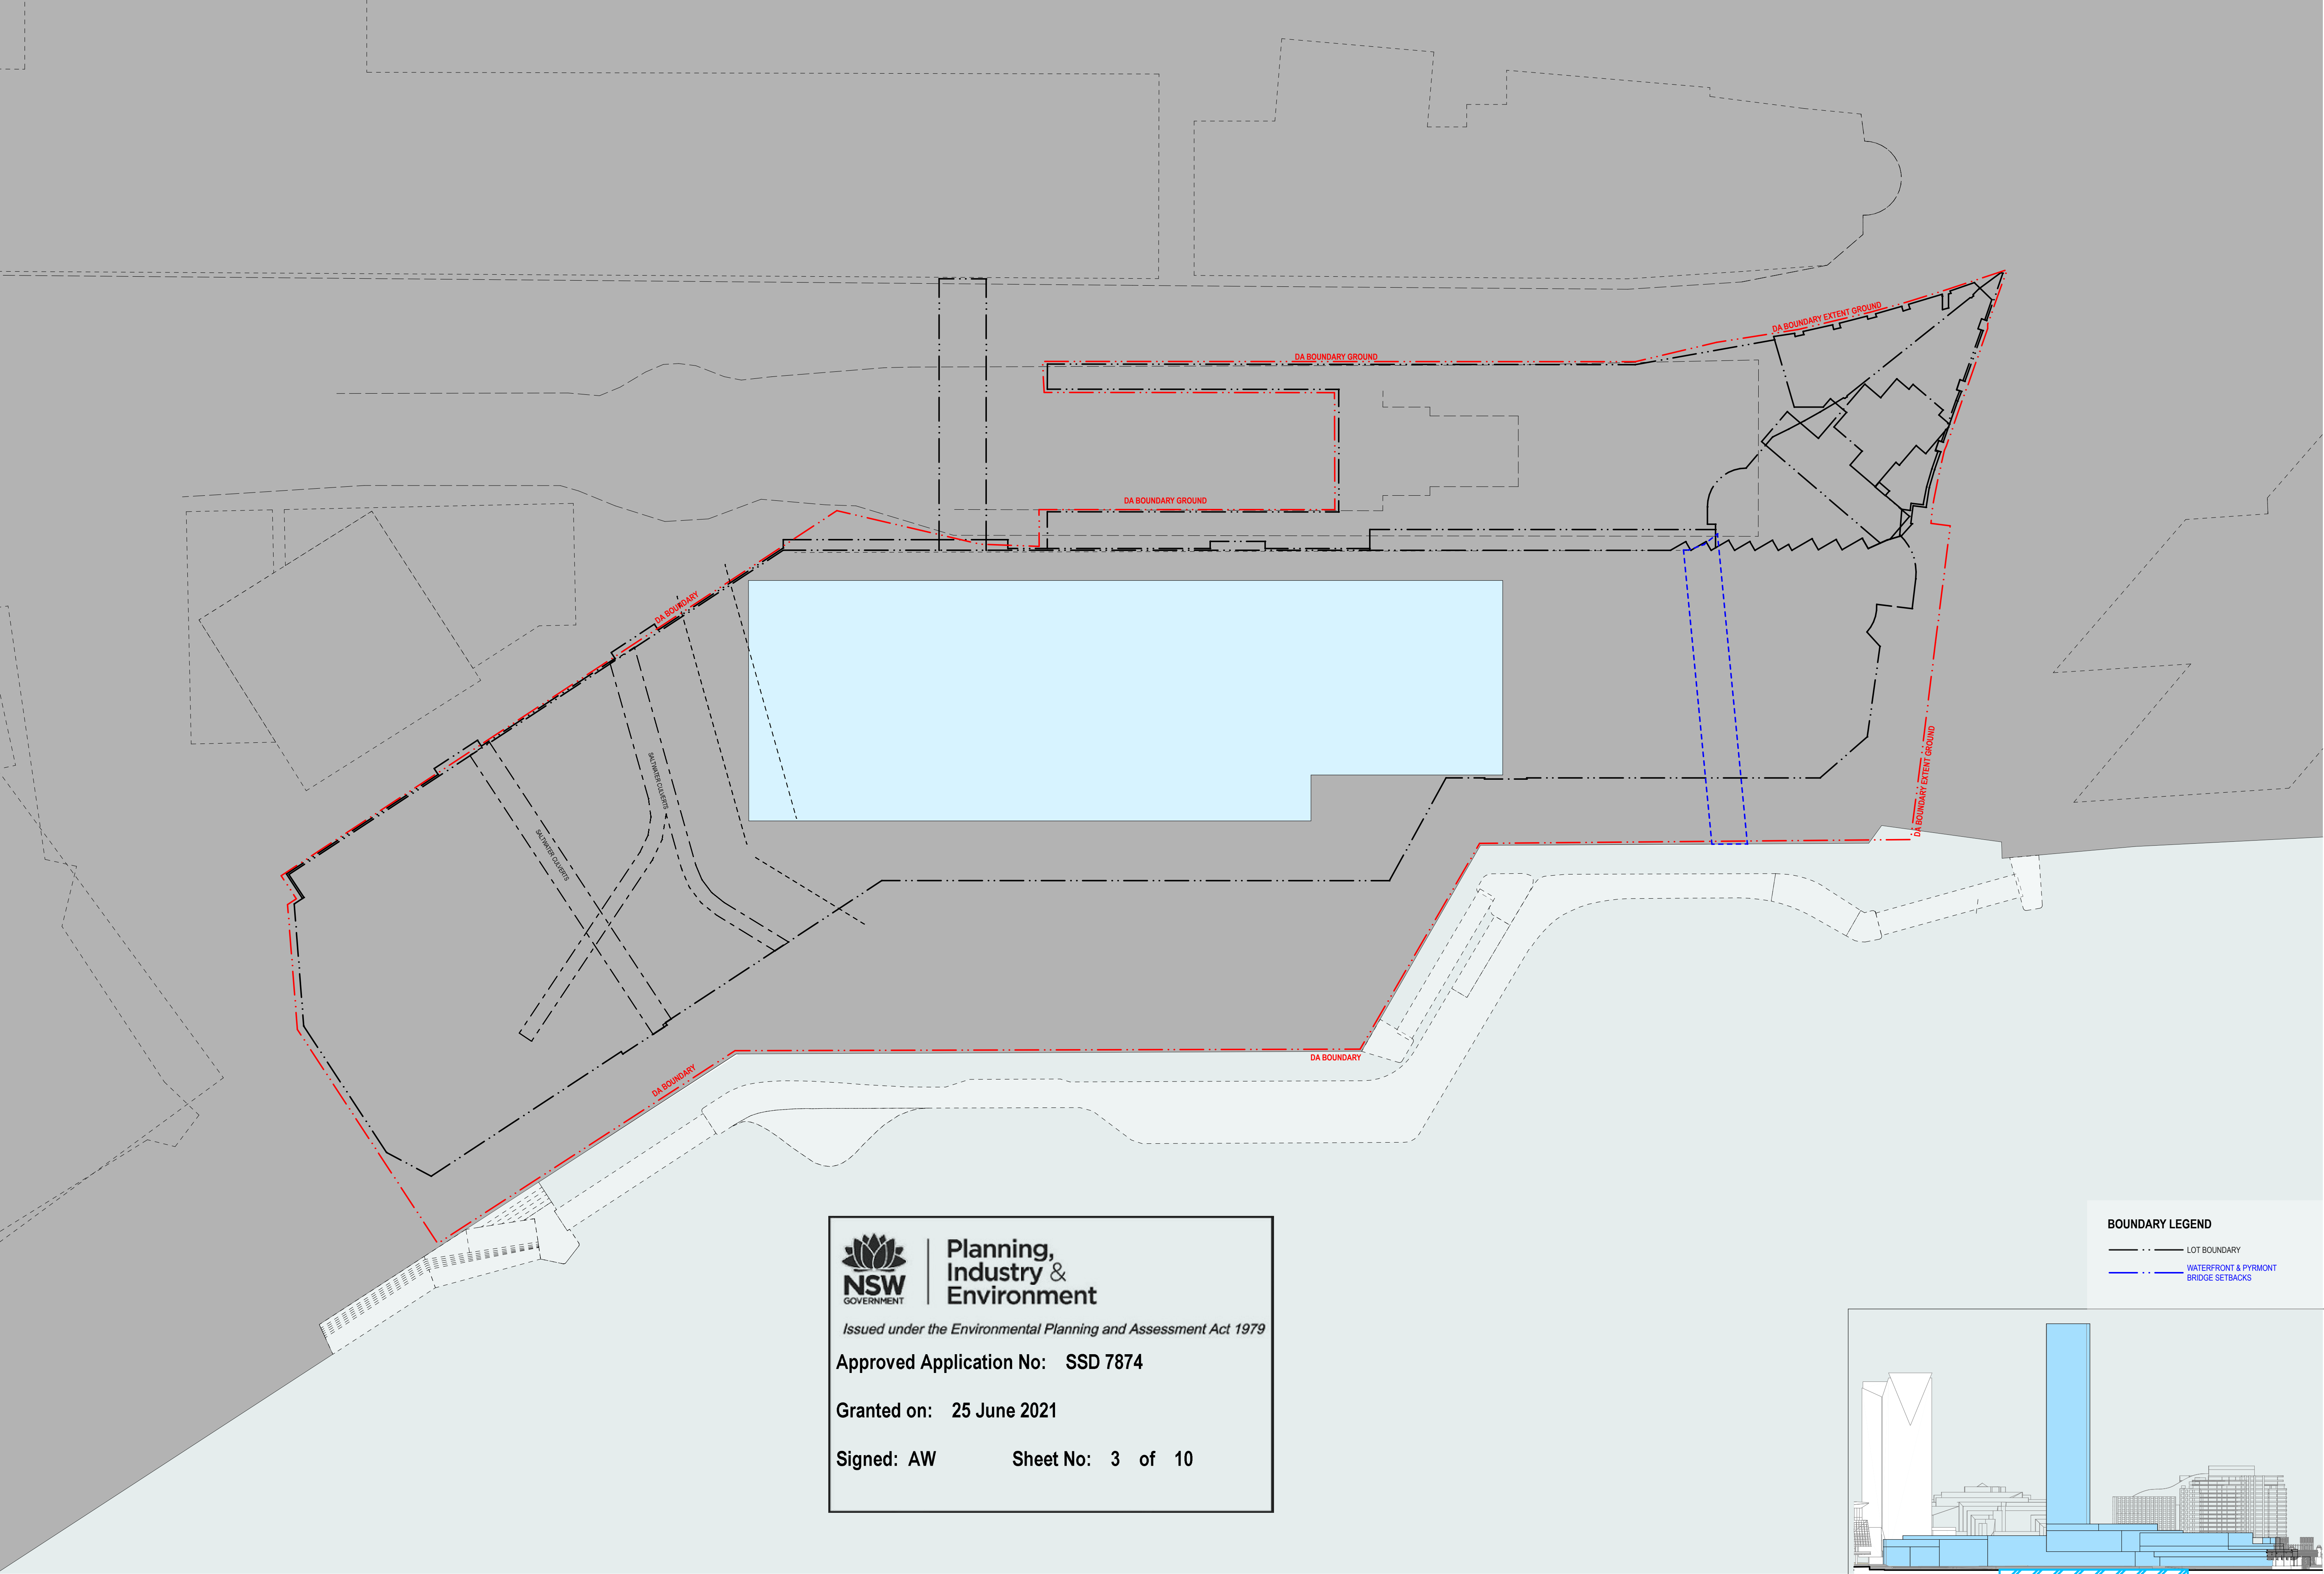



**Planning,
Industry &
Environment**

Issued under the Environmental Planning and Assessment Act 1979

Approved Application No: SSD 7874


Granted on: 25 June 2021


Signed: AW Sheet No: 3 of 10

BOUNDARY LEGEND

--- LOT BOUNDARY

--- WATERFRONT & PYRMONT BRIDGE SETBACKS

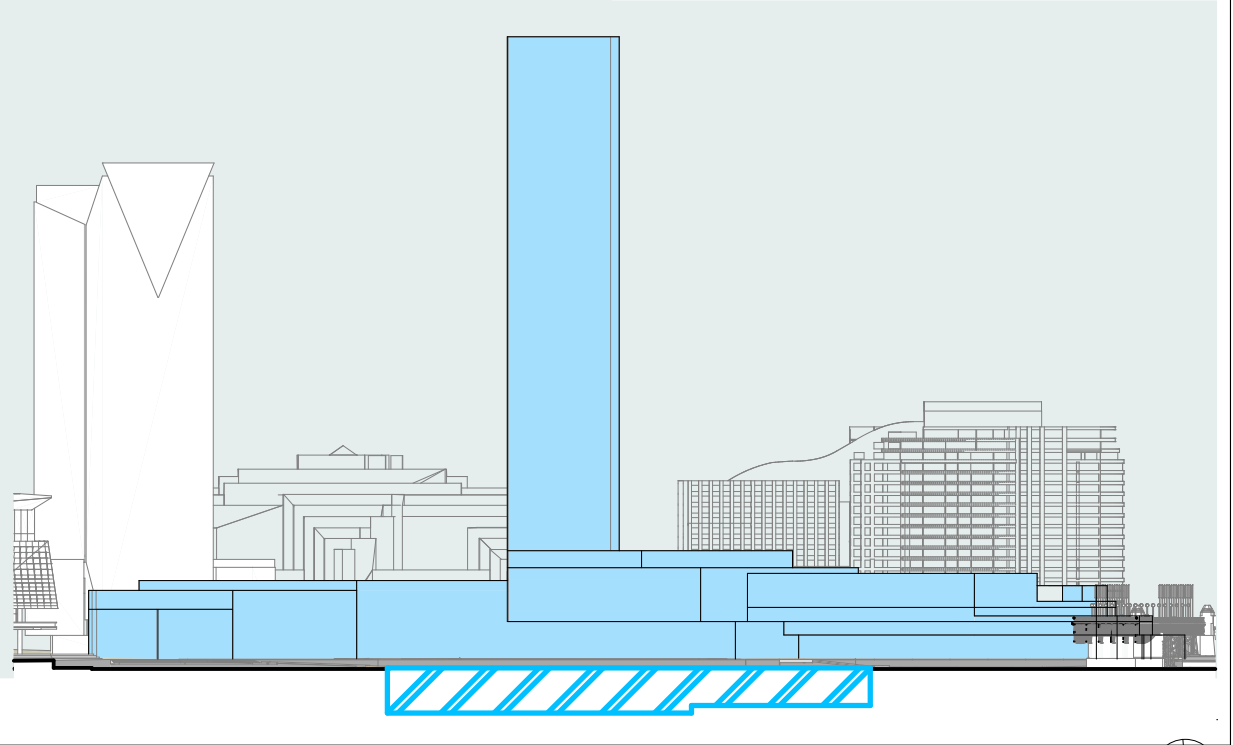

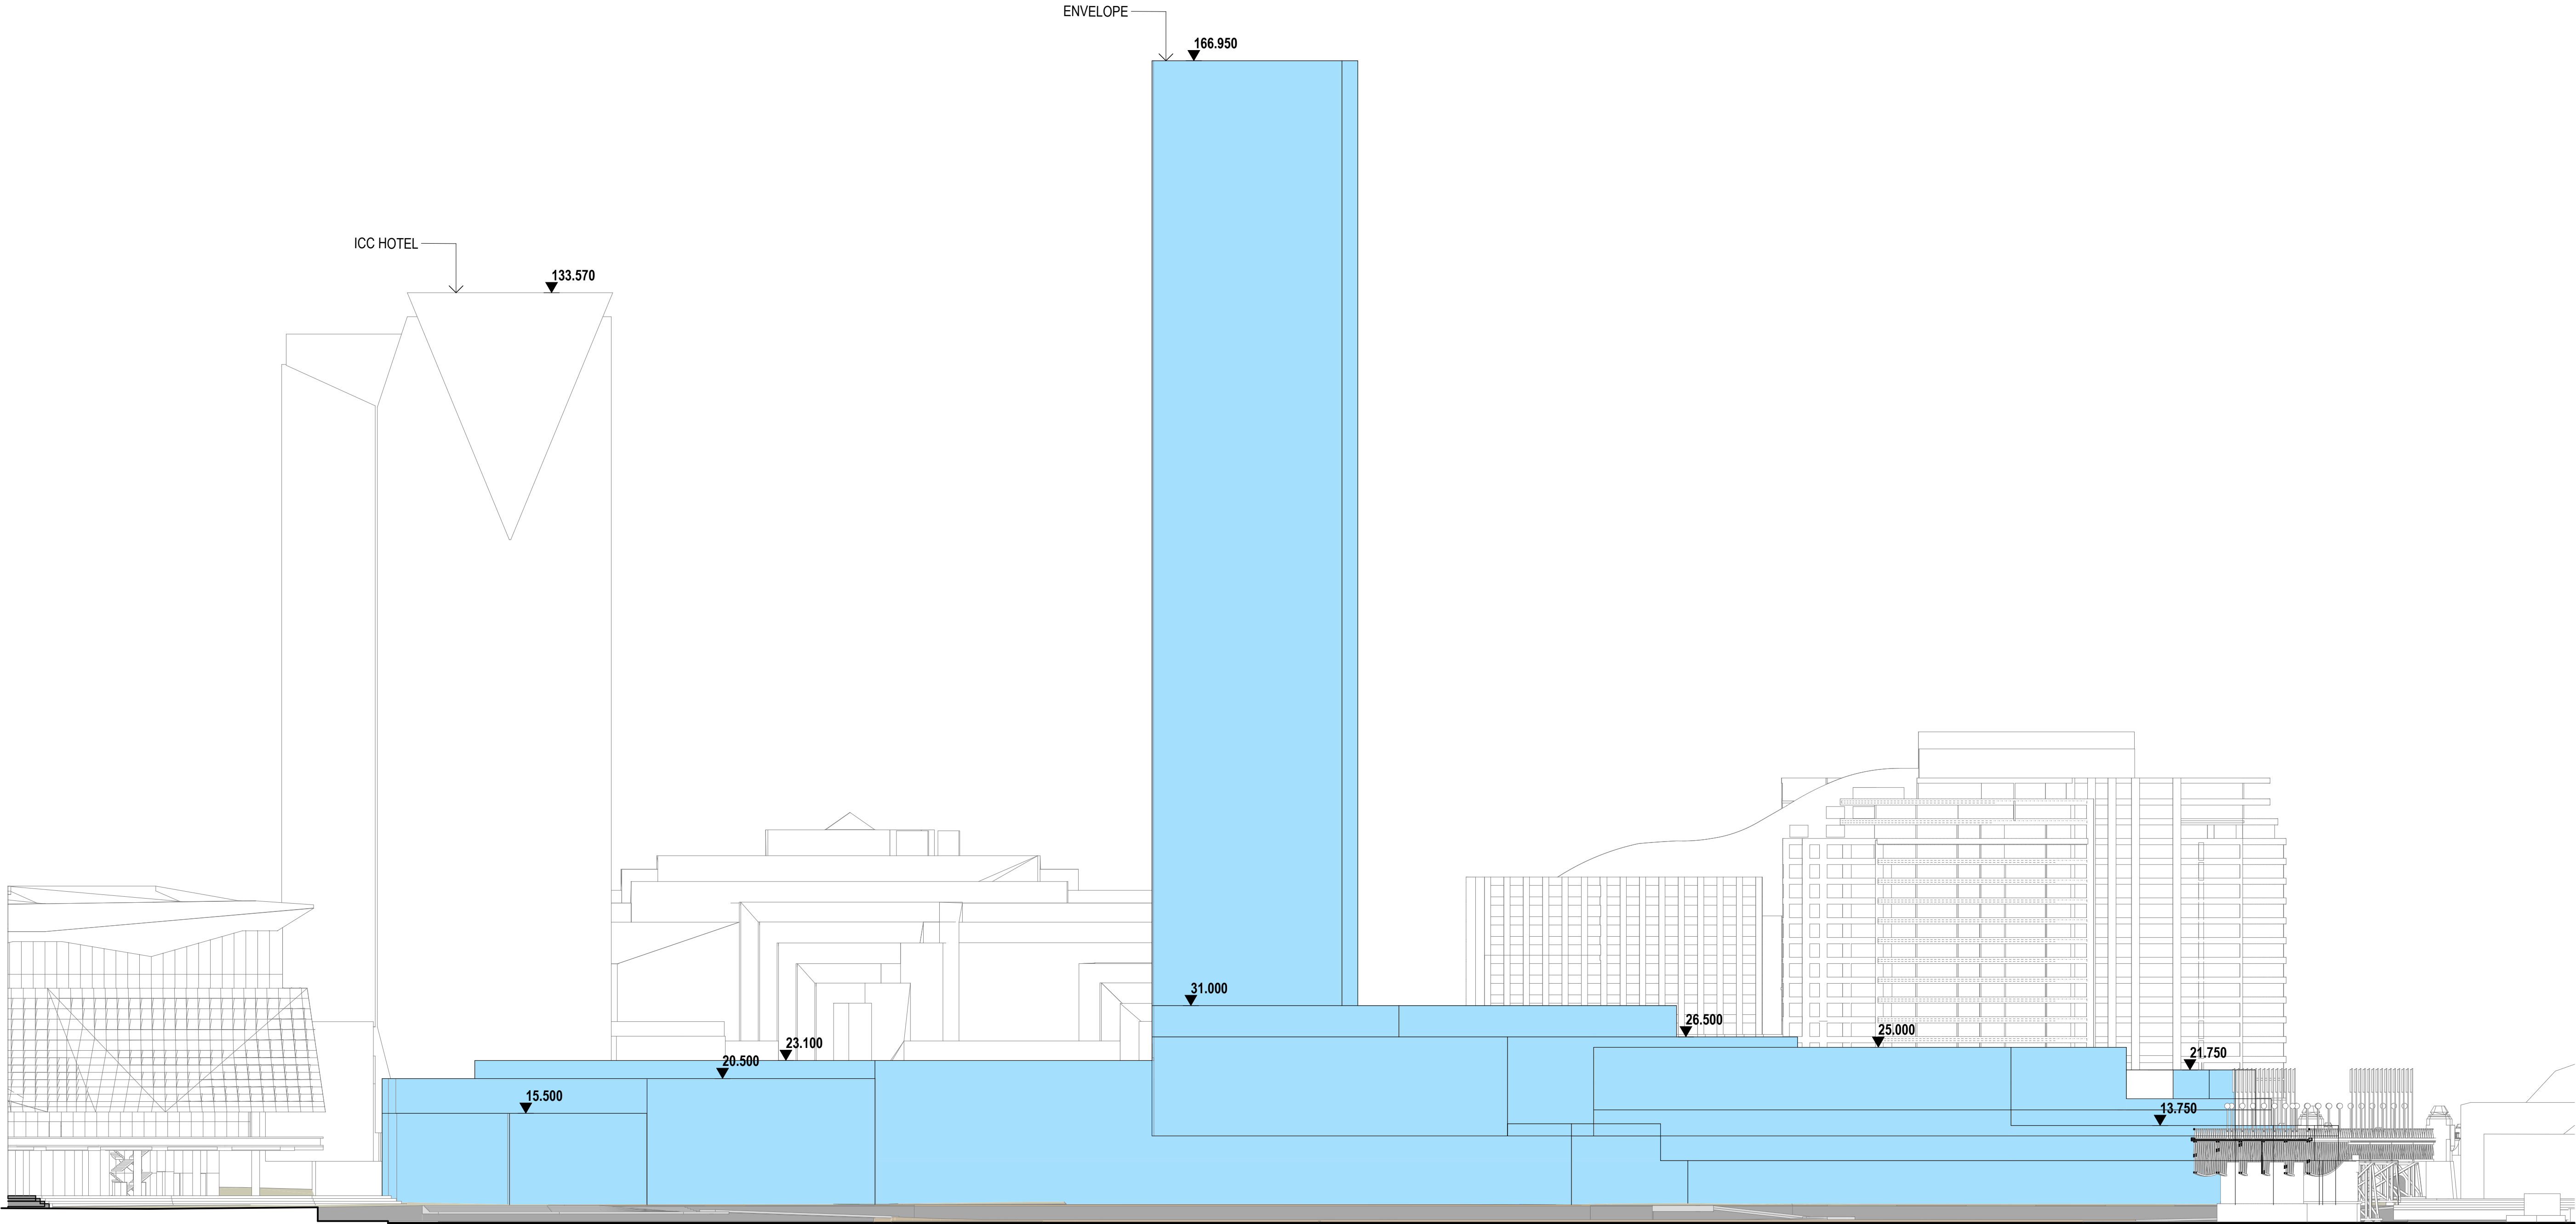

Planning,
Industry &
Environment

Issued under the Environmental Planning and Assessment Act 1979

Approved Application No: SSD 7874

Granted on: 25 June 2021

Signed: AW Sheet No: 4 of 10




**Planning,
Industry &
Environment**


Issued under the Environmental Planning and Assessment Act 1979

Approved Application No: SSD 7874

Granted on: 25 June 2021

Signed: AW Sheet No: 5 of 10

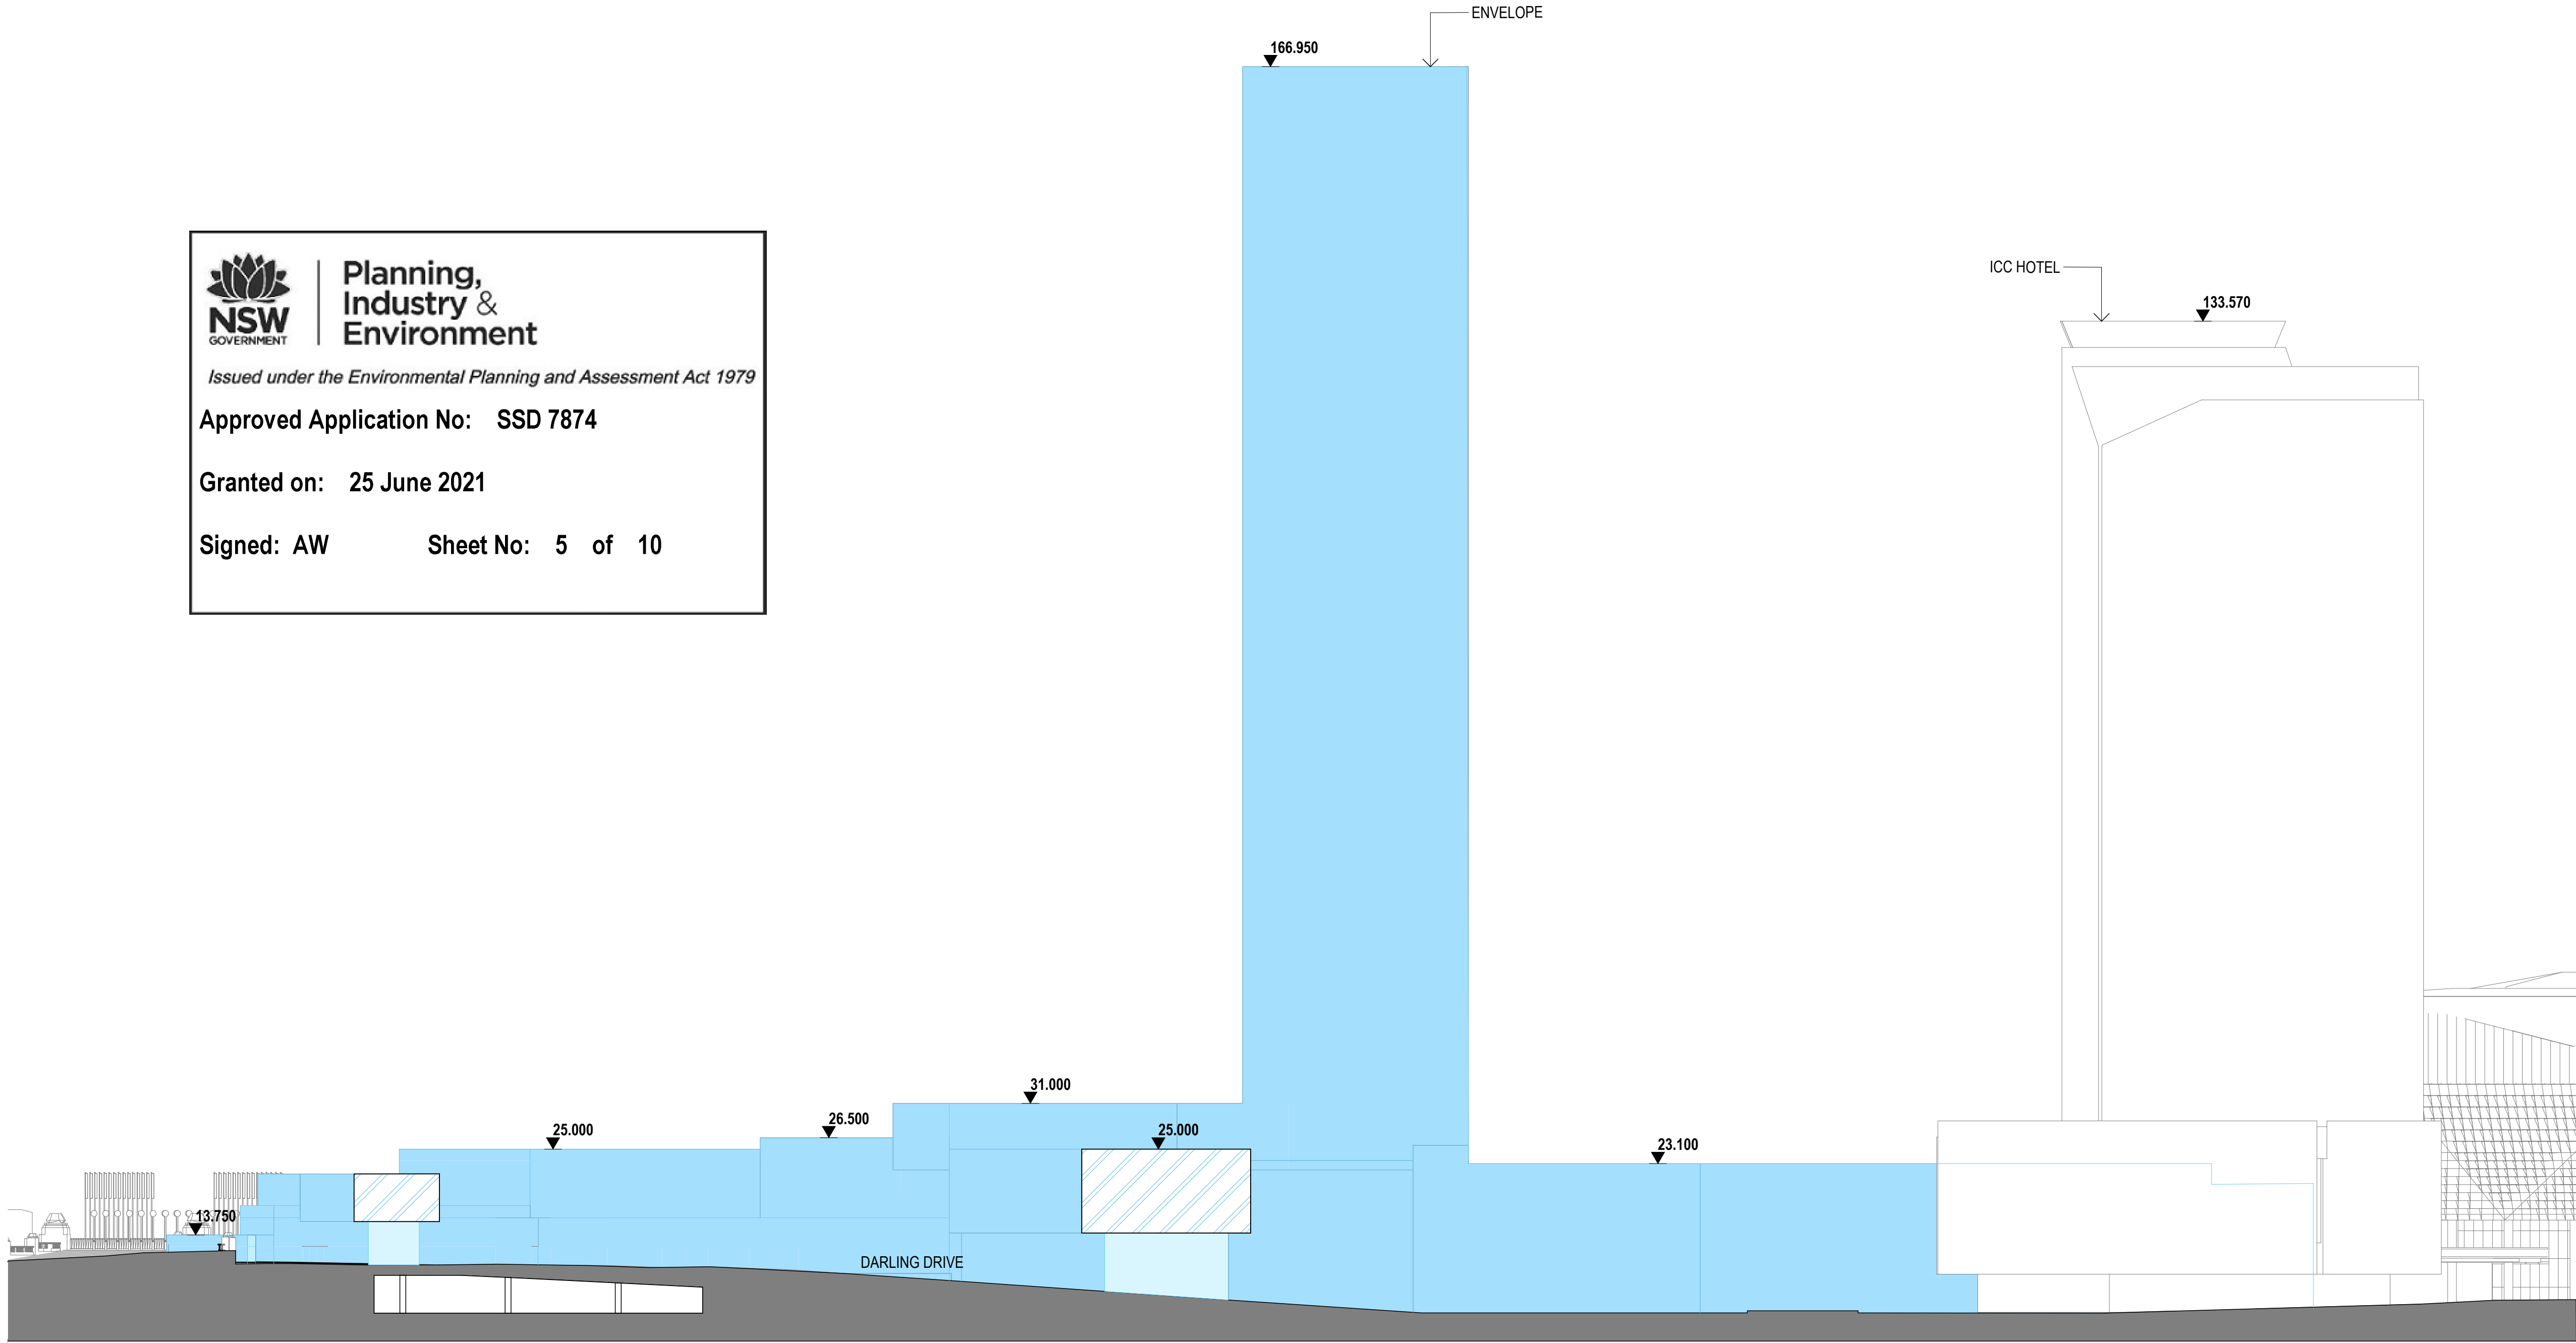

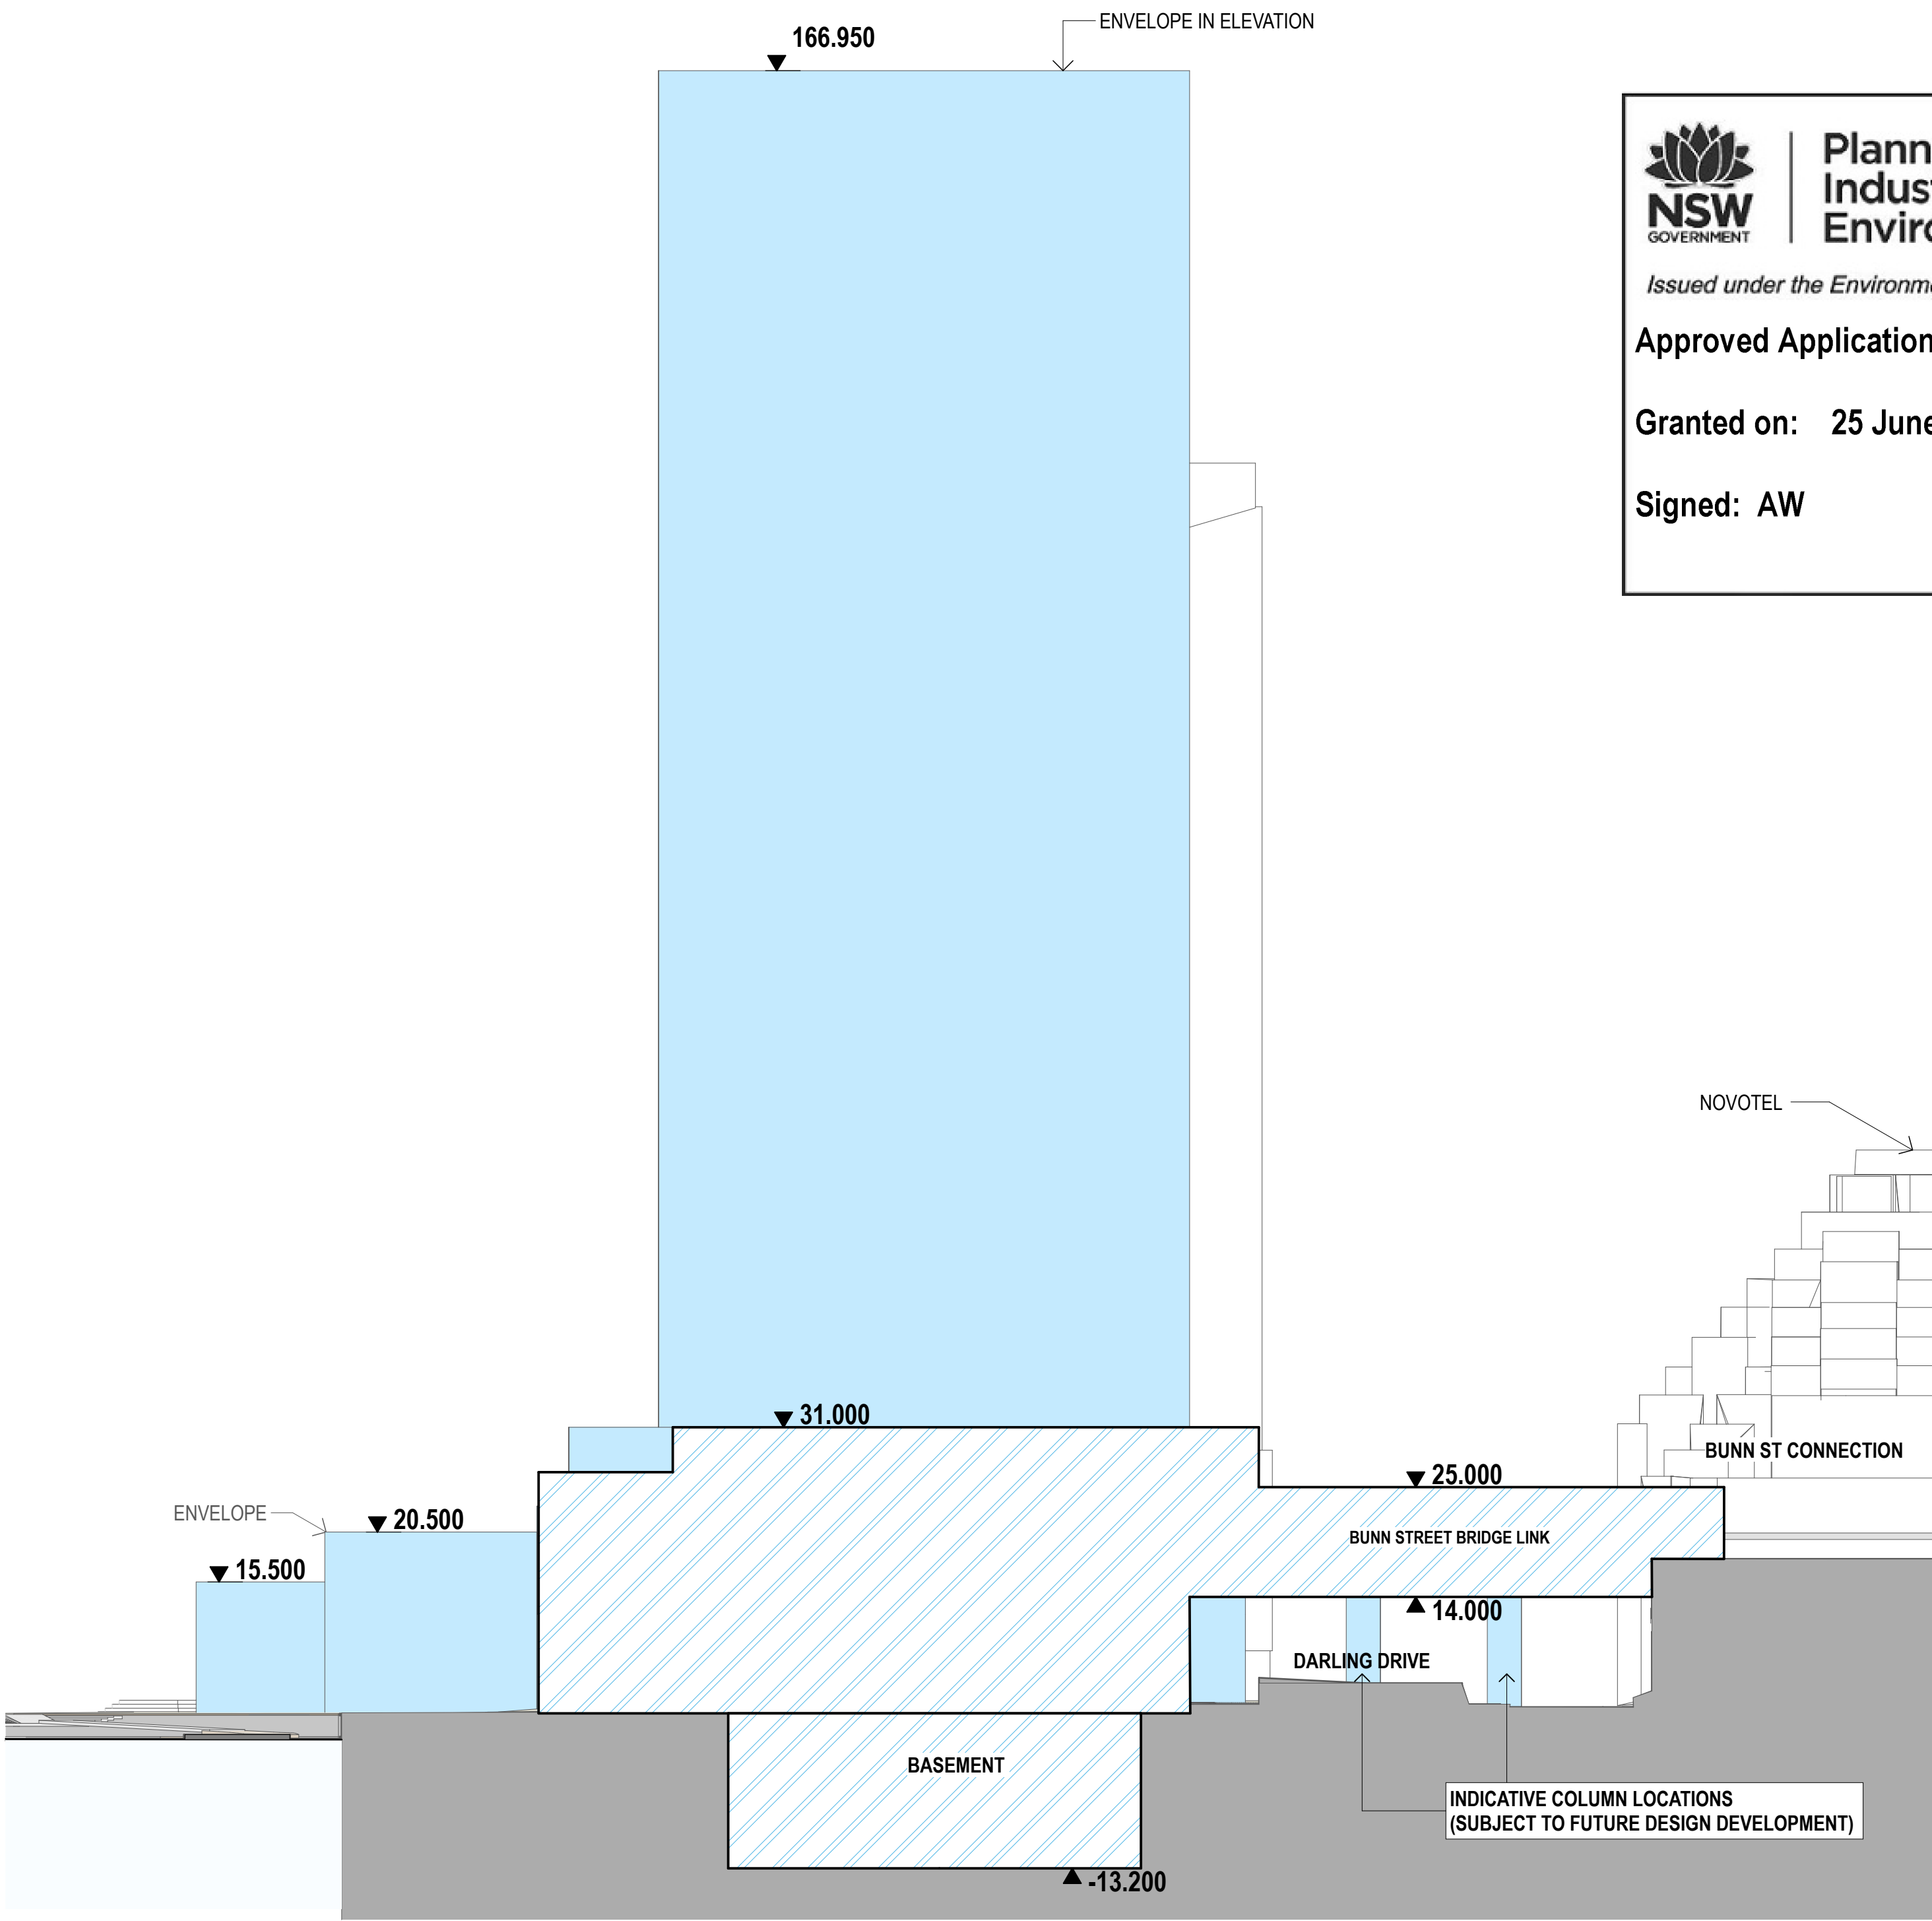

SECTION ENVELOPE Section 1
1:500




Planning,
Industry &
Environment

Issued under the Environmental Planning and Assessment Act 1979


Approved Application No: SSD 7874

Granted on: 25 June 2021

Signed: AW Sheet No: 6 of 10

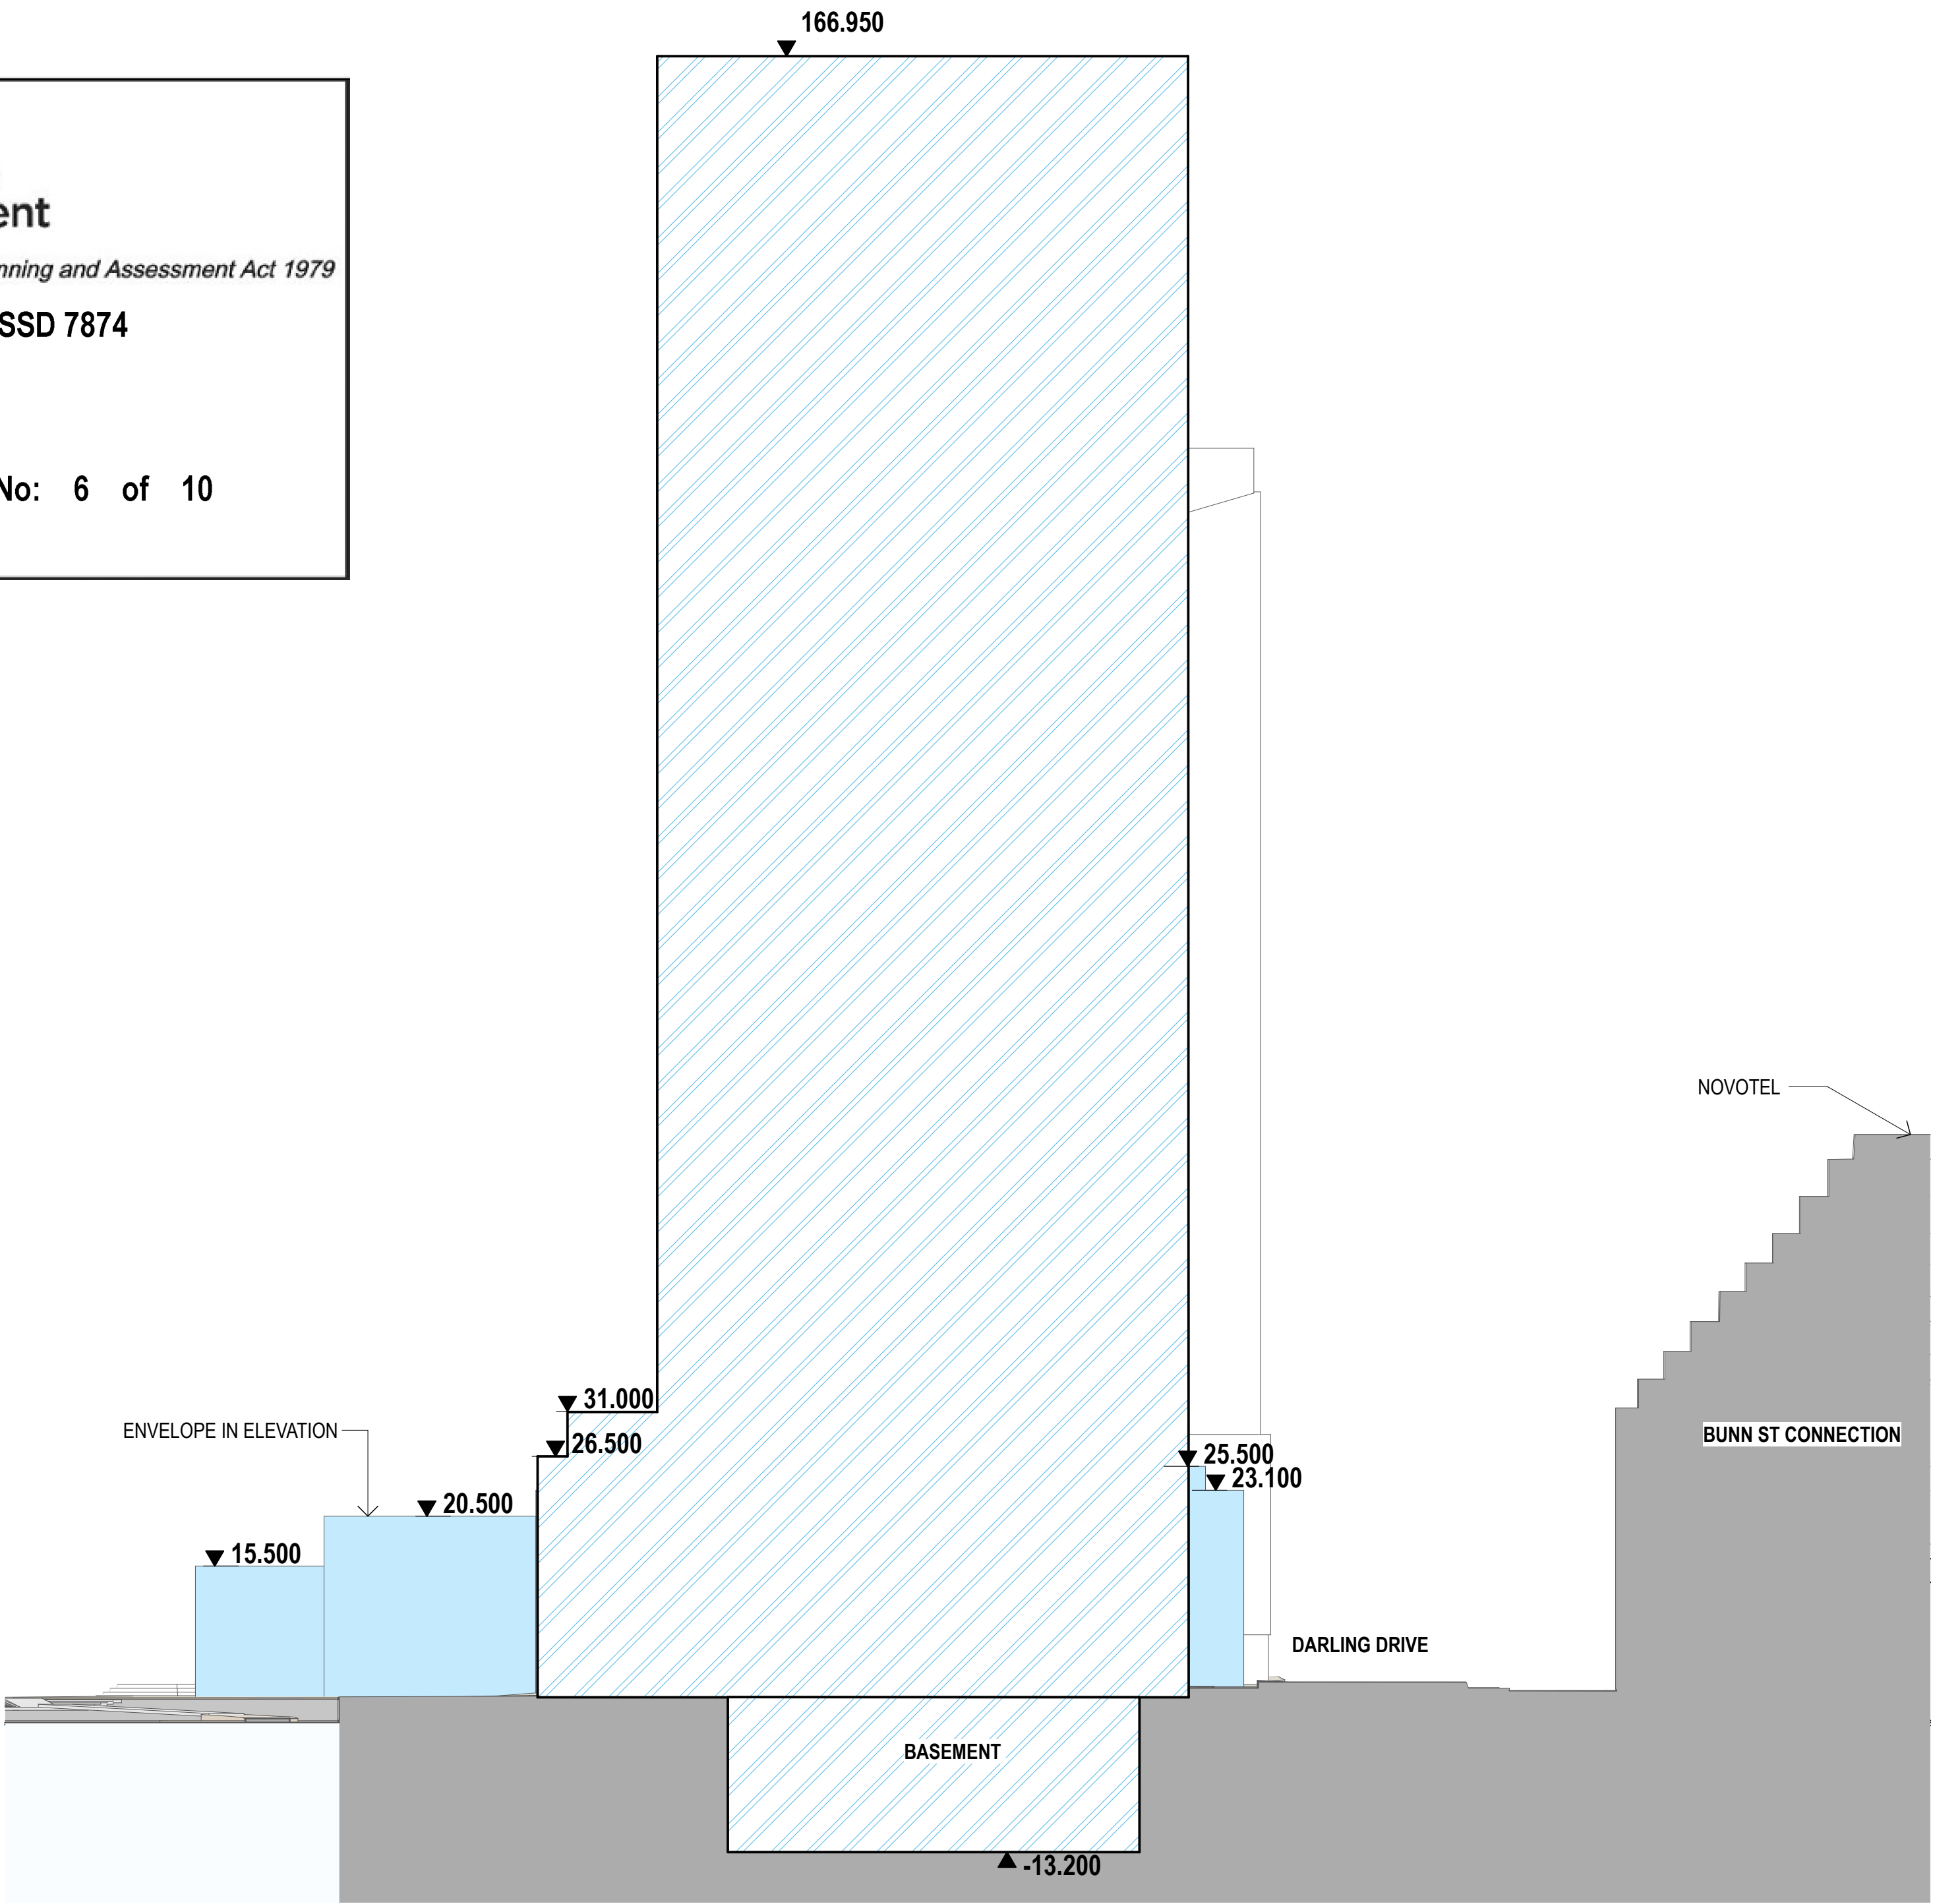

SECTION ENVELOPE SECTION 2
1:500

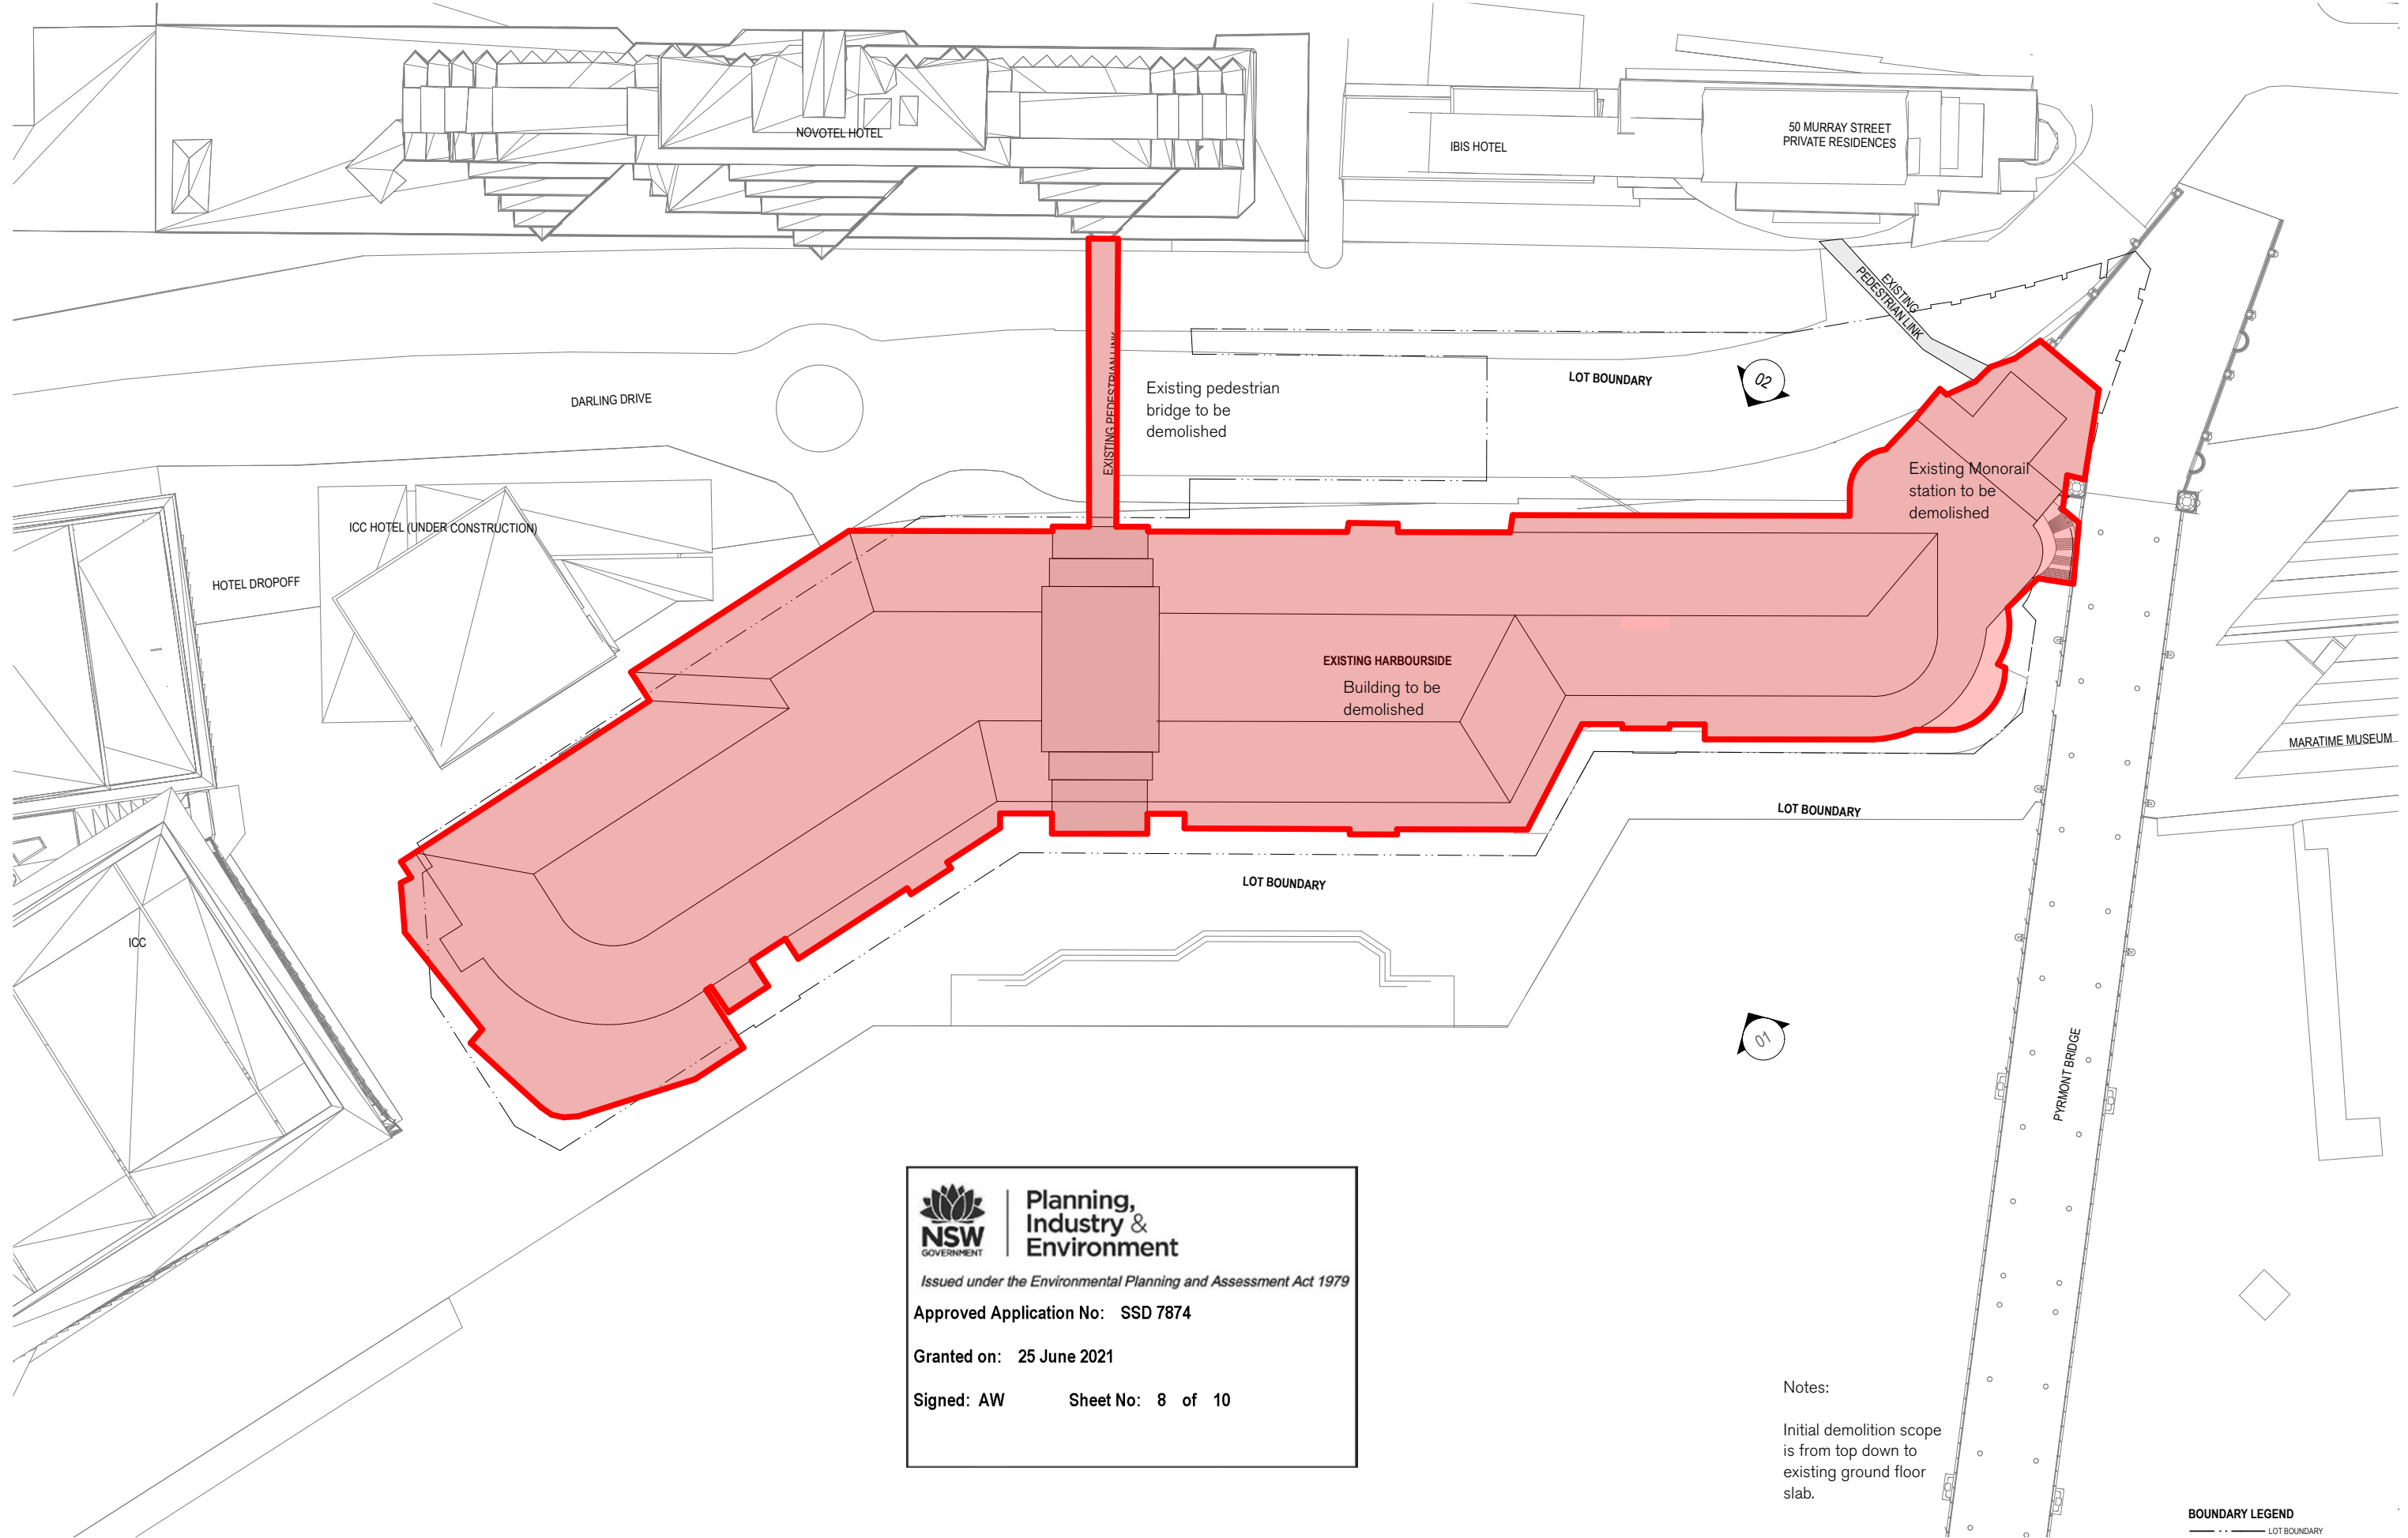


Site Plan - Demolition

Mirvac - Harbourside

For Approval


SSDA1-2101

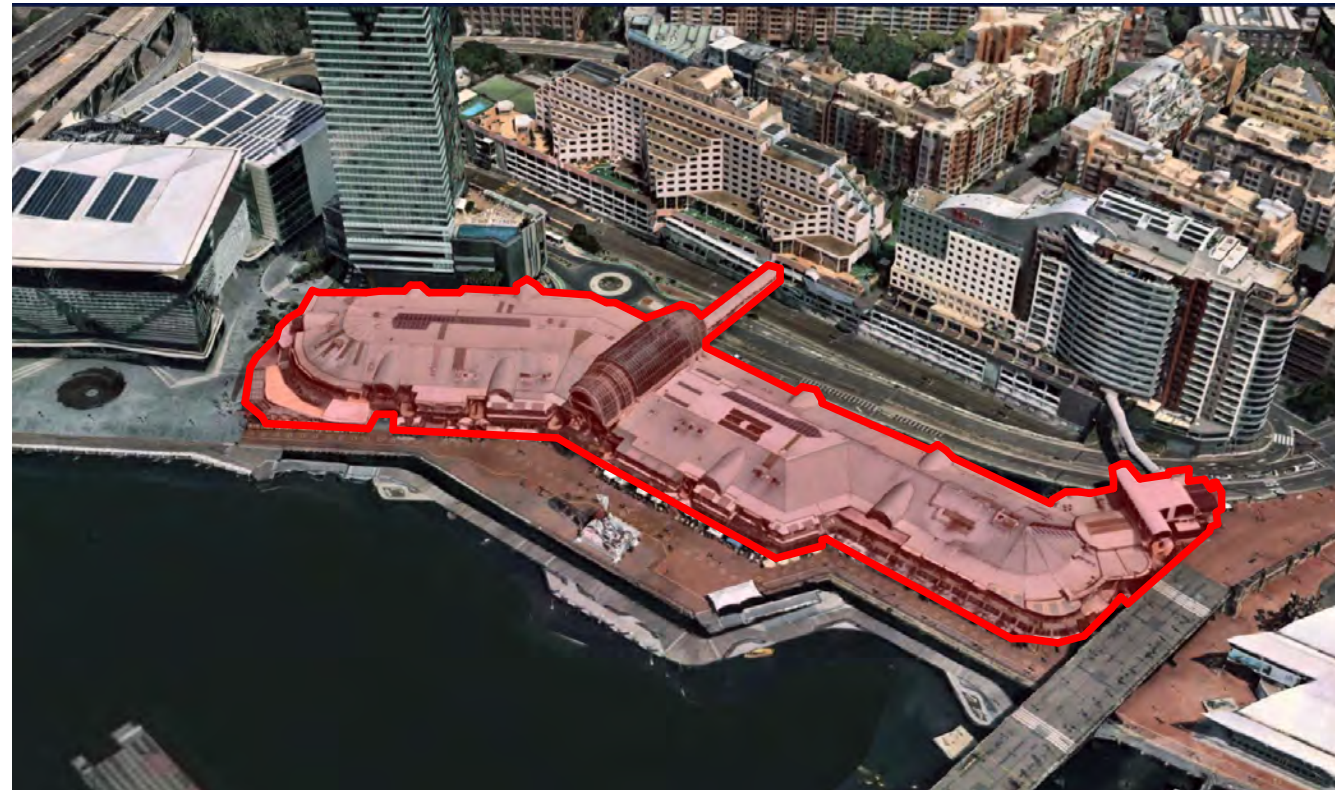


Aerial Photo 01




Aerial Photo 02

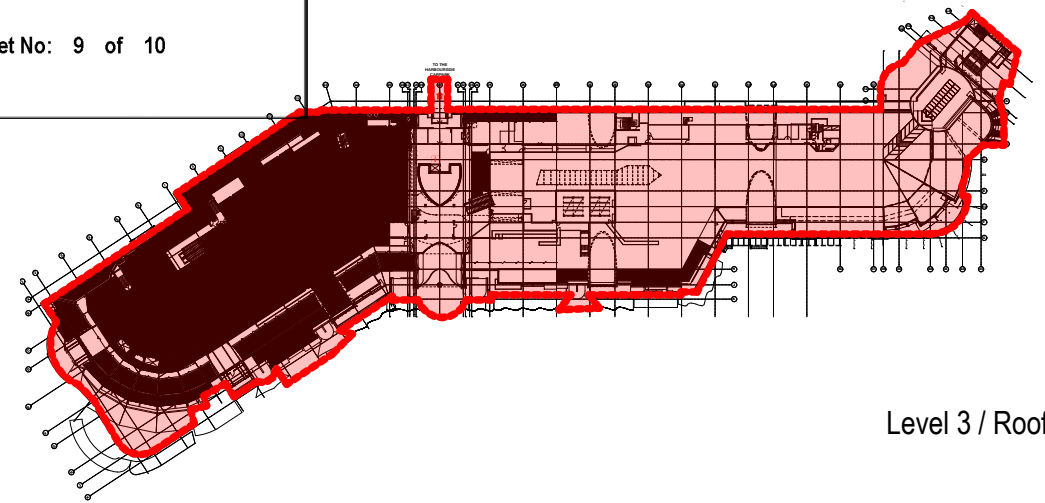

Level 3 / Roof

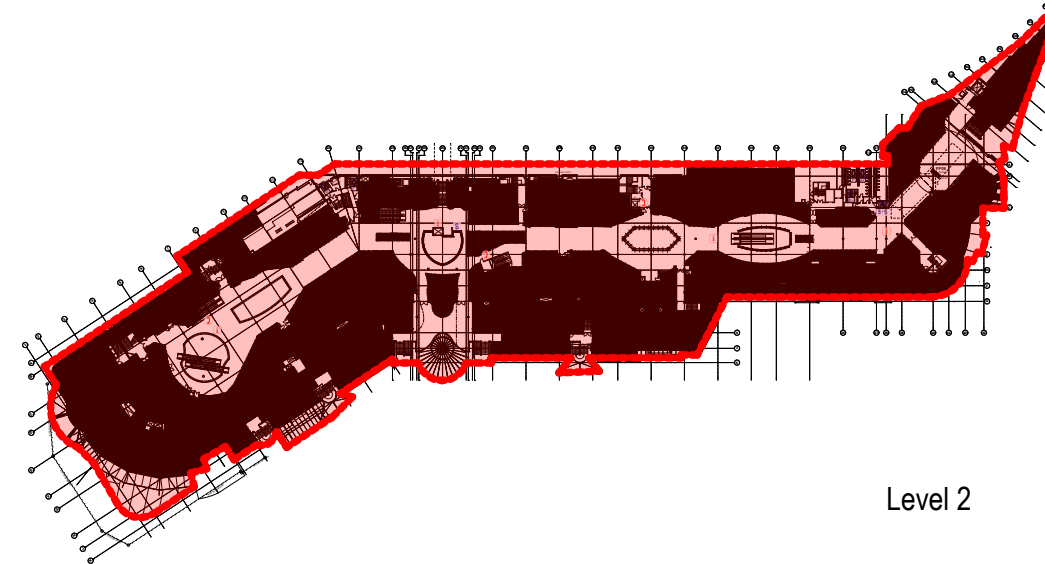

Level 2

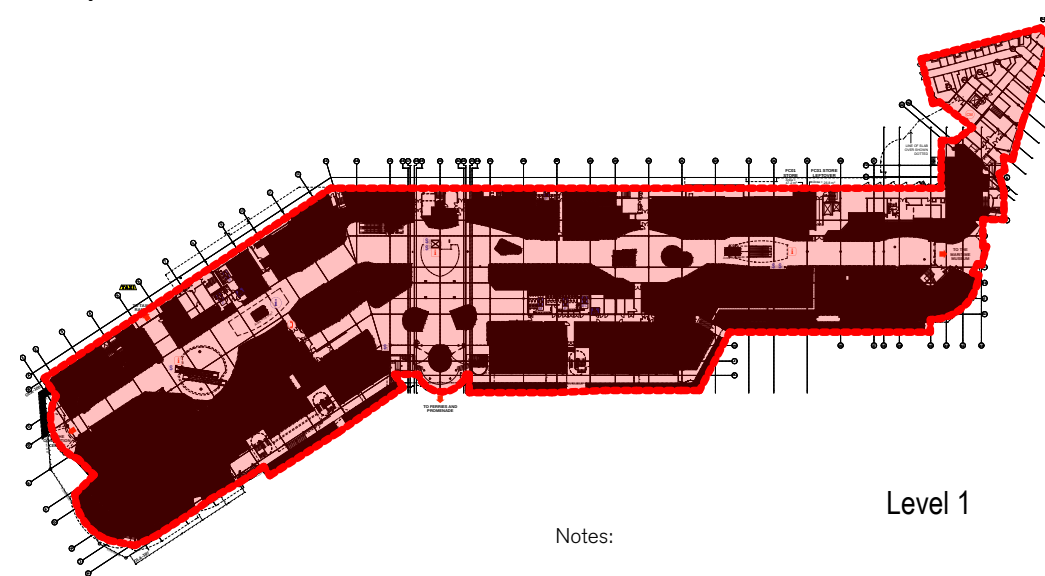

Level 1

Floor plans
NTS

Notes:


Initial demolition scope
is from top down to
existing ground floor
slab.

For Demolition




Not to Scale @ A3

For Approval

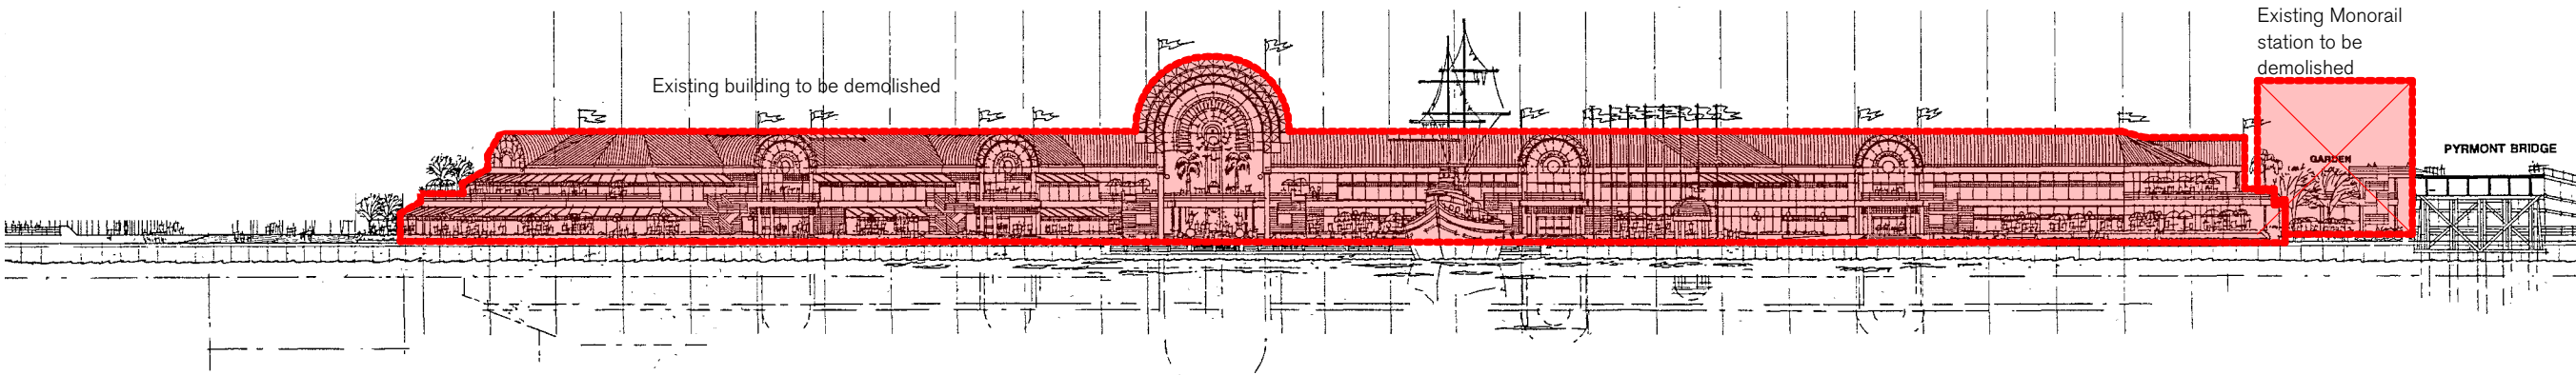


East Elevation - Demolition

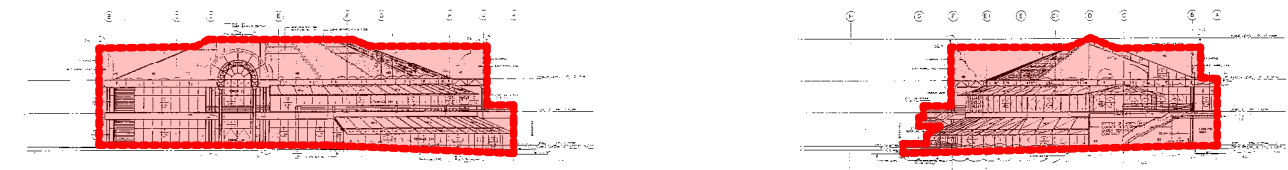

South Elevation - Demolition

North Elevation - Demolition

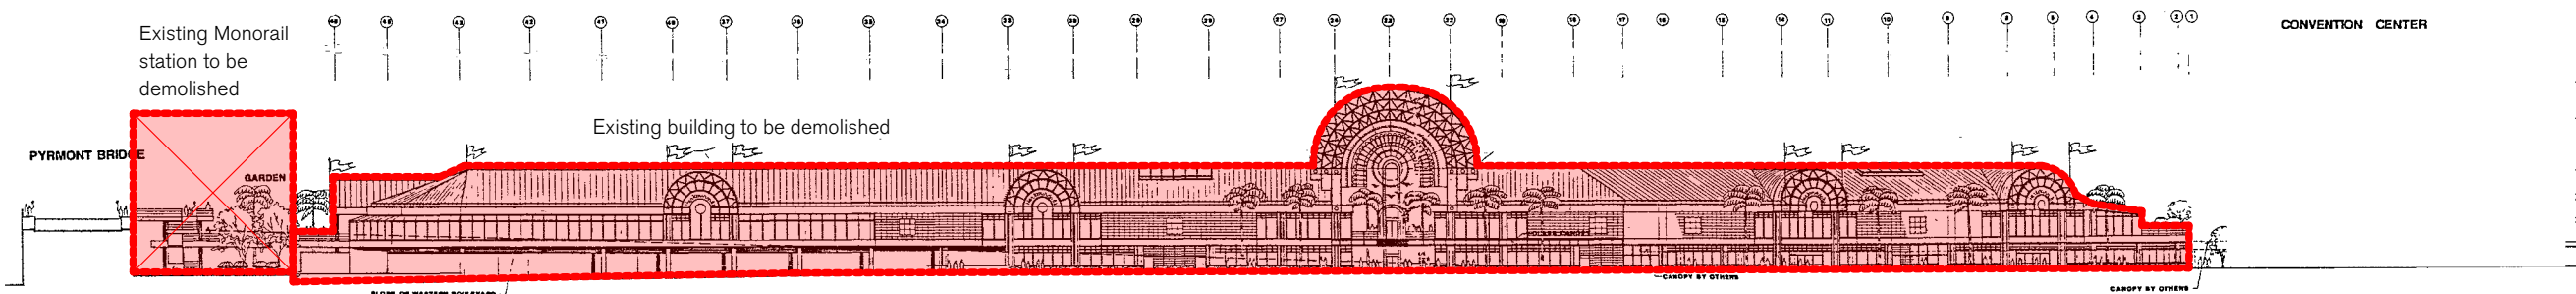

West Elevation - Demolition



**Planning,
Industry &
Environment**

Issued under the Environmental Planning and Assessment Act 1979

Approved Application No: SSD 7874

Granted on: 25 June 2021

Signed: AW Sheet No: 10 of 10

Notes:

Initial demolition scope is from top down to existing ground floor slab.