


GENERAL NOTES

- ALL DIMENSIONS AND EXISTING CONDITIONS SHALL BE CHECKED AND VERIFIED BY THE CONTRACTOR BEFORE PROCEEDING WITH THE WORK
- ALL LEVELS RELATIVE TO 'AUSTRALIAN HEIGHT DATUM'
- DO NOT SCALE DRAWINGS
- USE FIGURED DIMENSIONS ONLY

legend

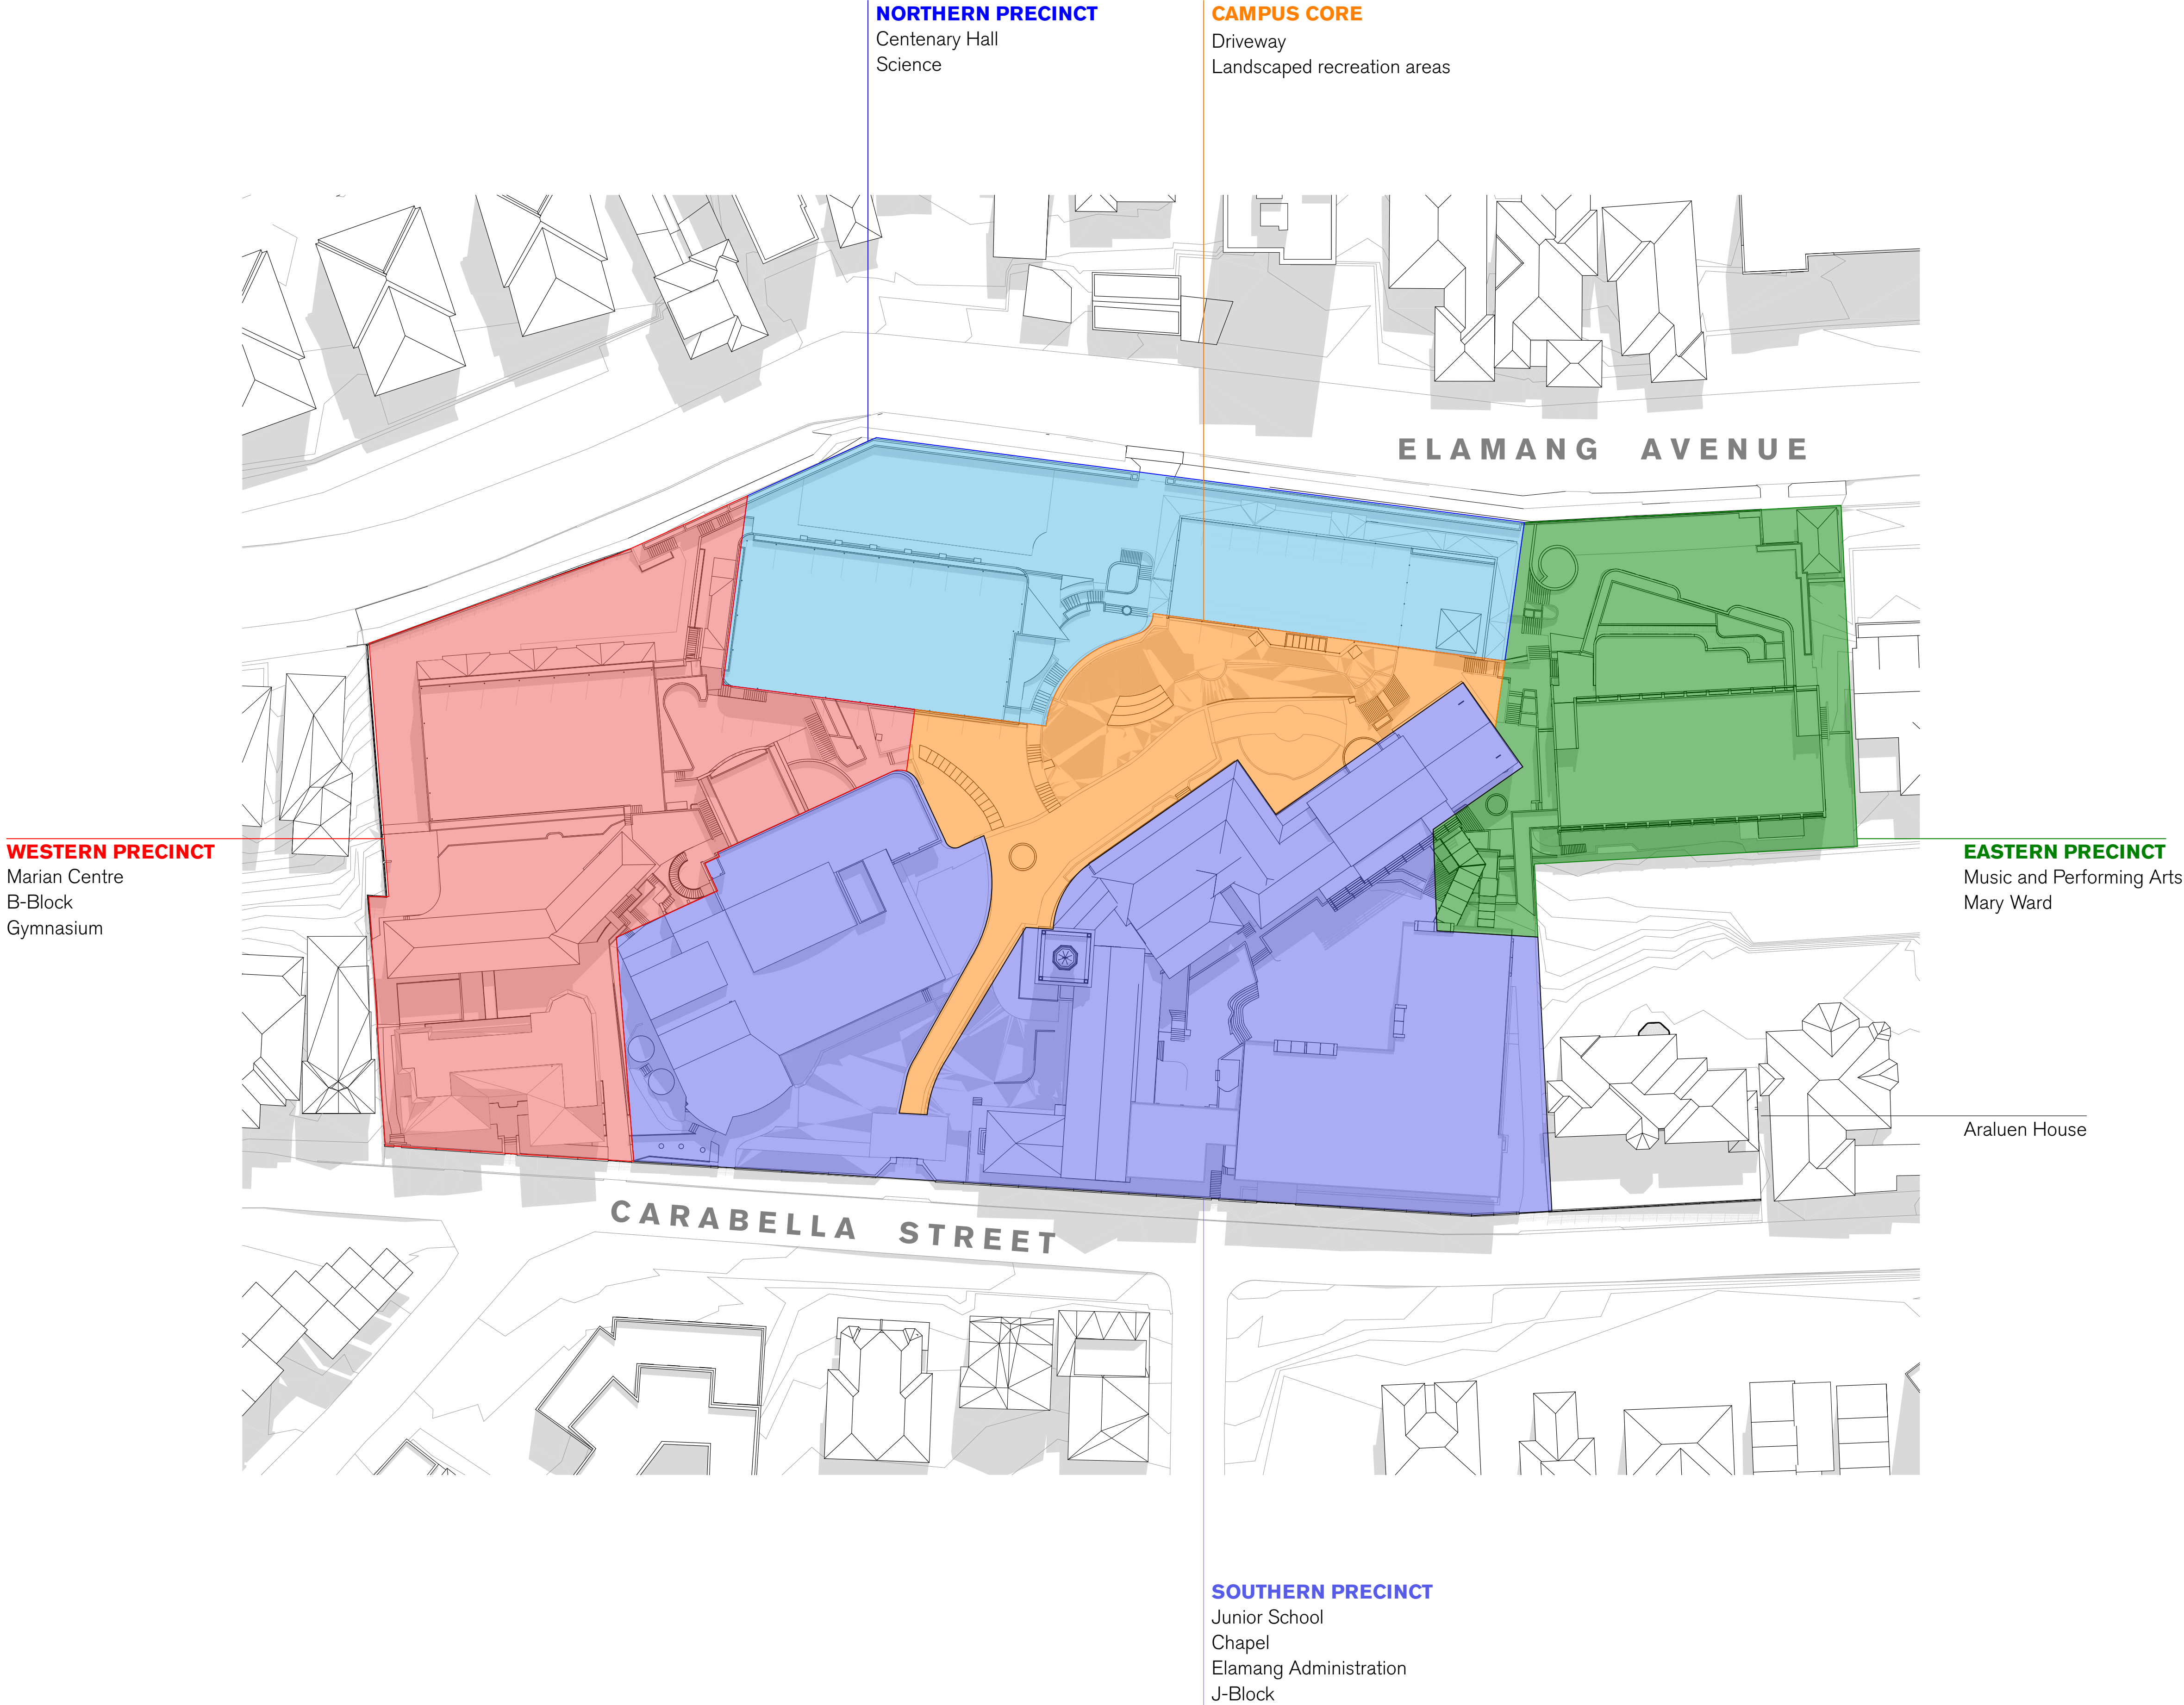

02	21/7/17	SSD Submission	AWY
01	7/7/17	SSD Submission	KT
REV	DATE	DESCRIPTION	BY

fjmt studio architecture interiors landscape urban community
sydney melbourne uk
Level 5, 70 King Street E +61 2 9251 7077 fjmtstudio.com

project
Master plan
85 Carabella Street, Kirribilli
Sydney NSW 2061

title
General
Site Plan - Precincts

scale	1:500 @ A1	first issue	A	7/7/17
project code	sheet no.	revision		
LKMP	MP-1004	02		

