


Masterplan Stage 1- Southern Precinct



GENERAL NOTES
ALL DIMENSIONS AND EXISTING CONDITIONS SHALL BE
CHECKED AND VERIFIED BY THE CONTRACTOR
BEFORE PROCEEDING WITH THE WORK
ALL LEVELS RELATIVE TO 'AUSTRALIAN HEIGHT DATUM'
DO NOT SCALE DRAWINGS
USE FIGURED DIMENSIONS ONLY

Legend

— SITE BOUNDARY

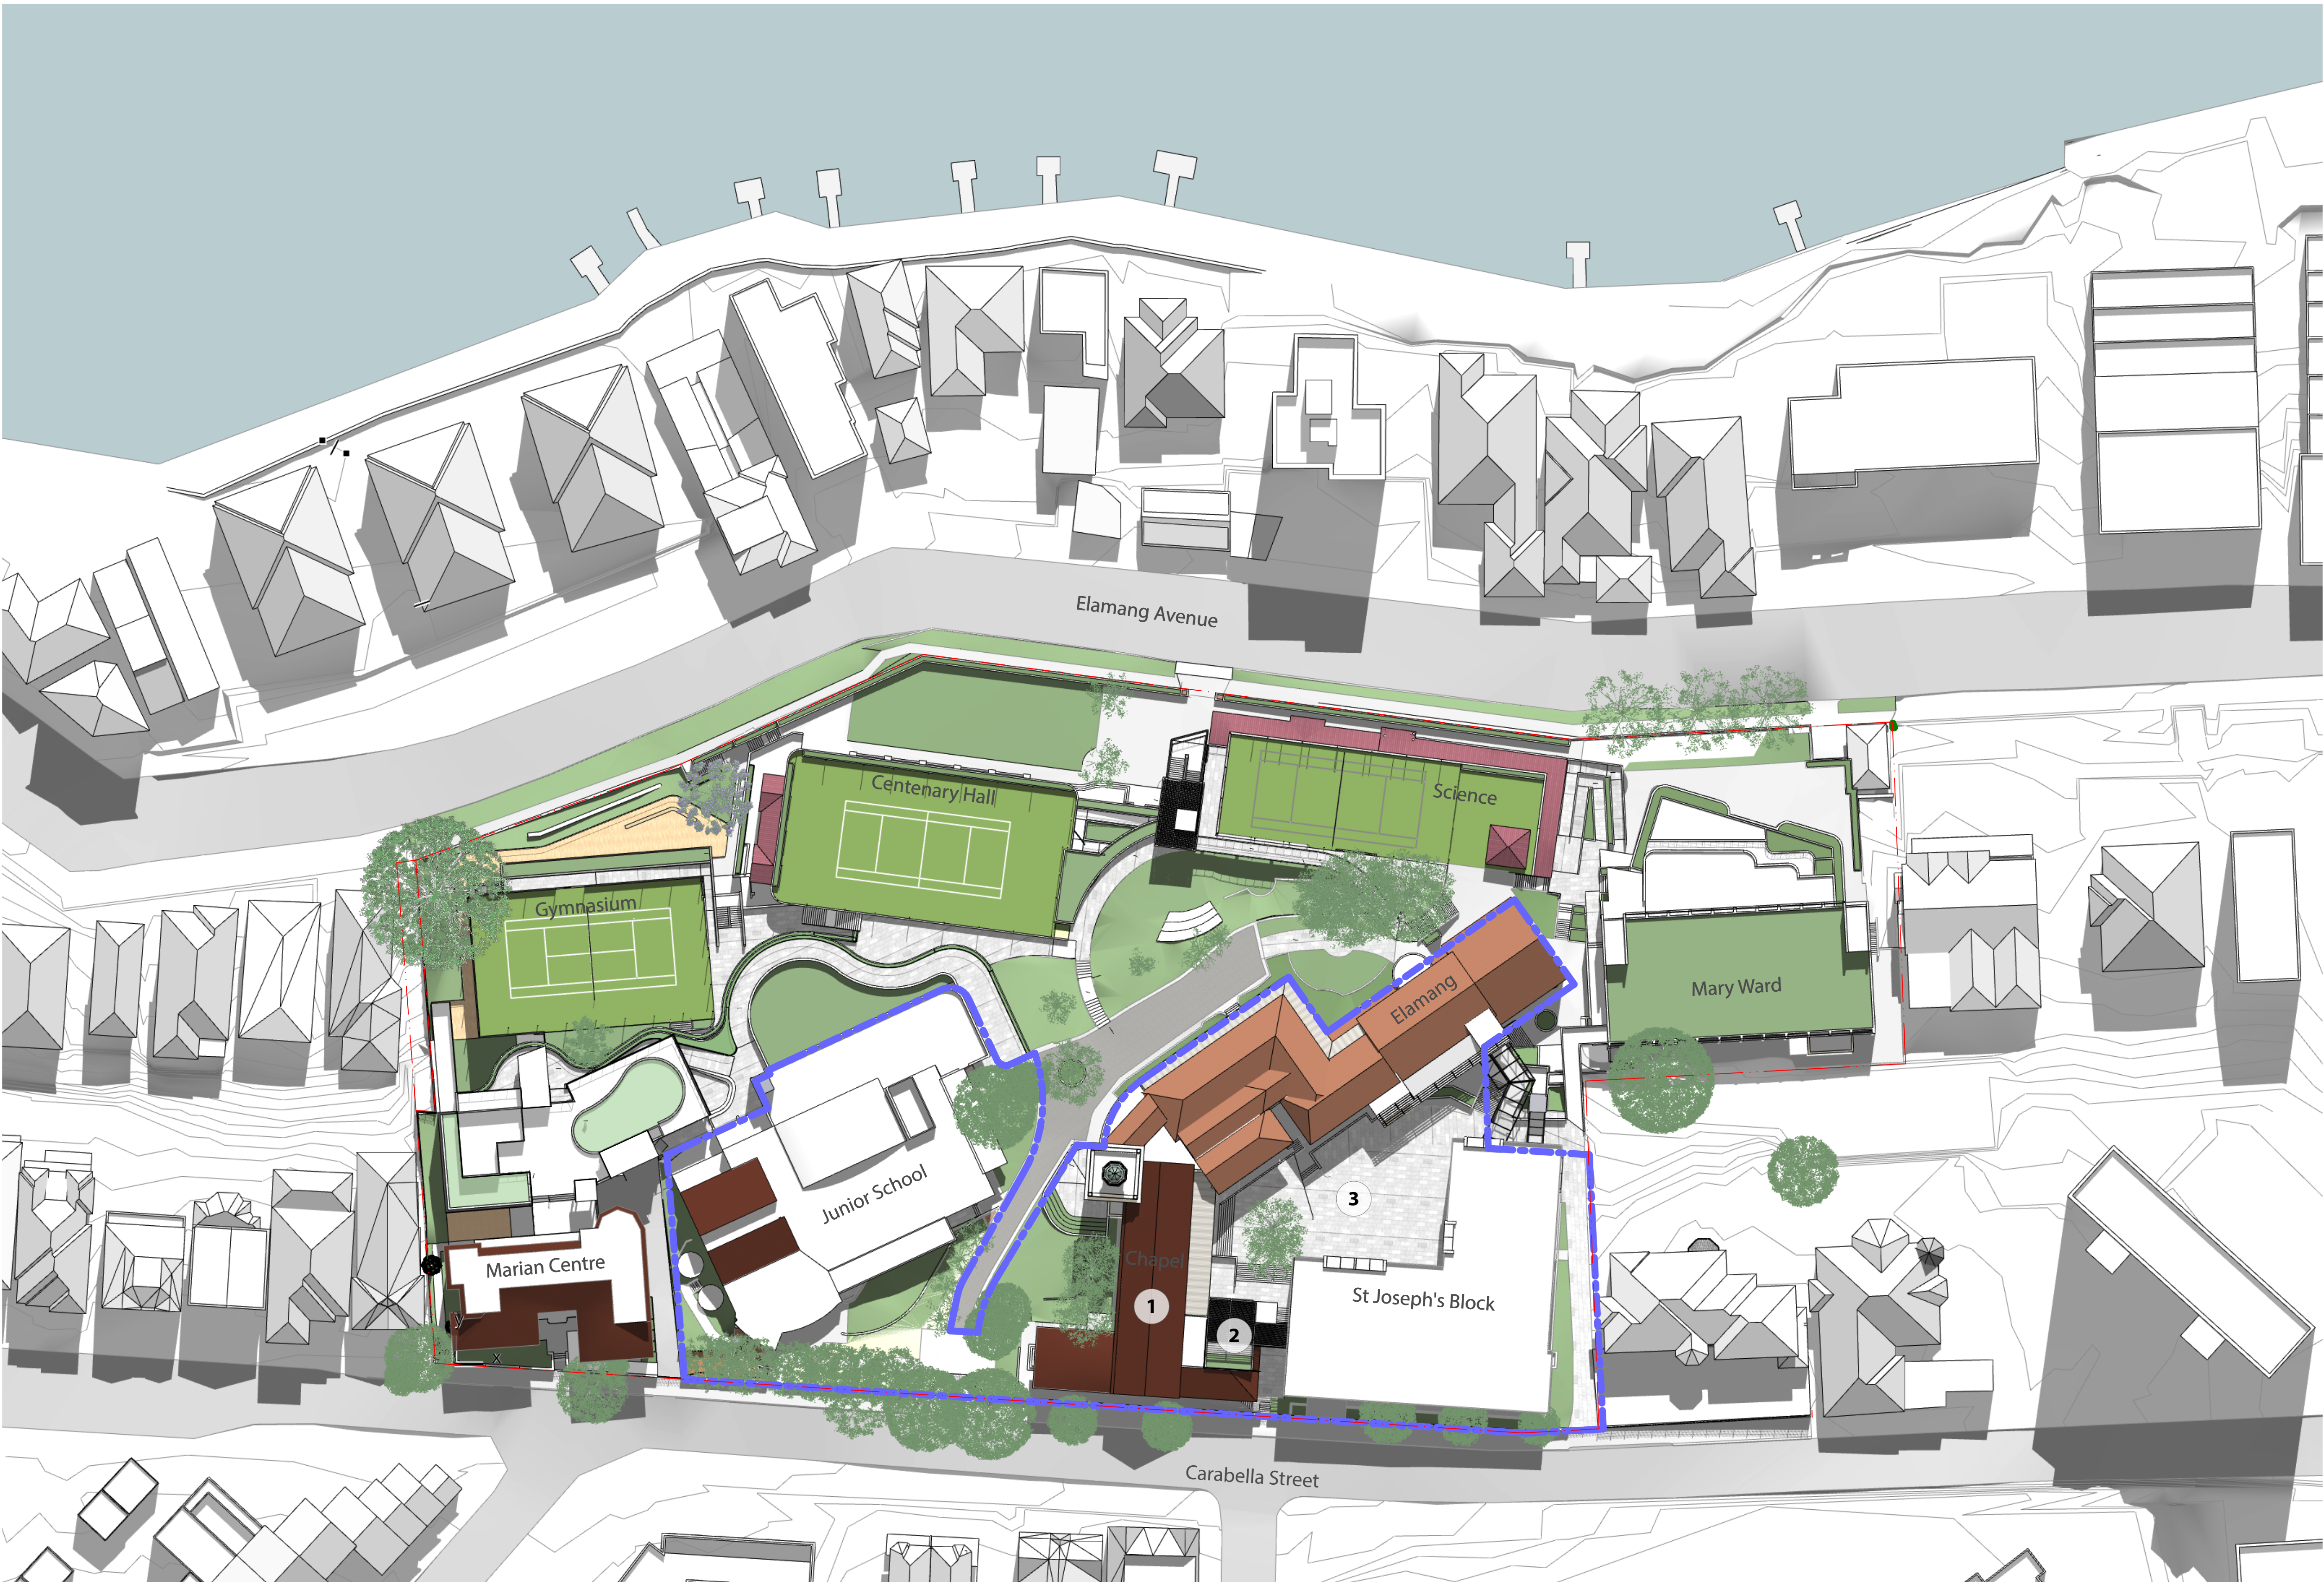

Southern Precinct

- 1 Internal refurbishment to the ground floor level of the chapel building.
- 2 Four storey vertical connector pod involving the restoration of the east Chapel wing to its original profile on Carabella Street. The connector pod will consist of a lift, learning studios and an external learning terrace. Providing an accessible path of travel between the driveway, Chapel, St Joseph's Block and the courtyard.
- 3 New landscaped courtyard

| | | | |
|-----|---------|----------------|-----|
| 02 | 21/7/17 | SSD Submission | AWY |
| REV | DATE | DESCRIPTION | BY |
| | | | CHK |

fjmt studio architecture interiors landscape urban community
sydney melbourne uk
Level 5, 70 King Street E +61 2 9251 7077 fjmtstudio.com



project
Master plan
85 Carabella Street, Kirribilli
Sydney NSW 2061

title
**General
Site Plan - Southern Precinct**

scale Not to Scale first issue **A** 21/7/17

project code sheet no. revision

LKMP DA-1007 02