


Masterplan Stage 1- Eastern Precinct



GENERAL NOTES
ALL DIMENSIONS AND EXISTING CONDITIONS SHALL BE
CHECKED AND VERIFIED BY THE CONTRACTOR
BEFORE PROCEEDING WITH THE WORK
ALL LEVELS RELATIVE TO 'AUSTRALIAN HEIGHT DATUM'
DO NOT SCALE DRAWINGS
USE FIGURED DIMENSIONS ONLY

Legend

— SITE BOUNDARY

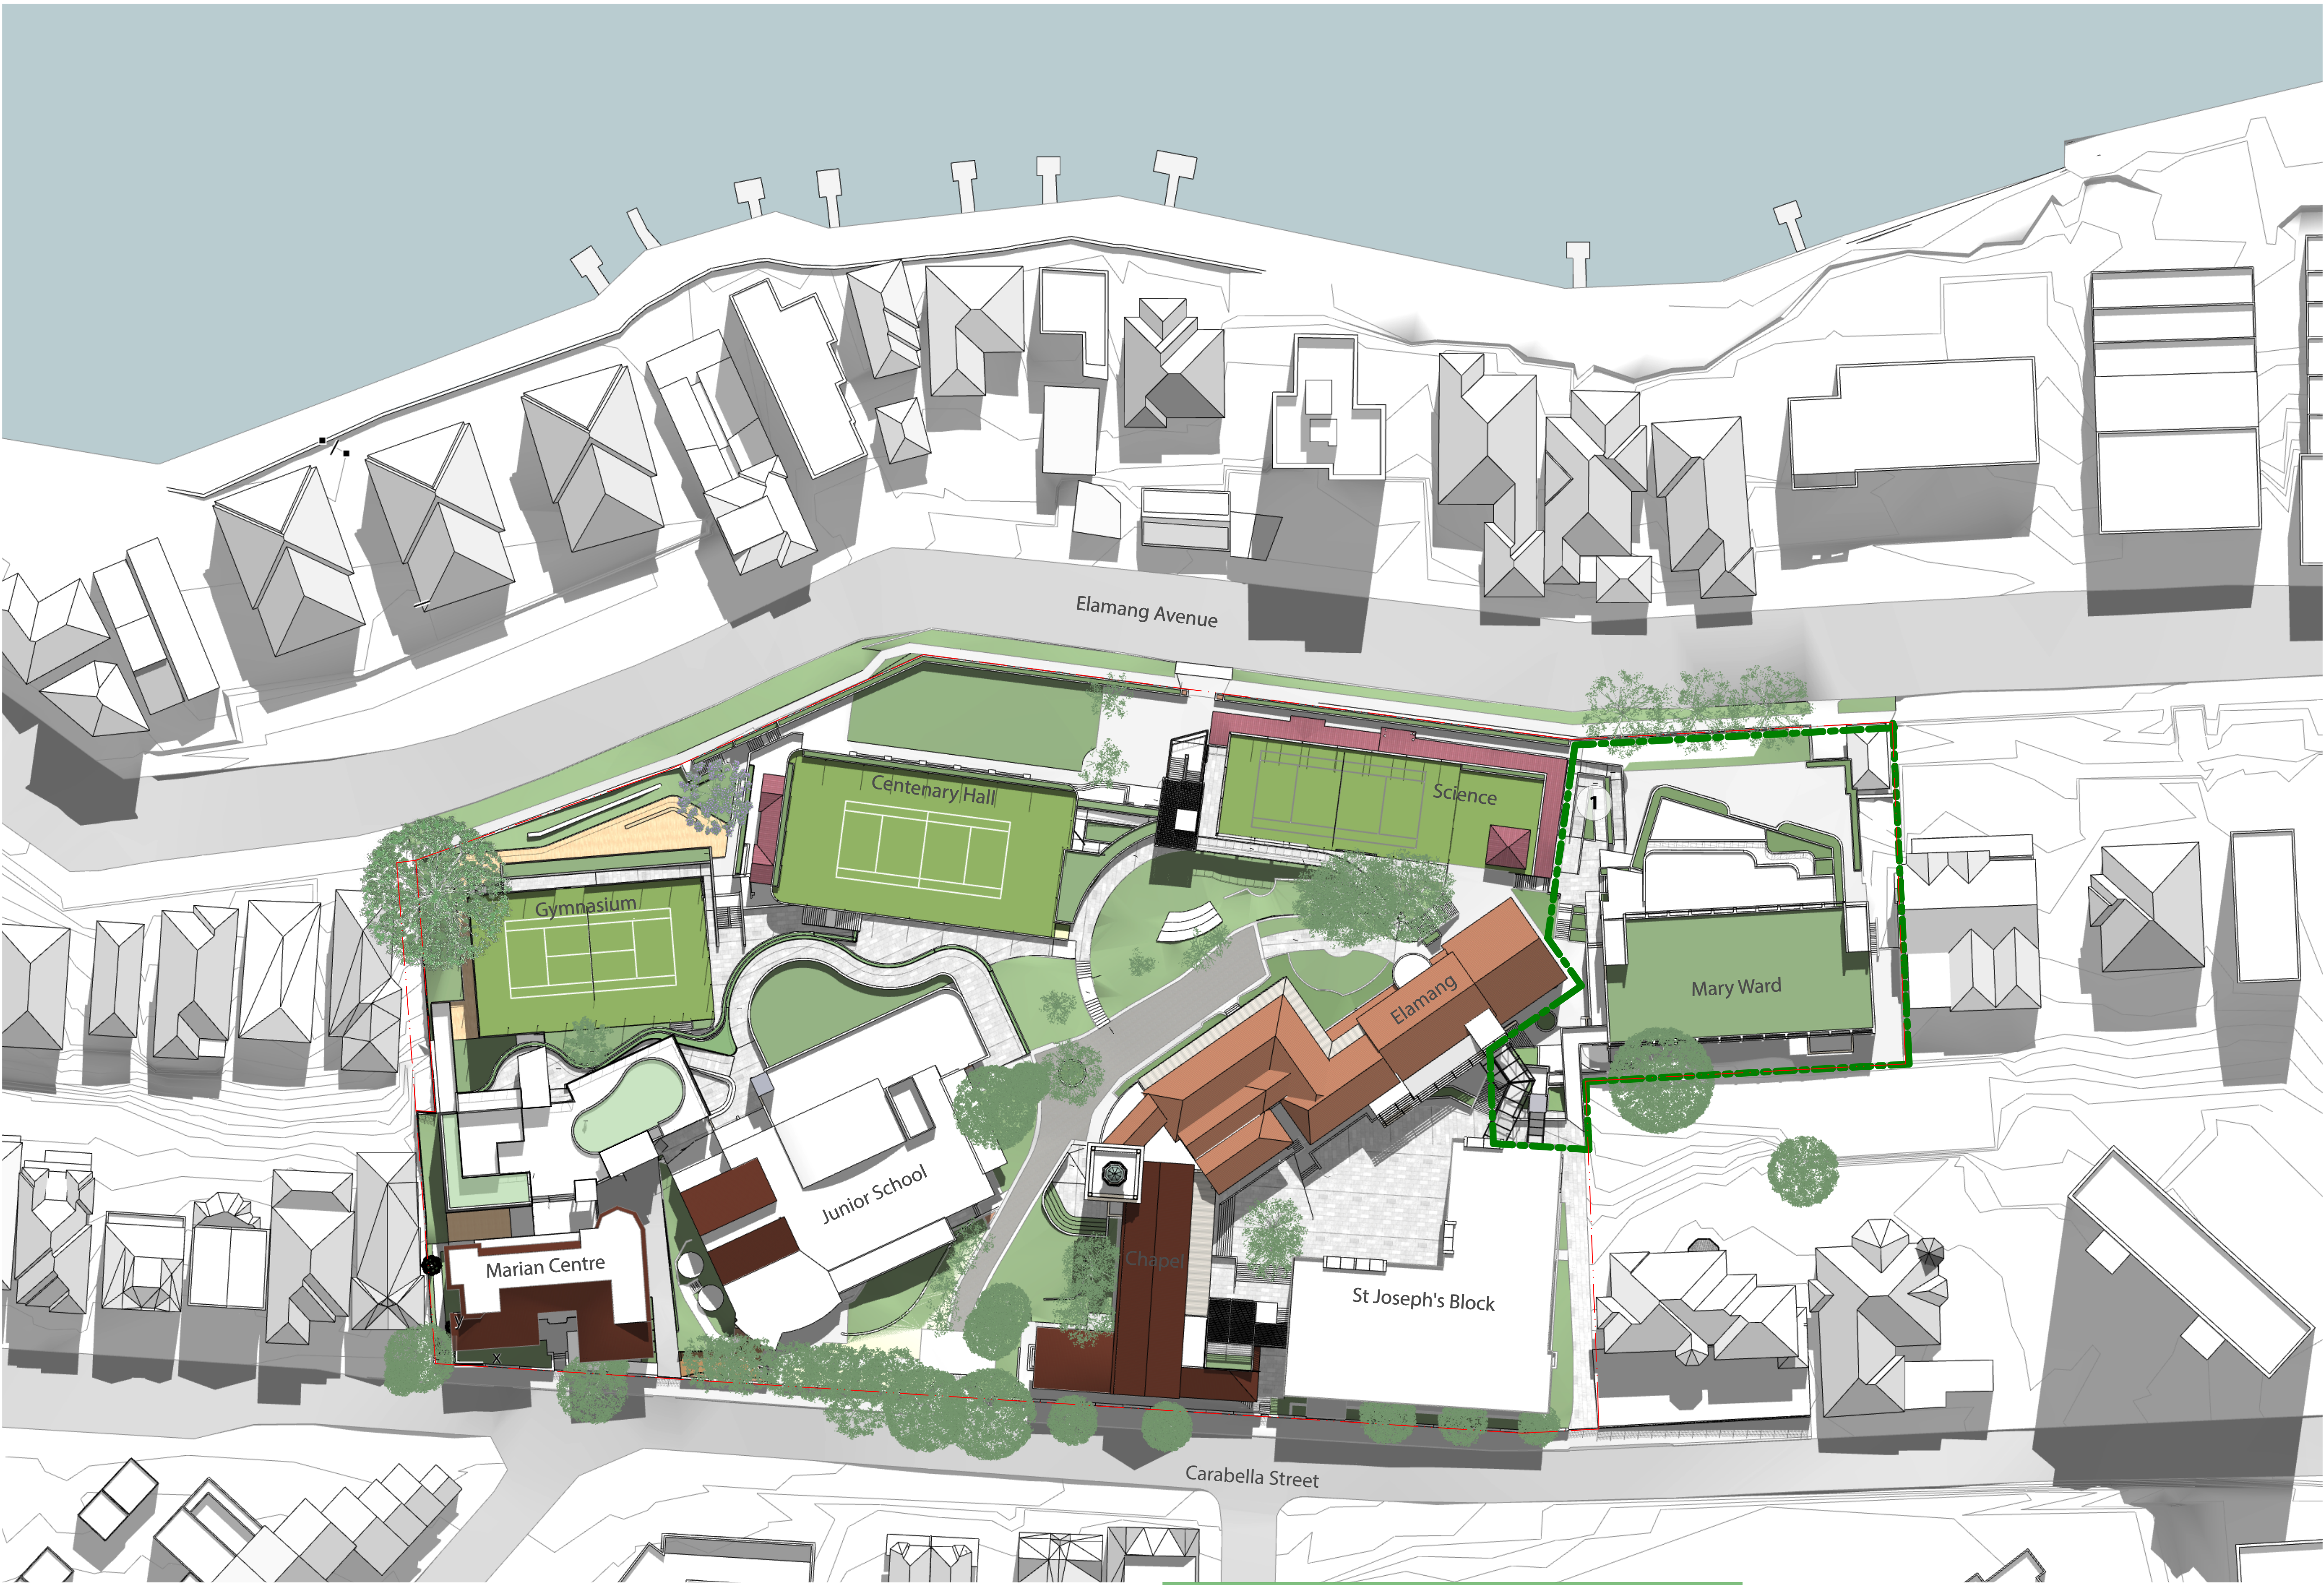

- Eastern Precinct**
- 1 Interim connector pod in the Eastern Precinct consisting of accessible ramps, providing an accessible path of travel between the Science and Performing Arts buildings; and

02	21/7/17	SSD Submission	AWY
REV	DATE	DESCRIPTION	BY
			CHK

fjmt studio architecture interiors landscape urban community
sydney melbourne uk
Level 5, 70 King Street E +61 2 9251 7077 fjmtstudio.com



project
Master plan
85 Carabella Street, Kirribilli
Sydney NSW 2061

title
**General
Site Plan - Eastern Precinct**

scale	Not to Scale	first issue	21/7/17
project code	sheet no.	revision	
LKMP	DA-1006	02	