


Masterplan Stage 1 - Northern Precinct



GENERAL NOTES
ALL DIMENSIONS AND EXISTING CONDITIONS SHALL BE
CHECKED AND VERIFIED BY THE CONTRACTOR
BEFORE PROCEEDING WITH THE WORK
ALL LEVELS RELATIVE TO 'AUSTRALIAN HEIGHT DATUM'
DO NOT SCALE DRAWINGS
USE FIGURED DIMENSIONS ONLY

Legend

— SITE BOUNDARY

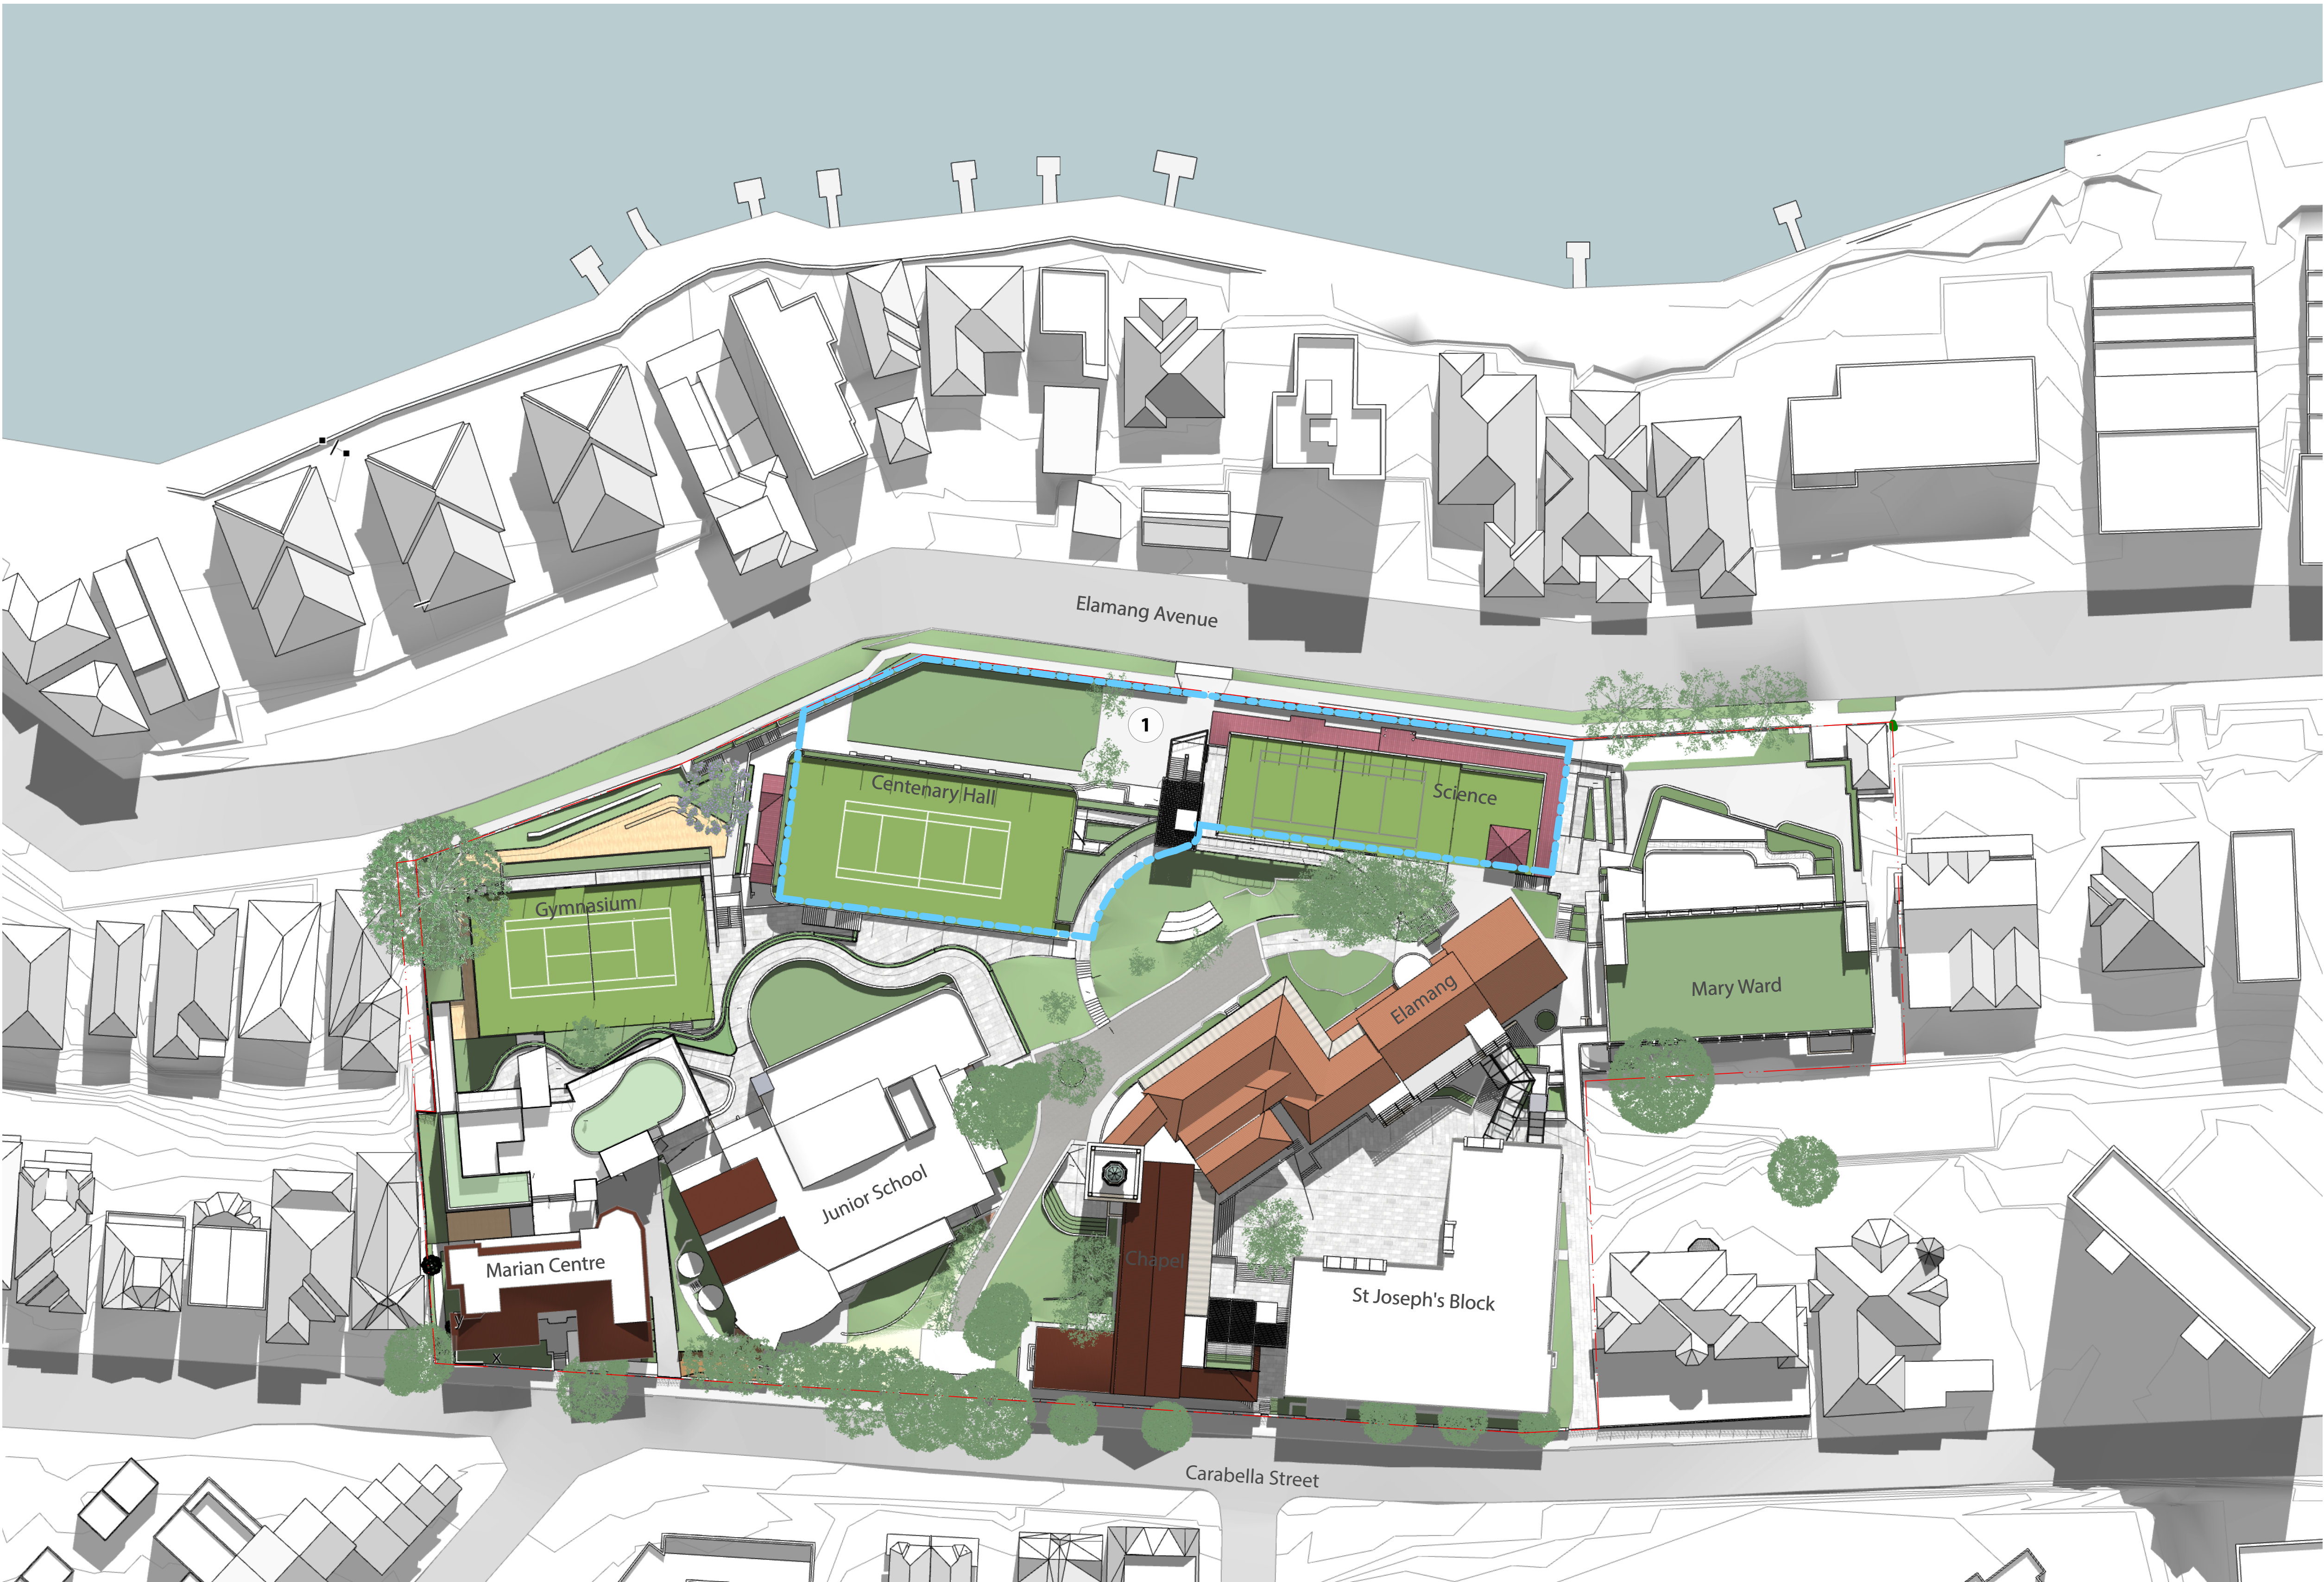

Northern Precinct

- 1 Five-storey (including basement) vertical connector pod consisting of a lift, stair and lockers; and New external walkways providing an accessible path of travel between the driveway, the Science building, Centenary Hall, basement carpark and Elamang Avenue.

02	21/7/17	SSD Submission	AWY
REV	DATE	DESCRIPTION	BY

fjmt studio architecture interiors landscape urban community
sydney melbourne uk
Level 5, 70 King Street E +61 2 9251 7077 fjmtstudio.com



project
Master plan
85 Carabella Street, Kirribilli
Sydney NSW 2061

title
**General
Site Plan - Northern Precinct**

scale Not to Scale first issue 21/7/17

project code sheet no. revision
LKMP DA-1005 02