

EXISTING



PROPOSED



GENERAL NOTES
DO NOT SCALE FROM THIS DRAWING
CONFIRM ALL DIMENSIONS AND SETOUTS ON SITE
PRIOR TO MANUFACTURE & INSTALLATION
ALL WORK IN ACCORDANCE WITH
RELEVANT AUSTRALIAN STANDARDS
TO BE READ IN CONJUNCTION WITH
ENGINEERS DOCUMENTS
LEGEND

EXISTING



PROPOSED





NSW GOVERNMENT
Planning

Issued under the Environmental Planning and Assessment Act 1979
Approved Application No. **SSD 8006**
granted on the **06/06/2018**
Signed:  21 of 70

01	25.07.17 SSDA SUBMISSION
Rev	Date Description
sydney	Level 2, 79 Myrtle St Chippendale 2008 Nominated Architect: Gerard Reinmuth 6629 T 02 9279 2226 F 02 9279 2227
hobart	181 Elizabeth St Hobart 7000 Nominated Architect: Scott Balmforth 564 T 03 6234 6372 F 03 6231 4939

TERROIR
Project:
**ROUSE HILL ANGLICAN COLLEGE
MASTERPLAN 2016**
Drawing Description:
3D VISUALISATIONS



GENERAL NOTES
DO NOT SCALE FROM THIS DRAWING
CONFIRM ALL DIMENSIONS AND SETOUTS ON SITE PRIOR TO MANUFACTURE & INSTALLATION
ALL WORK IN ACCORDANCE WITH RELEVANT AUSTRALIAN STANDARDS
TO BE READ IN CONJUNCTION WITH ENGINEERS DOCUMENTS

LEGEND

- EXISTING TURF & SOFT LANDSCAPING ZONES
- PROPOSED TURF
- PROPOSED SOFT LANDSCAPING
- PROPOSED SOFTFALL
- PROPOSED HARD LANDSCAPING
- EXISTING BUILT FORM AND ROADS
- EXISTING BUILDINGS
- EXISTING GRAVEL ROAD
- PROPOSED ROADWAY
- METAL DECK ROOFING
- POLYCARBONATE ROOFING
- LIGHTWEIGHT
- GLAZING
- BRICK FACE
- EXISTING TREES
- PROPOSED TREES
- EXISTING SURVEY LEVELS

NSW GOVERNMENT
Planning
Issued under the Environmental Planning and Assessment Act 1979
Approved Application No. SSD 8006
granted on the 06/06/2018
Signed [Signature]
Sheet No. 22 of 70

02	19.01.18	SSDA RESUBMISSION
01	25.07.17	SSDA SUBMISSION
Rev	Date	
	Description	
sydney	Level 2, 79 Myrtle St Chippendale 2008 Nominated Architect: Gerard Reinmuth 6629 T 02 9279 2226 F 02 9279 2227	
hobart	181 Elizabeth St Hobart 7000 Nominated Architect: Scott Balmforth 564 T 03 6234 6372 F 03 6231 4939	

TERROIR
Project:
ROUSE HILL ANGLICAN COLLEGE
MASTERPLAN 2016
Drawing Description:
PROPOSED LEARNING HUB
GROUND PLAN
Drawn by: AM Checked by: TD Scale: 1:200@A1
PROJECT NO: 14301 DWG NO: MP-HB-10-01 REV NO: 02
Drawing Status: SSDA



GENERAL NOTES

DO NOT SCALE FROM THIS DRAWING
CONFIRM ALL DIMENSIONS AND SETOUTS ON SITE
PRIOR TO MANUFACTURE & INSTALLATION
ALL WORK IN ACCORDANCE WITH
RELEVANT AUSTRALIAN STANDARDS
TO BE READ IN CONJUNCTION WITH
ENGINEERS DOCUMENTS

LEGEND



- EXISTING TURF & SOFT LANDSCAPING ZONES
- PROPOSED TURF
- PROPOSED SOFT LANDSCAPING
- PROPOSED SOFTFALL
- PROPOSED HARD LANDSCAPING
- EXISTING BUILT FORM AND ROADS
- EXISTING BUILDINGS
- EXISTING GRAVEL ROAD
- PROPOSED ROADWAY
- METAL DECK ROOFING
- POLYCARBONATE ROOFING
- LIGHTWEIGHT
- GLAZING
- BRICK FACE
- EXISTING TREES
- PROPOSED TREES
- EXISTING SURVEY LEVELS

NSW GOVERNMENT
Planning

Issued under the Environmental Planning and Assessment Act 1979

Approved Application No. SSD 8006

granted on the 06/06/2018

Signed [Signature]

Sheet No. 23 of 70

02 19.01.18
01 SSDA RE-SUBMISSION
25.07.17
SSDA SUBMISSION

Rev	Date	Description
sydney	Level 2, 79 Myrtle St Chippendale 2008 Nominated Architect: Gerard Reinmuth 6629 T 02 9279 2226 F 02 9279 2227	
hobart	181 Elizabeth St Hobart 7000 Nominated Architect: Scott Balmforth 564 T 03 6234 6372 F 03 6231 4939	

TERROIR


Project:
ROUSE HILL ANGLICAN COLLEGE
MASTERPLAN 2016

Drawing Description:
PROPOSED LEARNING HUB
MEZZANINE PLAN

Drawn by: AM Checked by: TD Scale: 1:200 @ A1

PROJECT NO: DWG NO: REV NO:
14301 MP-HB-10-02 02

Drawing Status: SSDA

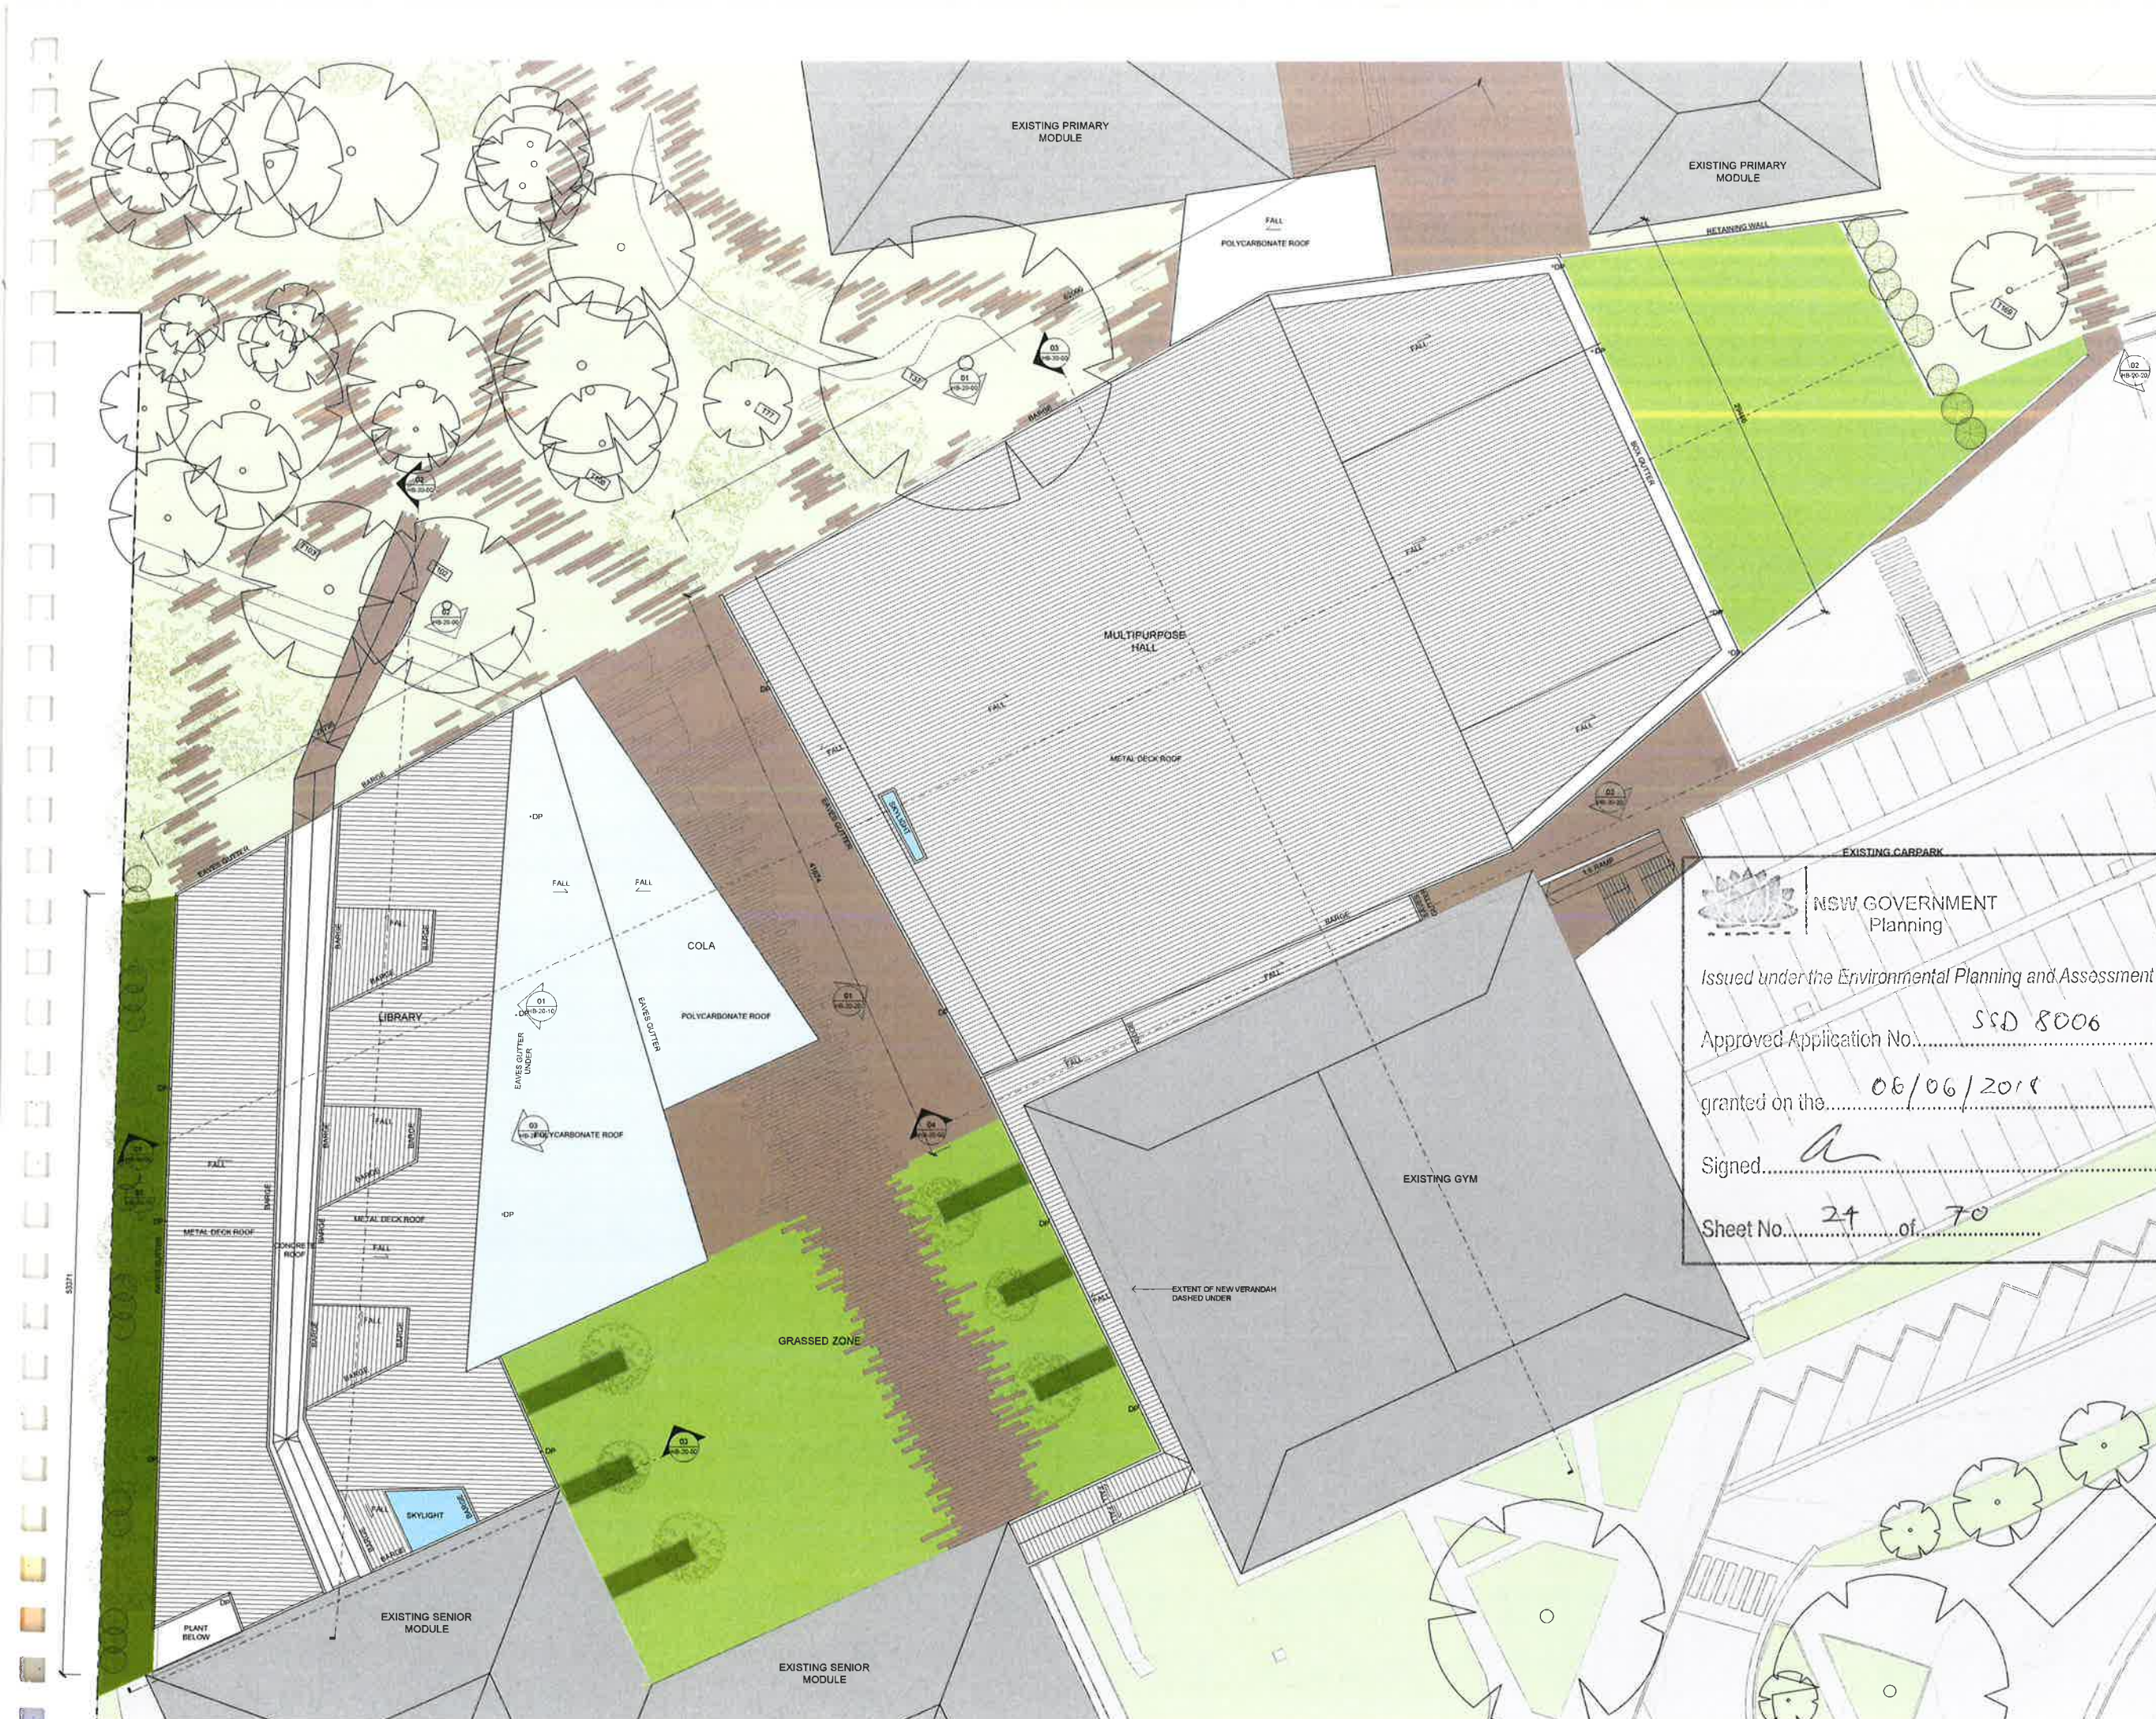

GENERAL NOTES

DO NOT SCALE FROM THIS DRAWING
CONFIRM ALL DIMENSIONS AND SETOUTS ON SITE
PRIOR TO MANUFACTURE & INSTALLATION
ALL WORK IN ACCORDANCE WITH
RELEVANT AUSTRALIAN STANDARDS
TO BE READ IN CONJUNCTION WITH
ENGINEERS DOCUMENTS

LEGEND



- EXISTING TURF & SOFT LANDSCAPING ZONES
- PROPOSED TURF
- PROPOSED SOFT LANDSCAPING
- PROPOSED SOFTFALL
- PROPOSED HARD LANDSCAPING
- EXISTING BUILT FORM AND ROADS
- EXISTING BUILDINGS
- EXISTING GRAVEL ROAD
- PROPOSED ROADWAY
- METAL DECK ROOFING
- POLYCARBONATE ROOFING
- LIGHTWEIGHT
- GLAZING
- BRICK FACE
- EXISTING TREES
- PROPOSED TREES
- EXISTING SURVEY LEVELS

NSW GOVERNMENT
Planning
Issued under the Environmental Planning and Assessment Act 1979
Approved Application No. S5D 8006
granted on the 06/06/2018
Signed
Sheet No. 24 of 70

Rev	Date	Description
sydney	19.01.18	S5DA RE-SUBMISSION
	25.07.17	S5DA SUBMISSION
hobart	18.01.18	S5DA RE-SUBMISSION
	25.07.17	S5DA SUBMISSION

TERROIR
Project:
ROUSE HILL ANGLICAN COLLEGE
MASTERPLAN 2016

Drawing Description:
PROPOSED LEARNING HUB
ROOF PLAN

Drawn by: AM Checked by: TD Scale: 1:200 @ A1
PROJECT NO: 14301 DWG NO: MP-HB-10-03 REV NO: 02
Drawing Status: SSDA

GENERAL NOTES

DO NOT SCALE FROM THIS DRAWING

CONFIRM ALL DIMENSIONS AND SETOUTS ON SITE
PRIOR TO MANUFACTURE & INSTALLATION


ALL WORK IN ACCORDANCE WITH
RELEVANT AUSTRALIAN STANDARDS

TO BE READ IN CONJUNCTION WITH
ENGINEERS DOCUMENTS


LEGEND




- EXISTING TURF & SOFT LANDSCAPING ZONES
- PROPOSED TURF
- PROPOSED SOFT LANDSCAPING
- PROPOSED SOFTFALL
- PROPOSED HARD LANDSCAPING
- EXISTING BUILT FORM AND ROADS
- EXISTING BUILDINGS
- EXISTING GRAVEL ROAD
- PROPOSED ROADWAY
- METAL DECK ROOFING
- POLYCARBONATE ROOFING
- LIGHTWEIGHT
- GLAZING
- BRICK FACE

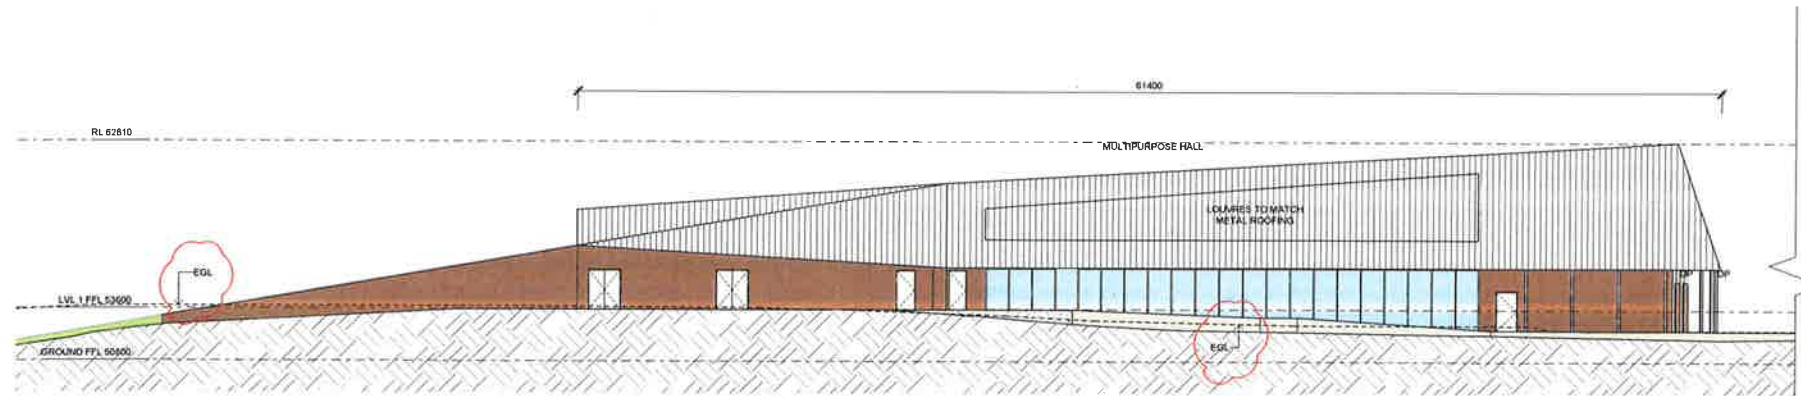


01 MULTIPURPOSE HALL NORTHERN ELEVATION
HB-10-01 1:200 @ A1

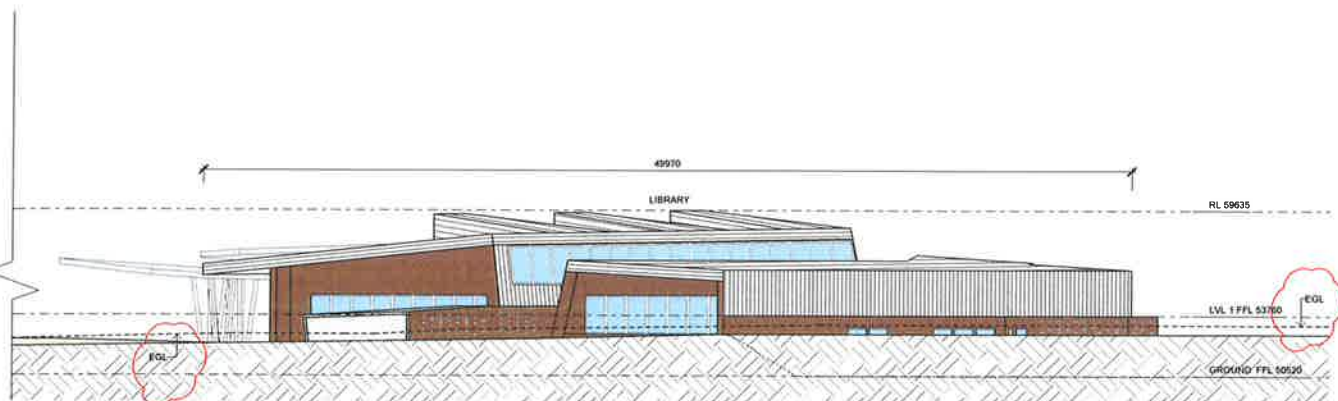

02 LIBRARY NORTHERN ELEVATION
HB-10-01 1:200 @ A1

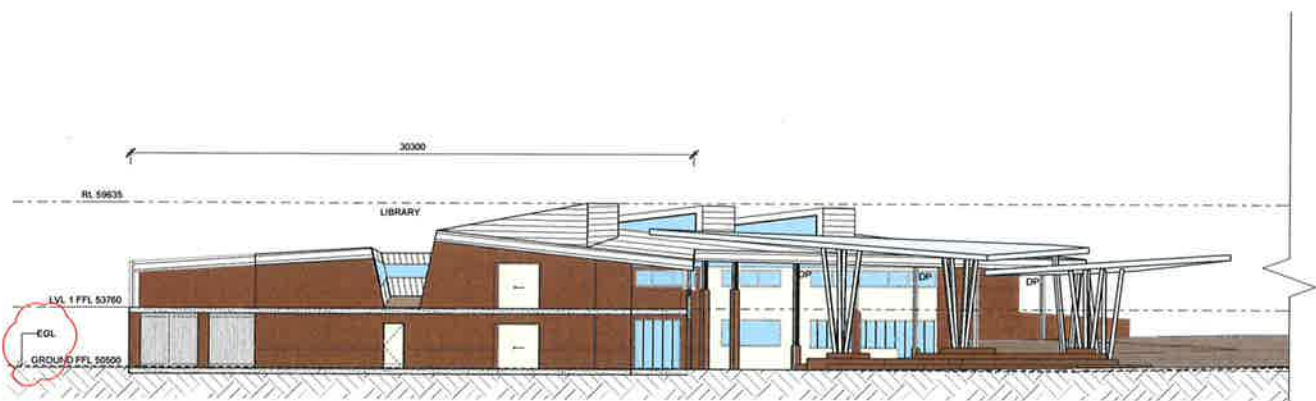

03 LIBRARY SOUTHERN ELEVATION
HB-10-01 1:200 @ A1

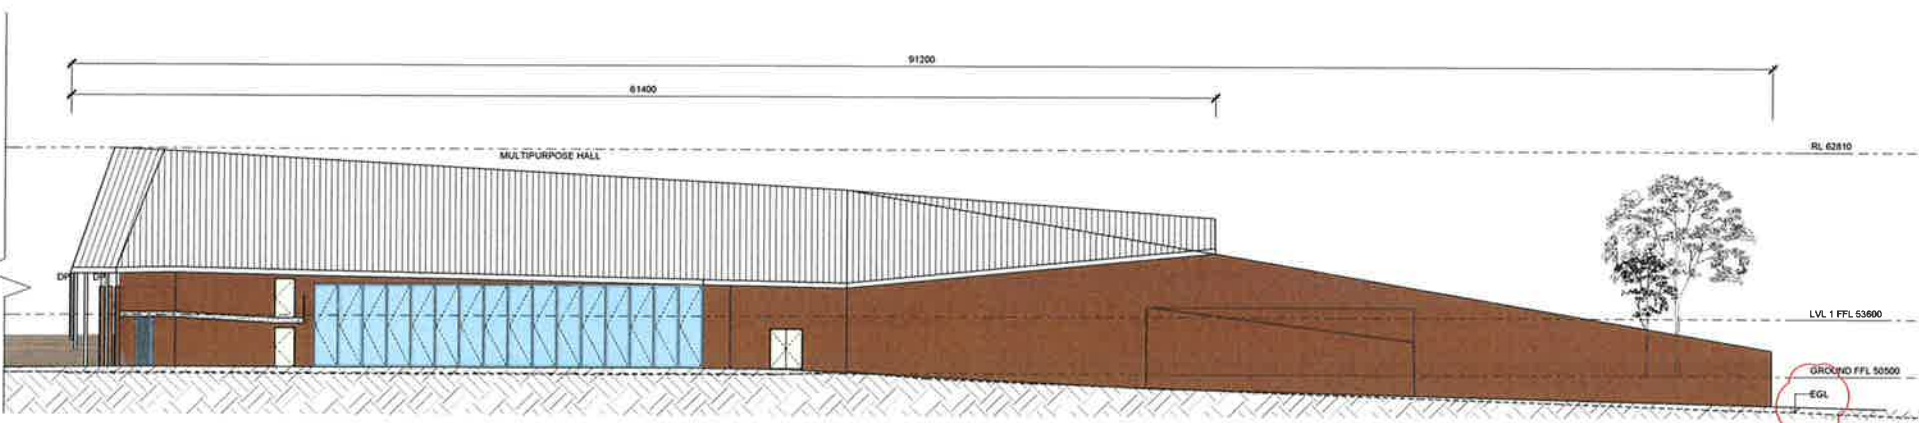

04 MULTIPURPOSE HALL SOUTHERN ELEVATION
HB-10-01 1:200 @ A1



NSW GOVERNMENT
Planning

Issued under the Environmental Planning and Assessment Act 1979

Approved Application No. SSD 8008

granted on the 06/06/2016

Signed [Signature]

Sheet No. 25 of 70

02	19.01.18 SSDA RE-SUBMISSION
01	25.07.17 SSDA SUBMISSION
Rev	Date Description
sydney	Level 2, 79 Myrtle St Chippendale 2008 Nominated Architect: Gerard Reinmuth 6629 T 02 9279 2226 F 02 9279 2227
hobart	181 Elizabeth St Hobart 7000 Nominated Architect: Scott Balmforth 564 T 03 6234 6372 F 03 6231 4939

TERROIR

Project:
ROUSE HILL ANGLICAN COLLEGE
MASTERPLAN 2016

Drawing Description:
PROPOSED LEARNING HUB
ELEVATIONS

Drawn by: AM Checked by: TD Scale: 1:200 @ A1

PROJECT NO: 14301 DWG NO: MP-HB-20-00 REV NO: 02

Drawing Status: SSDA

GENERAL NOTES

DO NOT SCALE FROM THIS DRAWING

CONFIRM ALL DIMENSIONS AND SETOUTS ON SITE
PRIOR TO MANUFACTURE & INSTALLATION

ALL WORK IN ACCORDANCE WITH
RELEVANT AUSTRALIAN STANDARDS

TO BE READ IN CONJUNCTION WITH
ENGINEERS DOCUMENTS

LEGEND




- EXISTING TURF & SOFT LANDSCAPING ZONES
- PROPOSED TURF
- PROPOSED SOFT LANDSCAPING
- PROPOSED SOFTFALL
- PROPOSED HARD LANDSCAPING
- EXISTING BUILT FORM AND ROADS
- EXISTING BUILDINGS
- EXISTING GRAVEL ROAD
- PROPOSED ROADWAY
- METAL DECK ROOFING
- POLYCARBONATE ROOFING
- LIGHTWEIGHT
- GLAZING
- BRICK FACE



01 LIBRARY ELEVATION

1:200 @ A1

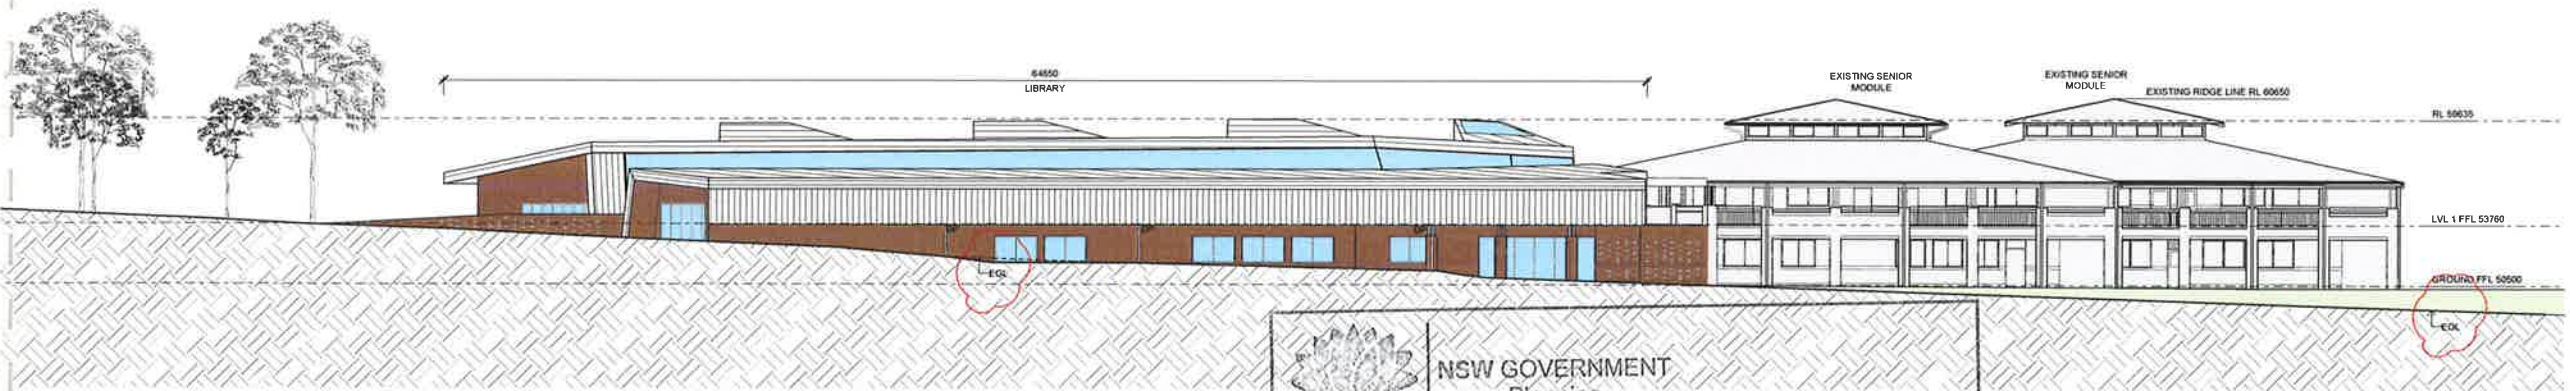

02 LIBRARY ELEVATION

1:200 @ A1



03 LIBRARY ELEVATION

1:200 @ A1



NSW GOVERNMENT
Planning

Issued under the Environmental Planning and Assessment Act 1979

Approved Application No. SSD 8006

granted on the 06/06/2018

Signed

Sheet No. 26 of 70

02 19.01.18
SSDA RE-SUBMISSION
01 25.07.17
SSDA SUBMISSION

Rev	Date	Description
sydney	Level 2, 79 Myrtle St Chippendale 2008 Nominated Architect: Gerard Reinmuth 6629 T 02 9279 2226 F 02 9279 2227	
hobart	181 Elizabeth St Hobart 7000 Nominated Architect: Scott Balmforth 564 T 03 6234 6372 F 03 6231 4939	

TERROIR

Project:
ROUSE HILL ANGLICAN COLLEGE
MASTERPLAN 2016

Drawing Description:
PROPOSED LIBRARY
ELEVATIONS

Drawn by: AM Checked by: TD Scale: 1:200 @ A1

PROJECT NO: 14301 DWG NO: MP-HB-20-10 REV NO: 02

Drawing Status: SSDA

GENERAL NOTES

DO NOT SCALE FROM THIS DRAWING

CONFIRM ALL DIMENSIONS AND SETOUTS ON SITE
PRIOR TO MANUFACTURE & INSTALLATION


ALL WORK IN ACCORDANCE WITH
RELEVANT AUSTRALIAN STANDARDS

TO BE READ IN CONJUNCTION WITH
ENGINEERS DOCUMENTS


LEGEND




- EXISTING TURF & SOFT LANDSCAPING ZONES
- PROPOSED TURF
- PROPOSED SOFT LANDSCAPING
- PROPOSED SOFTFALL
- PROPOSED HARD LANDSCAPING
- EXISTING BUILT FORM AND ROADS
- EXISTING BUILDINGS
- EXISTING GRAVEL ROAD
- PROPOSED ROADWAY
- METAL DECK ROOFING
- POLYCARBONATE ROOFING
- LIGHTWEIGHT
- GLAZING
- BRICK FACE

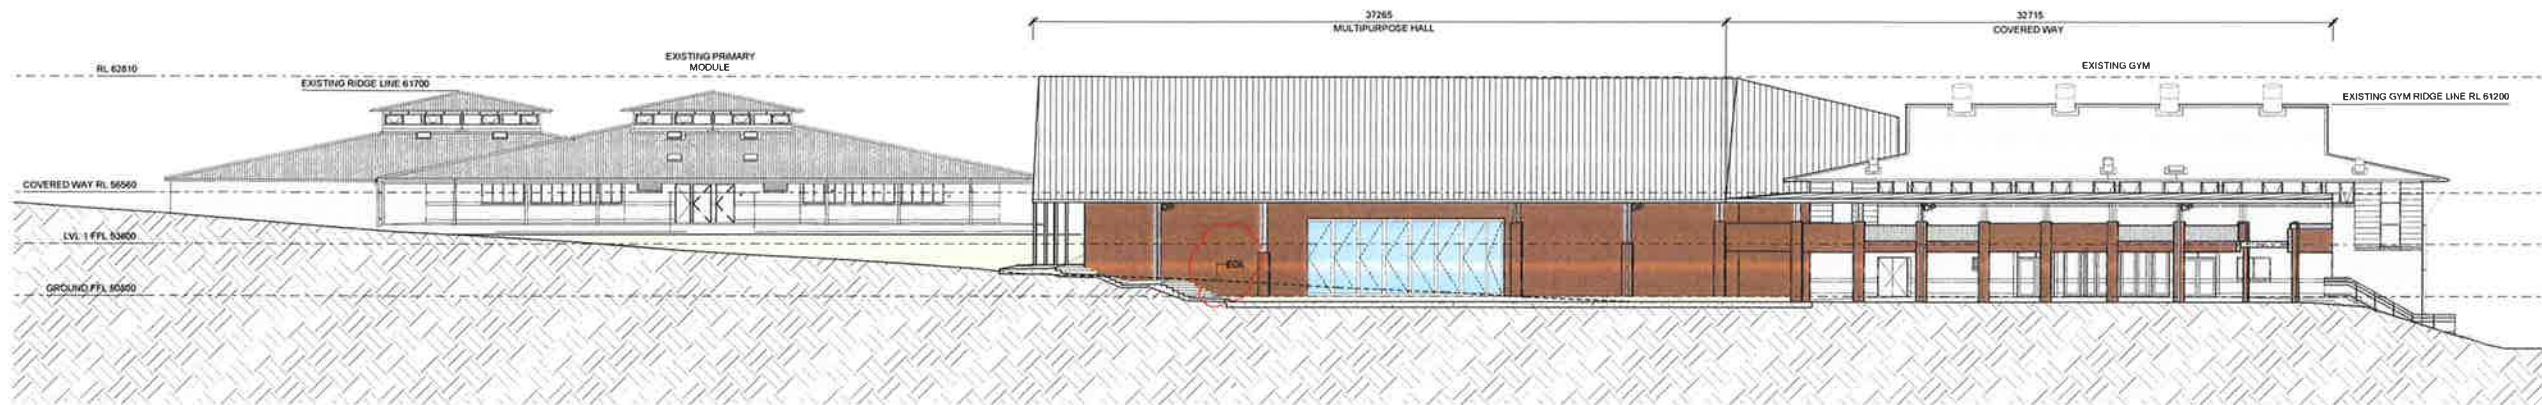

01 MULTIPURPOSE HALL
HB-10-01 1:200 @ A1

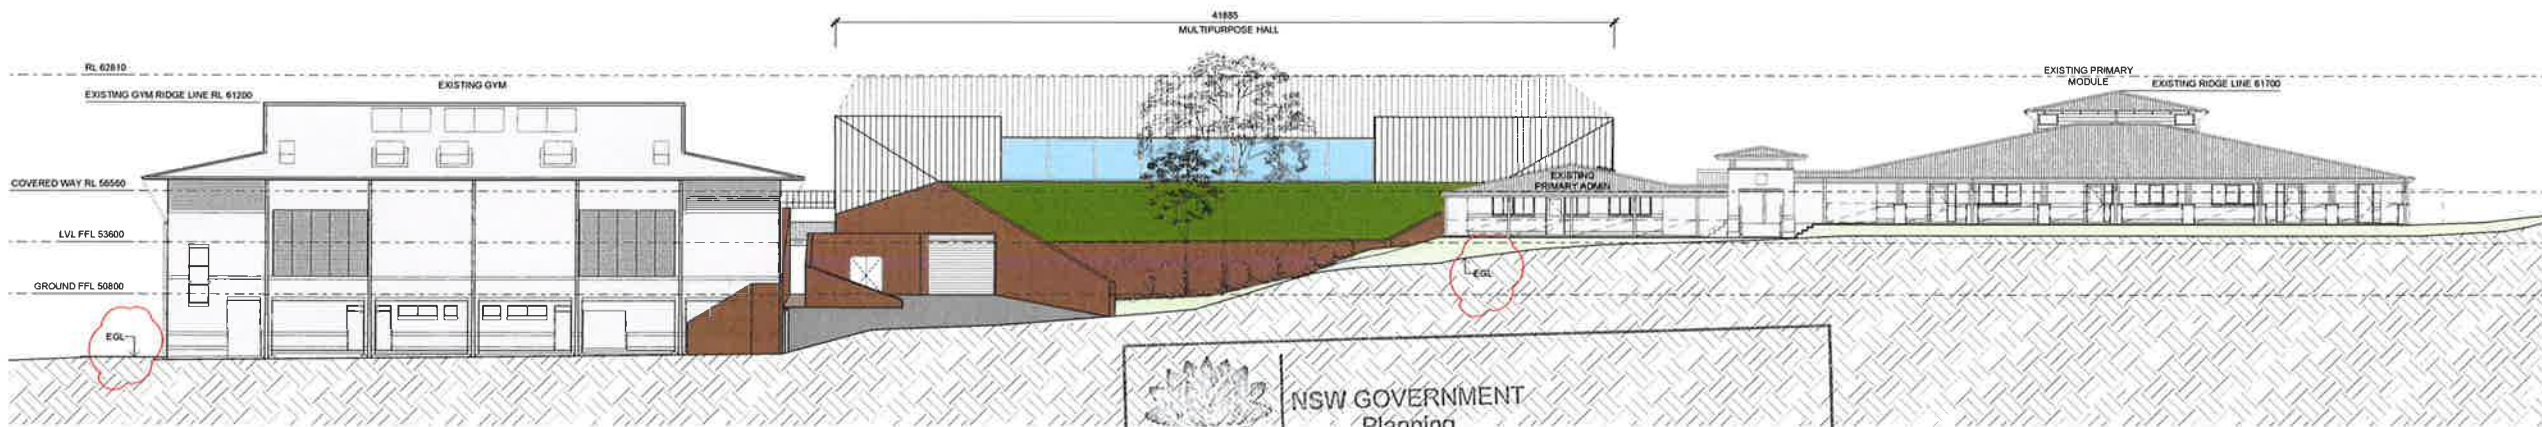

02 MULTIPURPOSE HALL
HB-10-01 1:200 @ A1

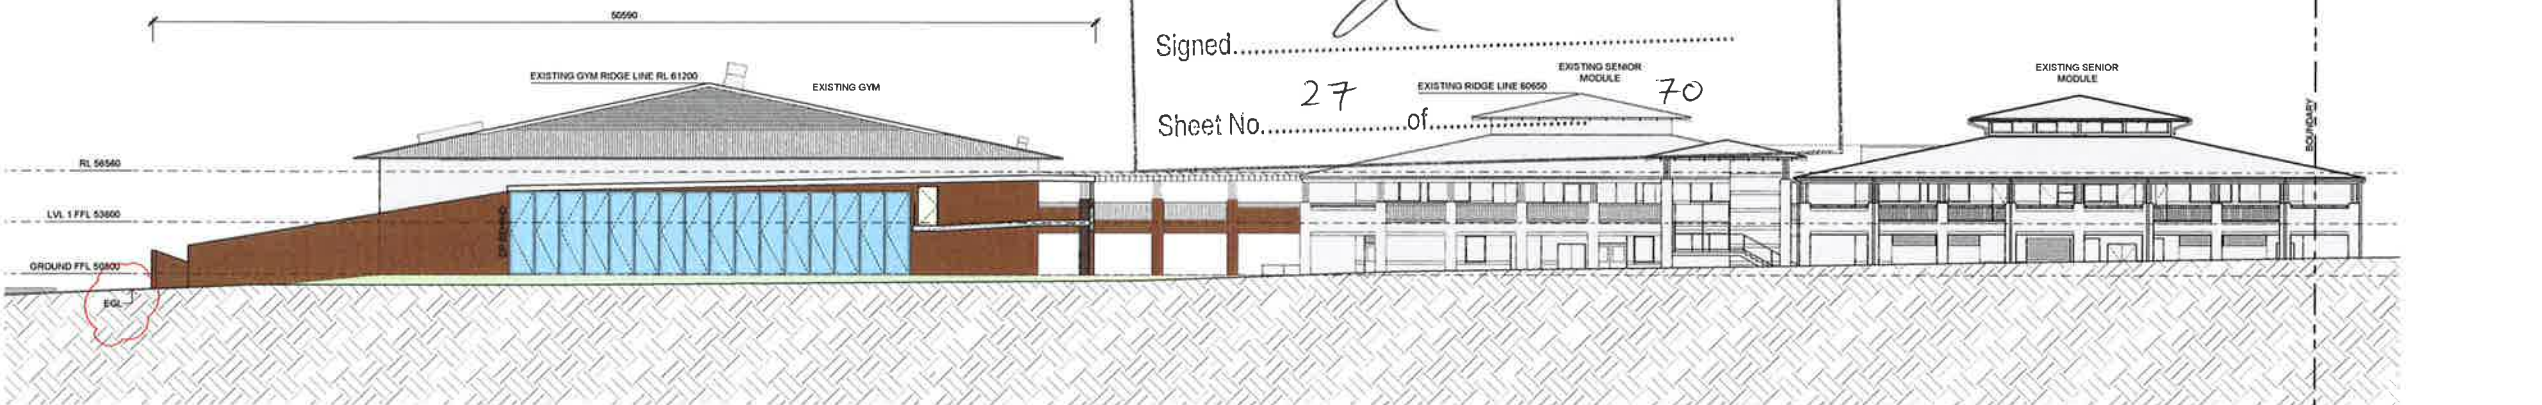

03 WEST ELEVATION OF EXISTING GYM
HB-10-01 1:200 @ A1



NSW GOVERNMENT
Planning

Issued under the Environmental Planning and Assessment Act 1979

Approved Application No. SCD 8006

granted on the 06/06/2018

Signed [Signature]

Sheet No. 27 of 70

02 19.01.18
SSDA RE-SUBMISSION
01 25.07.17
SSDA SUBMISSION

Rev	Date	Description
sydney	Level 2, 79 Myrtle St Chippendale 2008 Nominated Architect: Gerard Reinmuth 6629 T 02 9279 2226 F 02 9279 2227	
hobart	181 Elizabeth St Hobart 7000 Nominated Architect: Scott Balmforth 564 T 03 6234 6372 F 03 6231 4939	

TERROIR

Project:
ROUSE HILL ANGLICAN COLLEGE
MASTERPLAN 2016

Drawing Description:
PROPOSED MULTIPURPOSE HALL
ELEVATIONS




Drawn by: AM Checked by: TD Scale: 1:200 @ A1

PROJECT NO: 14301 DWG NO: MP-HB-20-20 REV NO: 02

Drawing Status: SSDA

GENERAL NOTES
DO NOT SCALE FROM THIS DRAWING
CONFIRM ALL DIMENSIONS AND SETOUTS ON SITE
PRIOR TO MANUFACTURE & INSTALLATION
ALL WORK IN ACCORDANCE WITH
RELEVANT AUSTRALIAN STANDARDS
TO BE READ IN CONJUNCTION WITH
ENGINEERS DOCUMENTS

LEGEND

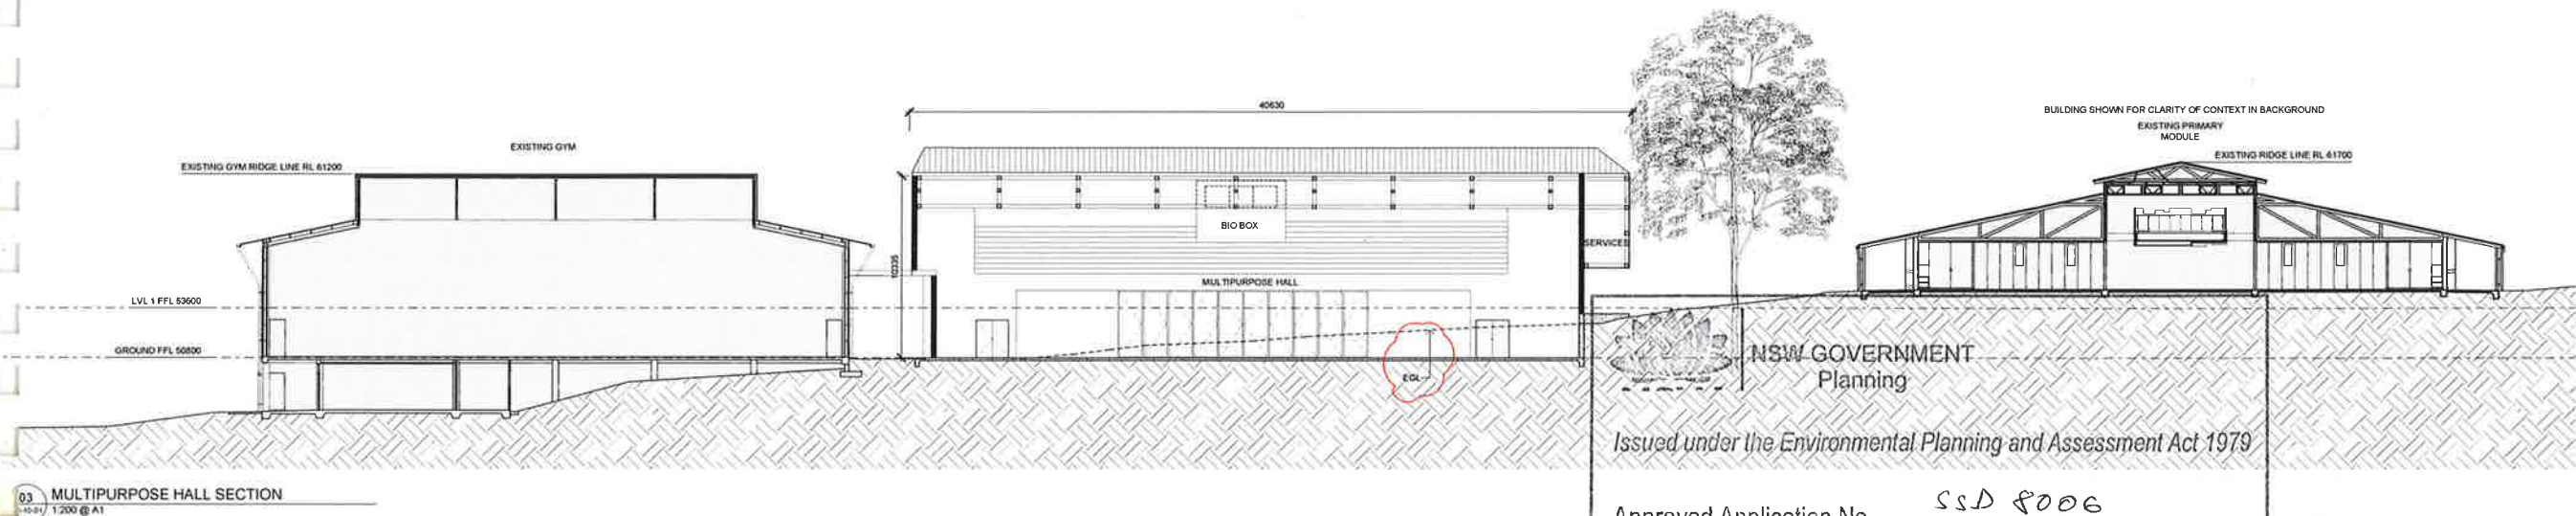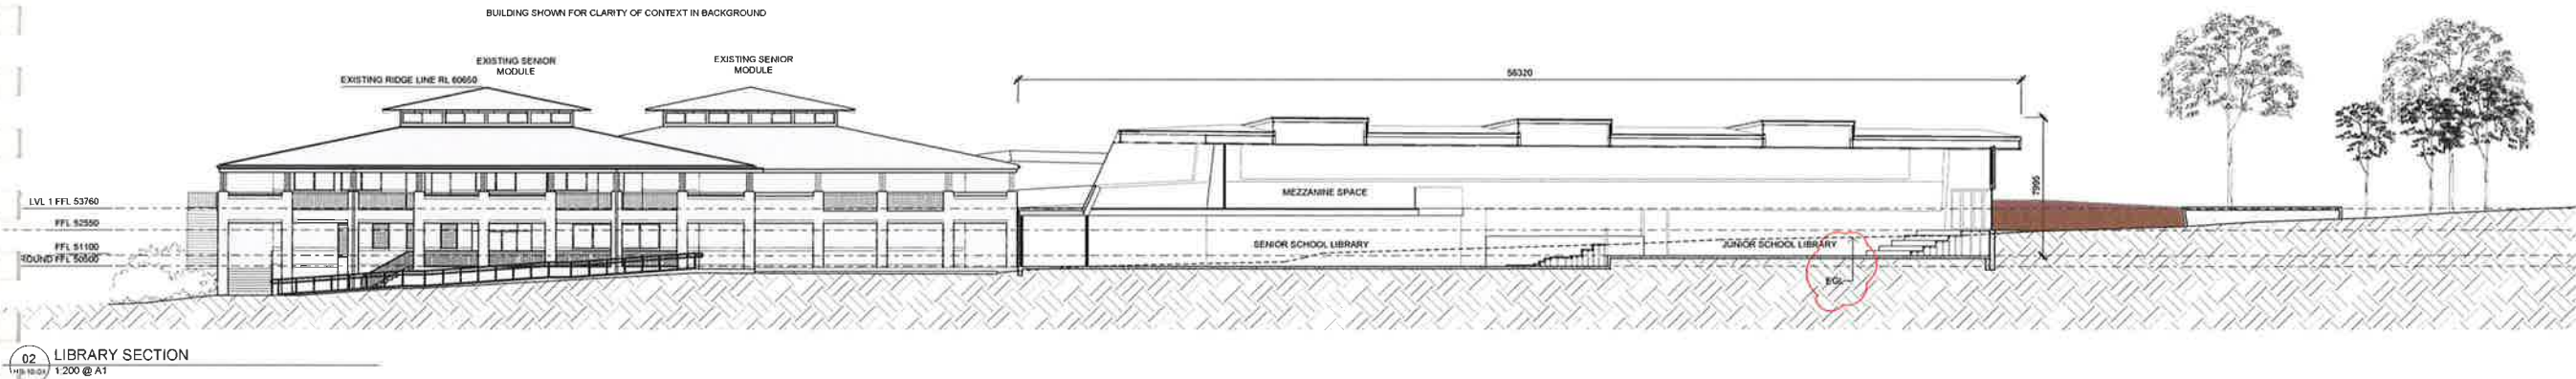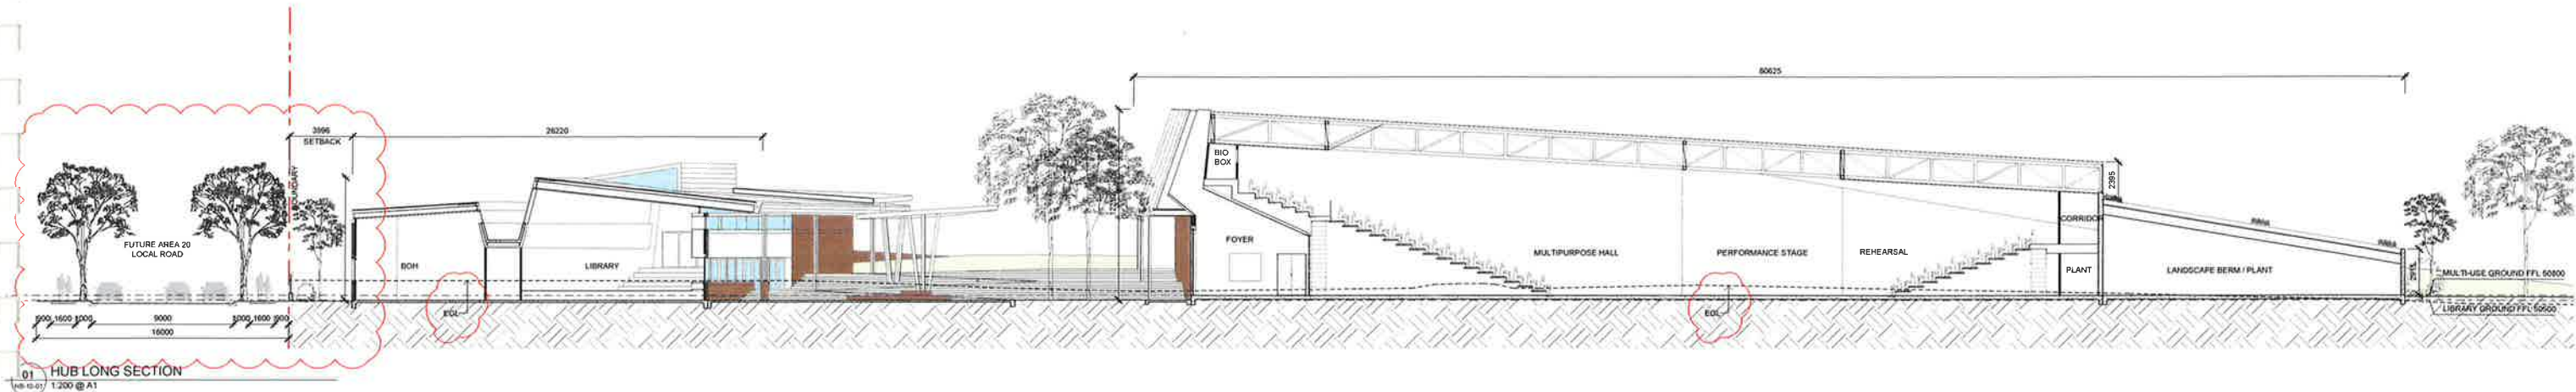

- EXISTING TURF & SOFT LANDSCAPING ZONES
- PROPOSED TURF
- PROPOSED SOFT LANDSCAPING
- PROPOSED SOFTFALL
- PROPOSED HARD LANDSCAPING
- EXISTING BUILT FORM AND ROADS
- EXISTING BUILDINGS
- EXISTING GRAVEL ROAD
- PROPOSED ROADWAY
- METAL DECK ROOFING
- POLYCARBONATE ROOFING
- LIGHTWEIGHT
- GLAZING
- BRICK FACE

02 19.01.18
SSDA RESUBMISSION - BOUNDARY CONDITION
01 25.07.17
SSDA SUBMISSION

Rev	Date	Description
sydney	Level 2, 79 Myrtle St Chippendale 2008 Nominated Architect: Gerard Reinmuth 6629 T 02 9279 2226 F 02 9279 2227	
hobart	181 Elizabeth St Hobart 7000 Nominated Architect: Scott Balmforth 564 T 03 6234 6372 F 03 6231 4939	

TERROIR
Project:
ROUSE HILL ANGLICAN COLLEGE
MASTERPLAN 2016
Drawing Description:
HUB SECTIONS

Drawn by: AM Checked by: TD Scale:1:200@A1
PROJECT NO: DWG NO: REV NO:
14301 MP-HB-30-00 02
Drawing Status: SSDA

NSW GOVERNMENT
Planning


Issued under the Environmental Planning and Assessment Act 1979

Approved Application No. SSD 8006

granted on the 06/06/2018

Signed

Sheet No. 28 of 70

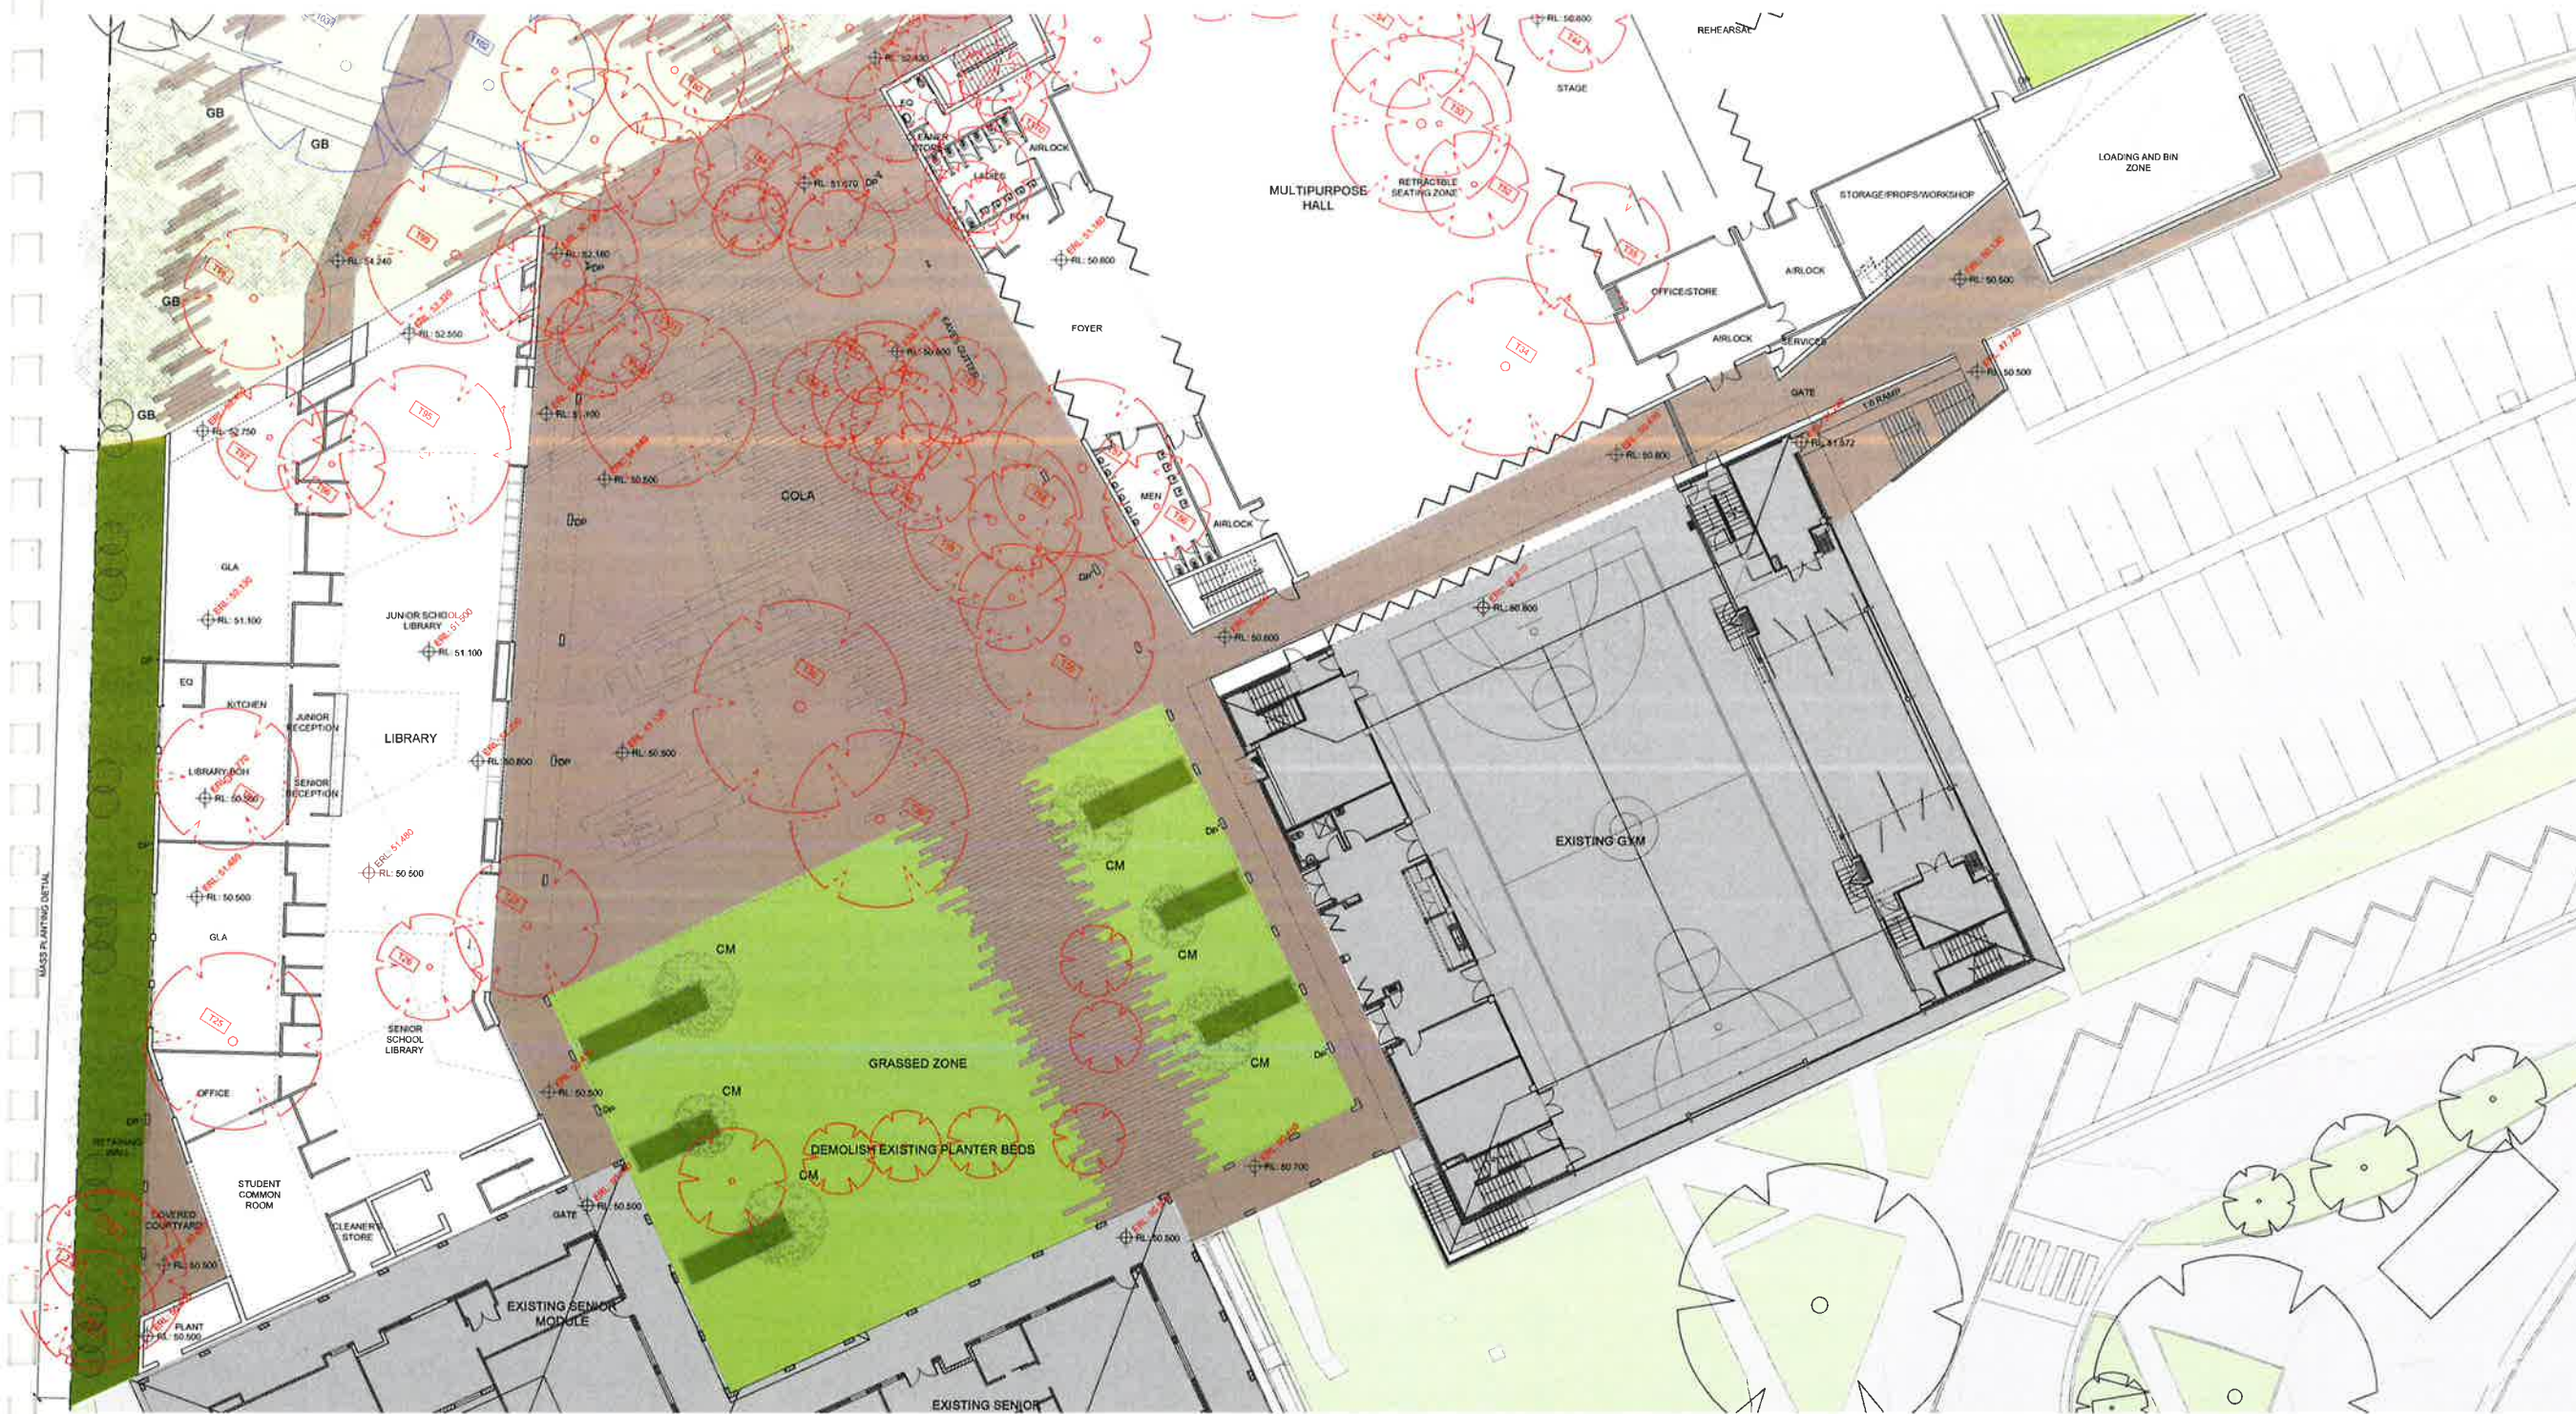

- GENERAL NOTES**
DO NOT SCALE FROM THIS DRAWING
CONFIRM ALL DIMENSIONS AND SETOUTS ON SITE PRIOR TO MANUFACTURE & INSTALLATION
ALL WORK IN ACCORDANCE WITH RELEVANT AUSTRALIAN STANDARDS
TO BE READ IN CONJUNCTION WITH ENGINEERS DOCUMENTS
- LEGEND**
- EXISTING TURF & SOFT LANDSCAPING ZONES
 - PROPOSED TURF
 - PROPOSED SOFT LANDSCAPING
 - PROPOSED SOFTFALL
 - PROPOSED HARD LANDSCAPING
 - EXISTING BUILT FORM AND ROADS
 - EXISTING BUILDINGS
 - EXISTING GRAVEL ROAD
 - PROPOSED ROADWAY
 - METAL DECK ROOFING
 - POLYCARBONATE ROOFING
 - LIGHTWEIGHT
 - GLAZING
 - BRICK FACE
 - EXISTING TREES
 - PROPOSED TREES
 - TREES TO BE REMOVED, READ IN CONJUNCTION WITH ARBORIST REPORT
 - TREES TO BE IDEALLY RETAINED THROUGH CONSTRUCTION, IN EVENT THAT TREES ARE IMPACTED DUE TO CLOSE PROXIMITY OF NEW WORKS THEY ARE TO BE REPLACED WITH SIMILAR TREES.
 - ERL: XX.XXX EXISTING SURVEY LEVELS

02 HUB PLAN
N/A @ A1

SYM	BOTANICAL NAME	MATURE HEIGHT AND SPREAD	SPACING	POT SIZE	STAKING	QTY
NEW TREES INFILLED						
SG	Syncarpia Glomulifera (Turpentine)	25m high	AS SHOWN	25 LITRE	2 x 50 x 50 x 1800	
GB	Eucalyptus Moluccana (Grey Box)	25m high	AS SHOWN	25 LITRE	2 x 50 x 50 x 1800	
SS	Metaleuca Linearifolia 'Snow in Summer'	10m x 8m	AS SHOWN	25 LITRE	2 x 50 x 50 x 1800	
FEATURE PLANTER IN QUADRANGLE						
CM	Crope Myrtle	10m x 4m	AS SHOWN	25 LITRE	N/A	

02 PLANT SCHEDULE
N/A @ A1

25 - 75L TREES IN MASS PLANTING DETAIL
N/A @ A1

SYM	BOTANICAL NAME	SQM	SPACING	QTY
SMALL TREES				
ER	Eleocharis reticulatus	-	AS SHOWN	2
SA	Syzygium australe 'Southern Form'	-	AS SHOWN	1
SHRUBS				
ASH	Acmena smithii 'Hedgermaster'	-	AS SHOWN	3
AS	Acmena smithii 'Lilly Pilly'	-	AS SHOWN	3
NATIVE GRASSES AND GROUND COVER				
Db	Dianella 'breeze'	12	AS SHOWN	46
Lt	Lomandra tanka	15	AS SHOWN	60

NSW GOVERNMENT Planning

Issued under the Environmental Planning and Assessment Act 1979

Approved Application No. SSD 8006

granted on the 06/06/2018

Signed [Signature]

Sheet No. 30 of 70

02 19.01.18
01 SSDA RE-SUBMISSION
25.07.17
SSDA SUBMISSION

Rev	Date	Description
sydney	Level 2, 79 Myrtle St Chippendale 2008 Nominated Architect: Gerard Reinmuth 6629 T 02 9279 2226 F 02 9279 2227	
hobart	161 Elizabeth St Hobart 7000 Nominated Architect: Scott Balmforth 564 T 03 6234 6372 F 03 6231 4939	

TERROIR

Project:
ROUSE HILL ANGLICAN COLLEGE
MASTERPLAN 2016

Drawing Description:
PROPOSED LEARNING HUB
LANDSCAPE PLAN AND DETAILS 02

Drawn by: AM Checked by: TD Scale: 1:200 @ A1

PROJECT NO:	DWG NO:	REV NO:
14301	MP-HB-40-02	02

Drawing Status: **SSDA**



GENERAL NOTES
 DO NOT SCALE FROM THIS DRAWING
 CONFIRM ALL DIMENSIONS AND SETOUTS ON SITE
 PRIOR TO MANUFACTURE & INSTALLATION
 ALL WORK IN ACCORDANCE WITH
 RELEVANT AUSTRALIAN STANDARDS
 TO BE READ IN CONJUNCTION WITH
 ENGINEERS DOCUMENTS

LEGEND

- EXISTING TURF & SOFT LANDSCAPING ZONES
- PROPOSED TURF
- PROPOSED SOFT LANDSCAPING
- PROPOSED SOFTFALL
- PROPOSED HARD LANDSCAPING
- EXISTING BUILT FORM AND ROADS
- EXISTING BUILDINGS
- EXISTING GRAVEL ROAD
- PROPOSED ROADWAY
- METAL DECK ROOFING
- POLYCARBONATE ROOFING
- LIGHTWEIGHT
- GLAZING
- BRICK FACE
- EXISTING TREES
- PROPOSED TREES
- EXISTING SURVEY LEVELS

02	19.01.18	SSDA RESUBMISSION
01	25.07.17	SSDA SUBMISSION

Rev	Date	Description
sydney	Level 2, 79 Myrtle St Chippendale 2008 Nominated Architect: Gerard Reinmuth 6629 T 02 9279 2226 F 02 9279 2227	
hobart	181 Elizabeth St Hobart 7000 Nominated Architect: Scott Balmforth 564 T 03 6234 6372 F 03 6231 4939	

TERROIR

Project:
 ROUSE HILL ANGLICAN COLLEGE
 MASTERPLAN 2016

Drawing Description:
 PROPOSED JUNIOR SCHOOL
 EXTENSION
 GROUND PLAN

Drawn by: AM Checked by: TD Scale: 1:200@A1

PROJECT NO:	DWG NO:	REV NO:
14301	MP-JS-10-01	02

Drawing Status: SSDA

NSW GOVERNMENT
 Planning

Issued under the Environmental Planning and Assessment Act 1979

Approved Application No... SSD 8006

granted on the... 06/06/2018

Signed... EXISTING HARD COURT

Sheet No... 31 of 70



GENERAL NOTES
DO NOT SCALE FROM THIS DRAWING
CONFIRM ALL DIMENSIONS AND SETOUTS ON SITE
PRIOR TO MANUFACTURE & INSTALLATION
ALL WORK IN ACCORDANCE WITH
RELEVANT AUSTRALIAN STANDARDS
TO BE READ IN CONJUNCTION WITH
ENGINEERS DOCUMENTS



- EXISTING TURF & SOFT LANDSCAPING ZONES
- PROPOSED TURF
- PROPOSED SOFT LANDSCAPING
- PROPOSED SOFTFALL
- PROPOSED HARD LANDSCAPING
- EXISTING BUILT FORM AND ROADS
- EXISTING BUILDINGS
- EXISTING GRAVEL ROAD
- PROPOSED ROADWAY
- METAL DECK ROOFING
- POLYCARBONATE ROOFING
- LIGHTWEIGHT
- GLAZING
- BRICK FACE
- EXISTING TREES
- PROPOSED TREES

02	19.01.18	SSDA RESUBMISSION
01	25.07.17	SSDA SUBMISSION

Rev	Date	Description
sydney	Level 2, 79 Myrtle St Chippendale 2008 Nominated Architect: Gerard Reinmuth 6629 T 02 9279 2226 F 02 9279 2227	
hobart	181 Elizabeth St Hobart 7000 Nominated Architect: Scott Balmforth 564 T 03 6234 6372 F 03 6231 4939	

TERROIR
Project:
ROUSE HILL ANGLICAN COLLEGE
MASTERPLAN 2016

Drawing Description:
PROPOSED JUNIOR SCHOOL
EXTENSION
MEZZANINE PLAN

Drawn by: AM Checked by: TD Scale:1:200@A1

PROJECT NO: 14301 DWG NO: MP-JS-10-02 REV NO: 02

Drawing Status: SSDA



GENERAL NOTES
DO NOT SCALE FROM THIS DRAWING
CONFIRM ALL DIMENSIONS AND SETOUTS ON SITE PRIOR TO MANUFACTURE & INSTALLATION
ALL WORK IN ACCORDANCE WITH RELEVANT AUSTRALIAN STANDARDS
TO BE READ IN CONJUNCTION WITH ENGINEERS DOCUMENTS

LEGEND

- EXISTING TURF & SOFT LANDSCAPING ZONES
- PROPOSED TURF
- PROPOSED SOFT LANDSCAPING
- PROPOSED SOFTFALL
- PROPOSED HARD LANDSCAPING
- EXISTING BUILT FORM AND ROADS
- EXISTING BUILDINGS
- EXISTING GRAVEL ROAD
- PROPOSED ROADWAY
- METAL DECK ROOFING
- POLYCARBONATE ROOFING
- LIGHTWEIGHT
- GLAZING
- BRICK FACE
- EXISTING TREES
- PROPOSED TREES

02 19.01.18
01 SSDA RESUBMISSION
25.07.17
SSDA SUBMISSION

Rev	Date	Description
sydney	Level 2, 79 Myrtle St Chippendale 2008 Nominated Architect: Gerard Reinmuth 6629 T 02 9279 2226 F 02 9279 2227	
hobart	181 Elizabeth St Hobart 7000 Nominated Architect: Scott Balmforth 564 T 03 6234 6372 F 03 6231 4939	

TERROIR


Project:
ROUSE HILL ANGLICAN COLLEGE
MASTERPLAN 2016

Drawing Description:
PROPOSED JUNIOR SCHOOL
EXTENSION
ROOF PLAN

Drawn by: AM Checked by: TD Scale: 1:200@A1

PROJECT NO:	DWG NO:	REV NO:
14301	MP-JS-10-03	02

Drawing Status: SSDA

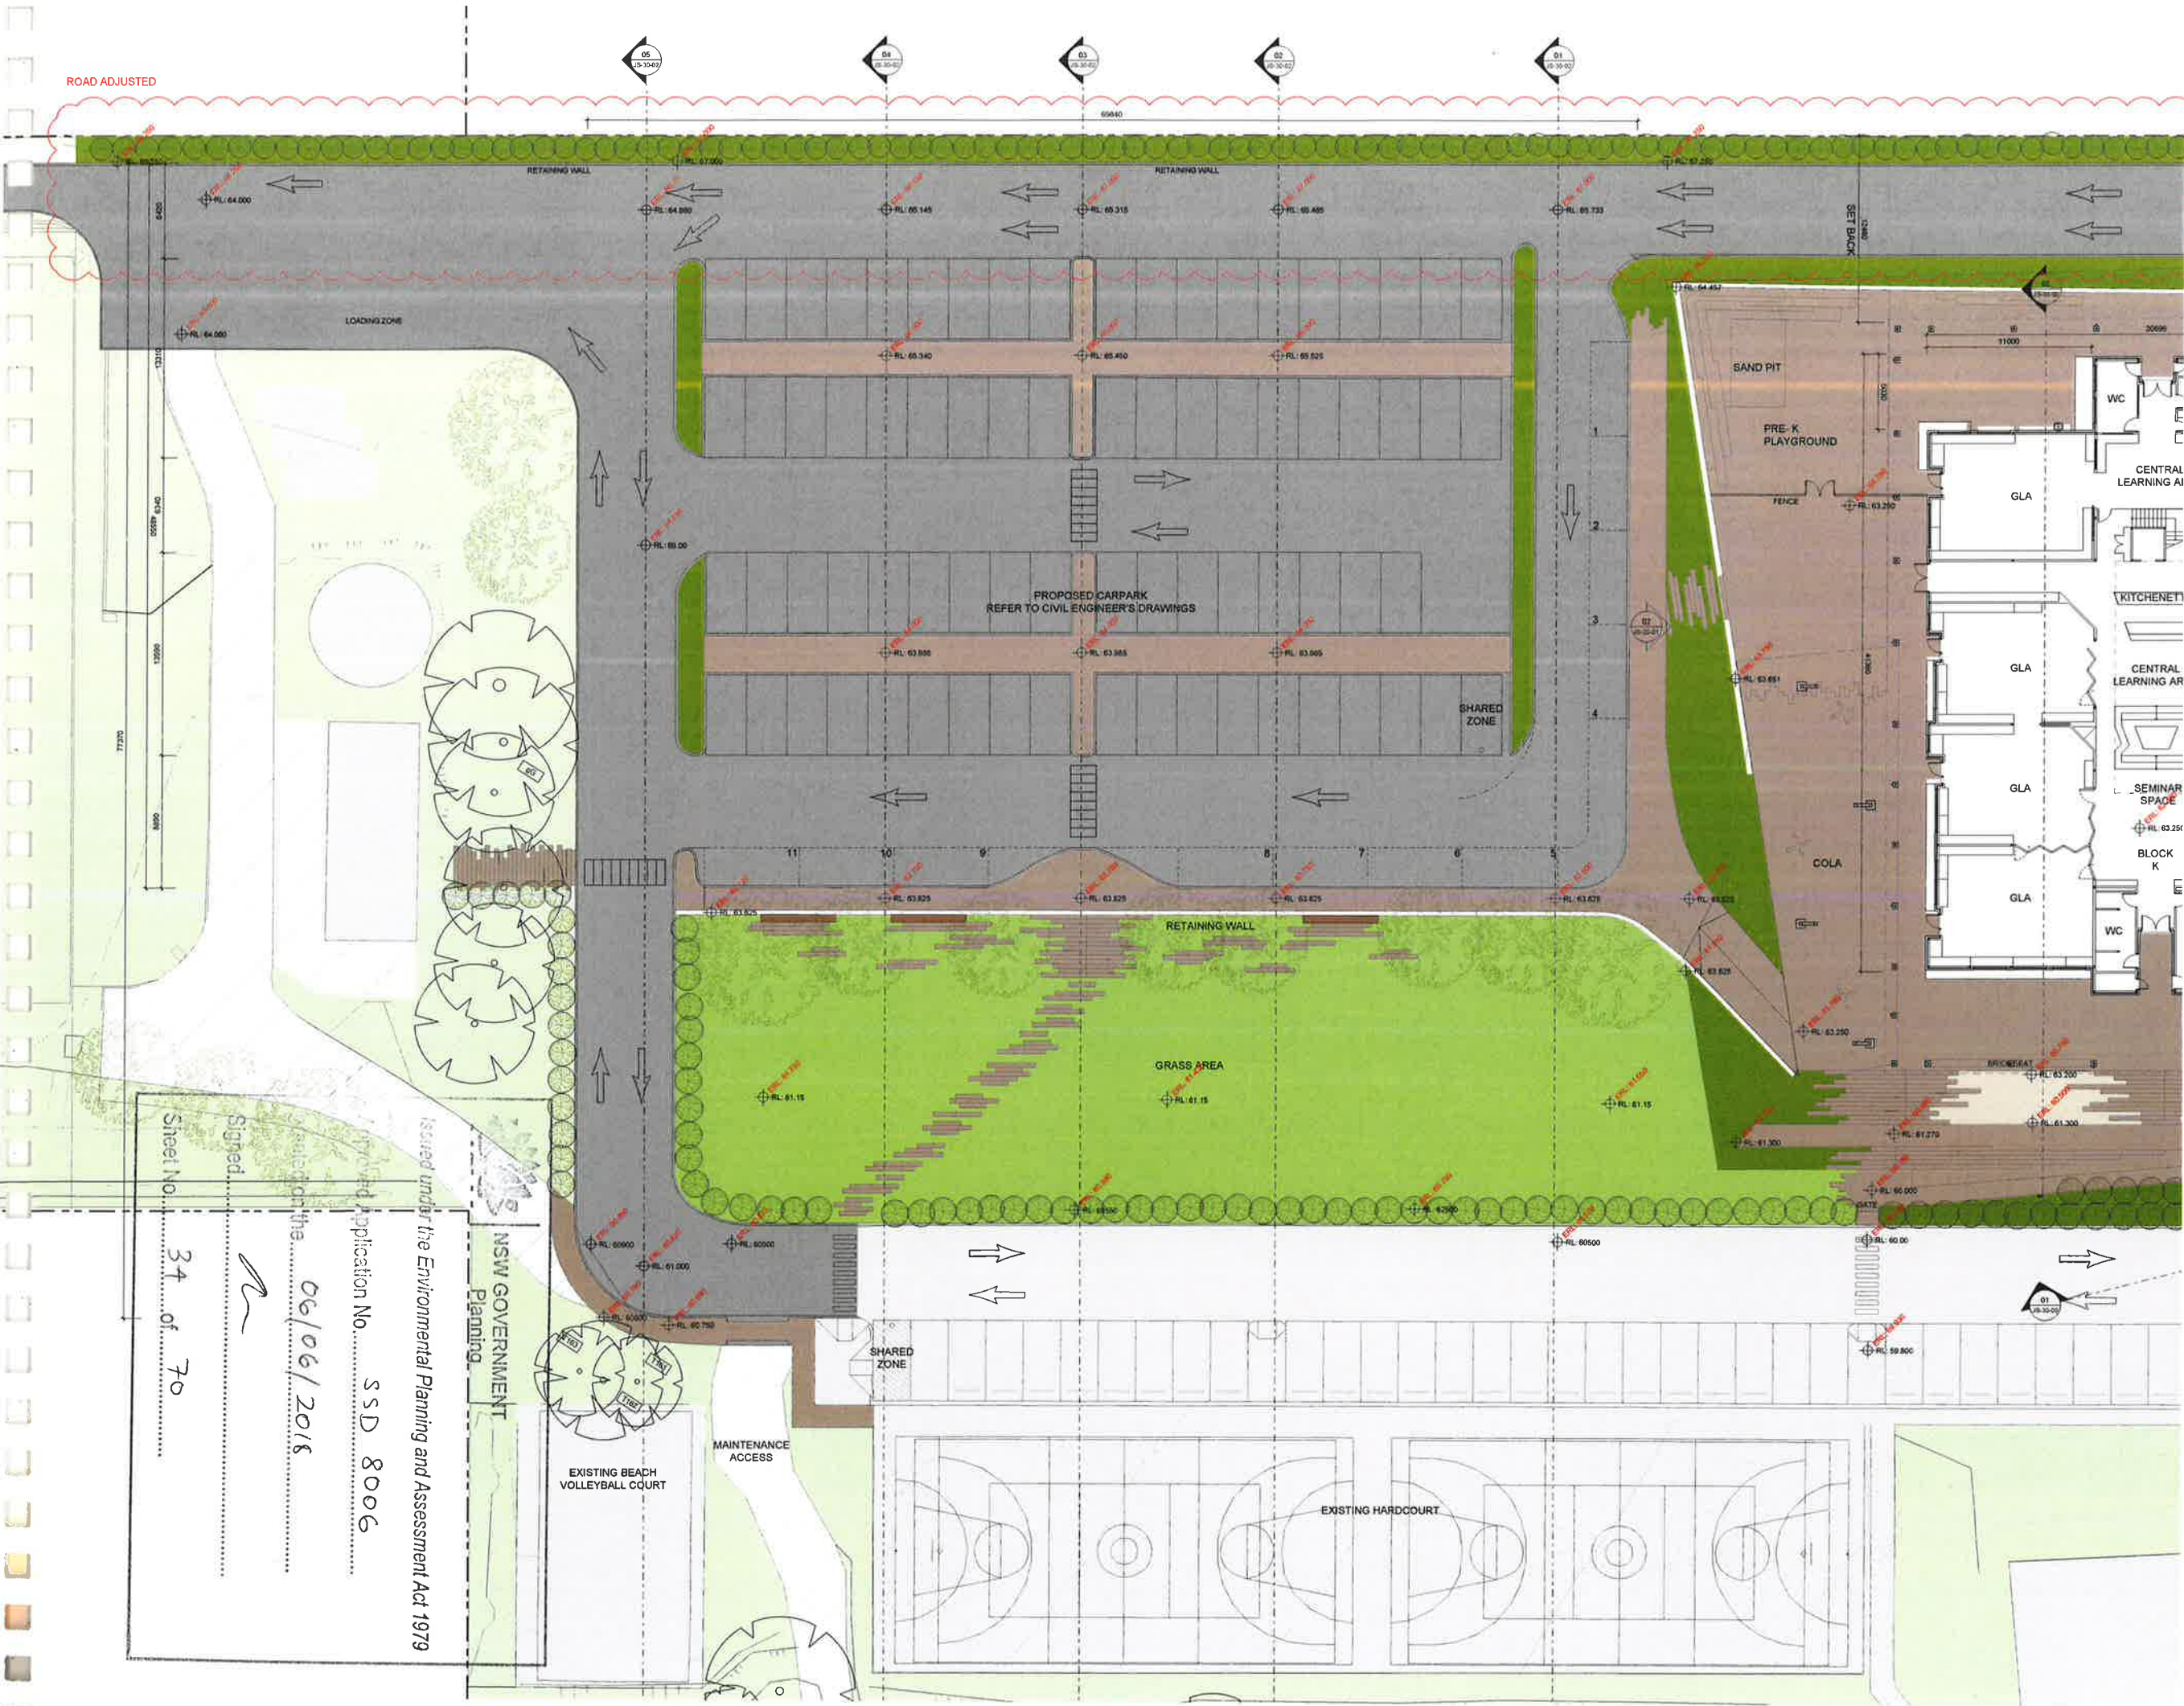

GENERAL NOTES

DO NOT SCALE FROM THIS DRAWING
CONFIRM ALL DIMENSIONS AND SETOUTS ON SITE
PRIOR TO MANUFACTURE & INSTALLATION
ALL WORK IN ACCORDANCE WITH
RELEVANT AUSTRALIAN STANDARDS
TO BE READ IN CONJUNCTION WITH
ENGINEERS DOCUMENTS

LEGEND



- EXISTING TURF & SOFT LANDSCAPING ZONES
- PROPOSED TURF
- PROPOSED SOFT LANDSCAPING
- PROPOSED SOFTFALL
- PROPOSED HARD LANDSCAPING
- EXISTING BUILT FORM AND ROADS
- EXISTING BUILDINGS
- EXISTING GRAVEL ROAD
- PROPOSED ROADWAY
- METAL DECK ROOFING
- POLYCARBONATE ROOFING
- LIGHTWEIGHT
- GLAZING
- BRICK FACE
- EXISTING TREES
- PROPOSED TREES
- ERL: XX.XXX EXISTING SURVEY LEVELS

02	19.01.18	SSDA SUBMISSION
01	25.07.17	SSDA SUBMISSION

Rev	Date	Description
sydney	Level 2, 79 Myrtle St Chippendale 2008 Nominated Architect: Gerard Reinmuth 6629 T 02 9279 2226 F 02 9279 2227	
hobart	181 Elizabeth St Hobart 7000 Nominated Architect: Scott Balmforth 564 T 03 6234 6372 F 03 6231 4939	

TERROIR

Project:
ROUSE HILL ANGLICAN COLLEGE
MASTERPLAN 2016

Drawing Description:
PROPOSED JUNIOR SCHOOL
EXTENSION
CARPARK PLAN

Drawn by: AM Checked by: TD Scale:1:200@A1

PROJECT NO: DWG NO: REV NO:
14301 MP-JS-10-04 02

Drawing Status: SSDA



GENERAL NOTES
DO NOT SCALE FROM THIS DRAWING
CONFIRM ALL DIMENSIONS AND SETOUTS ON SITE PRIOR TO MANUFACTURE & INSTALLATION
ALL WORK IN ACCORDANCE WITH RELEVANT AUSTRALIAN STANDARDS
TO BE READ IN CONJUNCTION WITH ENGINEERS DOCUMENTS



02	19.01.18	SSDA RESUBMISSION
01	23.07.17	SSDA SUBMISSION
Rev Date Description		
sydney	Level 2, 79 Myrtle St Chippendale 2008 Nominated Architect: Gerard Reinmuth 6629 T 02 9279 2226 F 02 9279 2227	
hobart	181 Elizabeth St Hobart 7000 Nominated Architect: Scott Balmforth 564 T 03 6234 6372 F 03 6231 4939	

TERROIR

Project:
**ROUSE HILL ANGLICAN COLLEGE
MASTERPLAN 2016**

Drawing Description:
**PROPOSED JUNIOR SCHOOL
EXTENSION
ENTRY GROUND PLAN**

Drawn by: AM Checked by: TD Scale: 1:200@A1

PROJECT NO:	DWG NO:	REV NO:
14301	MP-JS-10-05	02

Drawing Status: **SSDA**

**NSW GOVERNMENT
Planning**

Issued under the *Environmental Planning and Assessment Act 1979*

Approved Application No. SSD 8006

granted on the 06/06/2018

Signed

Sheet No. 35 of 70

GENERAL NOTES

DO NOT SCALE FROM THIS DRAWING

CONFIRM ALL DIMENSIONS AND SETOUTS ON SITE
PRIOR TO MANUFACTURE & INSTALLATION


ALL WORK IN ACCORDANCE WITH
RELEVANT AUSTRALIAN STANDARDS

TO BE READ IN CONJUNCTION WITH
ENGINEERS DOCUMENTS

LEGEND




- EXISTING TURF & SOFT LANDSCAPING ZONES
- PROPOSED TURF
- PROPOSED SOFT LANDSCAPING
- PROPOSED SOFTFALL
- PROPOSED HARD LANDSCAPING
- EXISTING BUILT FORM AND ROADS
- EXISTING BUILDINGS
- EXISTING GRAVEL ROAD
- PROPOSED ROADWAY
- METAL DECK ROOFING
- POLYCARBONATE ROOFING
- LIGHTWEIGHT
- GLAZING
- BRICK FACE

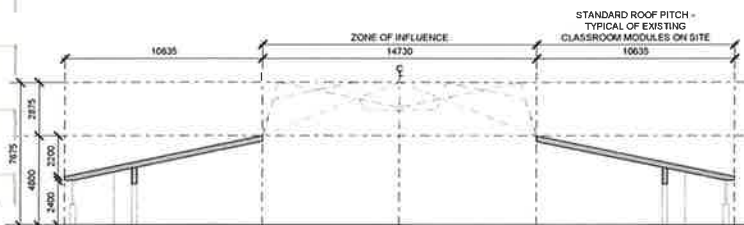

VARIABLE ROOF PROFILE WITH ZONE OF INFLUENCE TO CONSIDER FACTORS:
LIGHT PROGRAM
MASSING

ZONE CONSTRAINED BY WIDTH & BY MAXIMUM HEIGHTS. ELEVATIONS AND
SECTIONS SHOW VERSION WITH GREATEST POTENTIAL BULK

01 JUNIOR MODULE TYPICAL SECTION ZONE OF INFLUENCE
1:200 @ A1

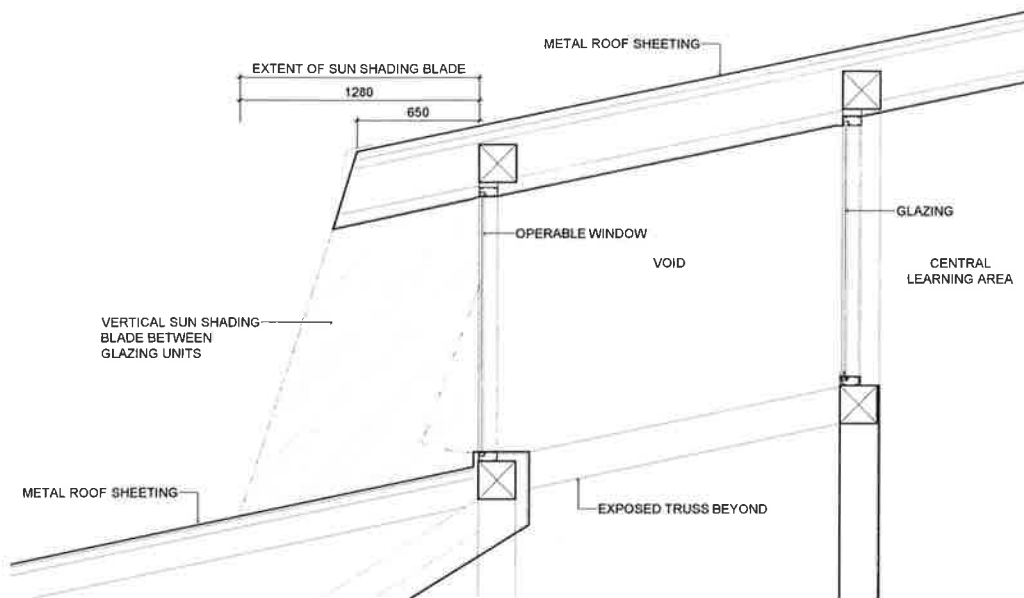

04 HIGH LEVEL CLERESTORY WINDOW SHADING DETAIL
1:20 @ A1

NSW GOVERNMENT
Planning

Issued under the Environmental Planning and Assessment Act 1979

Approved Application No.SSA P006


granted on the... 06/06/2018

Signed.....

Sheet No. 36 of 70



02 JUNIOR SCHOOL SOUTHERN ELEVATION
1:200 @ A1

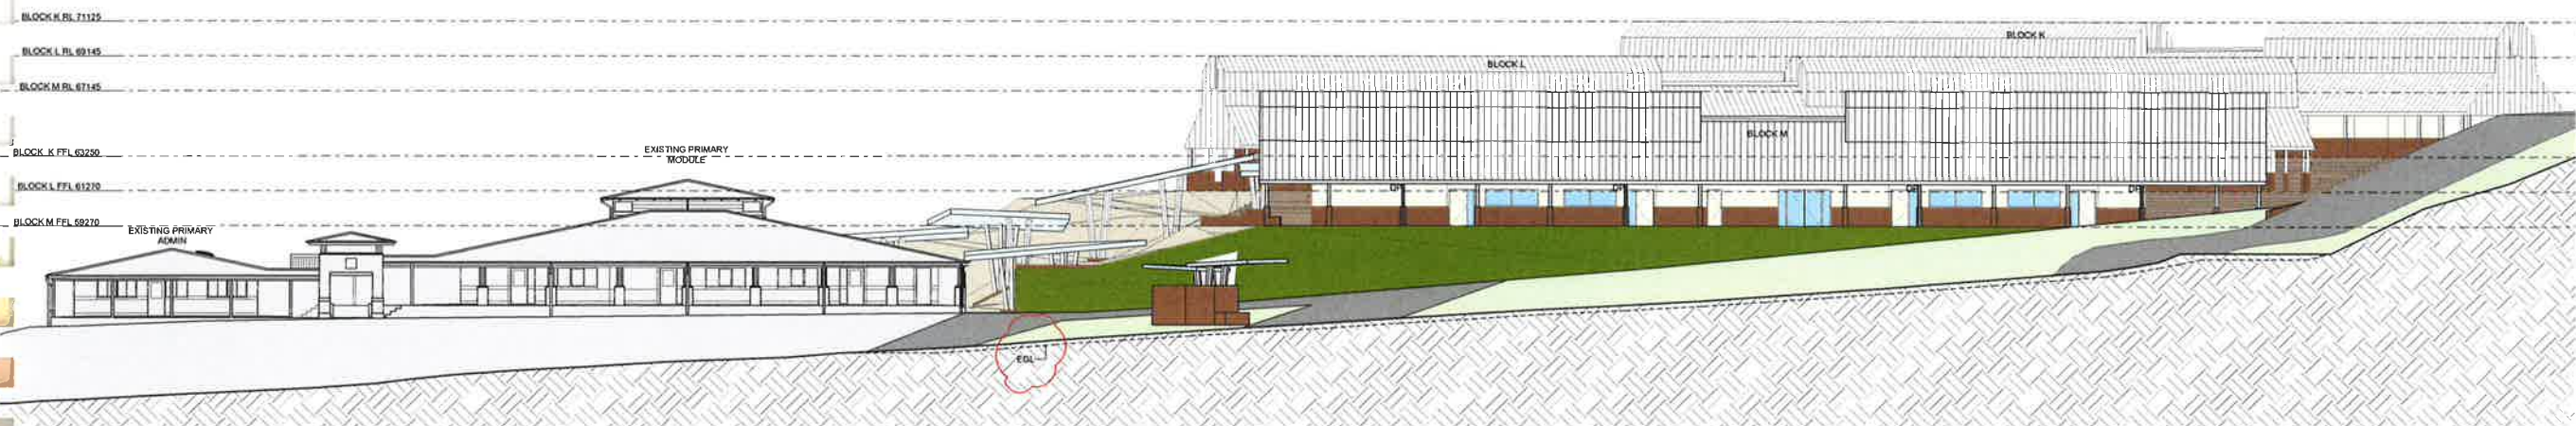

03 JUNIOR SCHOOL EASTERN ELEVATION
1:200 @ A1

02 19.01.18
SSDA RESUBMISSION - INCLUSION OF SHADING DETAIL
01 25.07.17
SSDA SUBMISSION

Rev	Date	Description
sydney	Level 2, 79 Myrtle St Chippendale 2008 Nominated Architect: Gerard Reinmuh 6629 T 02 9279 2226 F 02 9279 2227	
hobart	181 Elizabeth St Hobart 7000 Nominated Architect: Scott Balmforth 564 T 03 6234 6372 F 03 6231 4939	

TERROIR

Project:
ROUSE HILL ANGLICAN COLLEGE
MASTERPLAN 2016

Drawing Description:
PROPOSED JUNIOR SCHOOL
EXTENSION
ELEVATIONS 1

Drawn by: AM Checked by: TD Scale: 1:200 @ A1

PROJECT NO: 14301 DWG NO: MP-JS-20-00 REV NO: 02

Drawing Status: SSDA



NSW GOVERNMENT
Planning

Issued under the Environmental Planning and Assessment Act 1979

Approved Application No. SSD 8006

granted on the 06/06/2018

Signed [Signature]

Sheet No. 37 of 70

GENERAL NOTES

DO NOT SCALE FROM THIS DRAWING

CONFIRM ALL DIMENSIONS AND SETOUTS ON SITE
PRIOR TO MANUFACTURE & INSTALLATION


ALL WORK IN ACCORDANCE WITH
RELEVANT AUSTRALIAN STANDARDS

TO BE READ IN CONJUNCTION WITH
ENGINEERS DOCUMENTS

LEGEND



- EXISTING TURF & SOFT LANDSCAPING ZONES
- PROPOSED TURF
- PROPOSED SOFT LANDSCAPING
- PROPOSED SOFTFALL
- PROPOSED HARD LANDSCAPING
- EXISTING BUILT FORM AND ROADS
- EXISTING BUILDINGS
- EXISTING GRAVEL ROAD
- PROPOSED ROADWAY
- METAL DECK ROOFING
- POLYCARBONATE ROOFING
- LIGHTWEIGHT
- GLAZING
- BRICK FACE

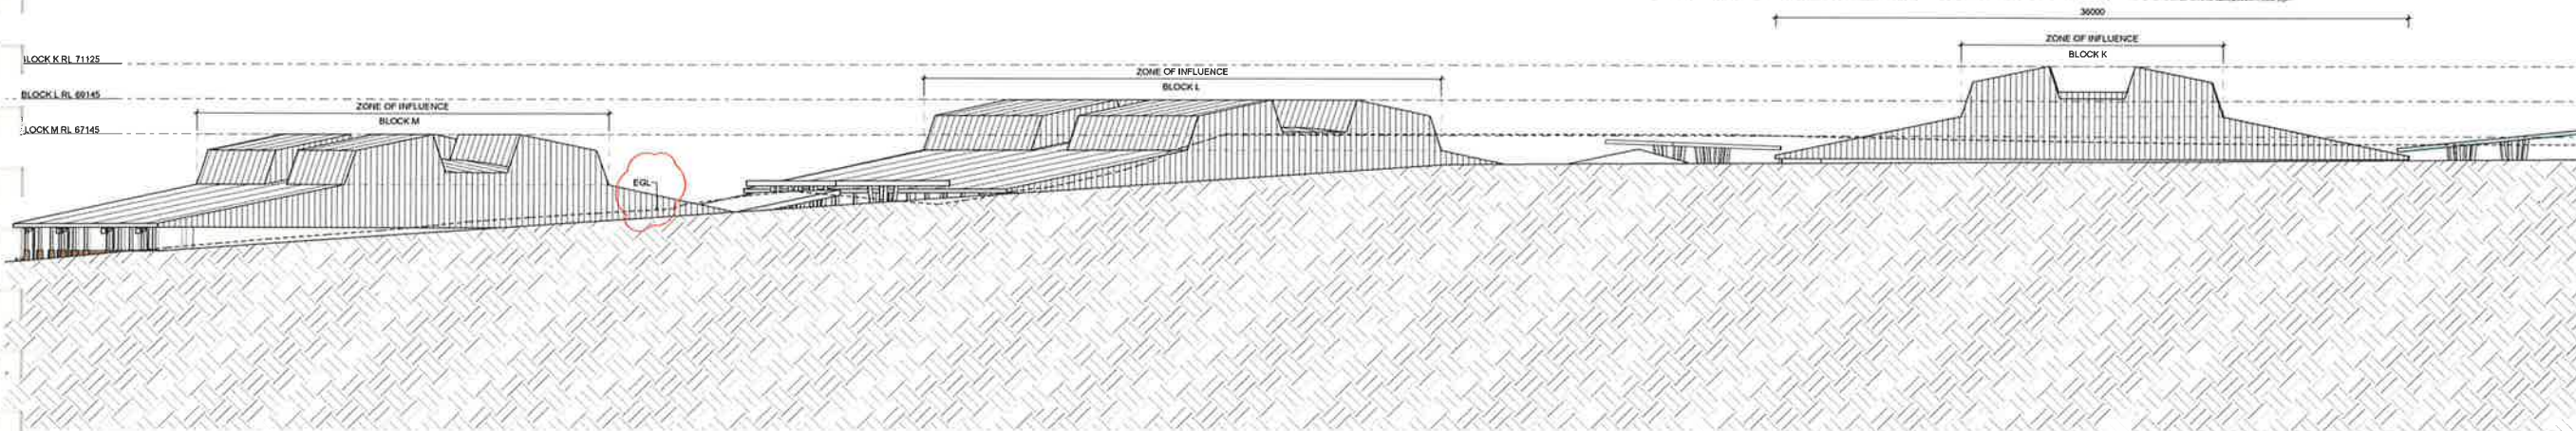

01 JUNIOR SCHOOL NORTHERN ELEVATION
1:200 @ A1



02 JUNIOR SCHOOL WESTERN ELEVATION
1:200 @ A1

19.01.18
SSDA RE-SUBMISSION
25.07.17
SSDA SUBMISSION

Rev	Date	Description
sydney	19.01.18	Level 2, 79 Myrtle St Chippendale 2008 Nominated Architect: Gerard Reinmuth 6629 T 02 9279 2226 F 02 9279 2227
hobart	18.01.18	181 Elizabeth St Hobart 7000 Nominated Architect: Scott Baimforth 564 T 03 6234 6372 F 03 6231 4939

TERROIR

Project:
ROUSE HILL ANGLICAN COLLEGE
MASTERPLAN 2016

Drawing Description:
PROPOSED JUNIOR SCHOOL
EXTENSION
ELEVATIONS 2

Drawn by: AM Checked by: TD Scale: 1:200 @ A1

PROJECT NO: 14301 DWG NO: MP-JS-20-01 REV NO: 02

Drawing Status: SSDA


GENERAL NOTES

DO NOT SCALE FROM THIS DRAWING
CONFIRM ALL DIMENSIONS AND SETOUTS ON SITE
PRIOR TO MANUFACTURE & INSTALLATION
ALL WORK IN ACCORDANCE WITH
RELEVANT AUSTRALIAN STANDARDS
TO BE READ IN CONJUNCTION WITH
ENGINEERS DOCUMENTS


LEGEND



- EXISTING TURF & SOFT LANDSCAPING ZONES
- PROPOSED TURF
- PROPOSED SOFT LANDSCAPING
- PROPOSED SOFTFALL
- PROPOSED HARD LANDSCAPING
- EXISTING BUILT FORM AND ROADS
- EXISTING BUILDINGS
- EXISTING GRAVEL ROAD
- PROPOSED ROADWAY
- METAL DECK ROOFING
- POLYCARBONATE ROOFING
- LIGHTWEIGHT
- GLAZING
- BRICK FACE

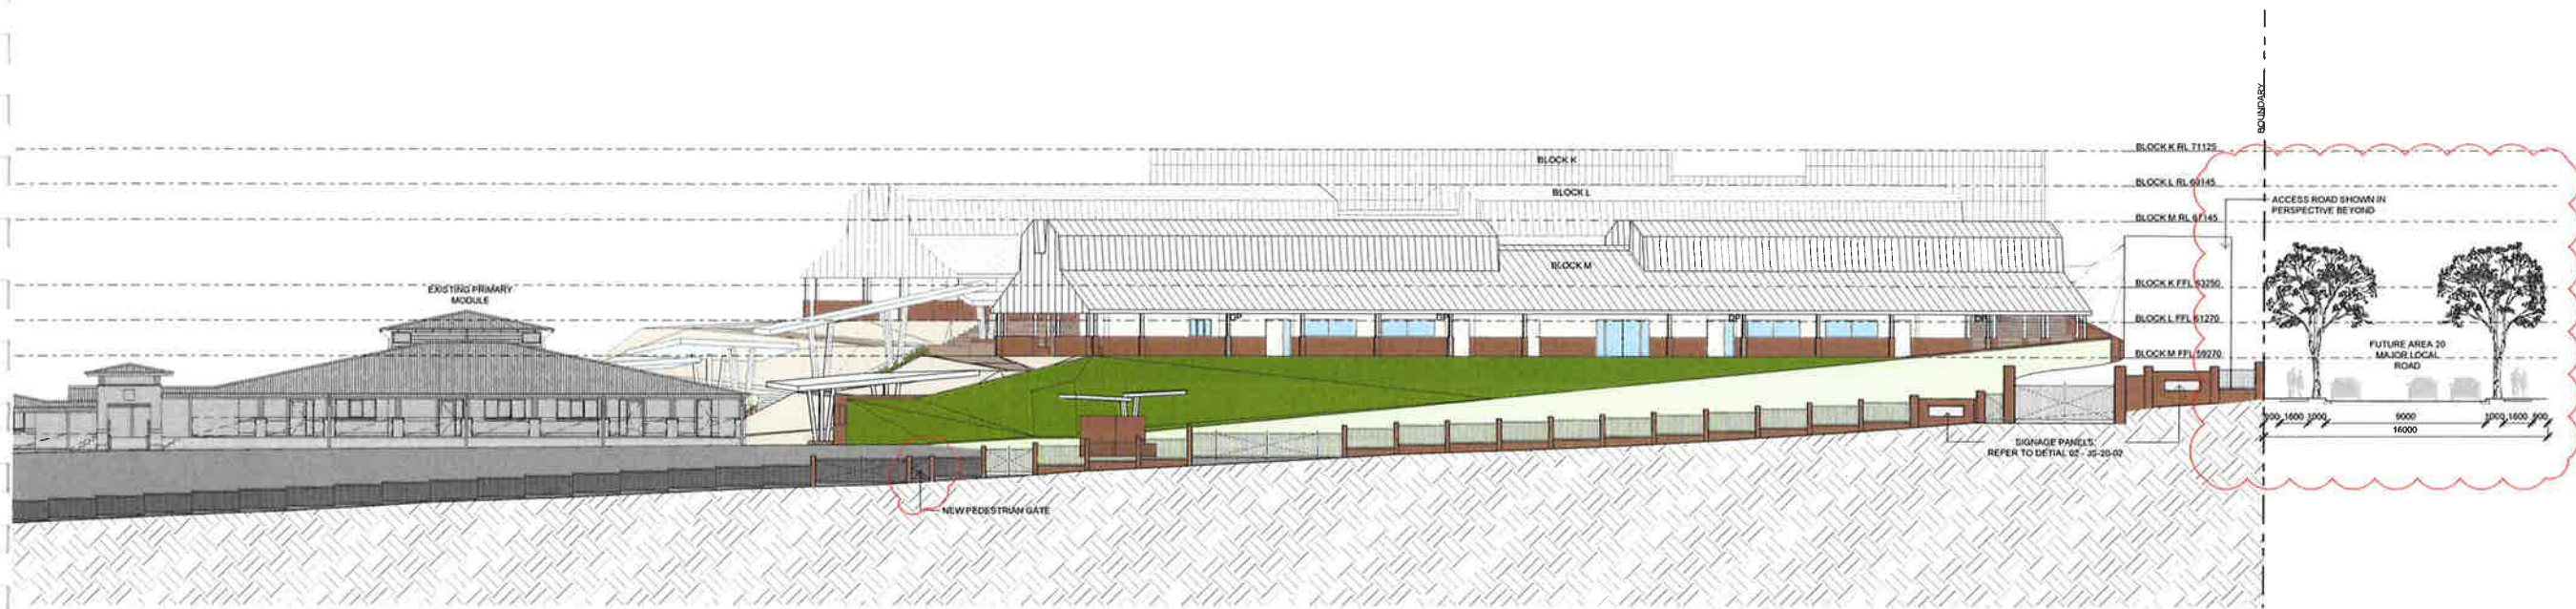

01 JUNIOR SCHOOL WORCESTER ROAD ELEVATION
1:200

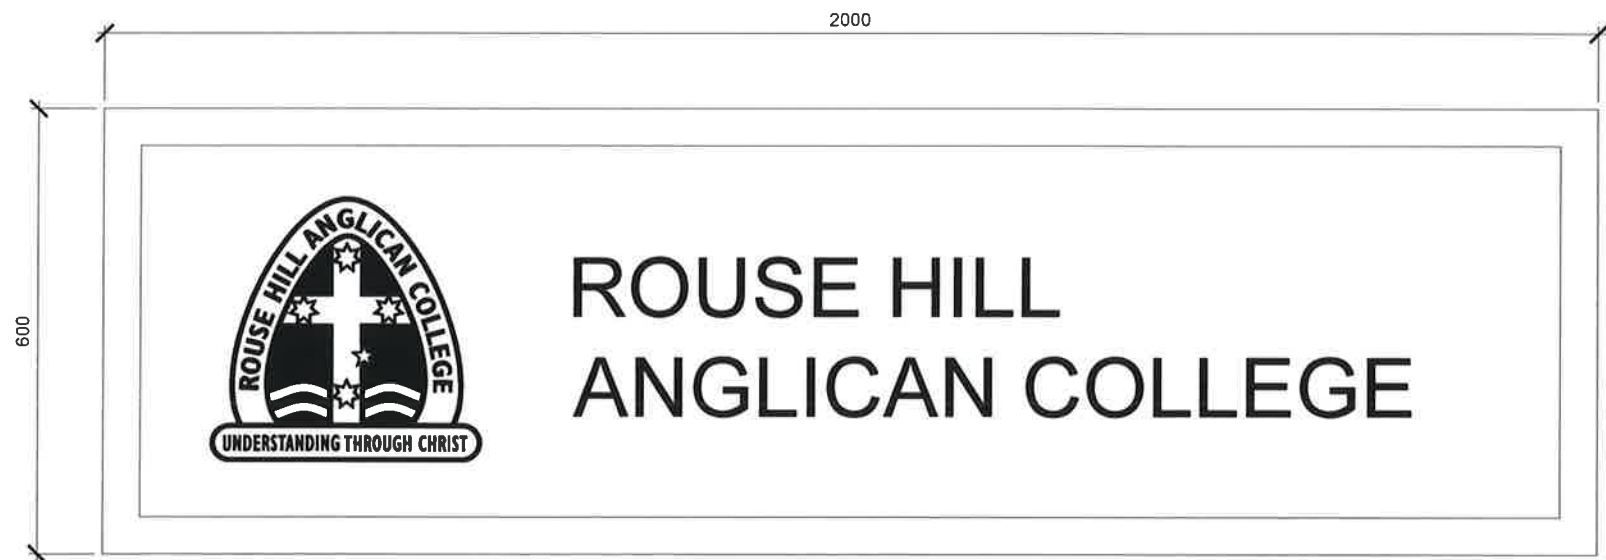

02 SIGNAGE
1:5



NSW GOVERNMENT
Planning

Issued under the Environmental Planning and Assessment Act 1979

Approved Application No. SSD 8006

granted on the 06/06/2018

Signed a

Sheet No. 38 of 70

02	19.01.18	SSDA RE-SUBMISSION
01	25.07.17	SSDA SUBMISSION
Rev	Date	Description
sydney	Level 2, 79 Myrtle St Chippendale 2008 Nominated Architect: Gerard Reinmuth 6629 T 02 9279 2226 F 02 9279 2227	
hobart	181 Elizabeth St Hobart 7000 Nominated Architect: Scott Balmforth 564 T 03 6234 6372 F 03 6231 4939	

TERROIR


Project:
ROUSE HILL ANGLICAN COLLEGE
MASTERPLAN 2016

Drawing Description:
PROPOSED JUNIOR SCHOOL
EXTENSION
ELEVATIONS 3


Drawn by: AM Checked by: TD Scale: 1:200@A1

PROJECT NO: 14301 DWG NO: MP-JS-20-02 REV NO: 02

Drawing Status: SSDA

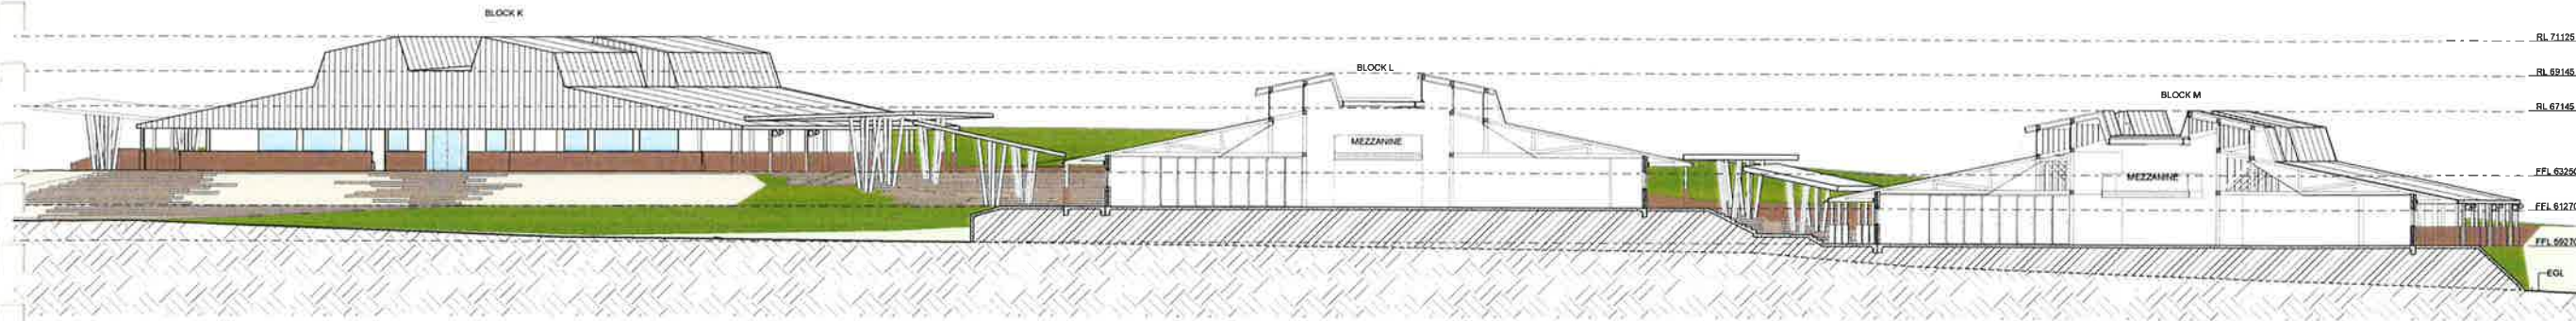


01 JUNIOR SCHOOL EAST WEST SECTION
1:200 @ A1

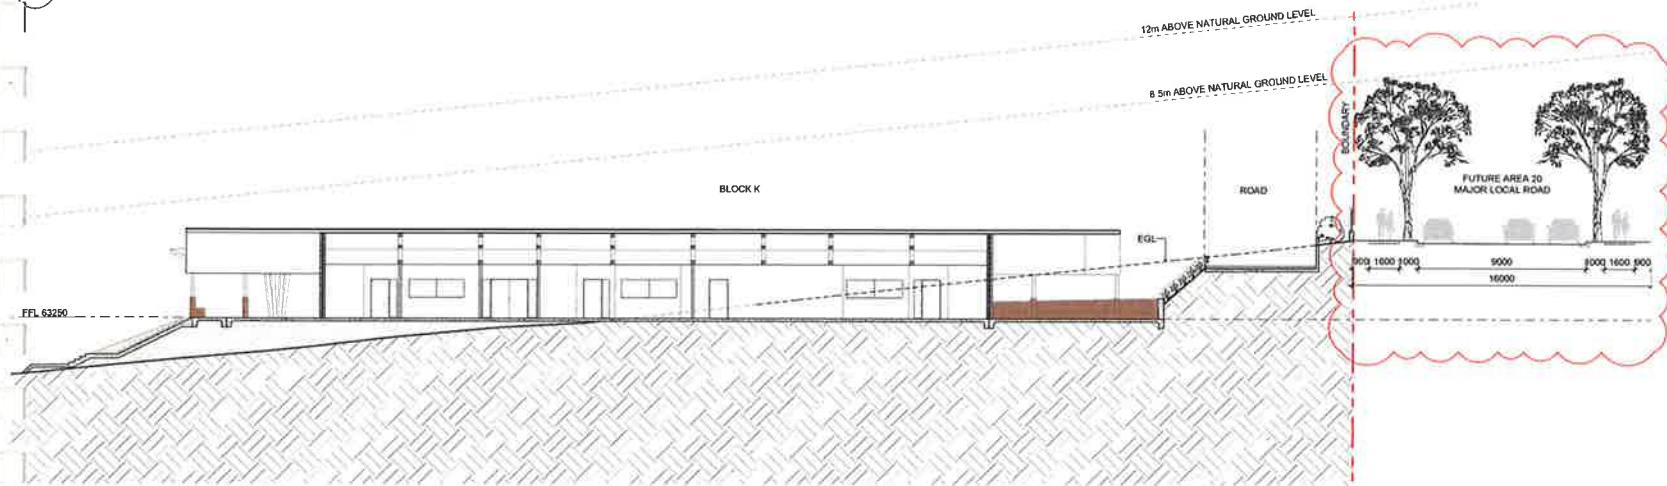


02 BLOCK K SECTION
1:200 @ A1



03 STEP RAMP SECTION
1:200 @ A1

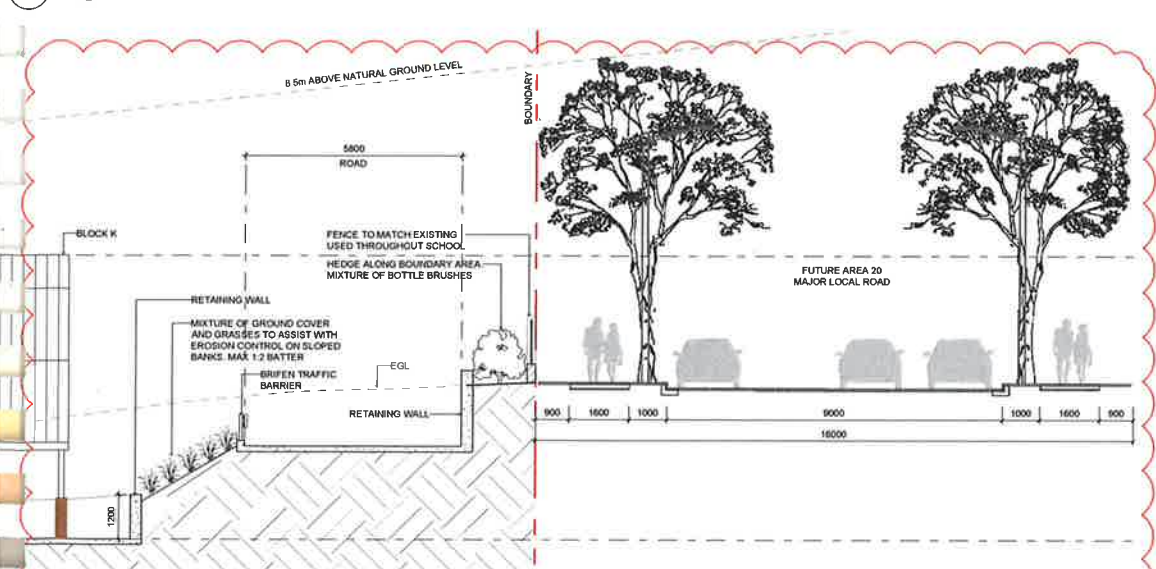

04 BOUNDARY CONDITION SECTION SHOWING AREA 20 ROADWAY
1:100 @ A1

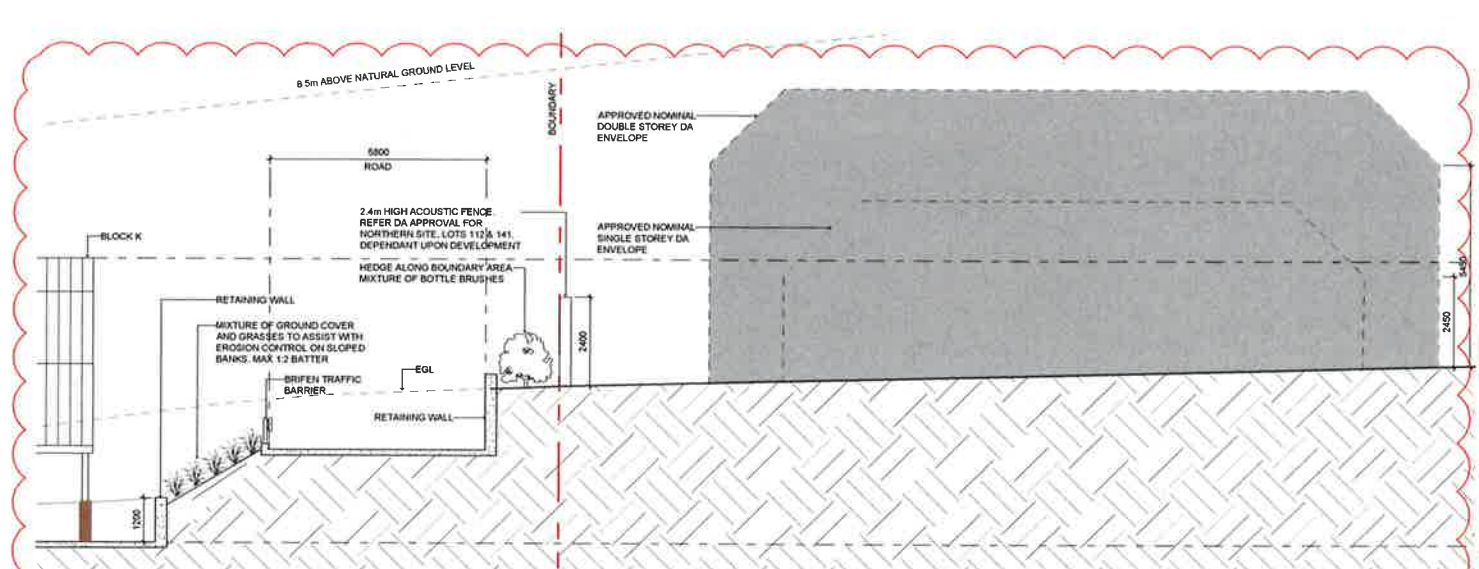

05 BOUNDARY CONDITION SECTION SHOWING APPROVED DEVELOPMENT
1:100 @ A1

GENERAL NOTES

DO NOT SCALE FROM THIS DRAWING

CONFIRM ALL DIMENSIONS AND SETOUTS ON SITE PRIOR TO MANUFACTURE & INSTALLATION

ALL WORK IN ACCORDANCE WITH RELEVANT AUSTRALIAN STANDARDS

TO BE READ IN CONJUNCTION WITH ENGINEERS DOCUMENTS

LEGEND



- EXISTING TURF & SOFT LANDSCAPING ZONES
- PROPOSED TURF
- PROPOSED SOFT LANDSCAPING
- PROPOSED SOFTFALL
- PROPOSED HARD LANDSCAPING
- EXISTING BUILT FORM AND ROADS
- EXISTING BUILDINGS
- EXISTING GRAVEL ROAD
- PROPOSED ROADWAY
- METAL DECK ROOFING
- POLYCARBONATE ROOFING
- LIGHTWEIGHT
- GLAZING
- BRICK FACE



NSW GOVERNMENT
Planning

Issued under the Environmental Planning and Assessment Act 1979

Approved Application No. SSD 8006

granted on the 06/06/2018

Signed *a*

Sheet No. 39 of 70

02 19 01 18
01 SSDA RESUBMISSION - BOUNDARY CONDITION
25 07 17
SSDA SUBMISSION

Rev Date
Description

sydney Level 2, 79 Myrtle St
Chippendale 2008
Nominated Architect: Gerard Reinmuth 6629
T 02 9279 2228
F 02 9279 2227

hobart 181 Elizabeth St
Hobart 7000
Nominated Architect: Scott Balmforth 564
T 03 6234 6372
F 03 6231 4939

TERROIR

Project:
ROUSE HILL ANGLICAN COLLEGE
MASTERPLAN 2016

Drawing Description:
PROPOSED JUNIOR SCHOOL
EXTENSION
SECTIONS 1

Drawn by: AM Checked by: TD Scale: AS SHOWN

PROJECT NO: DWG NO: REV NO:
14301 MP-JS-30-00 02

Drawing Status: SSDA

GENERAL NOTES

DO NOT SCALE FROM THIS DRAWING

CONFIRM ALL DIMENSIONS AND SETOUTS ON SITE PRIOR TO MANUFACTURE & INSTALLATION


ALL WORK IN ACCORDANCE WITH RELEVANT AUSTRALIAN STANDARDS

TO BE READ IN CONJUNCTION WITH ENGINEERS DOCUMENTS

LEGEND




- EXISTING TURF & SOFT LANDSCAPING ZONES
- PROPOSED TURF
- PROPOSED SOFT LANDSCAPING
- PROPOSED SOFTFALL
- PROPOSED HARD LANDSCAPING
- EXISTING BUILT FORM AND ROADS
- EXISTING BUILDINGS
- EXISTING GRAVEL ROAD
- PROPOSED ROADWAY
- METAL DECK ROOFING
- POLYCARBONATE ROOFING
- LIGHTWEIGHT
- GLAZING
- BRICK FACE

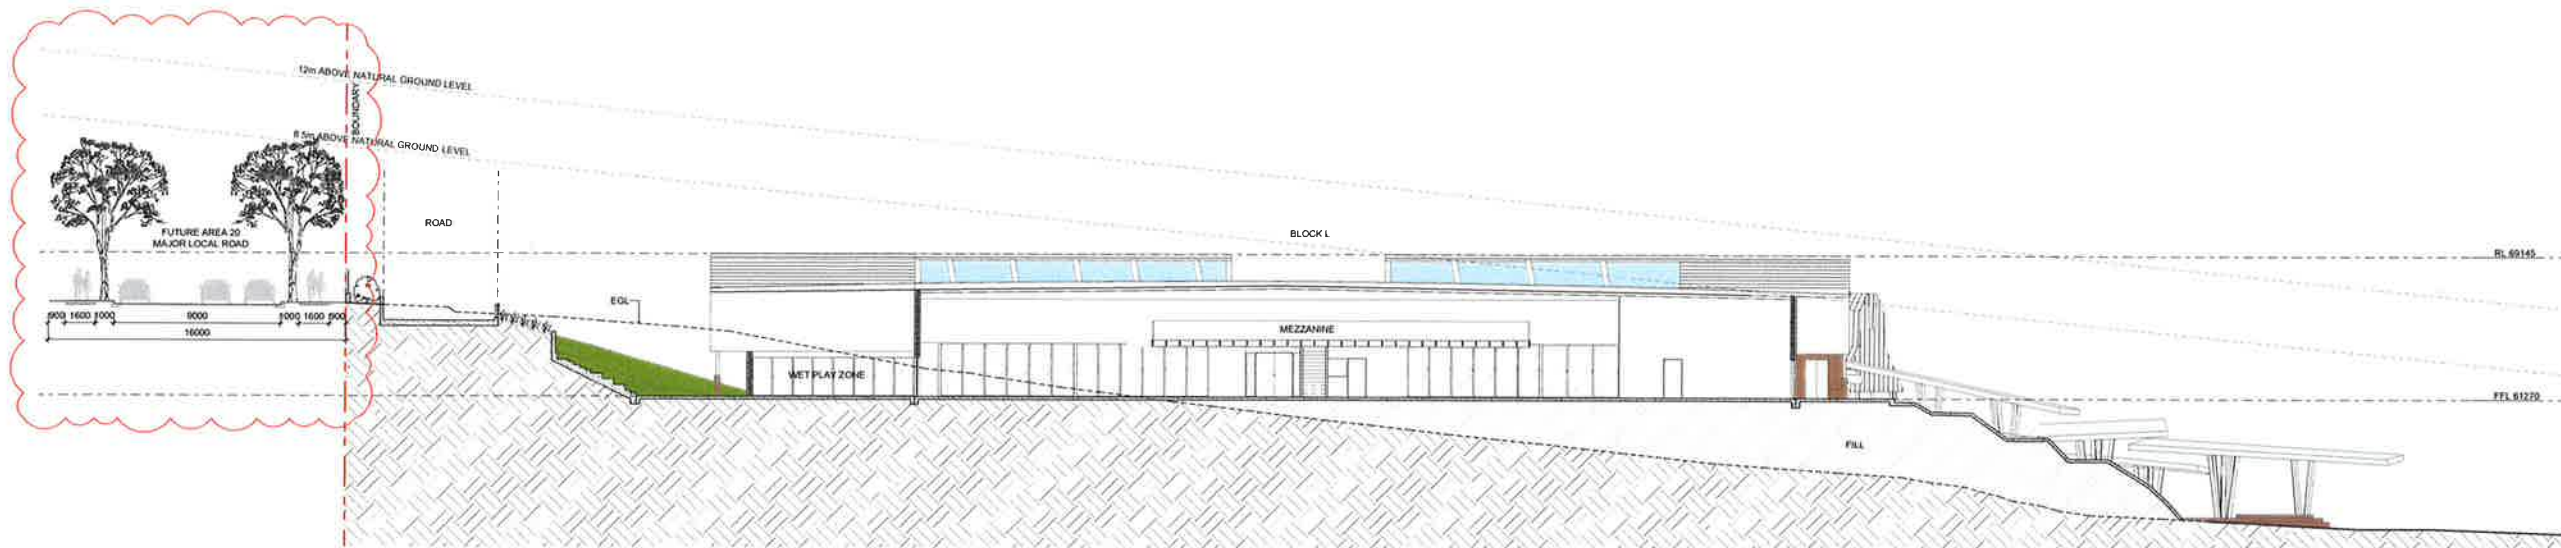


01 BLOCK L SECTION

JS-30-01 1:200 @ A1

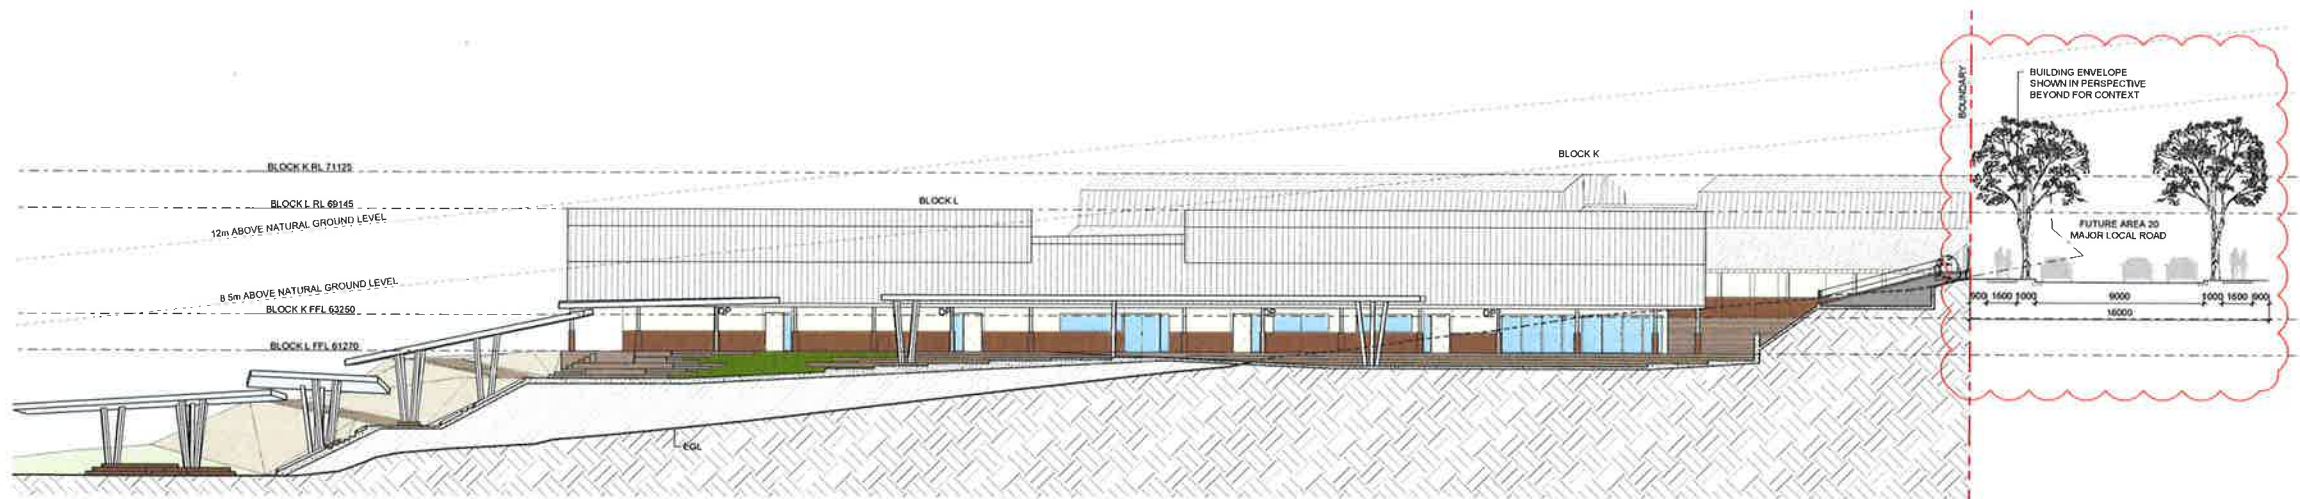

02 STEP RAMP SECTION

JS-30-02 1:200 @ A1

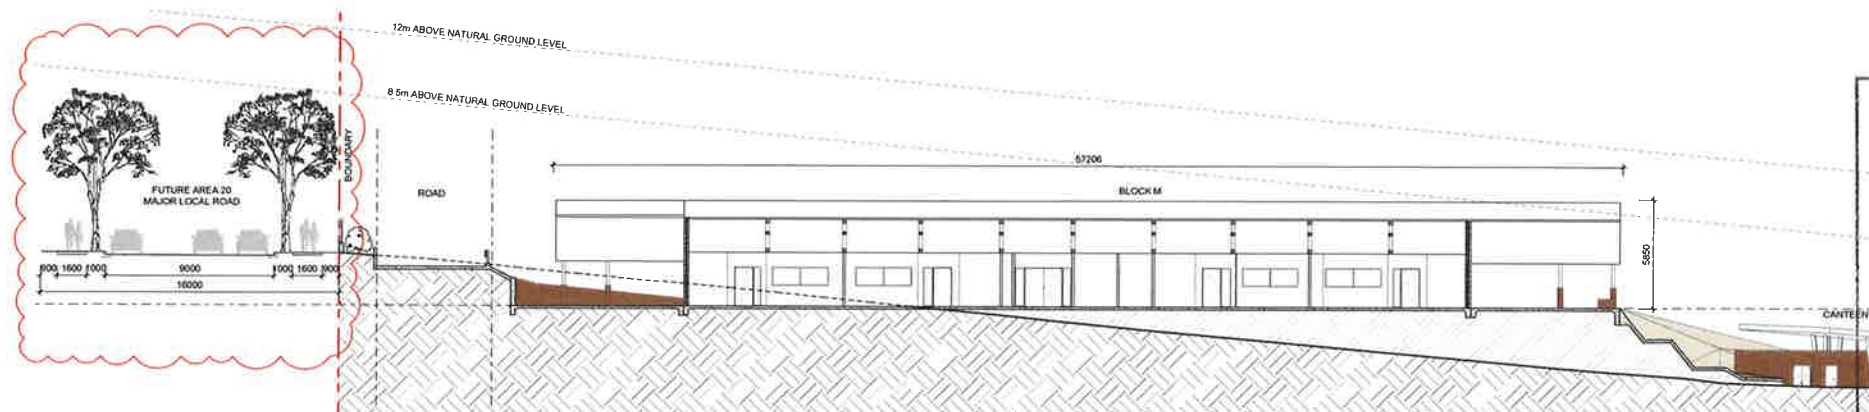

03 BLOCK M SECTION

JS-30-03 1:200 @ A1

NSW GOVERNMENT
Planning

Issued under the Environmental Planning and Assessment Act 1979

Approved Application No. SSD 8006

granted on the 06/06/2018

Signed [Signature]

Sheet No. 70 of 70

02 19.01.18
SSDA RESUBMISSION - BOUNDARY CONDITION
01 25.07.17
SSDA SUBMISSION

Rev	Date	Description
sydney	19.01.18	Level 2, 79 Myrtle St Chippendale 2008 Nominated Architect: Gerard Reinmuth 6629 T 02 9279 2226 F 02 9279 2227
hobart	18.11.18	181 Elizabeth St Hobart 7000 Nominated Architect: Scott Balmforth 564 T 03 6234 6372 F 03 6231 4939

TERROIR

Project:
ROUSE HILL ANGLICAN COLLEGE
MASTERPLAN 2016

Drawing Description:
PROPOSED JUNIOR SCHOOL
EXTENSION
SECTIONS 2

Drawn by: AM Checked by: TD Scale: 1:200 @ A1

PROJECT NO: 14301 DWG NO: MP-JS-30-01 REV NO: 02

Drawing Status: SSDA