


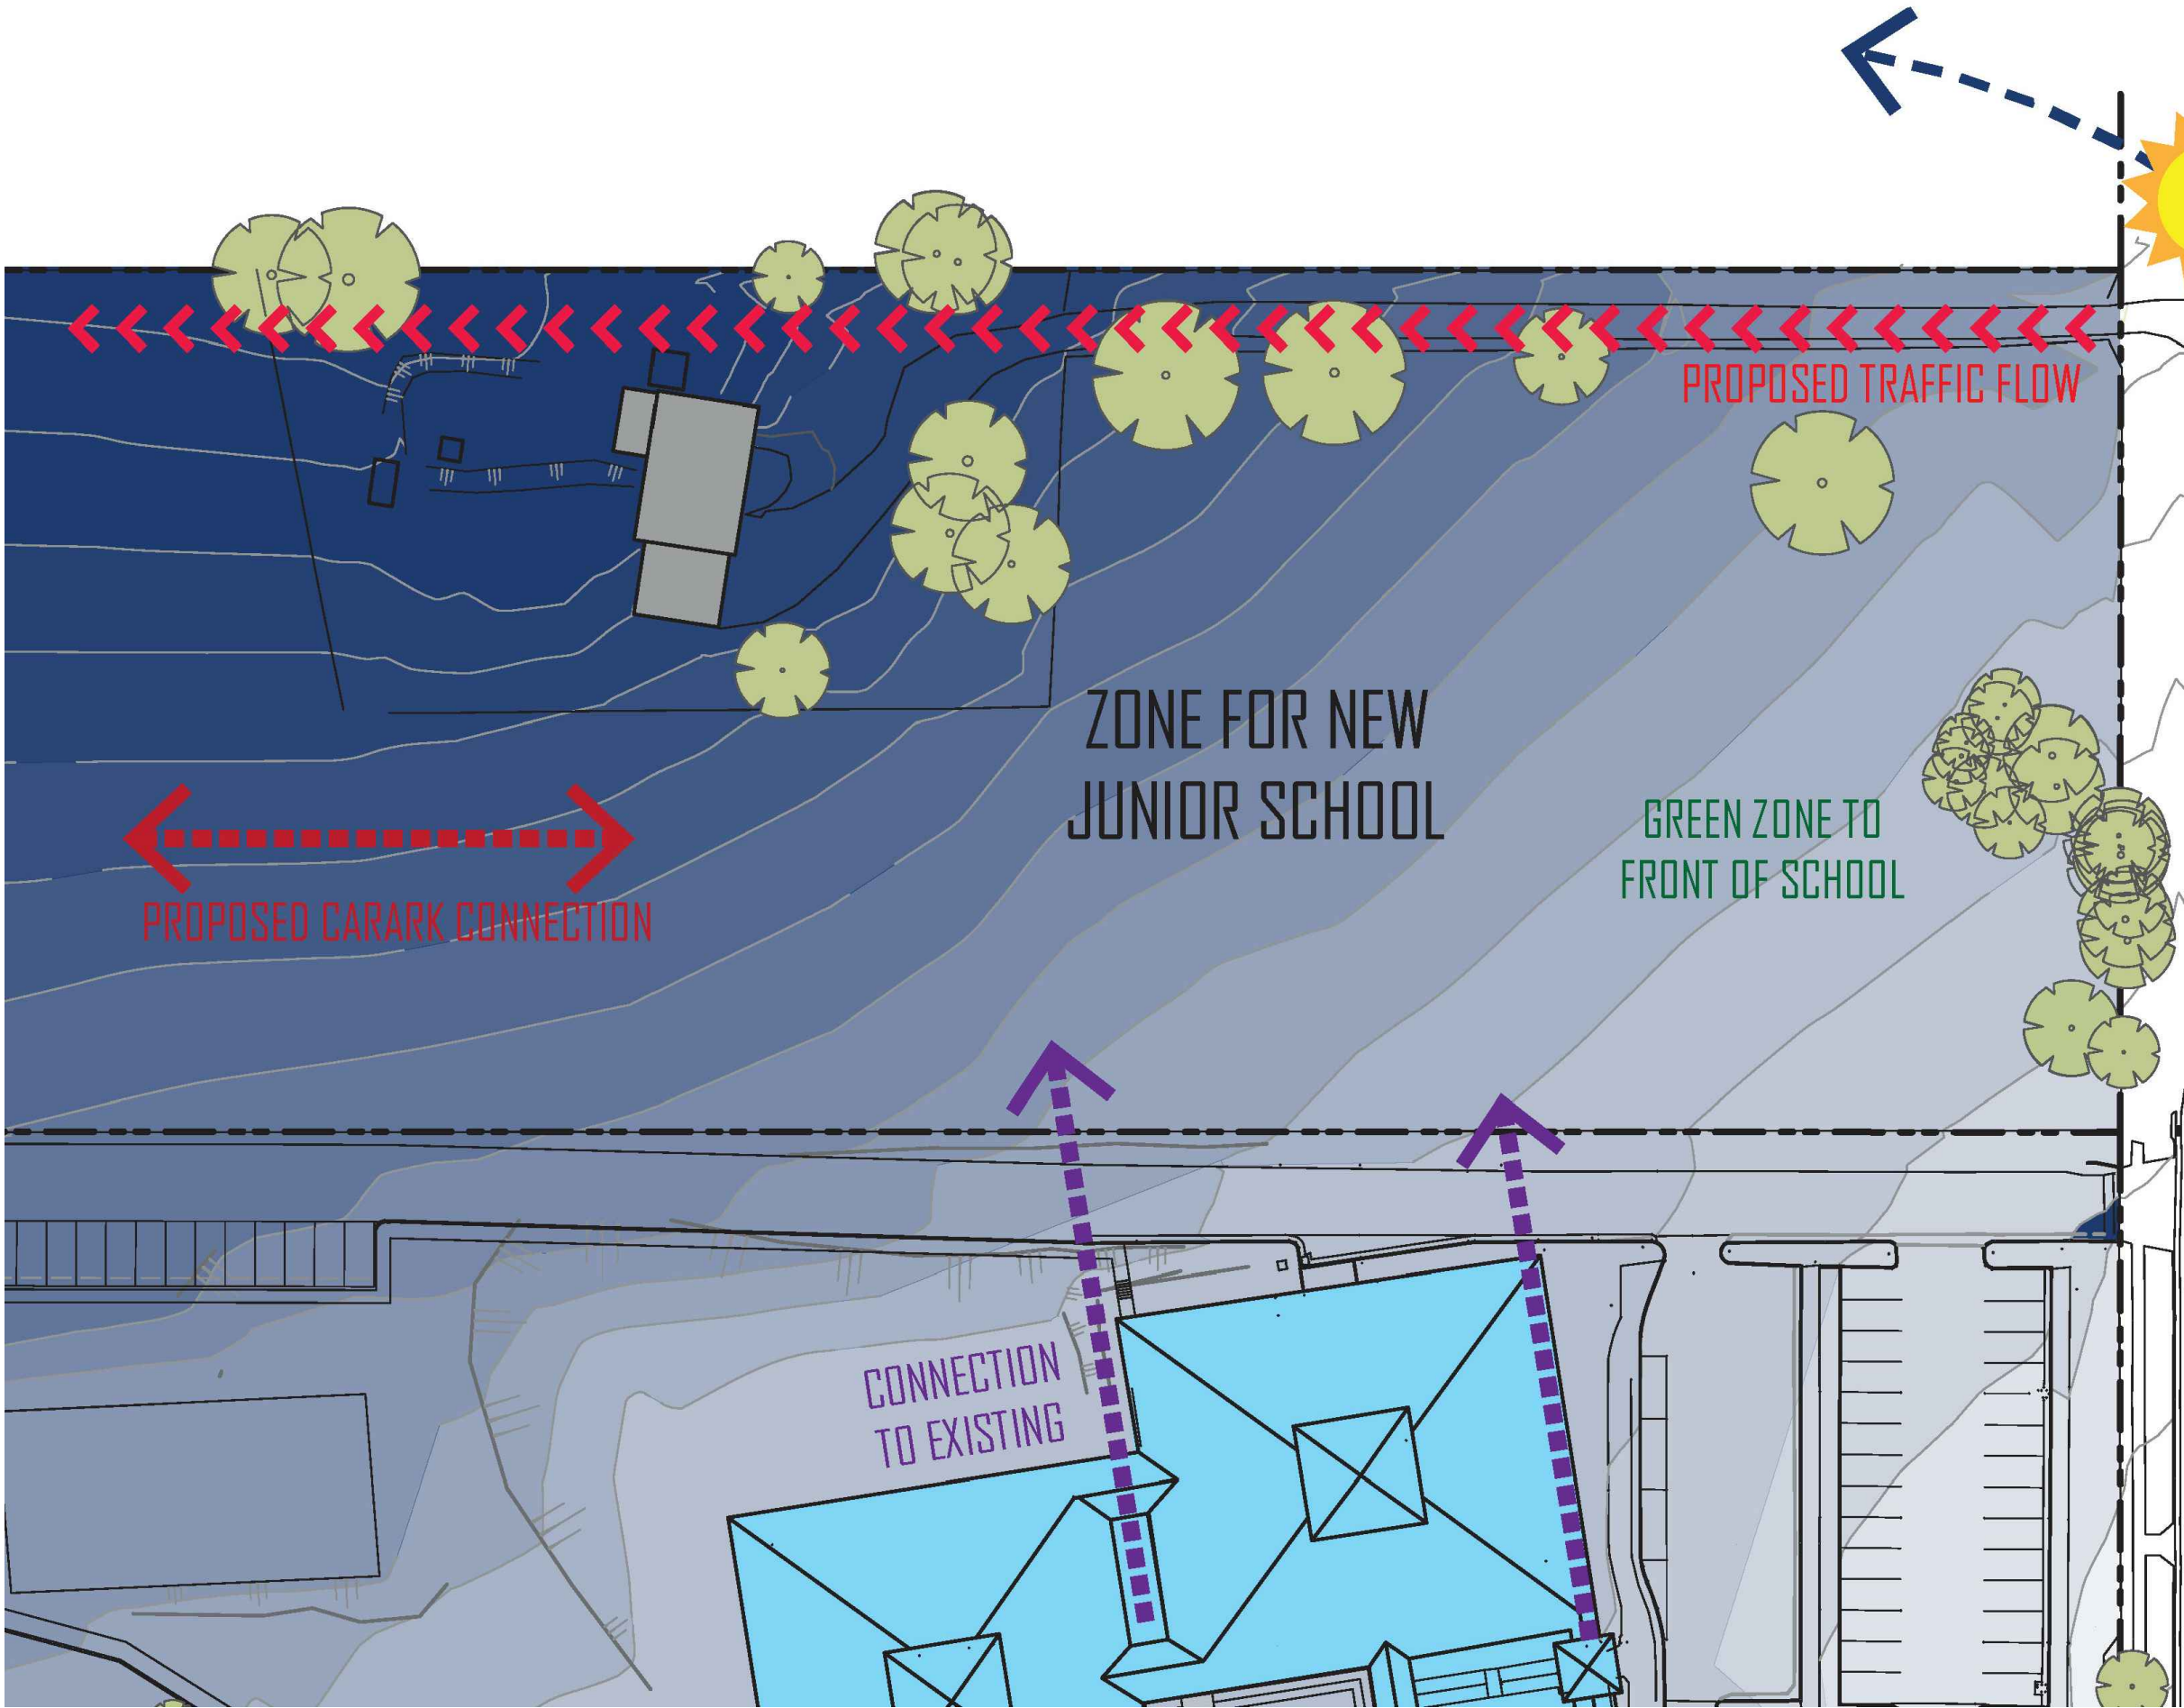


JUNIOR SCHOOL

WIND ANALYSIS




ANNUAL WIND ROSE 9AM

ANNUAL WIND ROSE 3PM


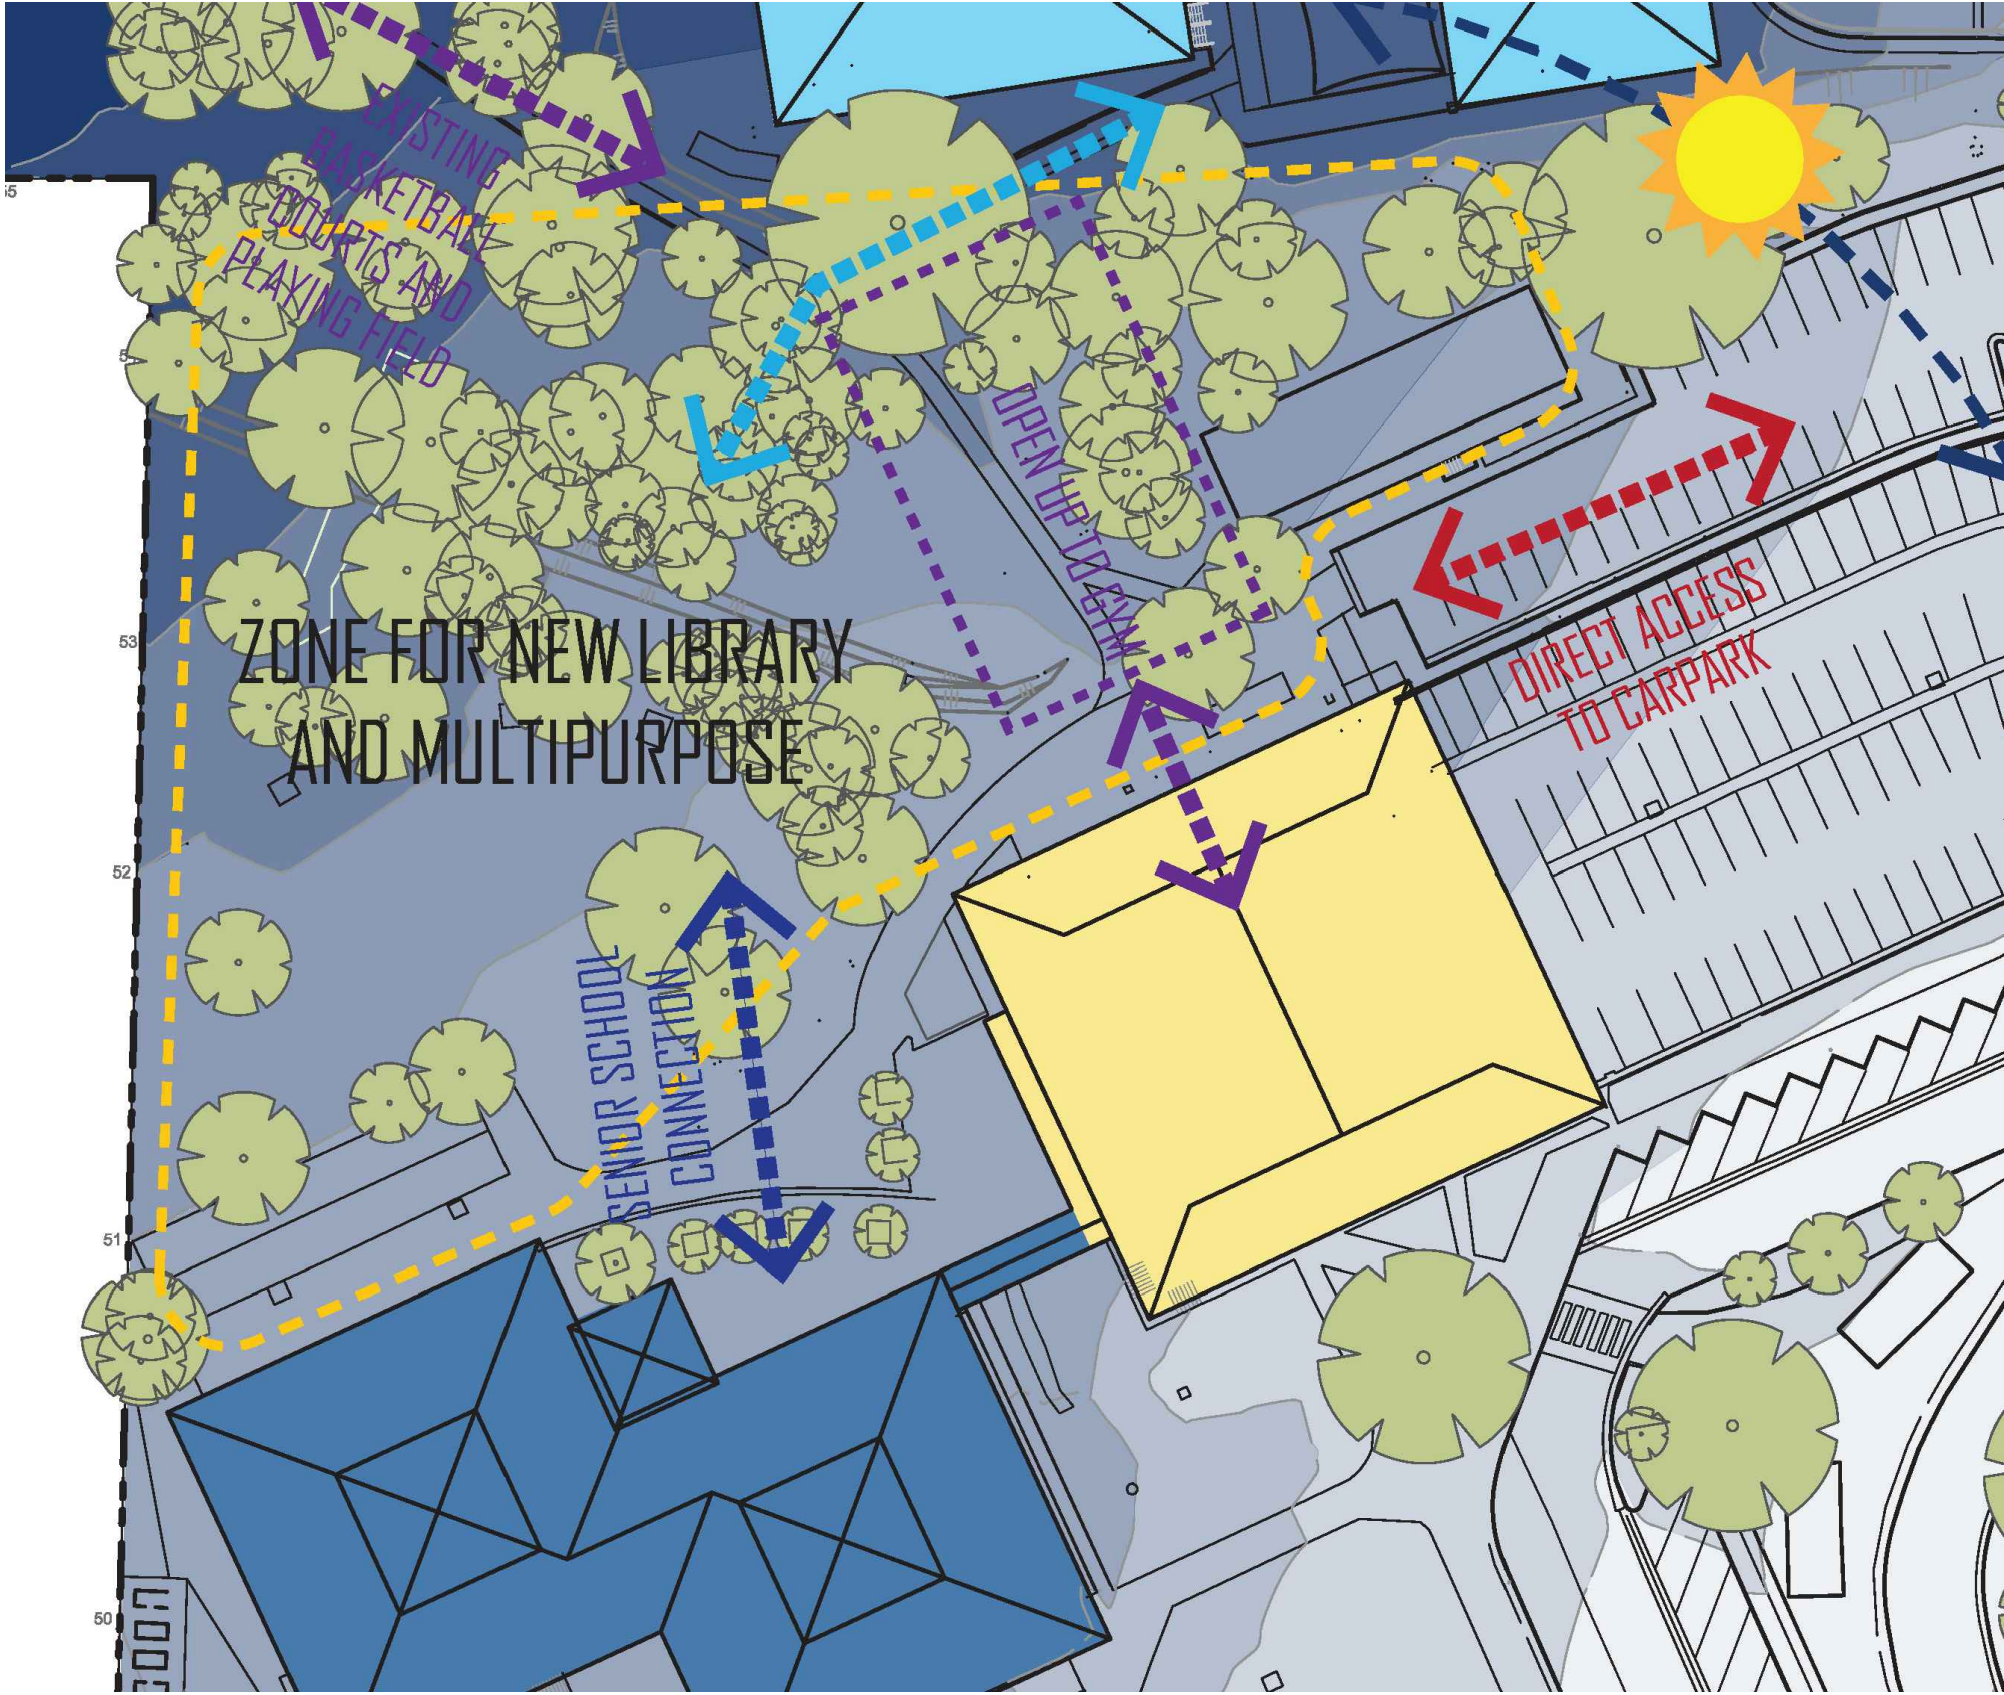


HUB

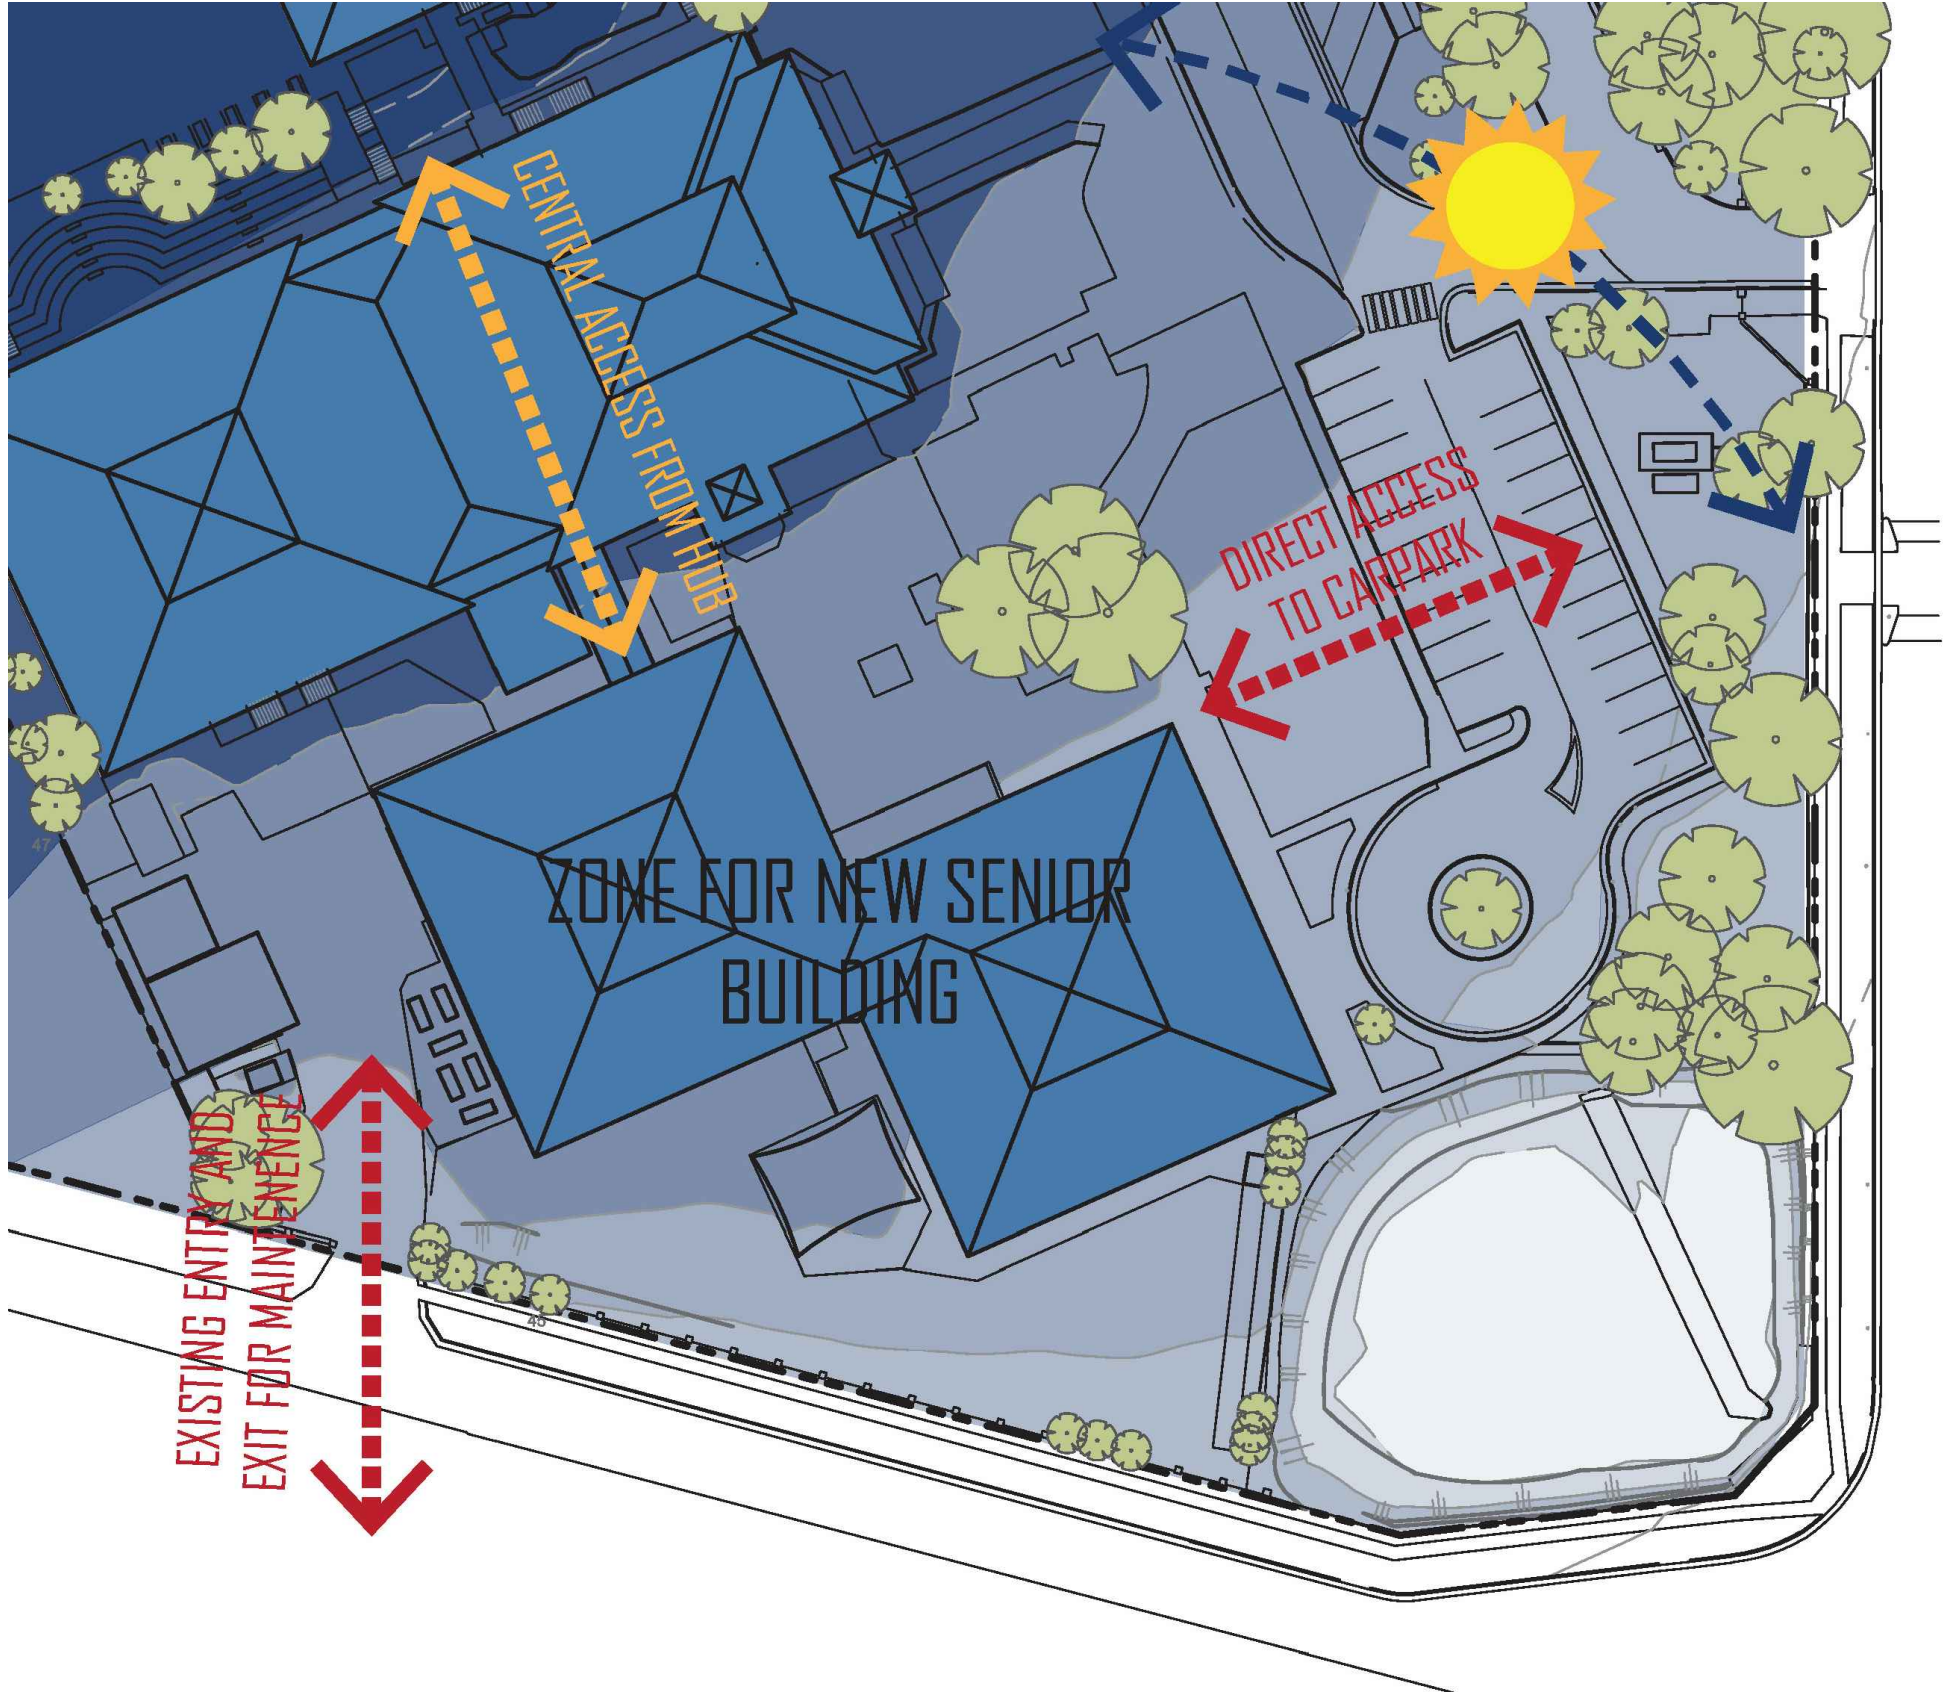

SENIOR SCHOOL

CONTOUR LEGEND

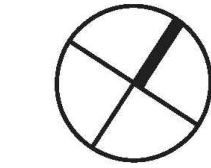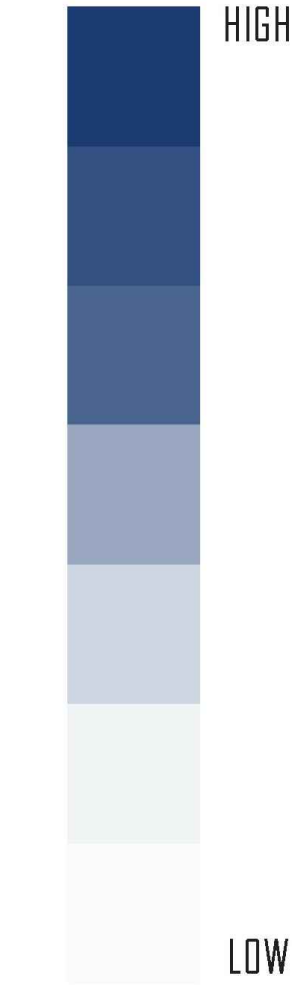

GENERAL NOTES


DO NOT SCALE FROM THIS DRAWING

CONFIRM ALL DIMENSIONS AND SETOUTS ON SITE PRIOR TO MANUFACTURE & INSTALLATION

ALL WORK IN ACCORDANCE WITH RELEVANT AUSTRALIAN STANDARDS

TO BE READ IN CONJUNCTION WITH ENGINEERS DOCUMENTS

LEGEND

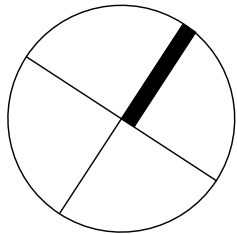


01	25.07.17 SSDA SUBMISSION
Rev	Date Description
sydney	Level 2, 79 Myrtle St Chippendale 2008 Nominated Architect: Gerard Reinmuth 6629 T 02 9279 2226 F 02 9279 2227
hobart	181 Elizabeth St Hobart 7000 Nominated Architect: Scott Balmforth 564 T 03 6234 6372 F 03 6231 4939


TERROIR

Project:
ROUSE HILL ANGLICAN COLLEGE
MASTERPLAN 2016


Drawing Description:
SITE ANALYSIS

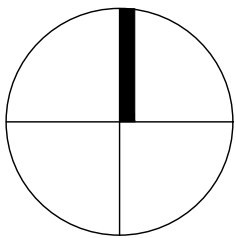


EXISTING

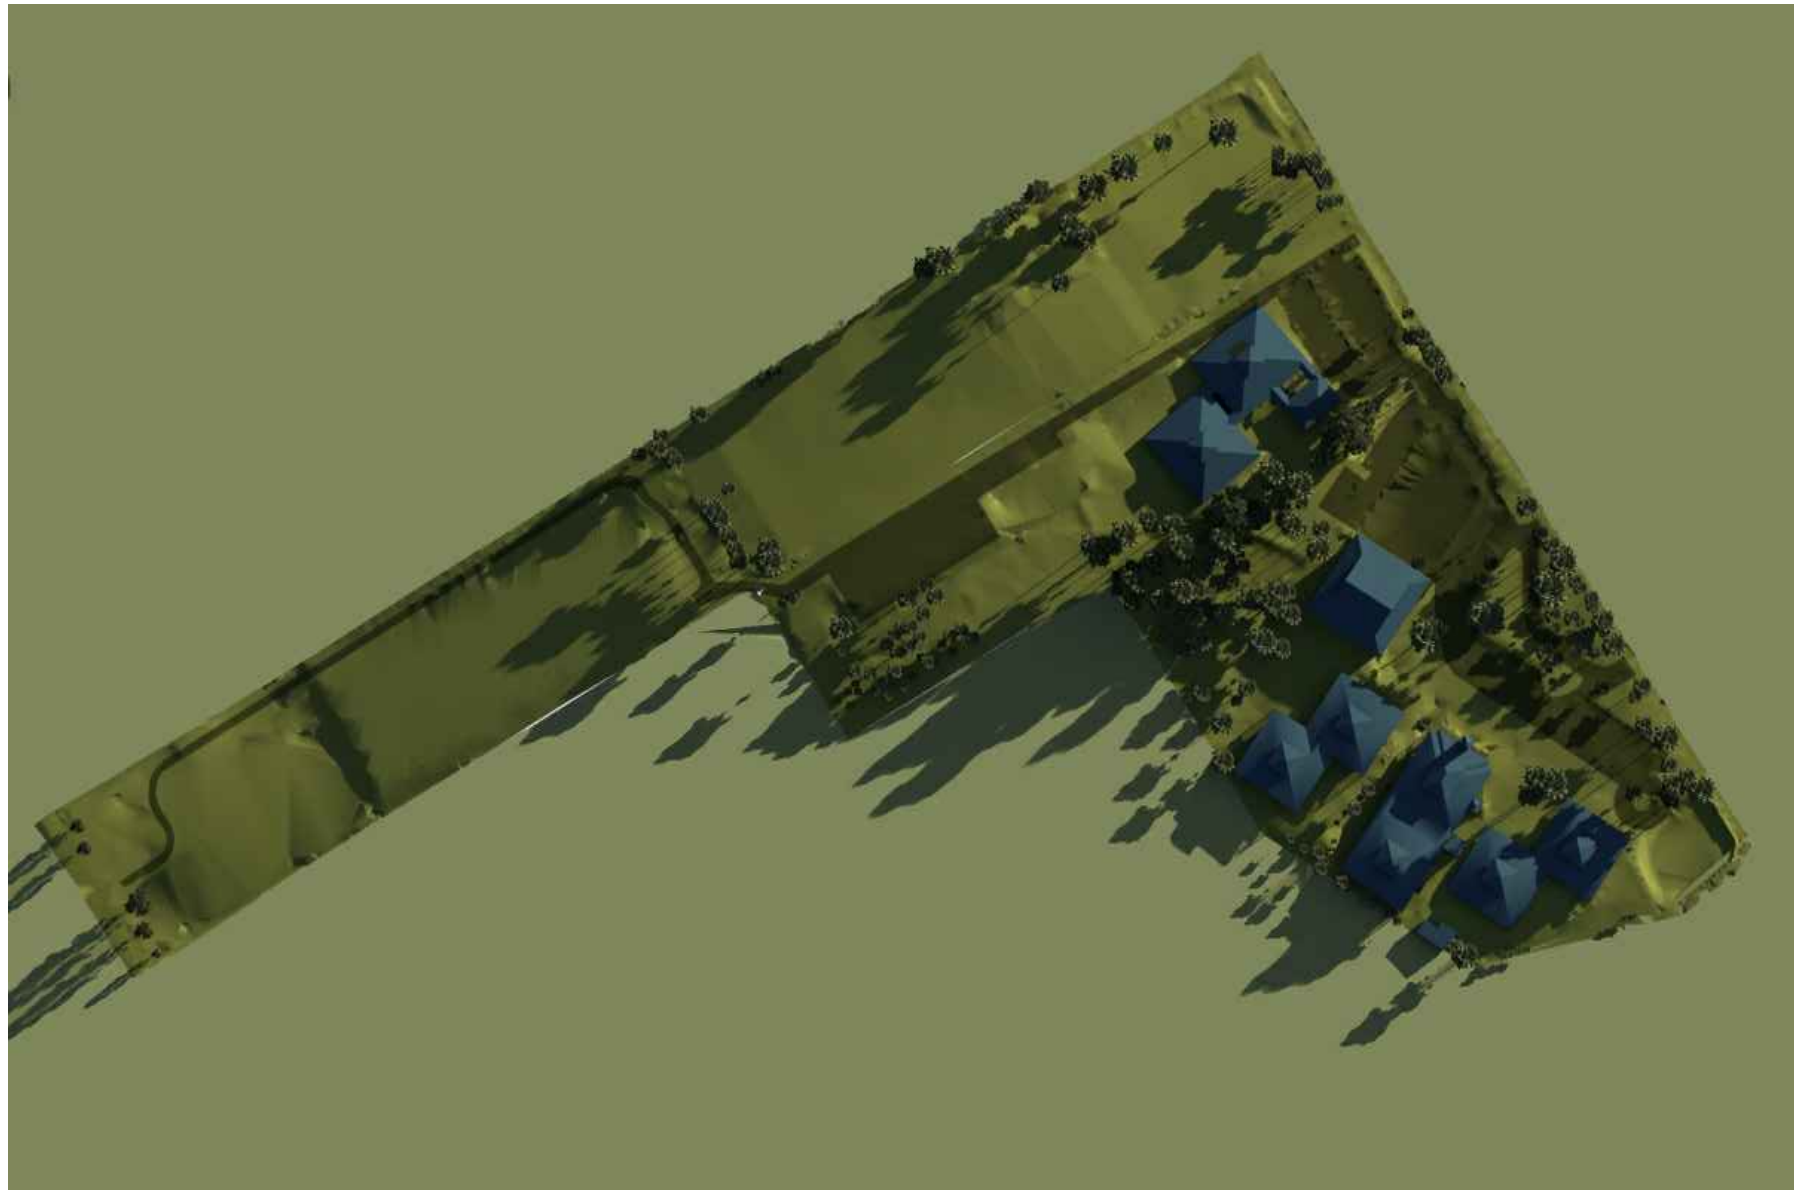

SHADOW DIAGRAM JUNE 21ST 9AM

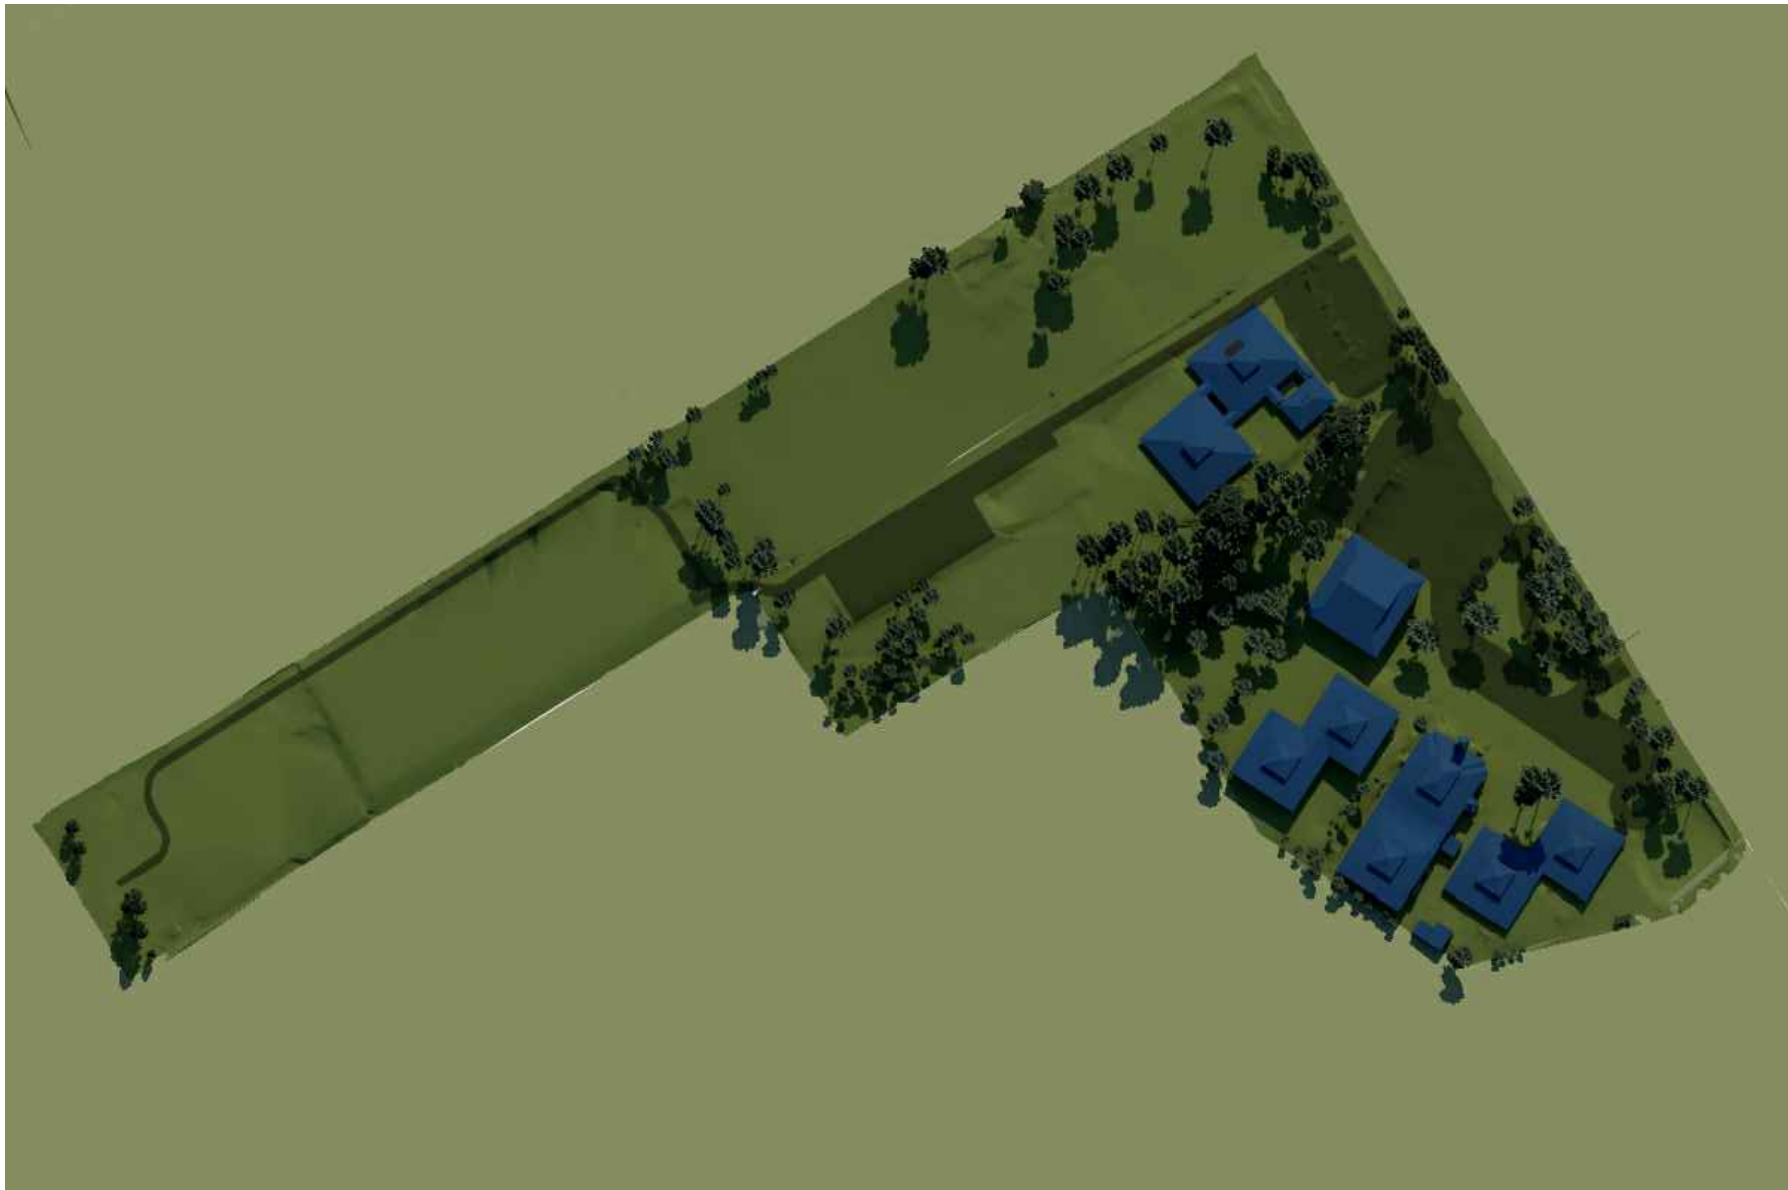


SHADOW DIAGRAM JUNE 21ST 12PM

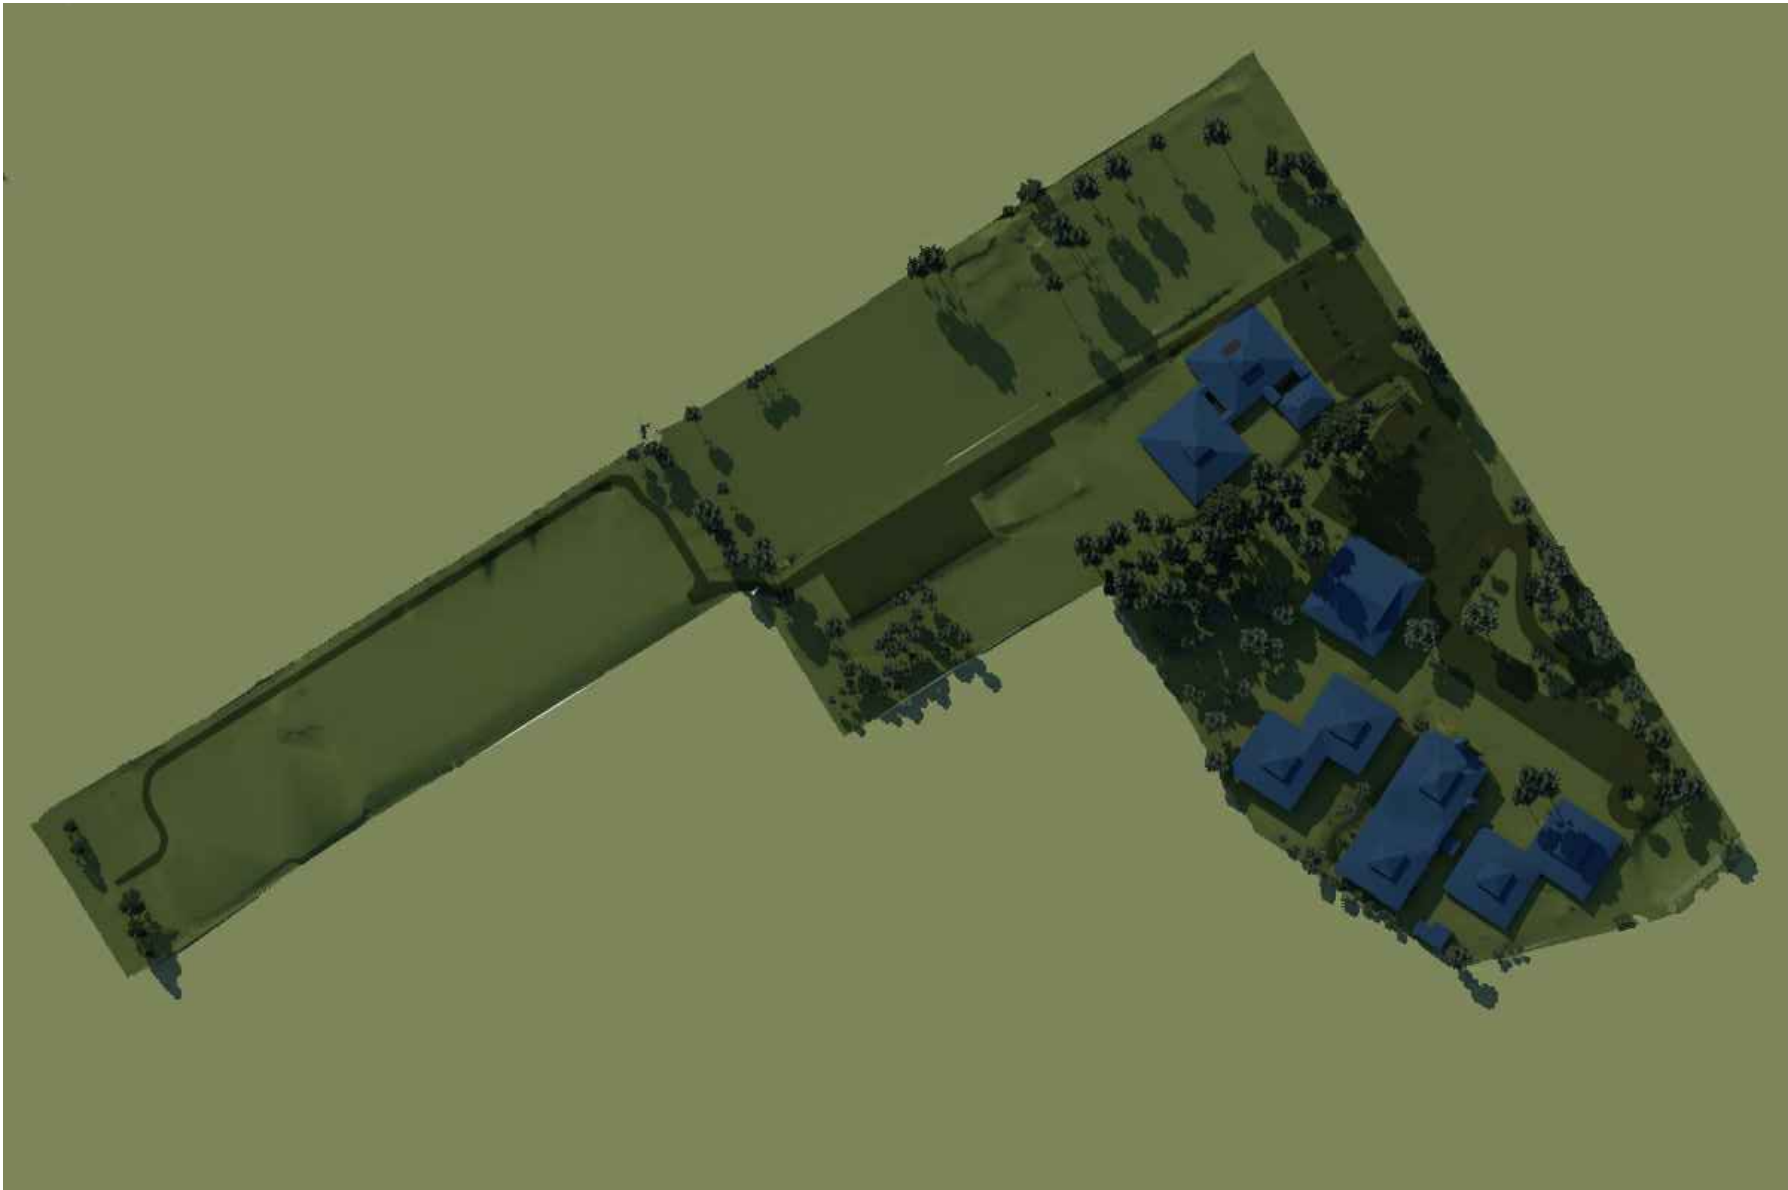


SHADOW DIAGRAM JUNE 21ST 3PM


PROPOSED

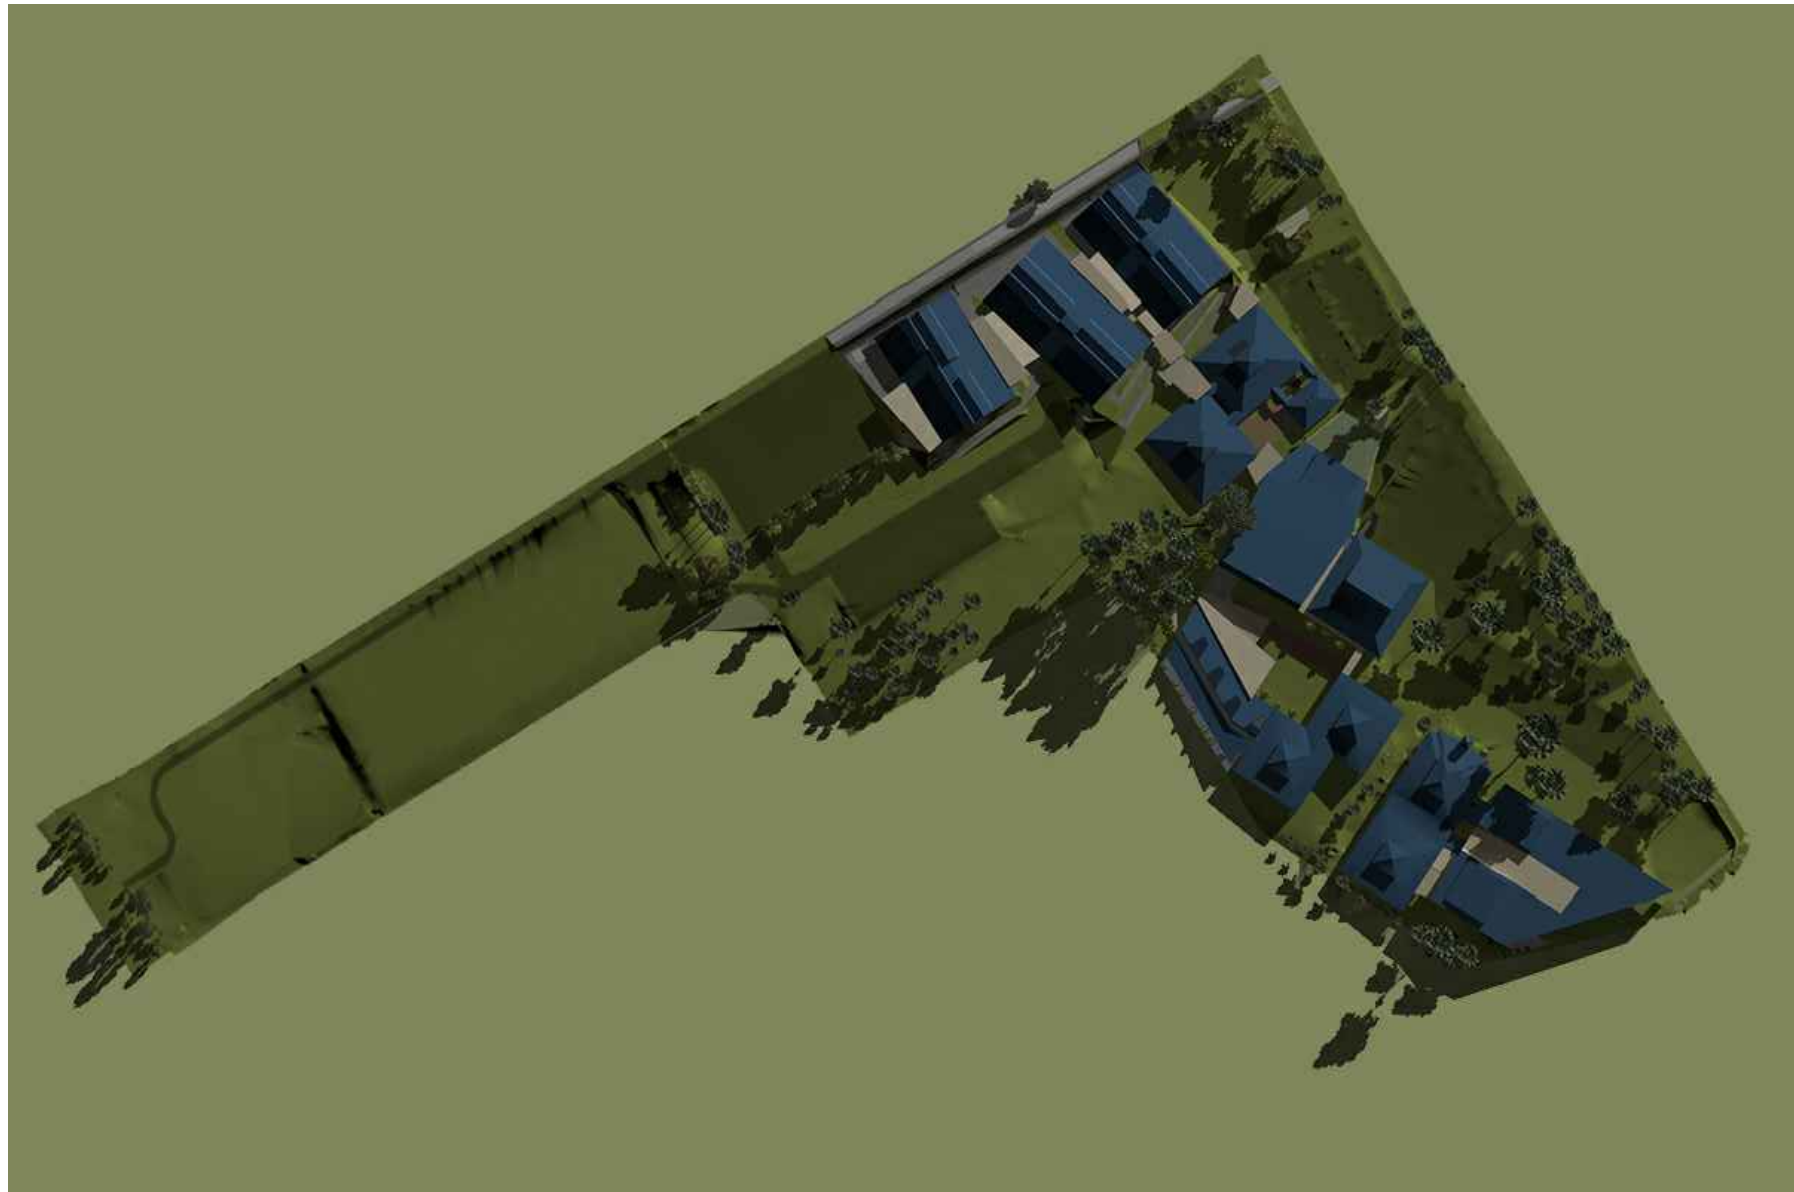

SHADOW DIAGRAM JUNE 21ST 9AM

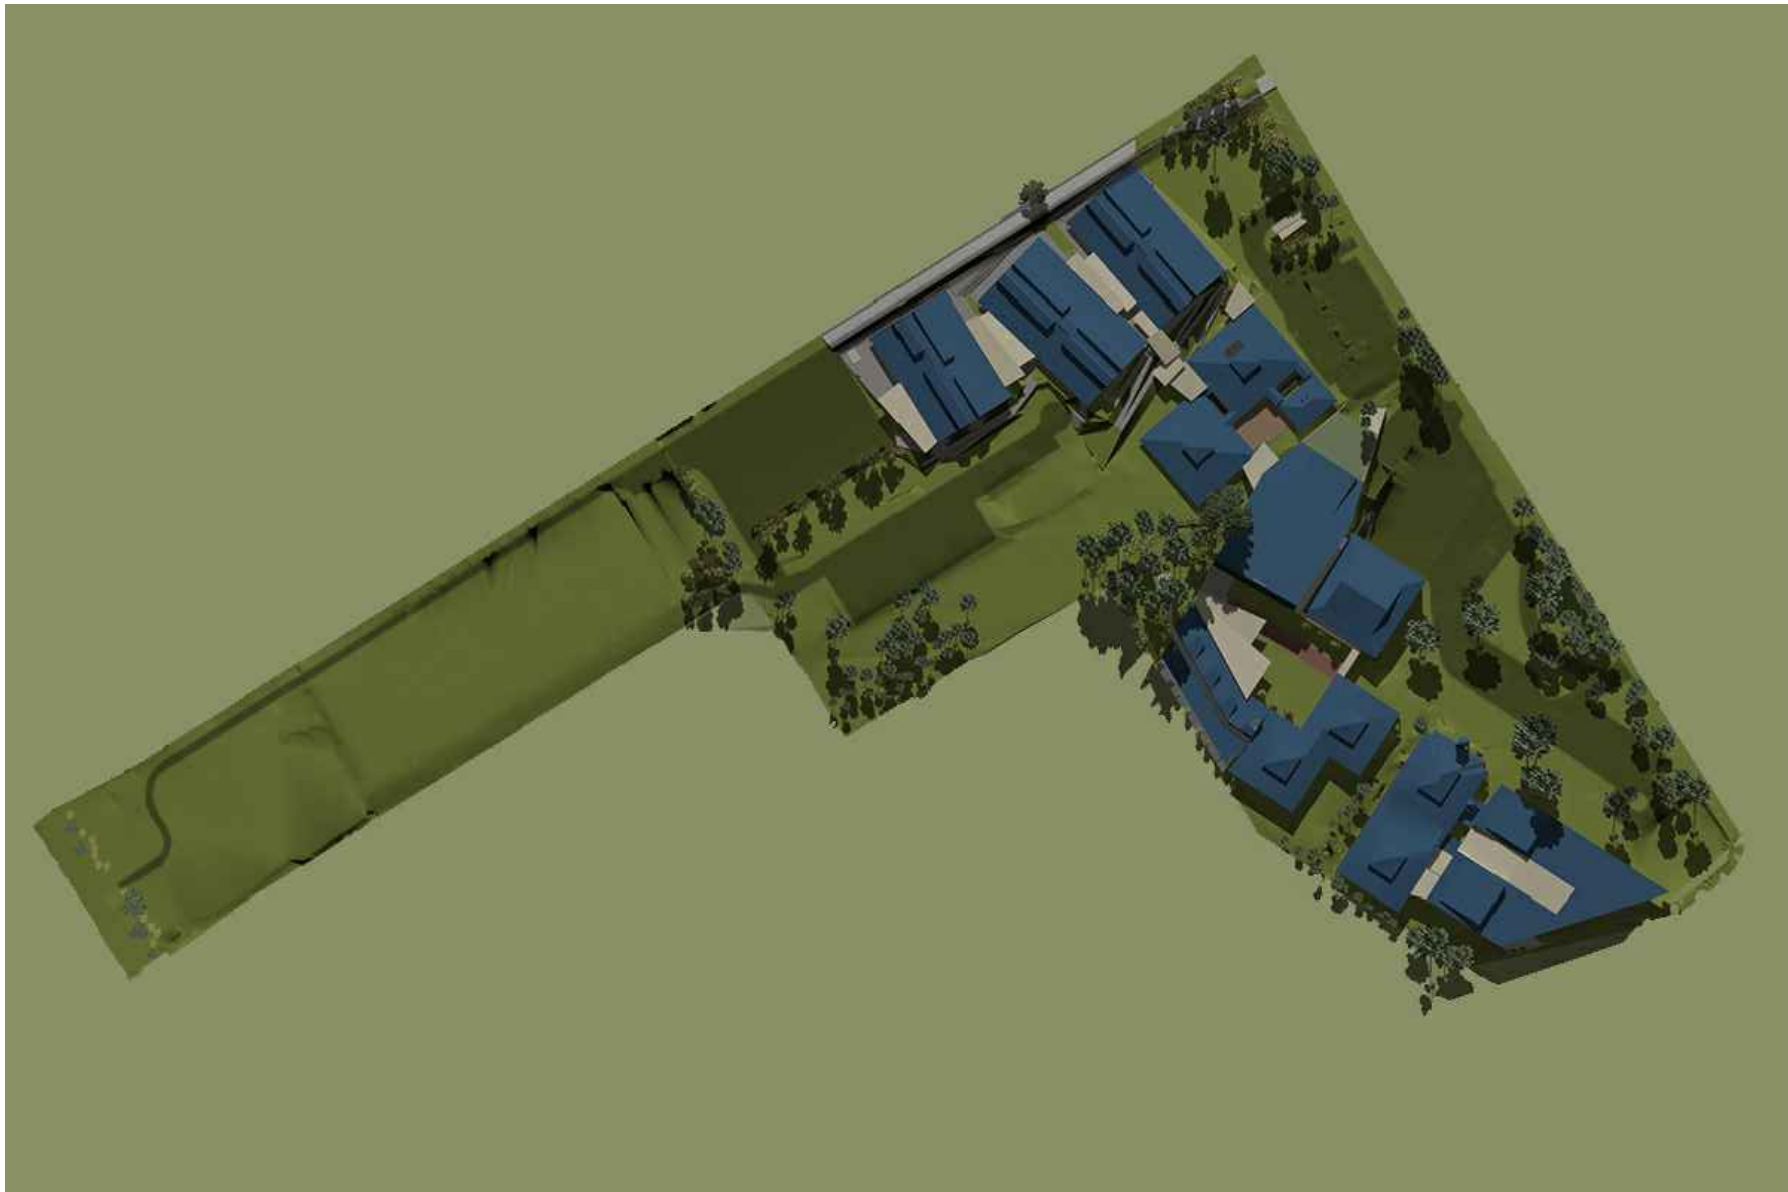

SHADOW DIAGRAM JUNE 21ST 12PM

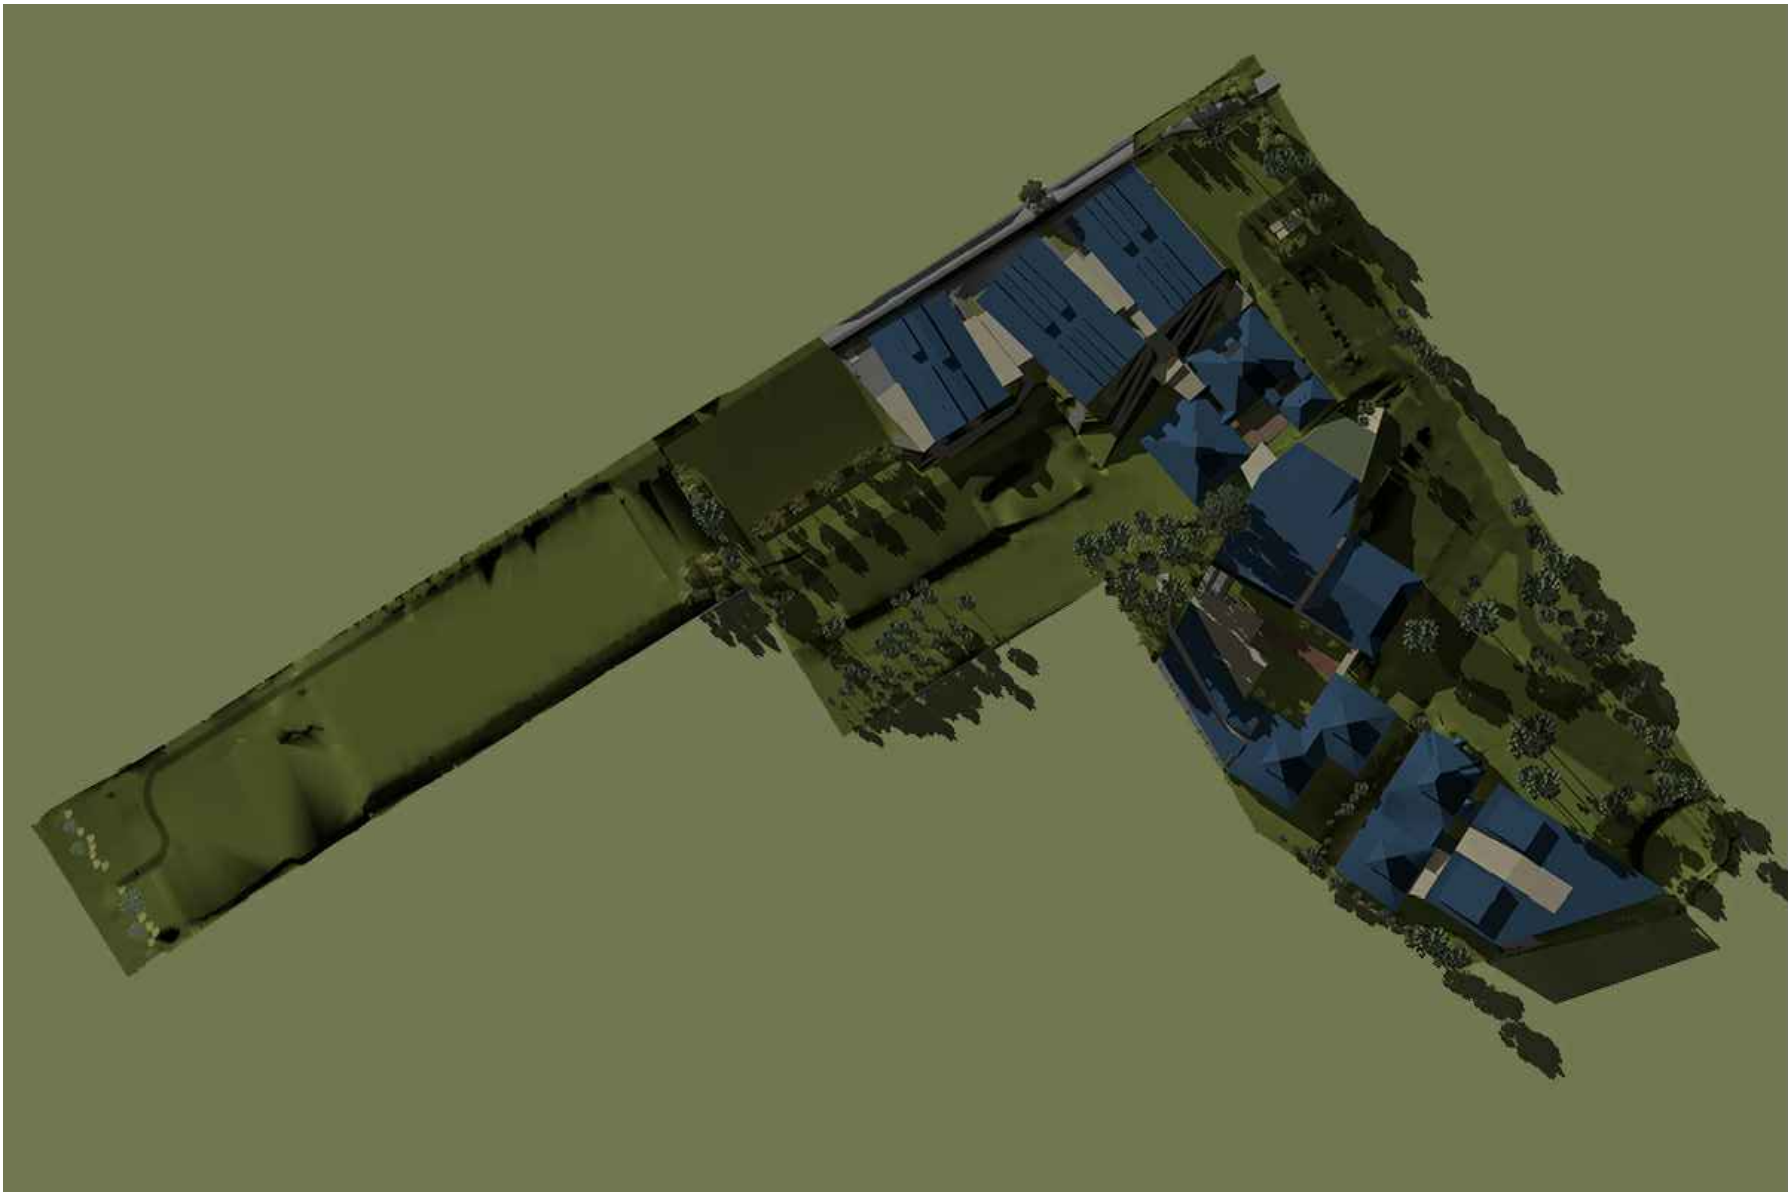

SHADOW DIAGRAM JUNE 21ST 3PM

01	25.07.17 SSDA SUBMISSION
Rev	Date Description
sydney	Level 2, 79 Myrtle St Chippendale 2008 Nominated Architect: Gerard Reinmuth 6629 T 02 9279 2226 F 02 9279 2227
hobart	181 Elizabeth St Hobart 7000 Nominated Architect: Scott Balmforth 564 T 03 6234 6372 F 03 6231 4939

TERROIR

Project:
ROUSE HILL ANGLICAN COLLEGE
MASTERPLAN 2016

Drawing Description:
SOLAR ANALYSIS

GENERAL NOTES


DO NOT SCALE FROM THIS DRAWING

CONFIRM ALL DIMENSIONS AND SETOUTS ON SITE PRIOR TO MANUFACTURE & INSTALLATION

ALL WORK IN ACCORDANCE WITH RELEVANT AUSTRALIAN STANDARDS

TO BE READ IN CONJUNCTION WITH ENGINEERS DOCUMENTS

LEGEND

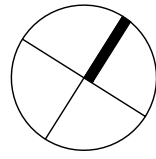

- EXISTING TURF & SOFT LANDSCAPING ZONES
- PROPOSED TURF
- PROPOSED SOFT LANDSCAPING
- PROPOSED SOFTFALL
- PROPOSED HARD LANDSCAPING
- EXISTING BUILT FORM AND ROADS
- EXISTING BUILDINGS
- EXISTING GRAVEL ROAD
- PROPOSED ROADWAY
- METAL DECK ROOFING
- POLYCARBONATE ROOFING
- LIGHTWEIGHT
- GLAZING

DEMOLITION

TREES PROPOSED FOR REMOVAL. REFER TO CONSULTANT REPORTS. REMOVAL WILL BE STAGED RELATIVE TO BUILDING WORKS

TREES TO BE IDEALLY RETAINED THROUGH CONSTRUCTION. IN EVENT THAT TREES ARE IMPACTED DUE TO CLOSE PROXIMITY OF NEW WORKS THEY ARE TO BE REPLACED WITH SIMILAR TREES.

01 25.07.17
SSDA SUBMISSION

Rev Date
Description

sydney Level 2, 79 Myrtle St
Chippendale 2008
Nominated Architect: Gerard Reinmuth 6629
T 02 9279 2226
F 02 9279 2227

hobart 181 Elizabeth St
Hobart 7000
Nominated Architect: Scott Balmforth 564
T 03 6234 6372
F 03 6231 4939

TERROIR

Project:
ROUSE HILL ANGLICAN COLLEGE
MASTERPLAN 2016

Drawing Description:
SITE DEMOLITION PLAN

Drawn by: AM Checked by: TD Scale:1:1000@A1

PROJECT NO: DWG NO: REV NO:
14301 MP-00-04 01

Drawing Status: SSDA



GENERAL NOTES


DO NOT SCALE FROM THIS DRAWING

CONFIRM ALL DIMENSIONS AND SETOUTS ON SITE
PRIOR TO MANUFACTURE & INSTALLATION

ALL WORK IN ACCORDANCE WITH
RELEVANT AUSTRALIAN STANDARDS

TO BE READ IN CONJUNCTION WITH
ENGINEERS DOCUMENTS

LEGEND

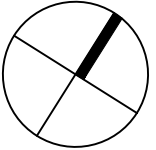

- EXISTING TURF & SOFT LANDSCAPING ZONES
- PROPOSED TURF
- PROPOSED SOFT LANDSCAPING
- PROPOSED SOFTFALL
- PROPOSED HARD LANDSCAPING
- EXISTING BUILT FORM AND ROADS
- EXISTING BUILDINGS
- EXISTING GRAVEL ROAD
- PROPOSED ROADWAY
- METAL DECK ROOFING
- POLYCARBONATE ROOFING
- LIGHTWEIGHT
- GLAZING
- BRICK FACE
- EXISTING TREES
- PROPOSED TREES
- AREA 20 ROAD NETWORK

01 25.07.17
SSDA SUBMISSION

Rev Date
Description

sydney Level 2, 79 Myrtle St
Chippendale 2008
Nominated Architect: Gerard Reinmuth 6629
T 02 9279 2226
F 02 9279 2227

hobart 181 Elizabeth St
Hobart 7000
Nominated Architect: Scott Balmforth 564
T 03 6234 6372
F 03 6231 4939

TERROIR

Project:
ROUSE HILL ANGLICAN COLLEGE
MASTERPLAN 2016

Drawing Description:
PROPOSED SITE PLAN

Drawn by: AM Checked by: TD Scale:1:1000@A1

PROJECT NO: DWG NO: REV NO:
14301 MP-10-00 01

Drawing Status: SSDA

