




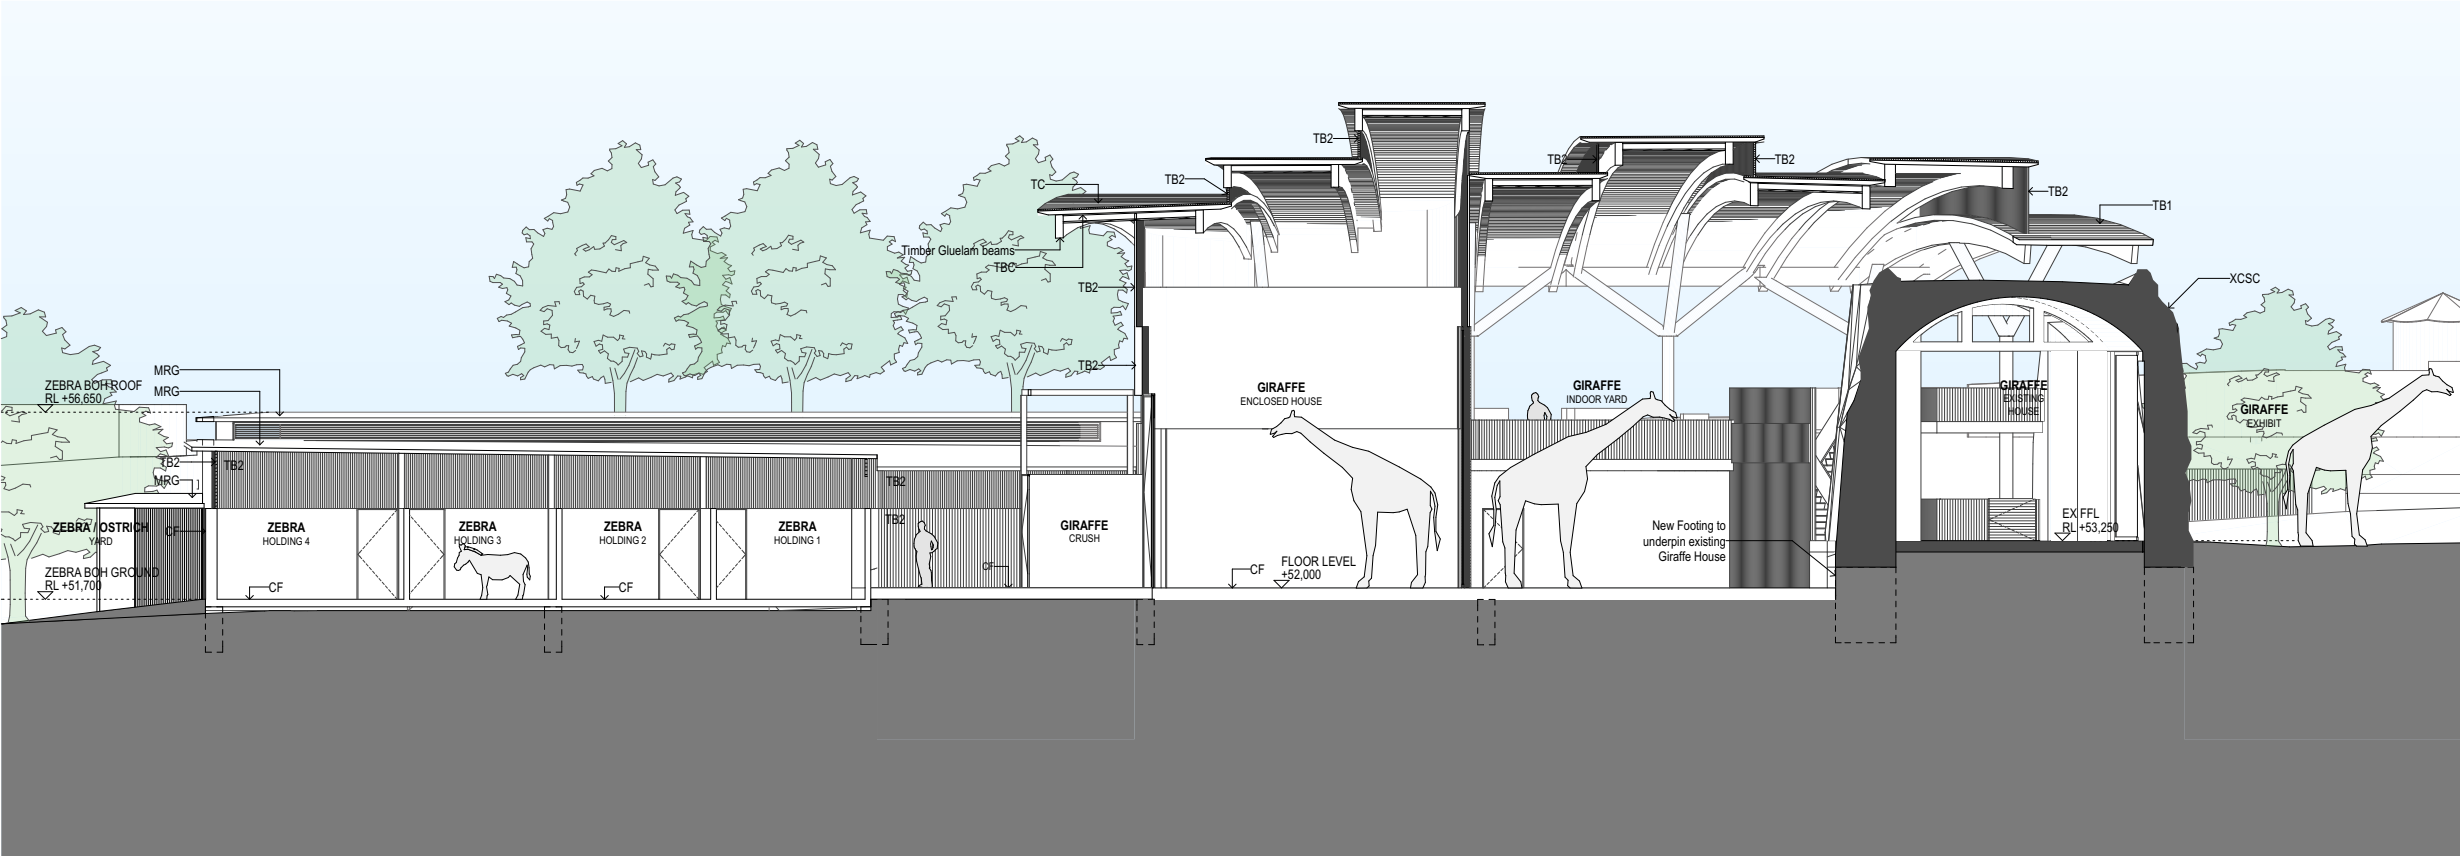

1 SECTION 1 - GIRAFFE AND ZEBRA BOH CROSS SECTION

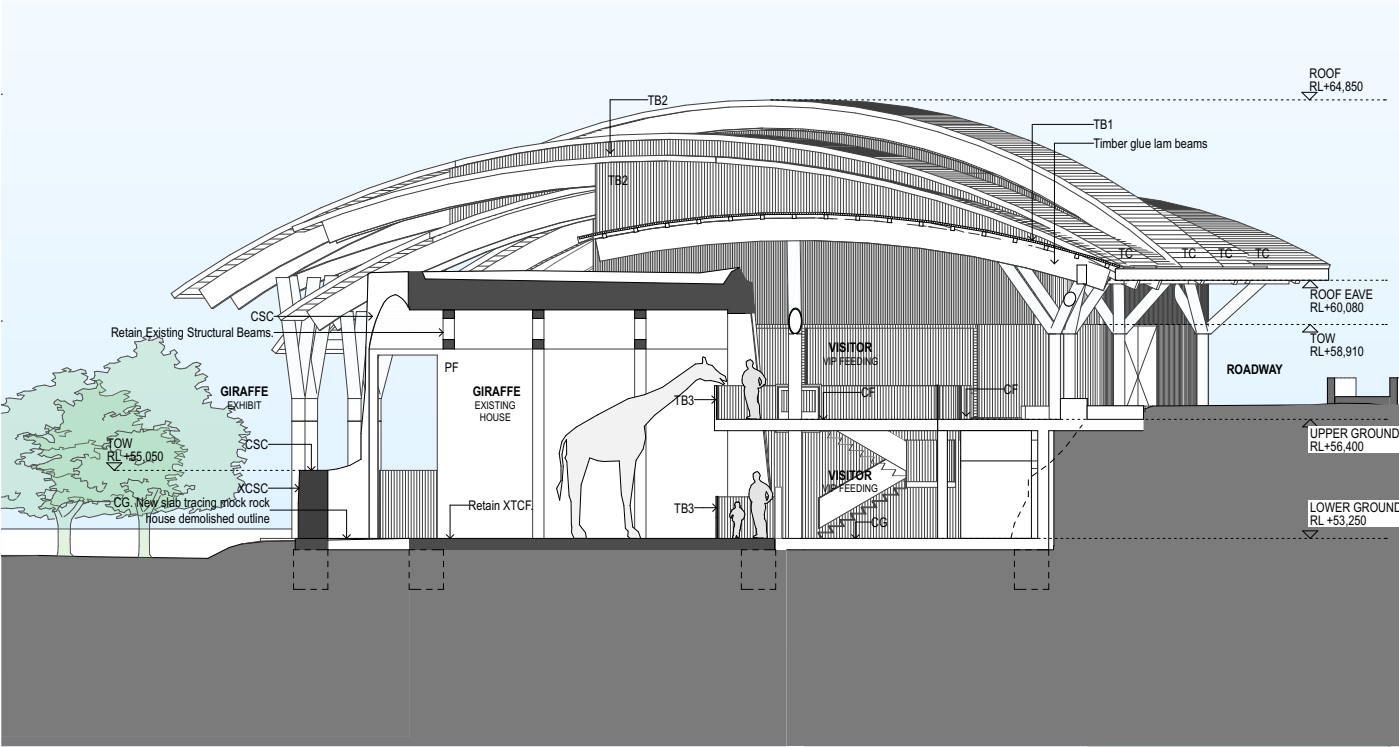


2 SECTION 2 - GIRAFFE BOH SECTION

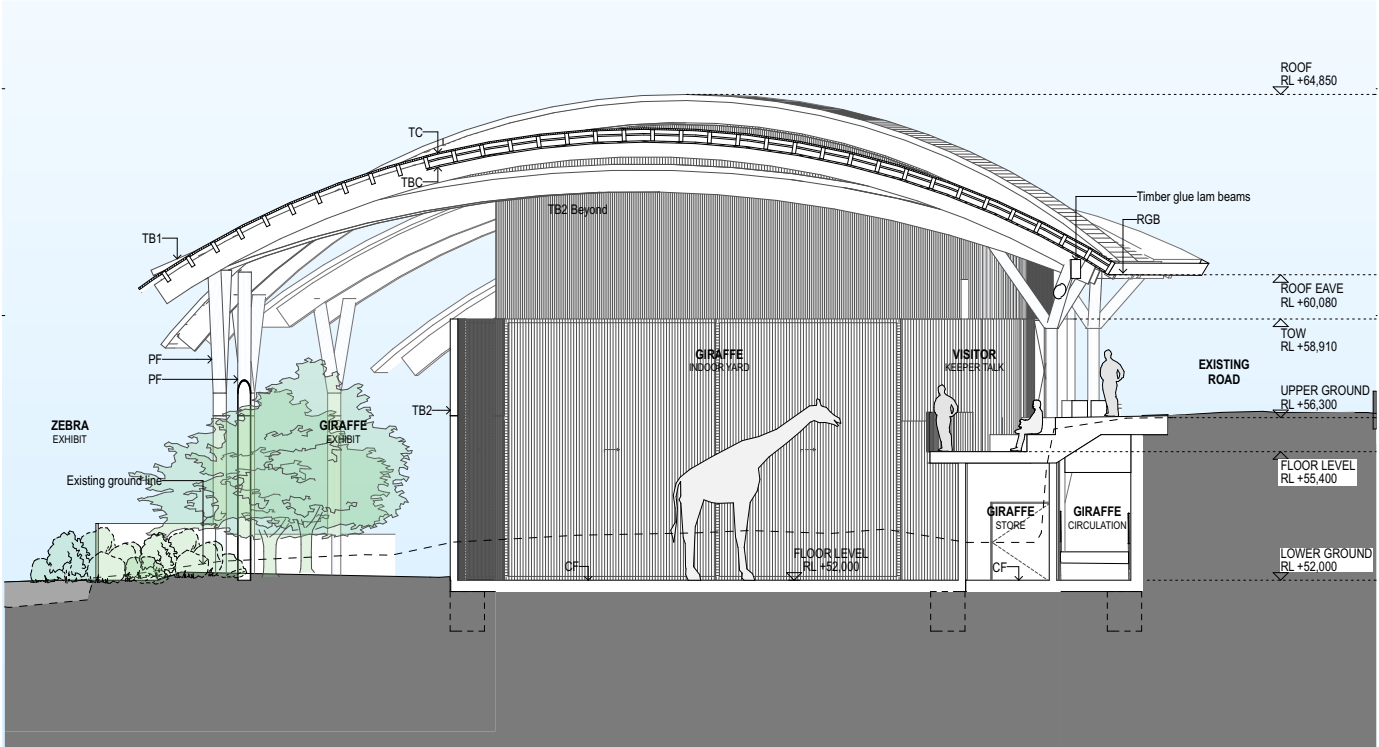


3 SECTION 3 - GIRAFFE BOH SECTION


ISSUE DATE	REV	DESCRIPTION	NOTES:	ACCESS CONSULTANT	ARBORIST	BCA CONSULTANT	ESD CONSULTANT	HERITAGE CONSULTANT	HERITAGE CONSULTANT	PROJECT :	PROJECT NO : #16008	LANDSCAPE ARCHITECT	ARCHITECT	DRAWING TITLE	DRAWN BY	
29.05.17	A	FOR SSDA	Do not scale off drawings. Use figured dimensions only. Report any discrepancies to the architect. These designs, plans, specifications and the copyright therein are the property of Tonkin Zulaikha Greer Architects Pty Ltd, and must not be reproduced or copied wholly or in part without written permission of Tonkin Zulaikha Greer Architects Pty Ltd.	Accessability Solutions Phone: (02)9685 1940 Email: markref@bigpond.com	Earthscape Horticultural Services Phone: (02) 9440 8524 Email: earthscape@inet.net.au	Blackett Maquire Goldsmith (BM&G) Phone: (02) 9211 7777 Email: tony@bmglug.com.au	Evolved Engineering Phone: (02) 9662 2266 Email: andres@evolvedengineering.com.au	Geoffrey Britton Phone: (02) 9662 2266 Email: geoffrey@britton.com.au	Ashley Built Heritage Phone: (02) 8095 0696 Email: geoff@ashleybuiltheritage.com.au	TARONGA ZOO SAVANNAH AND CONGO PRECINCT		 P.O.Box 351 Warrandyte, VIC 3113 P: 03 9844 5422 EMAIL: office@greenanddale.com.au	TONKIN ZULAIKHA GREER ARCHITECTS 117 Reservoir Street, Surry Hills NSW 2010 ABN: 46002722349 P: (02) 9215 4900 F: (02) 9215 4901 EMAIL: info@tzg.com.au WEB: www.tzg.com.au	GIRAFFE / ZEBRA SECTIONS AND ELEVATIONS 1	MP, ML, LS, WR	
14.07.17	B	FOR SSDA		INTERPRETATION Motherworks Phone: (03) 9489 5934 Email: ian.motherworks@gmail.com	STORMWATER ENGINEER AJ Whips Consulting Phone: (02) 8623 8444 Email: bdekeyzer@ajwhips.com.au	STRUCTURAL ENGINEER SDA Structures Phone: (02) 9810 6911 Email: Andrew@sdaststructures.com.au	TRAFFIC ENGINEERING GTA Consultants Phone: (03) 9651 9600 Email: kane.williams@gtac.com.au	TOWN PLANNER JBA Phone: (02) 9656 6962 Email: CCurtis@baurban.com.au		CLIENT: Taranga Conservation Society Bradleys Head Rd, Mosman, NSW Phone: 02 9978 4584 Email: gshayler@zoo.nsw.gov.au				SCALES 1:100 @A1, 1:200 @A3	CHECKED PT DATE 17/07/2017	
														PHASE SSDA APPLICATION	DRAWING NO A-103	REV B

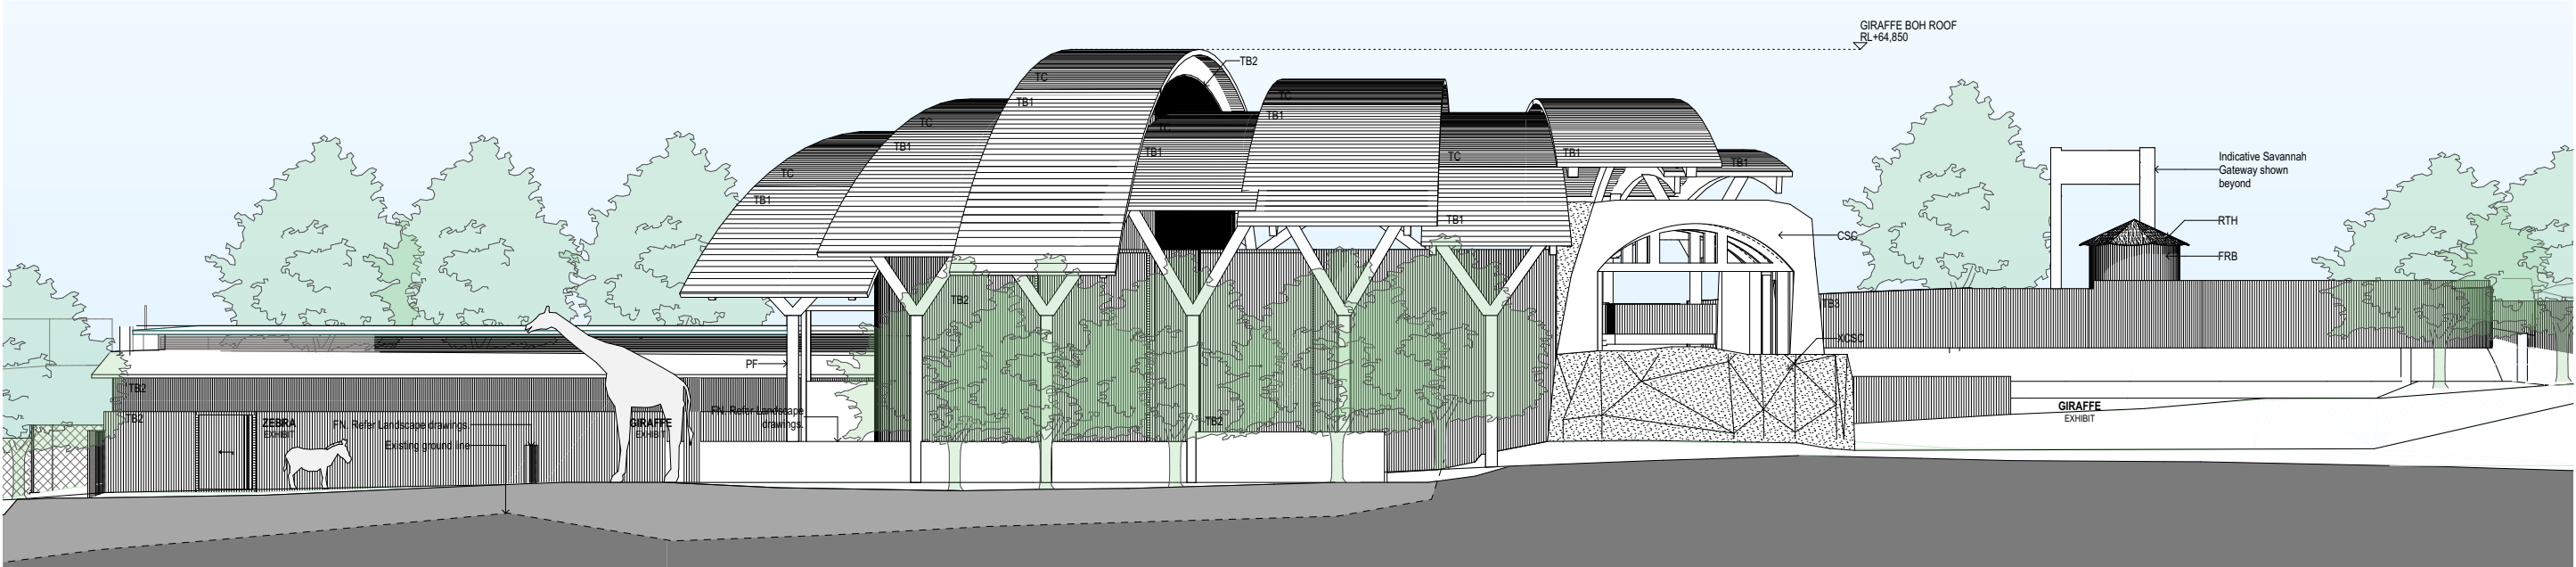


1 ZEBRA/GIRAFFE HOUSE - SOUTH ELEVATION

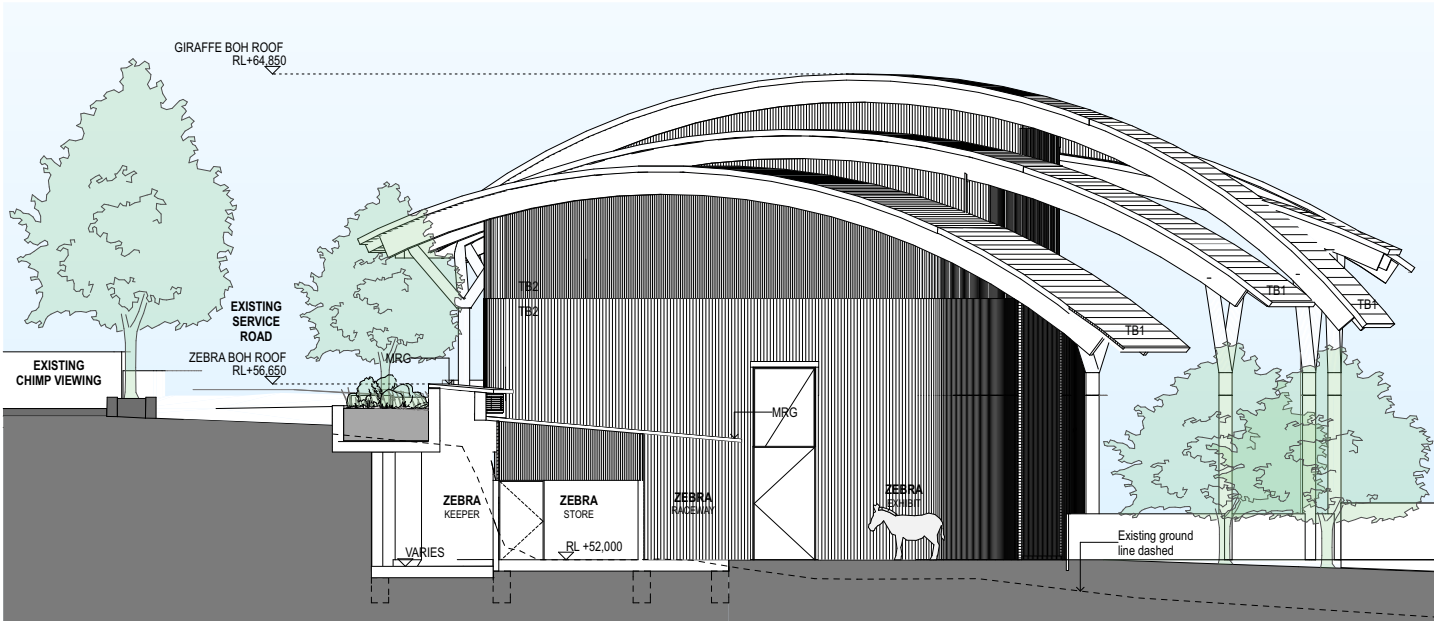


2 GIRAFFE HOUSE - WEST ELEVATION

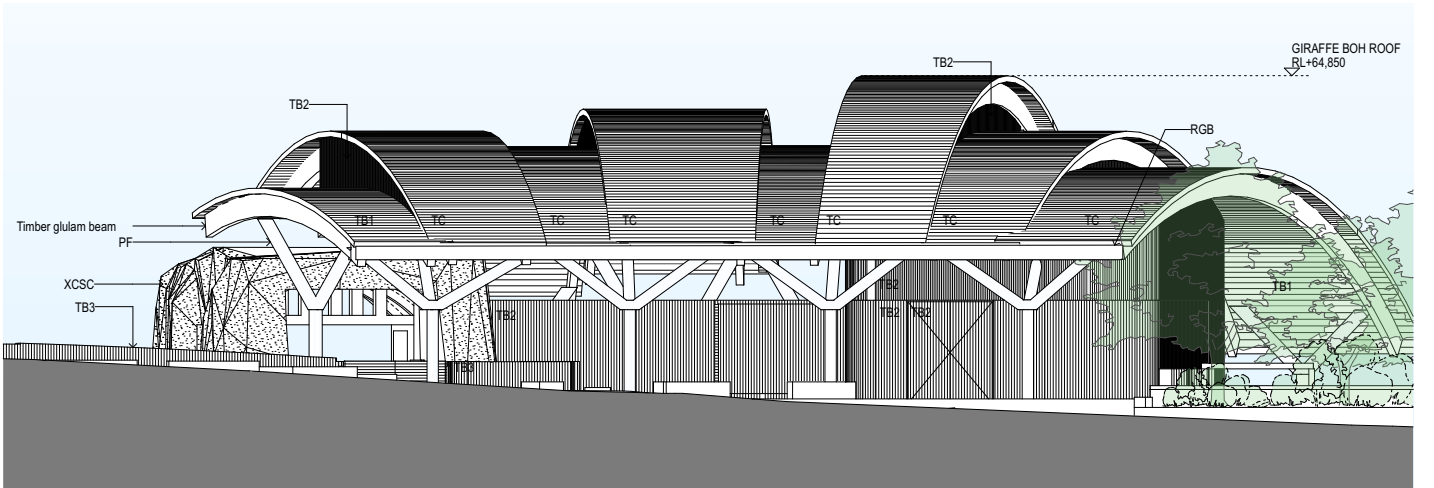

3 GIRAFFE HOUSE - NORTH ELEVATION

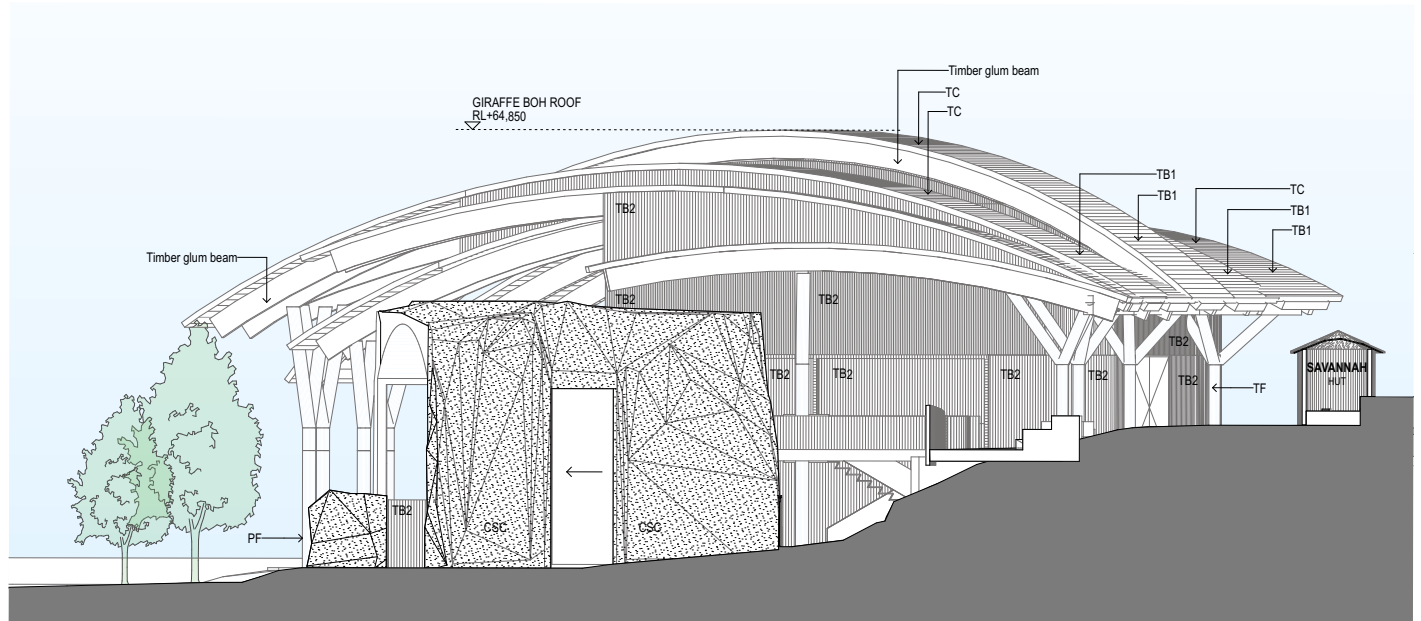

4 GIRAFFE HOUSE - EAST ELEVATION

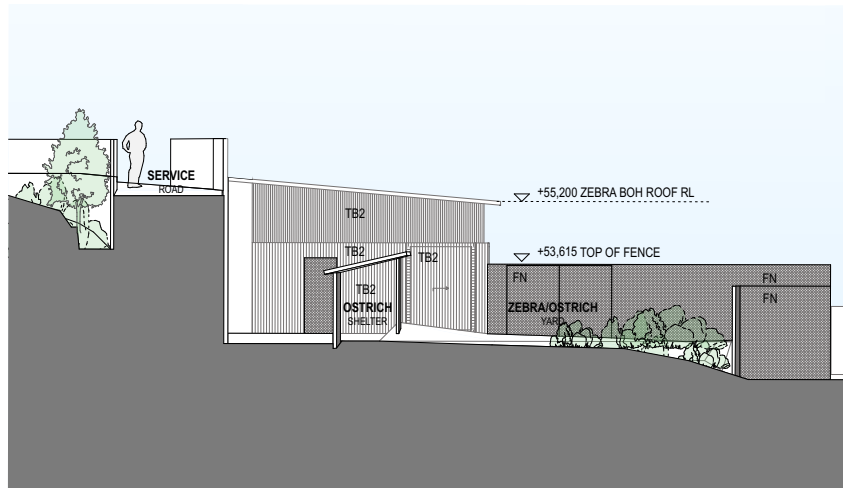

5 ZEBRA/OSTRICH YARD - WEST ELEVATION

ISSUE DATE	REV	DESCRIPTION	NOTES:	ACCESS CONSULTANT	ARBORIST	BCA CONSULTANT	ESD CONSULTANT	HERITAGE CONSULTANT	HERITAGE CONSULTANT	PROJECT :	PROJECT NO : #16008	LANDSCAPE ARCHITECT	ARCHITECT	DRAWING TITLE	DRAWN BY		
29.05.17	A	FOR SSDA	Do not scale off drawings. Use figured dimensions only. Report any discrepancies to the architect. These designs, plans, specifications and the copyright therein are the property of Tonkin Zulaikha Greer Architects Pty Ltd, and must not be reproduced or copied wholly or in part without written permission of Tonkin Zulaikha Greer Architects Pty Ltd.	Accessability Solutions Phone: (02)9695 1940 Email: markref@bigpond.com	Earthscape Horticultural Services Phone: (02) 9440 8524 Email: earthscape@inet.net.au	Blackett Maquire Goldsmith (BM&G) Phone: (02) 9211 7777 Email: tony@bmglug.com.au	Evolved Engineering Phone: 0413 396 398 Email: andres@evolvedengineering.com.au	Geoffrey Britton Phone: 02 9662 2266 Email: geoffrey@britton.com.au	Ashley Built Heritage Phone: 02 8095 0696 Email: geoff@ashleybuiltheritage.com.au					GIRAFFE / ZEBRA SECTIONS AND ELEVATIONS 2	MP, ML, LS, WR		
14.07.17	B	FOR SSDA		INTERPRETATION Motherworks Phone: (03) 9489 5934 Email: ian.motherworks@gmail.com	STORMWATER ENGINEER AJ Whips Consulting Phone: (02) 8623 8444 Email: bdekeyzer@ajwhips.com.au	STRUCTURAL ENGINEER SDA Structures Phone: (02) 9810 6911 Email: Andrew@sdstructures.com.au	TRAFFIC ENGINEERING GTA Consultants Phone: (02) 9956 6962 Email: kane.williams@gta.com.au	TOWN PLANNER JBA Phone: (02) 9656 6962 Email: CCurtis@jbaurban.com.au			CLIENT: Taronga Conservation Society Bradleys Head Rd, Mosman, NSW Phone: 02 9978 4584 Email: gshayler@zoo.nsw.gov.au						
														1:100 @A1, 1:200 @A3	DATE		
														17/07/2017	REV		
														PHASE			
														SSDA APPLICATION			
														DRAWING NO			
														A-104			
															B		






[illegible]

[illegible]




2


ISSUE DATE	REV	DESCRIPTION	NOTES:	ACCESS CONSULTANT	ARBORIST	BCA CONSULTANT	EVD CONSULTANT	HERITAGE CONSULTANT	HERITAGE CONSULTANT	PROJECT :	PROJECT NO : #16008	LANDSCAPE ARCHITECT	ARCHITECT	DRAWING TITLE	N	DRAWN BY
29.05.17	A	FOR SSDA	Do not scale off drawings. Use figured dimensions only. Report any discrepancies to the architect. These designs, plans, specifications and the copyright therein are the property of Tonkin Zulaikha Greer Architects Pty Ltd, and must not be reproduced or copied wholly or in part without written permission of Tonkin Zulaikha Greer Architects Pty Ltd.	Accessability Solutions Phone: (02)9955 1940 Email: markref@btinternet.com	Blackett Heritage Horticultural Services Phone: (02) 8440 8524 Email: earthscape@inet.net.au	BMA&G Phone: (02) 9211 7777 Email: tony@bmngplug.com.au	Esolved Engineering Phone: (04)13 396 398 Email: andres@evolvedengineering.com.au	Geoffrey Britton Phone: (02) 9662 2266 Email: geoffrey@ashleyheritage.com.au	ASHLEY BUILT HERITAGE Phone: (02) 8095 0696 Email: geoff@ashleybuiltheritage.com.au	TARONGA ZOO	PROJECT NO : #16008	GDA Green and Data Associates Landscape Architects & Environmental Planners	TONKIN ZULAIKHA GREER ARCHITECTS 117 Reservoir Street, Surry Hills NSW 2010 ABN: 46002722349 P: (02) 9215 4900 F: (02) 9215 4901 EMAIL info@tզg.com.au WEB www.tzg.com.au	CLIFF VILLAGE PLAN		CHECKED MP ML LS WR
14.07.17	B	FOR SSDA		INTERPRETATION Metherworks Phone: (03) 9469 5934 Email: ian.metherworks@gmail.com	STORMWATER ENGINEER AJ Whipp Consulting Phone: (02) 9523 8444 Email: dbekeyzer@ajwhipps.com.au	STRUCTURAL ENGINEER JGA Structures Phone: (02) 9851 6911 Email: Andrew@jgastructures.com.au	TRAFFIC ENGINEERING JGA Consultants Phone: (02) 9851 6900 Email: kane.williams@jga.com.au	TOWN PLANNER JGA Consultants Phone: (02) 9851 6900 Email: CCurtis@jbaurban.com.au			SAVANNAH AND CONGO PRECINCT					PT
				PHASE SSDA APPLICATION	DRAWING NO						Taronga Conservation Society Bradleys Head Rd, Mosman, NSW Phone: 02 9978 4584 Email: gshayler@zoo.nsw.gov.au WEB	P.O.Box 351 Warandytte, VIC 3113 P: 03 9844 5422 EMAIL office@greennandale.com.au		1:100 @A1, 1:200 @A3	DATE 17/07/2017	REV B

     

ISSUE DATE	REV	DESCRIPTION	NOTES:	ACCESS CONSULTANT	ARBORIST	BGA CONSULTANT	ESD CONSULTANT	HERITAGE CONSULTANT	HERITAGE CONSULTANT	PROJECT :	PROJECT NO : #16008	LANDSCAPE ARCHITECT	ARCHITECT	DRAWING TITLE	DRAWN BY			
29.05.17	A	FOR SSDA	Do not scale off drawings. Use figured dimensions only. Report any discrepancies to the architect. These designs, plans, specifications and the copyright therein are the property of Tonkin Zulaikha Greer Architects Pty Ltd, and must not be reproduced or copied wholly or in part without written permission of Tonkin Zulaikha Greer Architects Pty Ltd.	Accessability Solutions Phone: (02)9695 1940 Email: markref@bigpond.com	Blackett Horticultural Services Phone: (02) 8440 8524 Email: earthscape@inet.net.au	Blackett Maquire Goldsmith (BM&G) Phone: (02) 9211 7777 Email: bony@bmqlugus.com.au	Evolv'd Engineering Phone: (0413) 396 398 Email: andres@evolvedengineering.com.au	Ashley Built Heritage Phone: (02) 8662 2266 Email: geoff@ashleybuiltheritage.com.au	Ashley Built Heritage Phone: (02) 8695 0696 Email: geoff@ashleybuiltheritage.com.au	TARONGA ZOO			TONKIN ZULAIKHA GREER ARCHITECTS	CLIFF VILLAGE SECTION AND ELEVATIONS	MP, ML, LS, WR			
14.07.17	B	FOR SSDA		INTERPRETATION Metherworks Phone: (02) 9489 5934 Email: ian.metherworks@gmail.com	STORMWATER ENGINEER AJ Whipps Consulting Phone: (02) 9523 8444 Email: bdekeyzer@ajwhipps.com.au	STRUCTURAL ENGINEER GTA Structures Phone: (02) 9523 8444 Email: Andrew@gsastructures.com.au	TRAFFIC ENGINEERING GTA Consultants Phone: (02) 9523 8444 Email: kane.williams@gta.com.au	TOWN PLANNER GTA Phone: (02) 9556 6662 Email: C.Curtis@laurban.com.au	CLIENT:	Taronga Conservation Society Bradleys Head Rd, Mosman, NSW Phone: (02) 9978 4584 Email: gshayler@zoo.nsw.gov.au		P.O.Box 351 Warandyte, VIC 3113 P. (02) 9444 5422 EMAIL: office@greenanddale.com.au	117 Reservoir Street, Surry Hills NSW 2010 ABN: 46002722349 P: (02) 9215 4900 F: (02) 9215 4901 EMAIL: info@tzg.com.au WEB: www.tzg.com.au		CLIFF VILLAGE SECTION AND ELEVATIONS	PT		
				SCALE									1:100 @A1, 1:200 @A3		DATE	17/07/2017	REV	
				PHASE											SSDA APPLICATION	DRAWING NO	A-108	B

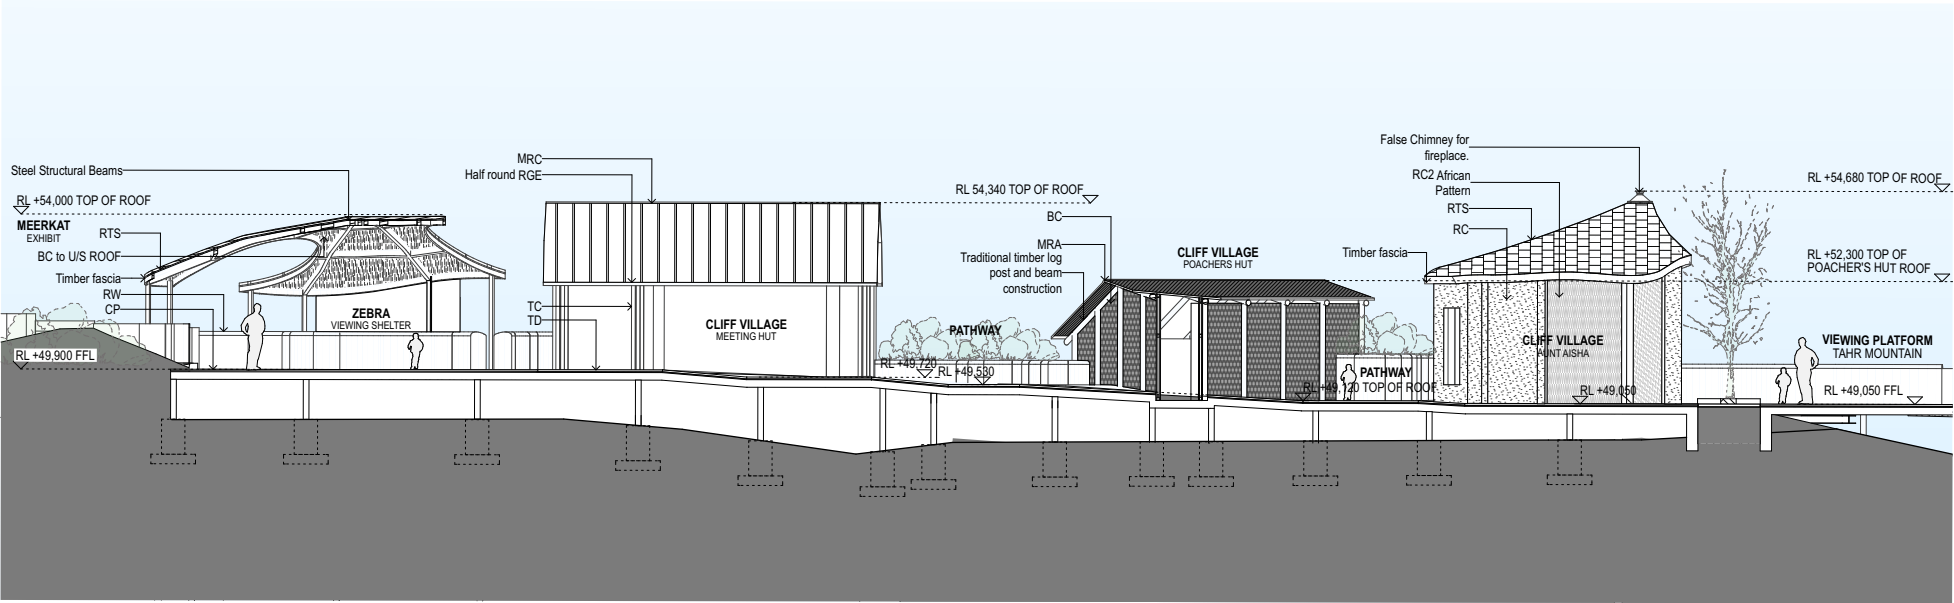

1 CLIFF VILLAGE - LONG SECTION

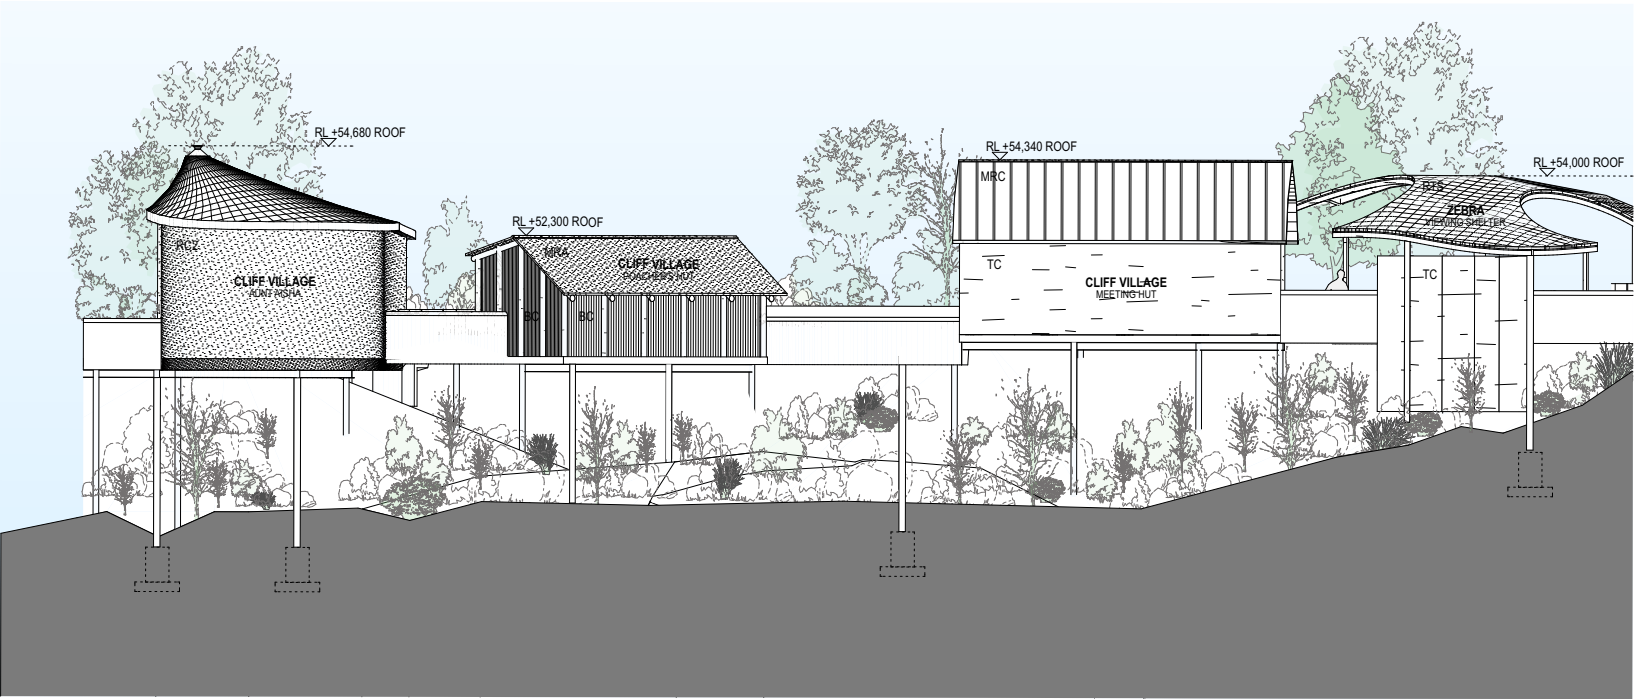

2 CLIFF VILLAGE - SOUTH ELEVATION

ISSUE DATE	REV	DESCRIPTION	NOTES:	ACCESS CONSULTANT	ARBORIST	BCA CONSULTANT	ESD CONSULTANT	HERITAGE CONSULTANT	HERITAGE CONSULTANT	PROJECT :	PROJECT NO :	LANDSCAPE ARCHITECT	ARCHITECT	DRAWING TITLE	DRAWN BY
14.07.17	A	FOR SSDA	Do not scale off drawings. Use figured dimensions only. Report any discrepancies to the architect. These designs, plans, specifications and the copyright therein are the property of Tonkin Zulaikha Greer Architects Pty Ltd, and must not be reproduced or copied wholly or in part without written permission of Tonkin Zulaikha Greer Architects Pty Ltd.	Accessability Solutions Phone: (02)9695 1940 Email: markneff@bigpond.com	Earthscape Horticultural Services Phone: (02) 9440 8524 Email: earthscape@inet.net.au	Blackett Maquire Goldsmith (BM&G) Phone: (02) 9211 7777 Email: tony@bmglug.com.au	Evolved Engineering Phone: 0413 396 398 Email: andres@evolvedengineering.com.au	Geoffrey Britton Phone: 02 9662 2266 Email: geoffrey@britton.com.au	Ashley Built Heritage Phone: 02 8095 0696 Email: geoff@ashleybuiltheritage.com.au	PROJECT : PROJECT NO : #16008		 P.O Box 351 Warrandyte, VIC 3113 P: 03 9844 5422 EMAIL office@greenanddale.com.au	TONKIN ZULAIKHA GREER ARCHITECTS 117 Reservoir Street, Surry Hills NSW 2010 ABN: 46002722349 P: (02) 9215 4900 F: (02) 9215 4901 EMAIL info@tzg.com.au WEB www.tzg.com.au	CLIFF VILLAGE LONG SECTIONS/ ELEVATIONS	MP, ML, LS, WR
				INTERPRETATION Motherworks Phone: (03) 9489 5934 Email: ian.motherworks@gmail.com	STORMWATER ENGINEER AJ Whips Consulting Phone: (02) 8623 8444 Email: bdekeyzer@ajwhips.com.au	STRUCTURAL ENGINEER SDA Structures Phone: (02) 9810 6911 Email: Andrew@sdaststructures.com.au	TRAFFIC ENGINEERING GTA Consultants Phone: 03 9551 9600 Email: kane.williams@gta.com.au	TOWN PLANNER JBA Phone: 02 9556 6962 Email: CCurtis@baurban.com.au		CLIENT: Taronga Conservation Society Bradleys Head Rd, Mosman, NSW Phone: 02 9978 4584 Email: gshayler@zoo.nsw.gov.au				SCALES 1:100 @A1, 1:200 @A3	CHECKED PT
														DATE 17/07/2017	REV A
														PHASE SSDA APPLICATION	DRAWING NO A-109



<table><tr><th>ISSUE DATE</th><th>REV</th><th>DESCRIPTION</th></tr><tr><td>29.05.17</td><td>A</td><td>FOR SSDA</td></tr><tr><td>14.07.17</td><td>B</td><td>FOR SSDA</td></tr><tr><td> </td><td> </td><td> </td></tr><tr><td> </td><td> </td><td> </td></tr><tr><td> </td><td> </td><td> </td></tr><tr><td> </td><td> </td><td> </td></tr><tr><td> </td><td> </td><td> </td></tr><tr><td> </td><td> </td><td> </td></tr></table>			ISSUE DATE	REV	DESCRIPTION	29.05.17	A	FOR SSDA	14.07.17	B	FOR SSDA																			NOTES: Do not scale off drawings. Use figured dimensions only. Report any discrepancies to the architect. These designs, plans, specifications and the copyright therein are the property of Tonkin Zulaikha Greer Architects Pty Ltd, and must not be reproduced or copied wholly or in part without written permission of Tonkin Zulaikha Greer Architects Pty Ltd.		<table><tr><td>ACCESS CONSULTANT Accessibility Solutions Phone: (02) 9695 1940 Email: markref@bigpond.com</td><td>ARBORIST Earthscape Horticultural Services Phone: (02) 9440 8524 Email: earthscape@inet.net.au</td><td>BCA CONSULTANT Blackett Maquire Goldsmith (BM&G) Phone: (02) 9211 7777 Email: tony@bmglug.com.au</td><td>ESD CONSULTANT Evolved Engineering Phone: 0413 396 398 Email: andres@evolvedengineering.com.au</td><td>HERITAGE CONSULTANT Geoffrey Britton Phone: 02 9662 2266 Email: geoffrey@britton.com.au</td><td>HERITAGE CONSULTANT Ashley Built Heritage Phone: 02 8095 0696 Email: geoff@ashleybuiltheritage.com.au</td></tr></table>	ACCESS CONSULTANT Accessibility Solutions Phone: (02) 9695 1940 Email: markref@bigpond.com	ARBORIST Earthscape Horticultural Services Phone: (02) 9440 8524 Email: earthscape@inet.net.au	BCA CONSULTANT Blackett Maquire Goldsmith (BM&G) Phone: (02) 9211 7777 Email: tony@bmglug.com.au	ESD CONSULTANT Evolved Engineering Phone: 0413 396 398 Email: andres@evolvedengineering.com.au	HERITAGE CONSULTANT Geoffrey Britton Phone: 02 9662 2266 Email: geoffrey@britton.com.au	HERITAGE CONSULTANT Ashley Built Heritage Phone: 02 8095 0696 Email: geoff@ashleybuiltheritage.com.au	<table><tr><td>PROJECT : TARONGA ZOO SAVANNAH AND CONGO PRECINCT CLIENT: Taronga Conservation Society Bradleys Head Rd, Mosman, NSW Phone: 02 9978 4584 Email: gshayler@zoo.nsw.gov.au</td><td>PROJECT NO : #16008</td></tr></table>	PROJECT : TARONGA ZOO SAVANNAH AND CONGO PRECINCT CLIENT: Taronga Conservation Society Bradleys Head Rd, Mosman, NSW Phone: 02 9978 4584 Email: gshayler@zoo.nsw.gov.au	PROJECT NO : #16008	<table><tr><td>LANDSCAPE ARCHITECT GDA Green and Dale Associates Landscape Architects & Environmental Planners P.O.Box 351 Warrandyte, VIC 3113 P: 03 9844 5422 EMAIL office@greenanddale.com.au</td><td>ARCHITECT TONKIN ZULAIKHA GREER ARCHITECTS 117 Reservoir Street, Surry Hills NSW 2010 ABN: 46002722349 P: (02) 9215 4900 F: (02) 9215 4901 EMAIL info@tzg.com.au WEB www.tzg.com.au</td></tr></table>	LANDSCAPE ARCHITECT GDA Green and Dale Associates Landscape Architects & Environmental Planners P.O.Box 351 Warrandyte, VIC 3113 P: 03 9844 5422 EMAIL office@greenanddale.com.au	ARCHITECT TONKIN ZULAIKHA GREER ARCHITECTS 117 Reservoir Street, Surry Hills NSW 2010 ABN: 46002722349 P: (02) 9215 4900 F: (02) 9215 4901 EMAIL info@tzg.com.au WEB www.tzg.com.au	<table><tr><td colspan="2">DRAWING TITLE LION BOH AND VIEWING UPPER GROUND PLAN</td><td>DRAWN BY MP, ML, LS, WR</td></tr><tr><td colspan="2">SCALES 1:100 @A1, 1:200 @A3</td><td>CHECKED PT</td></tr><tr><td>PHASE SSDA APPLICATION</td><td>DRAWING NO A-111</td><td>DATE 17/07/2017</td></tr><tr><td> </td><td> </td><td>REV B</td></tr></table>	DRAWING TITLE LION BOH AND VIEWING UPPER GROUND PLAN		DRAWN BY MP, ML, LS, WR	SCALES 1:100 @A1, 1:200 @A3		CHECKED PT	PHASE SSDA APPLICATION	DRAWING NO A-111	DATE 17/07/2017			REV B
ISSUE DATE	REV	DESCRIPTION	
29.05.17	A	FOR SSDA	
14.07.17	B	FOR SSDA	
ACCESS CONSULTANT Accessibility Solutions Phone: (02) 9695 1940 Email: markref@bigpond.com	ARBORIST Earthscape Horticultural Services Phone: (02) 9440 8524 Email: earthscape@inet.net.au	BCA CONSULTANT Blackett Maquire Goldsmith (BM&G) Phone: (02) 9211 7777 Email: tony@bmglug.com.au	ESD CONSULTANT Evolved Engineering Phone: 0413 396 398 Email: andres@evolvedengineering.com.au	HERITAGE CONSULTANT Geoffrey Britton Phone: 02 9662 2266 Email: geoffrey@britton.com.au	HERITAGE CONSULTANT Ashley Built Heritage Phone: 02 8095 0696 Email: geoff@ashleybuiltheritage.com.au	
PROJECT : TARONGA ZOO SAVANNAH AND CONGO PRECINCT CLIENT: Taronga Conservation Society Bradleys Head Rd, Mosman, NSW Phone: 02 9978 4584 Email: gshayler@zoo.nsw.gov.au	PROJECT NO : #16008	
LANDSCAPE ARCHITECT GDA Green and Dale Associates Landscape Architects & Environmental Planners P.O.Box 351 Warrandyte, VIC 3113 P: 03 9844 5422 EMAIL office@greenanddale.com.au	ARCHITECT TONKIN ZULAIKHA GREER ARCHITECTS 117 Reservoir Street, Surry Hills NSW 2010 ABN: 46002722349 P: (02) 9215 4900 F: (02) 9215 4901 EMAIL info@tzg.com.au WEB www.tzg.com.au	
DRAWING TITLE LION BOH AND VIEWING UPPER GROUND PLAN		DRAWN BY MP, ML, LS, WR	
SCALES 1:100 @A1, 1:200 @A3		CHECKED PT	
PHASE SSDA APPLICATION	DRAWING NO A-111	DATE 17/07/2017	
		REV B	

