



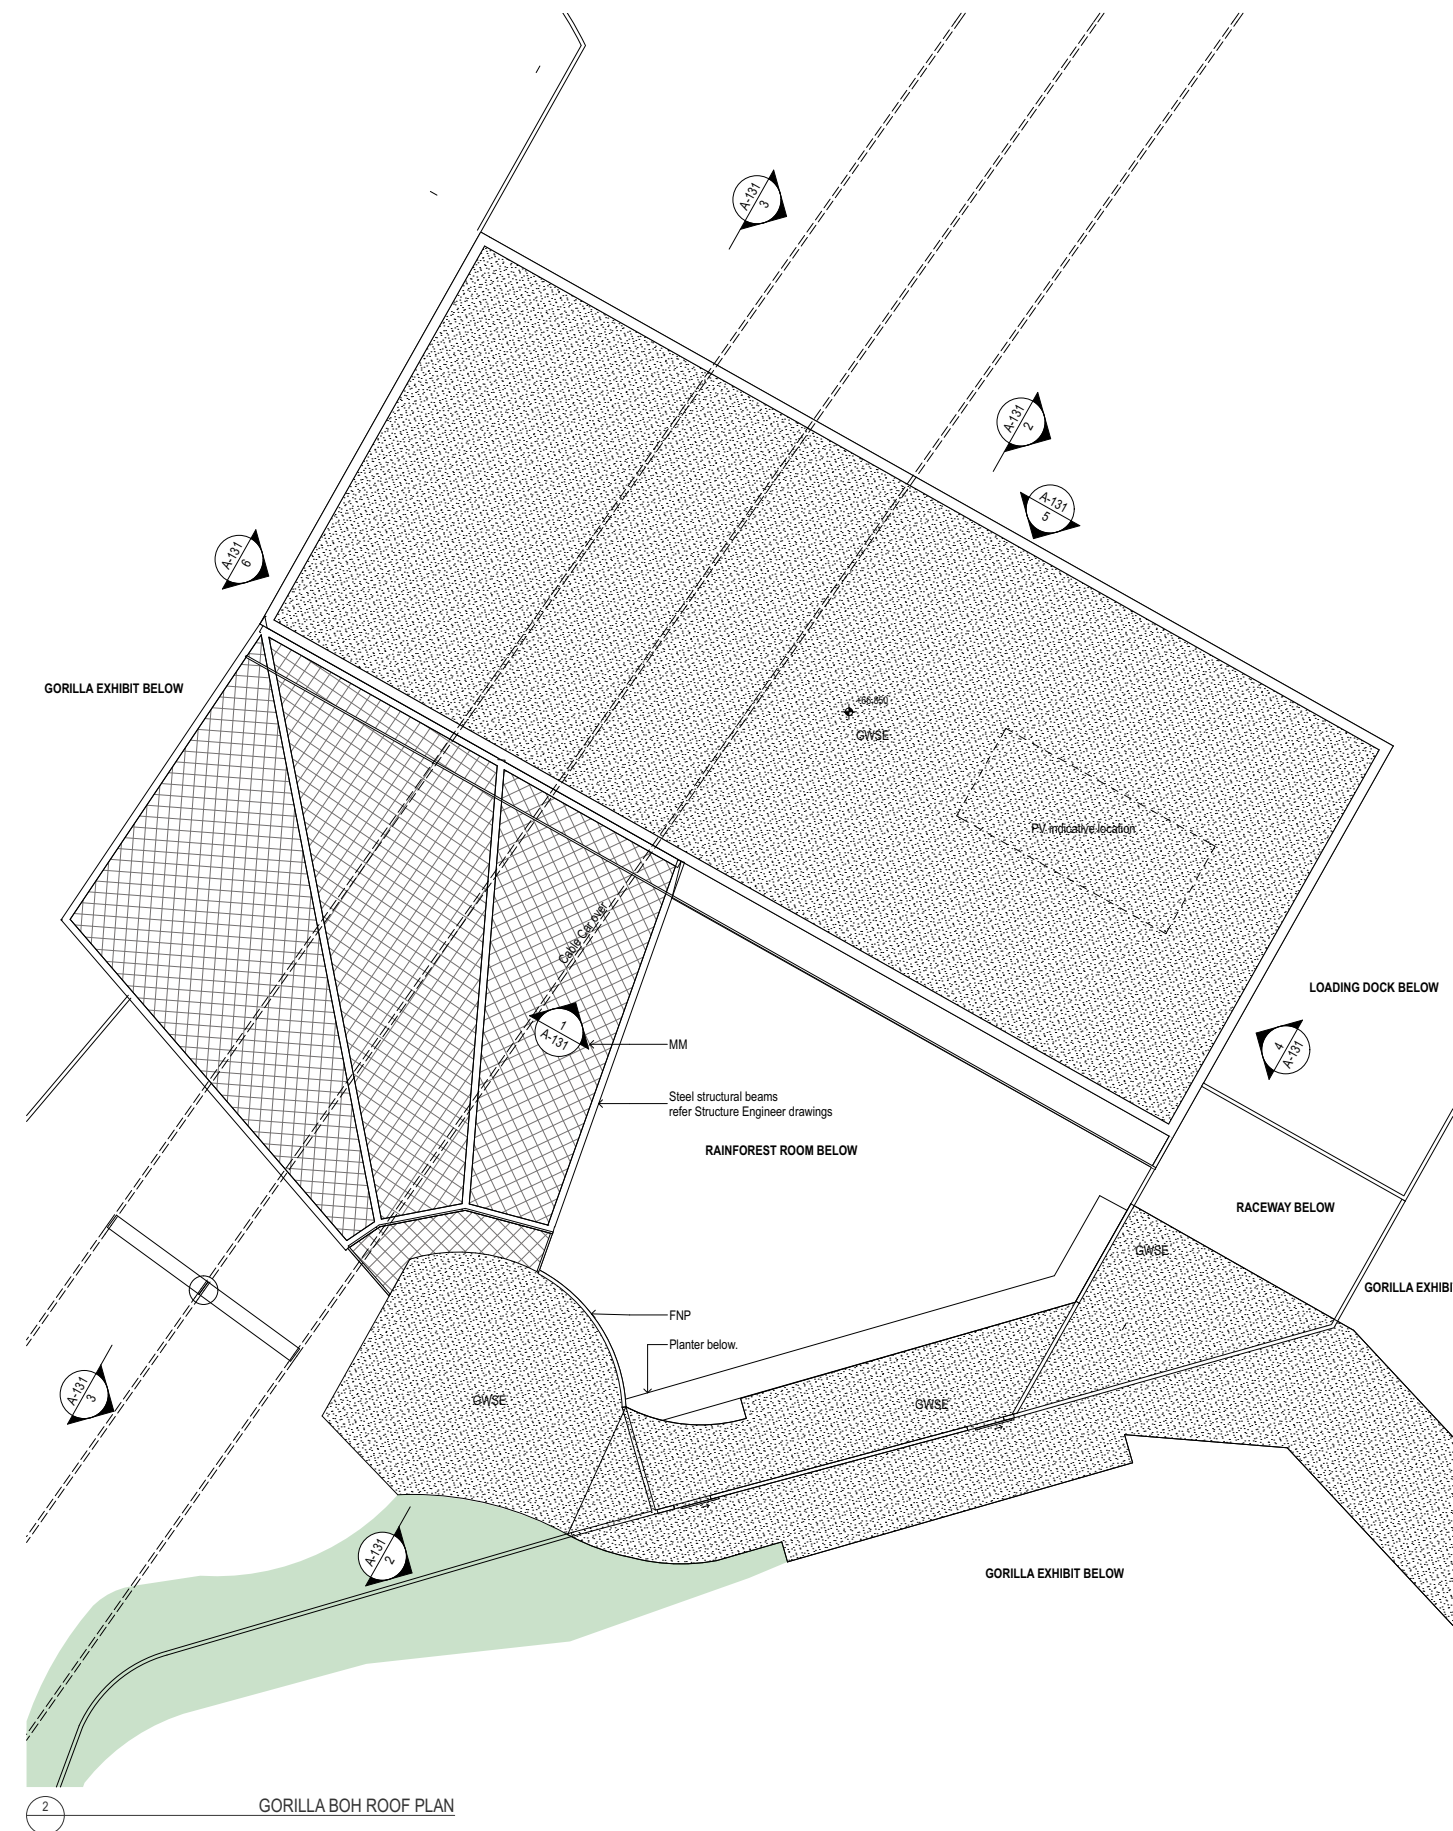


ISSUE DATE	REV	DESCRIPTION	NOTES: Do not scale off drawings. Use figured dimensions only. Report any discrepancies to the architect. These designs, plans, specifications and the copyright therein are the property of Tonkin Zulaikha Greer Architects Pty Ltd, and must not be reproduced or copied wholly or in part without written permission of Tonkin Zulaikha Greer Architects Pty Ltd.	ACCESS CONSULTANT Accessibility Solutions Phone: (02)9695 1940 Email: markref@bigpond.com	ARBORIST Earthscape Horticultural Services Phone: (02) 8440 8524 Email: earthscape@inet.net.au	BGA CONSULTANT Blackett Maquire Goldsmith (BM&G) Phone: (02) 9211 7777 Email: tony@bmogplug.com.au	EVD CONSULTANT Geffrey Britton Phone: (04) 932 2266 Email: geoffrey@britton.com.au	HERITAGE CONSULTANT Ashley Bull Heritage Phone: (02) 8095 0696 Email: geoff@ashleybullheritage.com.au	PROJECT : PROJECT NO : #16008	LANDSCAPE ARCHITECT  P.O.Box 351 Warandytte, VIC 3113 P: (03) 9844 5422 EMAIL: office@greenanddale.com.au WEB: www.tzg.com.au	ARCHITECT TONKIN ZULAIKAH GREER ARCHITECTS 117 Reservoir Street, Surry Hills NSW 2010 ABN: 46002722349 P: (02) 9215 4900 F: (02) 9215 4901 EMAIL: info@tzg.com.au WEB: www.tzg.com.au	DRAWING TITLE GORILLA BOH PLANS	N 	DRAWN BY MP, ML, LS, WR		
29.05.17	A	FOR SSDA		INTERPRETATION Mothworkx Phone: (03) 9469 5934 Email: ian.mothworkx@gmail.com	STORMWATER ENGINEER JBA Whippis Consulting Phone: (02) 9523 8444 Email: dbekeyzer@jwhippis.com.au	STRUCTURAL ENGINEER SJA Structures Phone: (02) 9851 6911 Email: Andrew@sjastructures.com.au	TRAFFIC ENGINEERING GTA Consultants Phone: (02) 9956 6862 Email: kane.williams@gtac.com.au	TOWN PLANNER GTA Consultants Phone: (02) 9851 6900 Email: CCurtis@tjburban.com.au	TARONGA ZOO SAVANNAH AND CONGO PRECINCT	CLIENT: Taronga Conservation Society Bradleys Head Rd, Mosman, NSW Phone: 02 9978 4584 Email: gshayler@zoo.nsw.gov.au			PT	DATE 17/07/2017		
14.07.17	B	FOR SSDA											SCALE 1:100 @A1, 1:200 @A3			
													PHASE SSDA APPLICATION	DRAWING NO A-130	REV B	

 


ISSUE DATE	REV	DESCRIPTION	NOTES:	ACCESS CONSULTANT	ARBORIST	BCA CONSULTANT	ESD CONSULTANT	HERITAGE CONSULTANT	HERITAGE CONSULTANT	PROJECT :	PROJECT NO : #16008	LANDSCAPE ARCHITECT	ARCHITECT	DRAWING TITLE	DRAWN BY
29.05.17	A	FOR SSDA	Do not scale off drawings. Use figured dimensions only. Report any discrepancies to the architect. These designs, plans, specifications and the copyright therein are the property of Tonkin Zulaikha Greer Architects Pty Ltd, and must not be reproduced or copied wholly or in part without written permission of Tonkin Zulaikha Greer Architects Pty Ltd.	Accessability Solutions Phone: (02)9695 1940 Email: markref@bigpond.com	Blackett Horticultural Services Phone: (02) 8440 8524 Email: earthscape@inet.net.au	Blackett Maquire Goldsmith (BM&G) Phone: (02) 9211 7777 Email: bony@bmglug.com.au	Evolved Engineering Phone: 0413 396 398 Email: andres@evolvedengineering.com.au	Ashley Built Heritage Phone: 02 8662 2266 Email: geoff@ashleybuiltheritage.com.au	Ashley Built Heritage Phone: 02 8095 0696 Email: geoff@ashleybuiltheritage.com.au	TARONGA ZOO SAVANNAH AND CONGO PRECINCT	 GDA Green and Dale Associates Landscape Architects & Environmental Planners	TONKIN ZULAIKHA GREER ARCHITECTS 117 Reservoir Street, Surry Hills NSW 2010 ABN: 46002722349 P: (02) 9215 4900 F: (02) 9215 4901 EMAIL: info@tzig.com.au WEB: www.tzig.com.au	GORILLA BOH SECTIONS AND ELEVATIONS	MP, ML, LS, WR	
14.07.17	B	FOR SSDA		INTERPRETATION Markworks Phone: (03) 9489 5934 Email: ian.ianmarkworks@gmail.com	STORMWATER ENGINEER AJ Whipps Consulting Phone: (03) 9489 5934 Email: bdekeyzer@ajwhipps.com.au	STRUCTURAL ENGINEER GTA Structures Phone: (02) 9523 8444 Email: Andrew@gsastructures.com.au	TRAFFIC ENGINEERING GTA Consultants Phone: (02) 9551 9600 Email: kane.williams@gta.com.au	TOWN PLANNER GTA Phone: 02 9556 6962 Email: C.Curtis@taurban.com	CLIENT: Taronga Conservation Society Bradleys Head Rd, Mosman, NSW Phone: 02 9978 4584 Email: gshayler@zoo.nsw.gov.au	 TARONGA ZOO	LANDSCAPE ARCHITECT P.O.Box 351 Warandyte, VIC 3113 P: 03 9844 5422 EMAIL: office@greenanddale.com.au	ARCHITECT TONKIN ZULAIKHA GREER ARCHITECTS 117 Reservoir Street, Surry Hills NSW 2010 ABN: 46002722349 P: (02) 9215 4900 F: (02) 9215 4901 EMAIL: info@tzig.com.au WEB: www.tzig.com.au	DRAWING TITLE 1 1:100 @A1, 1:200 @A3	DRAWN BY CHK, ML, LS, WR	
														DATE 17/07/2017	REV B

[illegible]

[illegible]

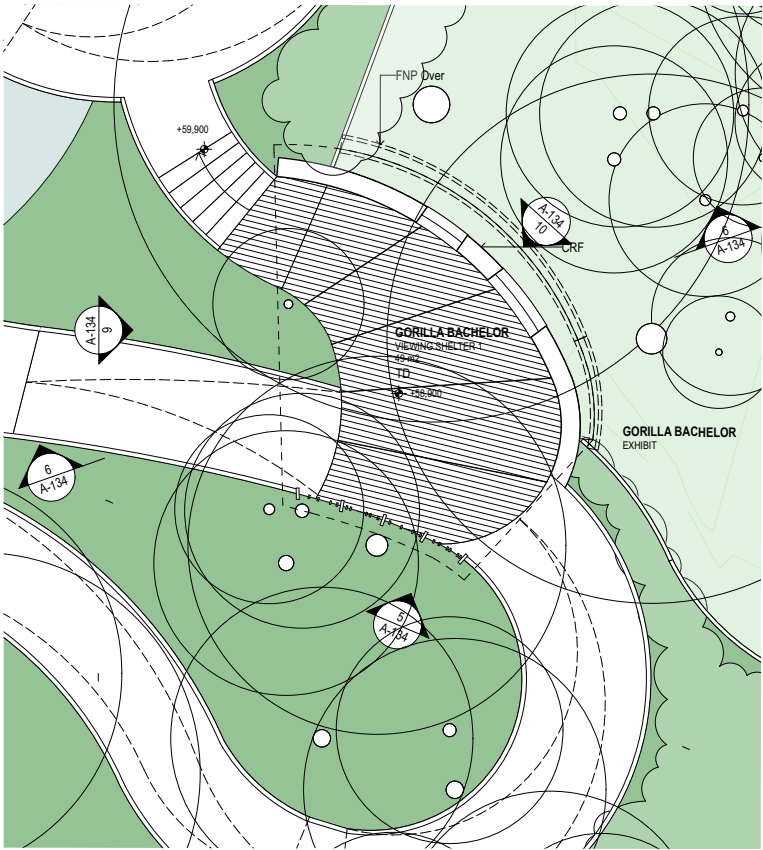


1 GORILLA BACHELOR VIEWING SHELTER 1 PLAN

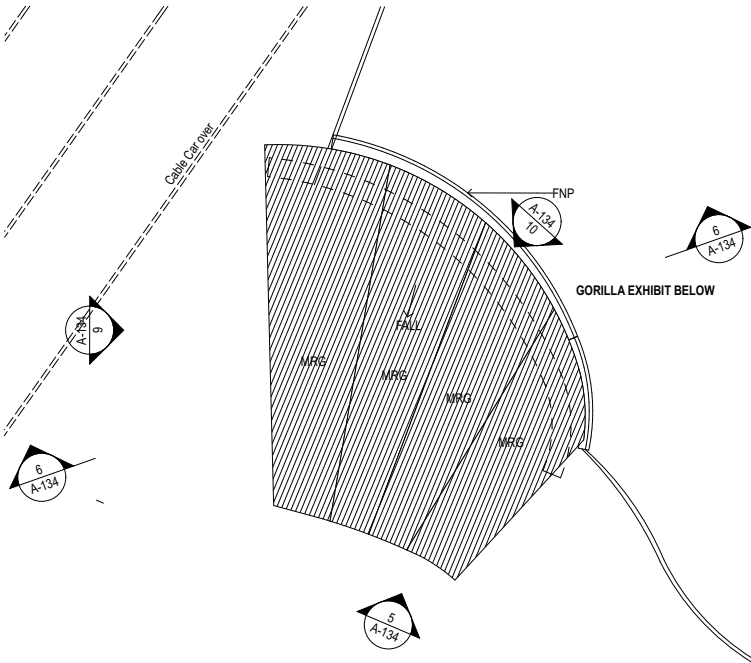


2 GORILLA BACHELOR VIEWING SHELTER 1 ROOF PLAN




3 GORILLA BACHELOR VIEWING SHELTER 2 PLAN

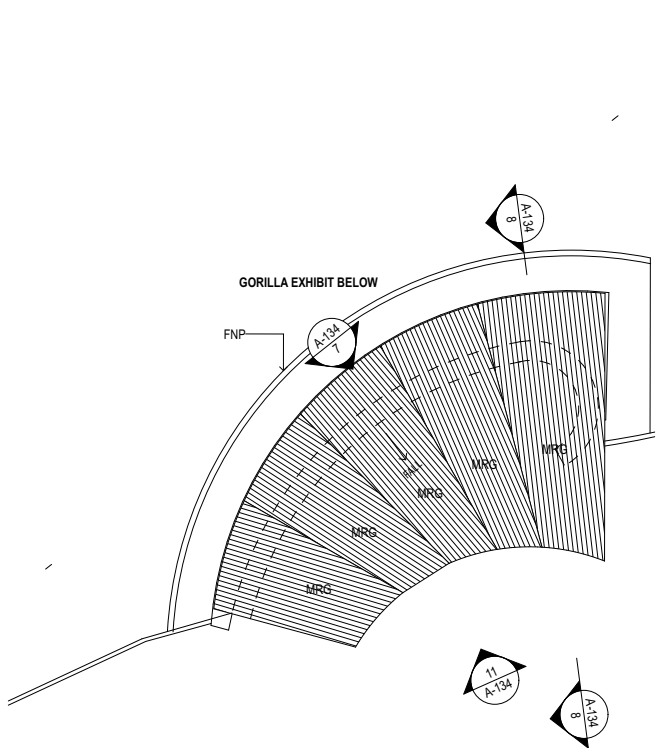


4 GORILLA BACHELOR VIEWING SHELTER 2 ROOF PLAN

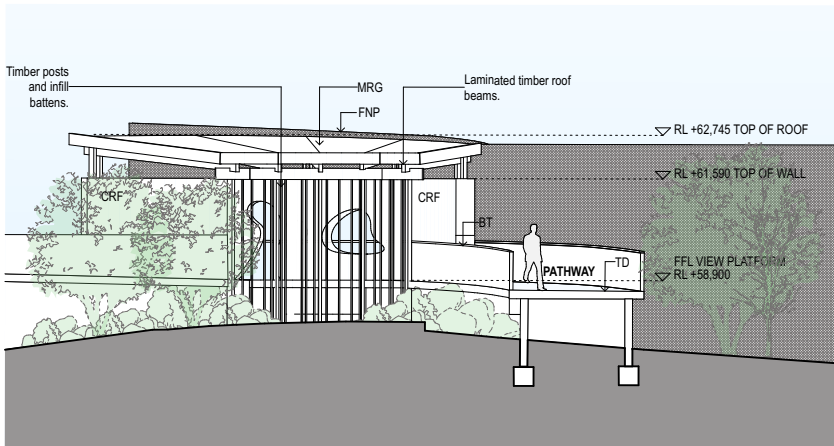


5 GORILLA BACHELOR VIEWING SHELTER 1 NORTH ELEVATION

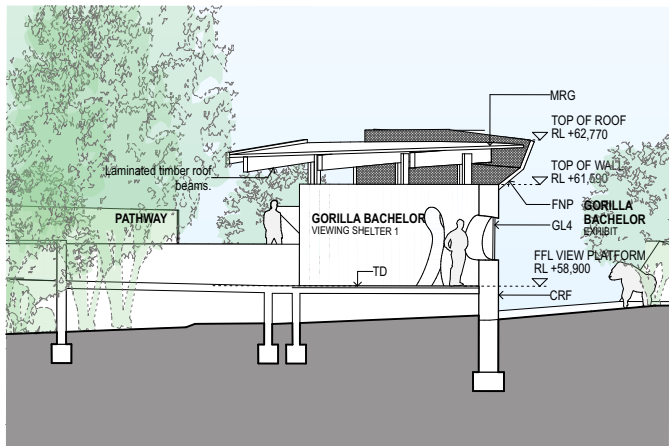


6 GORILLA BACHELOR VIEWING SHELTER 1 SECTION

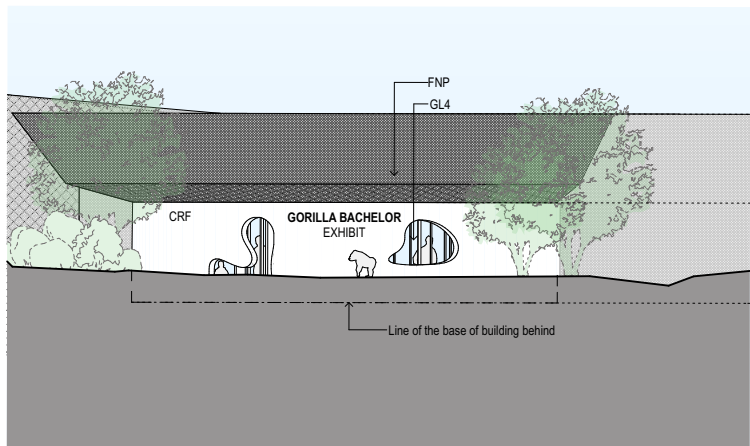

7 GORILLA BACHELOR VIEWING SHELTER 2 NORTH ELEVATION

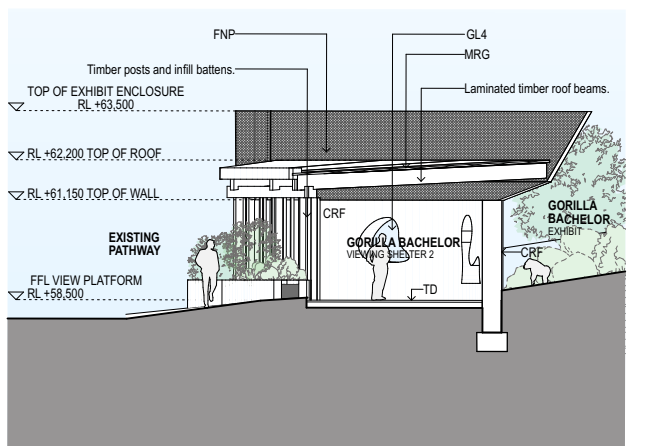


8 GORILLA BACHELOR VIEWING SHELTER 2 SECTION

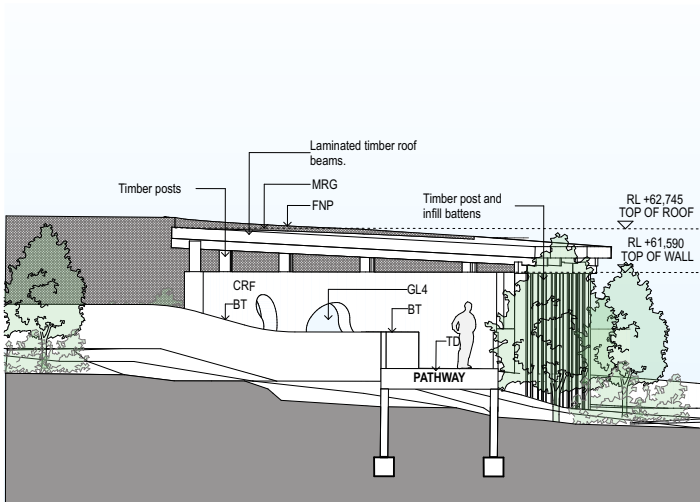

9 GORILLA BACHELOR VIEWING SHELTER 1 WEST ELEVATION




10 GORILLA BACHELOR VIEWING SHELTER 1 WEST ELEVATION

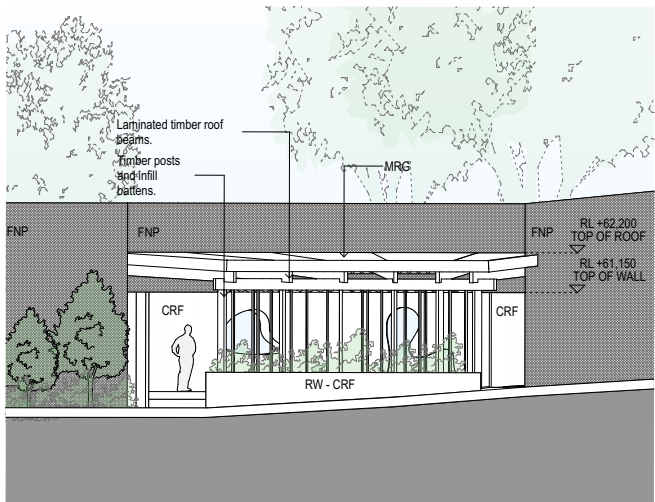

11 GORILLA BACHELOR VIEWING SHELTER 2 SOUTH ELEVATION

ISSUE DATE	REV	DESCRIPTION	NOTES:	ACCESS CONSULTANT	ARBORIST	BCA CONSULTANT	ESD CONSULTANT	HERITAGE CONSULTANT	HERITAGE CONSULTANT	PROJECT :	PROJECT NO :	LANDSCAPE ARCHITECT	ARCHITECT	DRAWING TITLE	DRAWN BY
29.05.17	A	FOR SSDA	Do not scale off drawings. Use figured dimensions only. Report any discrepancies to the architect. These designs, plans, specifications and the copyright therein are the property of Tonkin Zulaikha Greer Architects Pty Ltd, and must not be reproduced or copied wholly or in part without written permission of Tonkin Zulaikha Greer Architects Pty Ltd.	Accessability Solutions Phone: (02)9695 1940 Email: markneff@bigpond.com	Earthscape Horticultural Services Phone: 02 9440 8524 Email: earthscape@inet.net.au	Blackett Maquire Goldsmith (BM&G) Phone: (02) 9211 7777 Email: tony@bmglug.com.au	Evolved Engineering Phone: 0413 396 398 Email: andres@evolvedengineering.com.au	Geoffrey Britton Phone: 02 9662 2266 Email: geoffrey@britton.com.au	Ashley Built Heritage Phone: 02 8095 0696 Email: geoff@ashleybuiltheritage.com.au	TARONGA ZOO	#16808	 GDA Green and Dale Associates Landscape Architects & Environmental Planners	TONKIN ZULAIKHA GREER ARCHITECTS 117 Reservoir Street, Surry Hills NSW 2010 ABN: 46002722349 P: (02) 9215 4900 F: (02) 9215 4901 EMAIL: info@tazg.com.au WEB: www.tazg.com.au	CONGO EXHIBIT VIEWING SHELTERS	MP, ML, LS, WR
14.07.17	B	FOR SSDA		INTERPRETATION Motherworks Phone: (02) 9489 5934 Email: ian.motherworks@gmail.com	STORMWATER ENGINEER AJ Whips Consulting Phone: (02) 8623 8444 Email: bdekeyzer@ajwhips.com.au	STRUCTURAL ENGINEER SDA Structures Phone: (02) 9810 6911 Email: Andrew@sdaststructures.com.au	TRAFFIC ENGINEERING GTA Consultants Phone: 02 9656 6962 Email: kane.williams@gta.com.au	TOWN PLANNER JBA Phone: 02 9656 6962 Email: CCurtis@baurban.com.au	CLIENT: Taronga Conservation Society Bradleys Head Rd, Mosman, NSW Phone: 02 9978 4584 Email: gshayler@zoo.nsw.gov.au	 Taronga Zoo P.O.Box 351 Warrandyte, VIC 3113 P: (02) 9215 4900 F: (02) 9215 4901 EMAIL: office@greenanddale.com.au	 Tonkin Zulaikha Greer Architects	1:100 @A1, 1:200 @A3	DATE 17/07/2017	PHASE SSDA APPLICATION	DRAWING NO A-134

 

ISSUE DATE	REV	DESCRIPTION	NOTES:	ACCESS CONSULTANT Accessability Solutions Phone: (02)9685 1940 Email: markrell@sigpond.com	ARBORIST Buckett Horticultural Services Phone: (02) 8440 8524 Email: markrell@inlet.net.au	BCA CONSULTANT Buckett Heritage Goldsmith (BM&G) Phone: (02) 9211 7777 Email: tony@buckettjsg.com.au	ESD CONSULTANT Evolved Engineering Phone: 0413 396 398 Email: andres@evolvedengineering.com.au	HERITAGE CONSULTANT Geoffrey Bull Heritage Phone: 02 8662 2266 Email: geoffrey@britton.com.au	HERITAGE CONSULTANT Geoffrey Bull Heritage Phone: 02 8656 0696 Email: geoffrey@ashleybullheritage.com.au	PROJECT : PROJECT NO : #16008	LANDSCAPE ARCHITECT  P.O.Box 351 Warrandyte, VIC 3113 P: 03 9844 5422 EMAIL office@greennandale.com.au	ARCHITECT TOMKIN ZULAIKAH GREER ARCHITECTS 17 Reservoir Street, Surry Hills NSW 2010 ABN: 46002722349 P: (02) 9215 4900 F: (02) 9215 4901 EMAIL info@tzzg.com.au SSDA www.tzzg.com.au	DRAWING TITLE CONGO EXHIBIT VIEWING SHELTER		DRAWN BY MP, ML, LS, WR
29.05.17	A	FOR SSDA	Do not scale off drawings. Use figured dimensions only. Report any discrepancies to the architect. These designs, plans, specifications and the copyright therein are the property of Tonkin Zulaikha Greer Architects Pty Ltd, and must not be reproduced or copied wholly or in part without written permission of Tonkin Zulaikha Greer Architects Pty Ltd.	INTERPRETATION Metherworks Phone: (03) 9489 9394 Email: ian.metherworks@gmail.com	STORMWATER ENGINEER AJ Whipps Consulting Phone: (03) 9523 8444 Email: bobekeyzer@ajwhipps.com.au	STRUCTURAL ENGINEER SDA Structures Phone: (03) 9623 8411 Email: Andrew@sdastructures.com.au	TRAFFIC ENGINEERING GTA Consultants Phone: (03) 9851 9820 Email: kane.williams@gtas.com.au	TOWN PLANNER JBA Phone: (02) 9556 6962 Email: Ccurtis@jbaurban.com.au					SCALE 1:100 @A1, 1:200 @A3	DATE 17/07/2017	CHECKED PT
14.07.17	B	FOR SSDA		PHASE SSDA APPLICATION	DRAWING NO A-135	REV B									



1 SITE EXISTING JUNE 21 9AM



2 SITE PROPOSED JUNE 21 9AM

- SITE WORKS BOUNDARY (SAVANNAH AND CONGO)
- TREE ZONES NOT 3D MODELLED
- SHADOW EFFECT NOT DEPICTED
- IN SUNLIGHT
- IN SHADOW

ISSUE DATE	REV	DESCRIPTION	NOTES:	ACCESS CONSULTANT	ARBORIST	BCA CONSULTANT	ESD CONSULTANT	HERITAGE CONSULTANT	HERITAGE CONSULTANT	PROJECT :	PROJECT NO :	LANDSCAPE ARCHITECT	ARCHITECT	DRAWING TITLE	DRAWN BY		
29.05.17	A	FOR SSDA	Do not scale off drawings. Use figured dimensions only. Report any discrepancies to the architect. These designs, plans, specifications and the copyright therein are the property of Tonkin Zulaikha Greer Architects Pty Ltd, and must not be reproduced or copied wholly or in part without written permission of Tonkin Zulaikha Greer Architects Pty Ltd.	Accessbility Solutions Phone: (02)9695 1940 Email: markref@bigpond.com	Earthscape Horticultural Services Phone: 02 9440 8524 Email: earthscape@inet.net.au	Blackett Maquire Goldsmith (BM&G) Phone: (02) 9211 7777 Email: tony@bmglug.com.au	Evolved Engineering Phone: 0413 396 398 Email: andres@evolvedengineering.com.au	Geoffrey Britton Phone: 02 9662 2266 Email: geoffrey@britton.com.au	Ashley Built Heritage Phone: 02 8095 0696 Email: geoff@ashleybuiltheritage.com.au	PROJECT : TARONGA ZOO SAVANNAH AND CONGO PRECINCT	PROJECT NO : #16008	 GDA Green and Dale Associates Landscape Architects & Environmental Planners P.O.Box 351 Warrandyte, VIC 3113 P: 03 9844 5422 EMAIL office@greenanddale.com.au	 TONKIN ZULAIKHA GREER ARCHITECTS 117 Reservoir Street, Surry Hills NSW 2010 ABN: 46002722349 P: (02) 9215 4900 F: (02) 9215 4901 EMAIL info@tzg.com.au WEB www.tzg.com.au	SHADOW DIAGRAMS 21 JUNE 9AM	MP, ML, LS, WR		
				INTERPRETATION Motherworks Phone: (03) 9489 5934 Email: ian.motherworks@gmail.com	STORMWATER ENGINEER AJ Whipps Consulting Phone: 02 8623 8444 Email: bdekeyzer@ajwhipps.com.au	STRUCTURAL ENGINEER SDA Structures Phone: (02) 9810 6911 Email: Andrew@sdasttructures.com.au	TRAFFIC ENGINEERING GTA Consultants Phone: 03 9651 9600 Email: kane.williams@gta.com.au	TOWN PLANNER JBA Phone: 02 9656 6962 Email: CCurtis@baurban.com.au		Taronga Conservation Society Bradleys Head Rd, Mosman, NSW Phone: 02 9978 4584 Email: gshayler@zoo.nsw.gov.au				NTS	17/07/2017		
														PHASE	DRAWING NO	REV	A
														SSDA APPLICATION	A-800		



2

 SITE WORKS BOUNDARY (SAVANNAH AND CONGO)
 TREE ZONES NOT 3D MODELLED
 - SHADOW EFFECT NOT DEPICTED
 IN SUNLIGHT
 IN SHADOW

[illegible]