



Planning &
Environment

Issued under the Environmental Planning and Assessment Act 1979


Approved Section 4.55 (1A) Modification Application

No. 1 granted on the 12 Aug 2019

in respect to SSD 8019

Signed LD

Sheet No. 1 of 20

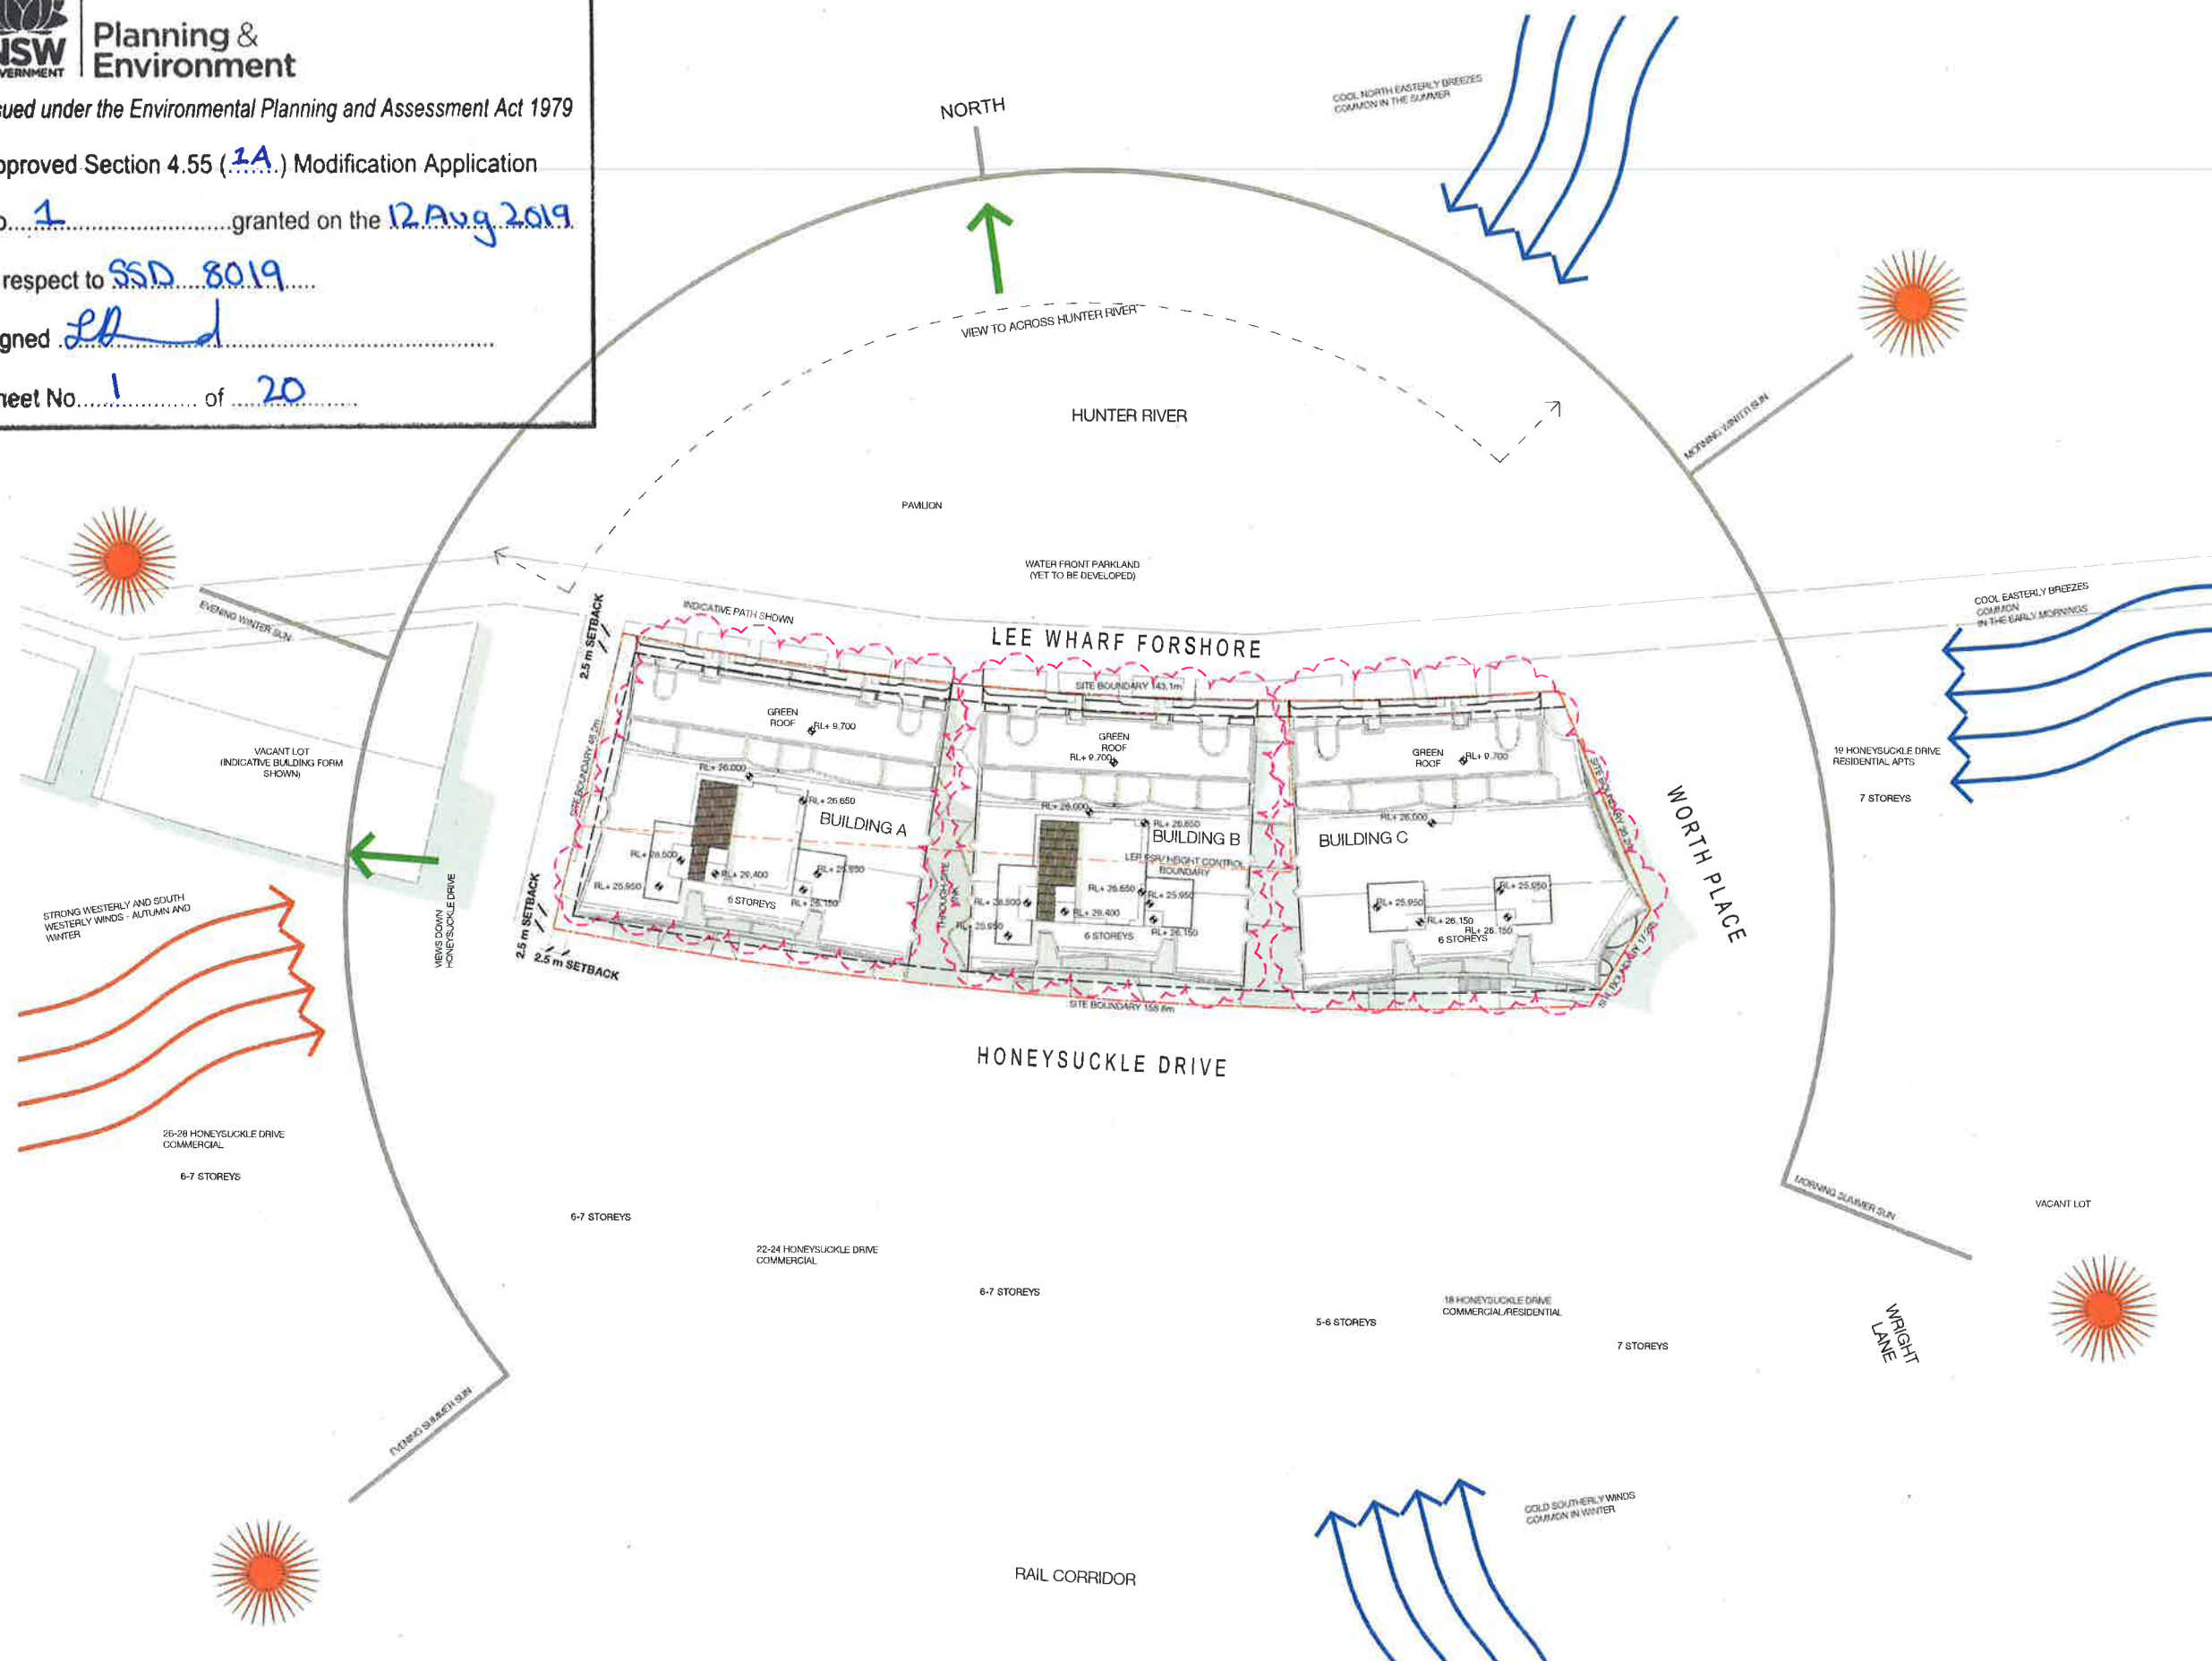

In accepting and using this document the recipient agrees that SJB Architects (SJB) Pty Ltd, ACN 051 094 724 (SJB Architects) retain all common law, statutory and other rights including copyright and intellectual property rights. The recipient agrees not to use this document for any purpose other than the intended use. To ensure all claims against SJB Architects resulting from unauthorised changes or to reuse the document on other projects without the prior written consent of SJB Architects, SJB Architects makes no warranties of fitness for any purpose. The SJB Architects shall verify and dimensions prior to any work commencing. Use figures dimensions only. Do not scale drawings.

Nominated Architects: Adam Haddow-7188 | John Pradel-7004

FOR INFORMATION

Rev	Date	Revision	By	Chk
1	17.03.17	DEVELOPMENT APPLICATION ISSUE		
4	16.04.17	DA SUBMISSION		
10	29.05.17	ISSUED FOR DA	JO	ML
12	09.11.17	REVISED DA ISSUE		
13	27.11.17	REVISED DA ISSUE		
14	29.08.18	FOR REVIEW	SC	ML
15	11.12.18	SECTION 4.55	SC	ML
16	02.01.19	SECTION 4.55	SC	ML
17	15.05.19	SECTION 4.55	SC	ML

Client

DOMACGROUP

Project

Honeysuckle

50 Honeysuckle Drive,
Newcastle NSW 2300

Drawing Name

SITE PLAN/ SITE ANALYSIS

Date 15.05.19 Scale 1 : 500 Sheet Size @ A1

Drawn CHL
JO ML

Job No. 5485 Drawing No. DA-0103 Revision / 17

0 10 20 40m

SJB Architects
Level 2
490 Crown Street
Surry Hills NSW
2010 Australia
T 61 2 9390 9911
F 61 2 9390 9922
www.sjb.com.au



Issued under the Environmental Planning and Assessment Act 1979

Approved Section 4.55 (1A...) Modification Application

No. 1 granted on the 12 Aug 2019

in respect to SSD 8019

Signed [Signature]


Sheet No. 2 of 20

In accepting and utilizing this document the recipient agrees that SJB Architects (NSW) Pty. Ltd. ACN 094 724 744 SJB Architects, retain all common law, statutory and other rights including copyright and intellectual property rights. The recipient agrees not to use this document for any purpose other than its intended use. To view all claims against SJB Architects resulting from unauthorised changes, or to reuse the document on other projects without the prior written consent of SJB Architects, Under no circumstances shall transfer of this document be deemed a sale. SJB Architects makes no warranties of fitness for any purpose. The Recipient/Contractor shall verify job dimensions prior to any work commencing. Use figures dimensions only. Do not scale drawings.

Nominated Architects: Adam Haddow-7188 | John Pradel-7004

FOR INFORMATION

Rev	Date	Revision	By	Chk
1	17.03.17	DEVELOPMENT APPLICATION ISSUE		
2	23.03.17	REVISED CAR PARK NUMBER		
3	10.04.17	DA SUBMISSION		
4	23.05.17	FOR COORDINATION	JO	ML
5	29.05.17	ISSUED FOR DA	JO	ML
6	04.07.17	FOR COORDINATION		
7	27.11.17	REVISED DA ISSUE	SC	ML
8	29.05.18	FOR REVIEW	SC	ML
9	11.12.18	SECTION 4.55	SC	ML
10	02.01.19	SECTION 4.55	SC	ML
11	15.05.19	SECTION 4.55	SC	ML

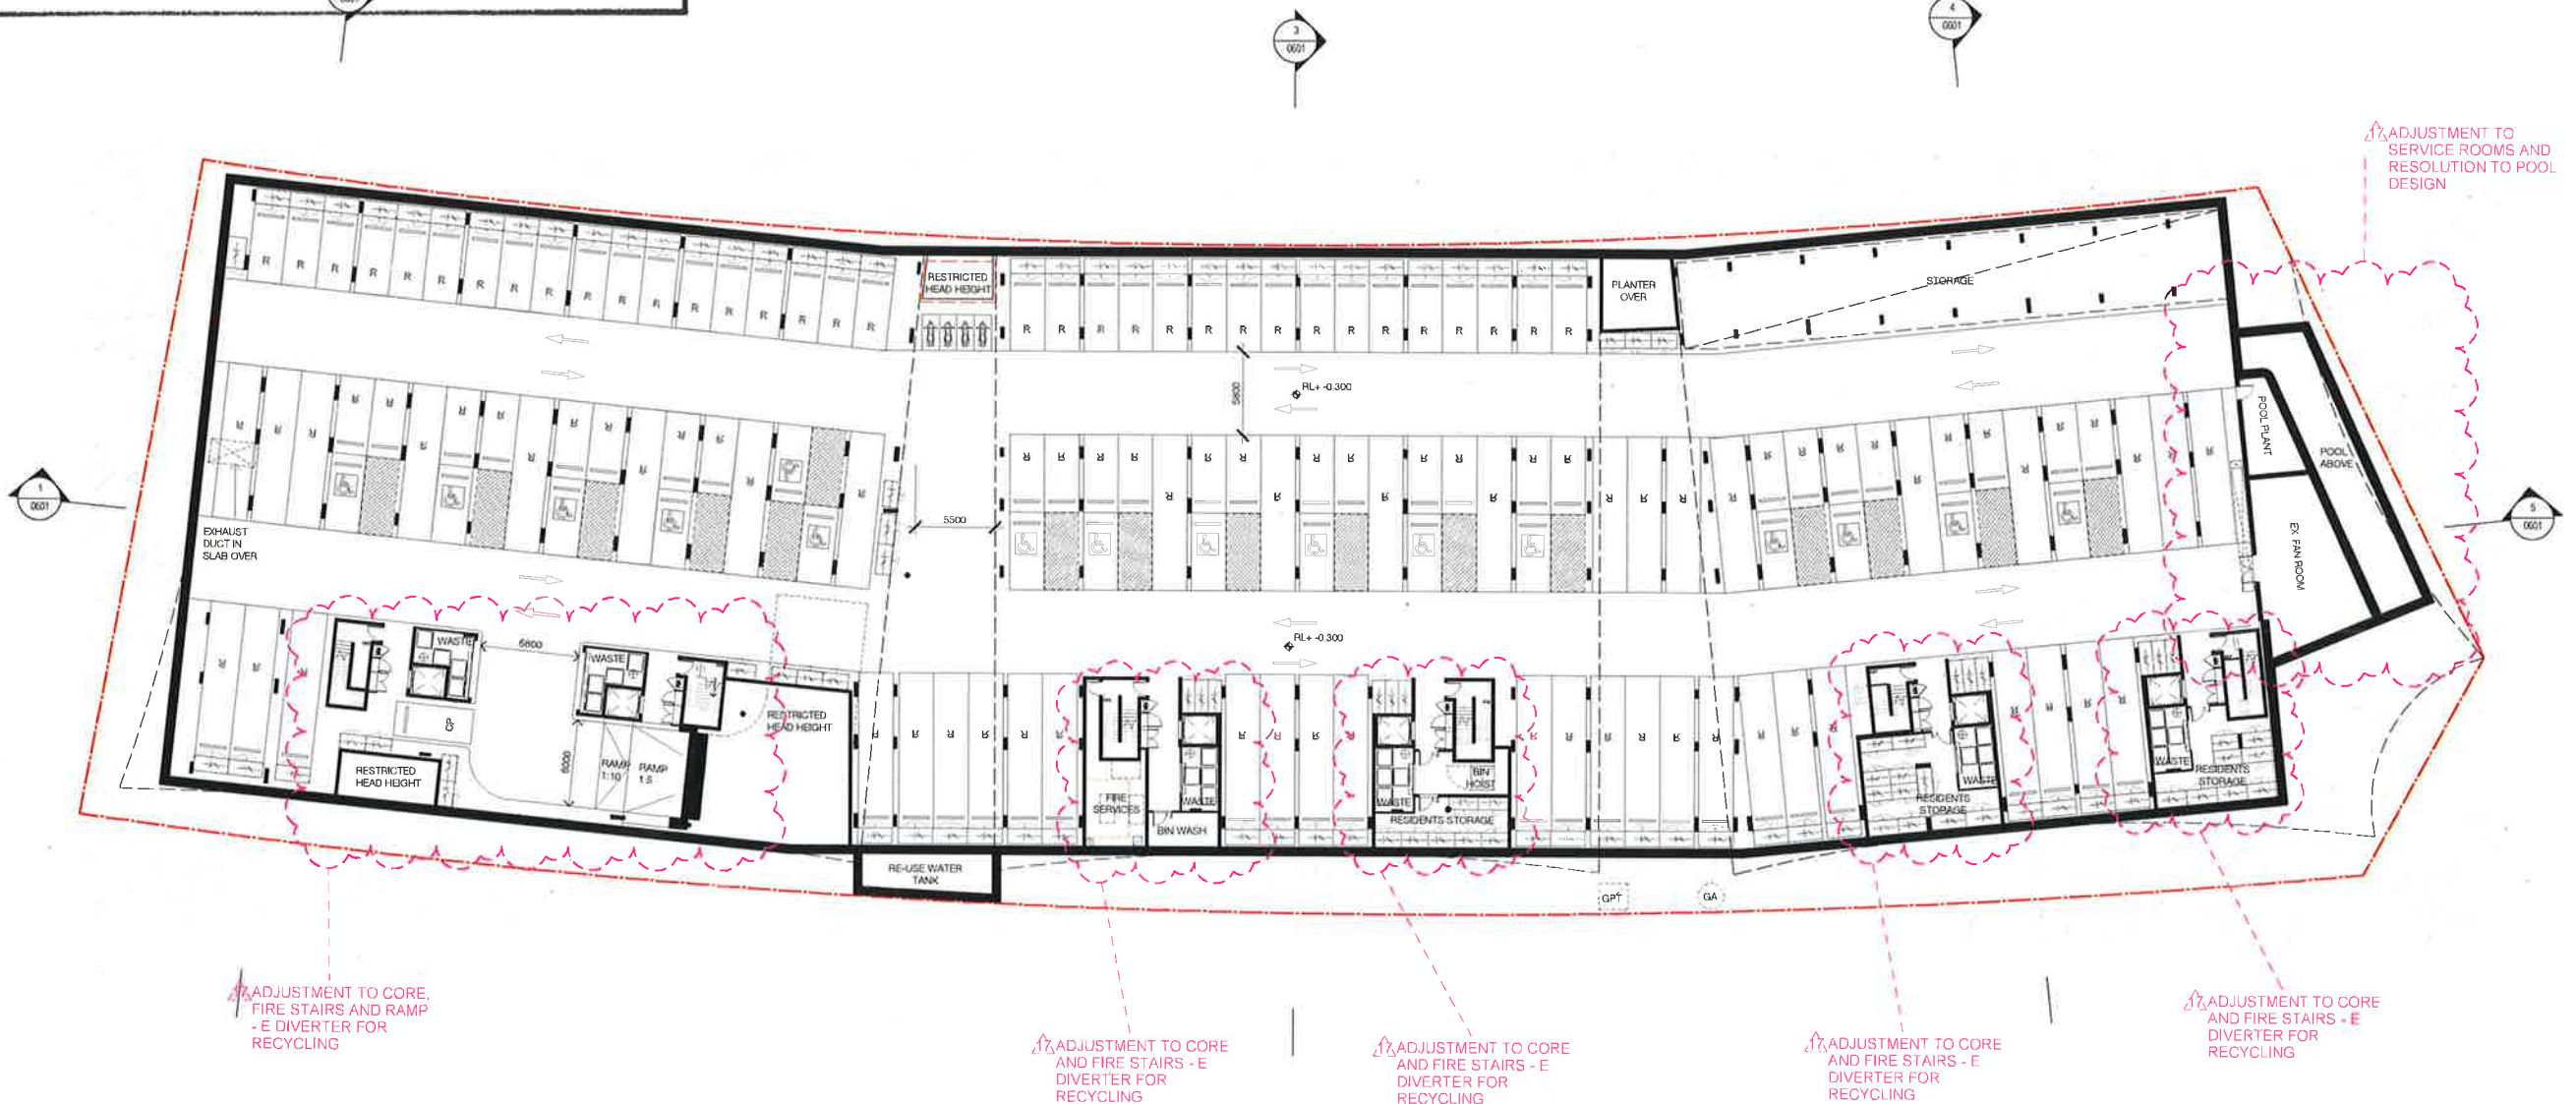

Client

DOMAGROUP

Project

Honeysuckle

50 Honeysuckle Drive,
Newcastle NSW 2300

Drawing Name

BASEMENT - FLOOR PLAN

Date: 15.05.19 Scale: 1 : 250 Sheet Size: @ A1

Drawn: JO Chk: ML

Job No.: 5485 Drawing No.: DA-0200 Revision: / 17

Scale bar: 0 5 10 20m

SJB Architects
Level 2
490 Crown Street
Sunny Hill NSW
2010 Australia
T 61 2 9380 9911
F 61 2 9380 9922
www.sjb.com.au



PARKING CALCULATIONS (BASEMENT 1)

PARKING TYPE	NO.
ACCESSIBLE	16
RESIDENTIAL	109
RETAIL	1
TOTAL	126

PARKING SCHEDULE ADDED



Planning & Environment

Issued under the Environmental Planning and Assessment Act 1979

Approved Section 4.55 (1A) Modification Application

No. 1 granted on the 12 Aug 2019

in respect to SSD 8019

Signed [Signature]


Sheet No. 3 of 20

In accepting and using this document the recipient agrees that SJB Architects (NSW) Pty Ltd, ACN 081 054 724 TIA 6/19 Architects, retain all common law, statutory and other rights including copyright and intellectual property rights. The recipient agrees not to use the document for any purpose other than its intended use, to revise all claims against SJB Architects resulting from unauthorised changes, or to reuse the document on other projects without the prior written consent of SJB Architects. Under no circumstances shall transfer of this document be deemed a sale. SJB Architects makes no warranties of fitness for any purpose. The Recipient/Contractor shall verify all dimensions prior to any work commencing. Use figures dimensions only. Do not scale drawings.

Nominated Architects: Adam Haddow 7188 | John Pradel 7004

FOR INFORMATION

Rev	Date	Revision	By	Chk
1	17.03.17	DEVELOPMENT APPLICATION ISSUE		
3	23.05.17	REVISED CAR PARK NUMBER		
4	10.04.17	DA SUBMISSION		
5	22.05.17	FOR COORDINATION	JO	ML
10	29.05.17	ISSUED FOR DA	JO	ML
11	04.07.17	FOR COORDINATION		
13	27.11.17	REVISED DA ISSUE	SC	ML
14	29.08.18	FOR REVIEW	SC	ML
15	11.12.18	SECTION 4.55	SC	ML
16	02.01.19	SECTION 4.55	SC	ML
17	15.05.19	SECTION 4.55	SC	ML

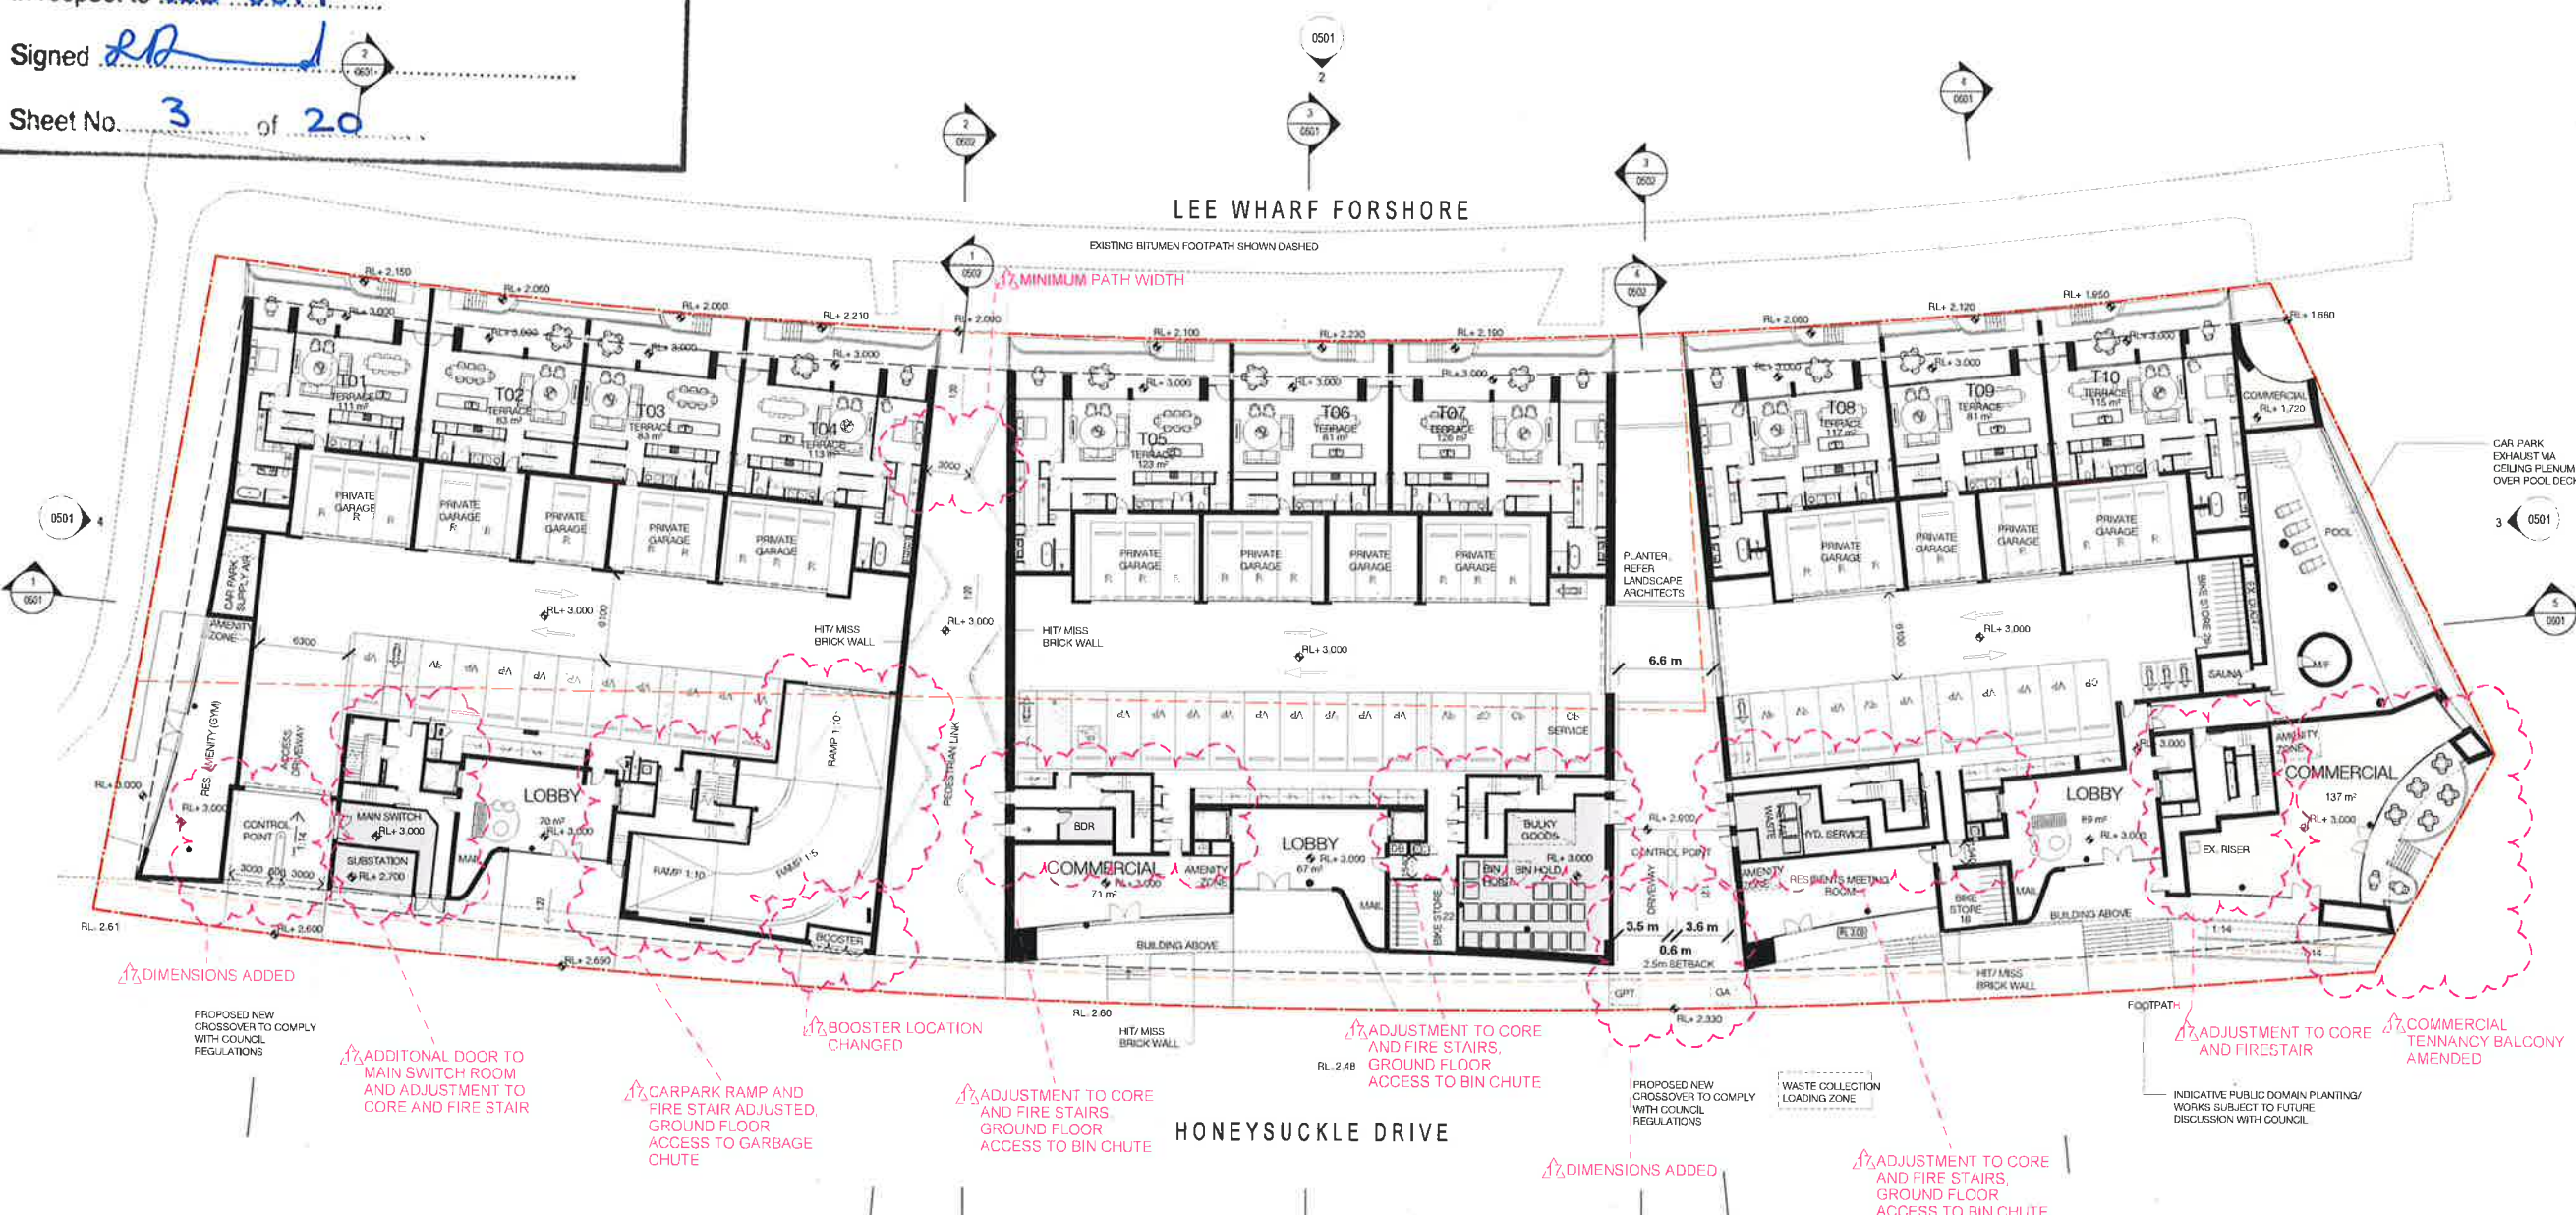

DOMAGROUP

Client
Project
Honeysuckle
50 Honeysuckle Drive,
Newcastle NSW 2300

Drawing Name
GROUND - FLOOR PLAN

PARKING CALCULATIONS (GROUND FLOOR)		PARKING CALCULATIONS (TOTAL)	
PARKING TYPE	NO.	PARKING TYPE	NO.
RESIDENTIAL	29	ACCESSIBLE	16
RETAIL	4	RESIDENTIAL	138
VISITOR	31	RETAIL	5
TOTAL	64	VISITOR	31
		TOTAL	190

Date
15.05.19

Scale
1:250

Sheet Size
@ A1

Drawn
JO

Chk.
ML

Job No.
5485

Drawing No.
DA-0201

Revision
/ 17





Planning &
Environment

Issued under the Environmental Planning and Assessment Act 1979

Approved Section 4.55 (1A) Modification Application

No. 1 granted on the 12 Aug 2019

in respect to SSD 8019

Signed [Signature]


Sheet No. 4 of 20

In accepting and offering this document the recipient agrees that SJB Architects (NSW) Pty Ltd, ACN 081 094 724 (SJB Architects), retain all common law, statutory and other rights including copyright and intellectual property rights. The recipient agrees not to use this document for any purpose other than its intended use, to waive all claims against SJB Architects resulting from unauthorised changes, or to release the document on other projects without the prior written consent of SJB Architects. Under no circumstances shall transfer of this document be deemed a sale. SJB Architects makes no warranties of fitness for any purpose. The Recipient/Contractor shall verify job dimensions prior to any work commencing (use figured dimensions only). Do not scale drawings.

Nominated Architects: Adam Haddow-7188 | John Pradel-7004

FOR INFORMATION

Rev	Date	Revision	By	Chk
1	17.03.17	DEVELOPMENT APPLICATION ISSUE		
2	23.03.17	REVISED DA ISSUE - ROOM NUMBER		
4	10.04.17	DA SUBMISSION		
10	29.05.17	ISSUED FOR DA	JO	ML
11	04.07.17	FOR COORDINATION	JO	ML
13	27.11.17	REVISED DA ISSUE		
14	29.08.18	FOR REVIEW	SC	ML
15	11.12.18	SECTION 4.55	SC	ML
16	02.01.19	SECTION 4.55	SC	ML
17	15.05.19	SECTION 4.55	SC	ML

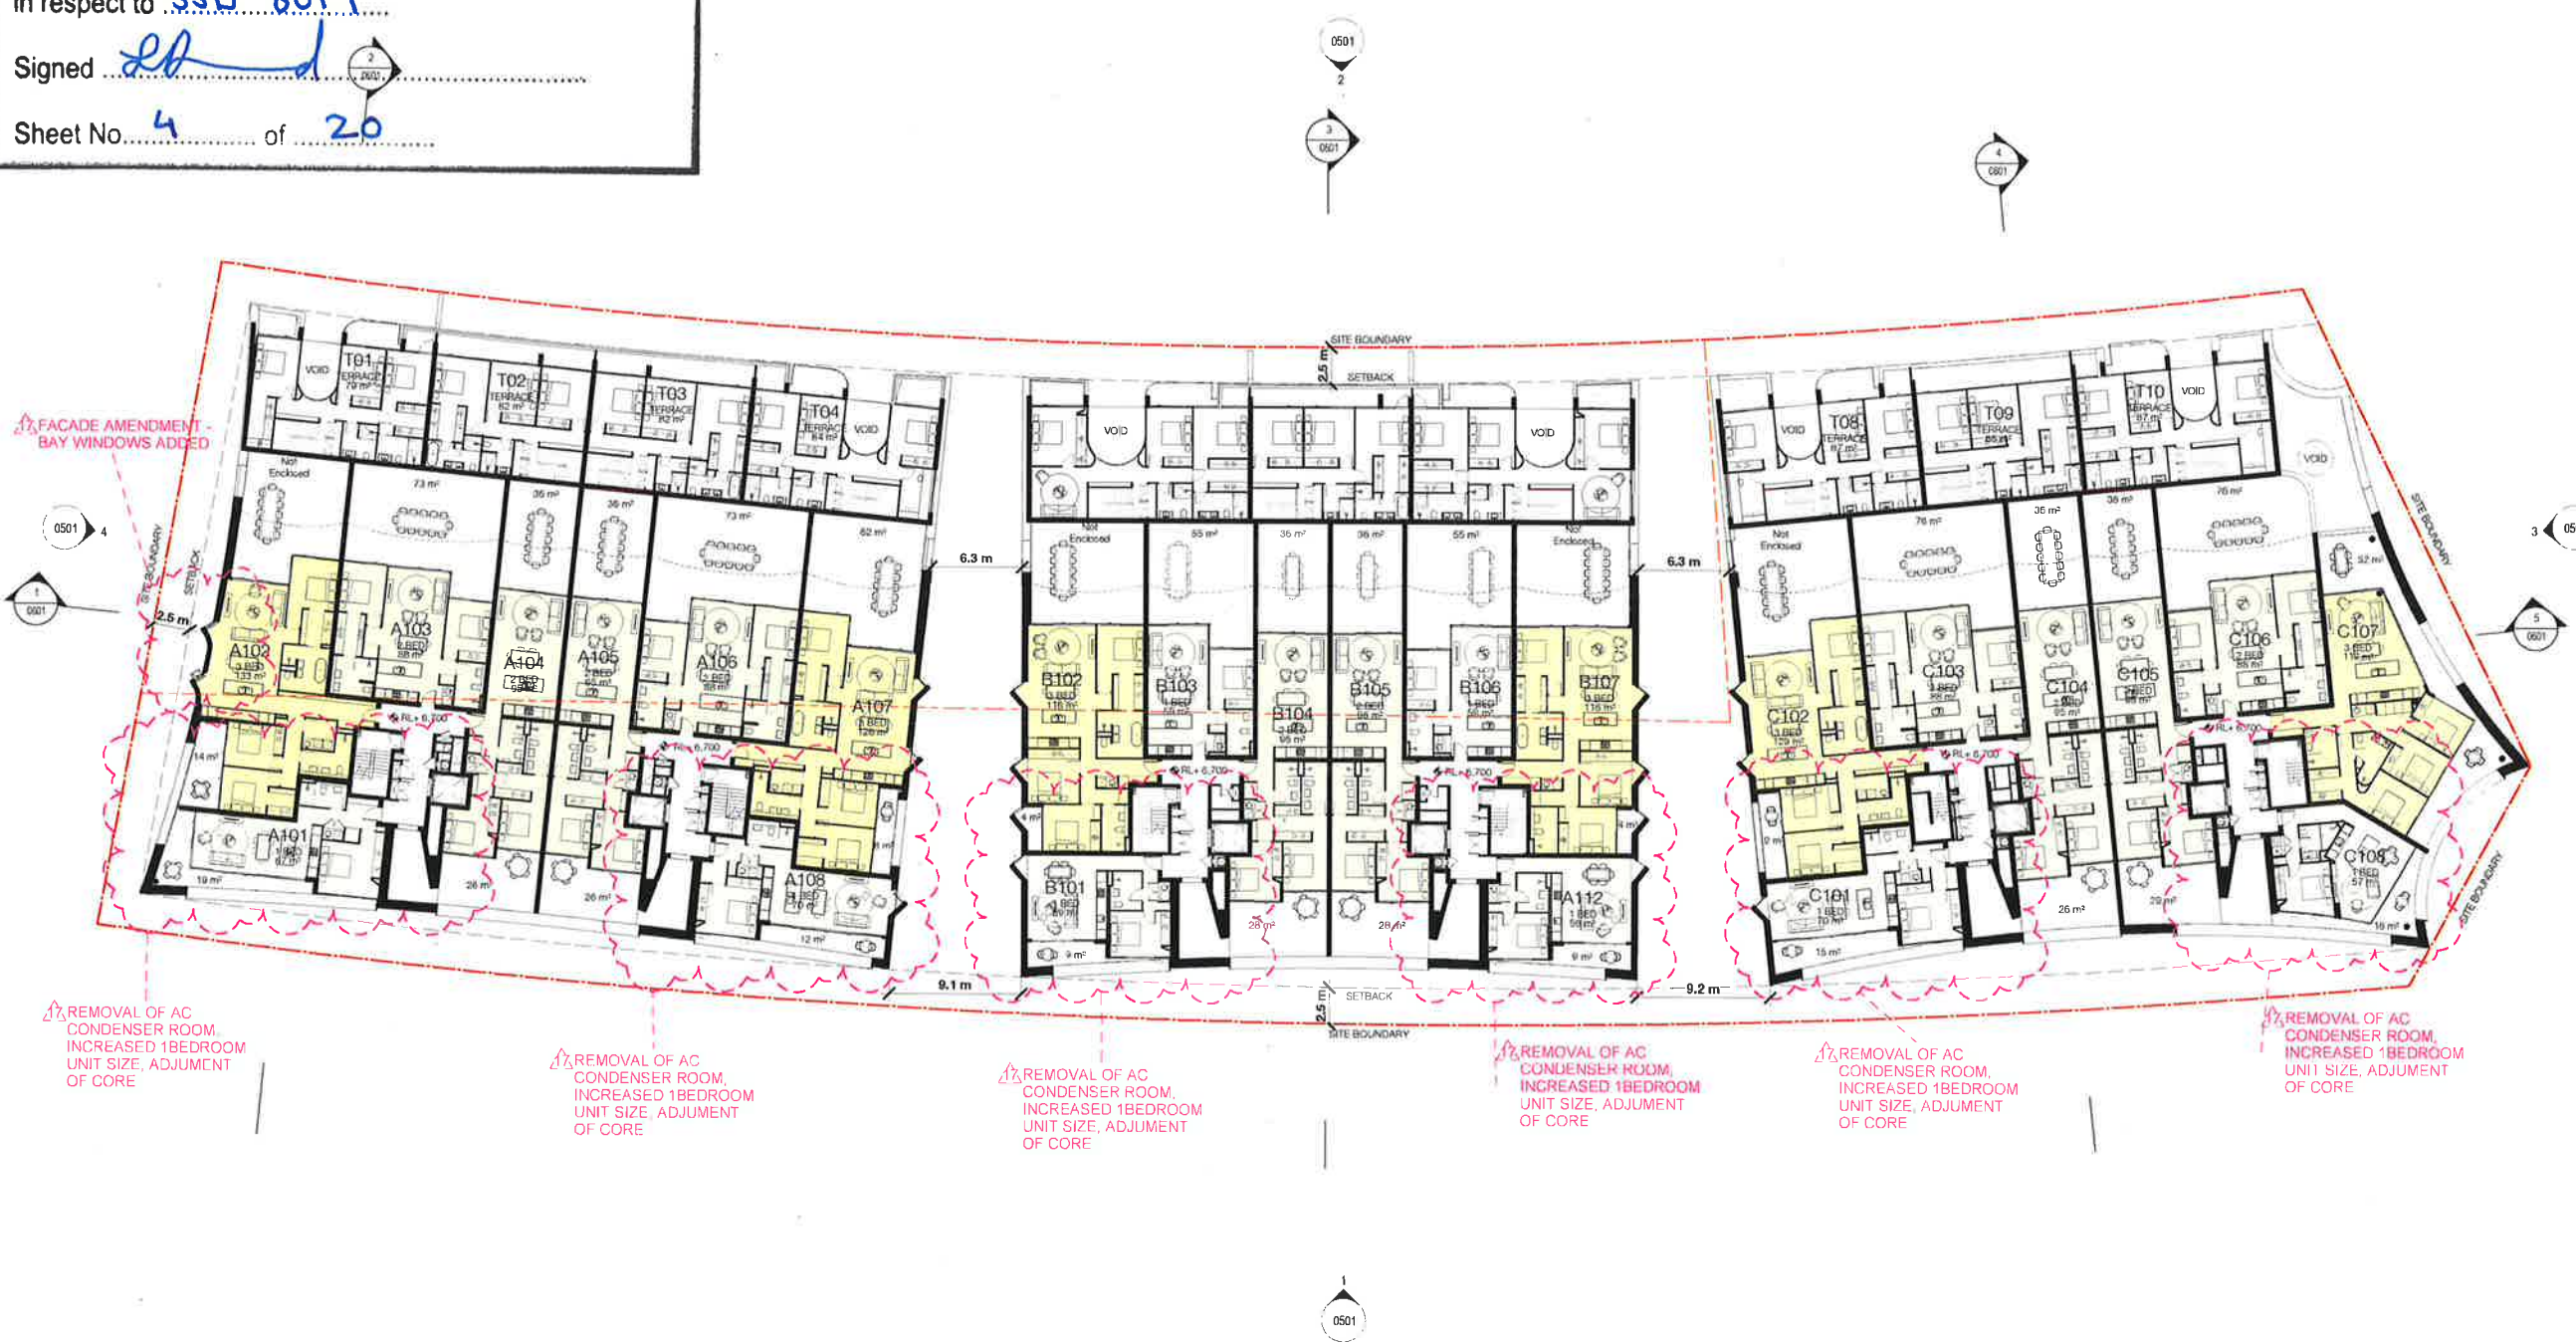

Client

DOMAGROUP

Project

Honeysuckle

50 Honeysuckle Drive,
Newcastle NSW 2300

Drawing Name

LEVEL 01 - FLOOR PLAN

Date 15.05.19 Scale 1:250 Sheet Size @ A1


Drawn JO Chk. ML

Job No. 5485 Drawing No. DA-0202 Revision / 17

SJB Architects
Level 2
490 Crown Street
Surry Hills NSW
2010 Australia
T 61 2 9380 9911
F 61 2 9380 9922
www.sjb.com.au



Sheet No. 5 of 20

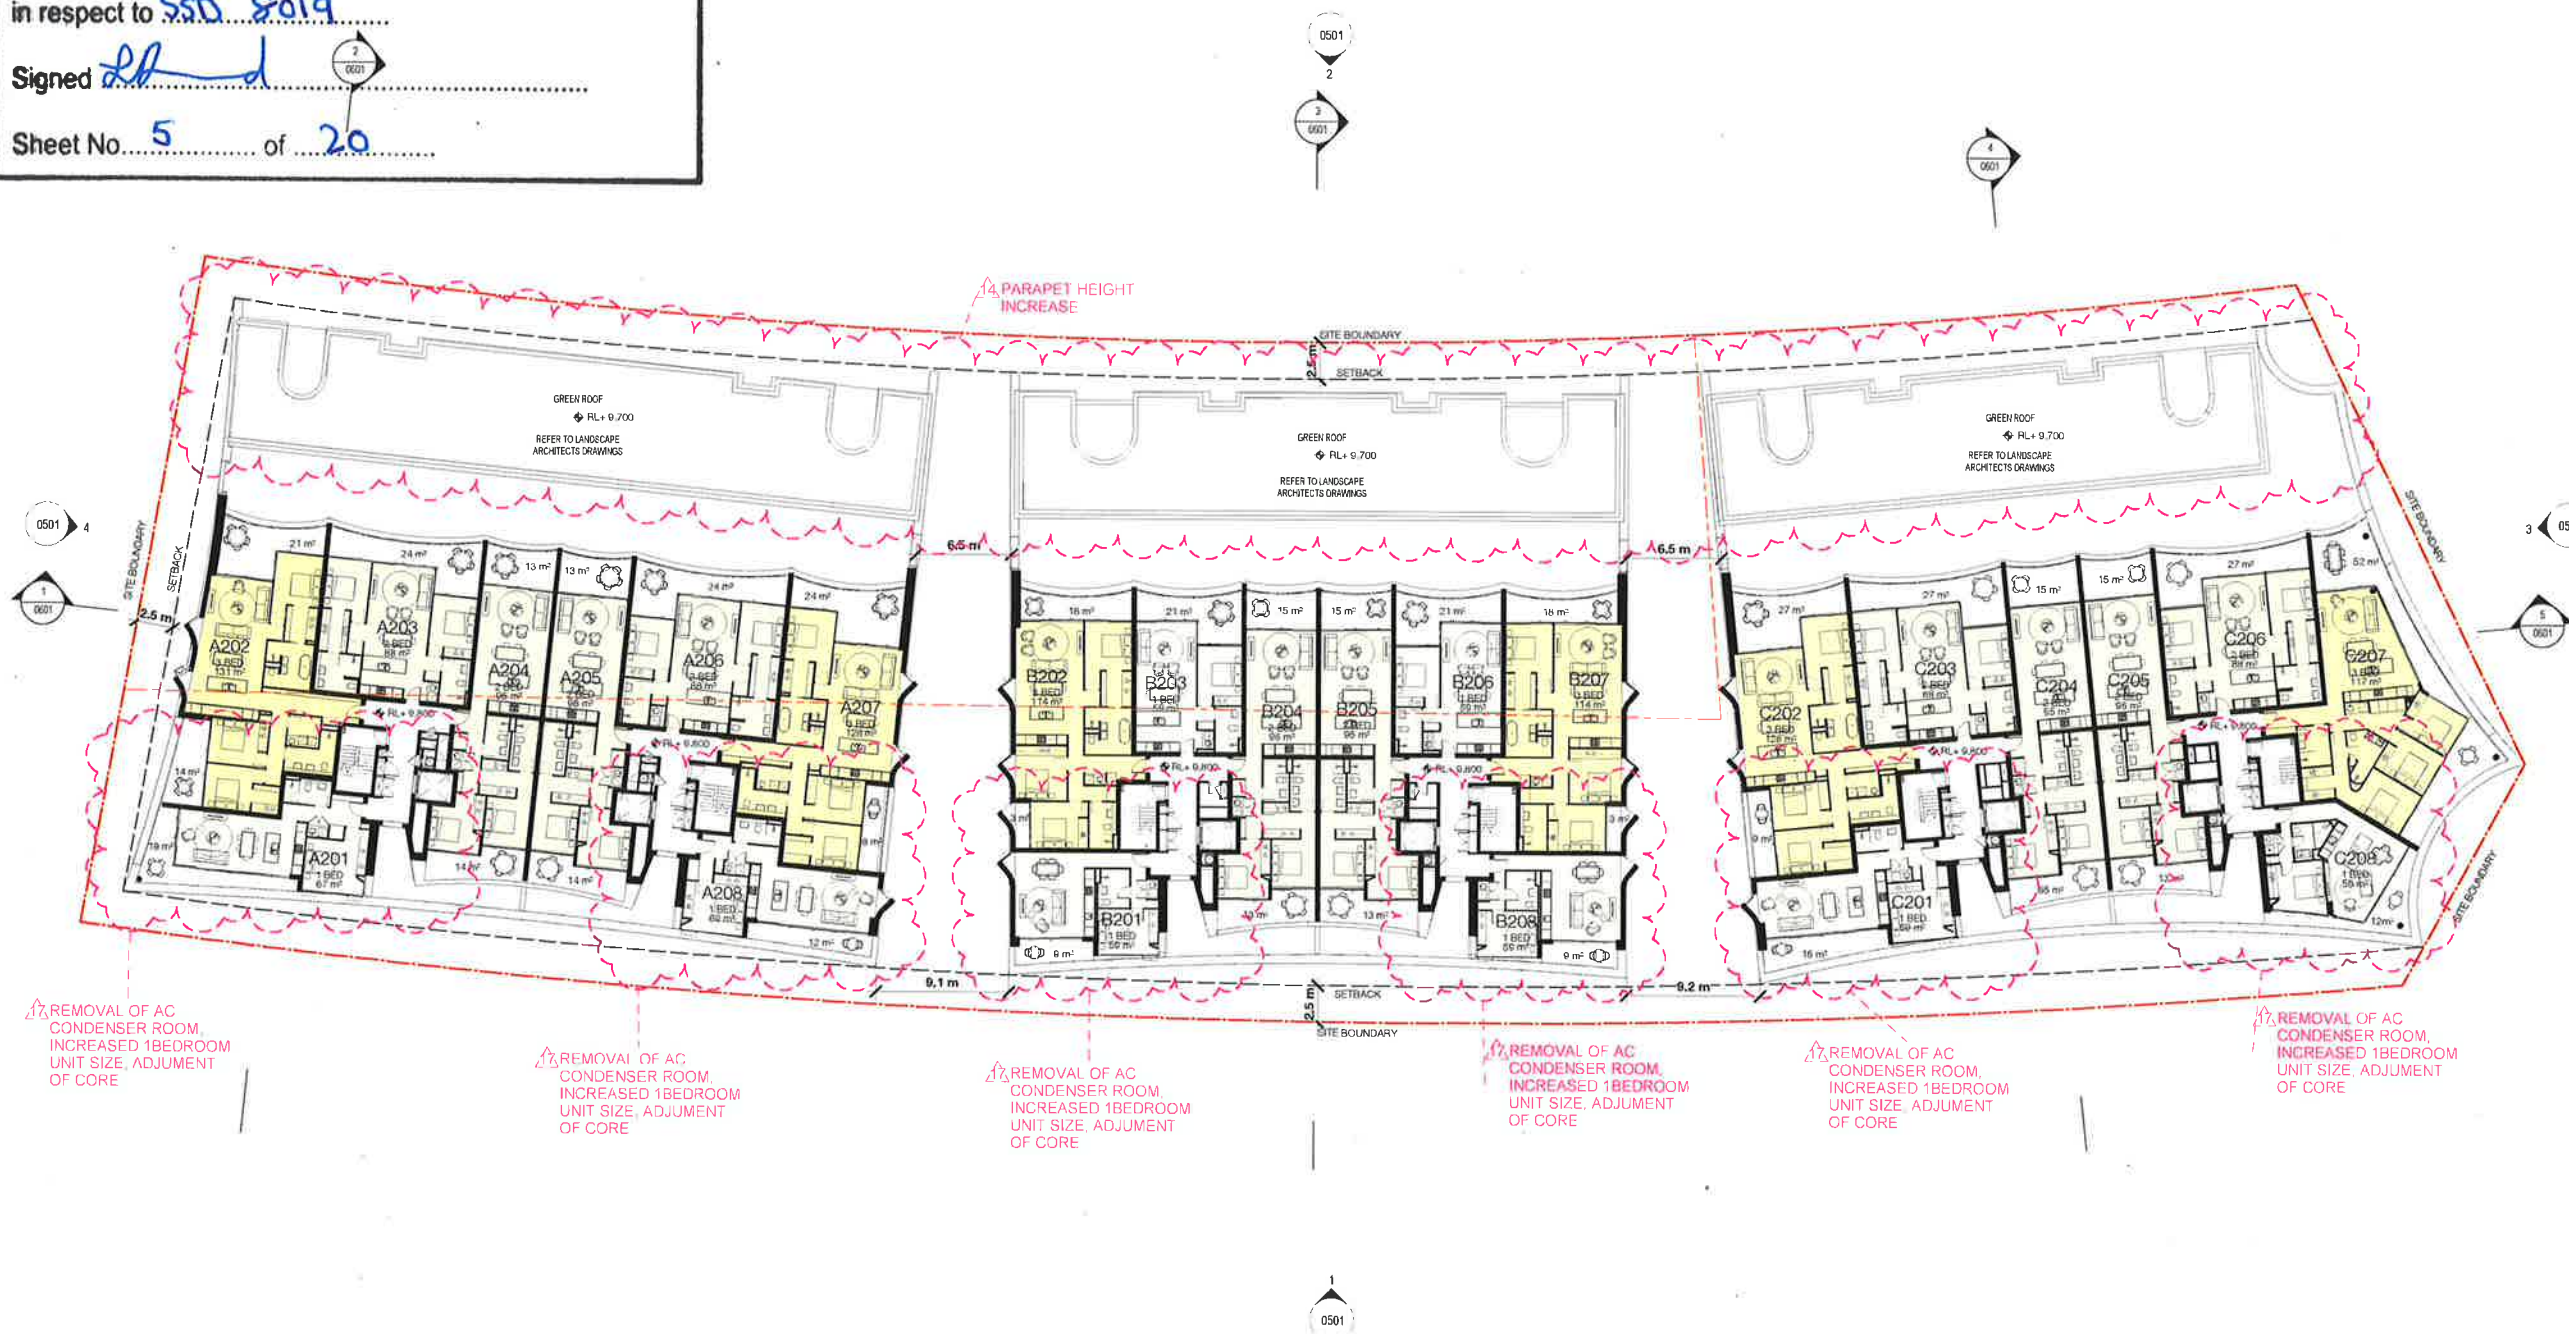

In accepting and taking this document the recipient agrees that SJB Architects (R/W) Pty. Ltd. ACHI 681 294 724 T/A SJB Architects, retain all common law, statutory law and other rights including copyright and intellectual property rights. The recipient agrees not to use this document for any purpose other than its intended use. It is not a claim against SJB Architects resulting from unassisted changes, or to make the document on other projects without the prior written consent of SJB Architects. Under no circumstances shall transfer of this document be deemed a sale. SJB Architects makes no warranties of fitness for any purpose. The Builder/Contractor shall verify all dimensions prior to any work commencing. Use legible dimensions only. Do not scale drawings.

FOR INFORMATION

Rev	Date	Revision	By	Chk
1	17.03.17	DEVELOPMENT APPLICATION ISSUE		
4	10.04.17	DA SUBMISSION		
10	29.05.17	ISSUED FOR DA	JO	ML
11	04.07.17	FOR COORDINATION	JO	ML
13	27.11.17	REVISED DA ISSUE		
14	29.08.18	FOR REVIEW	SC	ML
15	11.12.18	SECTION 4.55	9C	ML
16	02.01.19	SECTION 4.55	SC	ML
17	05.09.19	SECTION 4.55	SC	

Client

DOMA GROUP

Project

Honeysuckle

50 Honeysuckle Drive,
Newcastle NSW 2300

Drawing Name

LEVEL 02 - FLOOR PLAN

Date: 15.05.19 Scale: 1 : 250 Sheet Size: @ A1

Drawn	Chk.
JO	MI

Job No. 5485 Drawing No. DA-0203 Revision / 17

SJB Architects
Level 2
490 Crown Street
Surry Hills NSW
2010 Australia
T 61 2 9380 8911
F 61 2 9380 9822
www.sjb.com.au





Planning & Environment

Issued under the Environmental Planning and Assessment Act 1979

Approved Section 4.55 (1A) Modification Application

No. 1 granted on the 12 Aug 2019

in respect to SSO 8019

Signed [Signature]

Sheet No. 6 of 20

In accepting and affixing this document the recipient agrees that SJB Architects (Pty) Ltd, ACN 051 054 724 11A, SJB Architects, retain all copyright, statutory and other rights including copyright and intellectual property rights. The recipient agrees not to use this document for any purpose other than the proposed use. In the event of a breach of this agreement, SJB Architects shall be entitled to seek compensation for any loss or damage suffered by SJB Architects. Under no circumstances shall the recipient be deemed to have accepted or agreed to any modification of the terms of this agreement. The SJB Architects shall not be responsible for any work commencing after the date of this document. Do not scale drawings.

Nominated Architects: Adam Haddow-7168 | John Pradel-7004

FOR INFORMATION

Rev	Date	Revision	By	Chk
1	17.03.17	DEVELOPMENT APPLICATION ISSUE		
4	18.04.17	DA SUBMISSION		
10	28.05.17	ISSUED FOR DA	JO	ML
11	04.07.17	FOR COORDINATION	JO	ML
13	27.11.17	REVISED DA ISSUE		
14	28.08.18	FOR REVIEW	SC	ML
15	11.12.18	SECTION 4.55	SC	ML
16	02.01.19	SECTION 4.55	SC	ML
17	15.05.19	SECTION 4.55	SC	ML



Client

DOMAGROUP

Project

Honeysuckle

50 Honeysuckle Drive,
Newcastle NSW 2300

Drawing Name

LEVEL 03 - FLOOR PLAN

Date 15.05.19 Scale 1:250 Sheet Size @ A1

Drawn JO Chk ML

Job No. 5485 Drawing No. DA-0204 Revision / 17

SJB Architects
Level 2
480 Crown Street
Surry Hills NSW
2010 Australia
T 61 2 9380 8911
F 61 2 9380 9922
www.sjb.com.au





Planning & Environment

Issued under the Environmental Planning and Assessment Act 1979

Approved Section 4.55 (1A) Modification Application

No. 1 granted on the 12 Aug 2019

in respect to SSD 8019

Signed [Signature]

Sheet No. 7 of 20

In accepting and using this document the recipient agrees that SJB Architects (NSW) Pty Ltd, ACN 081 094 724 (SJB Architects), retain all common law, statutory law and other rights, including copyright and intellectual property rights. The recipient agrees not to use the document for any purpose other than its intended use. It is a breach of contract for the recipient to use the document for any other purpose without the prior written consent of SJB Architects. Under no circumstances shall the recipient be liable for any loss or damage, including consequential loss or damage, arising from the use of the document. The recipient shall verify the dimensions and details of the work shown on the drawing. Use figures and dimensions only. Do not scale drawings.

Nominated Architects: Adam Haddow-7188 | John Pradel-7004

FOR INFORMATION

Rev	Date	Revision	By	Chk
14	29.04.16	FOR REVIEW	SC	ML
15	11.12.16	SECTION 4.55	SC	ML
16	02.01.18	SECTION 4.55	SC	ML
17	15.05.19	SECTION 4.55	SC	ML



Client

DOMACGROUP

Project

Honeysuckle

50 Honeysuckle Drive,
Newcastle NSW 2300

Drawing Name

LEVEL 04 - FLOOR PLAN

Date 15.05.19 Scale 1:250 Sheet Size @ A1

Drawn Chk. Author Checker

Job No. 5485 Drawing No. DA-0205 Revision 1/17

SJB Architects
Level 2
490 Crown Street
Sydney NSW
2010 Australia
T 61 2 9380 8911
F 61 2 9380 8922
www.sjb.com.au



Issued under the Environmental Planning and Assessment Act 1979

Approved Section 4.55 (1A...) Modification Application

No. 1 granted on the 12 Aug 2019

in respect to SSD 8019

Signed [Signature]


Sheet No. 8 of 20

In accepting and using this document the recipient agrees that SJB Architects (NSW) Pty. Ltd. ACN 081 084 724 SJB Architects retain all common law, statutory and other rights including copyright and intellectual property rights. The recipient agrees not to use this document for any purpose other than its intended use, or to reuse the document on other projects without the prior written consent of SJB Architects. Under no circumstances shall transfer of this document be deemed a sale. SJB Architects makes no warranties of fitness for any purpose. The Recipient/Contractor shall verify job dimensions prior to any work commencing. Use figured dimensions only. Do not scale drawings.

Nominated Architects: Adam Haddow-7168 | John Pradel-7004

FOR INFORMATION

Rev	Date	Revision	By	Chk
14	29.08.18	FOR REVIEW	SC	ML
15	11.12.18	SECTION 4.55	SC	ML
16	02.01.19	SECTION 4.55	SC	ML
17	15.05.19	SECTION 4.55	SC	ML

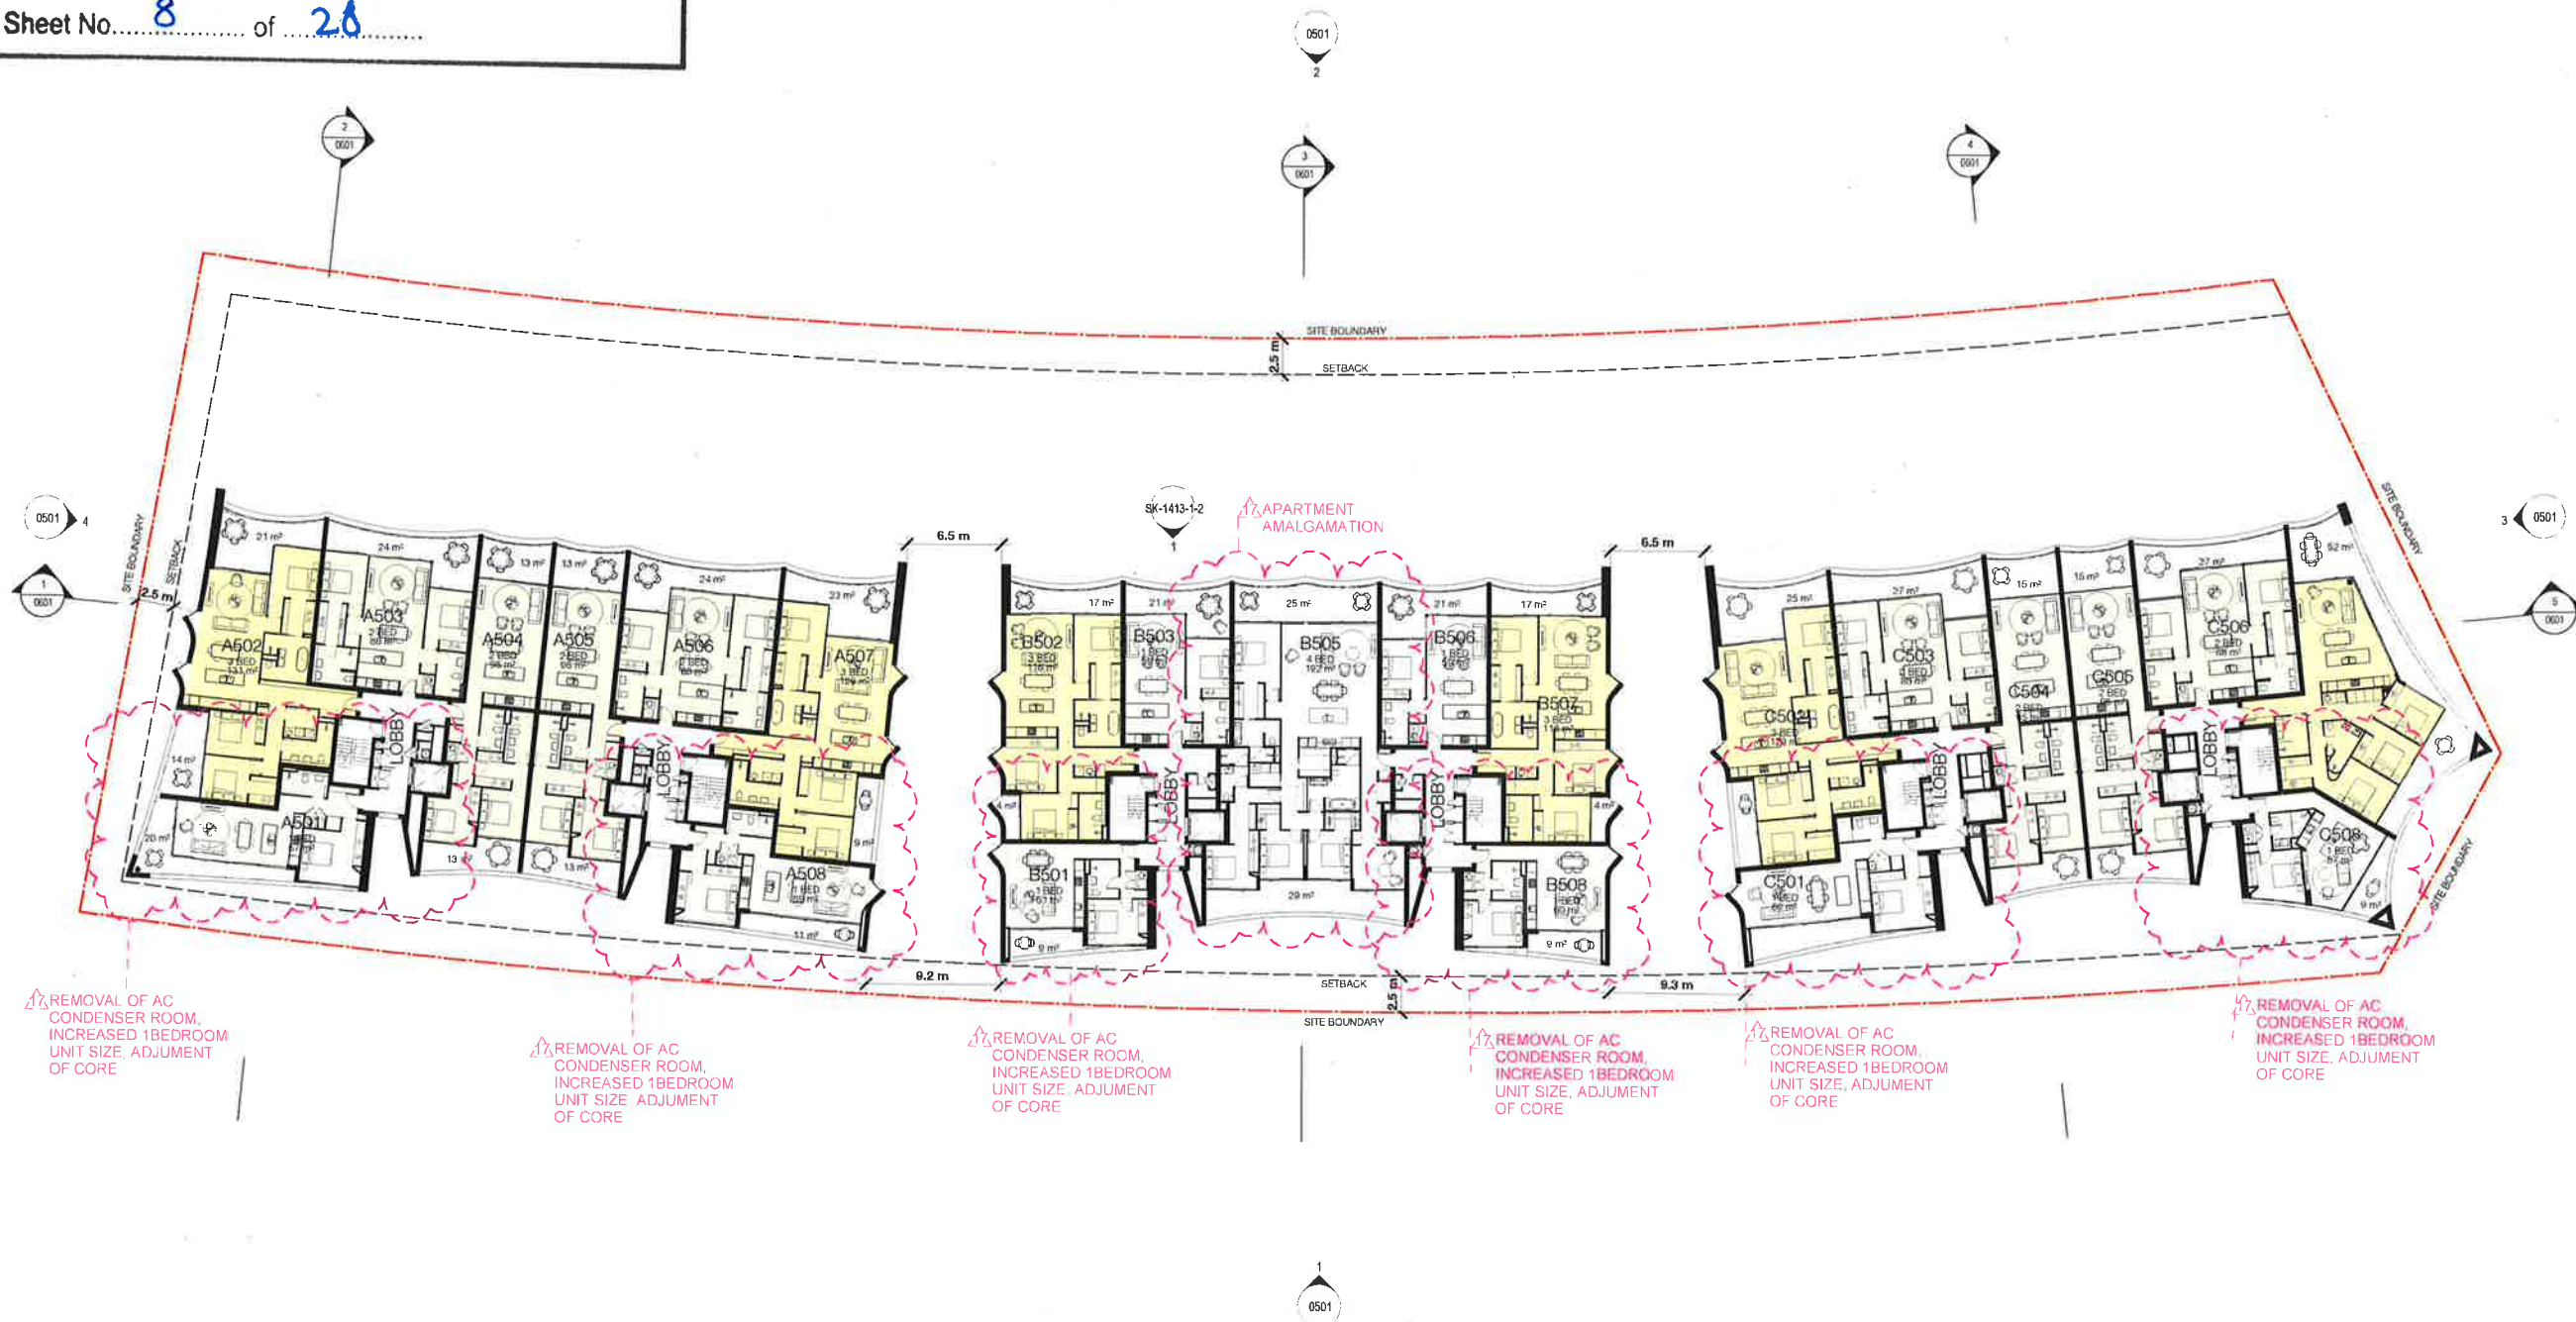

Client

DOMAGROUP

Project

Honeysuckle

50 Honeysuckle Drive,
Newcastle NSW 2300

Drawing Name

LEVEL 05 - FLOOR PLAN

Date 15.05.19 Scale 1/150 Sheet Size A1

Drawn Chk.
Author Checker

Job No. 5485 Drawing No. DA-0206 Revision 1/17

SJB Architects
Level 2
480 Crown Street
Surry Hills NSW
2010 Australia
T 61 2 9380 9911
F 61 2 9380 9922
www.sjb.com.au



Issued under the Environmental Planning and Assessment Act 1979

Approved Section 4.55 (1A) Modification Application

No. 1 granted on the 12 Aug 2019

in respect to SSD 8019

Signed LD

Sheet No. 9 of 20

In accepting and using this document the recipient agrees that SJB Architects (NSW) Pty Ltd ACN 081 094 324 11A SJB Architects, retain all common law, statutory law and other rights including copyright and intellectual property rights. The recipient agrees not to use this document for any purpose other than its intended use, to waive all claims against SJB Architects resulting from unauthorised changes, or to make the document an other project without the prior written consent of SJB Architects. Under no circumstances shall transfer of this document be deemed to constitute SJB Architects making any warranties of fitness for any purpose. The Recipient/Client shall verify job dimensions prior to any work commencing. Use figure dimensions only. Do not scale drawings.

Nominated Architects: Adam Haddow-7188 | John Pradel-7004

FOR INFORMATION

Rev	Date	Revision	By	Chk.
14	29.08.18	FOR REVIEW	SC	ML
15	11.12.18	SECTION 4.55	SC	ML
16	02.01.19	SECTION 4.55	SC	ML
17	15.05.19	SECTION 4.55	SC	ML





Planning &
Environment

Issued under the Environmental Planning and Assessment Act 1979

Approved Section 4.55 (1A) Modification Application

No. 1 granted on the 12 Aug 2019

in respect to SSD 8019

Signed [Signature]


Sheet No. 10 of 20

In accepting and using this document the recipient agrees that SJB Architects (NSW) Pty Ltd, ACN 081 094 724 T/A SJB Architects, retain all common law, statutory law and other rights, including copyright and intellectual property rights. The recipient agrees not to use this document for any purpose other than its intended use, to allow all claims against SJB Architects resulting from unauthorised changes, or to reuse the document on other projects without the prior written consent of SJB Architects. Under no circumstances shall transfer of this document be deemed a sale. SJB Architects makes no warranties of fitness for any purpose. The Recipient/Contractor shall verify all dimensions prior to any work commencing. Use figured dimensions only. Do not scale drawings.

Nominated Architects: Adam Haddock 7188 | John Pradel 7004

FOR INFORMATION

Rev	Date	Revision	By	Chk.
1	17.03.17	DEVELOPMENT APPLICATION ISSUE		
4	10.04.17	DA SUBMISSION		
10	29.05.17	ISSUED FOR DA	JO	ML
11	04.07.17	FOR COORDINATION	JO	ML
12	08.11.17	REVISED DA ISSUE		
13	27.11.17	REVISED DA ISSUE		
14	29.05.18	FOR REVIEW	SC	ML
15	11.12.18	SECTION 4.55	SC	ML
16	03.01.19	SECTION 4.55	SC	ML
17	15.05.19	SECTION 4.55	SC	ML

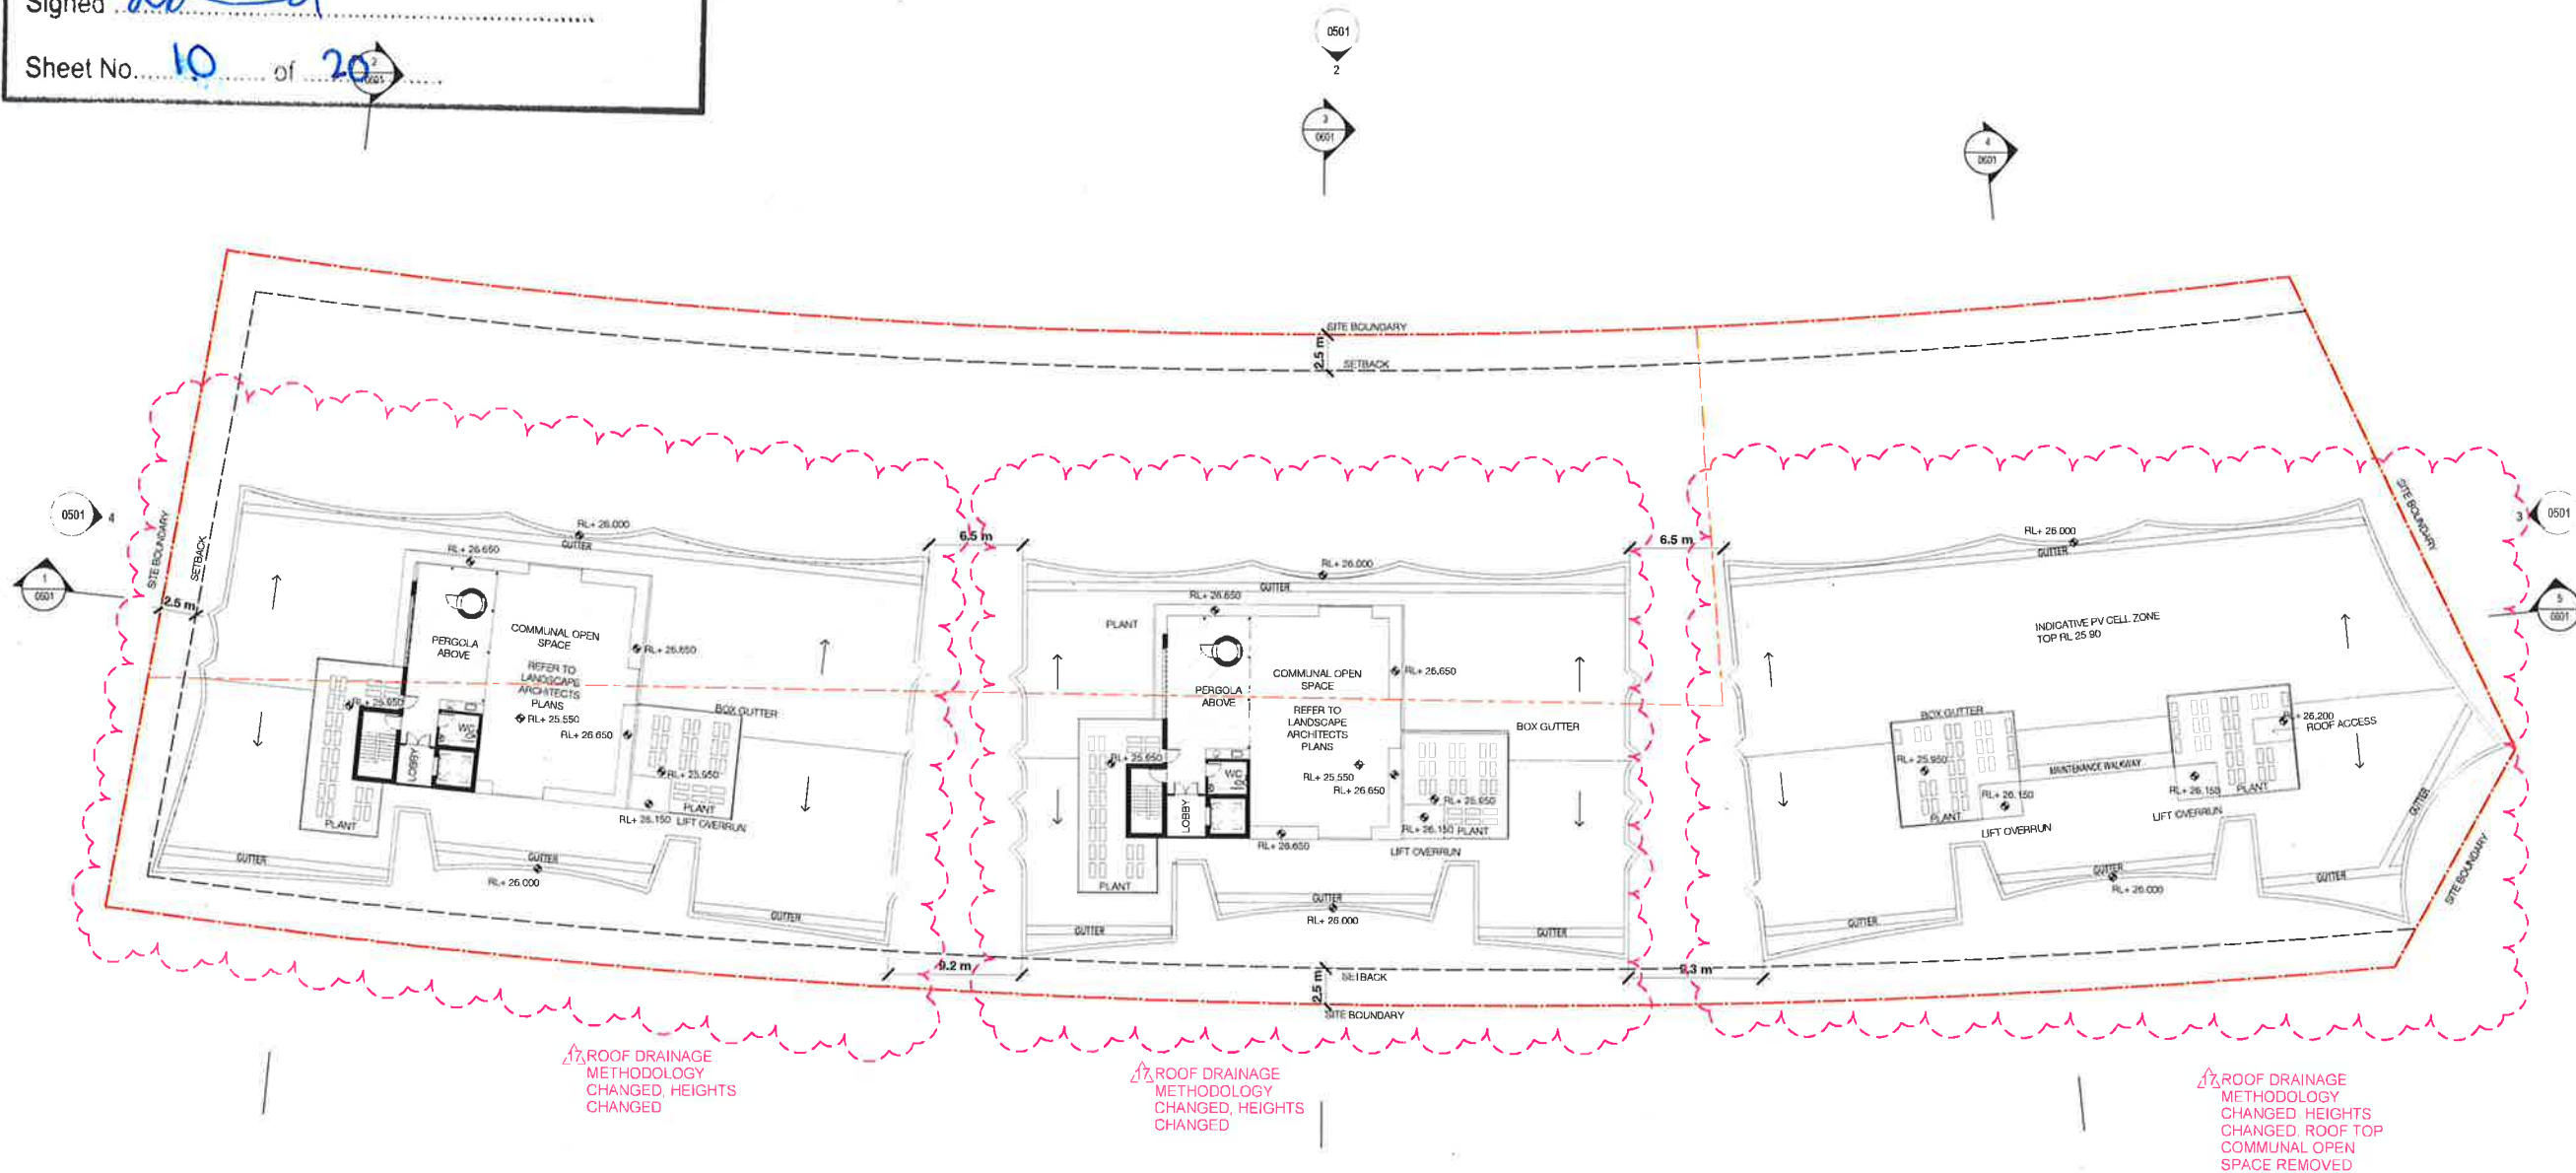

Client

DOMAGROUP

Project

Honeysuckle

50 Honeysuckle Drive,
Newcastle NSW 2300

Drawing Name

ROOF PLAN

Date 15.05.19 Scale 1 : 250 Sheet Size @ A1

Drawn JO Chk. ML

Job No. 5485 Drawing No. DA-0208 Revision 1 / 17



SJB Architects
Level 2
490 Crown Street
Sunny Hills NSW
2510 Australia
T 61 2 9380 6611
F 61 2 9380 6922
www.sjb.com.au





Planning & Environment

Issued under the Environmental Planning and Assessment Act 1979


Approved Section 4.55 (1A) Modification Application

No. 1 granted on the 12 Aug 2019

in respect to SSD 8019


Signed LP

Sheet No. 11 of 20

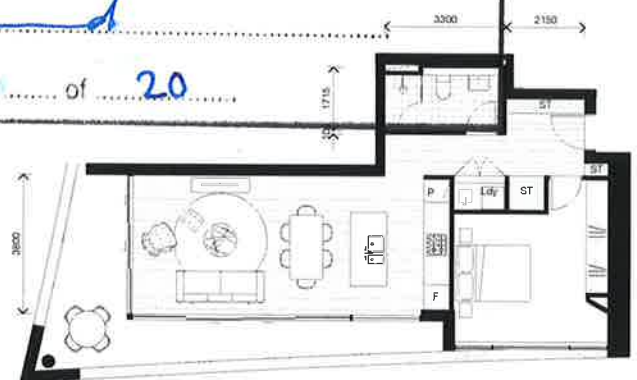

1 BED TYPE 01-A
1:100

1 BED_TYPE 01
Area
Internal: 64m²
External: 20m²
Storage
Internal: 4.5m³
External: 4m³
Count: 5

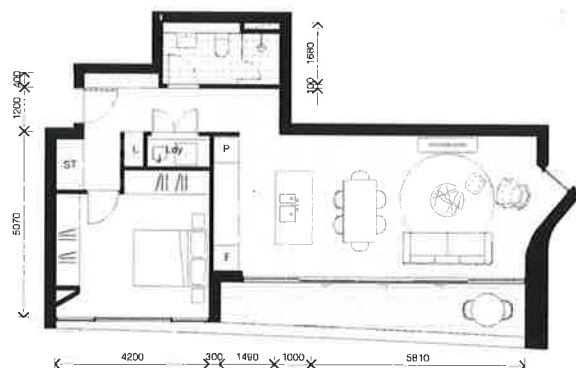


1 BED TYPE 02
1:100

1 BED_TYPE 02
Area
Internal: 69m²
External: 12m²
Storage
Internal: 5.5m³
External: 4m³
Count: 11



1 BED TYPE 03
1:100

1 BED_TYPE 03
Area
Internal: 60sqm²
External: 9sqm²
Storage
Internal: 3m³
External: 4m³
Count: 11

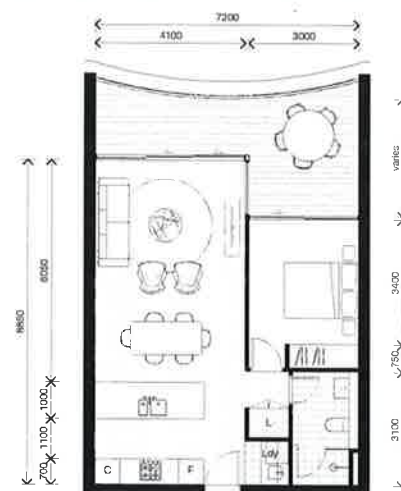

1 BED TYPE 04
1:100

1 BED_TYPE 04
Area
Internal: 59m²
External: 21m²
Storage
Internal: 3.9m³
External: 4m³
Count: 10



1 BED TYPE 05
1:100

1 BED_TYPE 05
Area
Internal: 57m²
External: 9m²
Storage
Internal: 3m³
External: 4m³
Count: 6

In accepting and using this document the recipient agrees that SJB Architects (NSW) Pty Ltd, ACN 091 094 724 is a public entity, and all common law, statutory law and other rights including copyright and intellectual property rights. The recipient agrees not to use this document for any purpose other than its intended use. It waives all claims against SJB Architects resulting from unauthorised changes or to the use of the document on other projects without the prior written consent of SJB Architects. Under no circumstances shall the use of this document be deemed a sale. SJB Architects makes no warranties of fitness for any purpose. The Recipient shall verify all dimensions prior to any work commencing. Use figured dimensions only. Do not scale drawings.

Nominal Architects: Adam Haddow-7188 | John Pradel-7004

FOR INFORMATION

Rev	Date	Revision	By	Chk
1	17.03.17	DEVELOPMENT APPLICATION ISSUE		
4	12.04.17	DA SUBMISSION		
10	26.05.17	ISSUED FOR DA	JO	ML
11	04.07.17	FOR COORDINATION	JO	ML
13	27.11.17	REVISED DA ISSUE		
14	29.08.18	FOR REVIEW	SC	ML
15	11.12.18	SECTION 4.55	SC	ML
16	02.01.19	SECTION 4.55	SC	ML
17	15.05.19	SECTION 4.55	SC	ML

Client

DOMAGROUP

Project

Honeysuckle

50 Honeysuckle Drive,
Newcastle NSW 2300

Drawing Name

APARTMENT TYPES - 1 BEDS

Date 15.05.19 Scale 1:100 Sheet Size @ A1

Drawn JO Chk ML

Job No. 5485 Drawing No. DA-0220 Revision / 17

SJB Architects
Level 2
490 Crown Street
Surry Hills NSW
2010 Australia
T 61 2 9380 9911
F 61 2 9380 9922
www.sjb.com.au




In accepting and using this document the recipient agrees that SJB Architecture (NSW) Pty. Ltd. (ACN 081 094 724) is a sole trader, and all common law, statutory law and other rights including copyright and intellectual property rights. The recipient agrees not to use this document for any purpose other than its intended use. It is a condition of this agreement that SJB Architecture retains all rights in and to this document and all other documents and information contained therein. No part of this document may be reproduced, stored in a retrieval system, or transmitted in any form or by any means, electronic, mechanical, photocopying, recording, or by any information storage and retrieval system, without the prior written consent of SJB Architecture. Under no circumstances shall transfer of this document be deemed a sale. SJB Architecture makes no warranty of fitness for any purpose. The Recipient/Collector shall verify all dimensions prior to any work commencing. Use figured dimensions only. Do not scale drawings.

Nominal Architects: Adam Haddow-7188 | John Pradel-7004

FOR INFORMATION

Rev	Date	Revision	By	Chk.
1	17.03.17	DEVELOPMENT APPLICATION ISSUE		
4	10.04.17	DA SUBMISSION		
10	28.05.17	ISSUED FOR DA	JO	ML
11	04.07.17	FOR COORDINATION	JO	ML
13	27.11.17	REVISED DA ISSUE		
14	29.08.18	FOR REVIEW	SC	ML
15	11.12.18	SECTION 4.55	SC	ML
16	02.01.19	SECTION 4.55	SC	ML
17	15.05.19	SECTION 4.55	SC	ML

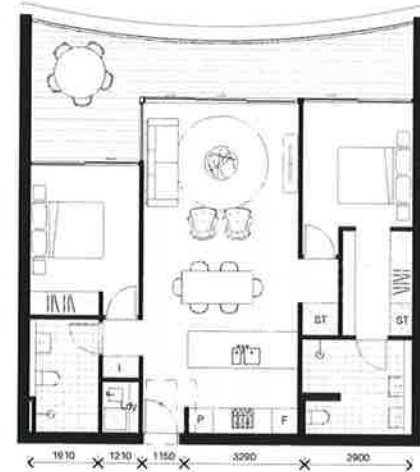

2 BED TYPE 01-A

1:100

2 BED_TYPE 01
Area:
Internal: 89m²
External: 27m²
Storage:
Internal: 4.2m³
External: 3.9m³

Count: 24

LAYOUT AMENDMENT



2 BED TYPE 02-A

1:100

2 BED_TYPE 02
Area:
Internal: 96m²
External: 26m²
Storage:
Internal: 4.8m³
External: 4m³

Count: 33

COUNT CHANGE

NSW GOVERNMENT Planning & Environment
Issued under the Environmental Planning and Assessment Act 1979
Approved Section 4.55 (1A) Modification Application
No. 1 granted on the 12 Aug 2019
in respect to SSD 8019
Signed [Signature]
Sheet No. 12 of 20

Client

DOMAGROUP

Project

Honeysuckle

50 Honeysuckle Drive,
Newcastle NSW 2300

Drawing Name

APARTMENT TYPES - 2 BEDS

Date: 15.05.19 Scale: 1:100 Sheet Size: @ A1

Drawn: JO Chk: ML


Job No.: 5485 Drawing No.: DA-0221 Revision: / 17

SJB Architects
Level 2
490 Crown Street
Surry Hills NSW
2010 Australia
T 61 2 9380 9611
F 61 2 9380 9922
www.sjb.com.au




Nominal Architects: Adam Haddow-7188 | John Pradel-7004

Rev	Date	Revision	By	Chk
1	17.03.17	DEVELOPMENT APPLICATION ISSUE		
4	10.04.17	DA SUBMISSION		
10	29.05.17	ISSUED FOR DA	JO	ML
11	04.07.17	FOR COORDINATION	JO	ML
13	27.11.17	REVISED DA ISSUE		
14	29.08.18	FOR REVIEW	SC	ML
15	11.12.18	SECTION 4.55	SC	ML
16	02.01.19	SECTION 4.55	SC	ML
17	15.05.19	SECTION 4.55	SC	ML

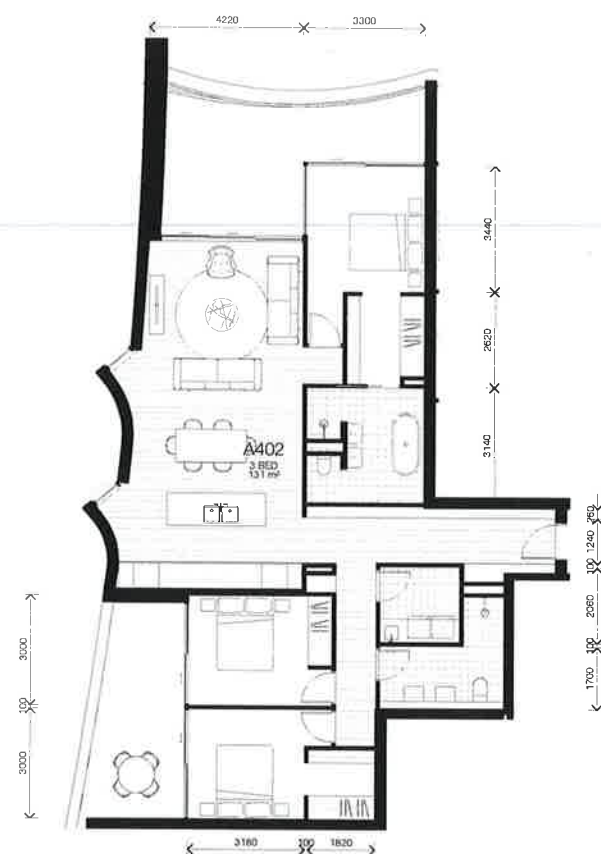

3 BED TYPE 01-A.

17. LAYOUT AMENDMENTS

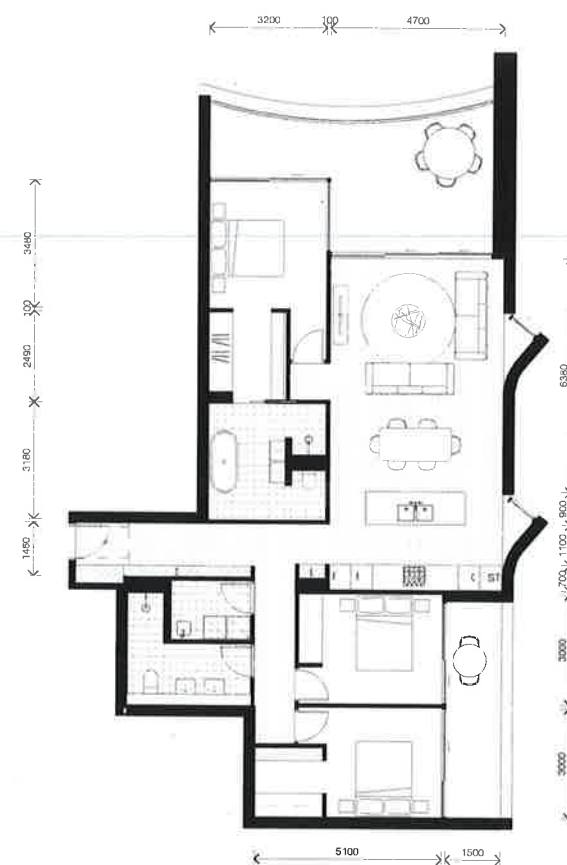


3 BED TYPE 02

17. LAYOUT AMENDMENTS



3 BED TYPE 03

COUNT CHANGE

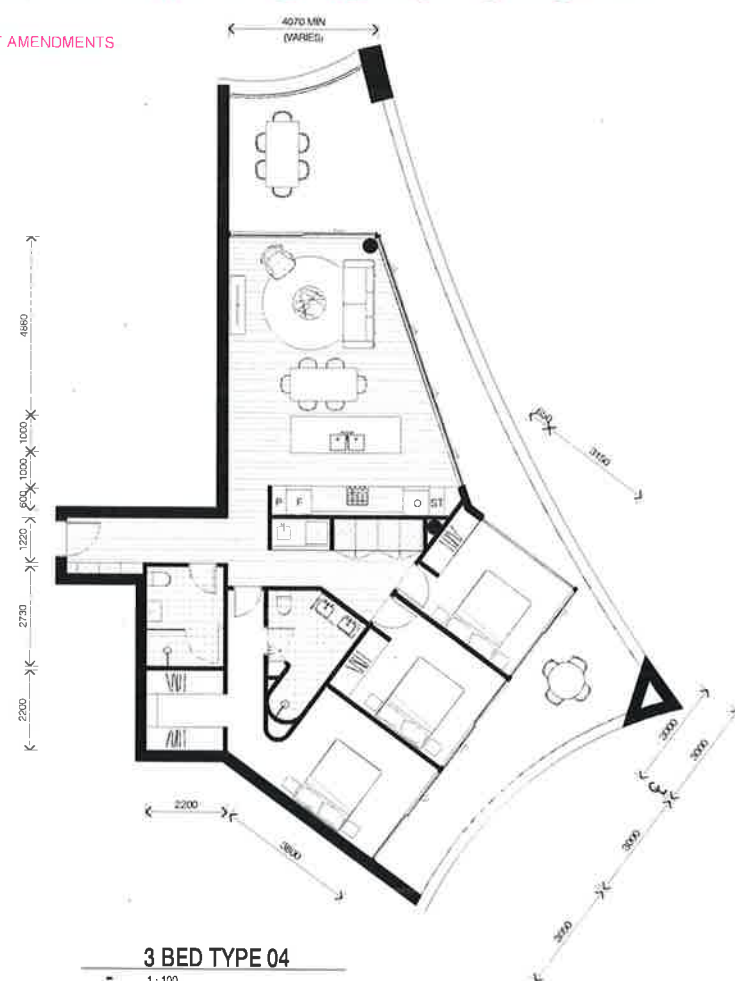

3 BED TYPE 04
1:100



Issued under the Environmental Planning and Assessment Act 1979

Approved Section 4.55 (1A) Modification Application

No. 1 granted on the 12 Aug 2019

in respect to SSD 8019

Signed LH

Sheet No. 13 of 20

Client

DOMAGROUP

Project

Honeysuckle

50 Honeysuckle Drive,
Newcastle NSW 2300

Drawing Name

APARTMENT TYPES - 3 BEDS

Date	Scale	Sheet Size
15.05.19	1 : 100	@ A1

Drawn _____ Chk. _____
JO _____ ML _____

Job No. 5485 Drawing No. DA-0222 Revision 1 of 17

GJB Architects
Level 2
490 Crown Street
Surry Hills NSW
2010 Australia
T 61 2 9380 9911
F 61 2 9380 9922
www.gjb.com.au



In accepting and making this document the recipient agrees that SJB Architects (NSW) Pty Ltd. ACN 081 084 724 SJB Architects retain all common law, statutory and other rights including copyright and intellectual property rights. The recipient agrees not to use the document for any purpose other than its intended use. To view all terms against SJB Architects resulting from unauthorised changes, or to reuse the document on other projects without the prior written consent of SJB Architects. Under no circumstances shall transfer of this document be deemed a sale. SJB Architects makes no warranties of fitness for any purpose. The Client/Contractor shall verify job dimensions prior to any work commencing. Use figured dimensions only. Do not scale drawings.

Nominal Architects: Adam Haddow-7188 | John Prades-7004

FOR INFORMATION

Rev	Date	Revision	By	Chk
14	29.08.18	FOR REVIEW	SC	ML
15	11.12.18	SECTION 4.55	SC	ML
16	02.01.19	SECTION 4.55	SC	ML
17	15.05.19	SECTION 4.55	SC	ML

4 BED_TYPE 01
Area
Internal: 192m²
External: 54m²
Storage
Internal: 10m³
External: 4m³
Count: 1

4 BED TYPE 1

4 BED_TYPE 04
Area
Internal: 157m²
External: 44m²
Storage
Internal: 8m³
External: 4m³
Count: 1

4 BED TYPE 4

4 BED_TYPE 02
Area
Internal: 203m²
External: 43m²
Storage
Internal: 6m³
External: 6m³
Count: 1

4 BED TYPE 2

4 BED_TYPE 05
Area
Internal: 178m²
External: 39m²
Storage
Internal: 6m³
External: 4m³
Count: 1

4 BED TYPE 5

4 BED_TYPE 03
Area
Internal: 176m²
External: 27m²
Storage
Internal: 10.5m³
External: 4m³
Count: 2

4 BED TYPE 3



Planning & Environment

Issued under the Environmental Planning and Assessment Act 1979

Approved Section 4.55 (1A) Modification Application

No. 1 granted on the 12 Aug 2019

in respect to SSD 8019

Signed [Signature]

Sheet No. 14 of 20

APARTMENT AMALGAMATIONS

Client

DOMAGROUP

Project

Honeysuckle

50 Honeysuckle Drive,
Newcastle NSW 2300

Drawing Name

APARTMENT TYPES - 4 BEDS

Date: 15.05.19 Scale: N/A:00 Sheet Size: @ A1

Drawn: Author Chk: Checker

Job No.: 5485 Drawing No.: DA-0223 Revision: / 17

SJB Architects
Level 2
480 Crown Street
Sunny Hill NSW
2010 Australia
T 61 2 9380 9911
F 61 2 9380 9922
www.sjb.com.au





Planning & Environment

Issued under the Environmental Planning and Assessment Act 1979

Approved Section 4.55 (1A) Modification Application

No. 1 granted on the 12 Aug 2019

in respect to SSD 8019

Signed [Signature]

Sheet No. 15 of 20



3 BED TYPE 01 - PRE-ADAPTION

1:100

3 BED_TYPE 01

Area
Internal: 133m²
External: 36m²

Storage
Internal: 6.9m³
External: 3.9m³



2 BED TYPE 01 - PRE-ADAPTION

1:100

2 BED_TYPE 01

Area
Internal: 89m²
External: 27m²

Storage
Internal: 4.2m³
External: 3.9m³



3 BED TYPE 02 - PRE-ADAPTION

1:100

3 BED_TYPE 02

Area
Internal: 130m²
External: 33m²

Storage
Internal: 6.6m³
External: 3.9m³



3 BED TYPE 01 - POST-ADAPTION

1:100



2 BED TYPE 01 - POST-ADAPTION

1:100



3 BED TYPE 02 - POST-ADAPTION

1:100

In exercising and using this document the recipient agrees that BJB Architects (NSW) Pty Ltd ACN 051 094 724 T/A BJB Architects retains all common law, statutory and other rights including copyright and intellectual property rights. The recipient agrees not to use this document for any purpose other than its intended use, or to reuse the document on other projects without the prior written consent of BJB Architects. Under no circumstances shall transfer of this document be deemed a sale. BJB Architects makes no warranties of fitness for any purpose. The Recipient/Contractor shall verify job dimensions prior to any work commencing. The figures are only for reference. Do not scale drawings.

Nominated Architects: Adam Haddow-7188 | John Pradel-7004

FOR INFORMATION

Rev	Date	Revision	By	Chk
1	17.03.17	DEVELOPMENT APPLICATION ISSUE		
4	10.04.17	DA SUBMISSION		
10	29.05.17	ISSUED FOR DA	JO	ML
13	27.11.17	REVISED DA ISSUE		
14	28.08.18	FOR REVIEW	SC	ML
15	11.12.18	SECTION 4.55	SC	ML
16	02.01.19	SECTION 4.55	SC	ML
17	15.05.19	SECTION 4.55	SC	ML

ADAPTABLE UNIT SCHEDULE ADDED

ADAPTABLE APARTMENTS

Number	Level	Name
A203	Level 2	2 BED
A302	Level 3	3 BED
A402	Level 4	3 BED
A403	Level 4	2 BED
A407	Level 4	3 BED
A502	Level 5	3 BED
B202	Level 2	3 BED
B207	Level 2	3 BED
B302	Level 3	4 BED
B307	Level 3	3 BED
B402	Level 4	3 BED
B407	Level 4	3 BED
C302	Level 3	3 BED
C402	Level 4	3 BED
C502	Level 5	3 BED

Grand total: 15

Client

DOMAGROUP

Project

Honeysuckle

50 Honeysuckle Drive,
Newcastle NSW 2300

Drawing Name

ADAPTABLE APARTMENTS

Date 15.05.19 Scale 1:100 Sheet Size @ A1

Drawn JO Chk. EM

Job No. 5485 Drawing No. DA-0250 Revision / 17

JB Architects
Level 2
480 Crown Street
Surry Hills NSW
2010 Australia
T 61 2 8380 9611
F 61 2 8380 9622
www.jb.com.au






1 SOUTH ELEVATION

0201 1:250



2 NORTH ELEVATION

0201 1:250

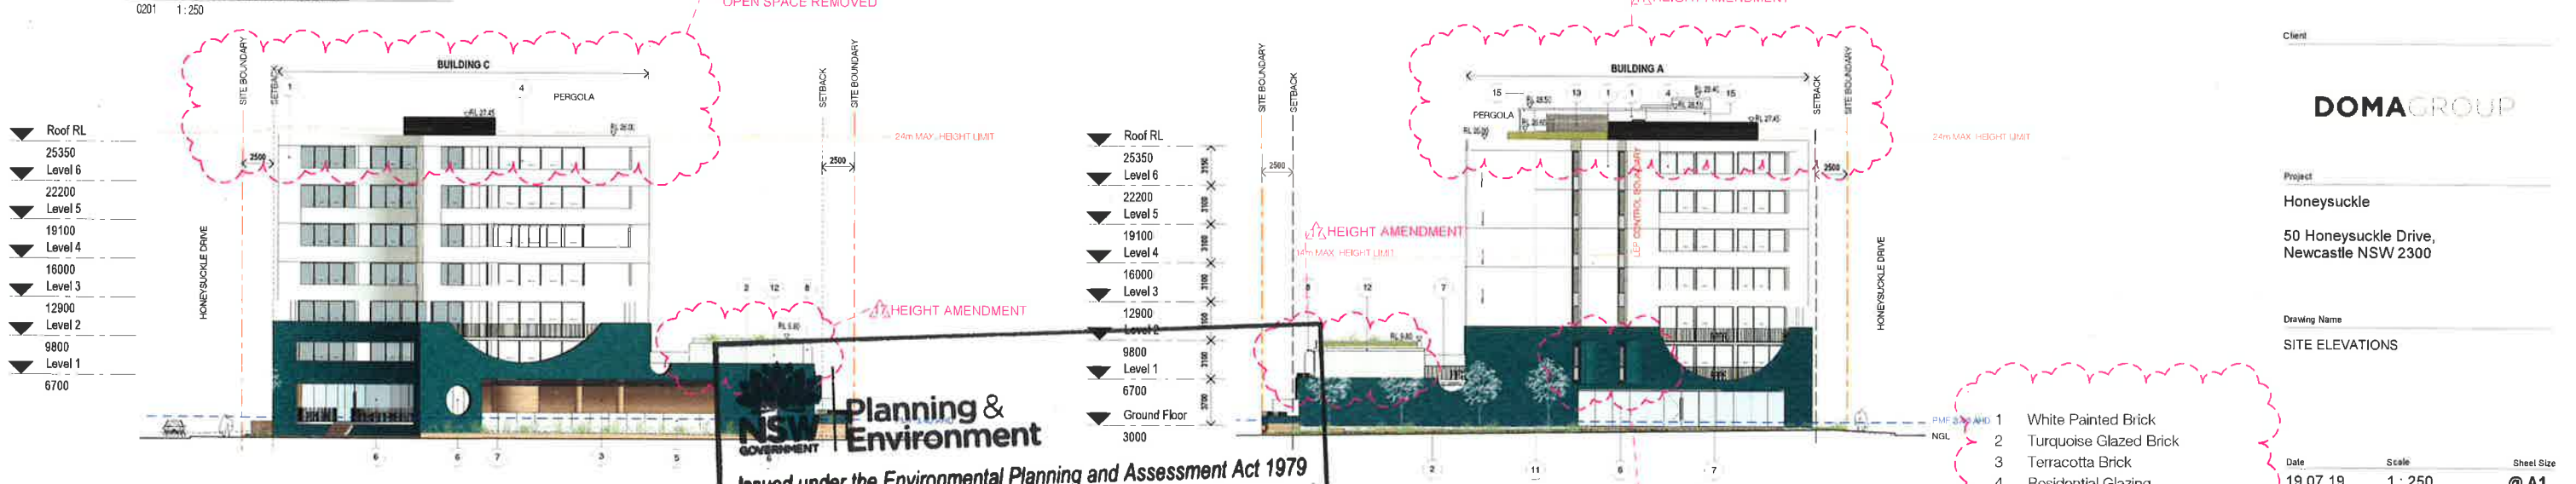

3 EAST ELEVATION

0201 1:250

NSW Planning & Environment

Issued under the Environmental Planning and Assessment Act 1979

Approved Section 4.55 (1A) Modification Application

No. 1 granted on the 12 Aug 2019

in respect to SSD 8019

Signed [Signature]

Sheet No. 16 of 20

4 WEST ELEVATION

0201 1:250

It is accepted and understood that the recipient agrees that SJB Architects (SJB) Pty Ltd, ACN 081 094 724 TIA SJB Architects retain all common law, statutory and other rights including copyright and intellectual property rights. The recipient agrees not to use this document for any purpose other than the intended use, to which all claims against SJB Architects shall be referred. The recipient shall indemnify SJB Architects from and against all claims, damages, costs and expenses (including legal costs) in connection with the use of this document for any purpose other than the intended use. 

Nominated Architect: Adam Haddow-7188 | John Pradel-7004

FOR INFORMATION

Rev	Date	Revision	By	Chk
1	17.03.17	DEVELOPMENT APPLICATION ISSUE		
4	18.04.17	DA SUBMISSION	JO	ML
10	28.05.17	ISSUED FOR DA		
12	09.11.17	REVISED DA ISSUE		
13	27.11.17	REVISED DA ISSUE		
14	29.08.18	FOR REVIEW	SC	ML
15	11.12.18	SECTION 4.55	SC	ML
16	02.01.19	SECTION 4.55	SC	ML
17	15.05.19	SECTION 4.55	SC	ML
18	16.07.19	SECTION 4.55	SC	ML

Client

DOMAGROUP

Project

Honeysuckle

50 Honeysuckle Drive, Newcastle NSW 2300

Drawing Name

SITE ELEVATIONS

Date

19.07.19

Scale

1:250

Sheet Size

@ A1

Drawn

JO

Chk.

ML

Job No.

5485

Drawing No.

DA-0501

Revision

/ 18

SJB Architects

Level 2

480 Crown Street

Sunny Hill NSW

2010 Australia

T 61 2 9380 9911

F 61 2 9380 9922

www.sjb.com.au





1 BUILDING A EAST ELEVATION
0201 1:250



2 BUILDING B WEST ELEVATION
0201 1:250



3 BUILDING B EAST ELEVATION
0201 1:250



4 BUILDING C WEST ELEVATION
0201 1:250

In accepting and using this document the recipient agrees that SJB Architects (NSW) Pty Ltd ACN 081 094 724 is a body corporate, its officers, directors, employees and other persons acting on its behalf shall not be liable for any loss or damage, including consequential loss or damage, arising from the use of this document for any purpose other than its intended use. The recipient agrees not to use this document for any purpose other than its intended use. In no event shall SJB Architects be liable for any loss or damage, including consequential loss or damage, arising from the use of this document for any purpose other than its intended use. The recipient agrees not to use this document for any purpose other than its intended use. The recipient agrees not to use this document for any purpose other than its intended use.

Nominated Architects: Adam Haddow-7168 | John Pradel-7004

FOR INFORMATION

Rev	Date	Revision	By	Chk
1	17.03.17	DEVELOPMENT APPLICATION ISSUE		
4	10.04.17	DA SUBMISSION		
10	28.05.17	ISSUED FOR DA	JO	ML
12	09.11.17	REVISED DA ISSUE		
13	27.11.17	REVISED DA ISSUE		
14	29.08.18	FOR REVIEW	SC	ML
15	11.12.18	SECTION 4.55	SC	ML
16	02.01.19	SECTION 4.55	SC	ML
17	15.05.19	SECTION 4.55	SC	ML

Client

DOMAGROUP

Project

Honeysuckle

50 Honeysuckle Drive,
Newcastle NSW 2300

Drawing Name

INTERNAL ELEVATIONS

Date 15.05.19 Scale 1:250 Sheet Size @ A1

Drawn JO Chk ML

Job No. 5485 Drawing No. DA-0502 Revision / 17

Scale 1:250

SJB Architects
Level 2
490 Crown Street
Sunny Hill NSW
2010 Australia
T 61 2 9380 9911
F 61 2 9380 9922
www.sjb.com.au



Planning & Environment

Issued under the Environmental Planning and Assessment Act 1979

Approved Section 4.55 (1A) Modification Application

No. 1 granted on the 12 Aug 2019

in respect to SSD 8019

Signed [Signature]

Sheet No. 17 of 20

ROOFTOP COMMUNAL
OPEN SPACE
MATERIALS ADDED

- White Painted Brick
- Turquoise Glazed Brick
- Terracotta Brick
- Residential Glazing
- Swimming Pool Glazed Balustrade
- Commercial Glazing
- Metalwork - Gates Railings Balustrades
- Marble Privacy Screen
- White Metal Panels
- Aluminium Louvre Wall
- Off-form concrete
- Brick Screen - Hit and Miss
- Lime Washed Timber
- Skim Coat - White Paint

In accepting and using this document the recipient agrees that SJB Architects (NSW) Pty. Ltd. ACN 081 094 724 is a registered architect under the Architects Act 2003 and is not liable for any claims against SJB Architects resulting from unauthorised changes, or the use of this document on other projects without the prior written consent of SJB Architects. Under no circumstances shall SJB Architects be held liable for any claims against SJB Architects resulting from unauthorised changes, or the use of this document on other projects without the prior written consent of SJB Architects. The SJB Architects makes no warranty of fitness for any purpose. Use of this document is limited to the project and site only. Do not scale drawings.


Nominated Architects: Adam Haddow-7168 | John Pradel-7004

FOR INFORMATION

Rev	Date	Revision	By	Chk
1	17.03.17	DA SUBMISSION		
2	10.04.17	ISSUED FOR DA	JO	ML
3	29.05.17	REVISED DA ISSUE		
4	08.11.17	REVISED DA ISSUE		
5	27.11.17	FOR REVIEW	SC	ML
6	28.08.18	SECTION 4.55	SC	ML
7	11.12.18	SECTION 4.55	SC	ML
8	03.01.19	SECTION 4.55	SC	ML
9	15.05.19	SECTION 4.55	SC	ML


1 SITE SECTION

0200 1:250

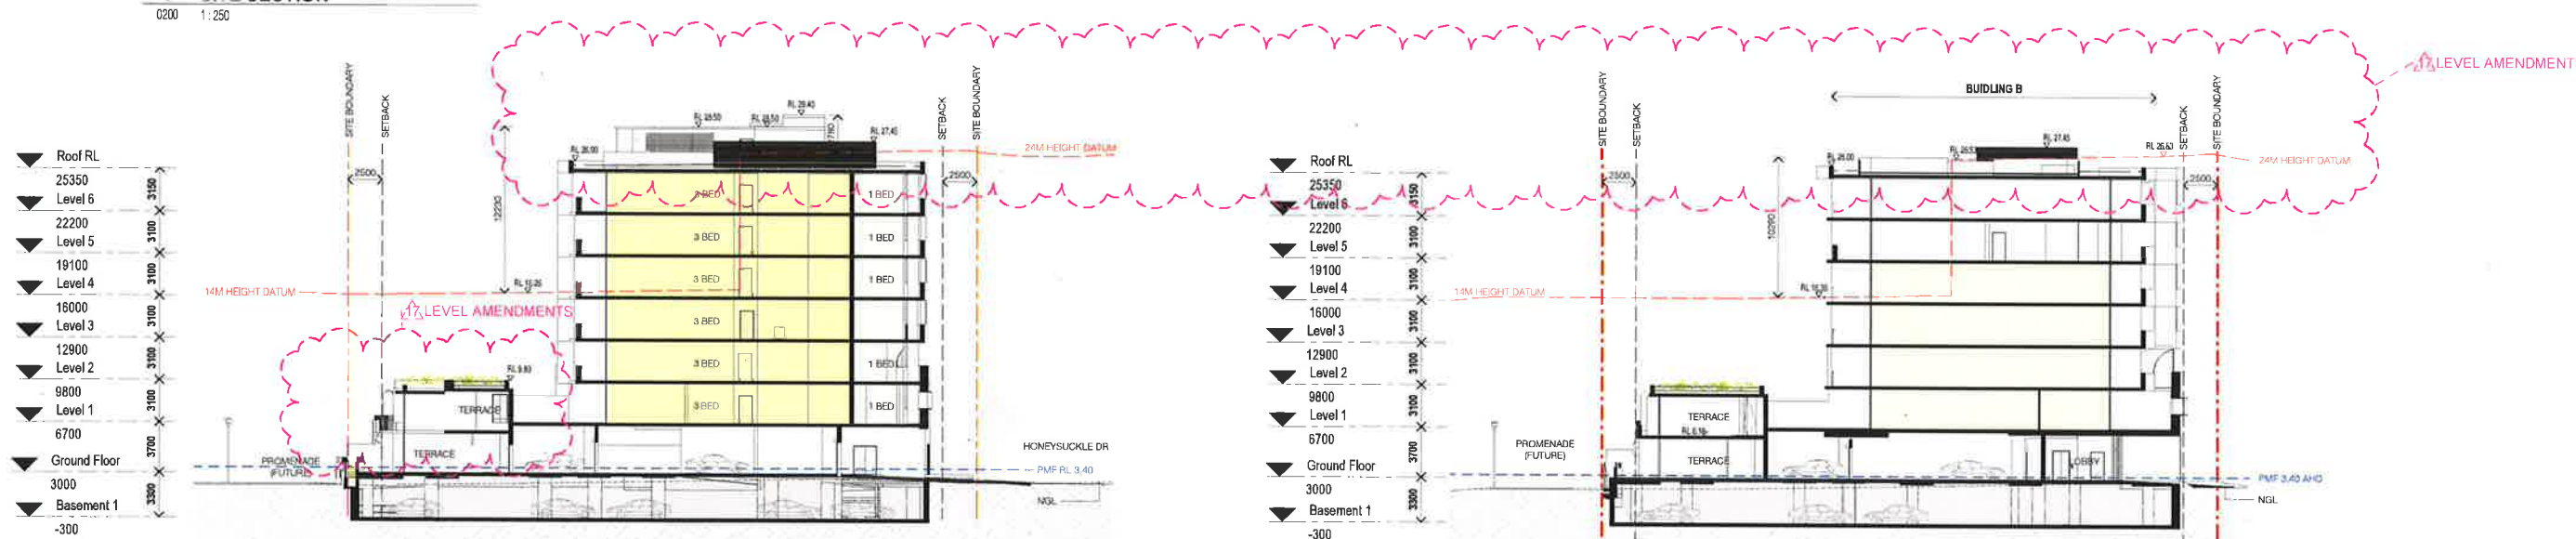

2 BUILDING A - TYP. SECTION

0200 1:250

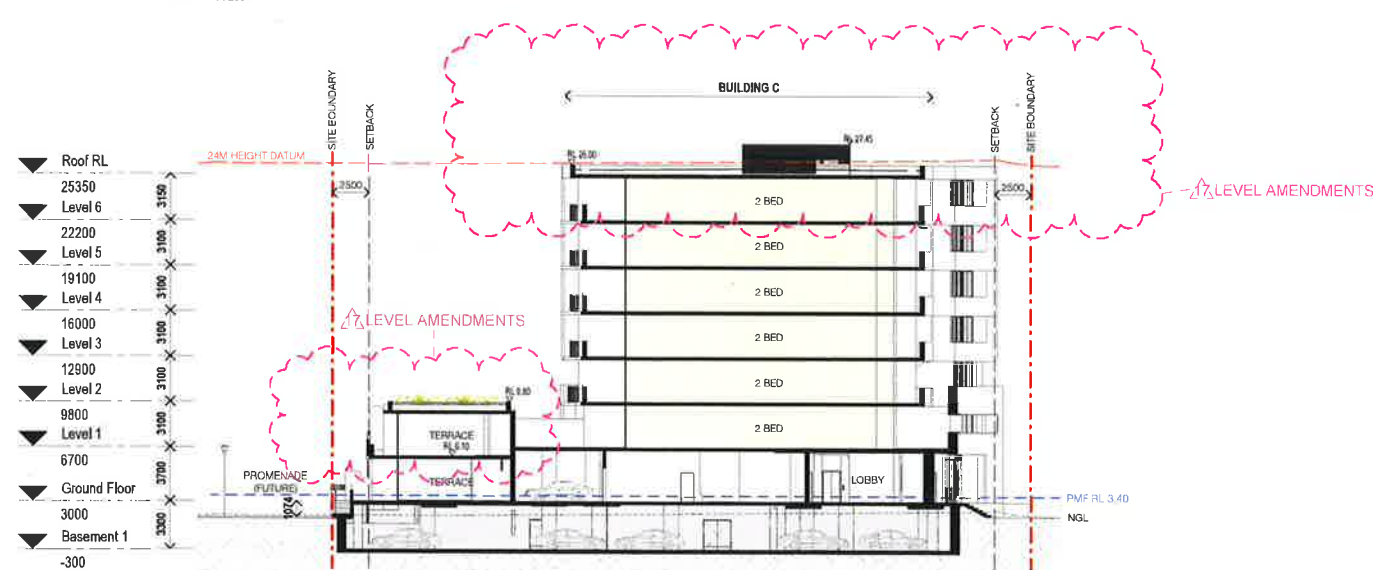


4 BUILDING C - TYP. SECTION

0200 1:250

3 BUILDING B - TYP. SECTION

0200 1:250

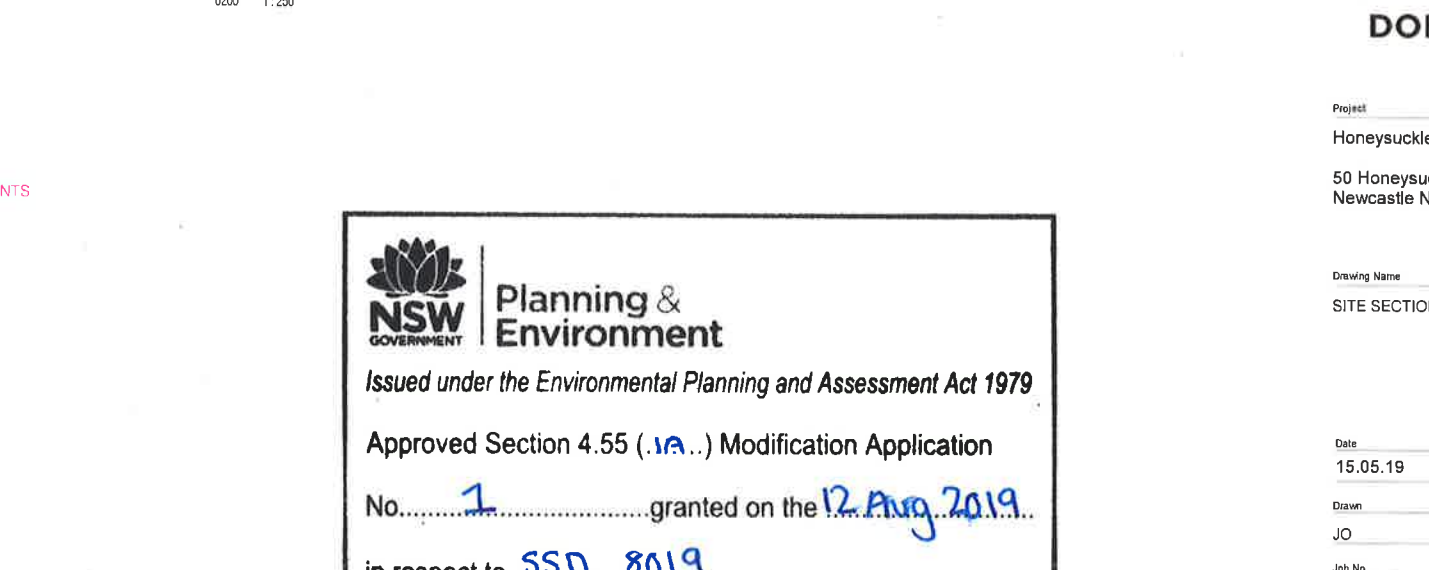

Planning & Environment

Issued under the Environmental Planning and Assessment Act 1979

Approved Section 4.55 (.1A...) Modification Application

No. 1 granted on the 12 Aug 2019

in respect to SSO 8019

Signed [Signature]

Sheet No. 18 of 20

DOMAGROUP

Project

Honeysuckle

50 Honeysuckle Drive,
Newcastle NSW 2300

Drawing Name

SITE SECTIONS

Date 15.05.19 Scale 1:250 Sheet Size @ A1

Drawn JO Chk ML

Job No. 5485 Drawing No. DA-0601 Revision 1/17

SJB Architects
Level 2
480 Crown Street
Surry Hills NSW
2010 Australia
T 61 2 9380 9922
www.sjb.com.au




In accepting and using this document the recipient agrees that SJB Architects (NSW) Pty Ltd ACN 051 094 724 is a public company, and that the recipient agrees not to use this document for any purpose other than the intended use. To make alterations to this document without the prior written consent of SJB Architects is a breach of the conditions of use. The recipient agrees to indemnify SJB Architects from and against all claims, damages, costs and expenses (including legal costs) incurred by SJB Architects in connection with the use of this document. The recipient agrees to hold SJB Architects harmless from and against all claims, damages, costs and expenses (including legal costs) incurred by SJB Architects in connection with the use of this document. Use of this document is limited to the project and site identified in the title block. Do not scale drawings.

Nominated Architects: Adam Haddow-7188 | John Pradel-7004

FOR INFORMATION

Rev	Date	Revision	By	Chk
4	10.04.17	DA SUBMISSION		
10	23.05.17	ISSUED FOR DA	JO	ML
13	27.11.17	REVISED DA ISSUE		
14	29.05.18	FOR REVIEW	SC	ML
15	11.12.18	SECTION 4.55	SC	ML
16	03.01.19	SECTION 4.55	SC	ML
17	15.03.19	SECTION 4.55	SC	ML

Materials

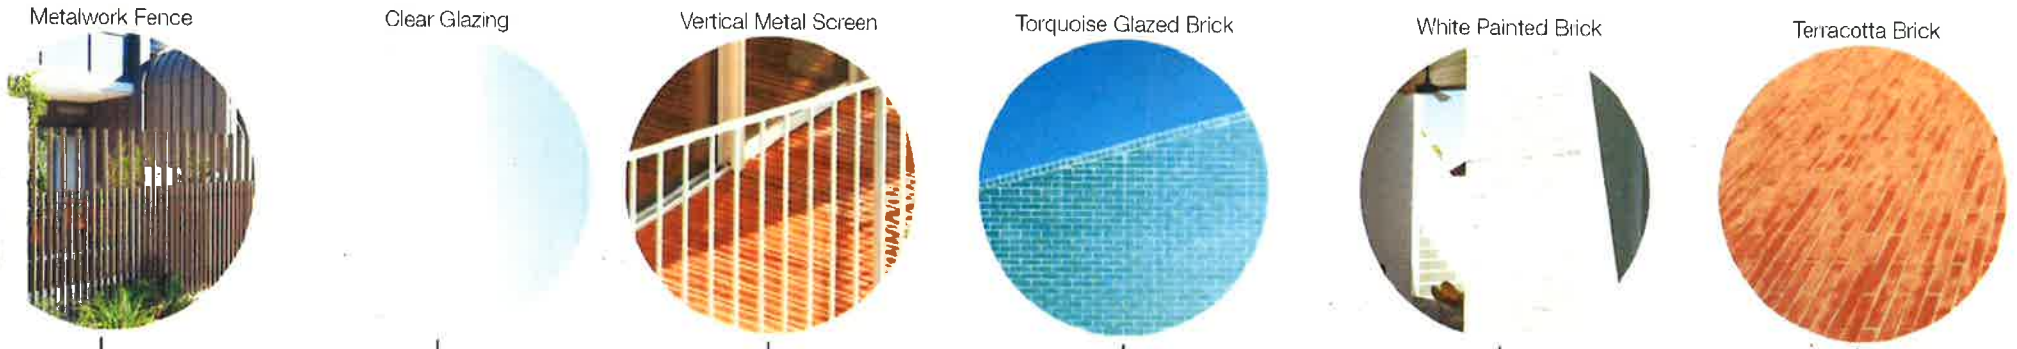

Client

DOMAGROUP

Project

Honeysuckle
50 Honeysuckle Drive,
Newcastle NSW 2300

Drawing Name

EXTERNAL FINISHES

Date 15.05.19 Scale N/A Sheet Size @ A1

Drawn JO Chk ML

Job No. 5485 Drawing No. DA-4000 Revision 17

SJB Architects
Level 2
490 Crown Street
Sydney NSW
2010 Australia
T 61 2 9390 9611
F 61 2 9390 9922
www.sjb.com.au



Issued under the Environmental Planning and Assessment Act 1979

Approved Section 4.55 (1A) Modification Application

No. 1 granted on the 12 Aug 2019

in respect to SSD 8019

Signed [Signature]

Sheet No. 19 of 20



Planning & Environment

Issued under the Environmental Planning and Assessment Act 1979


Approved Section 4.55 (.1A.) Modification Application

No. 1 granted on the 12 Aug 2019


in respect to SSD 8019

Signed [Signature]

Sheet No. 20 of 20

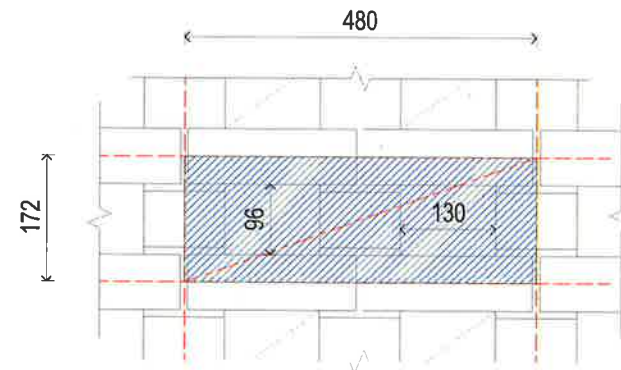

1 Hit & Miss Brick Detail
1:5

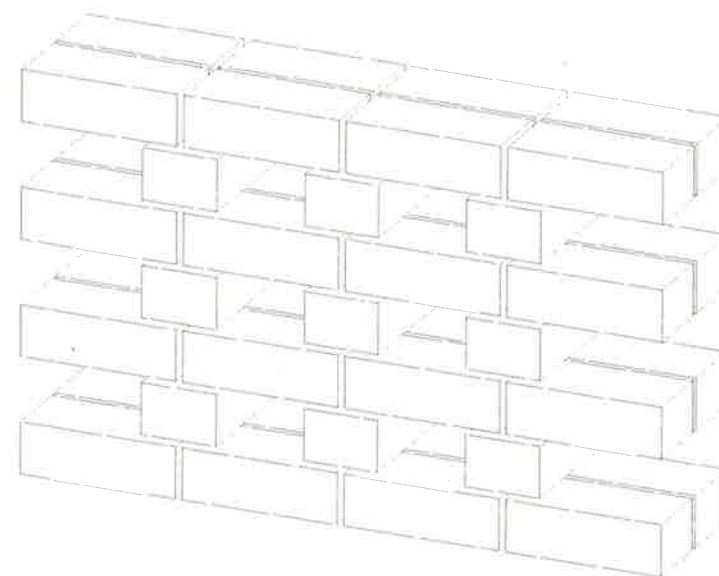

2 Hit & Miss Brick Axo

In accepting and using this document the recipient agrees that SJB Architects (NSW) Pty. Ltd. (SJB Architects) retains all common law, statutory law and other rights including copyright and intellectual property rights. The recipient agrees not to use the document for any purpose other than its intended use. It waives all claims against SJB Architects resulting from unauthorised changes, or to make the document on other projects without the prior written consent of SJB Architects. Under no circumstances shall transfer of the document be deemed a sale. SJB Architects makes no warranties of fitness for any purpose. The Subcontractor shall verify job dimensions prior to any work commencing. Use figures dimensions only. Do not scale drawings.

Nominated Architect: Adam Haddock-7188 | John Pradel-7004

FOR INFORMATION

Rev	Date	Revision	By	Chk
10	29.05.17	ISSUED FOR DA	JO	ML
11	27.11.17	REVISED DA ISSUE		
12	28.08.18	FOR REVIEW	SC	ML
13	28.08.18	FOR REVIEW	SC	ML
14	11.12.18	SECTION 4.55	SC	ML
15	02.01.19	SECTION 4.55	SC	ML
16	15.05.19	SECTION 4.55	SC	ML

Client

DOMAGROUP

Project

Honeysuckle

50 Honeysuckle Drive,
Newcastle NSW 2300

Drawing Name

FACADE DETAIL

Date: 15.05.19 Scale: 1:5 Sheet Size: @ A1

Drawn: JO Chk: ML

Job No: 5485 Drawing No: DA-5000 Revision: / 17



SJB Architects
Level 2
460 Crown Street
Sunny Hill NSW
2010 Australia
T 61 2 9380 6911
F 61 2 9380 6922
www.sjb.com.au

