


9/05/2017 10:58:17 AM

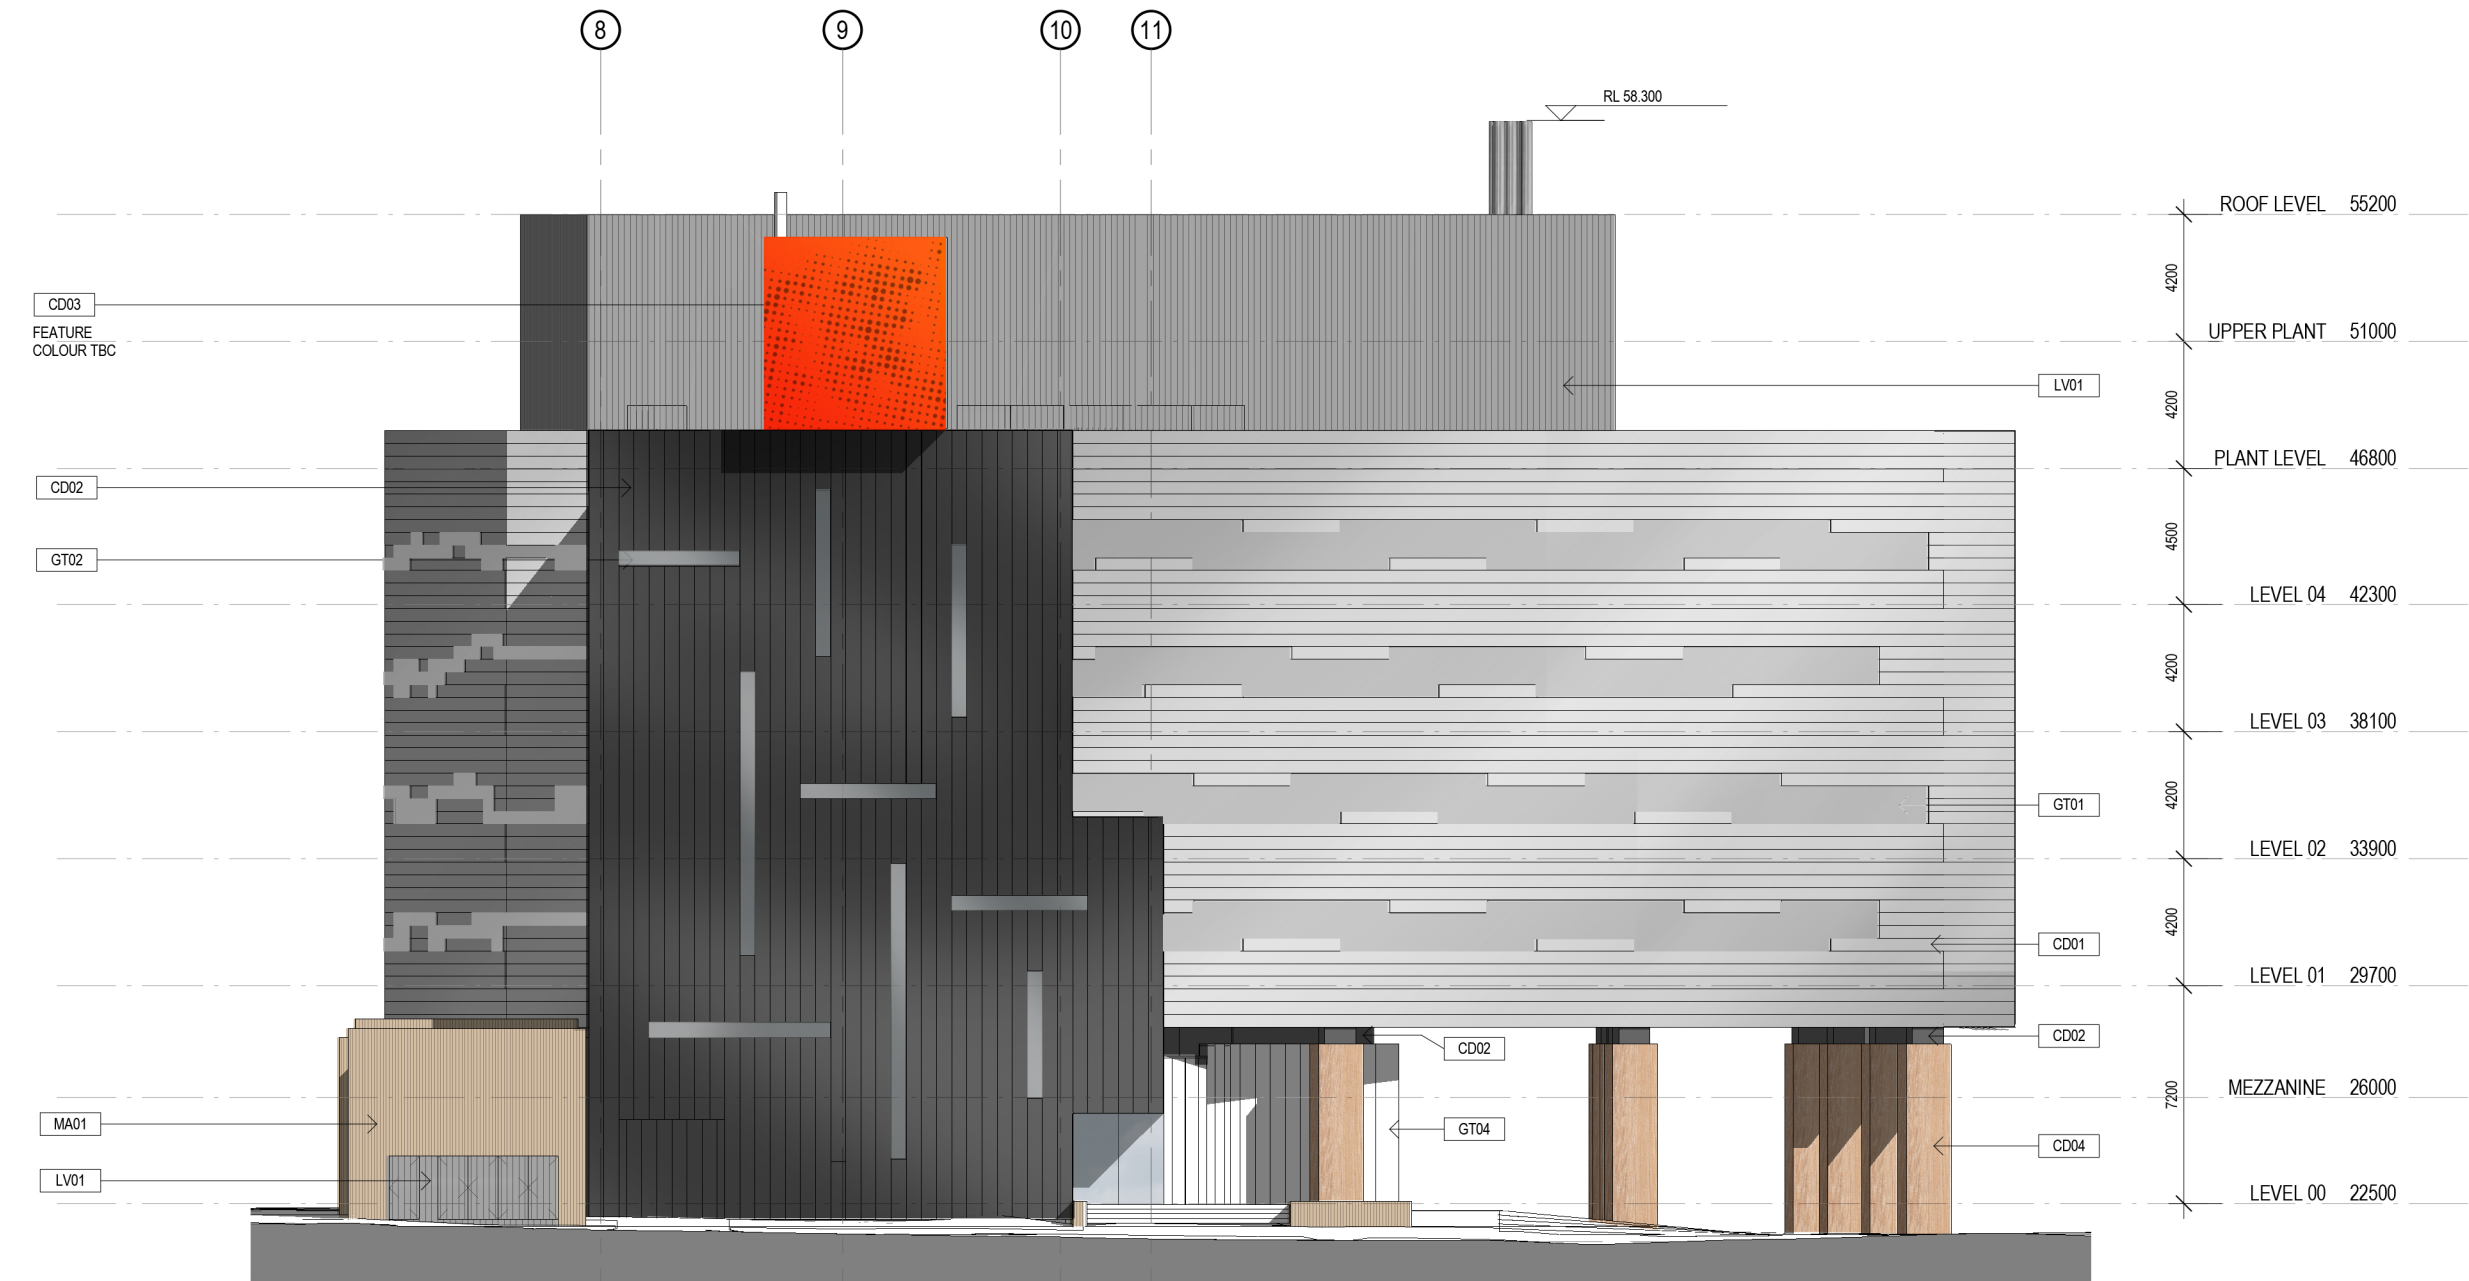

NOTES:


A	10.05.17	PP   JB	MS	VL	SSDA
REV	DATE	DRAWN	REV'D	APPD	AMENDMENT

KEY PLAN

CLIENT



UNIVERSITY  
OF WOLLONGONG  
AUSTRALIA

DENTON  
CORKER  
MARSHALL

JACOBS®

11th Floor, 452 Flinders Street  
MELBOURNE, VIC 3000  
AUSTRALIA

Tel: +61 3 8968 3000  
Fax: +61 3 8968 3001  
Web: www.jacobsskm.com

PROJECT

MOLECULAR + LIFE SCIENCES BUILDING

UNIVERSITY OF WOLLONGONG

TITLE

SOUTH ELEVATION

DRAWING STATUS

SSDA

DRAWN JB   PP	DRAWING CHECK PB   NS
DESIGNED JACOBS   DCM	DESIGN REVIEW VL   WP

REVIEWED	DATE
APPROVED	DATE

SCALE (A3) 1 : 250
-----------------------

DRAWING No. IA126000-00SD-RB-DRG-4003	REV A
--	----------

NOTE: REFER TO EXTERNAL FINISHES SAMPLE BOARD FOR MATERIALS