


**GENERAL NOTES**

- ALL DIMENSIONS AND EXISTING CONDITIONS SHALL BE CHECKED AND VERIFIED BY THE CONTRACTOR BEFORE PROCEEDING WITH THE WORK
- ALL LEVELS RELATIVE TO 'AUSTRALIAN HEIGHT DATUM'
- DO NOT SCALE DRAWINGS
- USE FIGURED DIMENSIONS ONLY

legend

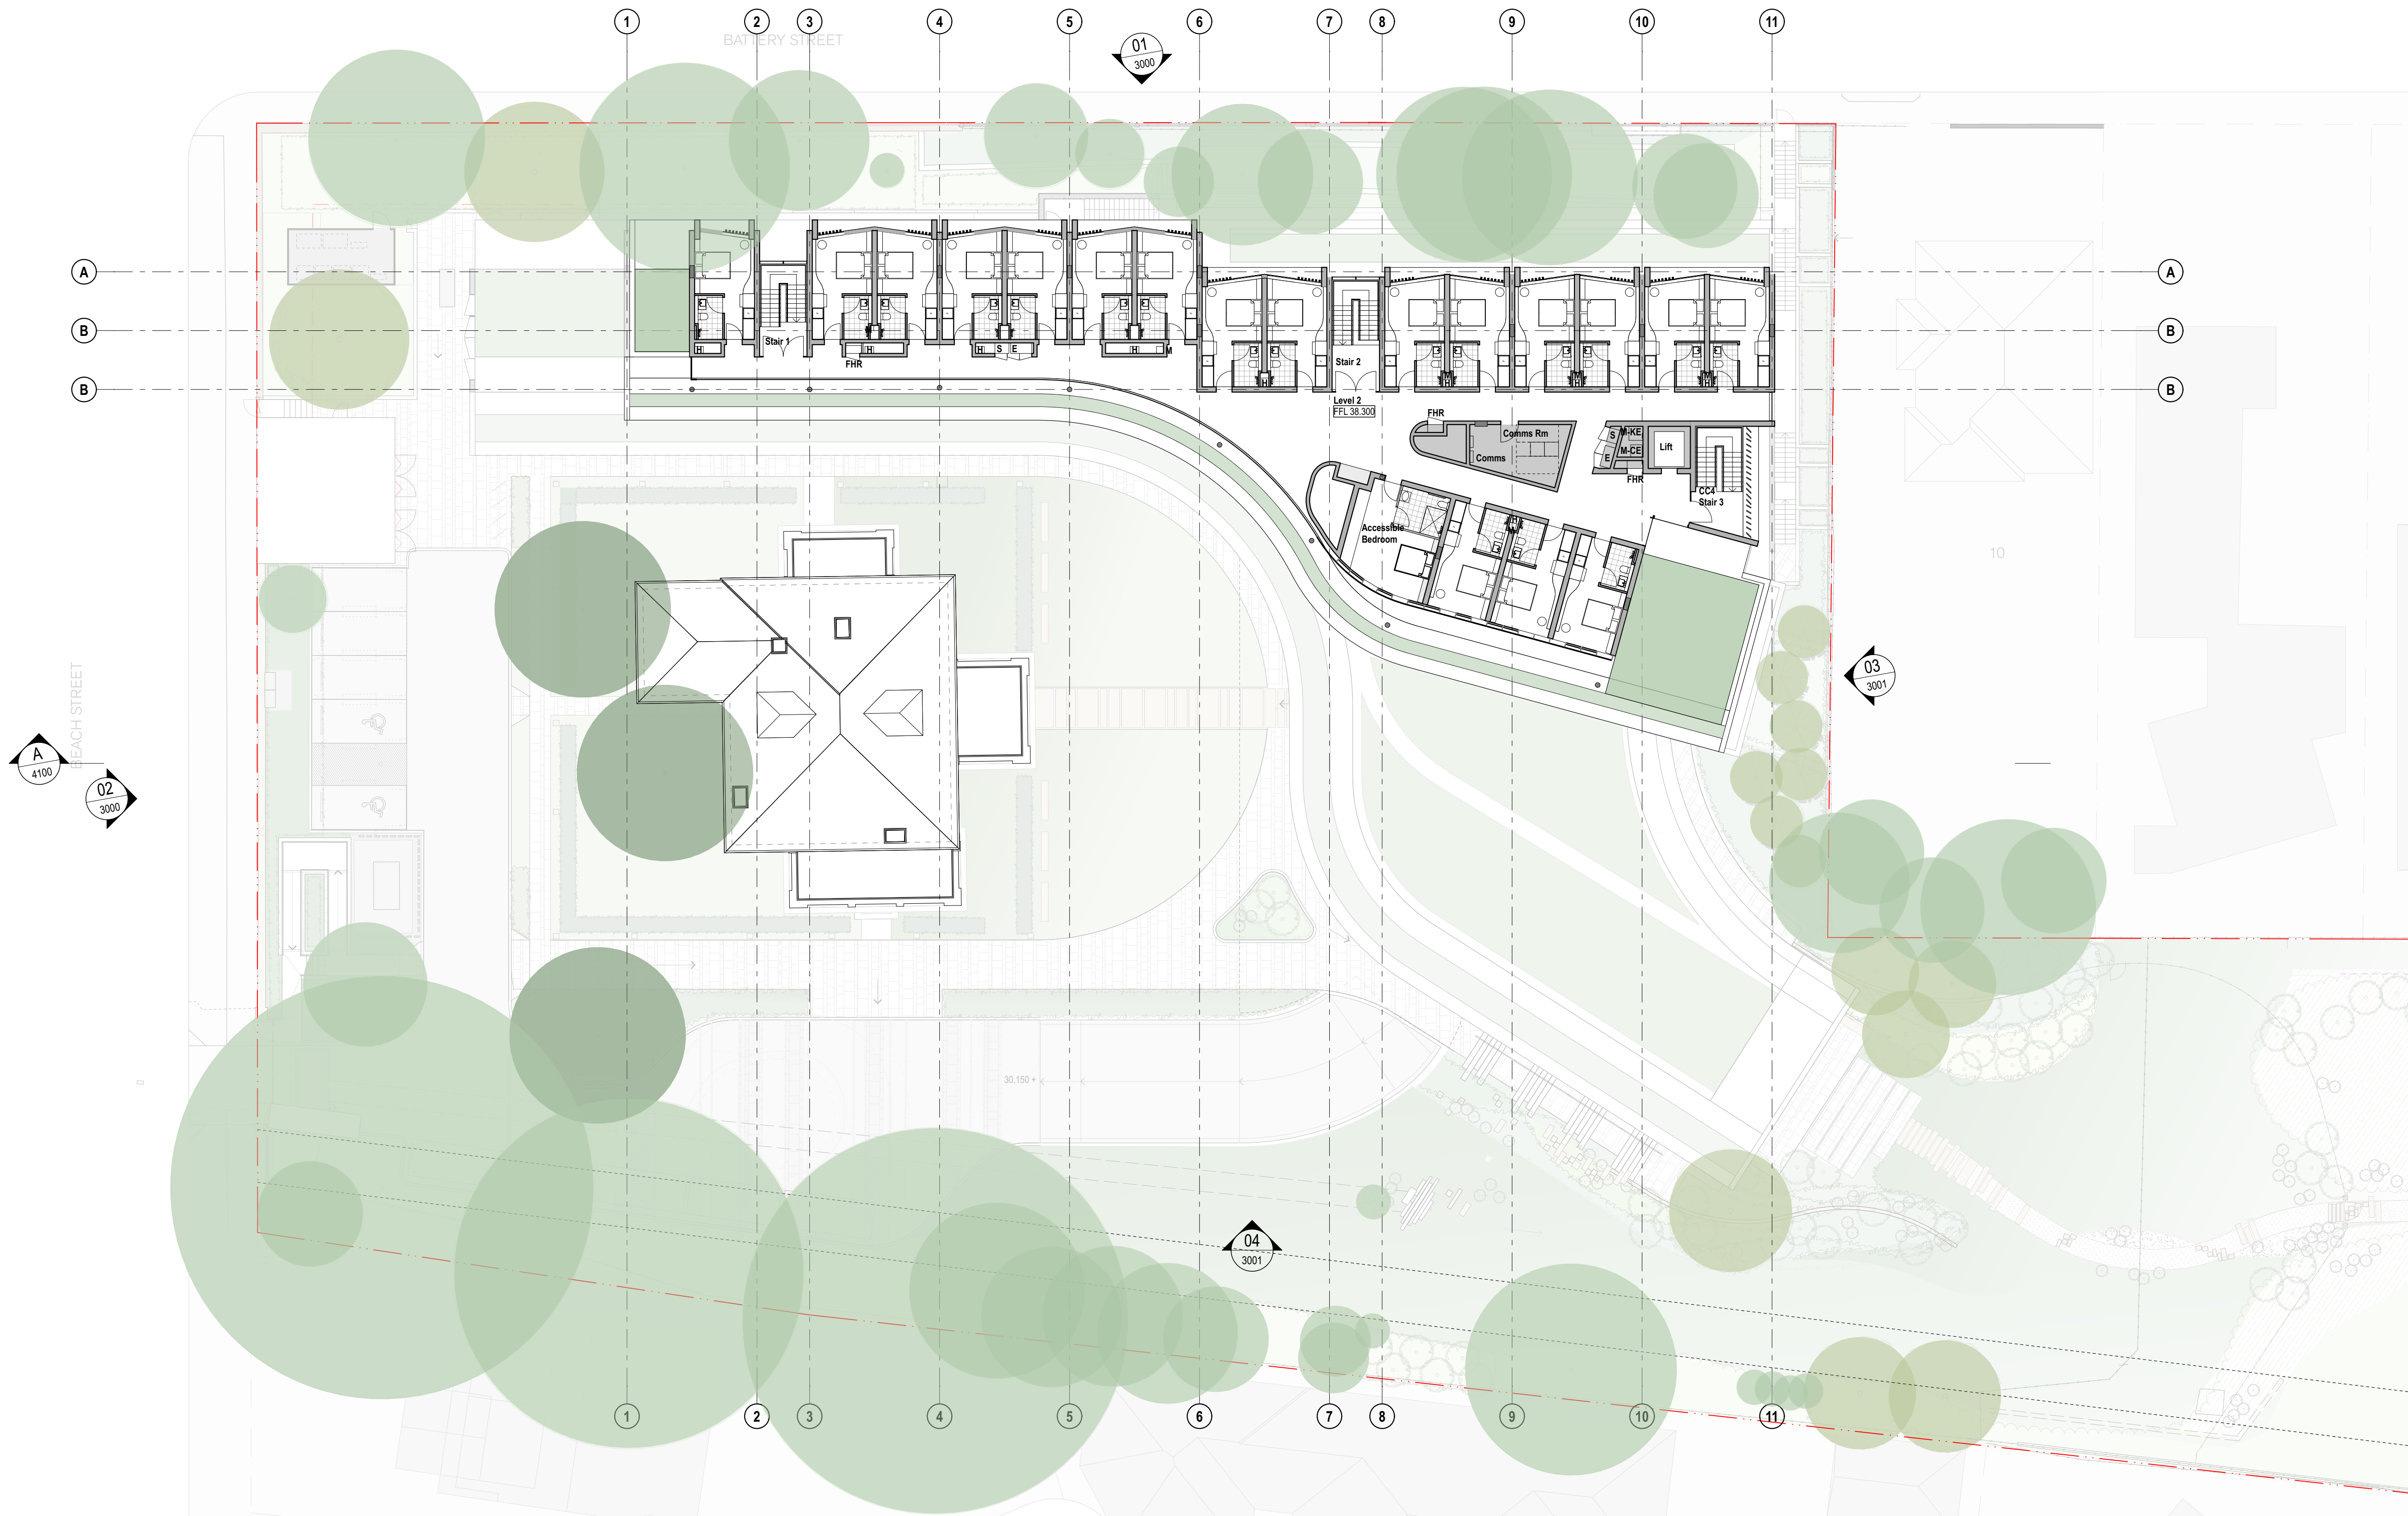

rev	date	name	by	chk
A	4/5/17	SSD	AWY	

fjmt studio architecture interiors landscape urban  
sydney melbourne oxford  
Level 5, 70 King Street & +61 2 9251 7077 w fjmtstudio.com



project  
**UNSW CLIFFBROOK CAMPUS**  
45 Beach Street  
Coogee, Sydney NSW 2034

title  
**General Arrangement Plans**  
**Level 2 Floor Plan**

scale 1:200 @ A1 first issued 4/5/17

project code sheet no. revision

UNSWCCR 2003 A