

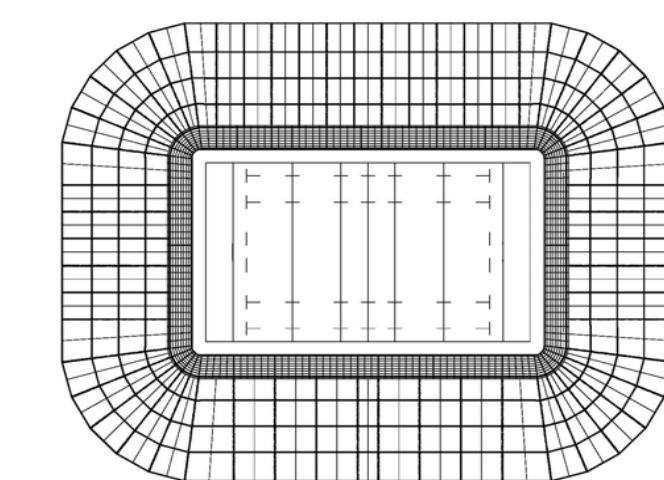


Site Survey and Cadastre Plan

Populous

 

CLIENT :

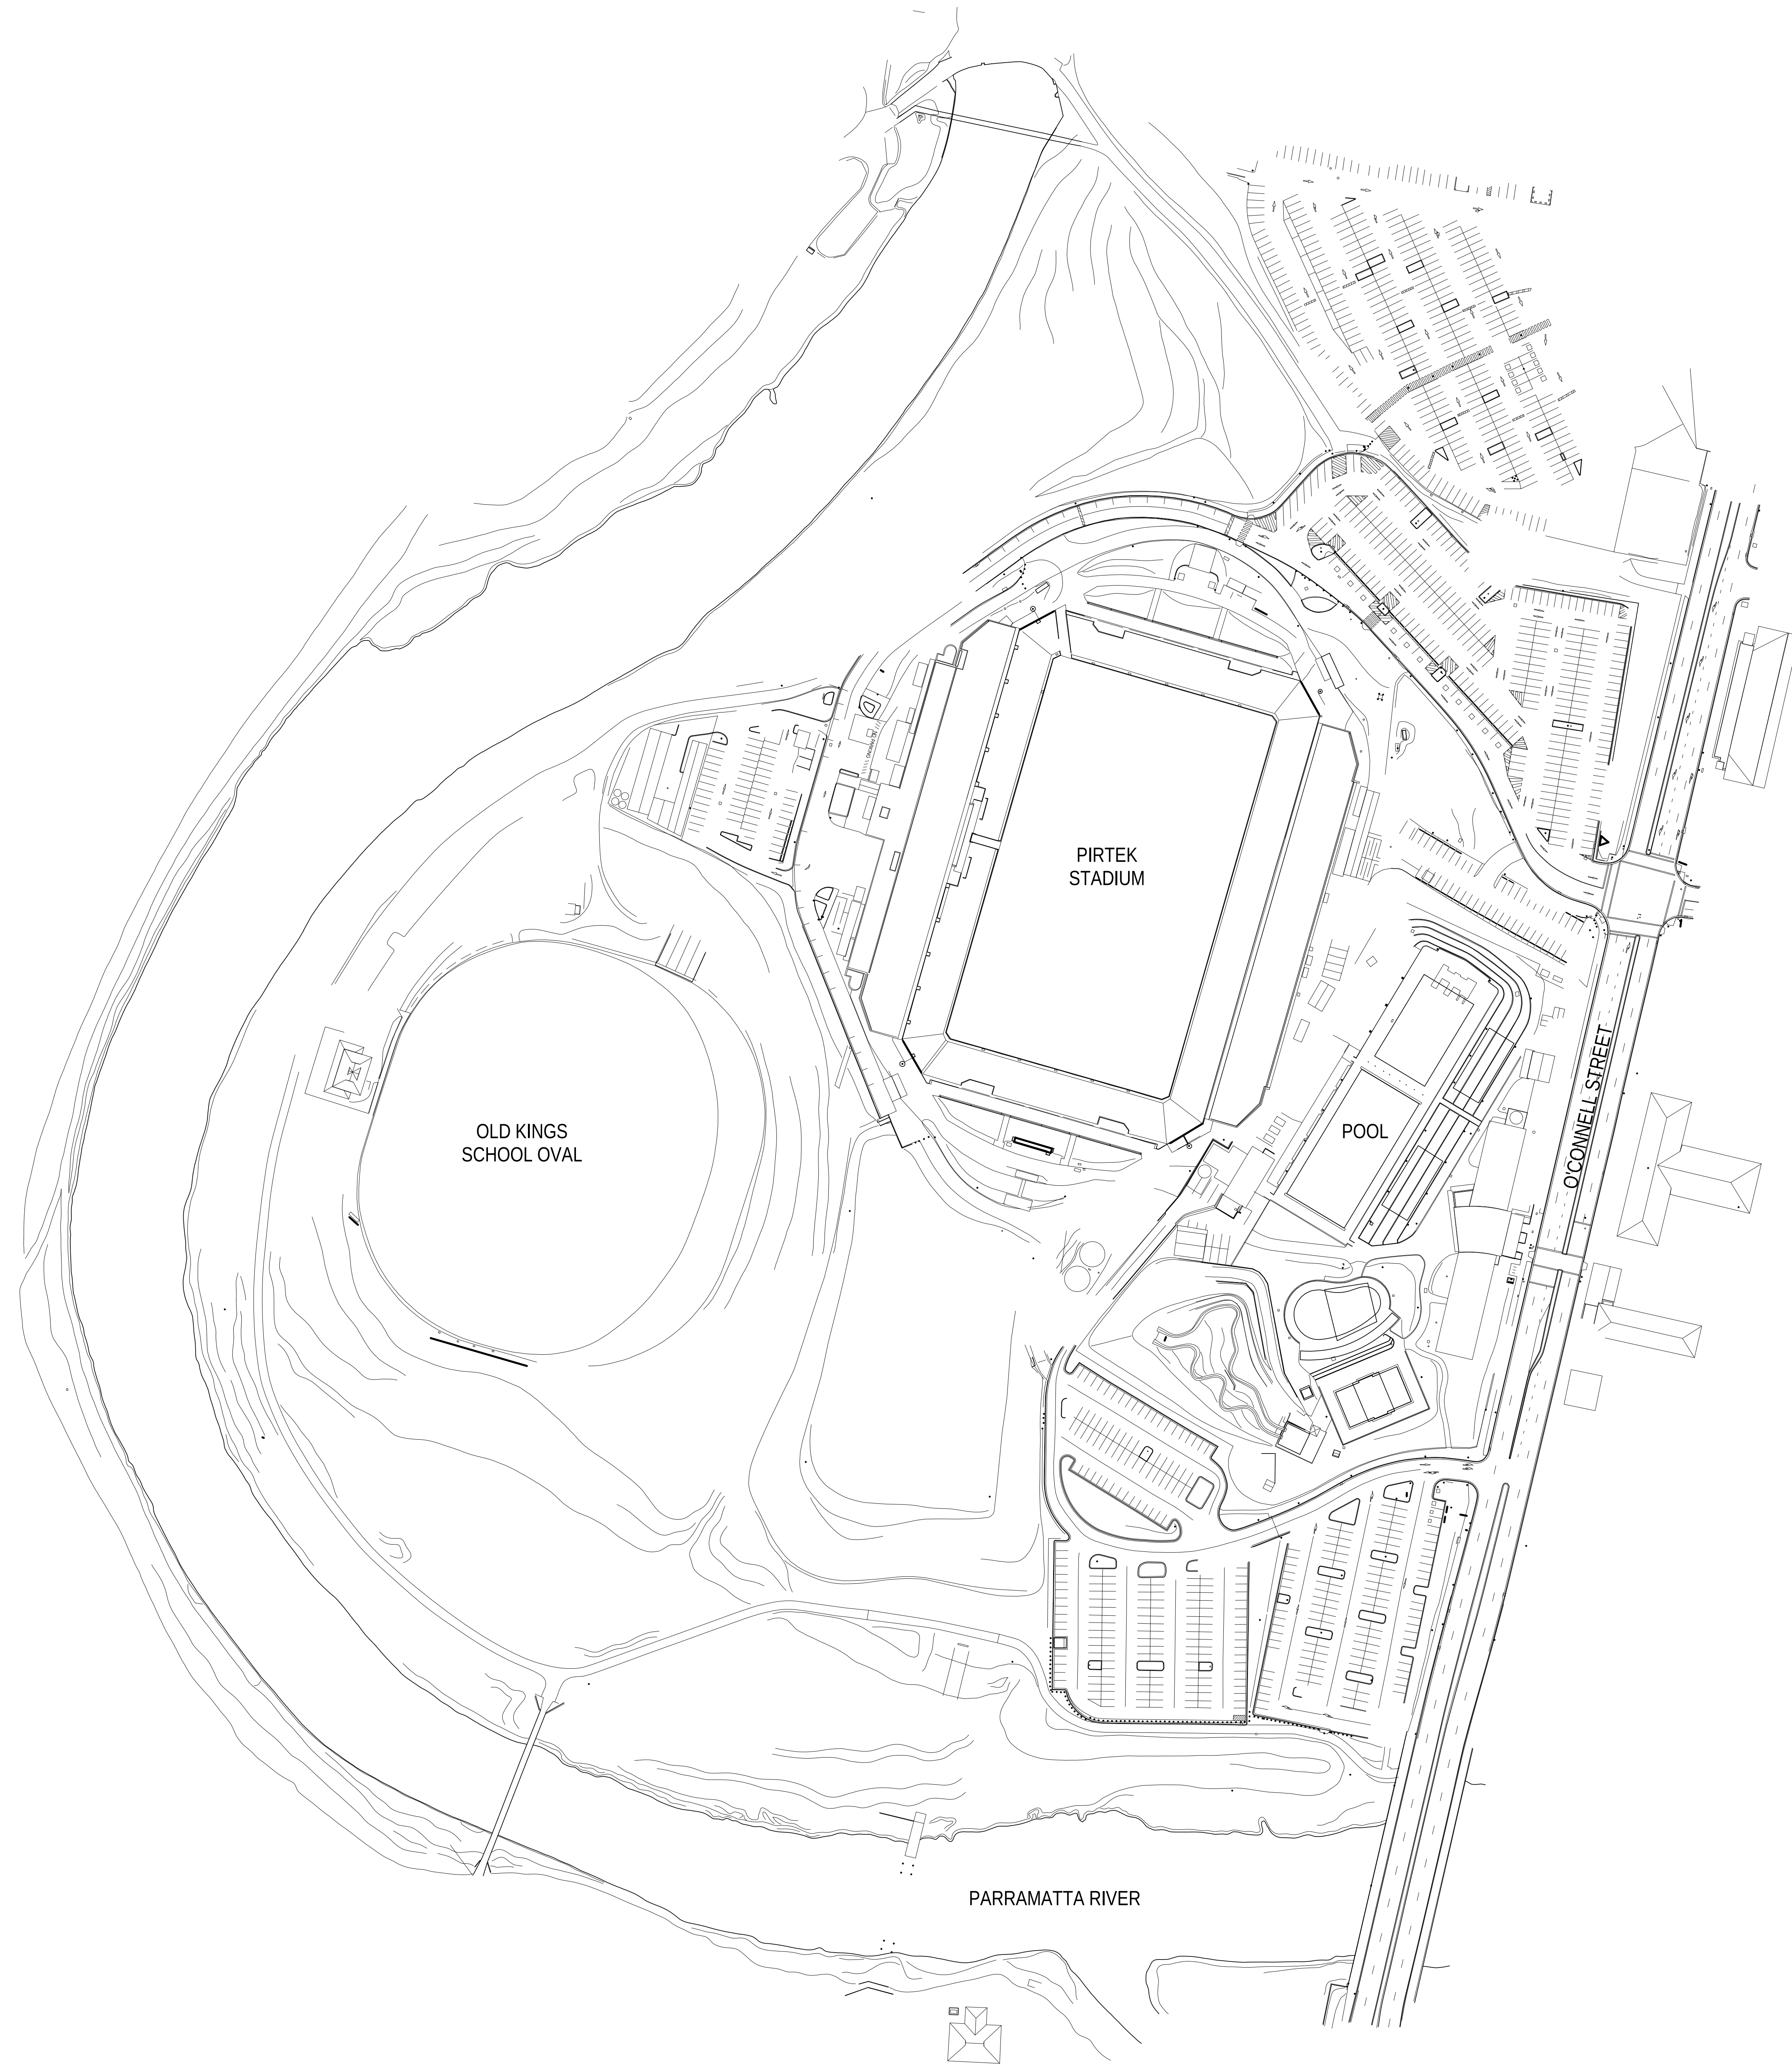

STRUCTURAL, CIVIL & SERVICES ENGINEER



COST CONSULTANT:

LANDSCAPE ARCHITECT:

ASPECT Studios™

NOTES:

DISCLAIMER

USE FIGURED DIMENSIONS ONLY DO NOT SCALE
FROM DRAWING CHECK & VERIFY ALL DIMENSIONS
ON SITE BEFORE FABRICATION OR SET OUT.

This drawing is diagrammatic and shows general arrangements. Any information involving measurement of the works shall be taken from documented dimensions on the architectural and structural drawings, workshop drawings by others and conditions on site. The works shall comply with the contract conditions and Statutory Regulations.

All rights reserved. This work is copyright and cannot be reproduced or copied in any form or by any means graphic, electronic or mechanical, including photocopying without the written permission of Populous architects in association. Any licence, expressed or implied, to use this document for any purpose whatsoever is restricted to the terms of the agreement or implied agreement between Populous and the instructing party.

THIS DRAWING IS AN UNCONTROLLED COPY, UNLESS NOTED OTHERWISE.

[illegible]

ARCHITECT:

POPULOUS®

ARN 55 072 891 893
SYDNEY
Suite 100
50 Great Buckingham Street
Redfern, NSW 2016
AUSTRALIA
t: +61(0) 2 8244 3450
f: +61(0) 7 3839 9188

www.populous.com
support.au@populous.com

E-mail: sport.au@populouys.com

PROJECT	
---------	--

WEST SYDNEY STADIUM
PARRAMATTA

SHEET TITLE

EXISTING SITE PLAN

PROJECT NUMBER 16-7344-10	REVIEWED AB
COORDINATED AC	APPROVED SG
SCALE 100% @ A0 1 : 1000	NORTH POINT

PHASE DD	DRAWING NUMBER AD 1.01.011	REVISION 4
-------------	-------------------------------	---------------

Original Sheet Size A0 -1189 x 841mm