






3 SUN STUDY - AUTUMN EQUINOX 1500
1:1500

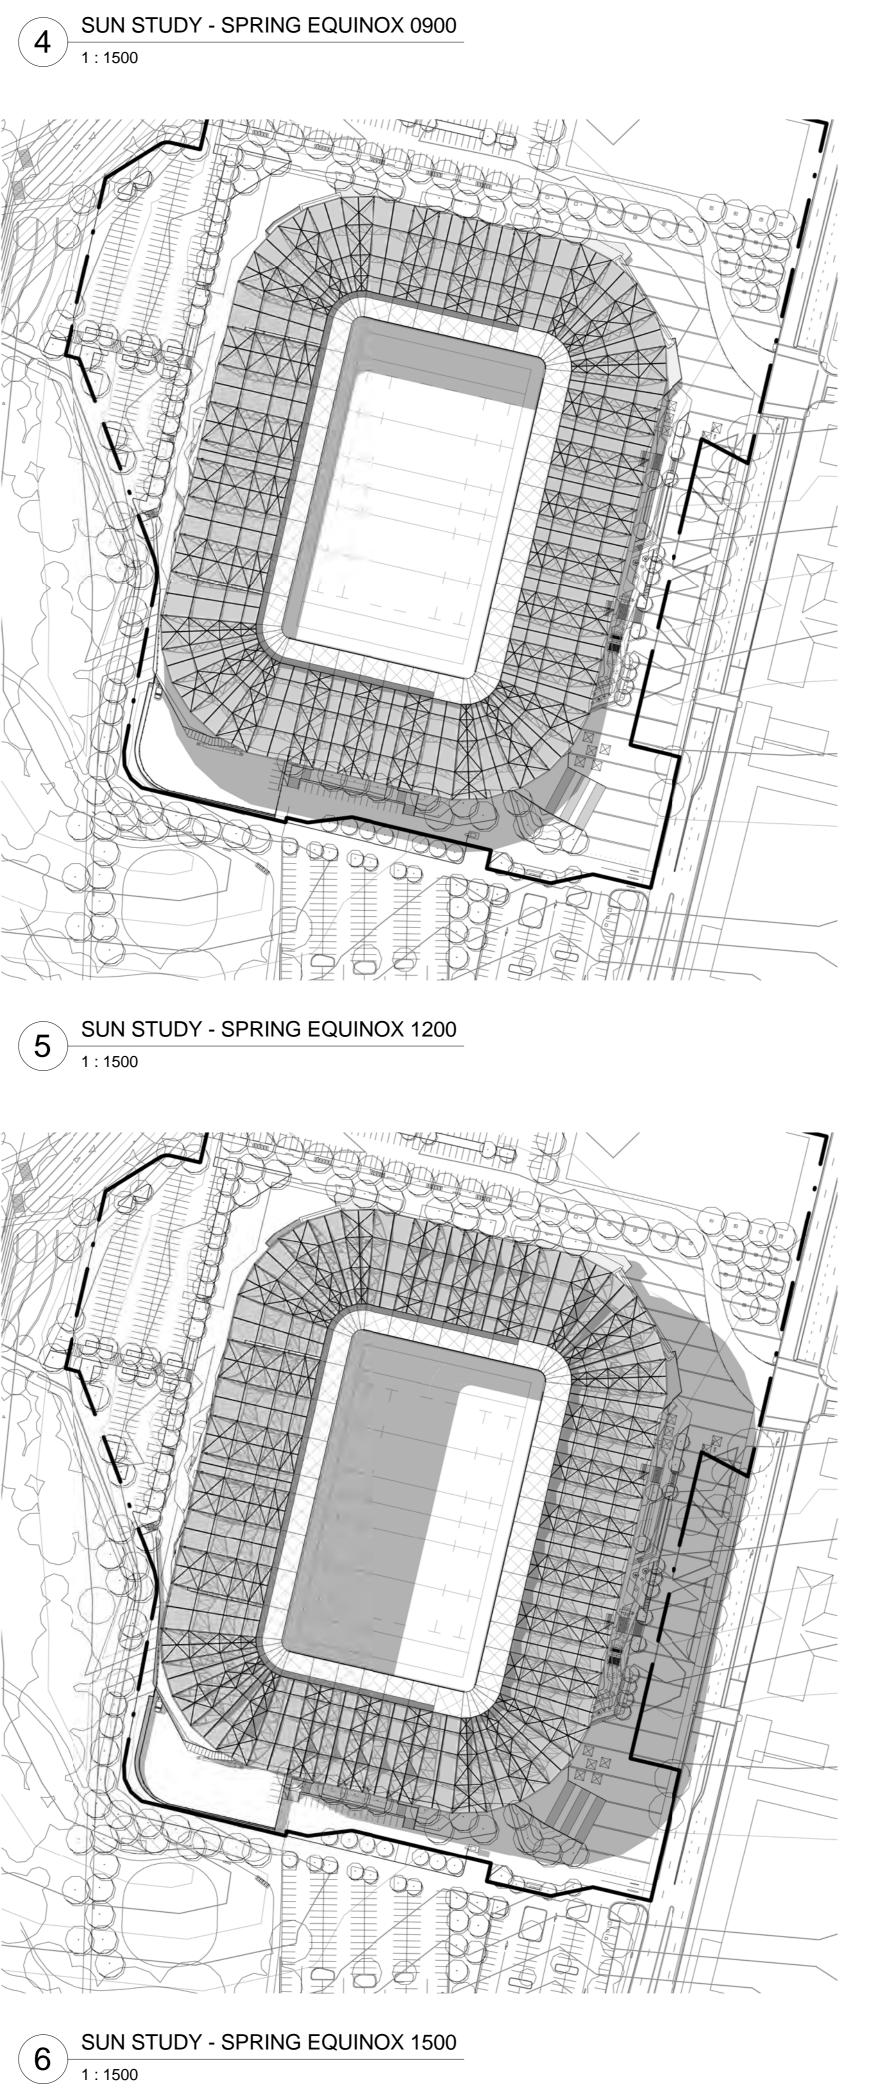


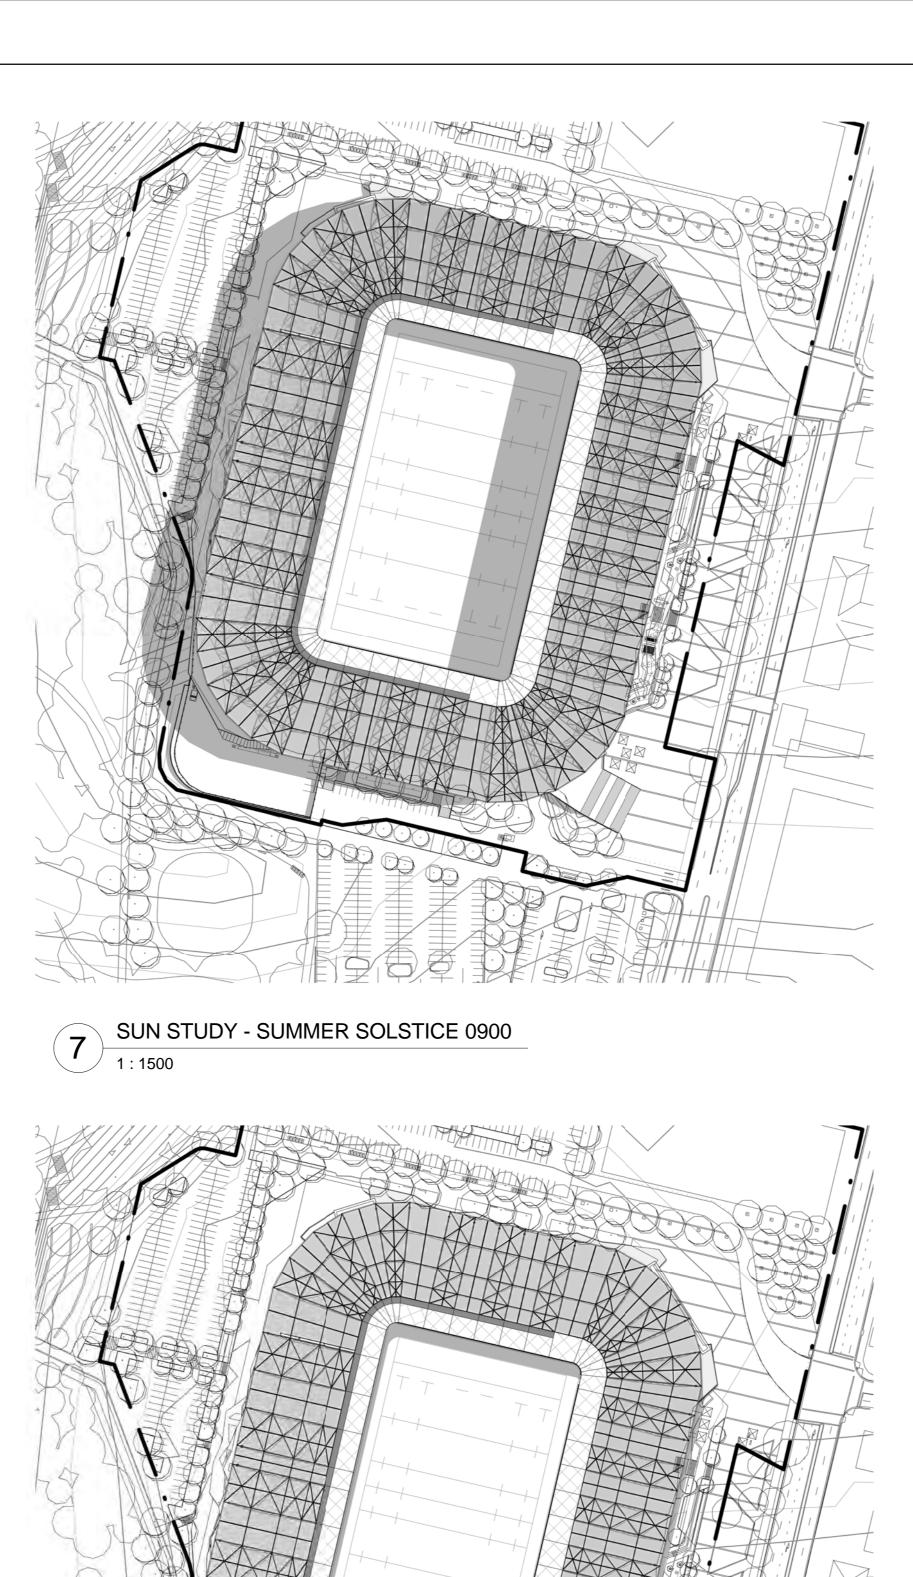


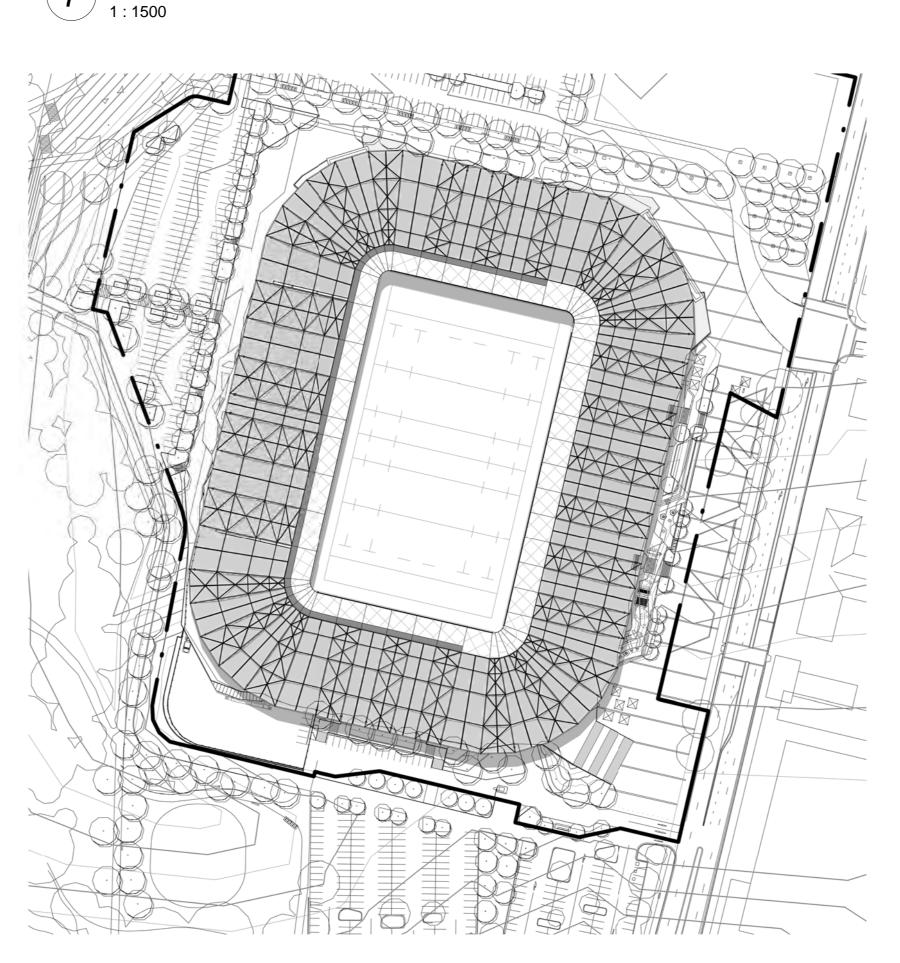

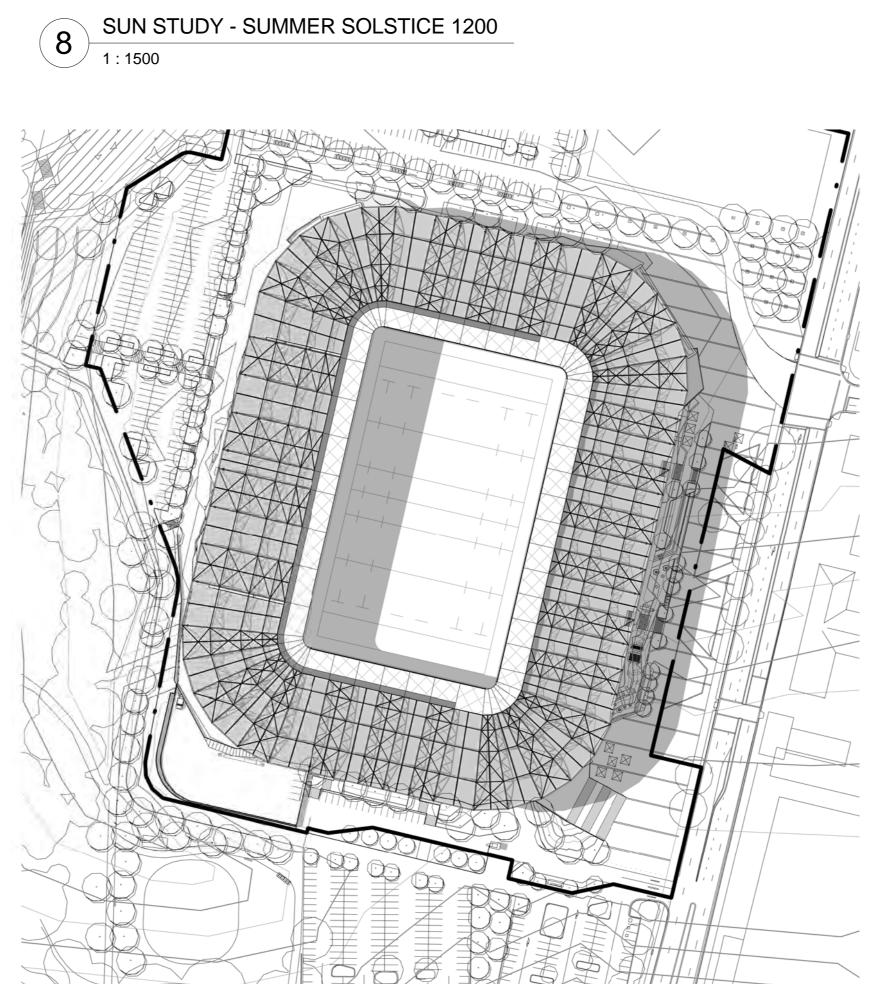

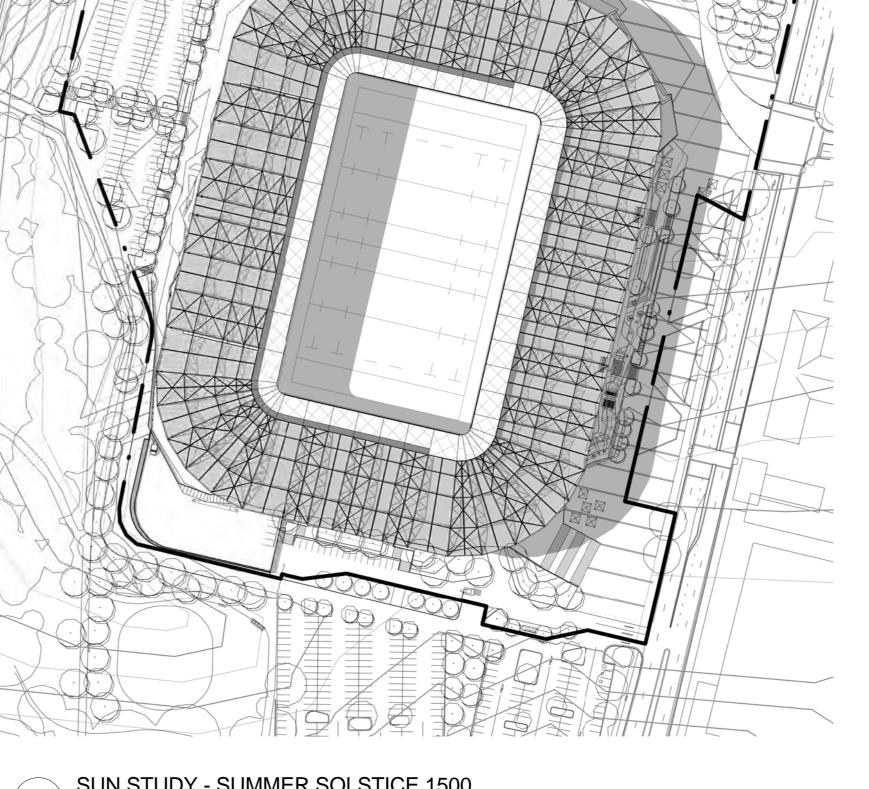


 

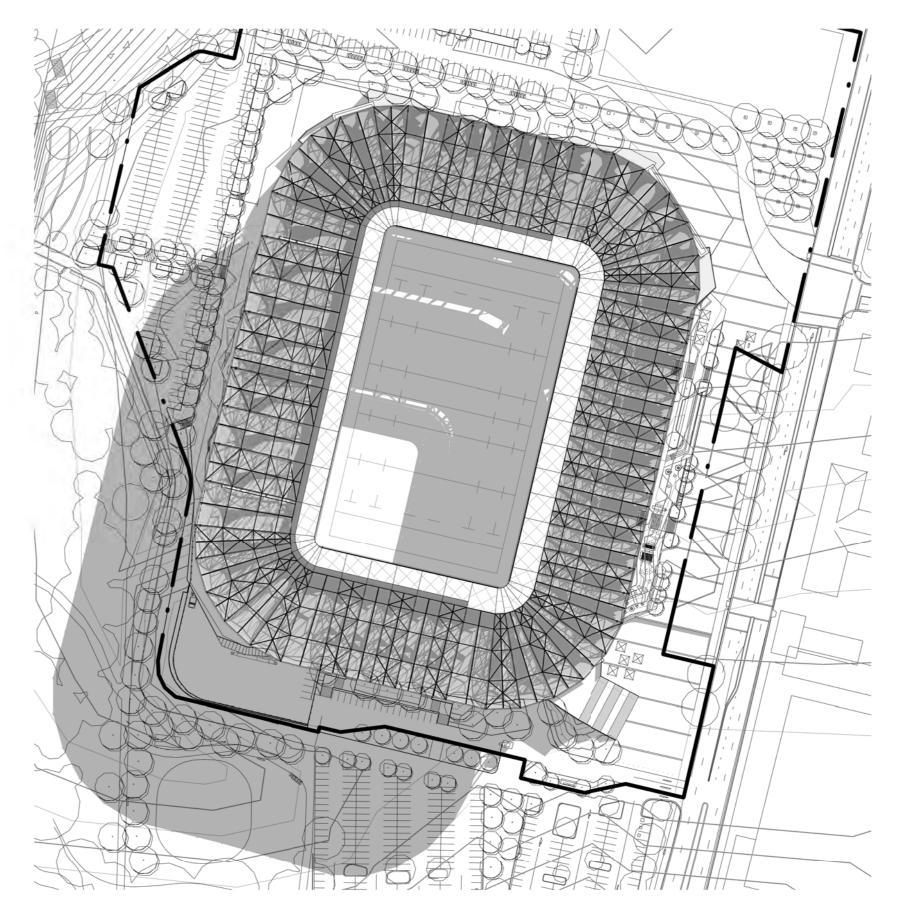


SUN STUDY - WINTER SOLSTICE 0900


1:1500

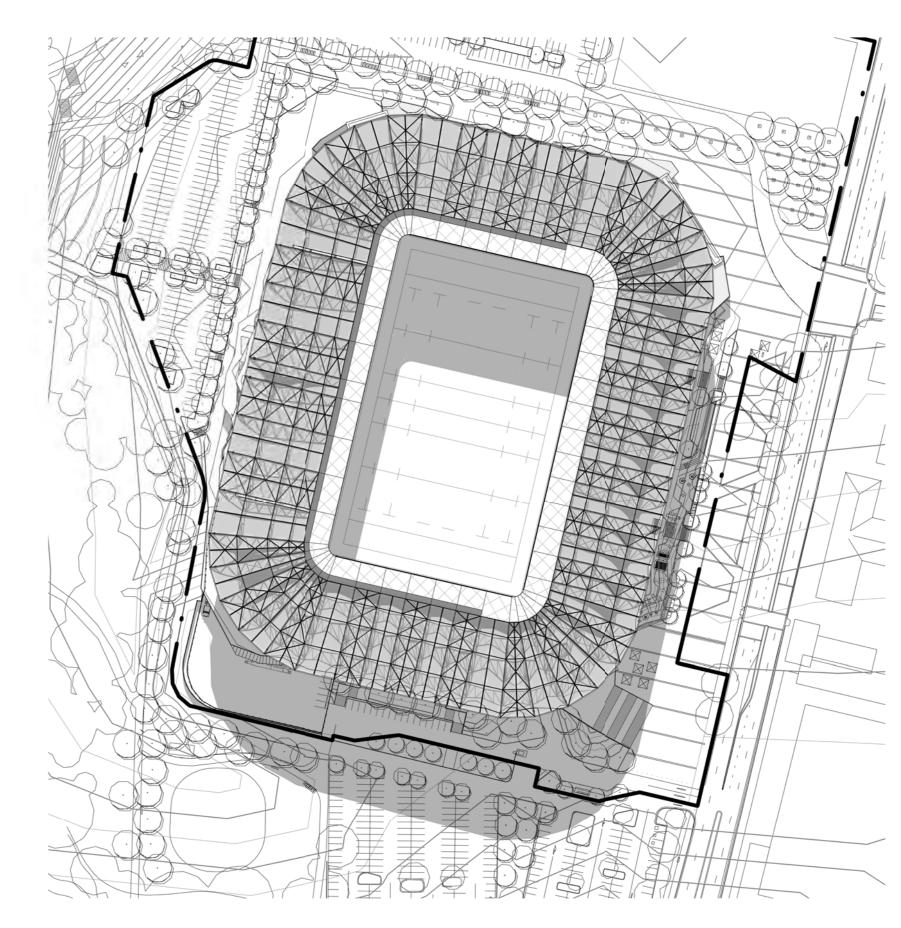

SUN STUDY - WINTER SOLSTICE 1200
1: 1500

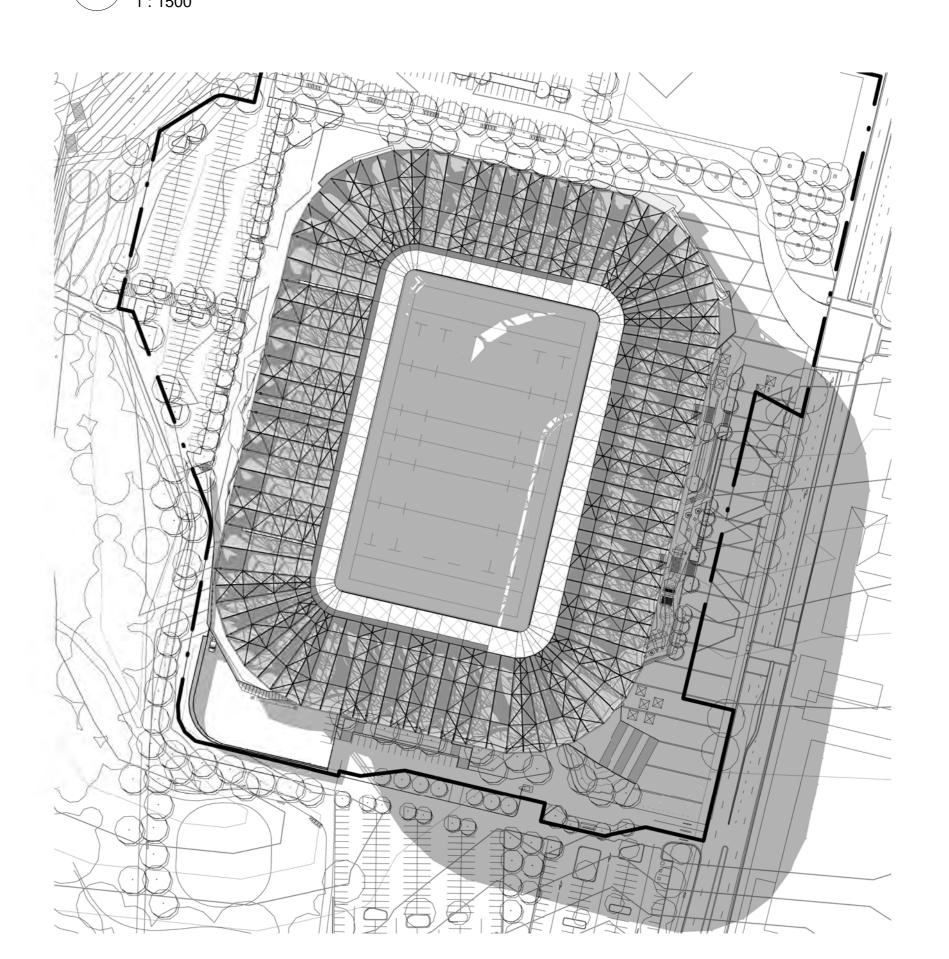

SUN STUDY - WINTER SOLSTICE 1500
1:1500

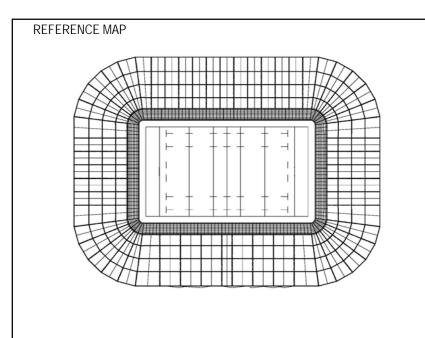



STRUCTURAL, CIVIL & SERVICES ENGINEER:

## aurecon

COST CONSULTANT:

LANDSCAPE ARCHITECT:

## **ASPECT Studios**<sup>™</sup>

DISCLAIMER

USE FIGURED DIMENSIONS ONLY DO NOT SCALE FROM DRAWING CHECK & VERIFY ALL DIMENSIONS ON SITE BEFORE FABRICATION OR SET OUT.

This drawing is diagrammatic and shows general arrangements. Any information involving measurement of the works shall be taken from documented dimensions on the architectural and structural drawings, workshop drawings by others and conditions on site. The works shall comply with the contract conditions and Statutory Regulations.

All rights reserved. This work is copyright and cannot be reproduced or copied in any form or by any means graphic, electronic or mechanical, including photocopying without the written permission of Populous architects in association. Any licence, expressed or implied, to use this document for any purpose whatsoever is restricted to the terms of the agreement or implied agreement between Populous and the instructing

REV	DESCRIPTION	DATE
1	FOR INFORMATION	03.02.20
2	FOR INFORMATION	10.02.20
3	ISSUED FOR DA	17.02.20
4	ISSUED FOR DA	28.02.20

## **POPULOUS**°

ABN 55 072 891 993 SYDNEY Suite 108 59 Great Buckingham Street Redfern, NSW 2016 AUSTRALIA t: +61(0) 2 8244 3450 f: +61(0) 7 3839 9188

www.populous.com E-mail: sport.au@populous.com

WEST SYDNEY STADIUM PARRAMATTA

SHEET TITLE

SITE PLANS SUN PATH STUDY

PROJECT NUMBER 16-7344-10 COORDINATED SCALE 100% @ A0 1:1500 NORTH POINT PHASE DRAWING NUMBER DD AD\_9.80.001