

NSW DEPARTMENT OF EDUCATION

NORTH KELLYVILLE NEW PRIMARY SCHOOL

Hezlett Road, Kellyville North



--- SITE BOUNDARY
--- EXTENT OF DOE LAND HOLDING


LOCATION PLAN.
NOT TO SCALE

DRAWING LIST - DEVELOPMENT APPLICATION			
PROJECT No.	SHEET	REVISION	TITLE

1. ARCHITECTURAL			
3000 KEY DRAWINGS & EXIST CONDITIONS			
21-26108-KN-SD	AR-0000	H	COVER SHEET, LOCALITY PLAN & DRG LIST
21-26108-KN-SD	AR-0001	G	LOCATION / SITE PLAN
21-26108-KN-SD	AR-0006	C	BUILDING FABRIC AND FINISHES SCHEDULE
21-26108-KN-SD	AR-0100	D	SITE ANALYSIS
21-26108-KN-SD	AR-0500	E	PERSPECTIVE
1000 SITEWORKS			
21-26108-KN-SD	AR-1000	G	SITE PLAN / SETOUT PLAN
2000 PLANS			
21-26108-KN-SD	AR-2000	H	FLOOR PLAN - LEVEL 1
21-26108-KN-SD	AR-2001	H	FLOOR PLAN - LEVEL 2
21-26108-KN-SD	AR-2003	H	ROOF PLAN
21-26108-KN-SD	AR-2010	H	ROOM SCHEDULE
3000 BUILDING ELEVATIONS			
21-26108-KN-SD	AR-3000	G	BUILDING ELEVATIONS - WITH LOUVERS
21-26108-KN-SD	AR-3001	G	BUILDING ELEVATIONS - WITHOUT LOUVERS
21-26108-KN-SD	AR-3002	G	COURTYARD ELEVATIONS
3000 MAJOR BUILDING SECTIONS			
21-26108-KN-SD	AR-3100	H	BUILDING SECTIONS
21-26108-KN-SD	AR-3101	D	BUILDING SECTIONS
4000 DETAIL PLANS ELEVATIONS AND SECTIONS			
21-26108-KN-SD	AR-4000	H	TYPICAL DETAIL WALL SECTION
21-26108-KN-SD	AR-4001	G	TYPICAL DETAIL WALL SECTION (COURTYARD)
8000 SHADOW DIAGRAMS			
21-26108-KN-SD	AR-8000	E	SHADOW ANALYSIS - MARCH 20
21-26108-KN-SD	AR-8001	E	SHADOW ANALYSIS - JUNE 22
21-26108-KN-SD	AR-8002	E	SHADOW ANALYSIS - SEPTEMBER 22
21-26108-KN-SD	AR-8003	E	SHADOW ANALYSIS - DECEMBER 22
2. LANDSCAPE			
-			
21-26108-KN-SD	LA-0001	G	SITE PLAN
21-26108-KN-SD	LA-0002	H	GENERAL ARRANGEMENT PLAN SHEET 1 OF 3
21-26108-KN-SD	LA-0003	G	GENERAL ARRANGEMENT PLAN SHEET 2 OF 3
21-26108-KN-SD	LA-0004	A	LEVELS AND RETAINING WALL LAYOUT PLAN
21-26108-KN-SD	LA-0005	B	GENERAL ARRANGEMENT PLAN SHEET 3 OF 3
3. CIVIL			
21-26108-KN-SD	CJ-1010	D	STORMWATER PLAN
21-26108-KN-SD	CJ-1011	C	STORMWATER DRAINAGE PLAN - SHEET 1 OF 2
21-26108-KN-SD	CJ-1012	C	STORMWATER DRAINAGE PLAN - SHEET 2 OF 2
21-26108-KN-SD	CJ-1015	C	STORMWATER DRAINAGE DETAILS-SHEET 1 OF 2
21-26108-KN-SD	CJ-1016	A	STORMWATER DRAINAGE DETAILS-SHEET 2 OF 2
21-26108-KN-SD	CJ-1020	C	PAVEMENT PLAN
21-26108-KN-SD	CJ-1025	C	CIVIL - ROAD WORKS DETAILS
21-26108-KN-SD	CJ-1030	C	EARTHWORKS PLAN
21-26108-KN-SD	CJ-1035	C	EROSION AND SEDIMENT CONTROL PLAN
21-26108-KN-SD	CJ-1036	B	EROSION AND SEDIMENT CONTROL DETAILS

DEVELOPMENT APPLICATION

H SSD SUBMISSION				LR	PM*	MD*	29.08.2017
G SSD SUBMISSION				LR	MD*	MW*	11.08.2017
F TENDER ADDENDUM 02				LR	MD*	MW*	28.07.2017
E TENDER ADDENDUM 01				LR	MD*	MW*	21.07.2017
D REISSUED FOR TENDER				LR	SM*	MW*	28.06.2017
C 40% SCHEME/TENDER ISSUE				LR	SM*	MW*	16.06.2017
B ISSUED FOR SSD DEVELOPMENT APPLICATION				KV	SM	MW	09.06.2017
A PRELIMINARY ISSUE FOR SSD AND COSTING				LR	SM	MW	02.06.2017
No	Revision	Note: * indicates signatures on original issue of drawing or last revision of drawing					
		Drawn	Job Manager	Project Director	Date		
Plot Date: 29/08/2017 12:44:37							
Cadd File No: C:\Users\laroque\Documents\Revt 2017 Local Files\2126108_North Kellyville_New Building_laroque.rvt							
							
						DO NOT SCALE	
		Level 15, 133 Castlereagh St Sydney NSW 2000 Australia Tel 61 2 9239 7100 F 61 2 9239 7199 E sydney@ghd.com W www.ghd.com		Conditions of Use: This document may only be used by GHD's client (and any other person who GHD has agreed can use this document) for the purpose for which it was prepared and must not be used by any other person or for any other purpose.		Drawn L. ROQUE Designer M. SLOANE Drafting Check A. MACLEAN* Design Check P. THATCHER* Approved (Project Director) Nominated / Responsible Architect A. MILLER	
		Scale NTS		This Drawing must not be used for Construction unless signed as Approved		Original Size A1 Drawing No: 21-26108 - KN-SD - AR-0000 Rev: H	

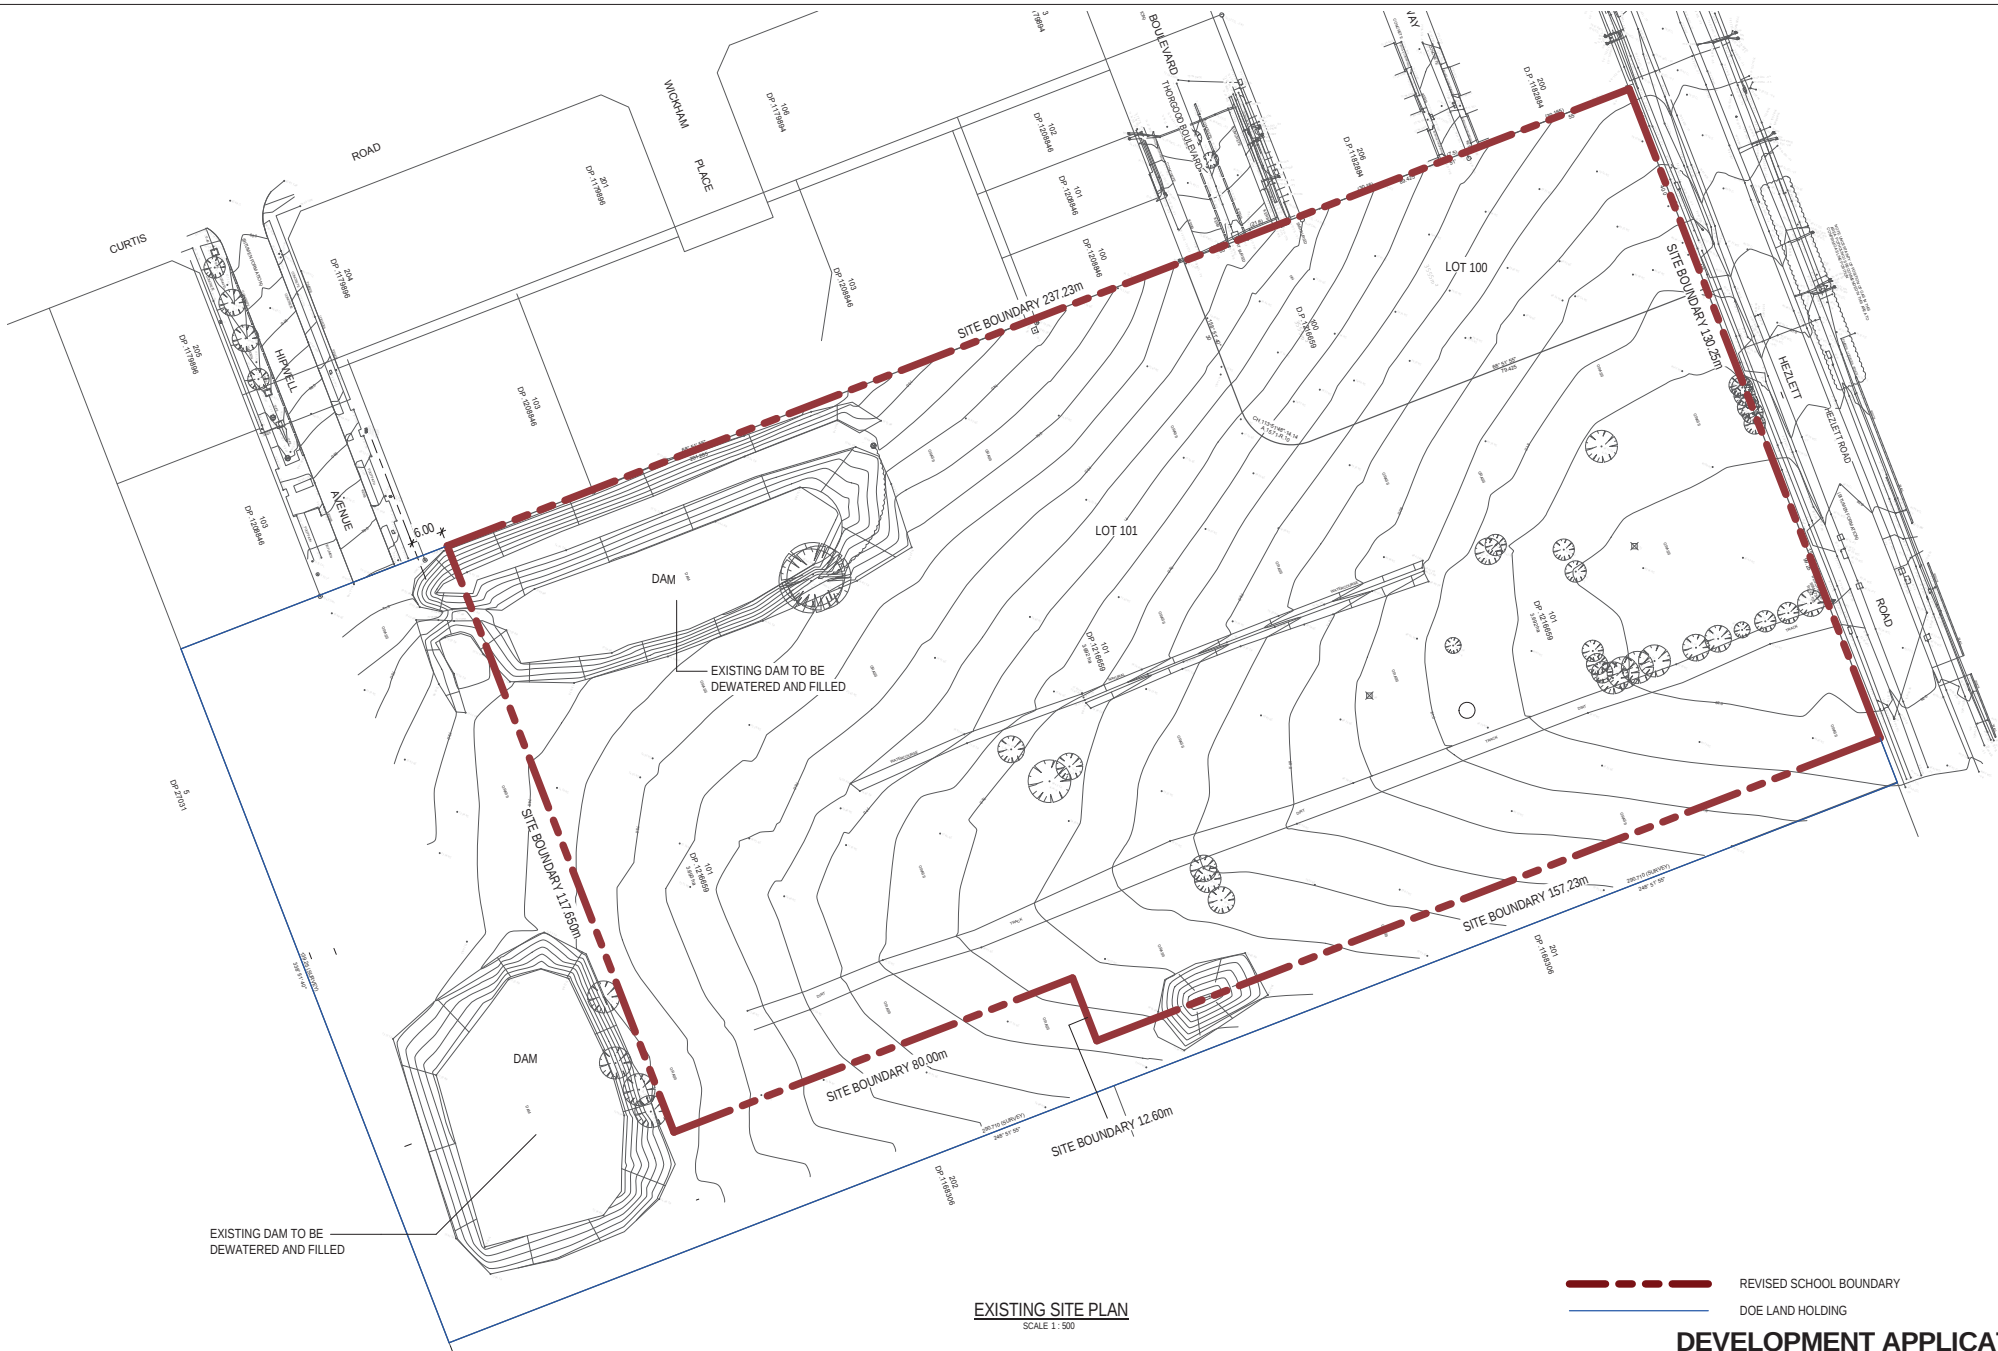


EXISTING SITE PLAN
SCALE 1:500

--- REVISED SCHOOL BOUNDARY
--- DOE LAND HOLDING

DEVELOPMENT APPLICATION

G	SSD SUBMISSION	LR	PM*	MD*	29.08.2017			
F	SSD SUBMISSION	LR	MD*	MW*	11.08.2017			
E	TENDER ADDENDUM 02	LR	MD*	MW*	28.07.2017			
D	REISSUED FOR TENDER	LR	SM*	MW*	28.06.2017			
C	40% SCHEME/TENDER ISSUE	LR	SM*	MW*	16.06.2017			
B	ISSUED FOR SSD DEVELOPMENT APPLICATION	LR	SM	MW	09.06.2017			
A	PRELIMINARY ISSUE FOR SSD AND COSTING	LR	SM	MW	02.06.2017			
No	Revision	Note: * indicates signatures on original issue of drawing or last revision of drawing			Drawn	Job Manager	Project Director	Date

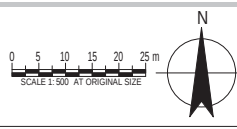

GHDWOODHEAD

Level 15, 133 Castlereagh St Sydney NSW 2000 Australia
T 61 2 9239 7100 F 61 2 9239 7199
E sydney@ghd.com W www.ghd.com

DO NOT SCALE

Conditions of Use:
This document may only be used by GHD's client (and any other person who GHD has agreed can use this document) for the purpose for which it was prepared and must not be used by any other person or for any other purpose.

Drawn	L. ROQUE	Designer	M. SLOANE
Drafting Check	A. MACLEAN*	Design Check	P. THATCHER*
Approved (Project Director)	A. MILLER		
Nominated / Responsible Architect	A. MILLER		
Scale	1:500		


Client	NSW DEPARTMENT OF EDUCATION		
Project	NORTH KELLYVILLE NEW PRIMARY SCHOOL		
Title	LOCATION / SITE PLAN		
Original Size	A1	Drawing No:	21-26108 - KN-SD - AR-0001
		Rev:	G



Powdercoated horizontal louvres to north facing homebases



Powdercoated vertical louvres to south, east and west facing homebases

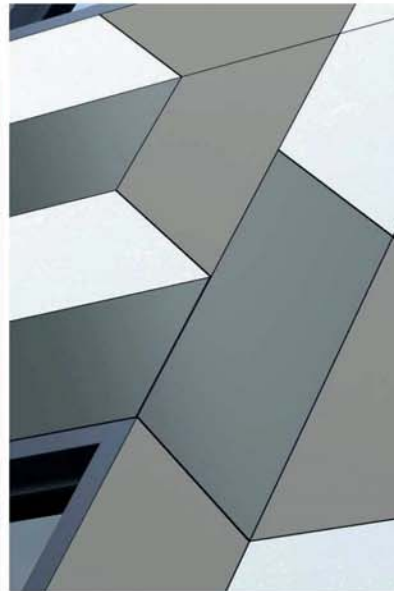

High pressure compact laminate for external cladding



Powdercoated aluminium framed glazing



Metal deck roofing



Carpet tile to staff administration



Pinboard feature walls to homebases and breakout space



Carpet to homebases



Plywood feature walls to homebases and breakout spaces



Vinyl flooring to maker spaces



Baffle ceiling to maker spaces and library



Perforated plasterboard ceiling to homebases, group rooms and hall

DEVELOPMENT APPLICATION

C	SSD SUBMISSION	LR	PM*	MD*	29.08.2017
B	SSD SUBMISSION	LR	MD*	MW*	11.08.2017
A	ISSUED FOR TENDER	LR	SM*	MW*	28.06.2017
No	Revision	Note: * indicates signatures on original issue of drawing or last revision of drawing	Drawn	Job Manager	Date

Plot Date: 29/08/2017 1:17:31 PM

Cad File No: C:\Users\larouque\Documents\Revt 2017 Local Files\2126108_North Kellyville_New Building_larouque.rvt



GHDWOODHEAD

Level 15, 133 Castlereagh St Sydney NSW 2000 Australia
T 61 2 9239 7100 F 61 2 9239 7199
E sydney@ghd.com W www.ghd.com


DO NOT SCALE

Conditions of Use.
This document may only be used by GHD's client (and any other person who GHD has agreed can use this document) for the purpose for which it was prepared and must not be used by any other person or for any other purpose.

Drawn	L. ROQUE	Designer	M. SLOANE
Drafting Check	A. MACLEAN*	Design Check	P. THATCHER*
Approved (Project Director)			
Nominated / Responsible Architect	A. MILLER		
Scale	N T S		

This Drawing must not be used for Construction unless signed as Approved

Client	NSW DEPARTMENT OF EDUCATION		
Project	NORTH KELLYVILLE NEW PRIMARY SCHOOL		
Title	BUILDING FABRIC AND FINISHES SCHEDULE		
Original Size	A1	Drawing No:	21-26108 - KN-SD - AR-0006
		Rev:	C

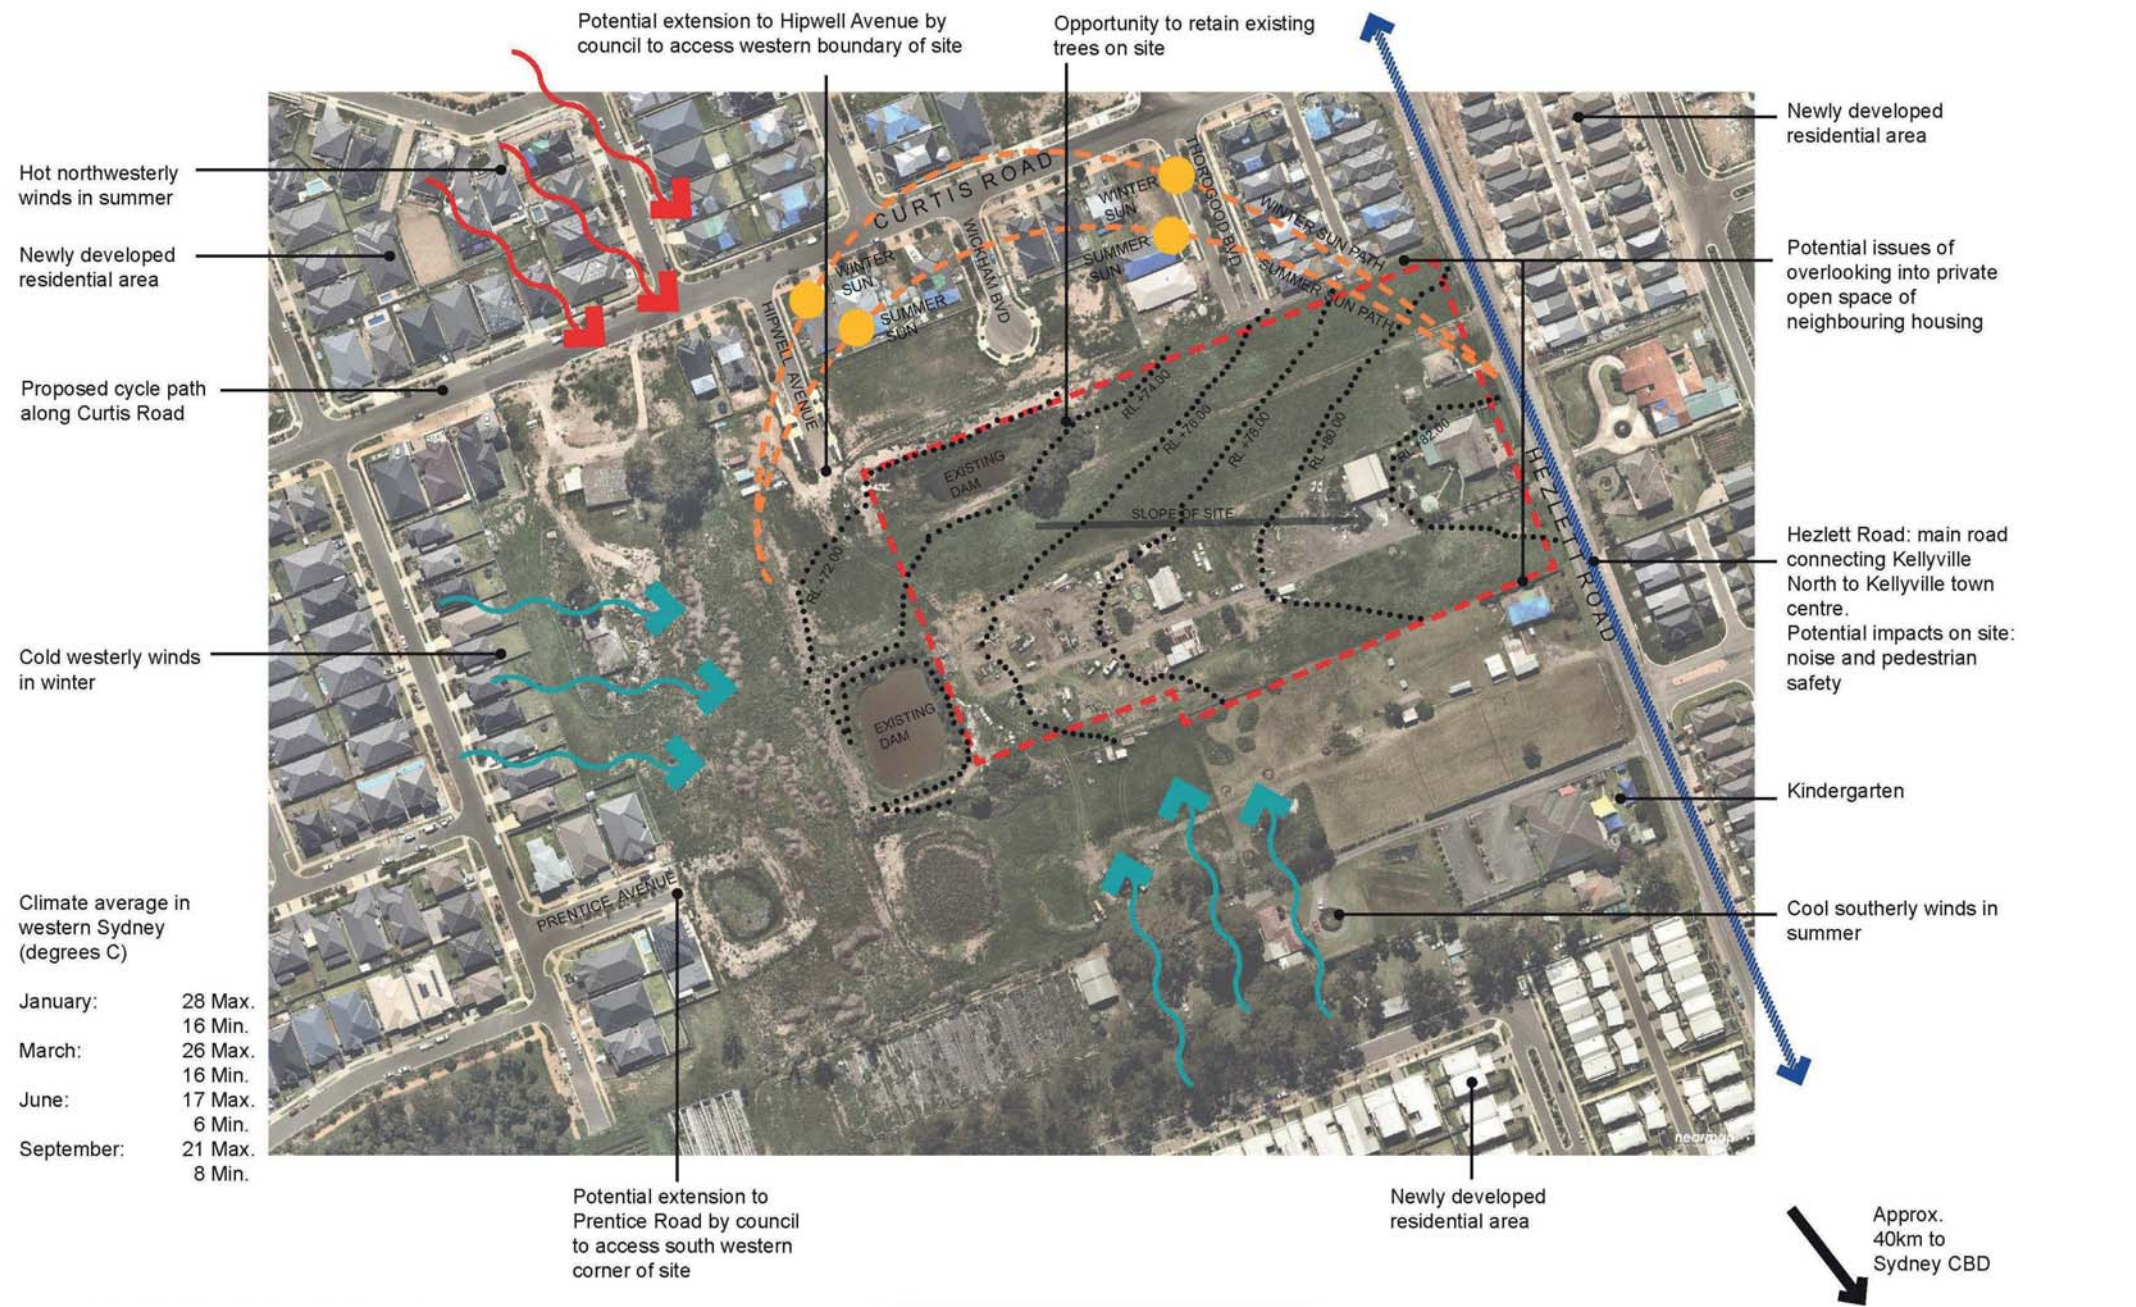

Climate average in western Sydney (degrees C)

January:	28 Max. 16 Min.
March:	26 Max. 16 Min.
June:	17 Max. 6 Min.
September:	21 Max. 8 Min.

D	SSD SUBMISSION	PH	PM*	MD*	29.08.2017
C	SSD SUBMISSION	PH	MD*	MD*	11.08.2017
B	TENDER ADDENDUM 02	PH	MD*	MD*	28.07.2017
A	ISSUED FOR TENDER	PH	SM*	MD*	28.06.2017
No	Revision	Note: * indicates signatures on original issue of drawing or last revision of drawing	Drawn	Job Manager	Project Director



GHDWOODHEAD
Level 15, 133 Castlereagh St Sydney NSW 2000 Australia
T 61 2 9239 7100 F 61 2 9239 7199
E sydney@ghd.com W www.ghd.com

DO NOT SCALE	
Conditions of Use: This document may only be used by GHD's client (and any other person who GHD has agreed can use this document) for the purpose for which it was prepared and must not be used by any other person or for any other purpose.	
Drafting Check	A. MACLEAN*
Design Check	P. THATCHER*
Approved (Project Director)	
Nominated / Responsible Architect	A. MILLER
Scale	N T S

Client	NSW DEPARTMENT OF EDUCATION		
Project	NORTH KELLYVILLE NEW PRIMARY SCHOOL		
Title	SITE ANALYSIS		
Original Size	A1	Drawing No:	21-26108 - KN-SD - AR-0100
Rev:	D		



DEVELOPMENT APPLICATION

E	SSD SUBMISSION	LR	PM*	MD*	29.08.2017
D	SSD SUBMISSION	LR	MD*	MW*	11.08.2017
C	REISSUED FOR TENDER	LR	SM*	MW*	28.06.2017
B	40% SCHEME/TENDER ISSUE	LR	SM*	MW*	16.06.2017
A	ISSUED FOR SSD DEVELOPMENT APPLICATION	LR	SM	MW	09.06.2017
No	Revision	Note: * indicates signatures on original issue of drawing or last revision of drawing	Drawn	Job Manager	Project Director
					Date

Plot Date: 29/08/2017 12:46:31
C:\Users\laroque\Documents\Revt 2017 Local Files\2126108_North Kellyville_New Building_laroque.rvt



GHDWOODHEAD


Level 15, 133 Castlereagh St Sydney NSW 2000 Australia
T 61 2 9239 7100 F 61 2 9239 7199
E sydmail@ghd.com W www.ghd.com

DO NOT SCALE

Conditions of Use.
This document may only be used by
GHD's client (and any other person who
GHD has agreed can use this
document) for the purpose for which it
was prepared and must not be used by
any other person or for any other
purpose.

Drawn	L. ROQUE	Designer	M. SLOANE
Drafting	A. MACLEAN*	Design	P. THATCHER*
Check		Check	
Approved	(Project Director)		
Nominated /	A. MILLER		
Responsible Architect			
Scale	N T S	This Drawing must not be used for Construction unless signed as Approved	

Client	NSW DEPARTMENT OF EDUCATION		
Project	NORTH KELLYVILLE NEW PRIMARY SCHOOL		
Title	PERSPECTIVE		
Original Size	A1	Drawing No:	21-26108 - KN-SD - AR-0500
		Rev:	E

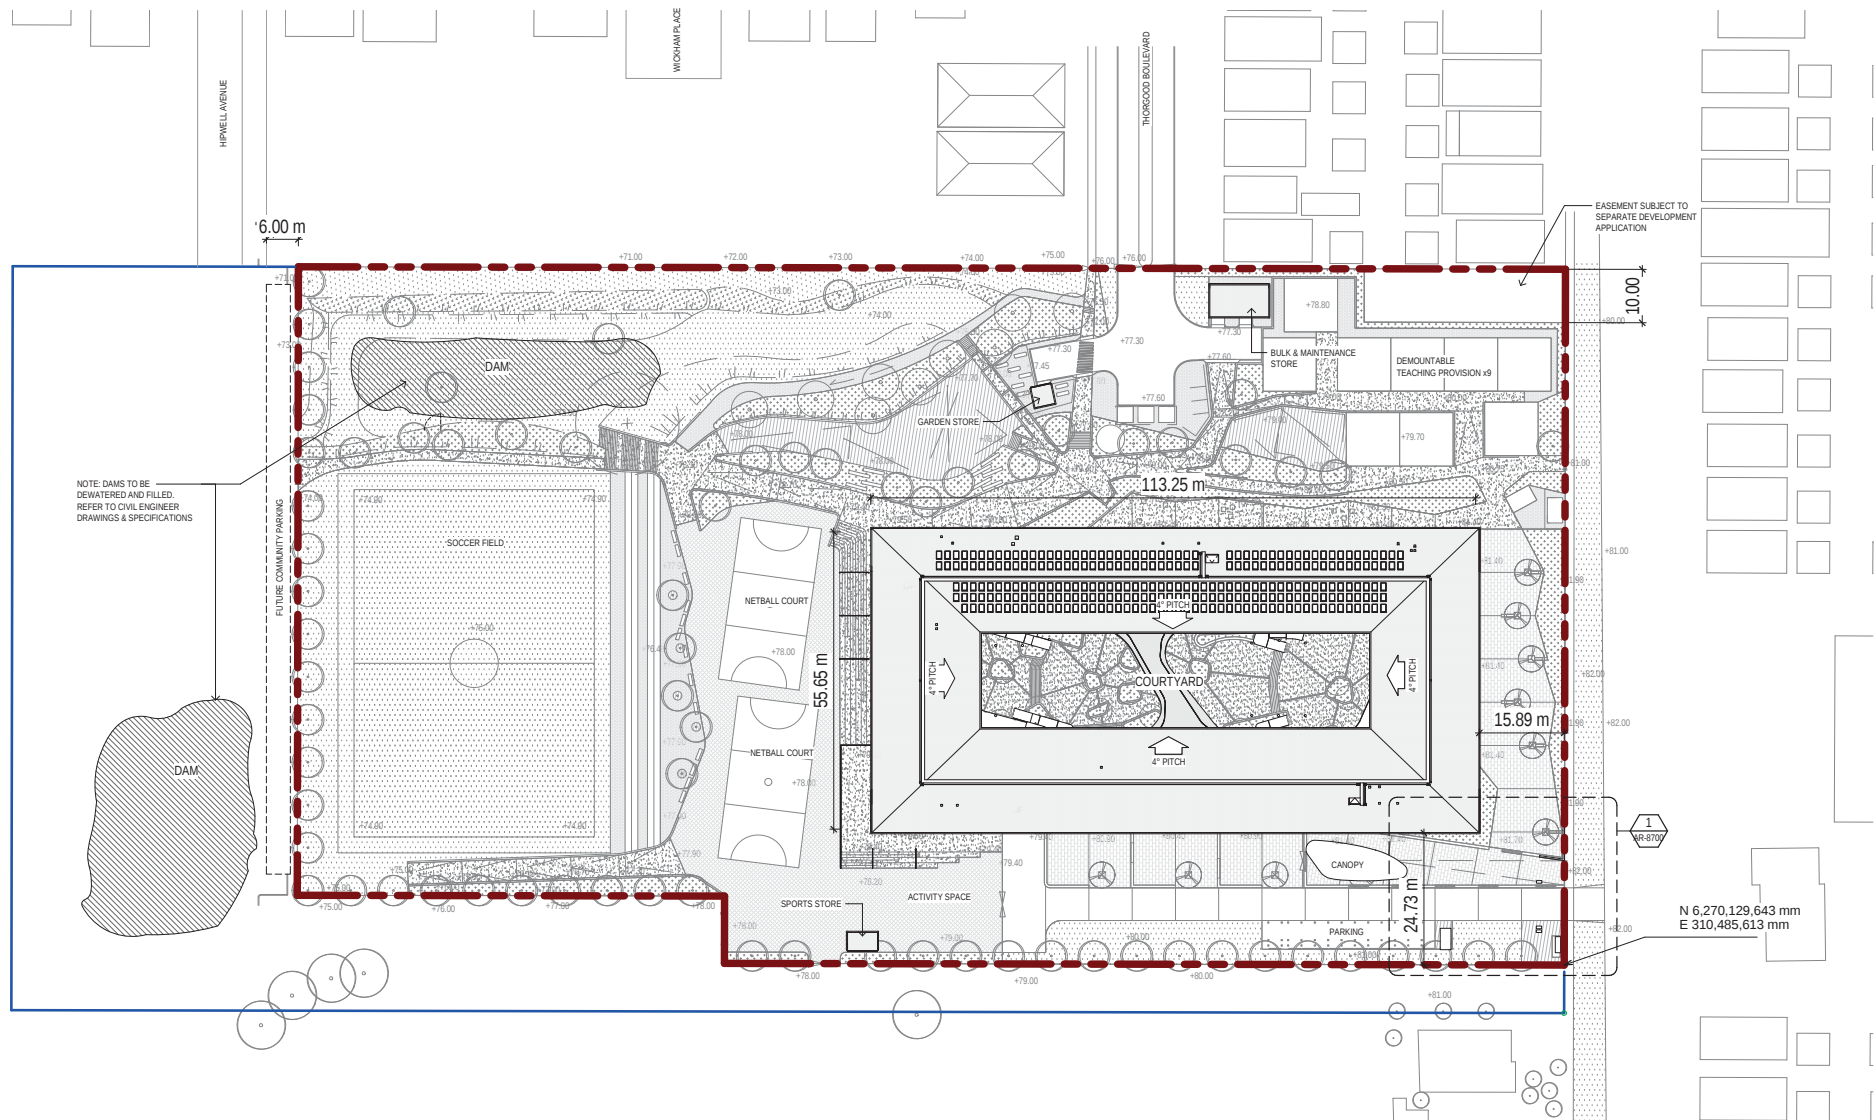

SITE PLAN
SCALE 1:500

--- REVISED SCHOOL BOUNDARY
--- DOE LAND HOLDING

DEVELOPMENT APPLICATION

G	SSD SUBMISSION	LR	PM*	MD*	29.08.2017	
F	SSD SUBMISSION	LR	MD*	MW*	11.08.2017	
E	TENDER ADDENDUM 02	LR	MD*	MW*	28.07.2017	
D	REISSUED FOR TENDER	LR	SM*	MW*	28.06.2017	
C	60% SCHEME/TENDER ISSUE	LR	SM*	MW*	16.06.2017	
B	ISSUED FOR SSD DEVELOPMENT APPLICATION	LR	SM	MW	09.06.2017	
A	PRELIMINARY ISSUE FOR SSD AND COSTING	LR	SM	MW	02.06.2017	
No	Revision	Note: * indicates signatures on original issue of drawing or last revision of drawing	Drawn	Job Manager	Project Director	Date



GHDWOODHEAD

Level 15, 133 Castlereagh St Sydney NSW 2000 Australia
T 61 2 9239 7100 F 61 2 9239 7199
E sydney@ghd.com W www.ghd.com

DO NOT SCALE

Conditions of Use.
This document may only be used by GHD's client (and any other person who GHD has agreed can use this document) for the purpose for which it was prepared and must not be used by any other person or for any other purpose.

Drawn	L. ROQUE	Designer	M. SLOANE
Drafting Check	A. MACLEAN*	Design Check	P. THATCHER*
Approved (Project Director)		Nominated / Responsible Architect	A. MILLER
Scale	1:500		

This Drawing must not be used for Construction unless signed as Approved

Client	NSW DEPARTMENT OF EDUCATION
Project	NORTH KELLYVILLE NEW PRIMARY SCHOOL
Title	SITE PLAN / SETOUT PLAN
Original Size	A1
Drawing No:	21-26108 - KN-SD - AR-1000
Rev:	G



H	SSD SUBMISSION	LR	PM*	MD*	29.08.2017
G <td>SSD SUBMISSION<td>LR<td>MD*</td><td>MD*<td>11.08.2017</td></td></td></td>	SSD SUBMISSION <td>LR<td>MD*</td><td>MD*<td>11.08.2017</td></td></td>	LR <td>MD*</td> <td>MD*<td>11.08.2017</td></td>	MD*	MD* <td>11.08.2017</td>	11.08.2017
F <td>TENDER ADDENDUM 02<td>LR<td>MD*<td>MD*<td>28.07.2017</td></td></td></td></td>	TENDER ADDENDUM 02 <td>LR<td>MD*<td>MD*<td>28.07.2017</td></td></td></td>	LR <td>MD*<td>MD*<td>28.07.2017</td></td></td>	MD* <td>MD*<td>28.07.2017</td></td>	MD* <td>28.07.2017</td>	28.07.2017
E <td>TENDER ADDENDUM 01<td>LR<td>MD*<td>MD*<td>21.07.2017</td></td></td></td></td>	TENDER ADDENDUM 01 <td>LR<td>MD*<td>MD*<td>21.07.2017</td></td></td></td>	LR <td>MD*<td>MD*<td>21.07.2017</td></td></td>	MD* <td>MD*<td>21.07.2017</td></td>	MD* <td>21.07.2017</td>	21.07.2017
D <td>REQUEST FOR TENDER<td>LR<td>SM*<td>SM*<td>28.06.2017</td></td></td></td></td>	REQUEST FOR TENDER <td>LR<td>SM*<td>SM*<td>28.06.2017</td></td></td></td>	LR <td>SM*<td>SM*<td>28.06.2017</td></td></td>	SM* <td>SM*<td>28.06.2017</td></td>	SM* <td>28.06.2017</td>	28.06.2017
C <td>40% SCHEME/TENDER ISSUE<td>LR<td>SM*<td>SM*<td>16.06.2017</td></td></td></td></td>	40% SCHEME/TENDER ISSUE <td>LR<td>SM*<td>SM*<td>16.06.2017</td></td></td></td>	LR <td>SM*<td>SM*<td>16.06.2017</td></td></td>	SM* <td>SM*<td>16.06.2017</td></td>	SM* <td>16.06.2017</td>	16.06.2017
B <td>ISSUED FOR SSD DEVELOPMENT APPLICATION<td>LR<td>SM<td>MM<td>09.06.2017</td></td></td></td></td>	ISSUED FOR SSD DEVELOPMENT APPLICATION <td>LR<td>SM<td>MM<td>09.06.2017</td></td></td></td>	LR <td>SM<td>MM<td>09.06.2017</td></td></td>	SM <td>MM<td>09.06.2017</td></td>	MM <td>09.06.2017</td>	09.06.2017
A <td>PRELIMINARY ISSUE FOR SSD AND COSTING<td>LR<td>SM<td>MM<td>02.06.2017</td></td></td></td></td>	PRELIMINARY ISSUE FOR SSD AND COSTING <td>LR<td>SM<td>MM<td>02.06.2017</td></td></td></td>	LR <td>SM<td>MM<td>02.06.2017</td></td></td>	SM <td>MM<td>02.06.2017</td></td>	MM <td>02.06.2017</td>	02.06.2017
No	Revision Note : indicates signatures on original issue of drawing or last revision of drawing	Drawn	Job	Project Manager	Date

**GHD**WOODHEAD


Level 15, 133 Castlereagh St Sydney NSW 2000 Australia
T 61 2 9239 7100 F 61 2 9239 7199
E sydmail@ghd.com W www.ghd.com

Conditions of Use.
This document may only be used by GHD's client (and any other person who GHD has agreed can use this document) for the purpose for which it was prepared and must not be used by any other person or for any other purpose.

Nominated / Responsible Architect	A. M.
--------------------------------------	-------

MILLER

Original Size **A1** Drawing No: **21-26108 - KN-SD - AR-2000** Rev: **H**

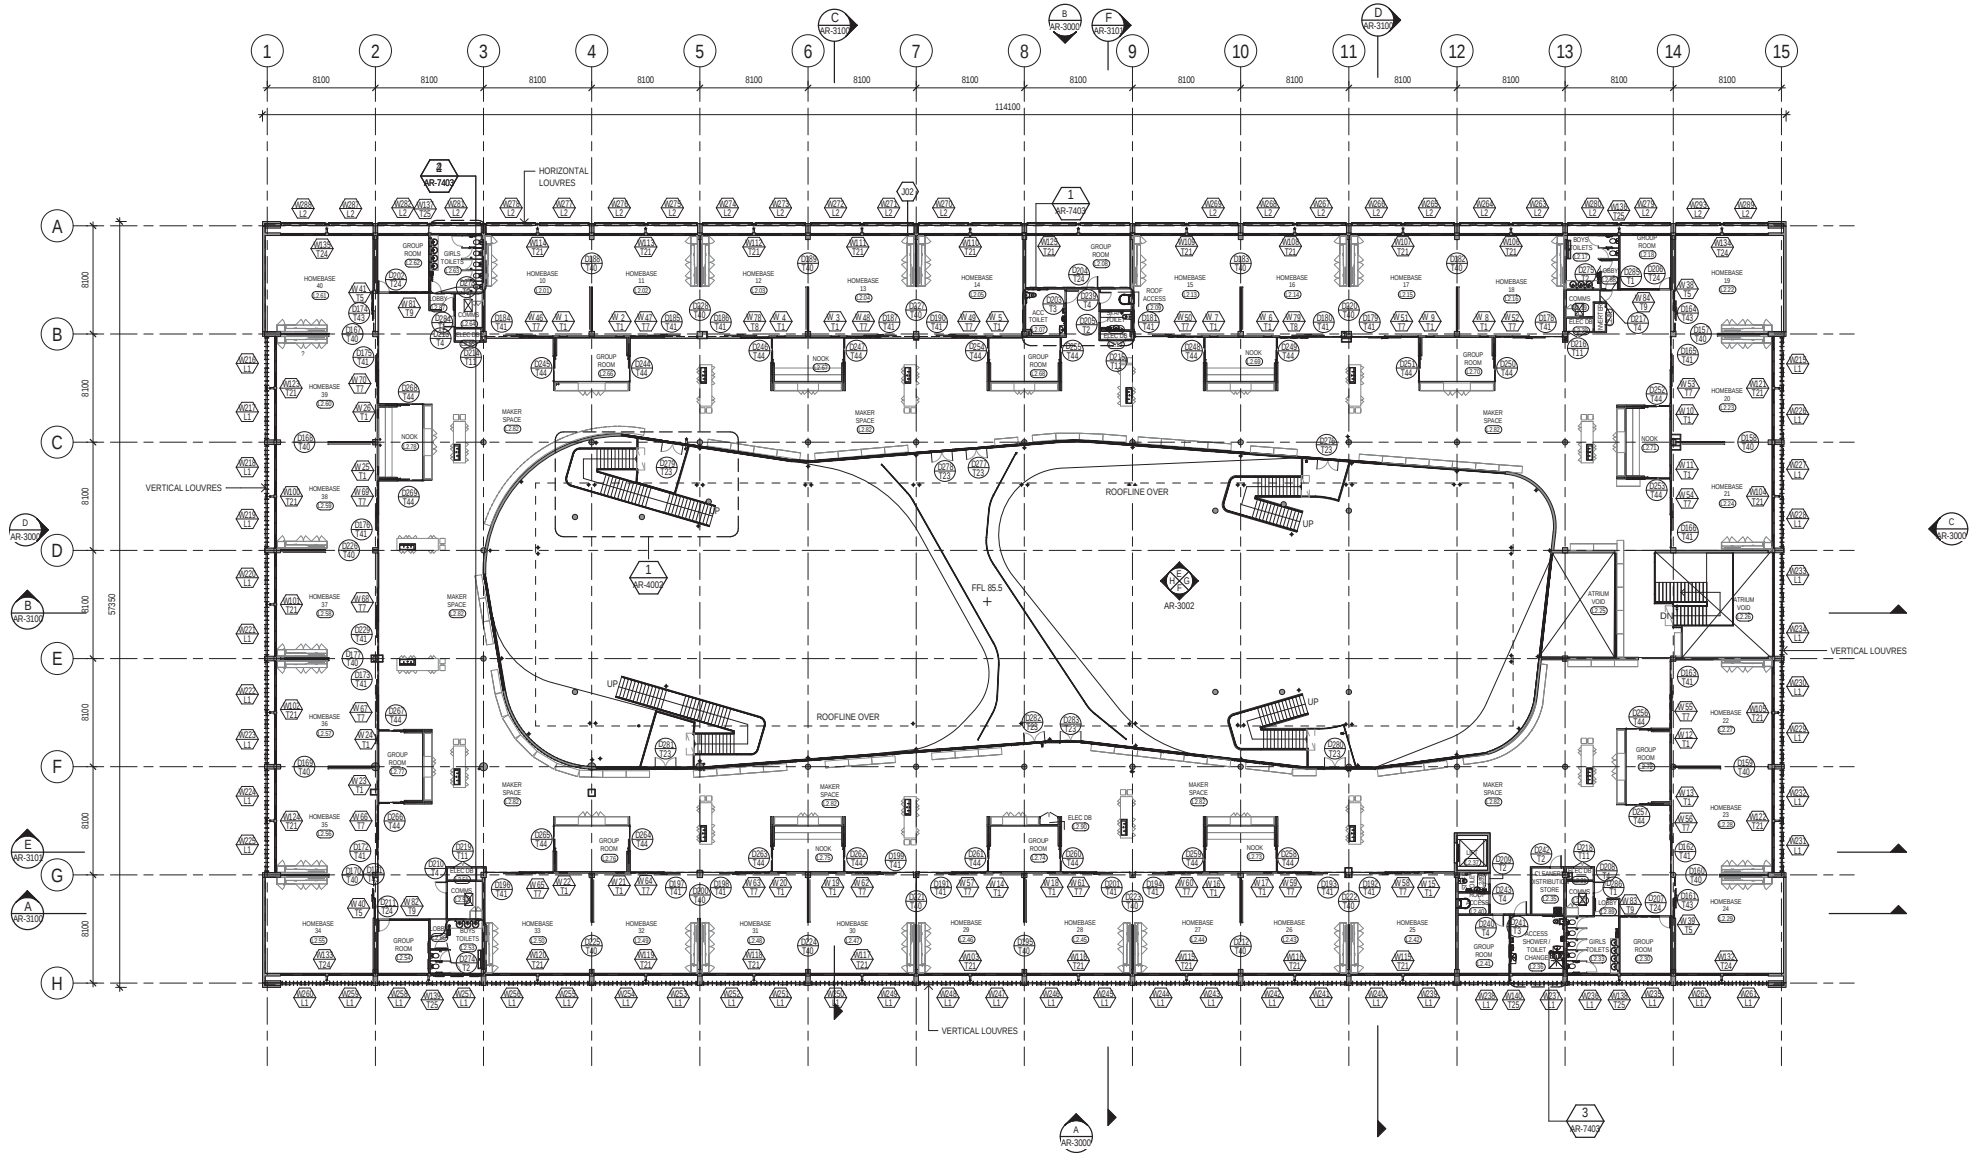

FLOOR PLAN - LEVEL 2
SCALE 1:200

DEVELOPMENT APPLICATION

H	SSD SUBMISSION	LR	PM*	MD*	29.08.2017
G	SSD SUBMISSION	LR	MD*	MW*	11.08.2017
F	TENDER ADDENDUM 02	LR	MD*	MW*	28.07.2017
E	TENDER ADDENDUM 01	LR	MD*	MW*	21.07.2017
D	REISSUED FOR TENDER	LR	SM*	MW*	28.06.2017
C	40% SCHEME/TENDER ISSUE	LR	SM*	MW*	16.06.2017
B	ISSUED FOR SSD DEVELOPMENT APPLICATION	LR	SM*	MW*	09.06.2017
A	PRELIMINARY ISSUE FOR SSD AND COSTING	LR	SM*	MW*	02.06.2017
No	Revision	Note:	* indicates signatures on original issue of drawing or last revision of drawing	Drawn	Job Project Manager



GHDWOODHEAD


Level 15, 133 Castlereagh St Sydney NSW 2000 Australia
T 61 2 9239 7100 F 61 2 9239 7199
E sydney@ghd.com W www.ghd.com

DO NOT SCALE

Conditions of Use.
This document may only be used by
GHD's client (and any other person who
GHD has agreed can use this
document) for the purpose for which it
was prepared and must not be used by
any other person or for any other
purpose.

Drawn	L. ROQUE	Designer	M. SLOANE
Drafting	A. MACLEAN*	Design	P. THATCHER*
Approved	(Project Director)	Nominated /	A. MILLER
Responsible Architect			
Scale	1:200	This Drawing must not be used for Construction unless signed as Approved	


Client	NSW DEPARTMENT OF EDUCATION
Project	NORTH KELLYVILLE NEW PRIMARY SCHOOL
Title	FLOOR PLAN - LEVEL 2
Original Size	A1
Drawing No:	21-26108 - KN-SD - AR-2001
Rev:	H

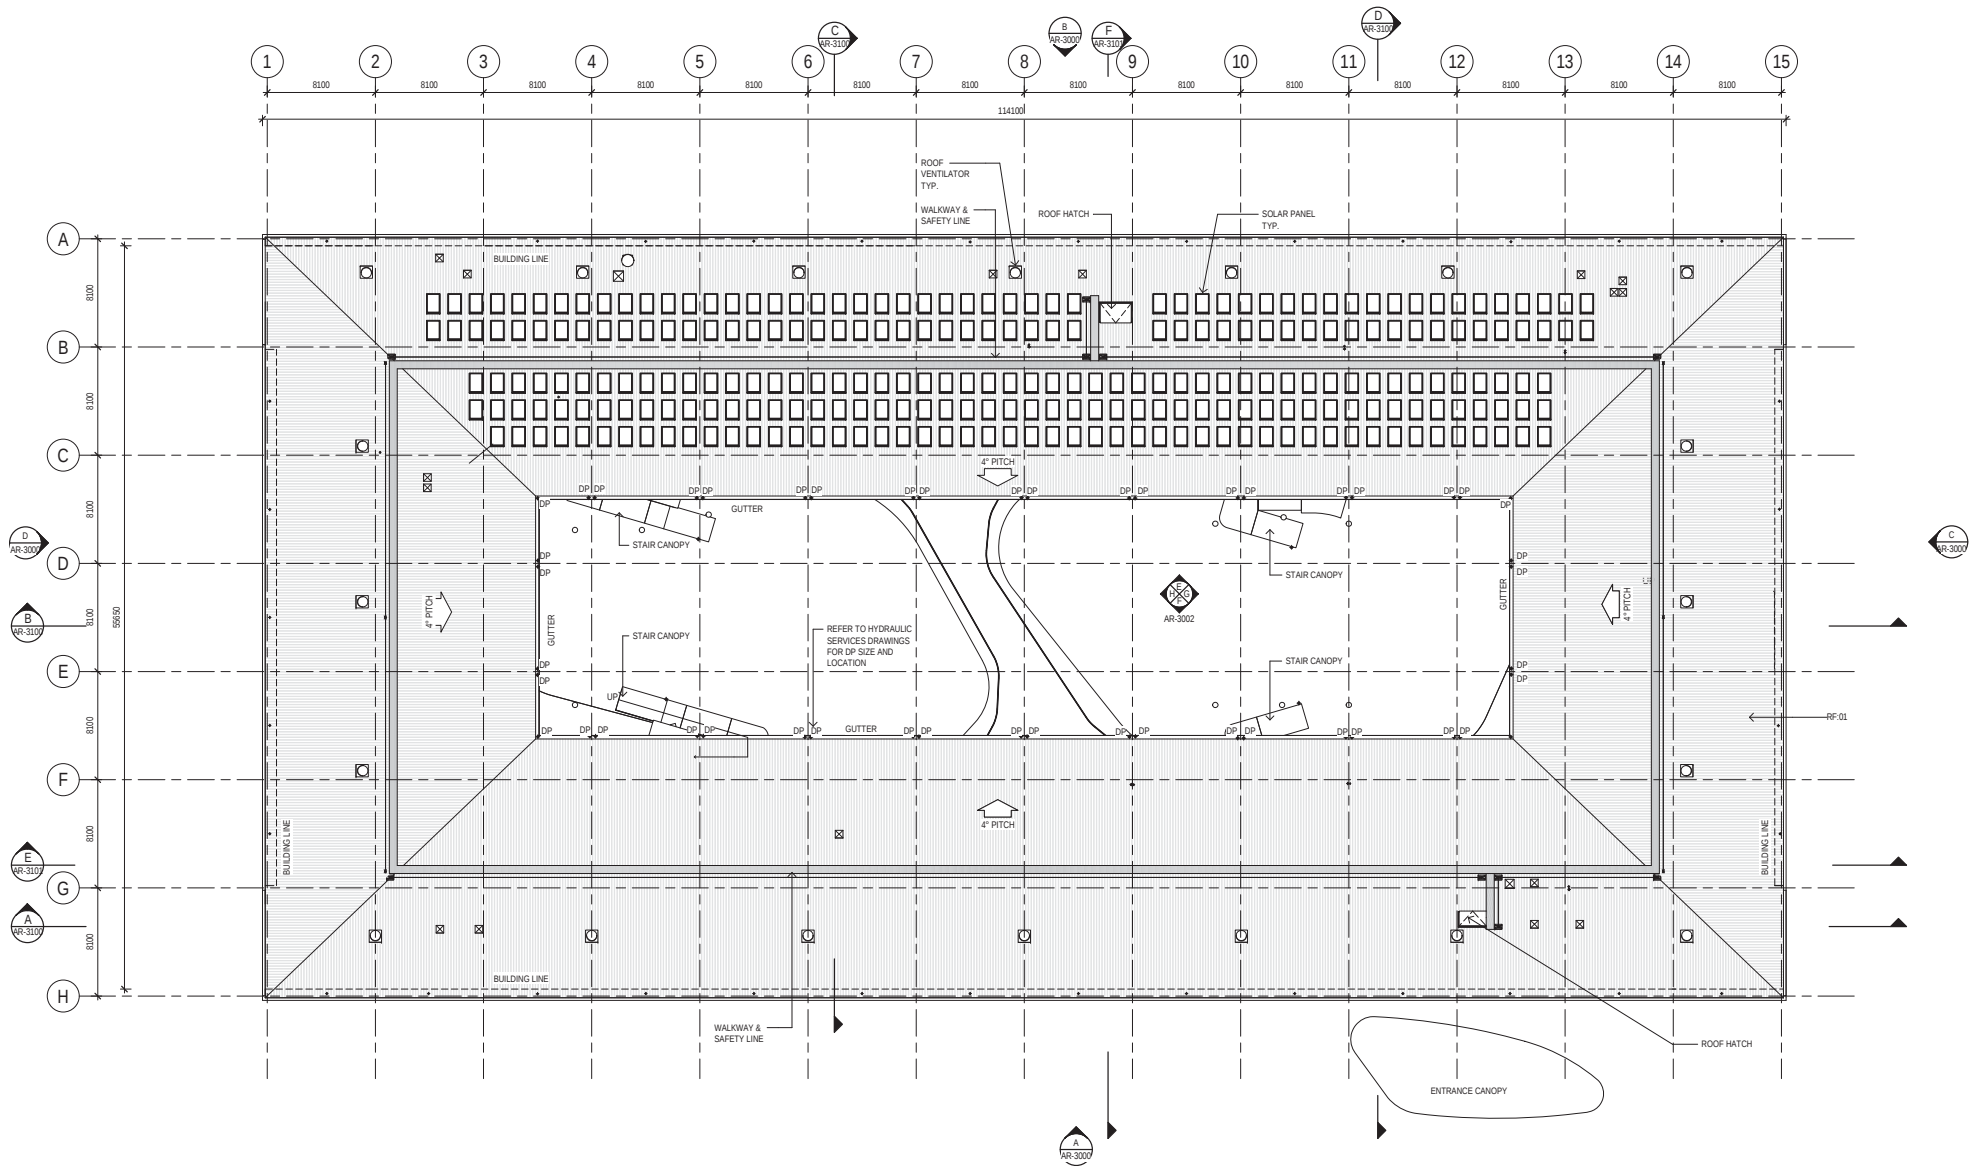

ROOF PLAN
SCALE 1 : 200

DEVELOPMENT APPLICATION

H	SSD SUBMISSION	LR	PM*	MD*	29.08.2017			
G	SSD SUBMISSION	LR	MD*	MW*	11.08.2017			
F	TENDER ADDENDUM 02	LR	MD*	MW*	28.07.2017			
E	TENDER ADDENDUM 01	LR	MD*	MW*	21.07.2017			
D	REISSUED FOR TENDER	LR	SM*	MW*	28.06.2017			
C	60% SCHEME/TENDER ISSUE	LR	SM*	MW*	16.06.2017			
B	ISSUED FOR SSD DEVELOPMENT APPLICATION	LR	SM	MW	09.06.2017			
A	PRELIMINARY ISSUE FOR SSD AND COSTING	LR	SM	MW	02.06.2017			
No	Revision	Note: * indicates signatures on original issue of drawing or last revision of drawing			Drawn	Job Manager	Project Director	Date

 

GHDWOODHEAD
Level 15, 133 Castlereagh St Sydney NSW 2000 Australia
T 61 2 9239 7100 F 61 2 9239 7199
E sydney@ghd.com W www.ghd.com

DO NOT SCALE
Conditions of Use:
This document may only be used by GHD's client (and any other person who GHD has agreed can use this document) for the purpose for which it was prepared and must not be used by any other person or for any other purpose.

Drawn: L. ROQUE
Designer: M. SLOANE
Drafting Check: A. MACLEAN*
Design Check: P. THATCHER*
Approved (Project Director):
Nominatee / Responsible Architect: A. MILLER
Scale: 1 : 200
This Drawing must not be used for Construction unless signed as Approved

Client: NSW DEPARTMENT OF EDUCATION
Project: NORTH KELLYVILLE NEW PRIMARY SCHOOL
Title: ROOF PLAN
Original Size: A1
Drawing No: 21-26108 - KN-SD - AR-2003
Rev: H

ROOM SCHEDULE			
ROOM NAME	ROOM NUMBER	AREA m²	BRIEF AREA REQUIREMENT m²
STORE LEVEL			
BULK STORE	ST.01	32.40	32
MAINTENANCE STORE	ST.02	32.84	30
STORE LEVEL: 2		65.24	
GARDEN STORE LEVEL			
GARDEN STORE	ST.03	13.35	13
GARDEN STORE LEVEL: 1		13.35	
SPORTS STORE LEVEL			
SPORTS STORE	ST.04	17.75	17
SPORTS STORE LEVEL: 1		17.75	

ROOM SCHEDULE			
ROOM NAME	ROOM NUMBER	AREA m²	BRIEF AREA REQUIREMENT m²
LOWER LEVEL 1			
OSHC OFFICE	L1.03	13.40	13
OSHC KITCHEN	L1.04	20.05	20
OSHC STORE	L1.05	30.62	30
CLEANER	L1.06	3.00	3
CHAIR STORE	L1.07	17.56	17
PERFORMANCE STORE	L1.08	11.09	11
SOUND	L1.09	2.58	2
HALL	L1.71	403.75	370
CANTEEN	L1.72	53.62	54
PE STORE	L1.73	14.85	17
GIRLS TOILET	L1.74	9.58	
BOYS TOILET	L1.75	9.82	
OFFICE / STORE	L1.76	13.00	13
METER CBD	L1.90	1.39	
LOWER LEVEL 1: 14		603.32	

ROOM SCHEDULE			
ROOM NAME	ROOM NUMBER	AREA m²	BRIEF AREA REQUIREMENT m²
LEVEL 1			
GIRLS TOILETS	L1.01	38.88	
BOYS TOILETS	L1.02	30.64	
ACCESSIBLE TOILET	L1.03	4.68	
COMMS	L1.04	7.34	
MAIN LIBRARY	L1.55	297.44	290
OFFICE WORKROOM	L1.56	21.27	
CLEANER	L1.57	6.31	7
ALA STORE	L1.58	31.71	20
STAFF ACCESSIBLE TOILET	L1.59	7.22	
SPECIAL PROGRAMS	L1.60	38.10	38 WITH STORE
COMMS	L1.61	19.96	
STORE	L1.62	3.43	
CORRIDOR	L1.70	21.29	
ELEC	L1.78	1.98	
WATER HEATER	L1.86	2.53	
LEVEL 1: 15		532.78	

ROOM SCHEDULE			
ROOM NAME	ROOM NUMBER	AREA m²	BRIEF AREA REQUIREMENT m²
UPPER LEVEL 1			
OSHC OFFICE	L1.05	8.16	
SPECIAL PROGRAMS	L1.06	38.87	38 WITH STORE
SPECIAL PROGRAMS	L1.07	38.83	38 WITH STORE
SPECIAL PROGRAMS	L1.08	38.90	38 WITH STORE
ACCESSIBLE TOILET	L1.09	8.39	
HOMEBASE 1 (IOIS)	L1.10	59.31	60
HOMEBASE 2 (IOIS)	L1.11	59.65	60
HOMEBASE 3 (BO/ED)	L1.12	59.74	60
HOMEBASE 4 (K)	L1.13	59.61	60
HOMEBASE 5 (K)	L1.14	59.73	60
HOMEBASE 6 (K)	L1.15	59.73	60
WITHERJANAL ROOM	L1.16	17.89	9 (SHARED x2)
GROUP ROOM	L1.17	17.22	
NOOK	L1.18	17.89	9 (18) x2
MAKER SPACE	L1.20	497.34	
ELEC SWITCH / DISTRIBUTION	L1.21	9.66	
COMMS	L1.22	4.10	
ELEC DB	L1.23	2.26	
GIRLS TOILET	L1.24	6.76	
HOMEBASE 7 (K)	L1.25	55.25	60
HOMEBASE 8 (K)	L1.26	59.96	60
HOMEBASE 9 (K)	L1.27	60.34	60
GROUP ROOM	L1.28	16.61	
ATRIUM SPACE	L1.29	133.36	
SECURITY STORE	L1.30	14.02	14
CLEANER STORE	L1.32	5.26	
ELEC DB	L1.33	1.38	
STAFF ROOM	L1.34	108.07	99
STAFF ANNEX	L1.35	37.62	46
CLERICAL	L1.36	98.01	74
WC	L1.38	1.80	
WC	L1.39	2.20	5
WC	L1.40	2.20	
WC	L1.41	2.20	
SICK BAY	L1.42	10.26	9
STAFF ACC SHOWER	L1.43	6.51	5.5
SEATING AREA	L1.44	36.53	
INTERVIEW	L1.45	13.14	13
PRINCIPAL	L1.46	21.56	17
INTERVIEW	L1.47	16.14	13
DEPUTY PRINCIPAL TYPE 2	L1.48	20.52	13
DEPUTY PRINCIPAL TYPE 1	L1.49	20.52	17
INTERVIEW	L1.50	14.52	13
ENTRY VESTIBULE	L1.51	46.48	22
LIFT	L1.52	5.95	
COMMS	L1.79	6.45	
LAUNDRY	L1.80	4.17	
ELEC DB	L1.81	1.14	
BOYS TOILET	L1.82	5.05	
LOBBY	L1.83	1.20	
LOBBY	L1.84	2.36	
LOBBY	L1.85	2.95	
UPPER LEVEL 1: 52		1900.37	

ROOM SCHEDULE			
ROOM NAME	ROOM NUMBER	AREA m²	BRIEF AREA REQUIREMENT m²
LEVEL 2			
HOMEBASE 10	L2.01	59.52	60
HOMEBASE 11	L2.02	59.87	60
HOMEBASE 12	L2.03	59.75	60
HOMEBASE 13	L2.04	59.86	60
HOMEBASE 14	L2.05	59.52	60
ACC TOILET	L2.07	10.10	5.5
GROUP ROOM	L2.08	20.50	6
ROOF ACCESS	L2.09	3.62	
STAFF TOILET	L2.10	3.23	5
ELEC DB	L2.12	1.34	
HOMEBASE 15	L2.13	59.52	60
HOMEBASE 16	L2.14	59.75	60
HOMEBASE 17	L2.15	59.87	60
HOMEBASE 18	L2.16	59.52	60
BOYS TOILETS	L2.17	12.39	
GROUP ROOM	L2.18	15.21	360 TOTAL AREA
COMMS	L2.19	4.45	4
ELEC DB	L2.20	2.00	
INVERTER	L2.21	1.68	
HOMEBASE 19	L2.22	58.97	60
HOMEBASE 20	L2.23	59.73	60
HOMEBASE 21	L2.24	60.12	60
ATRIUM VOID	L2.25	40.34	
ATRIUM VOID	L2.26	59.51	
HOMEBASE 22	L2.27	59.73	60
HOMEBASE 23	L2.28	60.06	60
HOMEBASE 24	L2.29	59.04	60
GROUP ROOM	L2.30	16.16	
ELEC DB	L2.31	1.54	
COMMS	L2.32	5.12	4
GIRLS TOILETS	L2.33	16.18	
CLEANERS DISTRIBUTION STORE	L2.35	8.20	7
ACCESS SHOWER / TOILET CHANGE	L2.36	17.16	
LIFT	L2.37	5.95	
STAFF TOILET	L2.39	3.17	5
ROOF ACCESS	L2.40	3.60	
GROUP ROOM	L2.41	16.61	360 TOTAL AREA
HOMEBASE 25	L2.42	59.50	60
HOMEBASE 26	L2.43	59.83	60
HOMEBASE 27	L2.44	59.87	60
HOMEBASE 28	L2.45	59.87	60
HOMEBASE 29	L2.46	59.87	60
HOMEBASE 30	L2.47	59.87	60
HOMEBASE 31	L2.48	59.87	60
HOMEBASE 32	L2.49	59.87	60
HOMEBASE 33	L2.50	59.52	60
ELEC DB	L2.51	1.93	
COMMS	L2.52	7.20	4
BOYS TOILETS	L2.53	12.59	
GROUP ROOM	L2.54	15.21	360 TOTAL AREA
HOMEBASE 34	L2.55	59.00	60
HOMEBASE 35	L2.56	60.03	60
HOMEBASE 36	L2.57	59.98	60
HOMEBASE 37	L2.58	60.05	60
HOMEBASE 38	L2.59	60.07	60
HOMEBASE 39	L2.60	60.03	60
HOMEBASE 40	L2.61	59.00	60
GROUP ROOM	L2.62	16.16	360 TOTAL AREA
GIRLS TOILETS	L2.63	16.59	
COMMS	L2.64	5.12	4
ELEC DB	L2.65	1.73	
GROUP ROOM	L2.66	17.26	
NOOK	L2.67	16.61	9
GROUP ROOM	L2.68	17.27	
NOOK	L2.69	16.61	9
GROUP ROOM	L2.70	17.26	
NOOK	L2.71	17.27	9
GROUP ROOM	L2.72	17.92	
NOOK	L2.73	17.25	9
GROUP ROOM	L2.74	17.25	
NOOK	L2.75	17.25	9
GROUP ROOM	L2.76	17.92	
GROUP ROOM	L2.77	16.61	
NOOK	L2.78	17.27	9
MAKER SPACE	L2.82	1871.20	
LOBBY	L2.86	2.67	
LOBBY	L2.87	2.18	
LOBBY	L2.88	2.74	
LOBBY	L2.89	2.62	
ELEC DB	L2.90	0.67	
LEVEL 2: 30		4211.06	
Grand total: 165		7443.89	

DEVELOPMENT APPLICATION

H	SSD SUBMISSION	LR	PM*	MD*	29.08.2017			
G	SSD SUBMISSION	LR	MD*	MW*	11.08.2017			
F	TENDER ADDENDUM 02	LR	MD*	MW*	28.07.2017			
E	TENDER ADDENDUM 01	LR	MD*	MW*	21.07.2017			
D	REISSUED FOR TENDER	LR	SM*	MW*	28.06.2017			
C	40% SCHEME/TENDER ISSUE	LR	SM*	MW*	16.06.2017			
B	ISSUED FOR SSD DEVELOPMENT APPLICATION	LR	SM	MW	09.06.2017			
A	PRELIMINARY ISSUE FOR SSD AND COSTING	LR	SM	MW	02.06.2017			
No	Revision	Note: * indicates signatures on original issue of drawing or last revision of drawing			Drawn	Job Manager	Project Director	Date



GHDWOODHEAD


Level 15, 133 Castlereagh St Sydney NSW 2000 Australia
T 61 2 9239 7100 F 61 2 9239 7199
E ytdm1@ghd.com W www.ghd.com

DO NOT SCALE


Conditions of Use.
This document may only be used by GHD's client (and any other person who GHD has agreed can use this document) for the purpose for which it was prepared and must not be used by any other person or for any other purpose.

Drawn	L. ROQUE	Designer	M. SLOANE
Drafting Check	A. MACLEAN*	Design Check	P. THATCHER*
Approved (Project Director)		Notified / Responsible Architect	A. MILLER
Scale		This Drawing must not be used for Construction unless signed as Approved	


Client	NSW DEPARTMENT OF EDUCATION
Project	NORTH KELLYVILLE NEW PRIMARY SCHOOL
Title	ROOM SCHEDULE
Original Size	A1
Drawing No:	21-26108 - KN-SD - AR-2010
Rev:	H

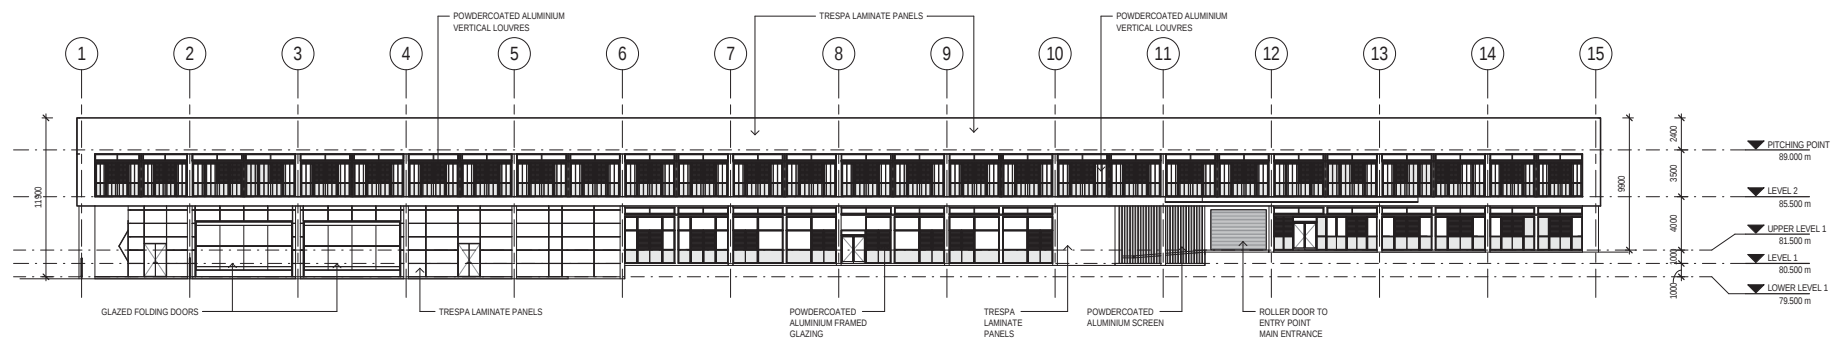


A SOUTH ELEVATION
AR-2000 SCALE 1:200

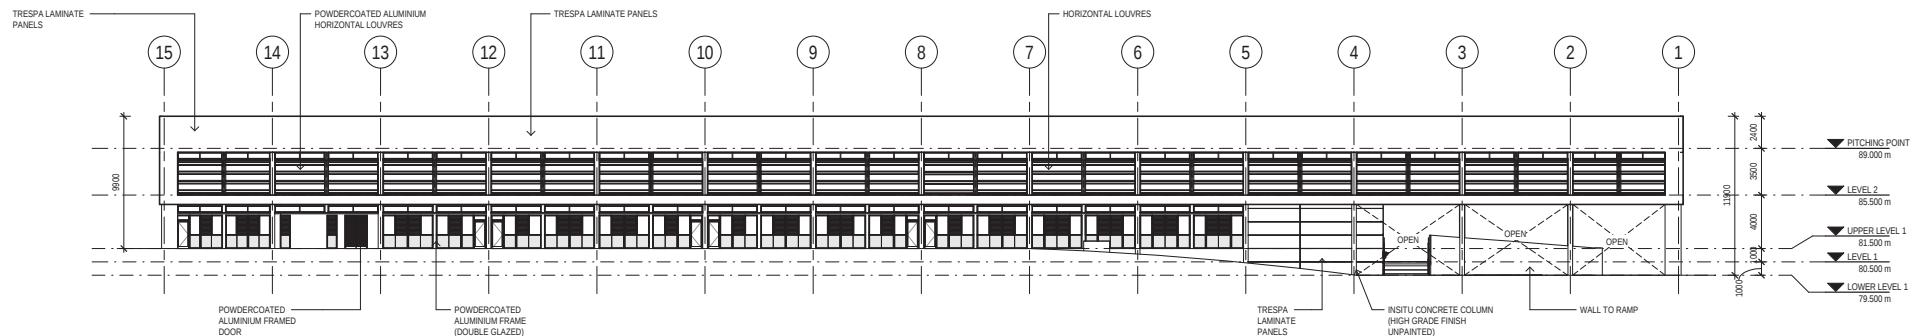

B NORTH ELEVATION
AR-2000 SCALE 1:200

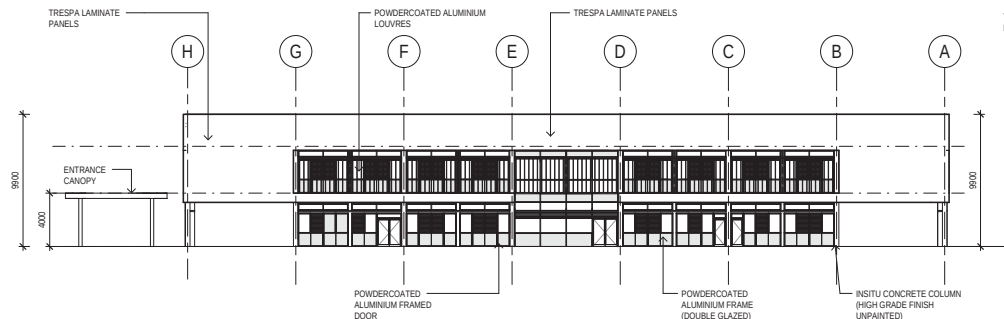

C EAST ELEVATION
AR-2000 SCALE 1:200

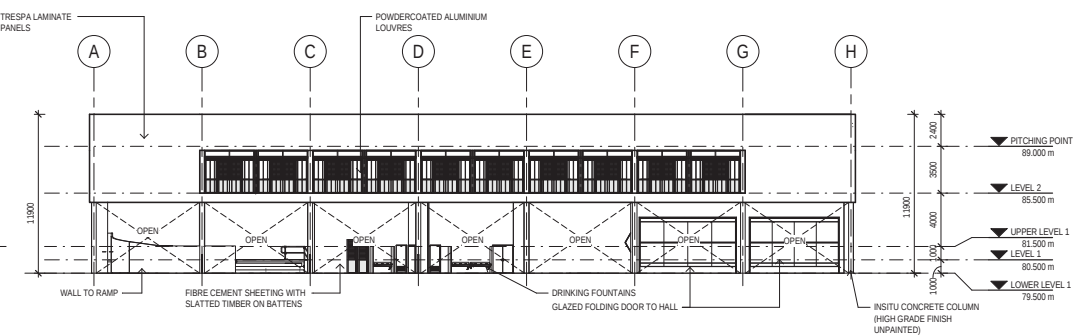

D WEST ELEVATION
AR-2000 SCALE 1:200

GLAZING - REFER TO DWG.
21-26108-KN-SD-AR-3001

DEVELOPMENT APPLICATION

G	SSD SUBMISSION	LR	PM*	MD*	29.08.2017
F	SSD SUBMISSION	LR	MD*	MW*	11.08.2017
E	TENDER ADDENDUM 02	LR	MD*	MW*	28.07.2017
D	REISSUED FOR TENDER	LR	SM*	MW*	28.06.2017
C	40% SCHEME/TENDER ISSUE	LR	SM*	MW*	16.06.2017
B	ISSUED FOR SSD DEVELOPMENT APPLICATION	LR	SM*	MW*	09.06.2017
A	PRELIMINARY ISSUE FOR SSD AND COSTING	LR	SM*	MW*	02.06.2017
No	Revision	Note: * indicates signatures on original issue of drawing or last revision of drawing	Drawn	Job Manager/Project Director	Date

0 2000 4000 6000 8000 10000mm
SCALE 1:200 AT ORIGINAL SIZE



GHDWOODHEAD


Level 15, 133 Castlereagh St Sydney NSW 2000 Australia
T 61 2 9239 7100 F 61 2 9239 7199
E sydney@ghd.com W www.ghd.com

DO NOT SCALE


Conditions of Use.
This document may only be used by
GHD's client (and any other person who
GHD has agreed can use this
document) for the purpose for which it
was prepared and must not be used by
any other person or for any other
purpose.

Drawn	L. ROQUE	Designer	M. SLOANE
Drafting Check	A. MACLEAN*	Design Check	P. THATCHER*
Approved (Project Director)		Nominated / Responsible Architect	A. MILLER
Scale	1:200	This Drawing must not be used for Construction unless signed as Approved	


Client	NSW DEPARTMENT OF EDUCATION
Project	NORTH KELLYVILLE NEW PRIMARY SCHOOL
Title	BUILDING ELEVATIONS - WITH LOUVERS
Original Size	A1
Drawing No:	21-26108 - KN-SD - AR-3000
Rev:	G

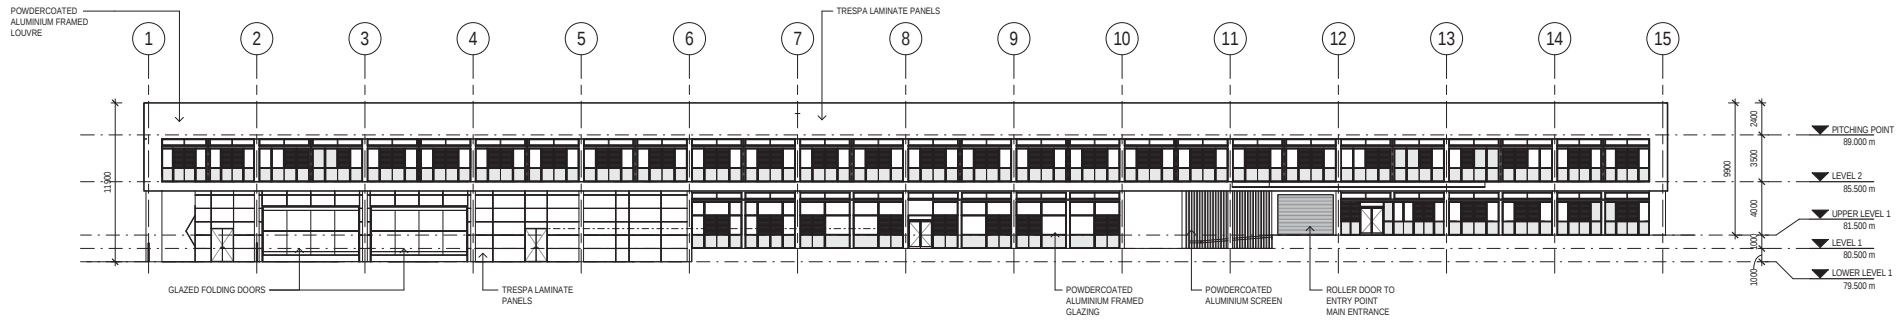

A SOUTH ELEVATION
SCALE 1:200

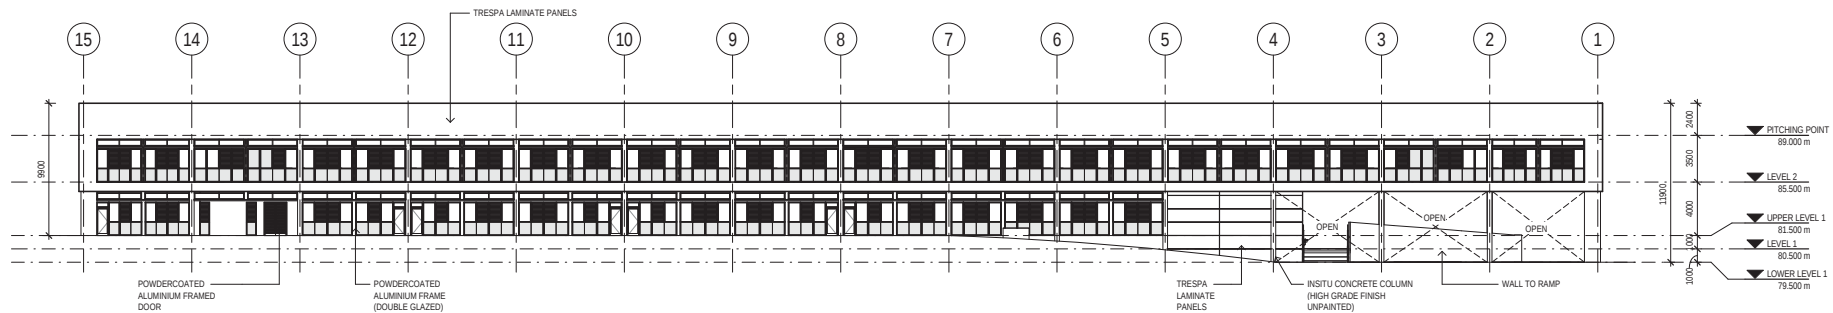

B NORTH ELEVATION
SCALE 1:200

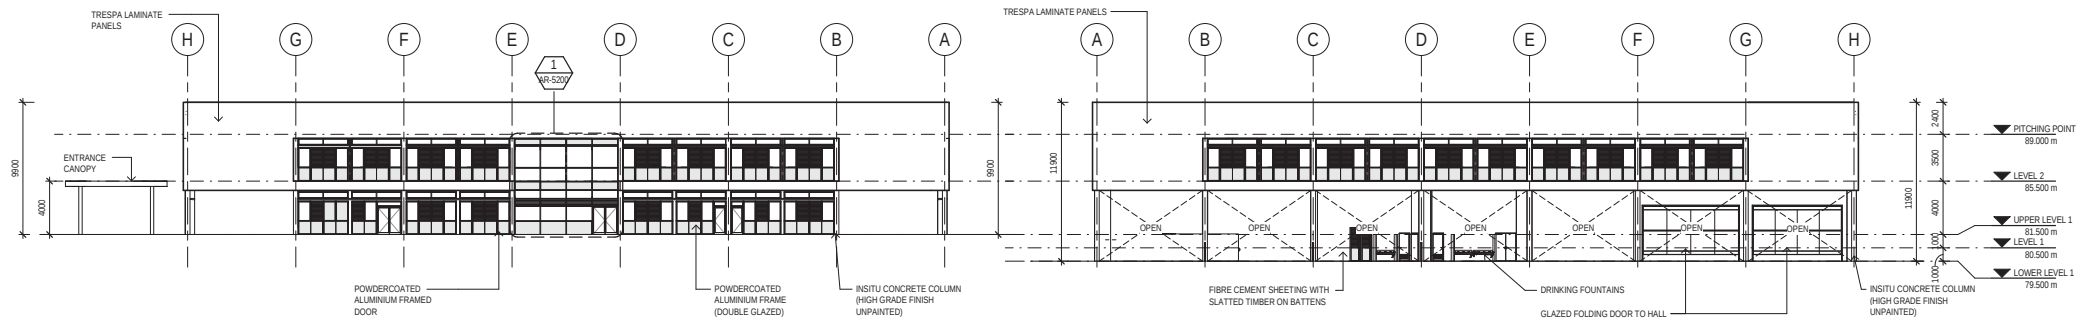

C EAST ELEVATION
SCALE 1:200

D WEST ELEVATION
SCALE 1:200

DEVELOPMENT APPLICATION

G	SSD SUBMISSION	LR	PM*	MD*	29.08.2017	
F	SSD SUBMISSION	LR	MD*	MW*	11.08.2017	
E	TENDER ADDENDUM 02	LR	MD*	MW*	28.07.2017	
D	REISSUED FOR TENDER	LR	SM*	MW*	28.06.2017	
C	40% SCHEME/TENDER ISSUE	LR	SM*	MW*	16.06.2017	
B	ISSUED FOR SSD DEVELOPMENT APPLICATION	LR	SM	MW	09.06.2017	
A	PRELIMINARY ISSUE FOR SSD AND COSTING	LR	SM	MW	02.06.2017	
No	Revision	Note: * indicates signatures on original issue of drawing or last revision of drawing	Drawn	Job Manager	Project Director	Date

0 2000 4000 6000 8000 10000mm
SCALE 1:200 AT ORIGINAL SIZE



GHDWOODHEAD

Level 15, 133 Castlereagh St Sydney NSW 2000 Australia
T 61 2 9239 7100 F 61 2 9239 7199
E sydney@ghd.com W www.ghd.com


DO NOT SCALE

Conditions of Use.
This document may only be used by GHD's client (and any other person who GHD has agreed can use this document) for the purpose for which it was prepared and must not be used by any other person or for any other purpose.


Drawn	L. ROQUE	Designer	M. SLOANE
Drafting Check	A. MACLEAN*	Design Check	P. THATCHER*
Approved (Project Director)		Nominated / Responsible Architect	A. MILLER
Scale	1:200		

This Drawing must not be used for Construction unless signed as Approved


Client	NSW DEPARTMENT OF EDUCATION
Project	NORTH KELLYVILLE NEW PRIMARY SCHOOL
Title	BUILDING ELEVATIONS - WITHOUT LOUVERS
Original Size	A1
Drawing No:	21-26108 - KN-SD - AR-3001
Rev:	G

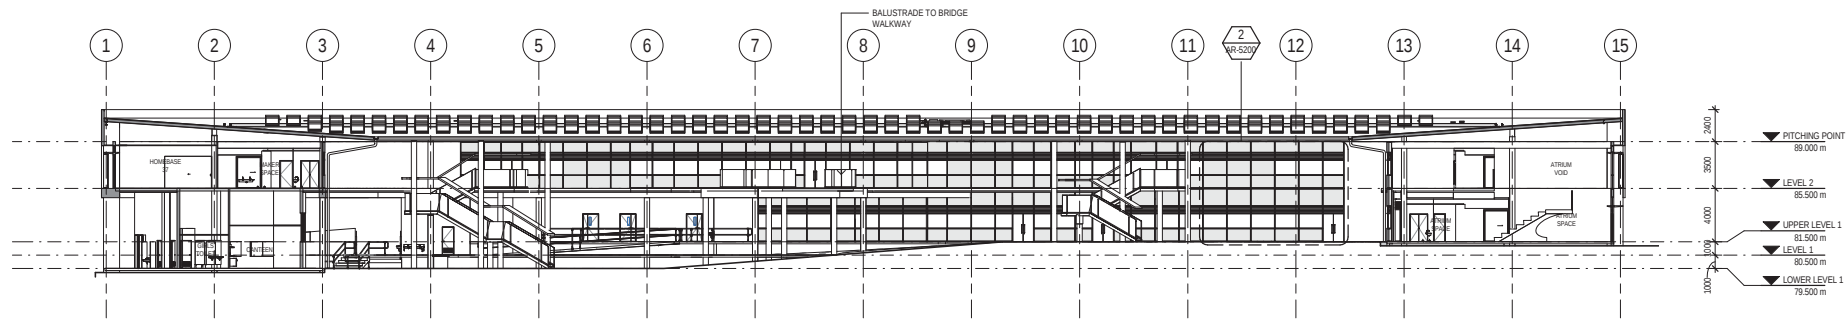


E COURTYARD ELEVATION - NORTH
AR-2000 SCALE 1:200

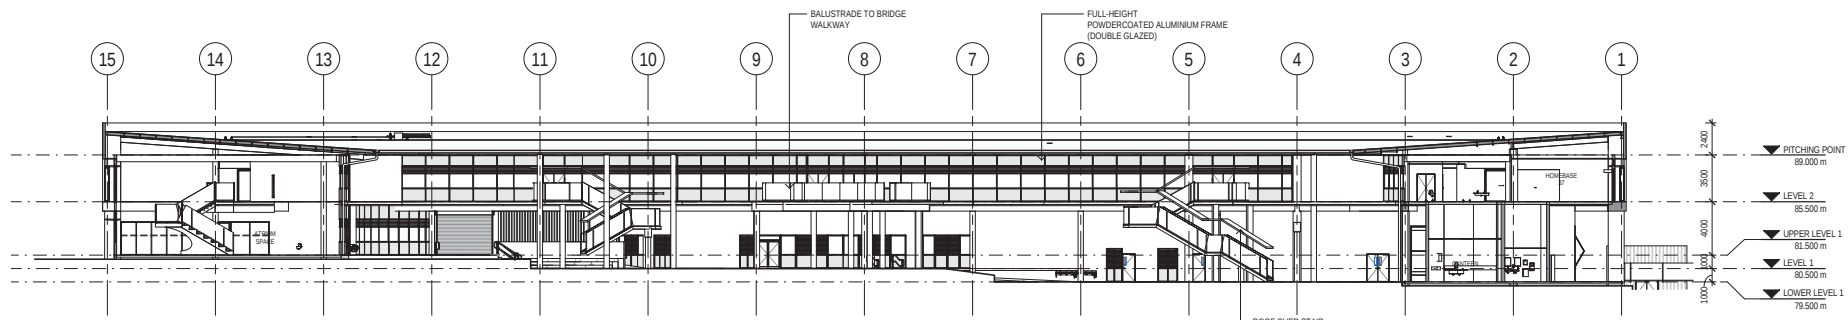

F COURTYARD ELEVATION - SOUTH
AR-2000 SCALE 1:200

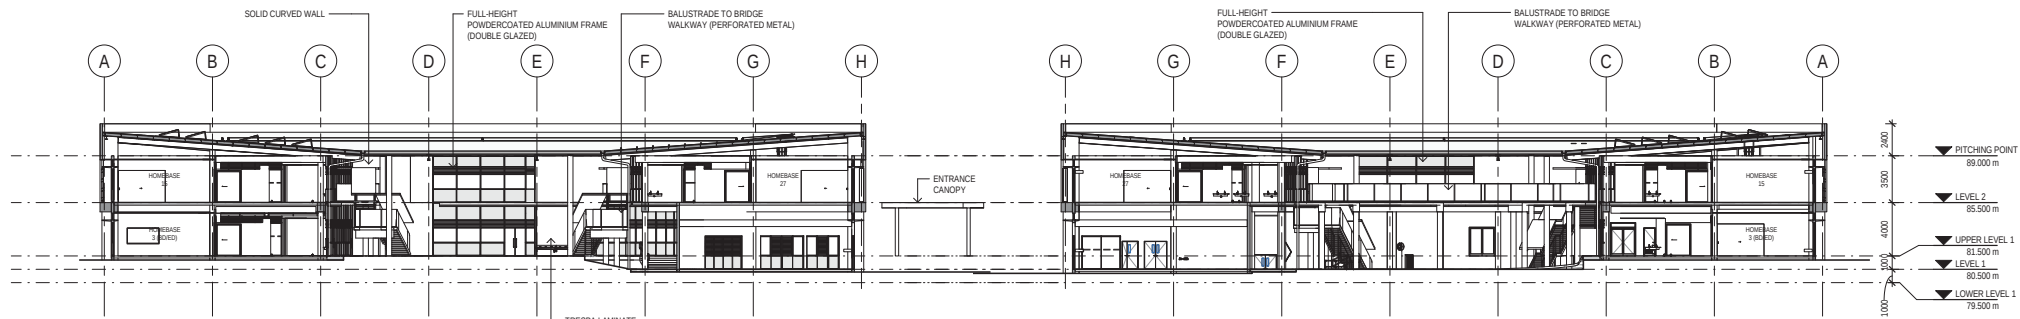

G COURTYARD ELEVATION - EAST
AR-2000 SCALE 1:200

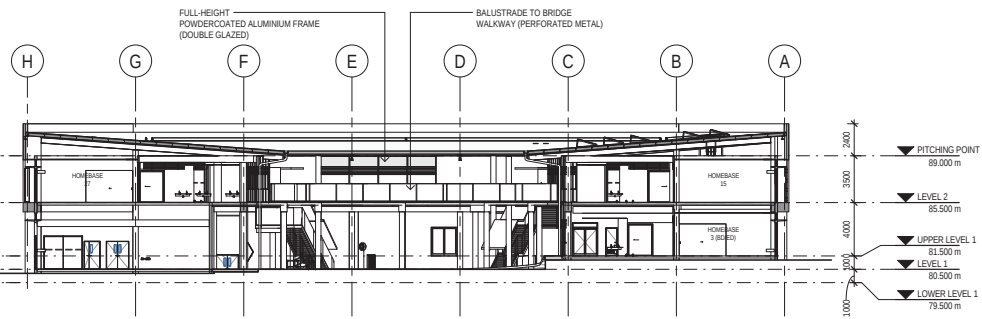

H COURTYARD ELEVATION - WEST
AR-2000 SCALE 1:200

DEVELOPMENT APPLICATION

G	SSD SUBMISSION	LR	PM*	MD*	29.08.2017	
F	SSD SUBMISSION	LR	MD*	MW*	11.08.2017	
E	TENDER ADDENDUM 02	LR	MD*	MW*	28.07.2017	
D	TENDER ADDENDUM 01	LR	MD*	MW*	21.07.2017	
C	REISSUED FOR TENDER	LR	SM*	MW*	28.06.2017	
B	40% SCHEME/TENDER ISSUE	LR	SM*	MW*	16.06.2017	
A	ISSUED FOR SSD DEVELOPMENT APPLICATION	LR	SM	MW	09.06.2017	
No	Revision Note: * indicates signatures on original issue of drawing or last revision of drawing		Drawn	Job Manager	Project Director	Date

0 2000 4000 6000 8000 10000mm
SCALE 1:200 AT ORIGINAL SIZE



GHDWOODHEAD

Level 15, 133 Castlereagh St Sydney NSW 2000 Australia
T 61 2 9239 7100 F 61 2 9239 7199
E sydney@ghd.com W www.ghd.com


DO NOT SCALE

Conditions of Use.
This document may only be used by GHD's client (and any other person who GHD has agreed can use this document) for the purpose for which it was prepared and must not be used by any other person or for any other purpose.


Drawn	L. ROQUE	Designer	M. SLOANE
Drafting Check	A. MACLEAN*	Design Check	P. THATCHER*
Approved (Project Director)		Nominated / Responsible Architect	A. MILLER
Scale	1:200		

This Drawing must not be used for Construction unless signed as Approved


Client	NSW DEPARTMENT OF EDUCATION
Project	NORTH KELLYVILLE NEW PRIMARY SCHOOL
Title	COURTYARD ELEVATIONS
Original Size	A1
Drawing No:	21-26108 - KN-SD - AR-3002
Rev:	G

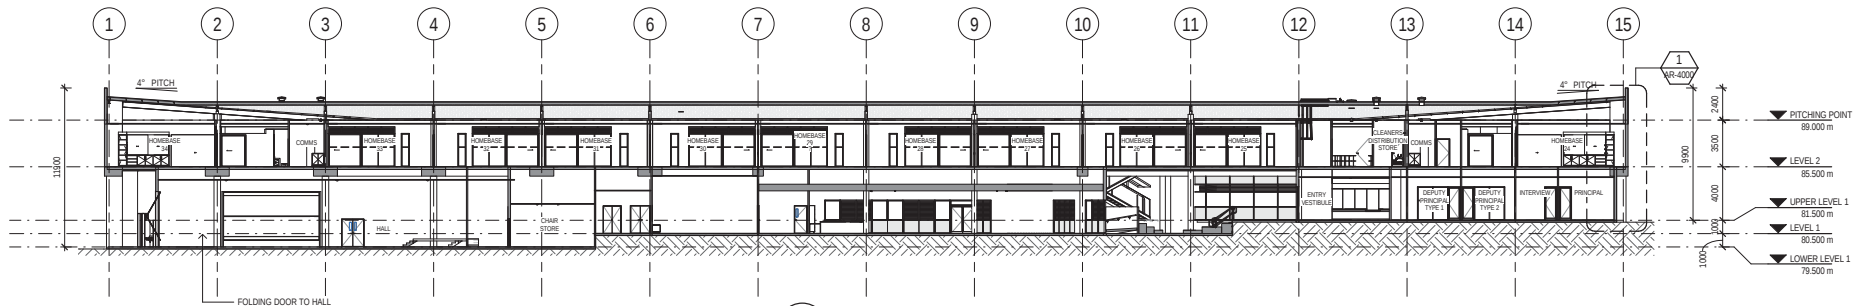

A SECTION
AR-2000 SCALE 1:200

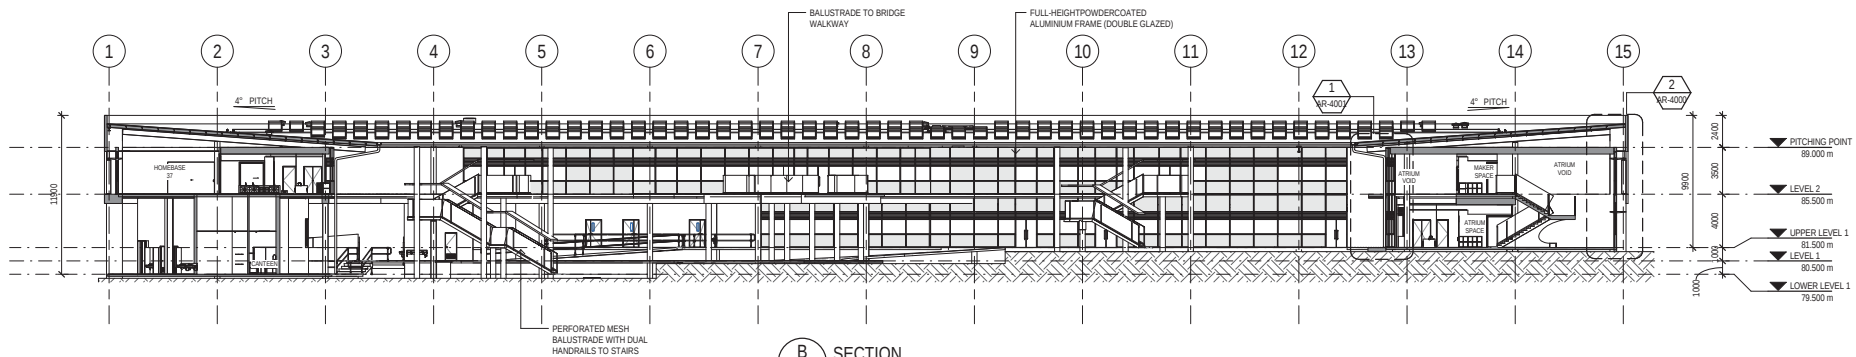

B SECTION
AR-2000 SCALE 1:200

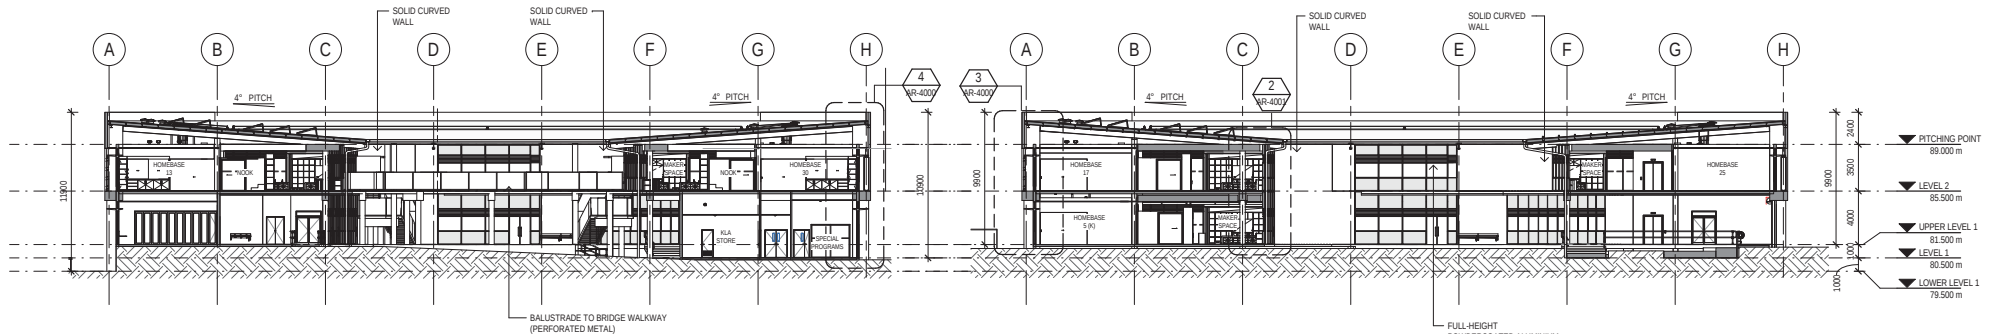

C SECTION
AR-2000 SCALE 1:200

D SECTION
AR-2000 SCALE 1:200

DEVELOPMENT APPLICATION

H	SSD SUBMISSION	LR	PM*	MD*	29.08.2017			
G	SSD SUBMISSION	LR	MD*	MW*	11.08.2017			
F	TENDER ADDENDUM 02	LR	MD*	MW*	28.07.2017			
E	TENDER ADDENDUM 01	LR	MD*	MW*	21.07.2017			
D	REISSUED FOR TENDER	LR	SM*	MW*	28.06.2017			
C	40% SCHEME/TENDER ISSUE	LR	SM*	MW*	16.06.2017			
B	ISSUED FOR SSD DEVELOPMENT APPLICATION	LR	SM	MW	09.06.2017			
A	PRELIMINARY ISSUE FOR SSD AND COSTING	LR	SM	MW	02.06.2017			
No	Revision	Note: * indicates signatures on original issue of drawing or last revision of drawing			Drawn	Job Manager	Project Director	Date

0 2000 4000 6000 8000 10000mm
SCALE 1:200 AT ORIGINAL SIZE



GHDWOODHEAD


Level 15, 133 Castlereagh St Sydney NSW 2000 Australia
T 61 2 9239 7100 F 61 2 9239 7199
E sydney@ghd.com W www.ghd.com

DO NOT SCALE


Conditions of Use:
This document may only be used by GHD's client (and any other person who GHD has agreed can use this document) for the purpose for which it was prepared and must not be used by any other person or for any other purpose.

Drawn	L. ROQUE	Designer	M. SLOANE
Drafting Check	A. MACLEAN*	Design Check	P. THATCHER*
Approved (Project Director)		Nominated / Responsible Architect	A. MILLER
Scale	1:200	This Drawing must not be used for Construction unless signed as Approved	

Client	NSW DEPARTMENT OF EDUCATION
Project	NORTH KELLYVILLE NEW PRIMARY SCHOOL
Title	BUILDING SECTIONS
Original Size	A1
Drawing No:	21-26108 - KN-SD - AR-3100
Rev:	H

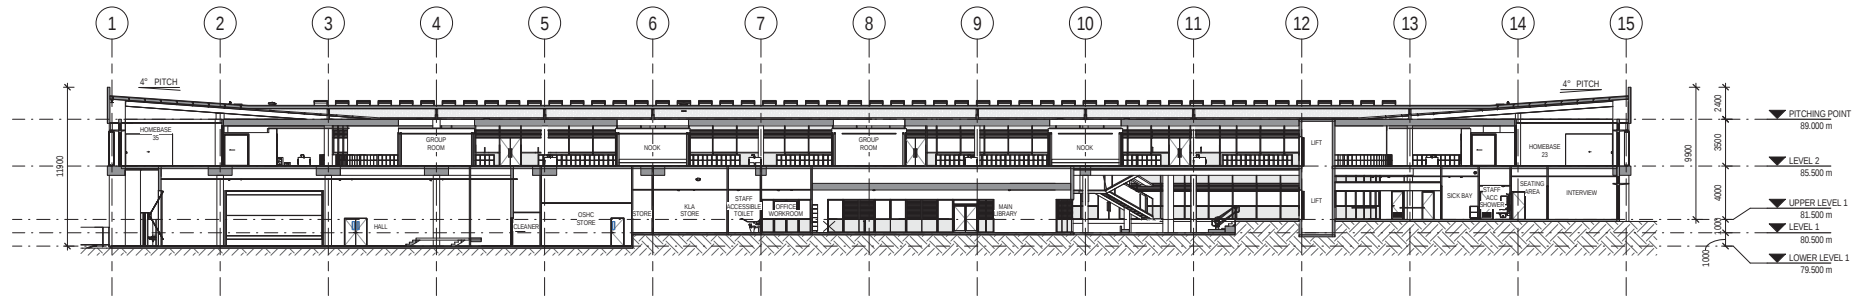

E SECTION
AR-2000 SCALE 1: 200

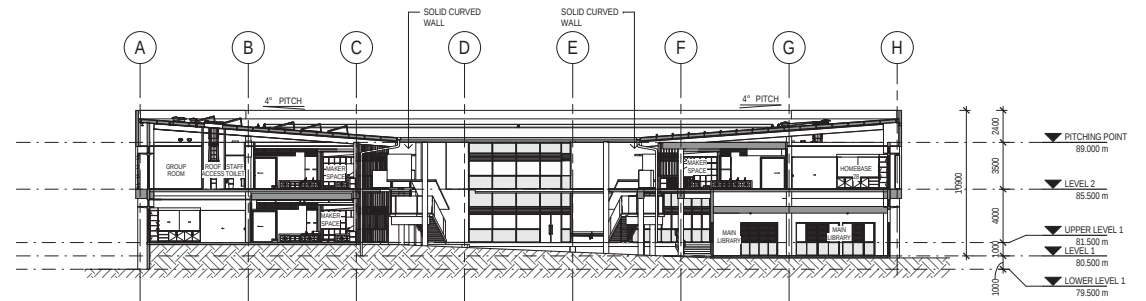

F SECTION
AR-2000 SCALE 1: 200

DEVELOPMENT APPLICATION

No	Revision	Note	Drawn	Job Manager	Project Director	Date
D	SSD SUBMISSION		LR	PM*	MD*	29.08.2017
C	SSD SUBMISSION		LR	MD*	MW*	11.08.2017
B	TENDER ADDENDUM 02		LR	MD*	MW*	28.07.2017
A	TENDER ADDENDUM 01		LR	MD*	MW*	21.07.2017

0 2000 4000 6000 8000 10000mm
SCALE 1:200 AT ORIGINAL SIZE



GHDWOODHEAD


Level 15, 133 Castlereagh St Sydney NSW 2000 Australia
T 61 2 9239 7100 F 61 2 9239 7199
E sydney@ghd.com W www.ghd.com

DO NOT SCALE

Conditions of Use.
This document may only be used by GHD's client (and any other person who GHD has agreed can use this document) for the purpose for which it was prepared and must not be used by any other person or for any other purpose.

Drawn	L. ROQUE	Designer	M. SLOANE
Drafting Check	A. MACLEAN*	Design Check	P. THATCHER*
Approved (Project Director)		Nominated / Responsible Architect	A. MILLER
Scale	1: 200	This Drawing must not be used for Construction unless signed as Approved	

Client	NSW DEPARTMENT OF EDUCATION
Project	NORTH KELLYVILLE NEW PRIMARY SCHOOL
Title	BUILDING SECTIONS
Original Size	A1
Drawing No:	21-26108 - KN-SD - AR-3101
Rev:	D

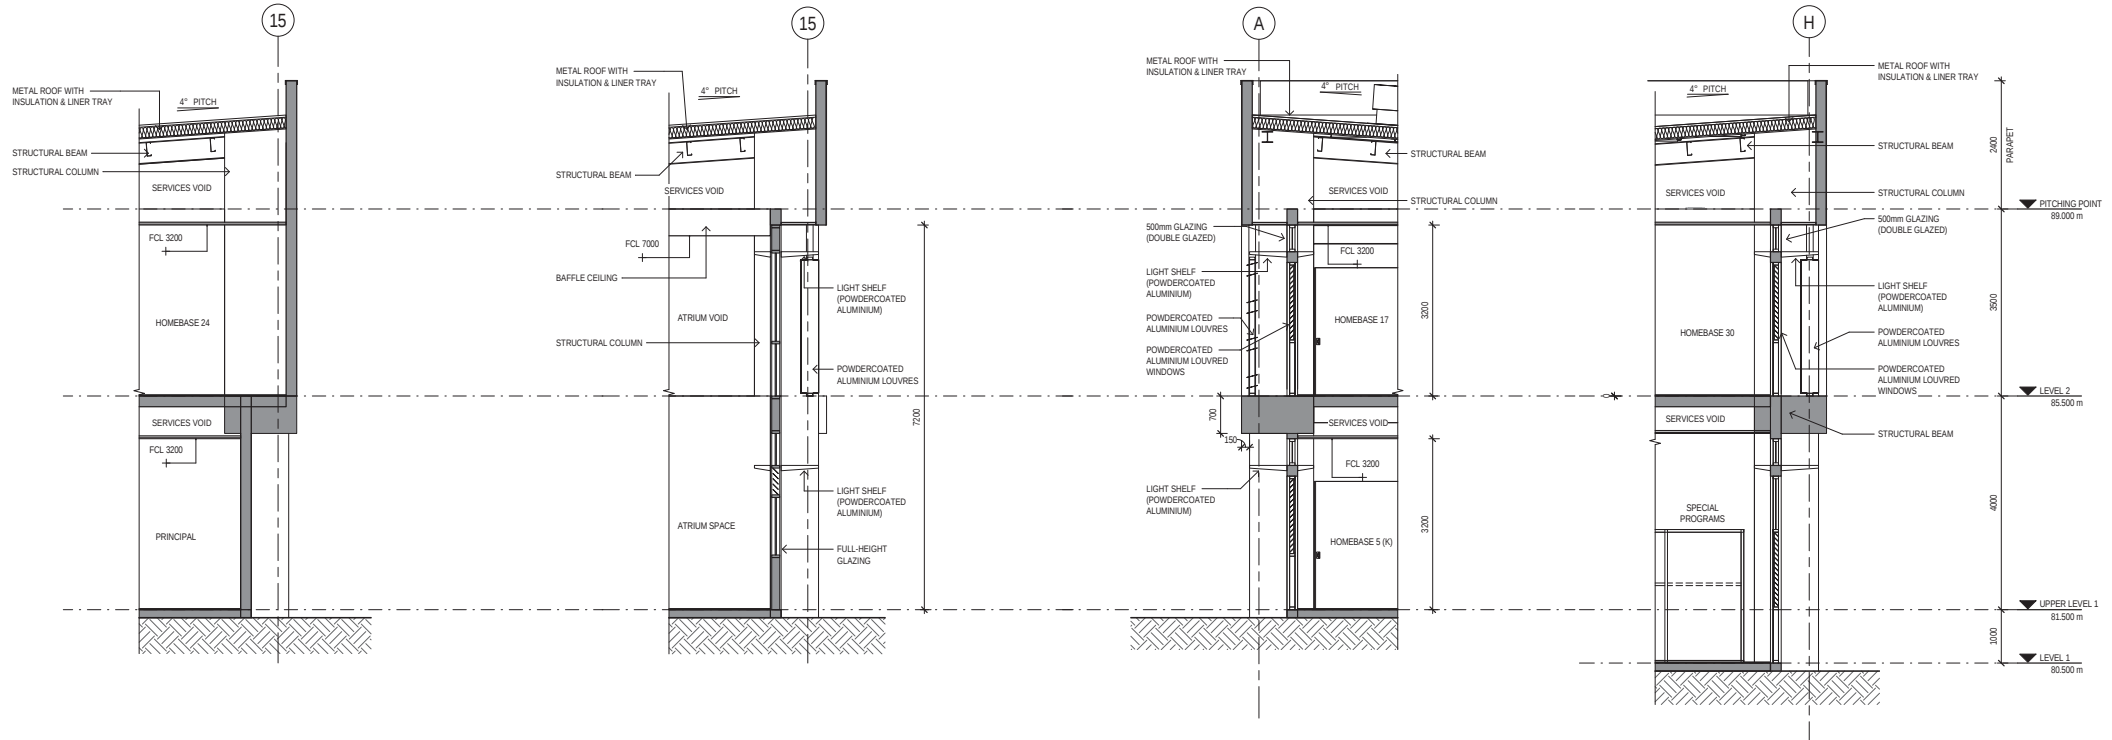

1 TYP - WALL SECTION 1
AR-3100 SCALE 1:50

2 TYP - WALL SECTION 2
AR-3100 SCALE 1:50

3 TYP - WALL SECTION 3
AR-3100 SCALE 1:50

4 TYP - WALL SECTION 4
AR-3100 SCALE 1:50

H	SSD SUBMISSION	LR	PM*	MD*	29.08.2017
G	SSD SUBMISSION	LR	MD*	MW*	11.08.2017
F	TENDER ADDENDUM 02	LR	MD*	MW*	28.07.2017
E	TENDER ADDENDUM 01	LR	MD*	MW*	21.07.2017
D	REISSUED FOR TENDER	LR	SM*	MW*	28.06.2017
C	40% SCHEME/TENDER ISSUE	LR	SM*	MW*	16.06.2017
B	ISSUED FOR SSD DEVELOPMENT APPLICATION	LR	SM	MW	09.06.2017
A	PRELIMINARY ISSUE FOR SSD AND COSTING	LR	SM	MW	02.06.2017
No	Revision	Note: * indicates signatures on original issue of drawing or last revision of drawing			Drawn
			Job Manager	Project Director	Date




GHDWOODHEAD
Level 15, 133 Castlereagh St Sydney NSW 2000 Australia
T 61 2 9239 7100 F 61 2 9239 7199
E sydney@ghd.com W www.ghd.com

DO NOT SCALE
Conditions of Use:
This document may only be used by GHD's client (and any other person who GHD has agreed can use this document) for the purpose for which it was prepared and must not be used by any other person or for any other purpose.

Drawn	L. ROQUE	Designer	M. SLOANE
Drafting Check	A. MACLEAN*	Design Check	P. THATCHER*
Approved (Project Director)	A. MILLER		
Nominated / Responsible Architect	A. MILLER		
Scale	1:50		

Client	NSW DEPARTMENT OF EDUCATION		
Project	NORTH KELLYVILLE NEW PRIMARY SCHOOL		
Title	TYPICAL DETAIL WALL SECTION		
Original Size	Drawing No:	21-26108 - KN-SD - AR-4000	Rev: H

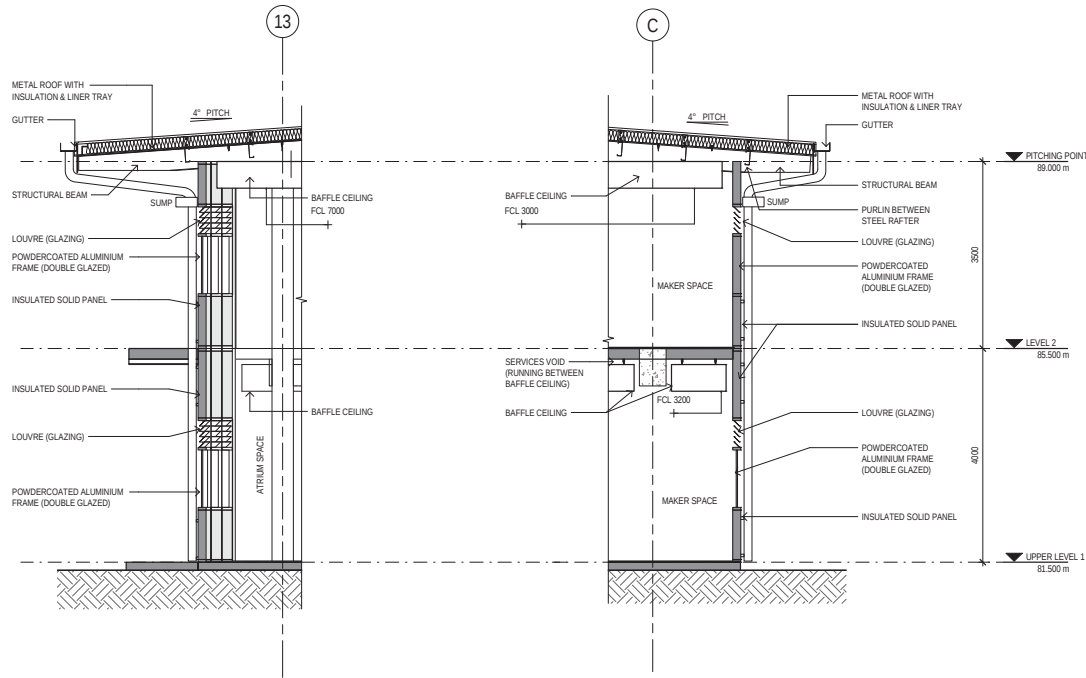

1 TYP - COURTYARD WALL SECTION 1
AR-3100 SCALE 1:50

2 TYP - COURTYARD WALL SECTION 2
AR-3100 SCALE 1:50

0 500 1000 1500 2000 2500mm
SCALE 1:50 AT ORIGINAL SIZE



GHDWOODHEAD

Level 15, 133 Castlereagh St Sydney NSW 2000 Australia
T 61 2 9239 7100 F 61 2 9239 7199
E sydney@ghd.com W www.ghd.com

DO NOT SCALE

Conditions of Use.
This document may only be used by
GHD's client (and any other person who
GHD has agreed can use this
document) for the purpose for which it
was prepared and must not be used by
any other person or for any other
purpose.

Drawn L. ROQUE	Designer M. SLOANE
Drafting Check A. MACLEAN*	Design Check P. THATCHER*
Approved (Project Director) Nominated / Responsible Architect A. MILLER	
Scale 1:50	This Drawing must not be used for Construction unless signed as Approved

Client	NSW DEPARTMENT OF EDUCATION		
Project	NORTH KELLYVILLE NEW PRIMARY SCHOOL		
Title	TYPICAL DETAIL WALL SECTION (COURTYARD)		
Original Size	Drawing No:	21-26108 - KN-SD - AR-4001	Rev: G

DEVELOPMENT APPLICATION



MARCH 20, 9AM




MARCH 20, 10AM



MARCH 20, 11AM




MARCH 20, 12PM

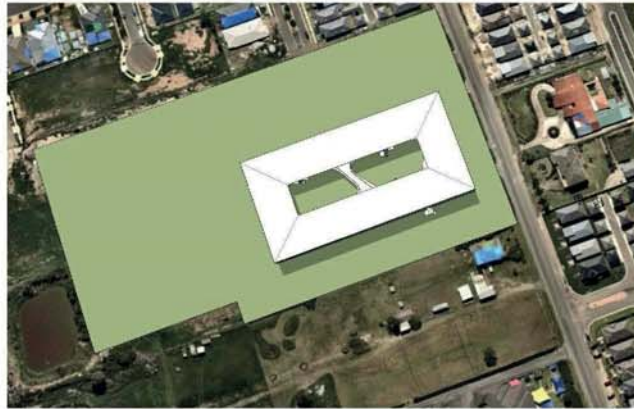


MARCH 20, 1PM



MARCH 20, 2PM

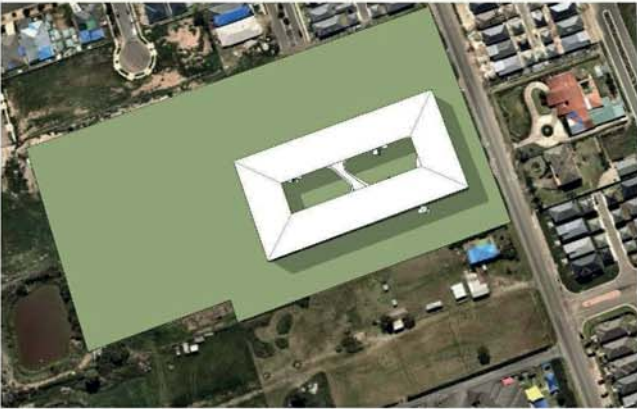

MARCH 20, 3PM

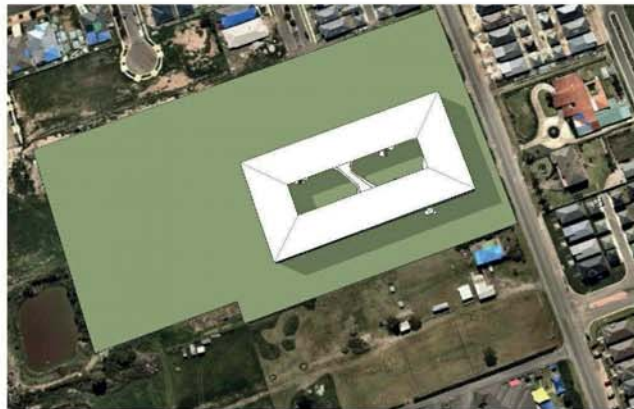

MARCH 20, 3.30PM

DEVELOPMENT APPLICATION

No	Revision	Note: * indicates signatures on original issue of drawing or last revision of drawing	Drawn	Job Manager	Project Director	Date
E	SSD SUBMISSION		LR	PM*	MD*	29.08.2017
D	SSD SUBMISSION		LR	MD*	MW*	11.08.2017
C	TENDER ADDENDUM 01		LR	MD*	MW*	21.07.2017
B	ISSUED FOR SSD DEVELOPMENT APPLICATION					09.06.2017
A	PRELIMINARY ISSUE FOR SSD AND COSTING					02.06.2017



GHDWOODHEAD

Level 15, 133 Castlereagh St Sydney NSW 2000 Australia
T 61 2 9239 7100 F 61 2 9239 7199
E sydmail@ghd.com W www.ghd.com

DO NOT SCALE


Conditions of Use:
This document may only be used by
GHD's client (and any other person who
GHD has agreed can use this
document) for the purpose for which it
was prepared and must not be used by
any other person or for any other
purpose.

Drawn	P. HO	Designer	M. SLOANE
Drafting	A. MACLEAN*	Design	P. THATCHER*
Check		Check	
Approved		(Project Director)	
Nominated /		Responsible Architect	A. MILLER
Scale	N T S		

Client	NSW DEPARTMENT OF EDUCATION
Project	NORTH KELLYVILLE NEW PRIMARY SCHOOL
Title	SHADOW ANALYSIS - MARCH 20
Original Size	A1
Drawing No:	21-26108 - KN-SD - AR-9000
Rev:	E



JUNE 22, 9AM

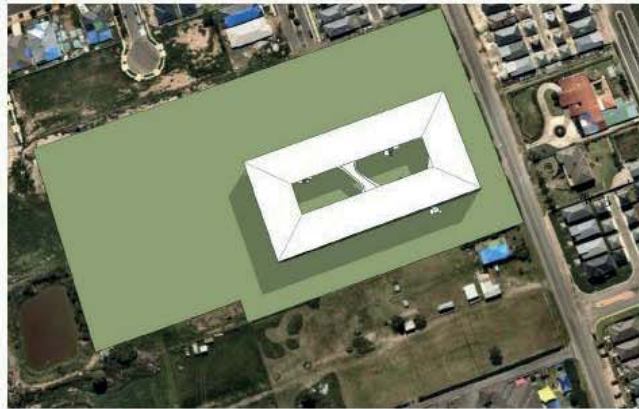

JUNE 22, 10AM



JUNE 22, 11AM



JUNE 22, 12PM




JUNE 22, 1PM



JUNE 22, 2PM



JUNE 22, 3PM

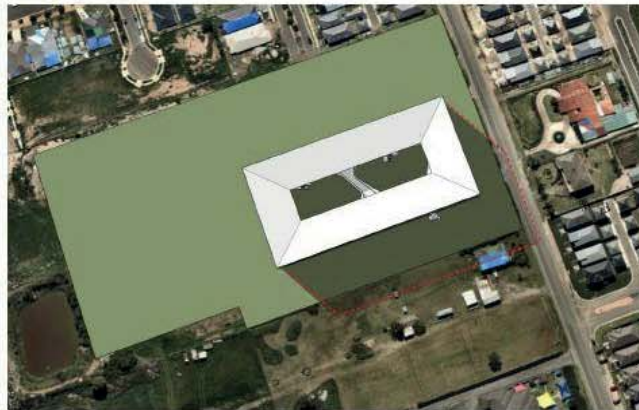

JUNE 22, 3.30PM

DEVELOPMENT APPLICATION

E	SSD SUBMISSION	LR	PM*	MD*	29.08.2017
D	SSD SUBMISSION	LR	MD*	MW*	11.08.2017
C	TENDER ADDENDUM 01	LR	MD*	MW*	21.07.2017
B	ISSUED FOR SSD DEVELOPMENT APPLICATION				09.06.2017
A	PRELIMINARY ISSUE FOR SSD AND COSTING				02.06.2017
No	Revision	Note: * indicates signatures on original issue of drawing or last revision of drawing	Drawn	Job Manager	Project Director
					Date

Plot Date: 29/08/2017 12:54:38 PM

Cad File No: C:\Users\larouet\Documents\Revt 2017 Local Files\2126108_North Kellyville_New Building_Jacques.rvt



GHDWOODHEAD

Level 15, 133 Castlereagh St Sydney NSW 2000 Australia
T 61 2 9239 7100 F 61 2 9239 7199
E sydmail@ghd.com W www.ghd.com

DO NOT SCALE

Conditions of Use.
This document may only be used by GHD's client (and any other person who GHD has agreed can use this document) for the purpose for which it was prepared and must not be used by any other person or for any other purpose.

Drawn	P. HO	Designer	M. SLOANE
Drafting Check	A. MACLEAN*	Design Check	P. THATCHER*
Approved (Project Director)		Nominated / Responsible Architect	A. MILLER
Scale	N T S	This Drawing must not be used for Construction unless signed as Approved	

Client	NSW DEPARTMENT OF EDUCATION		
Project	NORTH KELLYVILLE NEW PRIMARY SCHOOL		
Title	SHADOW ANALYSIS - JUNE 22		
Original Size	A1	Drawing No:	21-26108 - KN-SD - AR-9001
		Rev:	E




SEPT 22, 9AM




SEPT 22, 10AM




SEPT 22, 11AM

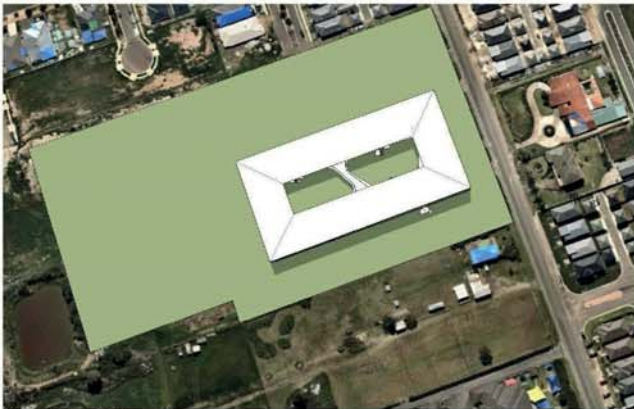


SEPT 22, 12PM

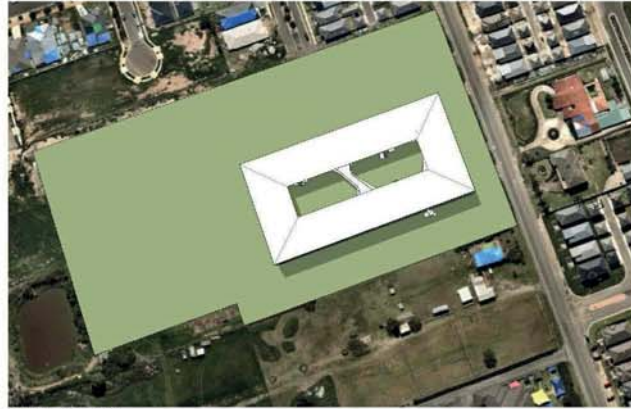


SEPT 22, 1PM

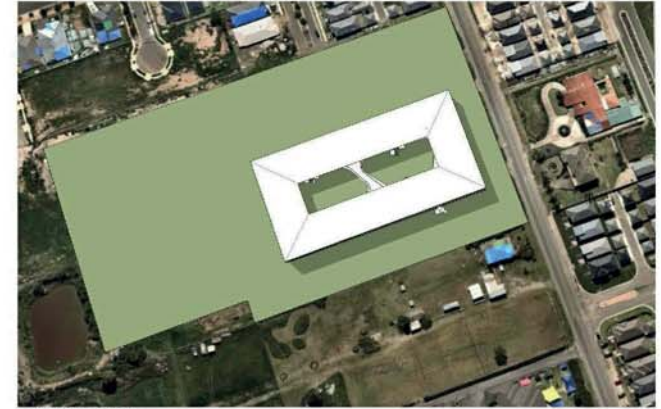

SEPT 22, 2PM

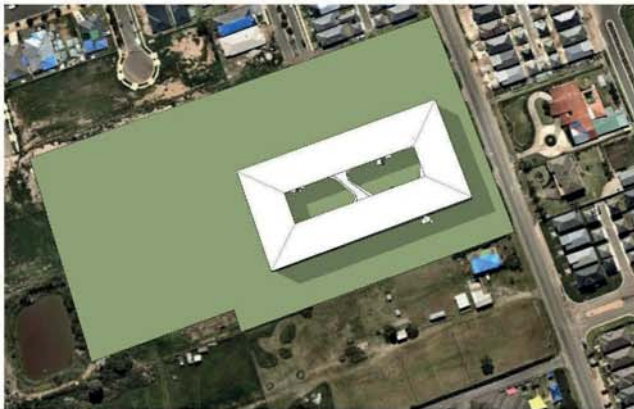

SEPT 22, 3PM

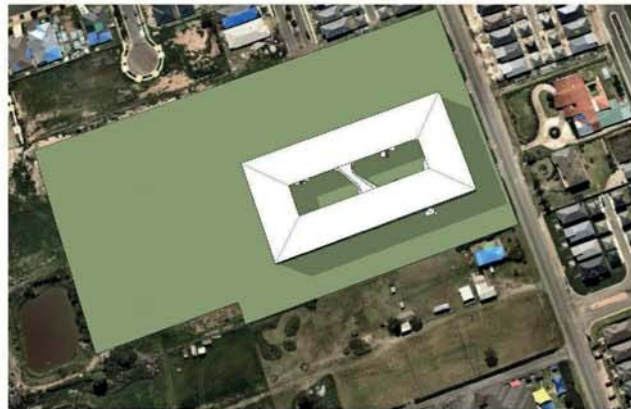

SEPT 22, 3.30PM

DEVELOPMENT APPLICATION

E	SSD SUBMISSION	LR	PM*	MD*	29.08.2017
D	SSD SUBMISSION	LR	MD*	MW*	11.08.2017
C	TENDER ADDENDUM 01	LR	MD*	MW*	21.07.2017
B	ISSUED FOR SSD DEVELOPMENT APPLICATION				09.06.2017
A	PRELIMINARY ISSUE FOR SSD AND COSTING				02.06.2017
No	Revision	Note: * indicates signatures on original issue of drawing or last revision of drawing	Drawn	Job Manager	Project Director

Plot Date: 29/08/2017 12:54:57 PM

Cad File No: C:\Users\larouet\Documents\Revit 2017 Local Files\2126108_North Kellyville_New Building.larouet.rvt



GHDWOODHEAD

Level 15, 133 Castlereagh St Sydney NSW 2000 Australia
T 61 2 9239 7100 F 61 2 9239 7199
E sydmail@ghd.com W www.ghd.com

DO NOT SCALE

Conditions of Use:
This document may only be used by GHD's client (and any other person who GHD has agreed can use this document) for the purpose for which it was prepared and must not be used by any other person or for any other purpose.

Drawn	P. HO	Designer	M. SLOANE
Drafting Check	A. MACLEAN*	Design Check	P. THATCHER*
Approved (Project Director)		Nominated / Responsible Architect	A. MILLER
Scale	N T S	This Drawing must not be used for Construction unless signed as Approved	

Client	NSW DEPARTMENT OF EDUCATION		
Project	NORTH KELLYVILLE NEW PRIMARY SCHOOL		
Title	SHADOW ANALYSIS - SEPTEMBER 22		
Original Size	A1	Drawing No:	21-26108 - KN-SD - AR-9002
		Rev:	E



DEC 22, 9AM



DEC 22, 10AM



DEC 22, 11AM




DEC 22, 12PM




DEC 22, 1PM



DEC 22, 2PM

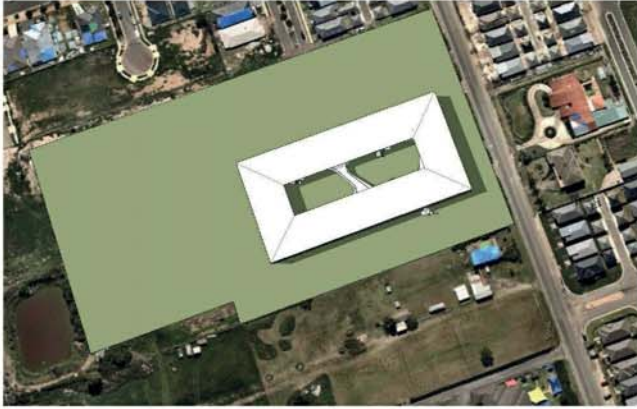

DEC 22, 3PM

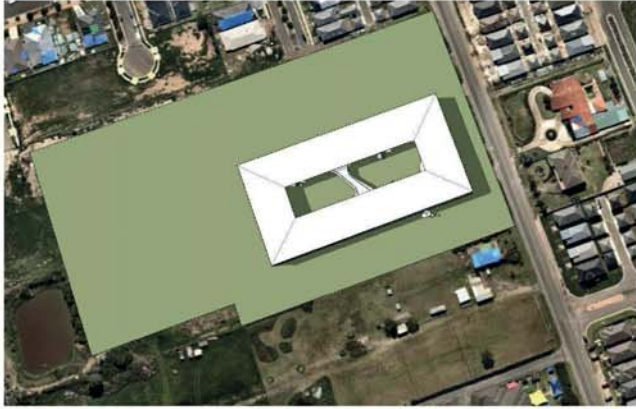

DEC 22, 3.30PM

DEVELOPMENT APPLICATION

E	SSD SUBMISSION	LR	PM*	MD*	29.08.2017
D	SSD SUBMISSION	LR	MD*	MW*	11.08.2017
C	TENDER ADDENDUM 01	LR	MD*	MW*	21.07.2017
B	ISSUED FOR SSD DEVELOPMENT APPLICATION				09.06.2017
A	PRELIMINARY ISSUE FOR SSD AND COSTING				02.06.2017
No	Revision	Note: * indicates signatures on original issue of drawing or last revision of drawing	Drawn	Job Manager	Project Director
					Date



GHDWOODHEAD

Level 15, 133 Castlereagh St Sydney NSW 2000 Australia
T 61 2 9239 7100 F 61 2 9239 7199
E sydmail@ghd.com W www.ghd.com

DO NOT SCALE

Conditions of Use.
This document may only be used by
GHD's client (and any other person who
GHD has agreed can use this
document) for the purpose for which it
was prepared and must not be used by
any other person or for any other
purpose.

Drawn	P. HO	Designer	M. SLOANE
Drafting	A. MACLEAN*	Design	P. THATCHER*
Check		Check	
Approved	(Project Director)		
Nominated /			
Responsible Architect	A. MILLER		
Scale	N T S		

Client	NSW DEPARTMENT OF EDUCATION
Project	NORTH KELLYVILLE NEW PRIMARY SCHOOL
Title	SHADOW ANALYSIS - DECEMBER 22
Original Size	A1
Drawing No:	21-26108 - KN-SD - AR-9003
Rev:	E