



14/09/2020 3:25:06 PM

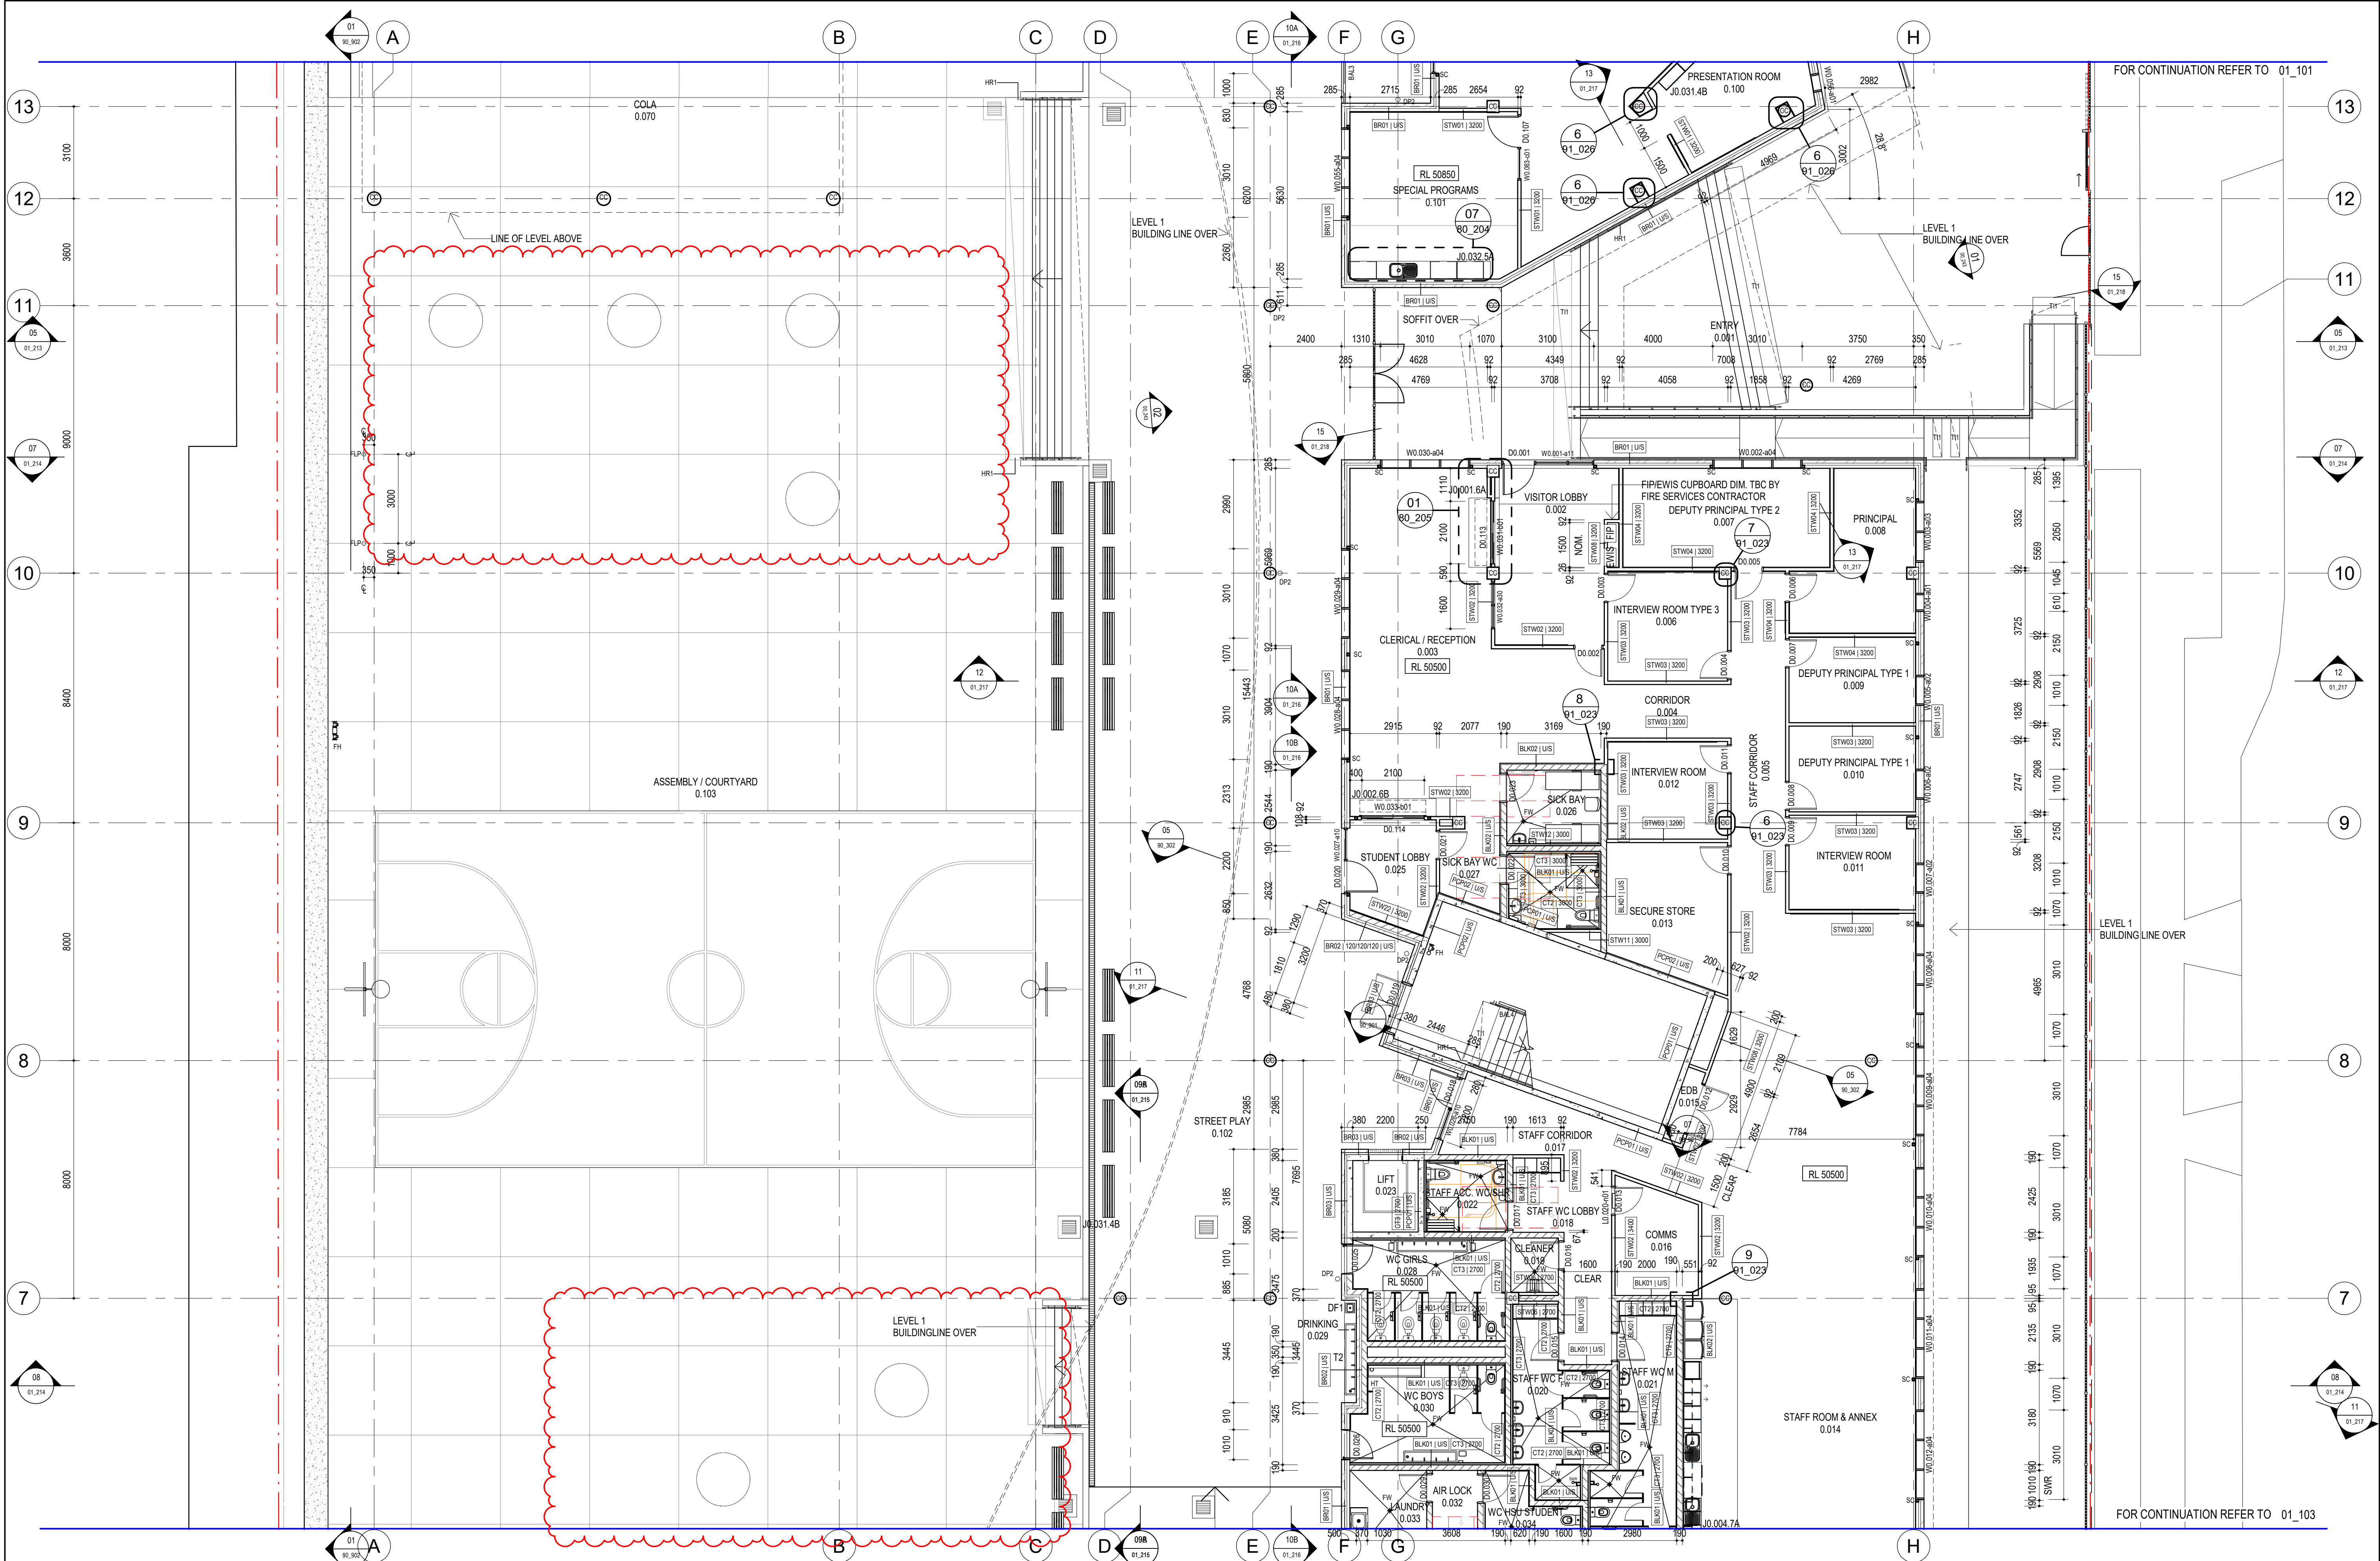

REV	BY	DATE	DESCRIPTION
010	MW	05.02.20	UPDATE EXTERNAL WALL JOINTS
011	MW	07.02.20	ADD SCs TO MATCH SHOP DRAWINGS
012	MW	03.04.20	SHORTEN STAIR WIDTH, BOX IN COLUMNS
013	MW	17.04.20	AMEND WALL TYPE STW10 TO STW06
014	MW	24.04.20	ADD/AMEND WALL/DOOR/WINDOW SETOUT DIMENSIONS
015	MW	13.05.20	DELETE COURTYARD AWNING ROOF
016	MW	01.06.20	AMEND STAIR INTERNAL BALUSTRADE
017	MW	14.09.20	AMEND POSITION OF TREES

LEGEND
01 01.214
02 01.214
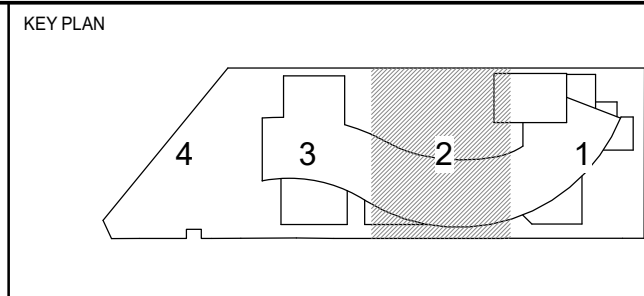

STRUCTURE, CIVIL & HYDRAULIC
WOOLACOTT'S ENGINEERS
T: 02 9291 0000
F: 02 9293 1500
WEB: www.pp.com.au
Non-Notified Architect
Vice President NSW Reg No 5045

PERIMETAL PEDAVOLI ARCHITECTS
T: 02 9291 0000
F: 02 9293 1500
WEB: www.pp.com.au
Non-Notified Architect
Vice President NSW Reg No 5045

STATUTORY PLANNER
DON FOX PLANNING P/L
T: 02 9673 4614



PENSHURST PUBLIC SCHOOL
18 Arcadia Street, Penhurst
DRAWING NAME
FLOOR PLAN - LEVEL 0 - PART 2

CONTRACT NUMBER SINSW-18-1257	DRAWN Author	CHECKED Checker	VERIFIED Approver	DATE 14 SEPTEMBER 2020
PROJECT NORTH	DRAWING NUMBER 3199-ARC-CD-01_102	DISCIPLINE ARCHITECTURE	PHASE DESIGN	SERIES NUMBER 017