




Planning,
Industry &
Environment

Issued under the Environmental Planning and Assessment Act 1979

Approved Section: 4.55(1A) Application no: SSD-8365-MOD-2

Granted on: 28 October 2020

Signed:

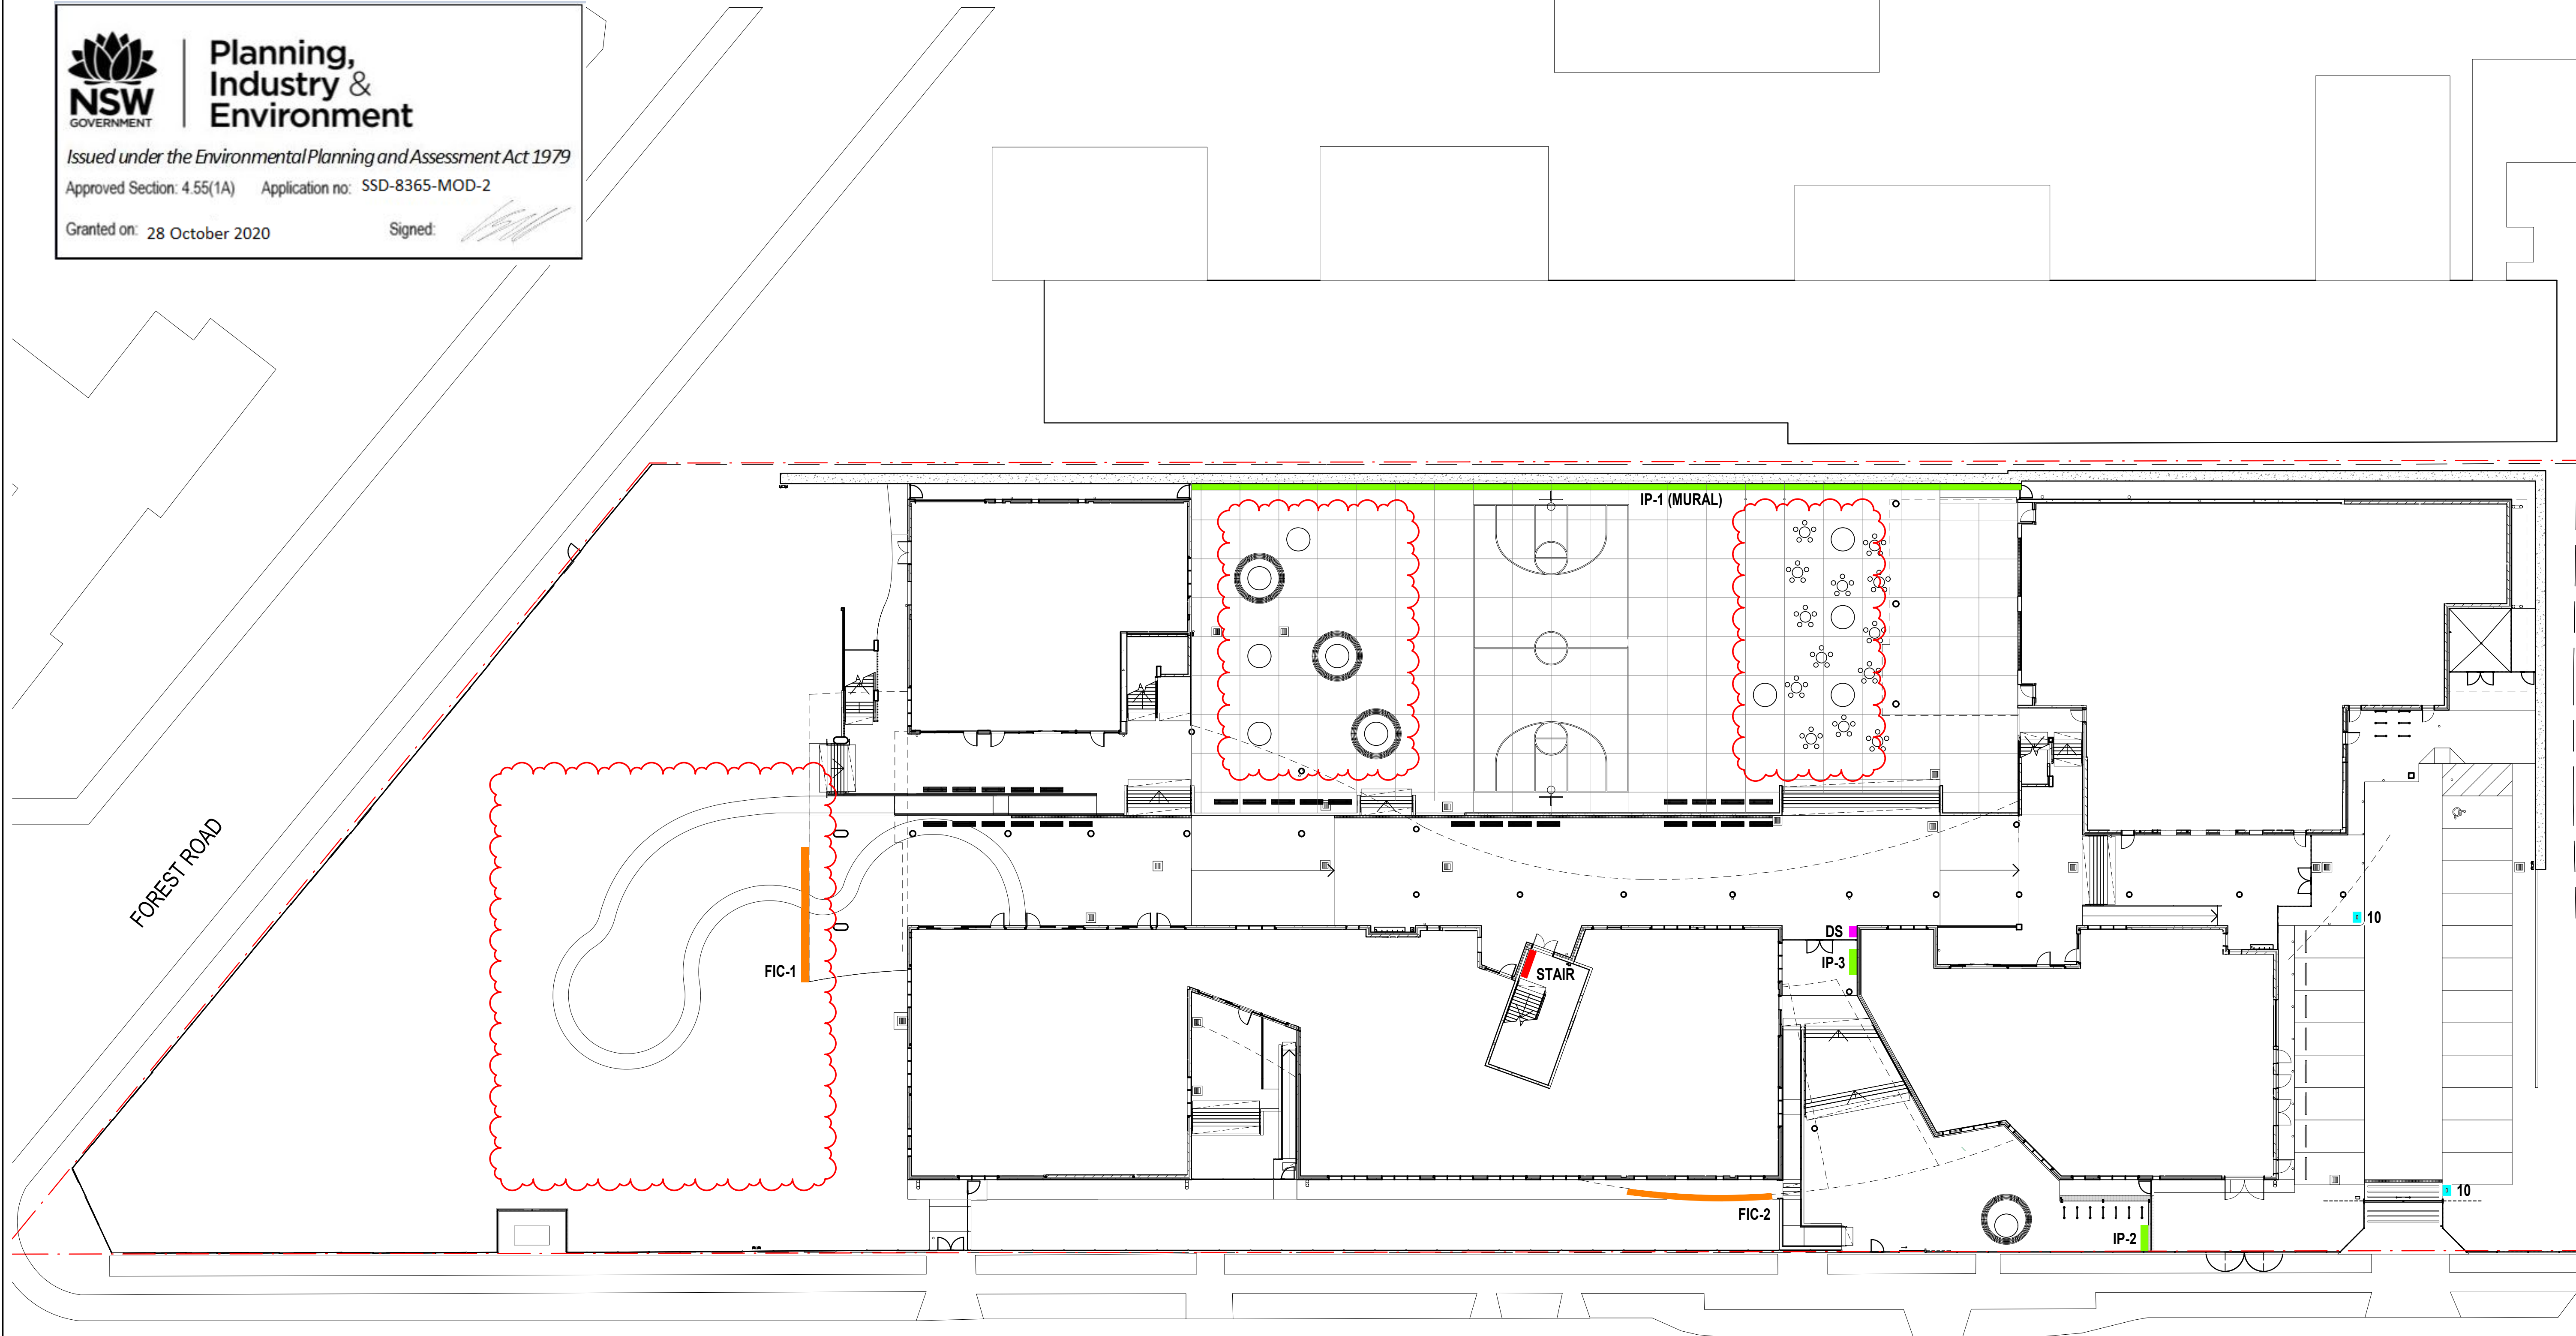

ARCADIA STREET


LEGEND

- FIC-1 - SCHOOL NAME - STRAIGHT
- FIC-2 - SCHOOL NAME - CURVED
- IP - INTERPRETIVE PANELS & MURAL
- DS - DIRECTIONAL SIGN
- STAIR - FLOOR NUMBER "G", "1", "2" & "3"
- 10 - SPEED LIMIT SIGN

AMENDMENTS				DESCRIPTION
REV	BY	DATE	FOR REVIEW	
A	MW	17.08.18	FOR REVIEW	
B	MW	08.04.19	GENERAL UPDATE, ISSUED FOR REVIEW	
C	MW	18.04.19	GATEWAY 4 REVIEW	
D1	RO	17.05.19	ISSUE FOR CONSTRUCTION	
D2	MW	06.12.19	AMEND BACKGROUND SHOWING NEW STAIR CONFIGURATION	
D3	MW	02.07.20	ADD DIRECTIONAL SIGN & SIGNAGE IN STAIR 2	
D4	MW	05.08.20	ADD SPEED LIMIT SIGNS	
D5	MW	14.09.20	AMEND PLAY AREA PATH & POSITION OF TREES	

LEGEND

KEY PLAN

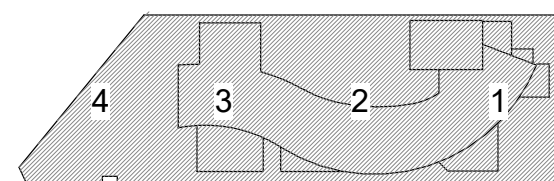

STRUCTURE, CIVIL & HYDRAULIC
WOOLACOTT'S ENGINEERS
T: 02 9291 0000
WEB: www.pp-a.com.au
MECH, ELECT, IT, COMMS & SEC.
J&H CONSULTING
T: 02 9437 1000
BCA
GROUP PLA
T: 02 8355 3160
LANDSCAPE
LORNA HARRISON PL
T: 02 9555 1147


PERUMAL PEDAVOLI ARCHITECTS
T: 02 9291 0000
WEB: www.pp-a.com.au
Nominated Architect
Vince Pedavoli NSW reg No 5045
STATUTORY PLANNER
DON FOX PLANNING PL
T: 02 9473 4814

PEDAVOLI
ARCHITECTS

PENSHURST PUBLIC SCHOOL
18 Arcadia Street, Penshurst
DRAWING NAME
SITE SIGNAGE PLAN

CONTRACT NUMBER
SINSW-18-1257


PROJECT NORTH

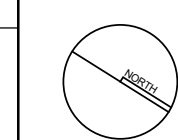

DRAWN				CHECKED		VERIFIED		DATE		SCALE As indicated @ A1	
Author	Checker	Approver							14 SEPTEMBER 2020		
DRAWING NUMBER		PROJECT CODE		DISCIPLINE		PHASE		SERIES NUMBER		REVISION	
3199-ARC-CD-90_900										05	

14/09/2020 5:28:32 PM

ISSUE FOR CONSTRUCTION

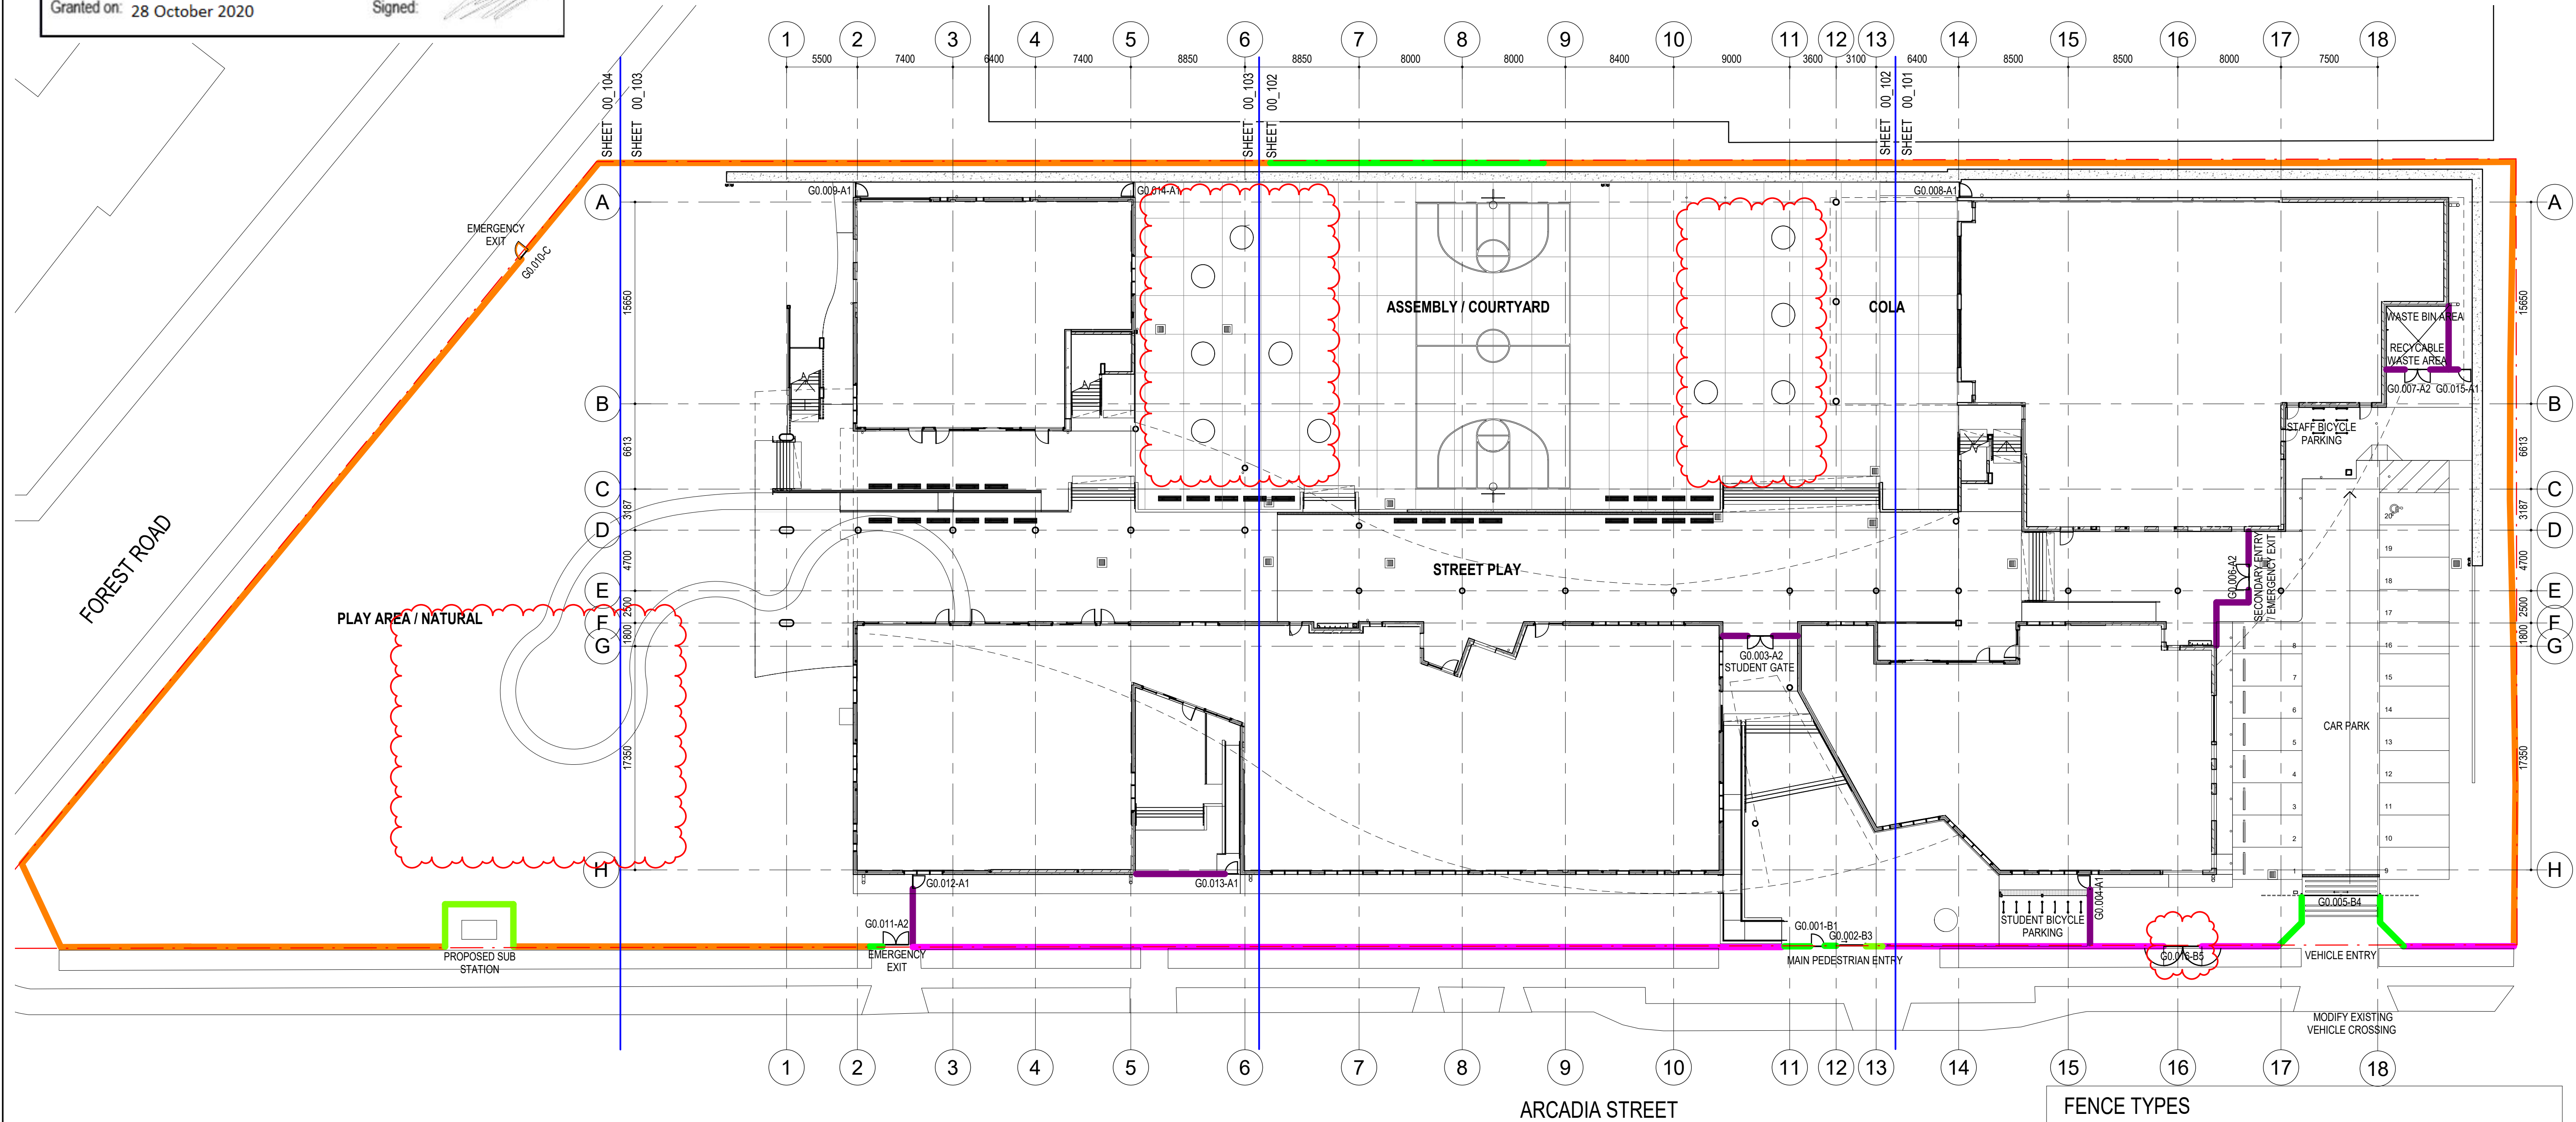

FENCE TYPES

- FT-A - PALISADE FENCE - 1500H
- FT-B - PALISADE FENCE - 2150H TO MATCH EXISTING
- FT-C - EXISTING FENCE
- FT-D - EXISTING FENCE REMOVED DURING CONSTRUCTION PERIOD AND REINSTATED


GATE TYPES

- TYPE A1 - 1000 CLEAR OPENING, SINGLE SWING, 1500H PALISADE FENCE
- TYPE A2 - 2000 CLEAR OPENING, DOUBLE SWING, 1500H PALISADE FENCE
- TYPE B1 - 1000 CLEAR OPENING, SINGLE SWING, 2150H TO MATCH EXISTING
- TYPE B2 - 2000 CLEAR OPENING, DOUBLE SWING, 2150H TO MATCH EXISTING
- TYPE B3 - 2000 CLEAR OPENING, SINGLE SLIDING, 2150H TO MATCH EXISTING
- TYPE B4 - 6000 CLEAR OPENING, DOUBLE SLIDING, 2150H TO MATCH EXISTING
- TYPE B5 - 3000 CLEAR OPENING, DOUBLE SWING, 2150H TO MATCH EXISTING
- TYPE C - EXISTING


REV	BY	DATE	DESCRIPTION
C	MW	18.04.19	GATEWAY 4 REVIEW
01	RO	17.05.19	ISSUE FOR CONSTRUCTION
02	AC	19.07.19	MOVED RETAINING WALL, MOVED DOWNPIPE, AMEND STUDENT BIKE PARKING RETAINING WALL
03	MW	06.12.19	AMEND BACKGROUND SHOWING NEW STAIR CONFIGURATION
04	MW	17.04.20	AMEND POSITION OF DRIVEWAY GATE & ADJACENT FENCES
05	MW	09.09.20	AMEND EXTENT OF PLAY AREA PATH, ADD GATE 16
06	MW	14.09.20	AMEND POSITION OF TREES, ADD GATE B5 TO LEGEND

LEGEND

KEY PLAN

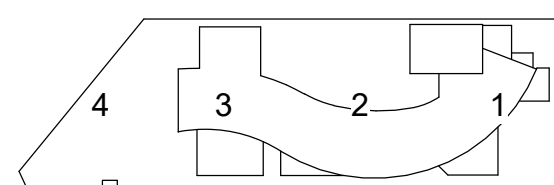

STRUCTURE, CIVIL & HYDRAULIC WOOLACOTT'S ENGINEERS T: 02 9291 0000 WEB: www.pp-a.com.au MECH, ELECT, IT, COMMS & SEC. J&H CONSULTING T: 02 9437 1000	PERUMAL PEDAVOLI ARCHITECTS T: 02 9291 0000 WEB: www.pp-a.com.au Nominated Architect Vince Pedavoli NSW reg No 5045
BICA GROUP P/L T: 02 8355 3160	STATUTORY PLANNER DON FOX PLANNING P/L T: 02 9473 4014
LANDSCAPE LORNA HARRISON P/L T: 02 9555 1147	

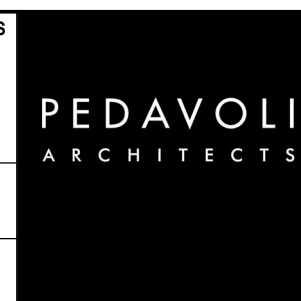

PENSHURST PUBLIC SCHOOL
18 Arcadia Street, Penshurst
OVERALL SITE FENCE PLAN

CONTRACT NUMBER		0250050007500100001250025000				
SINSW-18-1257		SCALE 1 : 250 @ A1				
PROJECT NORTH	DRAWN	CHECKED	VERIFIED	DATE		
	Author	Checker	Approver	14 SEPTEMBER 2020		
	DRAWING NUMBER			REVISION		
	PROJECT CODE	DISCIPLINE	PHASE	SERIES NUMBER		
	3199-ARC-CD-00_100				06	




Planning,
Industry &
Environment

Issued under the Environmental Planning and Assessment Act 1979

Approved Section: 4.55(1A) Application no: SSD-8365-MOD-2

Granted on: 28 October 2020


Signed: _____

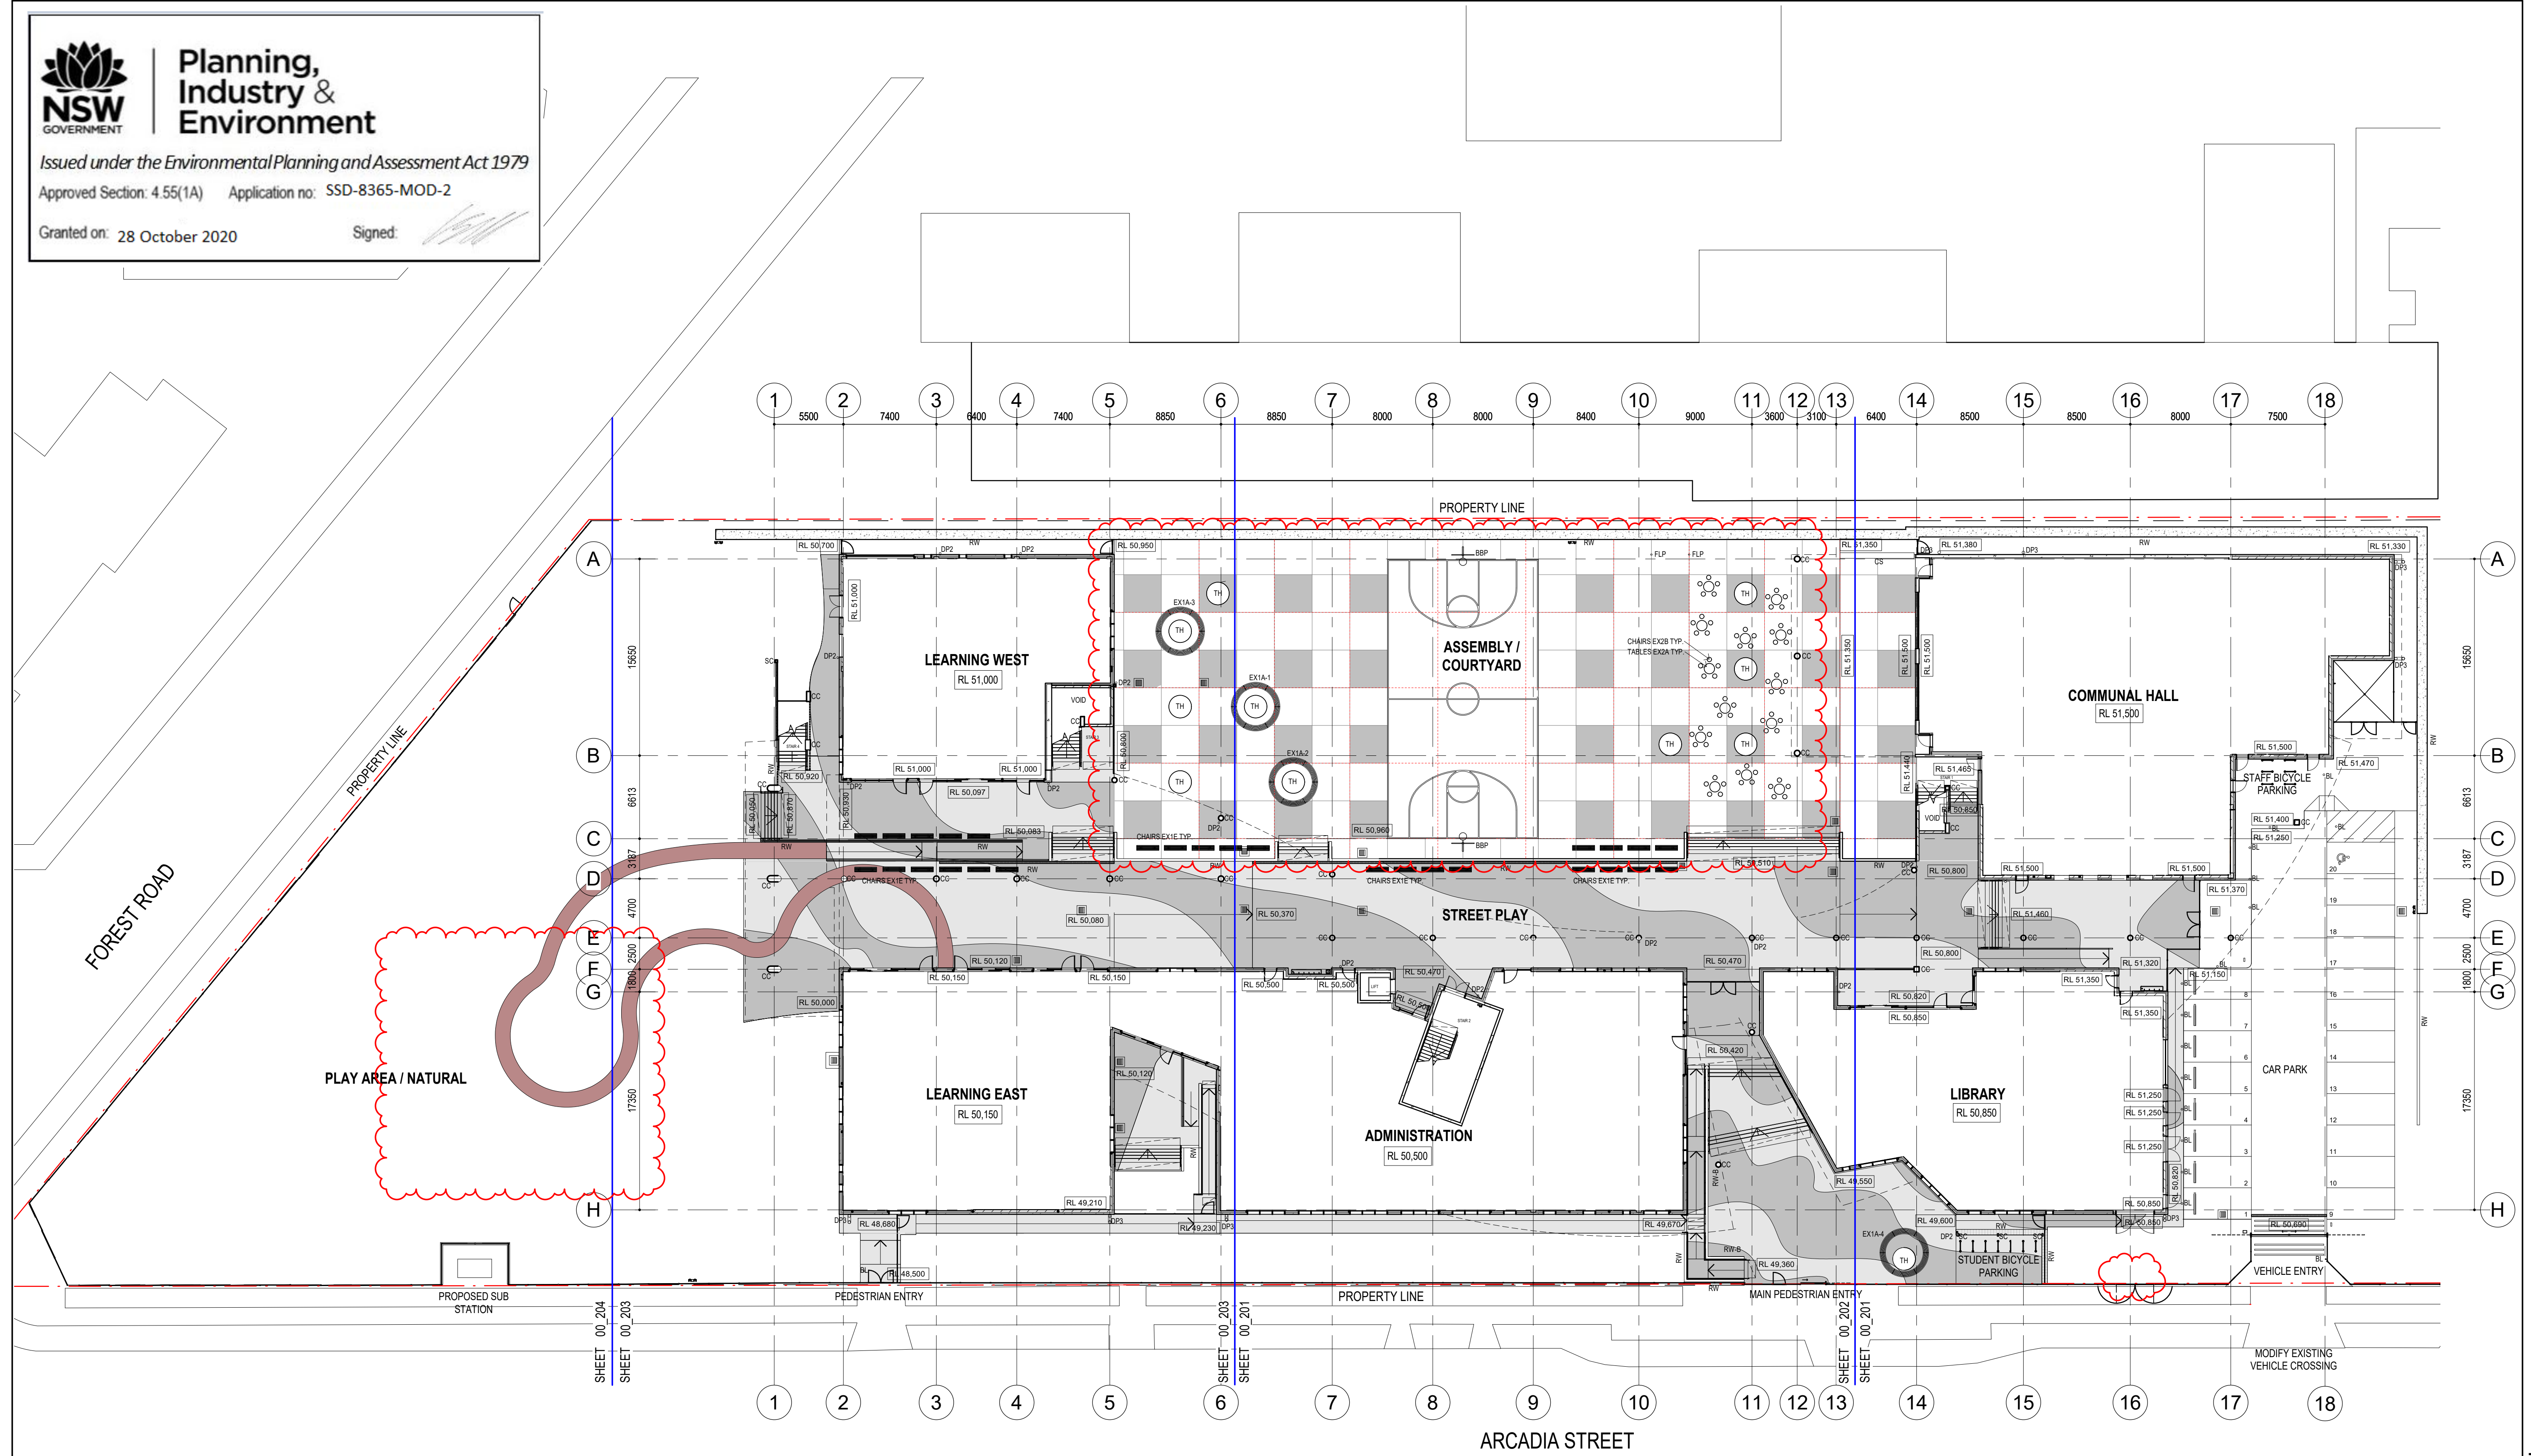

14/09/2020 5:27:48 PM

REV	BY	DATE	DESCRIPTION
05	MW	16.10.19	ADD STAIR 04, AMEND STAIR 01, DELETE SC & AMEND ROOF AT WASTE (ISSUED FOR S4.55(1A))
06	MW	28.10.19	AMEND EXTENT OF RAMP NEAR ST-8, ADD/AMEND RLs TO MATCH CIVIL
07	MW	17.04.20	AMEND POSITION OF DRIVEWAY GATE & ADJACENT FENCES, REDUCE STAIR WIDTH
08	MW	05.08.20	ADD BOLLARDS, VEHICLE RUMBLE STRIPS & PARKING SIGNAGE
09	MW	03.09.20	MOVE TREE HOLES, EXT. FURNITURE & BASKETBALL COURT
010	MW	09.09.20	AMEND EXTENT OF PLAY AREA PATH, ADD GATE 16

LEGEND
NOTE: REFER TO CIVIL DRAWINGS FOR ALL EXTERNAL WORKS SITE RL
REFER TO ARC 00 201 - 00 204, 00 213, 00 231- 00 233 FOR SETOUT OF COLOURED CONCRETE AND COLOURED WATERPROOF MEMBRANE.
REFER TO FINISHES DRAWINGS FOR COLOUR CODES

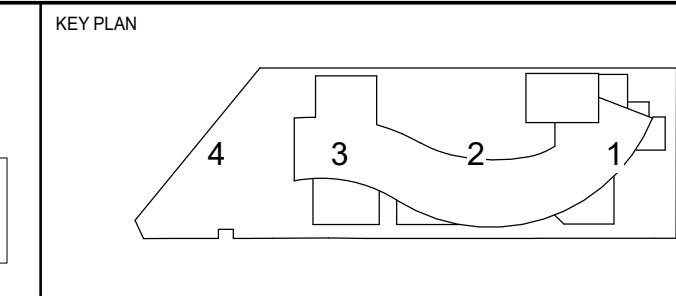

STRUCTURE, CIVIL & HYDRAULIC
WOOLACOTT'S ENGINEERS
T: 02 9291 0000
WEB: www.pp-a.com.au
Nominated Architect
Vince Pedavoli NSW reg No 5045

PERIMETAL PEDAVOLI ARCHITECTS
T: 02 9291 0000
WEB: www.pp-a.com.au
Nominated Architect
Vince Pedavoli NSW reg No 5045

BCA
GROUP PLD
T: 02 9355 3160

LANDSCAPE
LORNA HARRISON PL
T: 02 9655 1147

STATUTORY PLANNER
DON FOX PLANNING PL
T: 02 9473 4614



PENSHURST PUBLIC SCHOOL
18 Arcadia Street, Penshurst

DRAWING NAME
OVERALL SITE MASTERPLAN

CONTRACT NUMBER		02500050007500100001250025000					SCALE As indicated @ A1	
SINSW-18-1257								
PROJECT NORTH	DRAWN	CHECKED	VERIFIED	DATE				
	Author	Checker	Approver	14 SEPTEMBER 2020				
	DRAWING NUMBER			REVISION				
	PROJECT CODE	DISCIPLINE	PHASE	SERIES NUMBER				
	3199-ARC-CD-00_200				010			

ISSUE FOR CONSTRUCTION

14/09/2020 3:25:06 PM



Planning,
Industry &
Environment

Issued under the Environmental Planning and Assessment Act 1979

Approved Section: 4.55(1A) Application no: SSD-8365-MOD-2


Granted on: 28 October 2020

Signed:

REV	BY	DATE	DESCRIPTION
010	MW	05.02.20	UPDATE EXTERNAL WALL JOINTS
011	MW	07.02.20	ADD SCS TO MATCH SHOP DRAWINGS
012	MW	03.04.20	SHORTEN STAIR WIDTH, BOX IN COLUMNS
013	MW	17.04.20	AMEND WALL TYPE STW10 TO STW6
014	MW	24.04.20	ADD/AMEND WALL/DOOR WINDOW SET OUT DIMENSIONS
015	MW	13.05.20	DELETE COURTYARD AWNING ROOF
016	MW	01.06.20	AMEND STAIR INTERNAL BALUSTRADE
017	MW	14.09.20	AMEND POSITION OF TREES

LEGEND

KEY PLAN

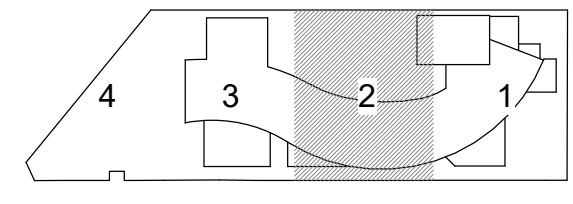

Education

STRUCTURE, CIVIL & HYDRAULIC
WOOLACOTT'S ENGINEERS
T: 02 9291 0000
F: 02 9203 1500
WWW.WOOLACOTT.COM.AU
MECH, ELECT, IT, COMMS & SEC.
J&K CONSULTING
T: 02 9437 1000

PERIMETER PEDAVOLI ARCHITECTS
T: 02 9291 0000
F: 02 9203 1500
WWW.PP-PP.COM.AU
Notified Architect
Vince Pedavoli NSW Reg No 5045

BICA GROUP P/LA
T: 02 8355 3160
F: 02 8355 1147

LANDSCAPE
LORNA HARRISON P/L
T: 02 9655 1147

STATUTORY PLANNER
DON FOX PLANNING P/L
T: 02 9473 4614


PEDAVOLI
ARCHITECTS

PENSHURST PUBLIC SCHOOL
18 Arcadia Street, Penshurst
DRAWING NAME
FLOOR PLAN - LEVEL 0 - PART 2

CONTRACT NUMBER
SINSW-18-1257

PROJECT NORTH

DRAWN	CHECKED	VERIFIED	DATE
Author	Checker	Approver	14 SEPTEMBER 2020
DRAWING NUMBER	PROJECT CODE	DISCIPLINE	PHASE
3199-ARC-CD-01_102			
REVISION	SERIES NUMBER	DATE	BY
017			

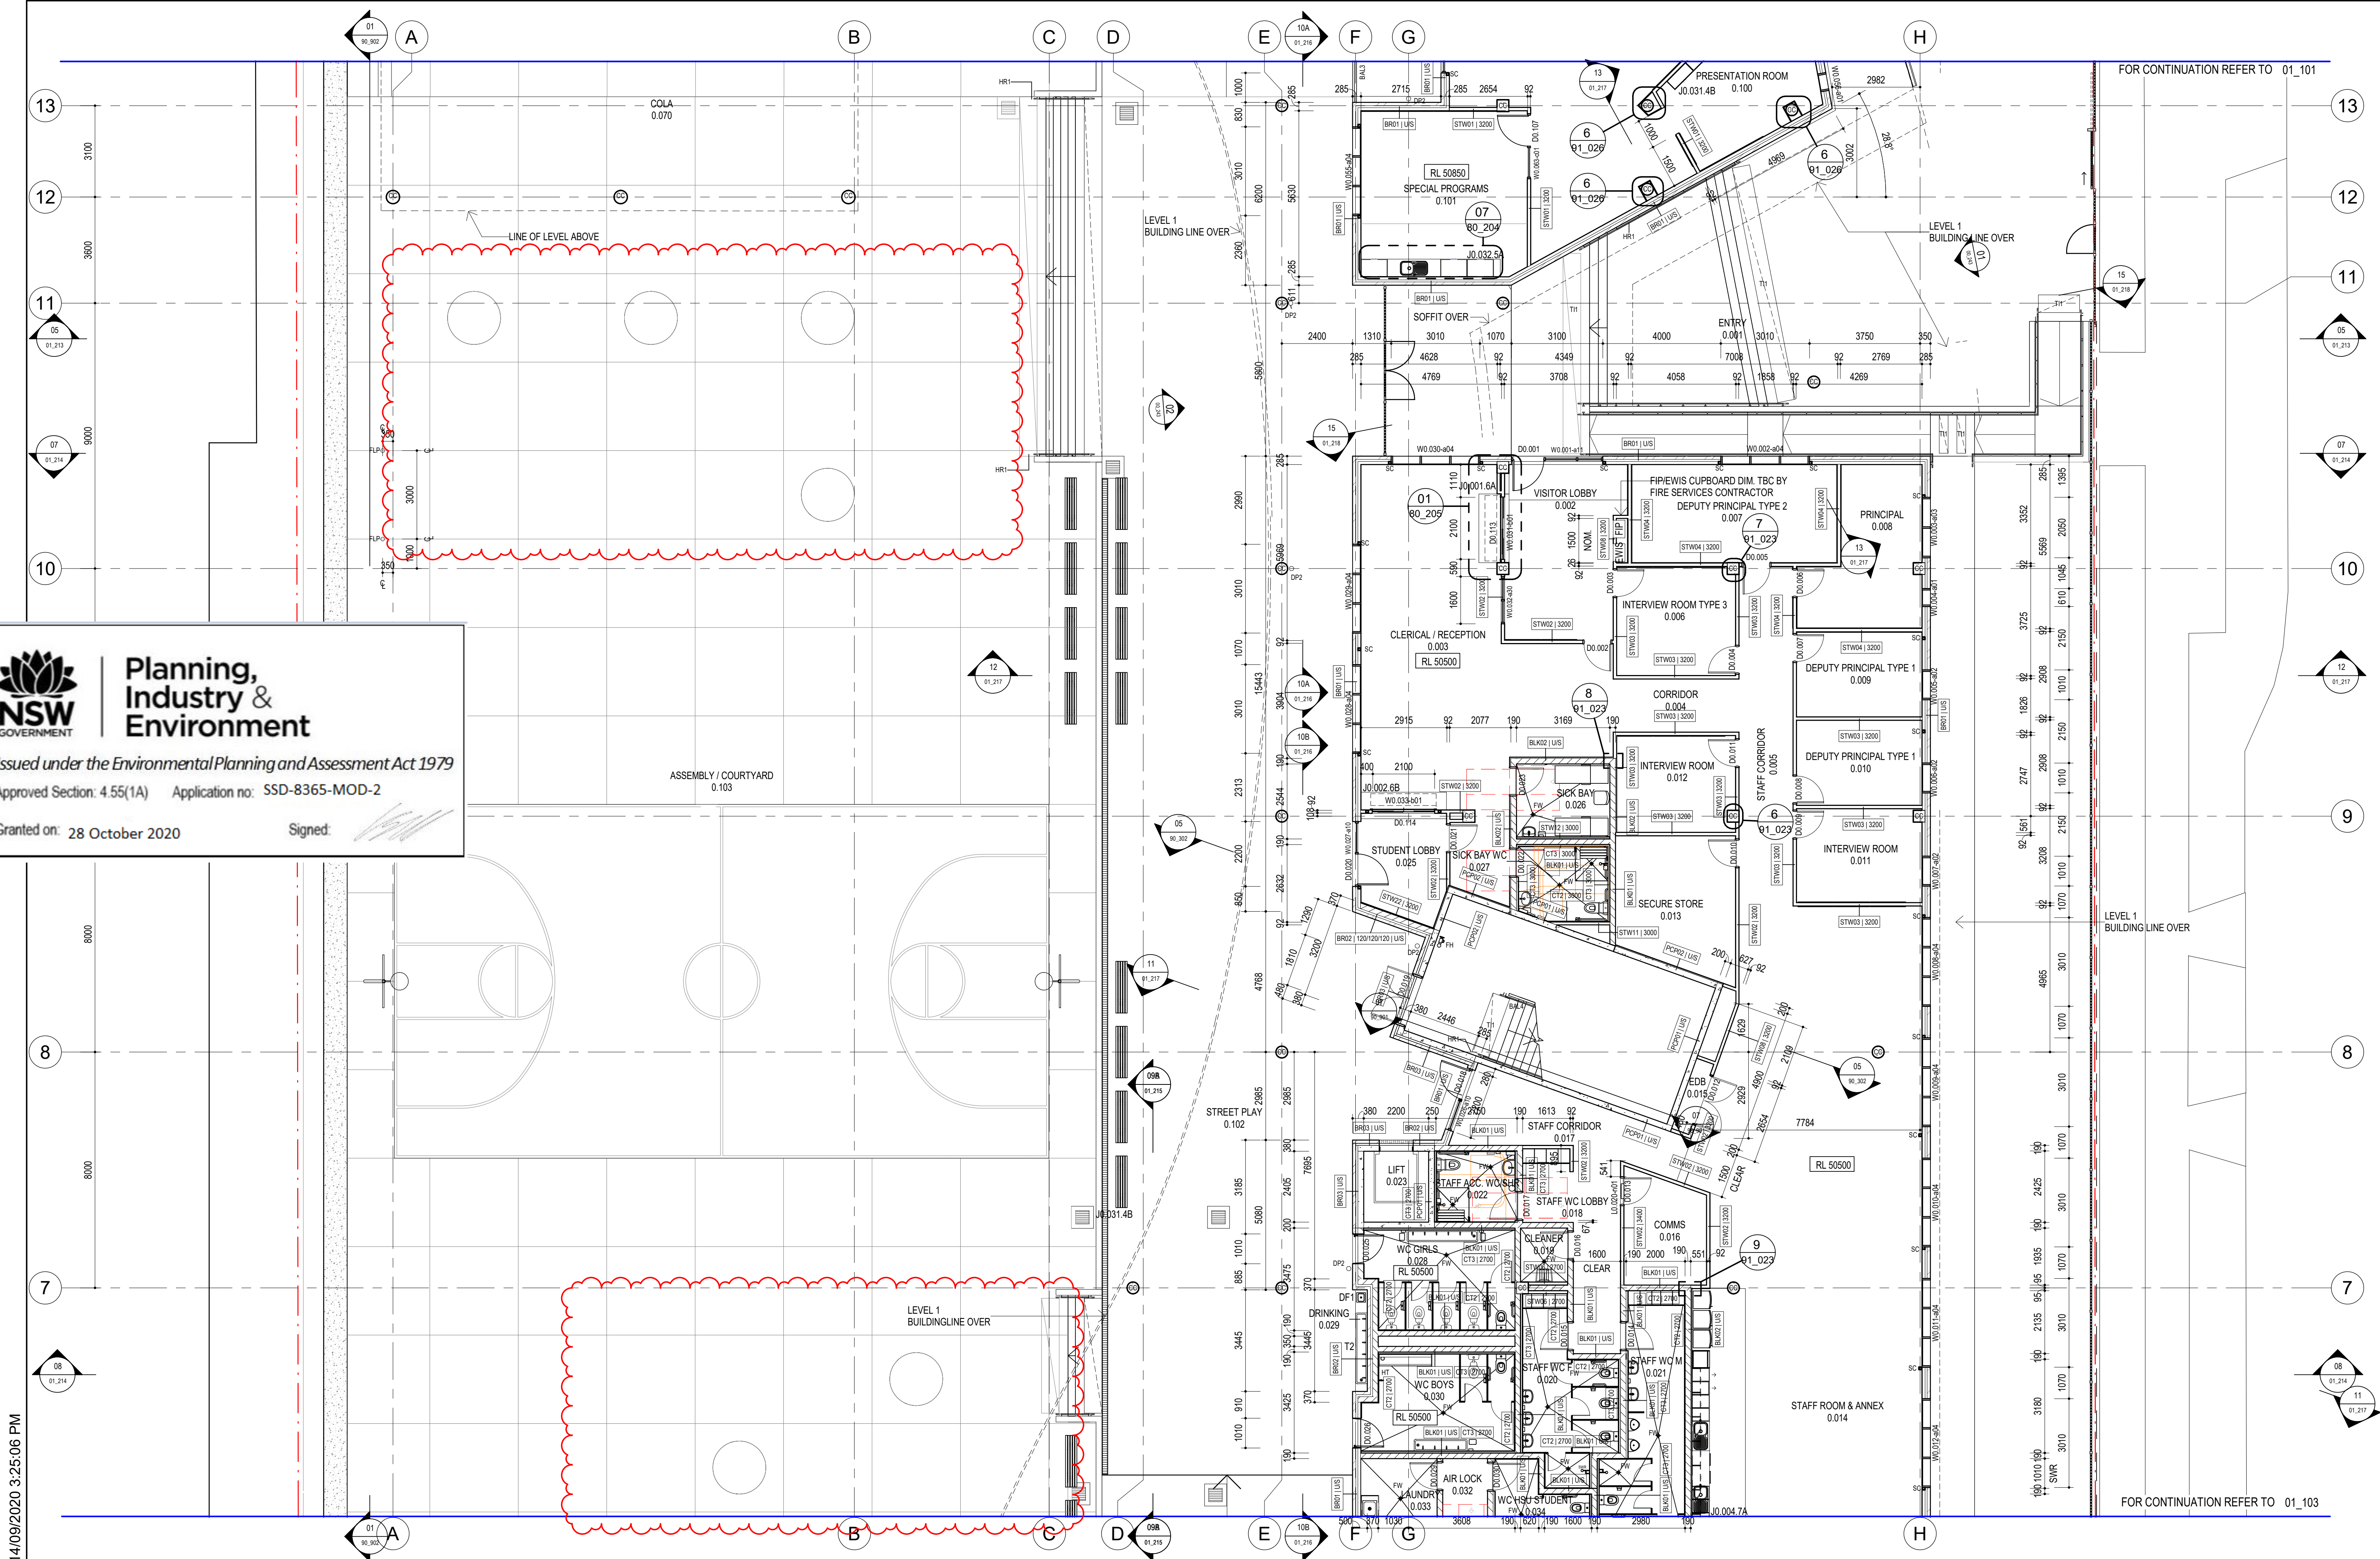

FOR CONTINUATION REFER TO 01_101

FOR CONTINUATION REFER TO 01_103

ISSUE FOR CONSTRUCTION

14/09/2020 3:25:26 PM



Planning,
Industry &
Environment

Issued under the Environmental Planning and Assessment Act 1979

Approved Section: 4.55(1A) Application no: SSD-8365-MOD-2


Granted on: 28 October 2020

Signed:

REV	BY	DATE	DESCRIPTION
013	MW	07.02.20	ADD SCs TO MATCH SHOP DRAWINGS
014	MW	03.04.20	ADD STORE DOORS, MOVE WITHDRAWAL DOOR
015	MW	17.04.20	AMEND WALL TYPE STW10 TO STW06
016	MW	24.04.20	ADD AMEND WALL DOOR WINDOW SETOUT DIMENSIONS
017	MW	01.05.20	WINDOW W0.022 CHANGED FROM TYPE a12 TO a13
018	MW	01.06.20	AMEND STAIR INTERNAL BALUSTRADE
019	MW	24.08.20	SETOUT JOINERY
020	MW	14.09.20	AMEND PLAY AREA PATH & POSITION OF TREES

LEGEND

KEY PLAN

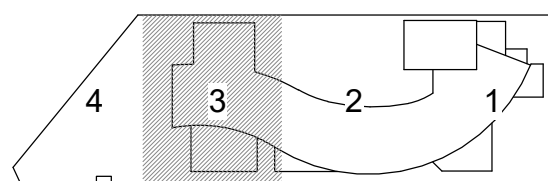

STRUCTURE, CIVIL & HYDRAULIC
WOOLACOTT'S ENGINEERS
T: 02 9291 0000
WEB: www.pp-a.com.au
Nominated Architect
Vice President NSW reg No 5045

PERUMAL PEDAVOLI ARCHITECTS
T: 02 9291 0000
WEB: www.pp-a.com.au
Nominated Architect
Vice President NSW reg No 5045

PEDAVOLI
ARCHITECTS

PENSHURST PUBLIC SCHOOL
18 Arcadia Street, Penshurst

DRAWING NUMBER
FLOOR PLAN - LEVEL 0 - PART 3

CONTRACT NUMBER
SINSW-18-1257

PROJECT NORTH

DRAWN

CHECKED

VERIFIED

DATE

14 SEPTEMBER 2020

Author

Checker

Approver

REVISION

PROJECT CODE

DISCIPLINE

PHASE

SERIES NUMBER

3199-ARC-CD-01_103

020

SCALE 1:100 @ A1

ISSUE FOR CONSTRUCTION

[illegible]

PEDAVOLI
ARCHITECTS

DRAWING NAME

CONTRACT NUMBER		0 1000 2000 3000 4000 5000 10000				
SINSW-18-1257		SCALE 1 : 100 @ A1				
PROJECT NORTH		DRAWN	CHECKED	VERIFIED	DATE	
		Author	Checker	Approver	23 SEPTEMBER 2020	
DRAWING NUMBER					REVISION	
PROJECT CODE		DISCIPLINE	PHASE	SERIES NUMBER		
3199-ARC-CD-01_202						011

14/09/2020 3:26:04 PM



Issued under the Environmental Planning and Assessment Act 1979

Approved Section: 4.55(1A) Application no: SSD-8365-MOD-2

Granted on: 28 October 2020

Signed:



FOR CONTINUATION REFER TO 01_401

FOR CONTINUATION REFER TO 01_403


AWP LEGEND

- AWP1-A - PEWTER COLOUR
- AWP1-B - SKY COLOUR
- AWP1-C - GREEN COLOUR
- AWP2-A - PEWTER COLOUR

REV	BY	DATE	DESCRIPTION
01	RO	17.05.19	ISSUE FOR CONSTRUCTION
02	RO	05.06.19	SICK BAY SHOWER ROTATED TO COMPLY WITH DDA
03	MW	01.07.19	ADD PAINT FINISH TO CONCRETE COLS
04	MW	28.02.20	ADD SICK BAY AND SICK BAY WC ROOM NAMENUMBER
05	MW	21.05.20	ADD CODES ONTO ALL ACOUSTIC WALL PANELLING
06	MW	28.07.20	AMEND EXTENT OF FB2, ADD COLOUR CODING TO AWP1
07	MW	14.09.20	AMEND POSITION OF TREES

LEGEND

KEY PLAN

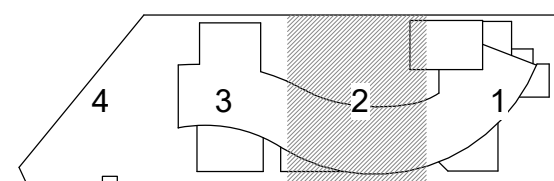

STRUCTURE, CIVIL & HYDRAULIC
WOOLACOTT'S ENGINEERS
T: 02 9291 0000
WEB: www.pp-pa.com.au
Nominated Architect
Vice President NSW reg no 5045

PERIMETER PEDAVOLI ARCHITECTS
T: 02 9291 0000
WEB: www.pp-pa.com.au
Nominated Architect
Vice President NSW reg no 5045

BCA GROUP P/LA
T: 02 8355 3160

LANDSCAPE
LORNA HARRISON P/L
T: 02 9655 1147

STATUTORY PLANNER
DON FOX PLANNING P/L
T: 02 9473 4014

PEDAVOLI
ARCHITECTS

PENSHURST PUBLIC SCHOOL
18 Arcadia Street, Penshurst

DRAWING NAME
FINISHES PLAN - LEVEL 0 - PART 2

CONTRACT NUMBER
SINSW-18-1257

PROJECT NORTH

DRAWN

CHECKED

VERIFIED

DATE

Author

Checker

Approver

14 SEPTEMBER 2020

DRAWING NUMBER

PROJECT CODE

DISCIPLINE

PHASE

SERIES NUMBER

3199-ARC-CD-01_402

07

REVISION

SCALE As indicated @ A1

10000

5000

4000

3000

2000

1000

0

ISSUE FOR CONSTRUCTION

14/09/2020 3:26:36 PM



Issued under the Environmental Planning and Assessment Act 1979

Approved Section: 4.55(1A) Application no: SSD-8365-MOD-2


Granted on: 28 October 2020

Signed:

REV	BY	DATE	DESCRIPTION
01	RO	17.05.19	ISSUE FOR CONSTRUCTION
02	MW	01.07.19	ADD PAINT FINISH TO CONCRETE COLS
03	BS	26.07.19	FLOOR FINISH AMENDED
04	MW	16.10.19	ADD STAIR G4 & AMEND OUTDOOR AREAS. ISSUED FOR S4.55(1A)
05	MW	28.11.19	STAIR AMENDMENTS. FINISHES TO WALLS ADDED
06	MW	21.05.20	ADD CODES ONTO ALL ACOUSTIC WALL PANELLING
07	MW	28.07.20	ADD COLOUR CODING TO AWP
08	MW	14.09.20	AMEND PLAY AREA PATH & POSITION OF TREES

LEGEND

KEY PLAN

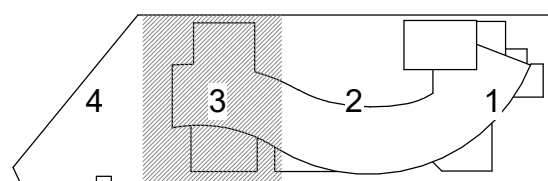

STRUCTURE, CIVIL & HYDRAULIC
WOOLACOTT'S ENGINEERS
T: 02 9291 0000
F: 02 9291 0001
WEB: www.pp-a.com.au
Nominated Architect
Vince Pedavoli NSW reg No 5045

MECH, ELECT, IT, COMMS & SEC.
JSH CONSULTING
T: 02 9437 1000

BCA
GROUP PLD
T: 02 8355 3160

LANDSCAPE
LORNA HARRISON PL
T: 02 9555 1147

PERUMAL PEDAVOLI ARCHITECTS
T: 02 9291 0000
F: 02 9291 0001
WEB: www.pp-a.com.au
Nominated Architect
Vince Pedavoli NSW reg No 5045

STATUTORY PLANNER
DON FOX PLANNING PL
T: 02 9473 4014

PEDAVOLI ARCHITECTS

PENSHURST PUBLIC SCHOOL
18 Arcadia Street, Penshurst

DRAWING NAME
FINISHES PLAN - LEVEL 0 - PART 3

CONTRACT NUMBER
SINSW-18-1257

PROJECT NORTH

DRAWN

CHECKED

VERIFIED

DATE

Author

Checker

Approver

14 SEPTEMBER 2020

DRAWING NUMBER

PROJECT CODE

DISCIPLINE

PHASE

SERIES NUMBER

3199-ARC-CD-01_403

REVISION

08

SCALE As indicated @ A1

10000

0

1000

2000

3000

4000

5000

10000

SCALE As indicated @ A1

0

1000

2000

3000

4000

5000

10000

SCALE As indicated @ A1

0

1000

2000

3000

4000

5000

10000

SCALE As indicated @ A1

0

1000

2000

3000

4000

5000

10000

SCALE As indicated @ A1

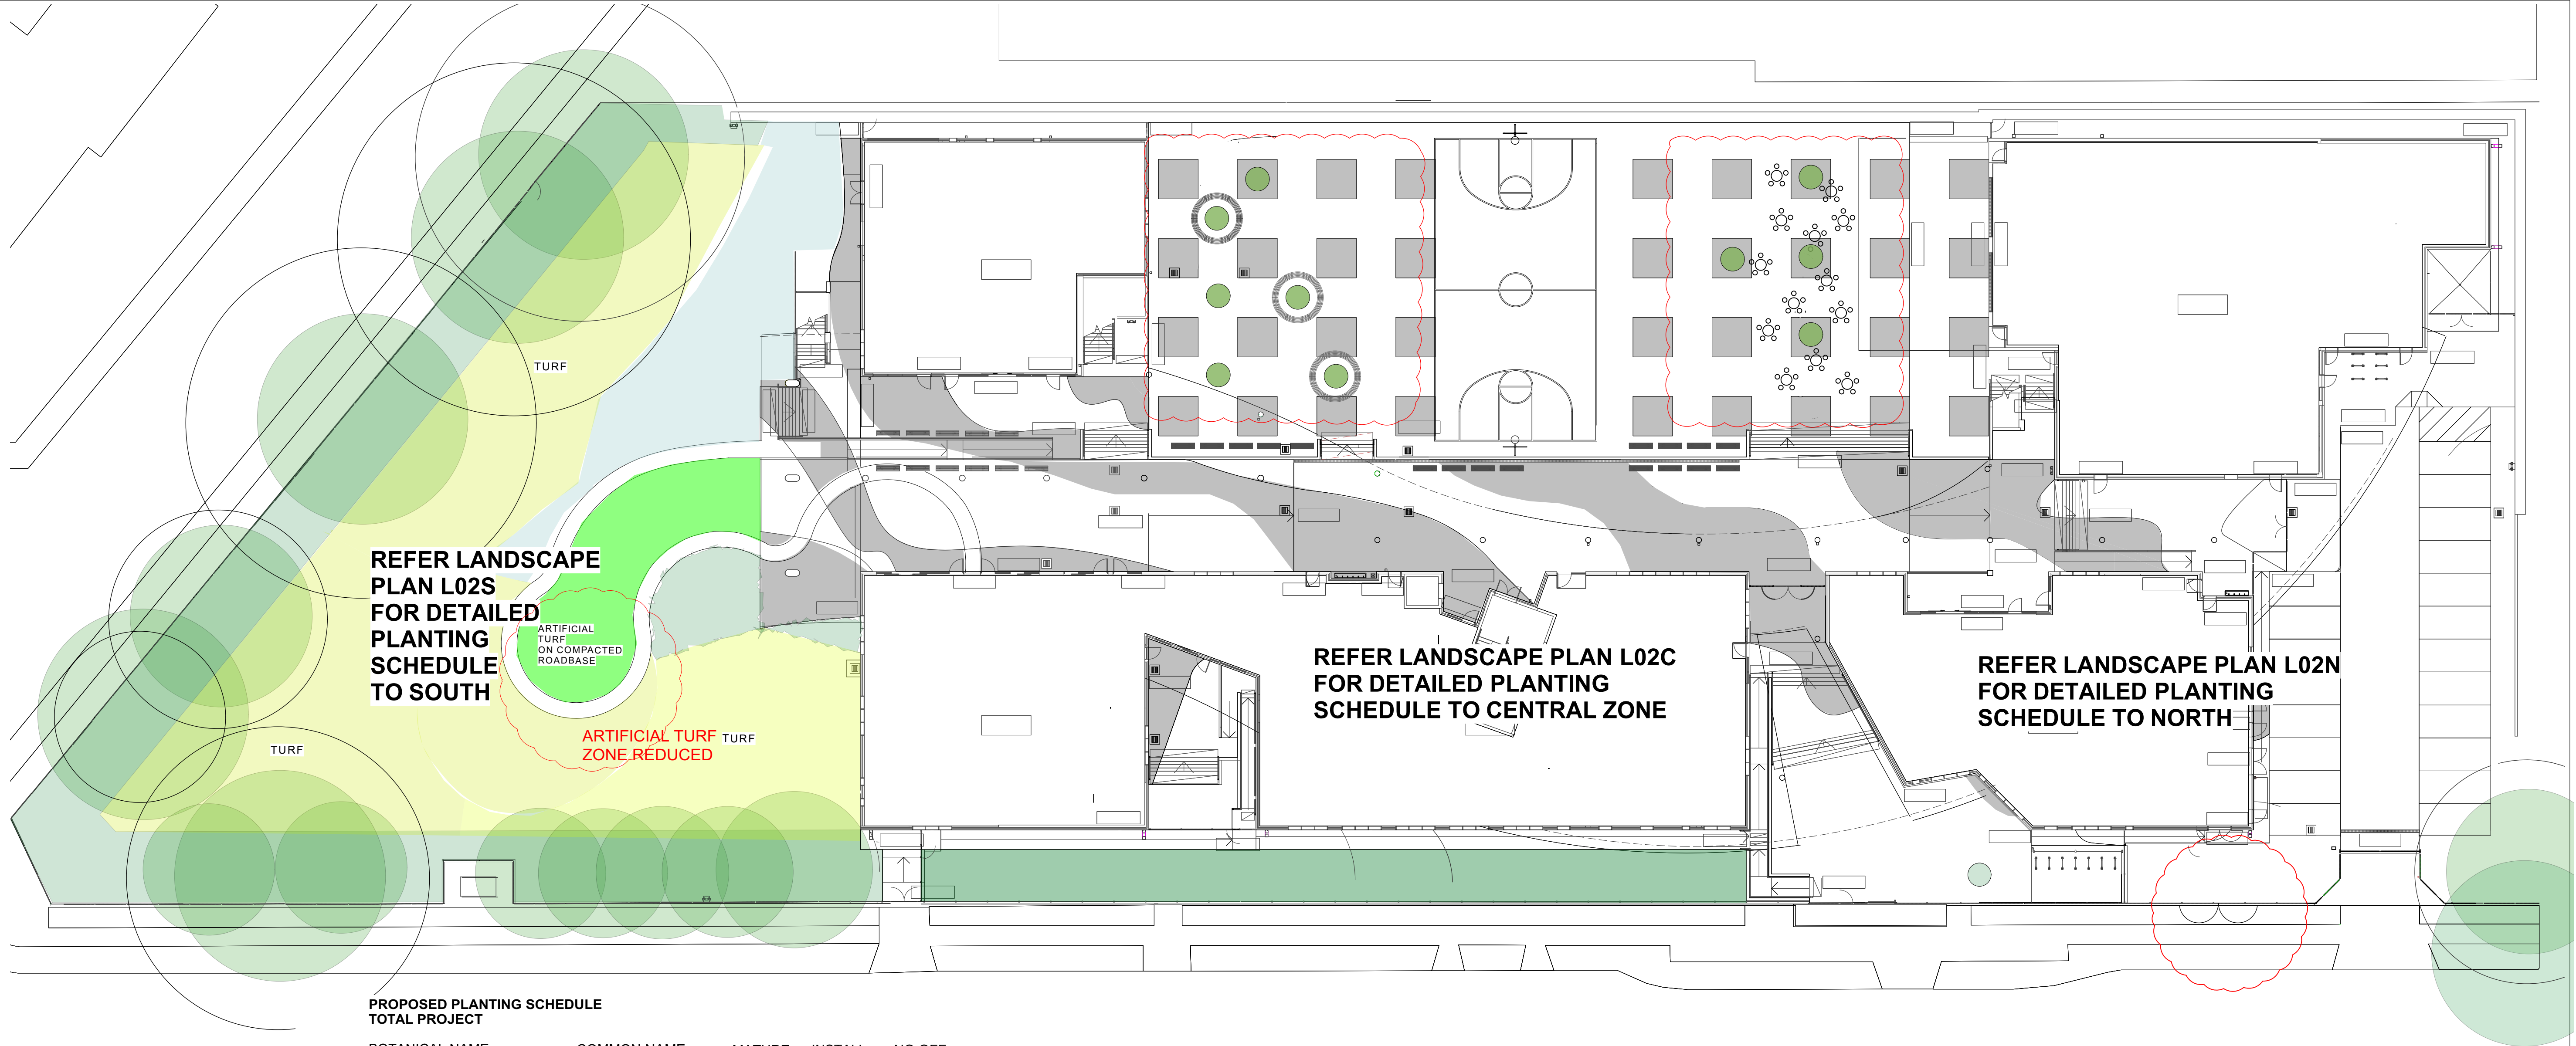

PROPOSED PLANTING SCHEDULE
TOTAL PROJECT

BOTANICAL NAME	COMMON NAME	MATURE H x W	INSTALL POT SIZE	NO OFF
ARCADIA STREET DECIDUOUS TREES				
Pyrus calleryana 'Cleveland Street'	Pear Tree 'Cleveland Street'	11 x 3-6	400 litre	11
ARCADIA STREET EVERGREEN TREE				
Lophostemon confertus	Brush Box	8 x 8	400 litre	1
EVERGREEN SHRUBS TO NORTH WEST BOUNDARY				
Acmena smithii 'Redhead'	Lilly Pilly	4 x 2	100 litre	16
MEDIUM SCALE FLOWERING TREE TO CENTRAL COURTYARD				
Lagerstroemia 'Natchez'	Crepe Myrtle	7 x 5	200 litre	10
PAPERBARK FOREST				
Melaleuca decora	White Cloud Tree	8 x 5	100 litre	10
Melaleuca linariifolia	Snow in Summer	8 x 5	100 litre	10
Melaleuca quinquenervia	Prickly Paperbark	6 x 3	100 litre	25
Melaleuca styphelioides	Broad Leaved Paperbark	7 x 5	100 litre	10
EVERGREEN NATIVE TREES				
Backhousia myrtifolia	Cinnamon Myrtle	5 x 2	100 litre	2
Cupaniopsis ancardioides	Tuckeroo	8 x 6	100 litre	5
Tristania luscious	Water Gum	7 x 7	100 litre	2
MULCHED MASS PLANTING - SHRUBS				
Callistemon 'Scarlet Flame'	Bottlebrush	1 x 1	200mm	130
Grevillea 'Crimson Villea'	Grevillea	1 x 1	200mm	130
Westringia 'Grey Box'	Coastal Rosemary spp	1 x 1	200mm	196
GRASSES + CLUMPING PLANTS				
Doryanthes excelsa	Gymea Lily	1 x 1	25 litre	25
Liriope 'Amethyst'	Liriope 'Amethyst'	40 x 40	150mm	90
Liriope 'Just Right'	Liriope 'Just Right'	50 x 50	150mm	680
Lomandra longifolia	Spiny Mat rush	1 x 1	150mm	65
Lomandra 'Shara'	Lomandra 'Shara'	600 x 600	150mm	1686
Lomandra 'Tanika'	Tanika	400x 400	150mm	243
GROUND COVERS				
Acacia cognate 'Limeight'	Wattle	400 x 600	150mm	100
CLIMBERS				
Tracehiospermum jasminoides	Star Jasmine	-	200mm	48
Pandorea jasminoides	Bower Vine	-	200mm	48

LEGEND

- EXISTING TREES TO BE RETAINED
- WETLAND GRASSES PLANTED INTO BANKS AND DRAINAGE SWALE INTO EROSION CONTROL FABRIC
- NATURAL TURF ON GRADE
- STREET FURNITURE AUSTRALIA CURVED BENCH SEATING
- STREET FURNITURE AUSTRALIA METAL CAFE TABLES AND STOOLS FOR OUTDOOR EATING/GATHERING
- 3-6 YEARS HEARING IMPAIRED COURTYARD: ARTIFICIAL TURF



Planning,
Industry &
Environment

Issued under the Environmental Planning and Assessment Act 1979

Approved Section: 4.55(1A) Application no: SSD-8365-MOD-2

Granted on: 28 October 2020 Signed: 

REV	BY	DATE	DESCRIPTION
1	LH	10/05/2019	ISSUED FOR CONSTRUCTION
2	LH	17/10/19	ISSUED FOR S4.55 (1A)
3	LH	04/12/19	UPDATE STAIR 1, REISSUE FOR CONSTRUCTION
4	LH	25/02/20	TREES MOVED MARGINALLY TO BE 3M MIN FROM ROOF OVERHANG, Dianne Little Jess REPLACED WITH Liriope species
5	LH	27/04/20	AMEND POSITION OF DRIVEWAY GATE + ADJACENT FENCES, REDUCE STAIR WIDTH
6	LH	14/08/20	ARTIFICIAL TRUF ZONE REDUCED, TREE LOCATIONS AMENDED
7	LH	22/09/20	PLANTING TO NW BOUNDARY CHANGED TO LILLYPILLY HEDGE




Education

STRUC, CIVIL & HYD
WOOLACOTT'S ENGINEERS
T: 02 82031500
WEB: www.pp-a.com.au
MECH, ELEC, IT, COMMS & SEC.
JHA CONSULTING
T: 02 9437 1000
BCA GROUP DLA
T: 02 8555 3160
STATUTORY PLANNER
DON FOX PLANNING PT
T: 02 9473 4914

PERUMAL PEDAVOLI ARCHITECTS
T: +61 2 9261 0000
WEB: www.pp-a.com.au
Nominated Architect:
Vince Pedavoli NSW reg No. 5045


CONTRACT NUMBER
SINSW-18-1257

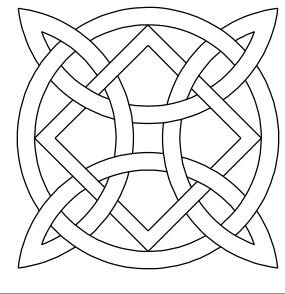

LORNA HARRISON
LANDSCAPE ARCHITECTS
68 Beattie Street
BALMAIN
NSW 2041
M 0403350023
E lorna@landarchitects.com

PENSHURST PUBLIC SCHOOL
18 Arcadia Street, Penshurst

LANDSCAPE SITE PLAN
GROUND LEVEL

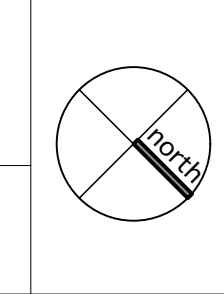

0m 5m 10m 15m 20m 25m


SCALE 1:250 @ A1

10 MAY 2019

PROJECT	DISCIPLINE	PHASE	SERIES NUMBER	REVISION
555	LAN	CD	02	7

INDIVIDUAL TREES IN PAVING
1800mm DIAMETER PLANTING HOLE
6 LN
underplanted with
16 Lomandra 'Tanika' per tree

INDIVIDUAL TREES IN PAVING
1500mm DIAMETER PLANTNG HOLE
4 LN
underplanted with
9 Lomandra 'Tanika' per tree

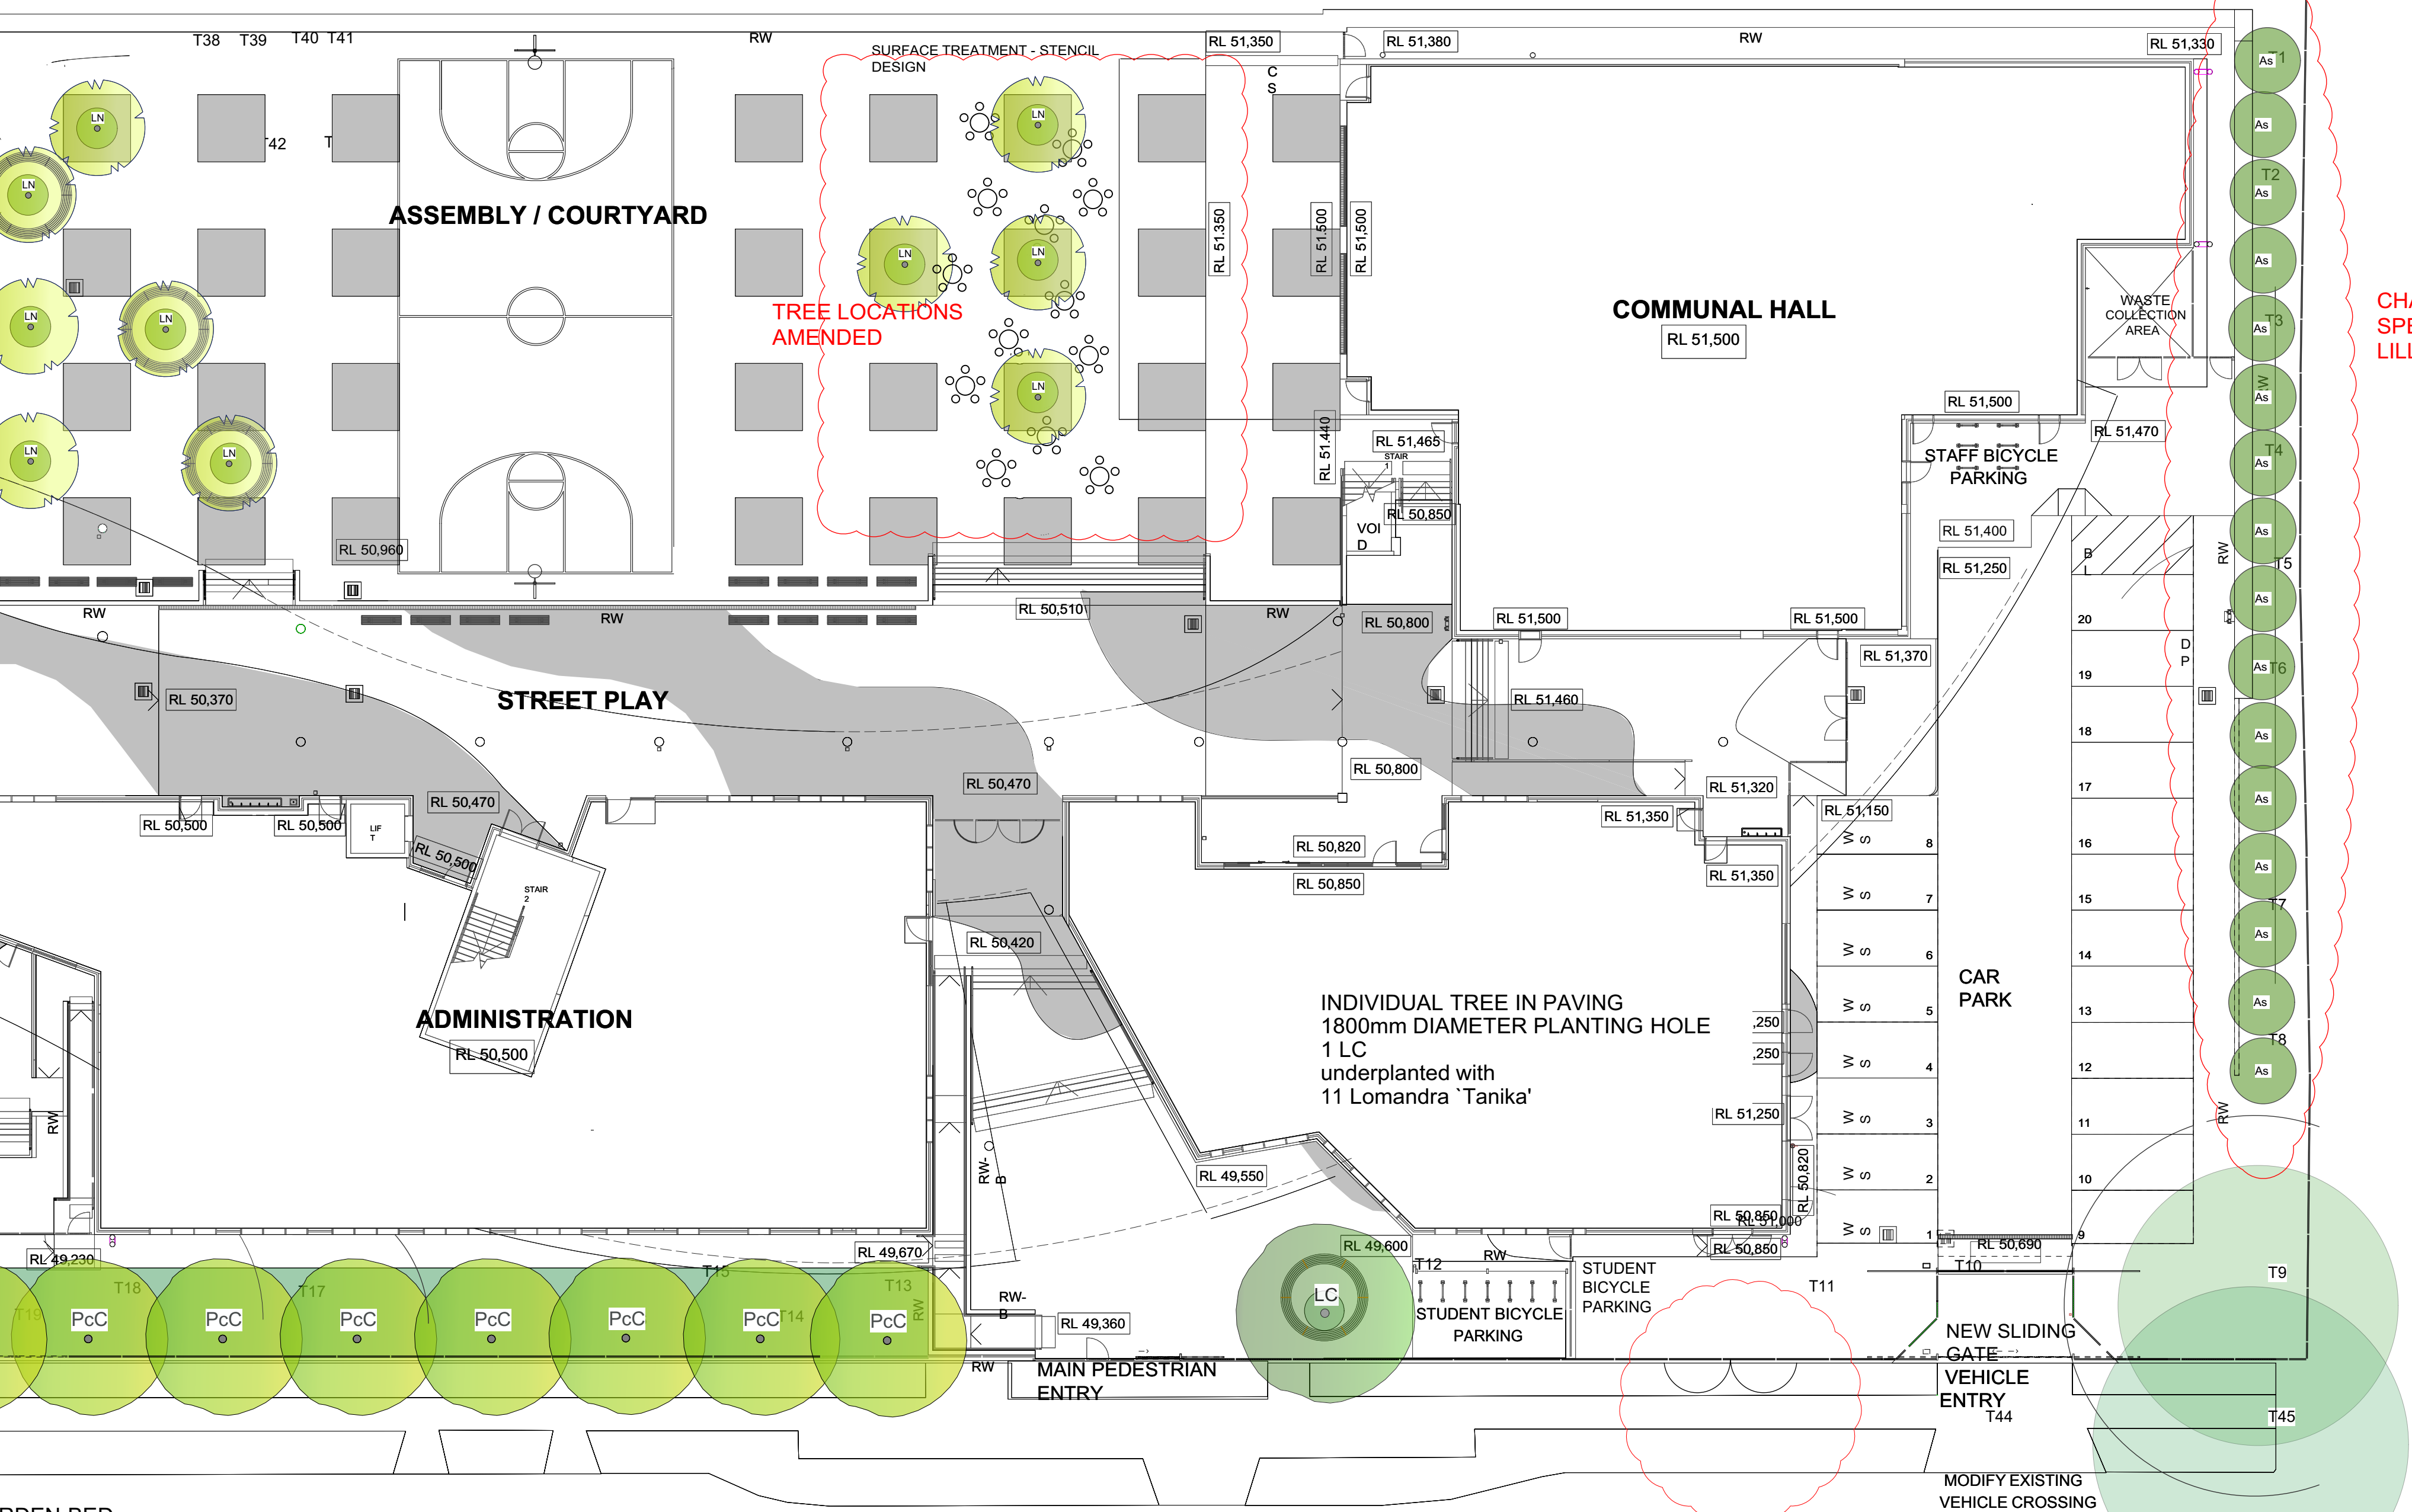

CHANGE OF PLANT
SPECIES TO
LILYPILLY - ACMENA

SHRUBS IN MULCHED MASS
PLANTING BED
16 X 100 LITRE
Acmena smithii 'Redhead'

PROPOSED PLANTING SCHEDULE
THIS SHEET

COMMON NAME	MATURE H x W	INSTALL POT SIZE	NO OFF
Acmena smithii 'Redhead'	4 x 2	100 litre	16
Crepe Myrtle	7 x 5	200 litre	4
Lomandra 'Tanika' 600 x 600	150mm		36

EXISTING TREE
RETAINED

RDEN BED
'tree'

12 ARCADIA STREET



Planning,
Industry &
Environment

Issued under the Environmental Planning and Assessment Act 1979

Approved Section: 4.55(1A) Application no: SSD-8365-MOD-2

Granted on: 28 October 2020 Signed: 




Education

STRUC. CIVIL & HYD
WOODCOTT'S ENGINEERS
T: 02 82031500
MECH. ELEC. IT, COMMS & SEC.
JHA CONSULTING
T: 02 9437 1000
BCA
GROUP DLA
T: 02 8355 3160
STATUTORY PLANNER
DON FOX PLANNING P/L
T: 02 9473 4914


PERUMAL PEDAVOLI ARCHITECTS
T: +61 2 9261 0000
WEB: www.pp-a.com.au
Nominated Architect:
Vince Pedavoli NSW reg no. 5045

CONTRACT NUMBER
SINSW-18-1257

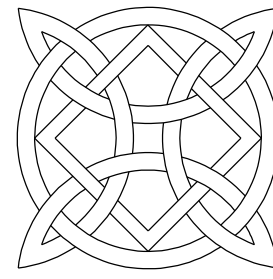

LORNA HARRISON
LANDSCAPE ARCHITECTS
68 Beattie Street
BALMAIN
NSW 2041
M 0403350023
E lorna@landarchitects.com

PENSHURST PUBLIC SCHOOL
18 Arcadia Street, Penhurst
LANDSCAPE SITE PLAN NORTH

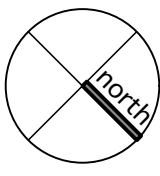

PROJECT	DISCIPLINE	PHASE	SERIES NUMBER	REVISION
555	LAN	CD	02_N	6

ISSUED FOR CONSTRUCTION

Random mix of:-
10 *Melaleuca decora*
10 *Melaleuca linariifolia*
25 *Melaleuca quinquenervia*
10 *Melaleuca styphelioides*
underplanted with
1686 *Lomandra`Shara`* @ 6/m2

FOREST ROAD

ARTIFICIAL
TURF EXTENT
REDUCED

PROPOSED
SUB STATION

INDIVIDUAL TREES IN TURF
2 *Tristaniopsis* 'Luscious'
2 *Cupaniopsis anacardioides*

MULCHED MASS PLANTED GARDEN BED
with timber edge
Random mix of:-
2 Backhousia myrtifolia
3 Cupaniopsis anacardioides
underplanted with
25 Doryanthes excelsa
100 Lomandra 'Tanika' @ 4/m2
90 Liriope 'Amethyst' @ 6/m2

BOTANICAL NAME	COMMON NAME	MATURE H x W	INSTALL NO OFF POT SIZE
PAPERBARK FOREST			
Melaleuca decora	White Cloud Tree	8 x 5	100 litre 10
Melaleuca linariifolia	Snow in Summer	8 x 5	100 litre 10
Melaleuca quinquenervia	Prickly Paperbark	6 x 3	100 litre 25
Melaleuca styphelioides	Broad Leaved Paperbark	7 x 5	100 litre 10
EVERGREEN NATIVE TREES			
Backhousia myrtifolia	Cinnamon Myrtle	5 x 2	100 litre 2
Cupaniopsis ancardioides	Tuckeroo	8 x 6	100 litre 5
Tristaniopsis 'Luscious'	Water Gum	7 x 7	100 litre 2
MULCHED MASS PLANTING - SHRUBS			
Callistemon spp	Bottlebrush	1 x 1	200mm 150
Grevillea spp	Grevillea	1 x 1	200mm 150
GRASSES + CLUMPING PLANTS			
Liriope 'Amethyst'	Liriope 'Amethyst'	400 x 400	150mm 90
Doryanthes excelsa	Gynea Lily	1 x 1	25 litre 25
Liriope 'Just Right'	Liriope	200 x 300	150mm 100
Lomandra 'Tanika'	Lomandra 'Tanika'	600 x 600	150mm 100
Lomandra 'Shara'	Lomandra 'Shara'	600 x 600	150mm 1686
GROUND COVERS			
Acacia cognate 'Limelight'	Wattle	400 x 600	150mm 150



Issued under the Environmental Planning and Assessment Act 1979

Approved Section: 4.55(1A) Application no: SSD-8365-MOD-2

Granted on: 28 October 2020

Signed:


[illegible]

Education

STRUC, CIVIL & HYD WOOLACOTTS ENGINEERS T: 02 82031500
MECH, ELEC, IT, COMMS & SEC JHA CONSULTING T: 02 9437 1000
BCA GROUP DLA T: 02 8355 3160
STATUTORY PLANNER DON FOX PLANNING P/L T: 02 9473 4914

PERUMAL PEDAVOLI ARCHITECTS
T: +61 2 9291 0000
WEB: www.pp-a.com.au
Nominated Architect:
Vince Pedavoli NSW reg No. 5045



CONTRACT NUMBER
SINSW-18-1257

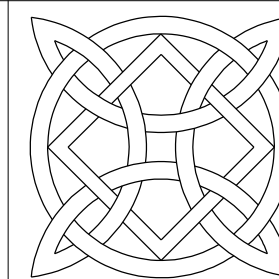

LORNA HARRISON
LANDSCAPE ARCHITECTS
68 Beattie Street
BALMAIN
NSW 2041
M 0403350023
E lorna@landarchitects.com


PENSHURST PUBLIC SCHOOL

18 Arcadia Street, Penshurst

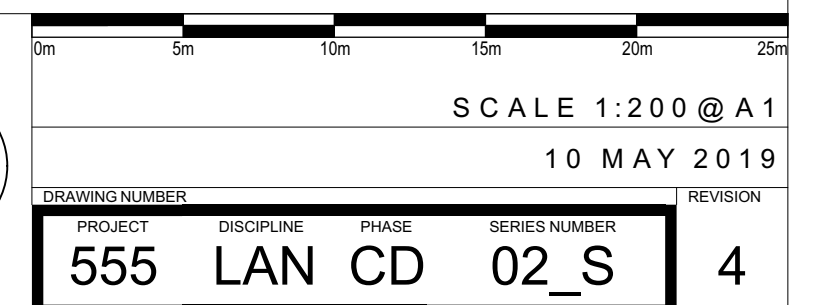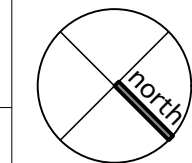LANDSCAPE SITE PLAN
GROUND LEVEL SOUTH

ISSUED FOR CONSTRUCTION

PLOT DATE 27/9/20

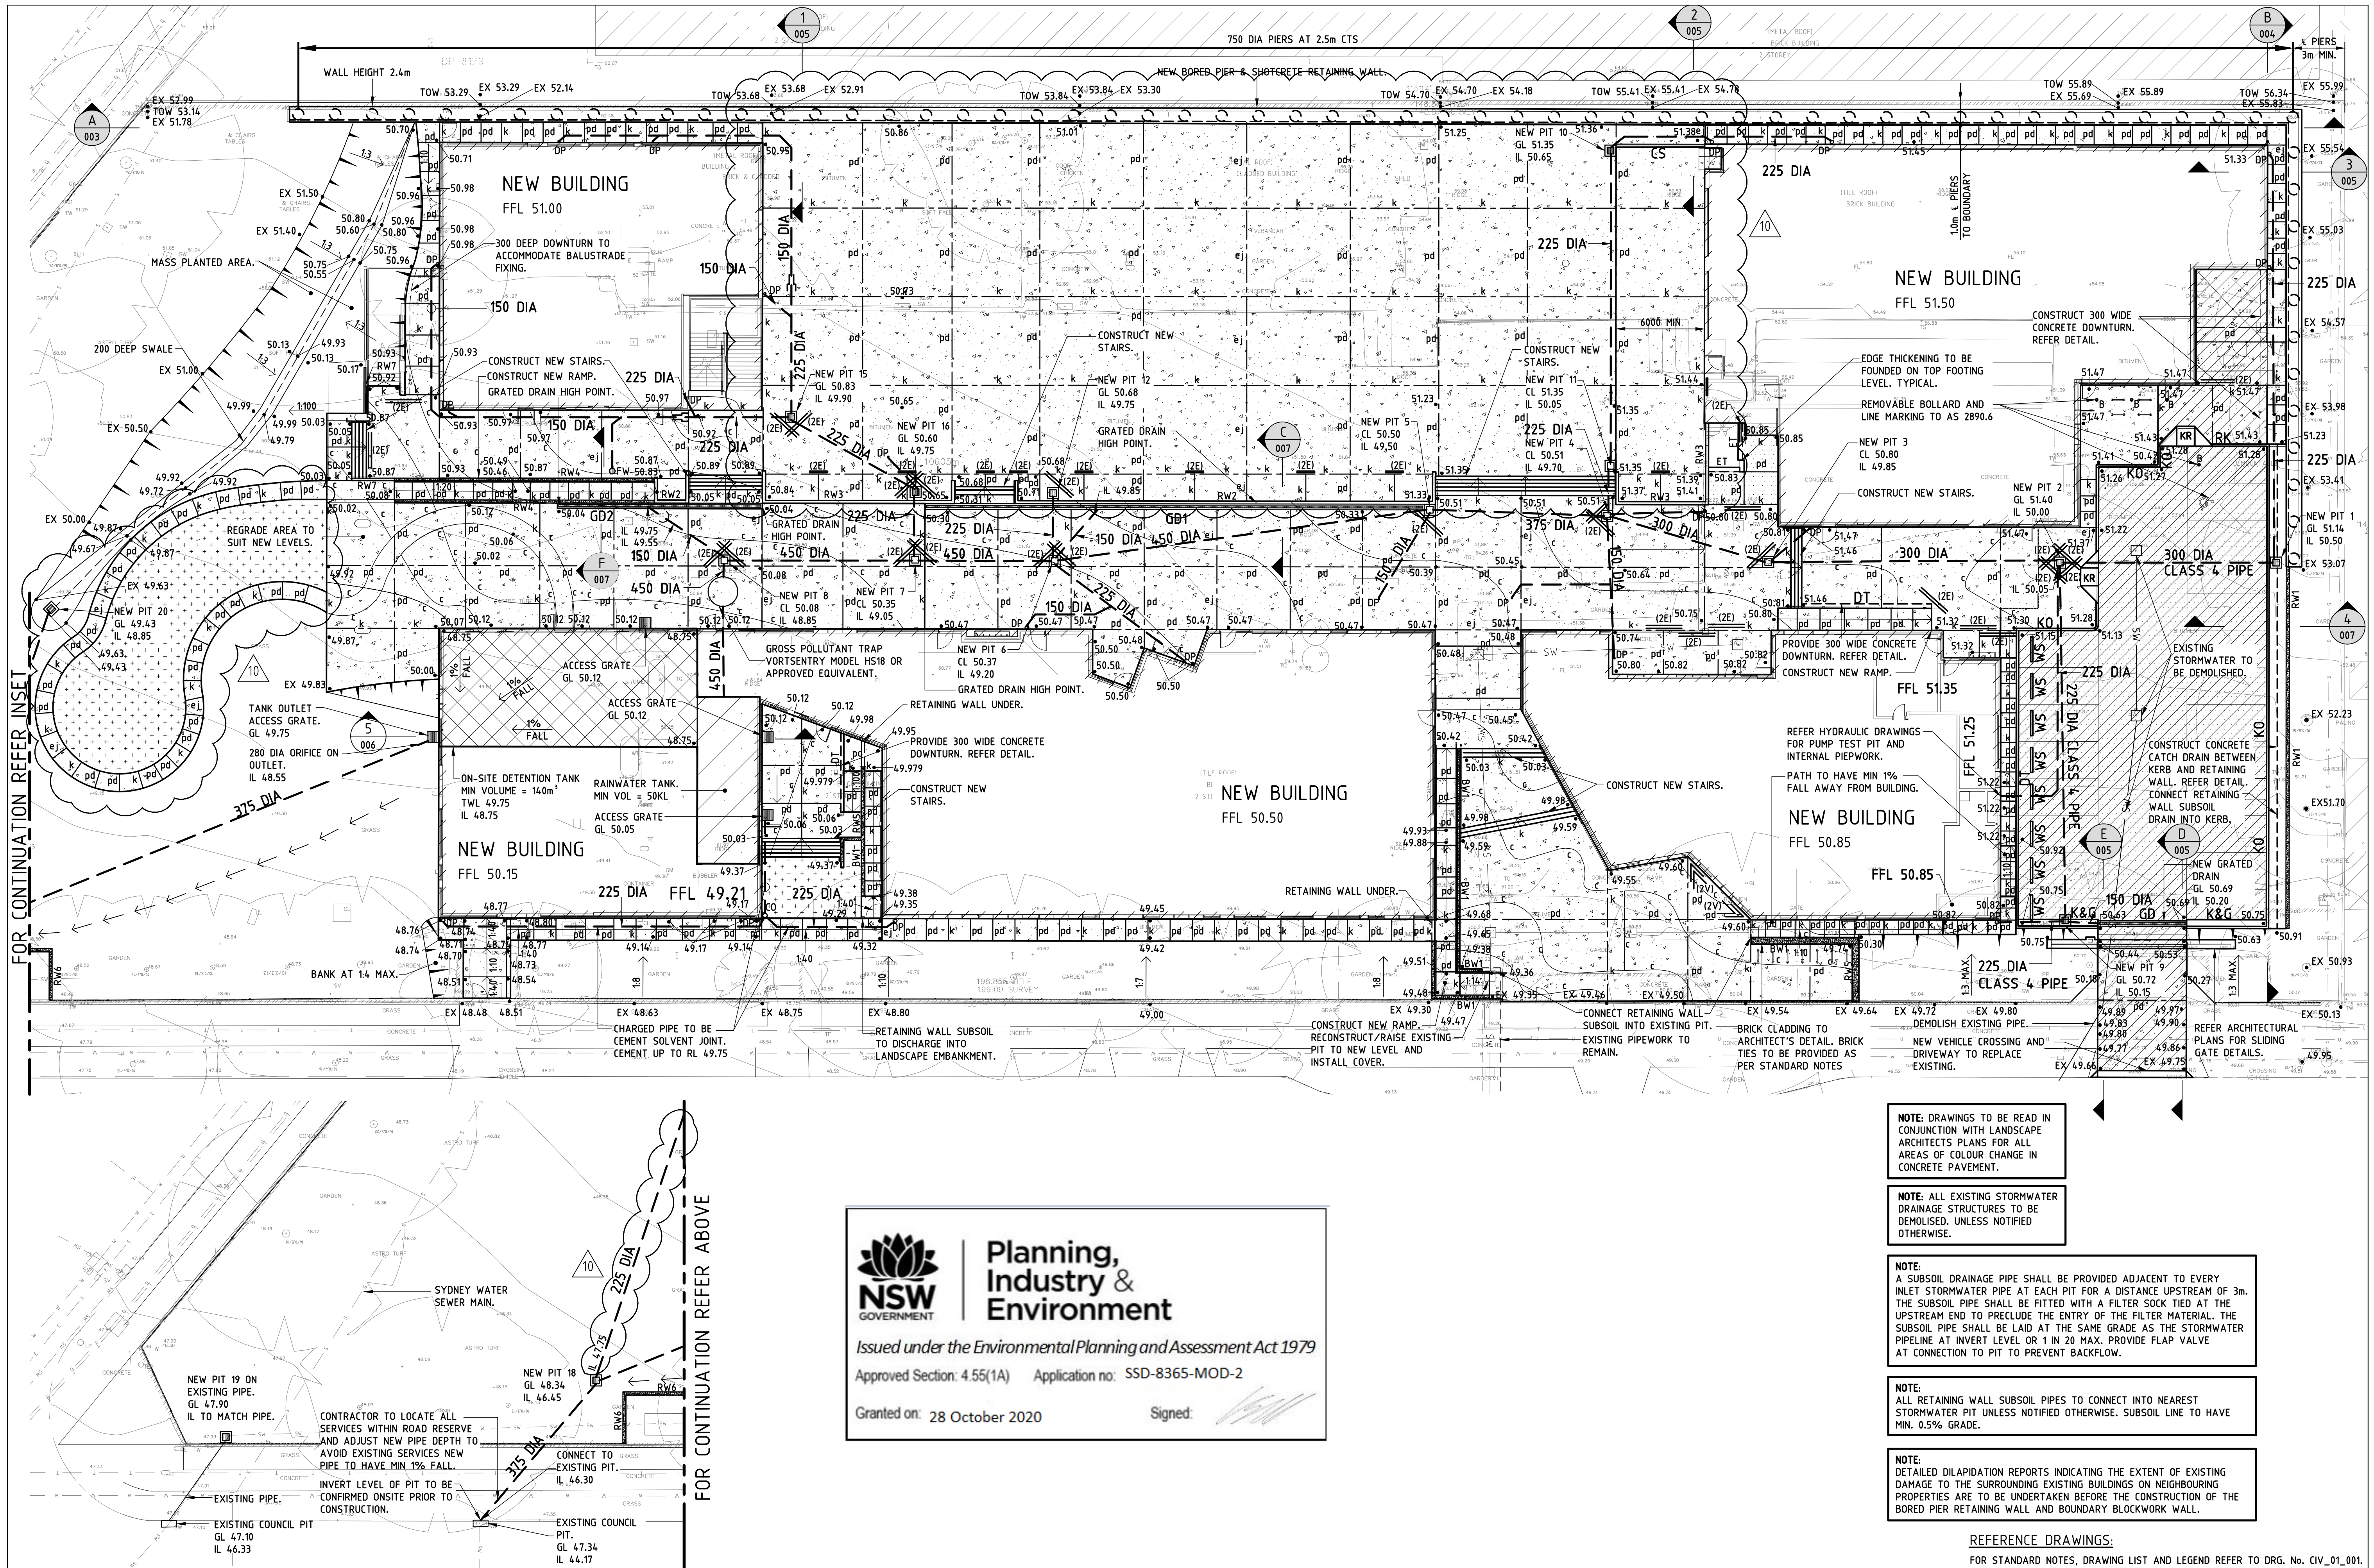

Planning,
Industry &
Environment

Issued under the Environmental Planning and Assessment Act 1979

Approved Section: 4.55(1A) Application no: SSD-8365-MOD-2

Granted on: 28 October 2020

Signed:

Woolacotts
CONSULTING ENGINEERS
T: +61 2 8231 1000 | www.woolacotts.com.au
Ground Floor, 12a Brown Street, Chatswood, NSW 2067

Job Number: 16-242
Approved: SETB 10.05.19
Verified: AP 31.08.18
Prepared: JK 31.08.18



Education

STRUCTURE, CIVIL & HYDRAULIC
WOOLACOTT'S ENGINEERS
T: 02 8231 1000
MECH, ELECT, IT, COMMS & SEC.
JHA CONSULTING
T: 02 9437 1000
BCA
GROUP DIA
T: 02 8355 3160
LANDSCAPE
LORNA HARRISON PIL
T: 02 9655 1147

PERUMAL
PEDAVOLI
ARCHITECTS
T: 02 9473 6014

PERUMAL
PEDAVOLI
ARCHITECTS

PENSHURST PUBLIC SCHOOL
18 Arcadia Street, Penshurst
Drawing Name:
CIVIL WORKS PLAN

CONTRACT NUMBER:
SINW-18-1257

PROJECT NORTH

DRAWN: [] CHECKED: [] VERIFIED: [] Date: []

Drawing Number: []

PROJECT CODE: [] DISCIPLINE: [] PHASE: [] SERIES NUMBER: []

3199 - CIV - CD - 01_002

10

SCALE 1:200 @ A1

SEPTEMBER 2020

Revision: []

NOTE: DRAWINGS TO BE READ IN CONJUNCTION WITH LANDSCAPE ARCHITECTS PLANS FOR ALL AREAS OF COLOUR CHANGE IN CONCRETE PAVEMENT.

NOTE: ALL EXISTING STORMWATER DRAINAGE STRUCTURES TO BE DEMOLISHED, UNLESS NOTIFIED OTHERWISE.


NOTE: A SUBSOIL DRAINAGE PIPE SHALL BE PROVIDED ADJACENT TO EVERY INLET STORMWATER PIPE AT EACH PIT FOR A DISTANCE UPSTREAM OF 3m. THE SUBSOIL PIPE SHALL BE FITTED WITH A FILTER SOCK TIED AT THE UPSTREAM END TO PRECLUDE THE ENTRY OF THE FILTER MATERIAL. THE SUBSOIL PIPE SHALL BE LAID AT THE SAME GRADE AS THE STORMWATER PIPELINE AT INVERT LEVEL OR 1 IN 20 MAX. PROVIDE FLAP VALVE AT CONNECTION TO PIT TO PREVENT BACKFLOW.

NOTE: ALL RETAINING WALL SUBSOIL PIPES TO CONNECT INTO NEAREST STORMWATER PIT UNLESS NOTIFIED OTHERWISE. SUBSOIL LINE TO HAVE MIN. 0.5% GRADE.

NOTE: DETAILED DILAPIDATION REPORTS INDICATING THE EXTENT OF EXISTING DAMAGE TO THE SURROUNDING EXISTING BUILDINGS ON NEIGHBOURING PROPERTIES ARE TO BE UNDERTAKEN BEFORE THE CONSTRUCTION OF THE BORED PIER RETAINING WALL AND BOUNDARY BLOCKWORK WALL.

REFERENCE DRAWINGS:

FOR STANDARD NOTES, DRAWING LIST AND LEGEND REFER TO DRG. No. CIV_01_001.

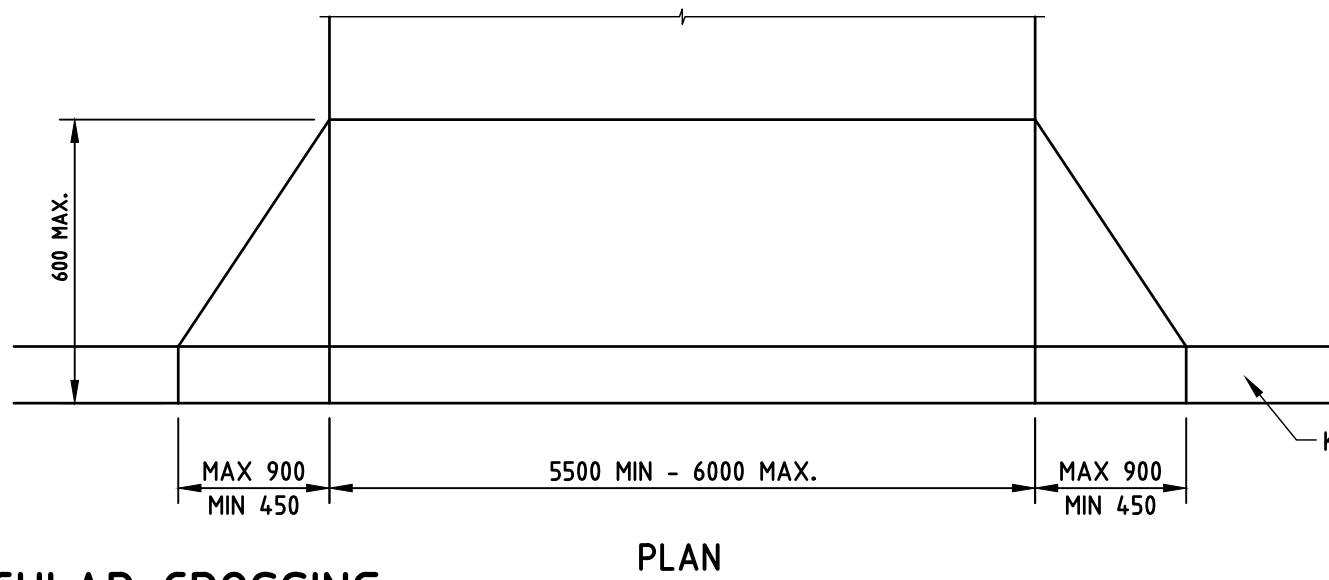


PLAN




PIT No.	SIZE	GRATE/COVER & FRAME TYPE
1	600 x 600	CLASS 'A' GRATE AND FRAME
2	900 x 900	CLASS 'B' HEELGUARD STYLE GRATE AND FRAME
3	600 x 900	CLASS 'B' COVER AND FRAME
4	600 x 900	CLASS 'B' COVER AND FRAME
5	600 x 900	CLASS 'B' COVER AND FRAME
6	600 x 900	CLASS 'B' COVER AND FRAME
7	900 x 900	CLASS 'B' COVER AND FRAME
8	900 x 900	CLASS 'B' COVER AND FRAME
9	600 x 600	CLASS 'C' GRATE AND FRAME
10	600 x 600	CLASS 'B' HEELGUARD STYLE GRATE AND FRAME
11	900 x 900	CLASS 'B' COVER AND FRAME
12	600 x 900	CLASS 'B' HEELGUARD STYLE GRATE AND FRAME
15	600 x 900	CLASS 'B' HEELGUARD STYLE GRATE AND FRAME
16	600 x 600	CLASS 'B' HEELGUARD STYLE GRATE AND FRAME
18	900 x 900	CLASS 'B' GRATE AND FRAME
19	900 x 900	CLASS 'B' GRATE AND FRAME
20	600 x 600	CLASS 'B' GRATE AND FRAME




- NOTE:**
1. PROVIDE GALVANISED STEP IRONS AT PITS DEEPER THAN 1.2m IN ACCORDANCE WITH AS 3500.
 2. PROVIDE ENVIPOD INSERTS TO BE INSTALLED IN ALL GRATED INLET PITS.
 3. ALL PITS TO HAVE LOCKABLE SECURE GRATES

 

TYPICAL CONCRETE PAVEMENT PENETRATION DETAILS

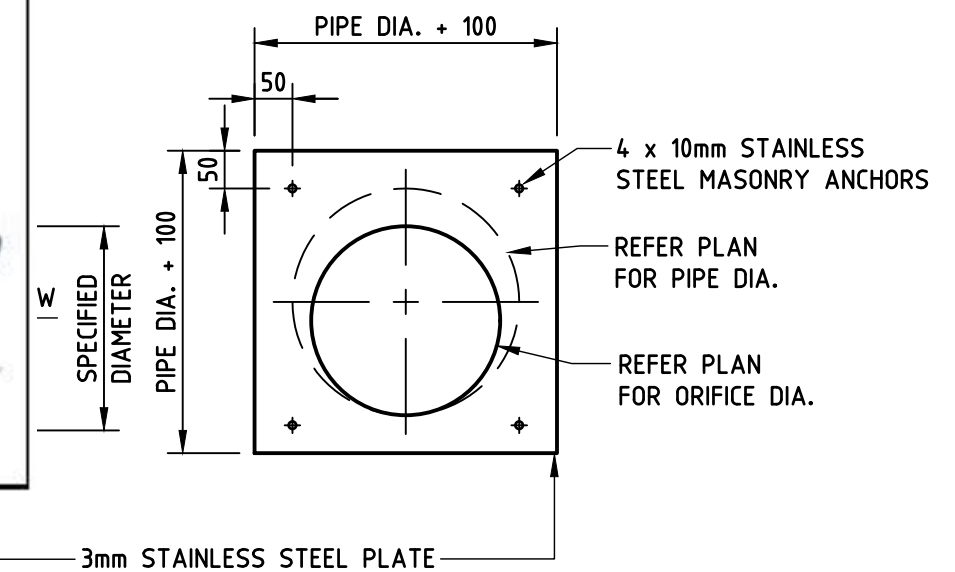

ORIFICE DETAIL
NOT TO SCALE

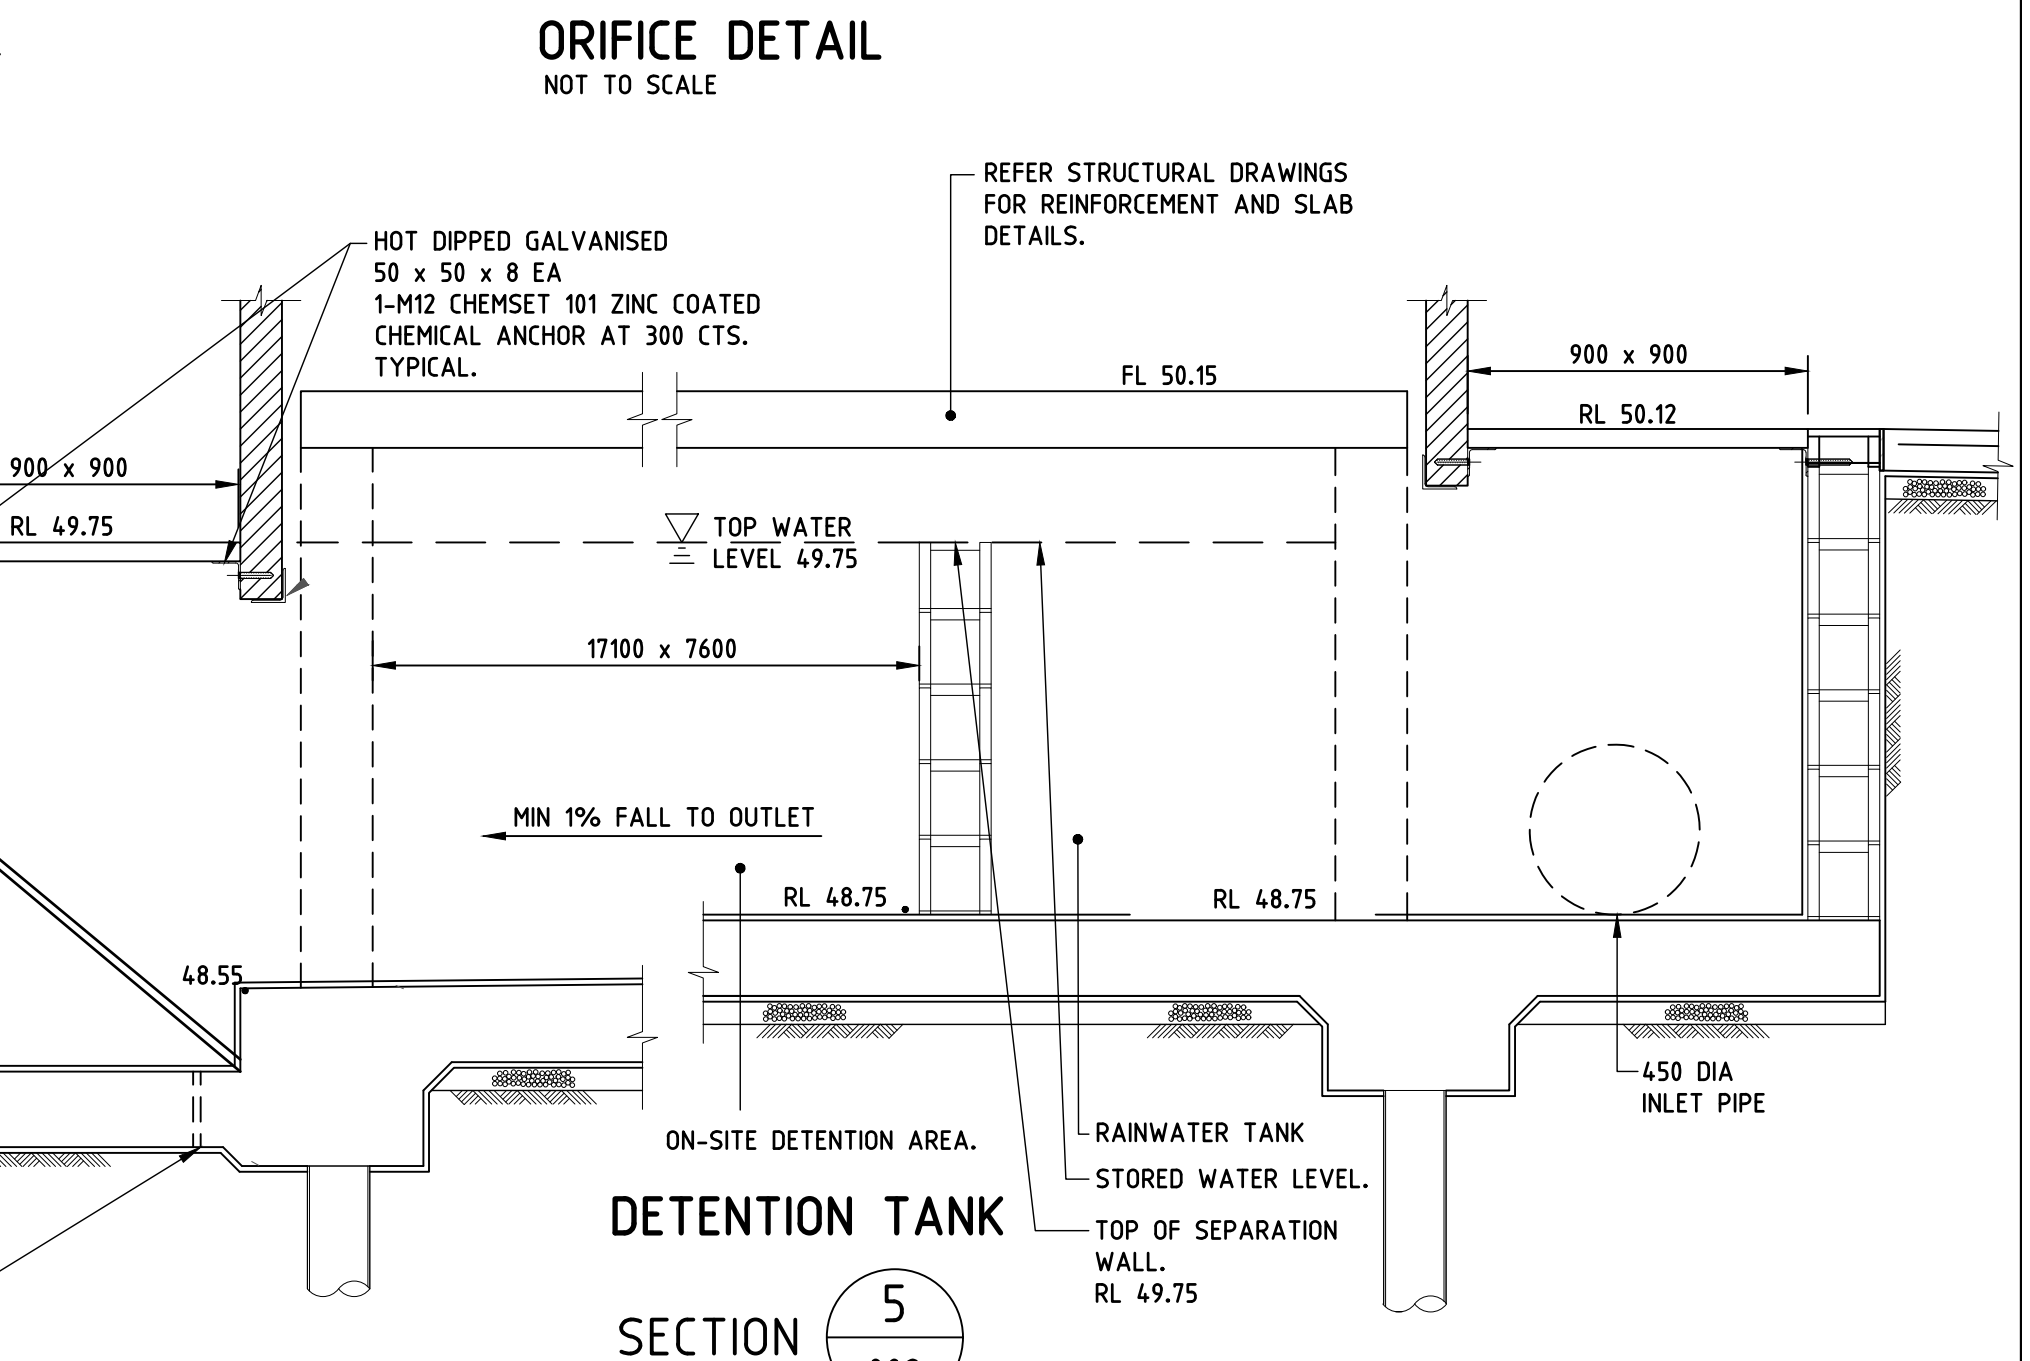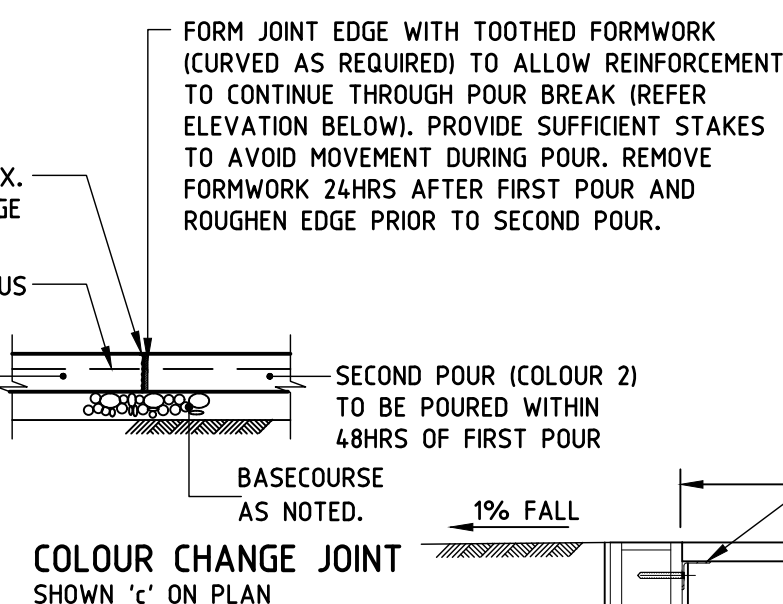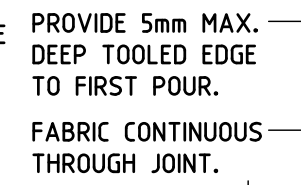

SECTION 5002

REFERENCE DRAWINGS:

FOR STANDARD NOTES & DRAWING LIST REFER TO DRG. No. CIV_01_001.

AMENDMENTS			DESCRIPTION
REV	BY	DATE	
A	SFTB	31.08.18	ISSUE FOR TENDER
B	SFTB	05.04.19	DRAFT IFC
C	AP	18.04.19	GATEWAY 4 REVIEW-COLOUR CHANGE JOINT DETAILS
01	A.P	10.05.19	ISSUE FOR CONSTRUCTION
02	A.P	21.06.19	PAVEMENT PENETRATION DETAILS ADDED
03	A.P	26.06.19	OSD SECTION REVISED
04	A.P	16.10.19	PIT SCHEDULE AMMENDED
05	A.P	14.09.20	PIT SCHEDULE AMMENDED



Woolacotts.
CONSULTING ENGINEERS

T +61 2 8203 1500 | www.woolacotts.com.au
Ground Floor, 12a Brown Street, Chatswood, NSW 2067

This drawing is copyright and must not be used, reproduced or copied wholly or in part without written permission of Woolacotts Consulting Engineers Pty Ltd.

Job Number	Approved	Verified	Prepared
16-242	SETB 10.05.19	AP 10.05.19	JK 10.05.19



Education

STRUCTURE, CIVIL & HYDRA WOOLACOTTS ENGINEERS T: 02 8203 1500
MECH, ELECT, IT, COMMS & JHA CONSULTING T: 02 9437 1000
BCA GROUP DLA T: 02 8355 3160
LANDSCAPE LORNA HARRISON P/L T: 02 9555 1147

PERUMAL PEDAVOLI ARCHITECTS T: 02 9291 0000 WEB: www.pp-a.com.au Nominated Architect: Vince Pedavoli NSW Reg no.5045	
STATUTORY PLANNER DON FOX PLANNING P/L T: 02 9473 4914	

PERUMAL
PEDAVOLI

ARCHITECTS

PENSHURST PUBLIC SCHOOL
18 Arcadia Street, Penshurst
Drawing Name
CIVIL WORKS DETAILS -
SHEET 2

CONTRACT NUMBER
SINSW-18-1257

PROJECT NORTH



				SCALE 1:20 @ A1
DRAWN	CHECKED	VERIFIED	Date	SEPTEMBER 2020
Drawing Number				Revision
PROJECT CODE	DISCIPLINE	PHASE	SERIES NUMBER	
3199 - CIV- CD- 01_006				05